

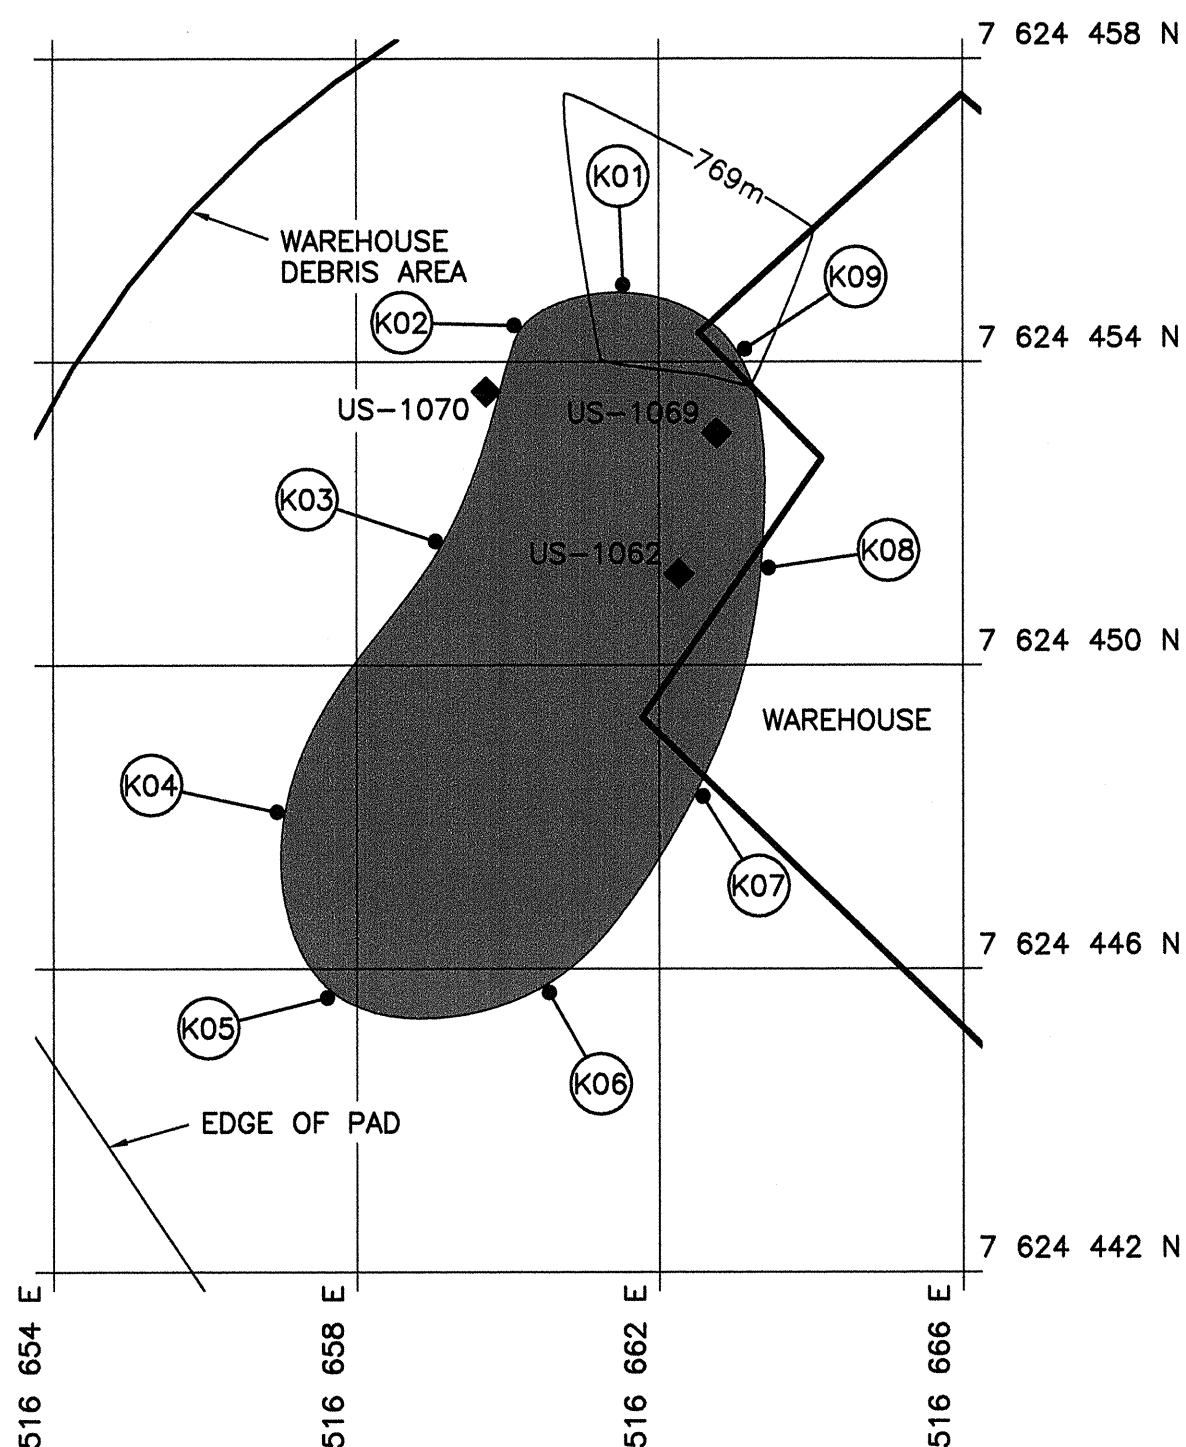



COORDINATE POINTS WAREHOUSE		
NO.	COORDINATES	
	NORTHING	EASTING
K01	7 624 455.0	516 661.5
K02	7 624 454.5	516 660.1
K03	7 624 451.6	516 659.0
K04	7 624 448.1	516 656.9
K05	7 624 445.6	516 657.6
K06	7 624 445.7	516 660.5
K07	7 624 448.3	516 662.6
K08	7 624 451.3	516 663.4
K09	7 624 454.2	516 663.1

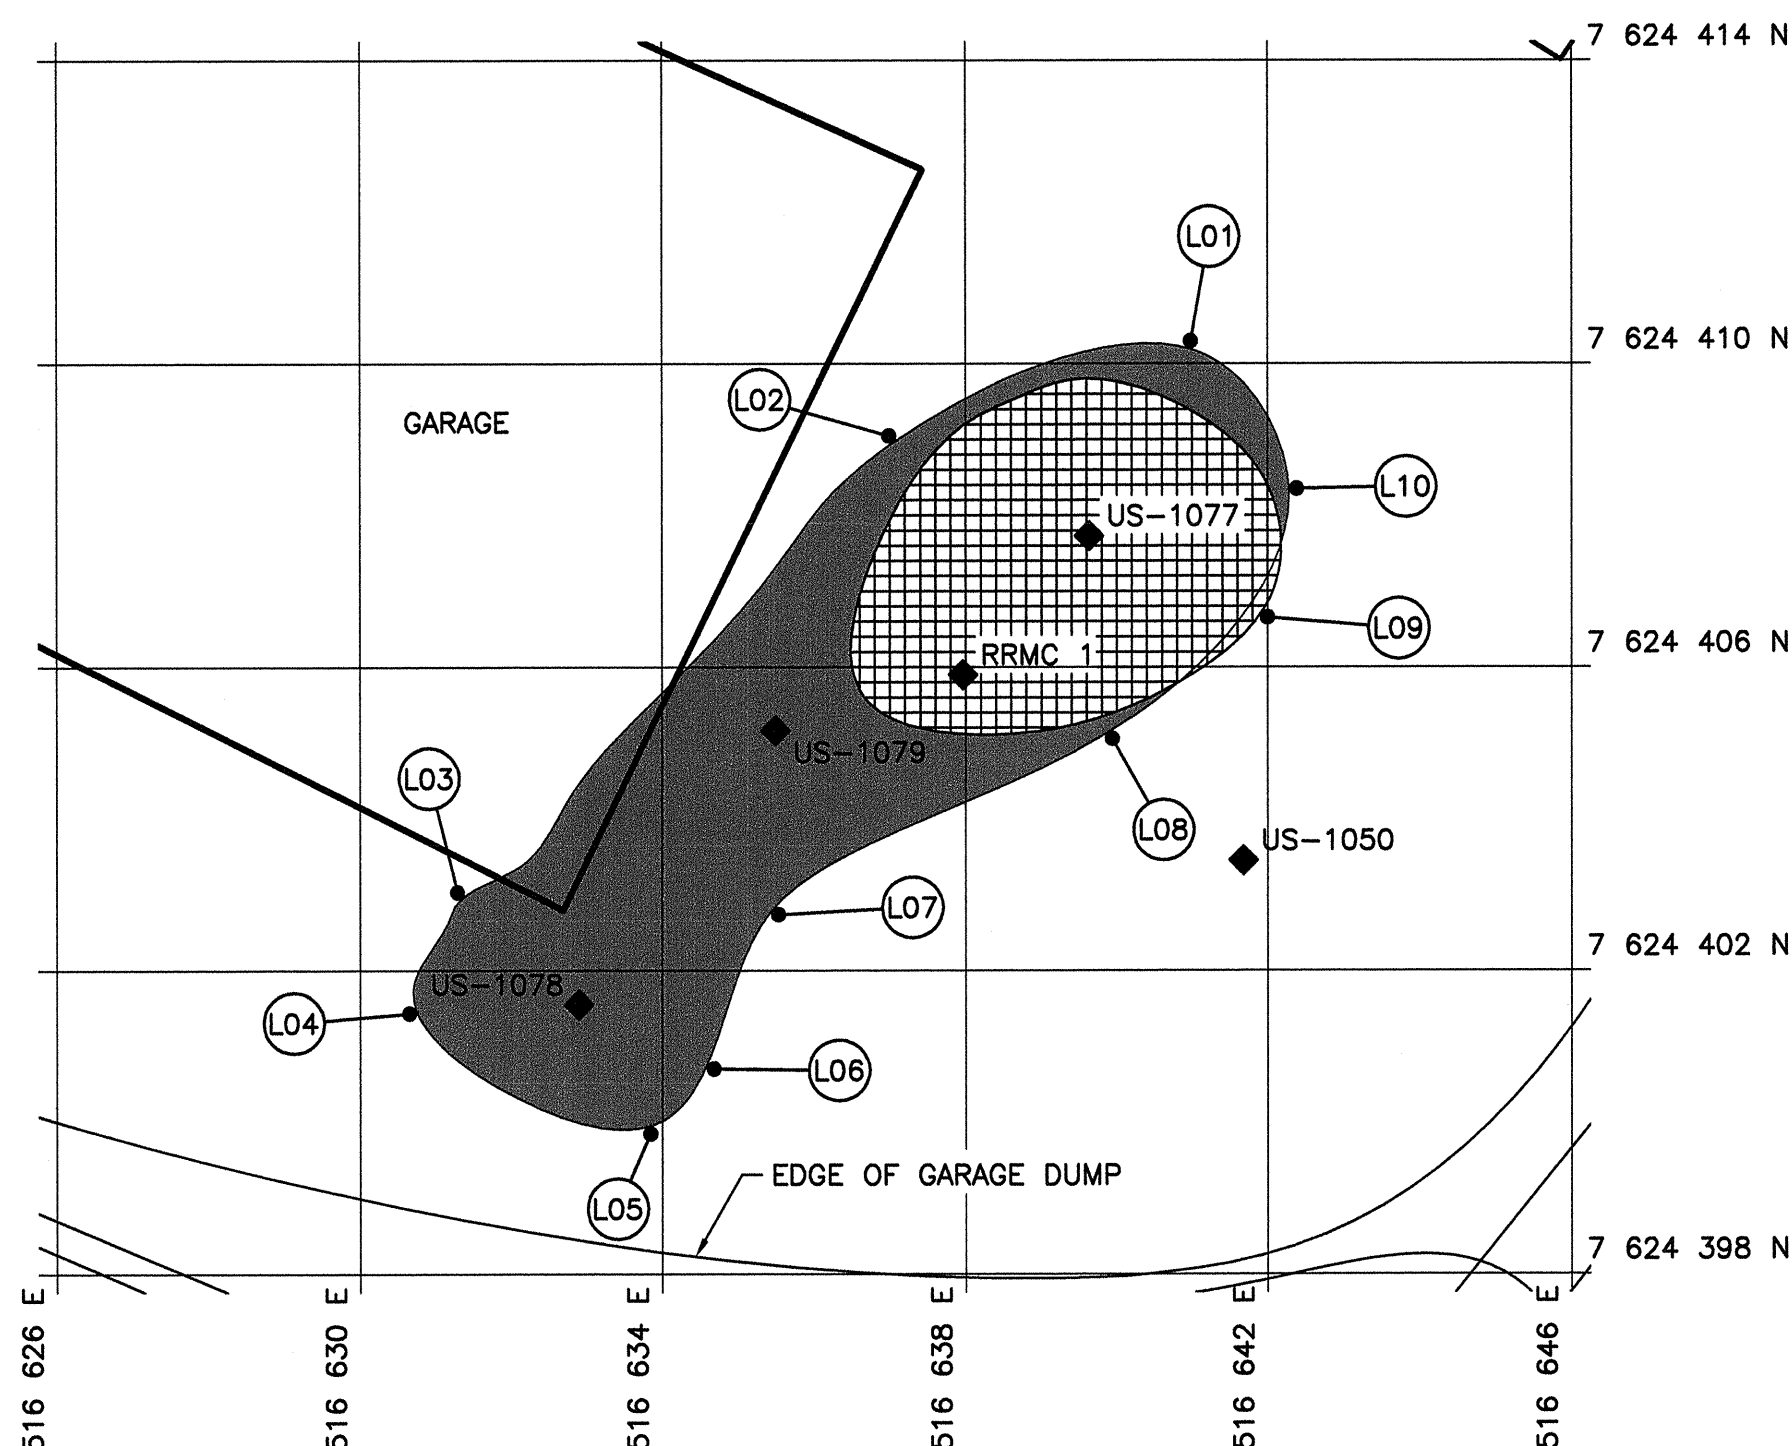


WAREHOUSE (DWG. C03)

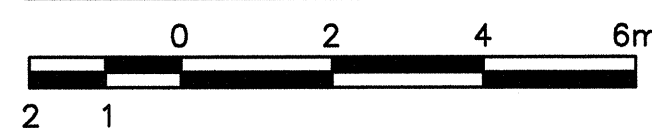

GARAGE (DWG. C03)

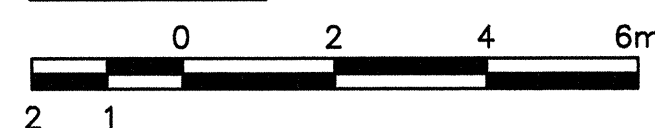

CONTAMINATED SOIL EXCAVATIONS			
AREA NAME	APPROX. AREA OF CONTAMINATION (m ²)	DEPTH OF EXCAVATION (m)	APPROX. VOLUME OF EXCAVATION (m ³)
PCB CONTAMINATION			
GARAGE	20	0.20	5
PHC CONTAMINATION			
GARAGE	51	0.20	7
TOWER	76	0.50	46
WAREHOUSE	40	0.50	23

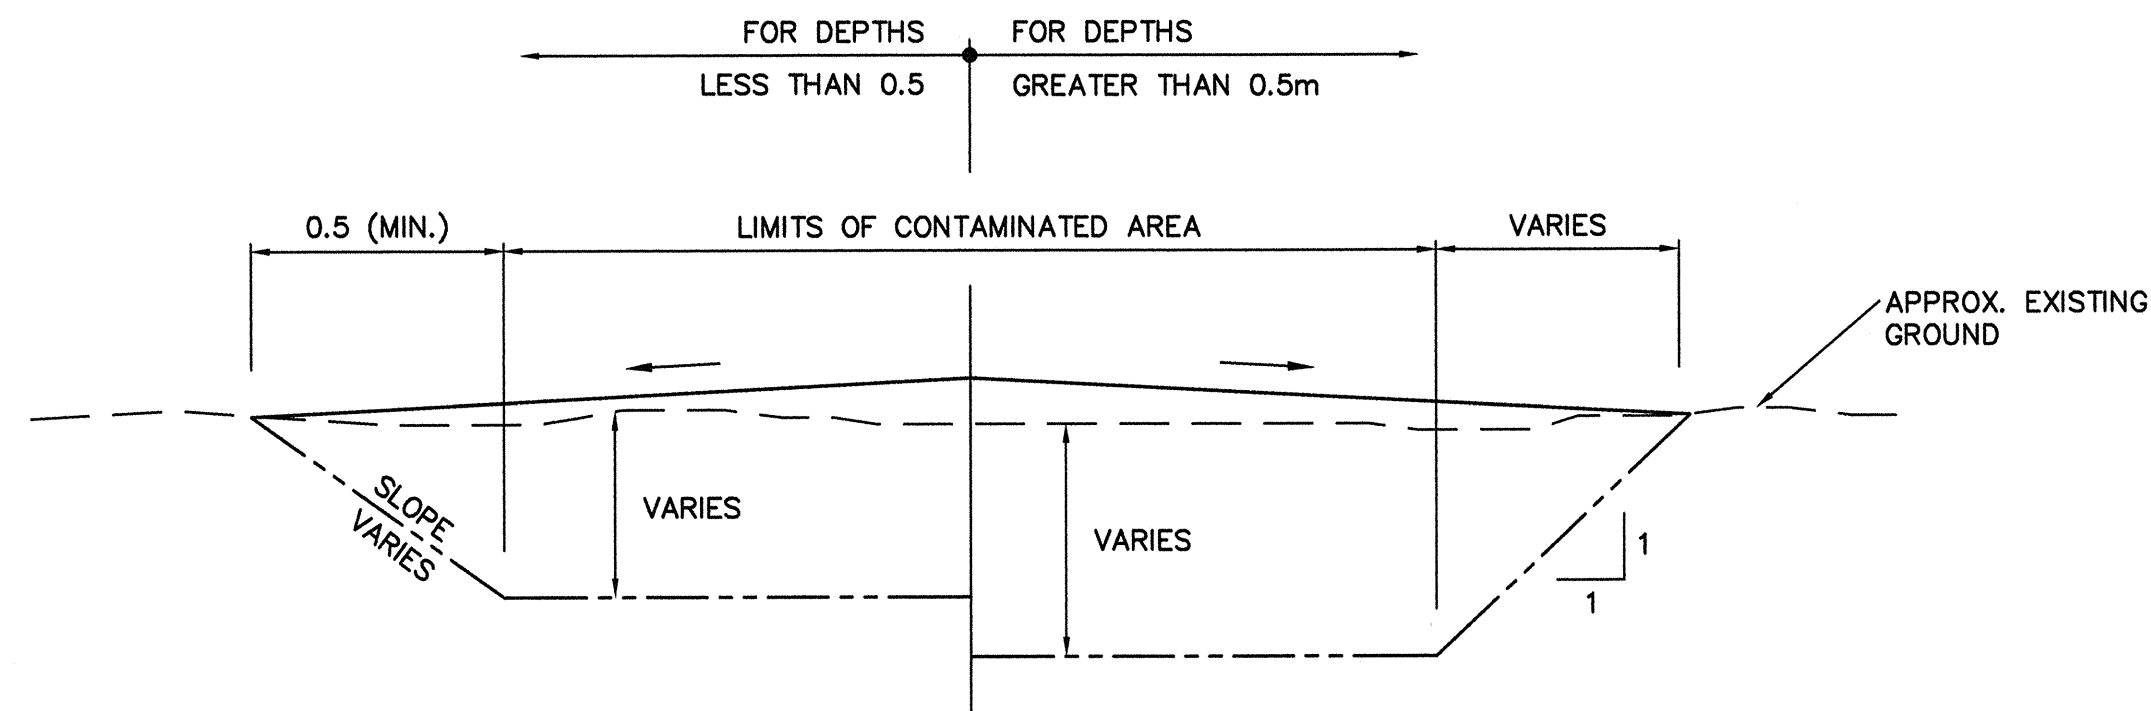


- NOTE:
- MATERIAL TO BE REMOVED: TIER I SOILS TO BE DISPOSED OF IN THE NON-HAZARDOUS WASTE LANDFILLS. TIER II SOILS TO BE CONTAINERIZED AND DISPOSED OF OFF-SITE. F1/F2 SOILS TO BE TREATED IN PLACE, OR PLACED IN THE LANDFARM AND TREATED.
 - TYPE 3 GRANULAR MATERIAL TO BE PLACED IN EXCAVATION, COMPACTED AND MOUNDED TO 100mm ABOVE GROUND SURFACE TO PROMOTE DRAINAGE, UNLESS NOTED OTHERWISE.


TYPICAL CONTAMINATED SOIL EXCAVATION SECTION

N.T.S.

COORDINATE POINTS TOWER					
NO.	COORDINATES		NO.	COORDINATES	
	NORTHING	EASTING		NORTHING	EASTING
M01	7 624 446.5	516 704.7	M09	7 624 438.6	516 710.4
M02	7 624 444.8	516 704.2	M10	7 624 435.8	516 712.8
M03	7 624 440.9	516 707.6	M11	7 624 435.3	516 715.1
M04	7 624 441.2	516 710.5	M12	7 624 437.0	516 716.8
M05	7 624 443.4	516 710.7	M13	7 624 439.9	516 716.4
M06	7 624 445.7	516 708.5	M14	7 624 440.8	516 711.7
M07	7 624 446.5	516 706.7	M15	7 624 434.6	516 718.4
M08	7 624 440.1	516 710.8	M16	7 624 433.3	516 718.2

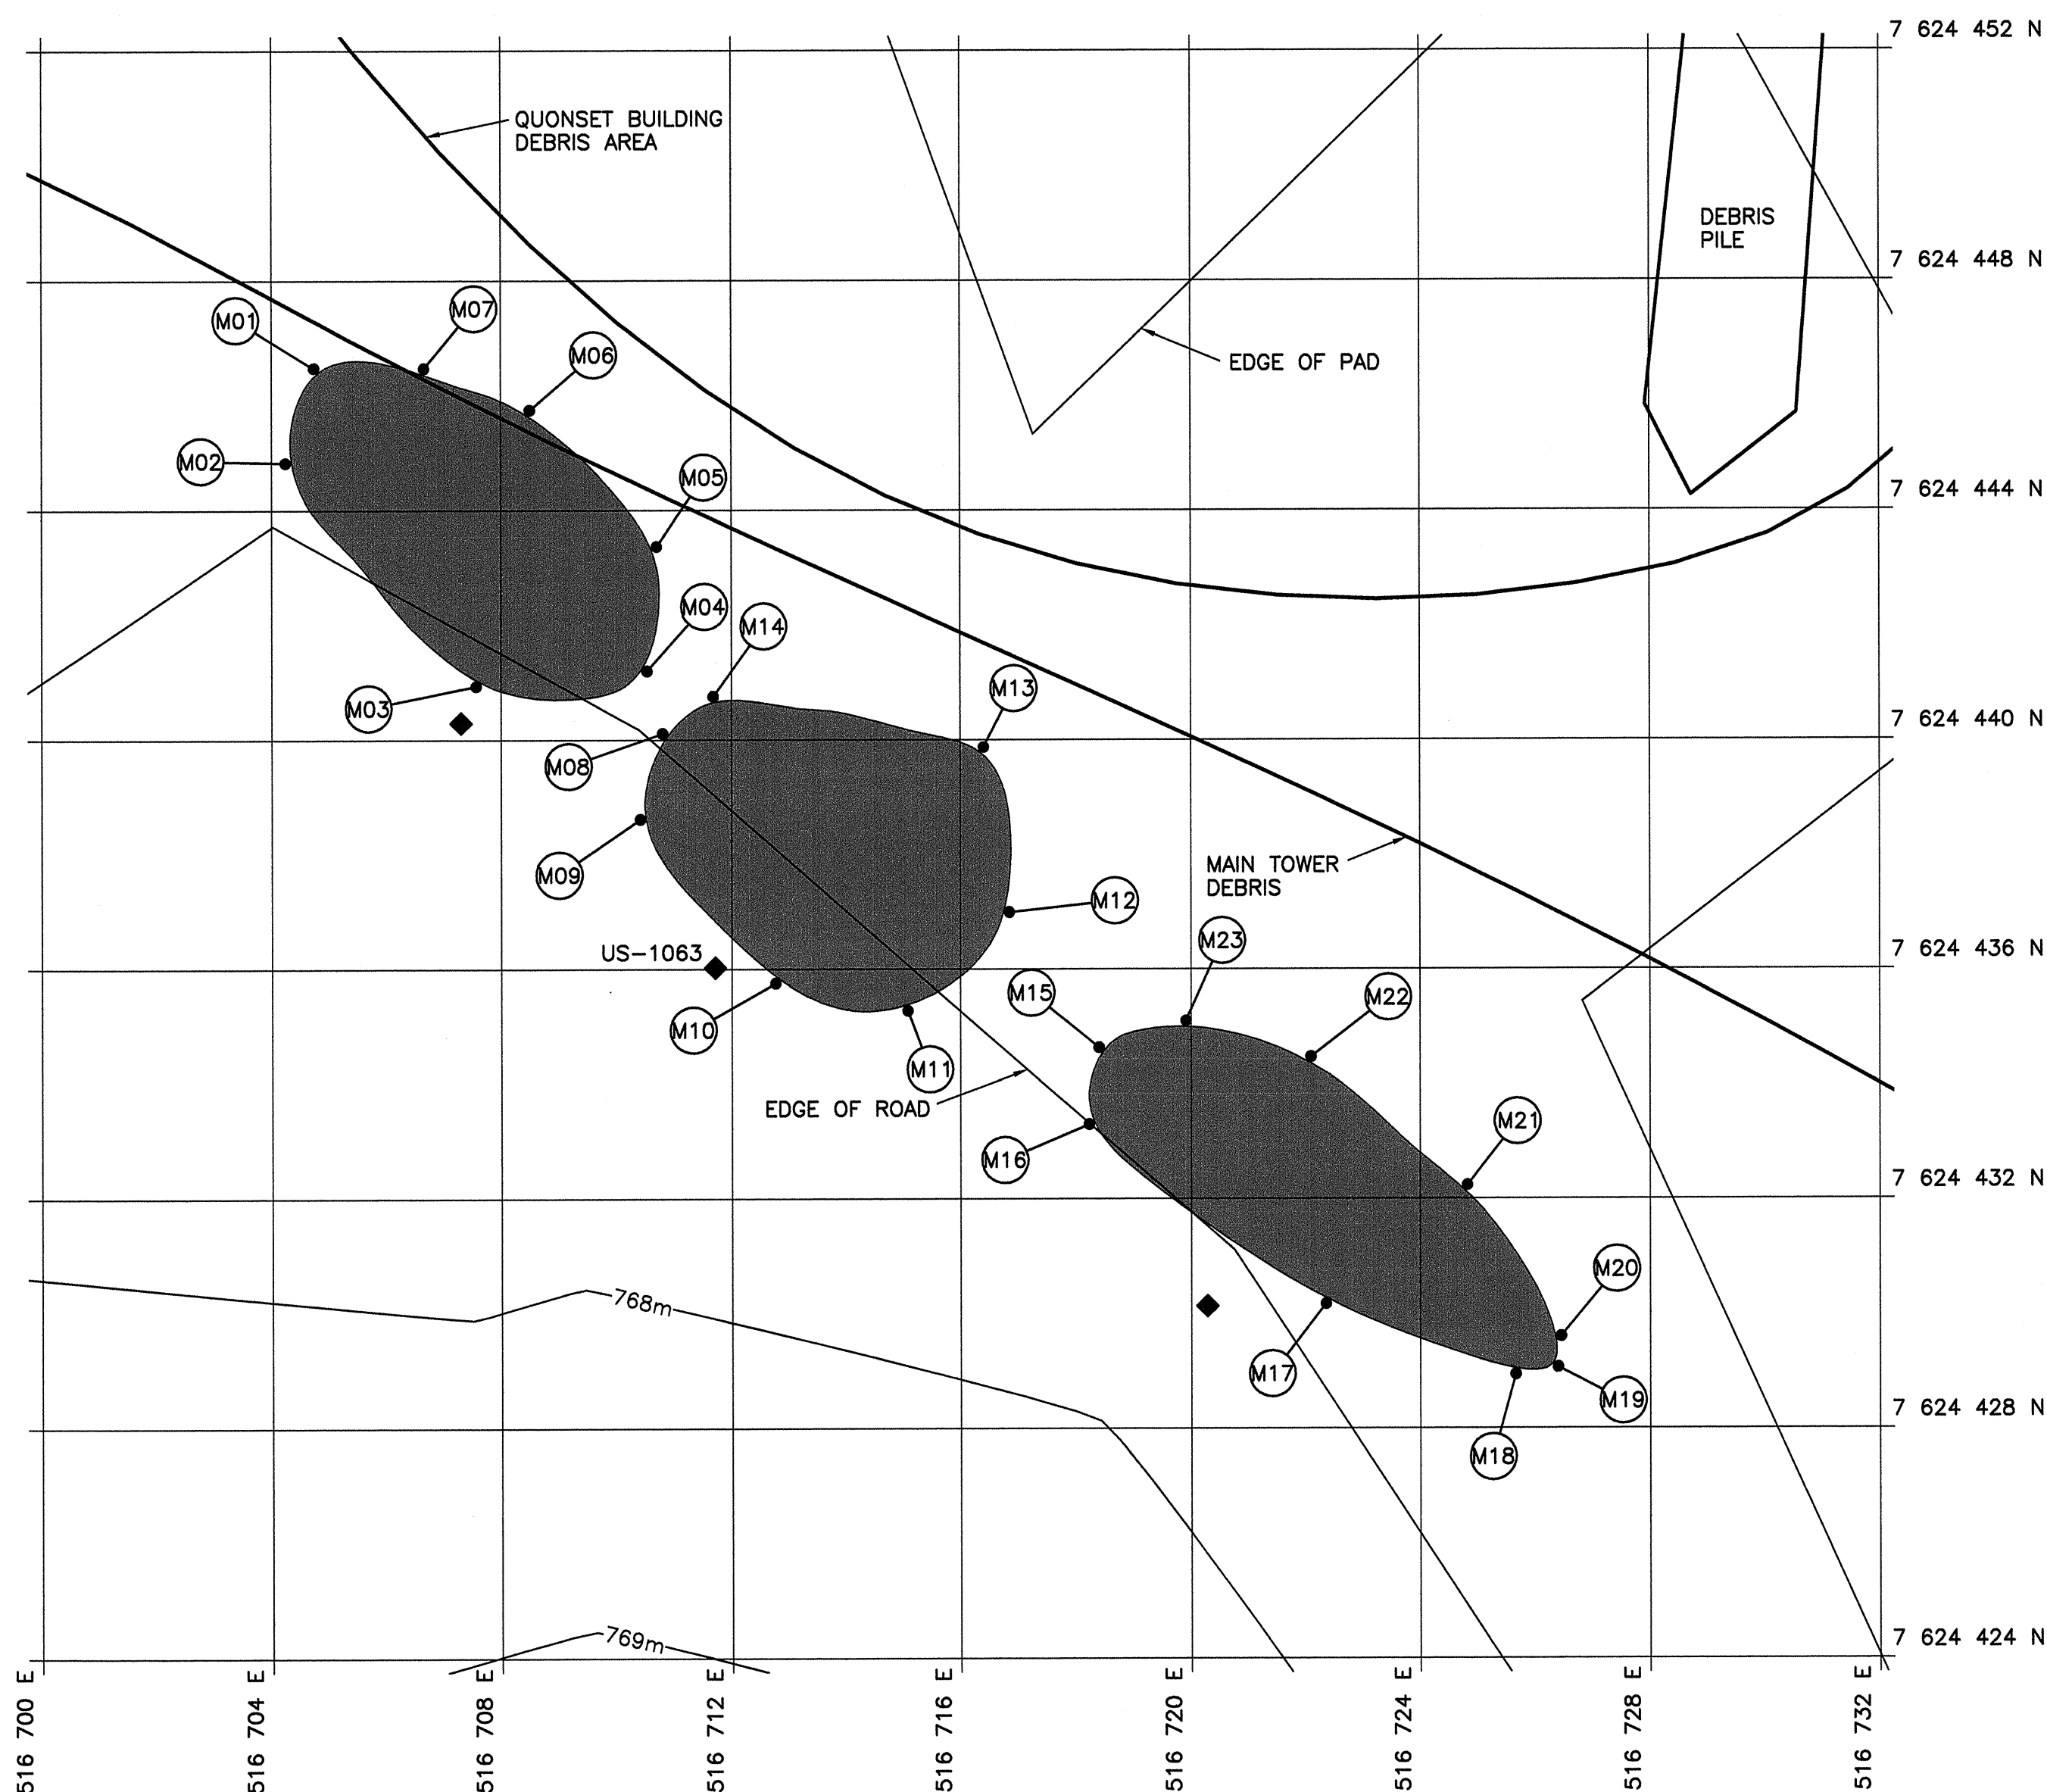

TOWER (DWG. C03)

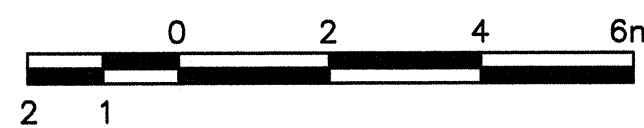


General Notes:

- ALL COORDINATES ARE REFERENCED TO NAD83 CSRS, UTM ZONE 19. ELEVATIONS ARE REFERENCED TO MEAN SEA LEVEL, RELATIVE TO GEOID MODEL EGM96.
- SITE PLANS AND TOPOGRAPHIC INFORMATION ARE BASED ON AIR PHOTOS AND SURVEYS. CURRENT CONDITIONS MAY NOT BE EXACTLY AS SHOWN.
- INFORMATION REGARDING DELINEATION AND ANALYTICAL TESTING OF CONTAMINATED SOIL AREAS HAS BEEN PROVIDED BY EARTH TECH CANADA INC.
- ALL DIMENSIONS ARE IN METRES UNLESS NOTED OTHERWISE.
- ALL SURFACE DEBRIS TO BE REMOVED FROM ALL CONTAMINATED SOIL AREAS AND EXISTING AND NEW LANDFILL AREAS PRIOR TO ANY FILL PLACEMENT OR EXCAVATION TAKING PLACE.

Legend:

- PCB CONTAMINATION
- PHC CONTAMINATION
- SAMPLE LOCATION
- COORDINATE POINT

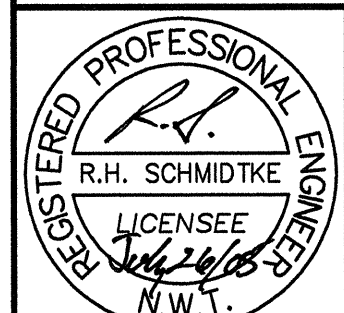

THE ASSOCIATION OF PROFESSIONAL ENGINEERS, GEOLOGISTS AND GEOPHYSICISTS OF THE NORTHWEST TERRITORIES
PERMIT NUMBER
P 007
UMA ENGINEERING LTD.

uma
An AECOM Company

REVISIONS	DESCRIPTION	DATE
0	ISSUED FOR CONSTRUCTION	05/07/20

A	A detail number number du détail	A
B	B source drawing no. de dessin no.	B
C	C detail on drawing no. détail sur dessin no.	C

project title
**FOX-C Intermediate DEW Line Site
EKALUGAD FIORD
Site Restoration**

Nunavut

drawing title
**CONTAMINATED SOIL AREAS
DETAILS AND SECTION
SHEET 2**

designed by	B. FEDORAK	conçu par	
drawn by	L. VARGAS	dessiné par	
approved by	R. SCHMIDTKE	approuvé par	
PWSC Project Manager	B. THOMPSON	Administrateur de Projets TPSC	
scale	AS SHOWN	échelle	
project no.	413759	projet no.	C14
date	FEBRUARY, 2005	date	OF 16