

APPENDIX 5:


PIN-E CAPE PEEL INTERMEDIATE
DISTANT EARLY WARNING (DEW)
LINE SITE REMEDIATION PROJECT SITE

MAPS & DRAWINGS

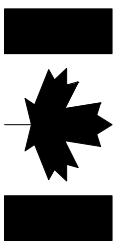

Public Works and
Government Services
Canada

Travaux publics et
Services gouvernementaux
Canada

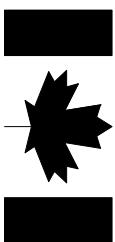

Indian and Northern
Affairs Canada


Affaires indiennes
et du Nord Canada

REAL PROPERTY SERVICES
Western Region

Canada

REMEDIATION PROJECT

DRAWING INDEX			
SHEET NO.	TITLE		
CIVIL		SHEET NO.	TITLE
		CIVIL	
R.031527.013 C00	COVER SHEET	R.031527.013 C08	LANDFARM CROSS SECTION
R.031527.013 C01	SITE LOCATION PLAN	R.031527.013 C09	GENERAL DETAILS
R.031527.013 C02	OVERALL SITE PLAN	STRUCTURAL	
R.031527.013 C03	WEST OF STATION AREA SITE PLAN	R.031527.013 S01	STATION AREA DEMOLITION SITE PLAN
R.031527.013 C04	STATION AREA SITE PLAN	R.031527.013 S02	AIRSTRIP AREA DEMOLITION SITE PLAN
R.031527.013 C05	EAST OF STATION AREA SITE PLAN	R.031527.013 S03	BEACH AREA DEMOLITION SITE PLAN
R.031527.013 C06	BEACH AREA SITE PLAN	R.031527.013 S04	WAREHOUSE AND GARAGE FOUNDATION PLANS
R.031527.013 C07	NORTHEAST OF BEACH AREA SITE PLAN	R.031527.013 S05	WINDCONE DETAIL, POWERHOUSE MODULE PLAN AND ELEVATION

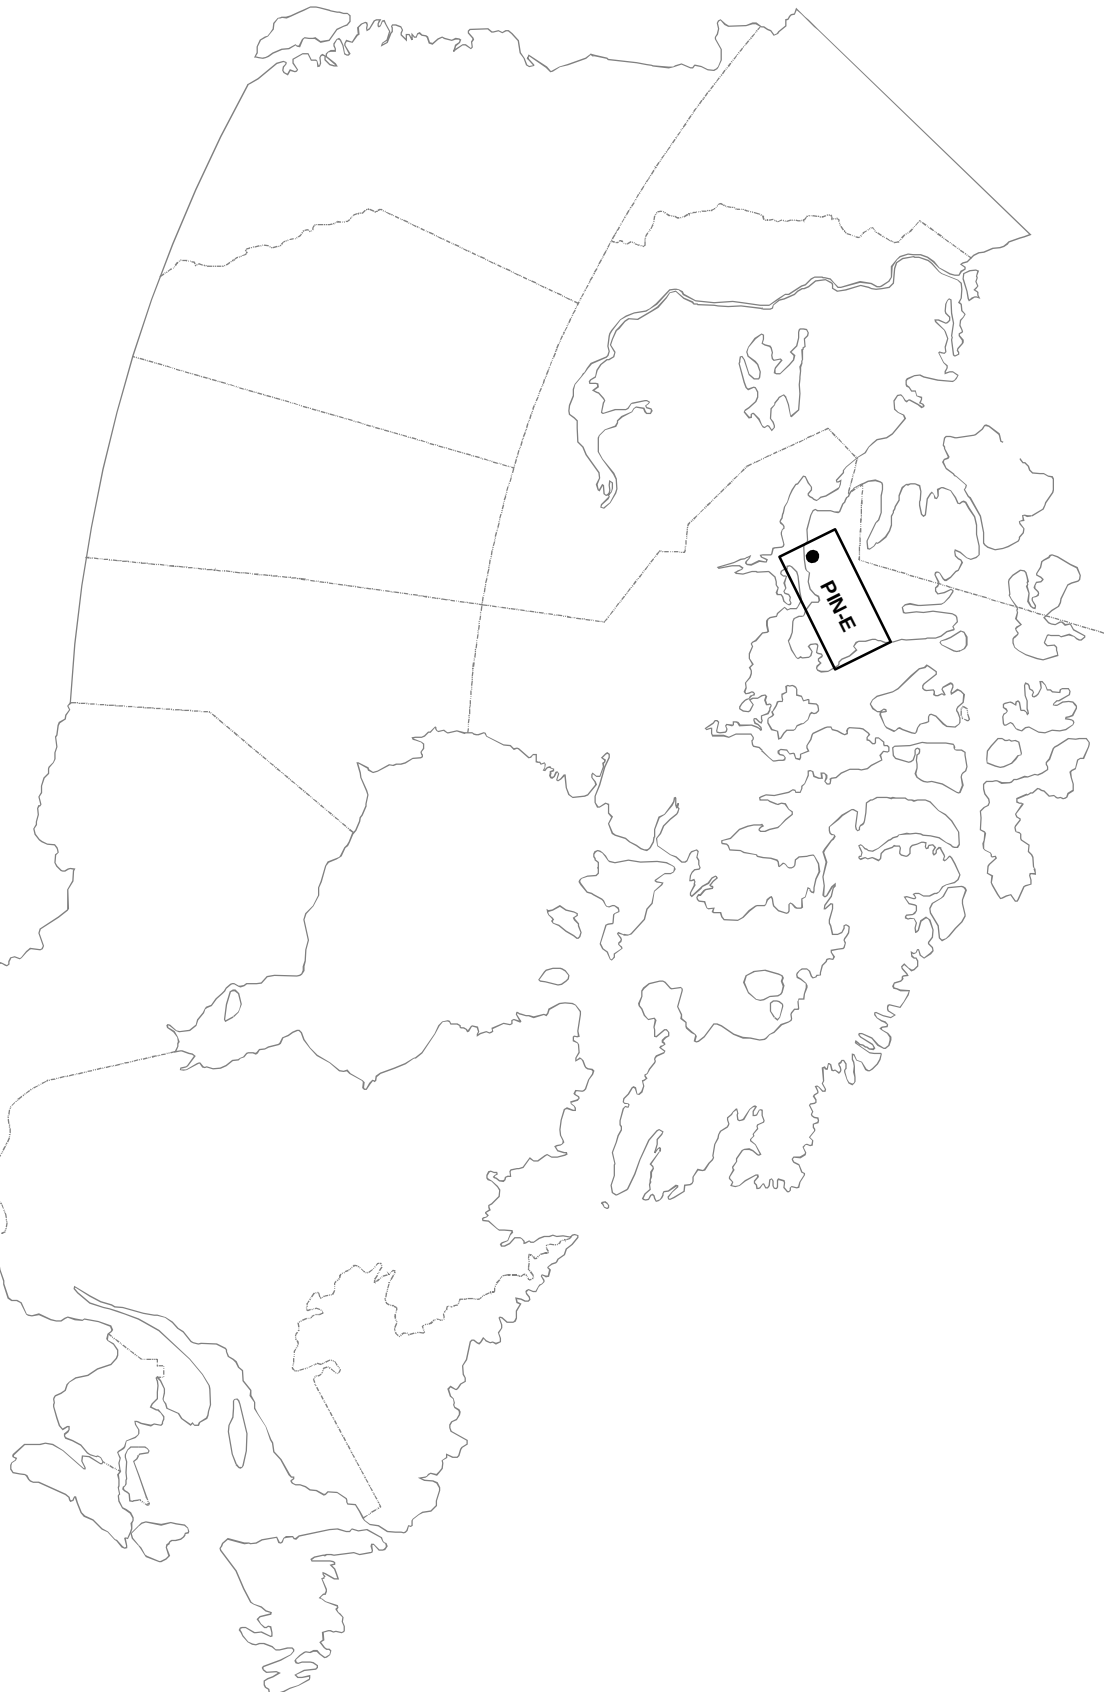

PIN-E, CAPE PEEL, NUNAVUT
ISSUED FOR TENDER

AECOM

JULY, 2010

NOTES: 1. THIS DRAWING IS THE PROPERTY OF AECOM AND IS NOT TO BE REPRODUCED OR TRANSMITTED IN ANY FORM OR BY ANY MEANS, ELECTRONIC OR MECHANICAL, INCLUDING PHOTOCOPYING, RECORDING, OR BY ANY INFORMATION STORAGE AND RETRIEVAL SYSTEM, WITHOUT THE WRITTEN PERMISSION OF AECOM. 2. THIS DRAWING IS THE PROPERTY OF AECOM AND IS NOT TO BE REPRODUCED OR TRANSMITTED IN ANY FORM OR BY ANY MEANS, ELECTRONIC OR MECHANICAL, INCLUDING PHOTOCOPYING, RECORDING, OR BY ANY INFORMATION STORAGE AND RETRIEVAL SYSTEM, WITHOUT THE WRITTEN PERMISSION OF AECOM.

GENERAL NOTES:

1. ALL COORDINATES ARE REFERENCED TO NAD83 (CSRS) UTM ZONE 13N. ELEVATIONS ARE REFERENCED TO CGVD 85. ELEVATIONS RELATIVE TO CGVD 1985 CANADIAN HTF 2.0.
2. ALL DIMENSIONS ARE IN METRES UNLESS NOTED OTHERWISE.

LEGEND:

- BODY OF WATER
- SITE GRID (500m INTERVAL)
- APPROXIMATE LOCATION OF PROPERTY BOUNDARIES
- APPROXIMATE EXTENT OF BORROW AREA

DO NOT SCALE DRAWINGS

Revision	Description/Description	Date/Date
A	ISSUED FOR THE REVIEW	10/07/20
B	ISSUED FOR THE REVIEW	10/07/20
C	ISSUED FOR THE REVIEW	10/07/20
D	ISSUED FOR THE REVIEW	10/07/20
E	ISSUED FOR THE REVIEW	10/07/20
F	ISSUED FOR THE REVIEW	10/07/20

PUBLIC WORKS AND
GOVERNMENT SERVICES
CANADA

Project title/Titre du projet

PIN-E
REMEDIATION PROJECT

Approved by/Approuvé par	B. FEDORAK
Designed by/Conçu par	T. ESHWETER
Drawn by/Dessiné par	I. CECIL
Project Manager/Administrateur de Projets	M. MELVILLE
Project Engineer/Ingénieur de Projets	M. MELVILLE
Project Coordinator/Coordonnateur de Projets	M. MELVILLE
Project Assistant/Aide de Projets	M. MELVILLE
Project Secretary/Secrétaire	M. MELVILLE
Project Receptionist/Receptionniste	M. MELVILLE
Project Receptionist/Receptionniste	M. MELVILLE


Client/Client

PUBLIC WORKS AND GOVERNMENT SERVICES CANADA

Drawing title/Titre du dessin

SITE LOCATION PLAN

Project No./No. du projet	Sheet/Feuille	Revision No./No. de Révision
R.031527.013	C01	C
OF 09		

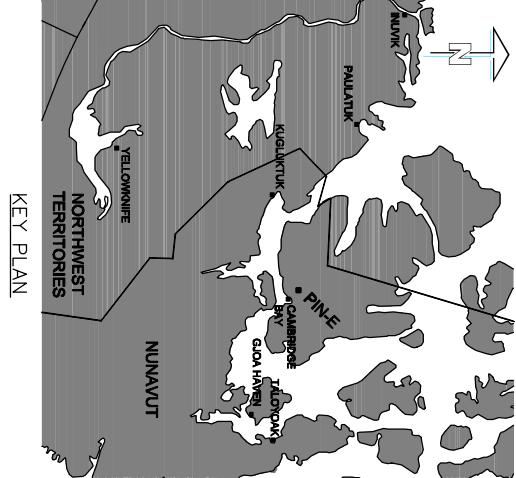

POTENTIAL SOURCE FOR GRANULAR MATERIAL					
BORROW AREA	GRANULAR TYPE (SEE SECTION 3105.17 IN SPECIFICATION)	TYPE 2A	TYPE 3	TYPE 4	TYPE 6
1	✓	✓	✓	✓	✓
2 *		✓	✓	✓	✓
3 *		✓	✓	✓	✓
4 **		✓	✓	✓	✓
5	✓	✓	✓	✓	✓
6	✓	✓	✓	✓	✓
7 **	✓	✓	✓	✓	✓
8	✓	✓	✓	✓	✓
9	✓	✓	✓	✓	✓
10 **	✓	✓	✓	✓	✓
11 *		✓	✓	✓	✓

* BORROW AREA 2, 3 AND 11 ARE WITHIN INUIT OWNED LANDS AND ARE NOT AVAILABLE AS SOURCE GRANULAR MATERIAL (NOT SHOWN ON DRAWING)

** BORROW AREA 4, 7 AND 10 LIMITS HAVE BEEN ADJUSTED TO AVOID INUIT OWNED LANDS.

REAL PROPERTY SERVICES
Western Region
SERVICES IMMOBILIERS
Région de l'ouest

PRELIMINARY
NOT FOR CONSTRUCTION

AECOM

This document has been prepared for the use of AECOM's client and may not be used, reproduced or relied upon by third parties, except as expressly AECOM and its client, as required by law or by use by government reviewing agencies. AECOM accepts no responsibility, and denies, any liability whatsoever, to any party not in privity with AECOM for the use of this document. All measurements must be obtained from issued drawings. Do not scale this document. All measurements must be obtained from issued drawings.

GENERAL NOTES:

1. ALL COORDINATES ARE REFERENCED TO NAD83 (SPRINT). UTM ZONE 18N. ELEVATIONS ARE REFERENCED TO MEAN SEA LEVEL RELATIVE TO GEDD MODEL CANADIAN HTZ.0.
2. ALL DIMENSIONS ARE IN METRES UNLESS NOTED OTHERWISE.
3. CULVERTS TO BE REMOVED AND CULVERT AREA TO BE GRADED TO DRAIN PRIOR TO PROJECT COMPLETION.
4. ALL NON-HAZAROUS WASTE, THEN 1, AND TYPE 2 CONTAMINATED SOILS FROM PIPE, TO BE TRANSPORTED AND DISPOSED OF AT THE NON-HAZAROUS WASTE LANDFILL AT PIN-D, ROSS POINT.

LEGEND:

- | | |
|---|---|
|  | BODY OF WATER |
|  | SITE GRID (500m INTERVAL) |
|  | APPROXIMATE LOCATION OF PROPERTY BOUNDARIES |
|  | APPROXIMATE EXTENT OF BORROW AREA |
|  | APPROXIMATE EXTENT OF DEBRIS AREA |
|  | NO ACCESS ZONE |
|  | SURVEY CONTROL MONUMENT |
|  | TEMPERATURE BENCHMARK |
|  | TESTPIT LOCATION |

DO NOT SCALE DRAWINGS		
F		
E		
D		
C	ISSUED FOR TENDER	10/07/20
B	ISSUED FOR 99% REVIEW	10/07/05
A	ISSUED FOR 75% REVIEW	10/04/18
Revision/ Revision Number	Description/Description	Date/Date

**PUBLIC WORKS AND
GOVERNMENT SERVICES
CANADA**

Project title/Titre du projet

PIN-E REMEDIAATION PROJECT

Approved by/Approve par
B. FEDORAK

T. ESHPETER

Drawn by/Dessiné par
J. CECIL

PWSSC Project Manager/Administrateur de

M. W. C. ELVAHNE
PWS&C, Architectural and Engineering Res

PUBLIC WORKS AND GOVERN

Drawing title/Titre du dessin

100

.....

100

100

100

Project No./No. du projet	Sheet/F
---------------------------	---------

R.031527.013

--	--

B1 = 1050 x 70

Saved by: Hassler, Brad

PLOT: Friday, July 30, 2010 3:10:00 PM

SURVEY CONTROL MONUMENTS		
NO.	COORDINATES	ELEVATION
	NORTHING	EASTING
CM3745	7 662 007.664	409 331.004
CM10782	7 662 016.660	406 653.199
CM889313	7 661 737.666	407 402.030
		58.806
		GEODETIC BENCHMARK
		GEODETIC BENCHMARK

TEMPERATURE BENCHMARKS				
NO.	COORDINATES		ELEVATION	DESCRIPTION
	NORTHING	EASTING		
TBM492	7 661 786.063	407 407.565	58.892	IRON BAR
TBM3985	7 662 376.493	409 025.732	10.442	IRON BAR
TBM4210	7 662 536.793	408 079.972	40.866	IRON BAR
TBM4002	7 661 907.454	407 351.700	58.041	IRON BAR
TBM3005	7 662 143.586	408 006.581	42.265	IRON BAR



OVERALL SITE PLAN



Projet No./No. du projet	Sheet/Feuille	Révision No./ La Révision no.
R.031527.013	C03	C

THIS DOCUMENT IS THE PROPERTY OF AECOM. IT IS TO BE USED ONLY FOR THE PROJECT AND PURPOSE SPECIFICALLY AUTHORIZED BY AECOM. IT IS NOT TO BE REPRODUCED, COPIED, OR TRANSMITTED IN ANY FORM OR BY ANY MEANS, ELECTRONIC OR MECHANICAL, INCLUDING PHOTOCOPYING, RECORDING, OR BY ANY INFORMATION STORAGE AND RETRIEVAL SYSTEM, WITHOUT THE WRITTEN PERMISSION OF AECOM. AECOM SHALL NOT BE LIABLE FOR ANY DAMAGE OR LOSS, INCLUDING REASONABLE ATTORNEY'S FEES, ARISING OUT OF OR FROM THE USE OF THIS DOCUMENT.

GENERAL NOTES:

1. ALL COORDINATES ARE REFERENCED TO NAD83 (GSD), UTM ZONE 18N. ELEVATIONS RELATIVE TO GSD MODEL CANADIAN HT2.0.
2. ALL DIMENSIONS AND ELEVATIONS ARE IN METRES UNLESS NOTED OTHERWISE.
3. CULVERT TO BE REMOVED AND CULVERT AREA TO BE GRADED TO DRAIN PRIOR TO PROJECT COMPLETION.
4. REFILL CLEAN LANDFILL EXCAVATION SOILS OVER THE CLEAN BACKFILL TO MATCH SURROUNDING TERRAIN AND PREVENT FLOODING.
5. ALL NON-HAZARDOUS WASTE, TIER 1, AND TYPE NON-HAZARDOUS WASTE LANDFILL AT PIN-D, ROSS POINT.
6. ALL SURFACE DEBRIS IS TO BE REMOVED AND EXISTING AND NEW LANDFILL AREAS PRIOR TO ANY FILL PLACEMENT OR EXCAVATION TAKING PLACE.

LEGEND:

- BODY OF WATER
- SITE GRID (75m INTERVAL)
- APPROXIMATE LOCATION OF PROPERTY BOUNDARIES
- APPROXIMATE EXTENT OF BORROW AREA
- BURIED DEBRIS EXCAVATION
- TEMPORARY BENCHMARK
- SAMPLE LOCATION

DO NOT SCALE DRAWINGS

NO.	DESCRIPTION	DATE
F		
E		
D	EXISTING ONE TIER	10/07/20
C	EXISTING ONE TIER	10/07/20
B	EXISTING ONE TIER	10/07/20
A	EXISTING ONE TIER	10/07/20

PUBLIC WORKS AND
GOVERNMENT SERVICES
CANADA

Project title/Titre du projet

PIN-E
REMEDIATION PROJECT

Approved by/Approuvé par

B. FEDORAK

Designed by/Conçu par

T. ESHETER

Drawn by/Dessiné par

I. CECH

Project Manager/Administrateur de Projet

M. MELWANE

Project Manager/Administrateur de Projet

Project Manager/Administrateur de Projet

REAL PROPERTY SERVICE
Western Region
SERVICES IMMOBILIERS
Région de l'ouest

Région de l'ouest

PRELIMINARY
NOT FOR CONSTRUCTION



This document has been prepared for the use of ACCOM's clients, including but not limited to, its directors and officers, and is not intended to be distributed to the general public. It is not to be reproduced or relied upon by third parties, except as expressly agreed by ACCOM and its client, as required by law or by use by its governing reviewing agencies. ACCOM accepts no responsibility, and denies any liability whatsoever, to any party that makes this document without ACCOM's express written consent. Do not scale this document. All measurements must be obtained from listed dimensions.

GENERAL NOTES:

1. ALL COORDINATES ARE REFERENCED TO NAD83 (GCS), UTM ZONE 13N. ELEVATIONS ARE REFERENCED TO MEAN SEA LEVEL RELATIVE TO GEOD MODEL CANADIAN HT2_0.
2. ALL DIMENSIONS AND ELEVATIONS ARE IN METRES UNLESS NOTED OTHERWISE.

3. ALL CLEAN LANDFILL EXCAVATION SOLIDS FROM THE EXCAVATION OF DUMPS, VATS OR PLACES TO BE EXCAVATED SHALL BE LOADED INTO TRUCKS OR CONTAMINATED SOIL AREA BOP-505 BACKFILL THE EXCAVATION OF LOBS V, W AND X WITH TYPE 3 GRANULAR FILL TO MATCH SURROUNDINGS TERRAIN AND PREVENT PONDING.
4. ALL NON-HAZARDOUS WASTE, TIER 1, AND TYPE A CONTAMINATED SOLIDS FROM PIV-6 TO BE TRANSPORTED AND DISPOSED OF AT THE NON-HAZARDOUS WASTE LANDFILL AT PIV-D, ROSS POND.
5. ALL SURFACE DUMPS IS TO BE REMOVED FROM ALL CONTAMINATED SOIL AREAS AND EXISTING AND NEW LANDFILL AREAS PRIOR TO ANY FILL PLACEMENT OR EXCAVATION TAKING PLACE.

6. FOR MONITORING WELL INSTALLATION DETAIL SEE SHEET C09. EXACT LOCATIONS TO BE FIELD DETERMINED BY THE DEPARTMENTAL REPRESENTATIVE.

LEGEND:

- | | |
|---|-----------------------------------|
|  | BODY OF WATER |
| _____ | SITE GRID (75m INTERVAL) |
| ----- | APPROXIMATE EXTENT OF BORROW AREA |
| ----- | APPROXIMATE EXTENT OF DEBRIS AREA |
|  | BURIED DEBRIS EXCAVATION |
|  | TYPE I CONTAMINATED SOIL |
|  | TYPE B CONTAMINATED SOIL |
|  | NO ACCESS ZONE |

PROPOSED MONITORING WELL LOCATION (3)

PROPOSED BACKGROUND MONITORING WELL LOCATION (1)

DO NOT SCALE DRAWINGS

DO NOT SCALE DRAWINGS

Revision/Revision	Description/Description	Date/Date
F		
E		
D		
C	ISSUED FOR TENDER	10/07/20
B	ISSUED FOR PRICE REVIEW	10/07/20
A	ISSUED FOR PRICE REVIEW	10/04/18

Client/client

**PUBLIC WORKS AND
GOVERNMENT SERVICES
CANADA**

Project title/Titre du projet

**PIN-E
REMEDIAATION PROJECT**

Approved by/Approve por B. FEDORAK
Designed by/Concept por T. ESHPETER
Drawn by/Dessine por I. CECCH

M. McELWAIN

1992, 1993, 1994,26

PUBLIC WORKS AND GOVERNMENT SERVI

.....

BEACH AREA SITE PLAN



SCALE 1:750

0 7.5 15 22.5

m

PRELIMINARY
NOT FOR CONSTRUCTION



AECOM

This drawing has been prepared for the use of AECOM's client and may not be used, reproduced or relied upon by third parties, except as approved by AECOM and its client, as required by law or by use by third environmental consulting agencies. AECOM accepts no responsibility, and disclaims any liability without limit, to any party that relies on this drawing without AECOM's express written consent.

Do not scale this document. All measurements must be obtained from stated dimensions.

GENERAL NOTES:

1. ALL DIMENSIONS AND ELEVATIONS ARE IN METRES UNLESS NOTED OTHERWISE.

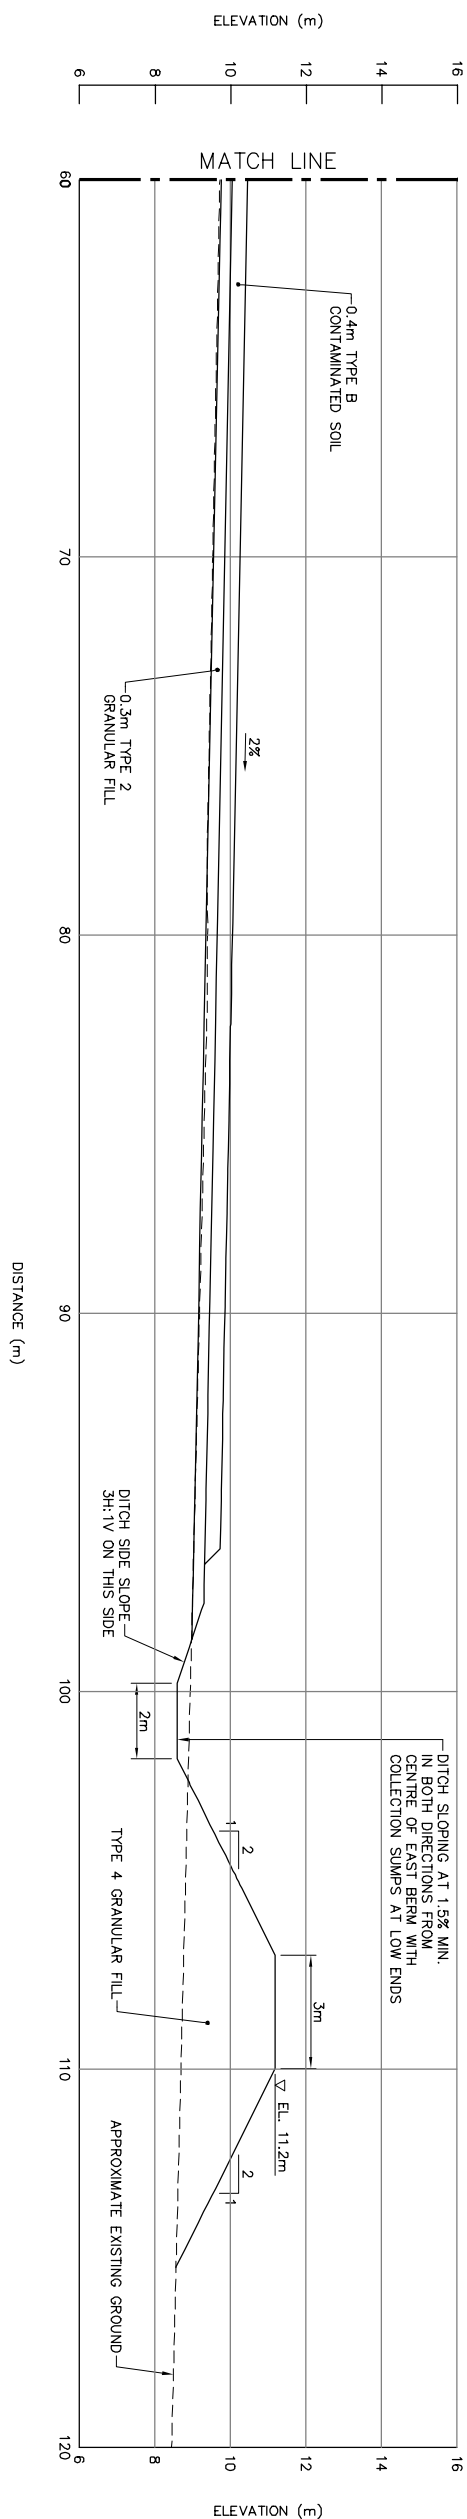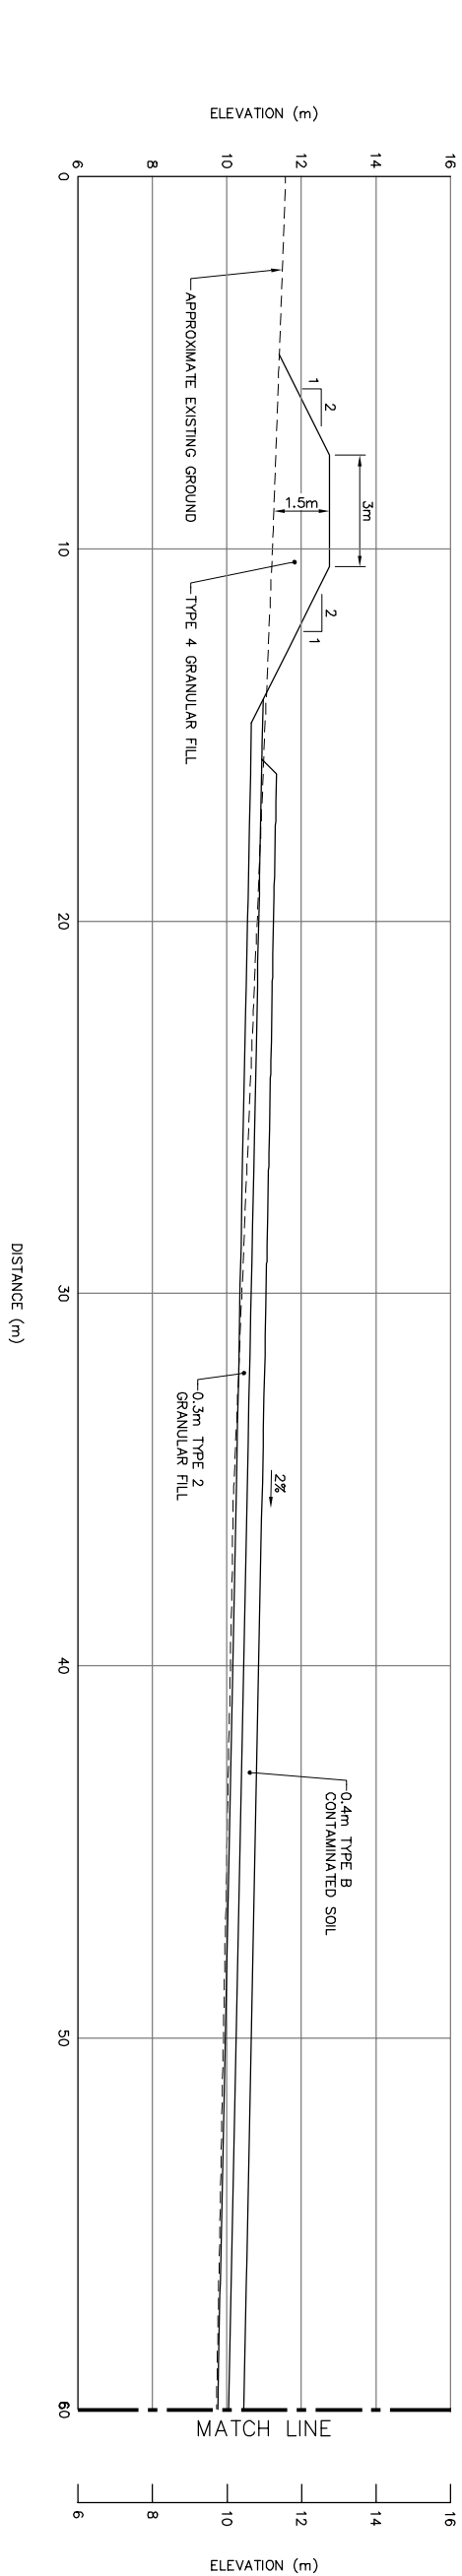

DO NOT SCALE DRAWINGS		
F		
E		
D		
C	55042 706 TRIM	10/07/20
B	55042 706 99% REVIEW	10/07/20
A	55042 706 75% REVIEW	10/06/18
Revision/Description	Description/Description	Date/Date

**PUBLIC WORKS AND
GOVERNMENT SERVICES
CANADA**

Project title/Titre du projet

**PIN-E
REMEDIATION PROJECT**

Approved by/Approved for
B. FEDORAK

Designed by/Concept por
T. FOUNTAIN

I. ESCHPEIER

I. CEECH

PWSSC Project Manager/Asst.

M. McELWAIN

Resources Architectural &

Client/client

PUBLIC WORKS A

Drawing title/Titre du

LANDI

1
2
3
4

Received the file for review

Project no./no. du projekt

R.031527.01

[illegible]

AECOM

This drawing has been prepared for the use of AECOM's client and may not be used, reproduced or relied upon by third parties, except as approved by AECOM and its client, as required by law or by use by third environmental consulting agencies. AECOM accepts no responsibility, and disclaims any liability without limit, to any party that relies on this drawing without AECOM's express written consent.

Do not scale this document. All measurements must be obtained from stated dimensions.

GENERAL NOTES:

1. ALL CORNUATES ARE REFERENCED TO MAB3 (GSES), UTM ZONE 18N, ELEVATIONS RELATIVE TO GOOD HOTEL, CANADIAN 1172.0.
2. ALL DIMENSIONS ARE IN METRES UNLESS NOTED OTHERWISE.
3. BRIDGION TUNNELS INCLUDES MATCHED STRUCTURES AND ANY ADDITIONAL STRUCTURES OTHER THAN MONUMENTAL FEATURES IDENTIFIED UNDER MONUMENTAL FEATURES.
4. BRIDGE REPAIRS REGARDING ALL CONCRETE PILES AS PER TYPICAL DETAIL ON SHEET C09, WHICH ARE DESIGNATED TO REMAIN.
5. PORTIONS OF THE POL LINES AND POWER COMMUNICATION CABLES MAY BE PARTIALLY OR FULLY BOMBED.
6. ALL NON-HAZARDOUS WASTE, TIER 1, AND TYPE 2, SHALL BE REMOVED FROM THE PROJECT AREA, TRANSPORTED AND DISPOSED OF AT THE NEAREST APPROPRIATE WASTE LANDFILL AT PH-10.
7. CURBETS TO BE REMOVED AND CURBET AREA TO BE GRADED TO DRAIN PRIOR TO PROJECT COMPLETION.

LEGEND:

- | | |
|---|----------------------------|
|  | BODY OF WATER |
|  | SITE GRID (50m INTERVAL) |
|  | STRUCTURE TO BE DEMOLISHED |
|  | SURVEY CONTROL MONUMENT |
|  | TEMPORARY BENCHMARK |

Professional Seals / Seacure

DO NOT SCALE DRAWINGS		
F		
E		
D		
C	RODED PIPE INSIDE	10/07/20
B	RODED PIPE INSIDE	10/07/00
A	RODED PIPE INSIDE	10/06/18
Revision / Description	Description/Description	Date/Date

**PUBLIC WORKS AND
GOVERNMENT SERVICES
CANADA**

Project title/Titre du projet

**PIN-E
REMEDIATION PROJECT**

Approved by/Approve po

Described by/Comment on:

1. ESCHPEIER

I. CEECH

M. McELWAIN

Resources Architectural

Client/client

Drawing title/Title d

10

10

DE

10

[illegible]

10

0:170700:V

1

THIS DRAWING IS THE PROPERTY OF AECOM AND IS NOT TO BE REPRODUCED OR TRANSMITTED IN ANY FORM OR BY ANY MEANS, ELECTRONIC OR MECHANICAL, INCLUDING PHOTOCOPYING, RECORDING, OR BY ANY INFORMATION STORAGE AND RETRIEVAL SYSTEM, WITHOUT THE WRITTEN PERMISSION OF AECOM. AECOM AND ITS CONSULTANTS SHALL BE RESPONSIBLE FOR THE DESIGN AND CONSTRUCTION OF THE PROJECT.

- GENERAL NOTES:
1. ALL COORDINATES ARE REFERENCED TO NAD83 (CSRS). UTM ZONE, TYP. ELEVATIONS RELATIVE TO GEOID MODEL CANADIAN HT2.0.
 2. ALL DIMENSIONS ARE IN METRES UNLESS NOTED OTHERWISE.
 3. DEMOLITION INCLUDES HATCHED STRUCTURES AND ANY ADDITIONAL STRUCTURES OTHER THAN MOBILIZATION.
 4. PROVIDE REPAIRS AROUND ALL CONCRETE THAT ARE DESIGNATED TO REMAIN. SHEET 030, COMMUNICATION CABLES MAY BE PARTIALLY OR FULLY BURIED.
 5. ALL NON-HAZARDOUS WASTE, TIER 1, AND TYPE A CONTAMINATED SOILS FROM PIN-E TO BE NON-HAZARDOUS WASTE LANDFILL AT PIN-D, ROSS POINT.

LEGEND:

- BODY OF WATER
SITE GRID (50m INTERVAL)
STRUCTURE TO BE DEMOLISHED
AIRSTRIP LIGHT/THRESHOLD LIGHT TO BE REMOVED

Provisional Scale / Echelle

DO NOT SCALE DRAWINGS		
F		
E		
D		
C		
B		
A		
Revision	Description/Description	Date/Date

PUBLIC WORKS AND
GOVERNMENT SERVICES
CANADA

Project Title/Titre du projet

PIN-E
REMEDATION PROJECT

Approved by/Approuvé par	B. FEDORAK
Designed by/Conçu par	T. ESHWETER
Drawn by/Dessiné par	I. CECIL
Project Manager/Administrateur de Projet	PM. MICHEL VANCE
Project Engineer/Ingénieur de Projet	PE. MICHEL VANCE
Project Architect/Architecte de Projet	PA. MICHEL VANCE

Client/Client

PUBLIC WORKS AND GOVERNMENT SERVICES CANADA

Drawing Title/Titre du dessin

AIRSTRIP AREA
DEMOLITION SITE PLAN


Project No./No. du projet	Sheet/Feuille	Revision No./No. de Révision
R-031527-013	S02	C
OF 05		

R-031527-013-S02



0 10 20 30 40 50 60 70 80 90 100 m

SCALE 1:500

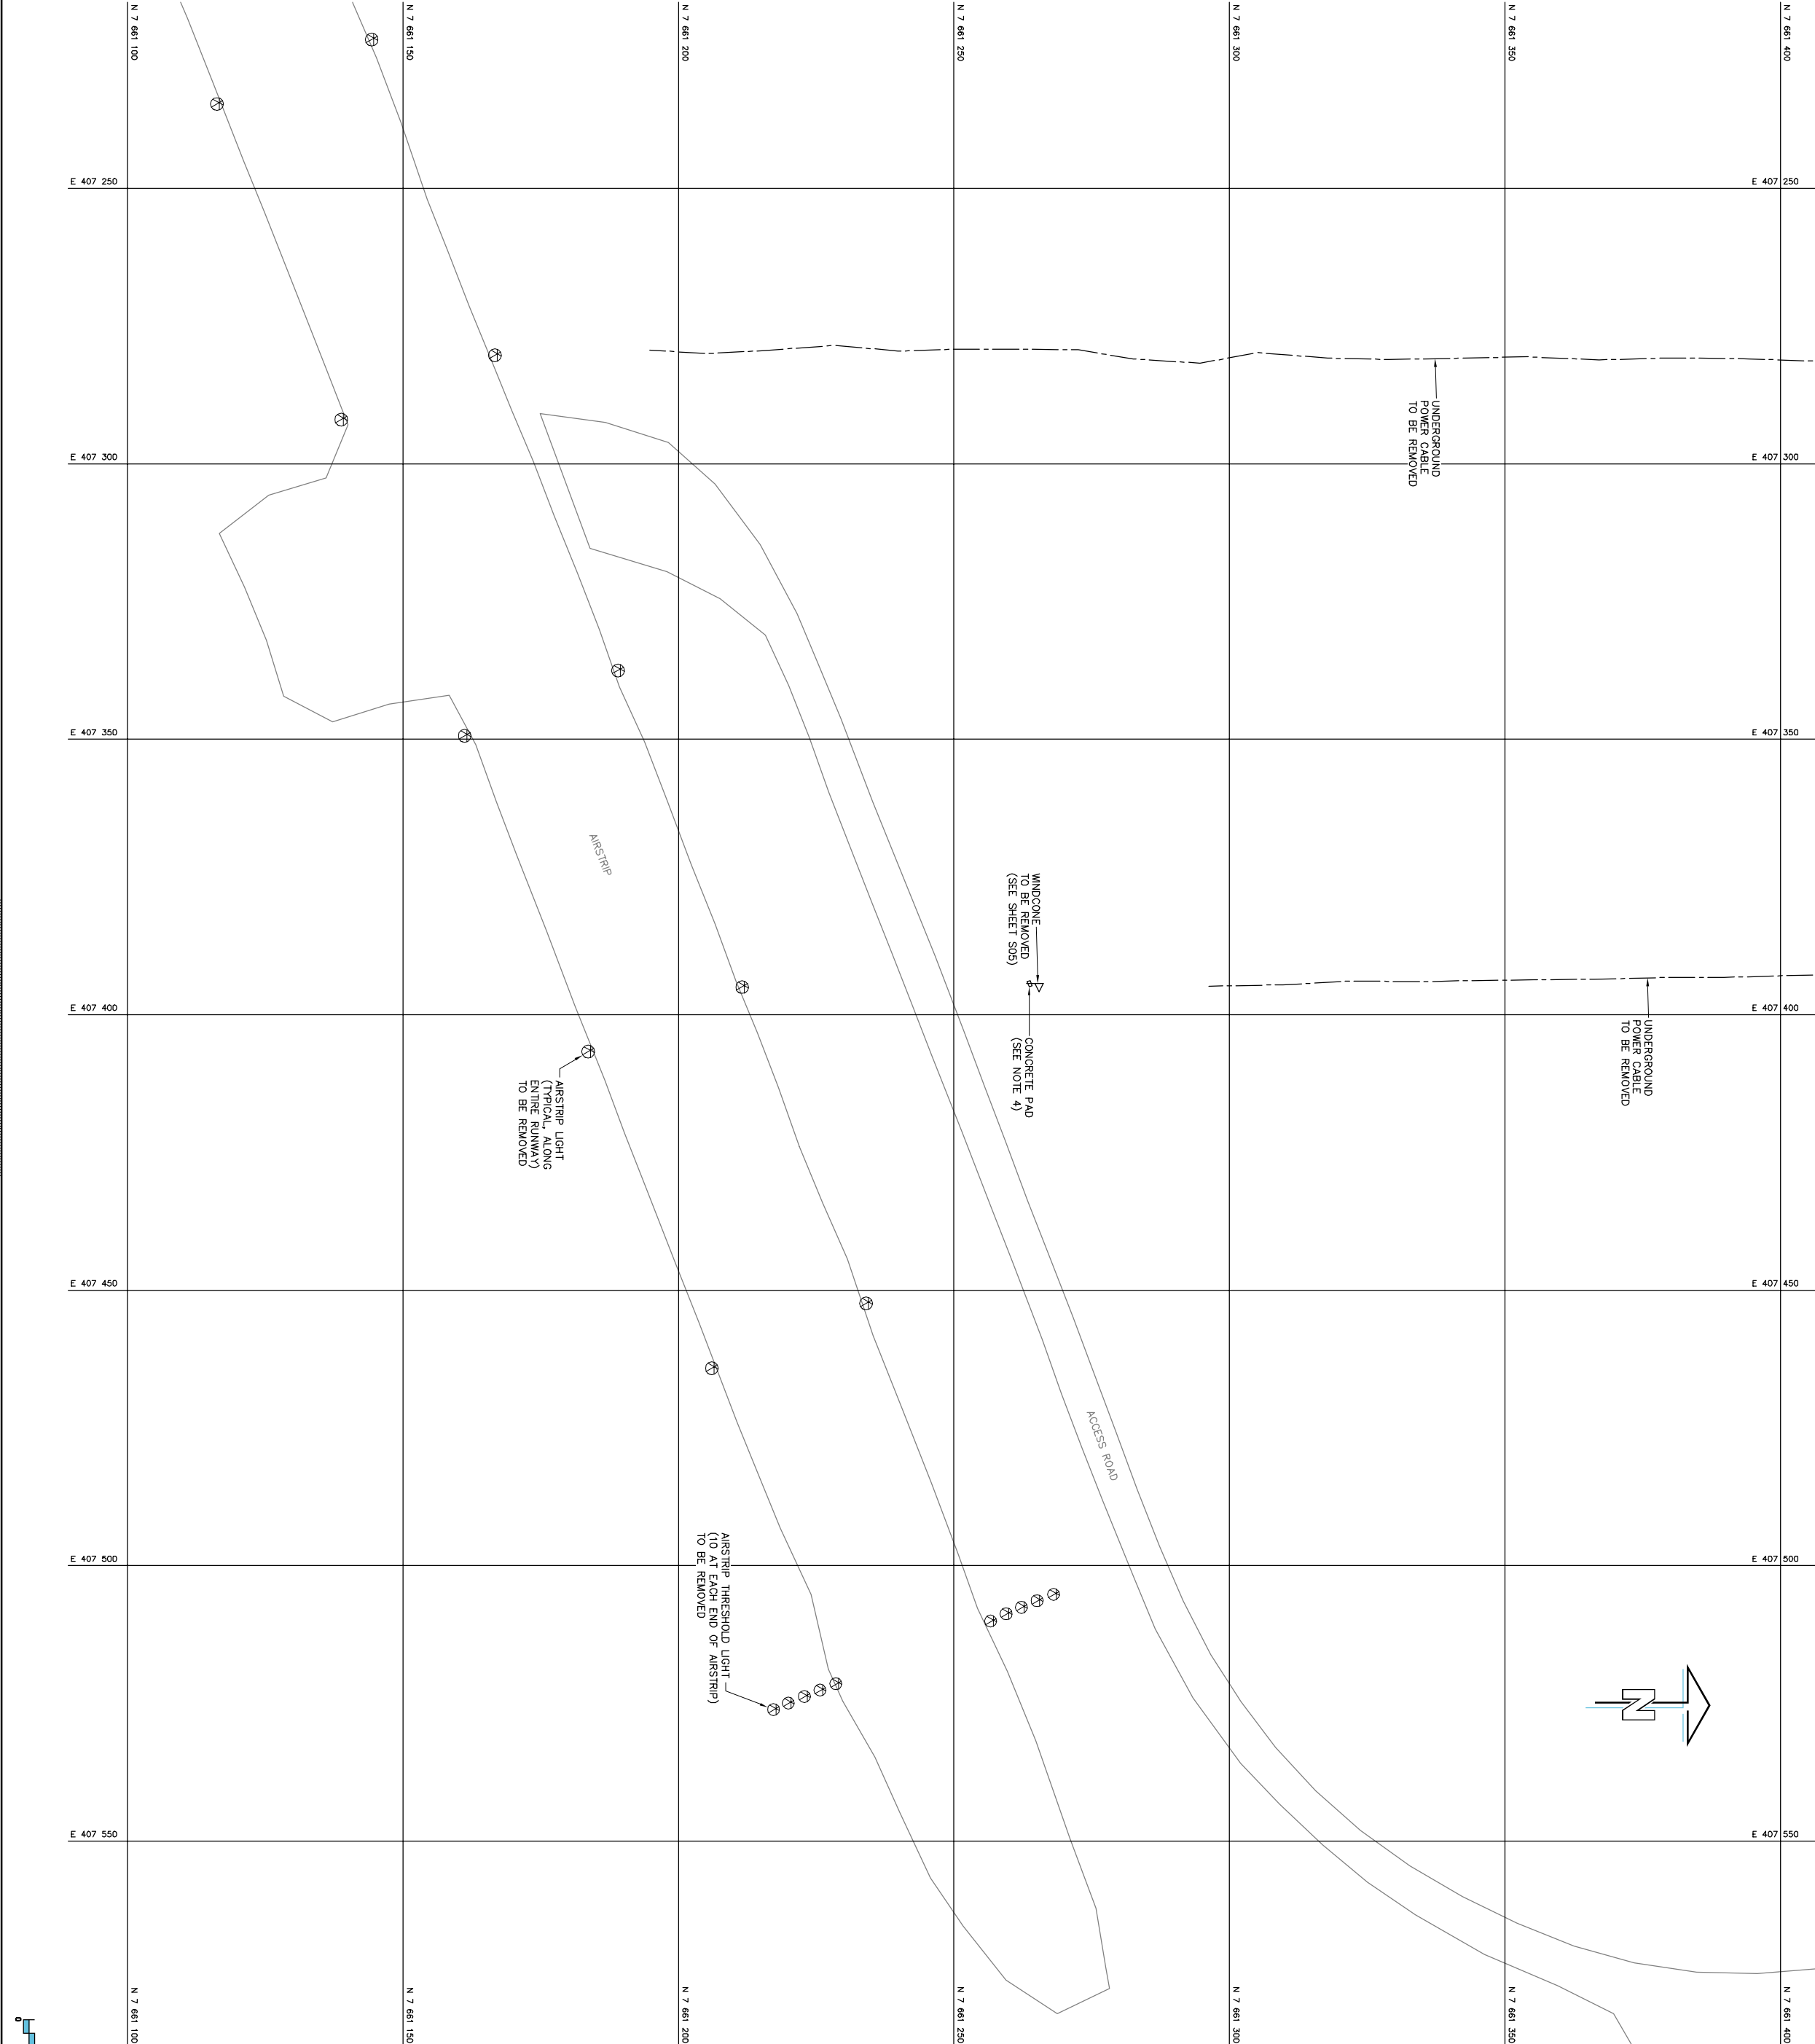

PLOT: Friday, July 30, 2010 3:15:01 PM

Saved by: Hassler, Brad

AECOM FILE NO.: R-031527-013_S02-ROC.DWG

81 - 1500 x 700

PRELIMINARY
NOT FOR CONSTRUCTION

AECOM

NOTES: 1. ALL COORDINATES ARE REFERENCED TO NAD83 (CSRS). UTM ZONE 13N. ELEVATIONS ARE REFERENCED TO CANADIAN HTF2.0. 2. ALL DIMENSIONS ARE IN METRES UNLESS NOTED OTHERWISE. 3. DEMOLITION INCLUDES MATCHED STRUCTURES AND ANY ADDITIONAL STRUCTURES OTHER THAN MOBILIZATION. 4. PROVIDE REGARDING AROUND ALL CONCRETE FOUNDATIONS AND FOUNDATIONS THAT ARE DESIGNATED TO REMAIN. SHEET 009, 5. PORTIONS OF THE POLY LINES AND POWER COMMUNICATION CABLES MAY BE PARTIALLY OR FULLY BURIED. 6. ALL NON-HAZARDOUS WASTE, TIER 1, AND TYPE A CONTAMINATED SOILS FROM PIN-E TO BE NON-HAZARDOUS WASTE LANDFILL AT PIN-D, ROSS POINT.

GENERAL NOTES:

1. ALL COORDINATES ARE REFERENCED TO NAD83 (CSRS). UTM ZONE 13N. ELEVATIONS ARE REFERENCED TO CANADIAN HTF2.0. 2. ALL DIMENSIONS ARE IN METRES UNLESS NOTED OTHERWISE. 3. DEMOLITION INCLUDES MATCHED STRUCTURES AND ANY ADDITIONAL STRUCTURES OTHER THAN MOBILIZATION. 4. PROVIDE REGARDING AROUND ALL CONCRETE FOUNDATIONS AND FOUNDATIONS THAT ARE DESIGNATED TO REMAIN. SHEET 009, 5. PORTIONS OF THE POLY LINES AND POWER COMMUNICATION CABLES MAY BE PARTIALLY OR FULLY BURIED. 6. ALL NON-HAZARDOUS WASTE, TIER 1, AND TYPE A CONTAMINATED SOILS FROM PIN-E TO BE NON-HAZARDOUS WASTE LANDFILL AT PIN-D, ROSS POINT.

LEGEND:

BODY OF WATER
SITE GRID (50m INTERVALS)

Proposed Sites / Sites

DO NOT SCALE DRAWINGS		
F		
E		
D		
C		
B		
A		

PUBLIC WORKS AND
GOVERNMENT SERVICES
CANADA

Project title/Titre du projet

PIN-E
REMEDATION PROJECT

Approved by/Approuvé par	B. FIEDORAK
Designed by/Conçu par	T. ESHWETER
Drawn by/Dessiné par	I. CECIL
Project Manager/Administrateur de Projet	M. KETEL-WHANE
Project Engineer/Ingénieur de Projet	M. KETEL-WHANE
Project Architect/Architecte de Projet	M. KETEL-WHANE

Client/Client

BEACH AREA
DEMOLITION SITE PLAN

Project No./No. du projet	Sheet/Feuille	Revision No./No. de révision
R-031527-013	S03	C
OF 05		

R-031527-013-S03

SCALE 1:500

0 10 20 30 40 50 60 70 80 90 100m

81 - 1500 x 700

PLOT: Friday, July 30, 2010 3:15:26 PM

Saved by: Hassler, Brad



AECOM FILE NO.: R-031527-013_S03-ROC.DWG

NOTES: 1. ALL DIMENSIONS ARE IN METRES UNLESS NOTED OTHERWISE. 2. PROVIDE REGRADING AROUND ALL CONCRETE FOOTINGS AS PER TYPICAL DETAIL ON SHEET C09, THAT ARE DESIGNATED TO REMAIN.


GENERAL NOTES:

1. ALL DIMENSIONS ARE IN METRES UNLESS NOTED OTHERWISE.
2. PROVIDE REGRADING AROUND ALL CONCRETE FOOTINGS AS PER TYPICAL DETAIL ON SHEET C09, THAT ARE DESIGNATED TO REMAIN.

WAREHOUSE FOUNDATION PLAN

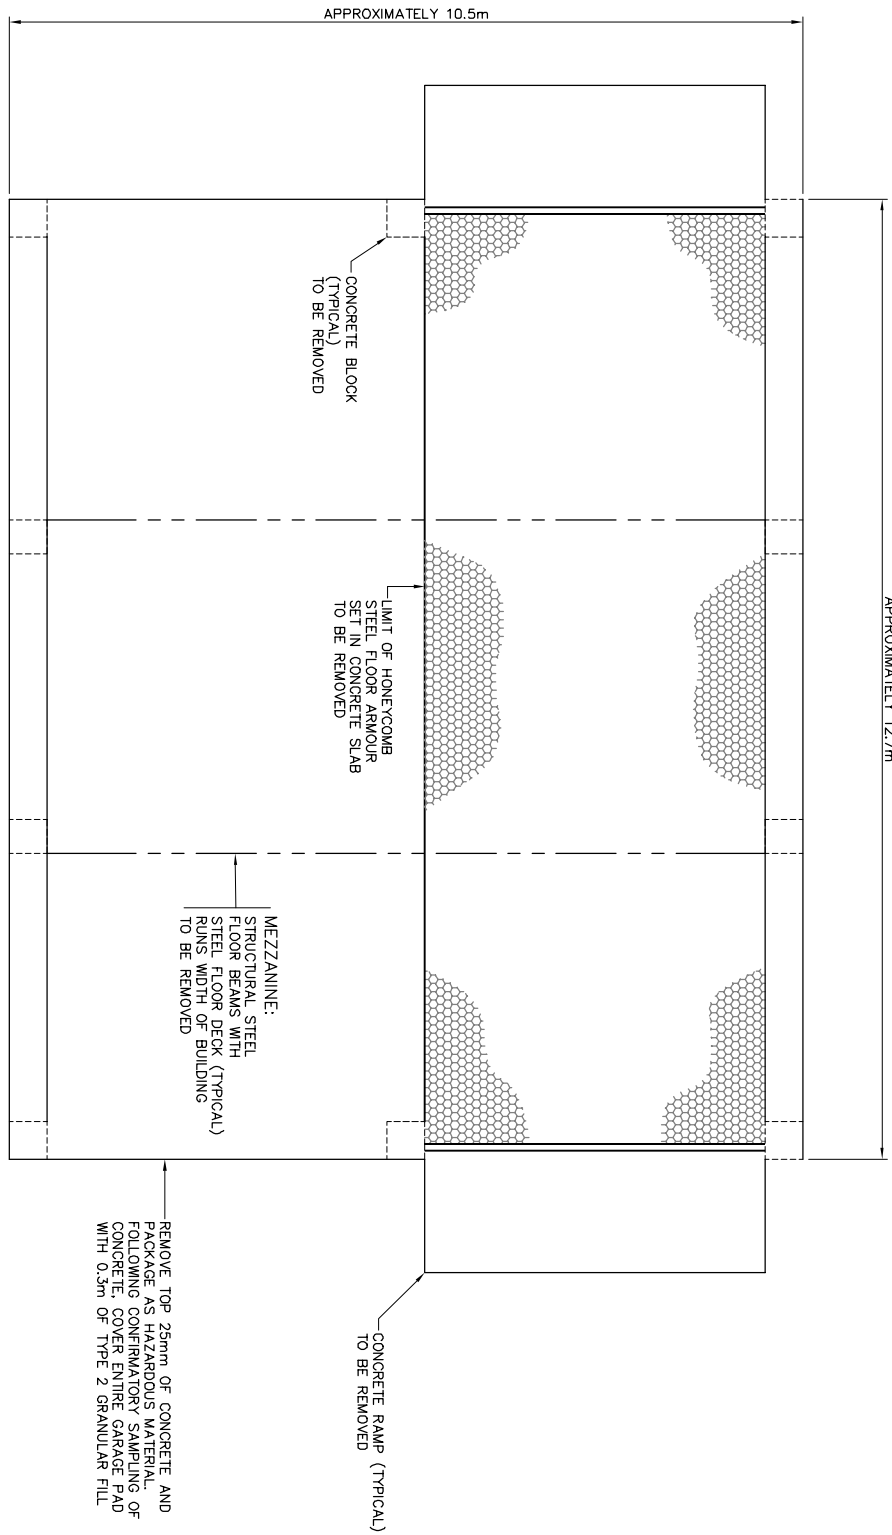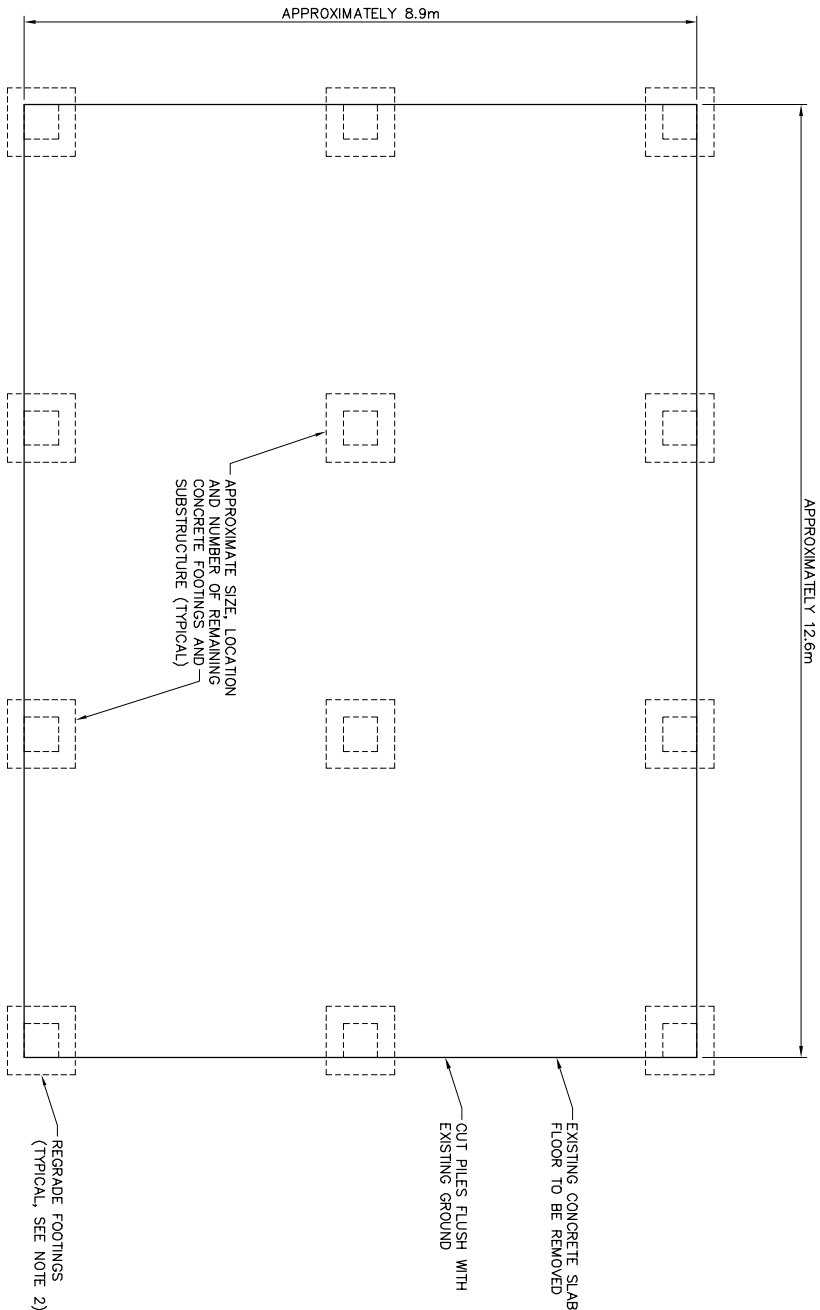

GARAGE FOUNDATION PLAN

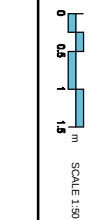

DO NOT SCALE DRAWINGS			
F			
E			
D			
C	NOTED FOR REMOVAL	10/07/20	
B	NOTED FOR REMOVAL	10/07/20	
A	NOTED FOR REMOVAL	10/06/18	
Revision	Description/Description	Date/Date	

Client/Client
PUBLIC WORKS AND
GOVERNMENT SERVICES
CANADA

Project title/Titre du projet

PIN-E
REMEDIATION PROJECT

Approved by/Approuvé par
B. FEDORAK

Designed by/Conçu par
T. ESHWATER

Drawn by/Dessiné par
I. CECIL

Project Manager/Administrateur de projet
M. MEL WATNE

Project Engineer/Ingénieur de projet
R. MEL WATNE

Project Architect/Architecte de projet
R. MEL WATNE

Project Engineer/Ingénieur de projet
R. MEL WATNE

Project Engineer/Ingénieur de projet
R. MEL WATNE

NOTES: 1. ALL DIMENSIONS ARE IN METRES UNLESS NOTED OTHERWISE. 2. FAULTS TO BE DEMOLISHED MAY CONTAIN PCB AND LEAD CONTAMINATED PAINT. 3. MECHANICAL AND DUCTING ARE NOT SHOWN.


- GENERAL NOTES:
1. ALL DIMENSIONS ARE IN METRES UNLESS NOTED OTHERWISE.
 2. FAULTS TO BE DEMOLISHED MAY CONTAIN PCB AND LEAD CONTAMINATED PAINT.
 3. MECHANICAL AND DUCTING ARE NOT SHOWN.

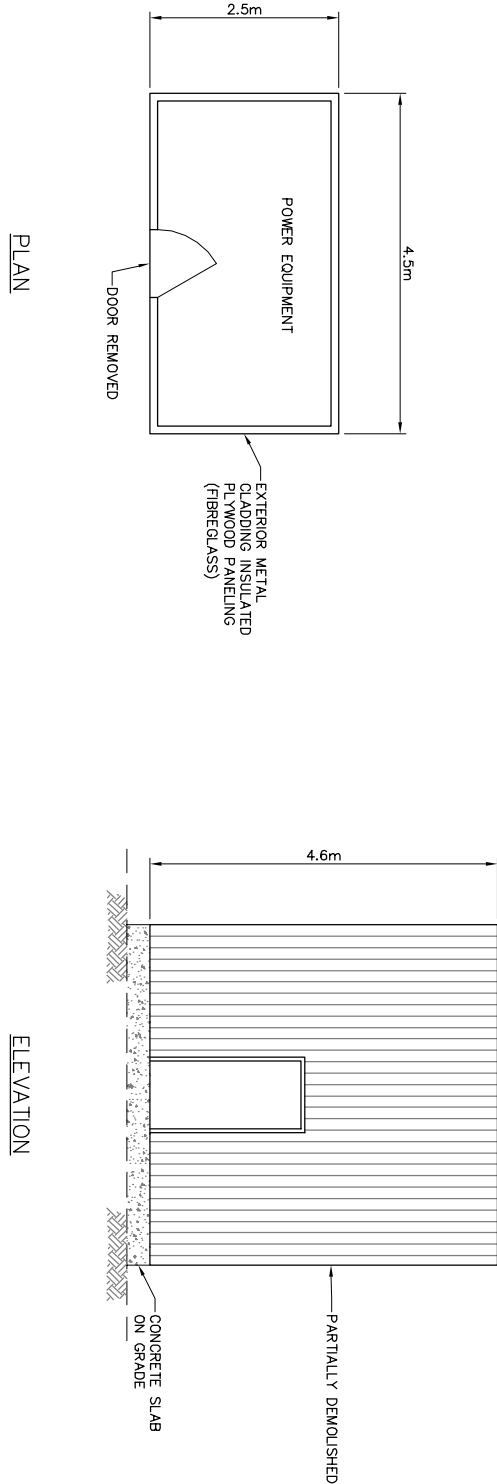

POWERHOUSE MODULE
SCALE 1:50

PLAN

ELEVATION

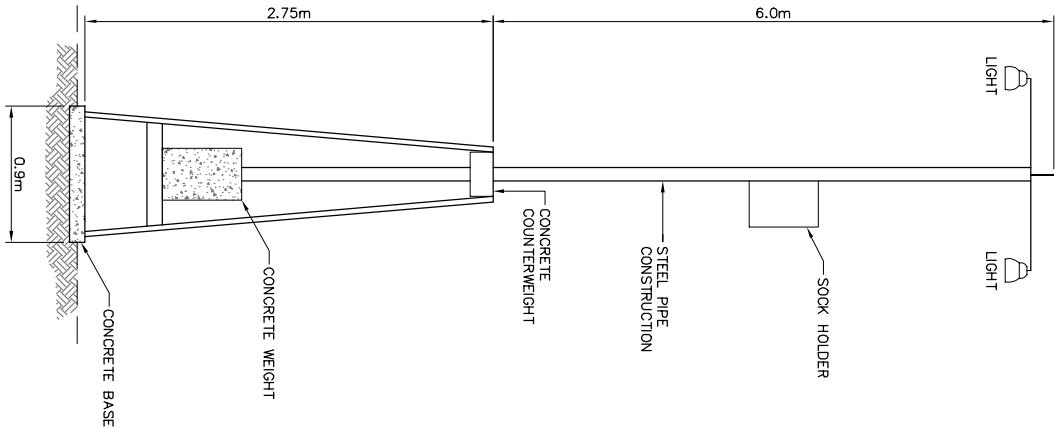

WINDCONE DETAIL
SCALE NTS

Revisions / Révisions	

DO NOT SCALE DRAWINGS

F		
E		
D		
C		10/07/20
B		10/07/20
A		10/06/18

PUBLIC WORKS AND
GOVERNMENT SERVICES
CANADA

Project title/Titre du projet

PIN-E
REMEDIATION PROJECT

Approved by/Approuvé par	B. FEDORAK
Designed by/Conçu par	T. ESHWETER
Drawn by/Dessiné par	I. CECIL
Project Manager/Administrateur de projet	M. MEL WAME
Project Engineer/Ingénieur de projet	
Inspector/Inspecteur	

Client/Client
PUBLIC WORKS AND GOVERNMENT SERVICES CANADA

Drawing title/Titre du dessin

WINDCONE DETAIL, POWERHOUSE
MODULE PLAN AND ELEVATION

Project No./No. du projet	Sheet/Feuille	Revision no./ La révision no.
R-031527-013	S05 OF 05	C

