

1. ALL COORDINATES ARE REFERENCED TO NAD 83 UTM ZONE 17 N, BASED ON CAM1 AND CAM2.
2. SITE PLANS AND TOPOGRAPHIC INFORMATION HAVE BEEN PROVIDED BY EBA ENGINEERING CONSULTANTS LTD.
3. BORROW AREA INFORMATION AND TEST PIT LOCATIONS AS SHOWN ON THE DRAWINGS CURRENT CONDITIONS MAY NOT BE EXACTLY AS SHOWN.
4. ANNOTATION TESTING OF CONTAMINATED SOIL AREAS HAS BEEN PROVIDED BY EARTHTECH CANADA INC.
5. ALL NON-HAZARDOUS DEBRIS TO BE PLACED IN NON-HAZARDOUS WASTE LANDFILL.
6. BURIED DEBRIS AREAS TO BE CAPED AND GRADED.

LEGEND:

- BODY OF WATER
- DEBRIS AREA
- BEDROCK
- BORROW AREA
- 2004 CONTOURS
- 2004 TESTPIT LOCATION
- 1996 TESTPIT LOCATION
- TEMPORARY BENCHMARK
- CONTROL MONUMENT
- 2004 PIPELINES
- COORDINATE POINT
- PROPOSED MONITORING WELL
- LOCATION (2)
- PROPOSED BACKGROUND MONITORING WELL LOCATION (1)
- CONTAMINATED AREA
- PHOTOGRAPHIC VIEWPOINT



NO.	COORDINATES		ELEV.	DESCRIPTION
	NORTHING	EASTING		
106	7 606 145.820	405 558.380	241.101	NAIL
107	7 606 152.190	405 453.840	241.491	NAIL
108	7 606 120.880	405 437.050	242.148	NAIL
109	7 606 284.720	405 272.790	236.219	NAIL

COORDINATE POINTS NON-HAZARDOUS WASTE LANDFILL			
NO.	NORTHING	EASTING	ELEV.
100	7 606 193.6	405 824.1	244.73
101	7 606 158.2	405 659.4	242.86
102	7 606 122.9	405 824.1	244.07
103	7 606 158.2	405 983.0	244.92

CAM-F Intermediate DEW Line Site
SARCPA LAKE
Site Restoration

Nunavut
STATION AREA
SITE PLAN

STATION AREA
SITE PLAN

DESIGNED BY
T. JACQUIN




DRAWN BY
D. JERREN

APPROVED BY
R. SCHUBERT

PROJECT NO.
413334

DATE
FEBRUARY 2005

PRELIMINARY
NOT FOR CONSTRUCTION

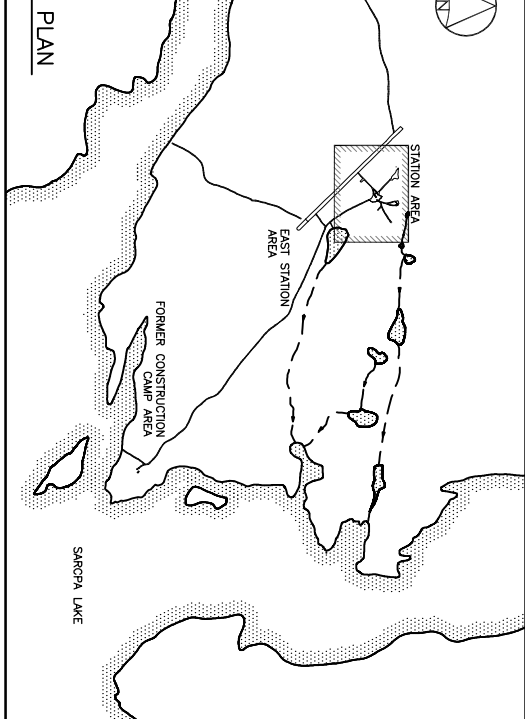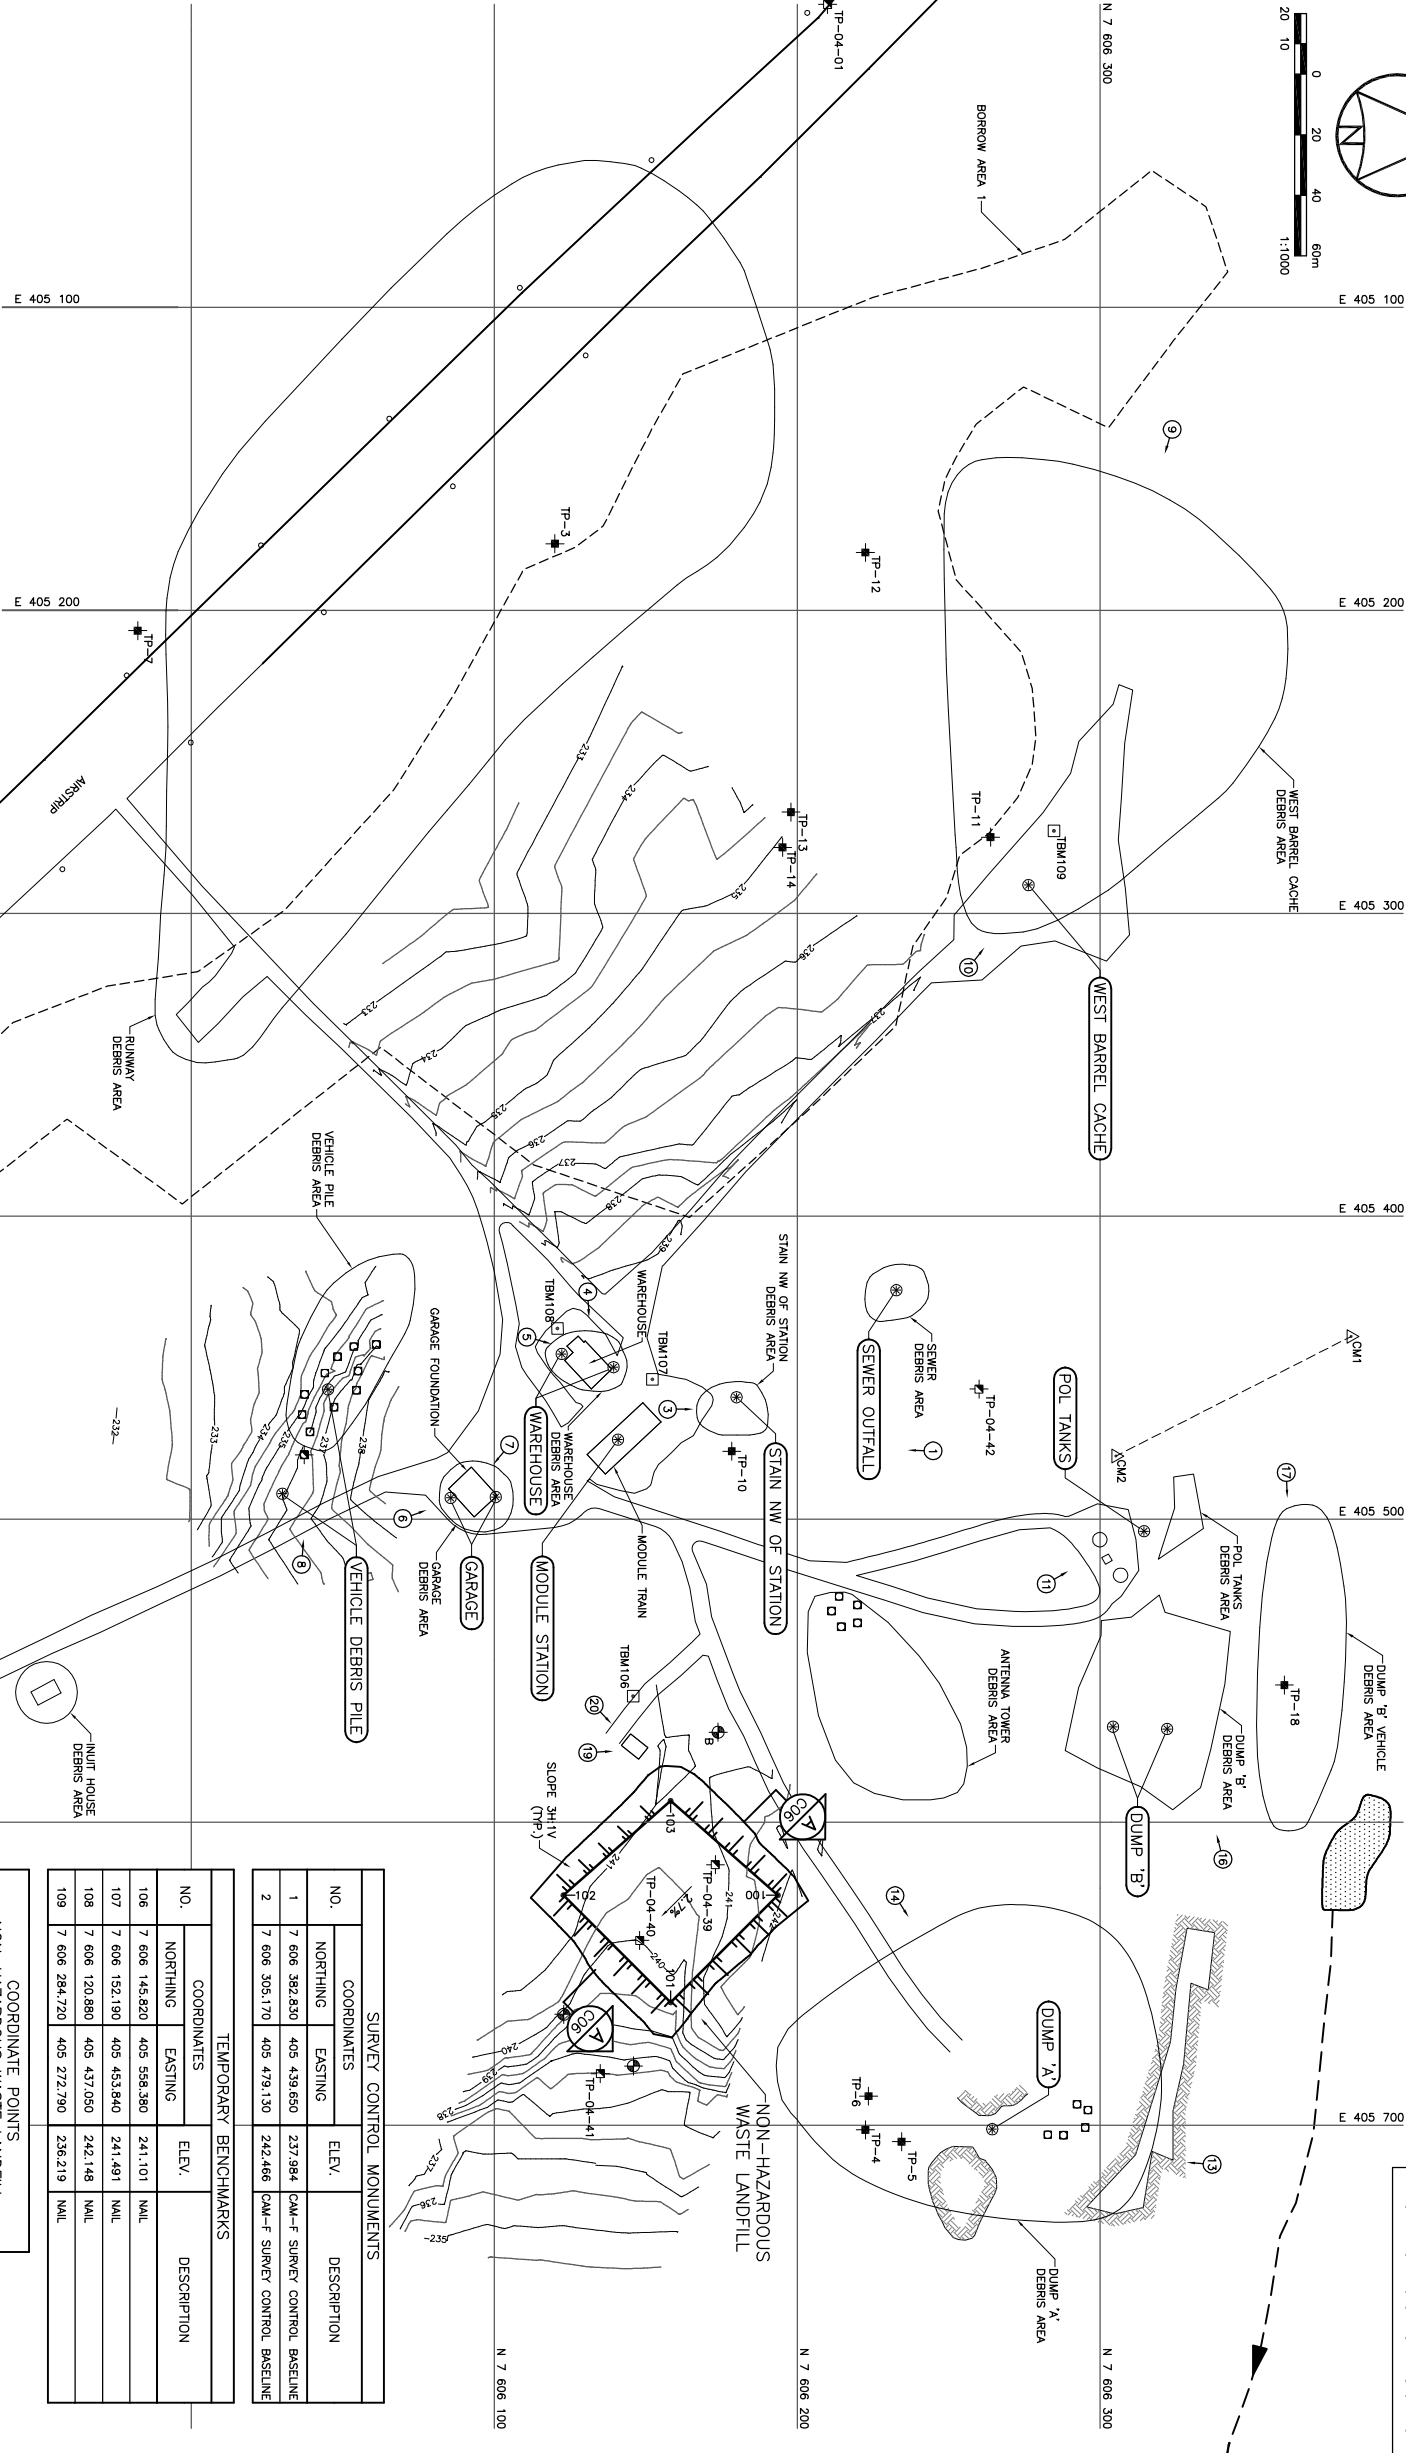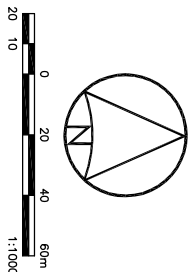

KEY PLAN

MATCH LINE

SEE DWG. C04