


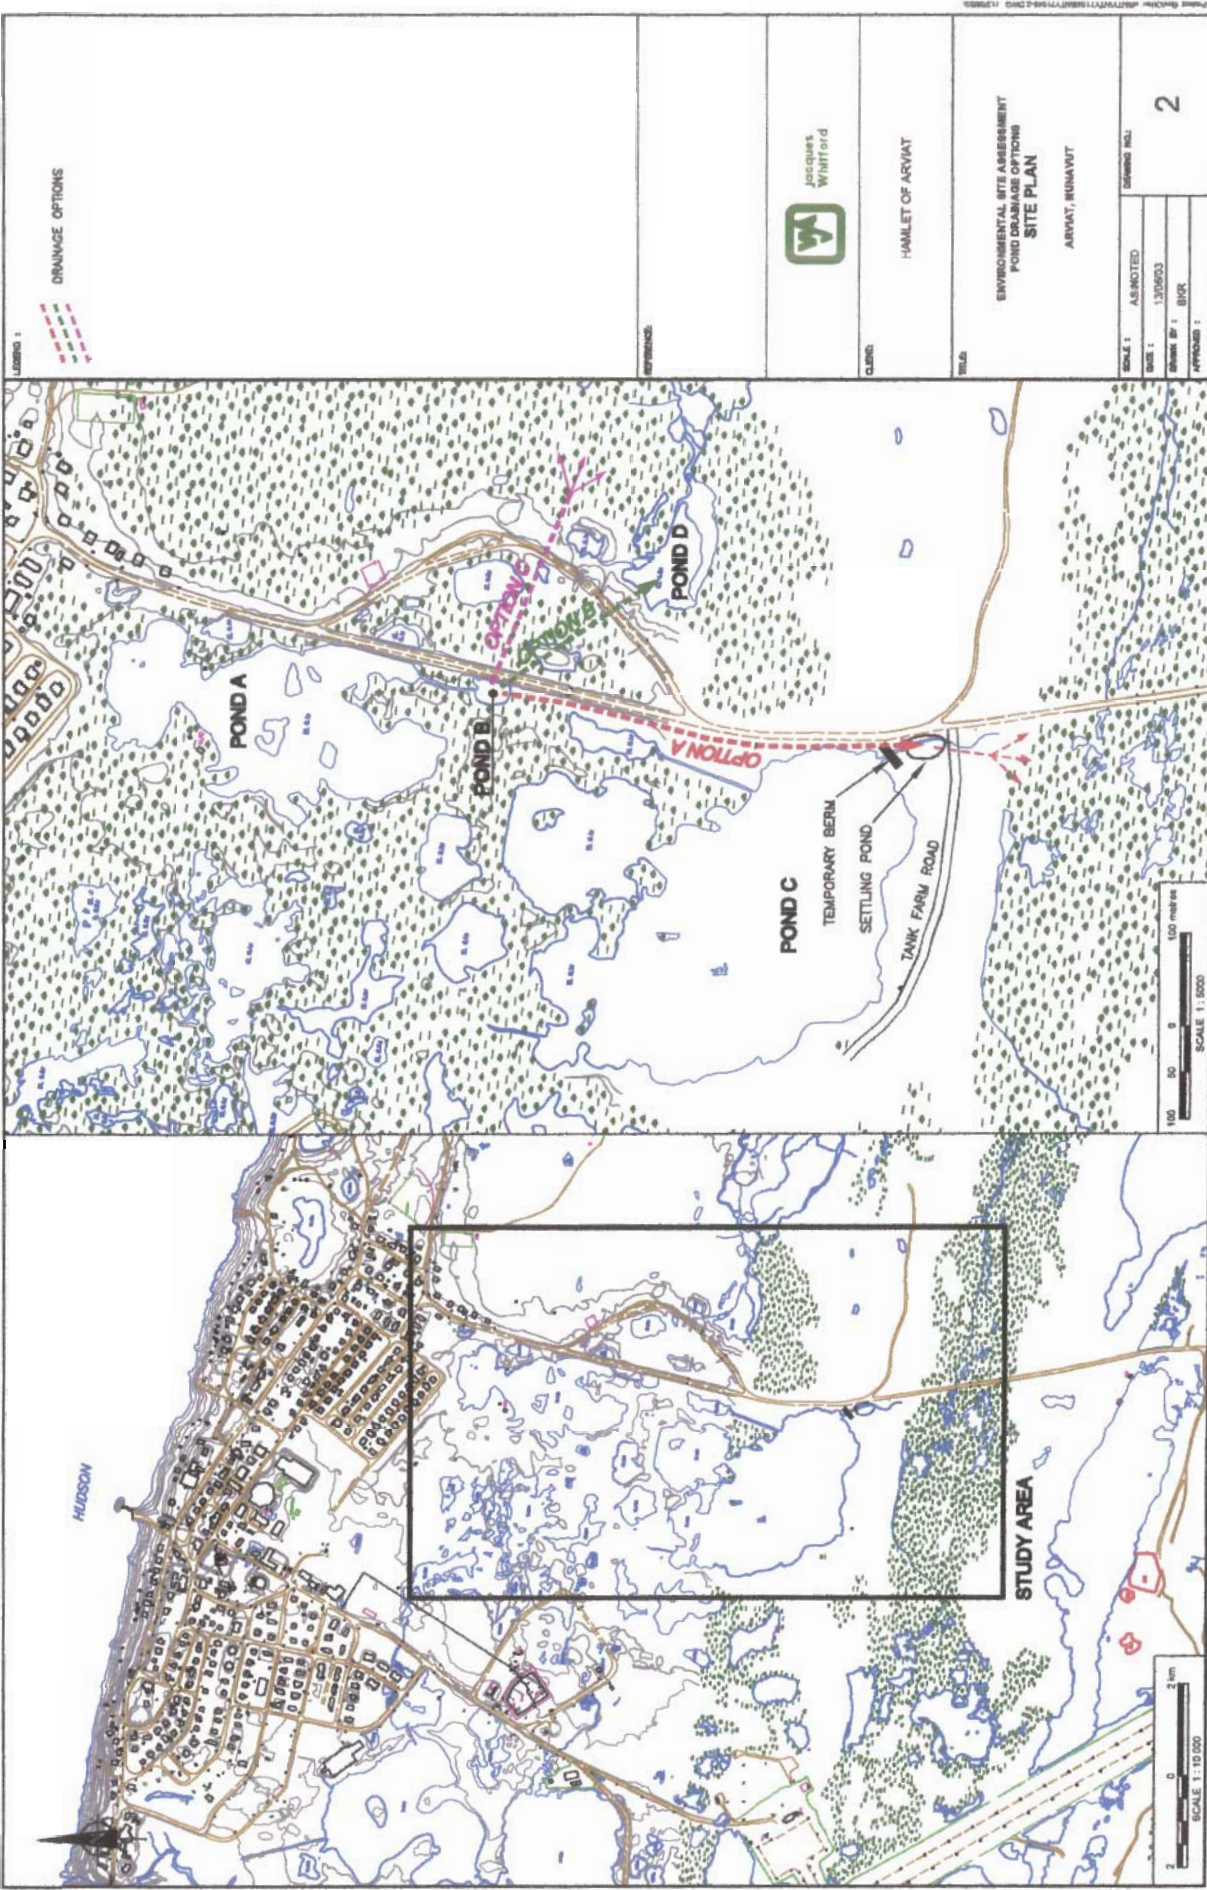

LEGEND :
DRAINAGE OPTIONS



Jacques
Whitford

HAILET OF ARVAT

ENVIRONMENTAL SITE ASSESSMENT
POND DRAINAGE OPTIONS
SITE PLAN

ARVAT, RUMAVUT

SCALE : 1	AS NOTED	DRAWING NO.
DATE : 13/06/03		
DRAWN BY : BUC		
APPROVED :		

2

THIS PLAN IS A PRELIMINARY DESIGN AND IS NOT TO BE USED FOR CONSTRUCTION