



Jacques
Whitford

SCALE:	1 : 10 000 000
DATE:	13/06/03
DRAWN BY:	BKR
APPROVED BY:	



CLIENT :
TITLE :

HAMLET OF ARVIAT ENVIRONMENTAL SITE ASSESSMENT - OPTION "A" POND SITE LOCATION MAP

ARVAIT, NUNAVUT

DRAWING NO.

1

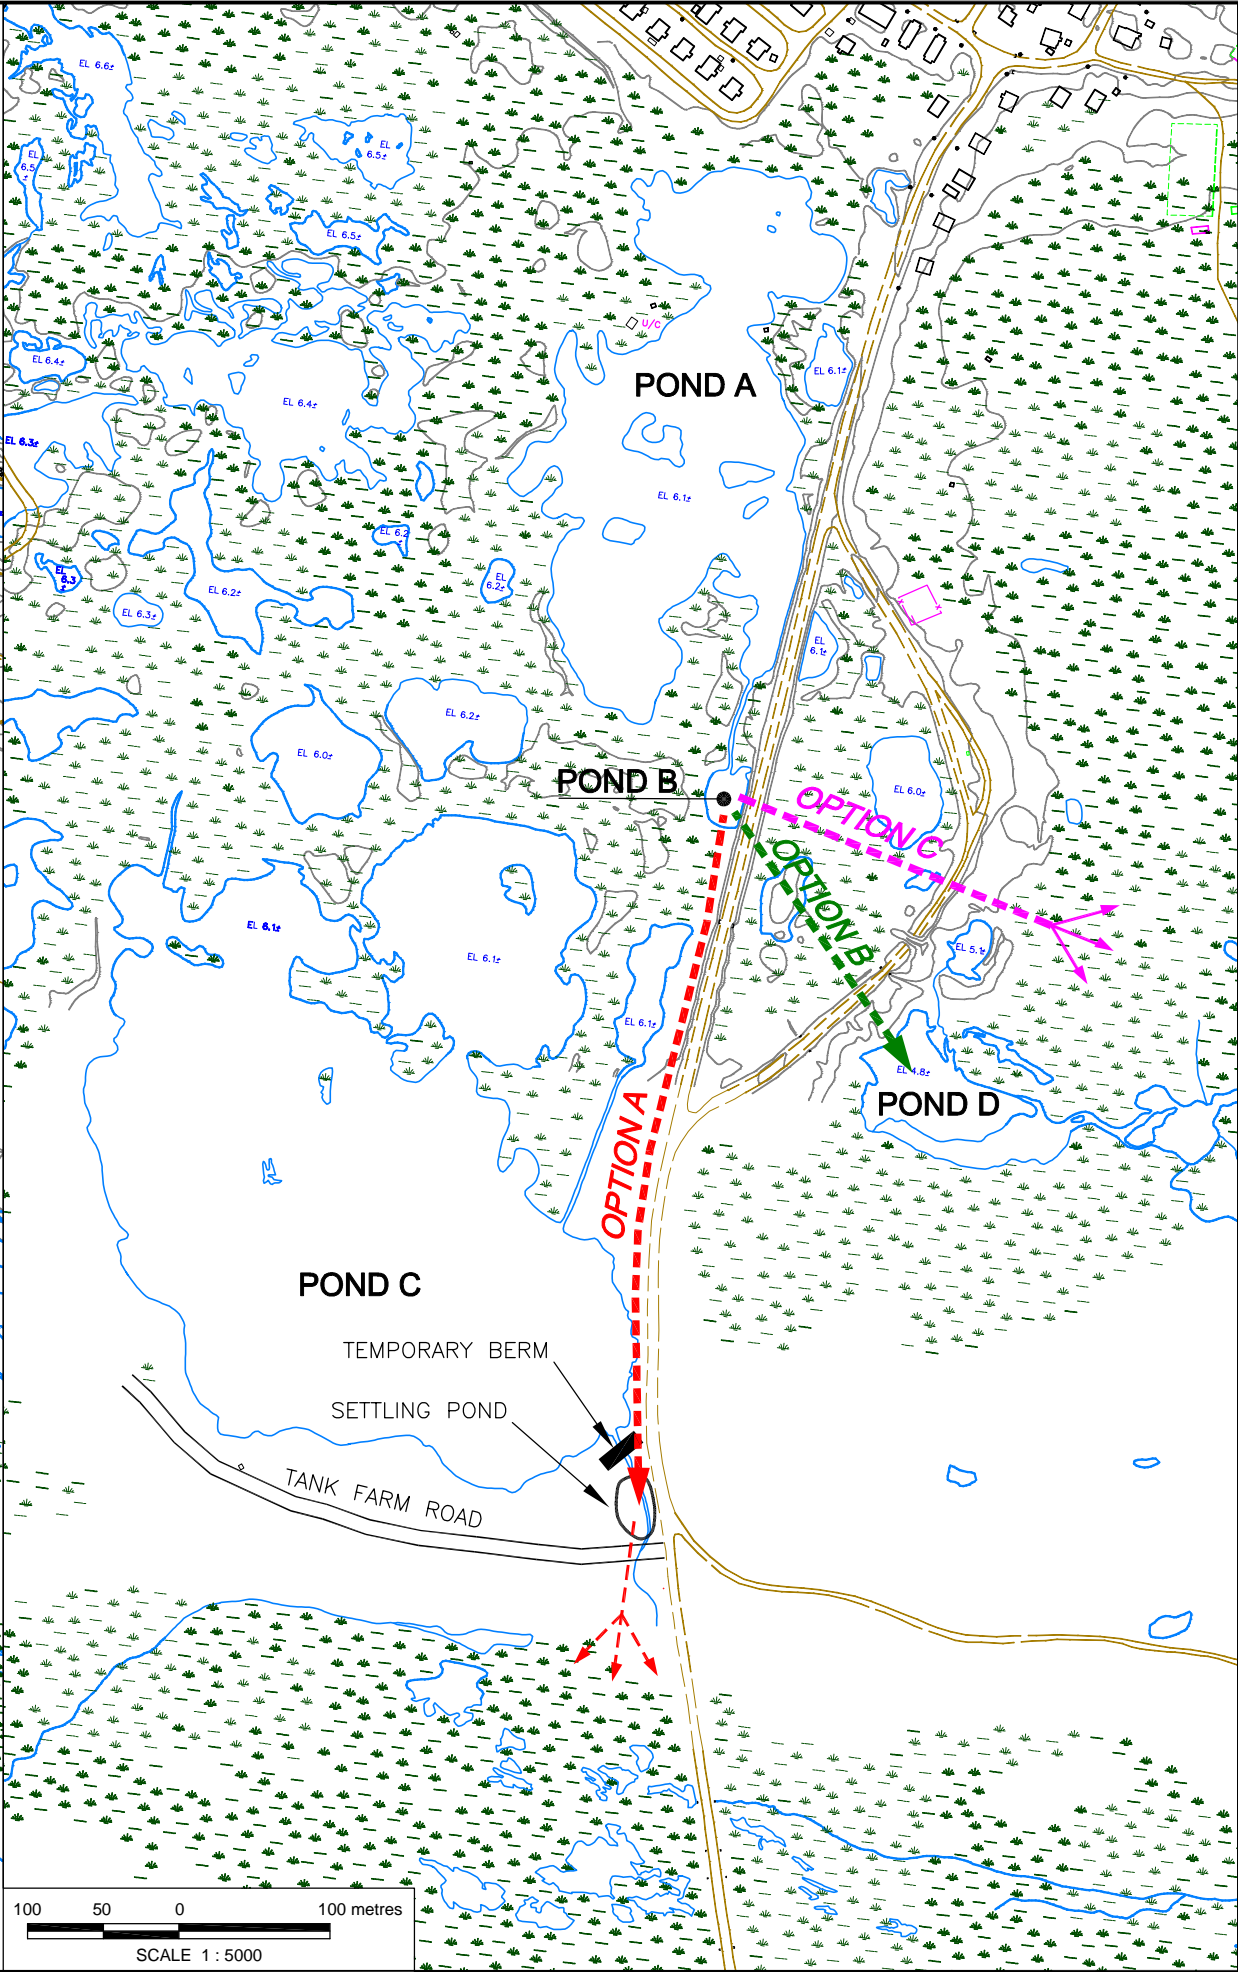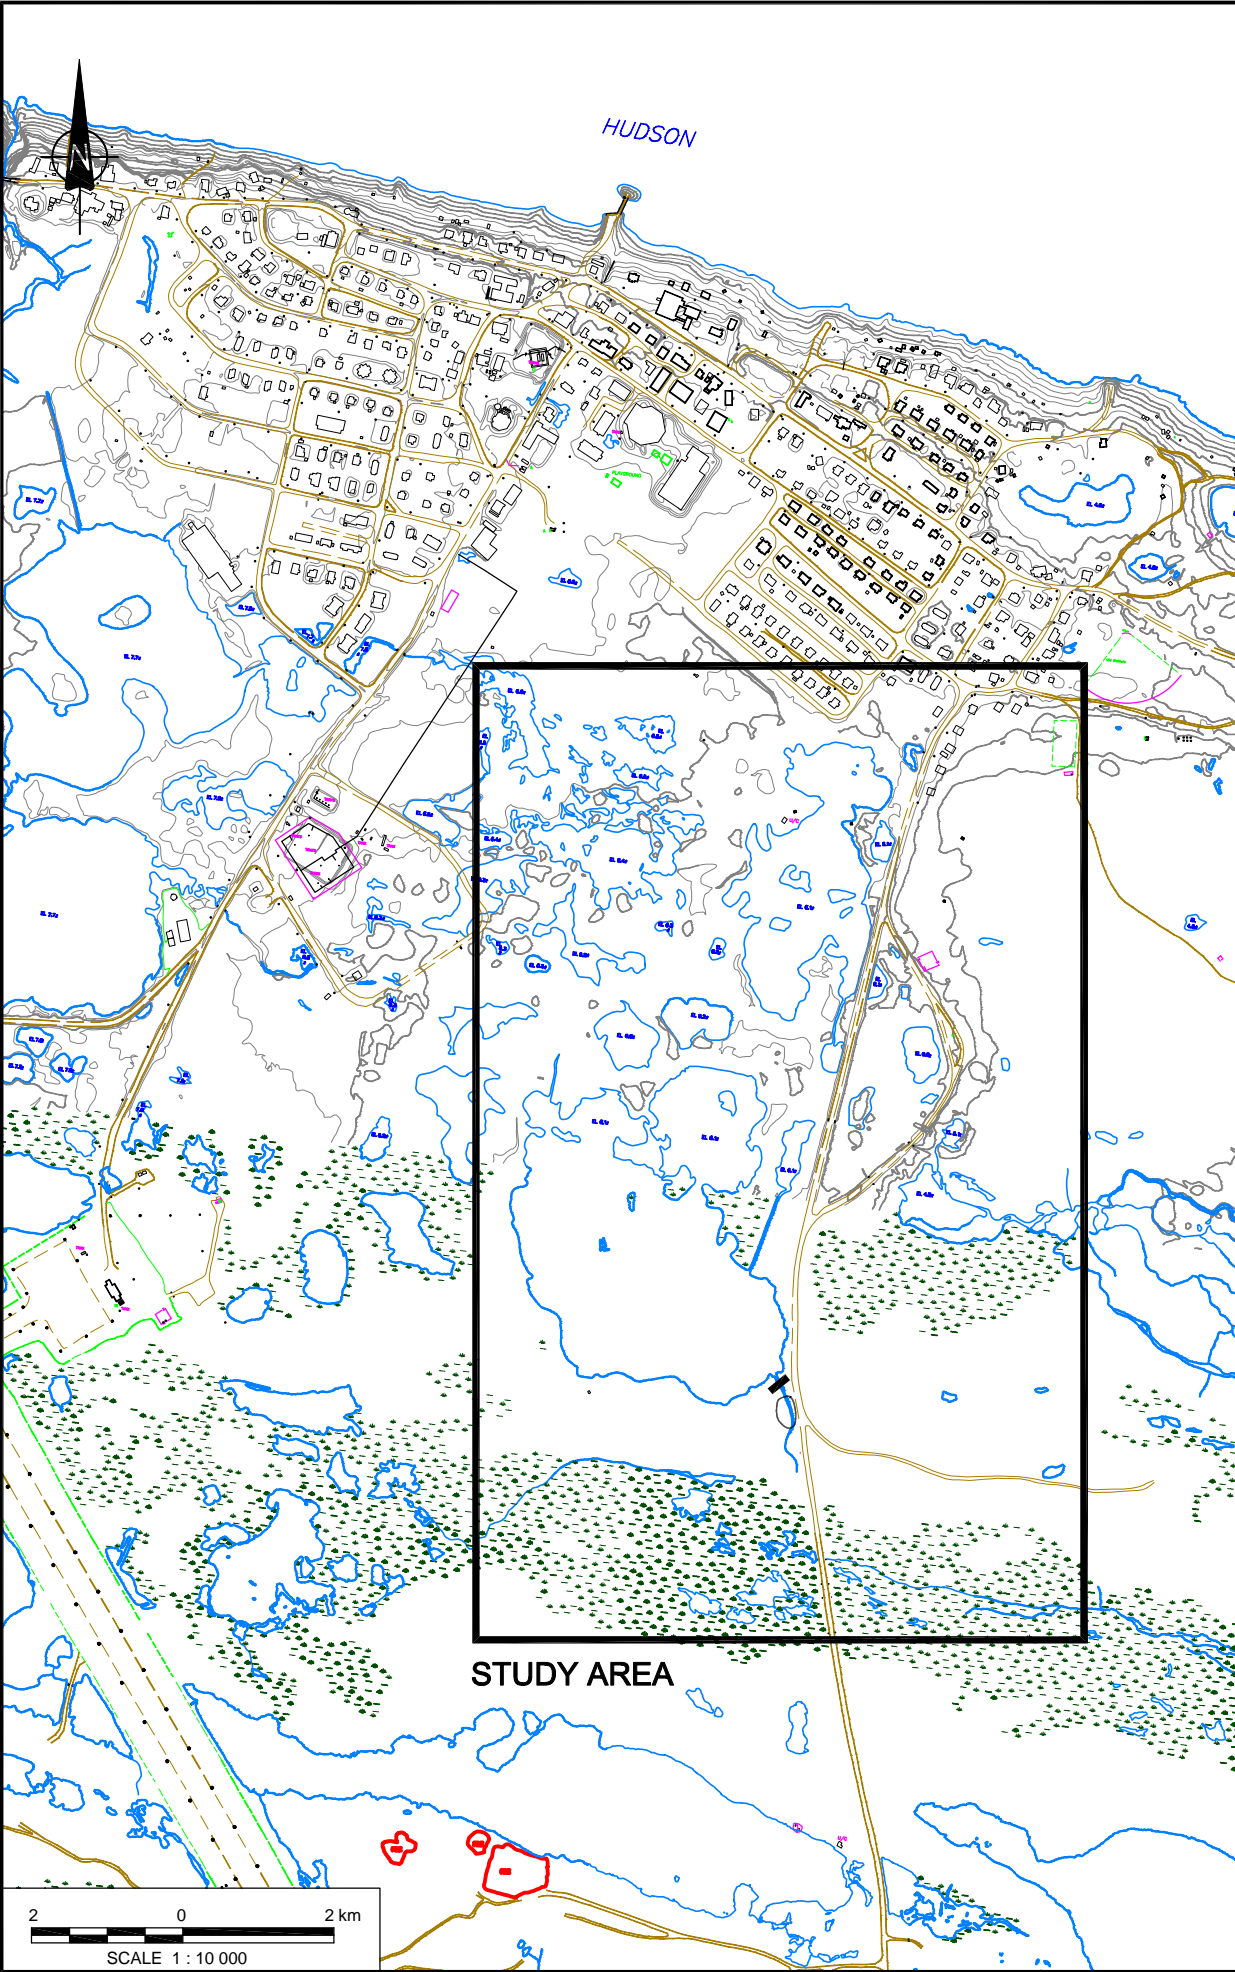

LEGEND :

DRAINAGE OPTIONS

REFERENCE:

Jacques
Whitford

CLIENT:

HAMLET OF ARVIAT

TITLE:

ENVIRONMENTAL SITE ASSESSMENT
POND DRAINAGE OPTIONS
SITE PLAN

ARVIAT, NUNAVUT

SCALE :	AS NOTED	DRAWING NO.: 2
DATE :	13/06/03	
DRAWN BY :	BKR	
APPROVED :		

T:\Project Files\Other\ENVIRONMENT\7104-2 DMG (12/06/03)