
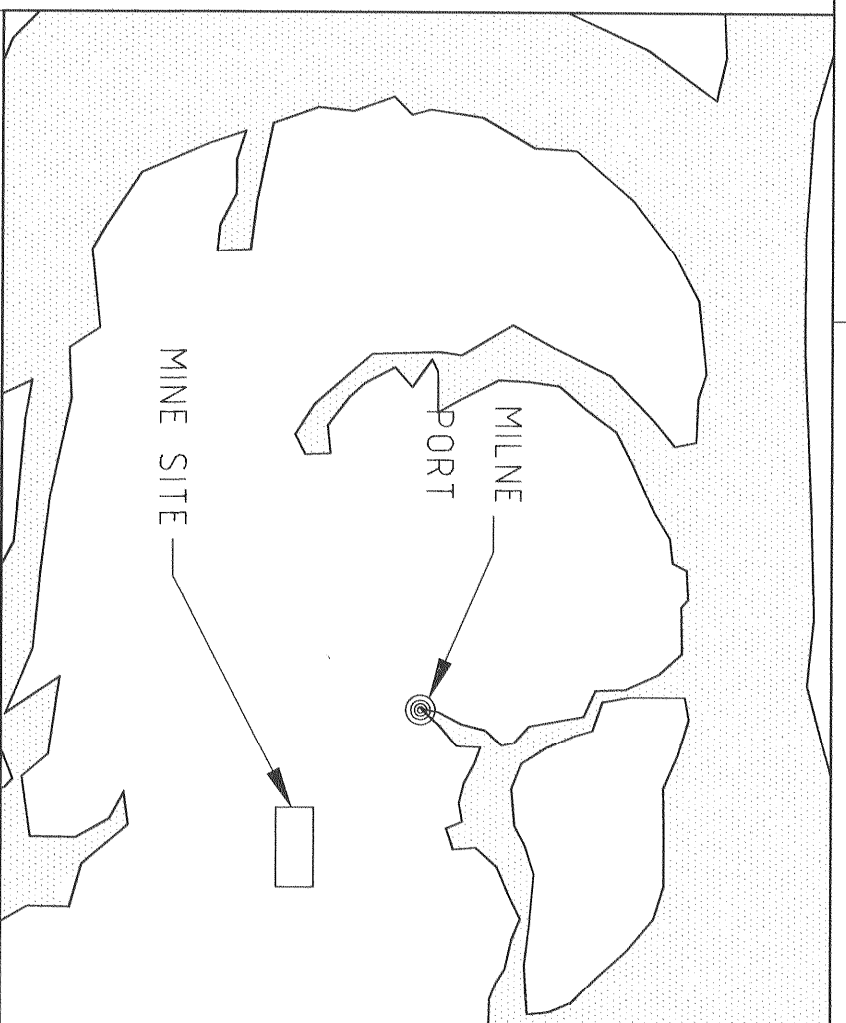


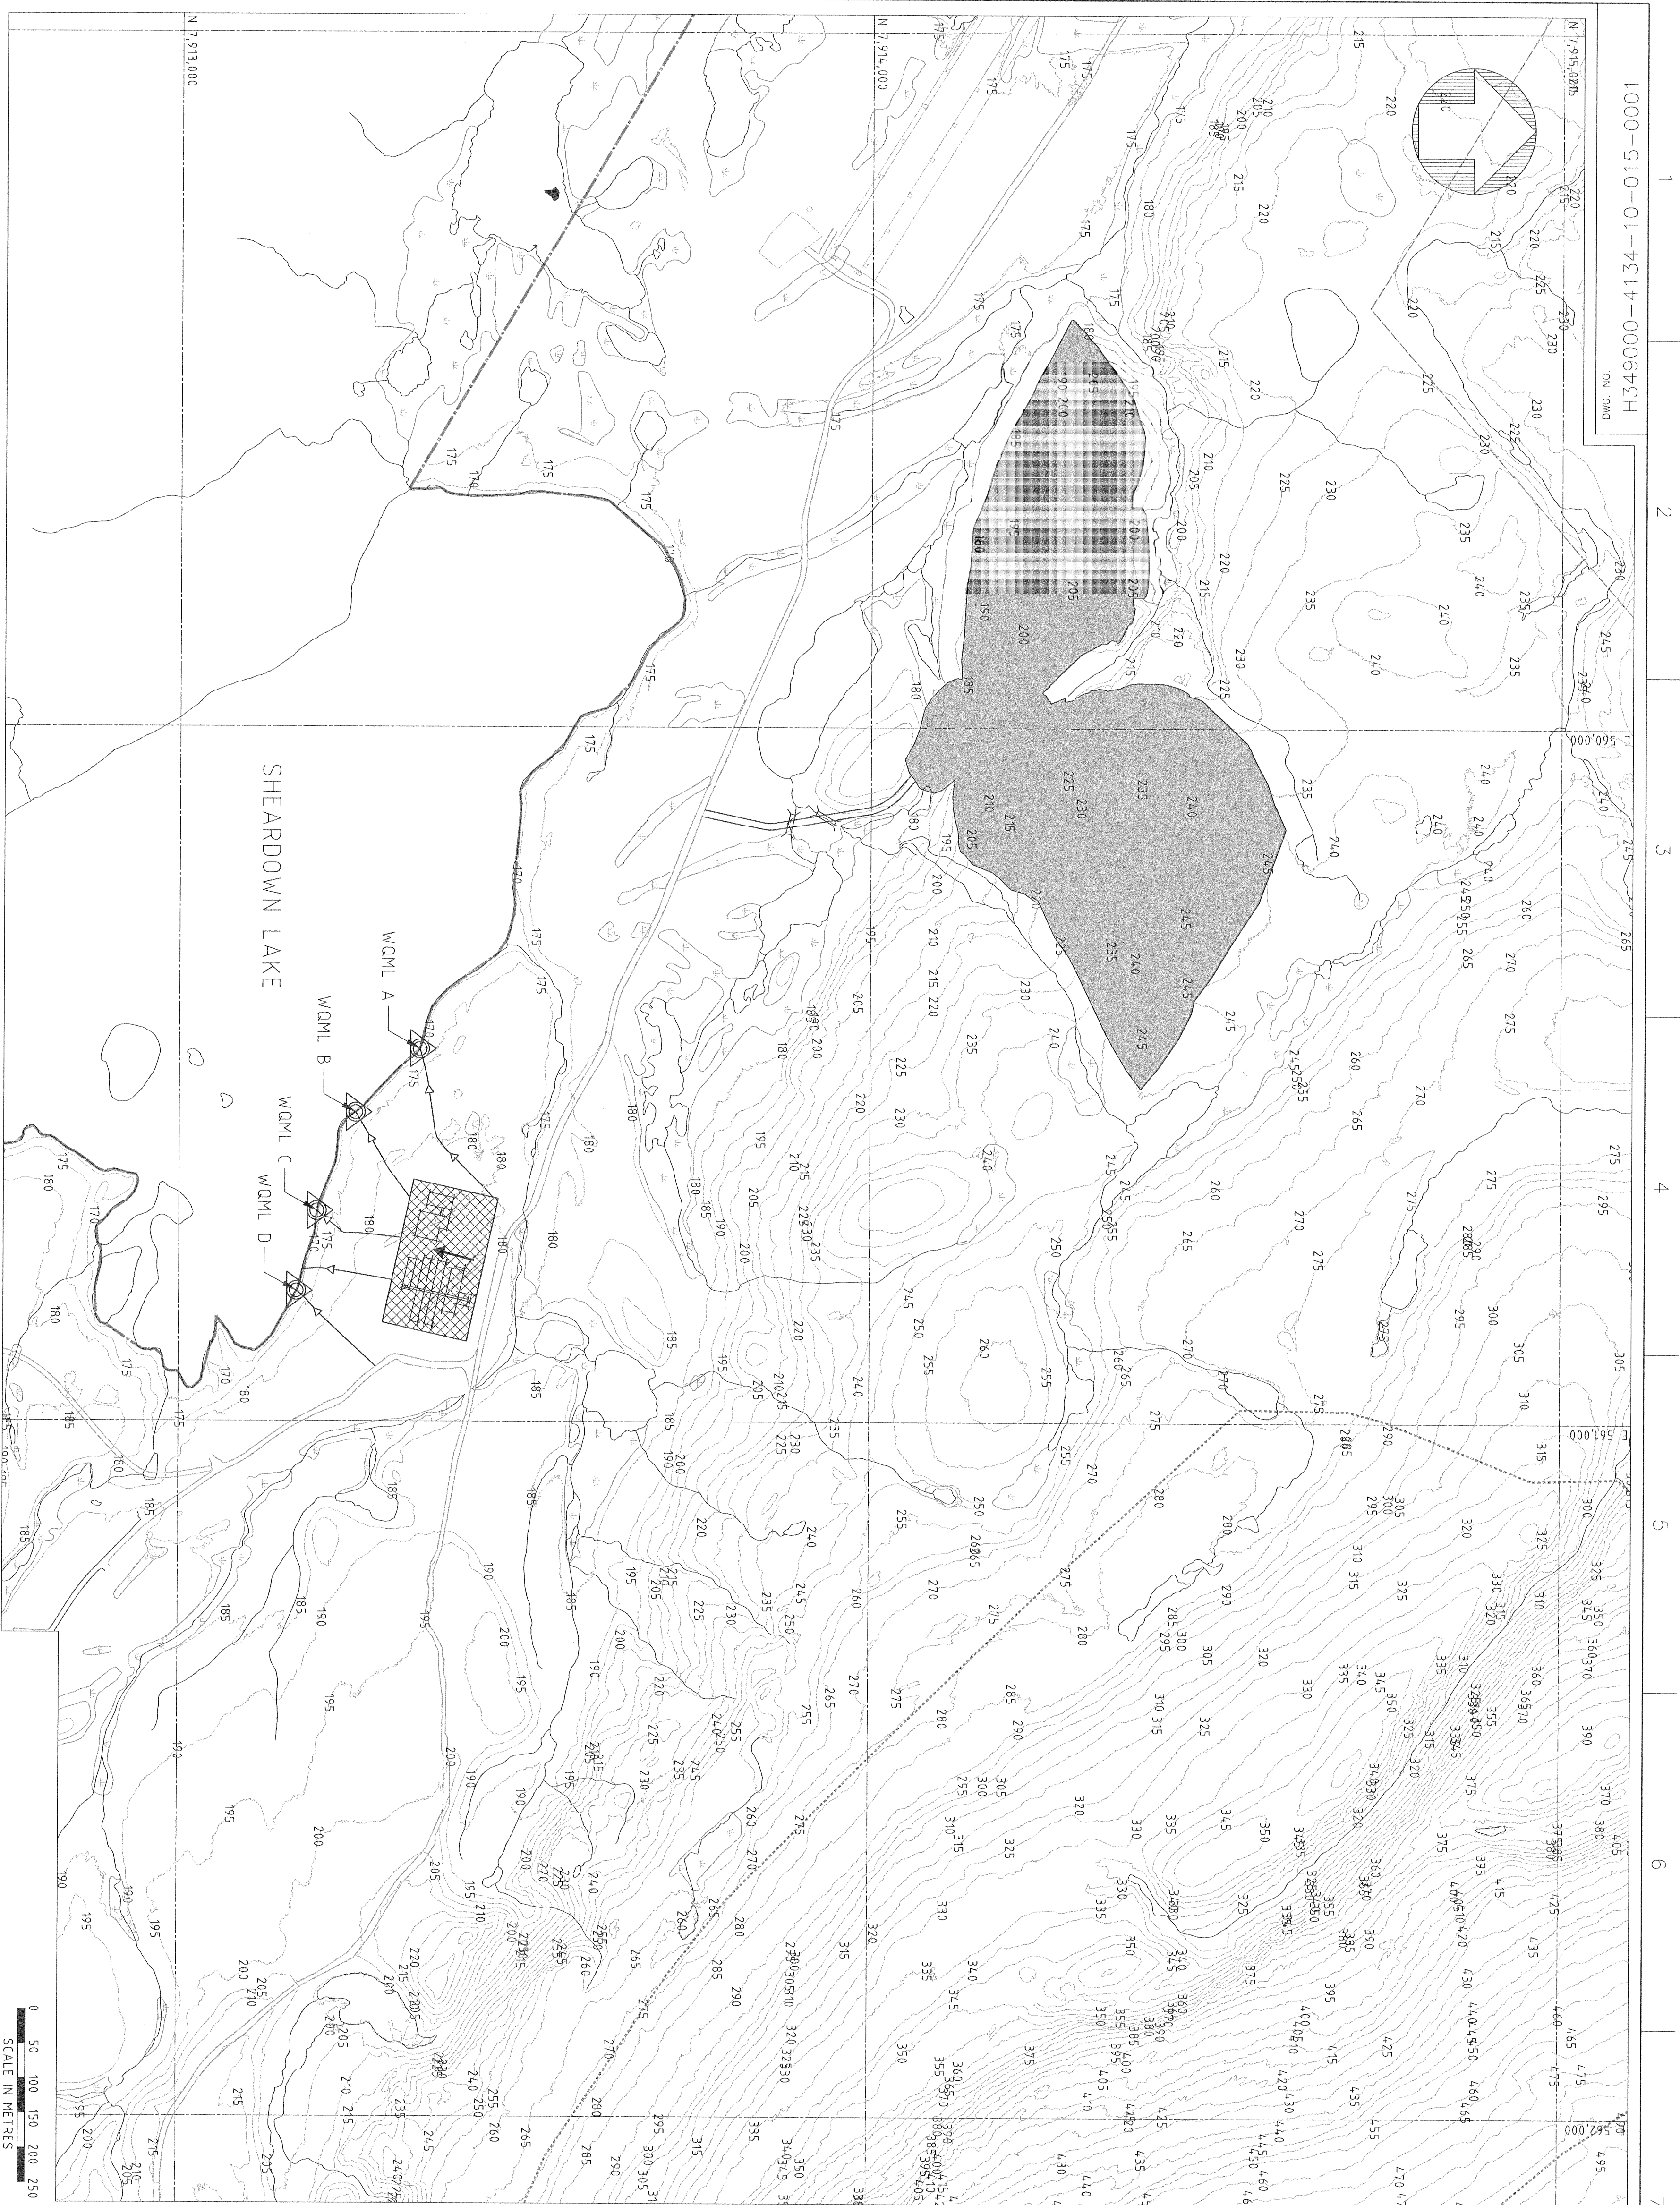

KEY PLAN

- | LEGEND | |
|--------|---|
| | PROPOSED CAMP INFRASTRUCTURE |
| | PROPOSED QUARRY LEASE LIMITS |
| | EXISTING WATERBODY |
| | EXISTING DRAINAGE |
| | INTERNAL SURFACE DRAINAGE |
| | OVERLAND FLOW PATH |
| | PROPOSED CULVERT |
| | PROPOSED ROAD |
| | EXISTING ROAD |
| | PROPOSED WATER QUALITY MONITORING LOCATION (WQML) |

NOTES:

1. TOPOGRAPHY PROVIDED BY TERRAPONT CANADA INC.
2. COORDINATE GRID IS SHOWN IN UTM (NAD83) ZONE 17 AND IS IN METRES.
3. CONTOURS ARE IN METRES. CONTOUR INTERVAL IS 5.0m.

HATCHTM

Baffinland
Iron Mines Corporation

MARY RIVER PROJECT

MINE SITE - SITE PREPARATION
CAMP INFRASTRUCTURE

DRAINAGE PLAN

SCALE	DWG. NO.
1:5000	H349000-4134-10-015-0001
OR AS NOTED	

A REV.
 c:\proj\projectwise\mcdo64322\dms74794\H349000-4134-10-015-0001.dgn
 11/03/2013 12:13:31 PM
 mcdo64322