
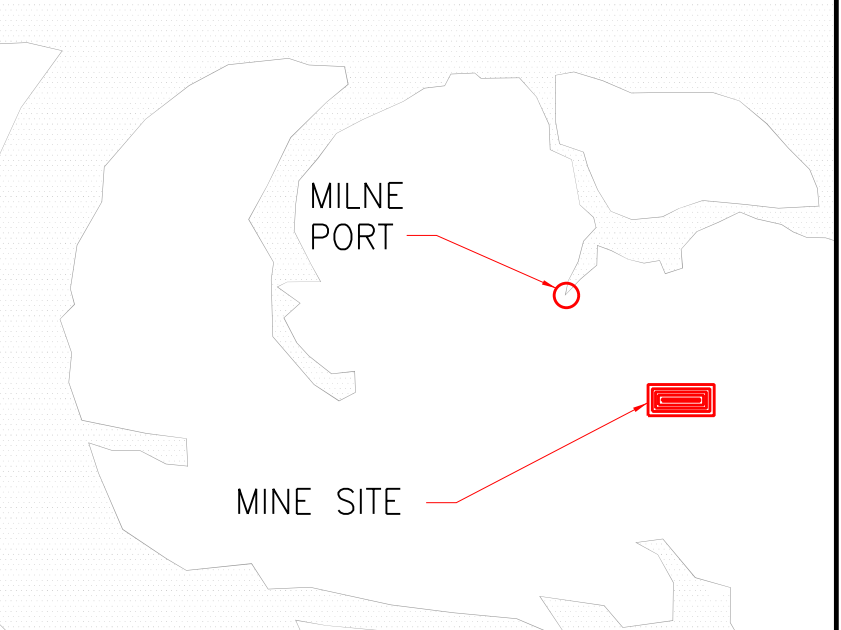


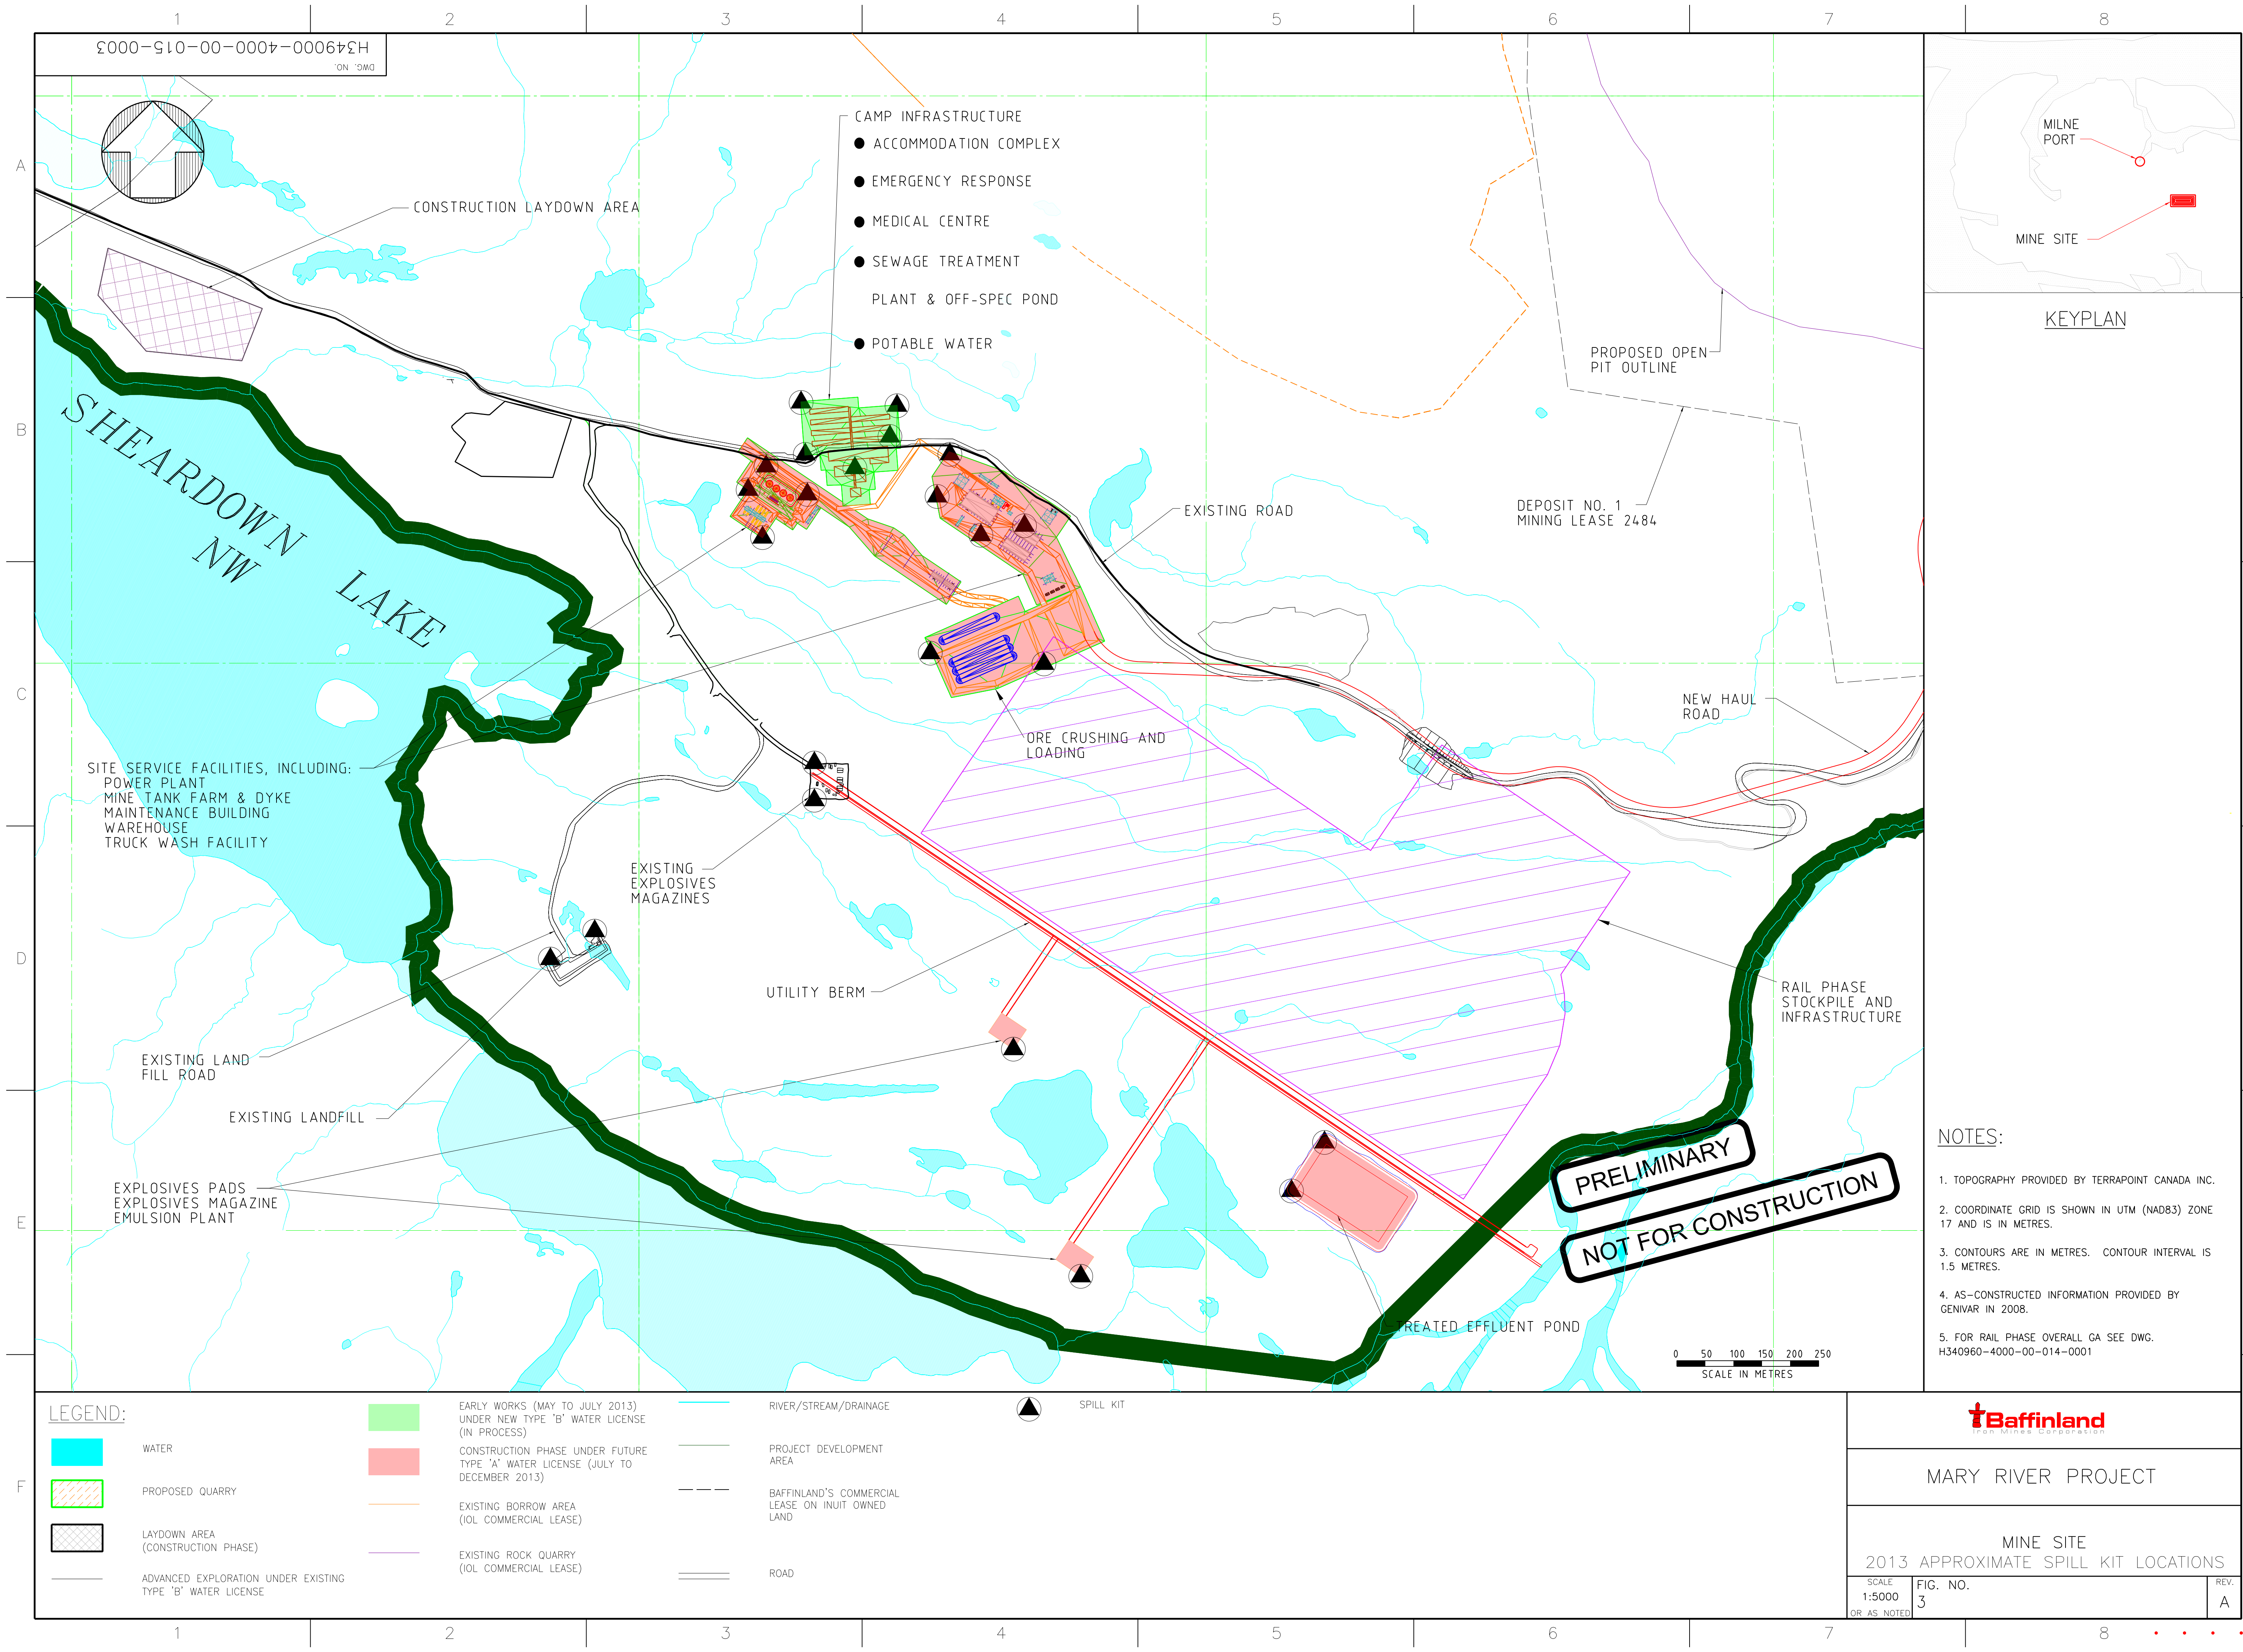

KEYPLAN

DEPOSIT NO. 1 MINING LEASE 2484

NEW HAUL ROAD

RAIL PHASE STOCKPILE AND INFRASTRUCTURE

TREATED EFFLUENT POND

EXISTING ROAD

ORE CRUSHING AND LOADING

CAMP INFRASTRUCTURE

- ACCOMMODATION COMPLEX
- EMERGENCY RESPONSE
- MEDICAL CENTRE
- SEWAGE TREATMENT PLANT & OFF-SPEC POND
- POTABLE WATER

CONSTRUCTION LAYDOWN AREA

SHEARDOWN NW LAKE

SITE SERVICE FACILITIES, INCLUDING:

- POWER PLANT
- MINE TANK FARM & DYKE
- MAINTENANCE BUILDING
- WAREHOUSE
- TRUCK WASH FACILITY

EXISTING EXPLOSIVES MAGAZINES

UTILITY BERM

EXISTING LAND FILL ROAD

EXISTING LANDFILL

EXPLOSIVES PADS

EXPLOSIVES MAGAZINE

EMULSION PLANT

MARY RIVER PROJECT

MINE SITE
2013 APPROXIMATE SPILL KIT LOCATIONS

SCALE 1:5000 OR AS NOTED	FIG. NO. 3	REV. A
--------------------------------	---------------	-----------