

# Engineering Drawings for the Doris North Tail Lake Access Road, Doris North Project, Nunavut, Canada

ACTIVE DRAWING STATUS

| DWG NUMBER | NEWMONT DWG NUMBER    | DRAWING TITLE                                                   | REVISION | DATE         | STATUS                  | OLD/REPLACED REVISIONS |
|------------|-----------------------|-----------------------------------------------------------------|----------|--------------|-------------------------|------------------------|
| DN-TLAR-00 | HB+T-CIV-CIV-OND-0050 | Engineering Drawings for the Doris North Tail Lake Access Road  | 0        | May 13, 2011 | Issued for Construction | Rev A, Mar. 18, 2011   |
| DN-TLAR-01 | HB+T-CIV-CIV-OND-0051 | General Arrangement of Secondary Road and Tail Lake Access Road | 0        | May 13, 2011 | Issued for Construction | Rev A, Mar. 18, 2011   |
| DN-TLAR-02 | HB+T-CIV-CIV-OND-0052 | Tail Lake Access Road Plan and Profile                          | 0        | May 13, 2011 | Issued for Construction | Rev A, Mar. 18, 2011   |
| DN-TLAR-03 | HB+T-CIV-CIV-OND-0053 | Tail Lake Access Road Details                                   | 0        | May 13, 2011 | Issued for Construction | Rev A, Mar. 18, 2011   |


HOPE BAY MINING LTD.



PROJECT NO: 1CH008.033  
ISSUED FOR CONSTRUCTION  
Revision 0,  
MAY 13, 2011  
DN-TLAR-00 / HB+T-CIV-CIV-OND-0050



J:\01\_SITES\Hope Bay\ACAD\2011 Drawings\Tail Lake Access Road\CIVIL\3D WORKING\CH008\_033\_211-1.dwg

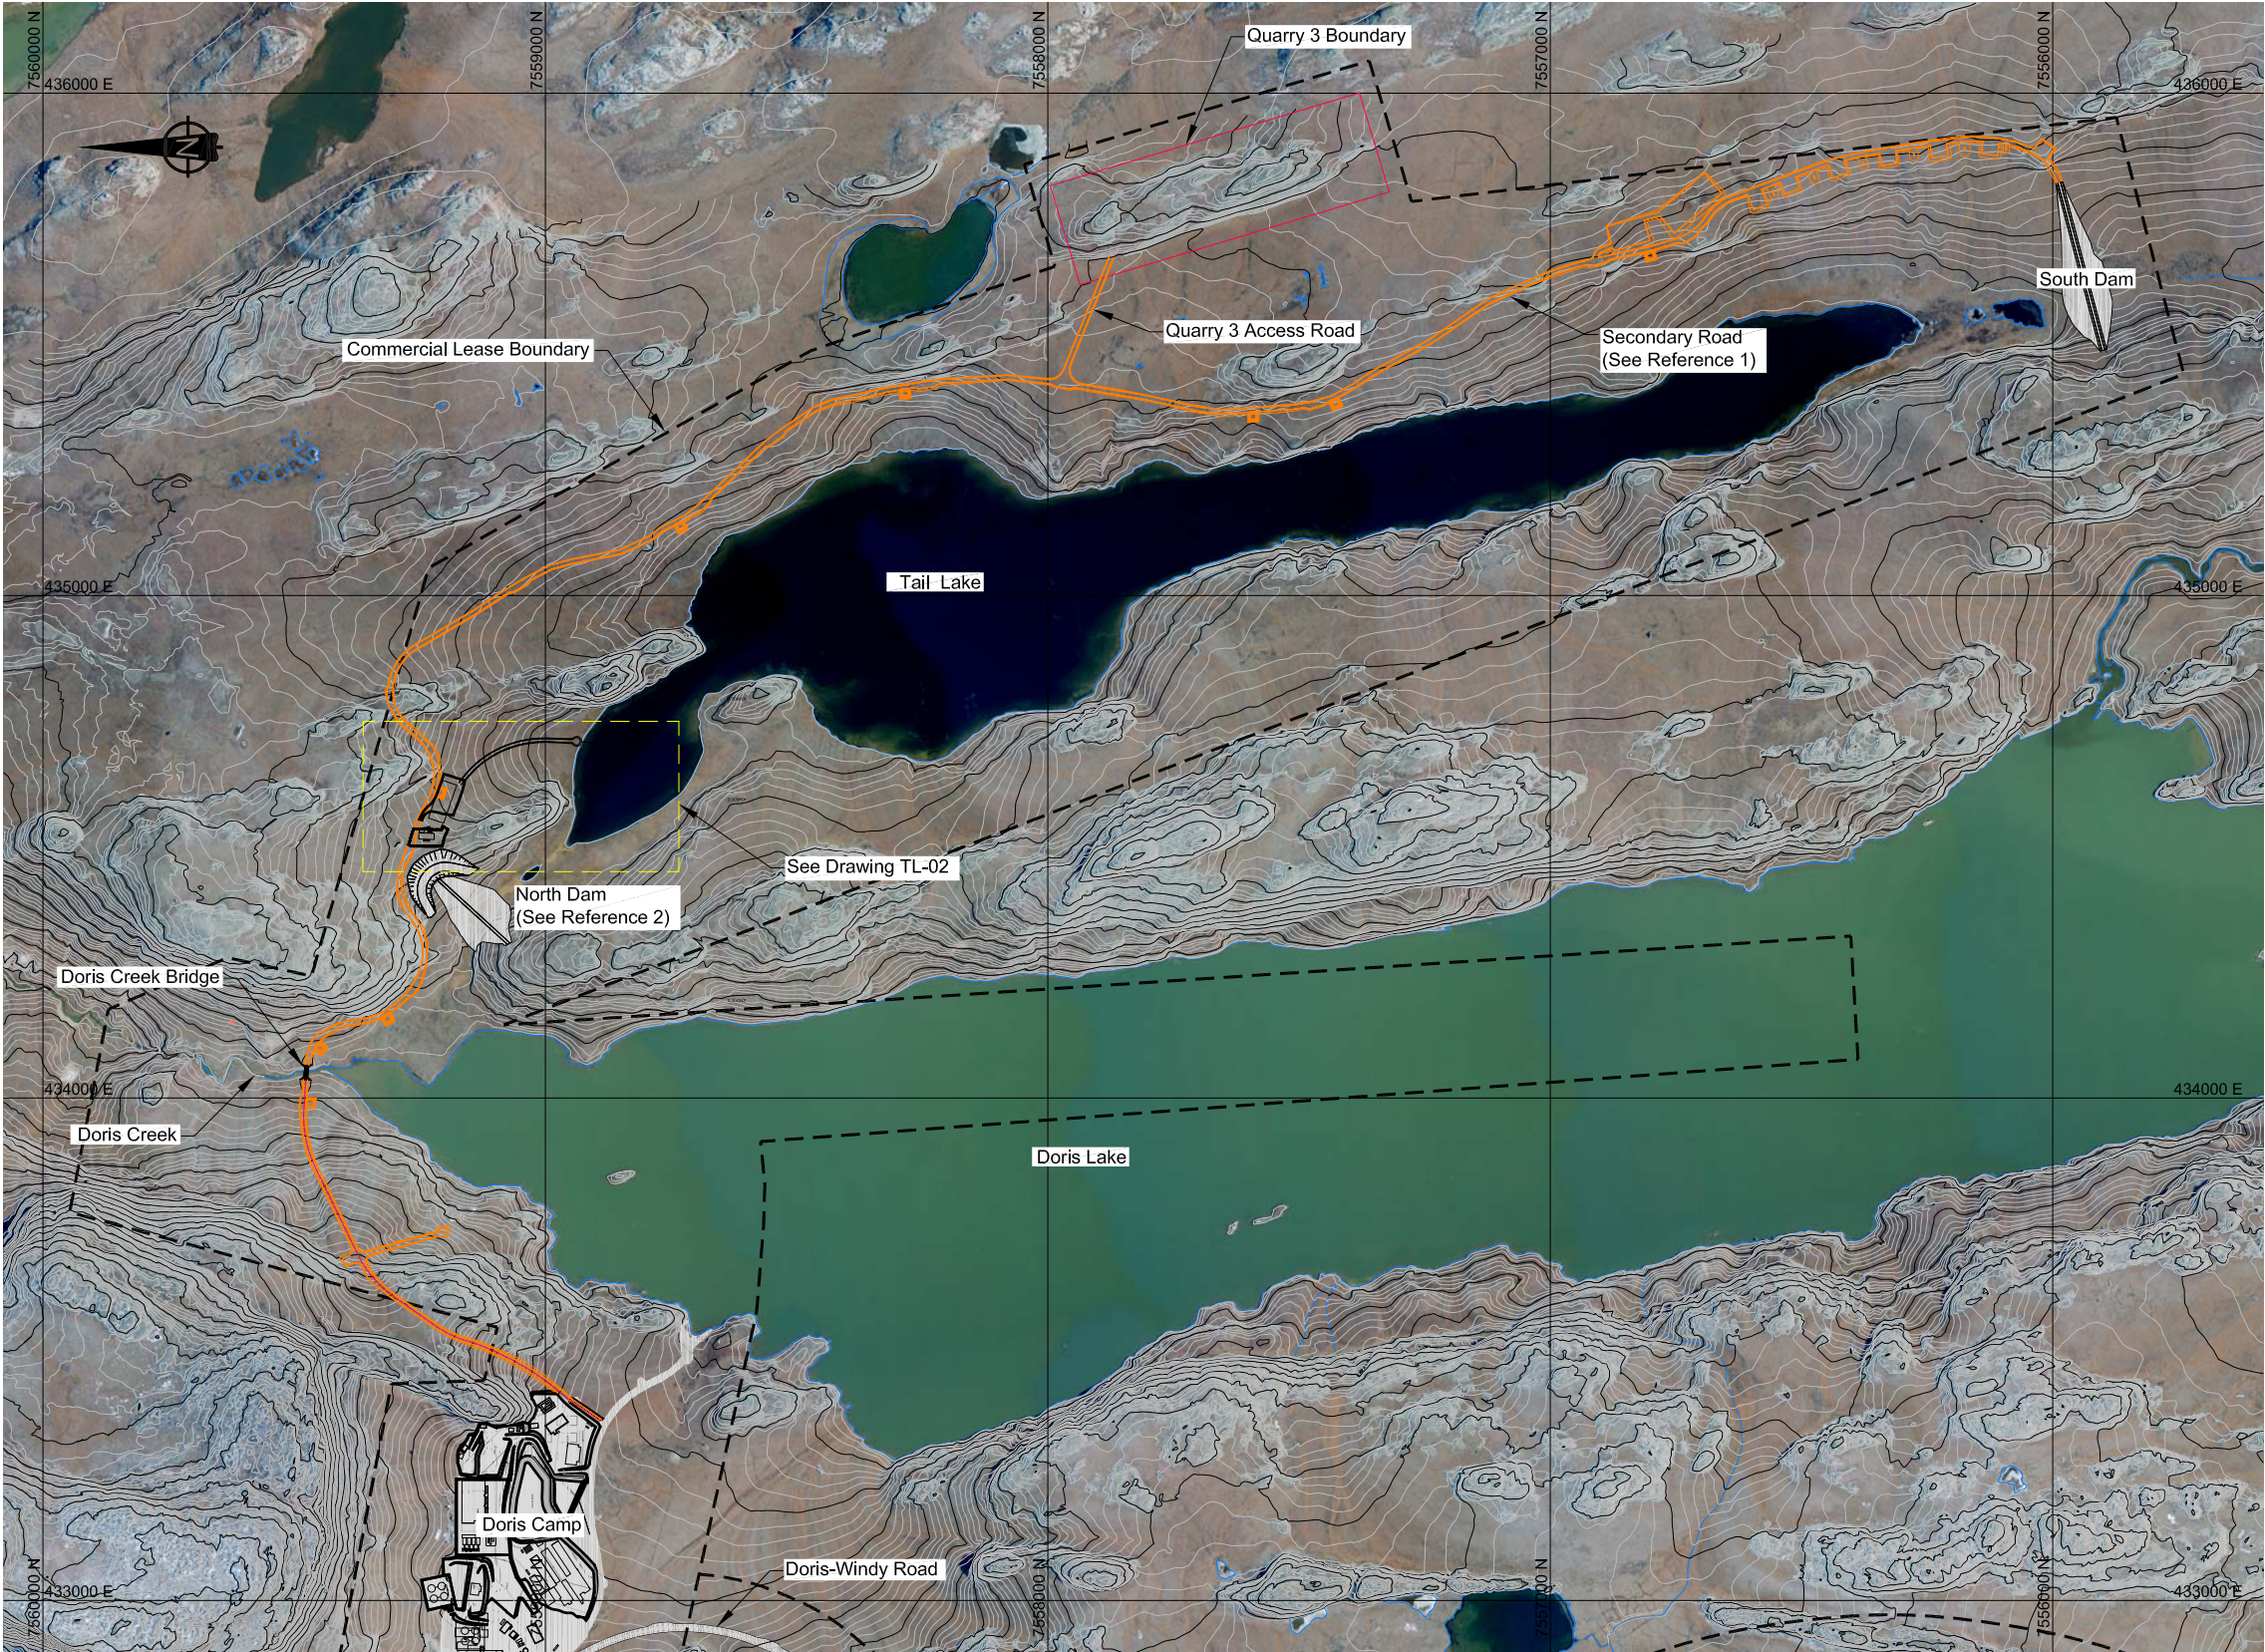

NOTES

1. Topographic contour data for the terrain model were provided by Hope Bay Mining, and is based on 2007 Aerial Photography. Contour intervals are 1m.
2. The designs are based on the contour information shown on these drawings. It is however the Contractor's responsibility to confirm that the contours are a fair reflection of the ground levels in the vicinity of the works, and to advise the Construction Manager and Engineer of any differences.
3. The co-ordinate system is UTM NAD 83, Zone 13.
4. All dimensions are in metric units, unless specifically mentioned.
5. All drawings are scaled appropriately for D-Size construction drawings. Scales may not be correct if these drawings are reproduced and presented in any other size format.
6. The Engineer will provide the Construction Manager and Contractor with digital design files of the road for setting out the works. The Engineer will instruct the Contractor to survey random spot checks to confirm whether the works have been set out correct.
7. All engineering specifications for execution of the works are listed on the drawings or references to Technical Specifications: Earthworks and Geotechnical Engineering, Hope Bay Project, Nunavut, Canada, Revision G, Issued for Construction.
8. Notes in this drawing apply to all other active drawings.

LEGEND

- Existing Approved and Permitted Quarry
- Commercial Lease Boundary
- Secondary Road & Quarry 3 Access Road

REFERENCES

1. For detailed design refer to engineering drawings for the Doris North Secondary Road, Doris North Project, Nunavut, Canada, Revision 2, SRK, 2010.
2. For detailed design refer to engineering drawings for the Doris North North Dam, Doris North Project, Nunavut, Canada.

| |
|---|
| |</ |
|---|



PLAN VIEW LEGEND

- +001+00
- Route Centerline with Chainage Marker
- Point of Curve/Tangent

PC - curve segment ;

PRC - Intersection of two curves;

PT - straight line segment
- Toe of Fill / Cut Daylighting

Centerline of Road


Crest of Road
- Ponds, Lakes or Permanent Water Bodies
- Commercial Lease Boundary
- Stake Out Point

NOTES



1. Traffic signs, kilometre markers, and reflective markers shall be installed as required according to the HBML Health and Safety Manual and all relevant rules and regulations. The Construction Manager will be responsible for this.
2. An operational procedure for use of the road is required according to the HBML Health and Safety Manual and all relevant rules and regulation.

REFERENCE

1. For detailed design refer to engineering drawings for the Doris North Secondary Road, Doris North Project, Nunavut, Canada, Revision 2, SRK, 2010.

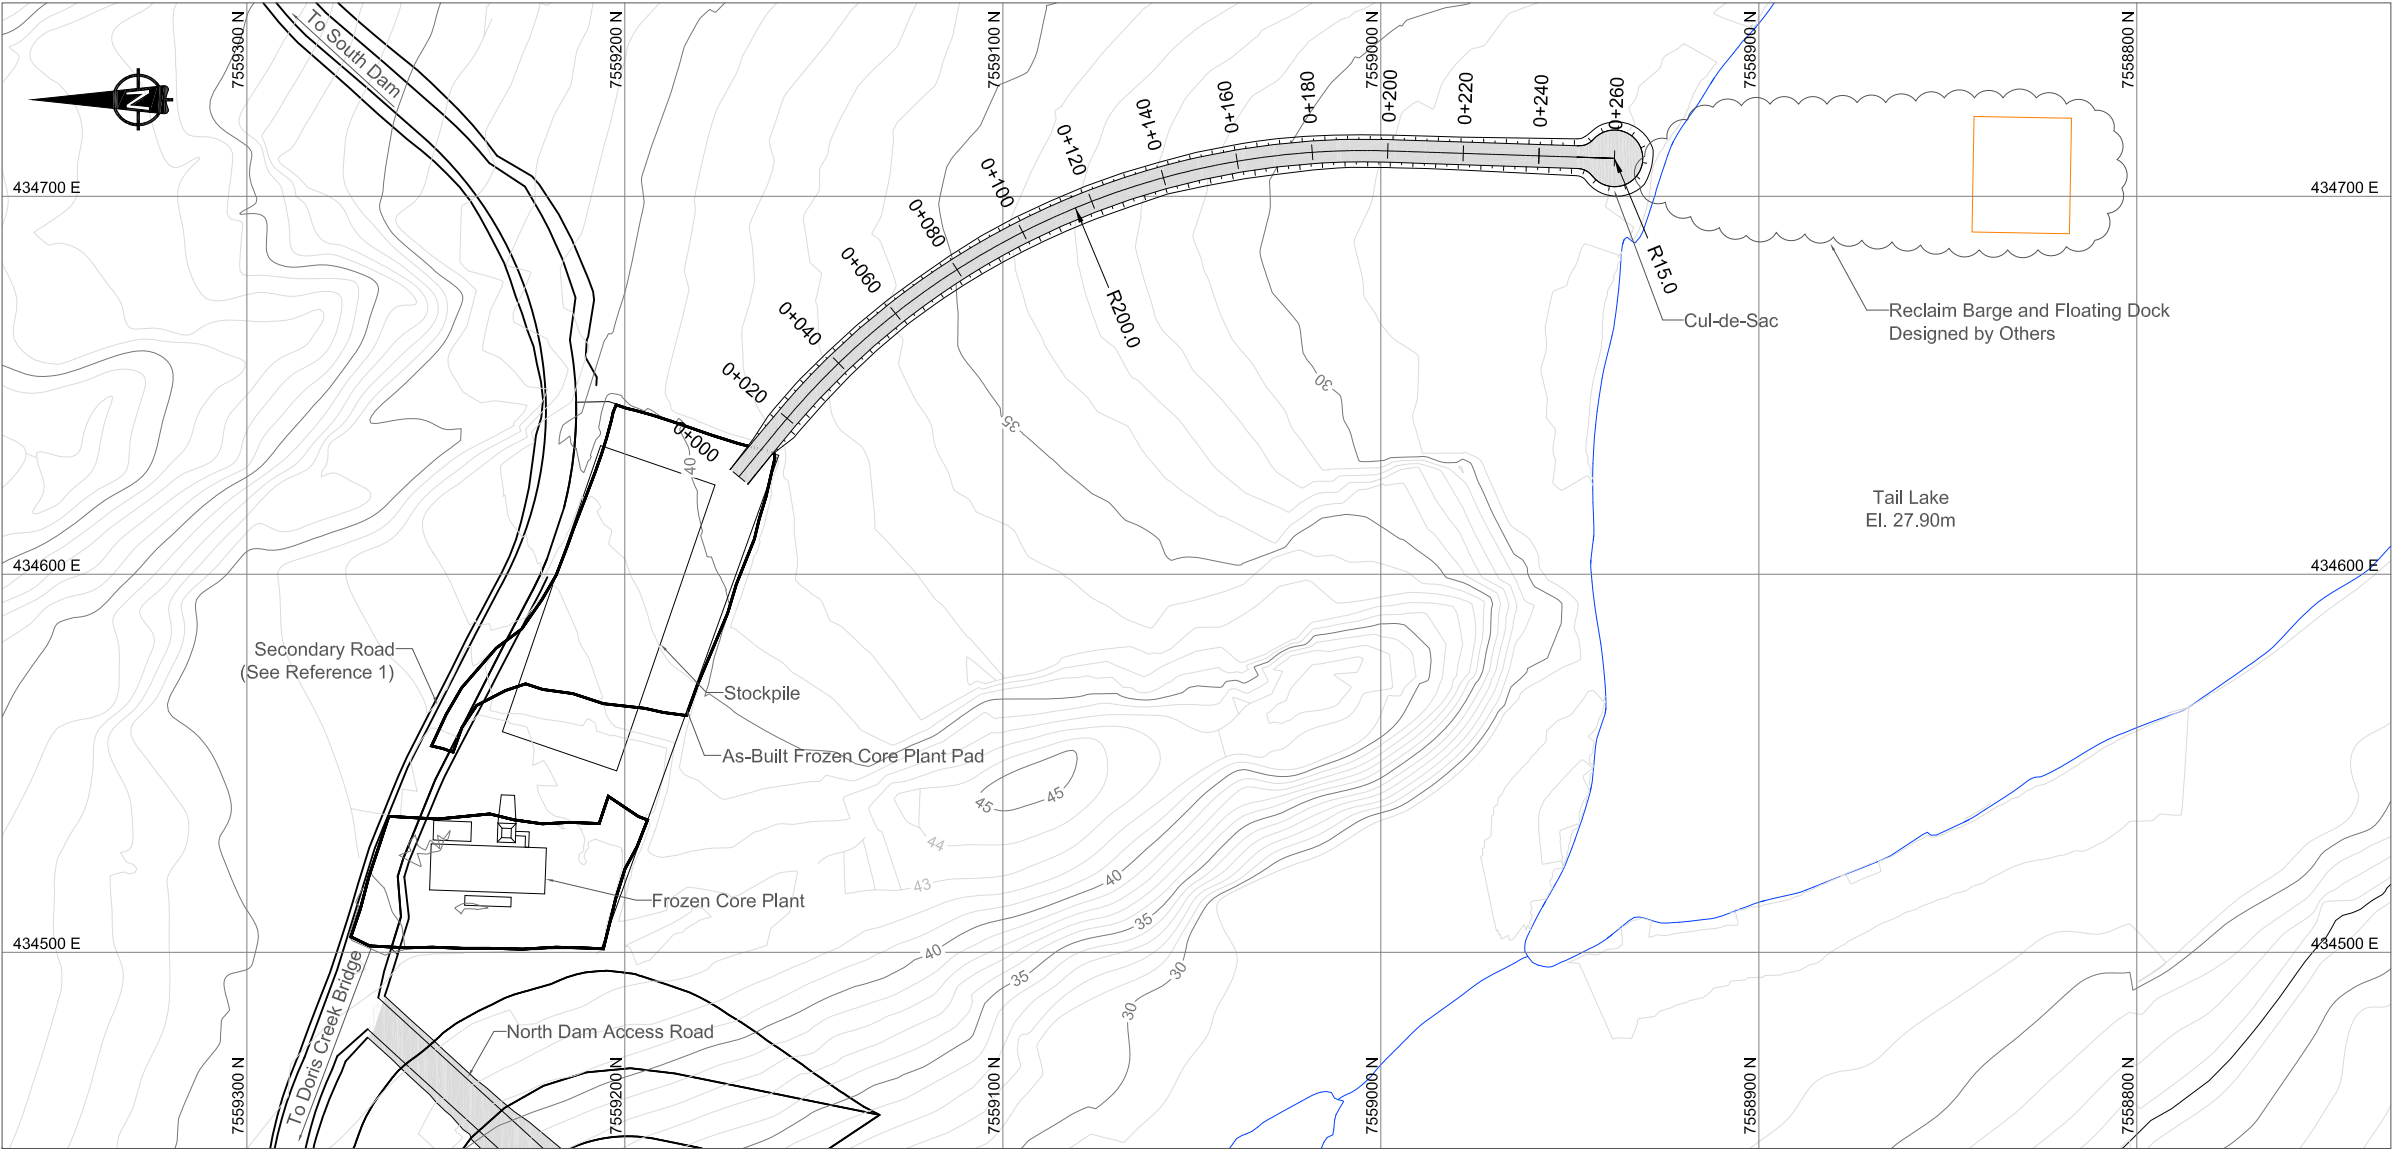


TAIL LAKE ACCESS ROAD PLAN VIEW

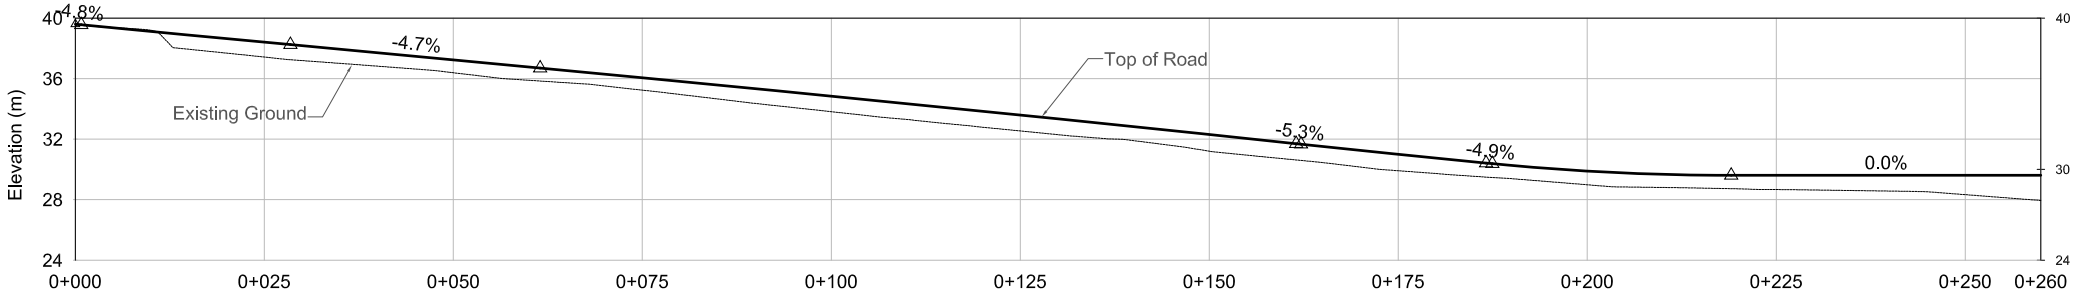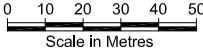

PROFILE LEGEND

- Point of Vertical Intersection
- 6.1% Grade




TAIL LAKE ACCESS ROAD PROFILE- 2x VERT. EX.

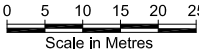

J:\01-SITES\Hope Bay\ACAD\2011 Drawings\Tail Lake Access Road\CIV\LD - WORKING\CH008\_033\_211-2\_IFC.dwg

| |
|---|
| |</ |
|---|

J:\01\_SITES\Hope Bay\JACAD\2011 Drawings\Tail Lake Access Road\CIVIL\3D\_WORKING\G1CH008\_033\_211-2\_IFC.dwg

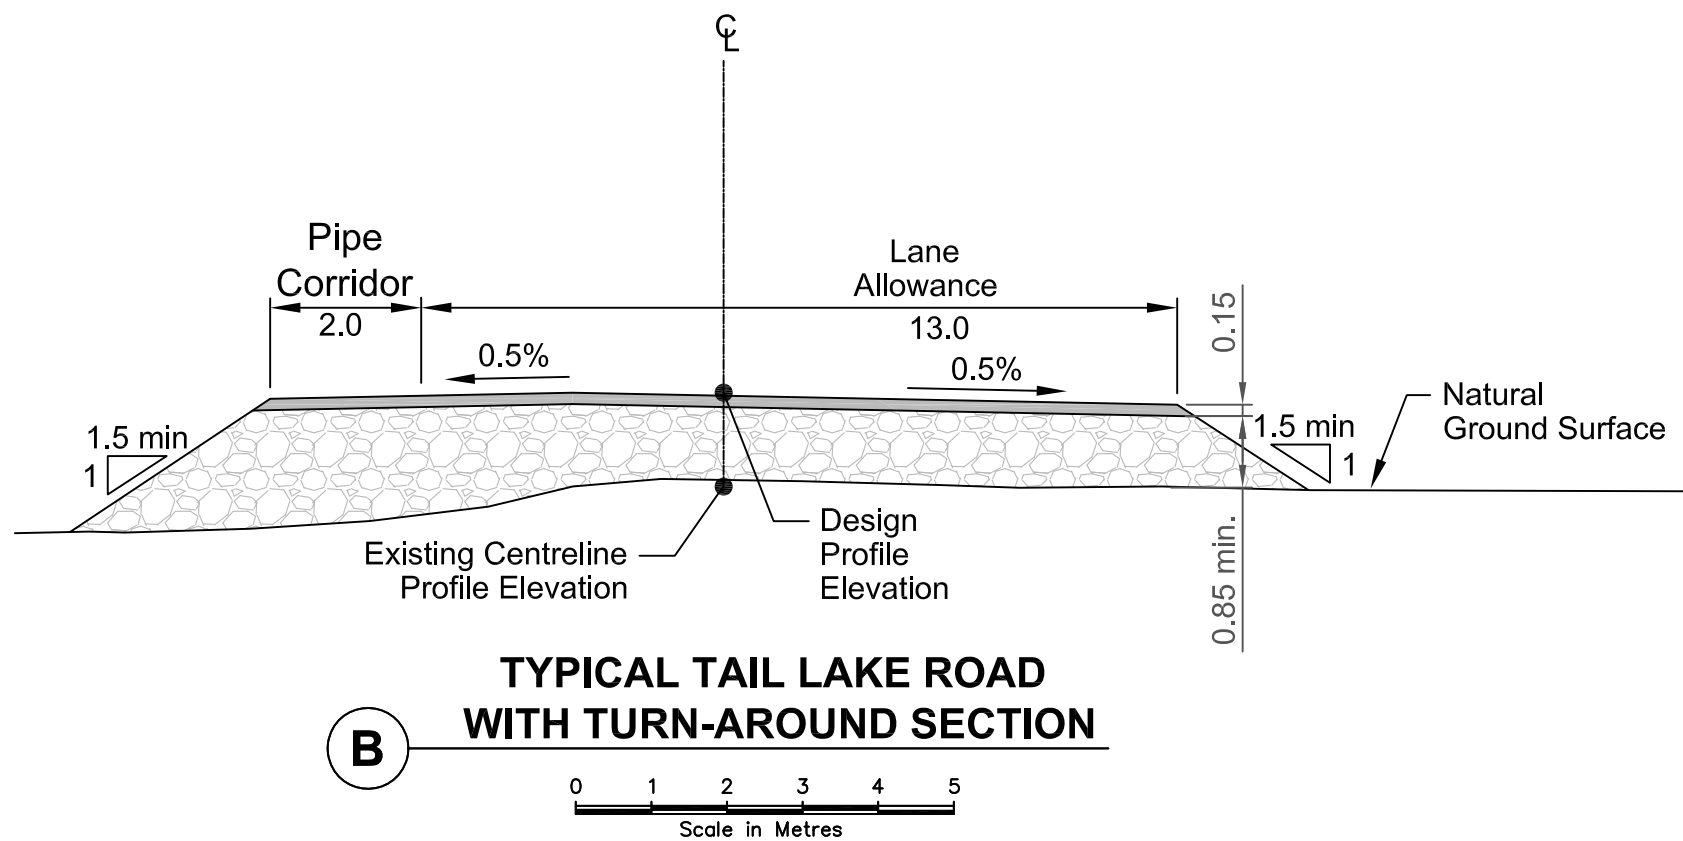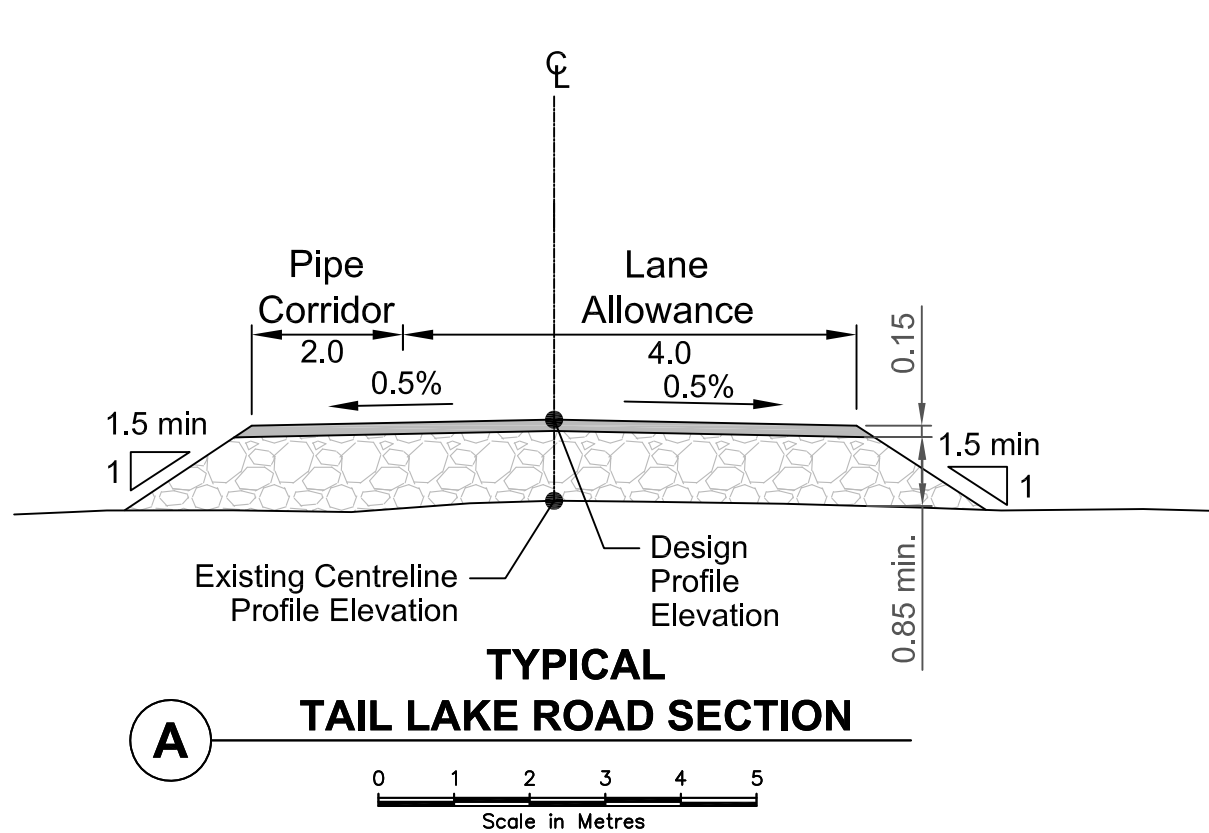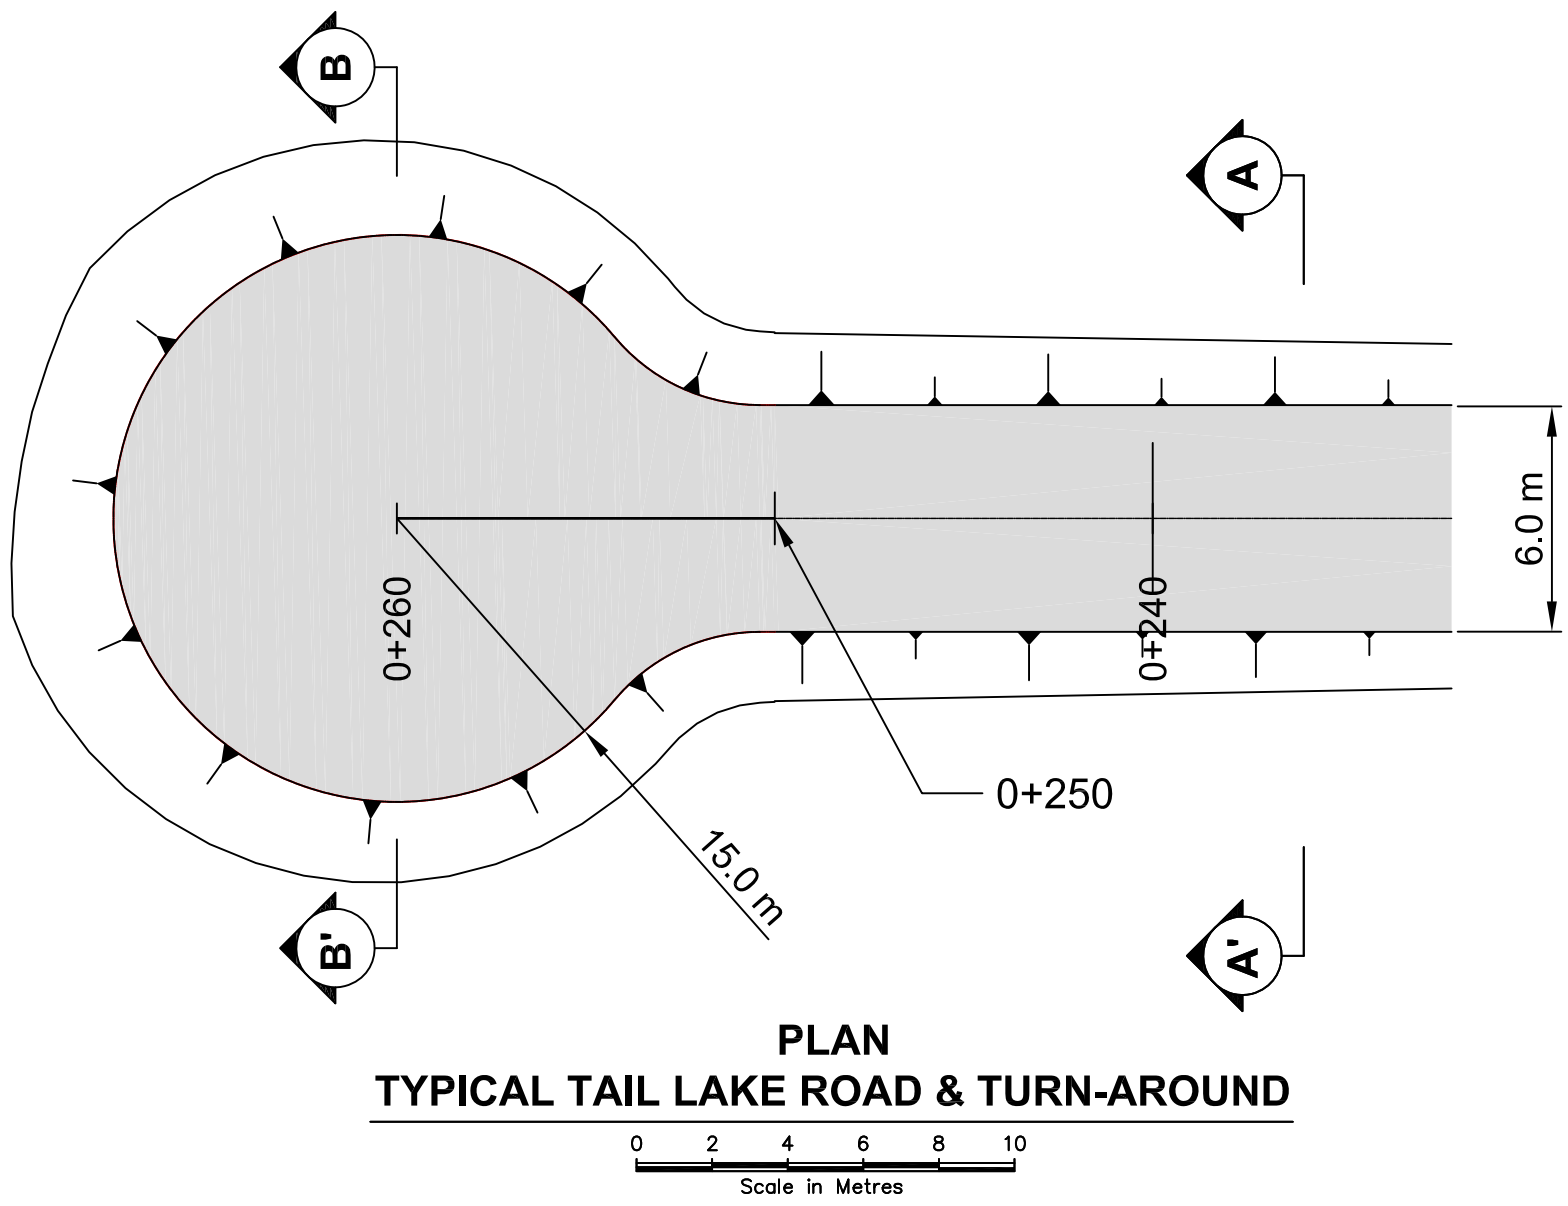


#### LEGEND

- Surfacing Material
- Run of Quarry Material

#### NOTES

- All dimensions in metres unless noted otherwise.
- Minimum design thickness must be maintained for all sections of the Secondary road including turnouts.
- Locations for animal crossings will be identified by Land Owner and Elders once road construction is completed.
- The Secondary Road crest width is to be widened by 1.0m on each side of the road in areas where the road thickness is greater than 3.0m to allow for the placement of barriers.
- The barriers are to consist of boulders larger than 1m in diameter, jersey-barriers (1.82 long X 1.37m high X 0.61m wide) or a rock fill berm 0.5m high. Maximum spacing between barriers is 3.3m.
- Notes in this drawing apply to all other active drawings.

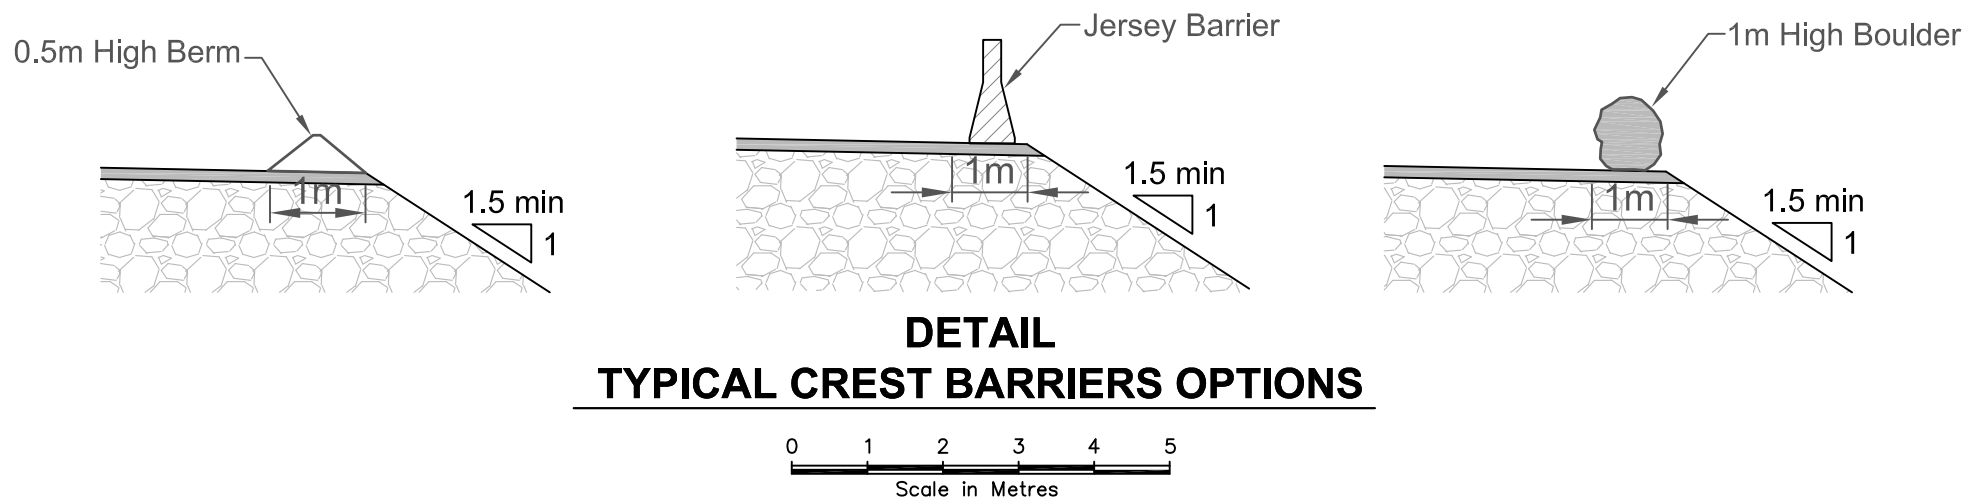

#### Materials List and Quantities

| Item                      | Quantity / Area / Volume              | Description                                                     |
|---------------------------|---------------------------------------|-----------------------------------------------------------------|
| 1. Run of Quarry Material | Road 0+000 to 0+260<br>Volume 1960 m³ | Approximate In-Place Neat-line Volume<br>(Includes Turn-Around) |
| 2. Surface Grade Material | Road 0+000 to 0+260<br>Volume 252 m³  | Approximate In-Place Neat-line Volume<br>(Includes Turn-Around) |

#### Tail Lake Access Road Design Profile Stakeout Points

| STATION | EASTING   | NORTHING   | ELEVATION |
|---------|-----------|------------|-----------|
| 0+000   | 434625.81 | 7559169.81 | 39.60     |
| 0+020   | 434641.25 | 7559157.10 | 38.65     |
| 0+040   | 434655.85 | 7559143.44 | 37.71     |
| 0+060   | 434669.02 | 7559128.40 | 36.77     |
| 0+080   | 434680.61 | 7559112.11 | 35.82     |
| 0+100   | 434690.53 | 7559094.75 | 34.84     |
| 0+120   | 434698.66 | 7559076.49 | 33.85     |
| 0+140   | 434704.92 | 7559057.51 | 32.82     |
| 0+160   | 434709.26 | 7559037.99 | 31.78     |
| 0+180   | 434711.63 | 7559018.14 | 30.74     |
| 0+200   | 434712.01 | 7558998.15 | 29.88     |
| 0+220   | 434711.35 | 7558978.16 | 29.60     |
| 0+240   | 434710.69 | 7558958.18 | 29.60     |
| 0+250   | 434710.36 | 7558948.18 | 29.60     |
| 0+260   | 434710.03 | 7558938.20 | 29.60     |

| |
|---|
| |
|---|