





J:\01_SITES\Hope Bay\ACAD\DORIS_NORTH\DN Water Licence Review\Review\3.dwg

STAKE OUT TABLE	
Easting	Northing
Quarry 1	
432825.0	7563415.0
432887.0	7563494.0
433040.0	7563351.0
432975.0	7563277.0
Quarry 2	
432793.6	7559026.5
432505.5	7559565.8
432263.7	7559436.5
432551.8	7558897.2
Quarry 3	
436000.7	7557380.0
435803.4	7557320.8
435618.6	7557936.0
435815.9	7557995.3
Quarry 4	
433487.9	7559008.9
433486.5	7559307.3
432816.6	7559308.9
432816.6	7559008.9

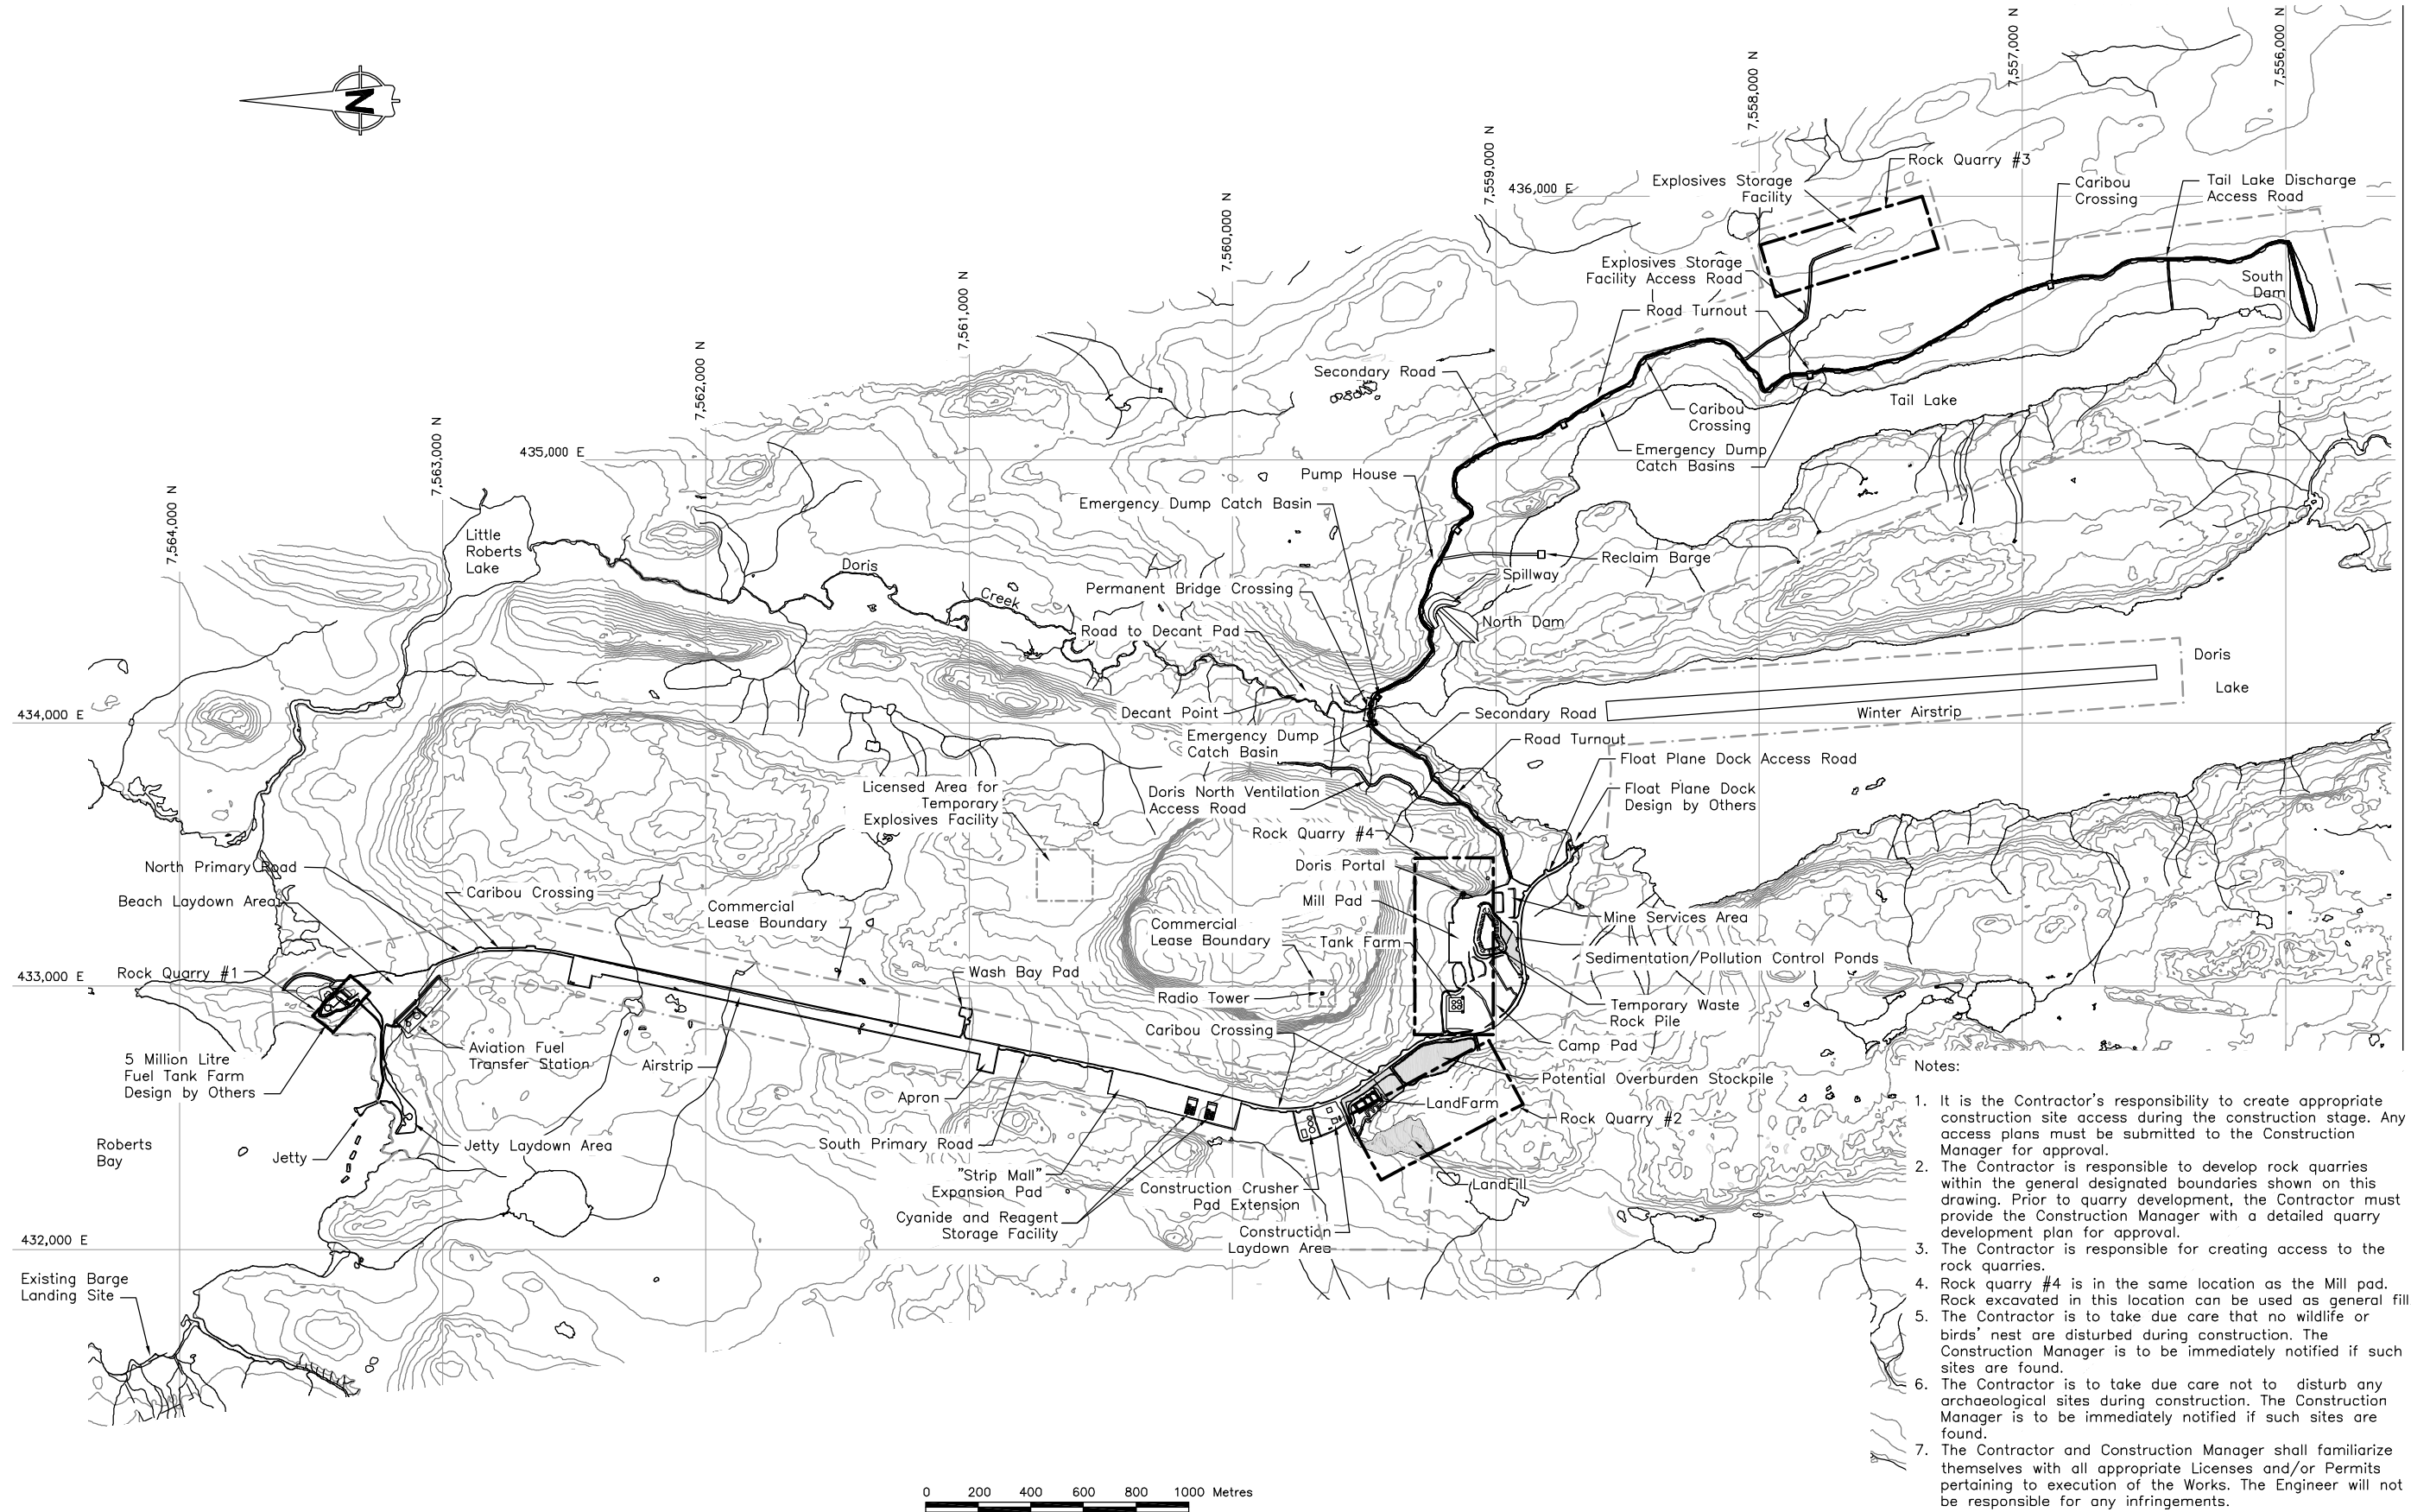

- Notes:
1. It is the Contractor's responsibility to create appropriate construction site access during the construction stage. Any access plans must be submitted to the Construction Manager for approval.
 2. The Contractor is responsible to develop rock quarries within the general designated boundaries shown on this drawing. Prior to quarry development, the Contractor must provide the Construction Manager with a detailed quarry development plan for approval.
 3. The Contractor is responsible for creating access to the rock quarries.
 4. Rock quarry #4 is in the same location as the Mill pad. Rock excavated in this location can be used as general fill.
 5. The Contractor is to take due care that no wildlife or birds' nest are disturbed during construction. The Construction Manager is to be immediately notified if such sites are found.
 6. The Contractor is to take due care not to disturb any archaeological sites during construction. The Construction Manager is to be immediately notified if such sites are found.
 7. The Contractor and Construction Manager shall familiarize themselves with all appropriate Licenses and/or Permits pertaining to execution of the Works. The Engineer will not be responsible for any infringements.

												Doris North Project			
												DRAWING TITLE:			
												General Arrangement			
												DRAWING NO.			
												SHEET			
												REVISION NO.			
												E			

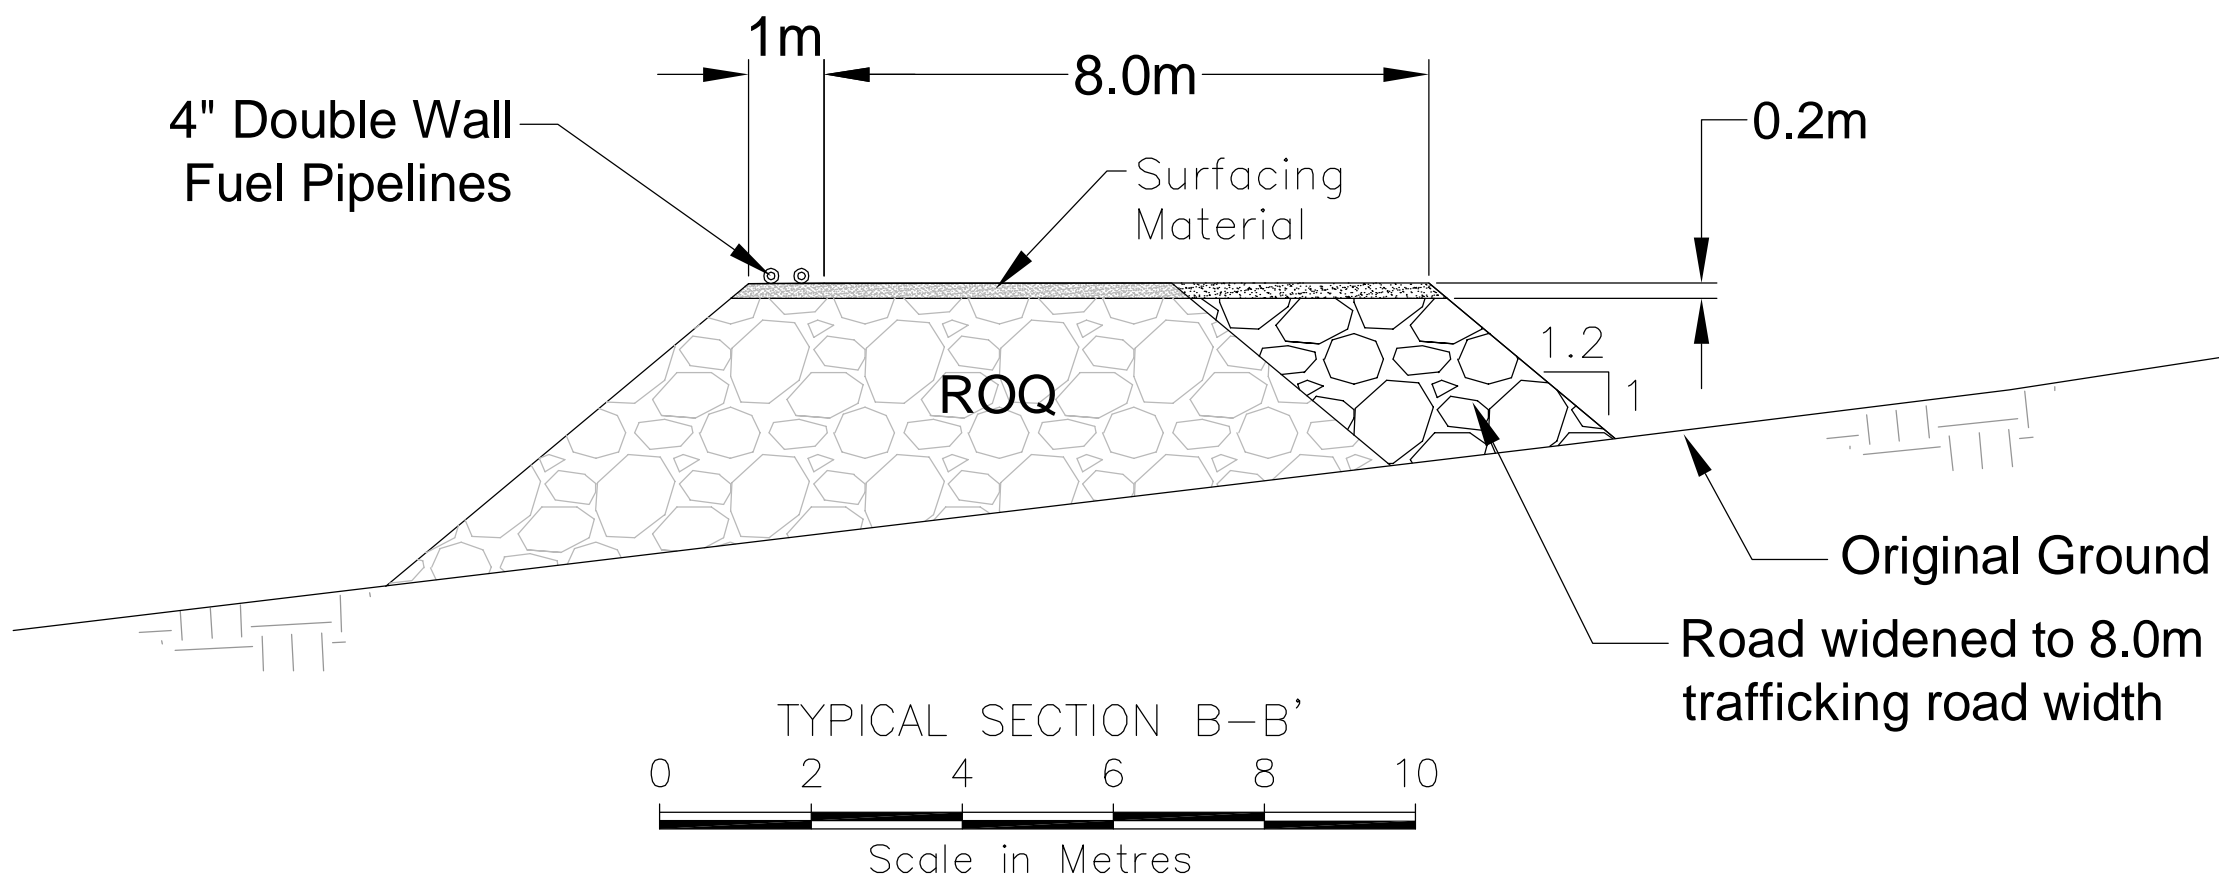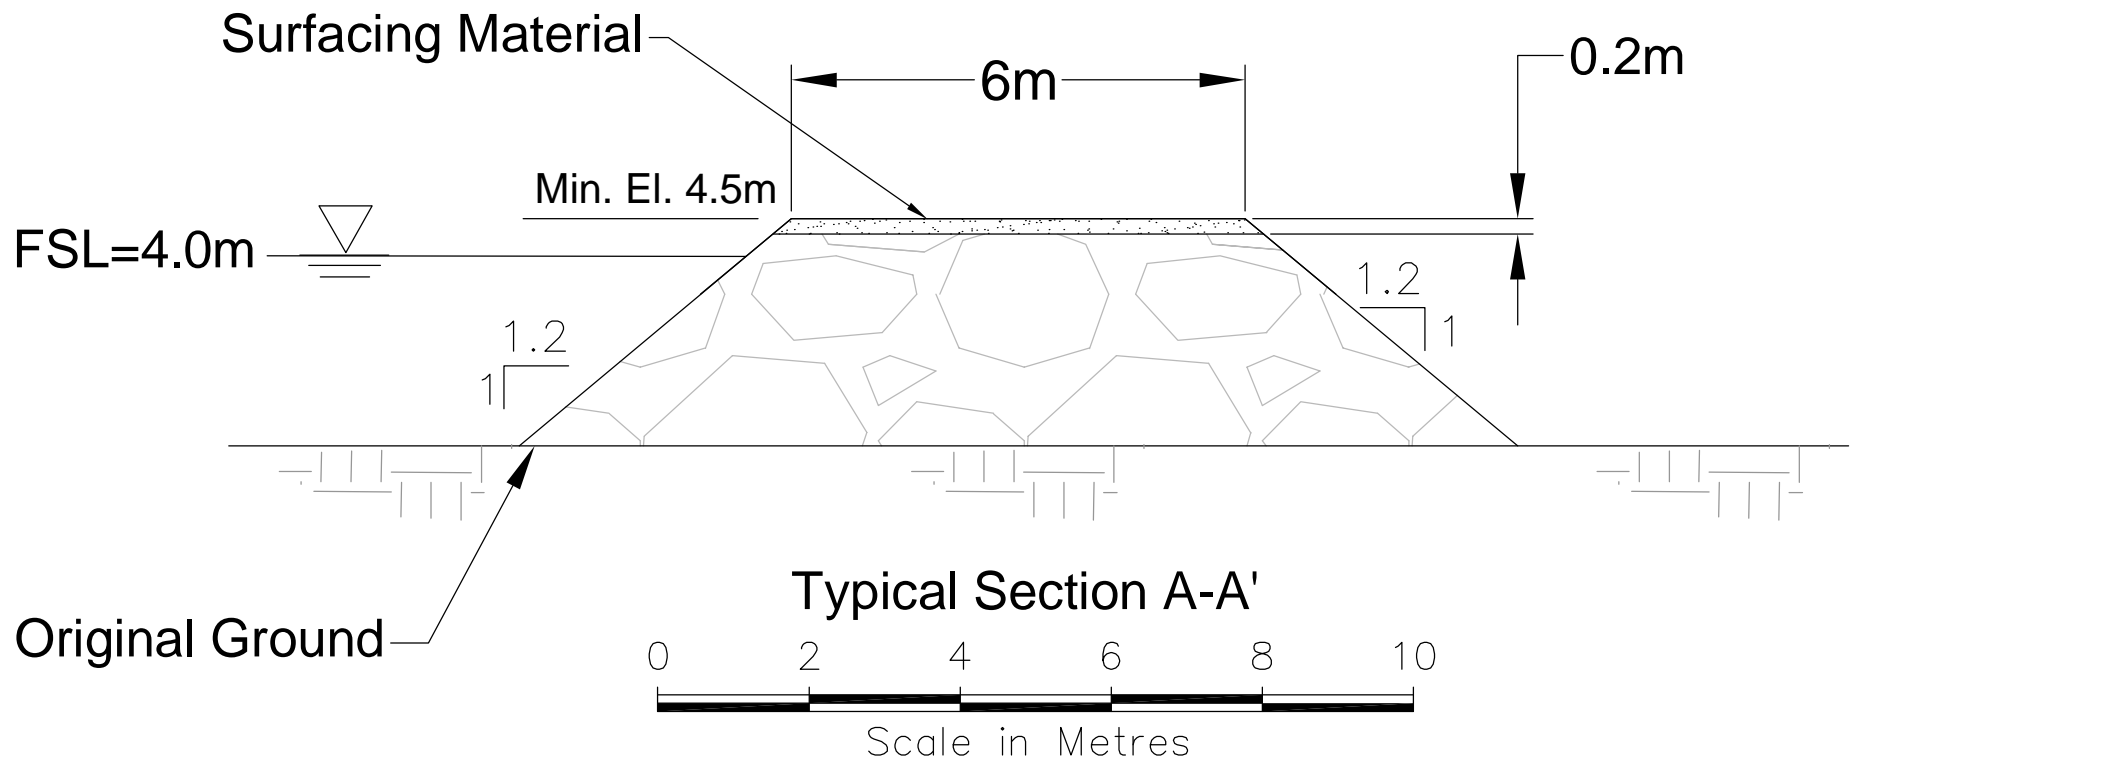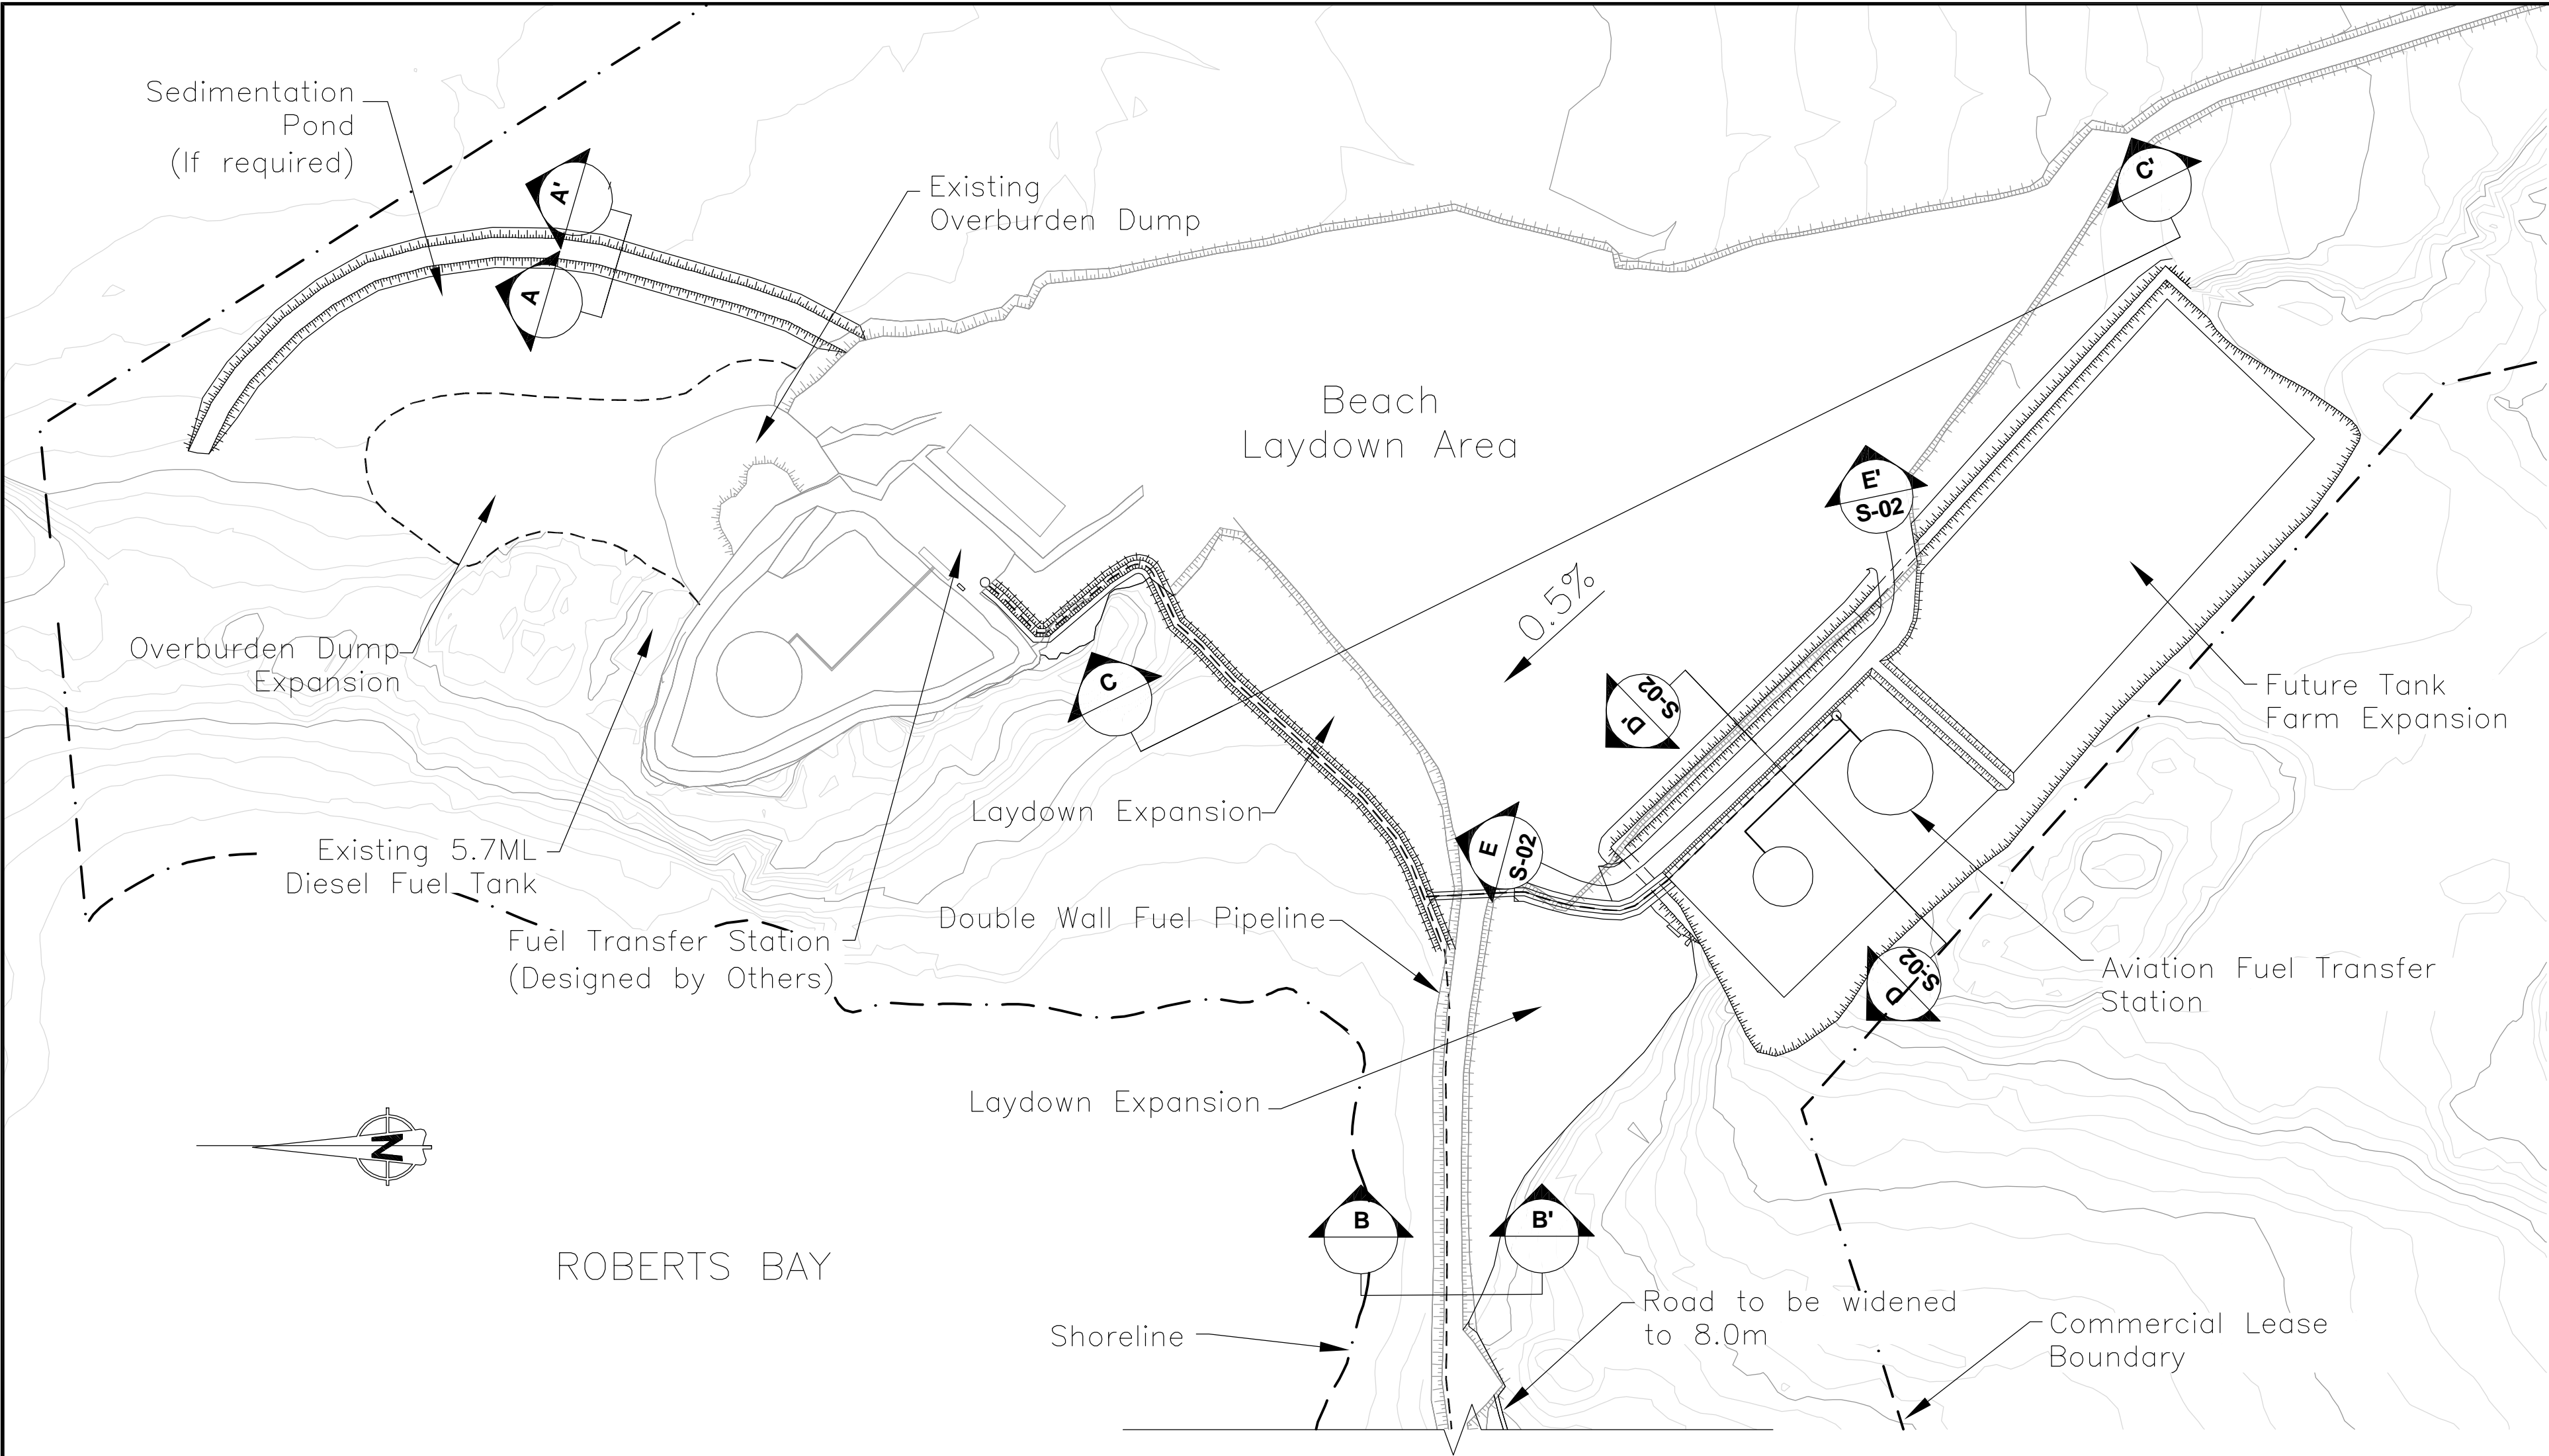

- Notes:
1. The Contractor shall supply and install thermistors in locations as indicated on the drawing. With approval from the Engineer the exact locations can be finalized on site.
 2. The Contractor shall take all necessary precautions to ensure that the thermistor cables, and their read-out boxes are not damaged during construction.
 3. The Contractor shall be responsible to keep the Fuel Transfer Station dry and free of snow and ice during the construction period.
 4. A Specialist Contractor will be responsible for the design, procurement and installation of all mechanical and/or electrical equipment at the Fuel Transfer Station. The details of these elements are not indicated on the drawing.



Legend


As-built Crest Line

As-built Toe Line

Proposed Crest Line


Proposed Toe Line

Proposed Fuel Pipe Line

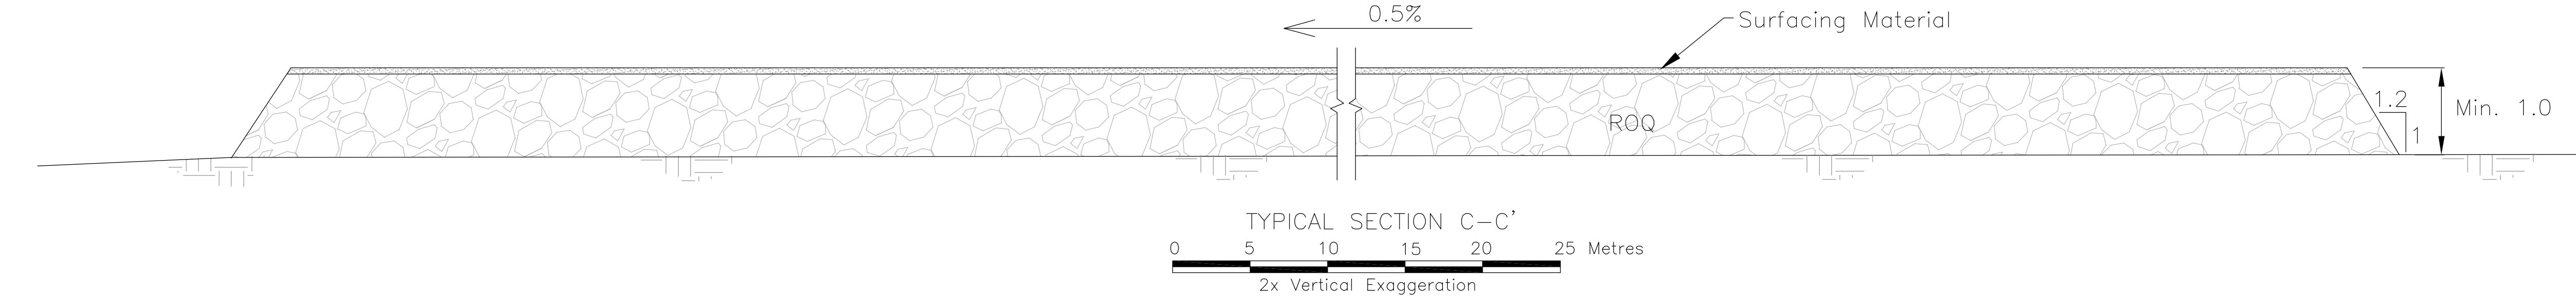

	</
--	--	----

J:\01_SITES\Hope\Boy\JACAD\DORIS_NORTH\ON Water License Review Dwg. Jan. 2010\1CH008.027-10.dwg

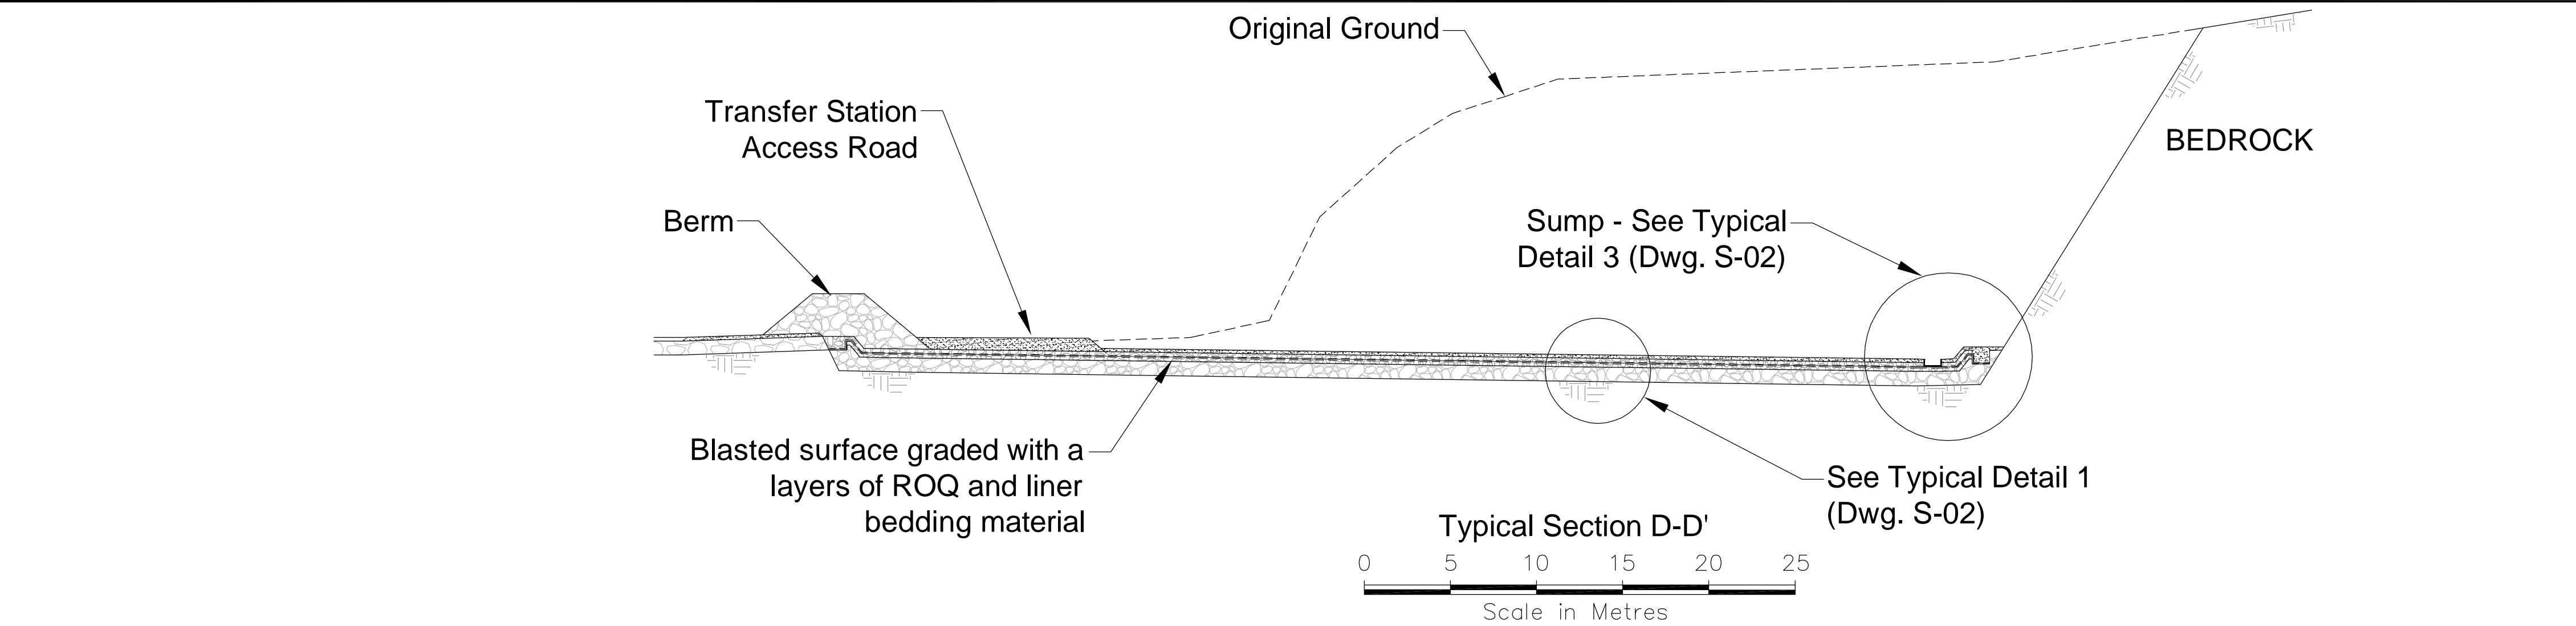

Legend:

Natural ground

Surfacing Material

Run of quarry





Liner bedding material

- Notes:
1.


 The Contractor shall take due care so as not to damage the liner during construction. Special temporary liner protection measures must be taken in the event that construction equipment must pass over a liner before the final protective cover has been placed. The Engineer is to be notified of these occurrences.
2.


 Modifications to the liner tuck trench will be allowed if equipment access is a problem. The details of any such modifications must be presented to the Engineer for approval.
3.

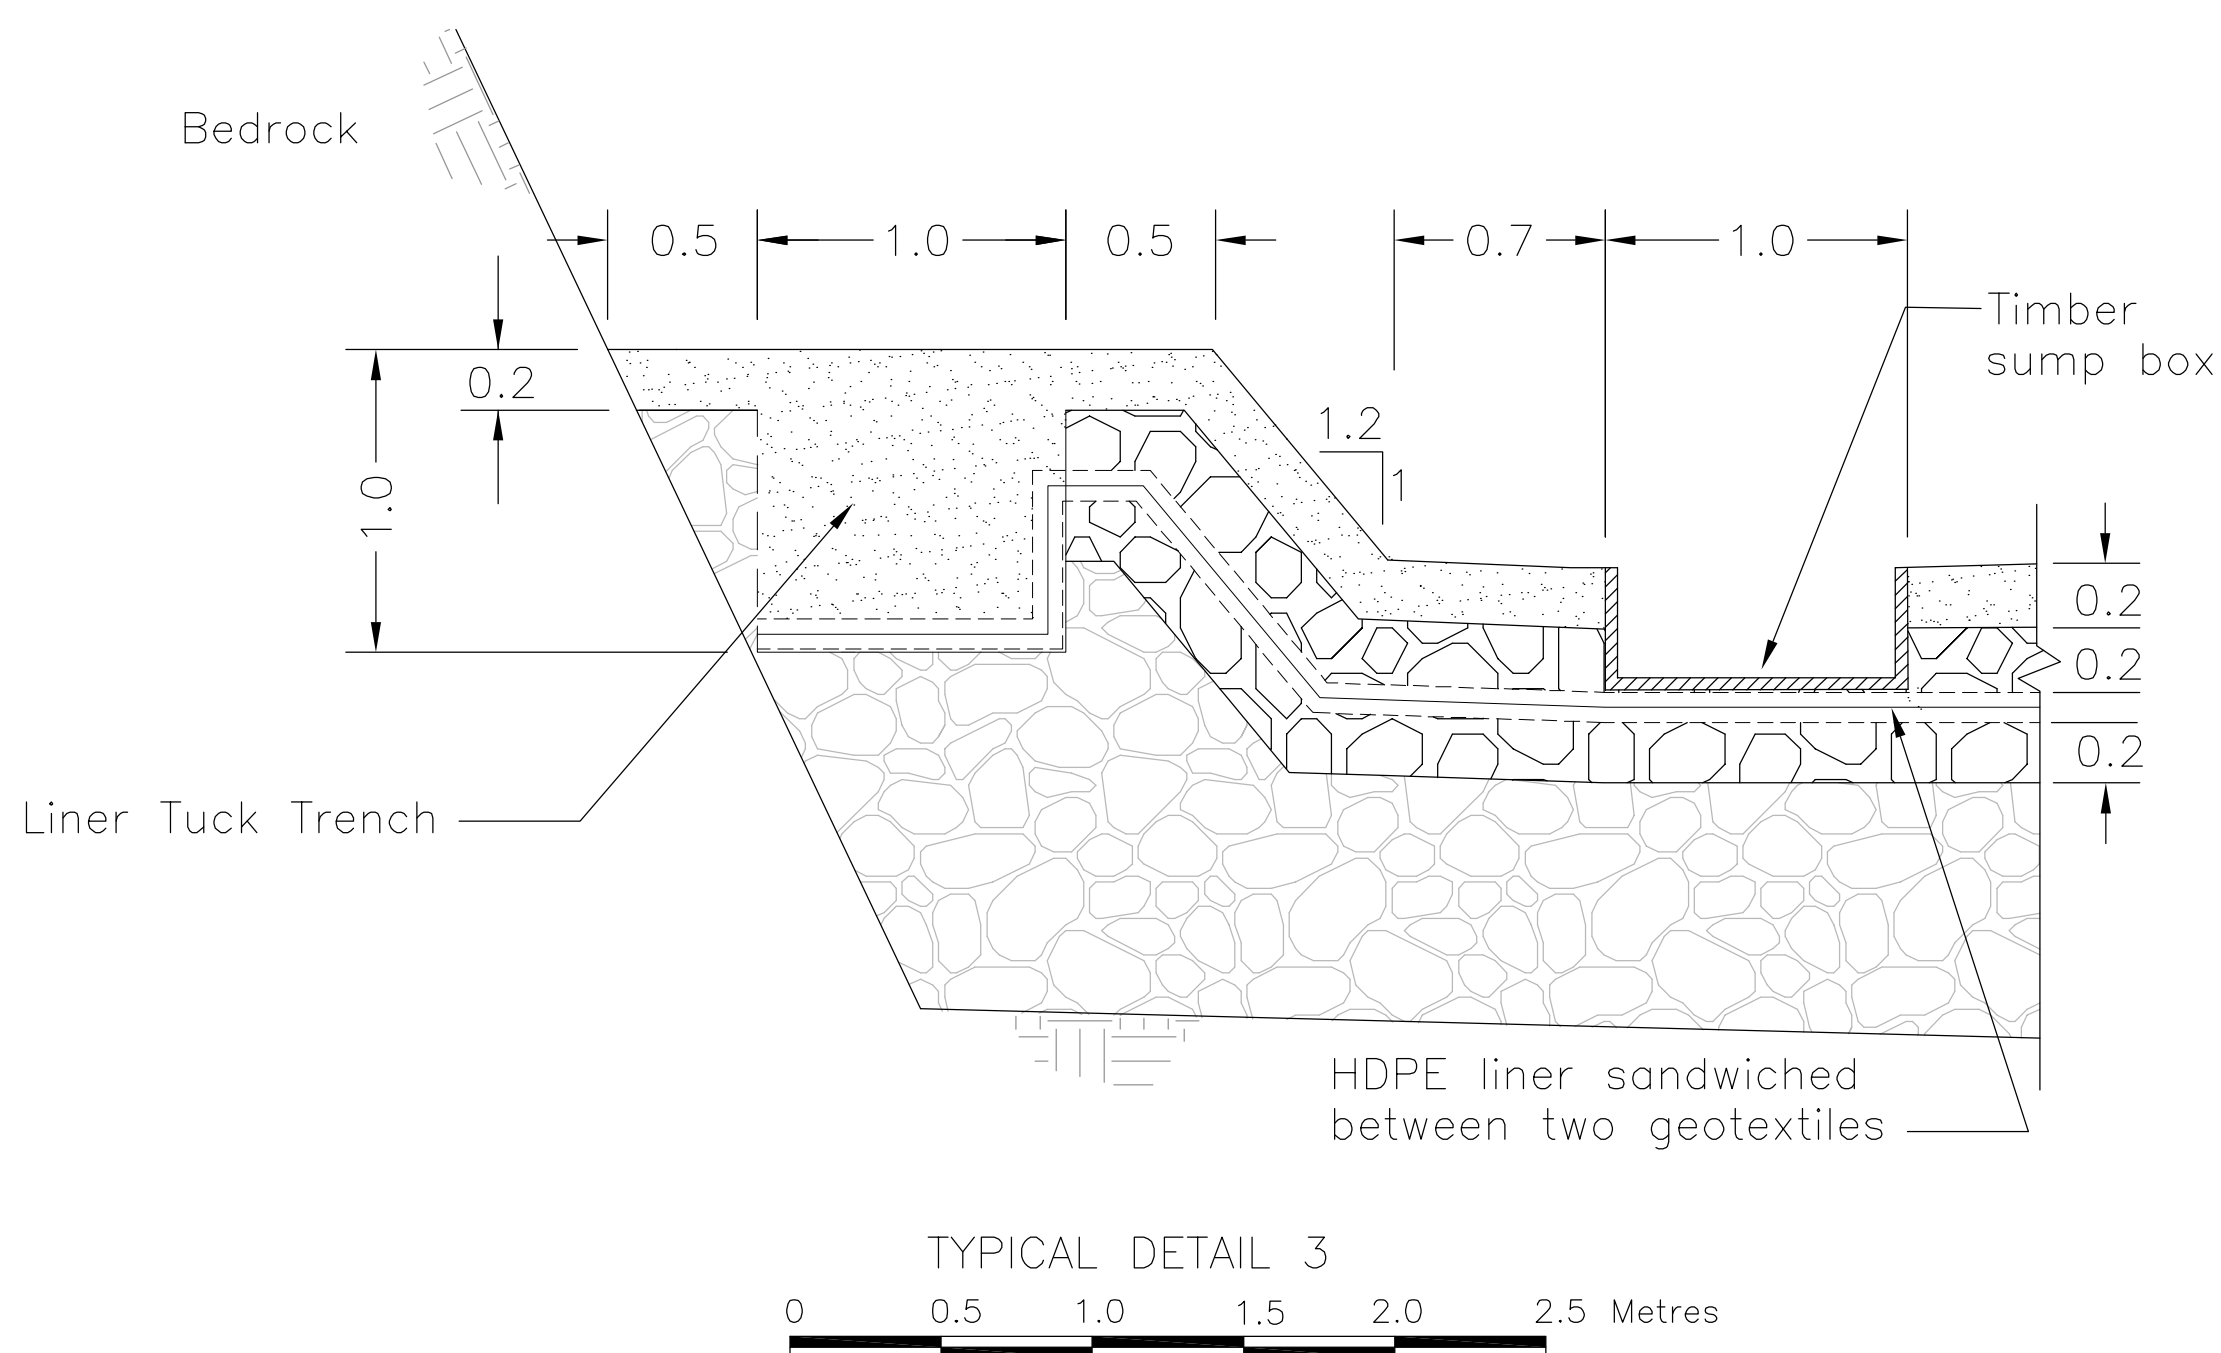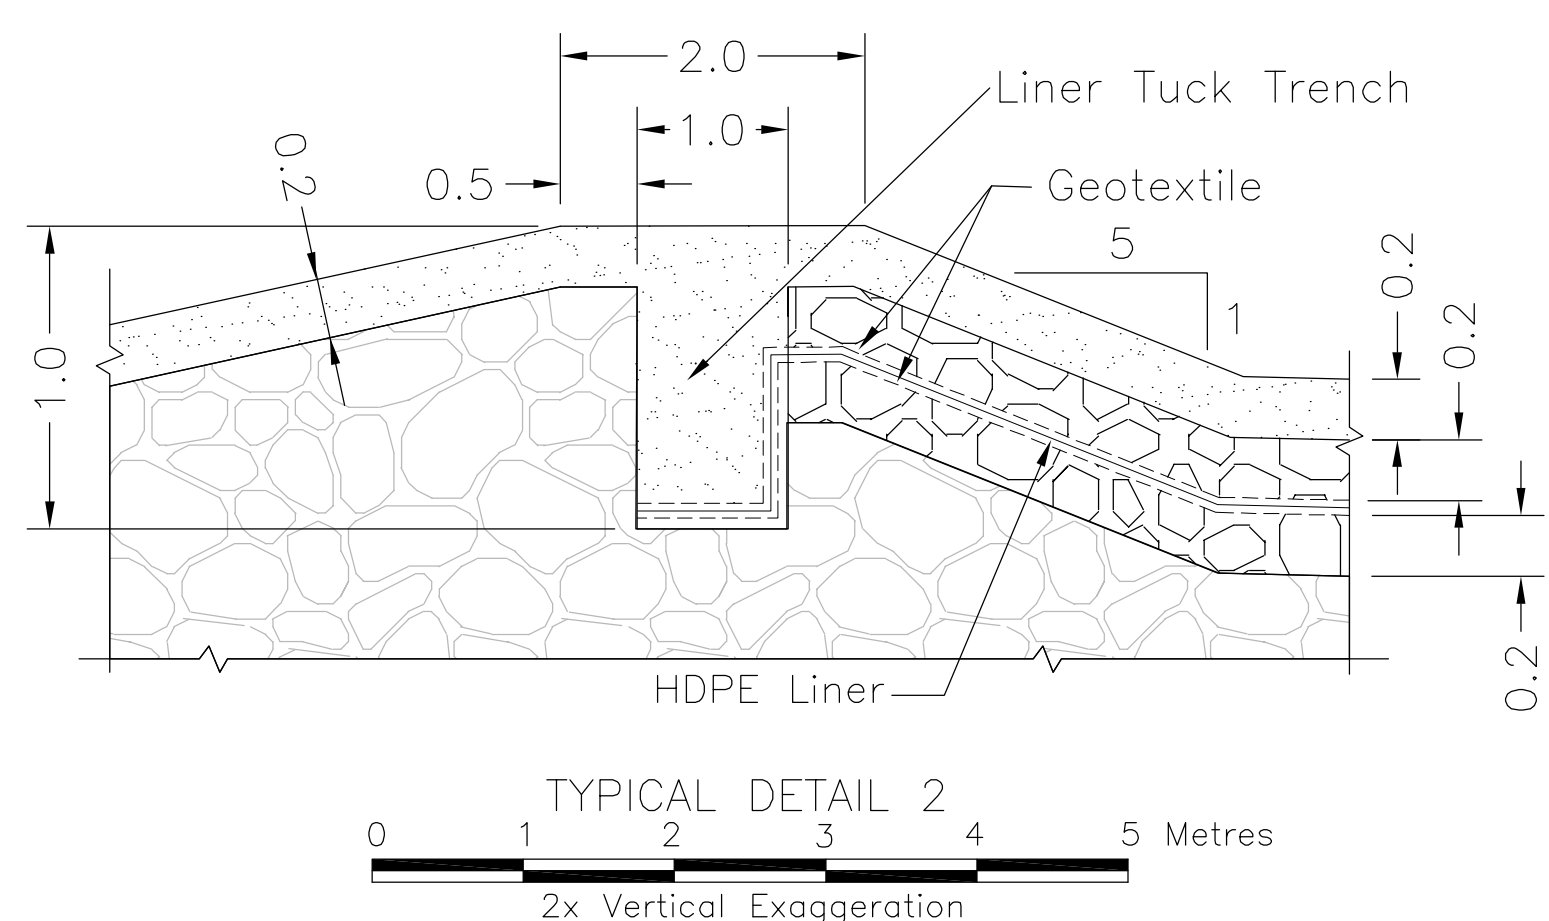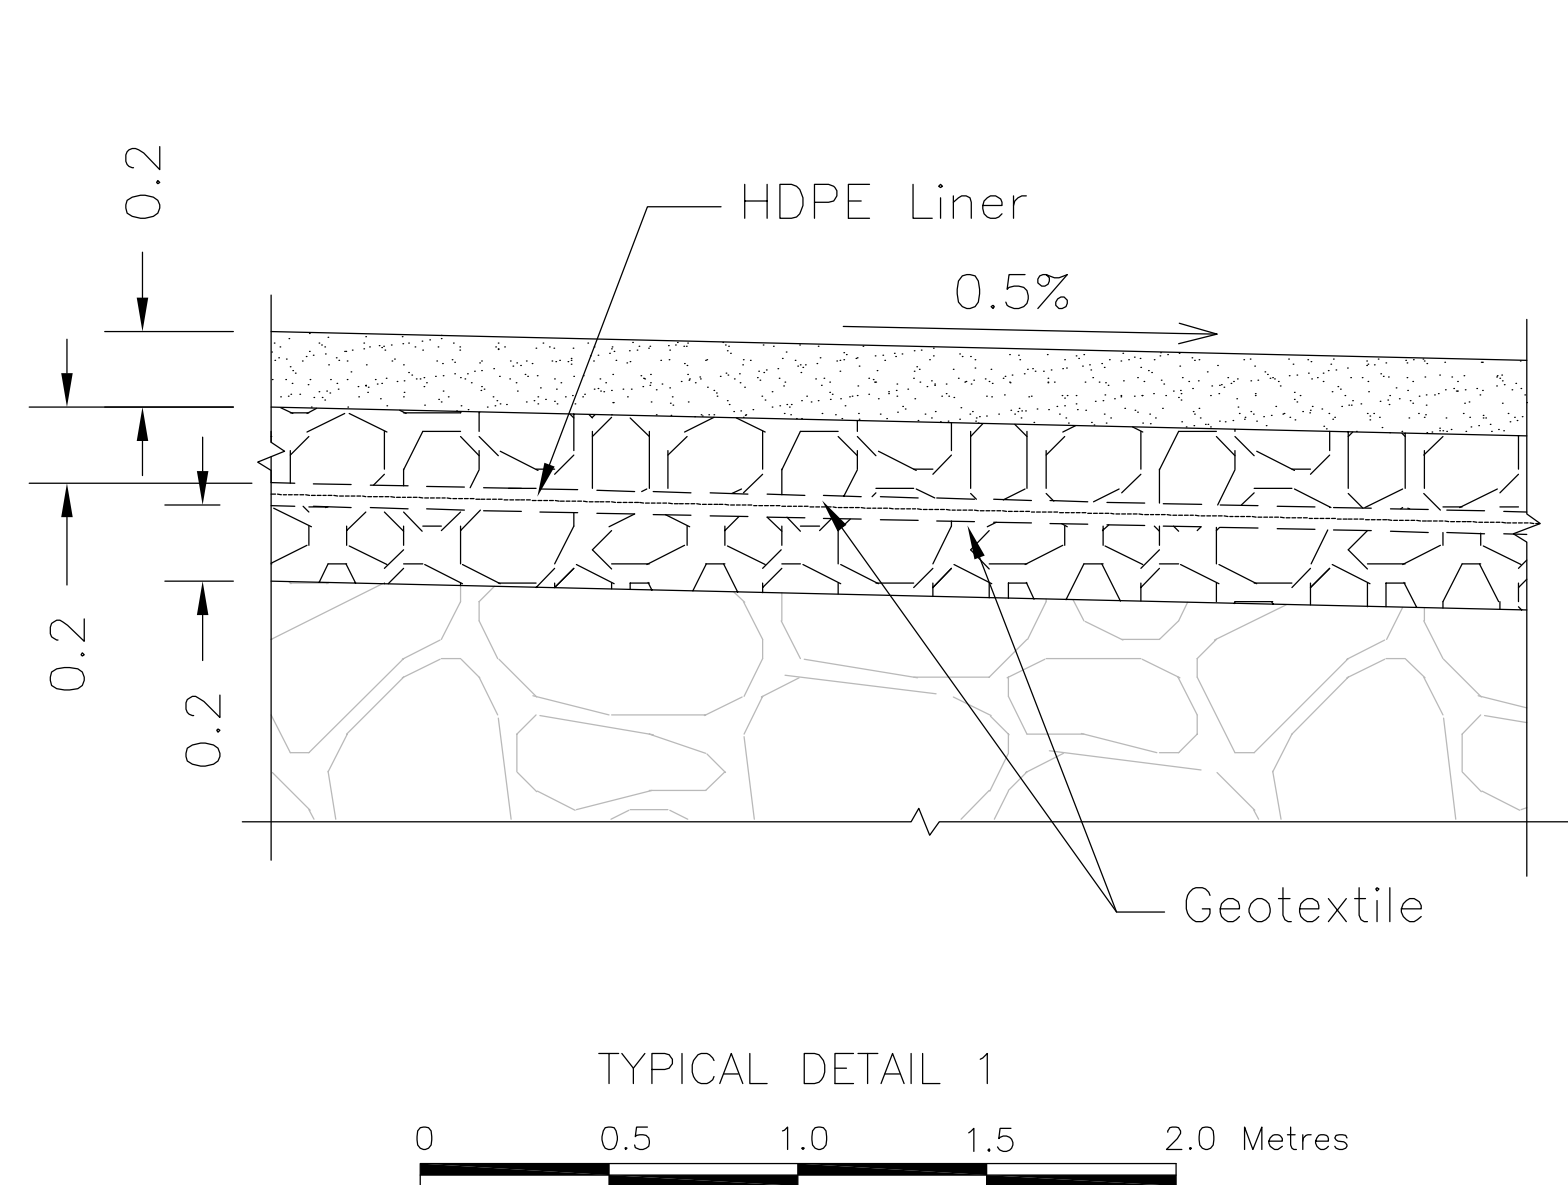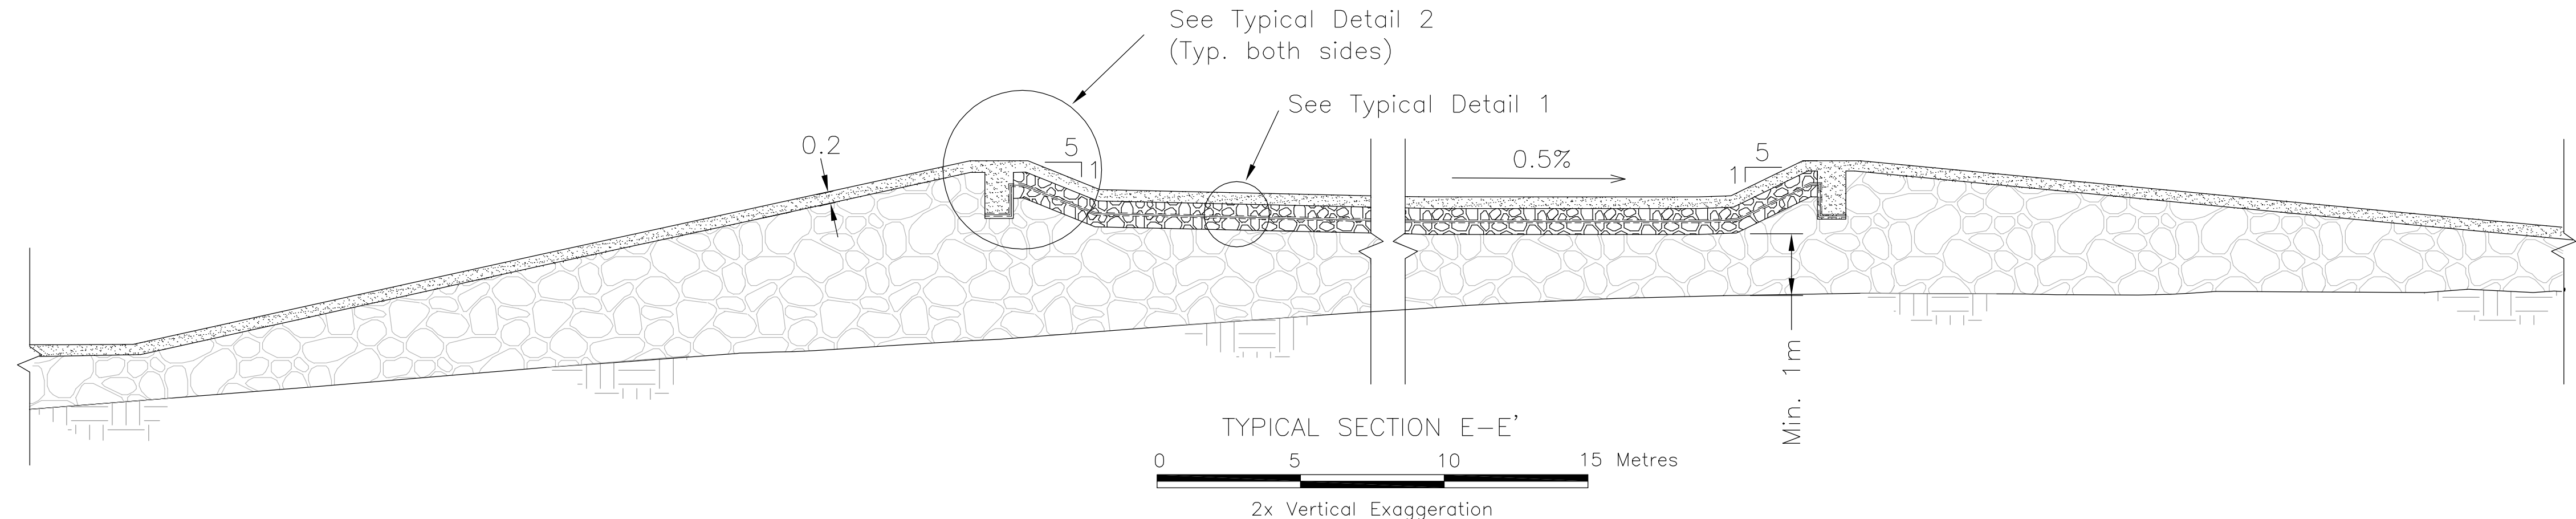

 The timber sump box must be appropriately fixed by the Contractor, taking care not to damage the liner.

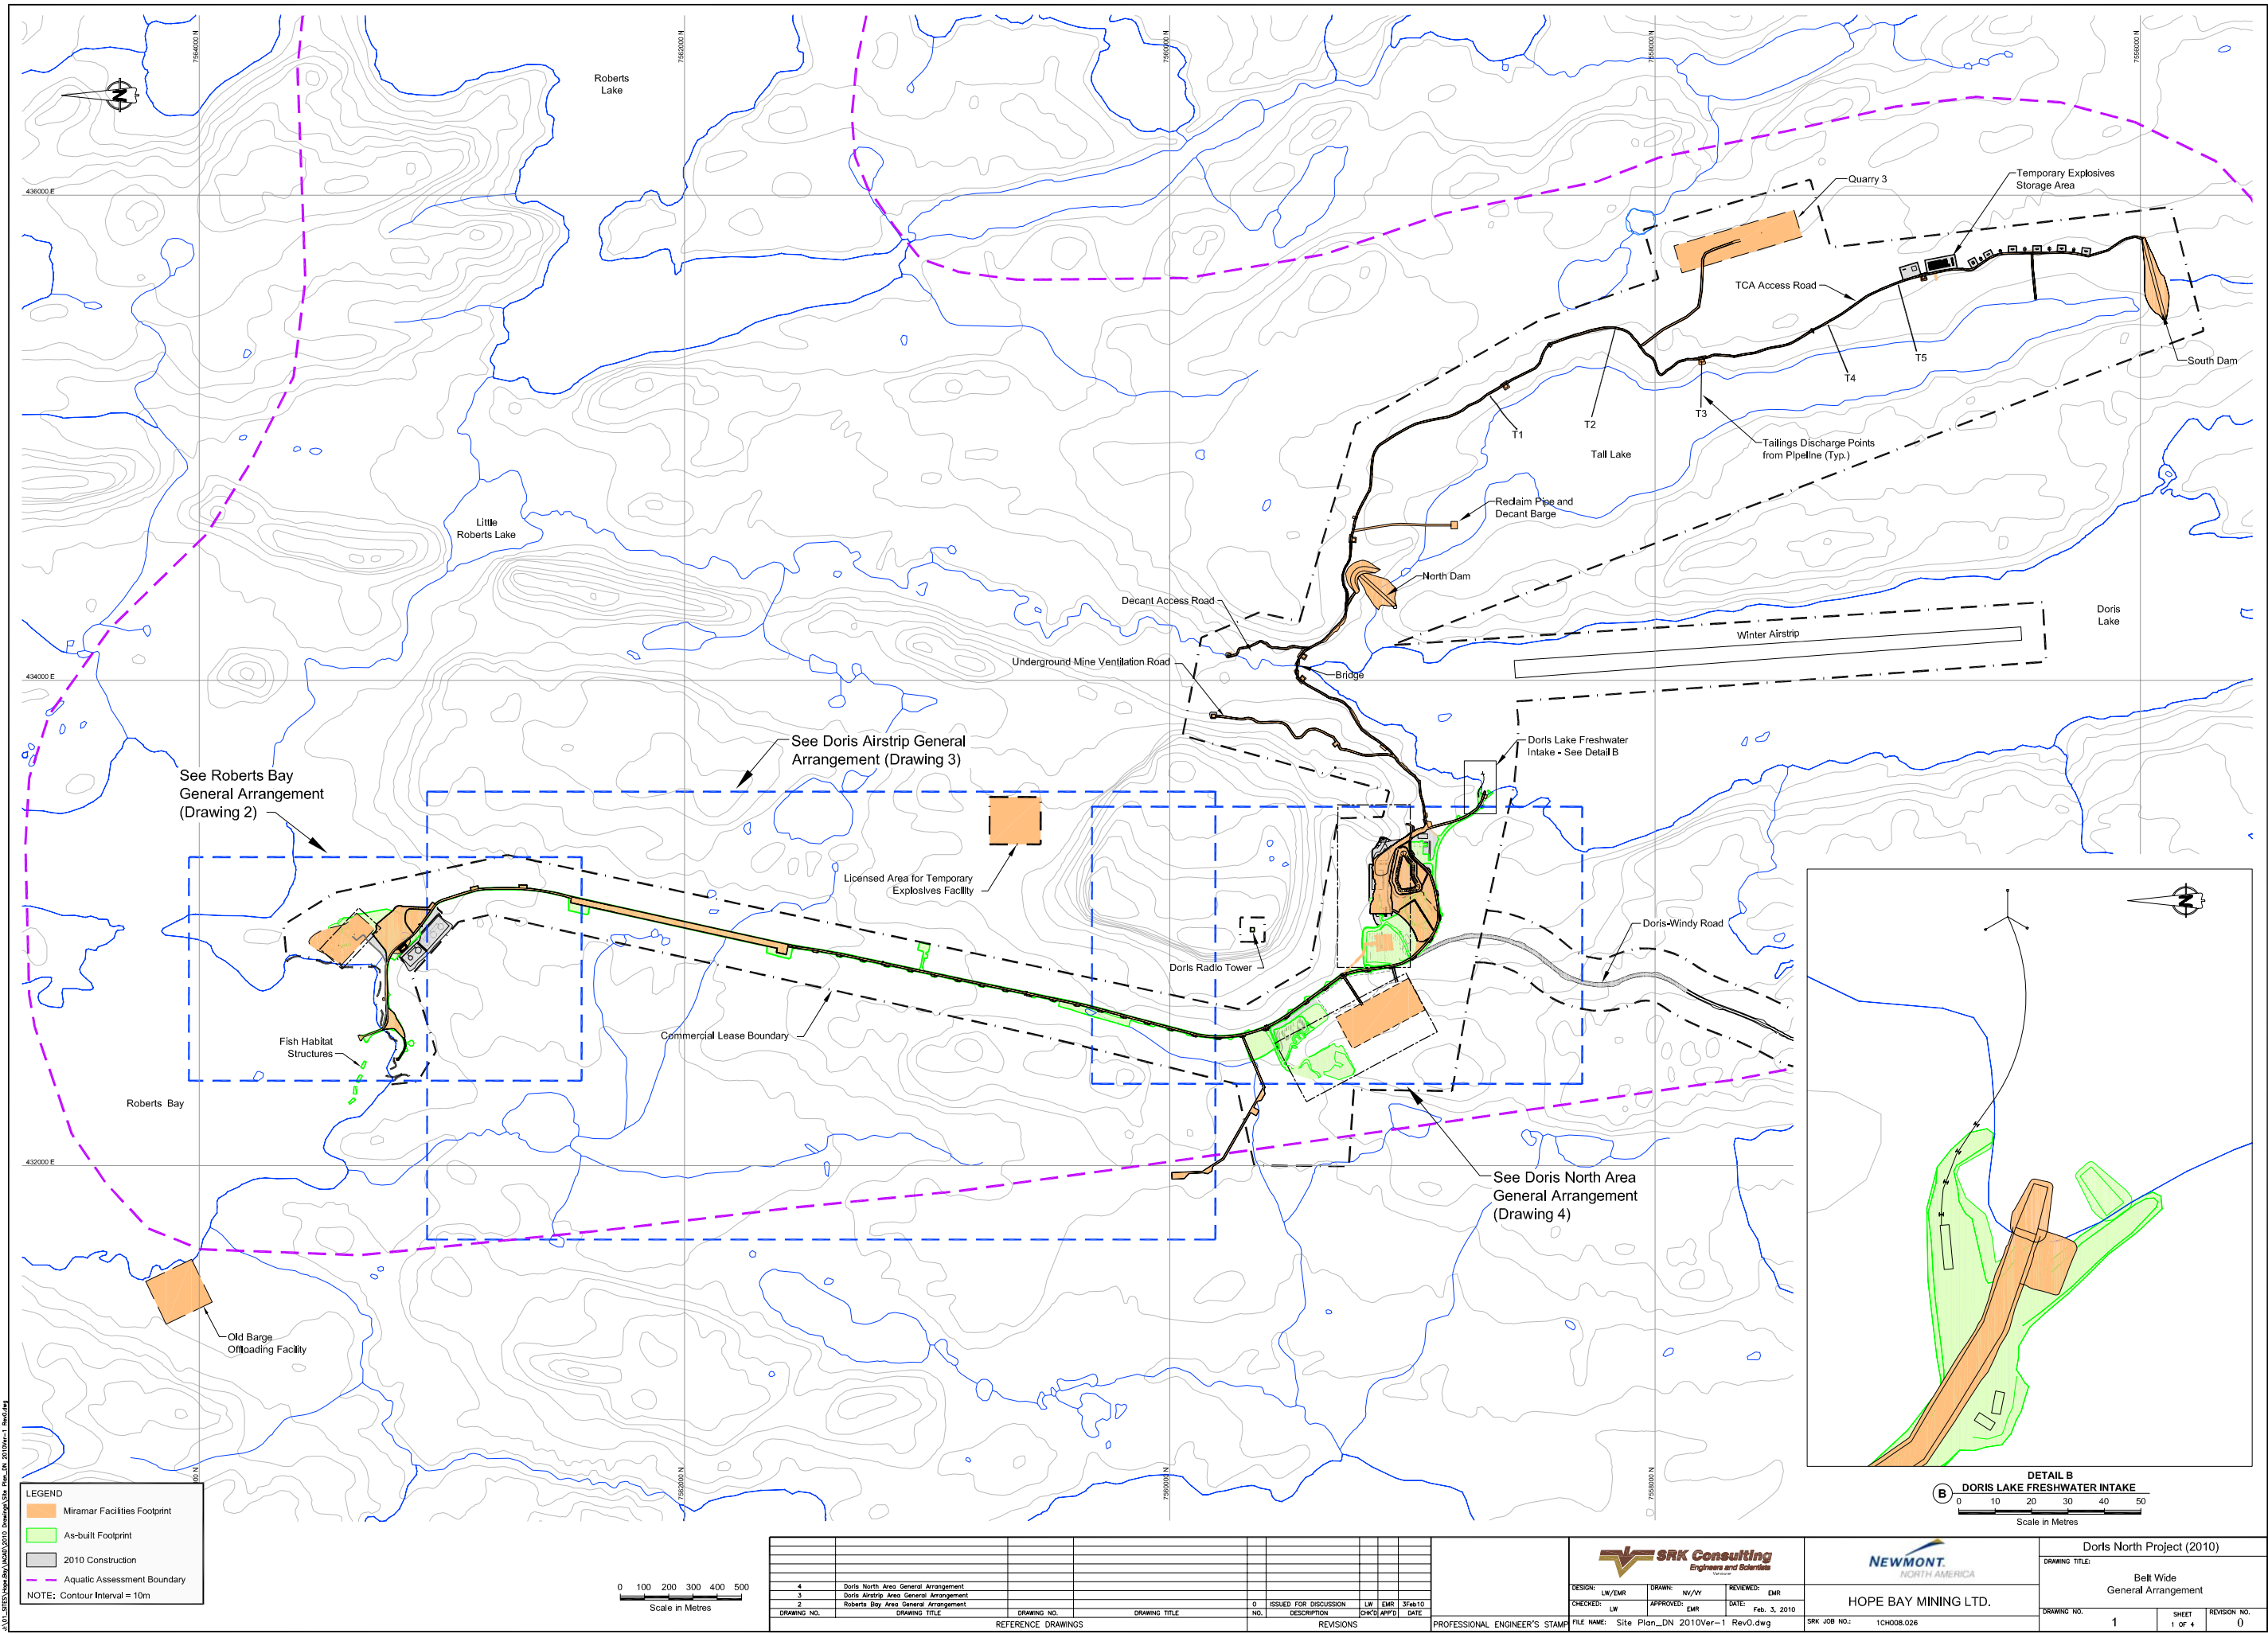

--	--	

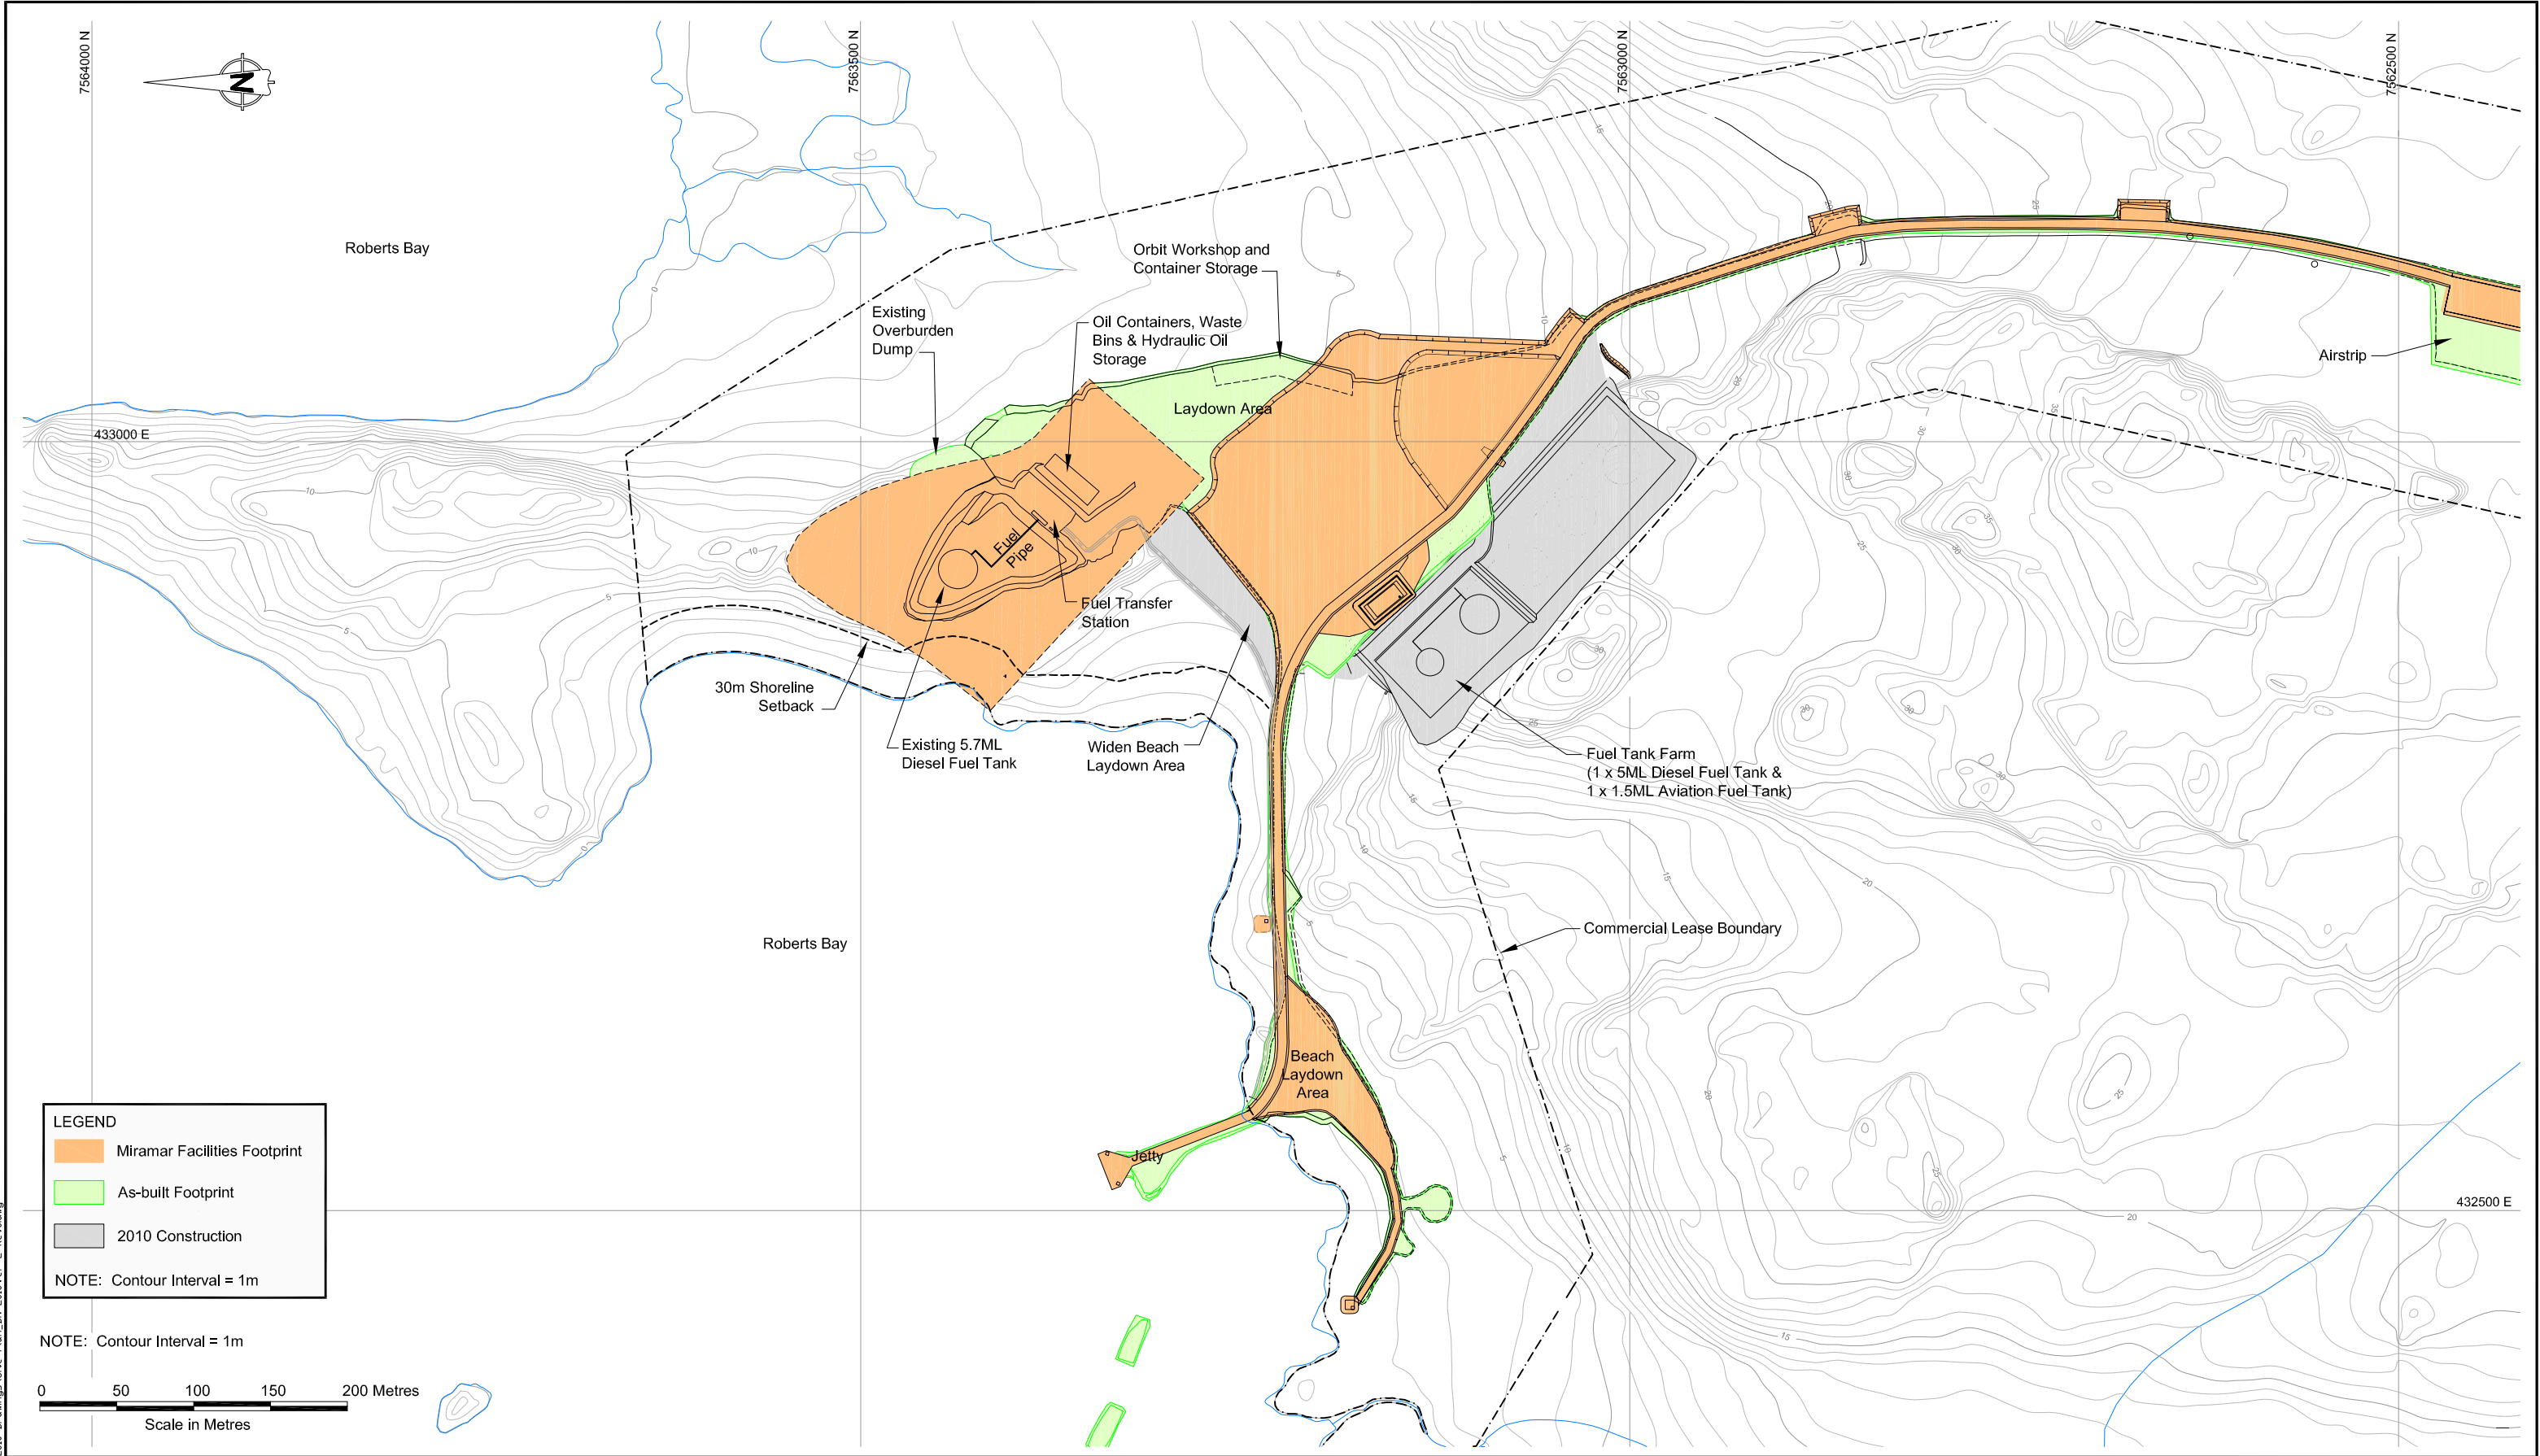



										<div>SRK Consulting Engineers and Scientists <small>Vancouver</small></div>			<div>NEWMONT NORTH AMERICA</div>			Doris North Project (2010)																																	
										DESIGN: LW/EMR			DRAWN: NV/VY			REVIEWED: EMR			DRAWING TITLE: Roberts Bay Area General Arrangement																														
										CHECKED: LW			APPROVED: EMR			DATE: Feb. 3, 2010																																	
DRAWING NO.					DRAWING TITLE					DRAWING NO.					DRAWING TITLE					HOPE BAY MINING LTD.			DRAWING NO.			SHEET			REVISION NO.																				
										0					ISSUED FOR DISCUSSION					LW					EMR					3Feb10					2			2 OF 4			0								
										NO.					DESCRIPTION					CHK'D					APP'D					DATE																			
REFERENCE DRAWINGS										REVISIONS										PROFESSIONAL ENGINEER'S STAMP										FILE NAME: Site Plan_DN 2010Ver-2 Rev0.dwg										SRK JOB NO.: 1CH008.026									