


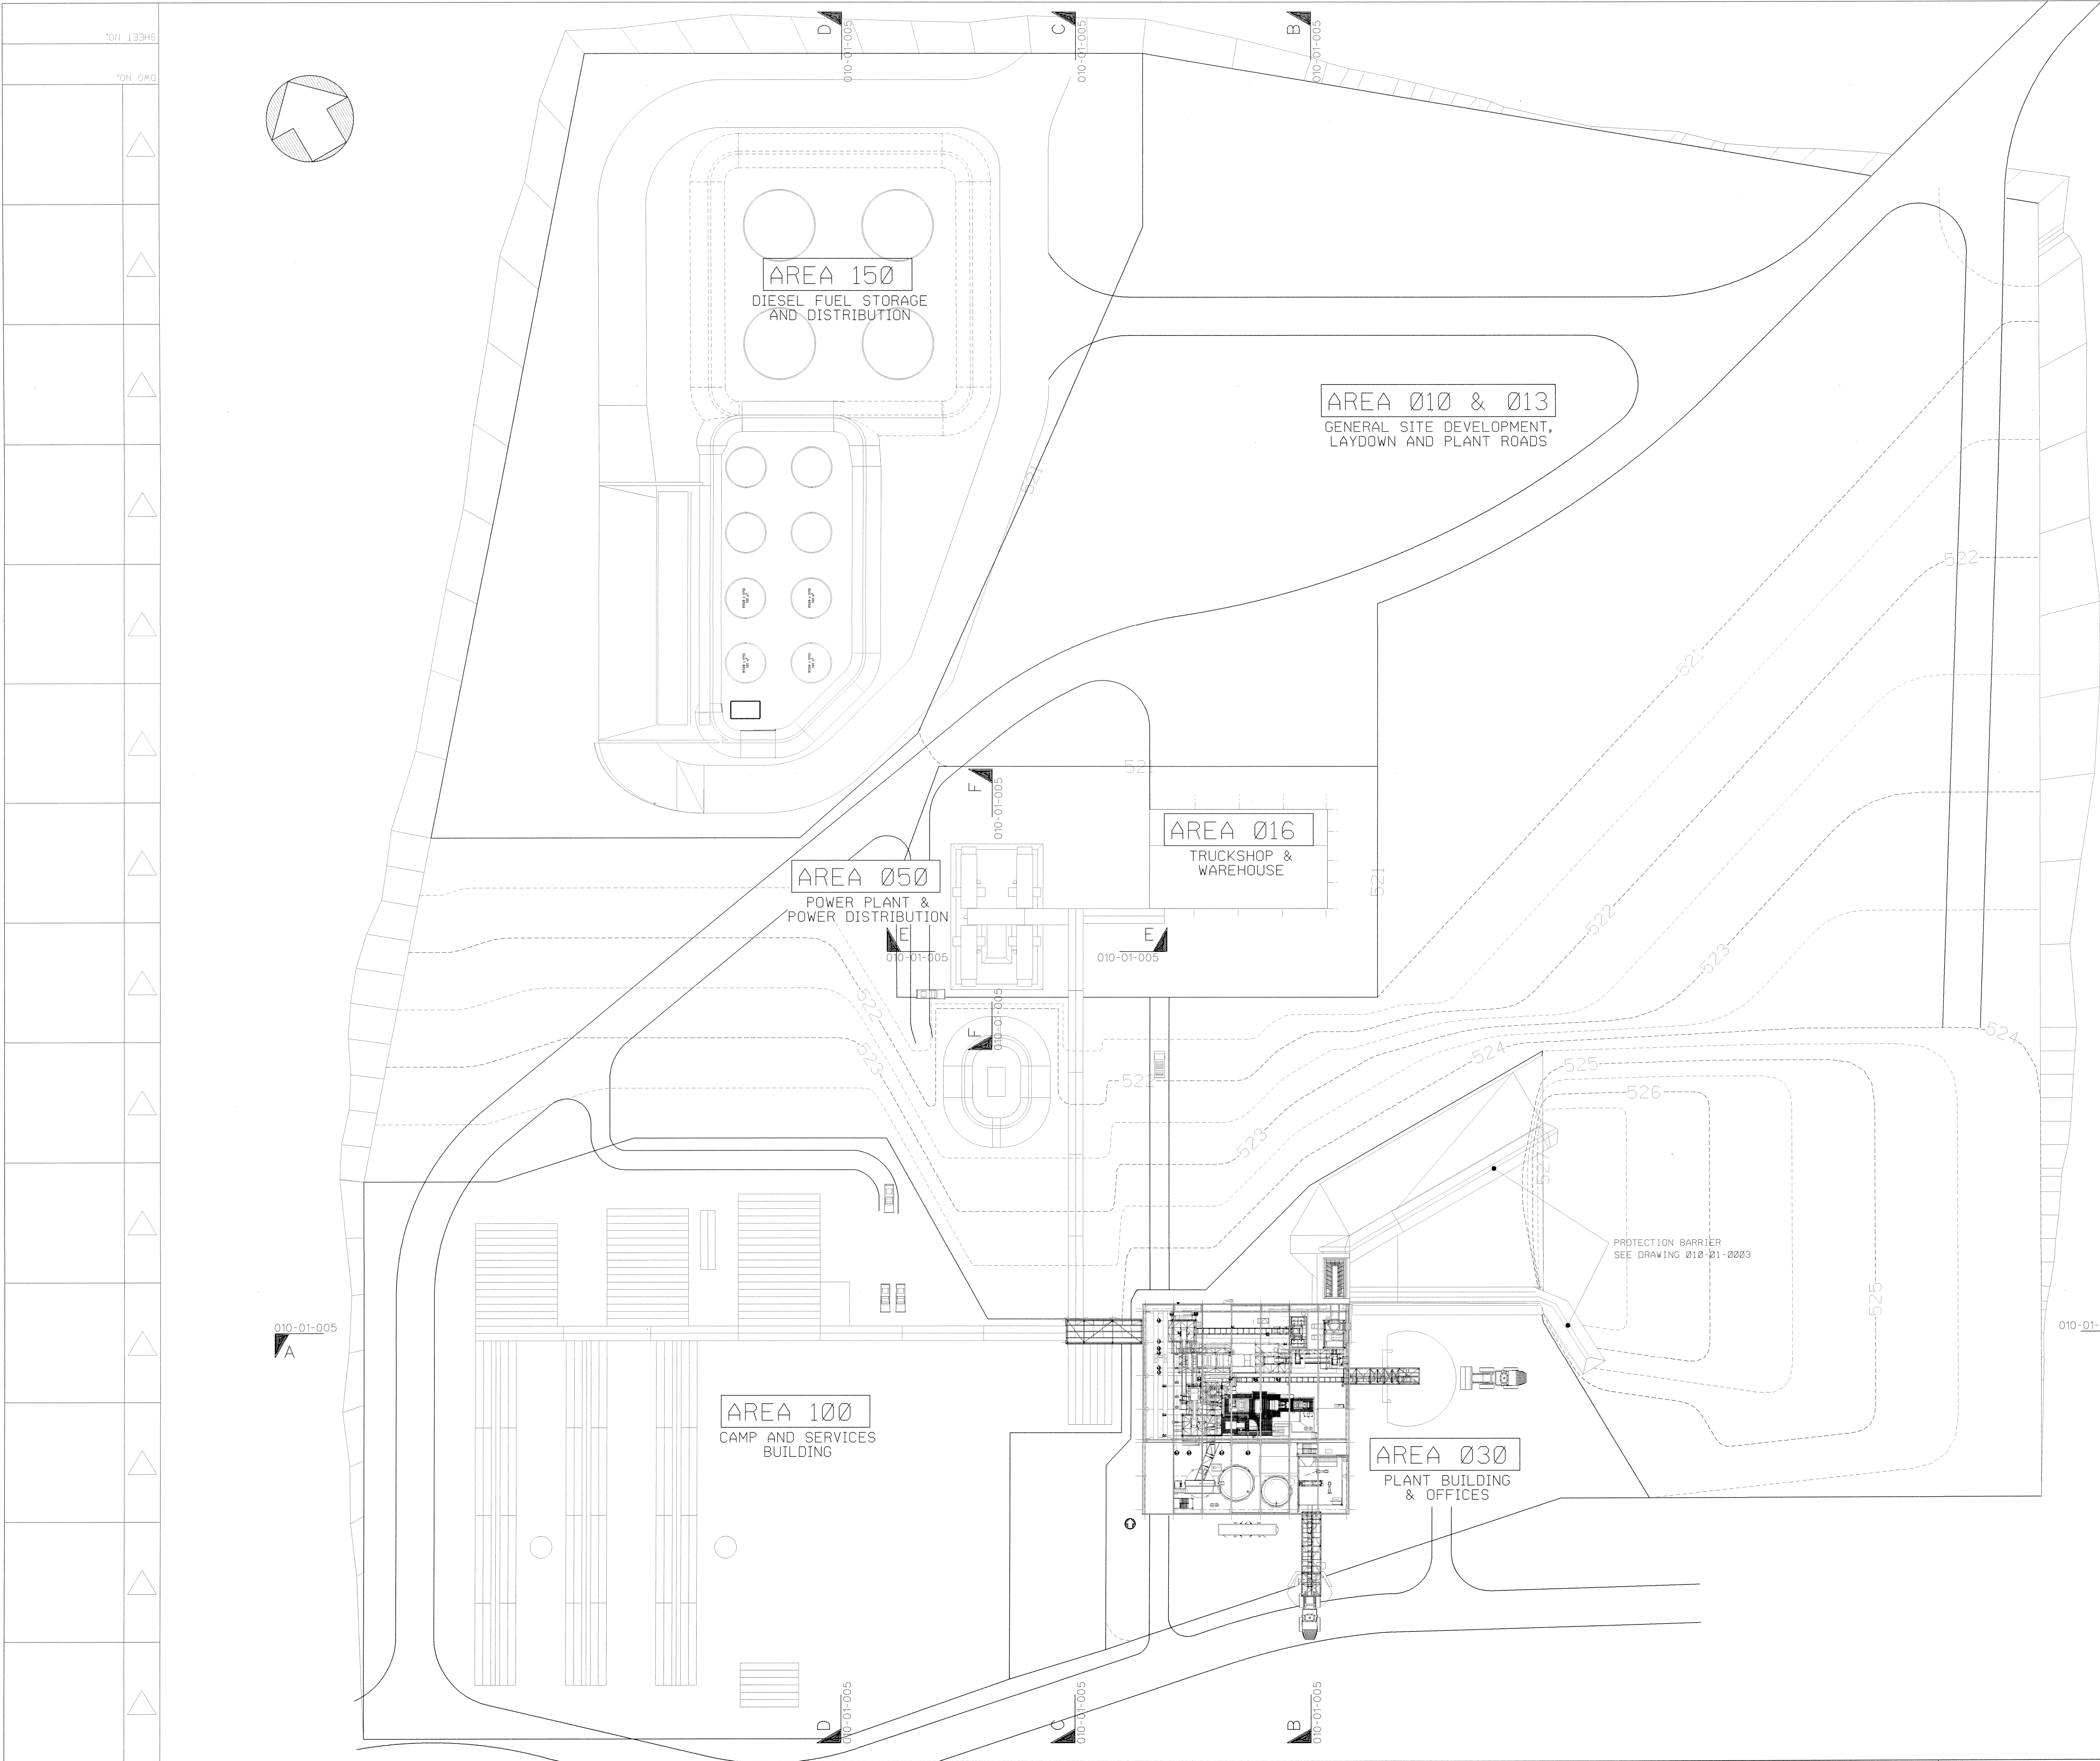

02/02/2005 02:02:12 PM P:\Jahara\316996\CA500\010-01-0002.dgn C:\AR\05		REVISIONS		STAMP		ISSUE AUTHORIZATION		HATCH		TAHERA DIAMOND CORPORATION	
010-01-0003 GENERAL SITE DEVELOPMENT - ACCESS RAMP - PLAN & ISOMETRIC		NO.		P3 SECTIONS MOVED ON DRAWING 010-01-0005		P3 FOR INFORMATION CA500/CG501		DESIGNED BY R. HILDEBRAND		PROJECT TITLE JERICO DIAMOND PROJECT	
010-01-0005 SITE GRADING - SECTIONS		DESCRIPTION		2005-02-02		2005-02-02		CHECKED BY R. HILDEBRAND		SITE GRADING PLAN	
DRAWING NO.		CHG.		DATE		AUTH. BY		DATE		NO. PROJECT NO.	
DRAWING TITLE		DATE		DATE		DATE		DATE		316996	
REFERENCE DRAWINGS		DATE		DATE		DATE		DATE		SCALE	
										1: 500	
										DWO NO.	
										010-01-0002	
										SHEET NO.	
										P3	