


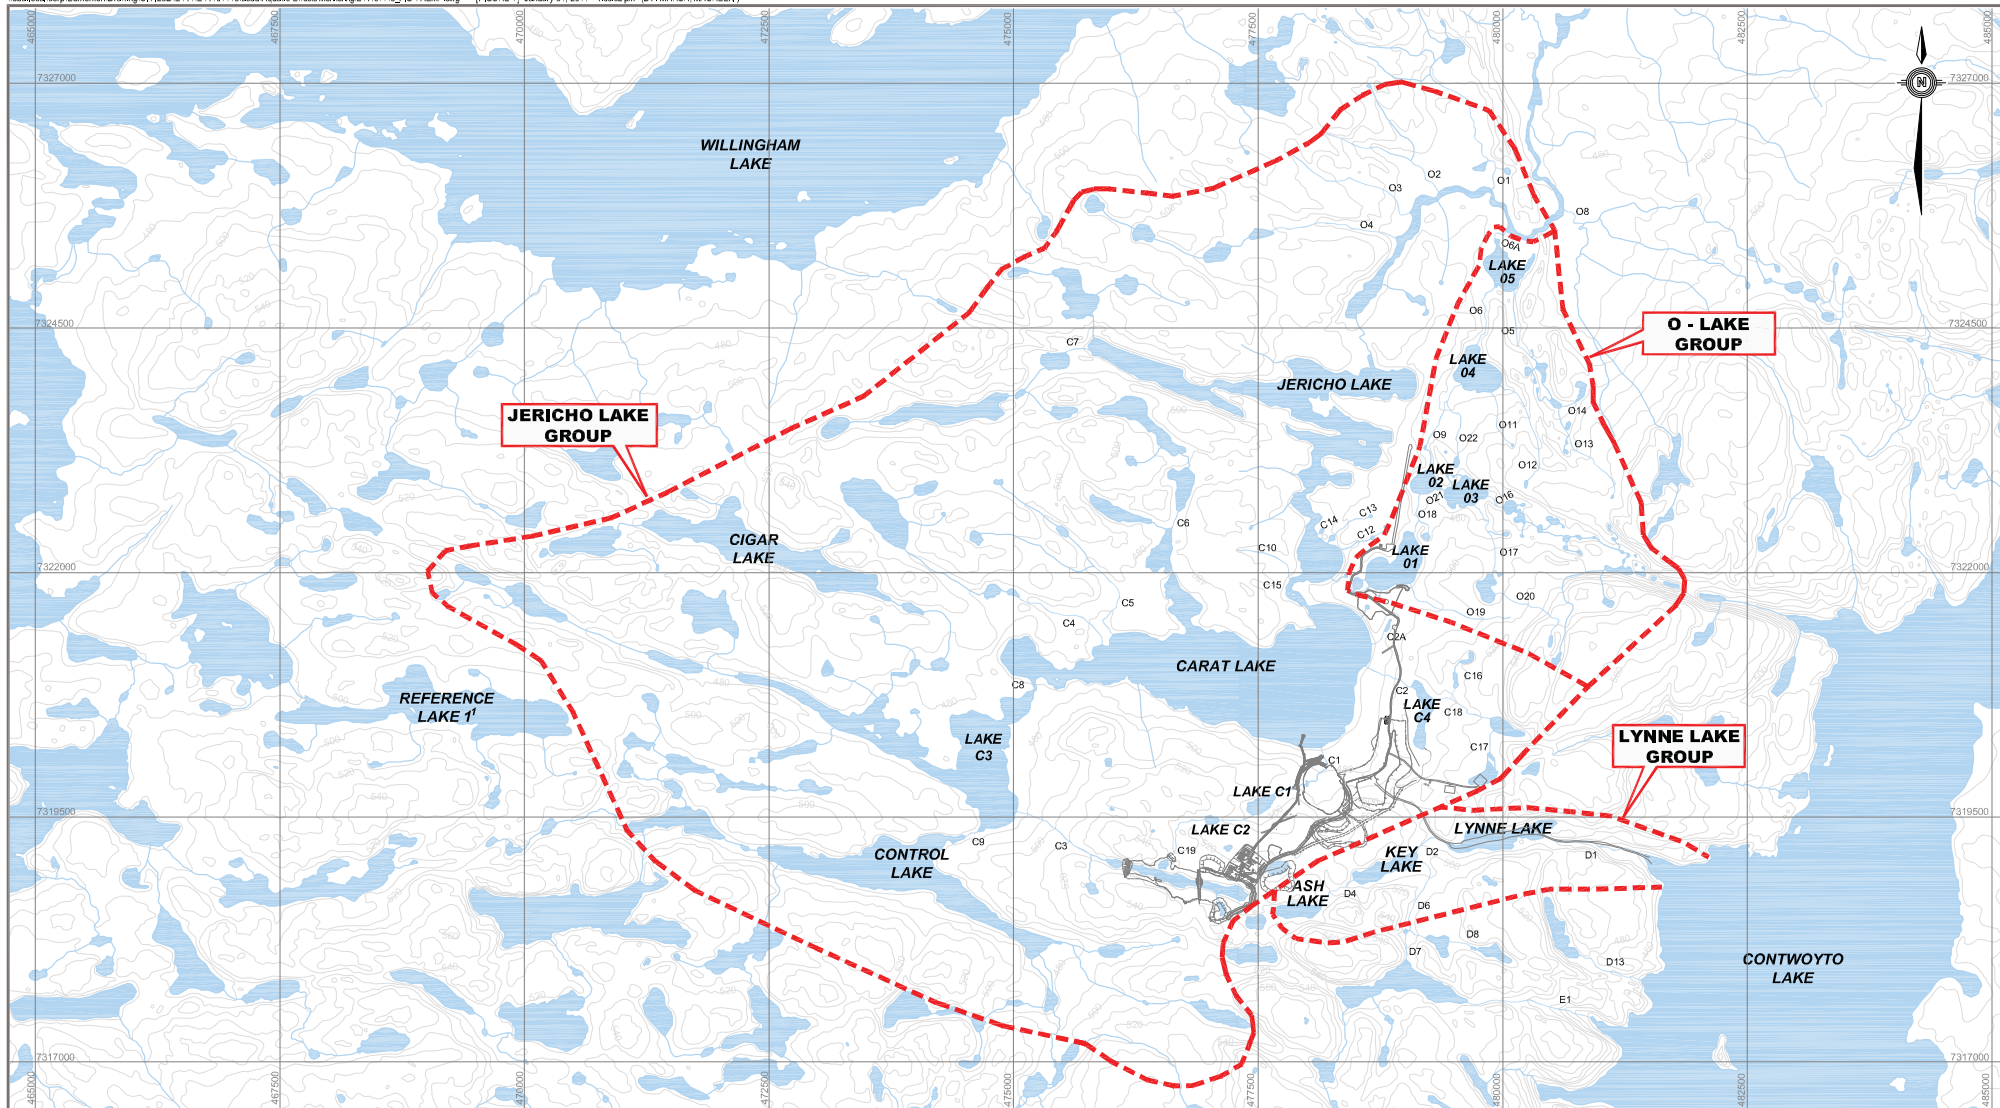

LEGEND

- - - SUB-WATERSHED
- C19 - STREAM NAME

0 2 500
Scale: 1: 50 000 (metres)

NOTES

1. REFERENCE LAKE 1 WAS NAMED AS 'CIGAR LAKE' IN 2005 ASMP AND SUBSEQUENT AEM REPORTS. (MANITRELM, 2005-2008). IT WAS IN CONFLICT WITH THE CIGAR LAKE IN AQUATIC BASELINE STUDIES (PAIL, 1985-1988).
2. CURRENT NAMING SYSTEM FOR THE LAKES AND STREAMS IS BASED ON THE AQUATIC BASELINE STUDIES (PAIL, 1985-1988).
3. DRAWING BASED ON MTS MAPS 70E13, 70E14, 70L03, 70L04

ISSUED FOR USE

CLIENT



AQUATIC EFFECTS MONITORING PLAN JERICO DIAMOND MINE, NUNAVUT

GENERAL SITE PLAN

PROJECT NO. E14101118	DWN MM	CND WL	REV 0
OFFICE EBA-EDM	DATE January 31, 2011		

Figure 1