


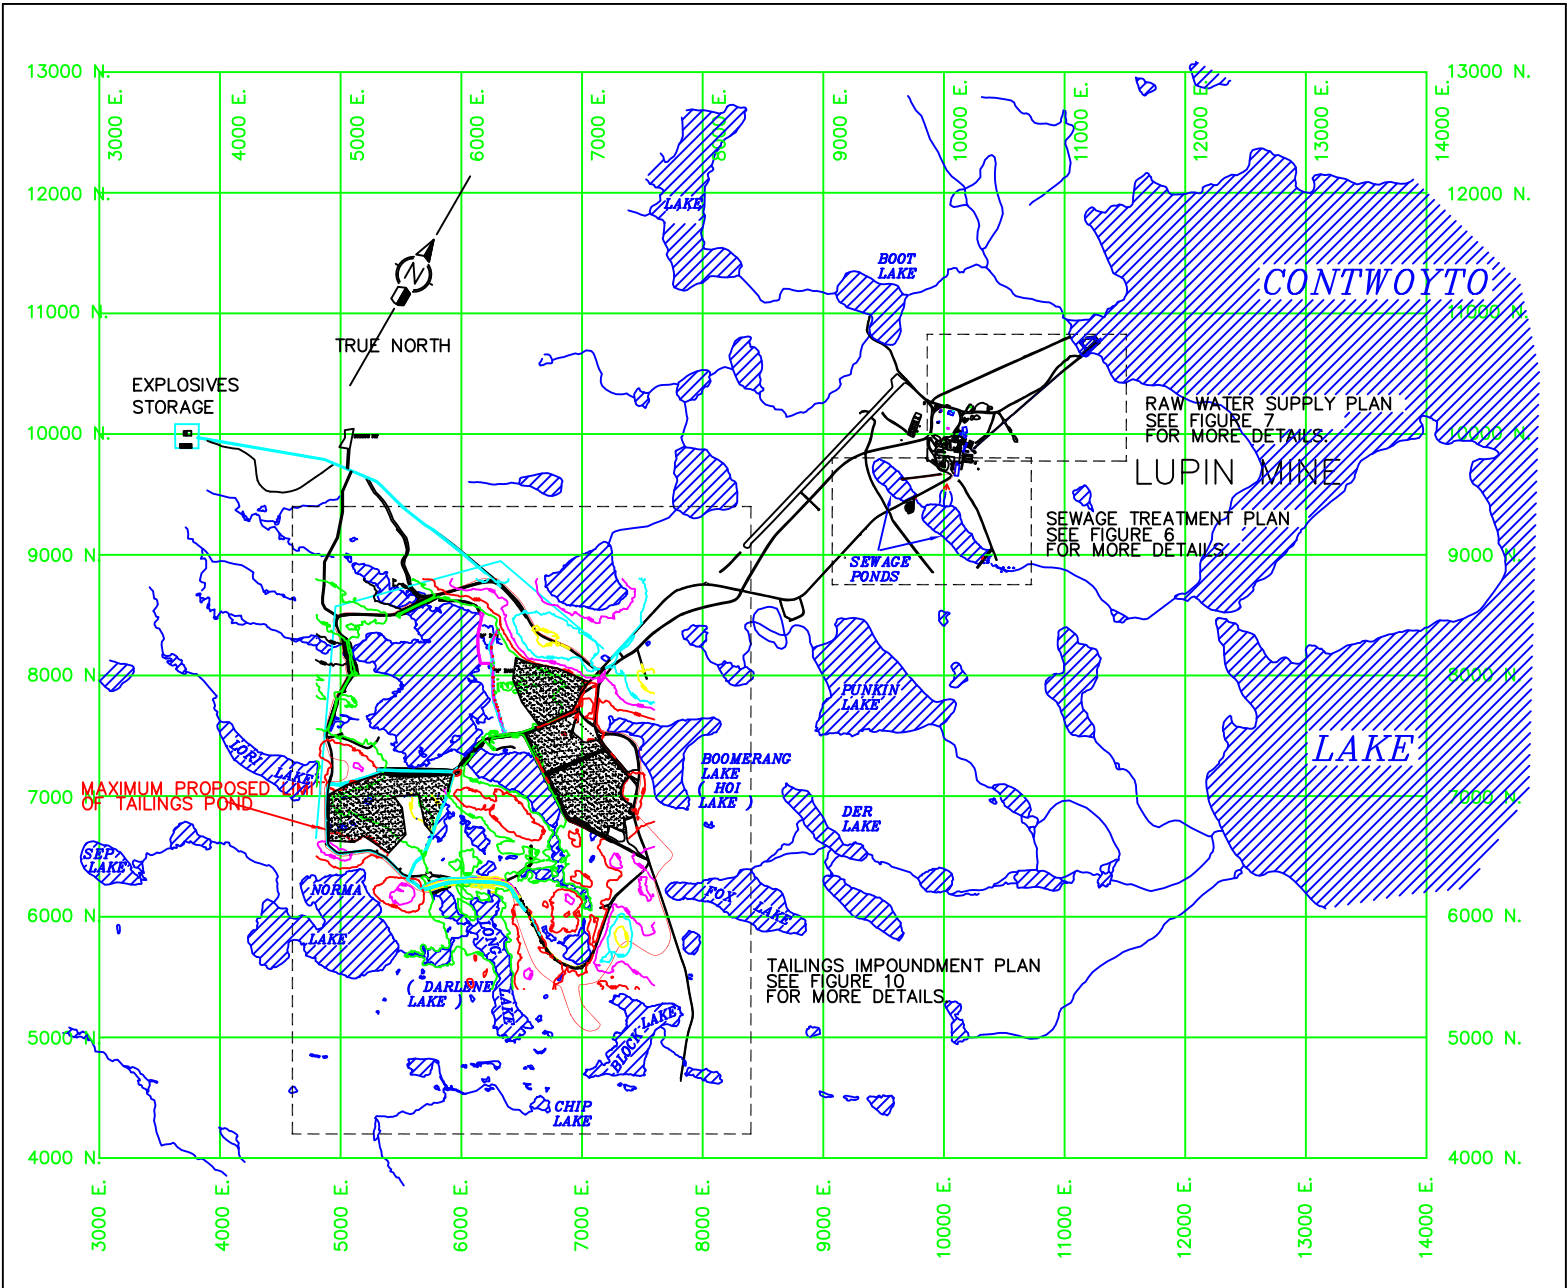

MAP SCALE 0 250 500 7501000 METERS		REV 1 MAR/95 S.B.L. UPDATED TO MARCH 1995 2 FEB/04 CMT UPDATED TO FEB 2004 3 FEB/06 CMT UPDATED TO FEB 2006 4 5	MMG LTD.		FIGURE 5 LUPIN SITE PLAN GENERAL ARRANGEMENT		
DATE 4/30/90 DRAWN BY E.PETERS CHECKED APPROVED		OFFICE MMG	DEPARTMENT DEVELOPMENT	MAP INDEX NUMBER	SCALE	DRAWING NUMBER LUSIT06.DWG	