



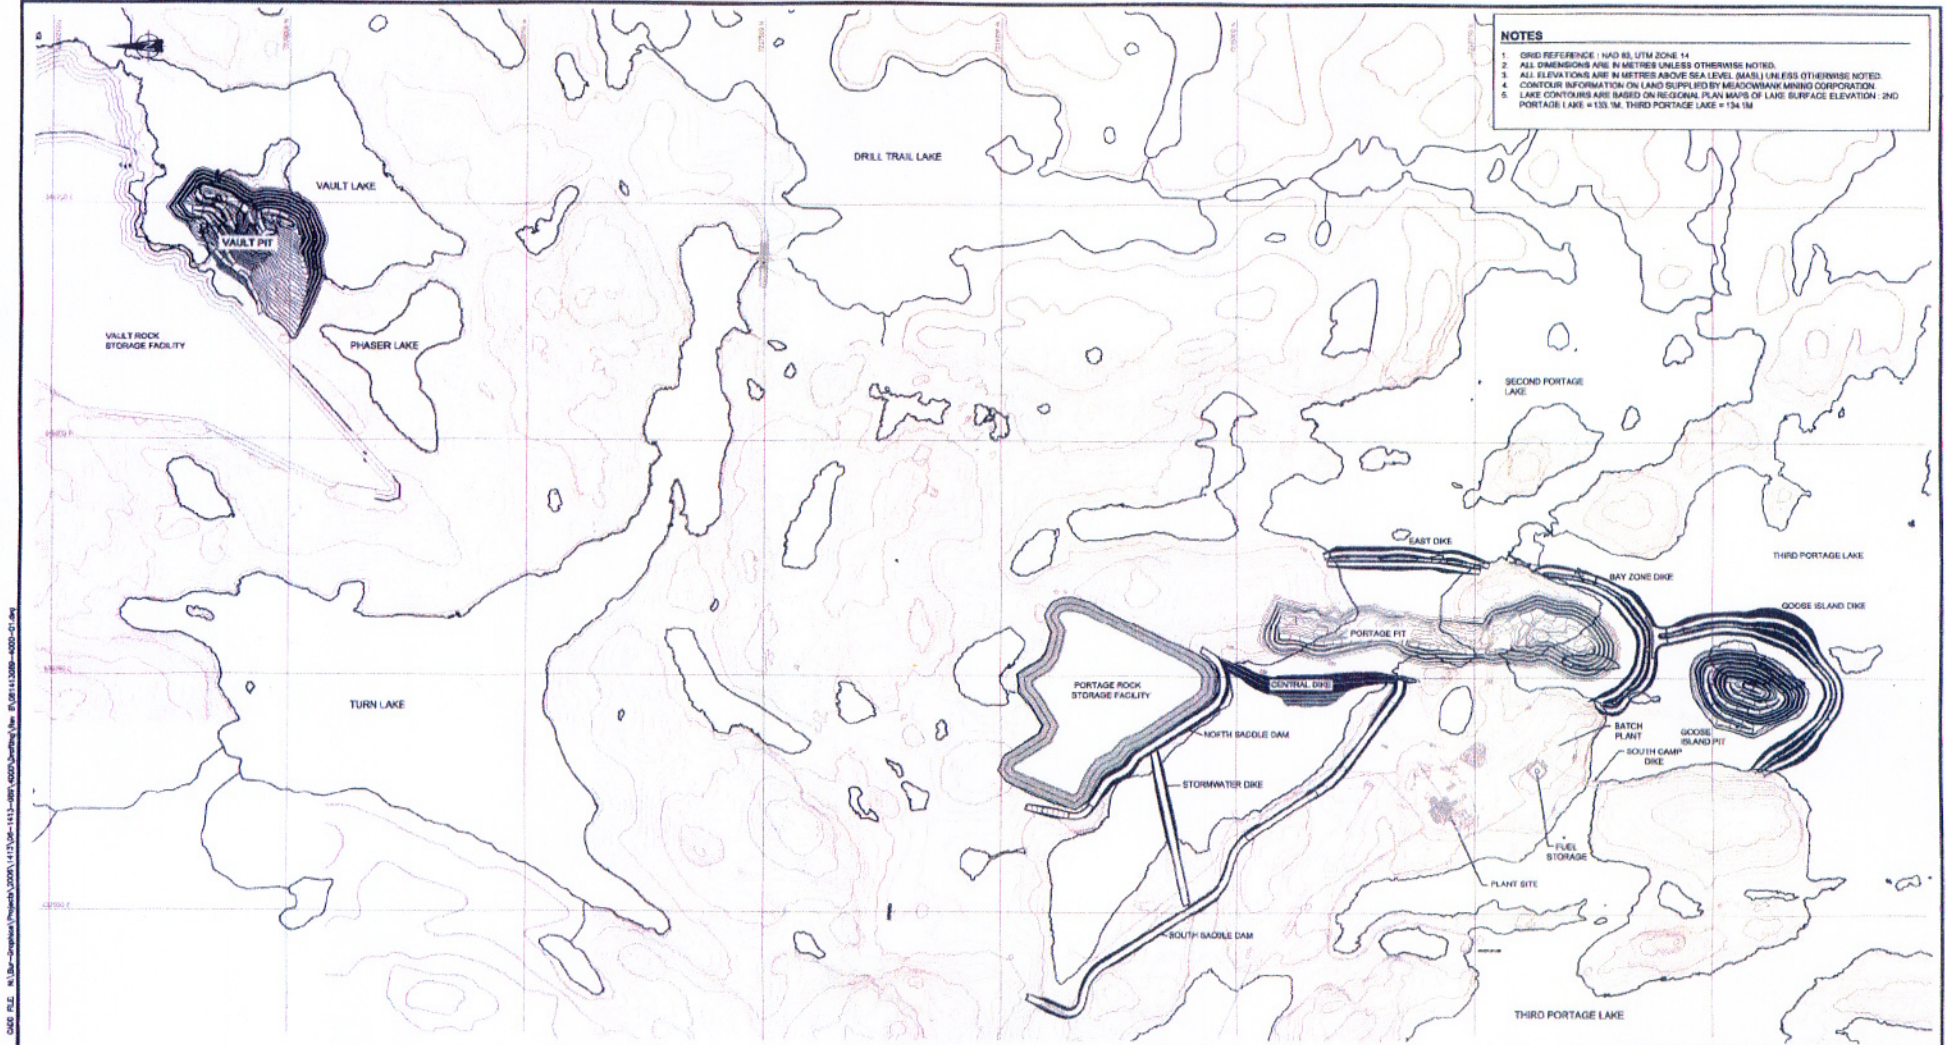

- NOTES**
1. GRID REFERENCE: NAD 83, UTM ZONE 14
 2. ALL DIMENSIONS ARE IN METRES UNLESS OTHERWISE NOTED.
 3. ALL ELEVATIONS ARE IN METRES ABOVE SEA LEVEL (MSL) UNLESS OTHERWISE NOTED.
 4. CONTOUR INFORMATION ON LAND SUPPLIED BY MEADOWBANK MINING CORPORATION.
 5. LAKE CONTOURS ARE BASED ON REGIONAL PLAN MAPS OF LAKE SURFACE ELEVATION. 2ND PORTAGE LAKE = 133.1M, THIRD PORTAGE LAKE = 134.1M

DRAWING NO. 4000-01
 PROJECT MEADOWBANK GOLD PROJECT
 CENTRAL DIKE
 OVERALL SITE PLAN
 DATE 07/20/11 BY 10:14AM
 CADD FILE N:\3D-Design\Projects\2009\111306-1113-001\0001.dwg
 BY 10:14AM

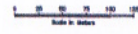

NOT FOR CONSTRUCTION

MEADOWBANK MINING CORPORATION MEADOWBANK GOLD PROJECT CENTRAL DIKE OVERALL SITE PLAN			
PROJECT NO.	06-1113-001	FILE NO.	06-1113-001-000-01
DESIGN	BY	DATE	AS SHOWN
CADD	BY	DATE	
CHECK	BY	DATE	
REVIEW	BY	DATE	
			4000-01

REV	DATE	DESCRIPTION	ISSUED FOR	BY	CHK	APP