
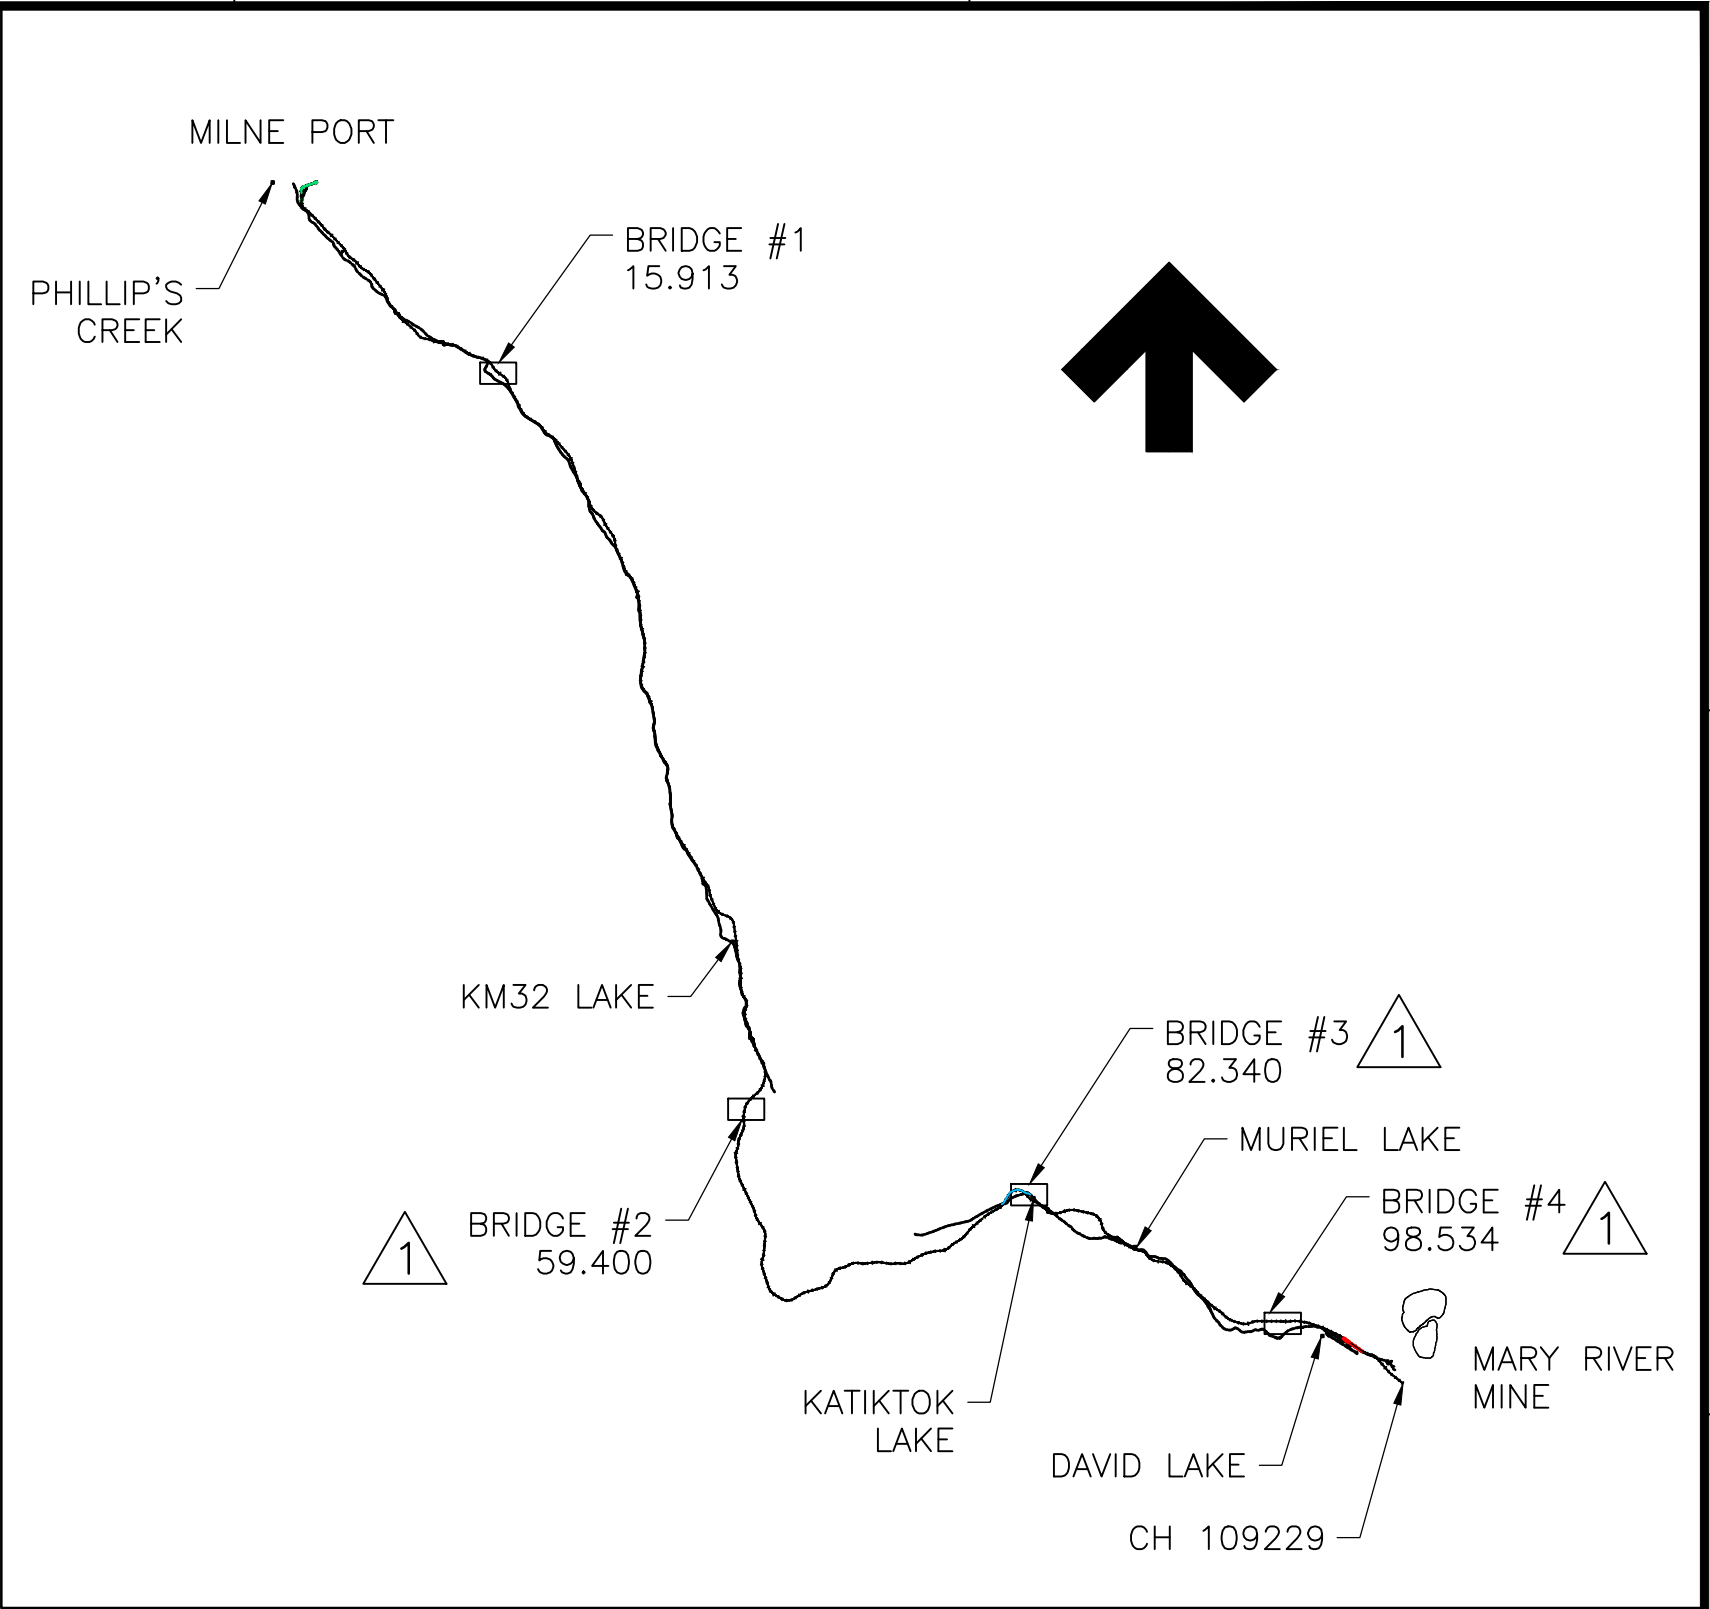


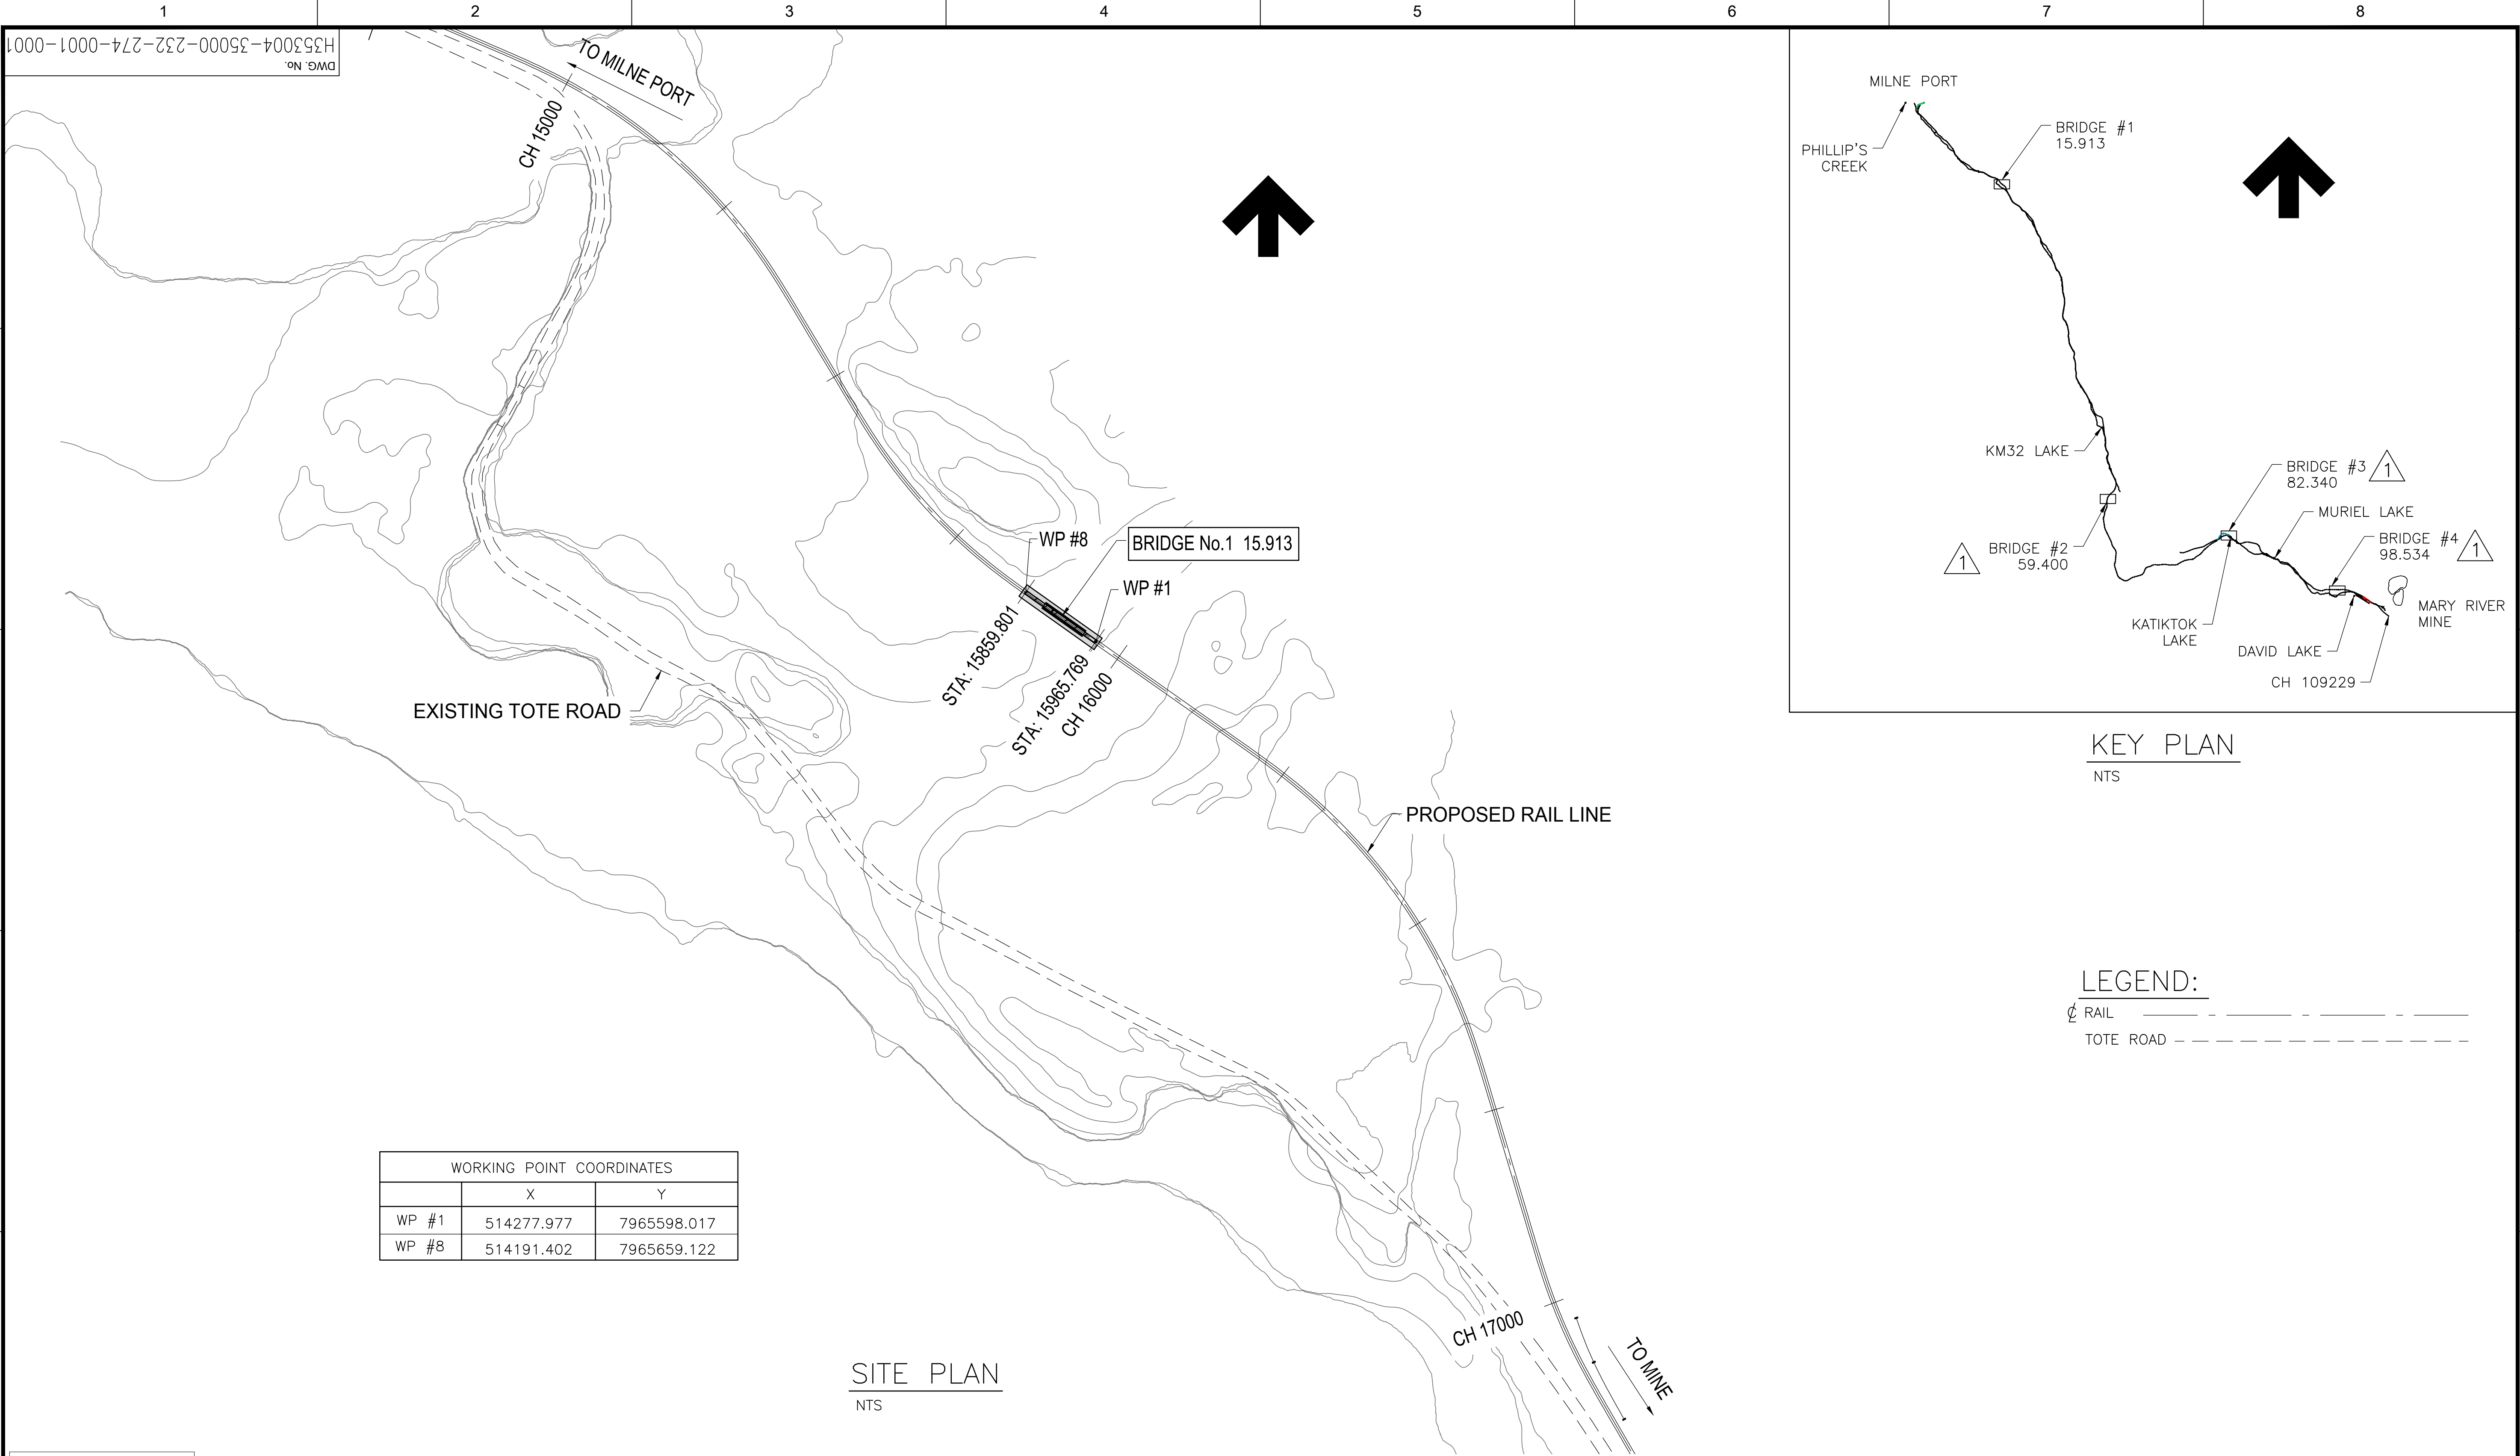

LEGEND:



RAIL —————

TOTE ROAD - - - - -

PERMIT TO PRACTICE
HATCH LTD.
Signature _____
Date _____
PERMIT NUMBER: P 512
The Association of Professional Engineers,
Geologists and Geophysicists of NWT/NU

	</
--	--	----

SUPERVISOR
DATE
SHEET NO.

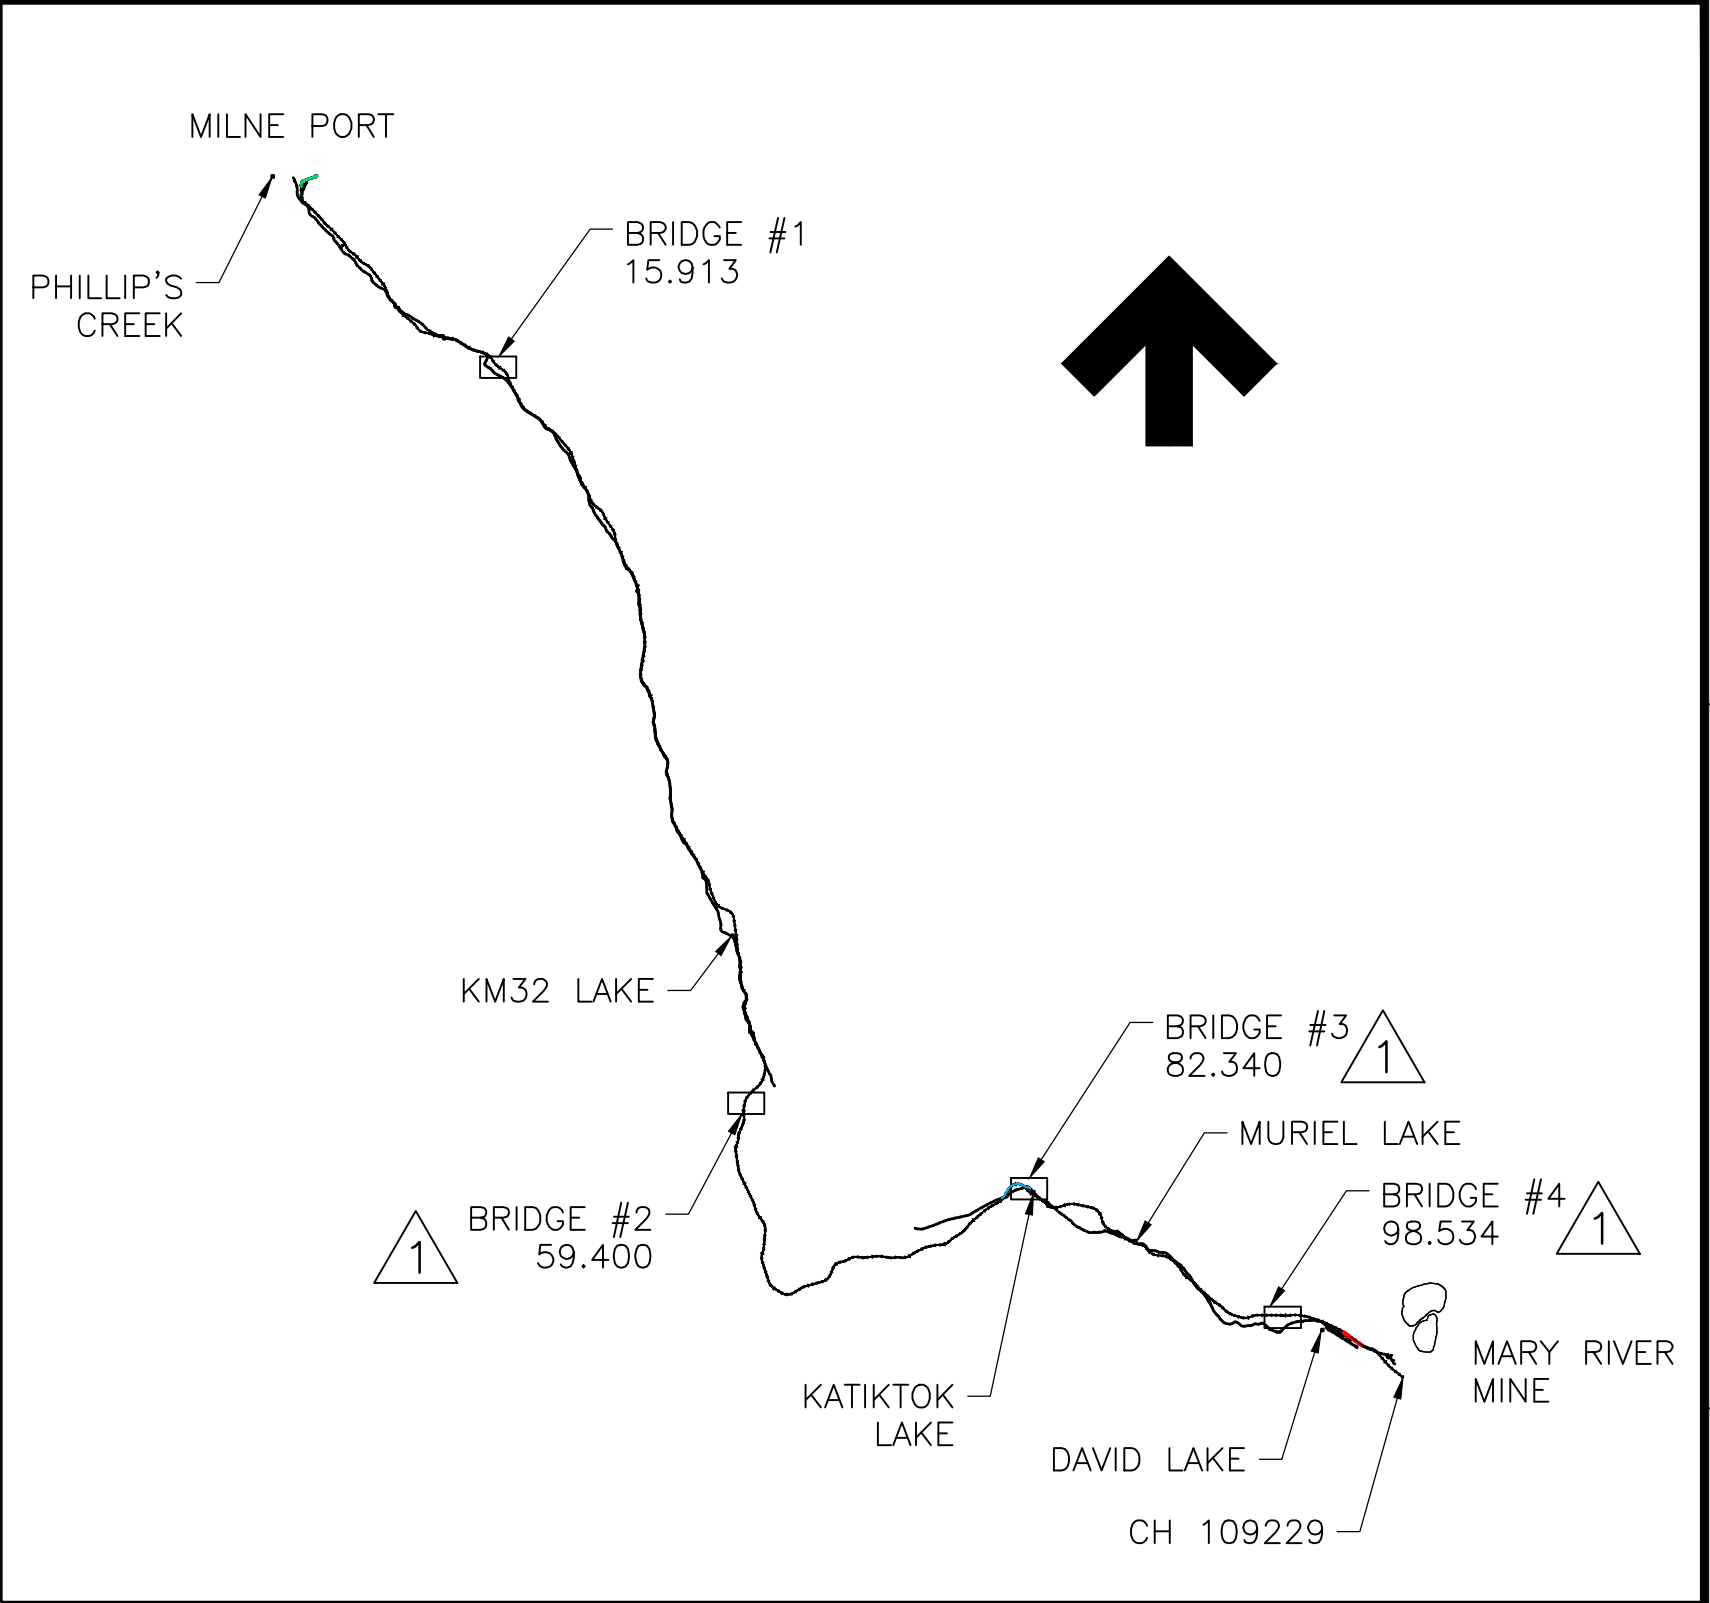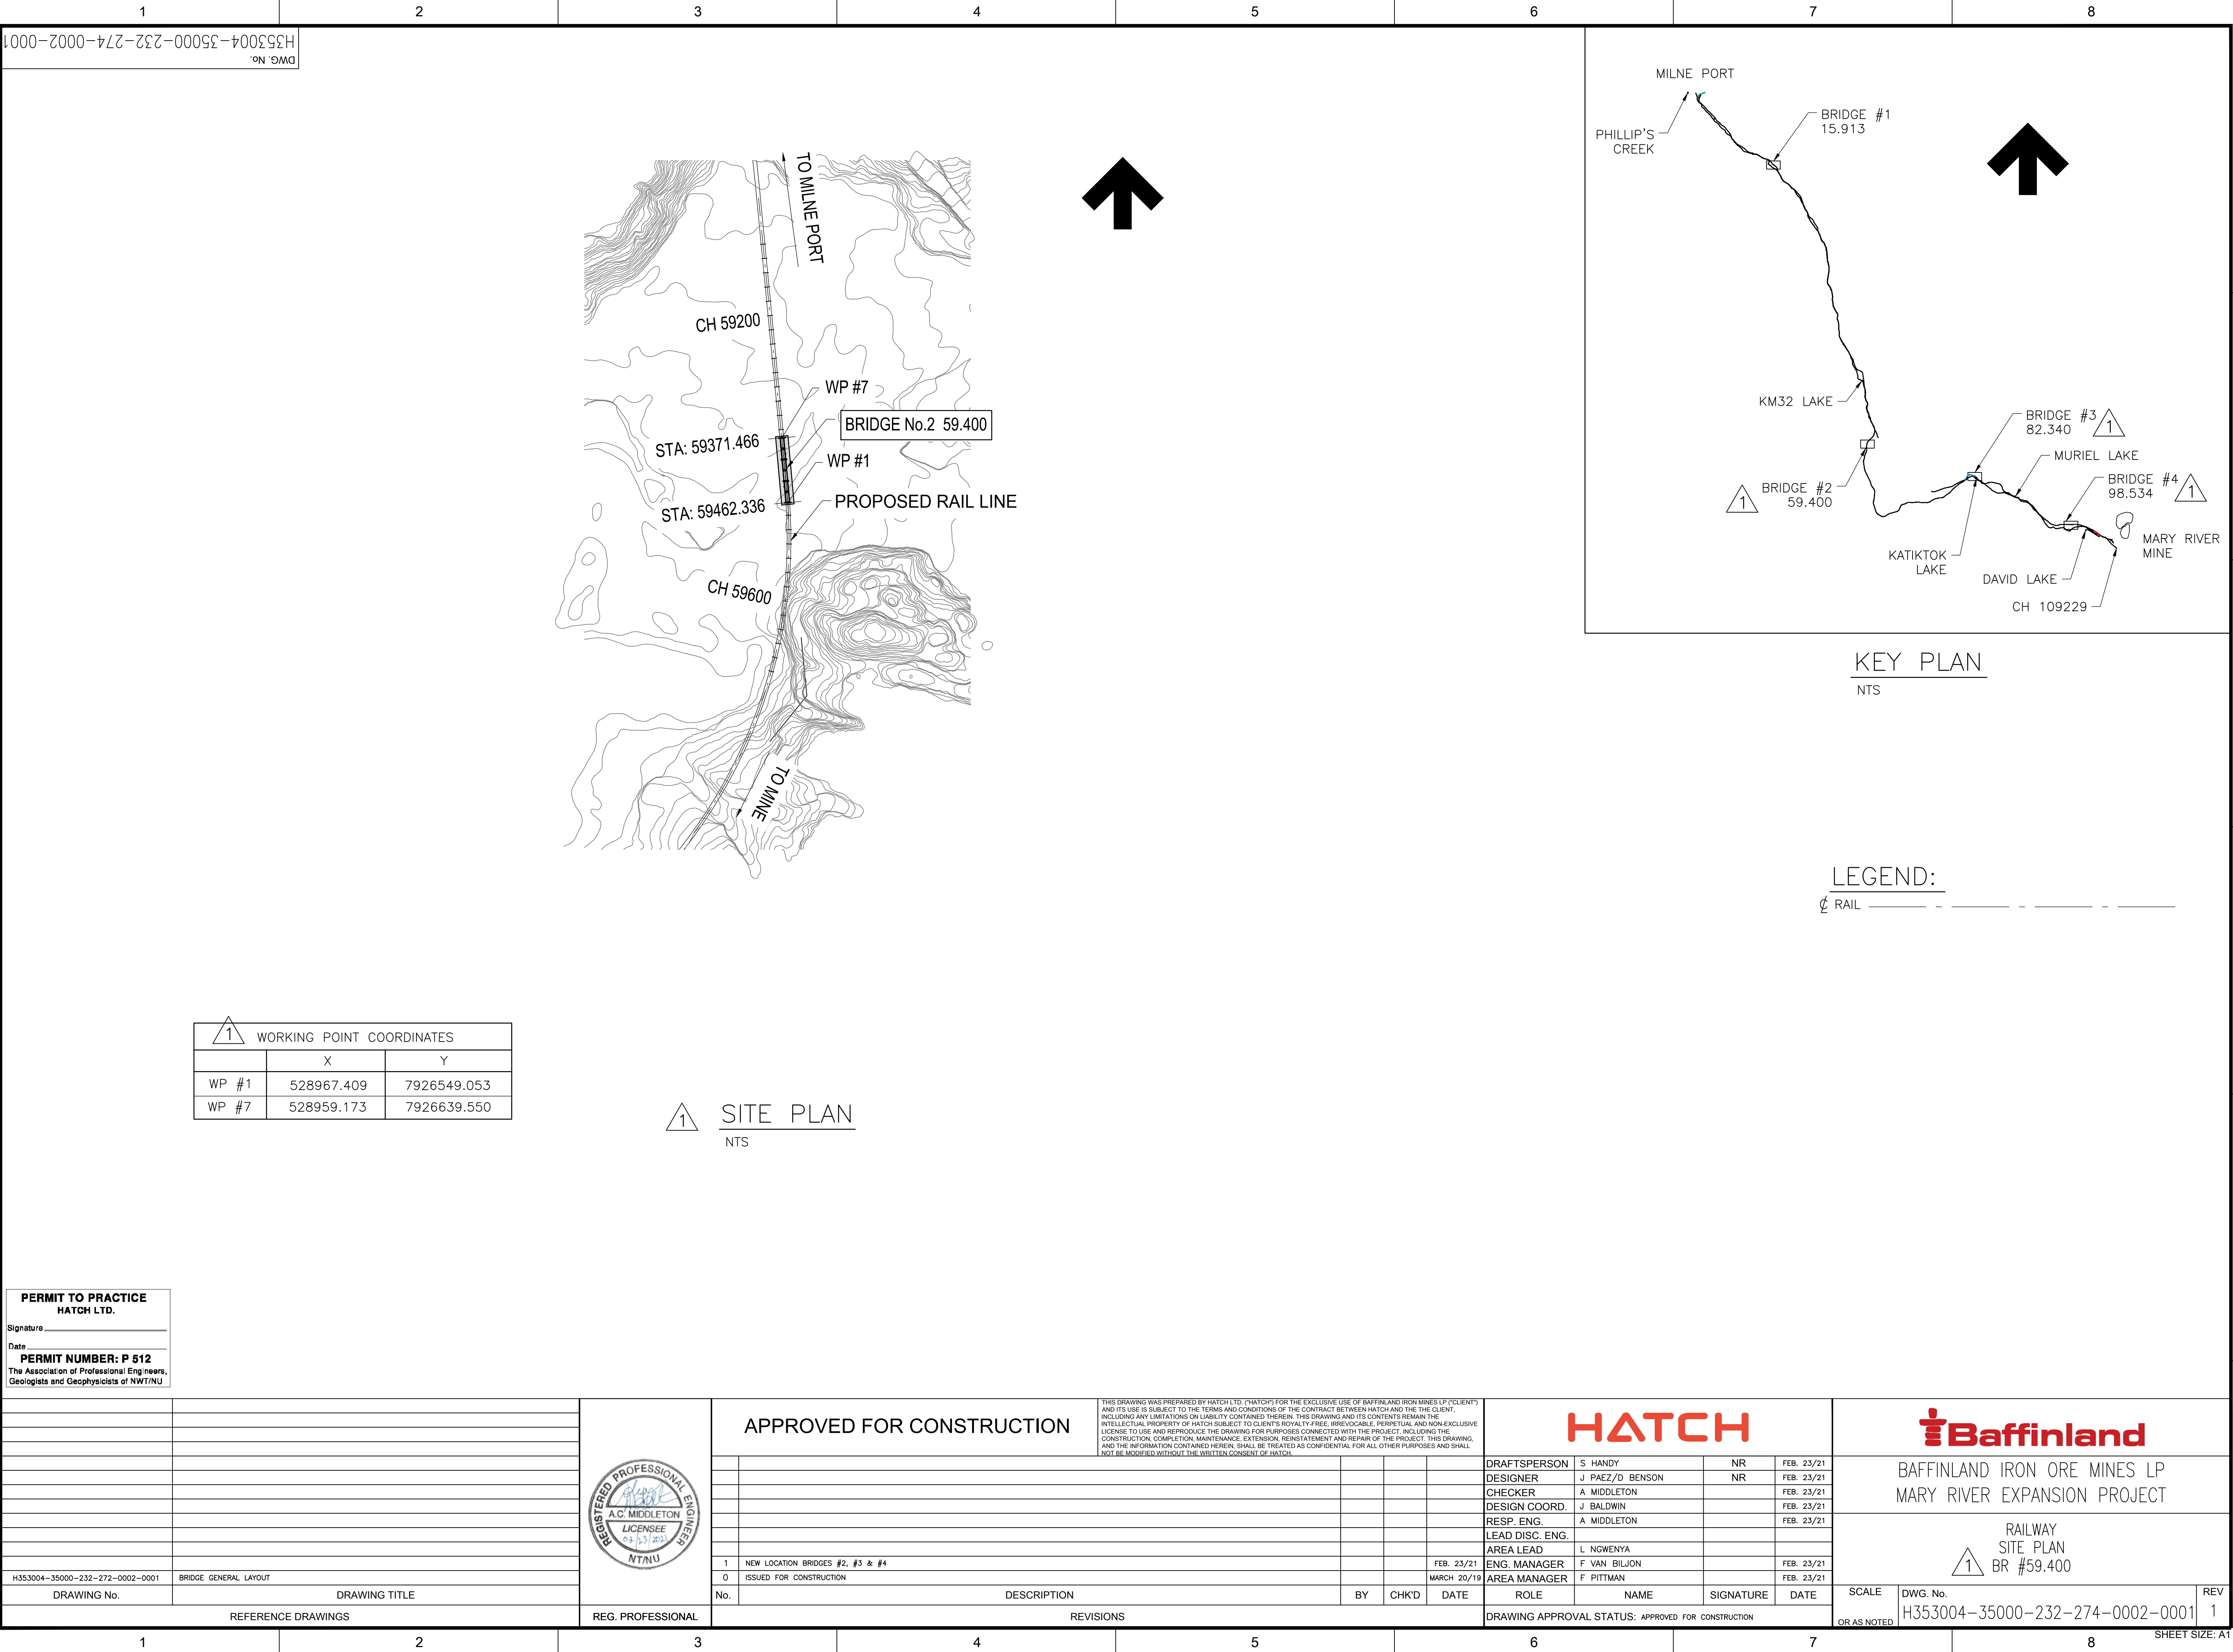

KEY PLAN
NTS

LEGEND:

Ø RAIL - - - - -

1 WORKING POINT COORDINATES		
	X	Y
WP #1	528967.409	7926549.053
WP #7	528959.173	7926639.550

1 SITE PLAN
NTS

PERMIT TO PRACTICE
HATCH LTD.

Signature _____

Date _____

PERMIT NUMBER: P 512
The Association of Professional Engineers,
Geologists and Geophysicists of NWT/NU

--	--	

H353004-35000-232-274-0003-0001
DWG. No.

A


B

C

D


E

F

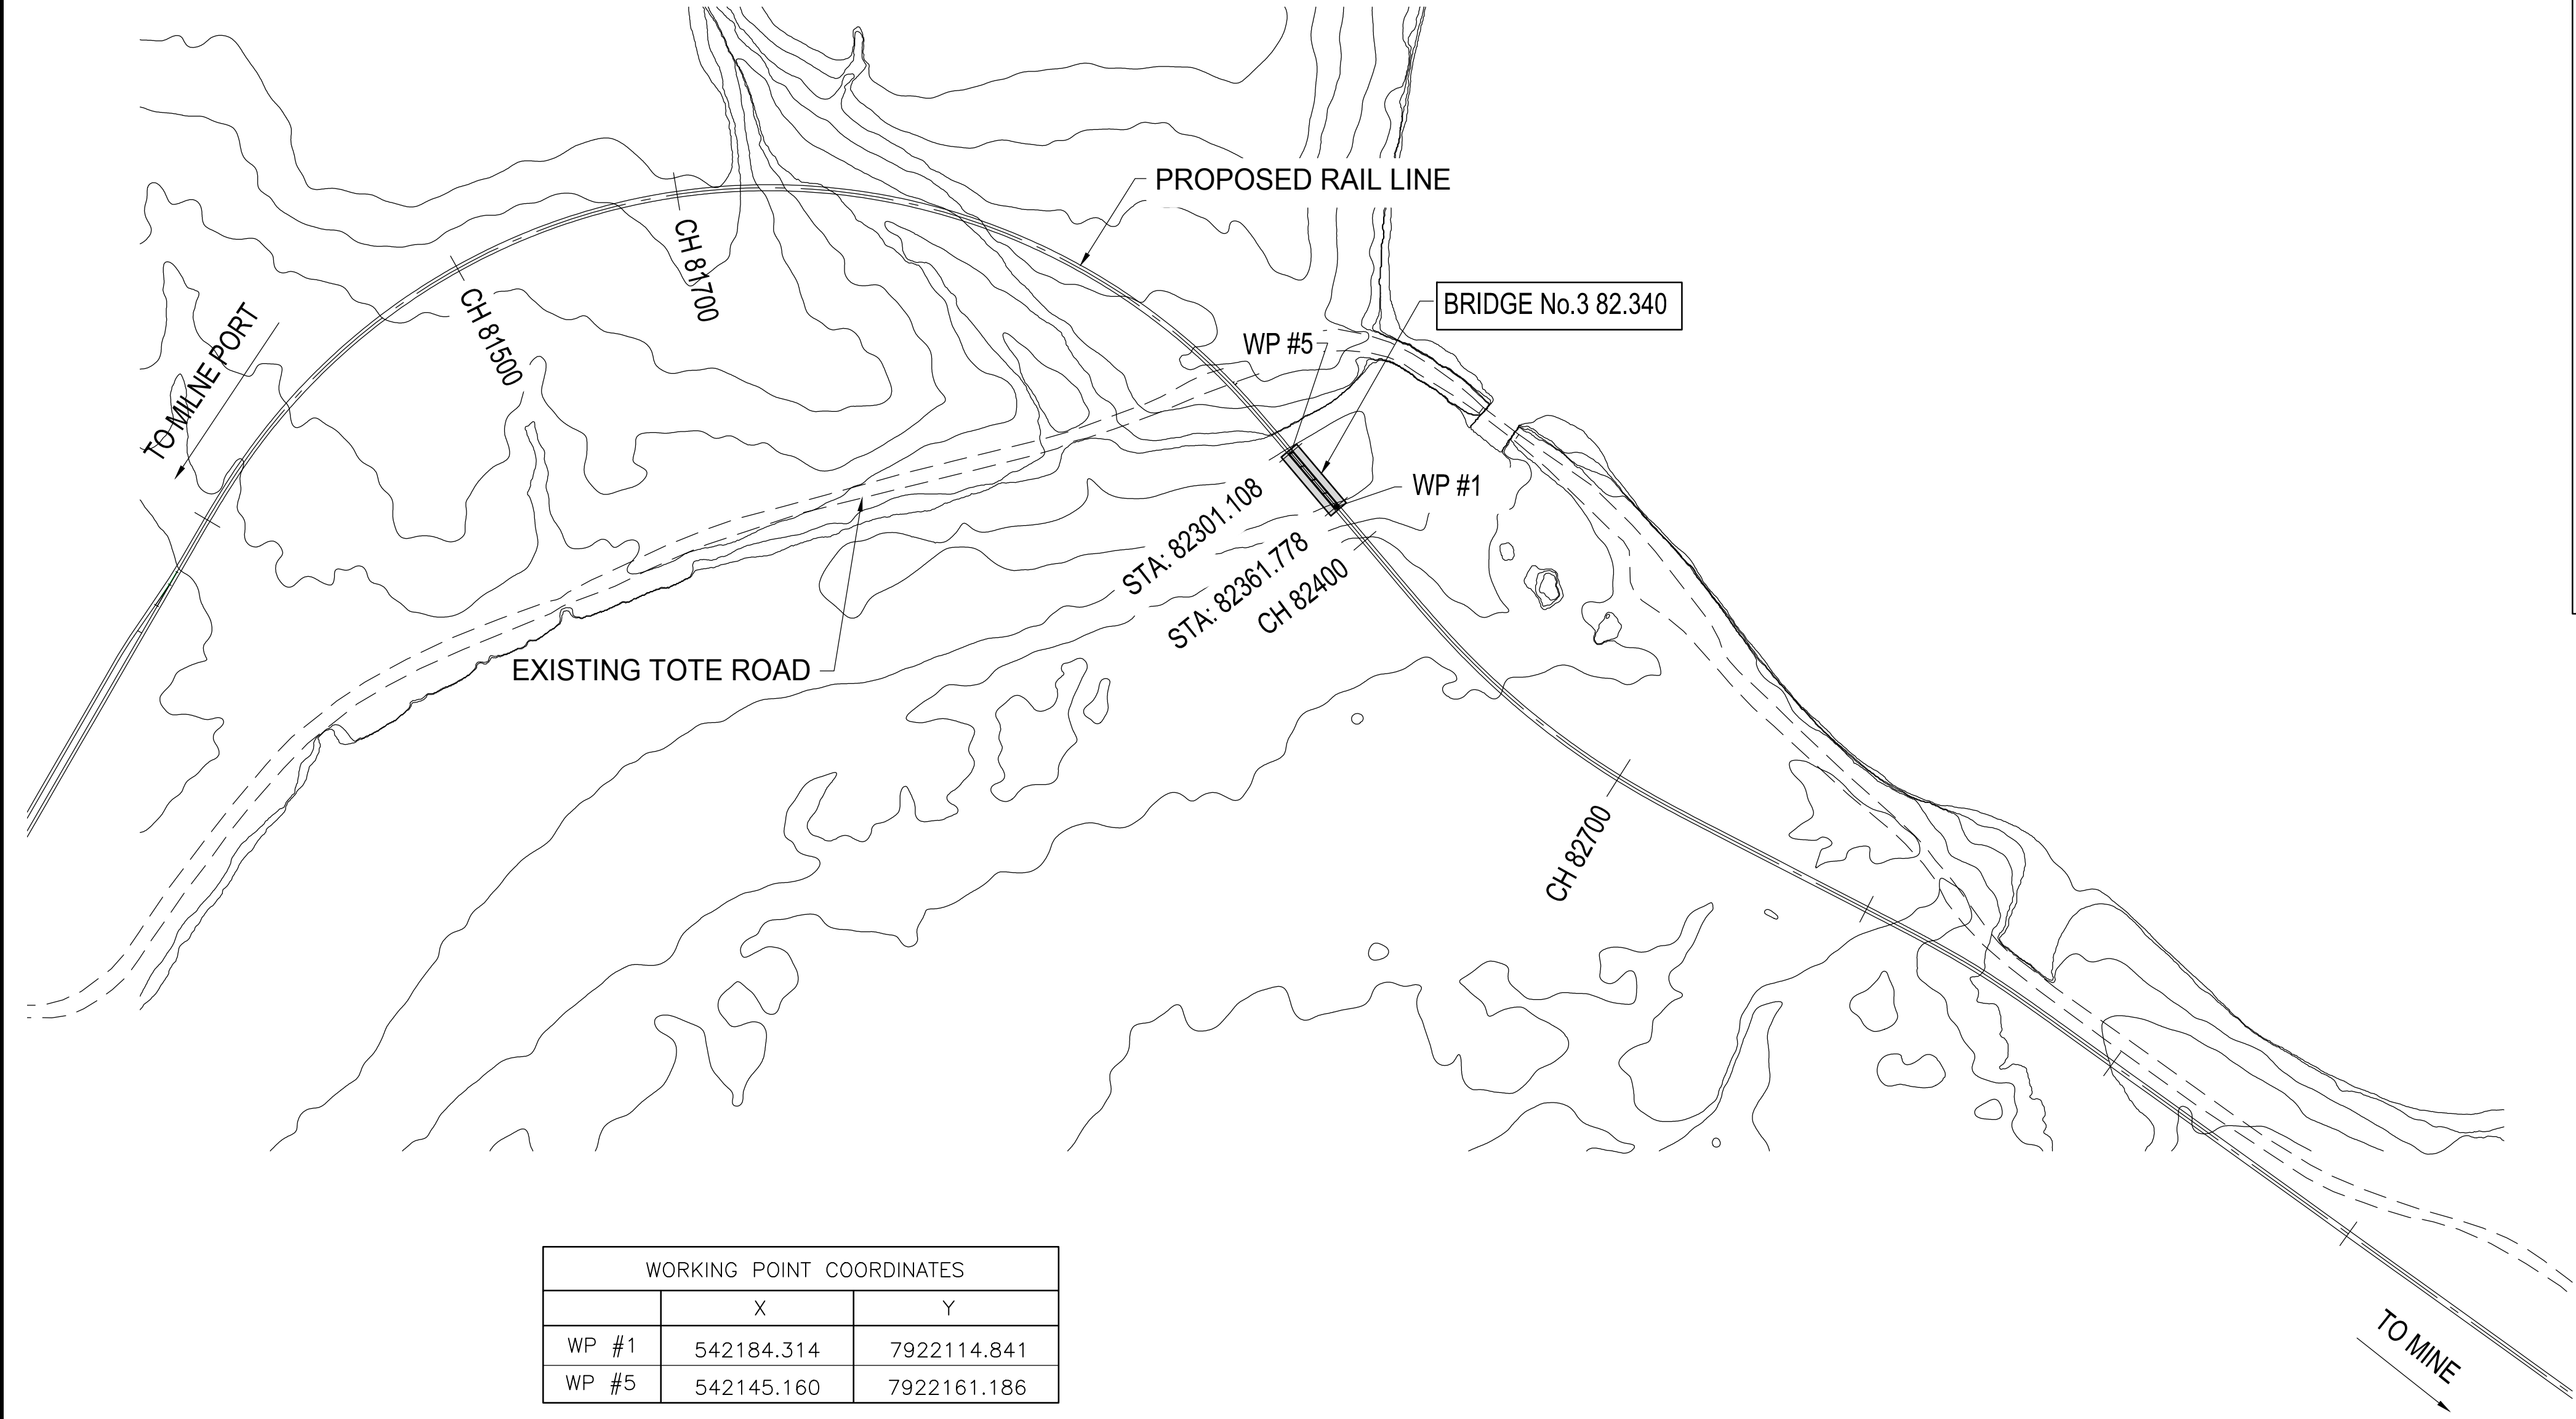

WORKING POINT COORDINATES		
	X	Y
WP #1	542184.314	7922114.841
WP #5	542145.160	7922161.186

△ SITE PLAN
NTS

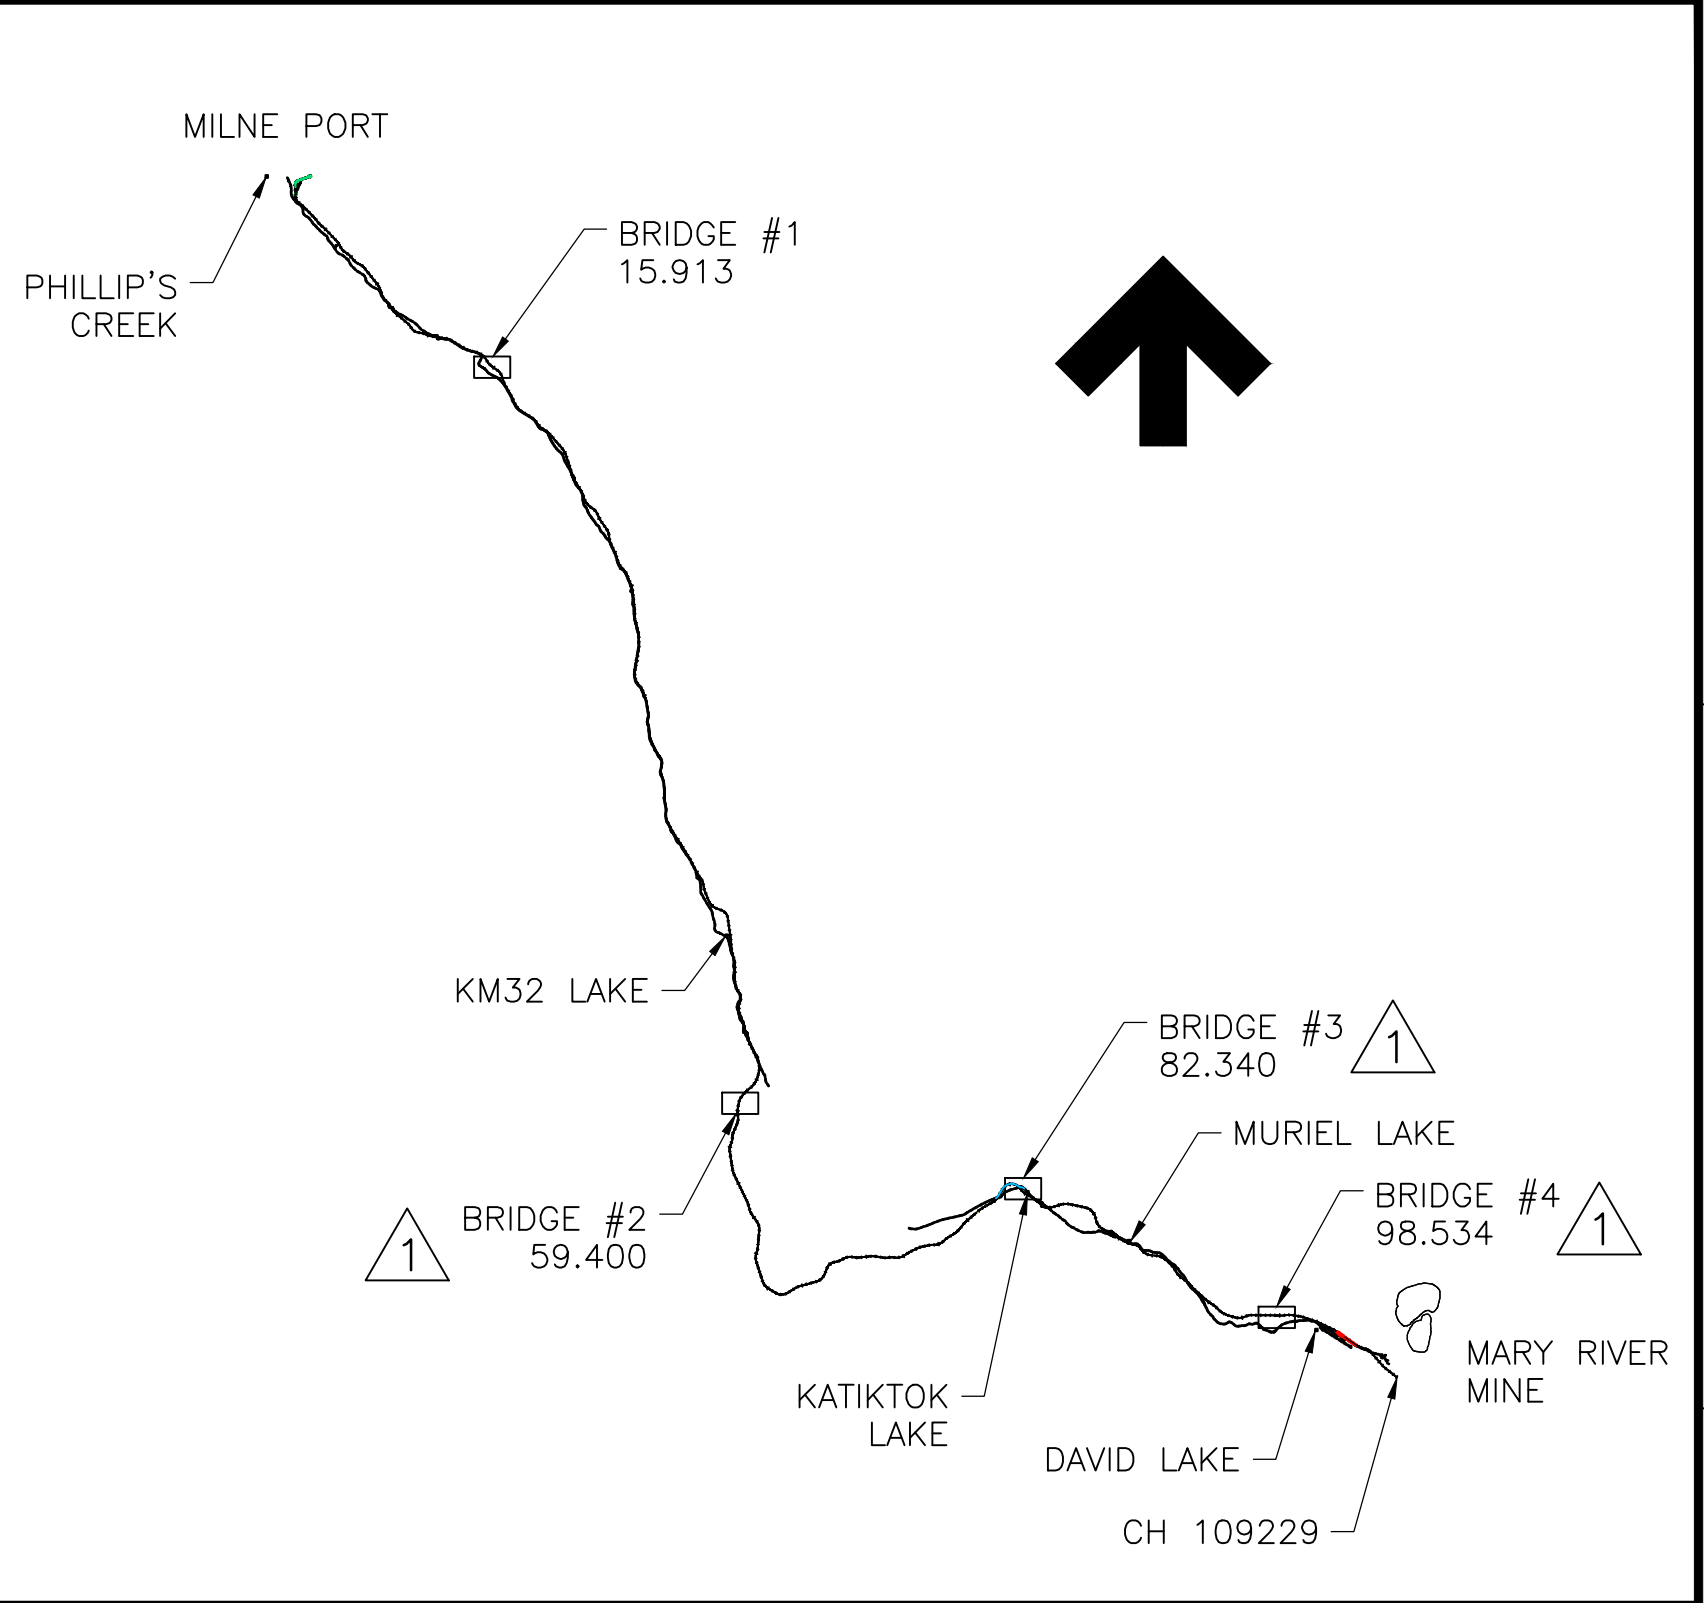

KEY PLAN
NTS



LEGEND:

△ RAIL

TOTE ROAD

PERMIT TO PRACTICE
HATCH LTD.
Signature _____
Date _____
PERMIT NUMBER: P 512
The Association of Professional Engineers,
Geologists and Geophysicists of NWT/NU

	</
--	--	----

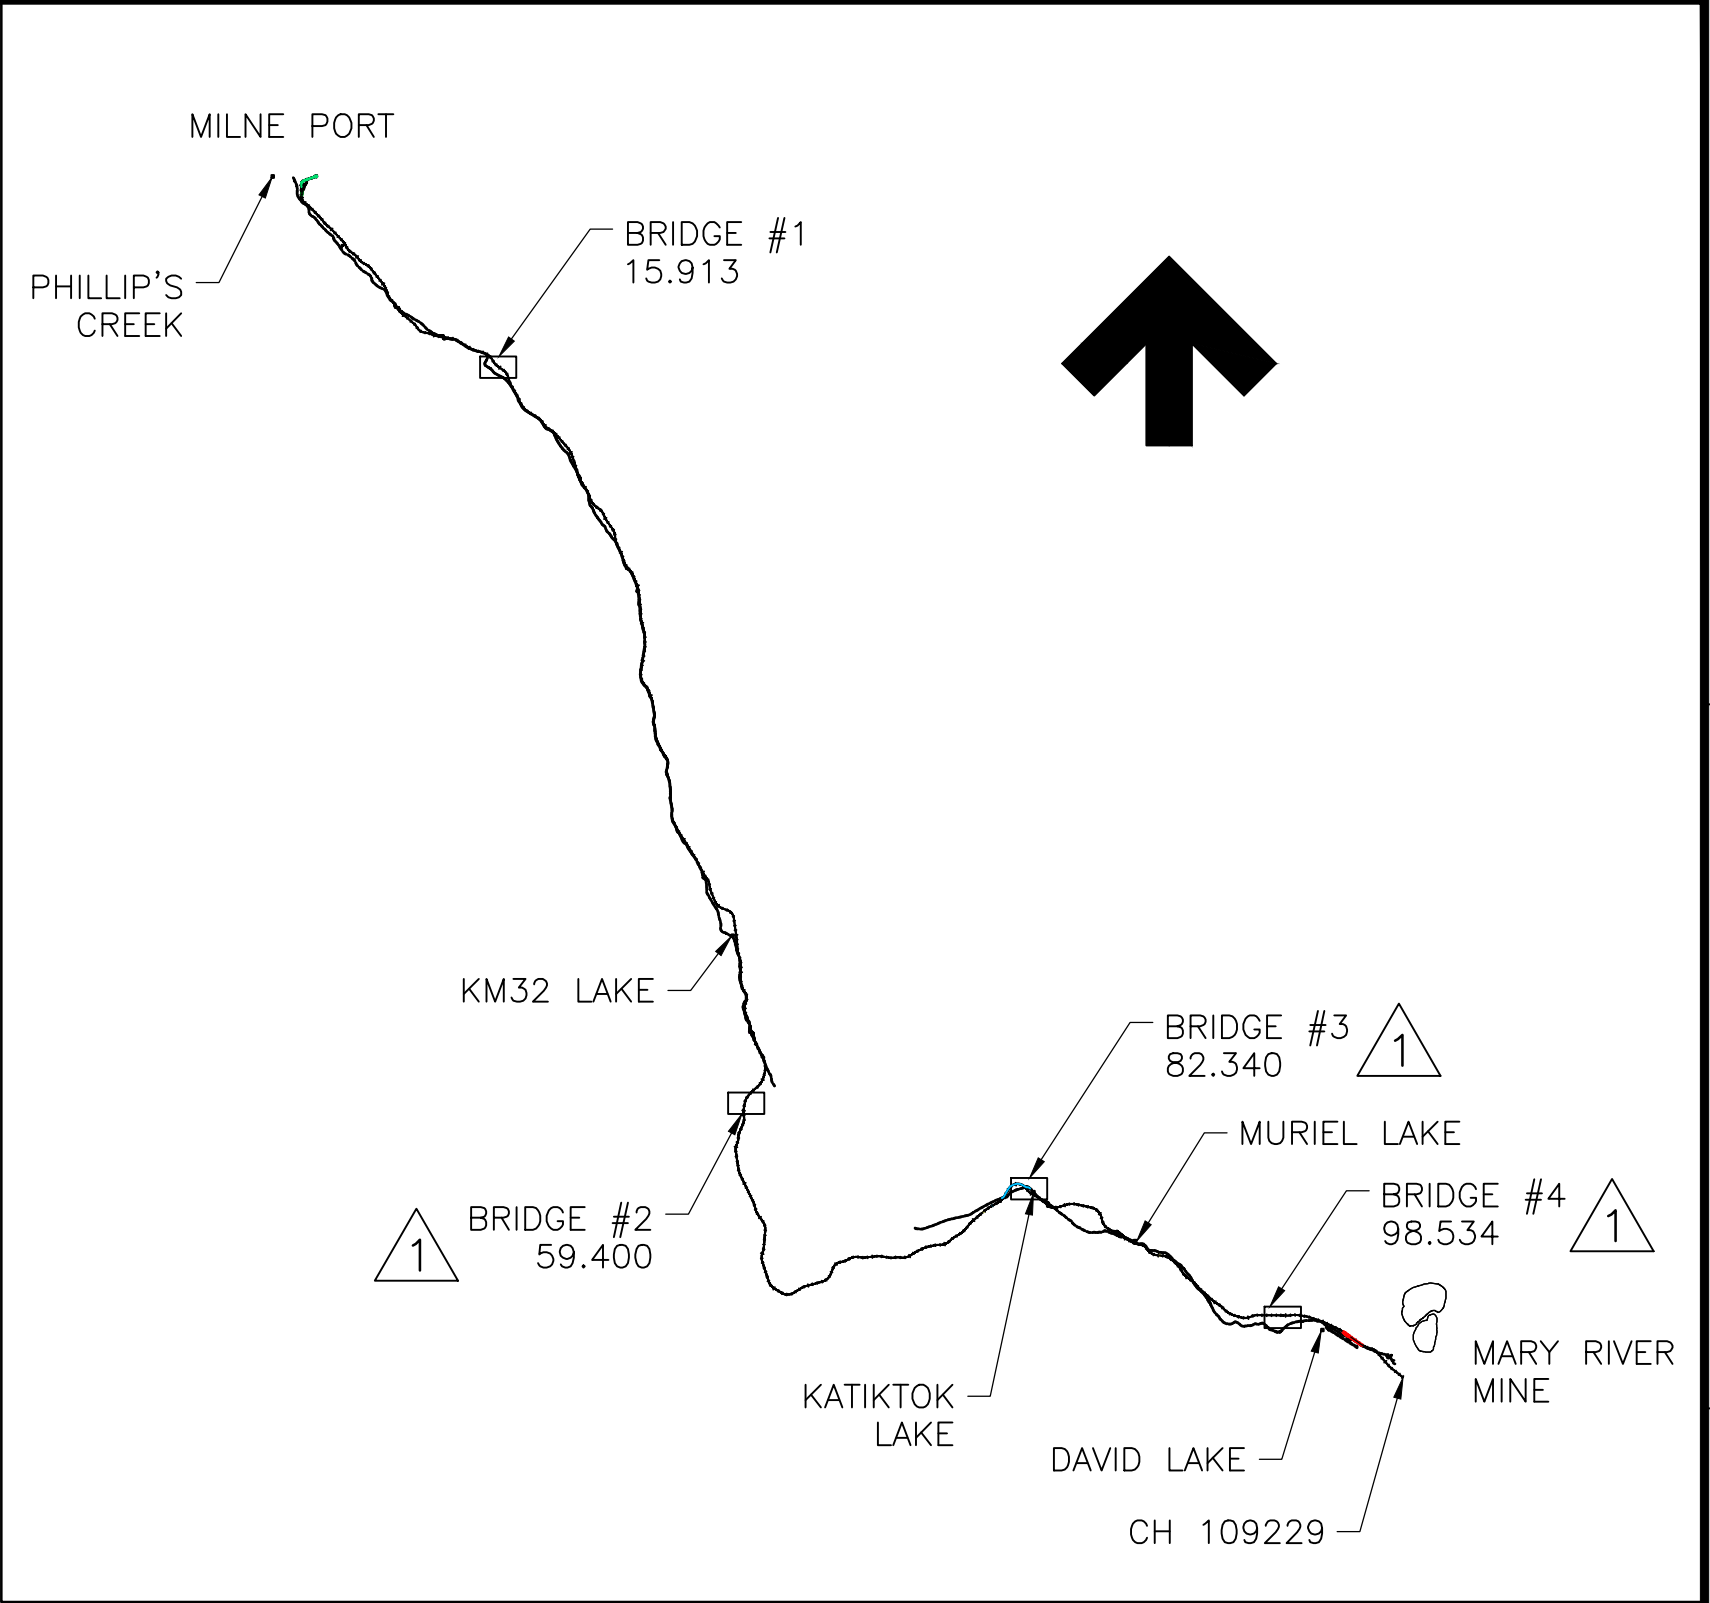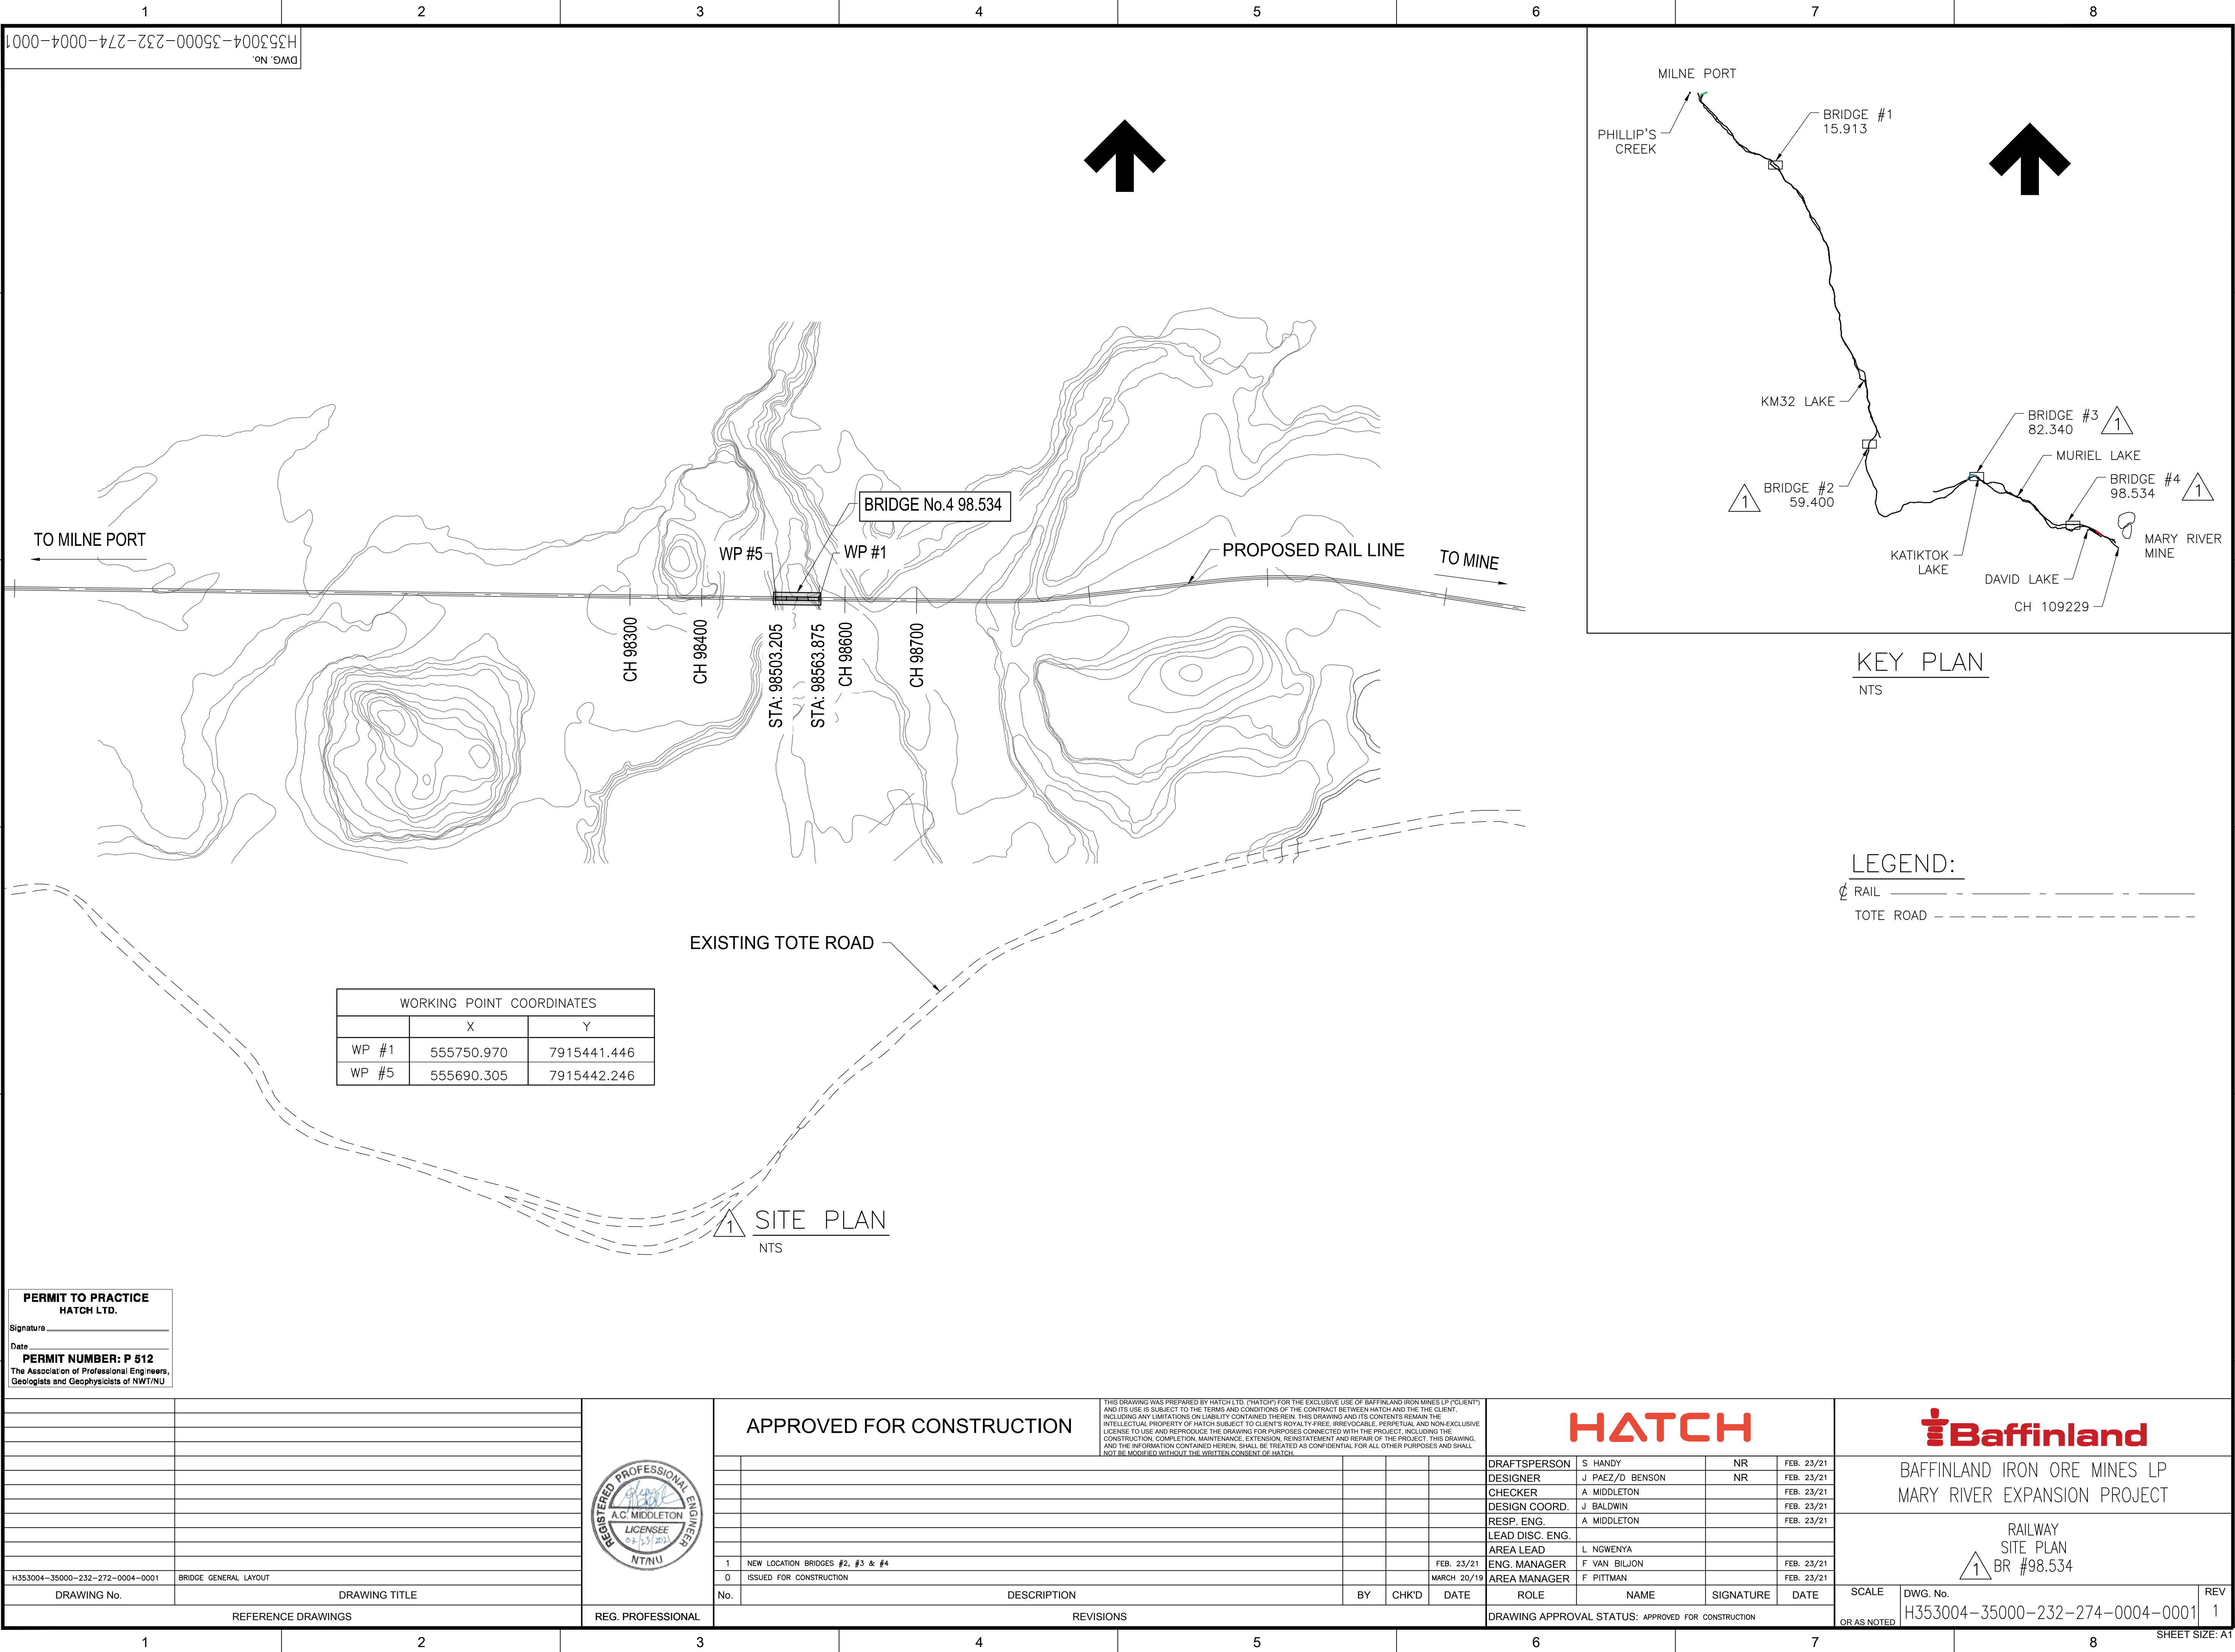

KEY PLAN
NTS

LEGEND:

- Ø RAIL
- TOTE ROAD

WORKING POINT COORDINATES		
	X	Y
WP #1	555750.970	7915441.446
WP #5	555690.305	7915442.246

EXISTING TOTE ROAD

SITE PLAN
NTS

PERMIT TO PRACTICE
HATCH LTD.

Signature _____

Date _____

PERMIT NUMBER: P 512

The Association of Professional Engineers,
Geologists and Geophysicists of NWT/NU

			APPROVED FOR CONSTRUCTION				THIS DRAWING WAS PREPARED BY HATCH LTD. ("HATCH") FOR THE EXCLUSIVE USE OF BAFFINLAND IRON MINES LP ("CLIENT") AND ITS USE IS SUBJECT TO THE TERMS AND CONDITIONS OF THE CONTRACT BETWEEN HATCH AND THE CLIENT INCLUDING ANY LIMITATIONS ON LIABILITY CONTAINED THEREIN. THIS DRAWING AND ITS CONTENTS REMAIN THE INTELLECTUAL PROPERTY OF HATCH SUBJECT TO CLIENT'S ROYALTY-FREE, IRREVOCABLE, PERPETUAL AND NON-EXCLUSIVE LICENSE TO USE AND REPRODUCE THE DRAWING FOR PURPOSES CONNECTED WITH THE PROJECT, INCLUDING THE CONSTRUCTION, COMPLETION, MAINTENANCE, EXTENSION, REINSTATEMENT AND REPAIR OF THE PROJECT. THIS DRAWING, AND THE INFORMATION CONTAINED HEREIN, SHALL BE TREATED AS CONFIDENTIAL FOR ALL OTHER PURPOSES AND SHALL NOT BE MODIFIED WITHOUT THE WRITTEN CONSENT OF HATCH. HATCH 					
											BAFFINLAND IRON ORE MINES LP MARY RIVER EXPANSION PROJECT	
												RAILWAY SITE PLAN BR #98.534 