






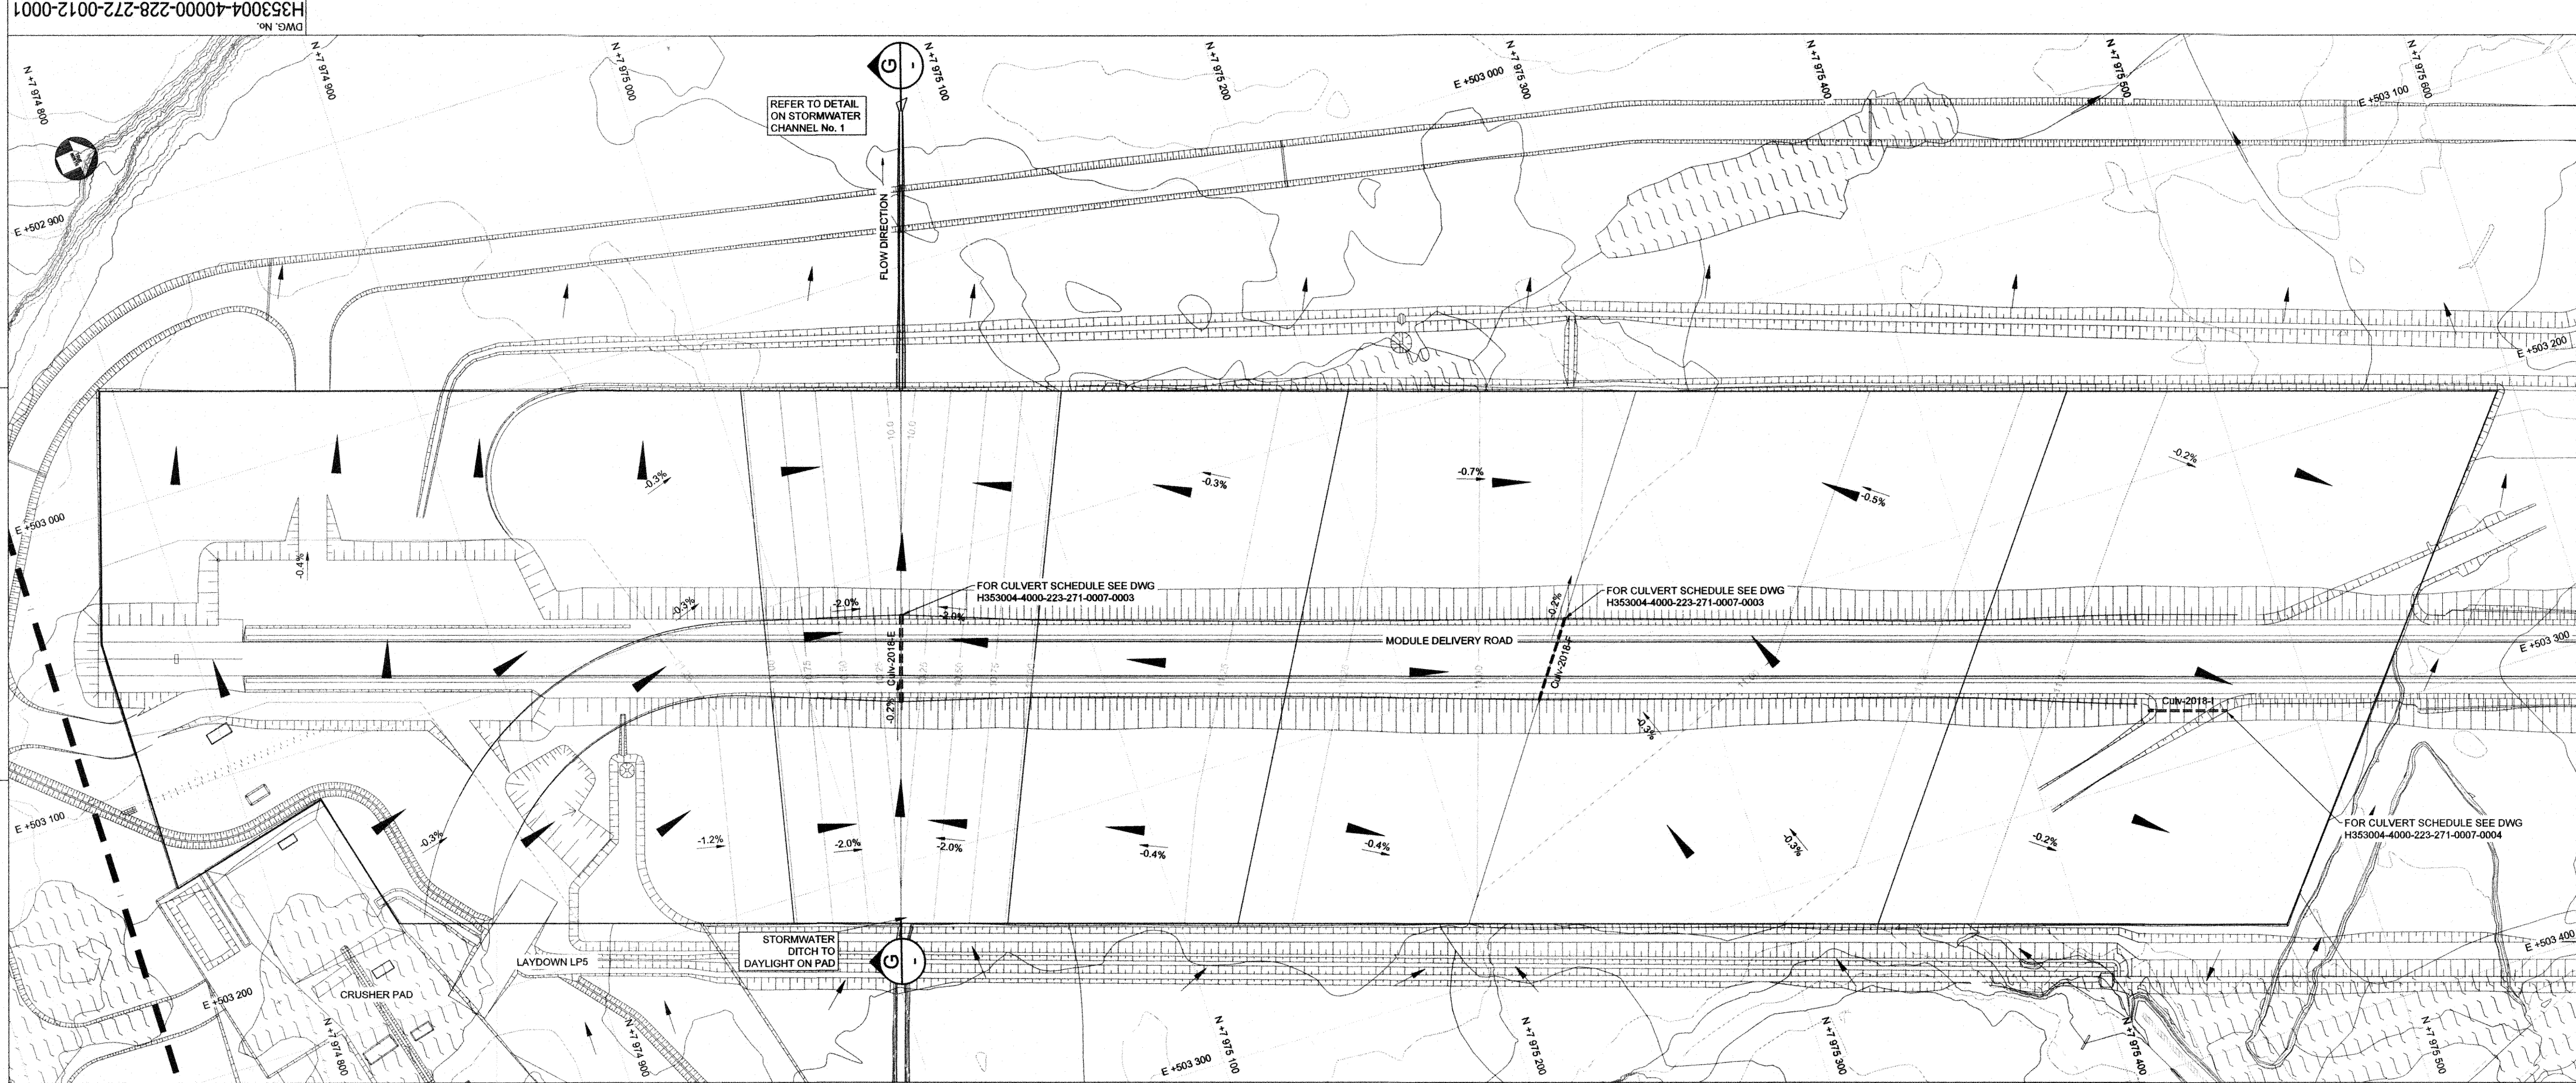

PLAN ON LP3 LAYDOWN
SCALE 1:250

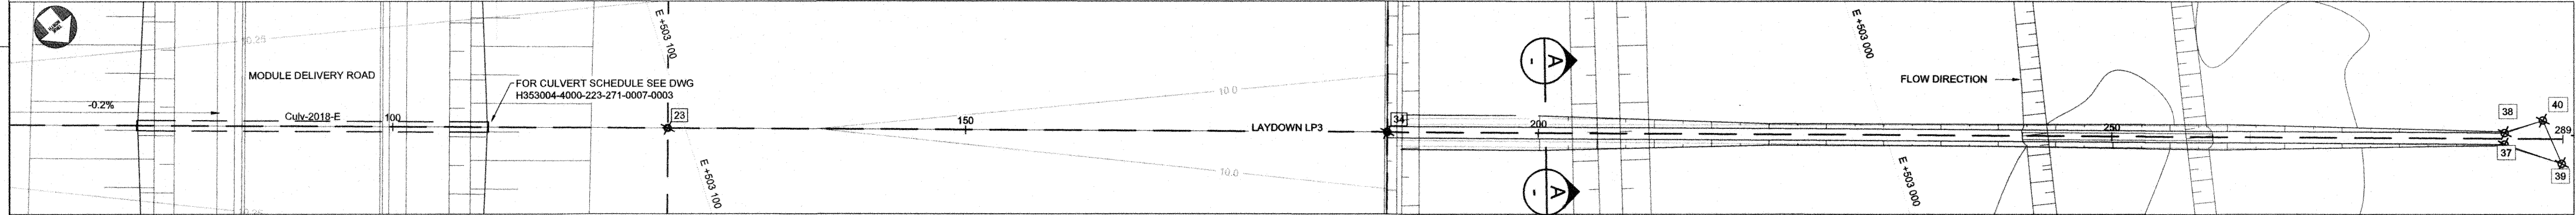


DETAIL - PLAN ON STORMWATER CHANNEL No. 1
SCALE 1:250

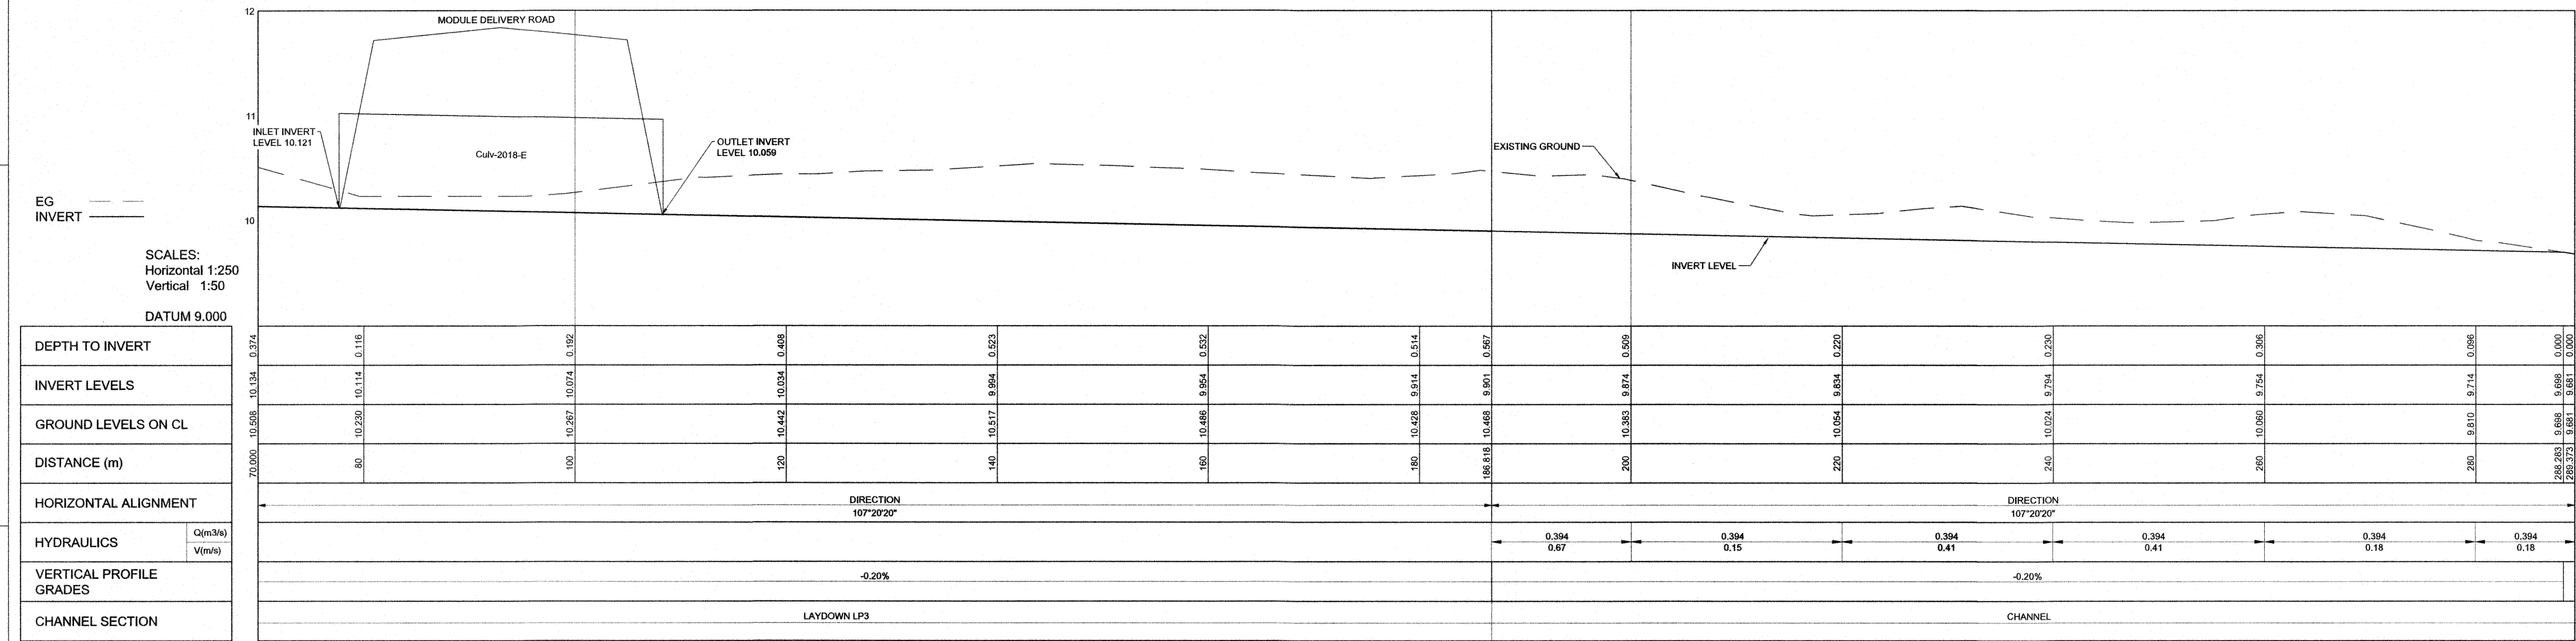

LONGITUDINAL SECTION G-G - STORMWATER CHANNEL No. 1

DRAWING No.	DRAWING TITLE
H353004-00000-221-294-0002-0001	EARTHWORKS AND DRAINAGE DETAILS
H353004-00000-223-271-0007-0004	MODULE DELIVERY ROAD PLAN AND PROFILE SHEET 4 OF 4
H353004-00000-223-271-0007-0005	MODULE DELIVERY ROAD PLAN AND PROFILE SHEET 3 OF 4
H353004-00000-221-294-0001-0001	STANDARD DRAWING - TYPICAL CULVERT DETAIL
H353004-00000-221-271-0005-0001	LAYDOWN AREA LP3
H353004-00000-221-294-0008-0001	STANDARD DRAWINGS - TYPICAL PAD, DITCH AND BERM SECTIONS
H353004-00000-221-273-0001-0001	HAUL, PRIMARY AND SECONDARY ROADS - TYPICAL CROSS SECTIONS
H353004-00000-220-272-0001-0001	PORT SITE - BLOCK PLAN

REFERENCE DRAWINGS
1
2
3
4
5
6
7
8

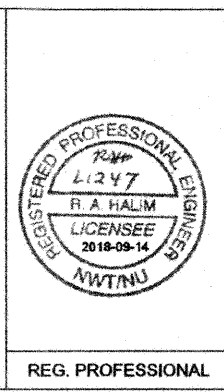


FOR CONSTRUCTION	
1	EDC STAMP REMOVED
0	APPROVED FOR CONSTRUCTION
No.	DESCRIPTION
	REVISION

DESIGNER	H HERBST
CHECKER	F HUGO
DESIGN COORD.	R GOOSEN
RESP. ENG.	R HALIM
LEAD DISC. ENG.	A GROBBELAAR
AREA LEAD	V LAVRIC
ENG. MANAGER	D STANGER
AREA MANAGER	T ATIBA


DRAFTSPERSON	H HERBST
DESIGNER	H HERBST
CHECKER	F HUGO
DESIGN COORD.	R GOOSEN
RESP. ENG.	R HALIM
LEAD DISC. ENG.	A GROBBELAAR
AREA LEAD	V LAVRIC
ENG. MANAGER	D STANGER
AREA MANAGER	T ATIBA

DATE	15/03/2018
DATE	15/03/2018
DATE	2018-08-14
DATE	2018-09-12
DATE	2018-08-14
DATE	2018-09-12
DATE	2018-09-12
DATE	2018-09-12

SCALE	1:1000
DWG. No.	H353004-00000-228-272-0012-0001
REV	1
SHEET SIZE	E

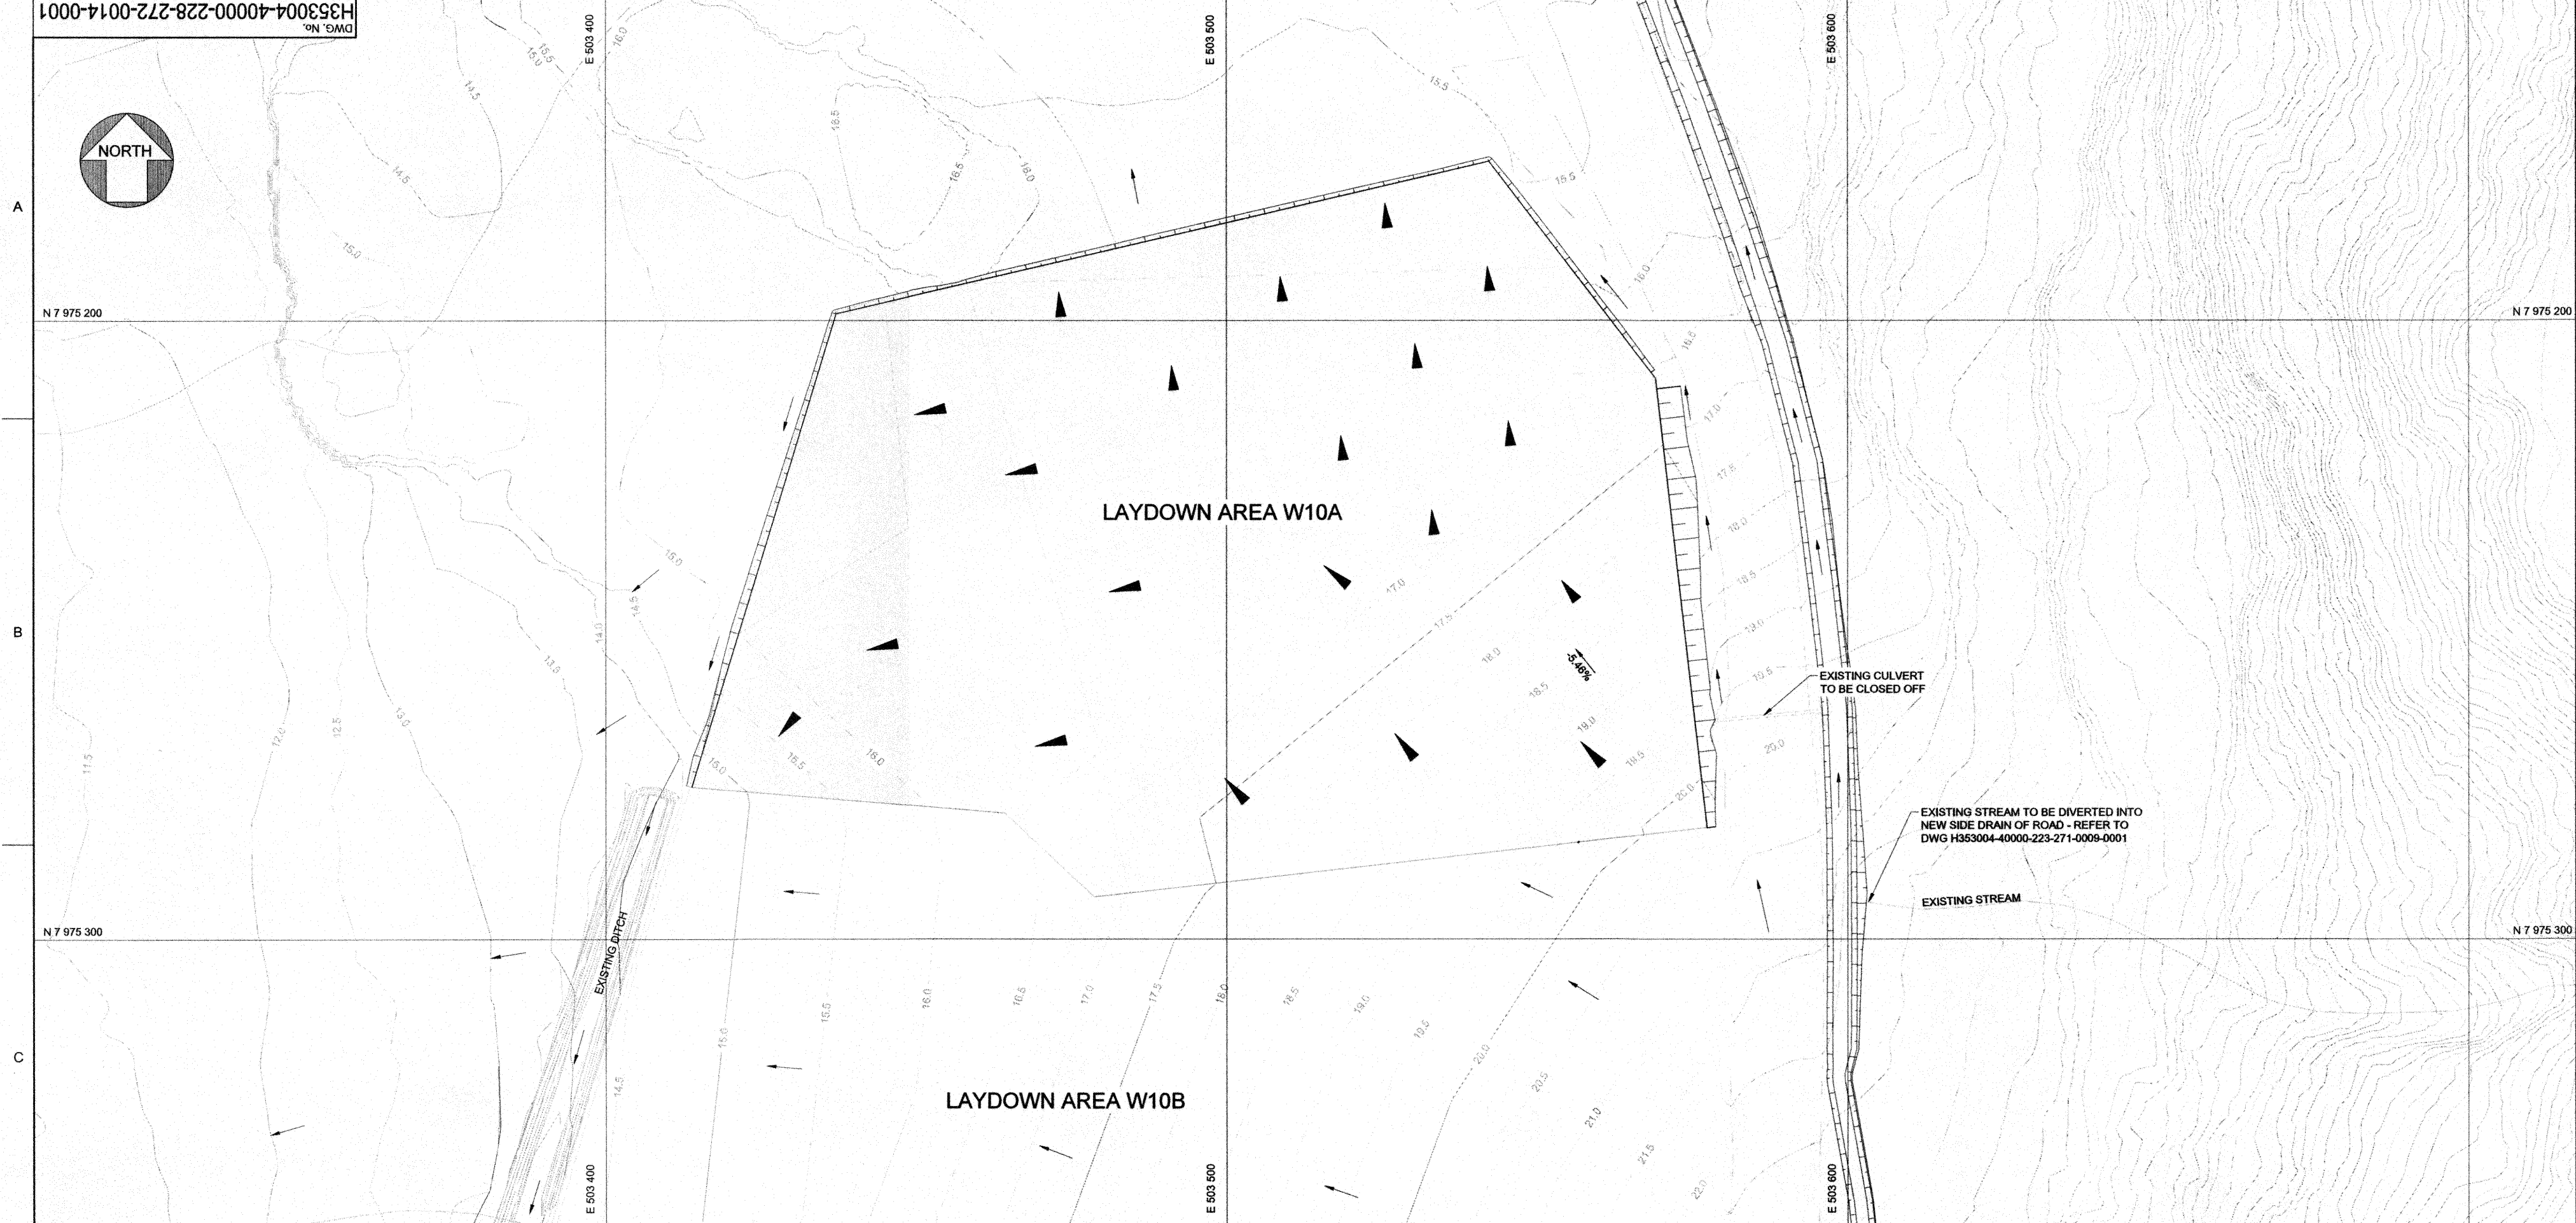

PLAN
SCALE 1:500

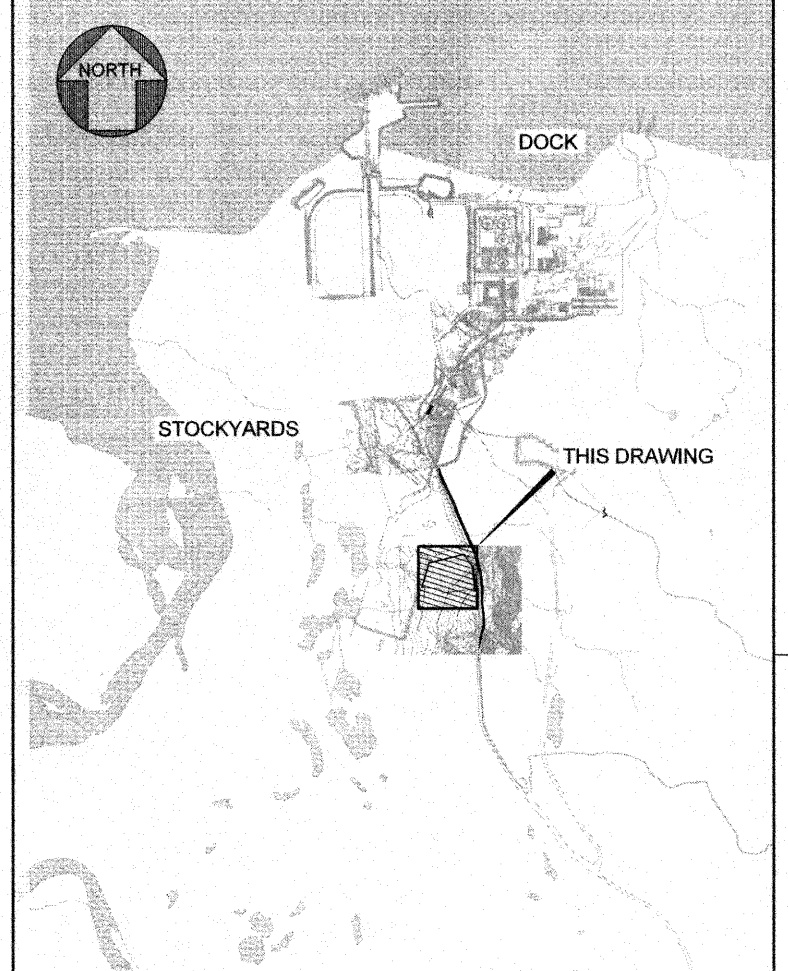

KEY PLAN

NOTES:



1. LIDAR SURVEY PROVIDED BY PHOTOSAT (2016)
2. CO-ORDINATE GRID IS SHOWN IN UTM (NAD83) ZONE 17 AND IS IN METERS.
3. CONTOURS ARE IN METERS. CONTOUR INTERVAL IS 0.5m.
4. ALL DIMENSIONS SHOWN ARE IN METERS, UNLESS NOTED OTHERWISE.

LEGEND:

-  OFF PAD FLOW DIRECTION
 ON PAD FLOW DIRECTION

PERMIT TO PRACTICE
HATCH LTD.
Signature _____
Date 2018-06-14
PERMIT NUMBER: P 512
The Association of Professional Engineers,
Geologists and Geophysicists of NWT/NU

[illegible]

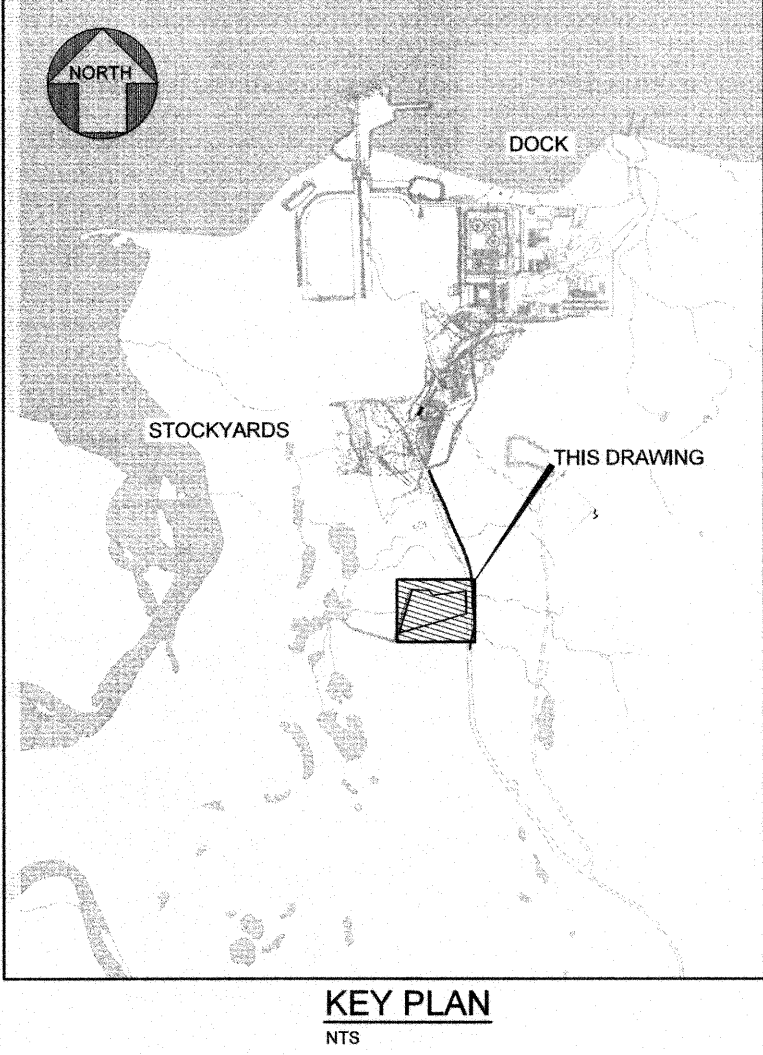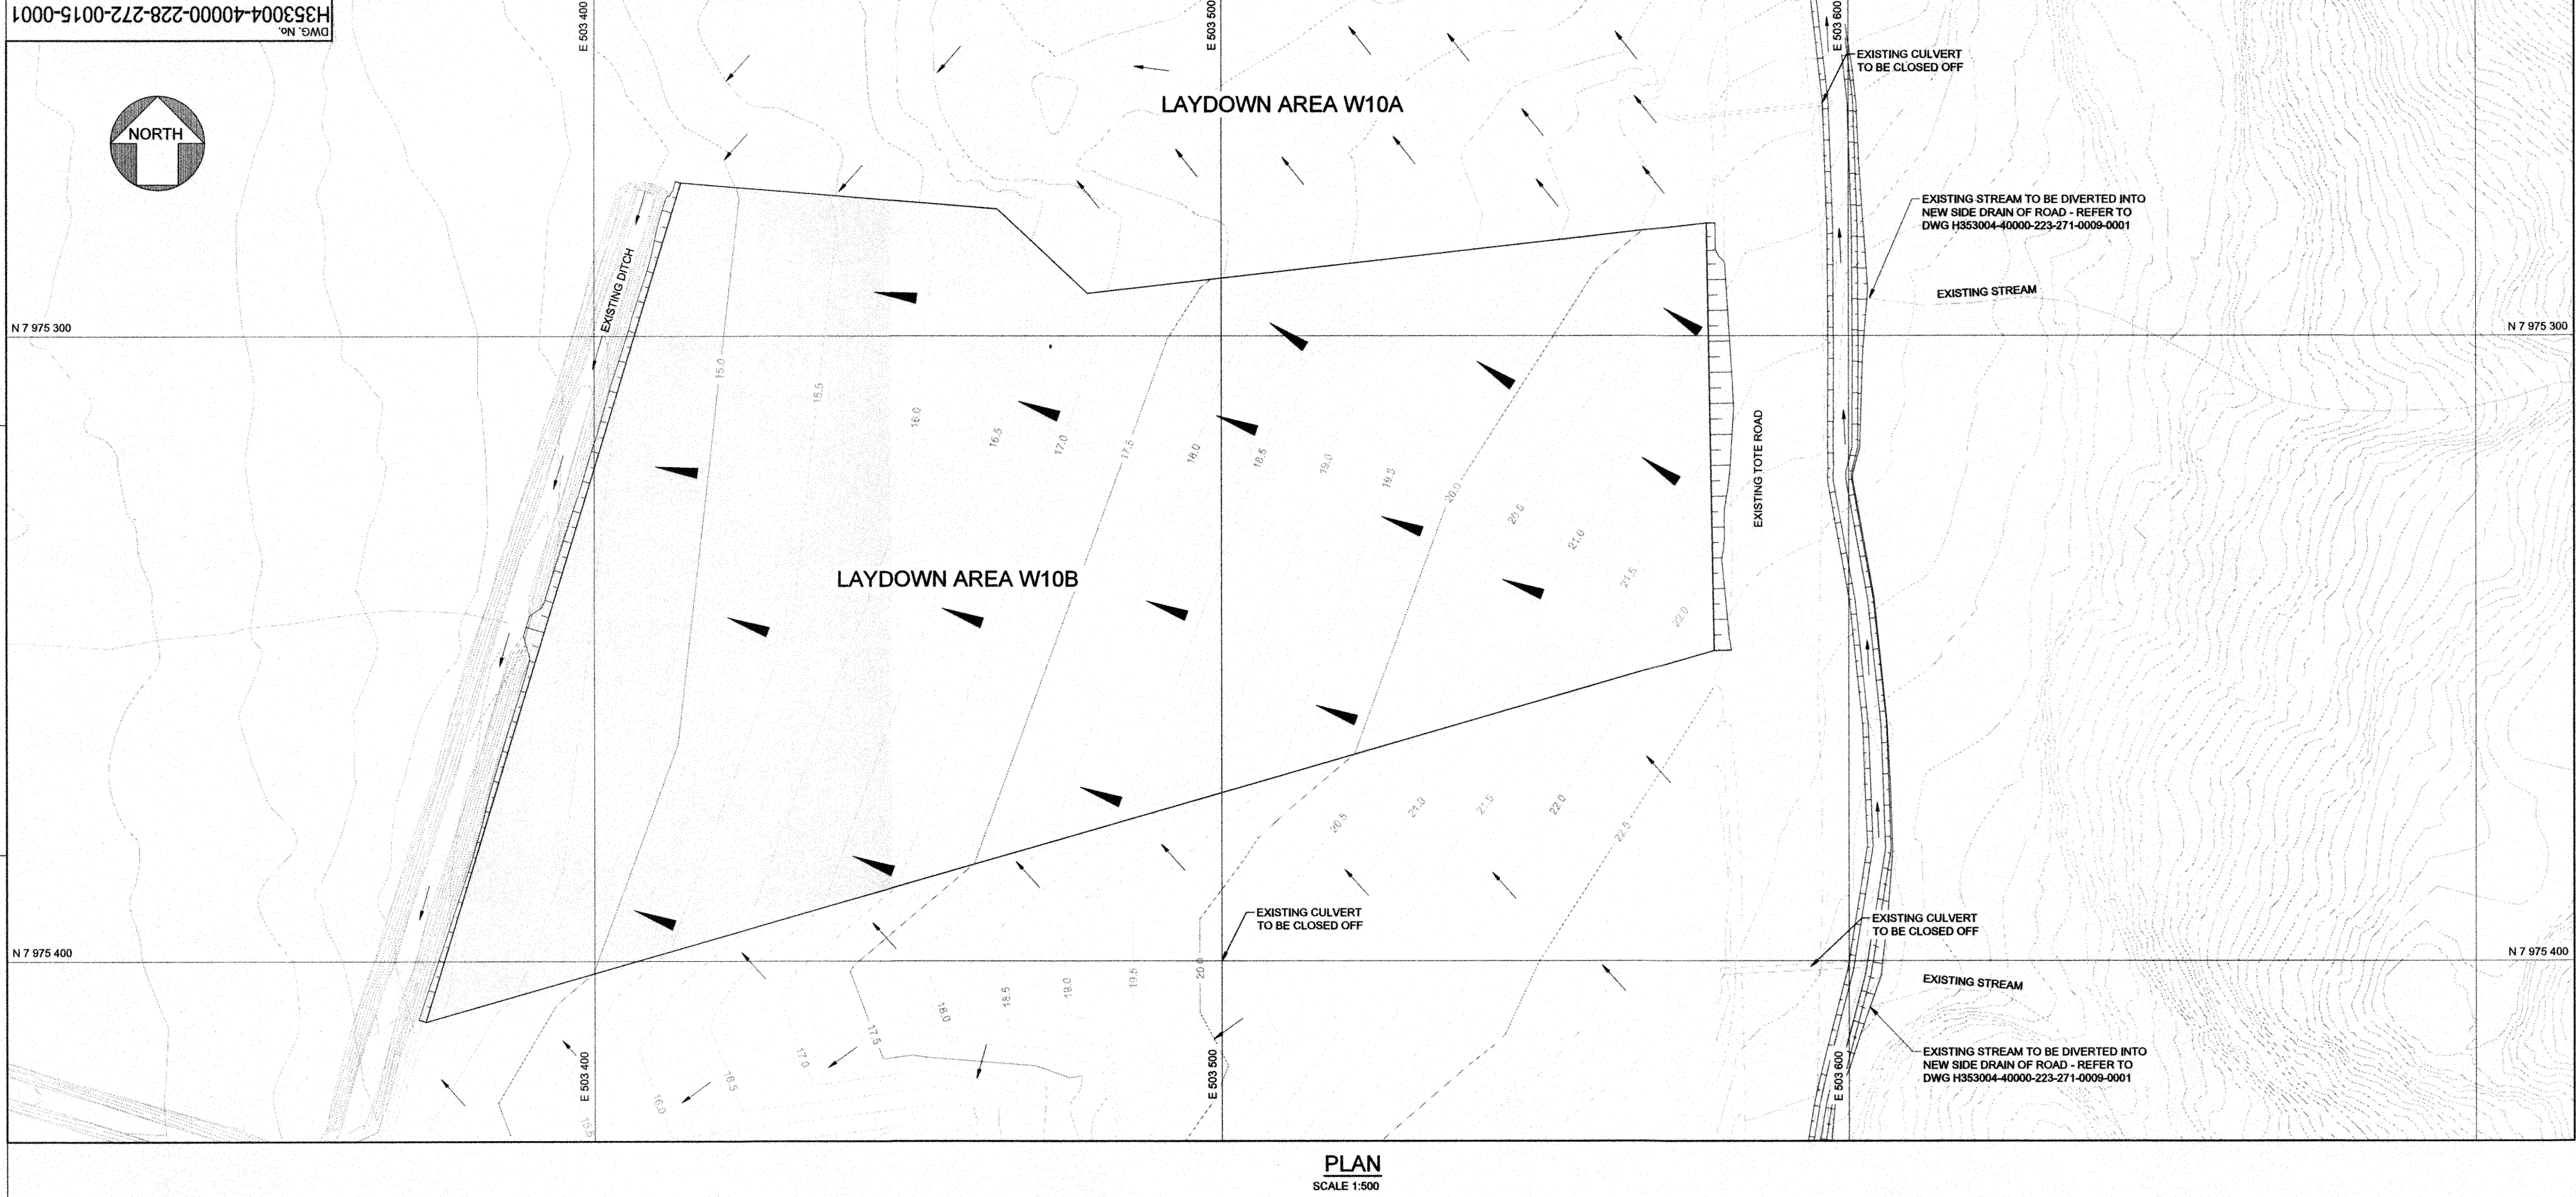

NOTES:

1. LIDAR SURVEY PROVIDED BY PHOTOSAT (2016)
2. CO-ORDINATE GRID IS SHOWN IN UTM (NAD83) ZONE 17 AND IS IN METERS.
3. CONTOURS ARE IN METERS. CONTOUR INTERVAL IS 0.5m.
4. ALL DIMENSIONS SHOWN ARE IN METERS, UNLESS NOTED OTHERWISE.

LEGEND:

- OFF PAD FLOW DIRECTION
- ▲ ON PAD FLOW DIRECTION

PERMIT TO PRACTICE
HATCH LTD.
Signature _____
Date 2018-08-14
PERMIT NUMBER: P 512
The Association of Professional Engineers,
Geologists and Geophysicists of NWT/NJ

--	--	





KEY PLAN

NOTES:

1. LIDAR SURVEY PROVIDED BY PHOTOSAT (2016)
2. CO-ORDINATE GRID IS SHOWN IN UTM (NAD83) ZONE 17 AND IS IN METERS.
3. CONTOURS ARE IN METERS. CONTOUR INTERVAL IS 0.5m.
4. ALL DIMENSIONS SHOWN ARE IN METERS, UNLESS NOTED OTHERWISE.

LEGEND:

— 26.5 — CONTOUR
 → OFF PAD FLOW DIRECTION
 ▲ ON PAD FLOW DIRECTION

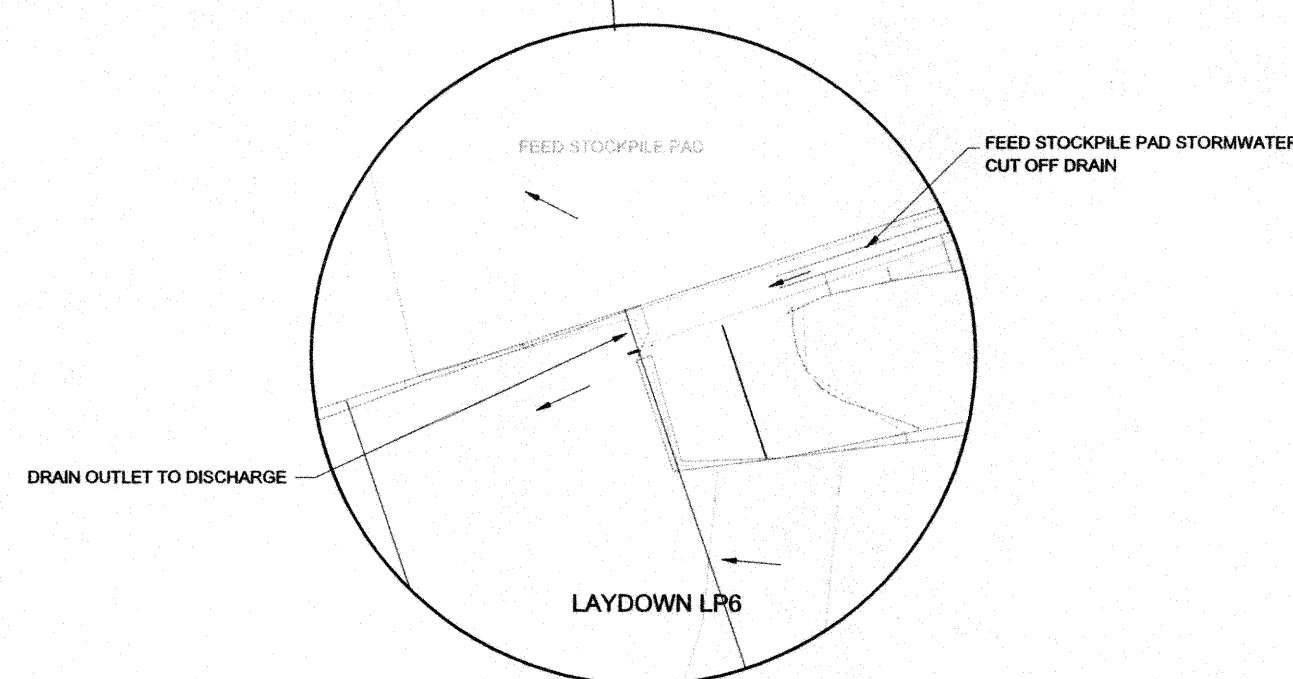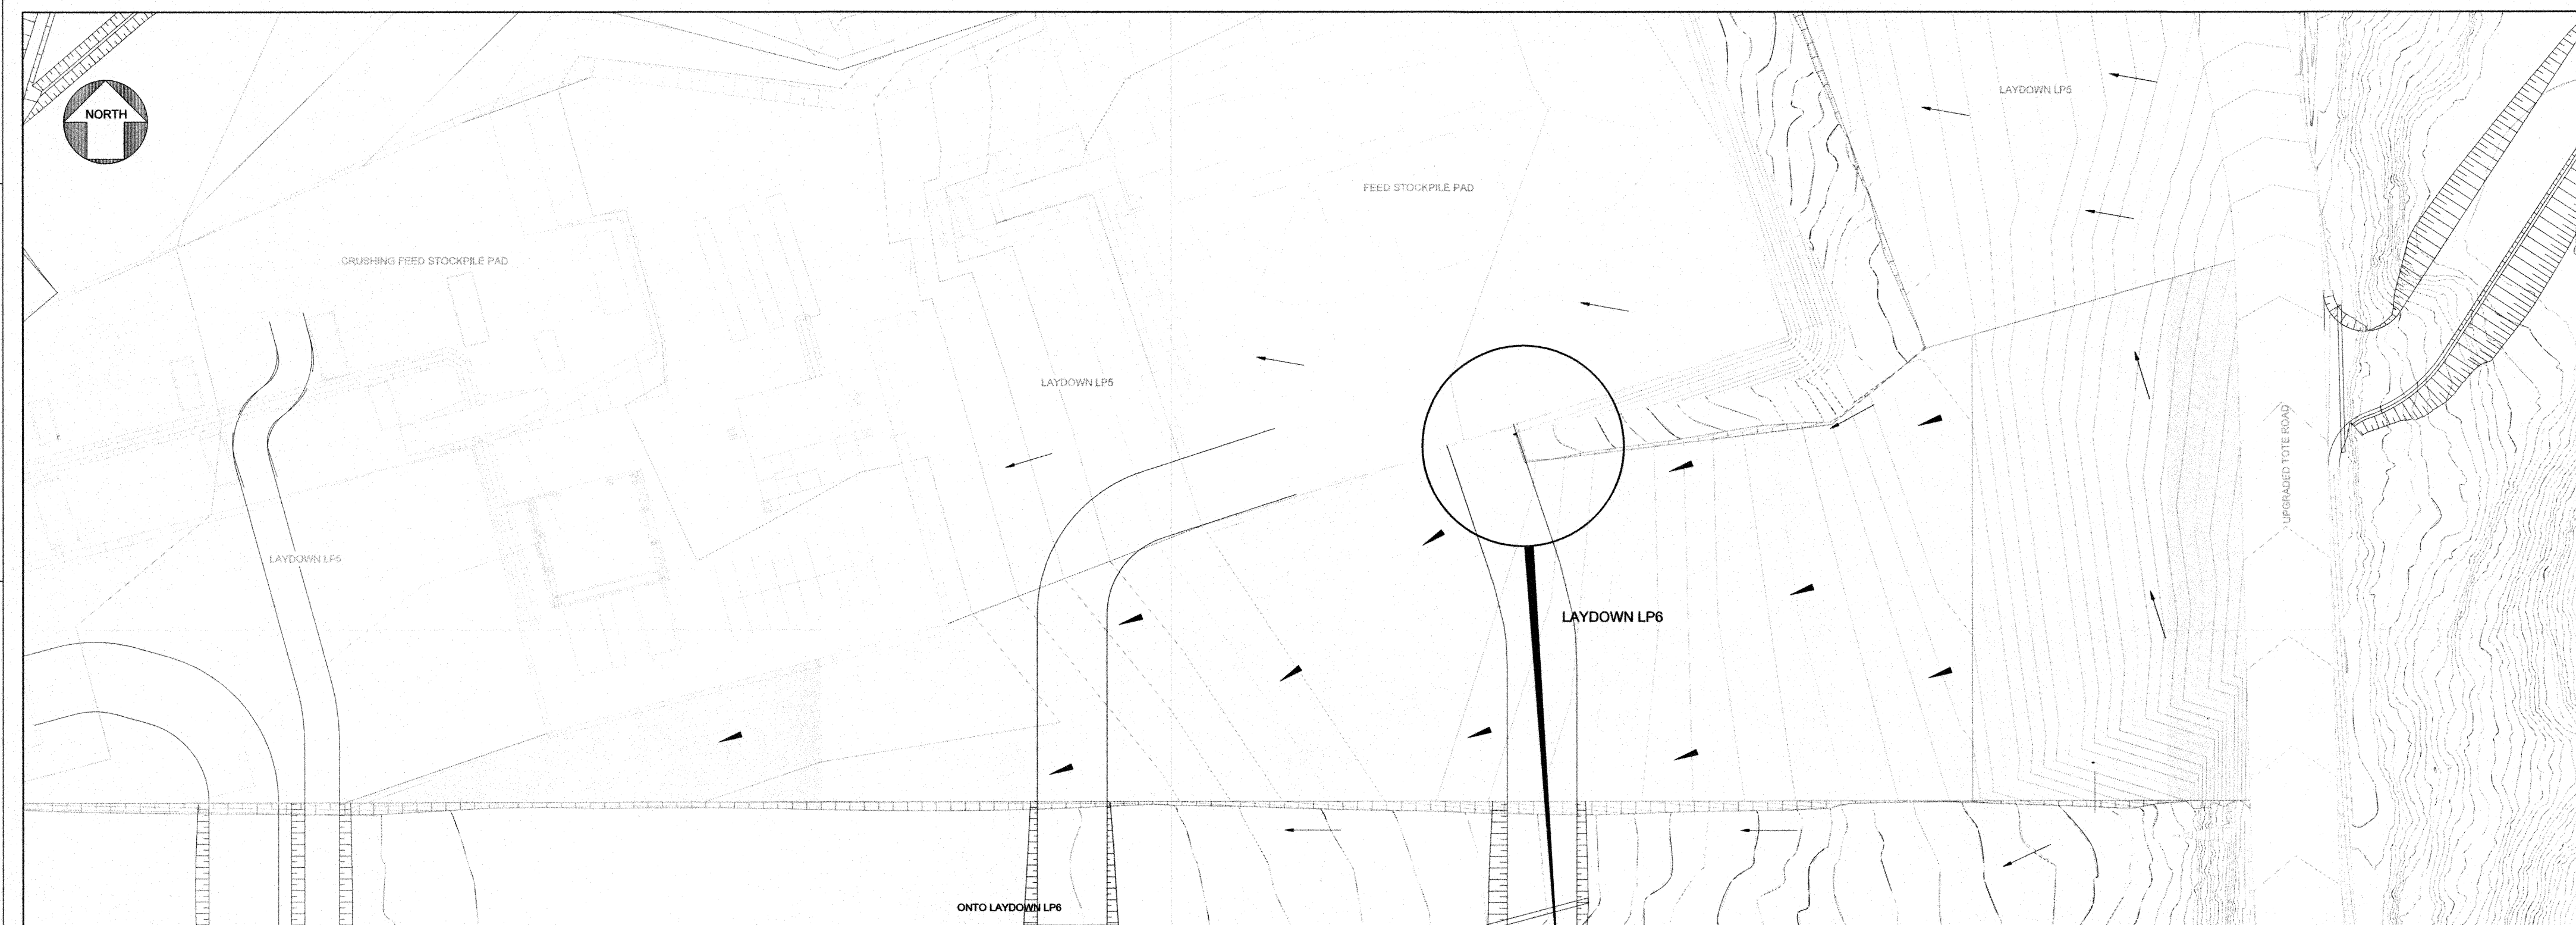

PERMIT TO PRACTICE
HATCH LTD.
Signature _____
Date _____ 2018-09-14
PERMIT NUMBER: P 512
The Association of Professional Engineers,
Geologists and Geophysicists of NWT/NU

[illegible]