


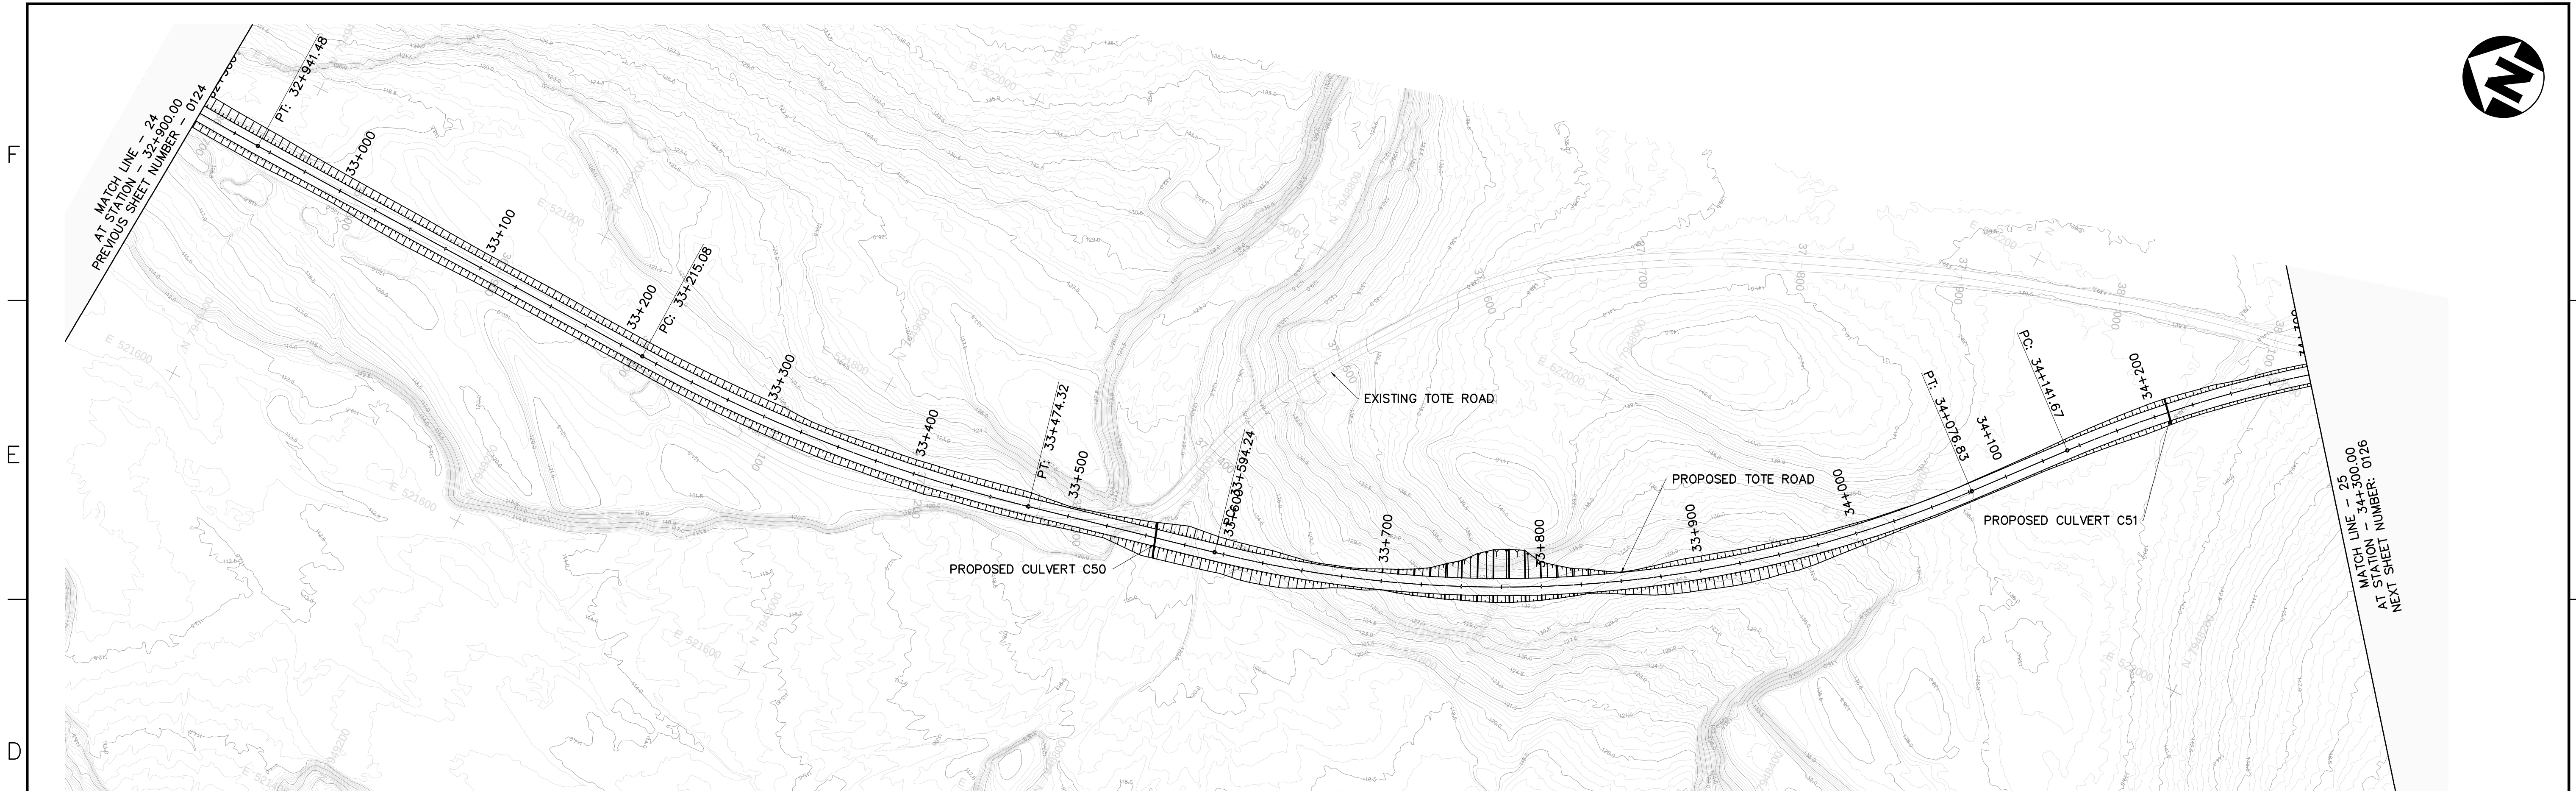
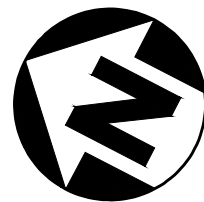


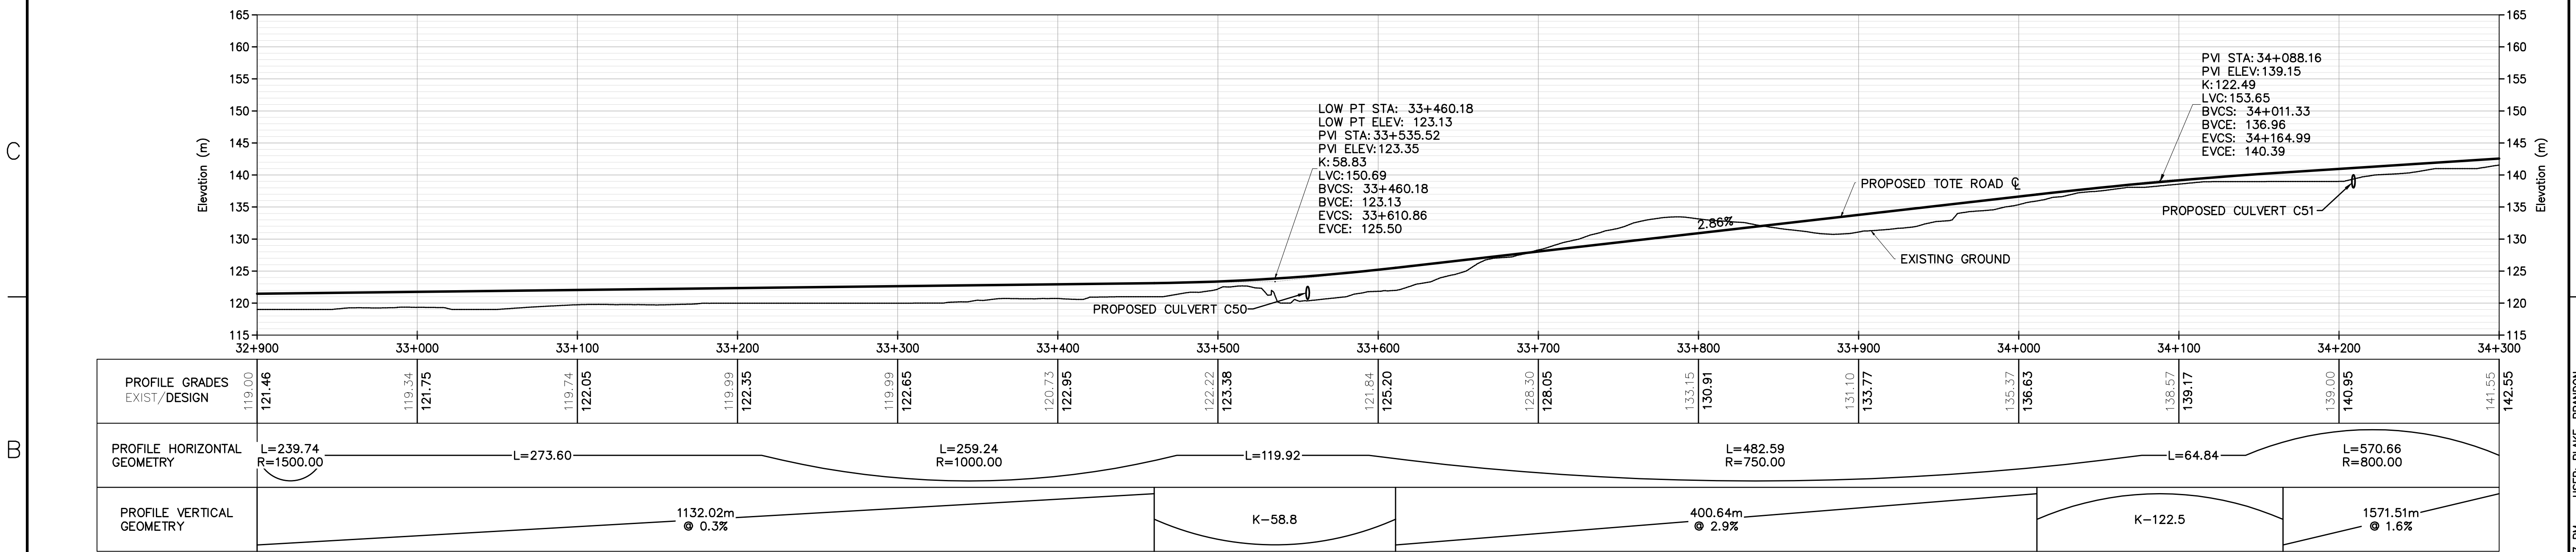

TOTE ROAD PLAN
Horizontal Scale 1:2000

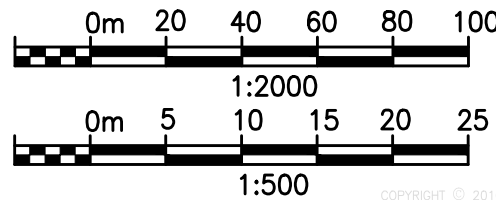

TOTE ROAD PROFILE
Horizontal Scale 1:2000
Vertical Scale 1:500

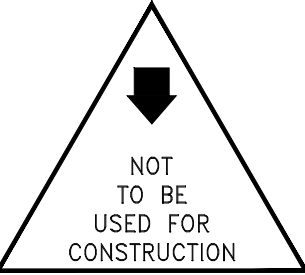

																				PRELIMINARY										STAMP/SEAL PROPRIETARY INFORMATION: THIS DRAWING IS THE PROPERTY OF AMEC AMERICAS, LTD. AND IS NOT TO BE LOANED OR REPRODUCED IN ANY WAY WITHOUT THE PERMISSION OF AMEC AMERICAS, LTD.										CLIENTENGINEERING MGR.PROJECT MGR.										amec	
	PROJECT PHASE										AREA 5510	
	PROJECT NO. 165926										ACTIVITY NO.										SUBJECT BAFFINLAND TRUCKING FEASIBILITY STUDY TOTE ROAD PLAN AND PROFILE STA 32+900 TO STA 34+300	
	SCALE AS NOTED										PACKAGE CODE	