
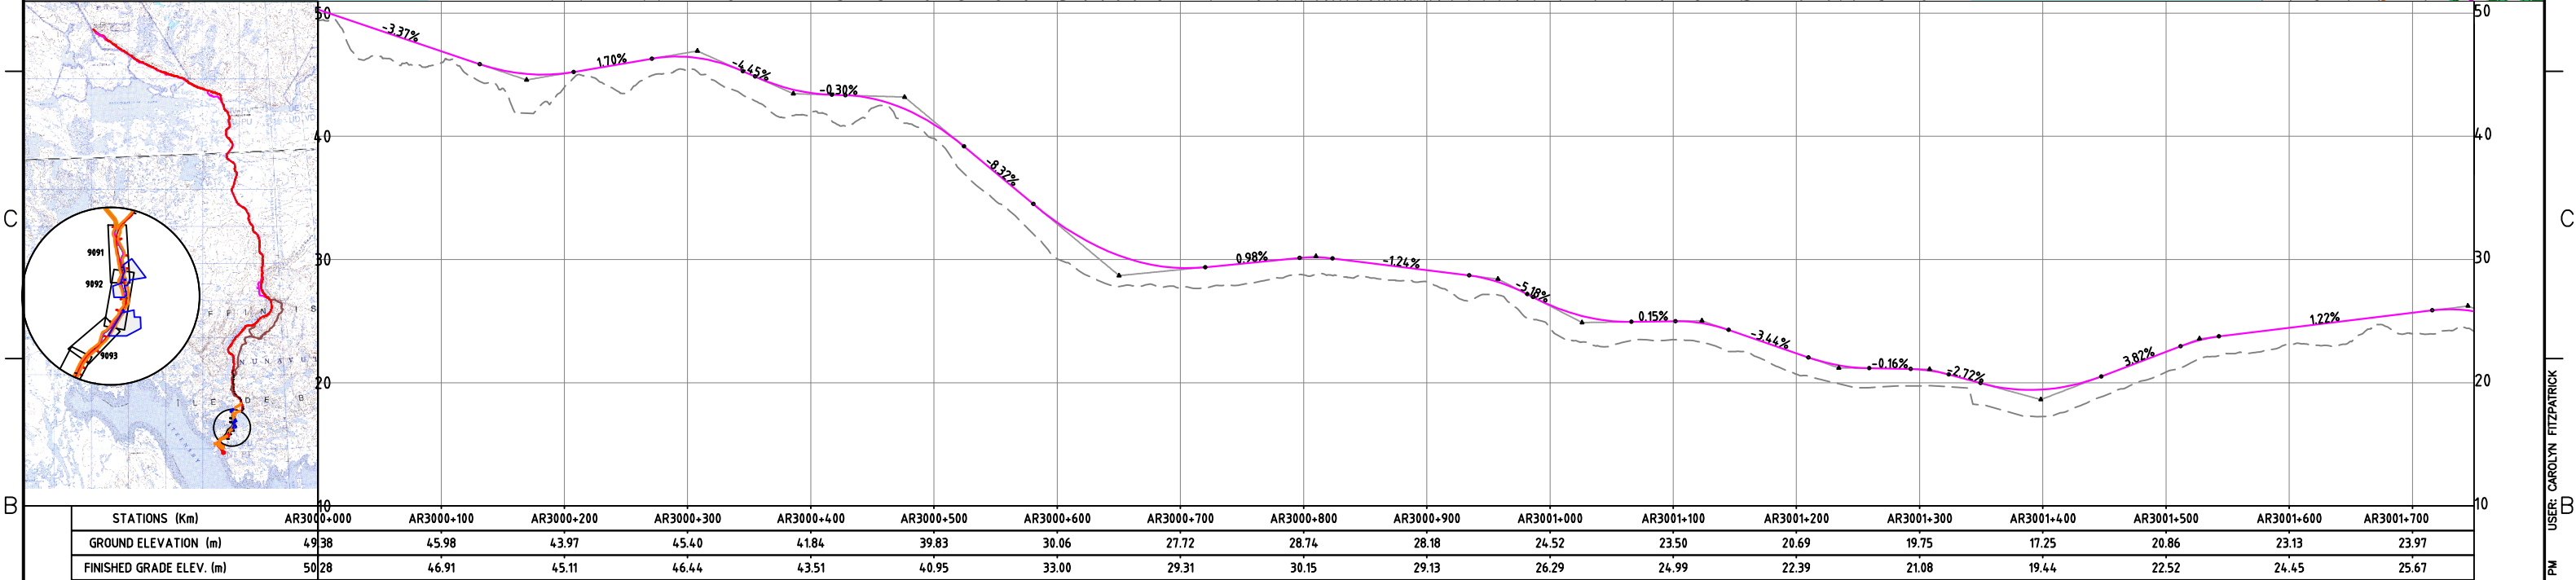
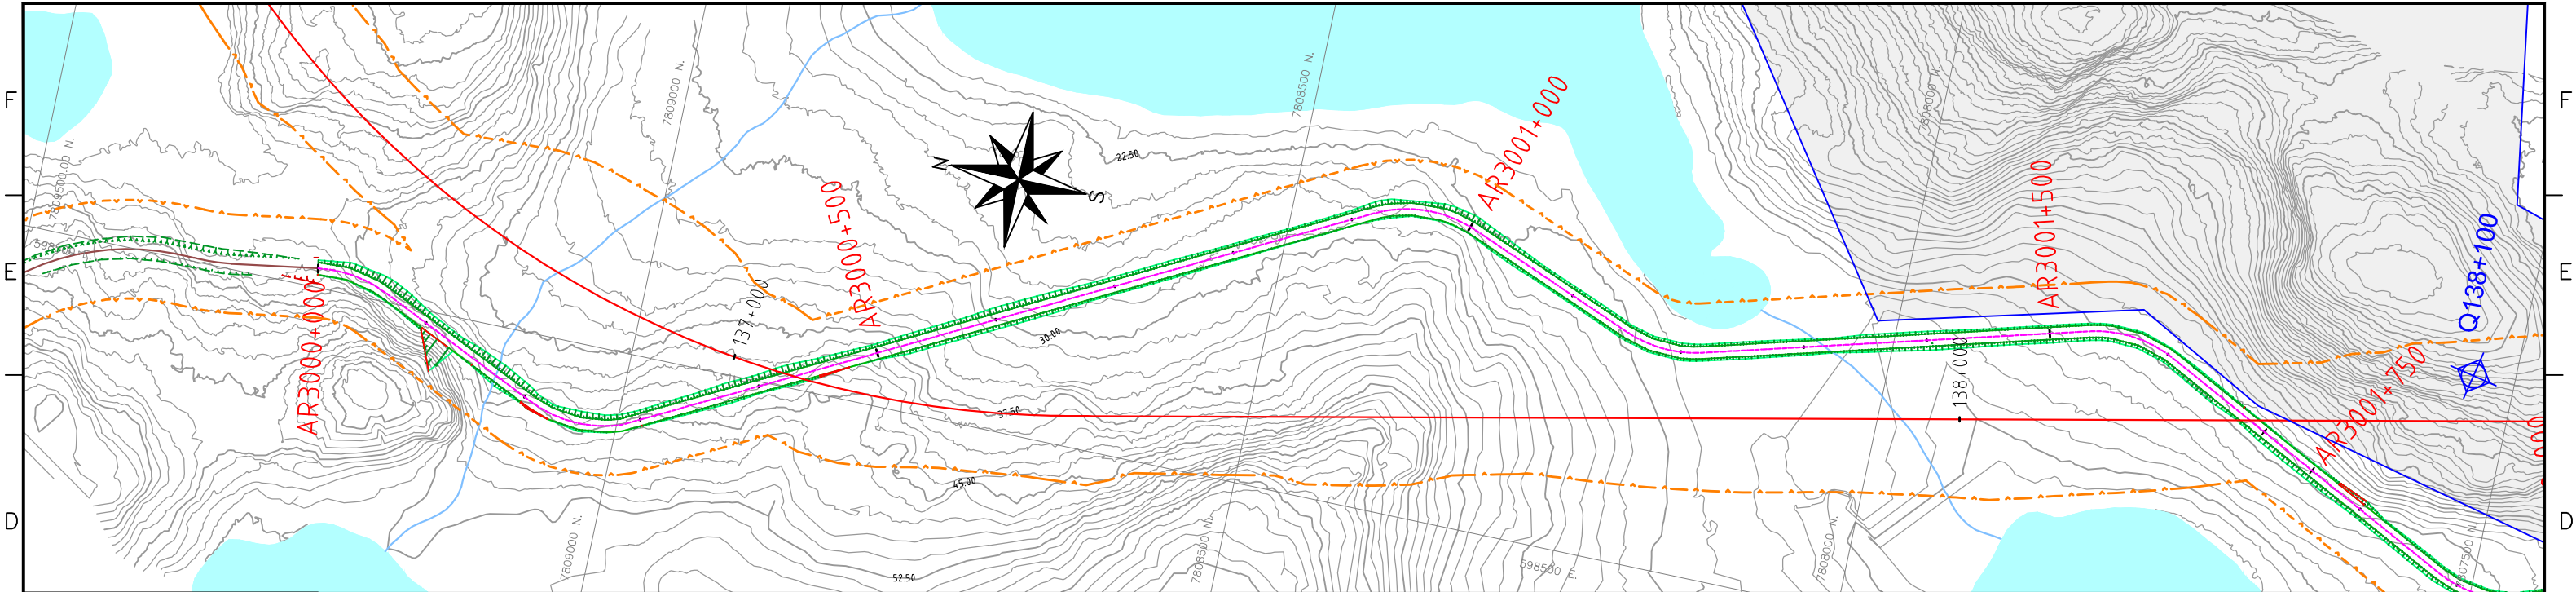


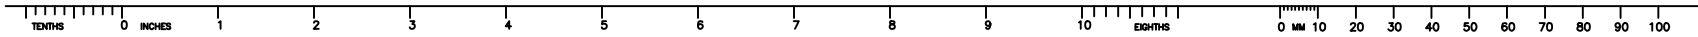

NOTES:

- SYMBOL AND R.O.W. DEFINITIONS CAN BE FOUND ON DRAWING A3-159952-5200-121-5001.
- SYSTEM METRIC
- PROJECTION: UTM ZONE 17
- HORIZONTAL DATUM: NAD83

LEGEND:

- Approximate Construction Right-of-Way
- Railway Centerline
- Access Road Centerline
- Quarry Bound
- Quarry Access Road
- Access Road Design Profile
- Access Road Ground Profile

SCALES

Horizontal: 100m, 0, 100m

Vertical: 10m, 0, 10m

DEVELOPMENT OF THIS DRAWING IS BASED ON PRELIMINARY TOPOGRAPHICAL AND GEOTECHNICAL INFORMATION ADEQUATE FOR PRELIMINARY DESIGN ONLY. IT SHOULD NOT BE USED FOR CONSTRUCTION OR ANY OTHER PURPOSES.

1	14/12/10	ISSUED FOR OES ONLY	LZ	CF	DC														
A	30SEP08	ISSUED FOR ENVIRONMENTAL IMPACT STATEMENT (ES)	LZ	B.C	CF														
REV	DDMMYY	REVISION	DR	CHK	APP	APP	APP	APP	ISS	DDMMYY	APP								

STAMP/SEAL

PROPRIETARY INFORMATION: THIS DRAWING IS THE PROPERTY OF AMEC AMERICAS, LTD. AND IS NOT TO BE LOANED OR REPRODUCED IN ANY WAY WITHOUT THE PERMISSION OF AMEC AMERICAS, LTD.

CLIENT PROJECT MGR.	DEPARTMENT MGR.	PROJECT MGR.	AREA	5700	TEMPORARY CONSTRUCTION FACILITIES
PROJECT PHASE	PERMITTING				
PROJECT NO.	ACTIVITY NO.	BY	DDMMYY		
159952		M.L./J.Z	30SEP08		
		DRN	Y.B	30SEP08	
		CHK	B.G	30SEP08	
		APP	C.F	30SEP08	



Baffinland Iron Mines Corporation

CANARAIL

PROJECT NUMBER	07 - 036	DRAWING NO.	A3-159952-5050-121-9092	REV.	1
----------------	----------	-------------	-------------------------	------	---

RAILWAY CONSTRUCTION ACCESS ROAD PLAN AND PROFILE AR 3000+000 - 3001+750

16-Dec-10 4:56 PM

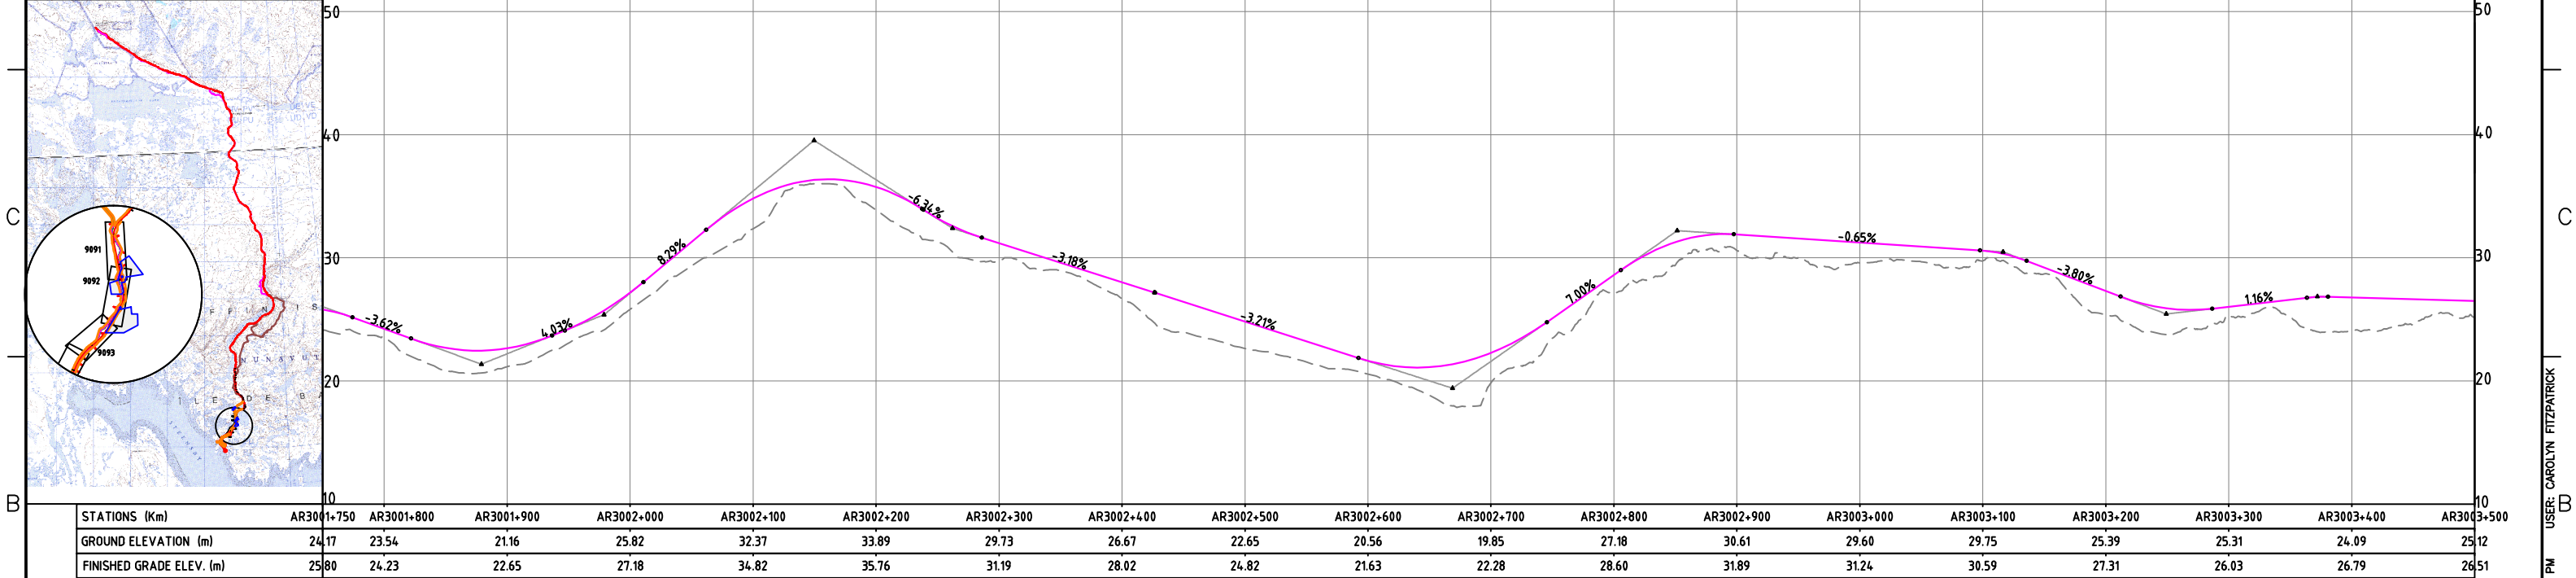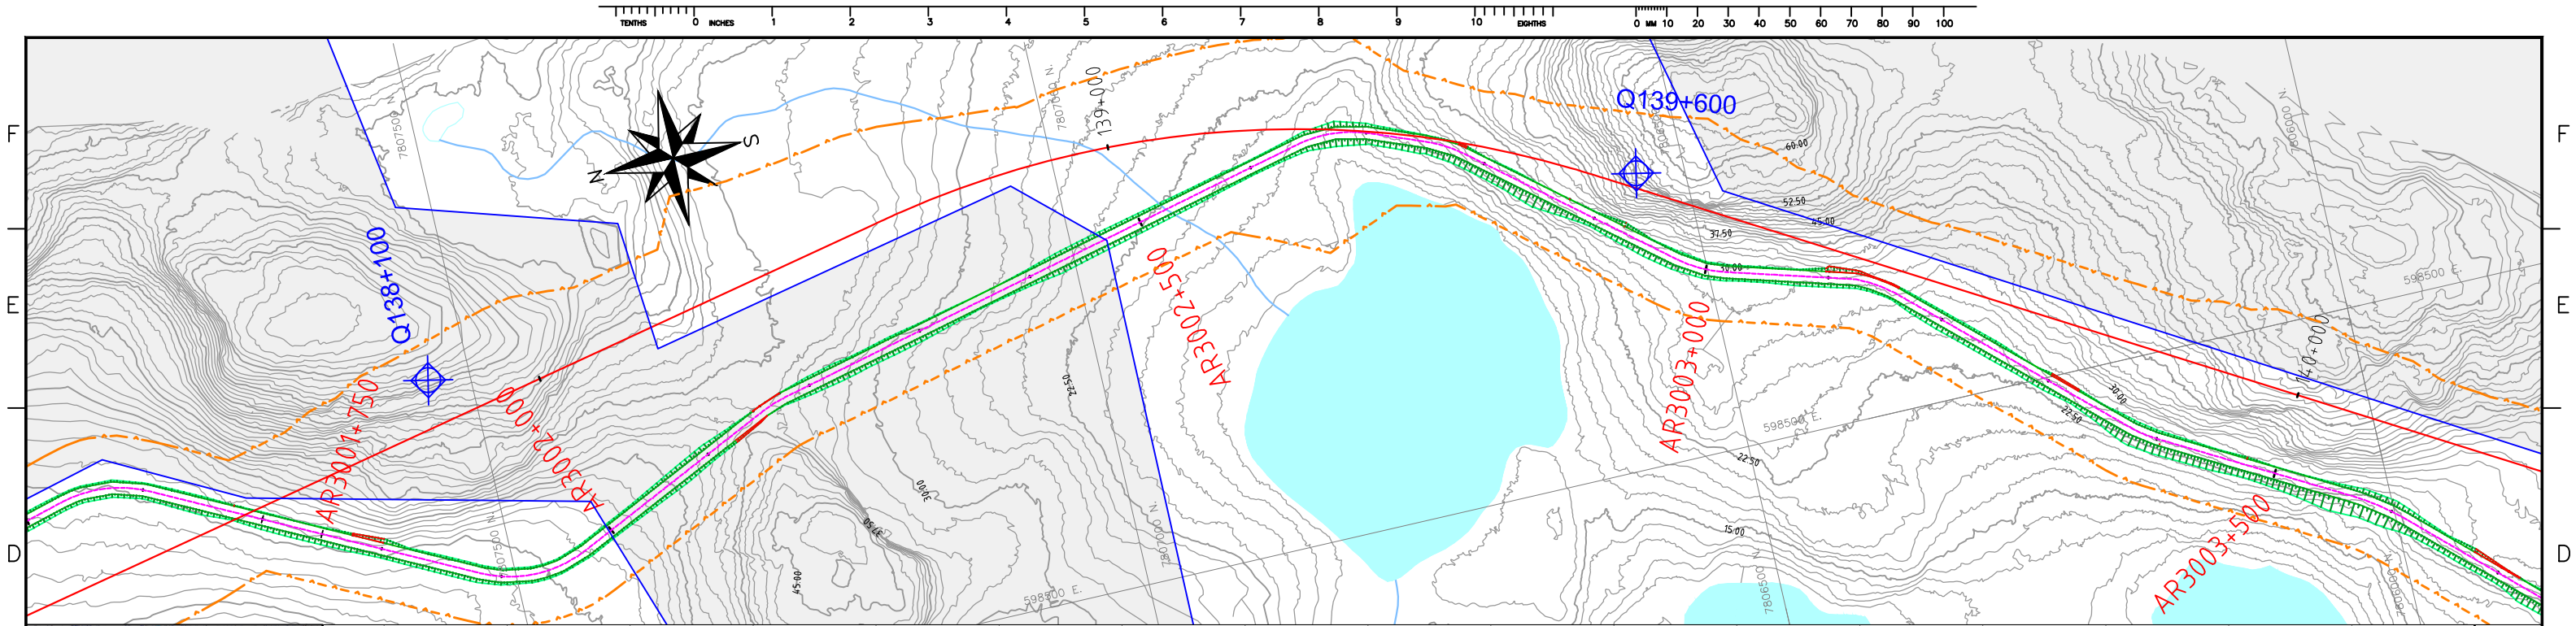

NOTES:

- SYMBOL AND R.O.W. DEFINITIONS CAN BE FOUND ON DRAWING A3-159952-5200-121-5001.
- SYSTEM METRIC
- PROJECTION: UTM ZONE 17
- HORIZONTAL DATUM: NAD83

LEGEND:

- Approximate Construction Right-of-Way
- Railway Centerline
- Access Road Centerline
- Quarry Bound
- Quarry Access Road
- Access Road Design Profile
- Access Road Ground Profile

SCALES

Horizontal: 100m 0 100m

Vertical: 10m 0 10m

DEVELOPMENT OF THIS DRAWING IS BASED ON PRELIMINARY TOPOGRAPHICAL AND GEOTECHNICAL INFORMATION ADEQUATE FOR PRELIMINARY DESIGN ONLY. IT SHOULD NOT BE USED FOR CONSTRUCTION OR ANY OTHER PURPOSES.




REV	DATE	ISSUED FOR	ISS	DDMMYY	APP	ISS	DDMMYY	APP	ISSUED FOR	REF	NUMBER	TITLE
1	14/12/10	ISSUED FOR DES ONLY	LZ	CF	DC							
A	30SEP08	ISSUED FOR ENVIRONMENTAL IMPACT STATEMENT (ES)	LZ	B.G	CF							
REV	DDMMYY	REVISION	DR	CHK	APP	APP	APP	APP	ISS	DDMMYY	APP	

STAMP/SEAL

PROPRIETARY INFORMATION:
THIS DRAWING IS THE PROPERTY OF AMEC AMERICAS, LTD.
AND IS NOT TO BE LOANED OR REPRODUCED IN ANY WAY
WITHOUT THE PERMISSION OF AMEC AMERICAS, LTD.

CLIENT PROJECT MGR.	DEPARTMENT MGR.	PROJECT MGR.	PROJECT PHASE	PERMITTING	AREA	TEMPORARY CONSTRUCTION FACILITIES	PROJECT NUMBER	DRAWING NO.	REV.
					5700		07 - 036	A3-159952-5050-121-9093	1

RAILWAY CONSTRUCTION
ACCESS ROAD
PLAN AND PROFILE
AR 3001+750 - 3003+500

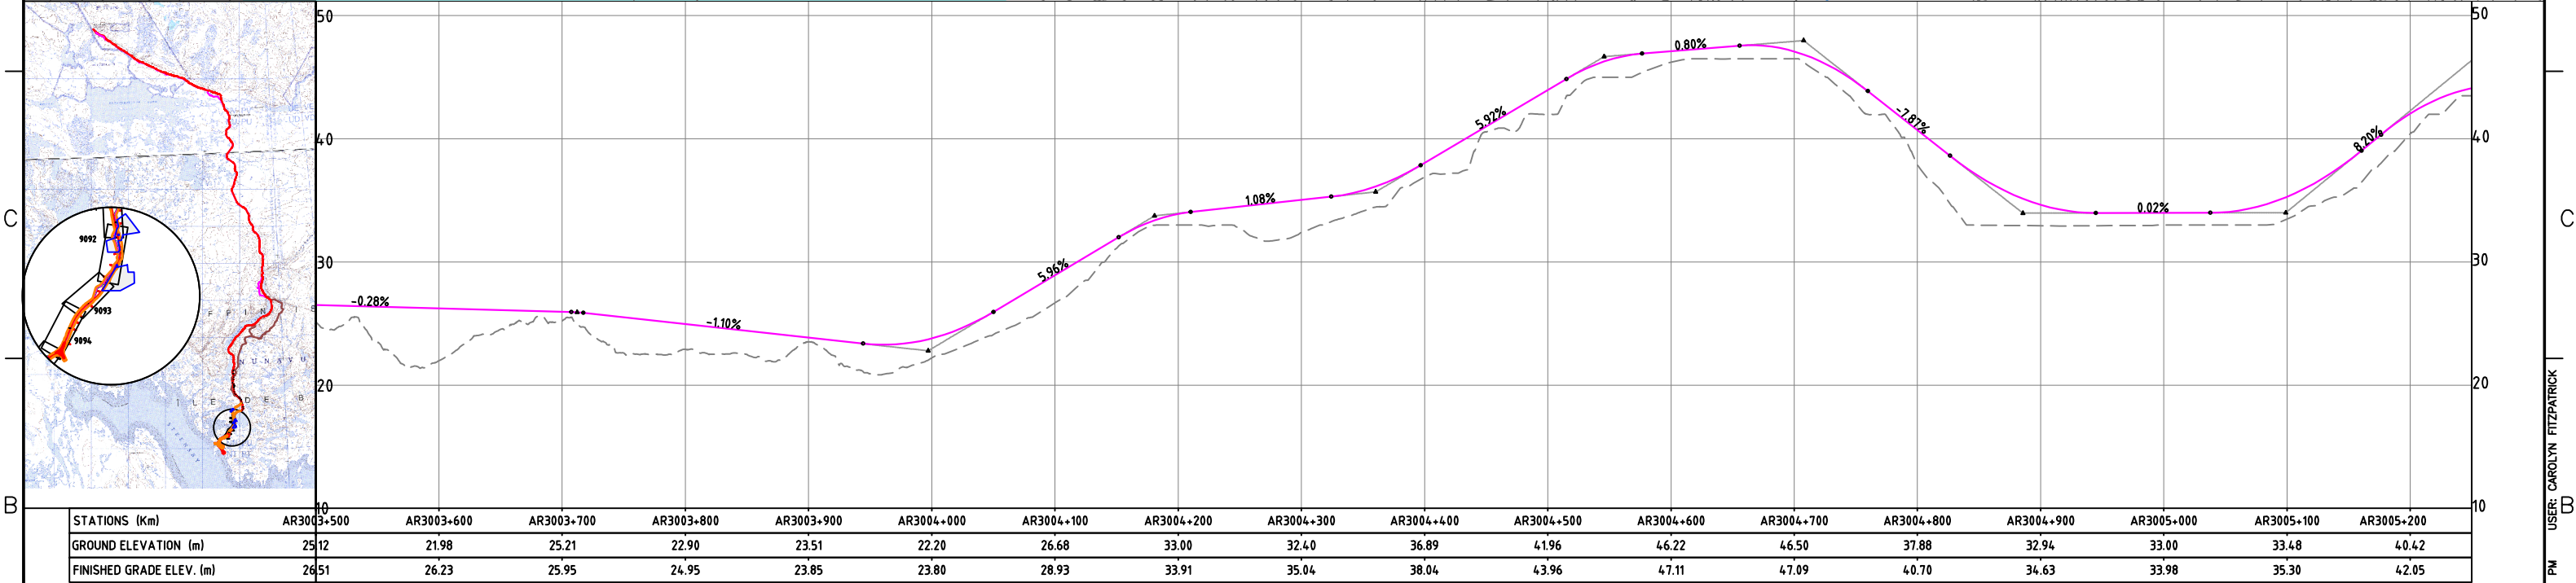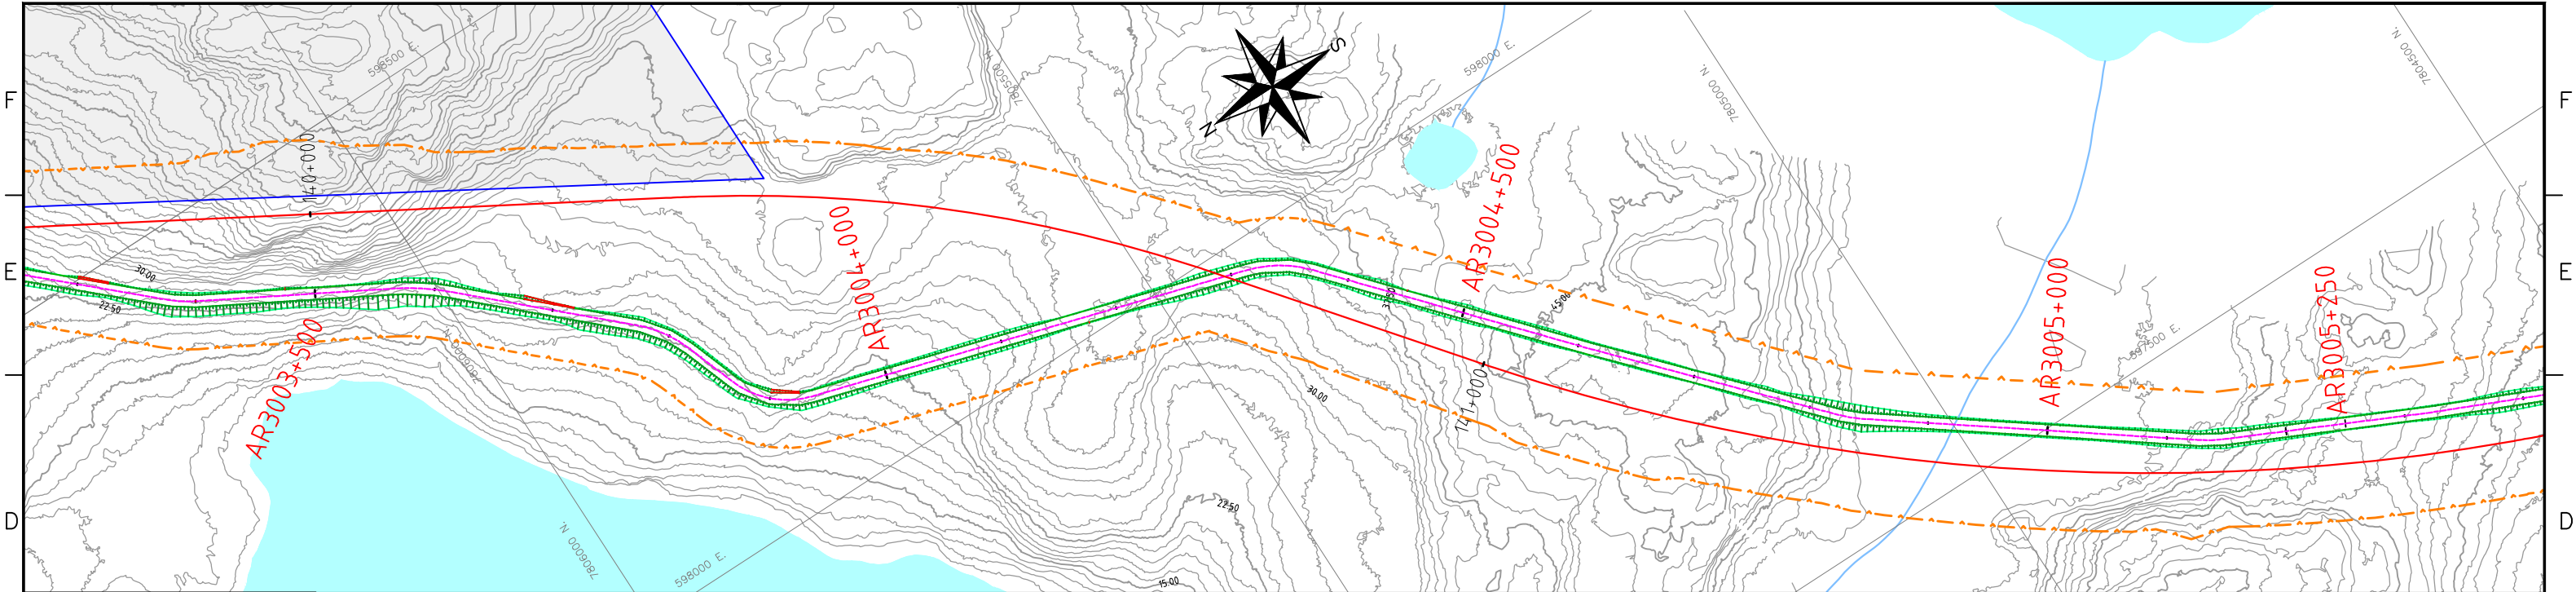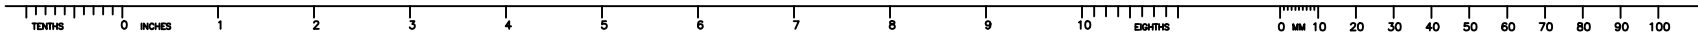

NOTES:
- SYMBOL AND R.O.W. DEFINITIONS CAN BE FOUND ON DRAWING A3-159952-5200-121-5001.
- SYSTEM METRIC
- PROJECTION: UTM ZONE 17
- HORIZONTAL DATUM: NAD83

LEGEND:		Quarry Bound
Approximate Construction Right-of-Way	Quarry Access Road	
Railway Centerline	Access Road Design Profile	
Access Road Centerline	Access Road Ground Profile	



DEVELOPMENT OF THIS DRAWING IS BASED ON PRELIMINARY TOPOGRAPHICAL AND GEOTECHNICAL INFORMATION ADEQUATE FOR PRELIMINARY DESIGN ONLY. IT SHOULD NOT BE USED FOR CONSTRUCTION OR ANY OTHER PURPOSES.

--	--	

