

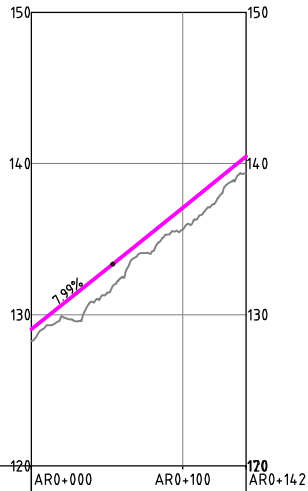
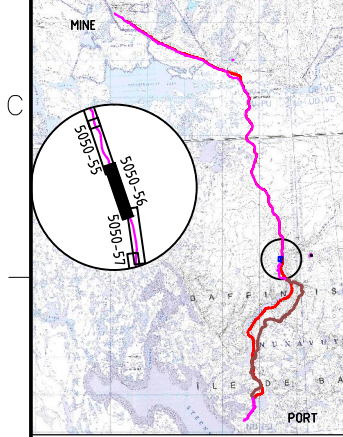


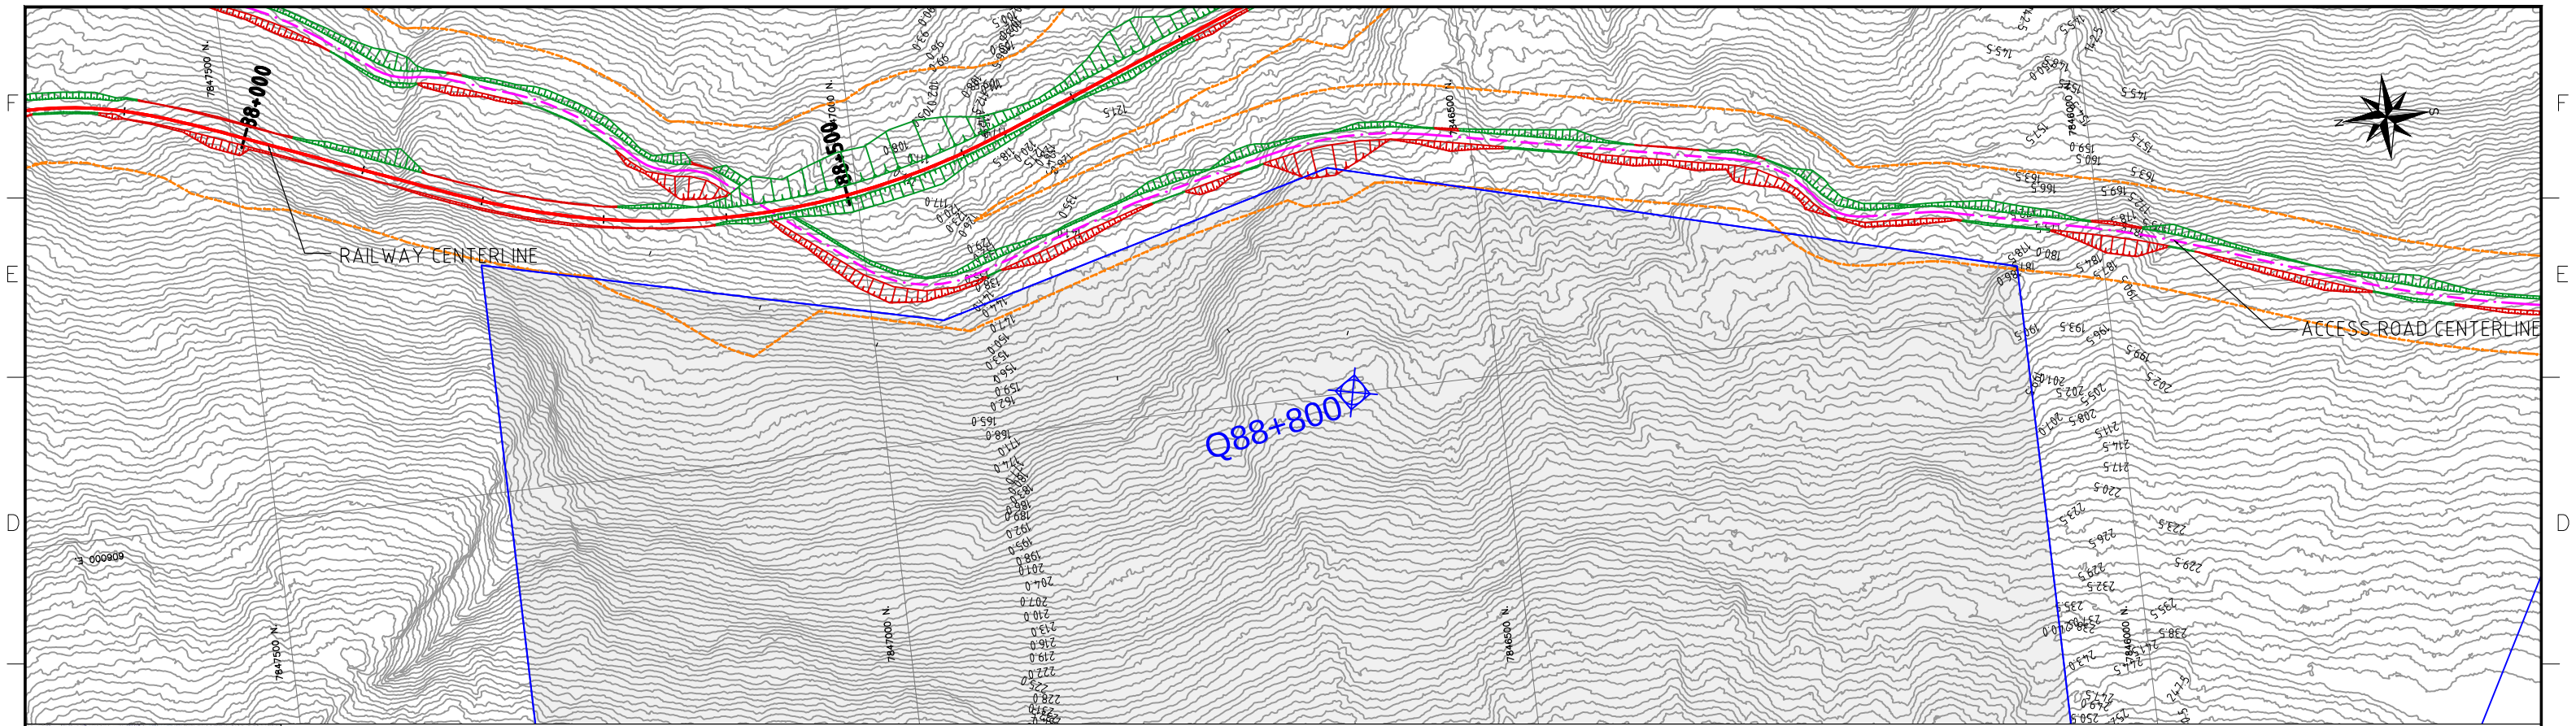

STATIONS (Km)	AR0+000	AR0+100	170 AR0+142
GROUND ELEVATION (m)	128.26	135.64	
TOP OF SUBGRADE ELEV. (m)	129.05	137.06	

NOTES:
- SYMBOL AND R.O.W. DEFINITIONS CAN BE FOUND ON DRAWING A3-159952-5200-121-5001.
- SYSTEM METRIC
- PROJECTION: UTM ZONE 17
- HORIZONTAL DATUM: NAD83

LEGEND:	Approximate Construction Right-of-Way	Quarry Bound	Quarry Access Road
	Railway Centerline	Access Road Design Profile	
	Access Road Centerline	Access Road Ground Profile	

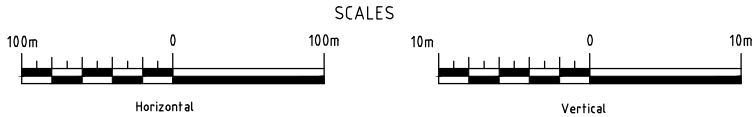

DEVELOPMENT OF THIS DRAWING IS BASED ON PRELIMINARY TOPOGRAPHICAL AND GEOTECHNICAL INFORMATION ADEQUATE FOR PRELIMINARY DESIGN ONLY. IT SHOULD NOT BE USED FOR CONSTRUCTION OR ANY OTHER PURPOSES.




REV	DDMMYY	REVISION	DR	CHK	APP	APP	APP	ISS	DDMMYY	APP	ISSUED FOR	REF	NUMBER	TITLE
1	10/12/10	ISSUED FOR DEIS ONLY	J.C.B.	C.F.	D.G.									
0		PRELIMINARY DESIGN	S.C.											

STAMP/SEAL
PROPRIETARY INFORMATION:
THIS DRAWING IS THE PROPERTY OF AMEC AMERICAS, LTD.
AND IS NOT TO BE LOANED OR REPRODUCED IN ANY WAY
WITHOUT THE PERMISSION OF AMEC AMERICAS, LTD.

CLIENT PROJECT MGR.	DEPARTMENT MGR.	PROJECT MGR.	AREA	5200	RAILWAY MAIN ALIGNMENT	PROJECT NUMBER	07-036
PROJECT PHASE	PERMITTING	BY	DDMMYY	SUBJECT	RAILWAY CONSTRUCTION ACCESS ROAD PLAN AND PROFILE QUARRY Q88+800	DRAWING NO.	A3-159952-5200-121-5051-37
PROJECT NO.	159952	DSN	M.L.	10/12/10		REV.	1
SCALE	AS SHOWN	DRN	S.C.				
PACKAGE CODE		CHK	C.F.				
		APP					



USER: DARREN REYNOLDS
PLOTTED: 17-Dec-10 8:10 PM
SAVED: 17-Dec-10 6:21 PM
CAD FILE:

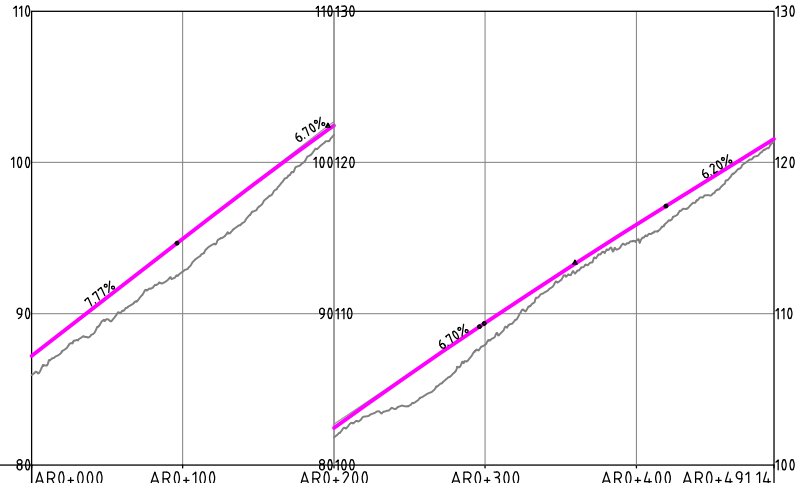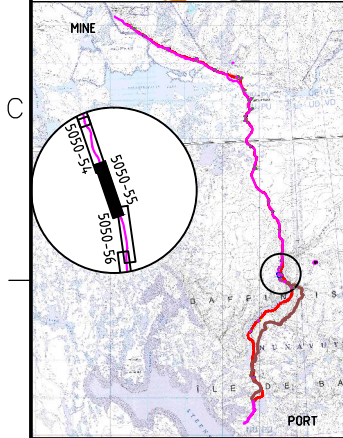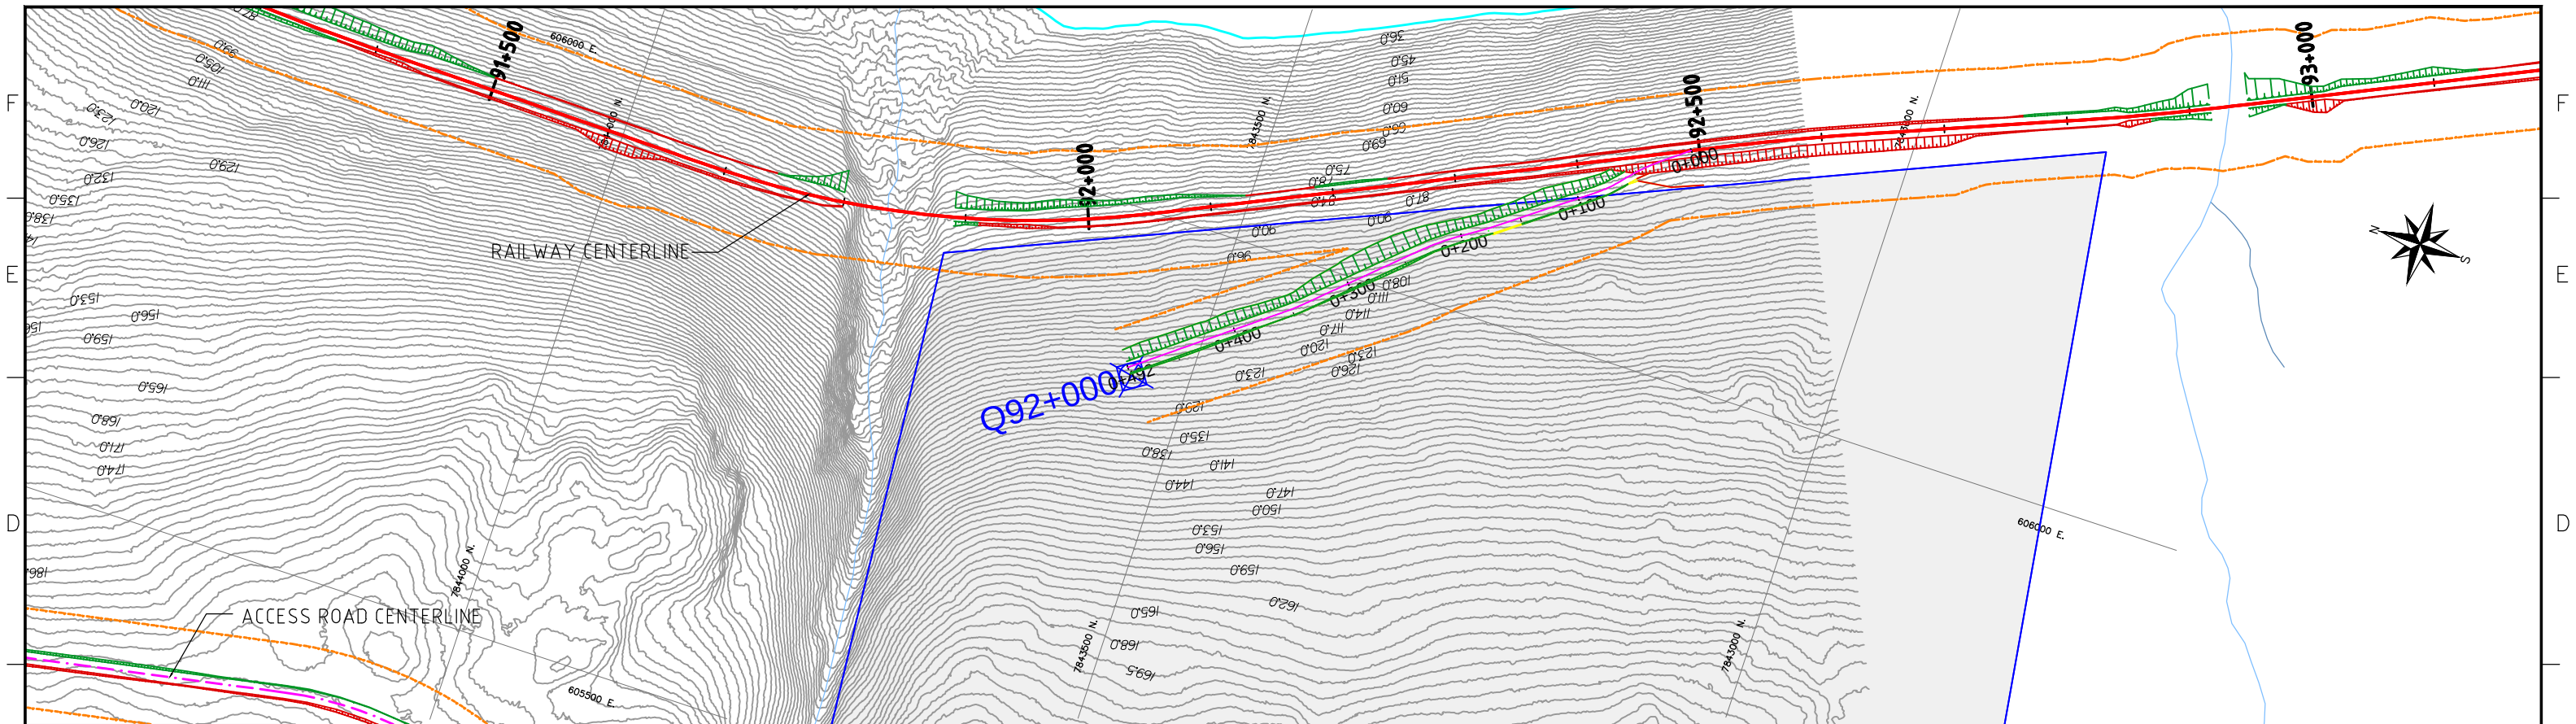

STATIONS (Km)	AR0+000	AR0+100	AR0+200	AR0+300	AR0+400	AR0+491.14
GROUND ELEVATION (m)	85.94	92.78	101.82	107.93	114.80	121.35
TOP OF SUBGRADE ELEV. (m)	87.20	94.97	102.45	109.39	115.88	121.54

NOTES:
- SYMBOL AND R.O.W. DEFINITIONS CAN BE FOUND ON DRAWING A3-159952-5200-121-5001.
- SYSTEM METRIC
- PROJECTION: UTM ZONE 17
- HORIZONTAL DATUM: NAD83

LEGEND:	Quarry Bound	Quarry Access Road
Approximate Construction Right-of-Way	Access Road Design Profile	Access Road Ground Profile
Railway Centerline	Access Road Centerline	



DEVELOPMENT OF THIS DRAWING IS BASED ON PRELIMINARY TOPOGRAPHICAL AND GEOTECHNICAL INFORMATION ADEQUATE FOR PRELIMINARY DESIGN ONLY. IT SHOULD NOT BE USED FOR CONSTRUCTION OR ANY OTHER PURPOSES.

REV	DDMMYY	REVISION	DR	CHK	APP	APP	APP	ISS	DDMMYY	APP	ISSUED FOR	REF	NUMBER	TITLE
1	10/12/10	ISSUED FOR DEIS ONLY	J.C.B.	C.F.	D.G.									
0		PRELIMINARY DESIGN	S.C.											

STAMP/SEAL
PROPRIETARY INFORMATION:
THIS DRAWING IS THE PROPERTY OF AMEC AMERICAS, LTD.
AND IS NOT TO BE LOANED OR REPRODUCED IN ANY WAY
WITHOUT THE PERMISSION OF AMEC AMERICAS, LTD.


CLIENT PROJECT MGR.	DEPARTMENT MGR.	PROJECT MGR.
PROJECT PHASE	PERMITTING	AREA
PROJECT NO.	ACTIVITY NO.	BY
159952		DSN
SCALE	PACKAGE CODE	M.L.
AS SHOWN		DRN
		CHK
		C.F.
		APP



PROJECT NUMBER	07-036
DRAWING NO.	A3-159952-5200-121-5051-38
REV.	1

CAD FILE:

SAVED: 17-Dec-10 6:23 PM
PLOTED: 17-Dec-10 8:16 PM
USER: DARREN REYNOLDS

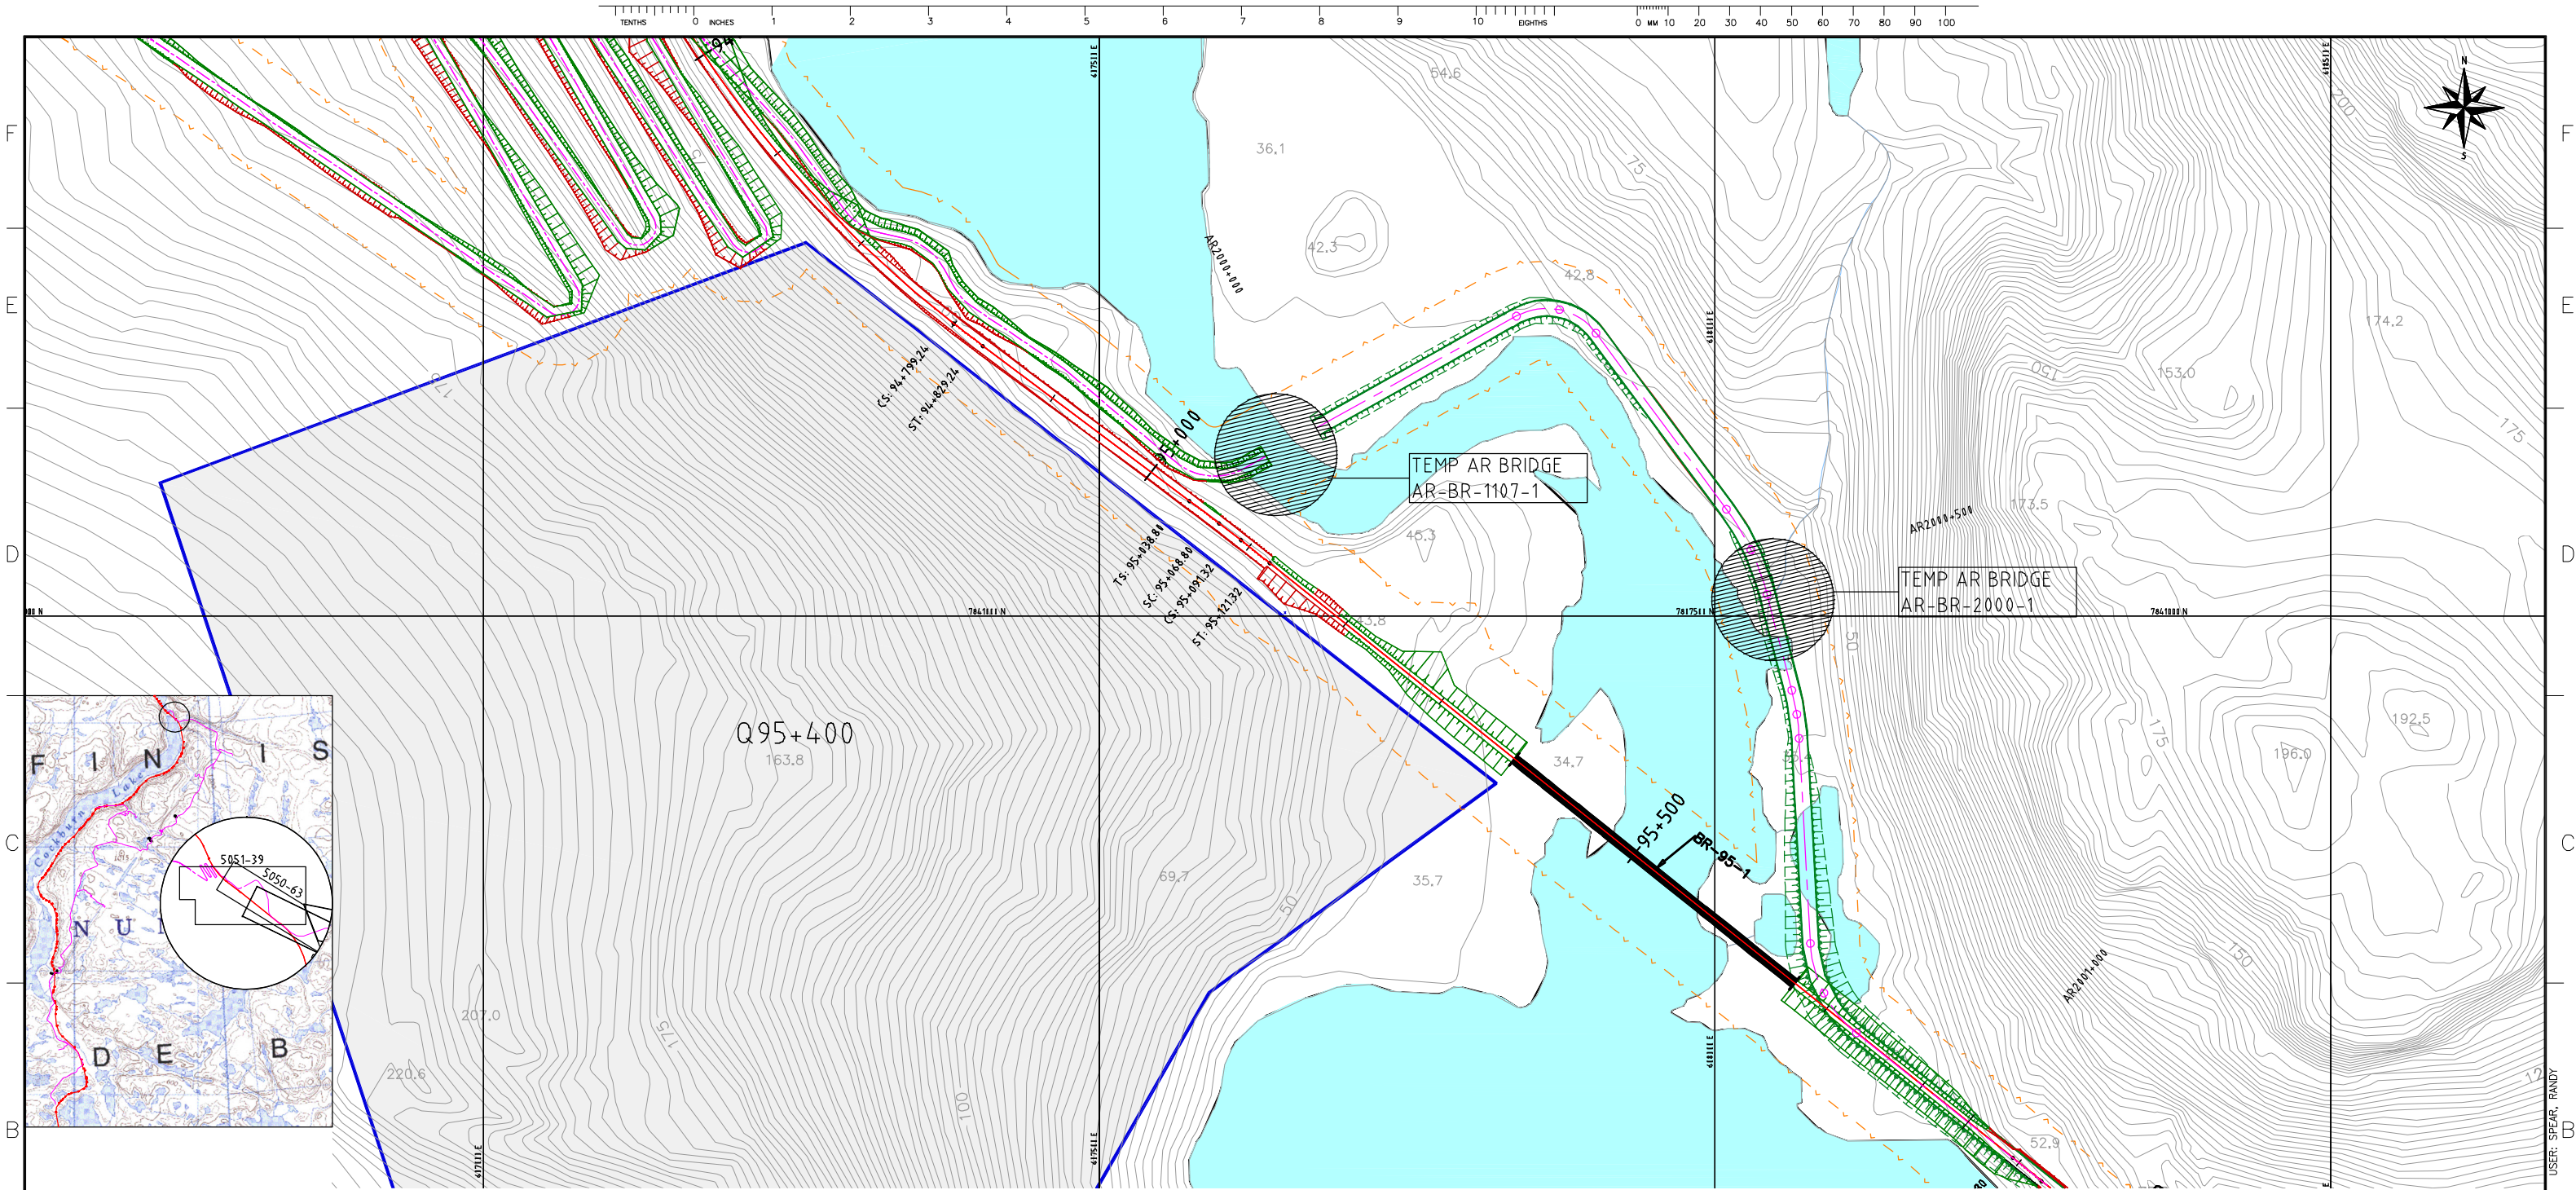




NOTES:
-SYMBOL AND R.O.W. DEFINITIONS CAN BE FOUND ON DRAWING A3-159952-5200-121-5001
-SYSTEM METRIC
-PROJECTION: UTM ZONE 17
-HORIZONTAL DATUM: NAD83

LEGEND:
- - - - - Approximate Construction Right-of-Way
- - - - - Quarry Access Road
- - - - - Access Road Design Profile
- - - - - Access Road Centerline
- - - - - Access Road Ground Profile




DEVELOPMENT OF THIS DRAWING IS BASED ON PRELIMINARY TOPOGRAPHICAL AND GEOTECHNICAL INFORMATION ADEQUATE FOR PRELIMINARY DESIGN ONLY. IT SHOULD NOT BE USED FOR CONSTRUCTION OR ANY OTHER PURPOSES.

--	--	

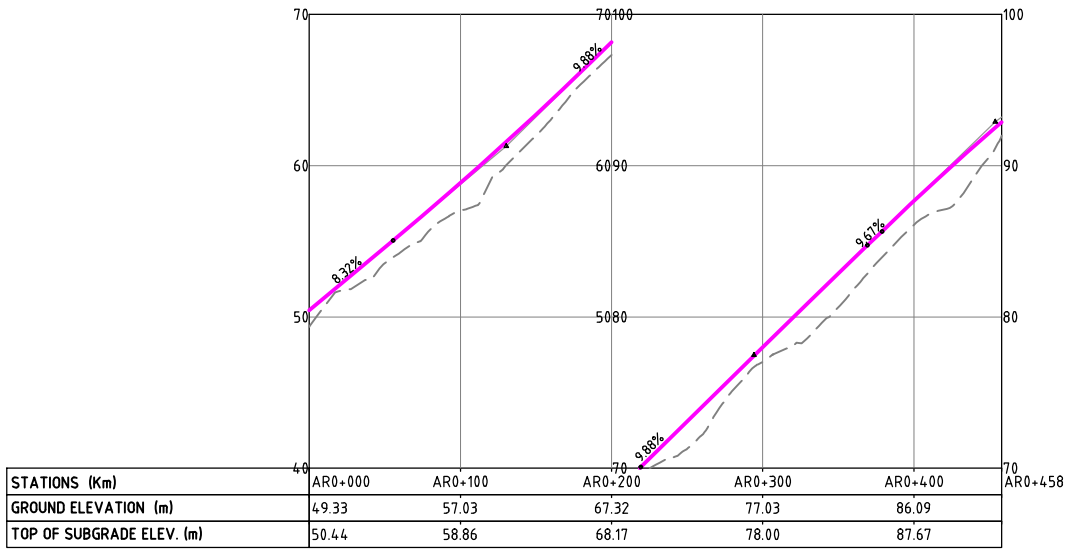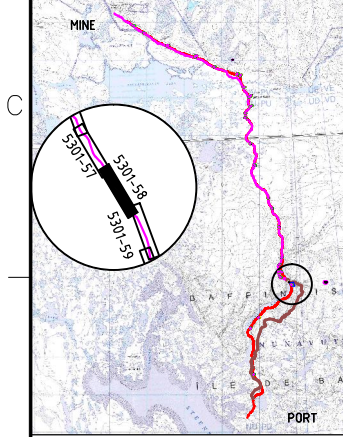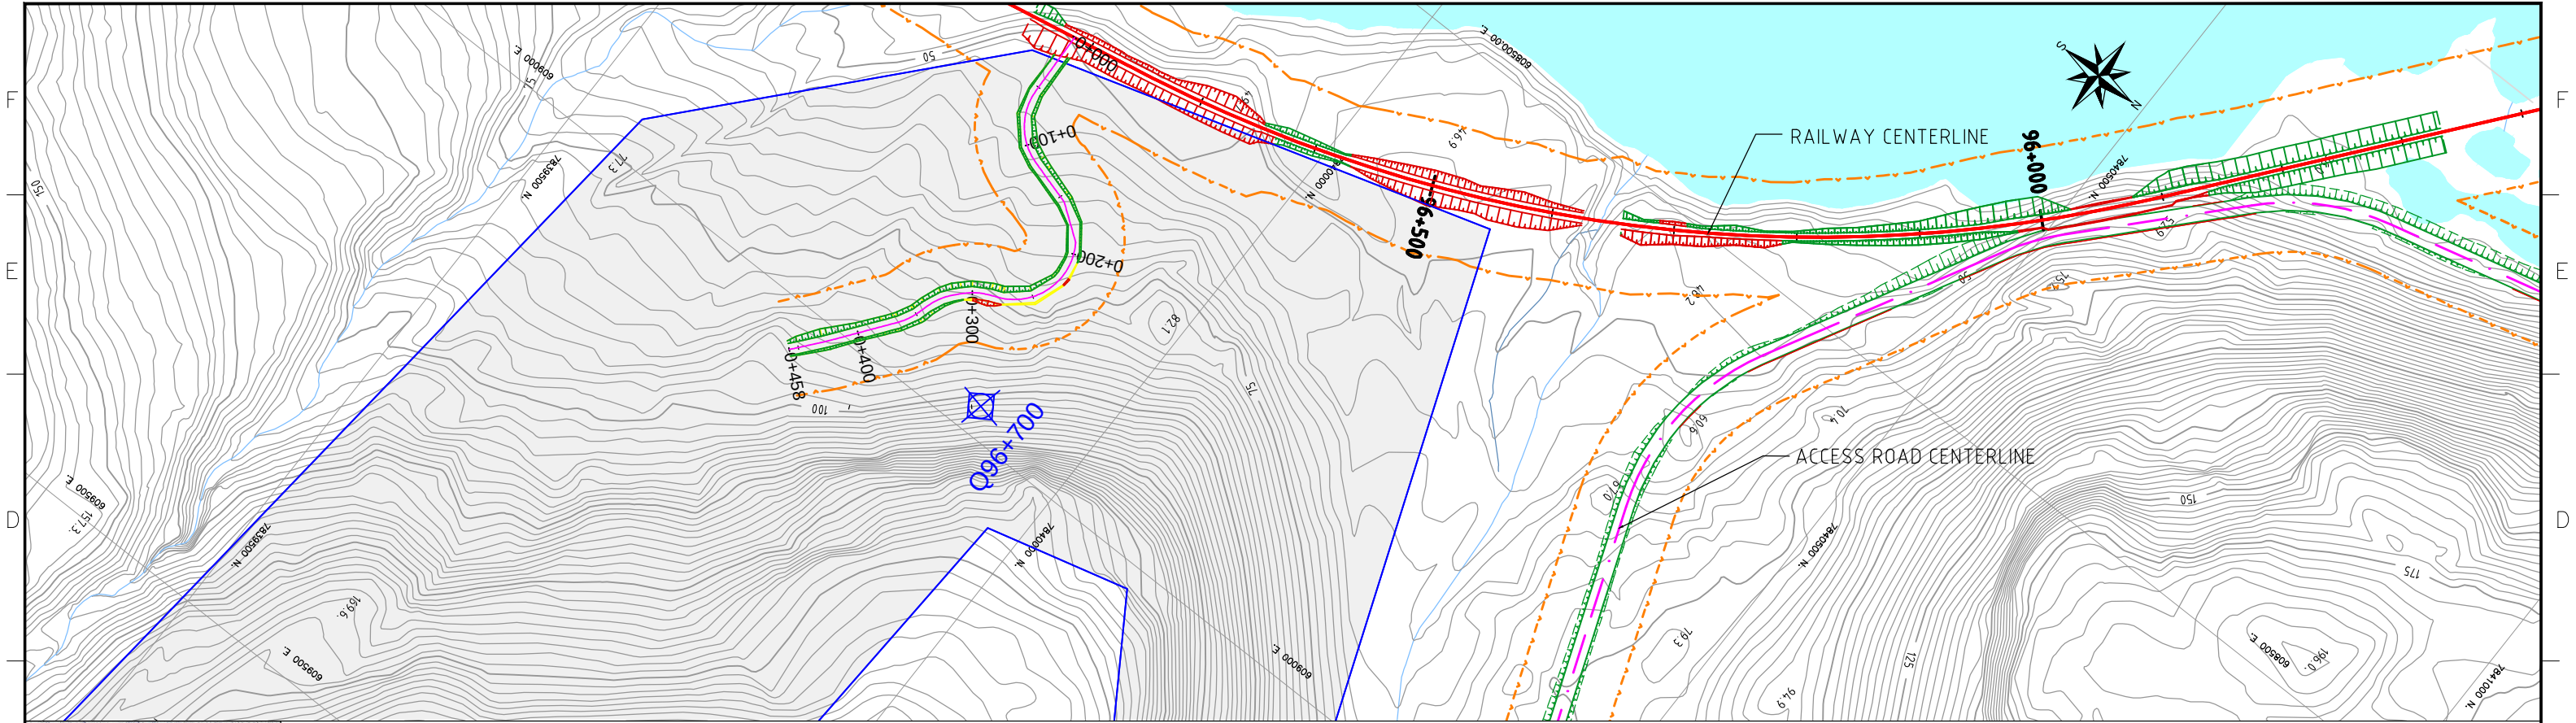

NOTES:
- SYMBOL AND R.O.W. DEFINITIONS CAN BE FOUND ON DRAWING A3-159952-5200-121-5001.
- SYSTEM METRIC
- PROJECTION: UTM ZONE 17
- HORIZONTAL DATUM: NAD83

LEGEND:
- Approximate Construction Right-of-Way
- Railway Centerline
- Access Road Centerline
- Quarry Bound
- Quarry Access Road
- Access Road Design Profile
- Access Road Ground Profile



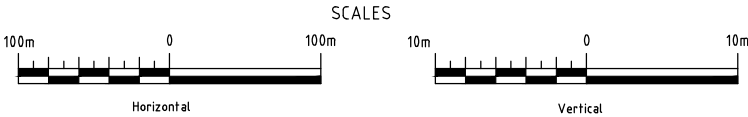


DEVELOPMENT OF THIS DRAWING IS BASED ON PRELIMINARY TOPOGRAPHICAL AND GEOTECHNICAL INFORMATION ADEQUATE FOR PRELIMINARY DESIGN ONLY. IT SHOULD NOT BE USED FOR CONSTRUCTION OR ANY OTHER PURPOSES.

REV	DDMMYY	REVISION	DR	CHK	APP	APP	APP	ISS	DDMMYY	APP	ISSUED FOR	REF	NUMBER	TITLE
1	10/12/10	ISSUED FOR DEIS ONLY	J.C.B.	C.F.	D.G.									
0		PRELIMINARY DESIGN	S.C.											

STAMP/SEAL
PROPRIETARY INFORMATION:
THIS DRAWING IS THE PROPERTY OF AMEC AMERICAS, LTD.
AND IS NOT TO BE LOANED OR REPRODUCED IN ANY WAY
WITHOUT THE PERMISSION OF AMEC AMERICAS, LTD.


CLIENT PROJECT MGR.	DEPARTMENT MGR.	PROJECT MGR.	AREA	PROJECT NUMBER
PROJECT PHASE	PERMITTING		5200	07-036
PROJECT NO.	ACTIVITY NO.	DSN	BY	DDMMYY
159952		DRN	M.L.	
SCALE	PACKAGE CODE	CHK	C.F.	10/12/10
AS SHOWN		APP		
RAILWAY CONSTRUCTION ACCESS ROAD PLAN AND PROFILE QUARRY Q96+700			DRAWING NO. A3-159952-5200-121-5051-40	
			REV. 1	

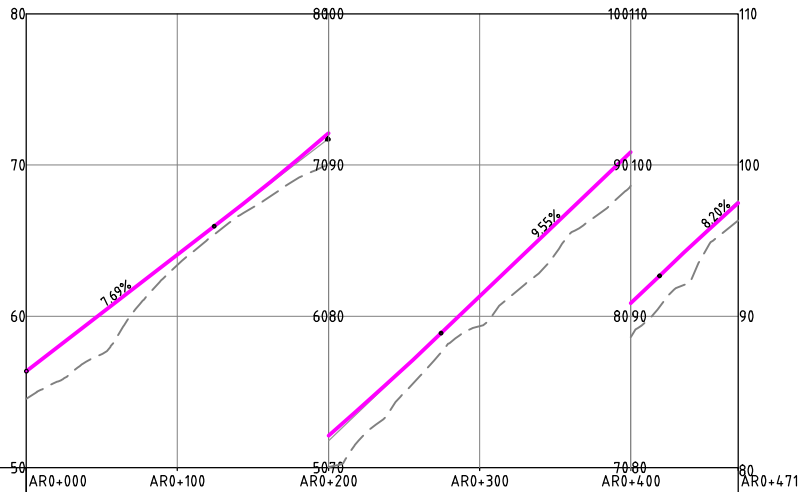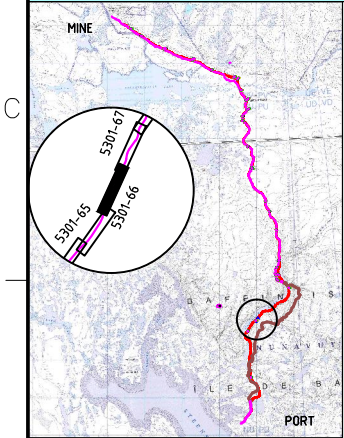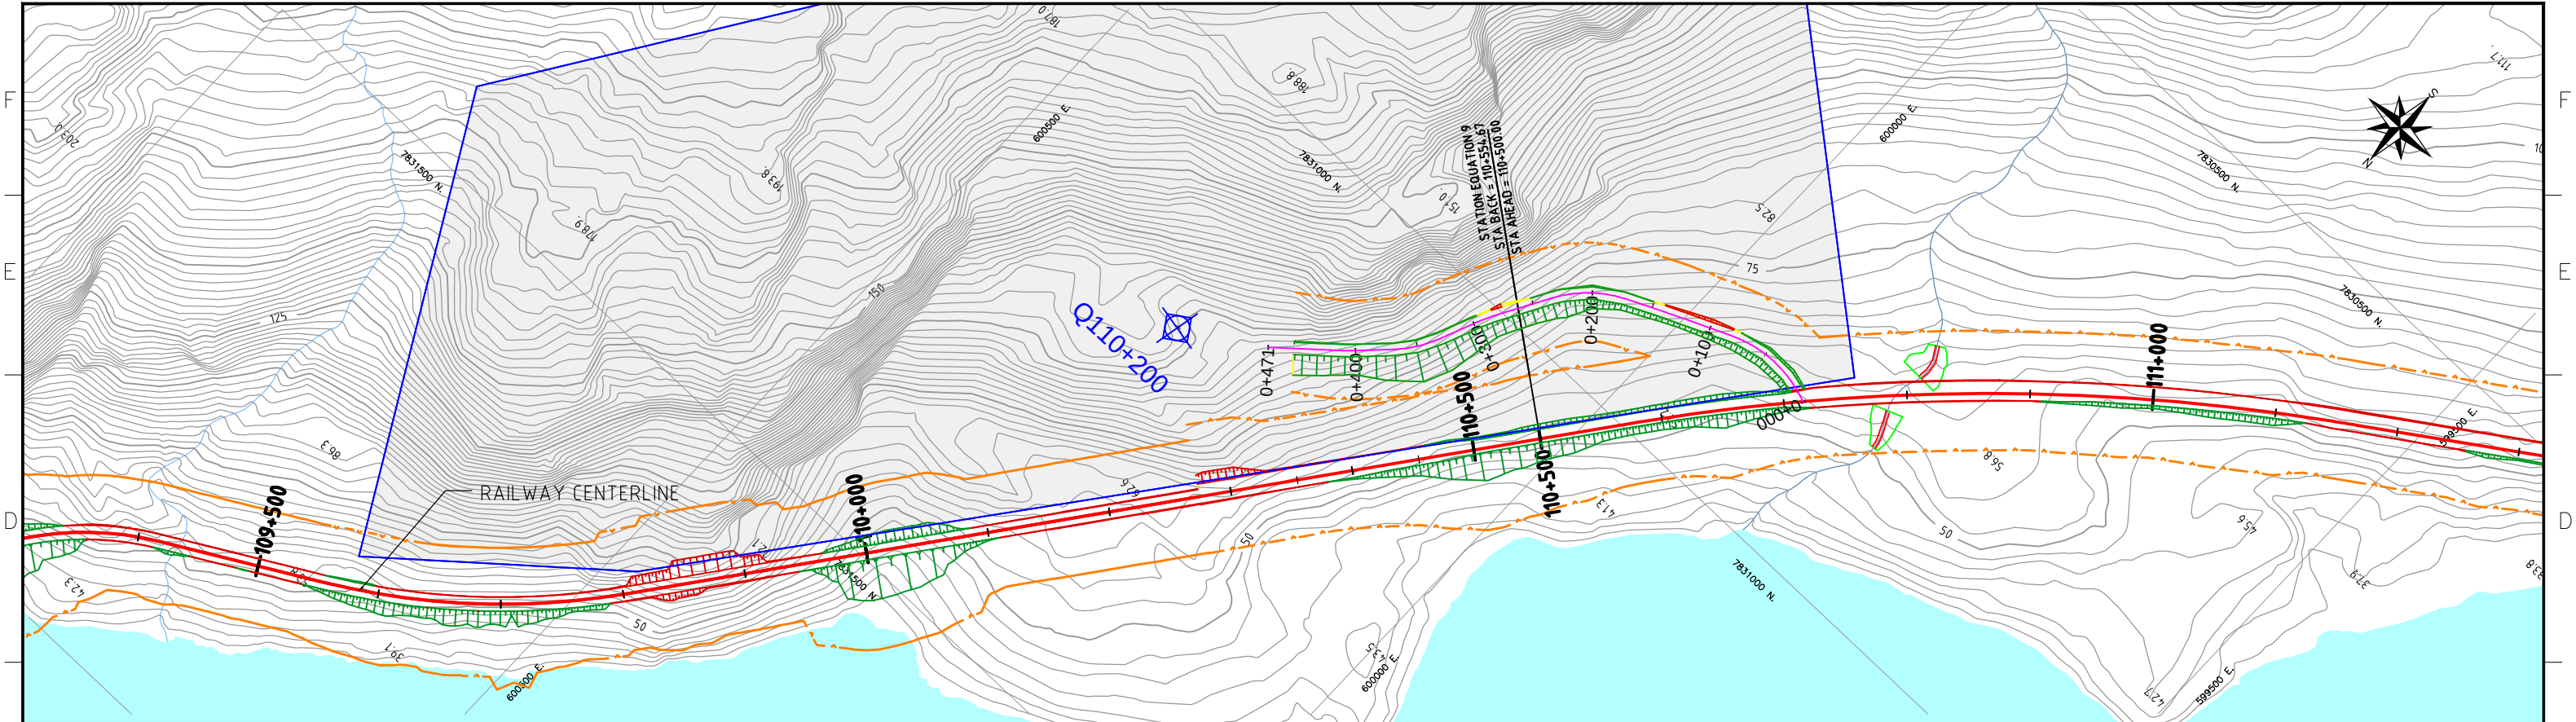

STATIONS (Km)	AR0+000	AR0+100	AR0+200	AR0+300	AR0+400	AR0+471
GROUND ELEVATION (m)	54.55	63.39	70.02	79.35	88.63	
TOP OF SUBGRADE ELEV. (m)	56.37	64.06	72.11	81.31	90.86	

NOTES:
- SYMBOL AND R.O.W. DEFINITIONS CAN BE FOUND ON DRAWING A3-159952-5200-121-5001.
- SYSTEM METRIC
- PROJECTION: UTM ZONE 17
- HORIZONTAL DATUM: NAD83

LEGEND:		
Approximate Construction Right-of-Way	Quarry Bound	Quarry Access Road
Railway Centerline	Access Road Design Profile	
Access Road Centerline	Access Road Ground Profile	

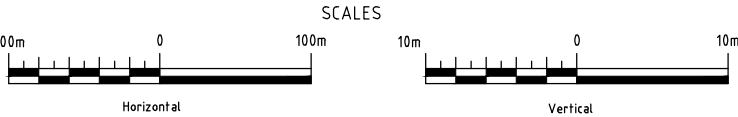

DEVELOPMENT OF THIS DRAWING IS BASED ON PRELIMINARY TOPOGRAPHICAL AND GEOTECHNICAL INFORMATION ADEQUATE FOR PRELIMINARY DESIGN ONLY. IT SHOULD NOT BE USED FOR CONSTRUCTION OR ANY OTHER PURPOSES.

REV	DDMMYY	REVISION	DR	CHK	APP	APP	APP	ISS	DDMMYY	APP	ISSUED FOR	REF	NUMBER	TITLE
1	10/12/10	ISSUED FOR DEIS ONLY	J.C.B.	C.F.	D.G.									
0		PRELIMINARY DESIGN	S.C.											




STAMP/SEAL
PROPRIETARY INFORMATION:
THIS DRAWING IS THE PROPERTY OF AMEC AMERICAS, LTD.
AND IS NOT TO BE LOANED OR REPRODUCED IN ANY WAY
WITHOUT THE PERMISSION OF AMEC AMERICAS, LTD.

CLIENT PROJECT MGR.	DEPARTMENT MGR.	PROJECT MGR.
PROJECT PHASE	PERMITTING	
PROJECT NO.	ACTIVITY NO.	BY
159952		DDMMYY
SCALE	PACKAGE CODE	DSN
AS SHOWN		DRN
		CHK
		APP



AREA	RAILWAY MAIN ALIGNMENT
5200	
SUBJECT	
RAILWAY CONSTRUCTION ACCESS ROAD PLAN AND PROFILE QUARRY Q110+200	


PROJECT NUMBER	07-036
DRAWING NO.	A3-159952-5200-121-5051-41
REV.	1

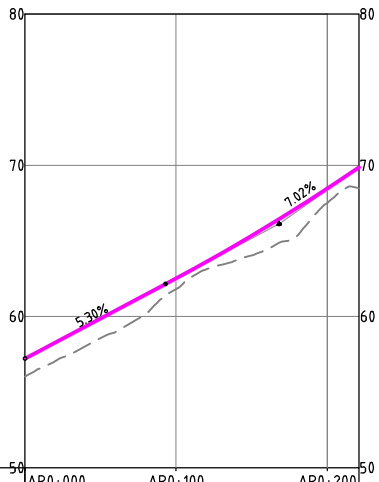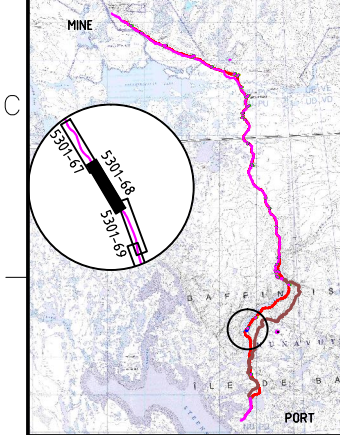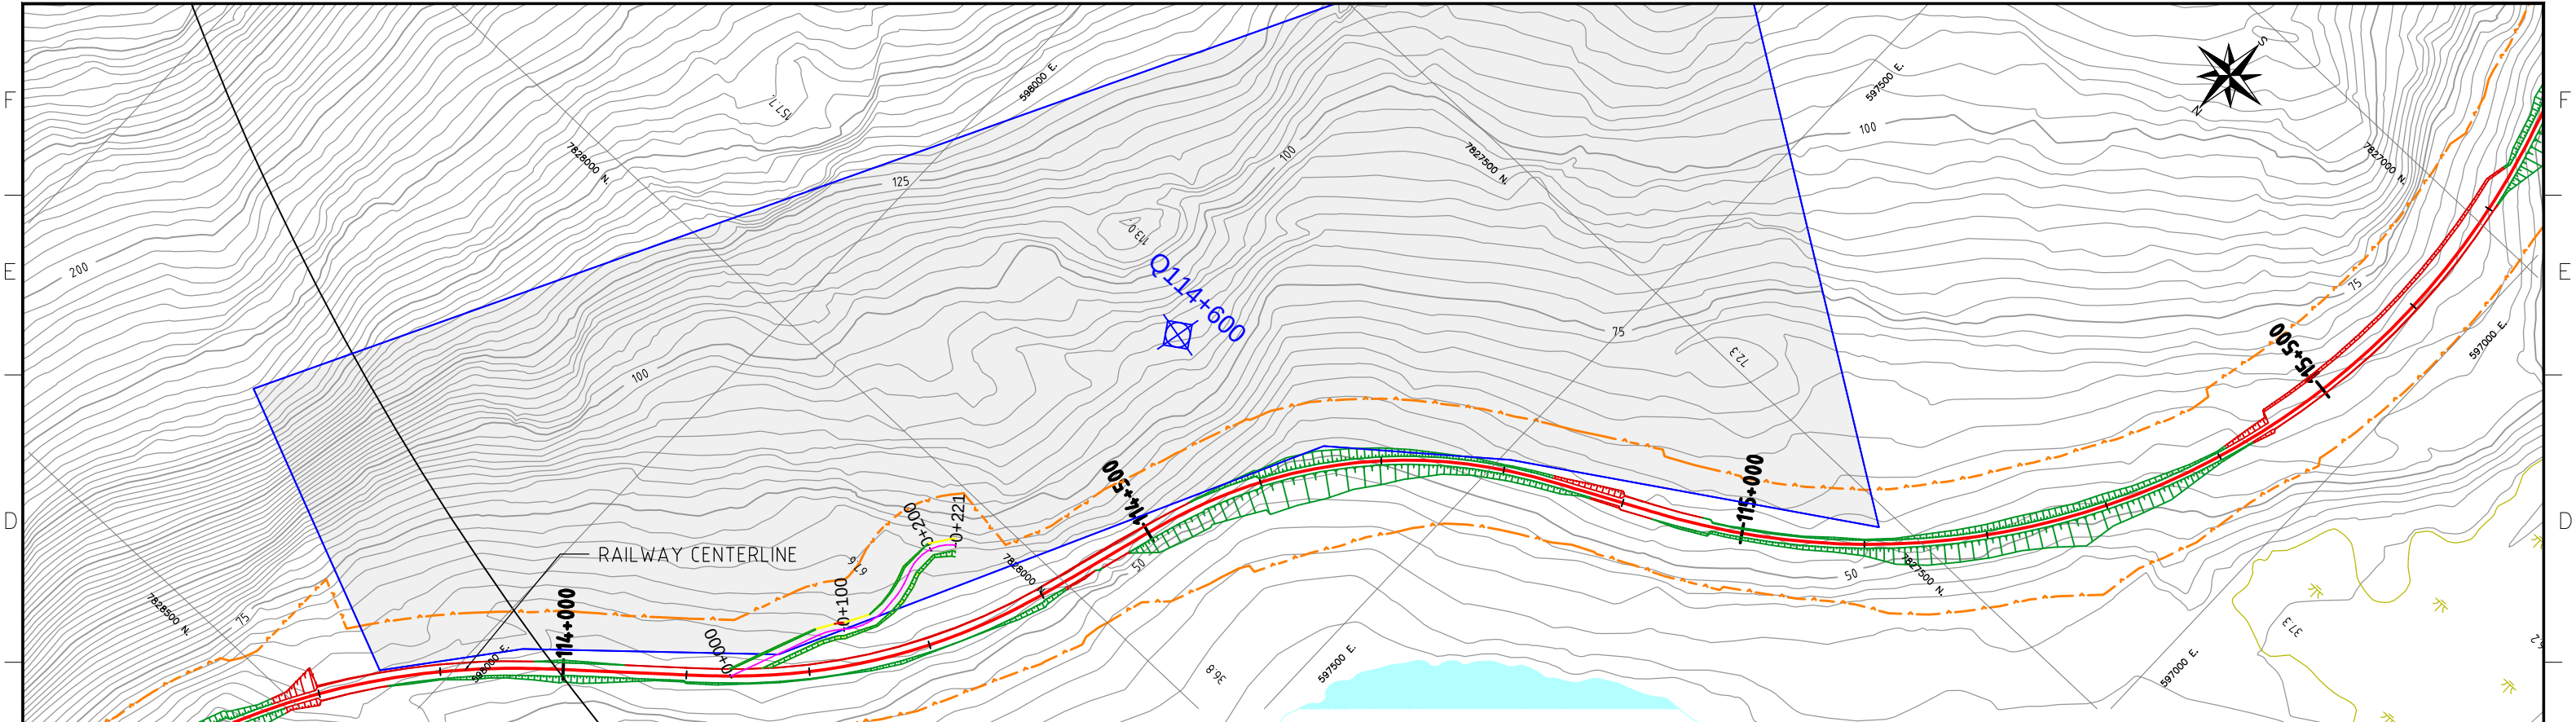

STATIONS (Km)	AR0+000	AR0+100	AR0+200
GROUND ELEVATION (m)	56.03	61.81	67.50
TOP OF SUBGRADE ELEV. (m)	57.20	62.51	68.46

NOTES:
- SYMBOL AND R.O.W. DEFINITIONS CAN BE FOUND ON DRAWING A3-159952-5200-121-5001.
- SYSTEM METRIC
- PROJECTION: UTM ZONE 17
- HORIZONTAL DATUM: NAD83

LEGEND:	Quarry Bound
Approximate Construction Right-of-Way	Quarry Access Road
Railway Centerline	Access Road Design Profile
Access Road Centerline	Access Road Ground Profile

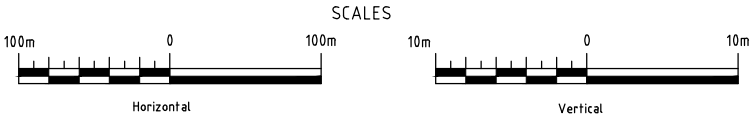

DEVELOPMENT OF THIS DRAWING IS BASED ON PRELIMINARY TOPOGRAPHICAL AND GEOTECHNICAL INFORMATION ADEQUATE FOR PRELIMINARY DESIGN ONLY. IT SHOULD NOT BE USED FOR CONSTRUCTION OR ANY OTHER PURPOSES.

REV	DDMMYY	REVISION	DR	CHK	APP	APP	APP	ISS	DDMMYY	APP	ISSUED FOR	REF	NUMBER	TITLE
1	10/12/10	ISSUED FOR DEIS ONLY	J.C.B.	C.F.	D.G.									
0		PRELIMINARY DESIGN	S.C.											

STAMP/SEAL
PROPRIETARY INFORMATION:
THIS DRAWING IS THE PROPERTY OF AMEC AMERICAS, LTD.
AND IS NOT TO BE LOANED OR REPRODUCED IN ANY WAY
WITHOUT THE PERMISSION OF AMEC AMERICAS, LTD.

CLIENT PROJECT MGR. DEPARTMENT MGR. PROJECT MGR.								
PROJECT PHASE					AREA	PROJECT NUMBER		
PERMITTING					5200	07-036		
PROJECT NO.	ACTIVITY NO.		BY	DDMMYY	SUBJECT RAILWAY CONSTRUCTION ACCESS ROAD PLAN AND PROFILE QUARRY Q114+600		DRAWING NO.	REV.
159952		DSN	M.L.				A3-159952-5200-121-5051-42	1
SCALE	PACKAGE CODE	DRN	S.C.					
AS SHOWN		CHK	C.F.	10/12/10				
		APP						

STAMP/SEAL PROPRIETARY INFORMATION: THIS DRAWING IS THE PROPERTY OF AMEC AMERICAS, LTD. AND IS NOT TO BE LOANED OR REPRODUCED IN ANY WAY WITHOUT THE PERMISSION OF AMEC AMERICAS, LTD.	CLIENT PROJECT MGR. DEPARTMENT MGR. PROJECT MGR.									
	PROJECT PHASE					AREA	RAILWAY MAIN ALIGNMENT			PROJECT NUMBER
	PERMITTING					5200				07-036
	PROJECT NO.	ACTIVITY NO.		BY	DDMMYY	RAILWAY CONSTRUCTION ACCESS ROAD PLAN QUARRY Q116+800			DRAWING NO.	REV.
	159952		DSN	M.L					A3-159952-5200-121-5051-43	1
			DRN	S.C.						
SCALE	PACKAGE CODE	CHK	C.F.	10/12/10						
AS SHOWN		APP								

5

1

4

3




2

1

CAD FILE

SAVED: 20-Dec-10 2:52 PM

A

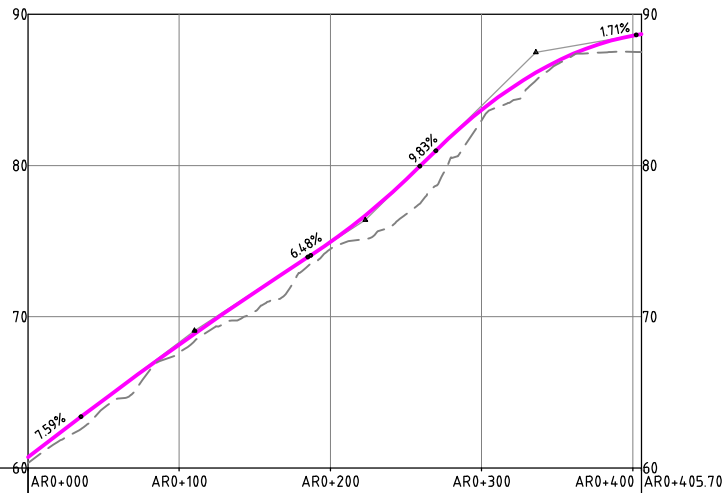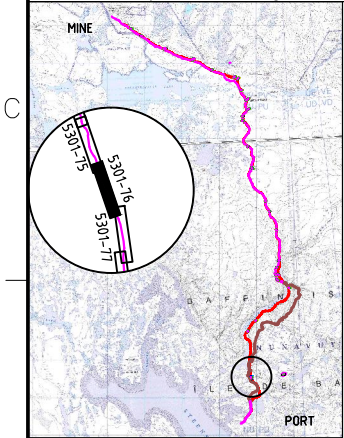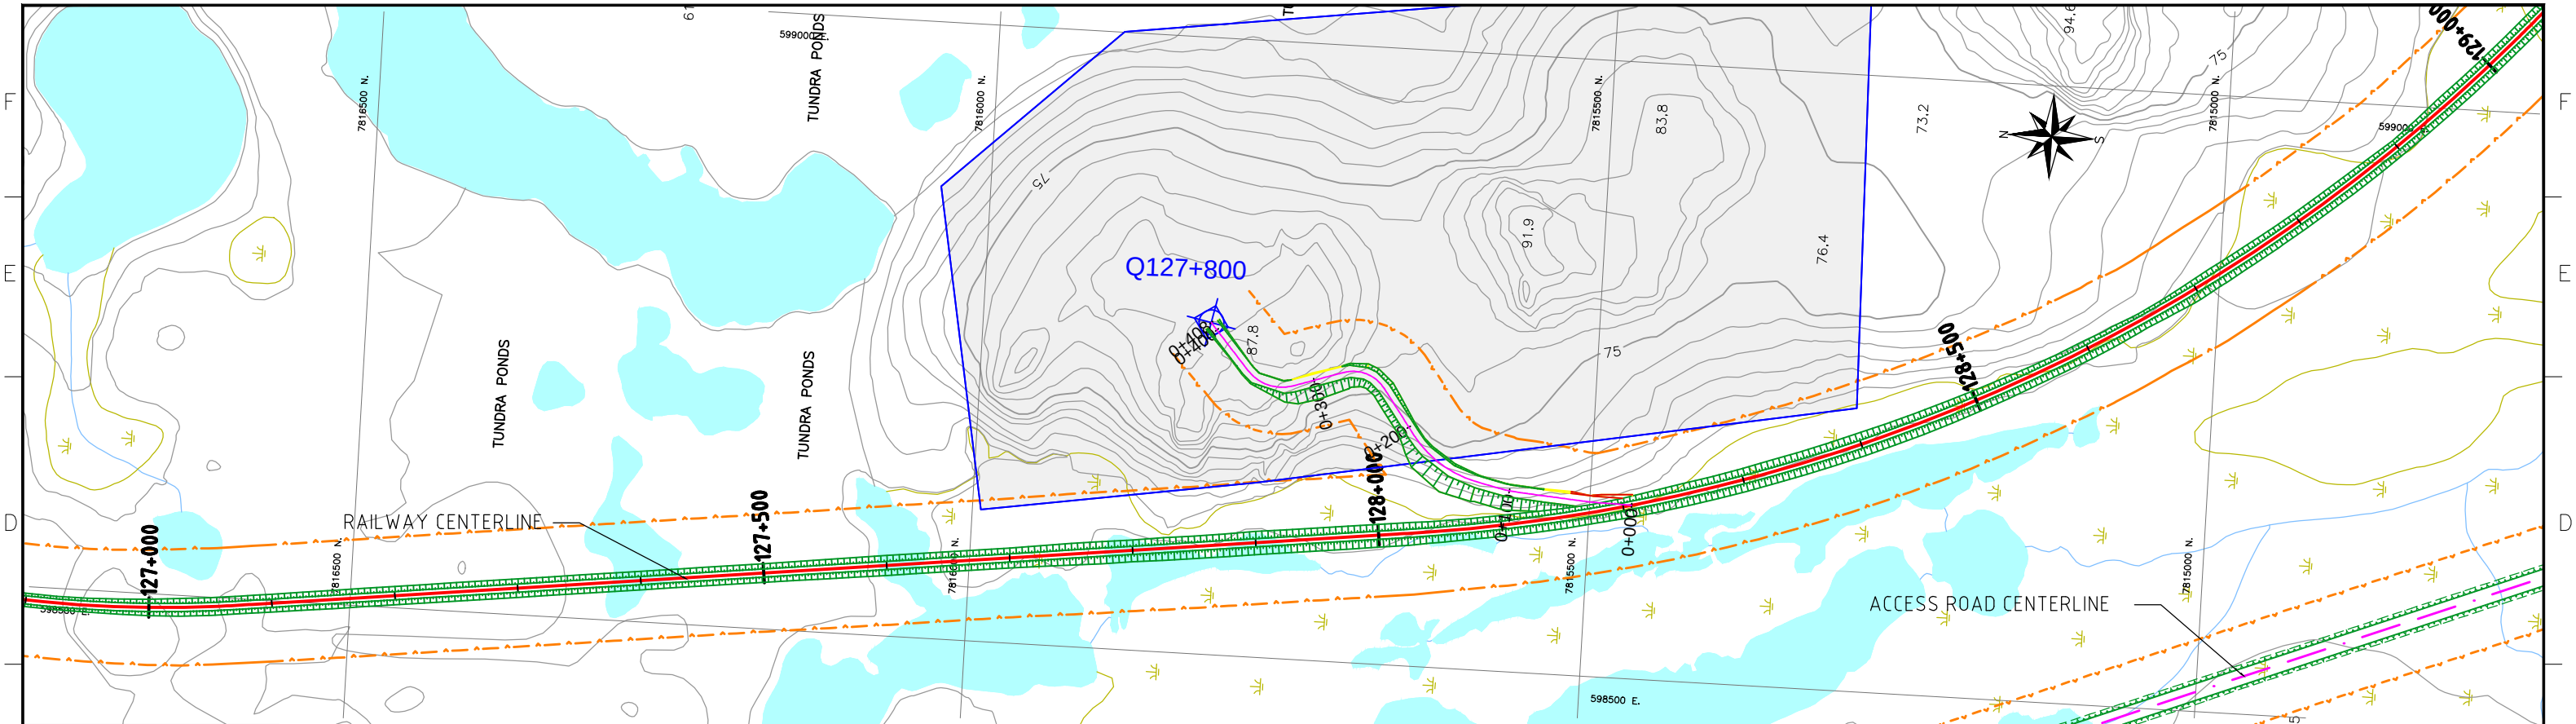

STATIONS (Km)	AR0+000	AR0+100	AR0+200	AR0+300	AR0+400	AR0+405.70
GROUND ELEVATION (m)	60.34	67.63	74.48	82.99	87.51	87.50
TOP OF SUBGRADE ELEV. (m)	60.72	68.15	74.94	83.68	88.59	88.69

NOTES:
- SYMBOL AND R.O.W. DEFINITIONS CAN BE FOUND ON DRAWING A3-159952-5200-121-5001.
- SYSTEM METRIC
- PROJECTION: UTM ZONE 17
- HORIZONTAL DATUM: NAD83

Approximate Construction Right-of-Way	Quarry Bound
Railway Centerline	Quarry Access Road
Access Road Centerline	Access Road Design Profile
	Access Road Ground Profile




DEVELOPMENT OF THIS DRAWING IS BASED ON PRELIMINARY TOPOGRAPHICAL AND GEOTECHNICAL INFORMATION ADEQUATE FOR PRELIMINARY DESIGN ONLY. IT SHOULD NOT BE USED FOR CONSTRUCTION OR ANY OTHER PURPOSES.

REV	DDMMYY	REVISION	DR	CHK	APP	APP	APP	ISS	DDMMYY	APP	ISSUED FOR	REF	NUMBER	TITLE
1	10/12/10	ISSUED FOR DEIS ONLY	J.C.B.	C.F.	D.G.									
0		PRELIMINARY DESIGN	S.C.											


STAMP/SEAL
PROPRIETARY INFORMATION:
THIS DRAWING IS THE PROPERTY OF AMEC AMERICAS, LTD.
AND IS NOT TO BE LOANED OR REPRODUCED IN ANY WAY
WITHOUT THE PERMISSION OF AMEC AMERICAS, LTD.

CLIENT PROJECT MGR. DEPARTMENT MGR. PROJECT MGR.								
PROJECT PHASE					AREA	PROJECT NUMBER		
PERMITTING					5200	07-036		
PROJECT NO.	ACTIVITY NO.		BY	DDMMYY	SUBJECT RAILWAY CONSTRUCTION ACCESS ROAD PLAN AND PROFILE QUARRY Q127+800		DRAWING NO.	REV.
159952		DSN	M.L.				A3-159952-5200-121-5051-44	1
SCALE	PACKAGE CODE	DRN	S.C.					
AS SHOWN		CHK	C.F.	10/12/10				
		APP						

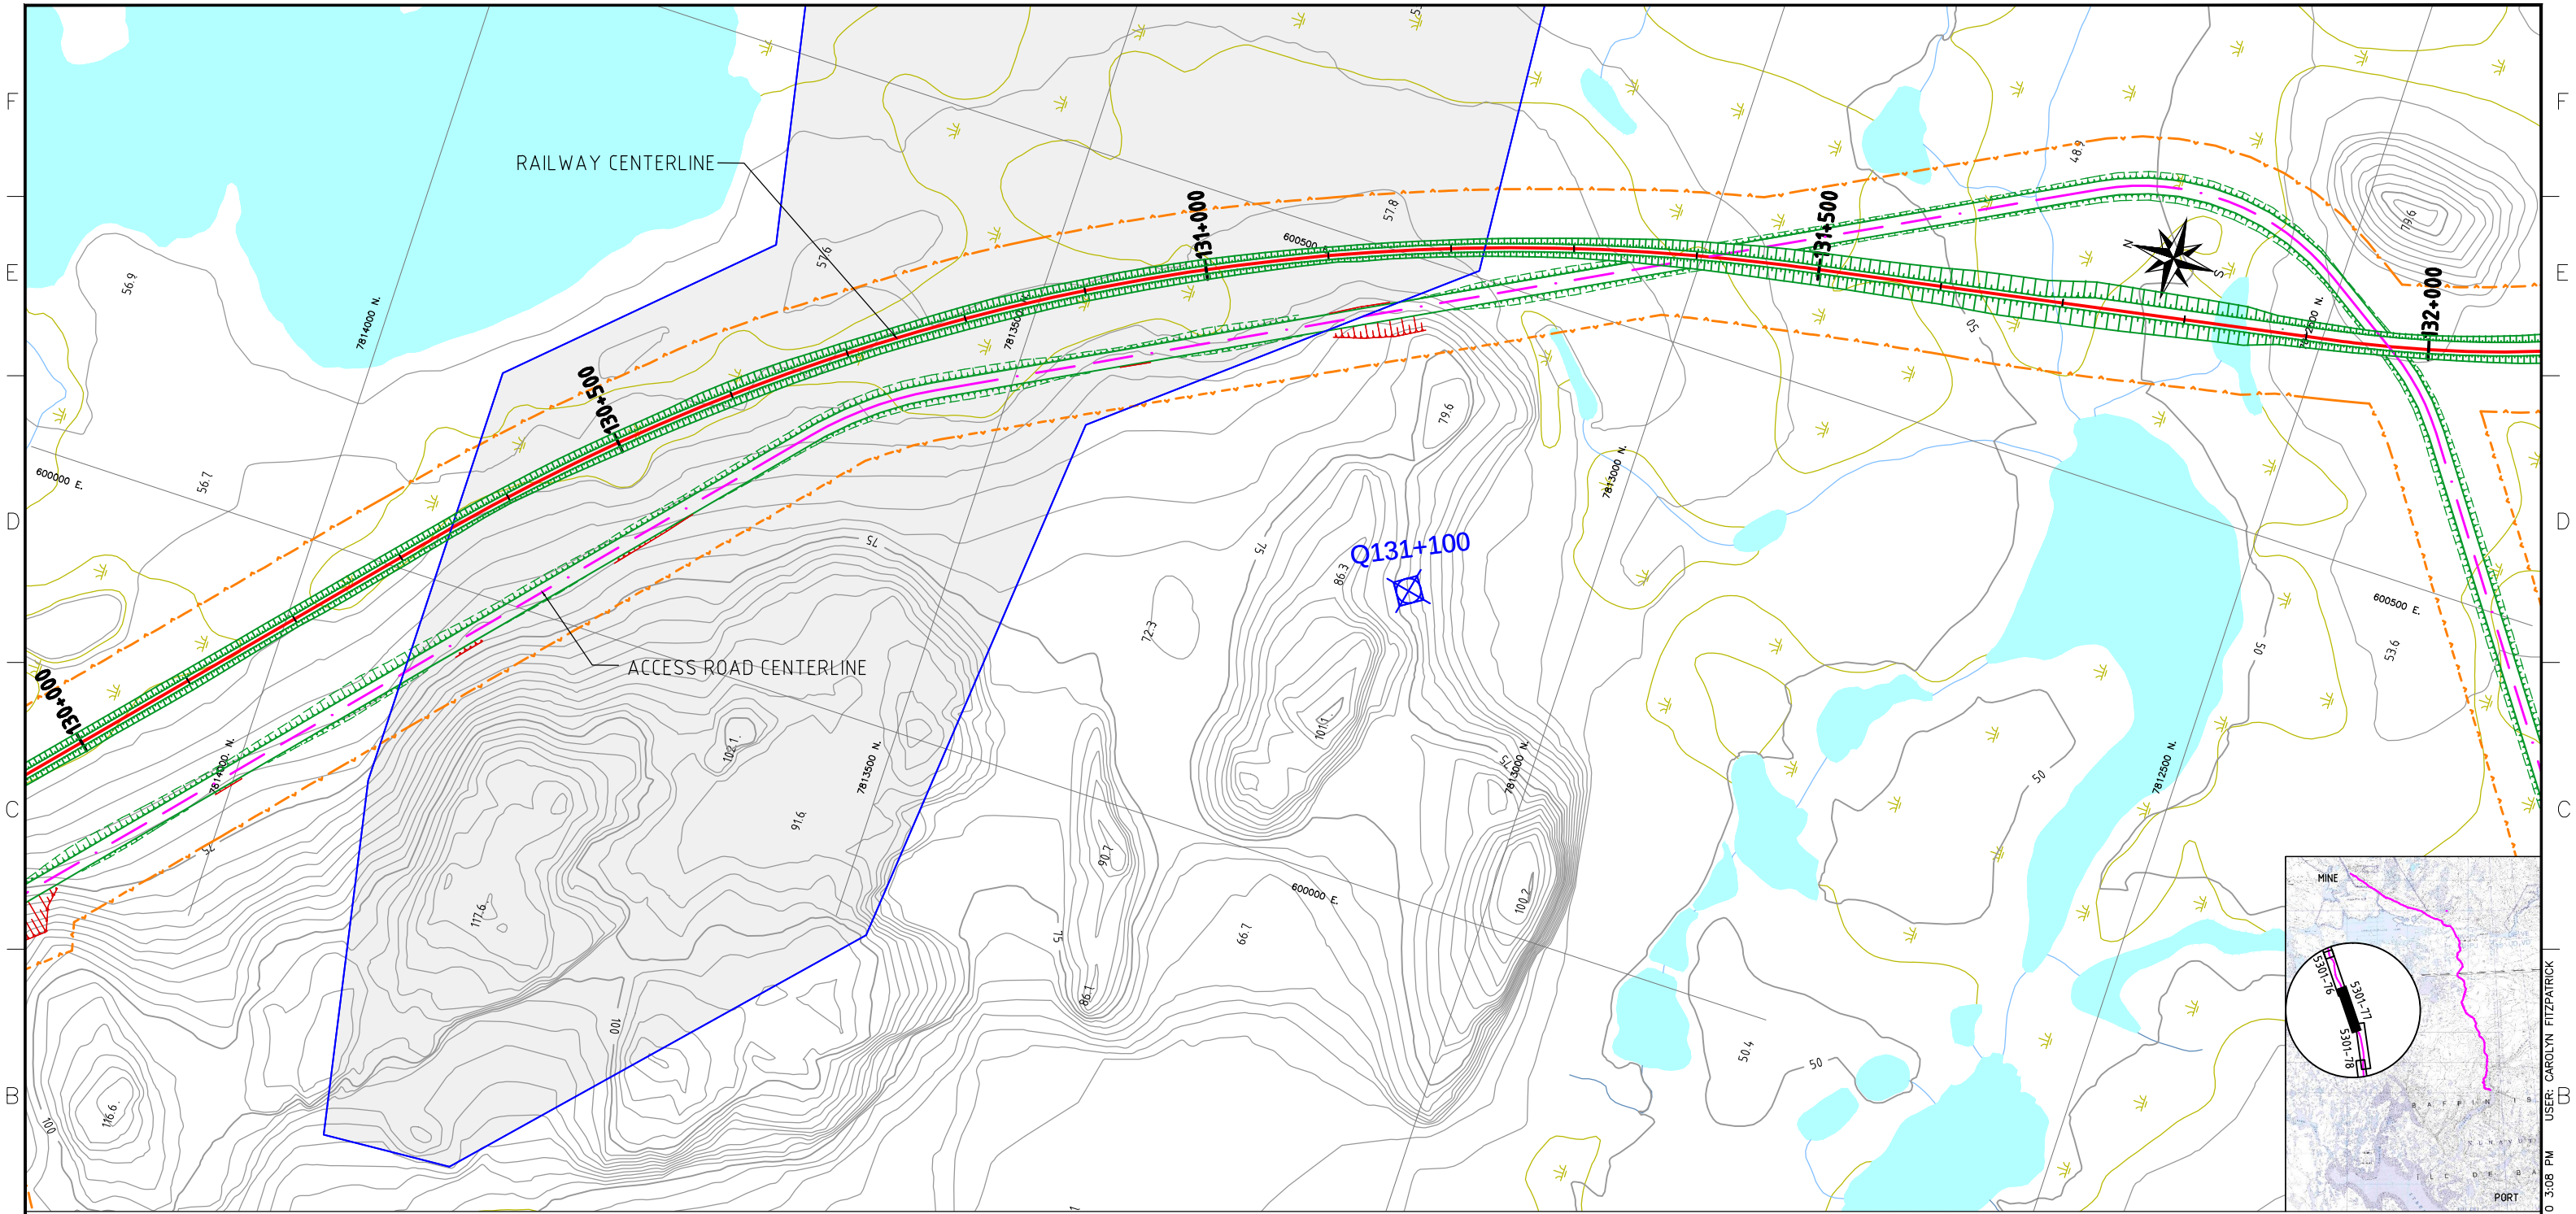

NOTES:
- SYMBOL AND R.O.W. DEFINITIONS CAN BE FOUND ON DRAWING A3-159952-5200-121-5001.
- SYSTEM METRIC
- PROJECTION: UTM ZONE 17
- HORIZONTAL DATUM: NAD83

LEGEND:
Approximate Construction Right-of-Way
Railway Centerline
Access Road Centerline
Quarry Bound
Quarry Access Road
Access Road Design Profile
Access Road Ground Profile

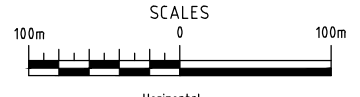



DEVELOPMENT OF THIS DRAWING IS BASED ON PRELIMINARY TOPOGRAPHICAL AND GEOTECHNICAL INFORMATION ADEQUATE FOR PRELIMINARY DESIGN ONLY. IT SHOULD NOT BE USED FOR CONSTRUCTION OR ANY OTHER PURPOSES.

REV	DDMMYY	REVISION	DR	CHK	APP	APP	APP	ISS	DDMMYY	APP	ISSUED FOR	REF	NUMBER	TITLE	REFERENCES
1	10/12/10	ISSUED FOR DEIS ONLY	J.C.B.	C.F.	D.G.										
0		PRELIMINARY DESIGN	S.C.												

STAMP/SEAL
PROPRIETARY INFORMATION:
THIS DRAWING IS THE PROPERTY OF AMEC AMERICAS, LTD.
AND IS NOT TO BE LOANED OR REPRODUCED IN ANY WAY
WITHOUT THE PERMISSION OF AMEC AMERICAS, LTD.

CLIENT PROJECT MGR.	DEPARTMENT MGR.	PROJECT MGR.	AREA	RAILWAY MAIN ALIGNMENT	PROJECT NUMBER
PROJECT PHASE	PERMITTING	BY	5200		07-036
PROJECT NO.	ACTIVITY NO.	DSN	SUBJECT		DRAWING NO.
159952		DRN	RAILWAY CONSTRUCTION		A3-159952-5200-121-5051-47
SCALE	PACKAGE CODE	CHK	ACCESS ROAD PLAN		REV.
AS SHOWN		APP	QUARRY Q131+100		1



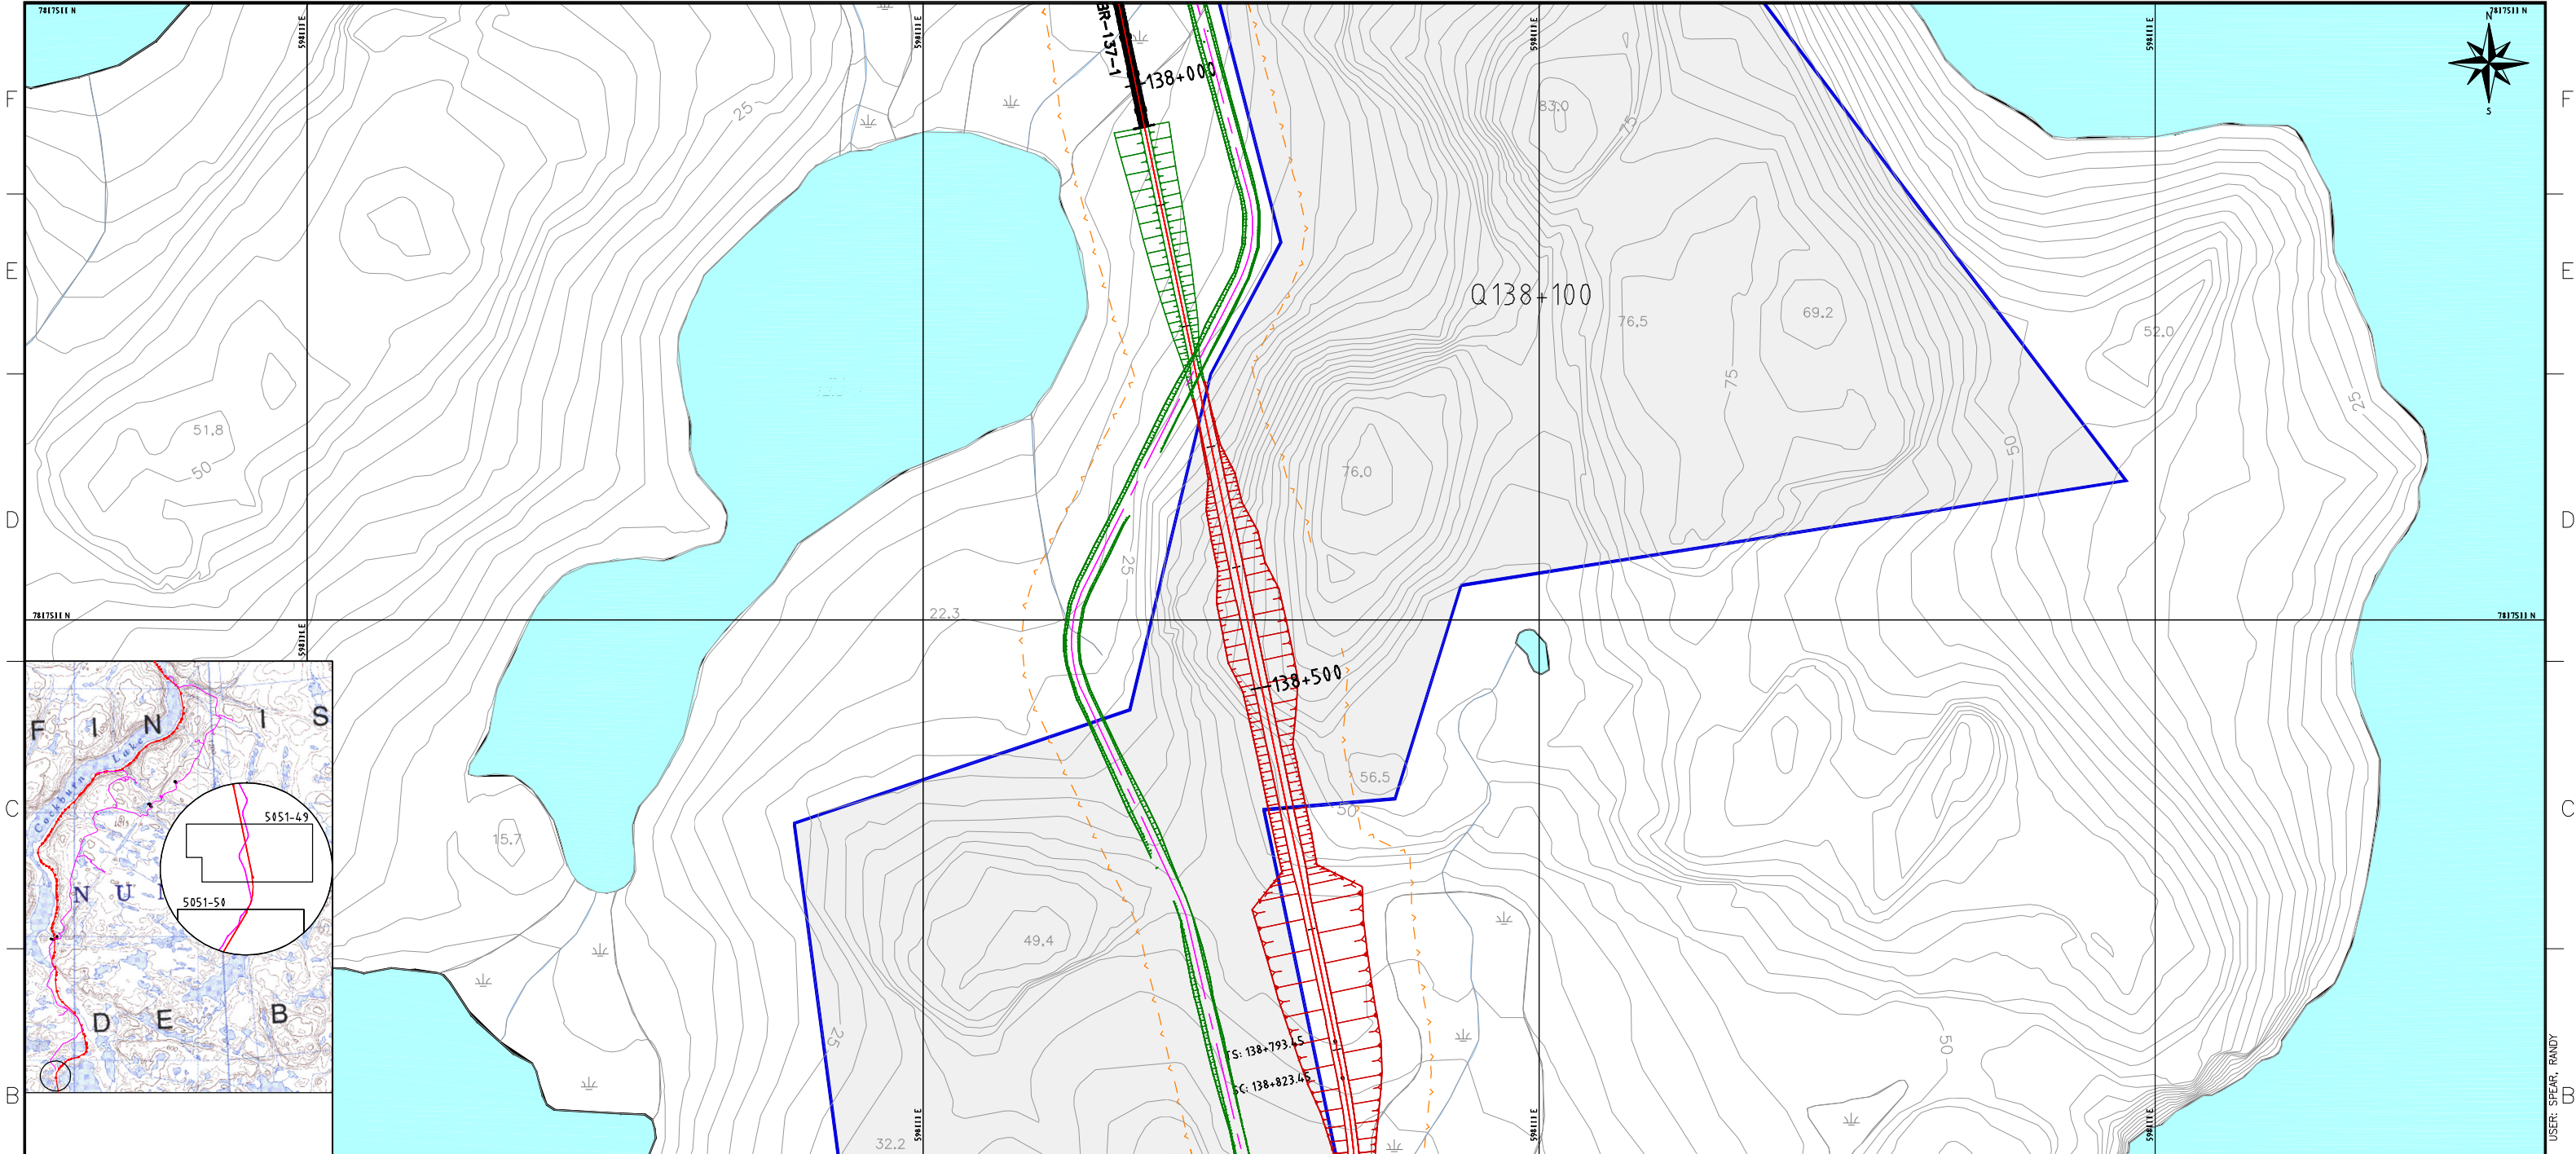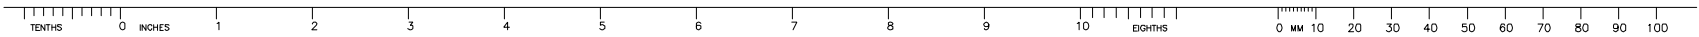

NOTES:
-SYMBOL AND R.O.W. DEFINITIONS CAN BE FOUND ON DRAWING A3-159952-5200-121-5001
-SYSTEM METRIC
-PROJECTION: UTM ZONE 17
-HORIZONTAL DATUM: NAD83

LEGEND:	
	Approximate Construction Right-of-Way
	Railway Centerline
	Access Road Centerline
	Quarry Potential Development Area
	Quarry Access Road
	Access Road Design Profile
	Access Road Ground Profile



DEVELOPMENT OF THIS DRAWING IS BASED ON PRELIMINARY TOPOGRAPHICAL AND GEOTECHNICAL INFORMATION ADEQUATE FOR PRELIMINARY DESIGN ONLY. IT SHOULD NOT BE USED FOR CONSTRUCTION OR ANY OTHER PURPOSES.

REVISION										REFERENCES									
REV	DDMMYY	ISSUED FOR	DR	CHK	APP	APP	APP	APP	ISS	DDMMYY	APP	REF	NUMBER	TITLE	STAMP/SEAL	PROPRIETARY INFORMATION:	SCALE	PACKAGE CODE	BY
1	12 DEC 10	ISSUED FOR DEIS ONLY	R.S.S.	K.R.W.	B.G.H.											THIS DRAWING IS THE PROPERTY OF AMEC AMERICAS, LTD. AND IS NOT TO BE LOANED OR REPRODUCED IN ANY WAY WITHOUT THE PERMISSION OF AMEC AMERICAS, LTD.	AS SHOWN		DSN
0		PRELIMINARY DESIGN	R.S.S.	K.R.W.	B.G.H.														KRW
																			DDMMYY
																			DRN
																			RSS
																			CHK
																			BGH
																			APP

CLIENT PROJECT MGR. DEPARTMENT MGR. PROJECT MGR.

PROJECT PHASE LAND PERMIT APPLICATION

PROJECT NO. 159952 ACTIVITY NO.

SCALE AS SHOWN


AREA 5200 RAILWAY MAIN ALIGNMENT

SUBJECT RAILWAY CONSTRUCTION ACCESS ROAD PLAN QUARRY Q138+100

PROJECT NUMBER 07 - 36

DRAWING NO. A3-159952-5200-121-5051-049

REV. 1

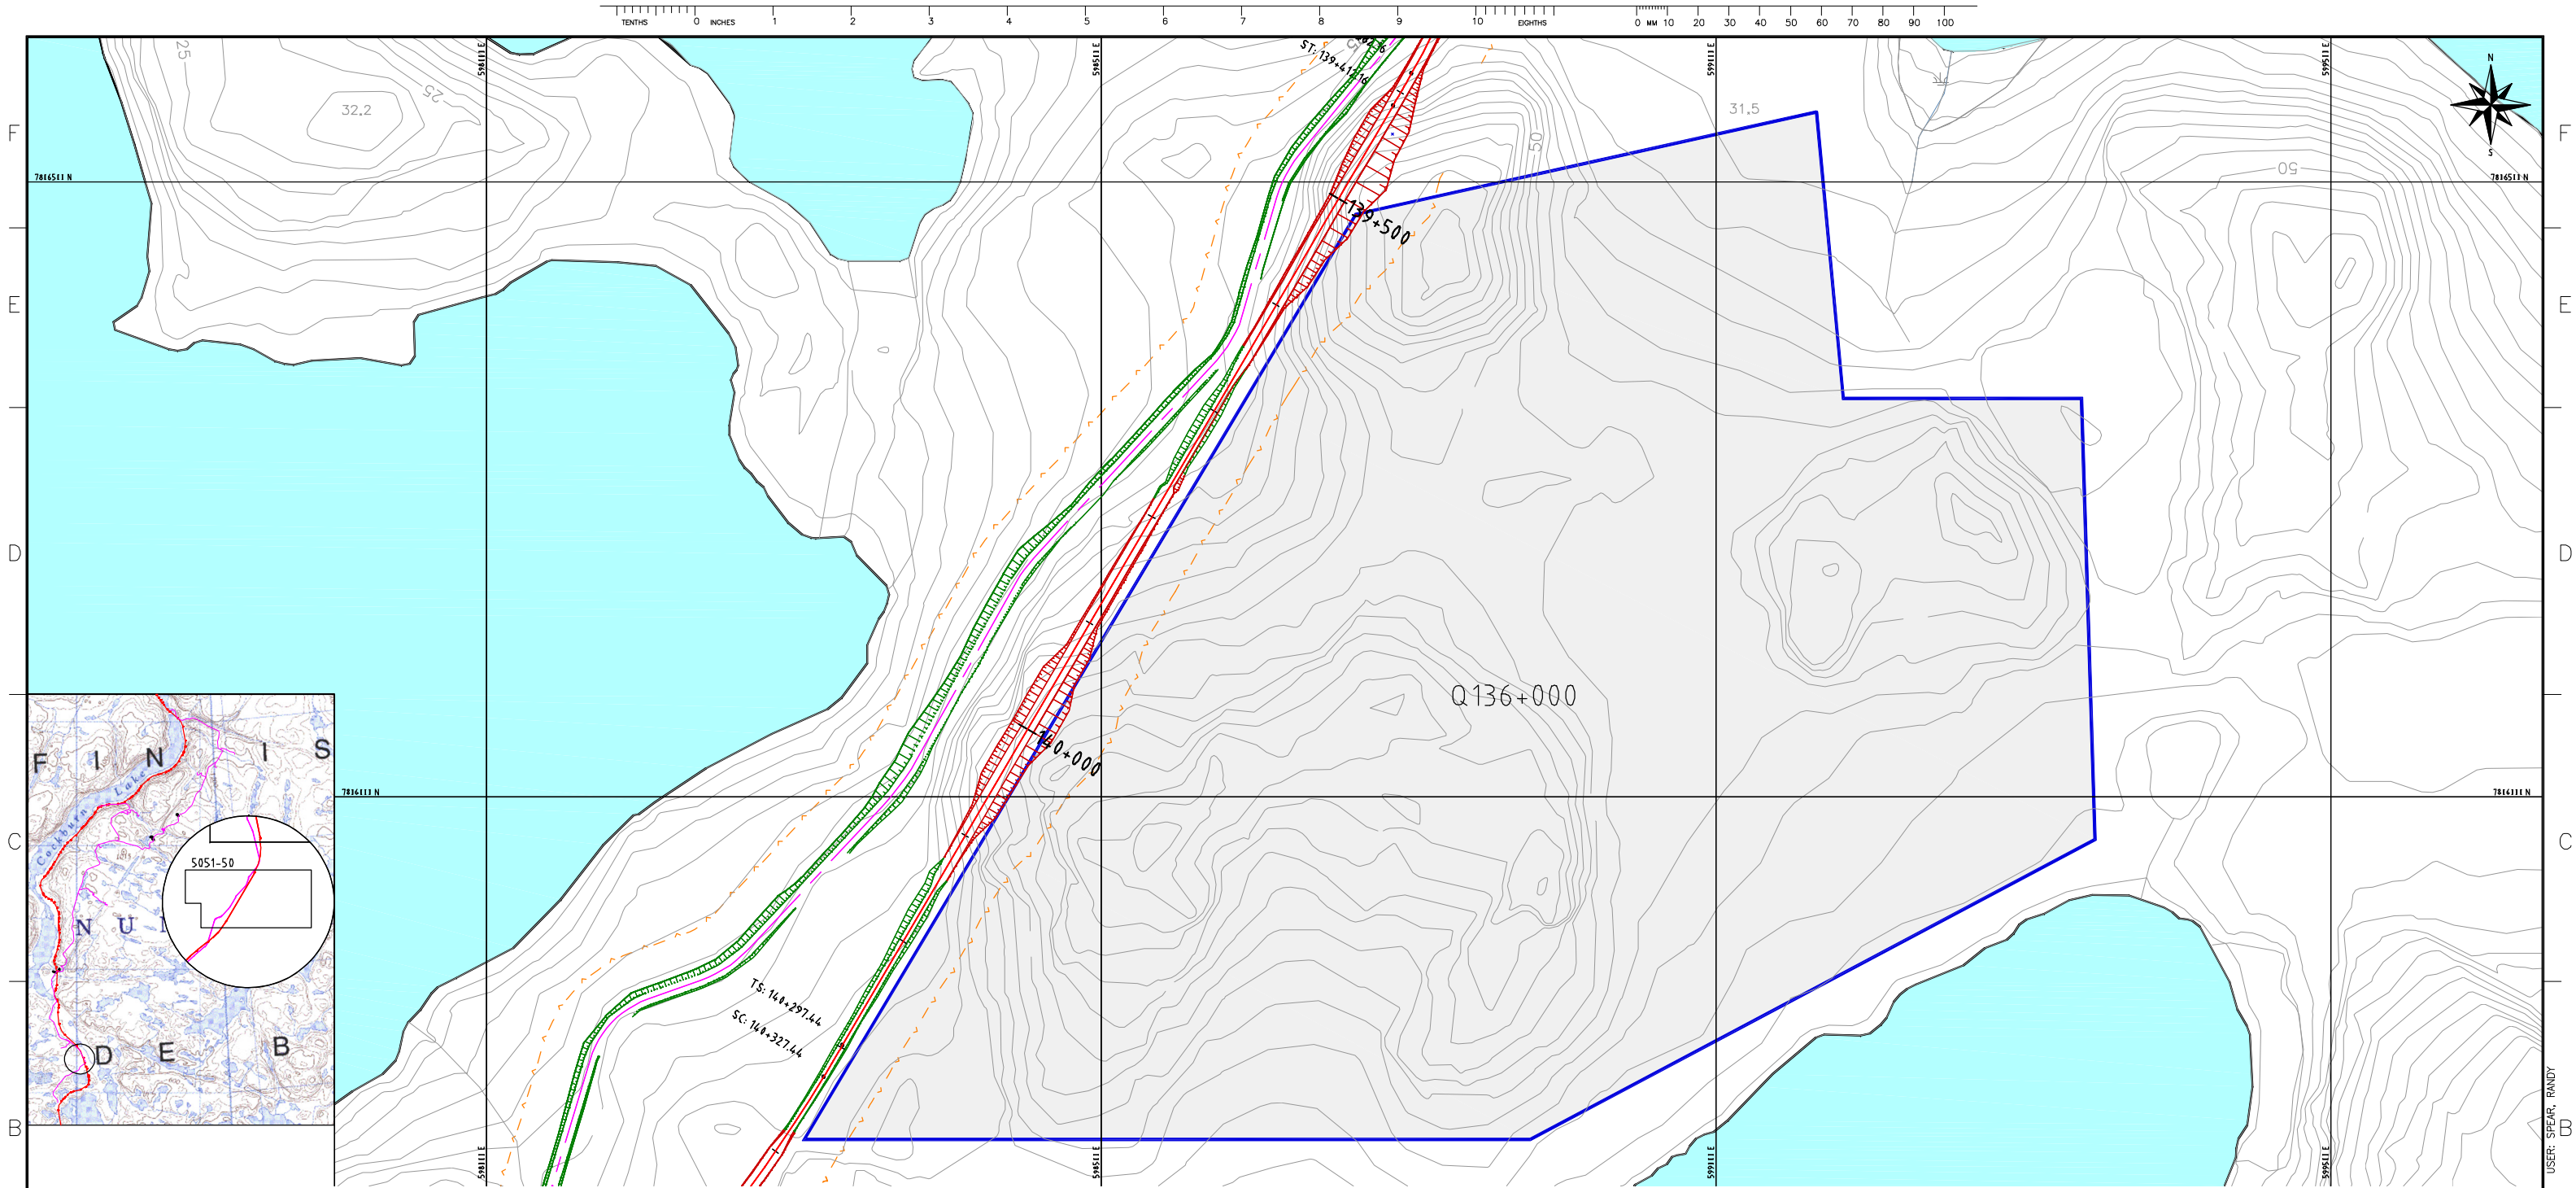

NOTES:

- SYMBOL AND R.O.W. DEFINITIONS CAN BE FOUND ON DRAWING A3-159952-5200-121-5001
- SYSTEM METRIC
- PROJECTION: UTM ZONE 17
- HORIZONTAL DATUM: NAD83

LEGEND:

- Approximate Construction Right-of-Way
- Railway Centerline
- Access Road Centerline
- Quarry Potential Development Area
- Quarry Access Road
- Access Road Design Profile
- Access Road Ground Profile

SCALES




Horizontal: 100m 0 100m

Vertical: 20m 0 20m

DEVELOPMENT OF THIS DRAWING IS BASED ON PRELIMINARY TOPOGRAPHICAL AND GEOTECHNICAL INFORMATION ADEQUATE FOR PRELIMINARY DESIGN ONLY. IT SHOULD NOT BE USED FOR CONSTRUCTION OR ANY OTHER PURPOSES.

A


--	--	

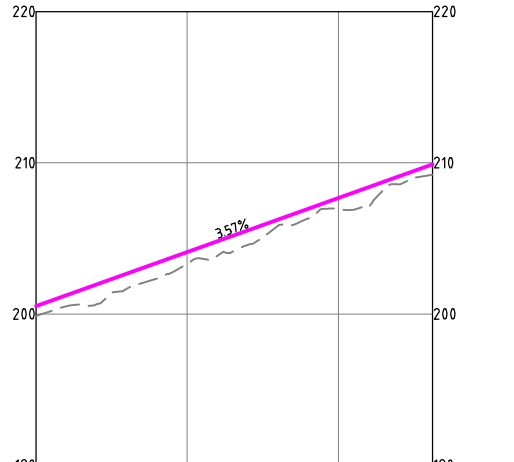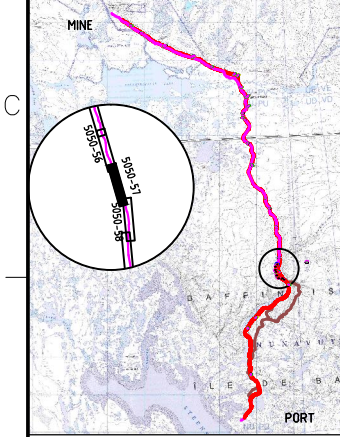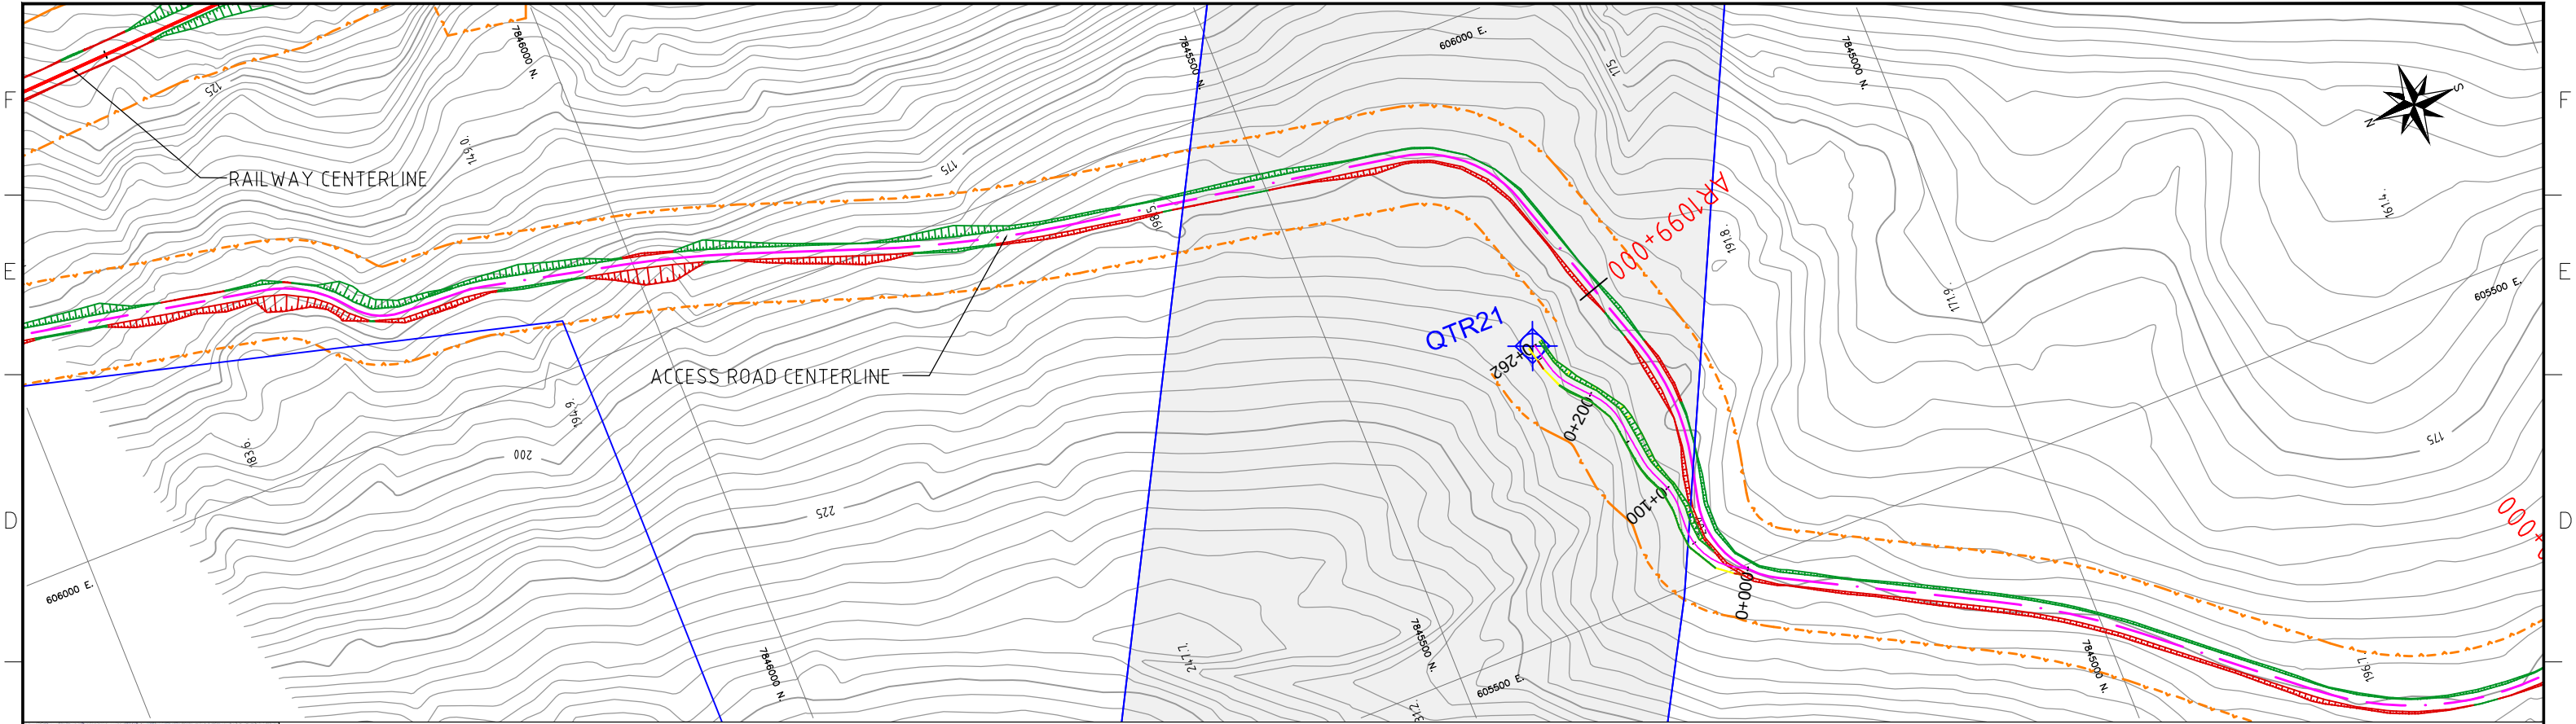

STATIONS (Km)	AR0+000	AR0+100	AR0+200	AR0+262.23
GROUND ELEVATION (m)	199.87	203.33	206.93	209.21
TOP OF SUBGRADE ELEV. (m)	200.52	204.10	207.67	209.89

NOTES:
- SYMBOL AND R.O.W. DEFINITIONS CAN BE FOUND ON DRAWING A3-159952-5200-121-5001.
- SYSTEM METRIC
- PROJECTION: UTM ZONE 17
- HORIZONTAL DATUM: NAD83

LEGEND:			
	Approximate Construction Right-of-Way		Quarry Bound
	Railway Centerline		Quarry Access Road
	Access Road Centerline		Access Road Design Profile
			Access Road Ground Profile



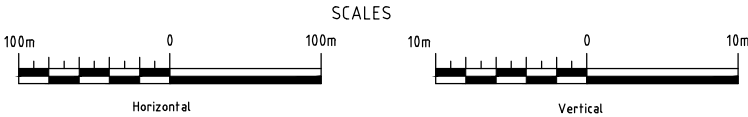


DEVELOPMENT OF THIS DRAWING IS BASED ON PRELIMINARY TOPOGRAPHICAL AND GEOTECHNICAL INFORMATION ADEQUATE FOR PRELIMINARY DESIGN ONLY. IT SHOULD NOT BE USED FOR CONSTRUCTION OR ANY OTHER PURPOSES.

REVISIONS										REFERENCES		
REV	DDMMYY	REVISION	DR	CHK	APP	APP	APP	ISS	DDMMYY	APP	ISSUED FOR	TITLE
1	10/12/10	ISSUED FOR DEIS ONLY	J.C.B.	C.F.	D.G.							
0		PRELIMINARY DESIGN	S.C.									


STAMP/SEAL
PROPRIETARY INFORMATION:
THIS DRAWING IS THE PROPERTY OF AMEC AMERICAS, LTD.
AND IS NOT TO BE LOANED OR REPRODUCED IN ANY WAY
WITHOUT THE PERMISSION OF AMEC AMERICAS, LTD.

CLIENT PROJECT MGR. DEPARTMENT MGR. PROJECT MGR.										
PROJECT PHASE					AREA	RAILWAY MAIN ALIGNMENT		PROJECT NUMBER		
PERMITTING					5200			07-036		
PROJECT NO.	ACTIVITY NO.		BY	DDMMYY	SUBJECT RAILWAY CONSTRUCTION ACCESS ROAD PLAN AND PROFILE QUARRY QTR21			DRAWING NO.		REV.
159952		DSN	M.L.					A3-159952-5200-121-5051-53		1
SCALE	PACKAGE CODE	DRN	S.C.							
AS SHOWN		CHK	C.F.	10/12/10						
		APP								

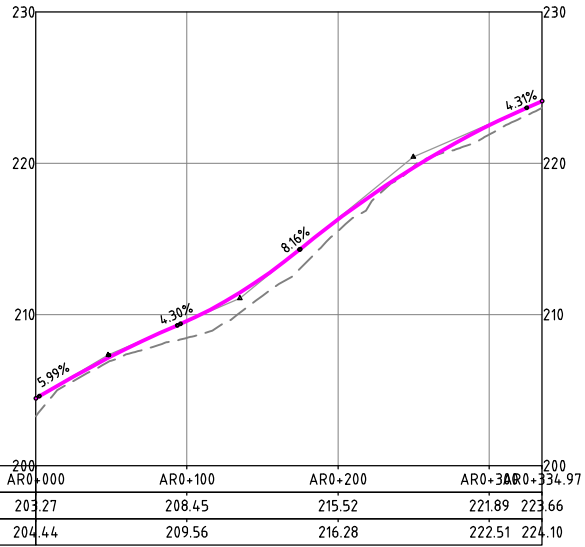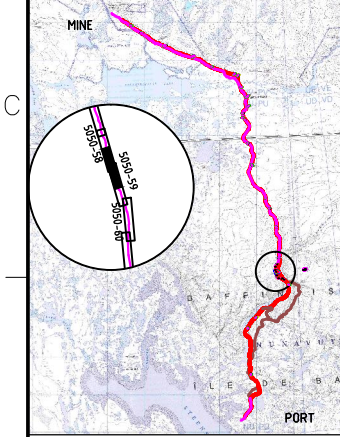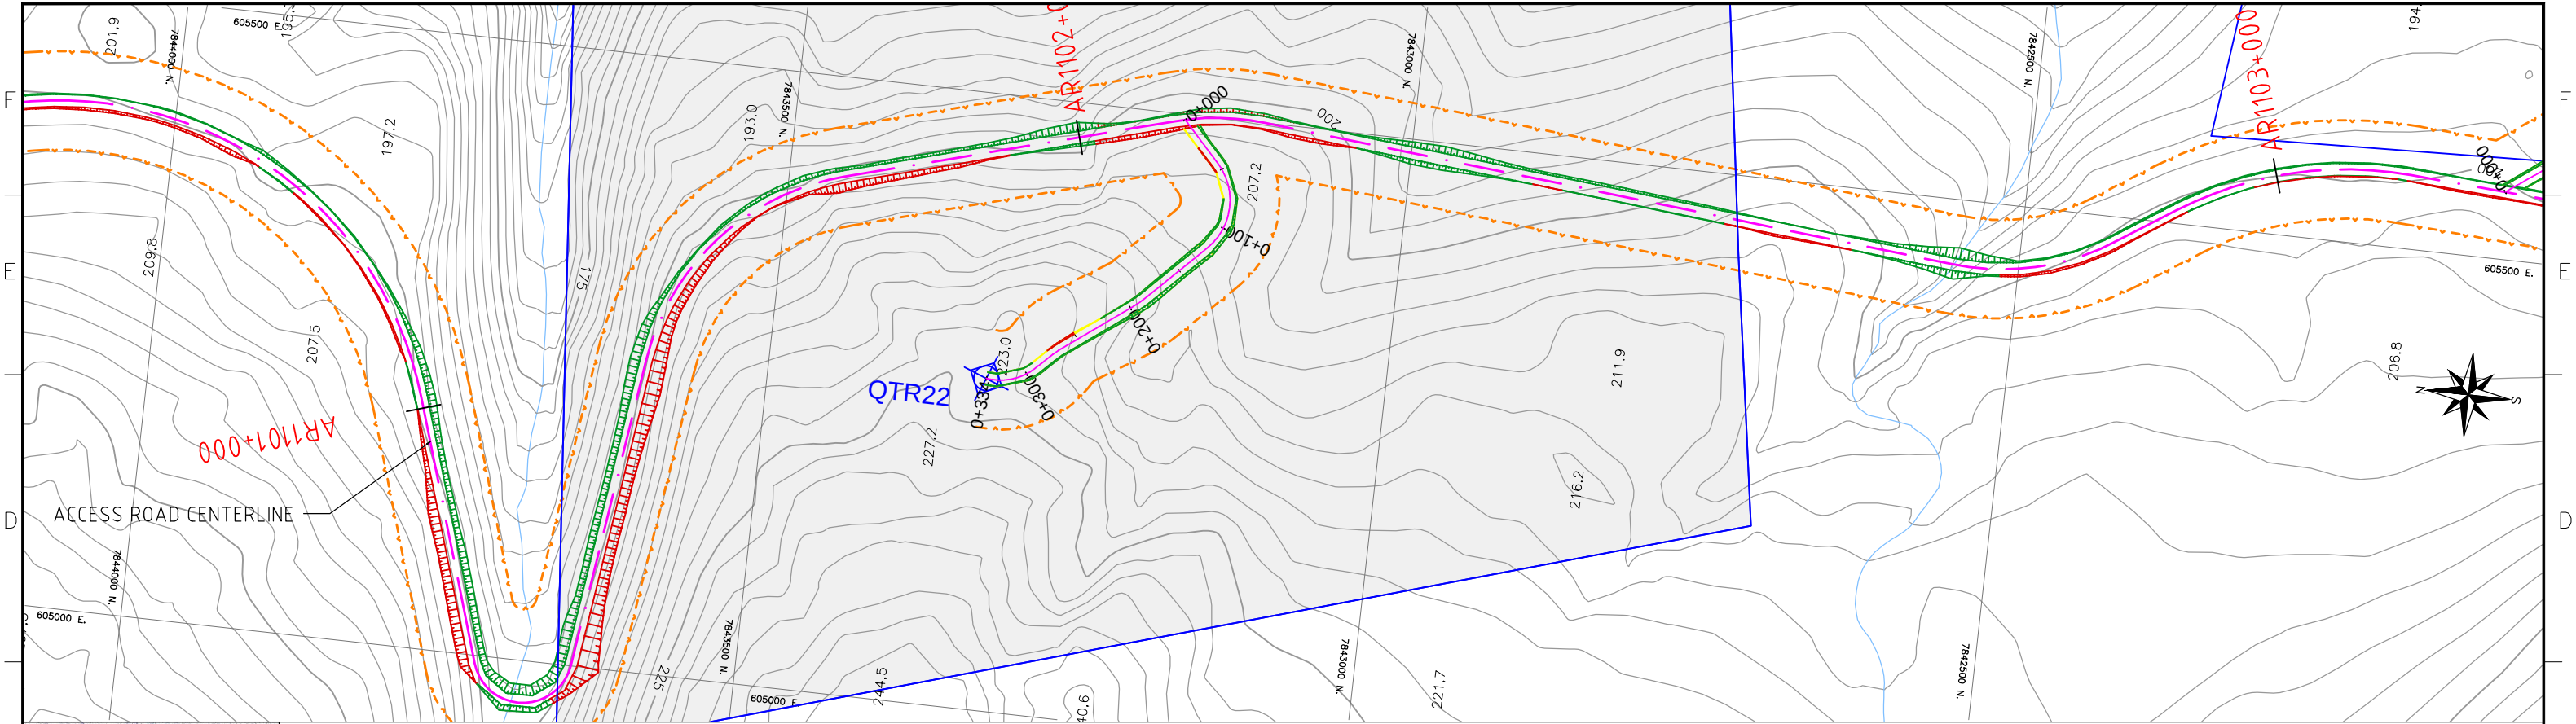

NOTES:
- SYMBOL AND R.O.W. DEFINITIONS CAN BE FOUND ON DRAWING A3-159952-5200-121-5001.
- SYSTEM METRIC
- PROJECTION: UTM ZONE 17
- HORIZONTAL DATUM: NAD83

LEGEND:
- Approximate Construction Right-of-Way
- Railway Centerline
- Access Road Centerline
- Quarry Bound
- Quarry Access Road
- Access Road Design Profile
- Access Road Ground Profile

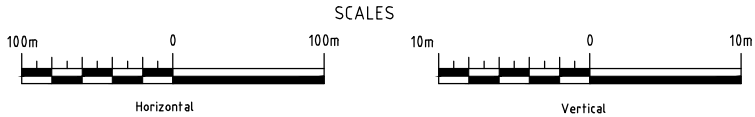

DEVELOPMENT OF THIS DRAWING IS BASED ON PRELIMINARY TOPOGRAPHICAL AND GEOTECHNICAL INFORMATION ADEQUATE FOR PRELIMINARY DESIGN ONLY. IT SHOULD NOT BE USED FOR CONSTRUCTION OR ANY OTHER PURPOSES.




REV	DDMMYY	REVISION	DR	CHK	APP	APP	APP	ISS	DDMMYY	APP	ISSUED FOR	REF	NUMBER	TITLE
1	10/12/10	ISSUED FOR DEIS ONLY	J.C.B.	C.F.	D.G.									
0		PRELIMINARY DESIGN	S.C.											

STAMP/SEAL
PROPRIETARY INFORMATION:
THIS DRAWING IS THE PROPERTY OF AMEC AMERICAS, LTD.
AND IS NOT TO BE LOANED OR REPRODUCED IN ANY WAY
WITHOUT THE PERMISSION OF AMEC AMERICAS, LTD.

CLIENT PROJECT MGR.	DEPARTMENT MGR.	PROJECT MGR.
PROJECT PHASE	PERMITTING	AREA
PROJECT NO.	ACTIVITY NO.	BY
159952		DSN
SCALE	PACKAGE CODE	M.L.
AS SHOWN		DRN
		CHK
		C.F.
		APP

RAILWAY CONSTRUCTION
ACCESS ROAD
PLAN AND PROFILE
QUARRY QTR22


PROJECT NUMBER 07-036	DRAWING NO. A3-159952-5200-121-5051-54	REV. 1
--------------------------	---	-----------

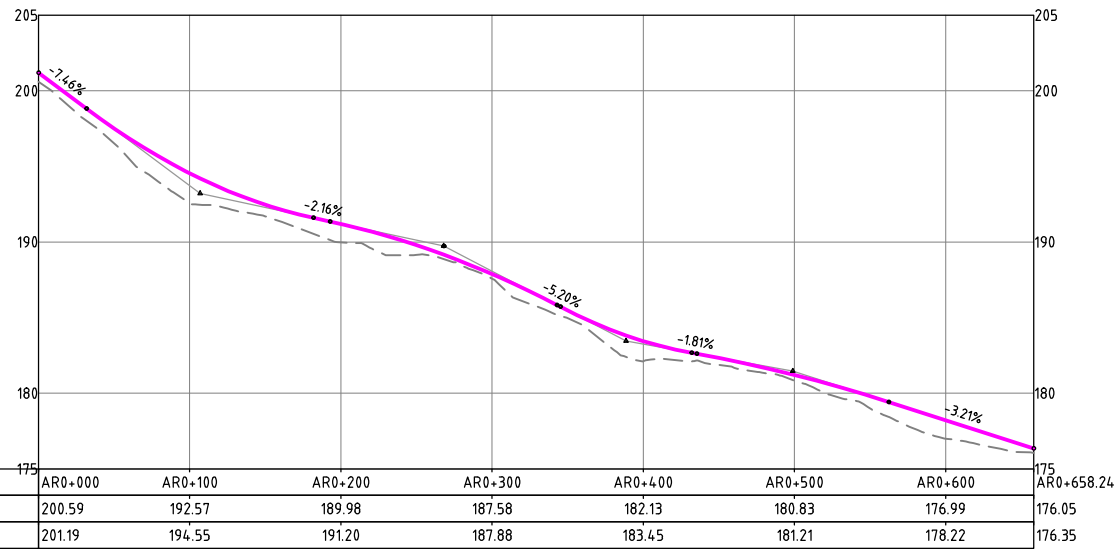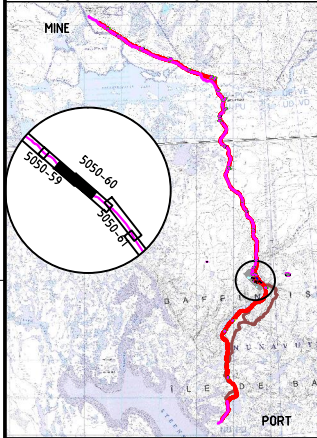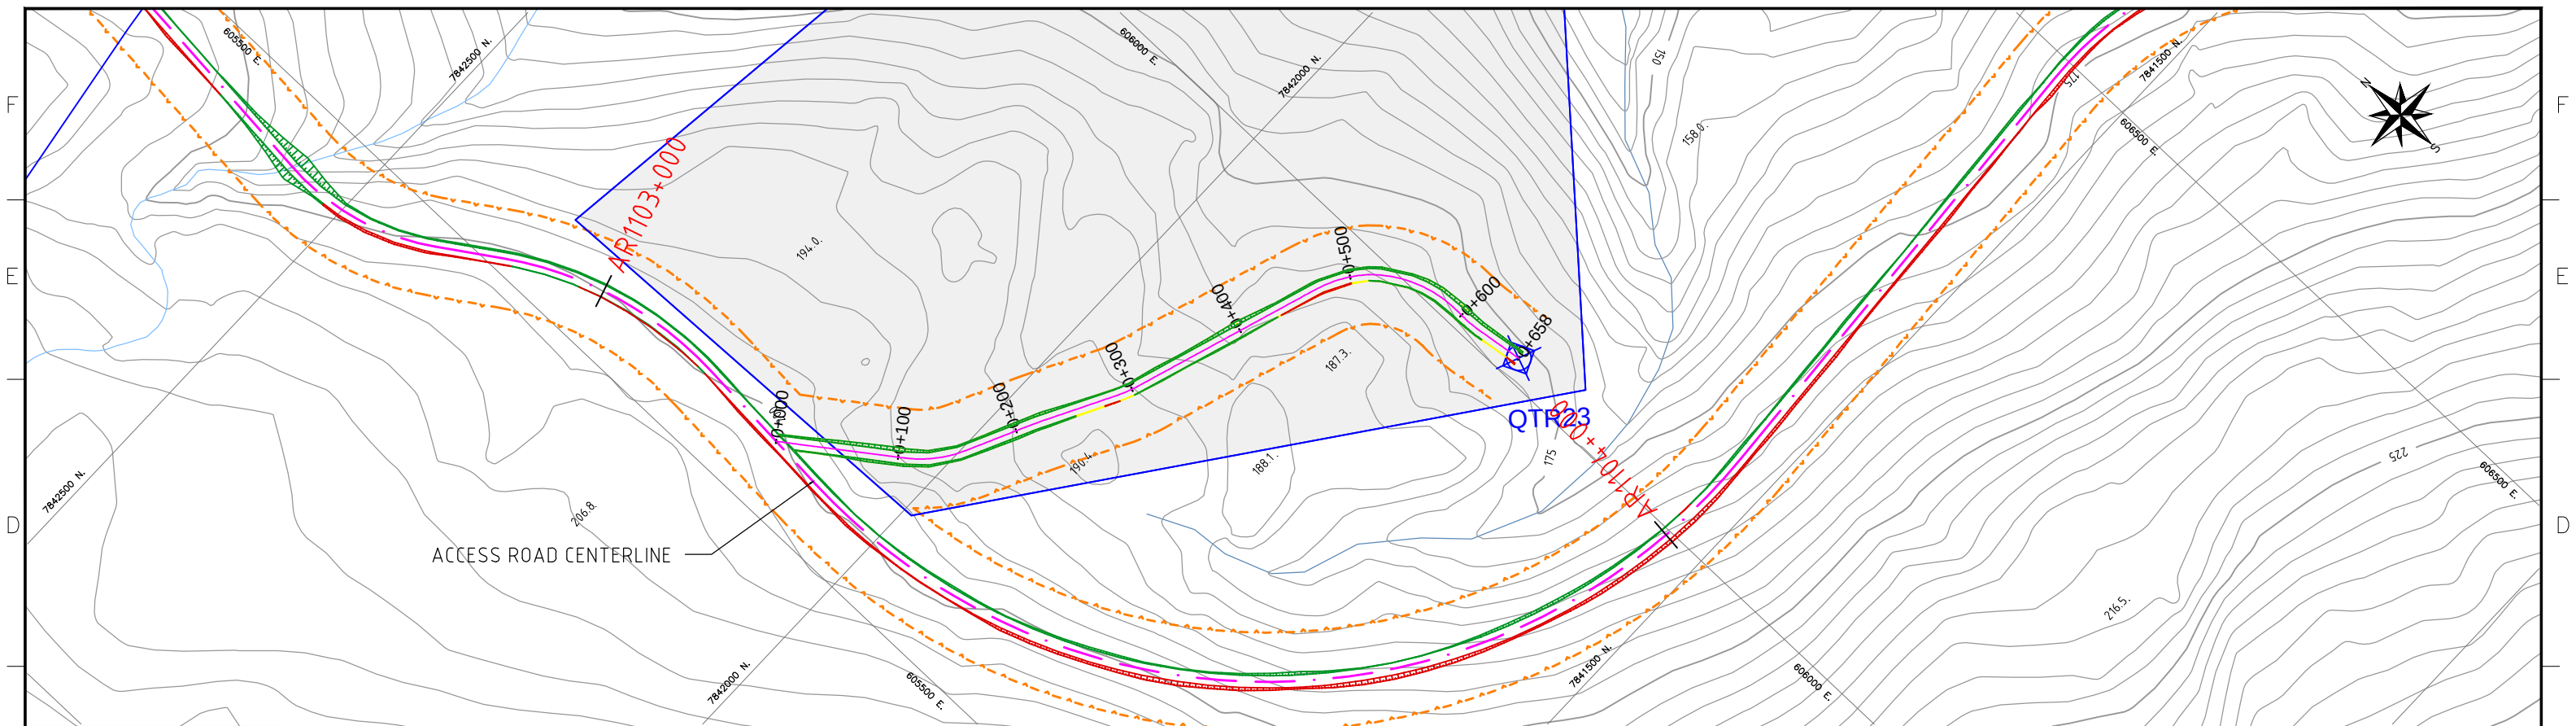

STATIONS (Km)	AR0+000	AR0+100	AR0+200	AR0+300	AR0+400	AR0+500	AR0+600	AR0+658.24
GROUND ELEVATION (m)	200.59	192.57	189.98	187.58	182.13	180.83	176.99	176.05
TOP OF SUBGRADE ELEV. (m)	201.19	194.55	191.20	187.88	183.45	181.21	178.22	176.35

LEGEND:

	Approximate Construction Right-of-Way		Quarry Bound
	Quarry Access Road		Access Road Design Profile
	Access Road Centertline		Access Road Ground Profile

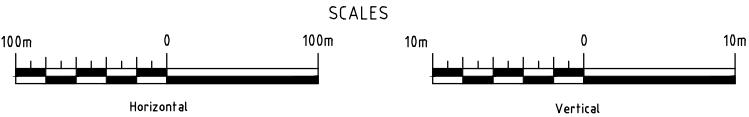


DEVELOPMENT OF THIS DRAWING IS BASED ON PRELIMINARY TOPOGRAPHICAL AND GEOTECHNICAL INFORMATION ADEQUATE FOR PRELIMINARY DESIGN ONLY. IT SHOULD NOT BE USED FOR CONSTRUCTION OR ANY OTHER PURPOSES.




[illegible]

STAMP/SEAL

PROPRIETARY INFORMATION:
THIS DRAWING IS THE PROPERTY OF AMEC AMERICAS, LTD.
AND IS NOT TO BE LOANED OR REPRODUCED IN ANY WAY
WITHOUT THE PERMISSION OF AMEC AMERICAS, LTD.

CLIENT PROJECT MGR. DEPARTMENT MGR. PROJECT MGR.								
PROJECT PHASE					AREA 5200	RAILWAY MAIN ALIGNMENT		PROJECT NUMBER 07-036
PERMITTING								
PROJECT NO. 159952	ACTIVITY NO.		BY DSN M.L.	DDMMYY	SUBJECT RAILWAY CONSTRUCTION ACCESS ROAD PLAN AND PROFILE QUARRY QTR23		DRAWING NO. A3-159952-5200-121-5051-55	REV. 1
			DRN S.C.					
SCALE AS SHOWN	PACKAGE CODE		CHK C.F.	10/12/10				
			APP					

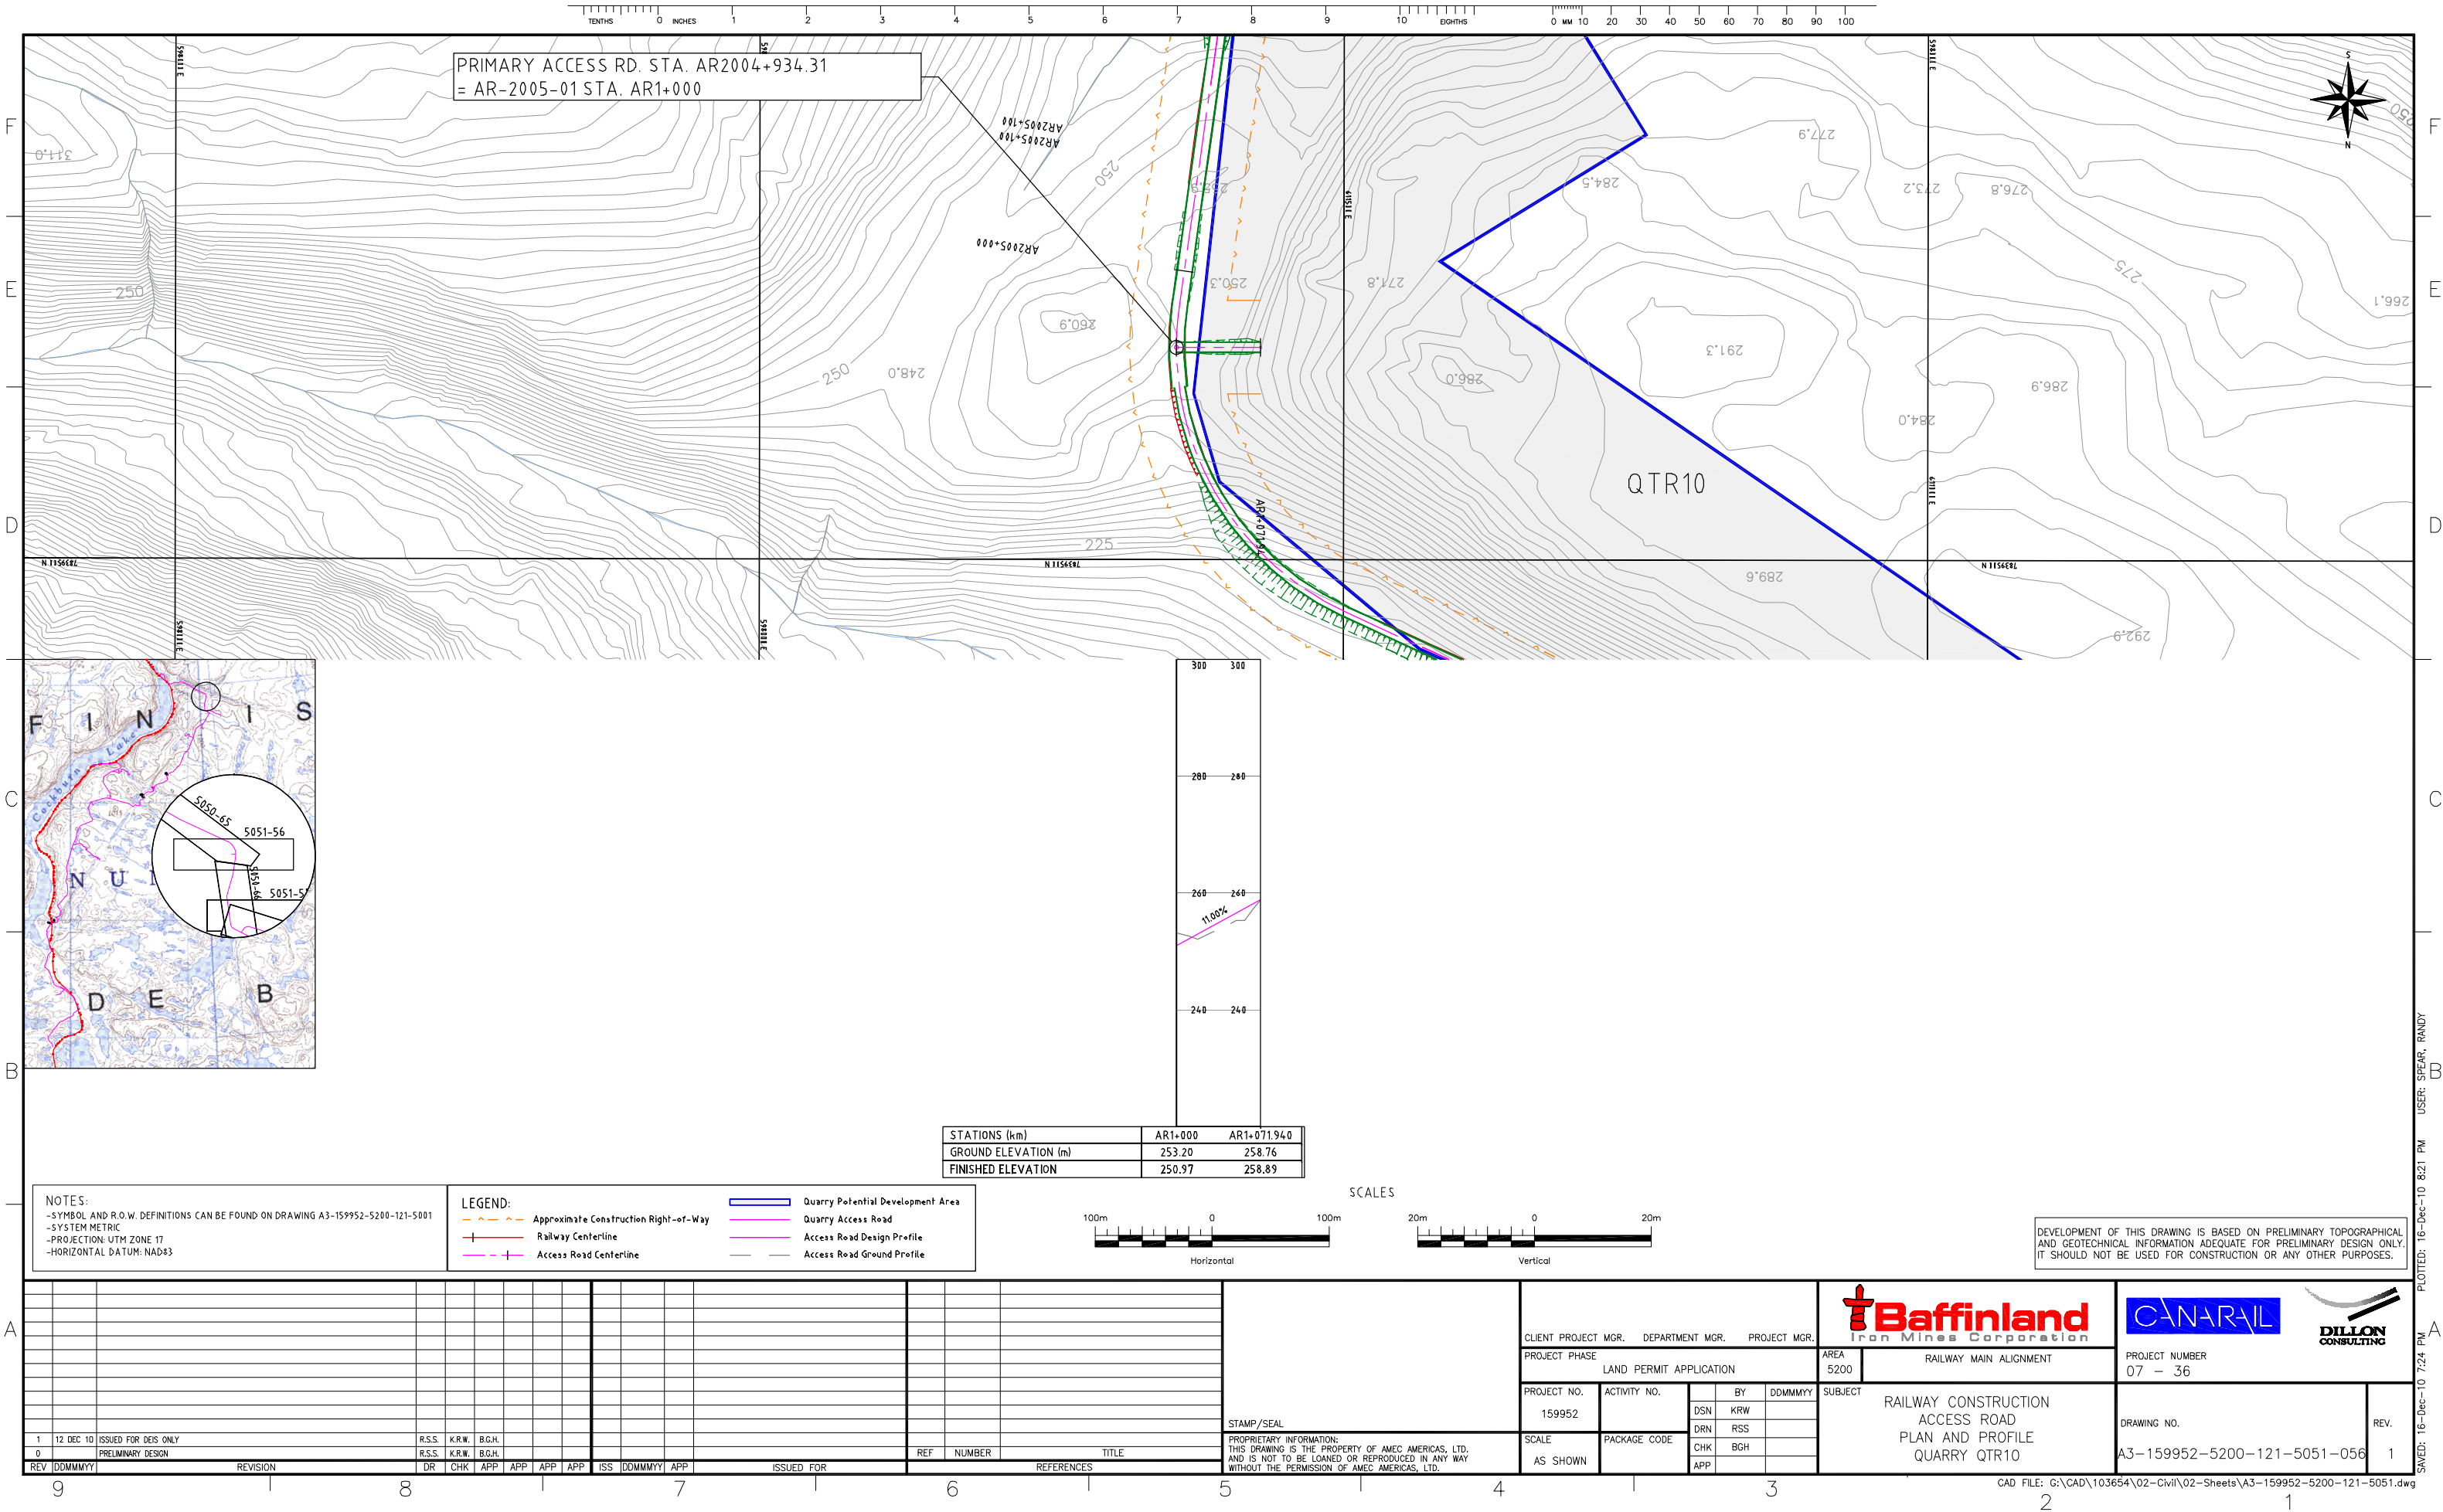

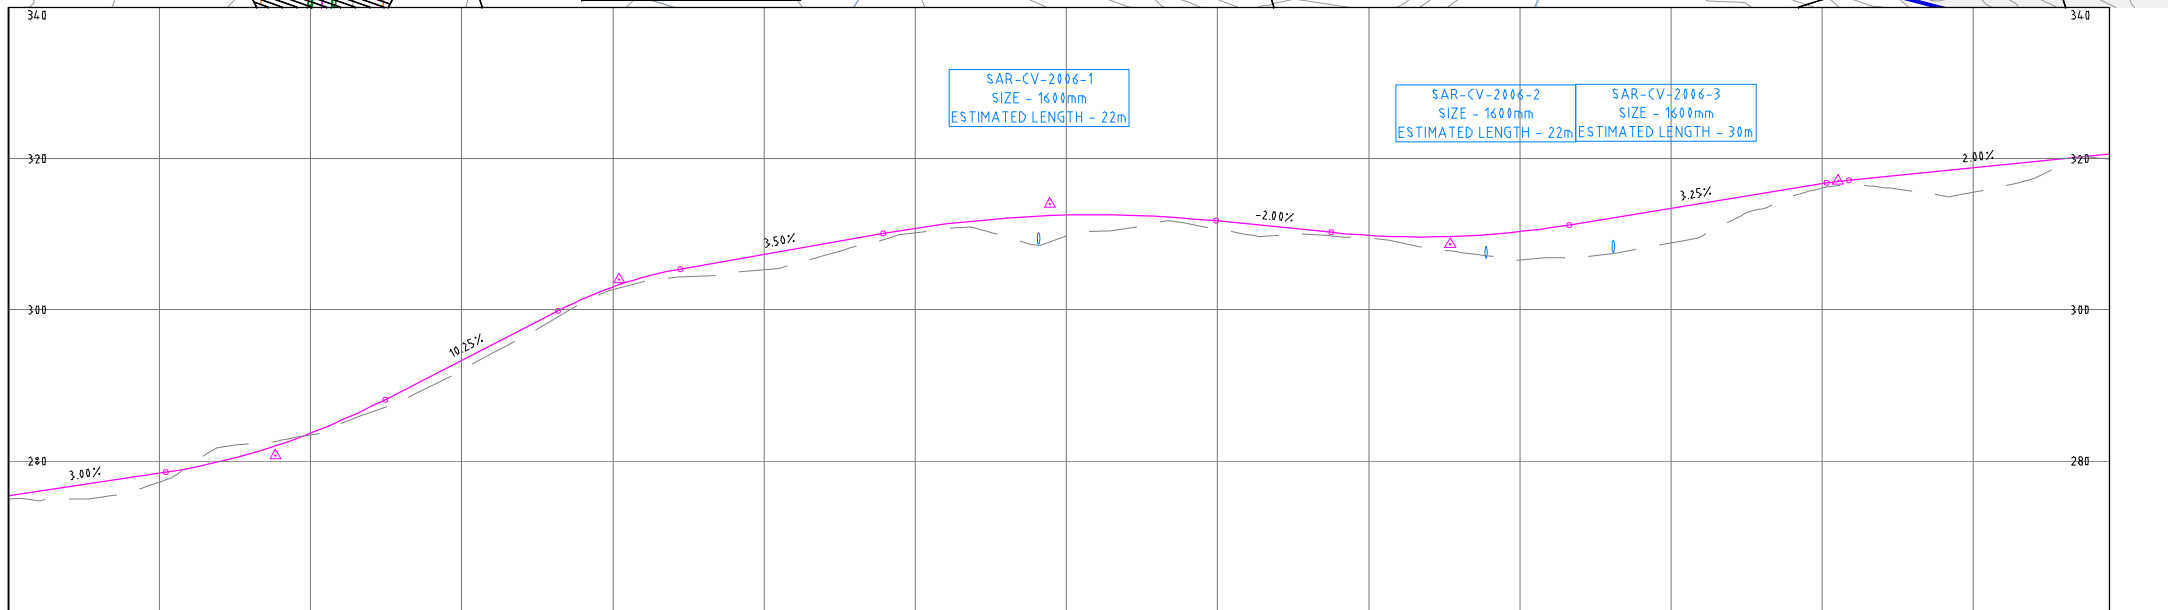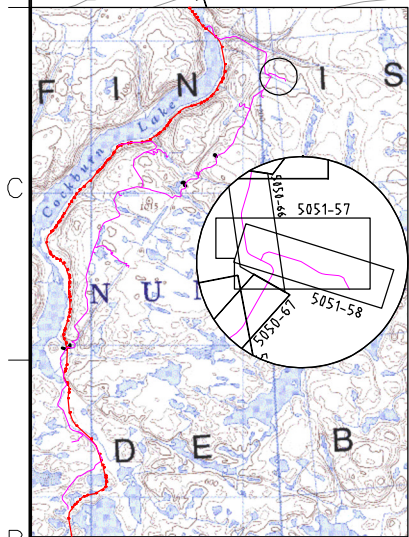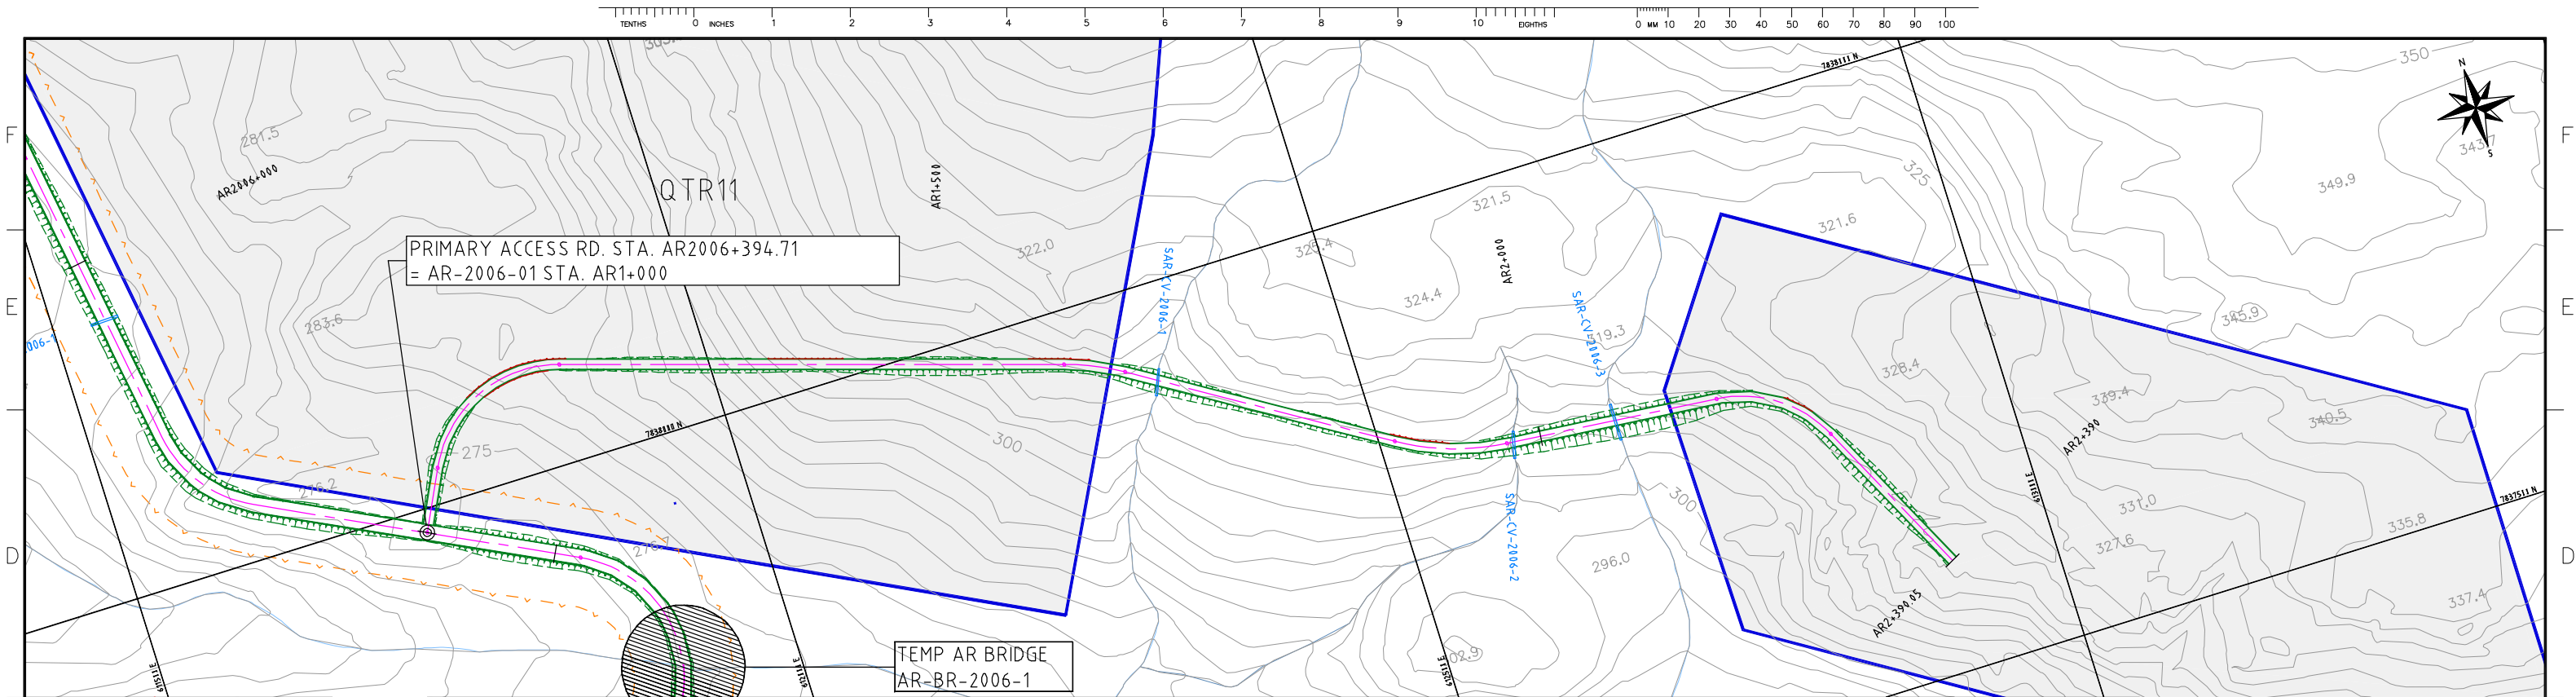

STATIONS (km)	AR1+000	AR1+100	AR1+200	AR1+300	AR1+400	AR1+500	AR1+600	AR1+700	AR1+800	AR1+900	AR2+000	AR2+100	AR2+200	AR2+300	AR2+390.047
GROUND ELEVATION (m)	274.95	277.21	283.43	291.96	302.67	305.27	310.16	309.76	310.66	309.44	306.61	308.83	316.12	315.57	319.93
FINISHED ELEVATION	275.39	278.39	283.68	293.32	303.02	307.35	310.79	312.52	311.75	309.85	310.35	313.42	316.68	318.81	320.61

NOTES:
-SYMBOL AND R.O.W. DEFINITIONS CAN BE FOUND ON DRAWING A3-159952-5200-121-5001
-SYSTEM METRIC
-PROJECTION: UTM ZONE 17
-HORIZONTAL DATUM: NAD83

LEGEND:

- Approximate Construction Right-of-Way
- Railway Centerline
- Access Road Centerline
- Quarry Potential Development Area
- Quarry Access Road
- Access Road Design Profile
- Access Road Ground Profile






DEVELOPMENT OF THIS DRAWING IS BASED ON PRELIMINARY TOPOGRAPHICAL AND GEOTECHNICAL INFORMATION ADEQUATE FOR PRELIMINARY DESIGN ONLY. IT SHOULD NOT BE USED FOR CONSTRUCTION OR ANY OTHER PURPOSES.

REV	DATE	DESCRIPTION	DR	CHK	APP	APP	APP	ISS	DDMMYY	APP	ISSUED FOR	REF	NUMBER	TITLE
1	12 DEC 10	ISSUED FOR DES ONLY	R.S.S.	K.R.W.	B.G.H.									
0		PRELIMINARY DESIGN	R.S.S.	K.R.W.	B.G.H.									



STAMP/SEAL
PROPRIETARY INFORMATION:
THIS DRAWING IS THE PROPERTY OF AMEC AMERICAS, LTD.
AND IS NOT TO BE LOANED OR REPRODUCED IN ANY WAY
WITHOUT THE PERMISSION OF AMEC AMERICAS, LTD.

CLIENT PROJECT MGR.	DEPARTMENT MGR.	PROJECT MGR.	AREA 5200	RAILWAY MAIN ALIGNMENT	PROJECT NUMBER 07 - 36
PROJECT PHASE	LAND PERMIT APPLICATION	PROJECT NO. 159952	ACTIVITY NO.	BY DSN DRN CHK APP	DDMMYY KRW RSS BGH
SCALE AS SHOWN	PACKAGE CODE	SUBJECT RAILWAY CONSTRUCTION ACCESS ROAD PLAN AND PROFILE QUARRY QTR5A			DRAWING NO. A3-159952-5200-121-5051-058
					REV. 1



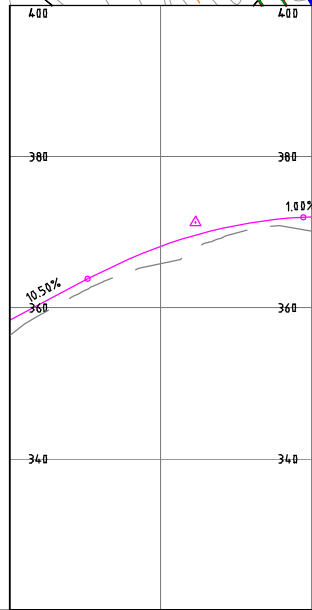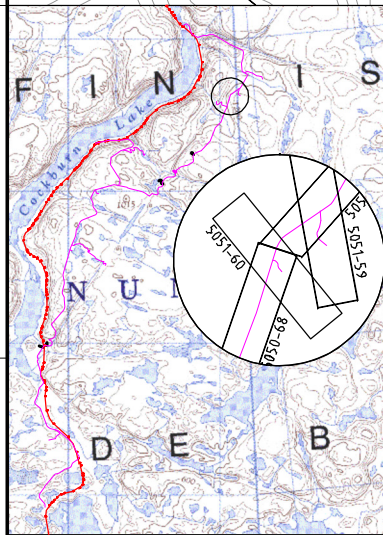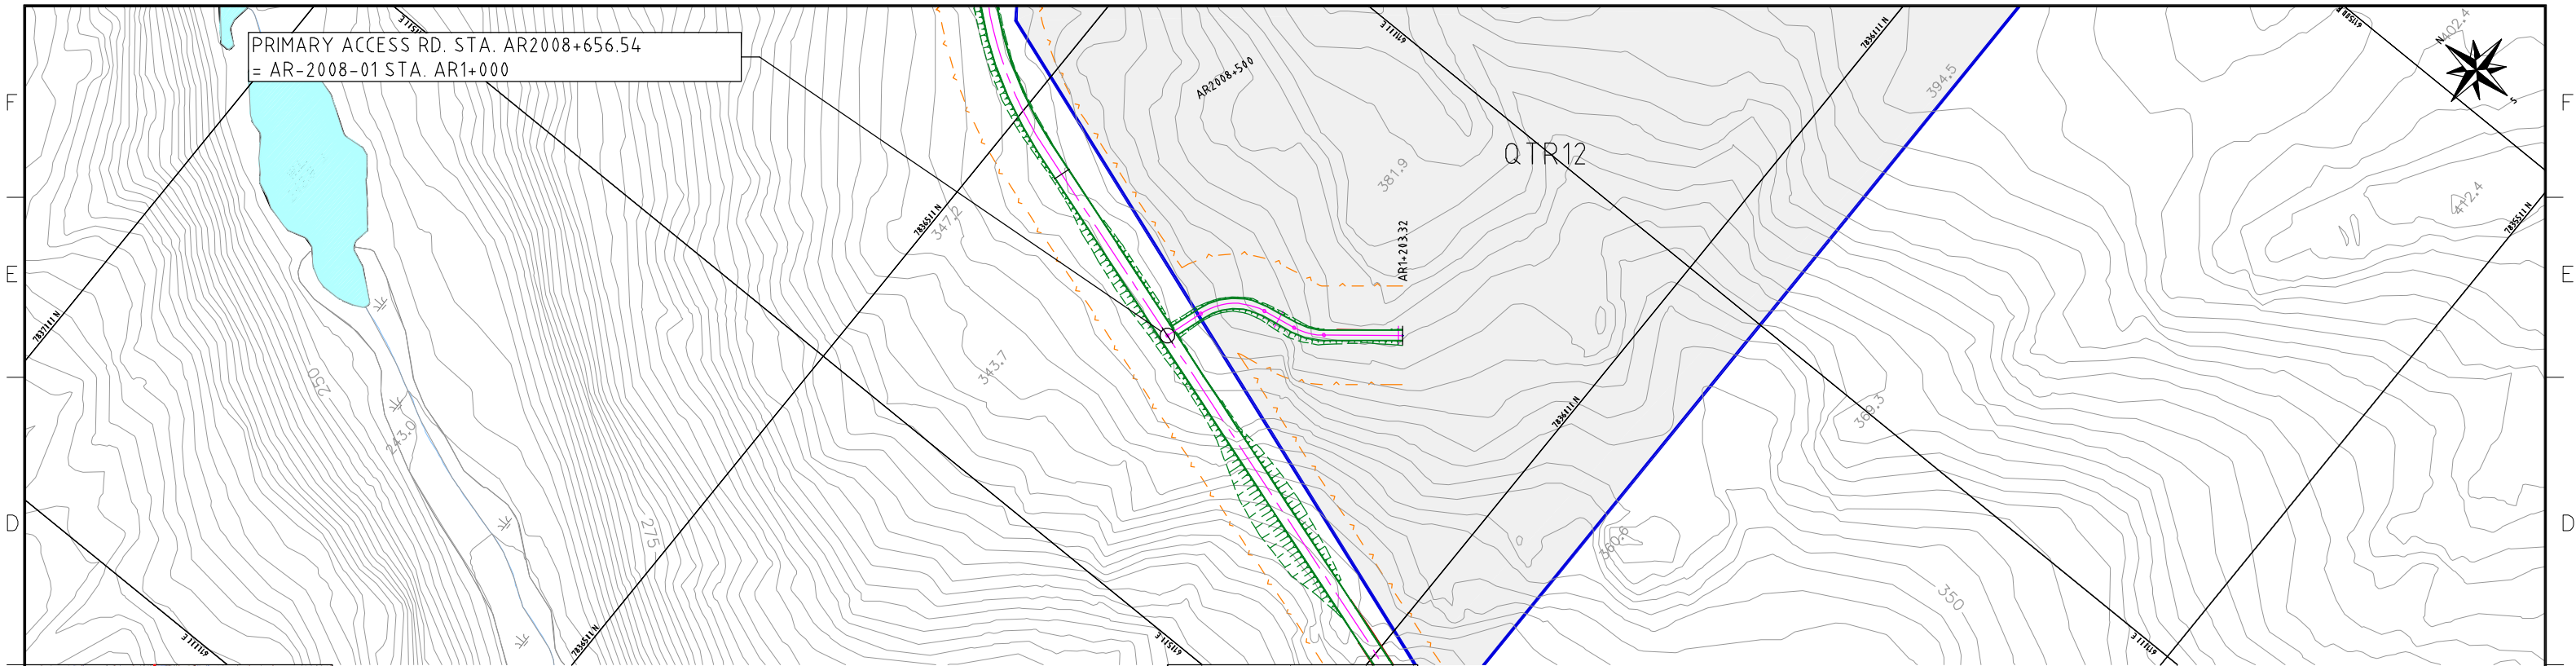

SCALES

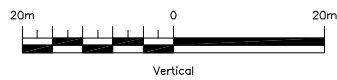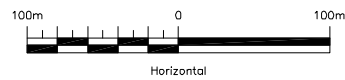

LEGEND:




	Approximate Construction Right-of-Way		Quarry Potential Development Area
	Railway Centerline		Quarry Access Road
	Access Road Centerline		Access Road Design Profile
			Access Road Ground Profile

STAMP/SEAL

PROPRIETARY INFORMATION:
THIS DRAWING IS THE PROPERTY OF AMEC AMERICAS, LTD.
AND IS NOT TO BE LOANED OR REPRODUCED IN ANY WAY
WITHOUT THE PERMISSION OF AMEC AMERICAS, LTD.

CLIENT PROJECT MGR. DEPARTMENT MGR. PROJECT MGR.												
PROJECT PHASE LAND PERMIT APPLICATION					AREA 5200	RAILWAY MAIN ALIGNMENT			PROJECT NUMBER 07 - 36			
PROJECT NO. 159952		ACTIVITY NO.			BY DSN KRW	DDMMYY		SUBJECT RAILWAY CONSTRUCTION ACCESS ROAD PLAN AND PROFILE QUARRY QTR12			DRAWING NO. A3-159952-5200-121-5051-060	REV. 1
					DRN RSS							
SCALE AS SHOWN		PACKAGE CODE			CHK BGH							
					APP							

CAD FILE: G:\CAD\103654\02-Civil\02-Sheets\A3-159952-5200-121-5051.dwg

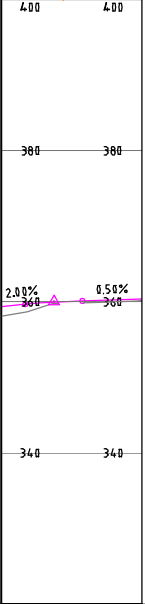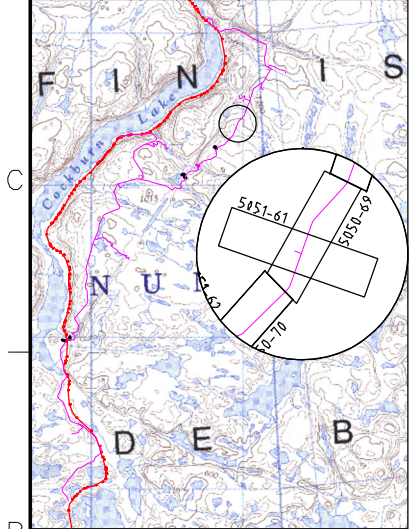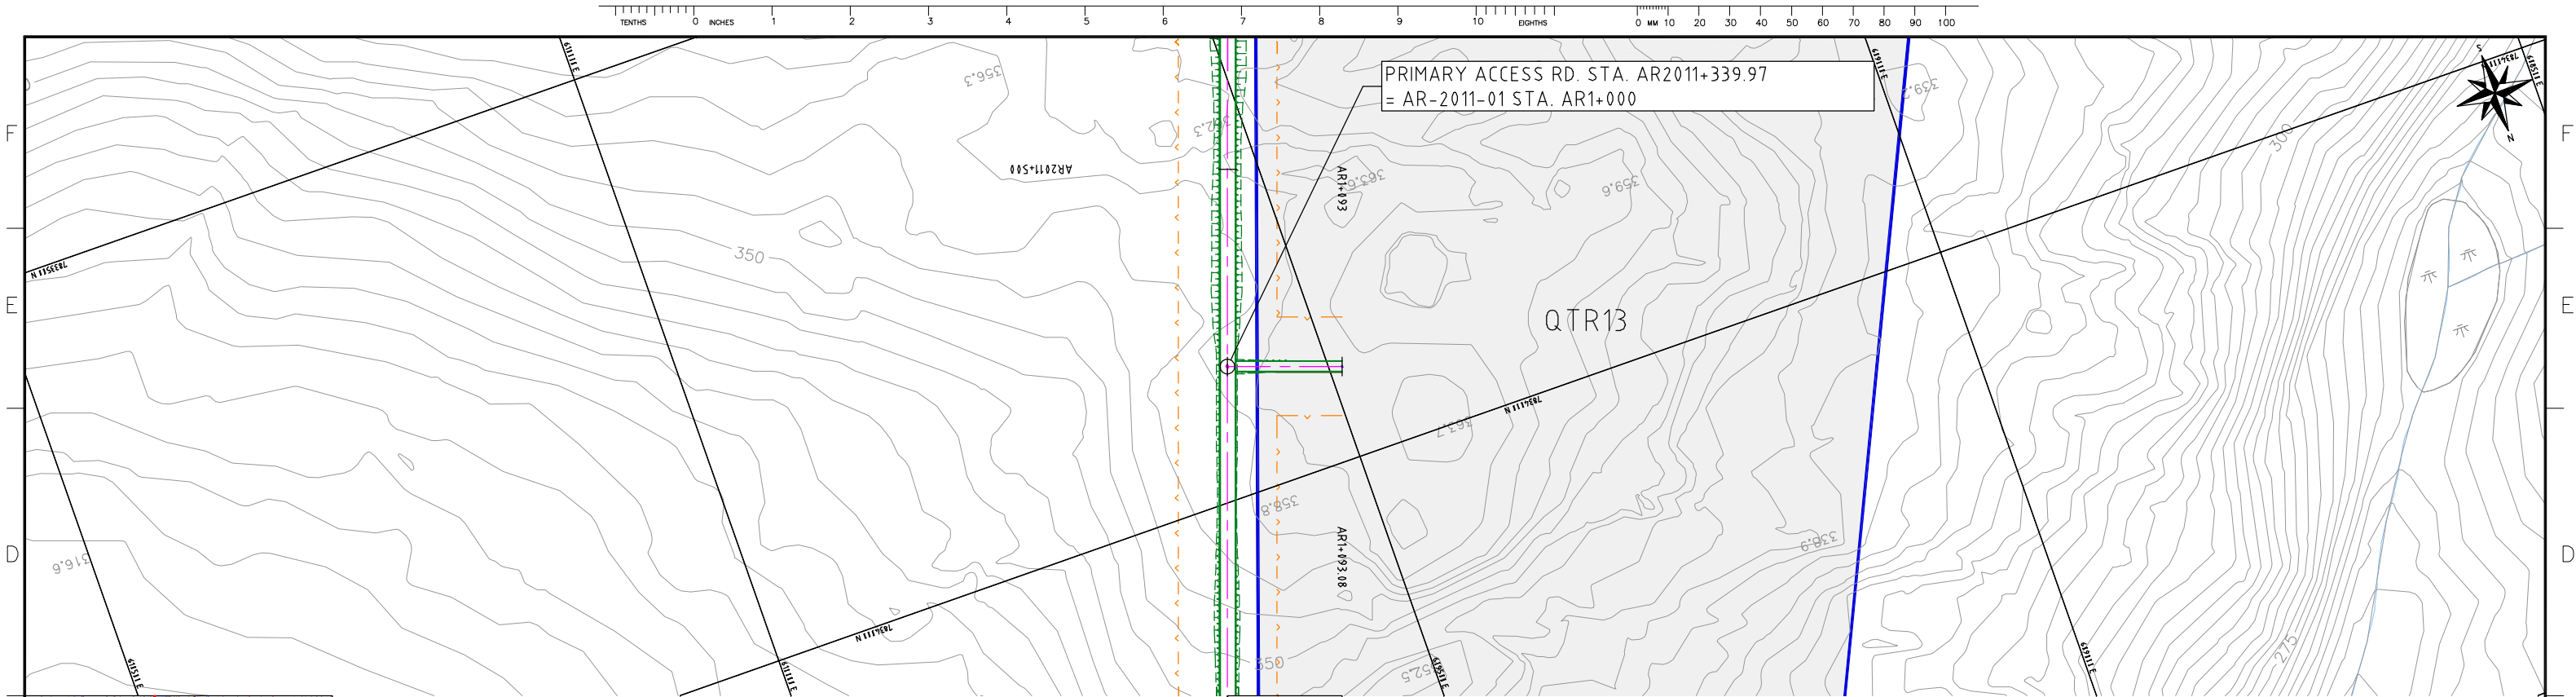

STATIONS (km)	AR1+000	AR1+093.080
GROUND ELEVATION (m)	358.07	360.17
FINISHED ELEVATION	359.35	360.34

NOTES:
-SYMBOL AND R.O.W. DEFINITIONS CAN BE FOUND ON DRAWING A3-159952-5200-121-5001
-SYSTEM METRIC
-PROJECTION: UTM ZONE 17
-HORIZONTAL DATUM: NAD83

LEGEND:

—+—+—	Approximate Construction Right-of-Way	—	Quarry Potential Development Area
—+—+—	Railway Centerline	—	Quarry Access Road
—+—+—	Access Road Centerline	—	Access Road Design Profile
—	Access Road Ground Profile	—	








DEVELOPMENT OF THIS DRAWING IS BASED ON PRELIMINARY TOPOGRAPHICAL AND GEOTECHNICAL INFORMATION ADEQUATE FOR PRELIMINARY DESIGN ONLY. IT SHOULD NOT BE USED FOR CONSTRUCTION OR ANY OTHER PURPOSES.

REV	DATE	DESCRIPTION	DR	CHK	APP	APP	APP	ISS	DDMMYY	APP	ISSUED FOR	REF	NUMBER	TITLE
1	12 DEC 10	ISSUED FOR DES ONLY	R.S.S.	K.R.W.	B.G.H.									
0		PRELIMINARY DESIGN	R.S.S.	K.R.W.	B.G.H.									

STAMP/SEAL
PROPRIETARY INFORMATION:
THIS DRAWING IS THE PROPERTY OF AMEC AMERICAS, LTD.
AND IS NOT TO BE LOANED OR REPRODUCED IN ANY WAY
WITHOUT THE PERMISSION OF AMEC AMERICAS, LTD.



CLIENT PROJECT MGR.	DEPARTMENT MGR.	PROJECT MGR.	AREA	RAILWAY MAIN ALIGNMENT	PROJECT NUMBER
			5200		07 - 36
PROJECT NO.	ACTIVITY NO.	BY	DDMMYY	SUBJECT	DRAWING NO.
159952		DSN	KRW	RAILWAY CONSTRUCTION ACCESS ROAD	A3-159952-5200-121-5051-061
SCALE	PACKAGE CODE	DRN	RSS	PLAN AND PROFILE	REV.
AS SHOWN		CHK	BGH	QUARRY QTR13	1
		APP			

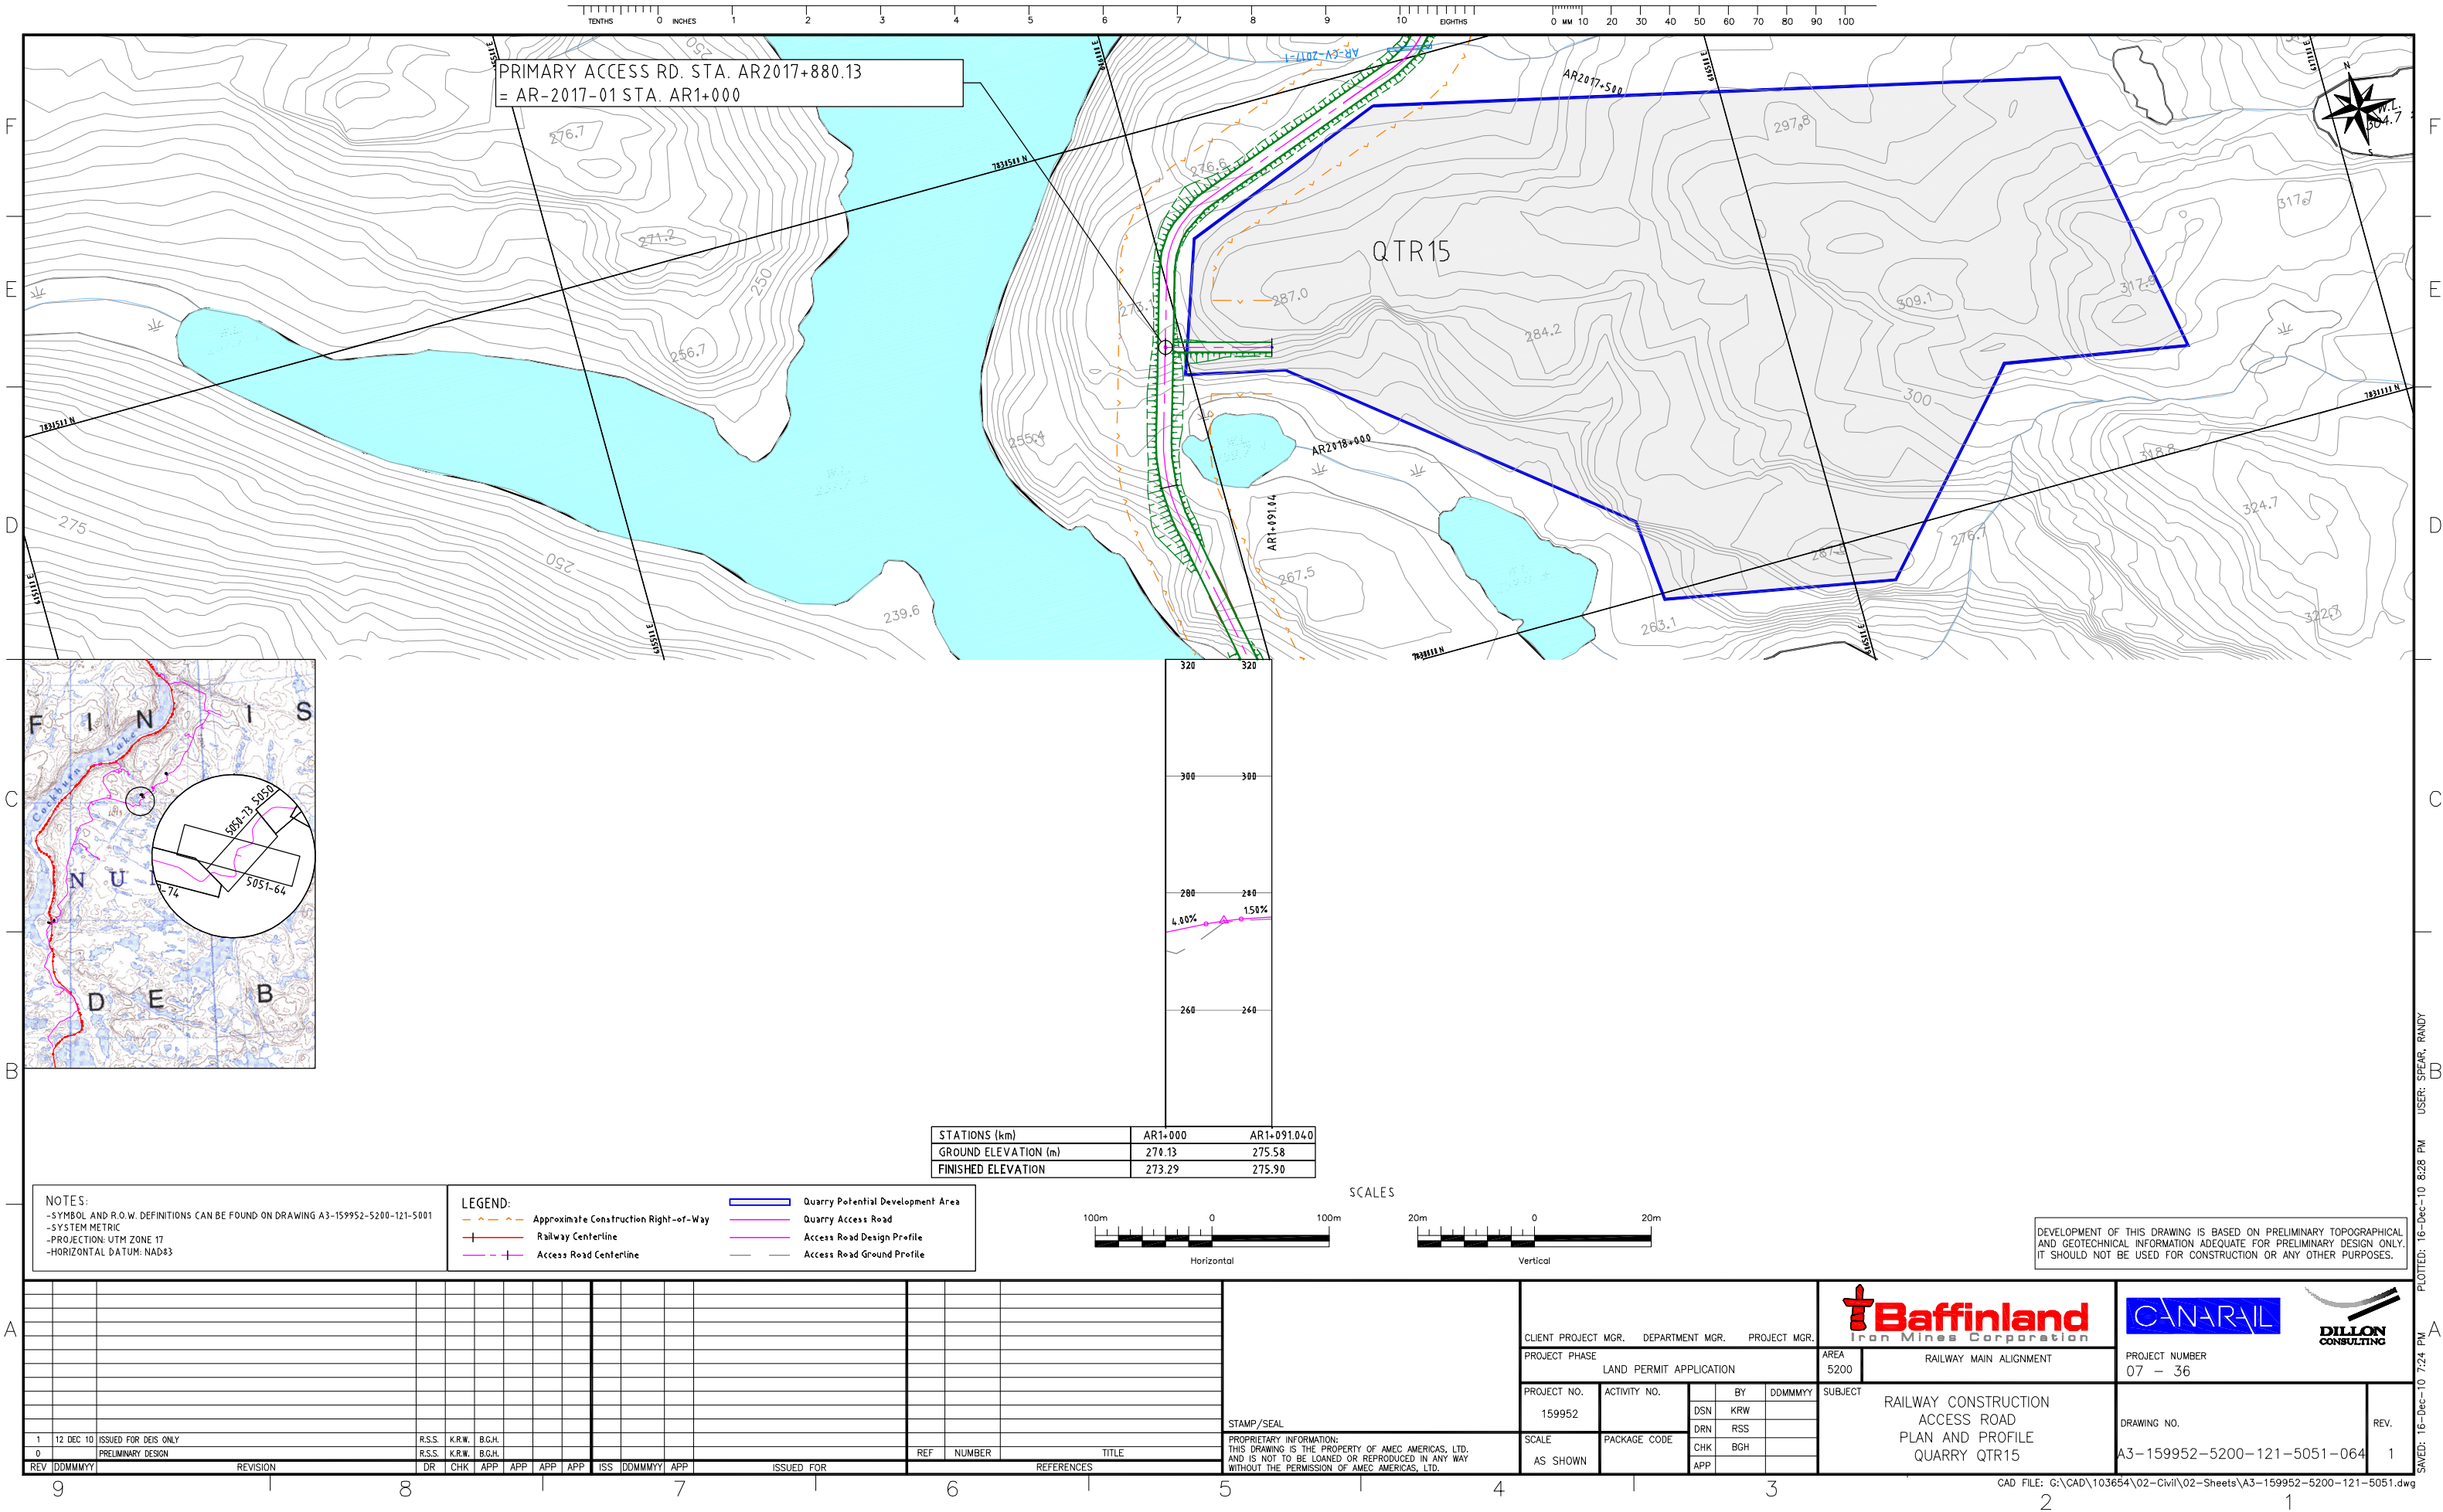

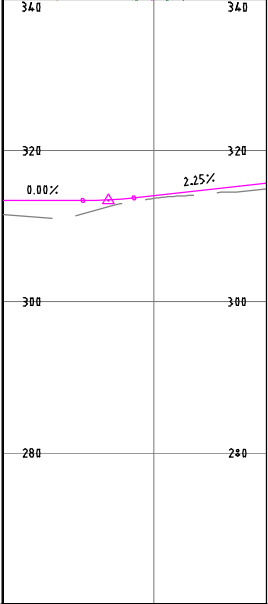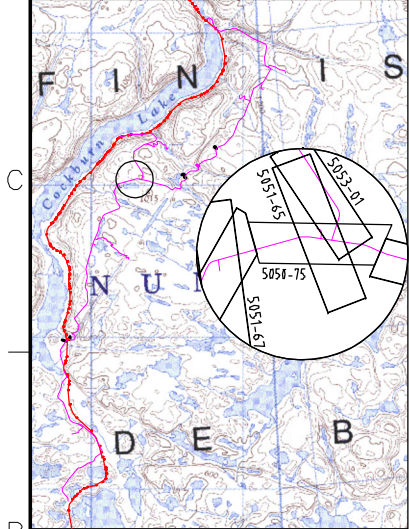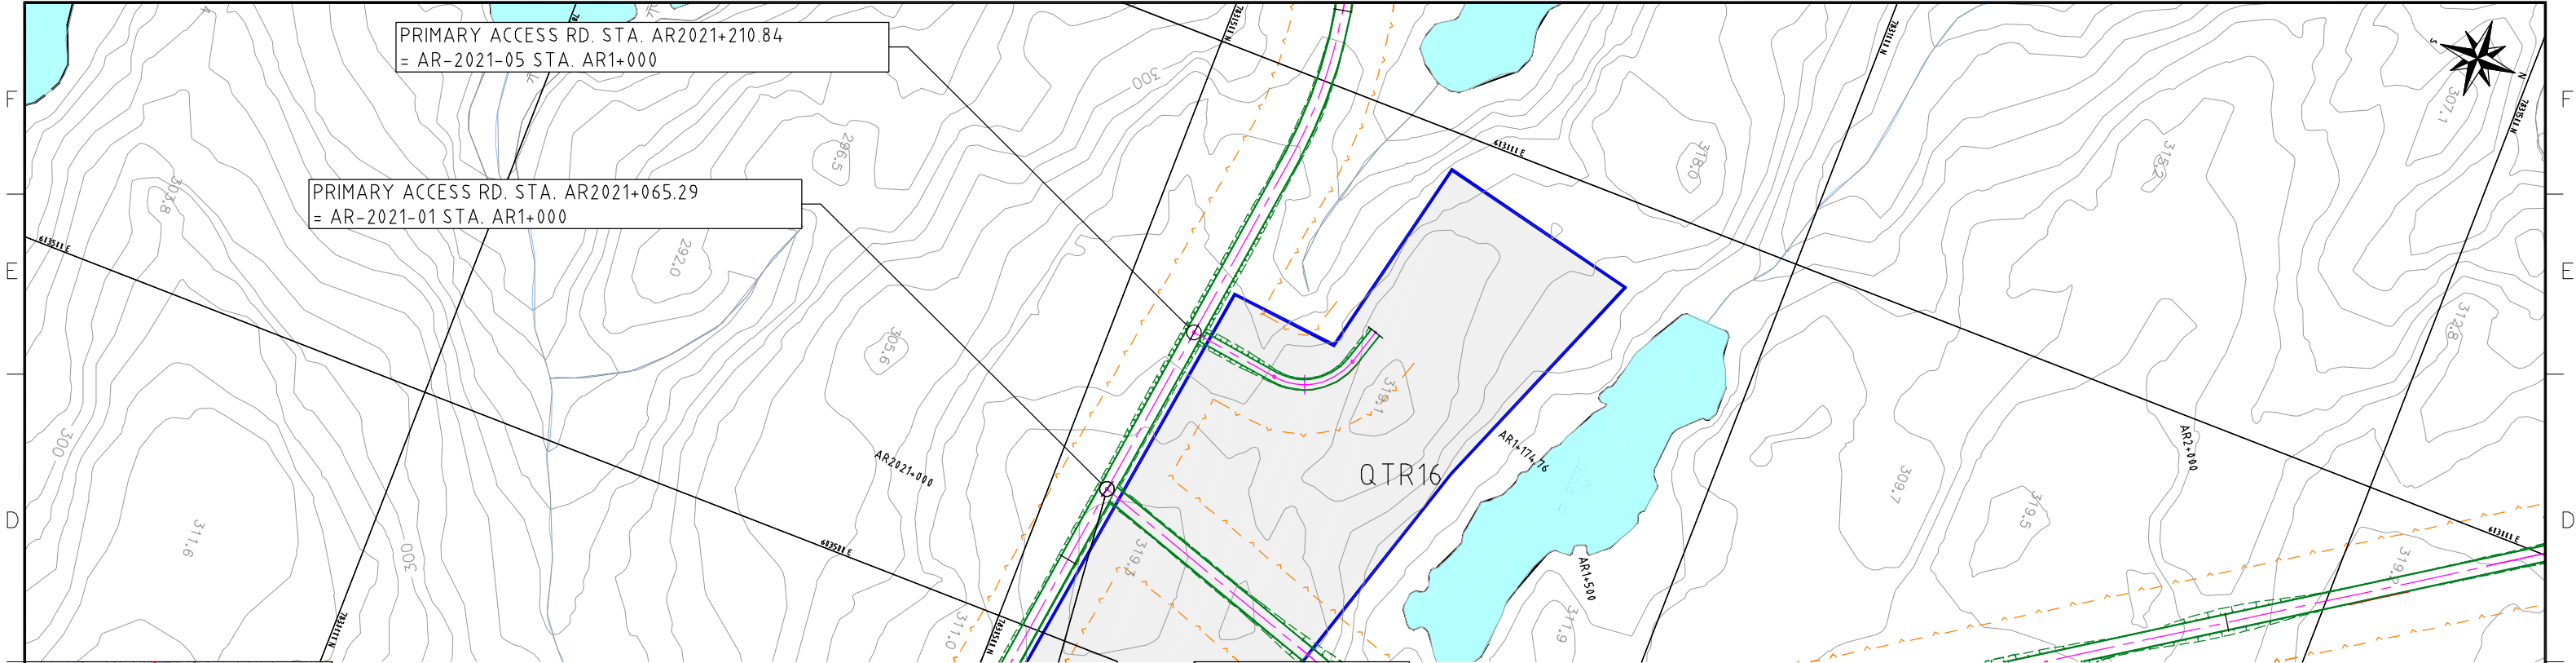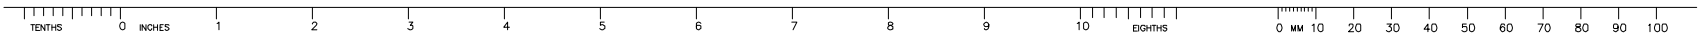

STATIONS (km)	AR1+000	AR1+100	AR1+174.761
GROUND ELEVATION (m)	311.53	313.68	314.93
FINISHED ELEVATION	313.38	314.06	315.74

SCALES

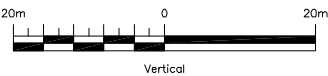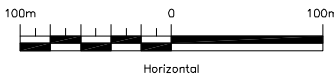

NOTES:
-SYMBOL AND R.O.W. DEFINITIONS CAN BE FOUND ON DRAWING A3-159952-5200-121-5001
-SYSTEM METRIC
-PROJECTION: UTM ZONE 17
-HORIZONTAL DATUM: NAD83

LEGEND:
- - - - - Approximate Construction Right-of-Way
- - - - - Quarry Access Road
- - - - - Access Road Design Profile
- - - - - Access Road Centerline
- - - - - Access Road Ground Profile

Quarry Potential Development Area
Quarry Access Road
Access Road Design Profile
Access Road Centerline
Access Road Ground Profile


DEVELOPMENT OF THIS DRAWING IS BASED ON PRELIMINARY TOPOGRAPHICAL AND GEOTECHNICAL INFORMATION ADEQUATE FOR PRELIMINARY DESIGN ONLY. IT SHOULD NOT BE USED FOR CONSTRUCTION OR ANY OTHER PURPOSES.

REV	DDMMYY	ISSUED FOR	DR	CHK	APP	APP	APP	APP	ISS	DDMMYY	APP	ISSUED FOR	REF	NUMBER	TITLE
1	12 DEC 10	ISSUED FOR DES ONLY	R.S.S.	K.R.W.	B.G.H.										
0		PRELIMINARY DESIGN	R.S.S.	K.R.W.	B.G.H.										

STAMP/SEAL
PROPRIETARY INFORMATION:
THIS DRAWING IS THE PROPERTY OF AMEC AMERICAS, LTD.
AND IS NOT TO BE LOANED OR REPRODUCED IN ANY WAY
WITHOUT THE PERMISSION OF AMEC AMERICAS, LTD.

CLIENT PROJECT MGR.	DEPARTMENT MGR.	PROJECT MGR.	AREA 5200	RAILWAY MAIN ALIGNMENT	PROJECT NUMBER 07 - 36
PROJECT PHASE LAND PERMIT APPLICATION			SUBJECT RAILWAY CONSTRUCTION ACCESS ROAD PLAN AND PROFILE QUARRY QTR16		
PROJECT NO. 159952	ACTIVITY NO.	BY KRW DRN RSS CHK BGH APP	DRAWING NO. A3-159952-5200-121-5051-065		
SCALE AS SHOWN	PACKAGE CODE		REV. 1		



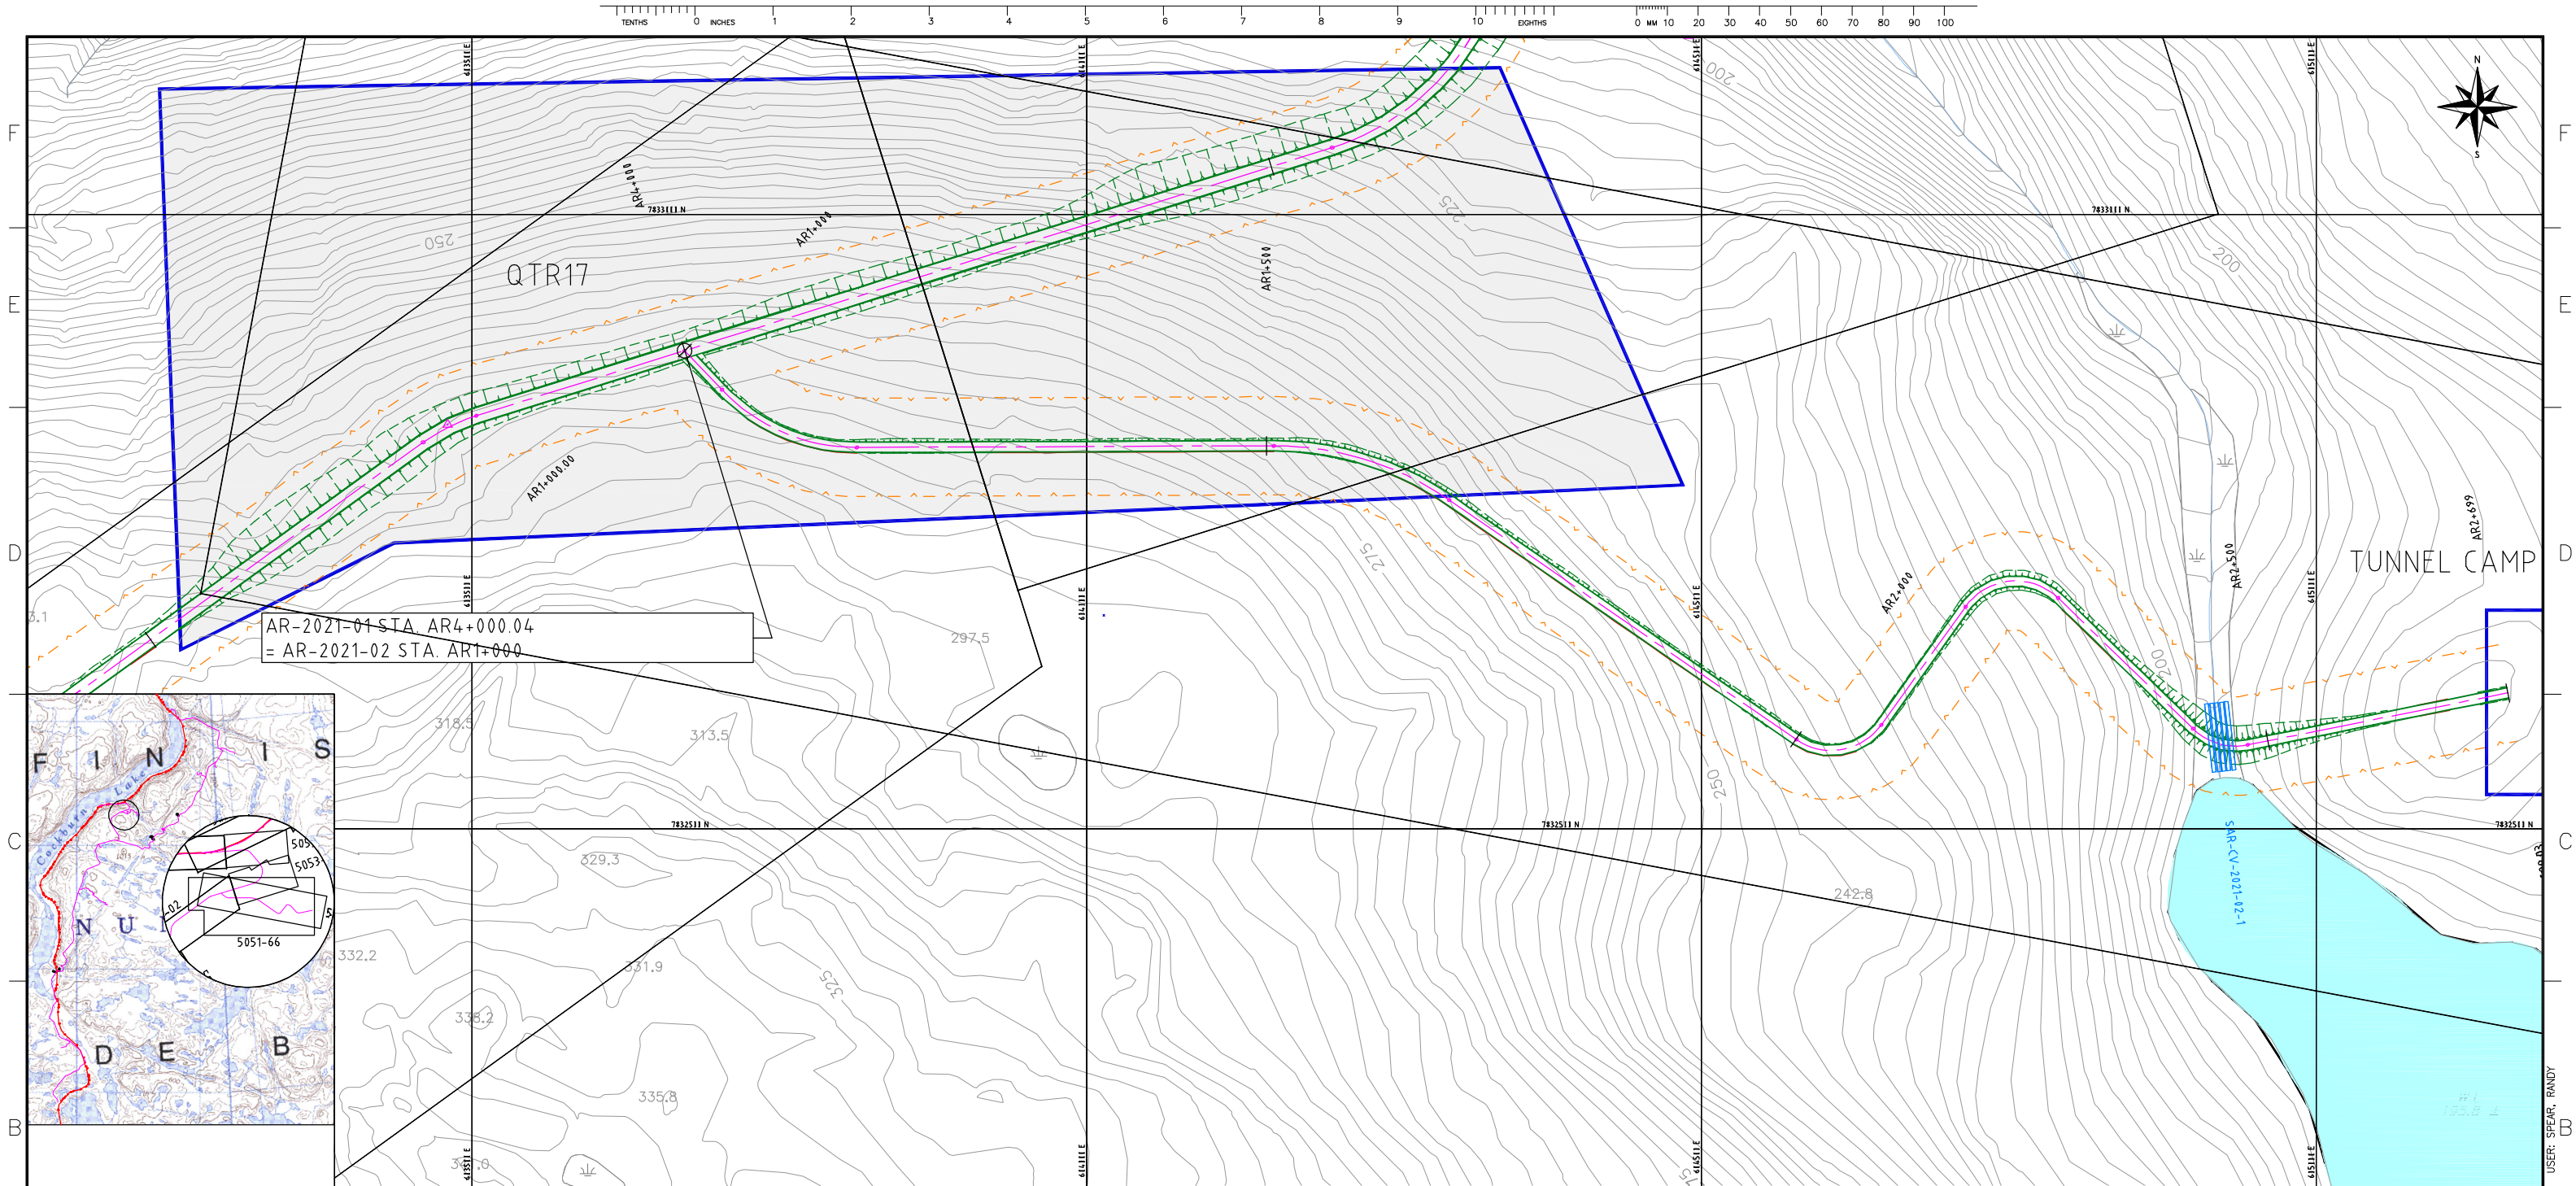

NOTES:

- SYMBOL AND R.O.W. DEFINITIONS CAN BE FOUND ON DRAWING A3-159952-5200-121-5001
- SYSTEM METRIC
- PROJECTION: UTM ZONE 17
- HORIZONTAL DATUM: NAD83

LEGEND:

- Approximate Construction Right-of-Way
- Railway Centerline
- Access Road Centerline
- Quarry Potential Development Area
- Quarry Access Road
- Access Road Design Profile
- Access Road Ground Profile




SCALES

Horizontal: 100m 0 100m

Vertical: 20m 0 20m

DEVELOPMENT OF THIS DRAWING IS BASED ON PRELIMINARY TOPOGRAPHICAL AND GEOTECHNICAL INFORMATION ADEQUATE FOR PRELIMINARY DESIGN ONLY. IT SHOULD NOT BE USED FOR CONSTRUCTION OR ANY OTHER PURPOSES.

--	--	

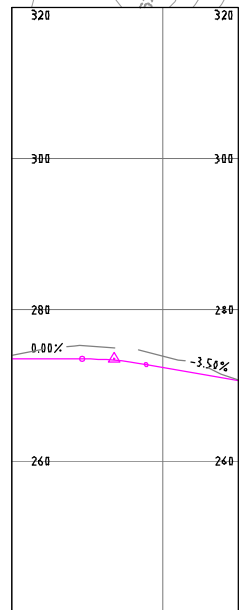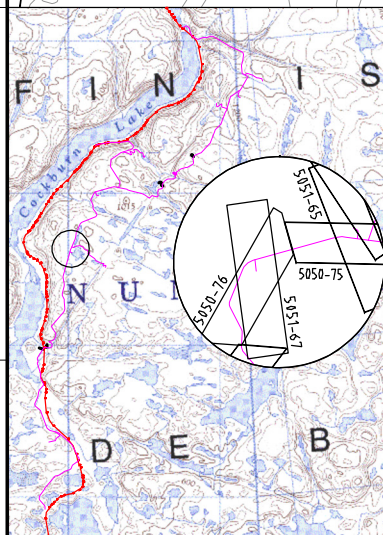
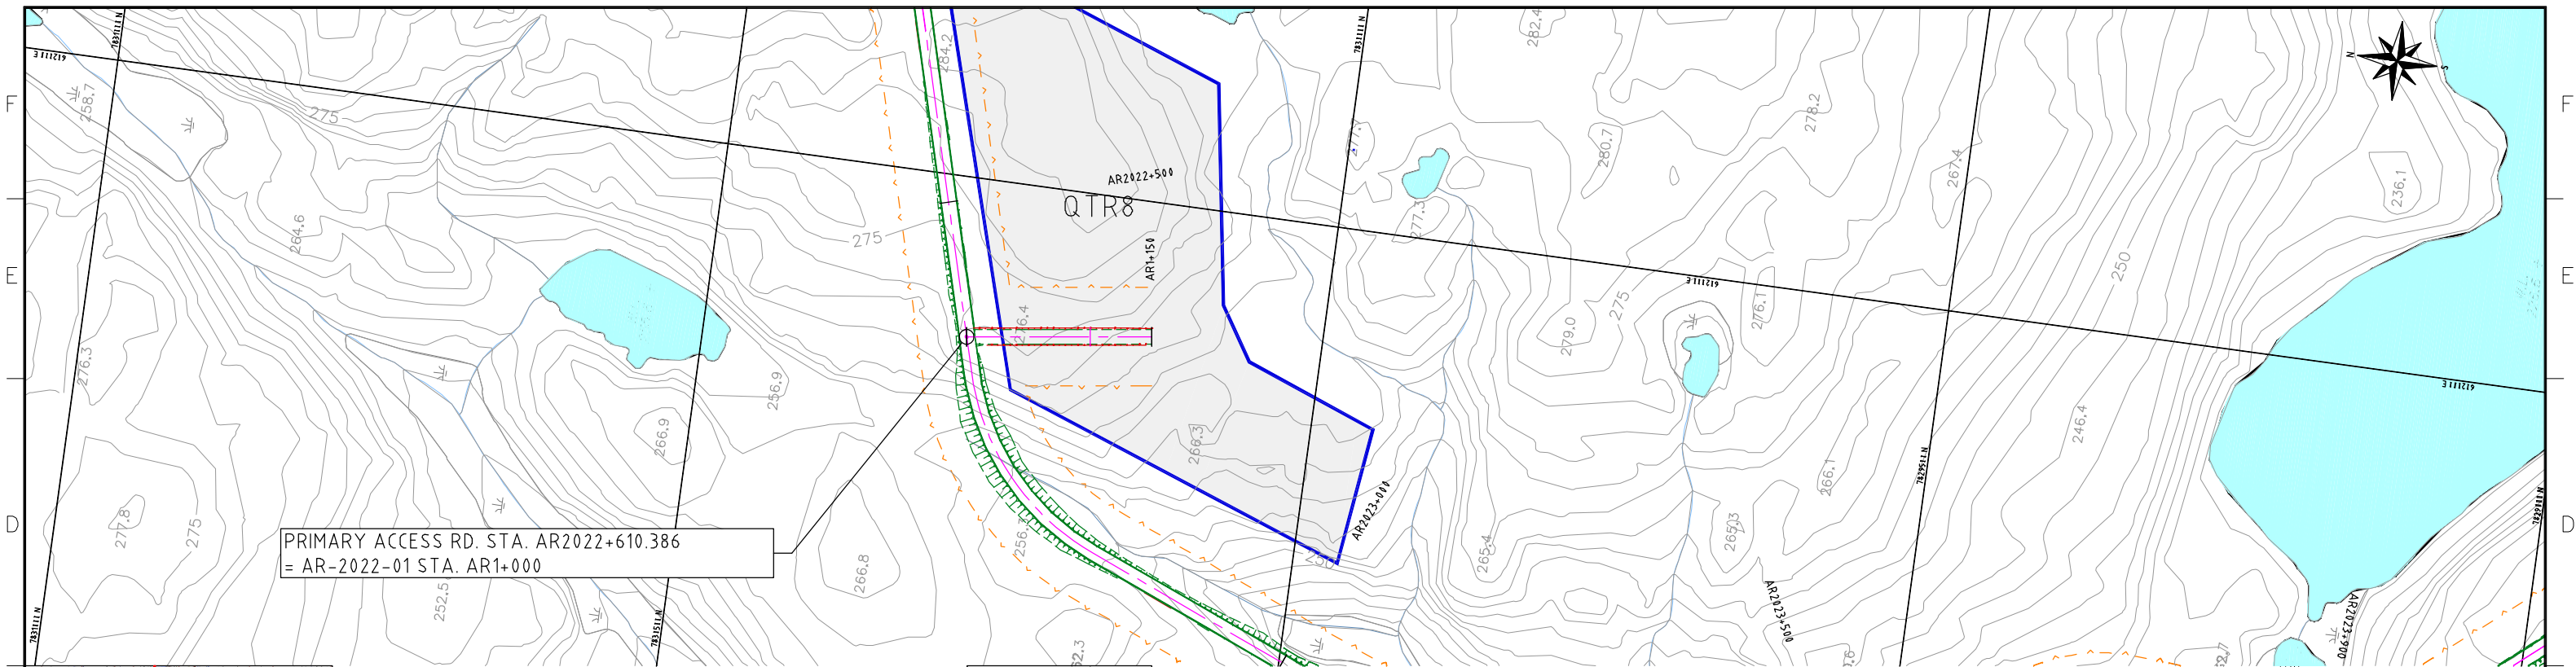


STATIONS (km)	AR1+000	AR1+100	AR1+150
GROUND ELEVATION (m)	273.96	273.87	270.76
FINISHED ELEVATION	273.52	272.39	270.64

NOTES:
-SYMBOL AND R.O.W. DEFINITIONS CAN BE FOUND ON DRAWING A3-159952-5200-121-5001
-SYSTEM METRIC
-PROJECTION: UTM ZONE 17
-HORIZONTAL DATUM: NAD83


LEGEND:

	Approximate Construction Right-of-Way		Quarry Potential Development Area
	Railway Centerline		Quarry Access Road
	Access Road Centerline		Access Road Design Profile
			Access Road Ground Profile

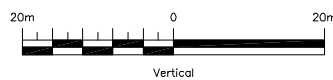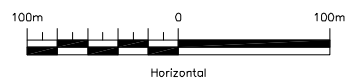

DEVELOPMENT OF THIS DRAWING IS BASED ON PRELIMINARY TOPOGRAPHICAL
AND GEOTECHNICAL INFORMATION ADEQUATE FOR PRELIMINARY DESIGN ONLY.
IT SHOULD NOT BE USED FOR CONSTRUCTION OR ANY OTHER PURPOSES.


[illegible]

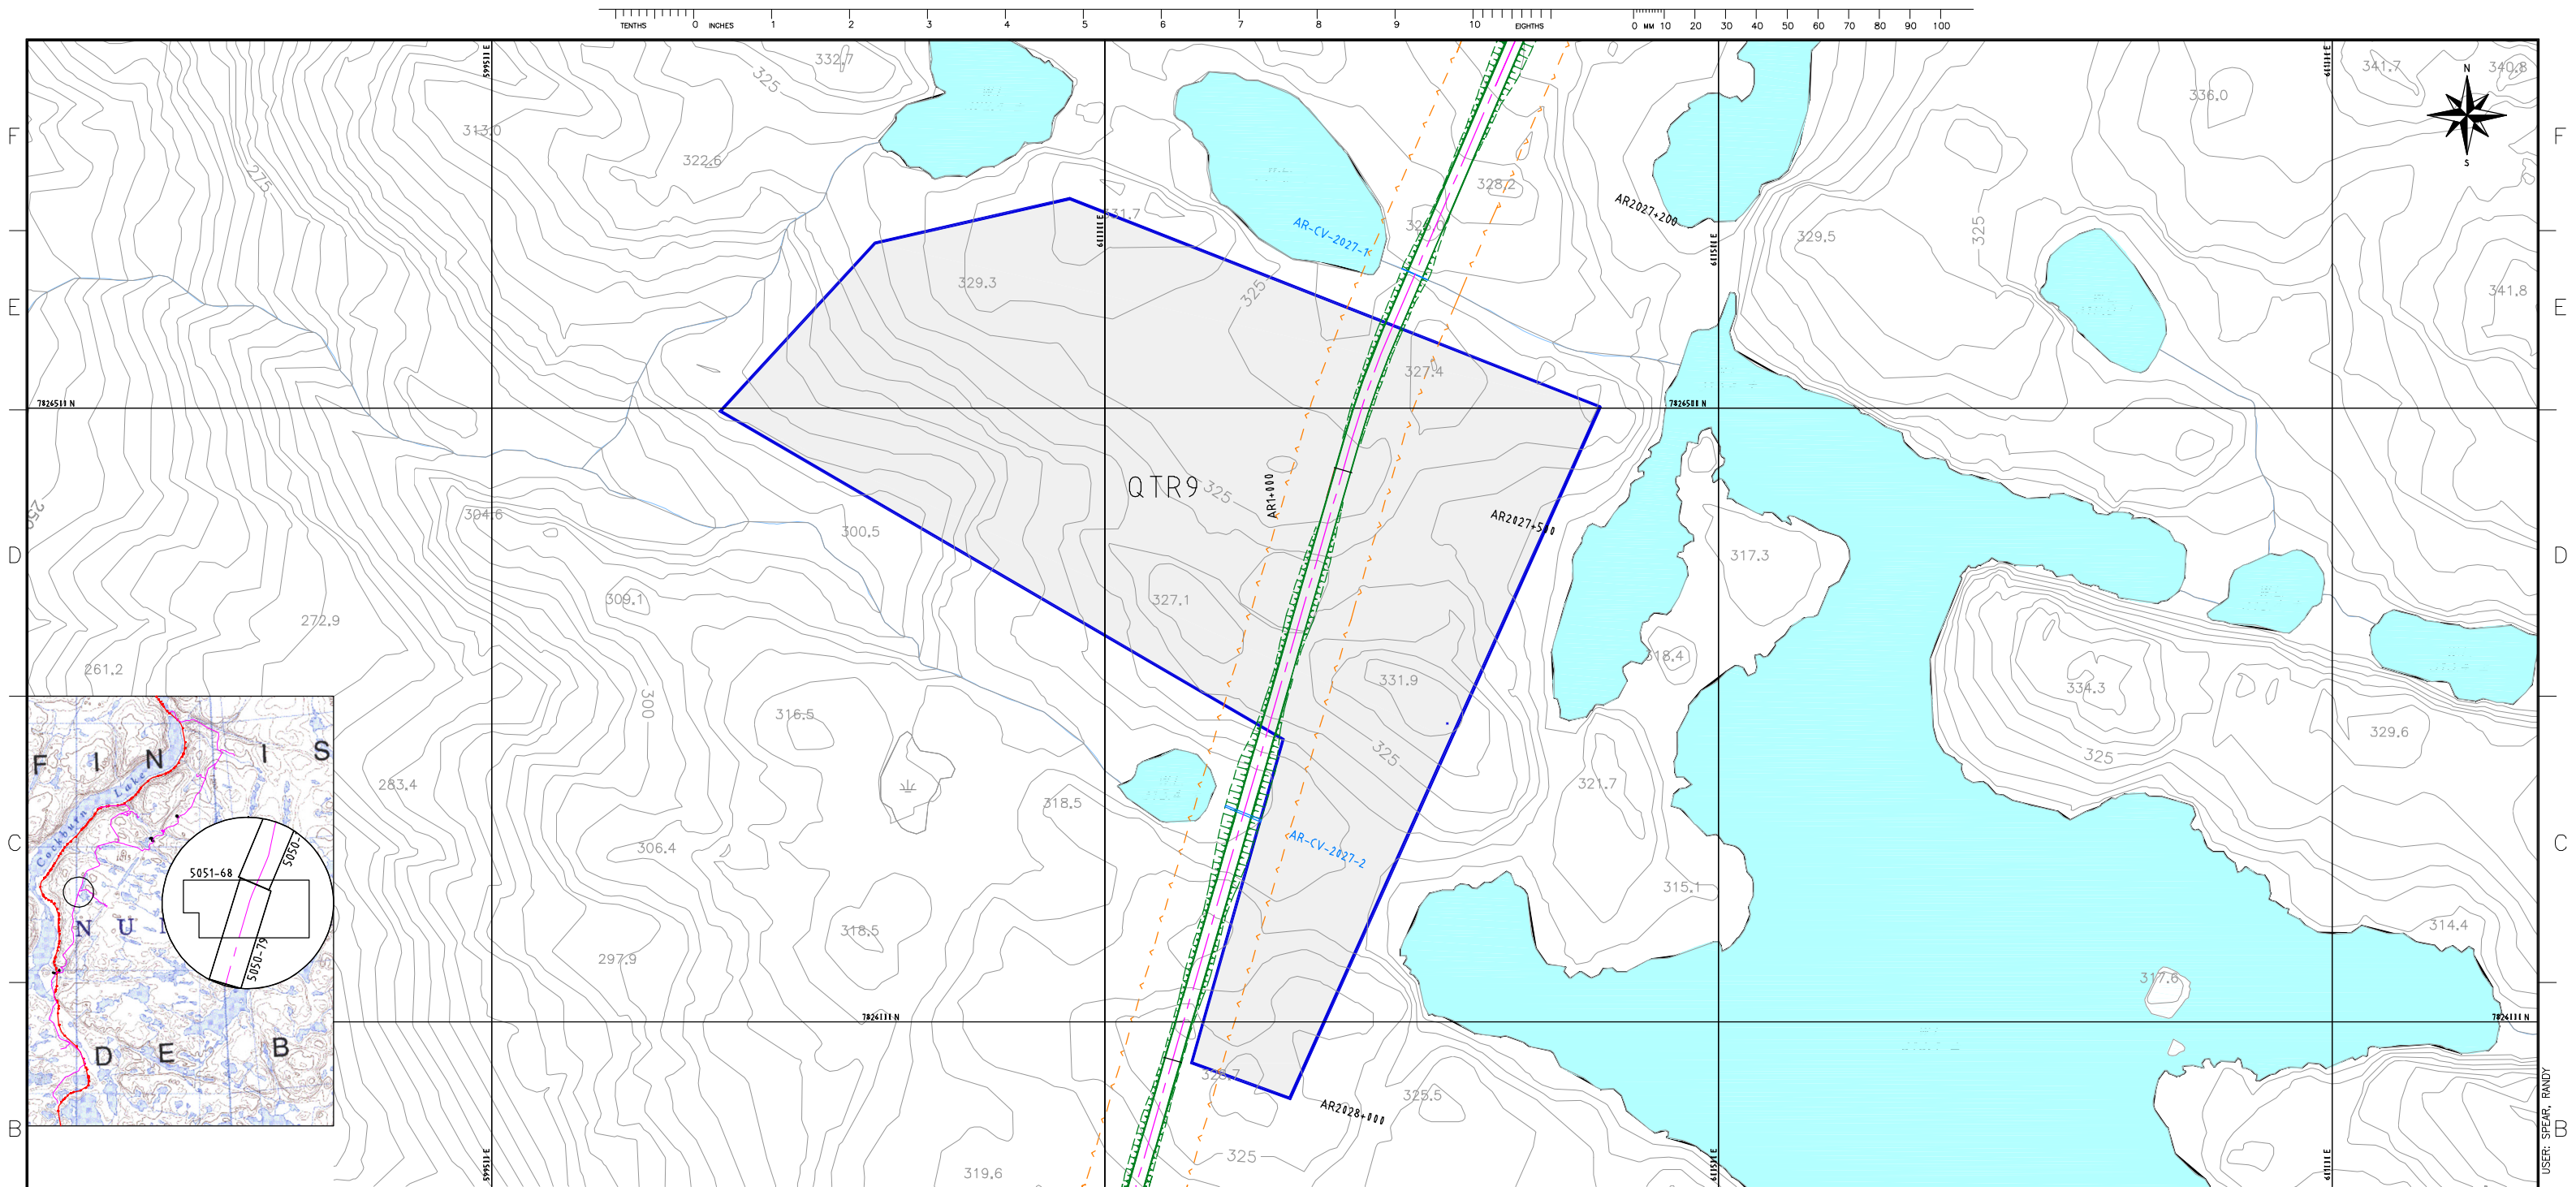

NOTES:
-SYMBOL AND R.O.W. DEFINITIONS CAN BE FOUND ON DRAWING A3-159952-5200-121-5001
-SYSTEM METRIC
-PROJECTION: UTM ZONE 17
-HORIZONTAL DATUM: NAD83





LEGEND:

	Approximate Construction Right-of-Way		Quarry Potential Development Area
	Railway Centerline		Quarry Access Road
	Access Road Centerline		Access Road Design Profile
			Access Road Ground Profile

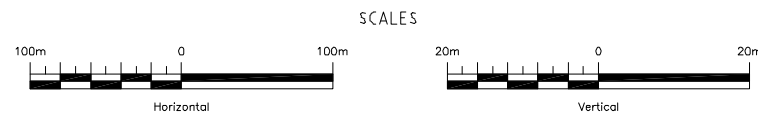

DEVELOPMENT OF THIS DRAWING IS BASED ON PRELIMINARY TOPOGRAPHICAL
AND GEOTECHNICAL INFORMATION ADEQUATE FOR PRELIMINARY DESIGN ONLY.
IT SHOULD NOT BE USED FOR CONSTRUCTION OR ANY OTHER PURPOSES.



[illegible]

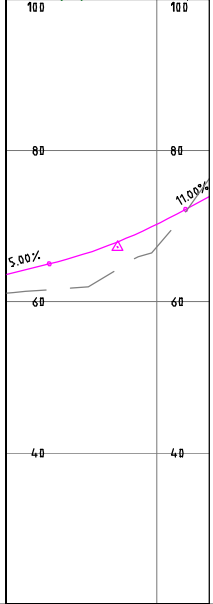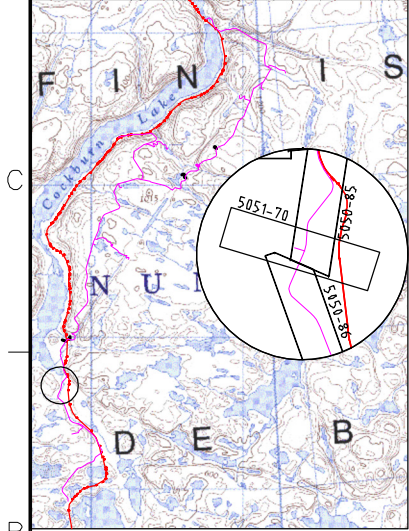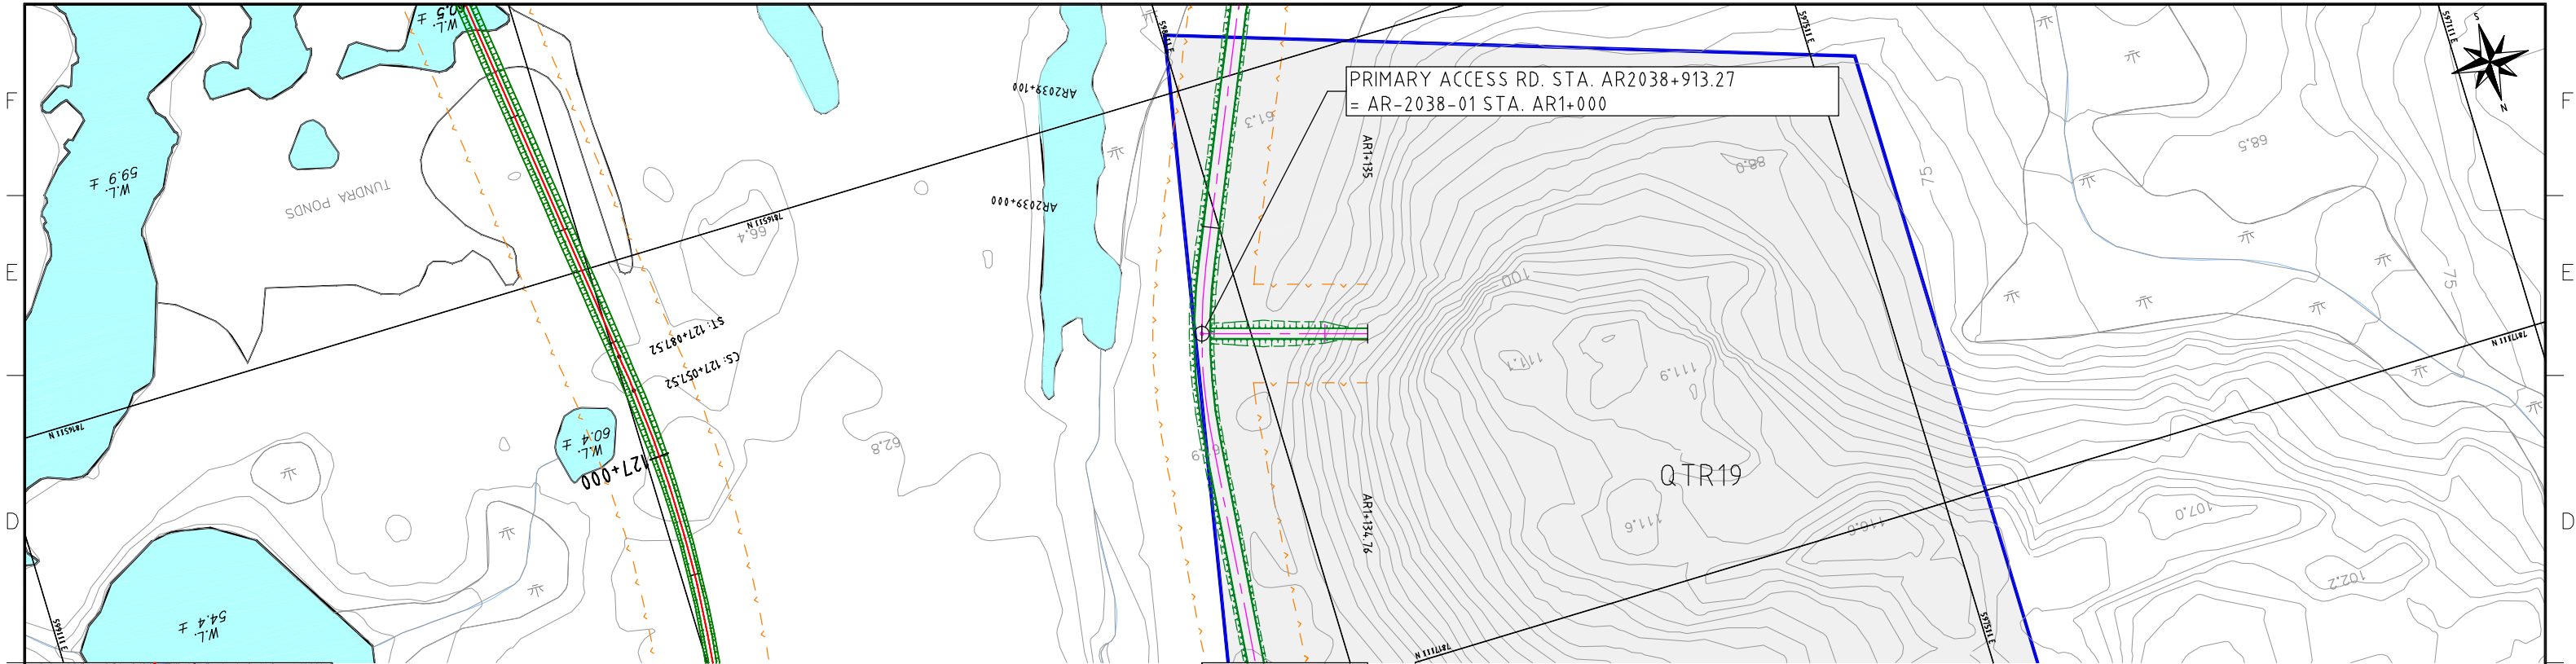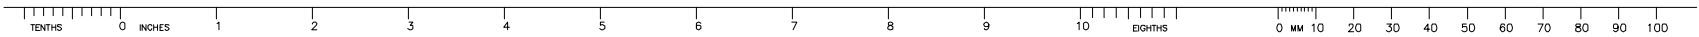

STATIONS (km)	AR1+000	AR1+100	AR1+134
GROUND ELEVATION (m)	61.11	67.27	76.26
FINISHED ELEVATION	63.57	70.26	73.96

NOTES:
-SYMBOL AND R.O.W. DEFINITIONS CAN BE FOUND ON DRAWING A3-159952-5200-121-5001
-SYSTEM METRIC
-PROJECTION: UTM ZONE 17
-HORIZONTAL DATUM: NAD83

LEGEND:
- - - - - Approximate Construction Right-of-Way
+ - - - - Railway Centerline
- - - - - Access Road Centerline
Quarry Potential Development Area
Quarry Access Road
Access Road Design Profile
Access Road Ground Profile

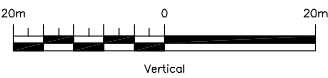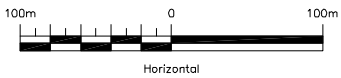

DEVELOPMENT OF THIS DRAWING IS BASED ON PRELIMINARY TOPOGRAPHICAL AND GEOTECHNICAL INFORMATION ADEQUATE FOR PRELIMINARY DESIGN ONLY. IT SHOULD NOT BE USED FOR CONSTRUCTION OR ANY OTHER PURPOSES.

REV	DDMMYY	ISSUED FOR	DR	CHK	APP	APP	APP	ISS	DDMMYY	APP	ISSUED FOR	REF	NUMBER	TITLE
1	12 DEC 10	ISSUED FOR DES ONLY	R.S.S.	K.R.W.	B.G.H.									
0		PRELIMINARY DESIGN	R.S.S.	K.R.W.	B.G.H.									

STAMP/SEAL
PROPRIETARY INFORMATION:
THIS DRAWING IS THE PROPERTY OF AMEC AMERICAS, LTD.
AND IS NOT TO BE LOANED OR REPRODUCED IN ANY WAY
WITHOUT THE PERMISSION OF AMEC AMERICAS, LTD.

CLIENT PROJECT MGR.	DEPARTMENT MGR.	PROJECT MGR.	AREA 5200	RAILWAY MAIN ALIGNMENT	PROJECT NUMBER 07 - 36
PROJECT NO. 159952	ACTIVITY NO.	BY DSN	DDMMYY	SUBJECT	
SCALE AS SHOWN	PACKAGE CODE	DRN	RSS	RAILWAY CONSTRUCTION ACCESS ROAD PLAN AND PROFILE QUARRY QTR19	DRAWING NO. A3-159952-5200-121-5051-070
		CHK	BGH		REV. 1
		APP			

