
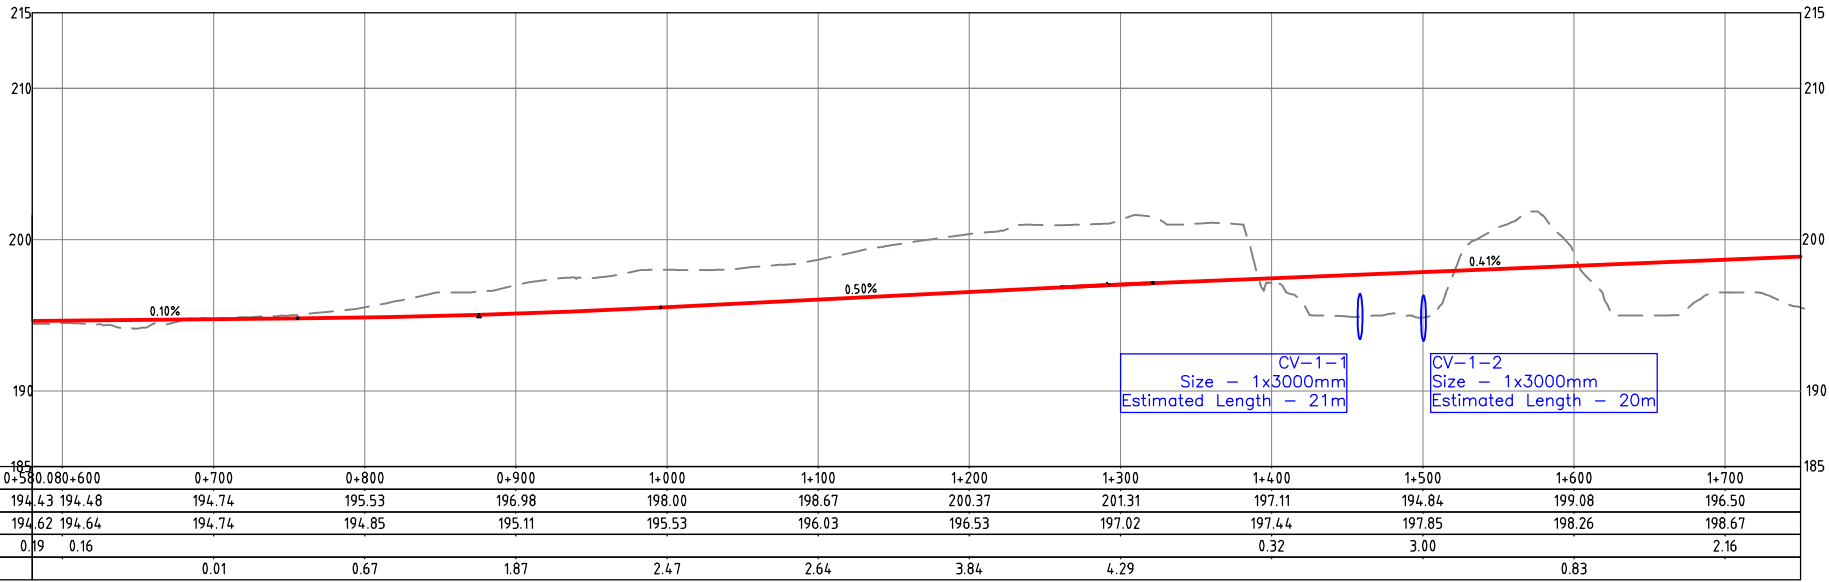
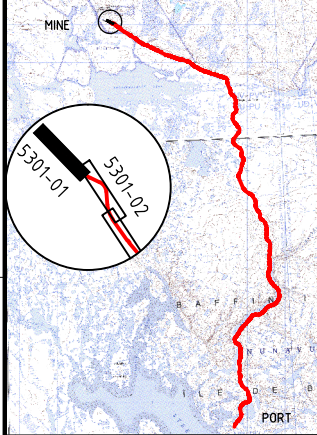


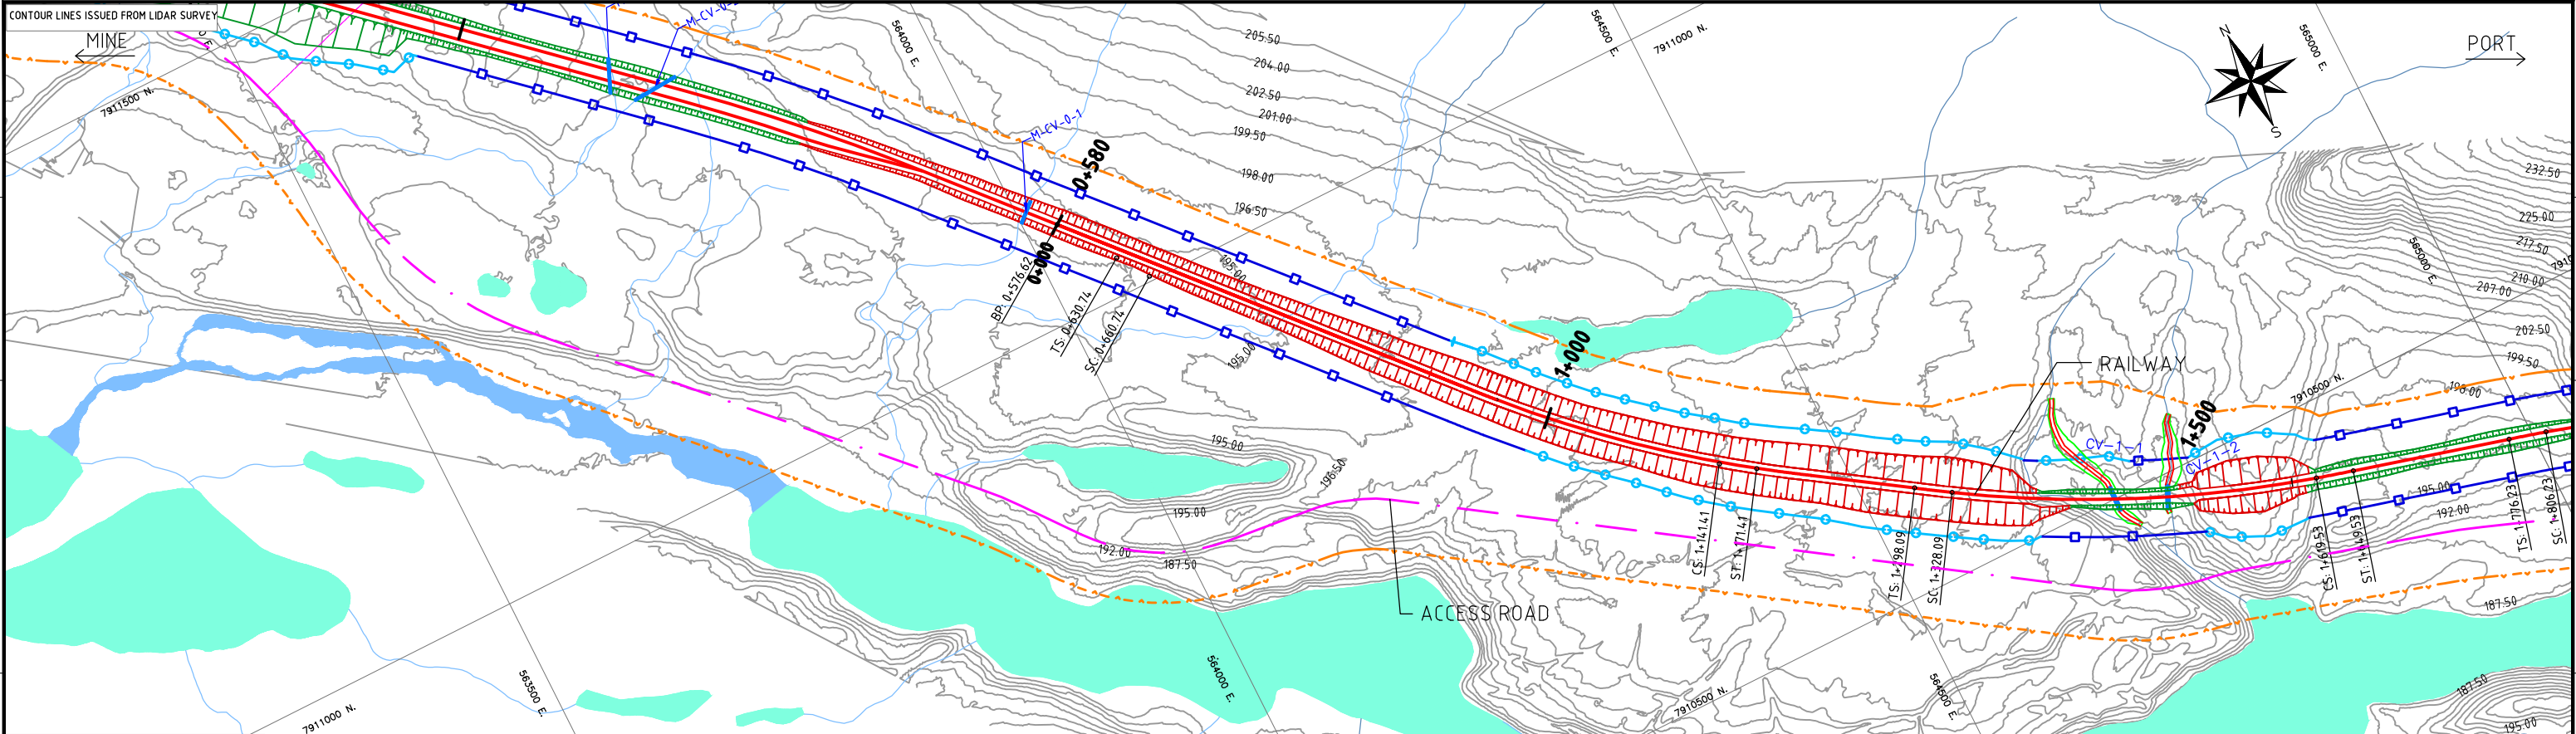


RAILWAY PROFILE

STATIONS (Km)	0+580	0+600	0+700	0+800	0+900	1+000	1+100	1+200	1+300	1+400	1+500	1+600	1+700
GROUND ELEVATION (m)	194.43	194.48	194.74	195.53	196.98	198.00	198.67	200.37	201.31	197.11	194.84	199.08	196.50
TOP OF SUB-BALLAST (m)	194.62	194.64	194.74	194.85	195.11	195.53	196.03	196.53	197.02	197.44	197.85	198.26	198.67
FILL (m)	0.19	0.16								0.32	3.00		2.16
CUT (m)			0.01	0.67	1.87	2.47	2.64	3.84	4.29			0.83	

NOTES:
- SYMBOL AND R.O.W. DEFINITIONS CAN BE FOUND ON DRAWING A3-159952-5200-121-5001
- SYSTEM METRIC
- PROJECTION: UTM ZONE 17
- HORIZONTAL DATUM: NAD83

LEGEND:		
Approximate Construction Right-of-Way	60 m Wide Lease Right-of-Way	Exceptional Width lease Right-of-Way
Railway	Access Road	Access Road Design Profile
		Railway Ground Profile

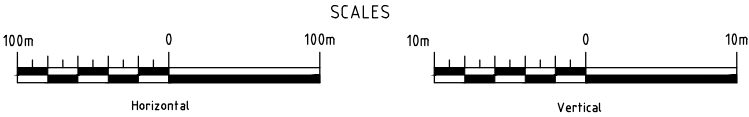

DEVELOPMENT OF THIS DRAWING IS BASED ON PRELIMINARY TOPOGRAPHICAL AND GEOTECHNICAL INFORMATION ADEQUATE FOR PRELIMINARY DESIGN ONLY. IT SHOULD NOT BE USED FOR CONSTRUCTION OR ANY OTHER PURPOSES.

REV	DDMMYY	REVISION	DR	CHK	APP	APP	APP	ISS	DDMMYY	APP	EIS PURPOSES	ISSUED FOR	REF	NUMBER	TITLE	REFERENCES
1	06/12/10	ISSUED FOR DEIS ONLY	LZ	CF	DG											
0		PRELIMINARY DESIGN	JL													

STAMP/SEAL
PROPRIETARY INFORMATION:
THIS DRAWING IS THE PROPERTY OF AMEC AMERICAS, LTD.
AND IS NOT TO BE LOANED OR REPRODUCED IN ANY WAY
WITHOUT THE PERMISSION OF AMEC AMERICAS, LTD.

Client Mgr.	Engineering Mgr.	Project Mgr.
PROJECT PHASE	LAND PERMIT APPLICATION	AREA 5200
PROJECT NO.	ACTIVITY NO.	BY
159952		JL
SCALE	PACKAGE CODE	CHK
AS SHOWN		CF






RAILWAY MAIN ALIGNMENT	PROJECT NUMBER 07-036
RAILWAY PLAN AND PROFILE KP0+580-KP1+750	DRAWING NO. A3-159952-5200-121-5301-01

REV. 1

CAD FILE: CAD_FILE

SAVED: 09-Dec-10 1:10 PM
PLOTED: 09-Dec-10 4:17 PM
USER: LI ZENG

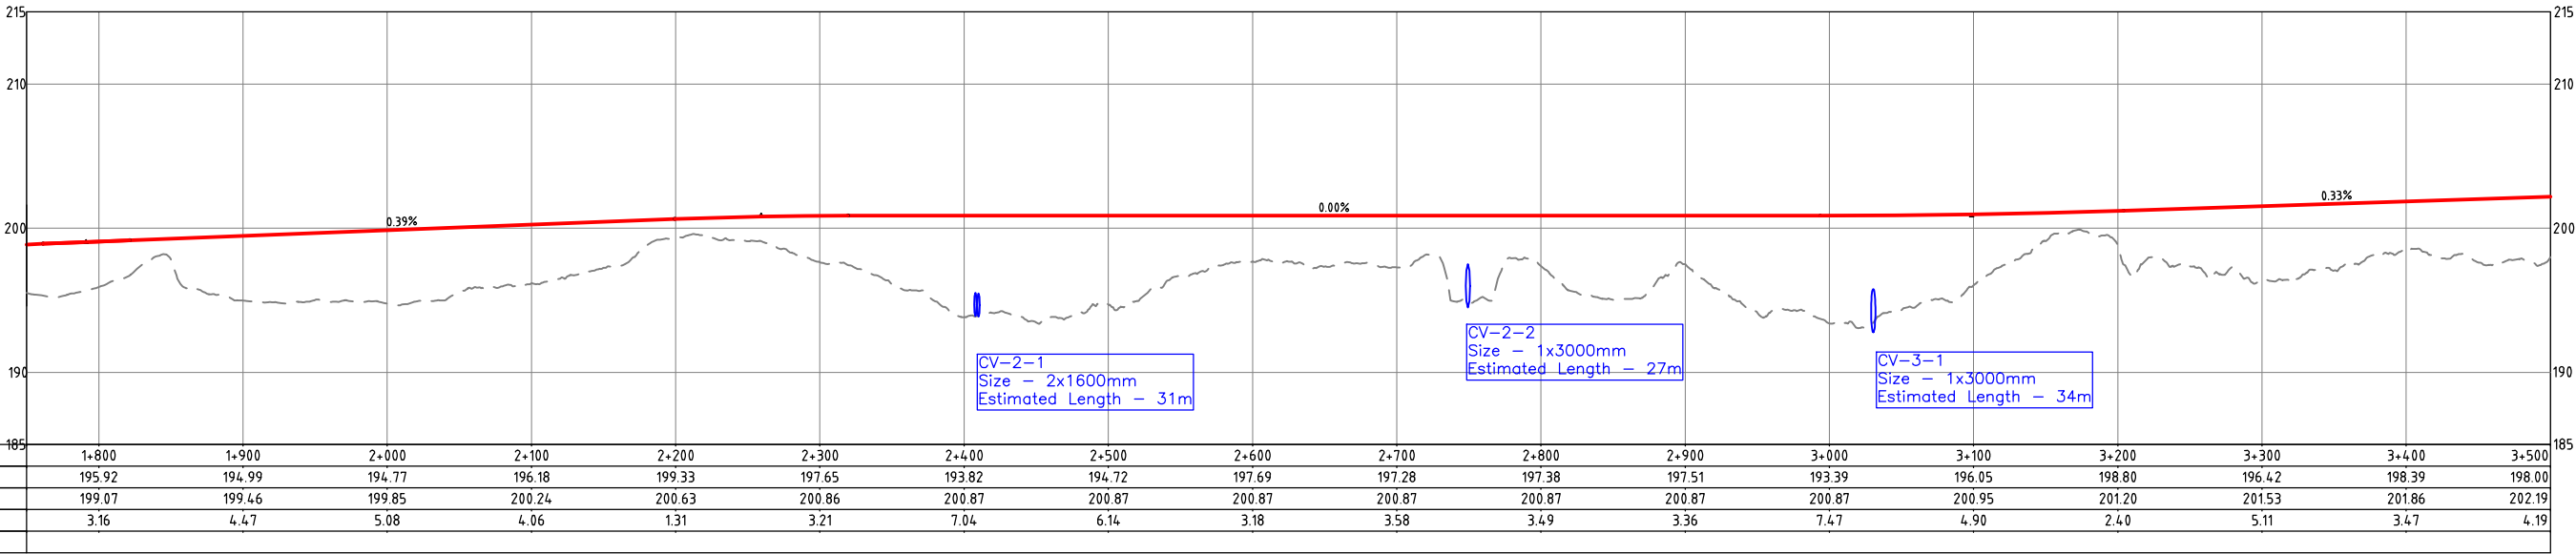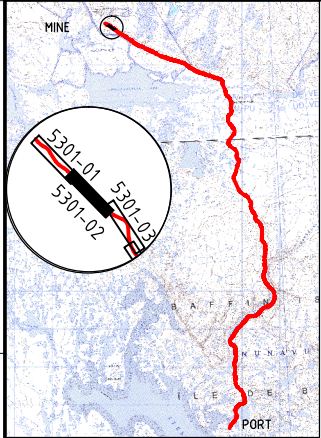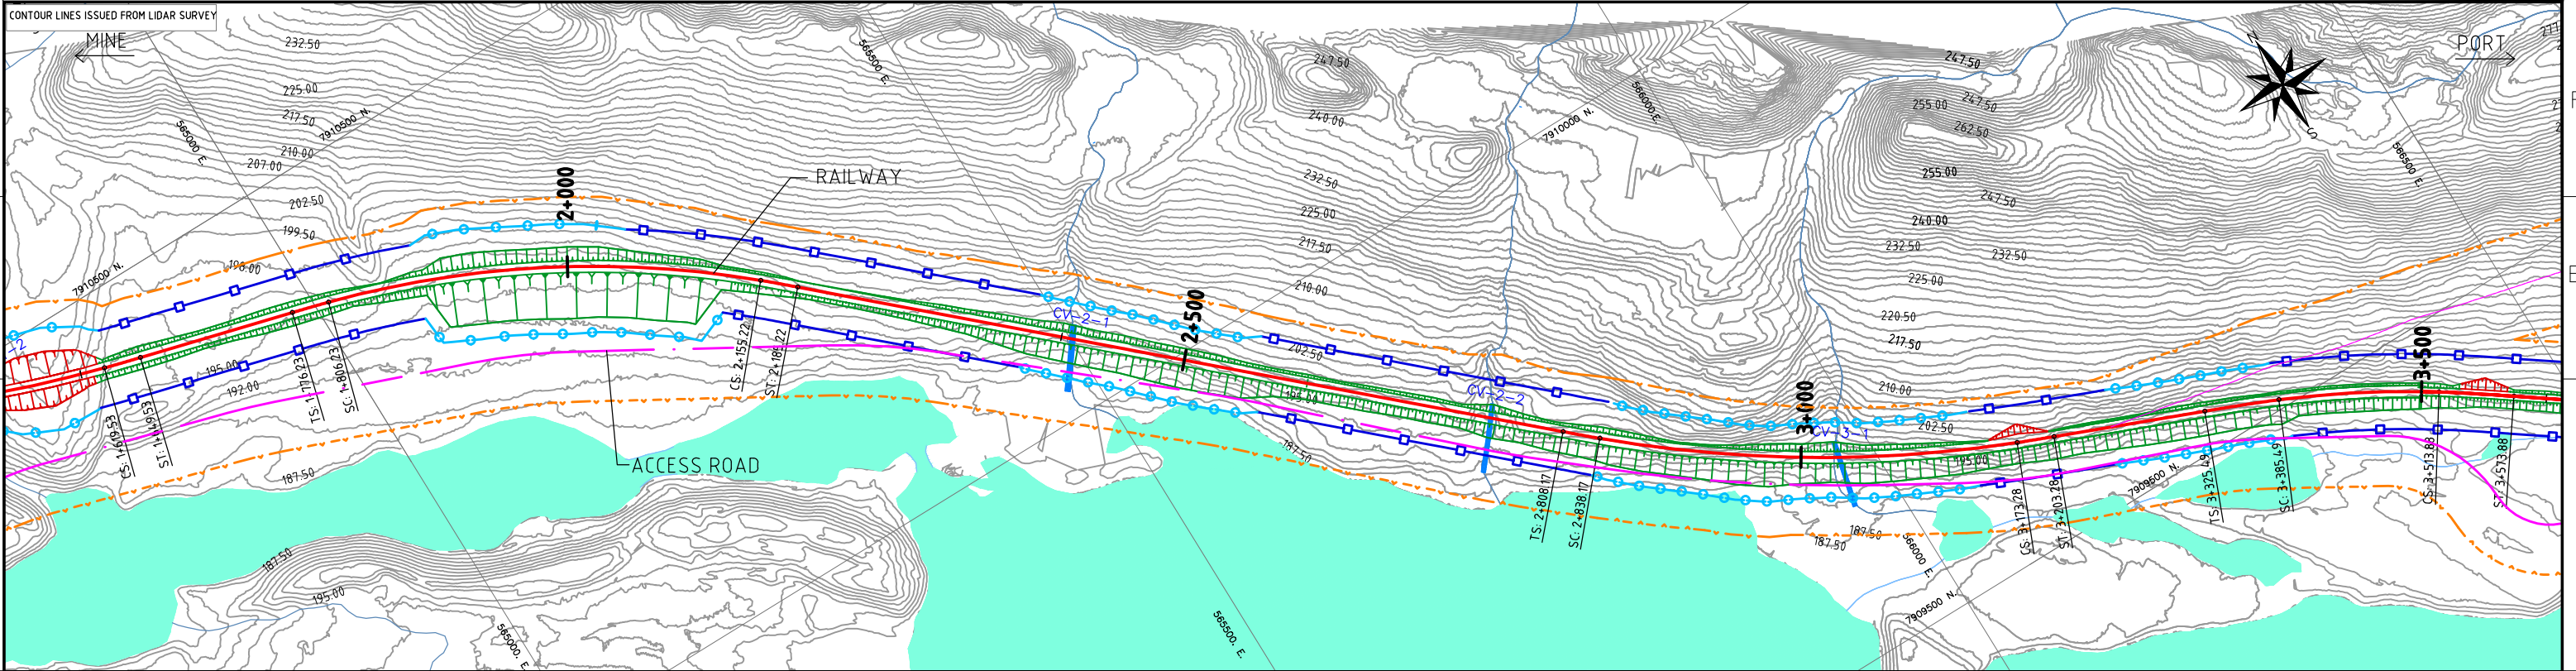

RAILWAY PROFILE	STATIONS (Km)	1+800	1+900	2+000	2+100	2+200	2+300	2+400	2+500	2+600	2+700	2+800	2+900	3+000	3+100	3+200	3+300	3+400	3+500
GROUND ELEVATION (m)		195.92	194.99	194.77	196.18	199.33	197.65	193.82	194.72	197.69	197.28	197.38	197.51	193.39	196.05	198.80	196.42	198.39	198.00
TOP OF SUB-BALLAST (m)		199.07	199.46	199.85	200.24	200.63	200.86	200.87	200.87	200.87	200.87	200.87	200.87	200.87	200.95	201.20	201.53	201.86	202.19
FILL (m)		3.16	4.47	5.08	4.06	1.31	3.21	7.04	6.14	3.18	3.58	3.49	3.36	7.47	4.90	2.40	5.11	3.47	4.19
CUT (m)																			

NOTES:
- SYMBOL AND R.O.W. DEFINITIONS CAN BE FOUND ON DRAWING A3-159952-5200-121-5001
- SYSTEM METRIC
- PROJECTION: UTM ZONE 17
- HORIZONTAL DATUM: NAD83

- LEGEND:
- Approximate Construction Right-of-Way
 - 60 m Wide Lease Right-of-Way
 - Exceptional Width lease Right-of-Way
 - Railway
 - Access Road
 - Access Road Design Profile
 - Railway Ground Profile



DEVELOPMENT OF THIS DRAWING IS BASED ON PRELIMINARY TOPOGRAPHICAL AND GEOTECHNICAL INFORMATION ADEQUATE FOR PRELIMINARY DESIGN ONLY. IT SHOULD NOT BE USED FOR CONSTRUCTION OR ANY OTHER PURPOSES.

REV	DDMMYY	REVISION	DR	CHK	APP	APP	APP	APP	ISS	DDMMYY	APP	EIS PURPOSES	ISSUED FOR	REF	NUMBER	TITLE	REFERENCES
1	06/12/10	ISSUED FOR DEIS ONLY	LZ	CF	DG												
0		PRELIMINARY DESIGN	JL														

STAMP/SEAL
PROPRIETARY INFORMATION:
THIS DRAWING IS THE PROPERTY OF AMEC AMERICAS, LTD.
AND IS NOT TO BE LOANED OR REPRODUCED IN ANY WAY
WITHOUT THE PERMISSION OF AMEC AMERICAS, LTD.




Client Mgr.	Engineering Mgr.	Project Mgr.
PROJECT PHASE	LAND PERMIT APPLICATION	AREA 5200
PROJECT NO.	ACTIVITY NO.	BY
159952		DSN
		DRN
		CHK
		APP



RAILWAY
PLAN AND PROFILE
KP1+750-KP3+500


PROJECT NUMBER
07-036
DRAWING NO.
A3-159952-5200-121-5301-02
REV.
1

USER: LI ZENG
PLOTED: 09-Dec-10 4:18 PM
SAVED: 09-Dec-10 1:10 PM

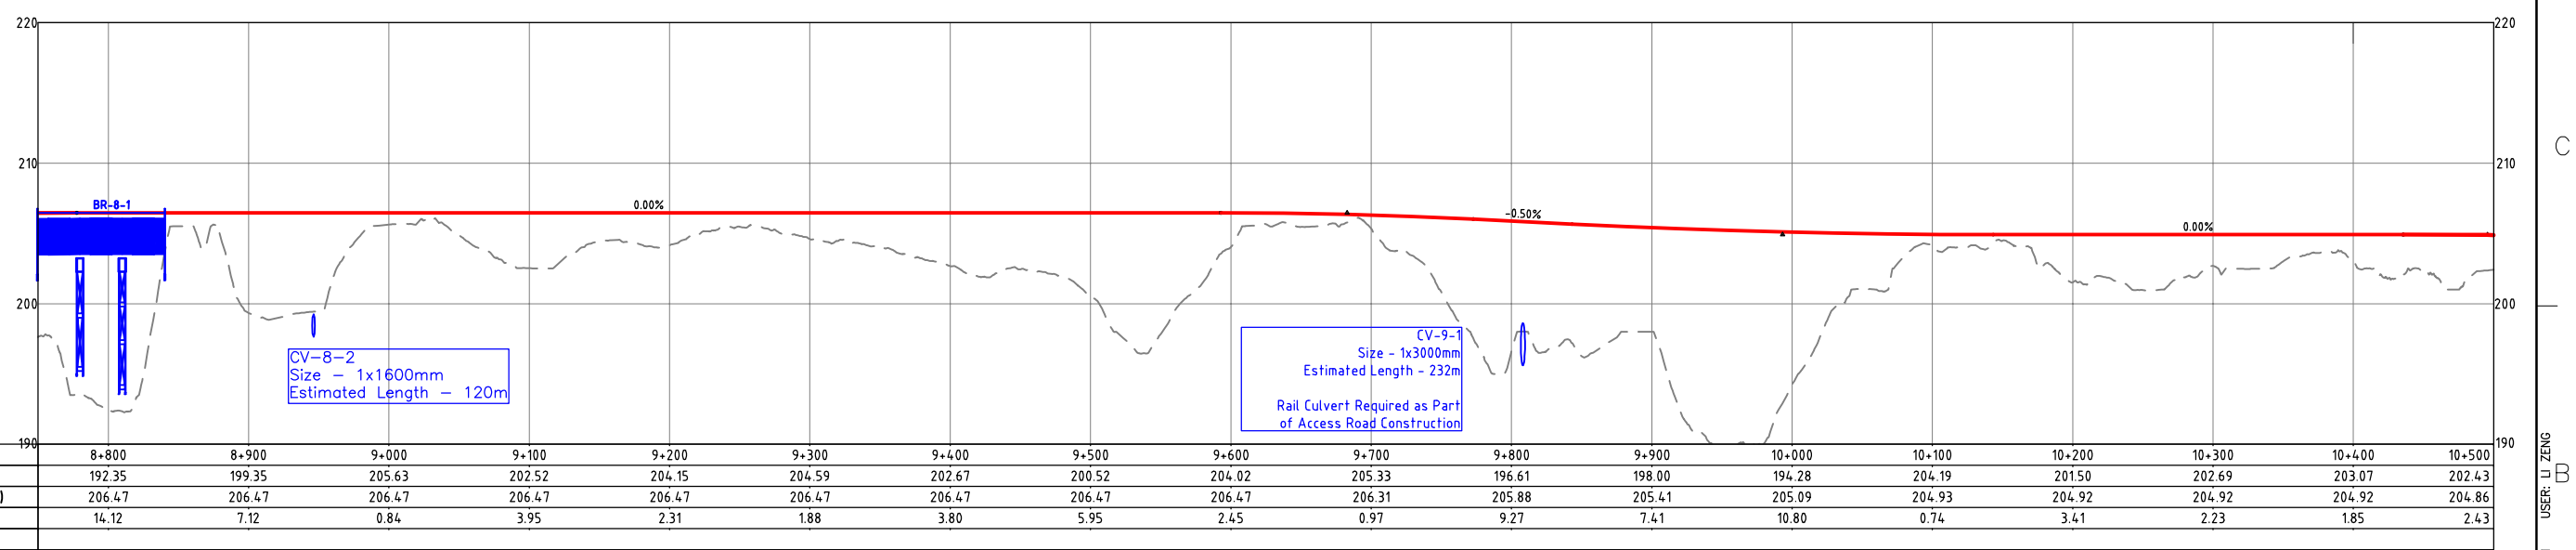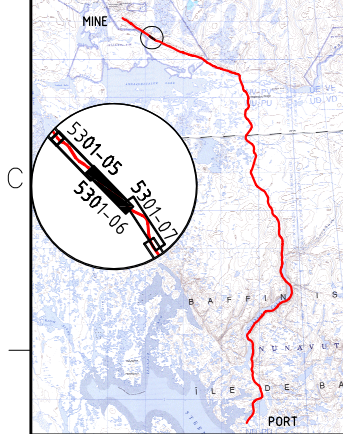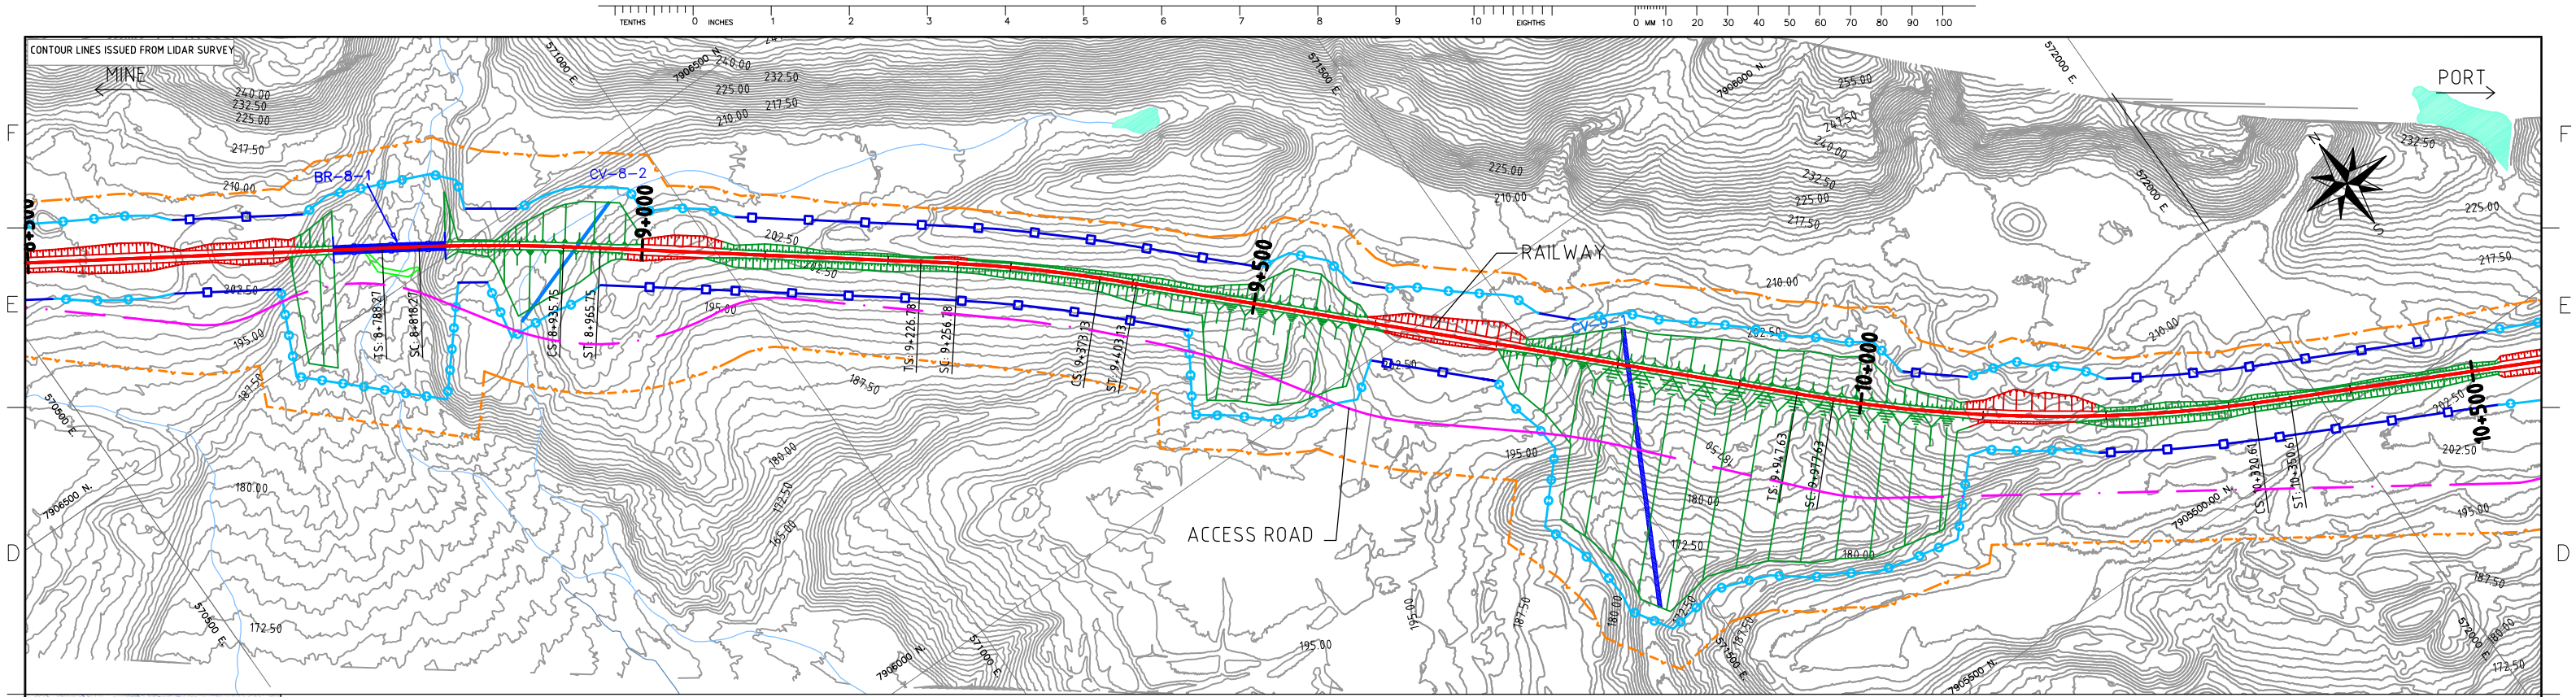

NOTES:
- SYMBOL AND R.O.W. DEFINITIONS CAN BE FOUND ON DRAWING A3-159952-5200-121-5001
- SYSTEM METRIC
- PROJECTION: UTM ZONE 17
- HORIZONTAL DATUM: NAD83

LEGEND:			
	Approximate Construction Right-of-Way		Railway
	60 m Wide lease Right- of -Way		Access Road
	Exceptional Width lease Right-of-Way		Access Road Design Profile
			Railway Ground Profile

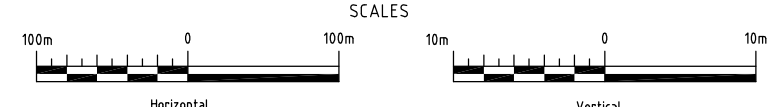

DEVELOPMENT OF THIS DRAWING IS BASED ON PRELIMINARY TOPOGRAPHICAL AND GEOTECHNICAL INFORMATION ADEQUATE FOR PRELIMINARY DESIGN ONLY. IT SHOULD NOT BE USED FOR CONSTRUCTION OR ANY OTHER PURPOSES.

REV	DDMMYY	REVISION	DR	CHK	APP	APP	APP	ISS	DDMMYY	APP	EIS PURPOSES	ISSUED FOR	REF	NUMBER	TITLE	REFERENCES
1	06/12/10	ISSUED FOR DEIS ONLY	LZ	CF	DG											
0		PRELIMINARY DESIGN	JL													




STAMP/SEAL
PROPRIETARY INFORMATION:
THIS DRAWING IS THE PROPERTY OF AMEC AMERICAS, LTD.
AND IS NOT TO BE LOANED OR REPRODUCED IN ANY WAY
WITHOUT THE PERMISSION OF AMEC AMERICAS, LTD.

Client Mgr.	Engineering Mgr.	Project Mgr.
PROJECT PHASE		
LAND PERMIT APPLICATION		
PROJECT NO.	ACTIVITY NO.	BY
159952		DSN
		DRN
		CHK
		APP
SCALE	PACKAGE CODE	DDMMYY
AS SHOWN		06/12/10

Baffinland
Iron Mines Corporation

CANARAIL

AREA	5200	RAILWAY MAIN ALIGNMENT
SUBJECT		
RAILWAY PLAN AND PROFILE KP8+750-KP10+500		
PROJECT NUMBER	07-036	
DRAWING NO.	A3-159952-5200-121-5301-06	
REV.	1	

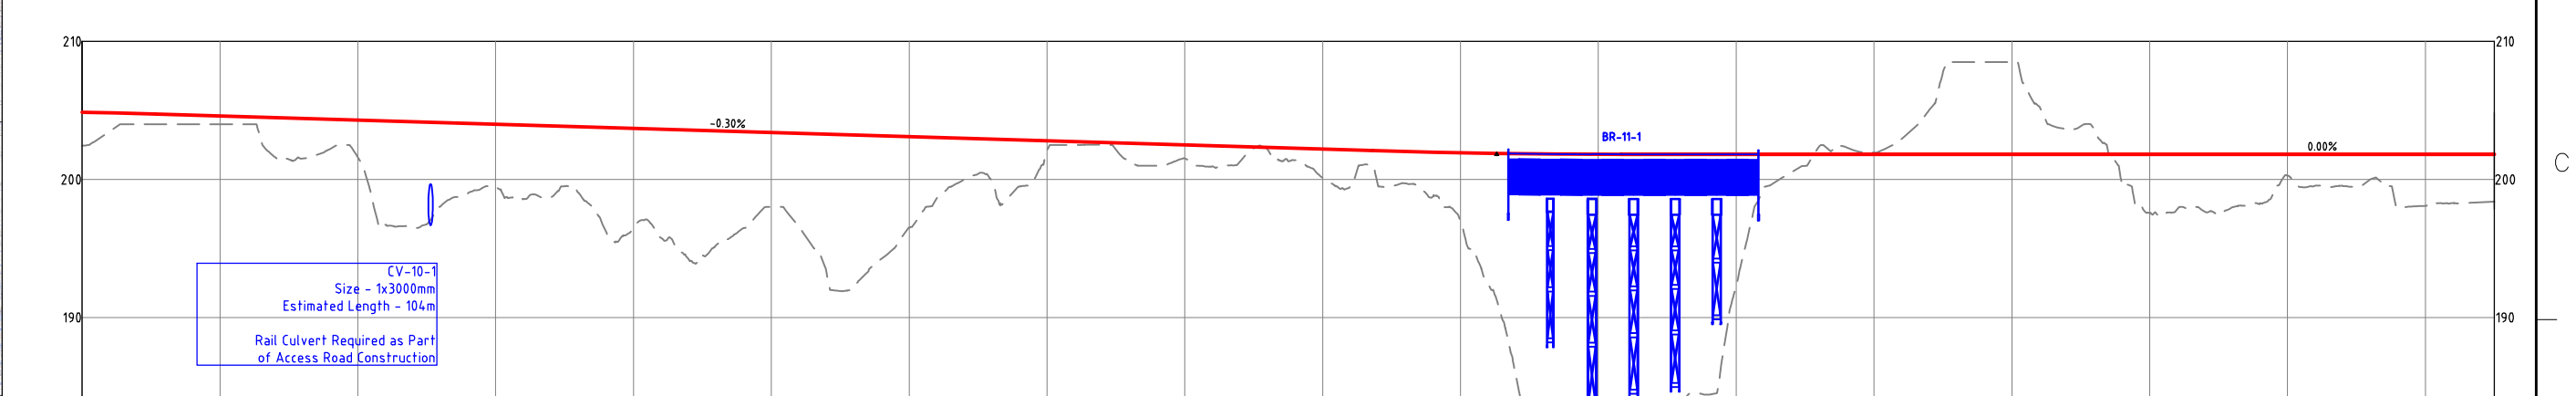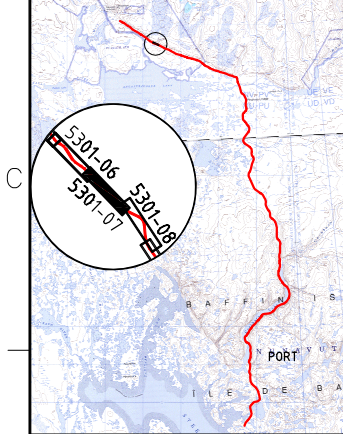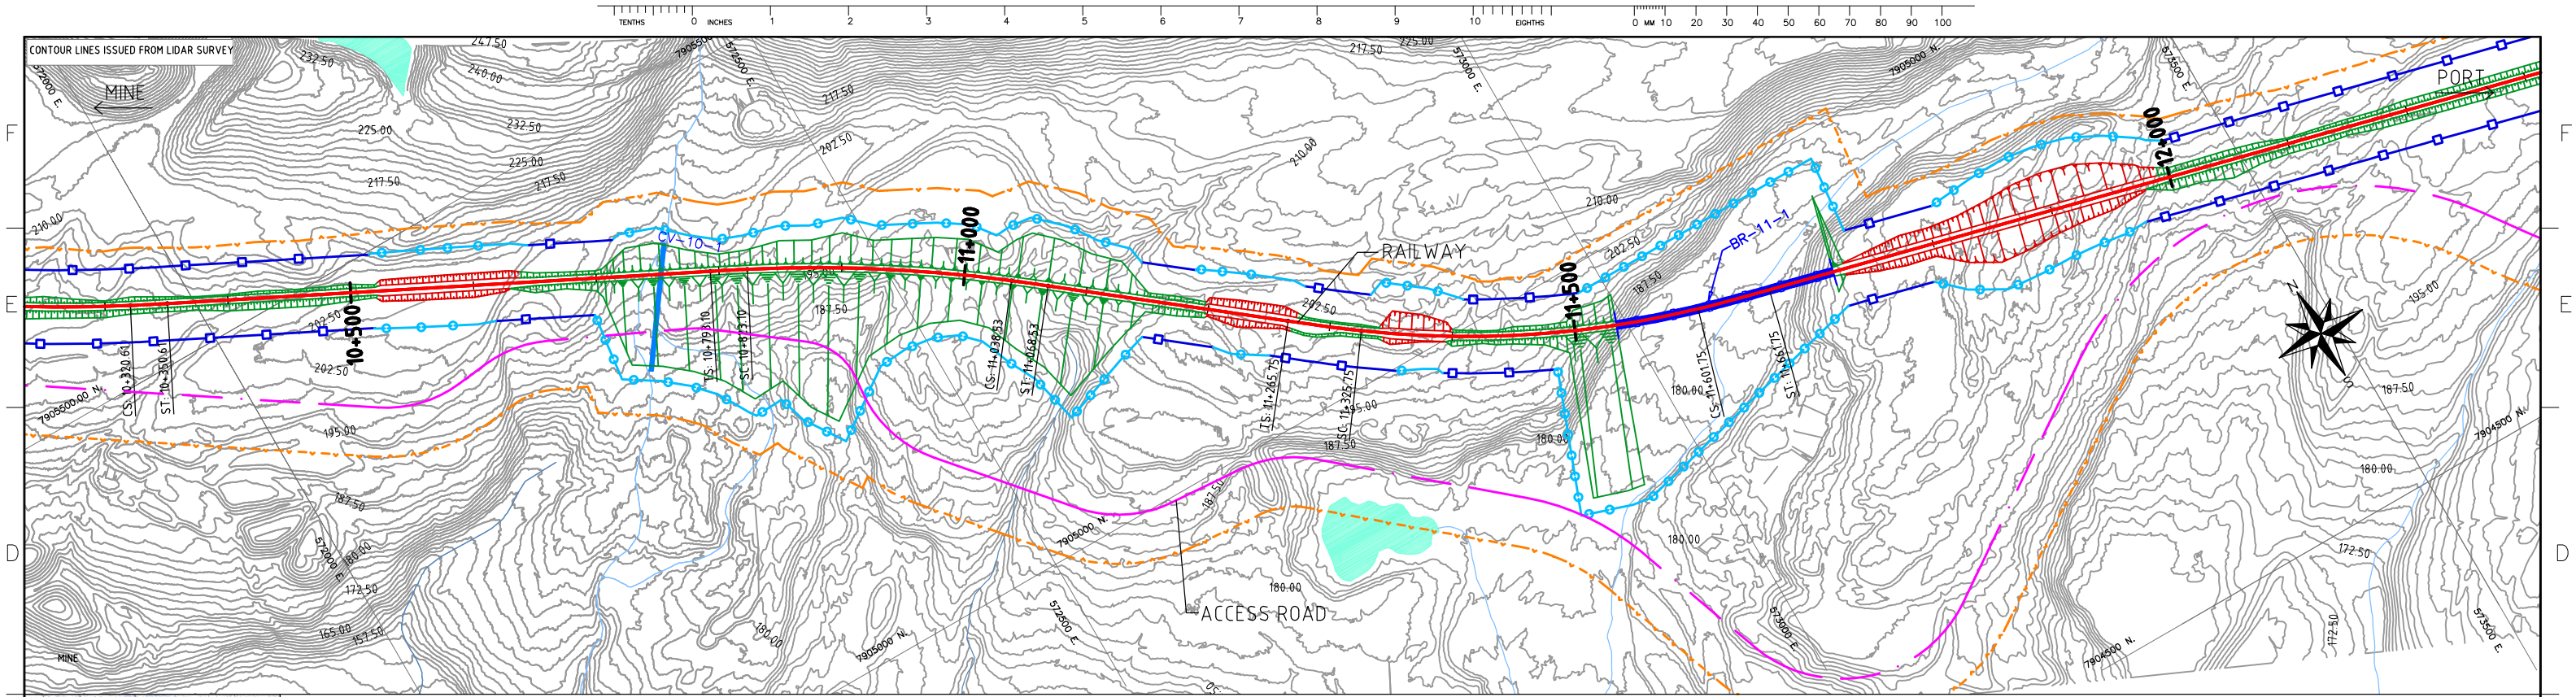

RAILWAY PROFILE	STATIONS (Km)	10+500	10+600	10+700	10+800	10+900	11+000	11+100	11+200	11+300	11+400	11+500	11+600	11+700	11+800	11+900	12+000	12+100	12+200
	GROUND ELEVATION (m)	202.43	204.00	201.62	199.49	196.52	198.00	196.51	202.04	201.52	200.12	196.97	201.89	192.26	201.94	208.50	197.57	200.25	198.08
	TOP OF SUB-BALLAST (m)	204.86	204.60	204.30	204.00	203.70	203.40	203.10	202.80	202.50	202.20	201.94	201.83	201.82	201.82	201.82	201.82	201.82	201.82
	FILL (m)	2.43	0.60	2.67	4.51	7.18	5.40	6.59	0.76	0.98	2.08	4.96	19.94	9.56	0.12	6.68	4.26	1.58	3.74
	CUT (m)																		

NOTES:

- SYMBOL AND R.O.W. DEFINITIONS CAN BE FOUND ON DRAWING A3-159952-5200-121-5001
- SYSTEM METRIC
- PROJECTION: UTM ZONE 17
- HORIZONTAL DATUM: NAD83

LEGEND:

- Approximate Construction Right-of-Way
- 60 m Wide Lease Right-of-Way
- Exceptional Width lease Right-of-Way
- Railway
- Access Road
- Access Road Design Profile
- Railway Ground Profile




SCALES

Horizontal: 100m 0 100m

Vertical: 10m 0 10m

DEVELOPMENT OF THIS DRAWING IS BASED ON PRELIMINARY TOPOGRAPHICAL AND GEOTECHNICAL INFORMATION ADEQUATE FOR PRELIMINARY DESIGN ONLY. IT SHOULD NOT BE USED FOR CONSTRUCTION OR ANY OTHER PURPOSES.

STAMP/SEAL										Baffinland			CANARAIL	
PROPRIETARY INFORMATION: THIS DRAWING IS THE PROPERTY OF AMEC AMERICAS, LTD. AND IS NOT TO BE LOANED OR REPRODUCED IN ANY WAY WITHOUT THE PERMISSION OF AMEC AMERICAS, LTD.										Client Mgr. Engineering Mgr. Project Mgr.			AREA 5200 RAILWAY MAIN ALIGNMENT	
										PROJECT PHASE LAND PERMIT APPLICATION			PROJECT NO. 159952	
										ACTIVITY NO.			BY JL 06/12/10	
										SCALE AS SHOWN			DRN YB 06/12/10	
													CHK CF 06/12/10	
													APP	
													REV 06/12/10	
													ISSUED FOR DEIS ONLY	
													PRELIMINARY DESIGN	
													PROJECT NUMBER 07-036	
													DRAWING NO. A3-159952-5200-121-5301-07	
													REV. 1	
													CAD FILE: CAD_FILE	

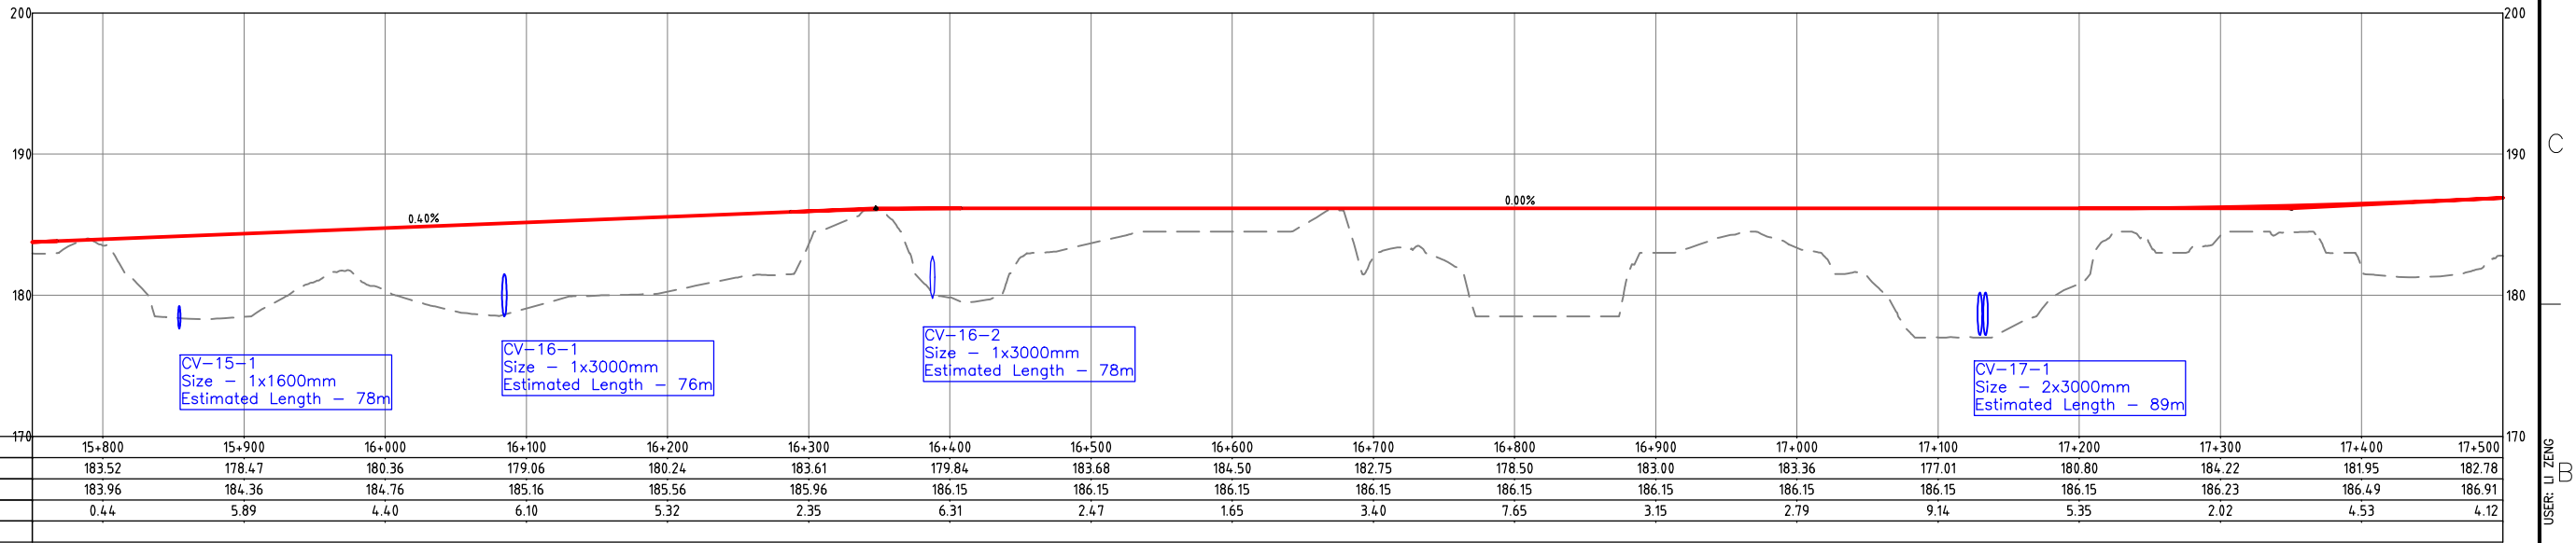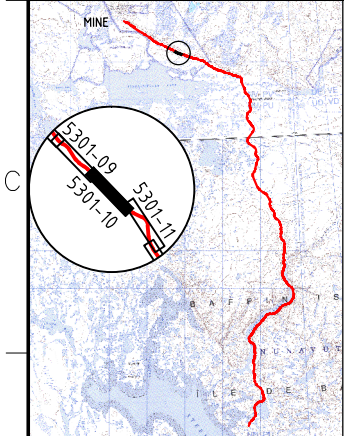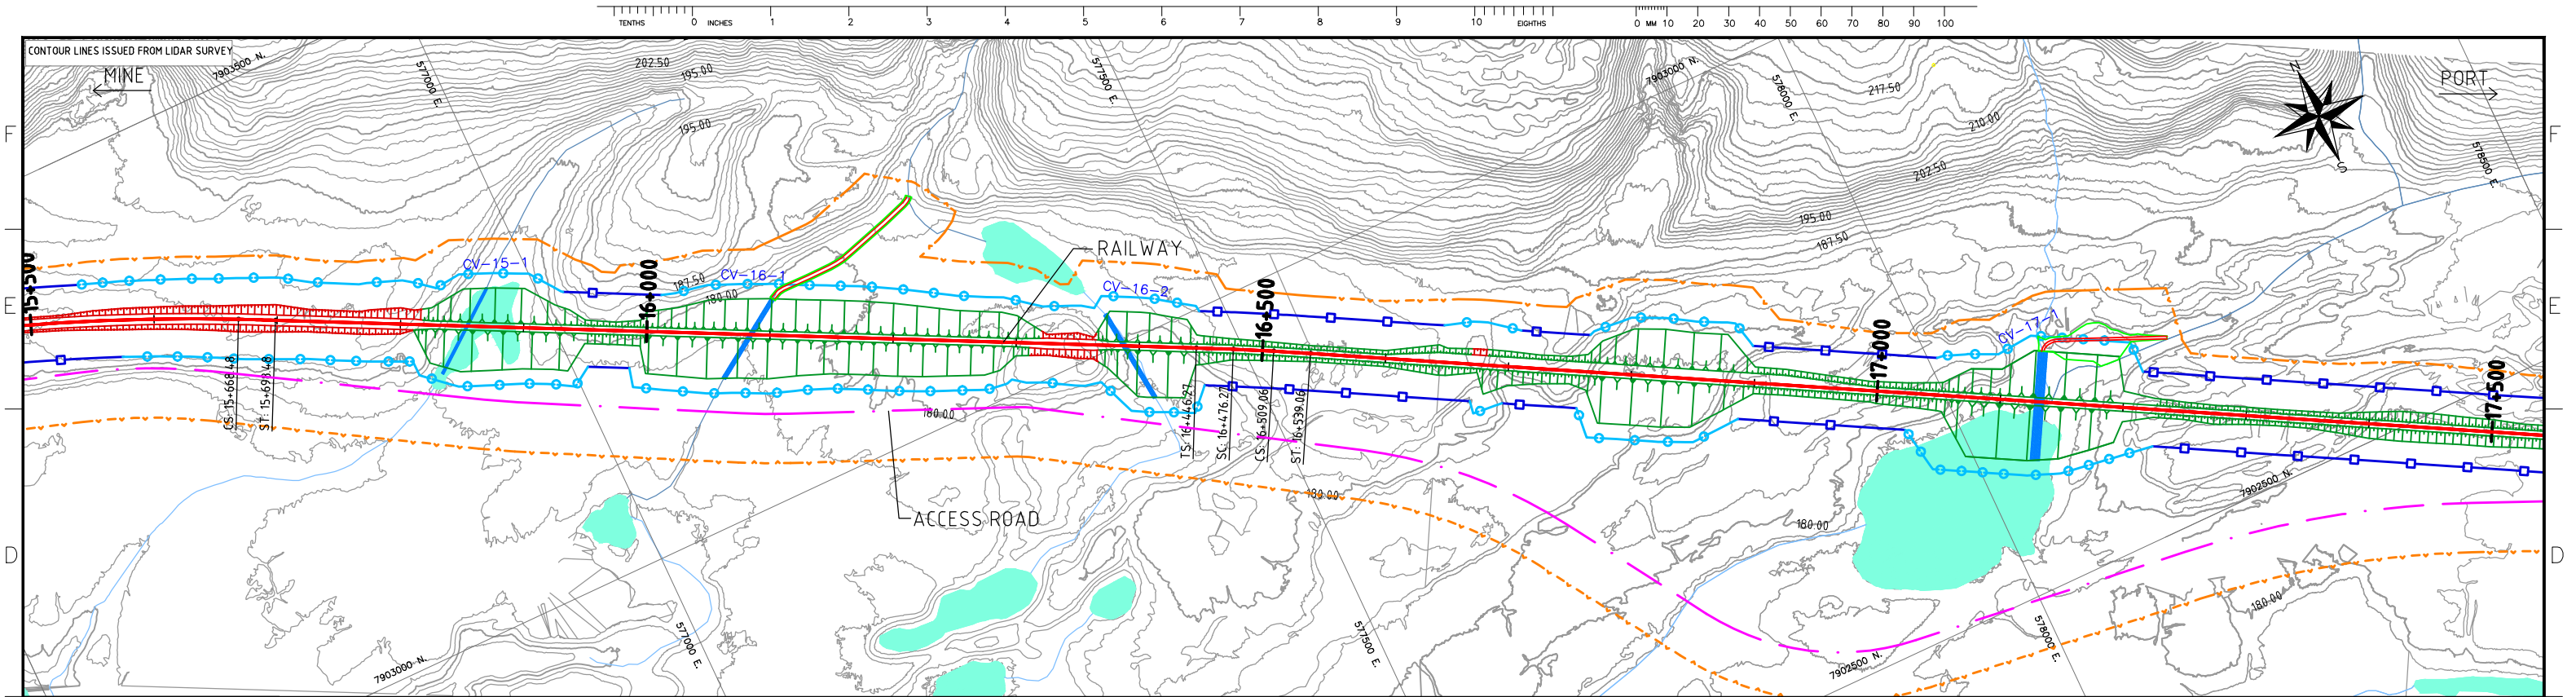

NOTES:

- SYMBOL DEFINITIONS AND LEGEND CAN BE FOUND ON DRAWING A3-159952-5200-121-5001.
- SYSTEM METRIC
- PROJECTION: UTM ZONE 17
- HORIZONTAL DATUM: NAD83

LEGEND:

- Approximate Construction Right-of-Way
- 60 m Wide lease Right-of-Way
- Exceptional Width lease Right-of-Way
- Railway
- Access Road
- Access Road Design Profile
- Railway Ground Profile




SCALES

Horizontal: 100m 0 100m

Vertical: 10m 0 10m

DEVELOPMENT OF THIS DRAWING IS BASED ON PRELIMINARY TOPOGRAPHICAL AND GEOTECHNICAL INFORMATION ADEQUATE FOR PRELIMINARY DESIGN ONLY. IT SHOULD NOT BE USED FOR CONSTRUCTION OR ANY OTHER PURPOSES.

</

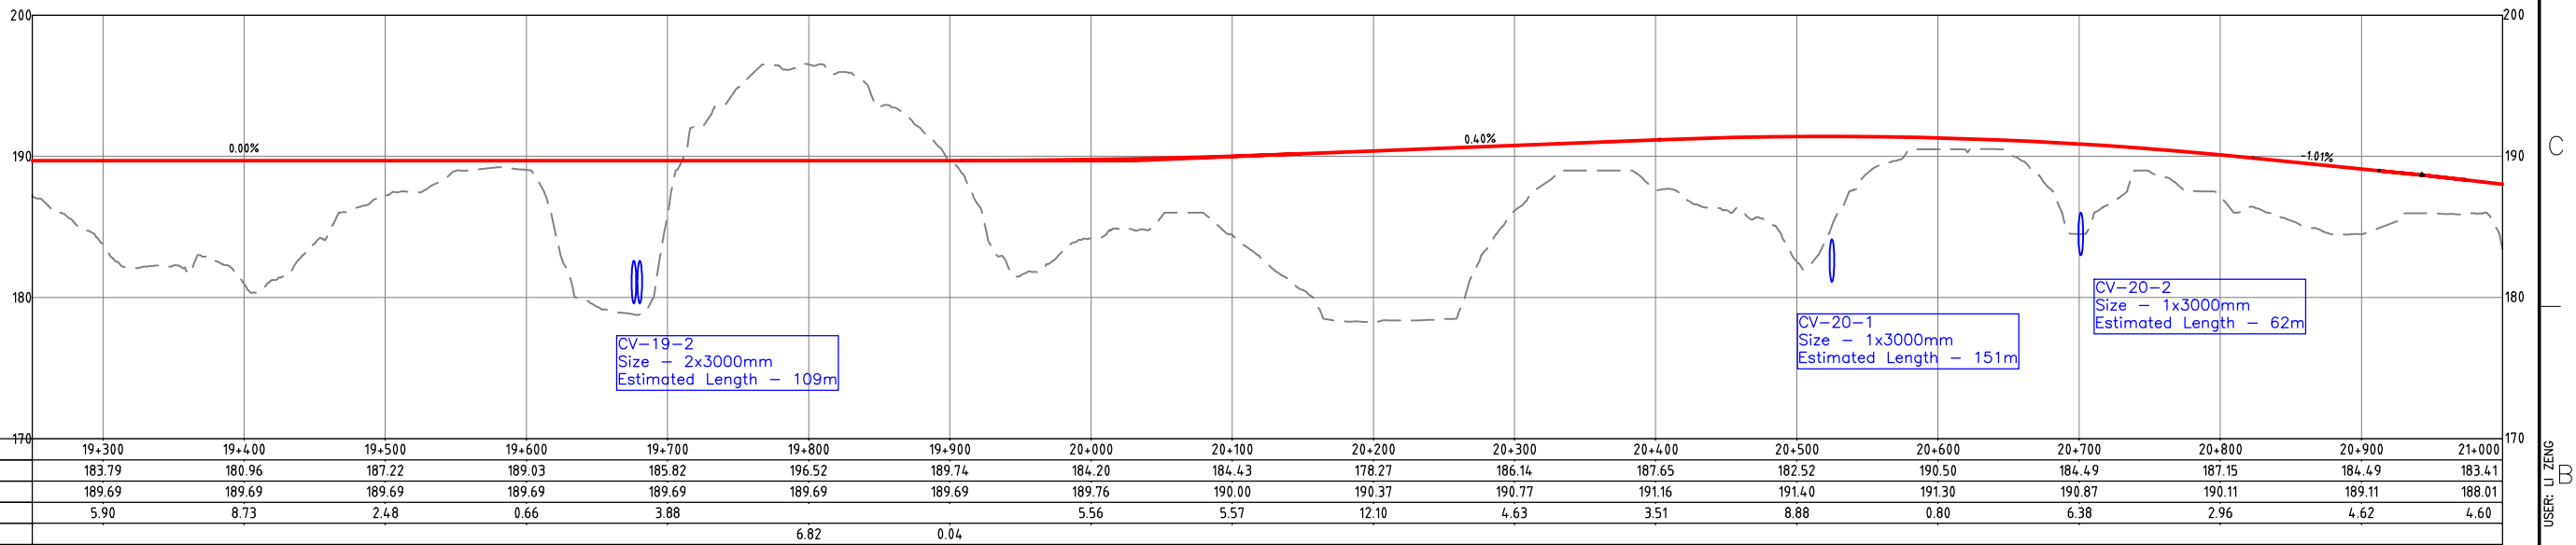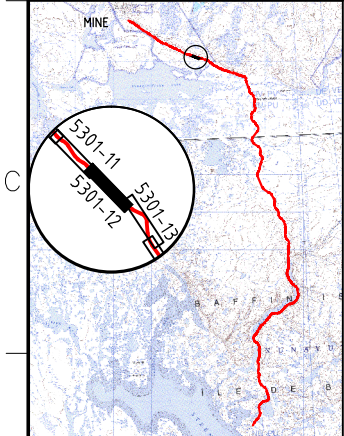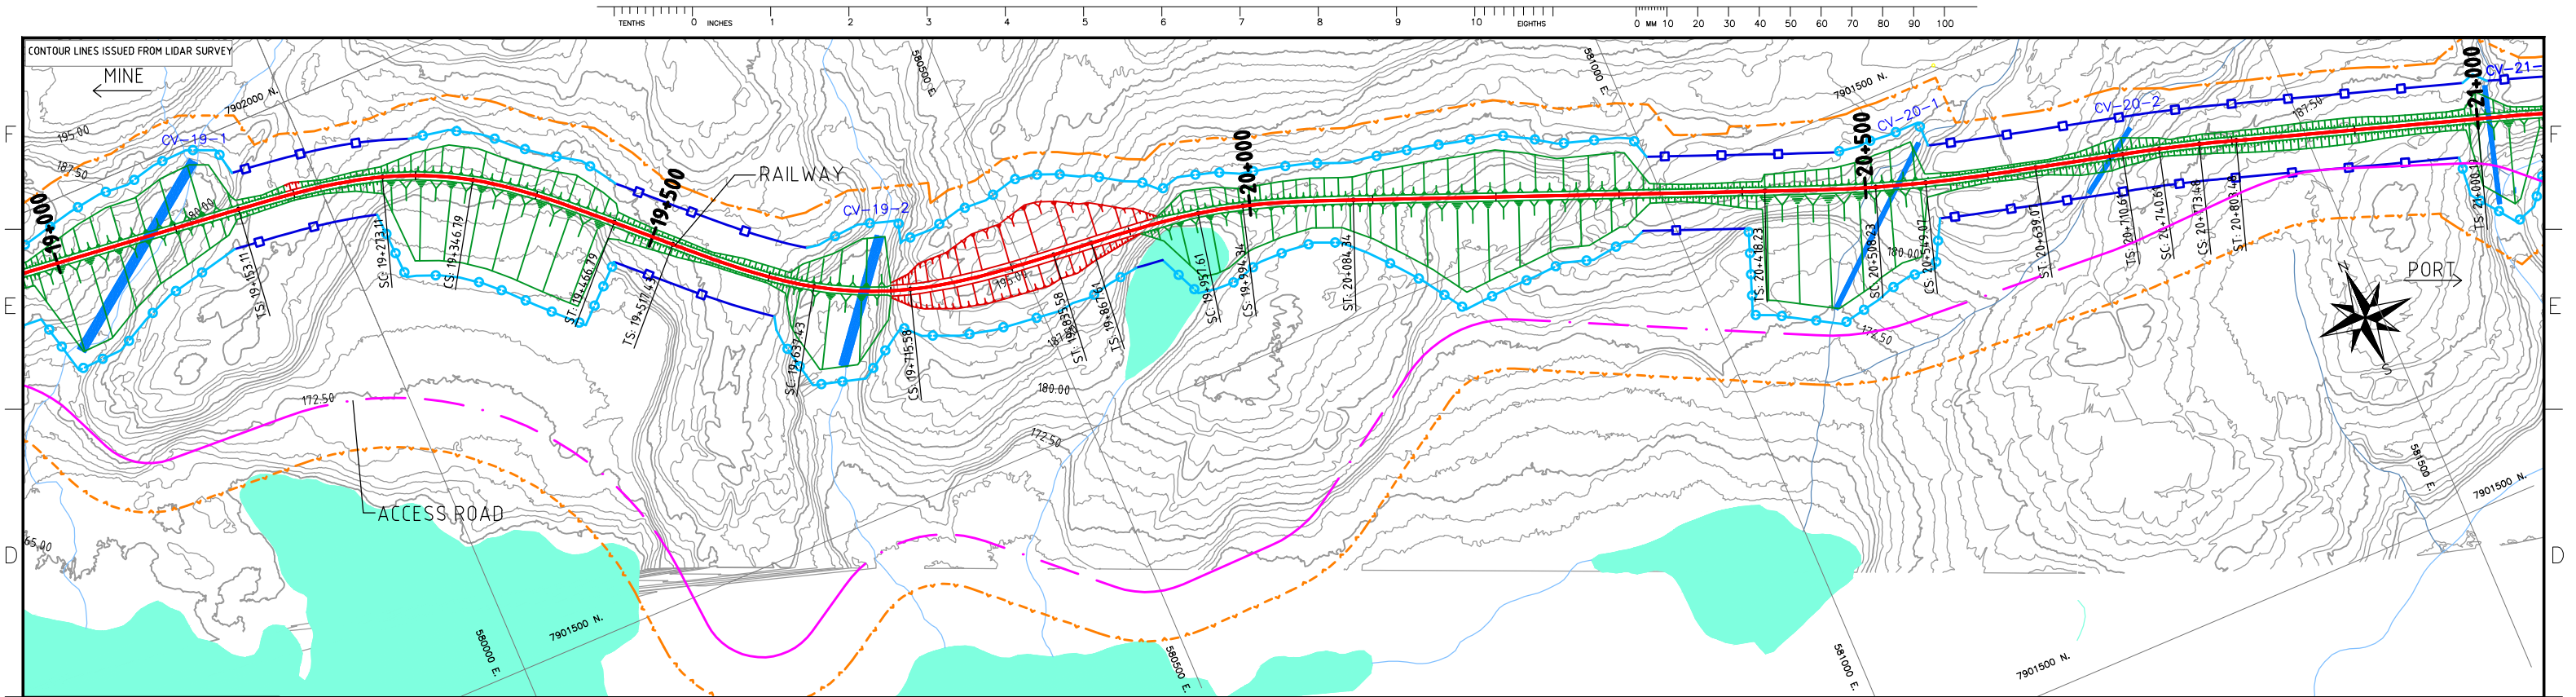

NOTES:

- SYMBOL DEFINITIONS AND LEGEND CAN BE FOUND ON DRAWING A3-159952-5200-121-5001.
- SYSTEM METRIC
- PROJECTION: UTM ZONE 17
- HORIZONTAL DATUM: NAD83

LEGEND:

- Approximate Construction Right-of-Way
- 60 m Wide Lease Right-of-Way
- Exceptional Width Lease Right-of-Way
- Railway
- Access Road
- Access Road Design Profile
- Railway Ground Profile



SCALES

Horizontal: 100m 0 100m

Vertical: 10m 0 10m

DEVELOPMENT OF THIS DRAWING IS BASED ON PRELIMINARY TOPOGRAPHICAL AND GEOTECHNICAL INFORMATION ADEQUATE FOR PRELIMINARY DESIGN ONLY. IT SHOULD NOT BE USED FOR CONSTRUCTION OR ANY OTHER PURPOSES.

--	--	

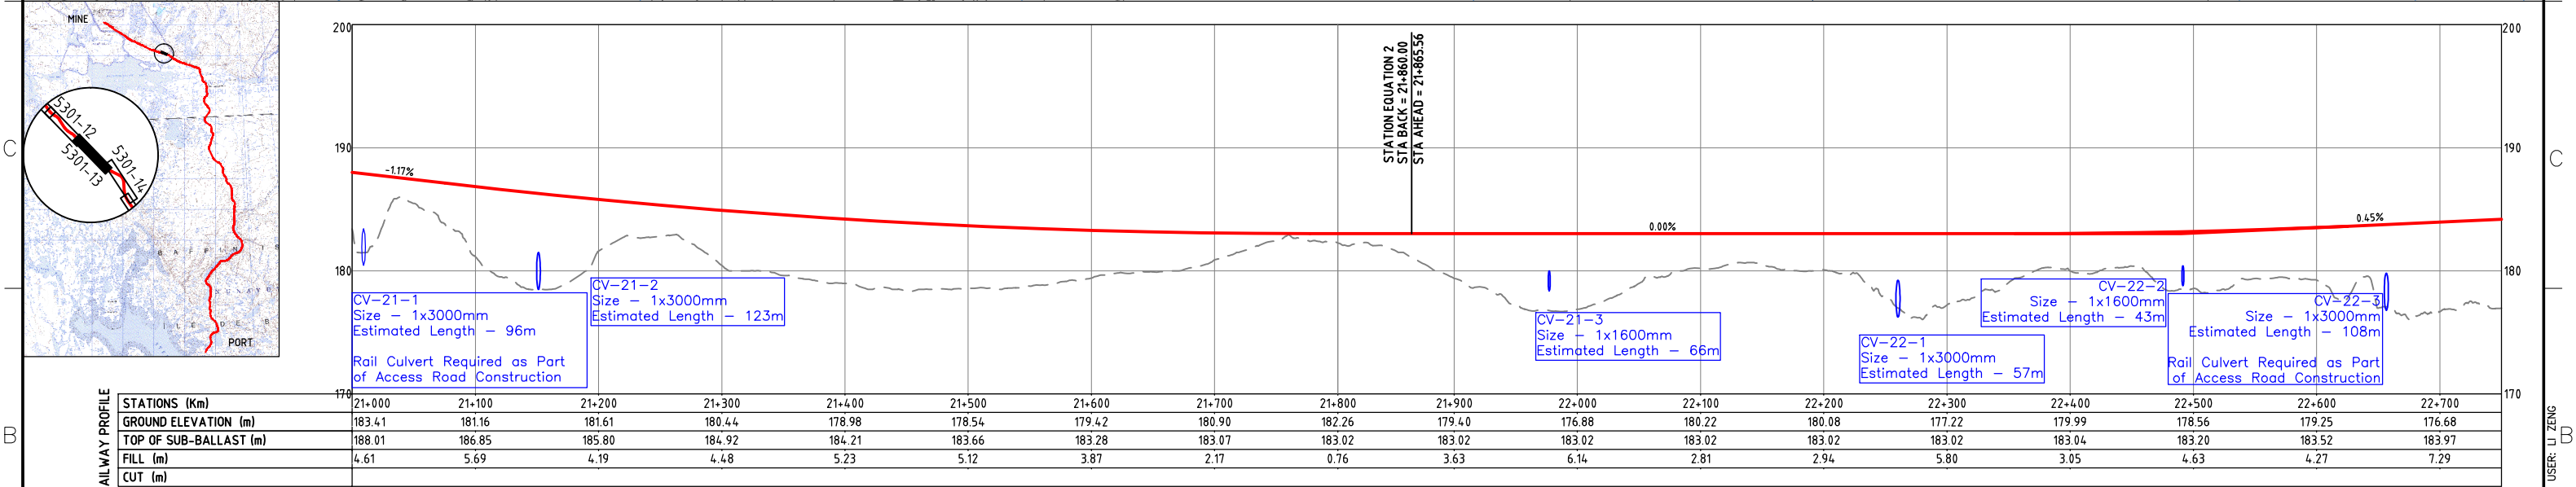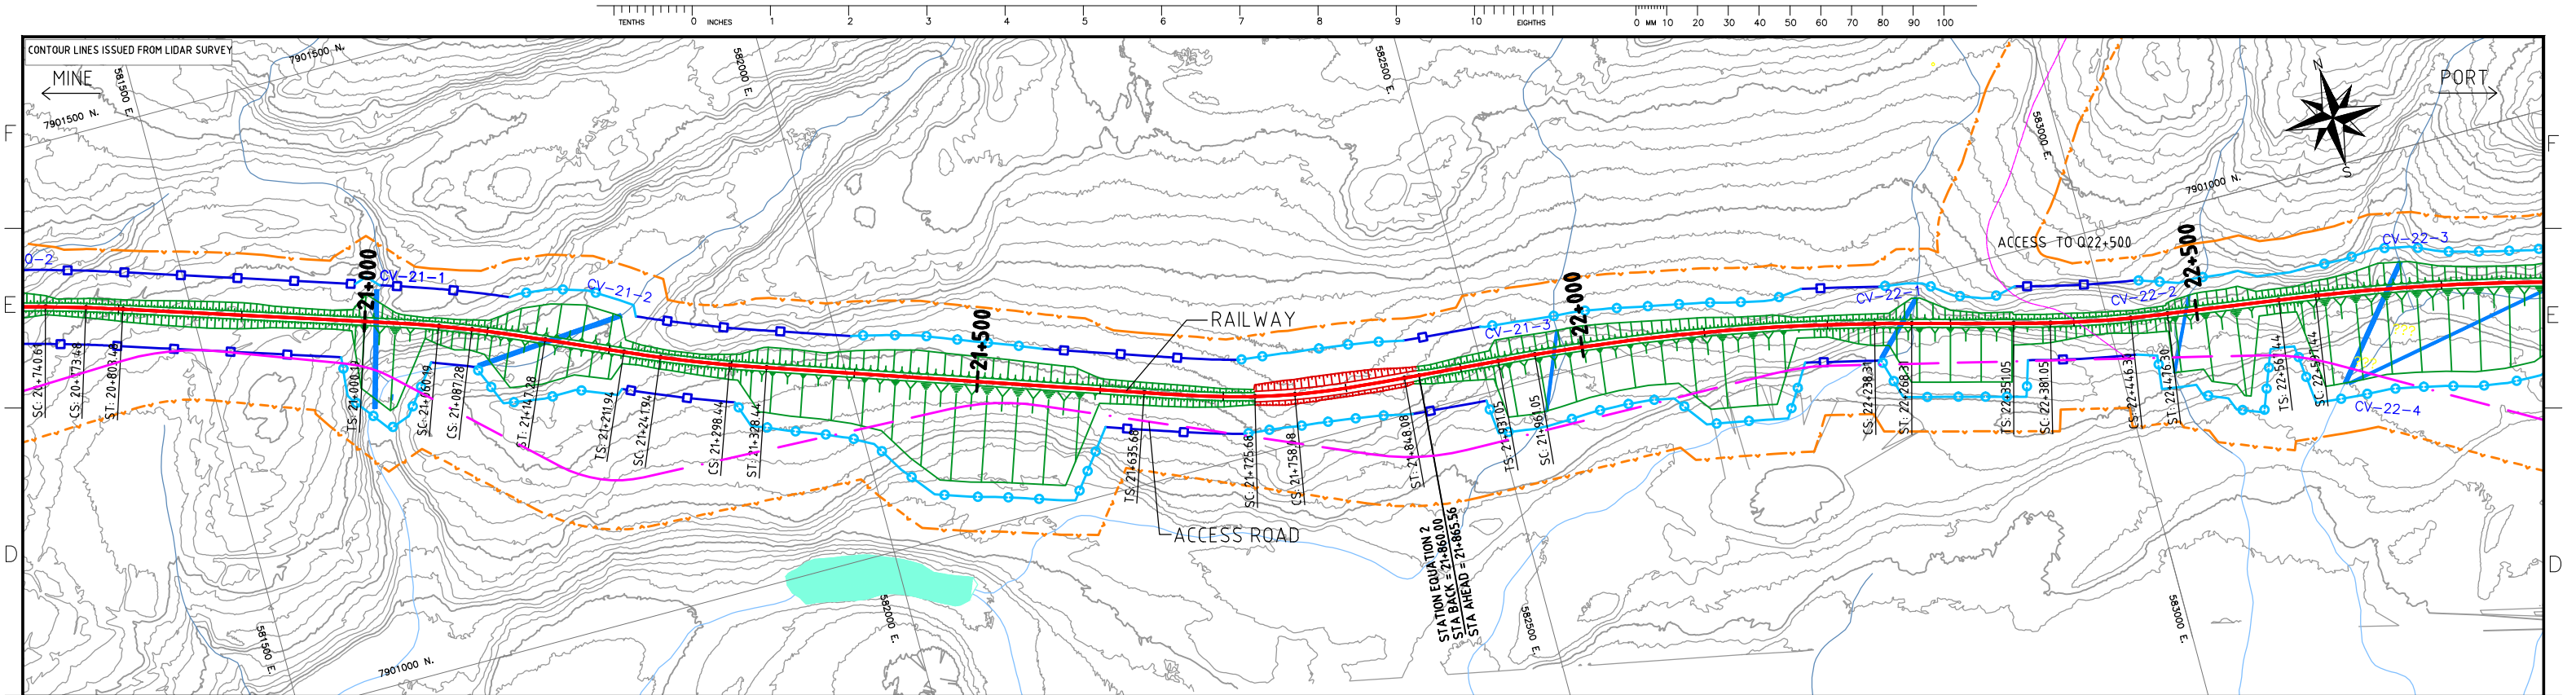

NOTES:

- SYMBOL DEFINITIONS AND LEGEND CAN BE FOUND ON DRAWING A3-159952-5200-121-5001.
- SYSTEM METRIC
- PROJECTION: UTM ZONE 17
- HORIZONTAL DATUM: NAD83

LEGEND:

- Approximate Construction Right-of-Way
- 60 m Wide lease Right-of-Way
- Exceptional Width lease Right-of-Way
- Railway
- Access Road
- Access Road Design Profile
- Railway Ground Profile

SCALES

Horizontal: 100m 0 100m

Vertical: 10m 0 10m

STAMP/SEAL

PROPRIETARY INFORMATION:
THIS DRAWING IS THE PROPERTY OF AMEC AMERICAS, LTD.
AND IS NOT TO BE LOANED OR REPRODUCED IN ANY WAY
WITHOUT THE PERMISSION OF AMEC AMERICAS, LTD.

Client Mgr. Engineering Mgr. Project Mgr.

PROJECT PHASE: LAND PERMIT APPLICATION

PROJECT NO. 159952

ACTIVITY NO.

SCALE: AS SHOWN

AREA: 5200

SUBJECT: RAILWAY MAIN ALIGNMENT

RAILWAY PLAN AND PROFILE
KP21+000-KP22+750

DEVELOPMENT OF THIS DRAWING IS BASED ON PRELIMINARY TOPOGRAPHICAL AND GEOTECHNICAL INFORMATION ADEQUATE FOR PRELIMINARY DESIGN ONLY. IT SHOULD NOT BE USED FOR CONSTRUCTION OR ANY OTHER PURPOSES.




REV	DDMMYY	ISSUED FOR	REVISION	DR	CHK	APP	APP	APP	APP	ISS	DDMMYY	APP	EIS PURPOSES	ISSUED FOR	REF	NUMBER	TITLE	REFERENCES
1	06/12/10	ISSUED FOR DEIS ONLY		LZ	CF	DG												
0		PRELIMINARY DESIGN		JL														

PROJECT NUMBER: 07-036

DRAWING NO.: A3-159952-5200-121-5301-13

REV. 1

CAD FILE: CAD_FILE

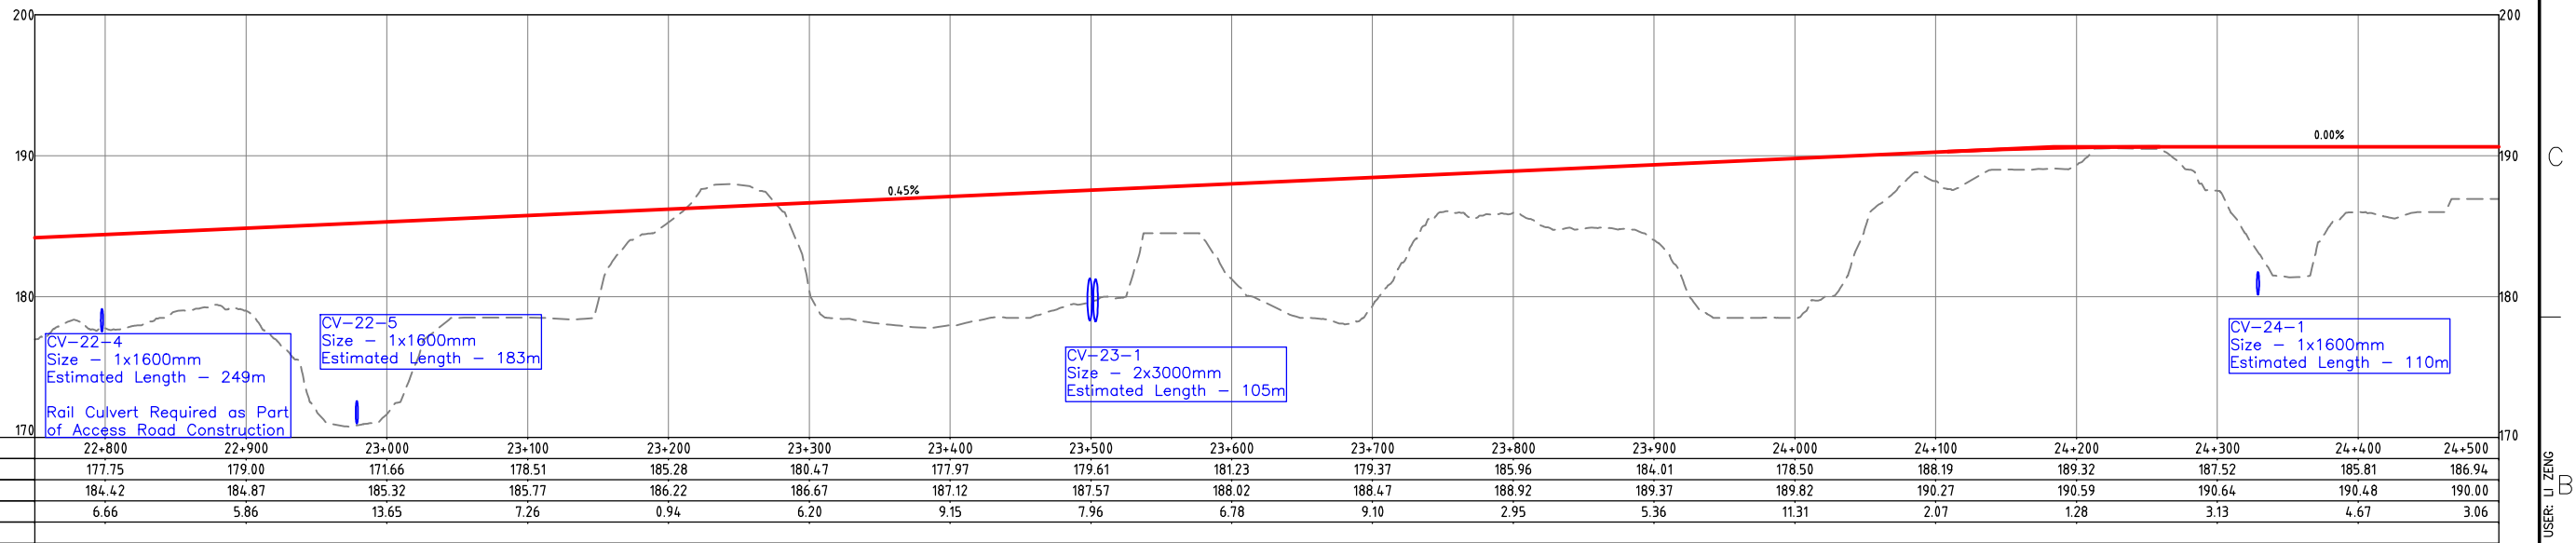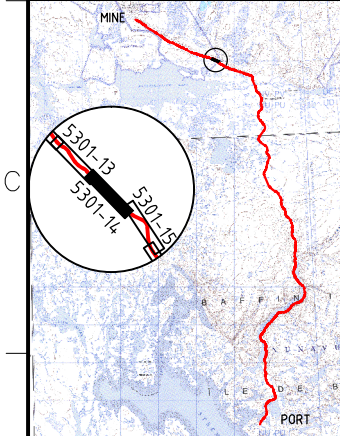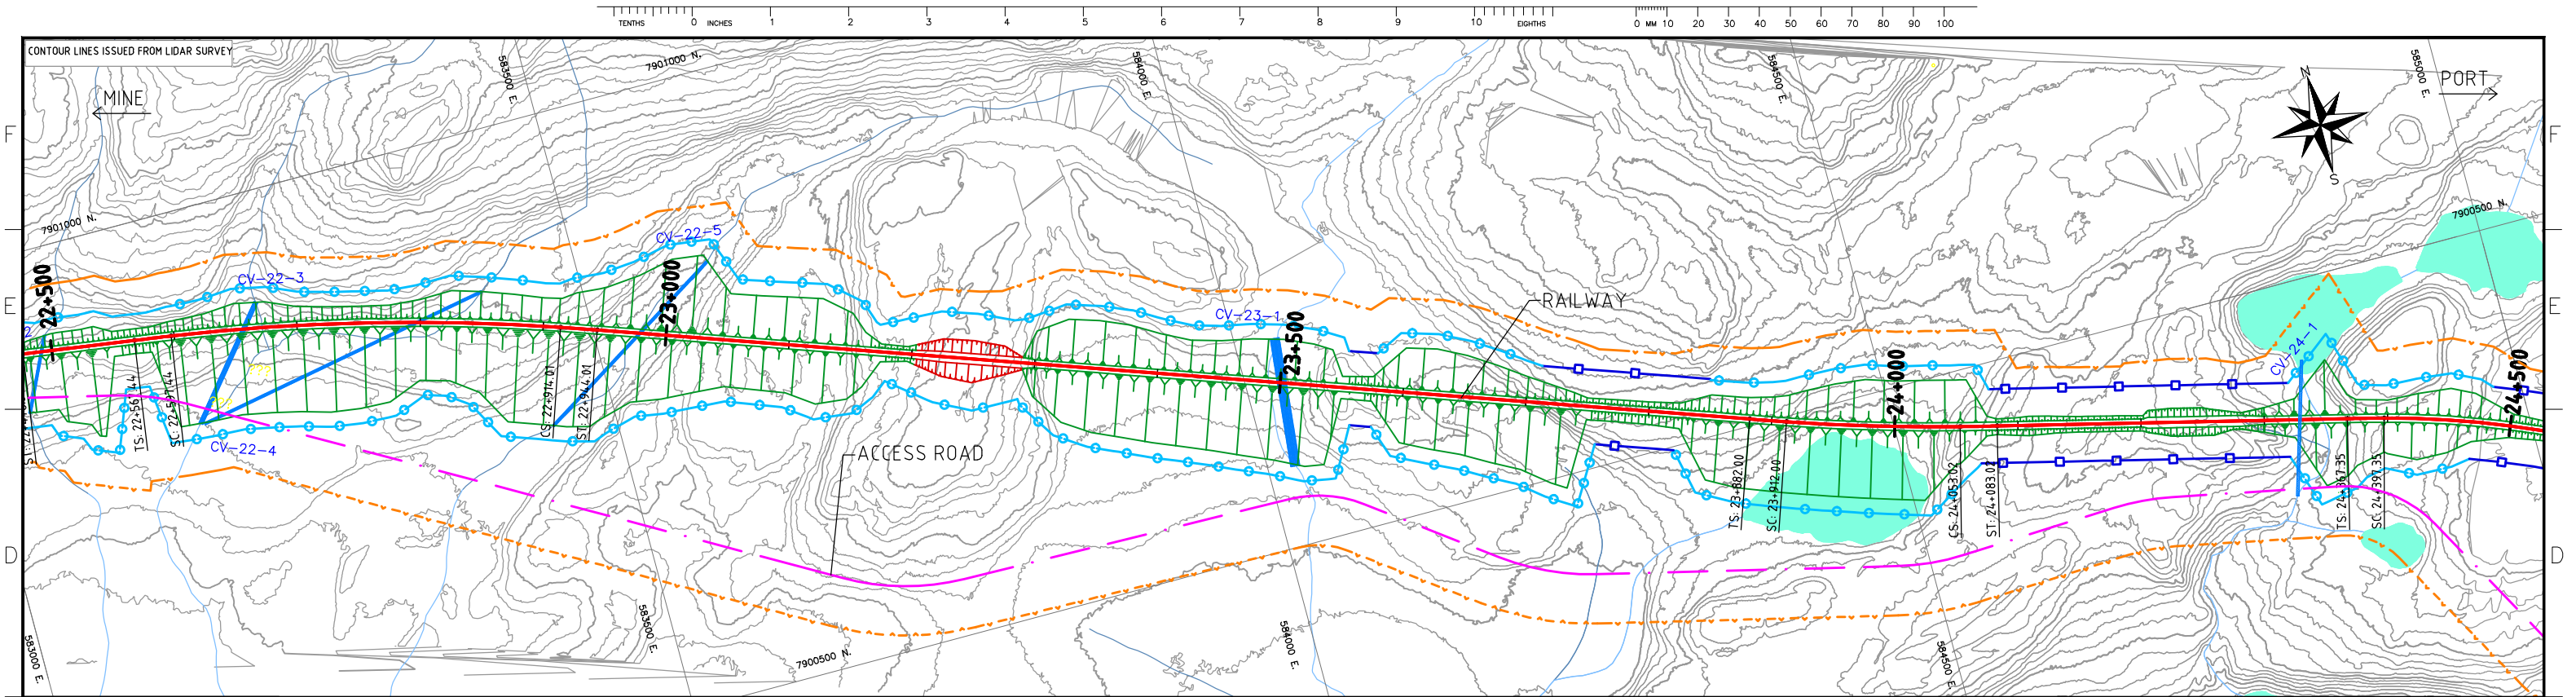

NOTES:

- SYMBOL DEFINITIONS AND LEGEND CAN BE FOUND ON DRAWING A3-159952-5200-121-5001.
- SYSTEM METRIC
- PROJECTION: UTM ZONE 17
- HORIZONTAL DATUM: NAD83

LEGEND:

- Approximate Construction Right-of-Way
- 60 m Wide lease Right-of-Way
- Exceptional Width lease Right-of-Way
- Railway
- Access Road
- Access Road Design Profile
- Railway Ground Profile

SCALES

Horizontal: 100m 0 100m

Vertical: 10m 0 10m

DEVELOPMENT OF THIS DRAWING IS BASED ON PRELIMINARY TOPOGRAPHICAL AND GEOTECHNICAL INFORMATION ADEQUATE FOR PRELIMINARY DESIGN ONLY. IT SHOULD NOT BE USED FOR CONSTRUCTION OR ANY OTHER PURPOSES.

										STAMP/SEAL		Client Mgr. Engineering Mgr. Project Mgr.		Baffinland Iron Mines Corporation		CANARAIL	
										PROPRIETARY INFORMATION: THIS DRAWING IS THE PROPERTY OF AMEC AMERICAS, LTD. AND IS NOT TO BE LOANED OR REPRODUCED IN ANY WAY WITHOUT THE PERMISSION OF AMEC AMERICAS, LTD.		PROJECT PHASE LAND PERMIT APPLICATION		AREA 5200 RAILWAY MAIN ALIGNMENT		PROJECT NUMBER 07-036	
										PROJECT NO. 159952		ACTIVITY NO.		SUBJECT RAILWAY PLAN AND PROFILE KP22+750-KP24+500		DRAWING NO. A3-159952-5200-121-5301-14	
										SCALE AS SHOWN		PACKAGE CODE		REV. 1			
										ISSUED FOR		REFERENCES					

1 06/12/10 ISSUED FOR DEIS ONLY

0 PRELIMINARY DESIGN

REV DDMMYY

DR CHK APP APP APP APP ISS DDMMYY APP

REVISION


1 06/12/10 ISSUED FOR DEIS ONLY



0 PRELIMINARY DESIGN

REV DDMMYY

DR CHK APP APP APP APP ISS DDMMYY APP

REVISION

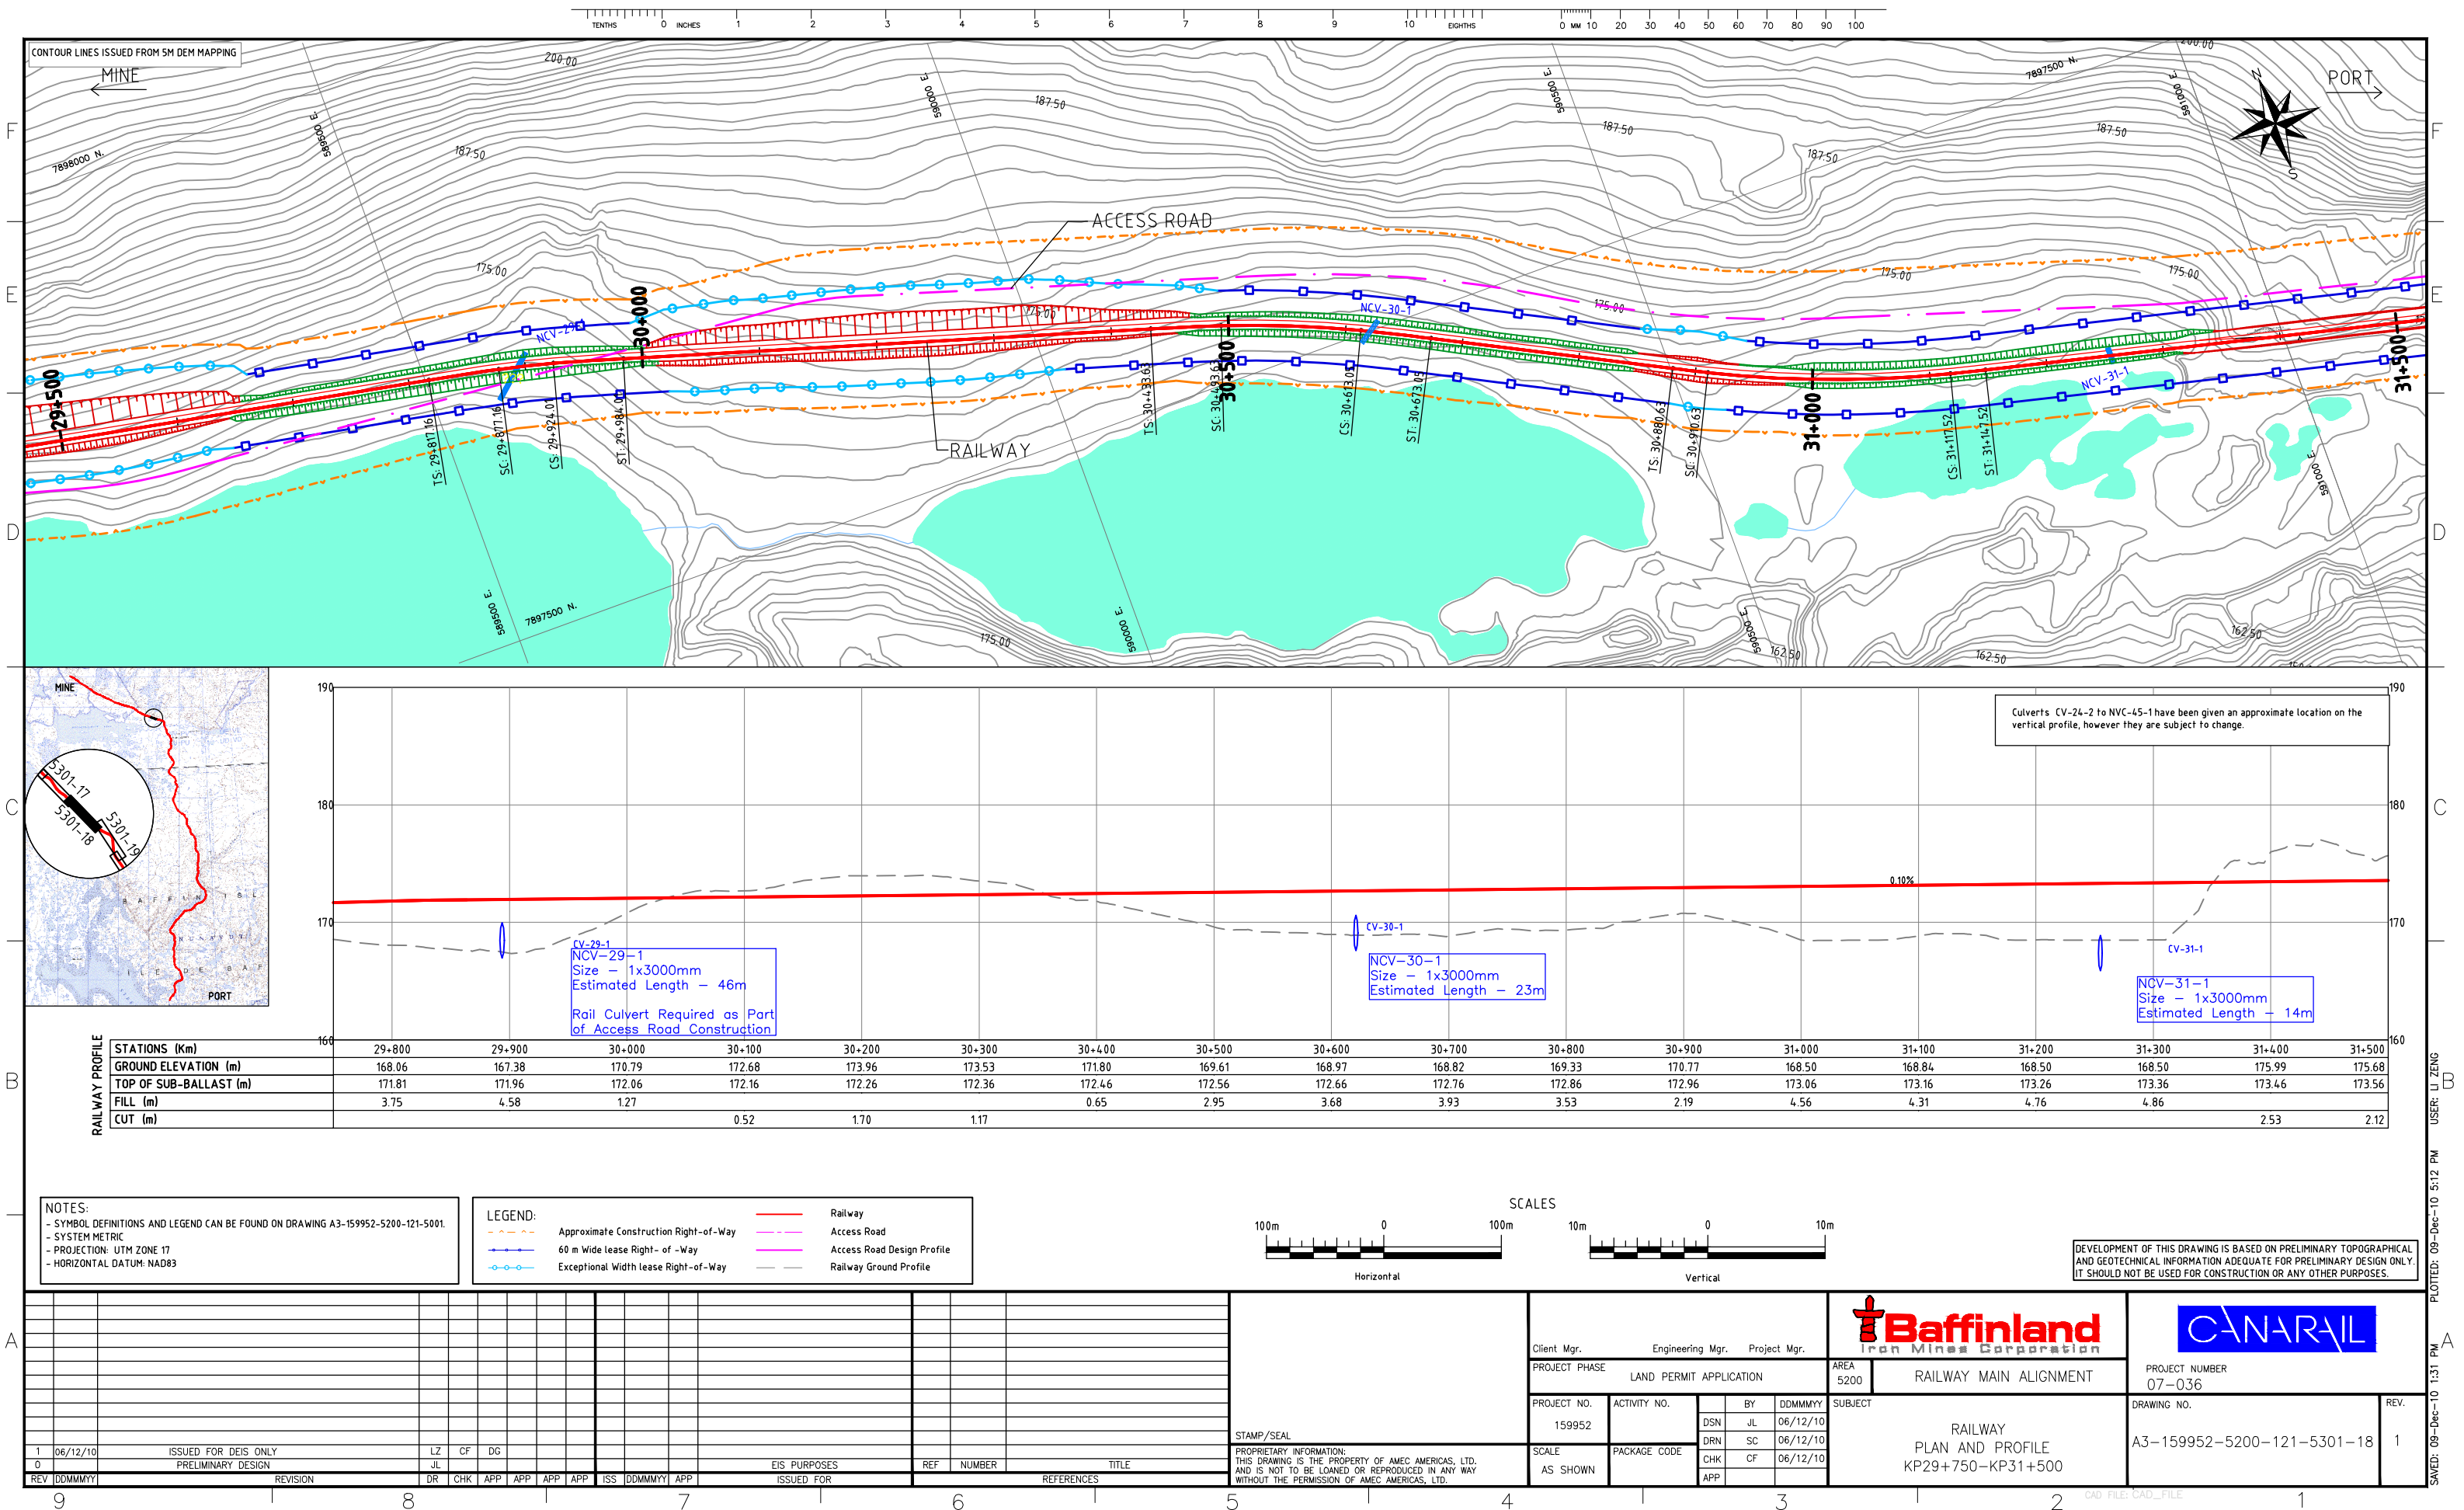

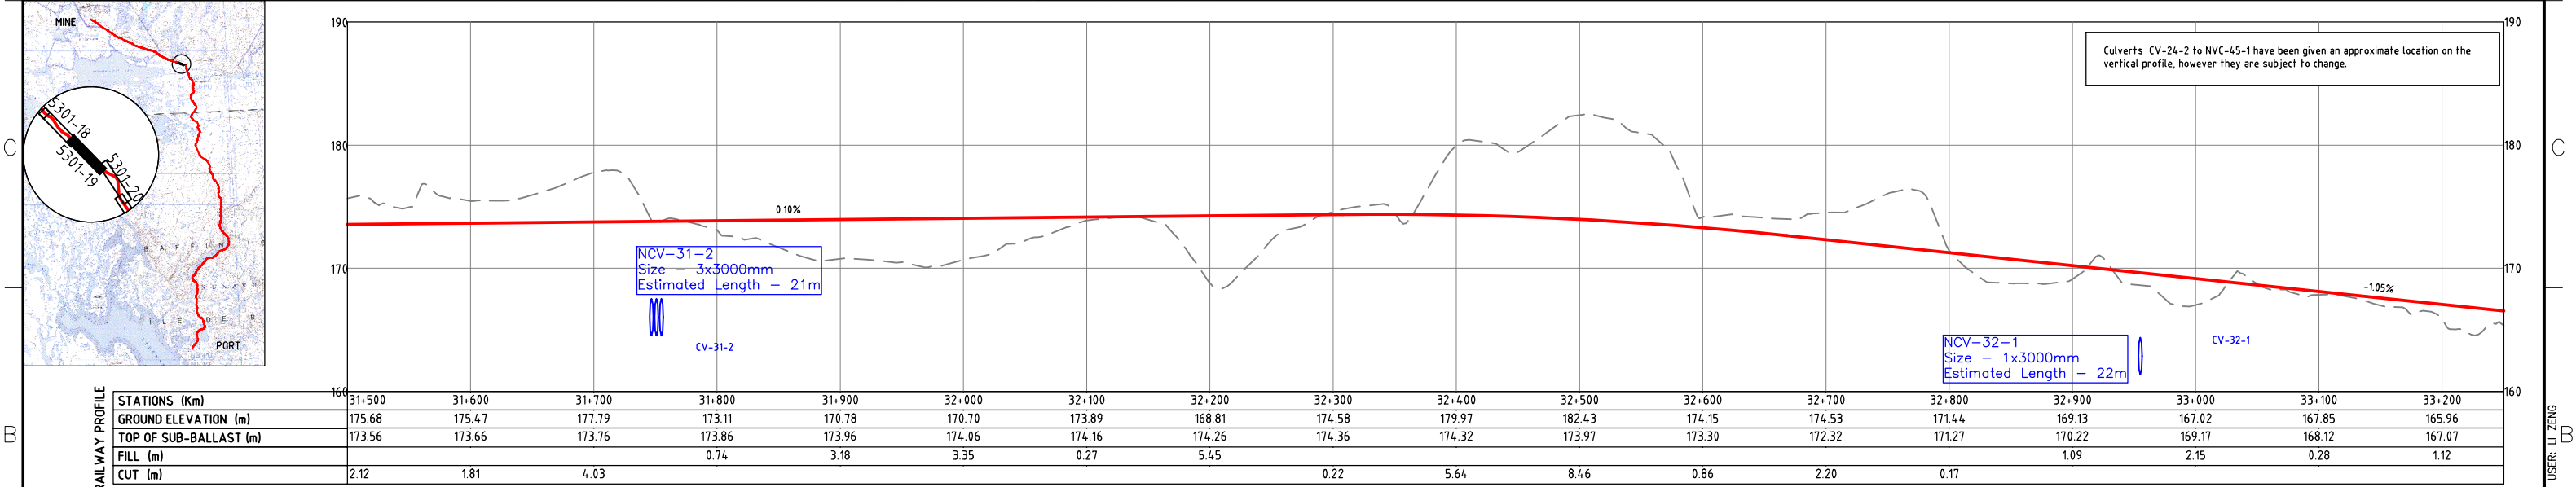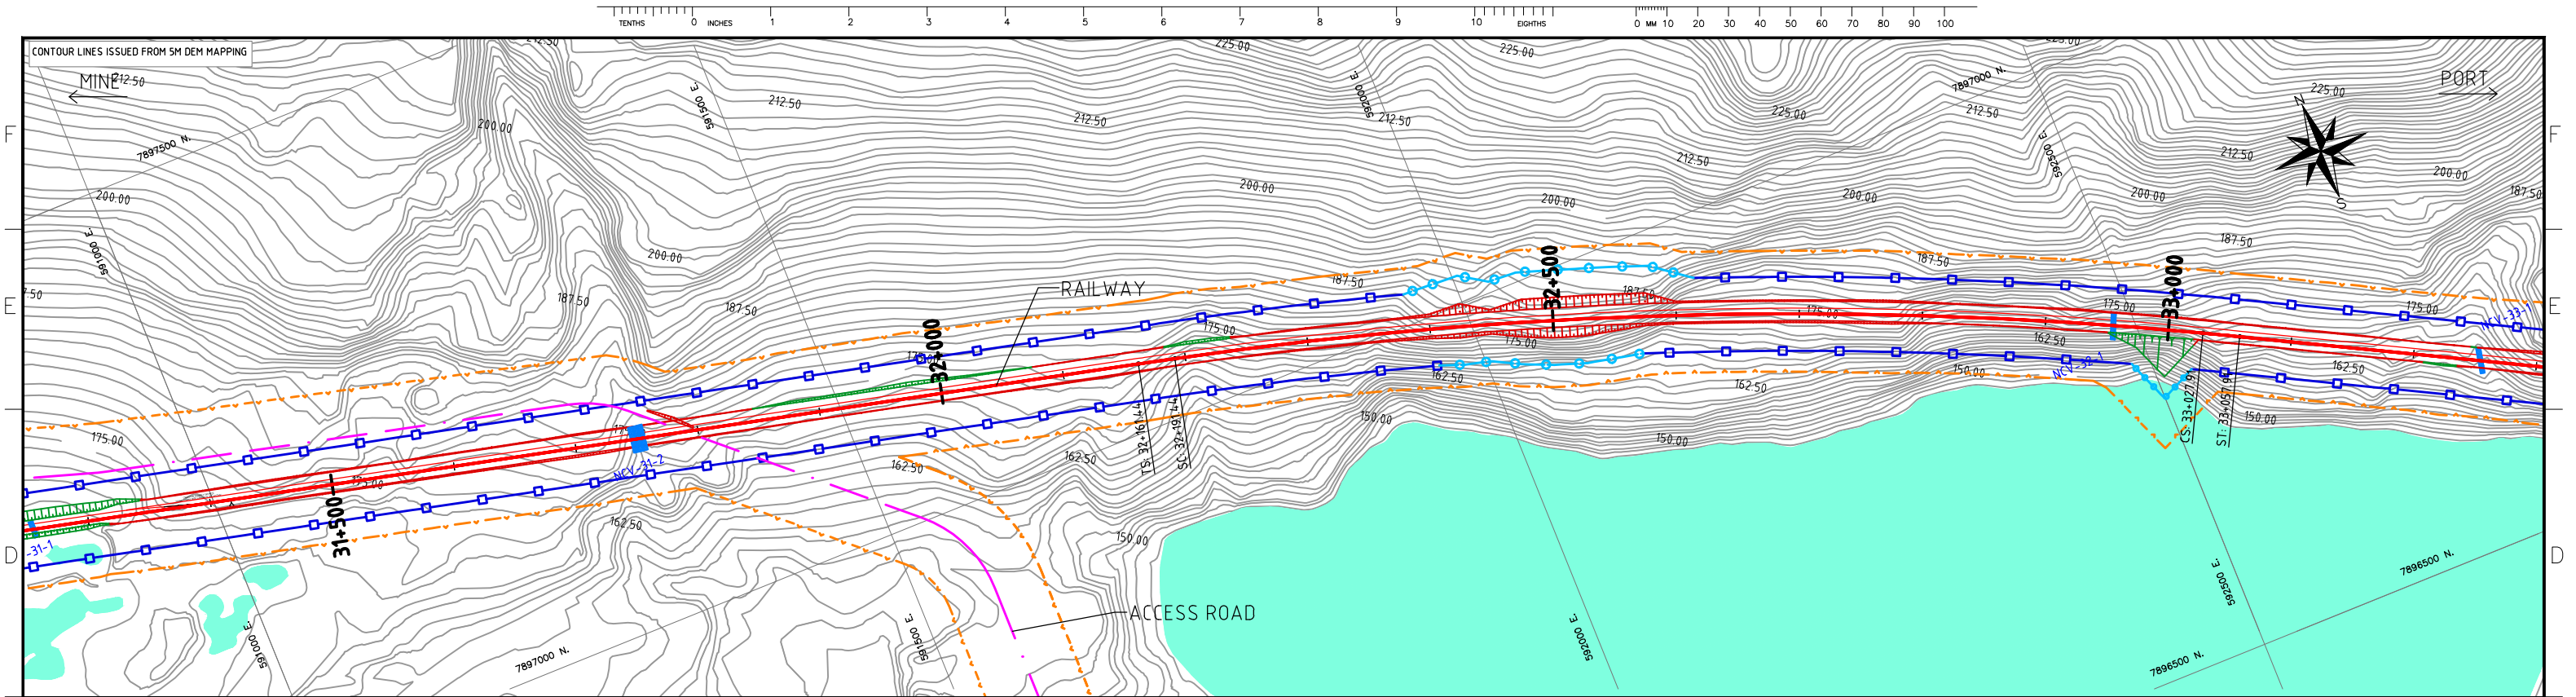

NOTES:

- SYMBOL DEFINITIONS AND LEGEND CAN BE FOUND ON DRAWING A3-159952-5200-121-5001.
- SYSTEM METRIC
- PROJECTION: UTM ZONE 17
- HORIZONTAL DATUM: NAD83

LEGEND:

- Approximate Construction Right-of-Way
- 60 m Wide lease Right-of-Way
- Exceptional Width lease Right-of-Way
- Railway
- Access Road
- Access Road Design Profile
- Railway Ground Profile

SCALES

Horizontal: 100m 0 100m

Vertical: 10m 0 10m

DEVELOPMENT OF THIS DRAWING IS BASED ON PRELIMINARY TOPOGRAPHICAL AND GEOTECHNICAL INFORMATION ADEQUATE FOR PRELIMINARY DESIGN ONLY. IT SHOULD NOT BE USED FOR CONSTRUCTION OR ANY OTHER PURPOSES.

REV	DDMMYY	ISSUED FOR	DR	CHK	APP	APP	APP	ISS	DDMMYY	APP	EIS PURPOSES	REF	NUMBER	TITLE	REFERENCES
1	06/12/10	ISSUED FOR DEIS ONLY	LZ	CF	DG										
0		PRELIMINARY DESIGN	JL												

STAMP/SEAL

PROPRIETARY INFORMATION: THIS DRAWING IS THE PROPERTY OF AMEC AMERICAS, LTD. AND IS NOT TO BE LOANED OR REPRODUCED IN ANY WAY WITHOUT THE PERMISSION OF AMEC AMERICAS, LTD.

Client Mgr.	Engineering Mgr.	Project Mgr.	AREA	SUBJECT
			5200	RAILWAY MAIN ALIGNMENT

PROJECT NO.	ACTIVITY NO.	BY	DDMMYY
159952		JL	06/12/10
		SC	06/12/10
		CF	06/12/10

SCALE	PACKAGE CODE	CHK	DDMMYY
AS SHOWN		CF	06/12/10

Baffinland

Iron Mines Corporation

CANARAIL

PROJECT NUMBER	DRAWING NO.	REV.
07-036	A3-159952-5200-121-5301-19	1

RAILWAY PLAN AND PROFILE
KP31+500-KP33+250

CAD FILE: CAD_FILE

