


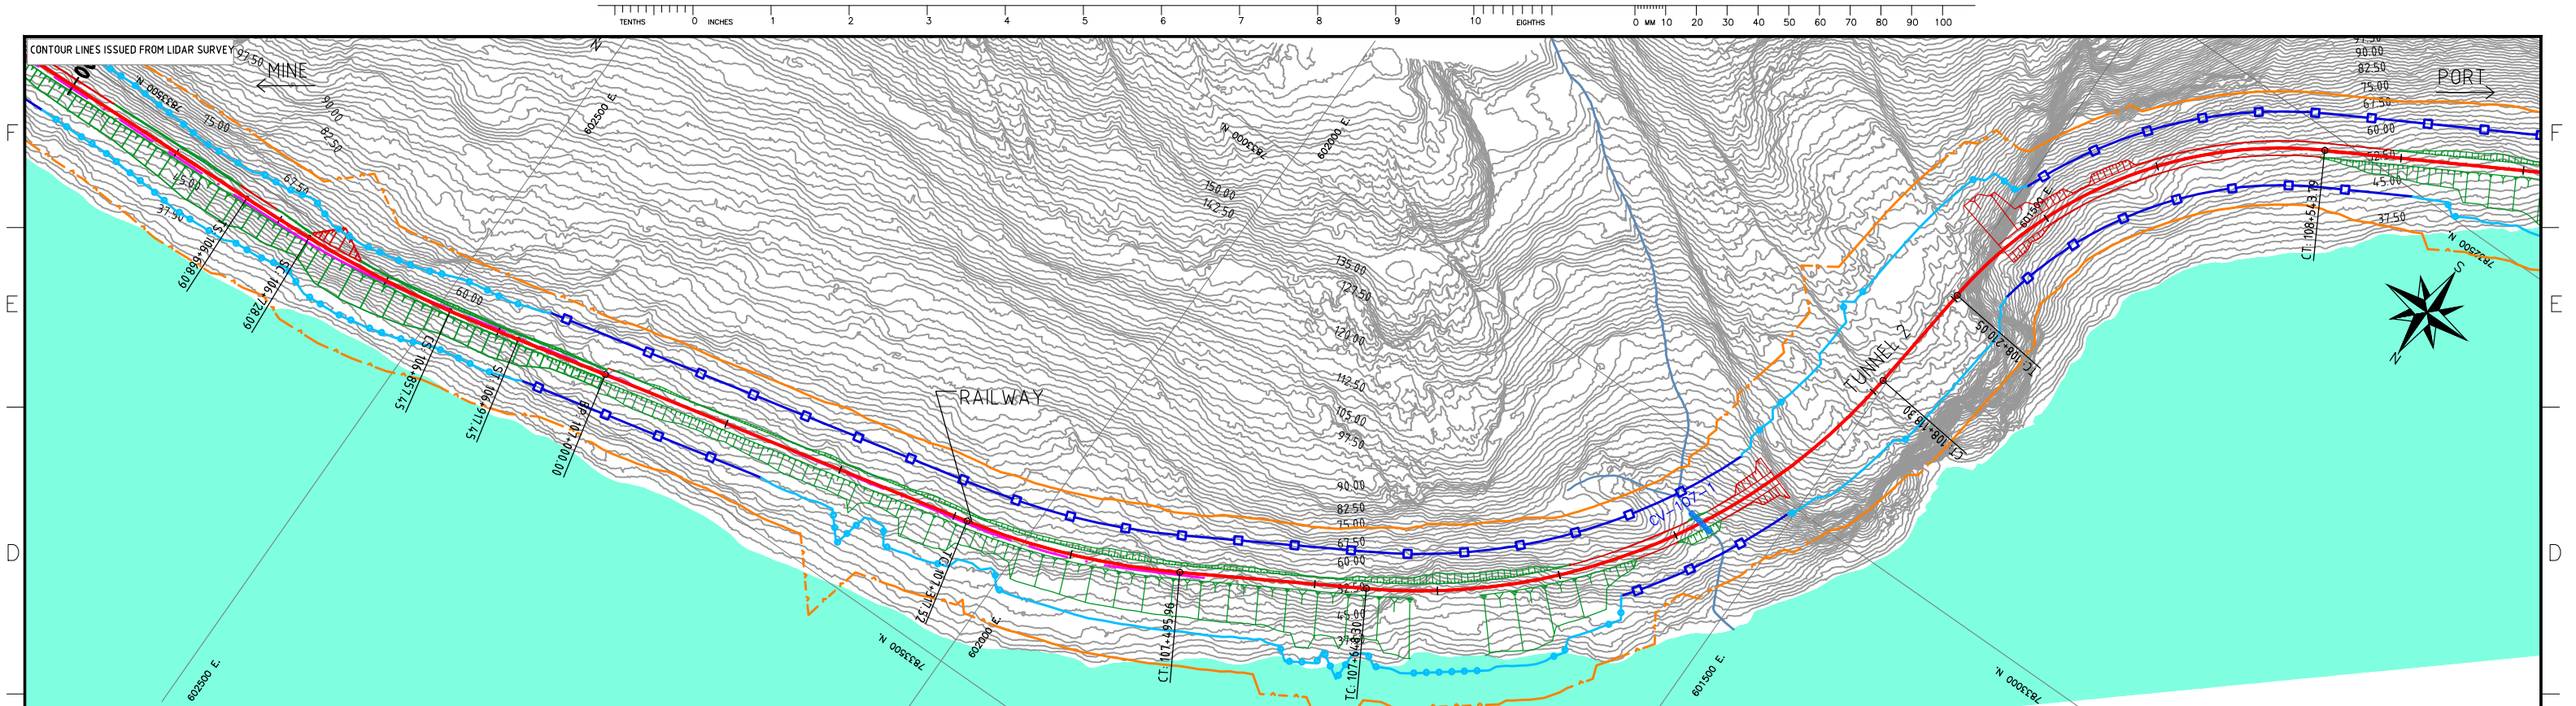

NOTES:

- SYMBOL DEFINITIONS AND LEGEND CAN BE FOUND ON DRAWING A3-159952-5200-121-5001
- SYSTEM METRIC
- PROJECTION: UTM ZONE 17
- HORIZONTAL DATUM: NAD83

LEGEND:

- Approximate Construction Right-of-Way
- 60 m Wide Lease Right-of-Way
- Exceptional Width lease Right-of-Way
- Railway
- Access Road
- Access Road Design Profile
- Railway Ground Profile

SCALES

Horizontal: 100m 0 100m

Vertical: 10m 0 10m

STAMP/SEAL

PROPRIETARY INFORMATION:  
THIS DRAWING IS THE PROPERTY OF AMEC AMERICAS, LTD.  
AND IS NOT TO BE LOANED OR REPRODUCED IN ANY WAY  
WITHOUT THE PERMISSION OF AMEC AMERICAS, LTD.

Client Mgr. Engineering Mgr. Project Mgr.

PROJECT PHASE LAND PERMIT APPLICATION

PROJECT NO. 159952

ACTIVITY NO.

BY: JLN 06/12/10

DRN: JLN 06/12/10

CHK: CF 06/12/10

APP:

SCALE AS SHOWN

PACKAGE CODE

AREA 5200

RAILWAY MAIN ALIGNMENT

SUBJECT

RAILWAY  
PLAN AND PROFILE  
KP106+750-KP108+500

PROJECT NUMBER 07-036

DRAWING NO. A3-159952-5200-121-5301-64

REV. 1




1 06/12/10 ISSUED FOR DEIS ONLY LH CF DG

06 PHASE 2 CORRECTIONS JL

REV DDMMYY REVISION DR CHK APP APP APP APP ISS DDMMYY APP


ISSUED FOR

REFERENCES

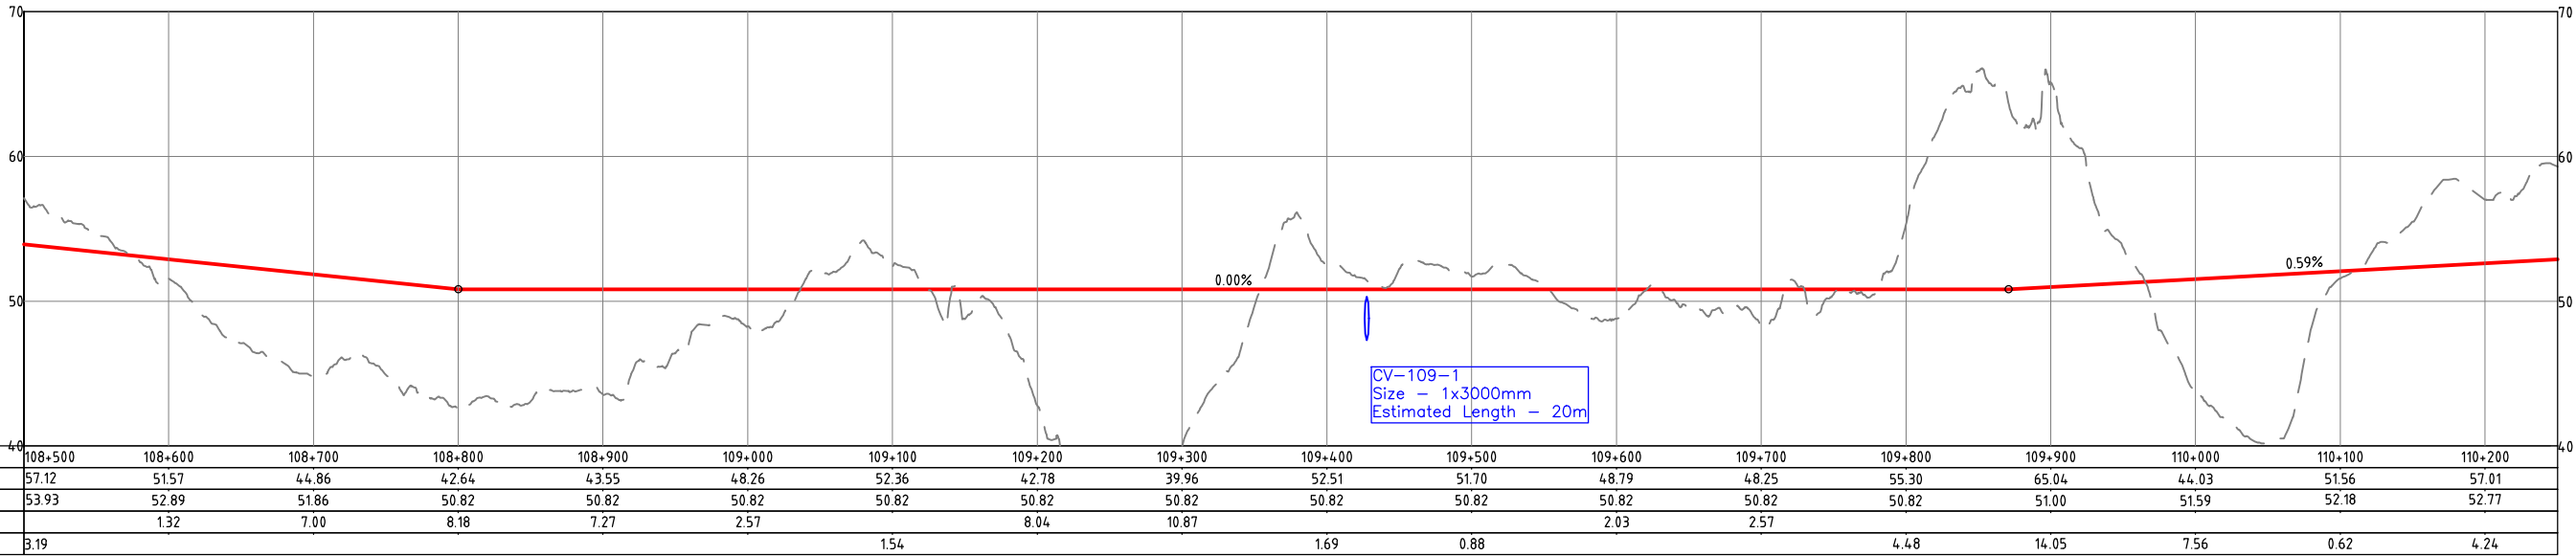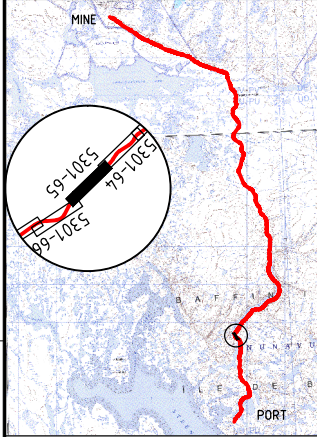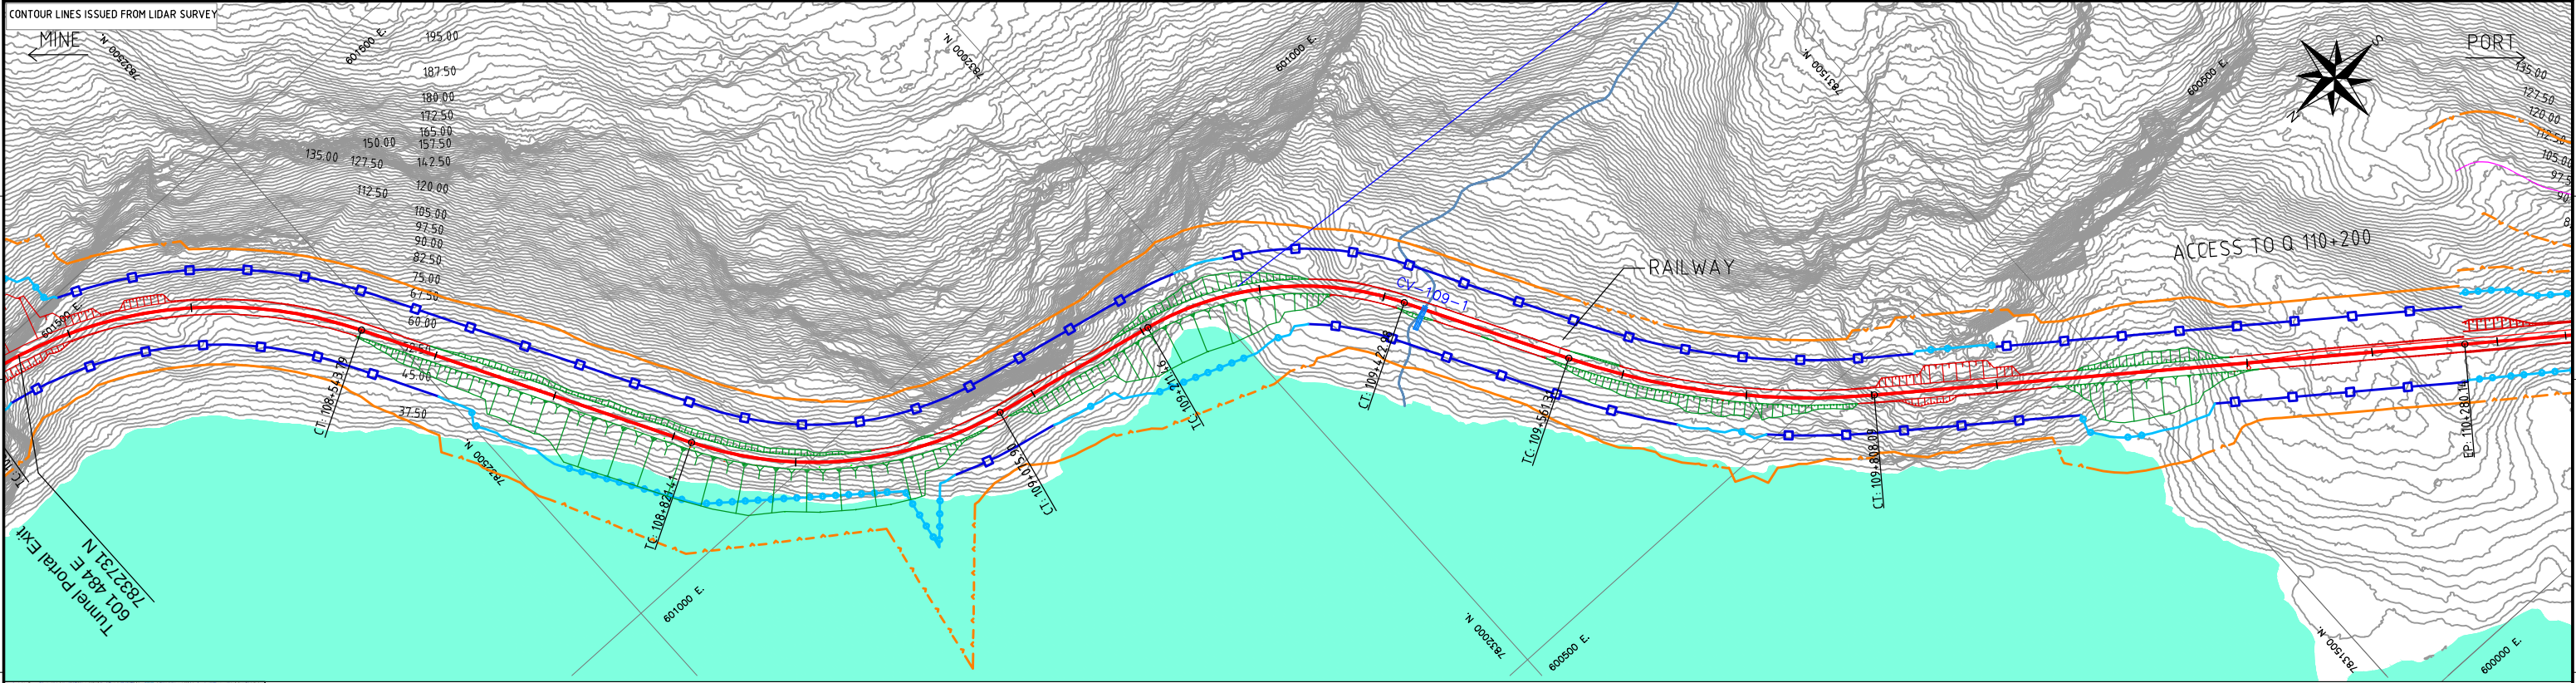

NOTES:  
- SYMBOL DEFINITIONS AND LEGEND CAN BE FOUND ON DRAWING A3-159952-5200-121-5001  
- SYSTEM METRIC  
- PROJECTION: UTM ZONE 17  
- HORIZONTAL DATUM: NAD83

|         |                                       |  |                            |
|---------|---------------------------------------|--|----------------------------|
| LEGEND: |                                       |  |                            |
|         | Approximate Construction Right-of-Way |  | Railway                    |
|         | 60 m Wide Lease Right-of-Way          |  | Access Road                |
|         | Exceptional Width Lease Right-of-Way  |  | Access Road Design Profile |
|         |                                       |  | Railway Ground Profile     |

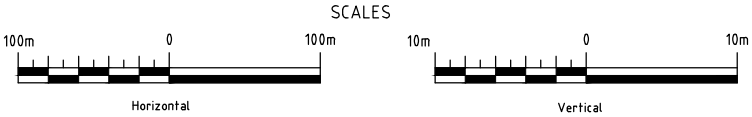

DEVELOPMENT OF THIS DRAWING IS BASED ON PRELIMINARY TOPOGRAPHICAL AND GEOTECHNICAL INFORMATION ADEQUATE FOR PRELIMINARY DESIGN ONLY. IT SHOULD NOT BE USED FOR CONSTRUCTION OR ANY OTHER PURPOSES.

| REV | DDMMYY   | REVISION             | DR | CHK | APP | APP | APP | ISS | DDMMYY | APP | ISSUED FOR | REF | NUMBER | TITLE |
|-----|----------|----------------------|----|-----|-----|-----|-----|-----|--------|-----|------------|-----|--------|-------|
| 1   | 06/12/10 | ISSUED FOR DEIS ONLY | LH | CF  | DG  |     |     |     |        |     |            |     |        |       |
| 0c  |          | PHASE 2 CORRECTIONS  | JL |     |     |     |     |     |        |     |            |     |        |       |

STAMP/SEAL  
PROPRIETARY INFORMATION:  
THIS DRAWING IS THE PROPERTY OF AMEC AMERICAS, LTD.  
AND IS NOT TO BE LOANED OR REPRODUCED IN ANY WAY  
WITHOUT THE PERMISSION OF AMEC AMERICAS, LTD.

Client Mgr. Engineering Mgr. Project Mgr.

PROJECT PHASE LAND PERMIT APPLICATION

PROJECT NO. 159952

SCALE AS SHOWN

AREA 5200

RAILWAY MAIN ALIGNMENT

ACTIVITY NO.

PACKAGE CODE

BY JL DDMMYY 06/12/10

CHK CF 06/12/10


APP



RAILWAY  
PLAN AND PROFILE  
KP108+500-KP110+250

PROJECT NUMBER 07-036

DRAWING NO. A3-159952-5200-121-5301-65

REV. 1

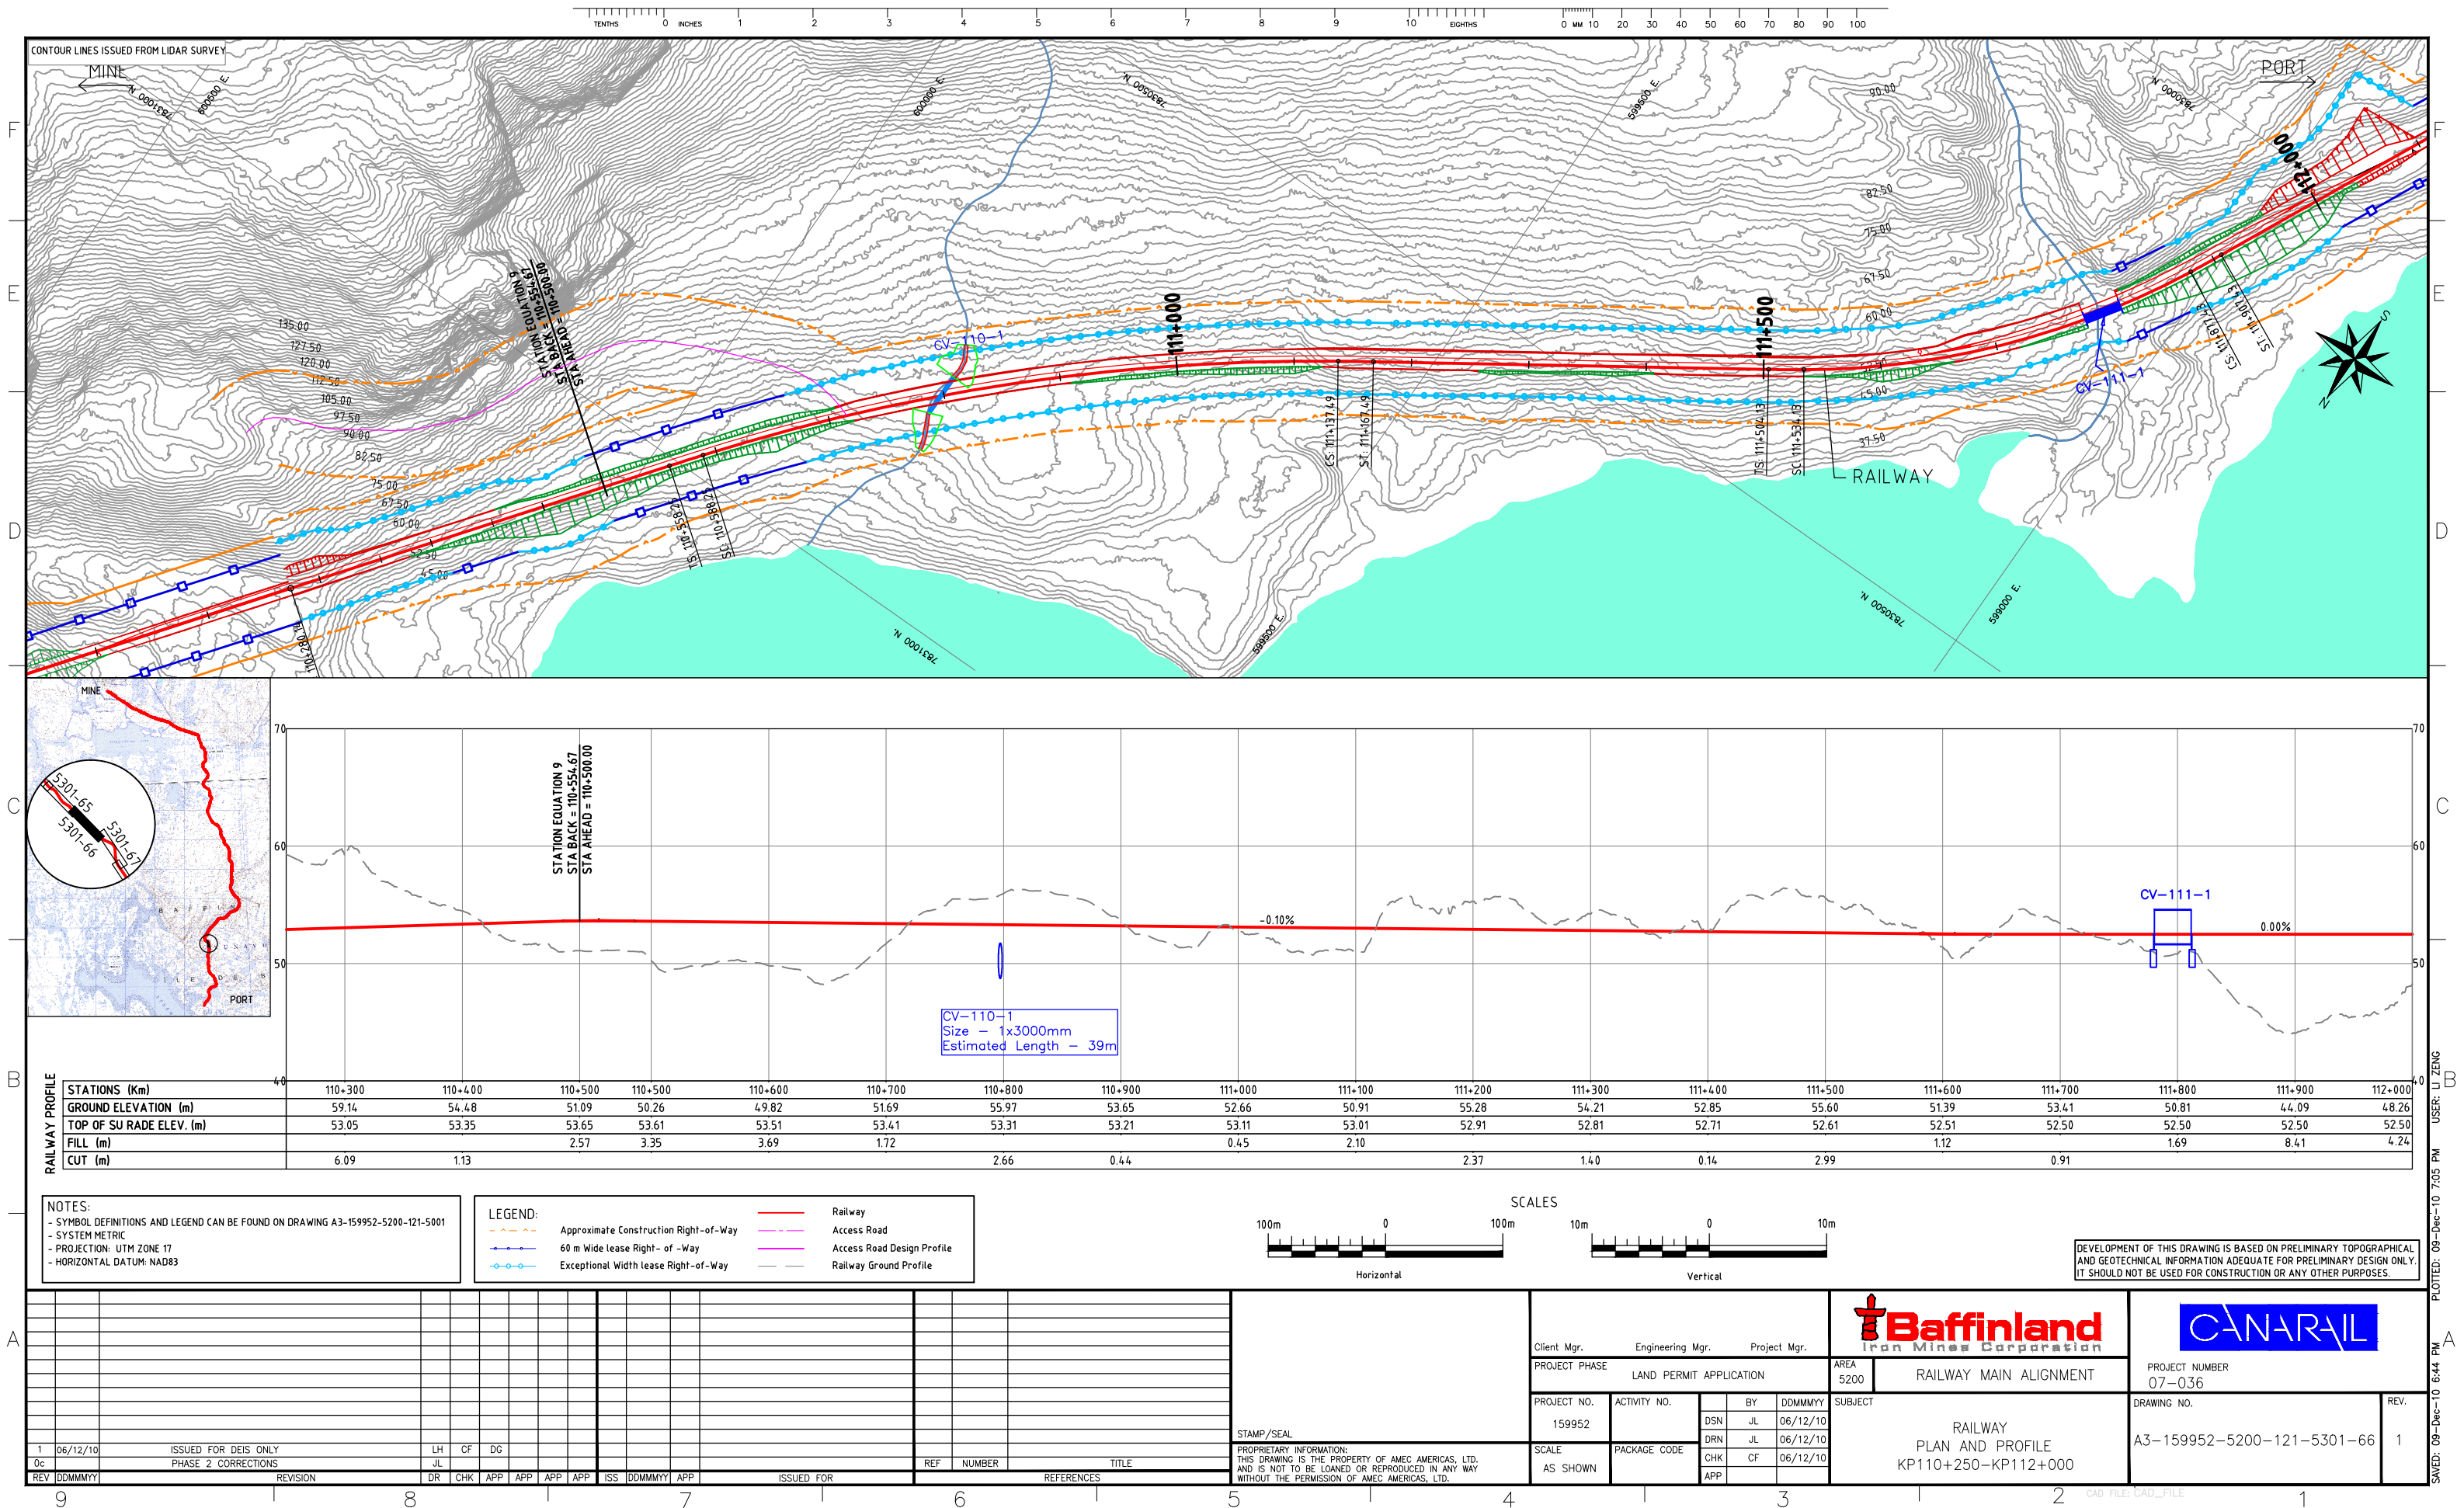

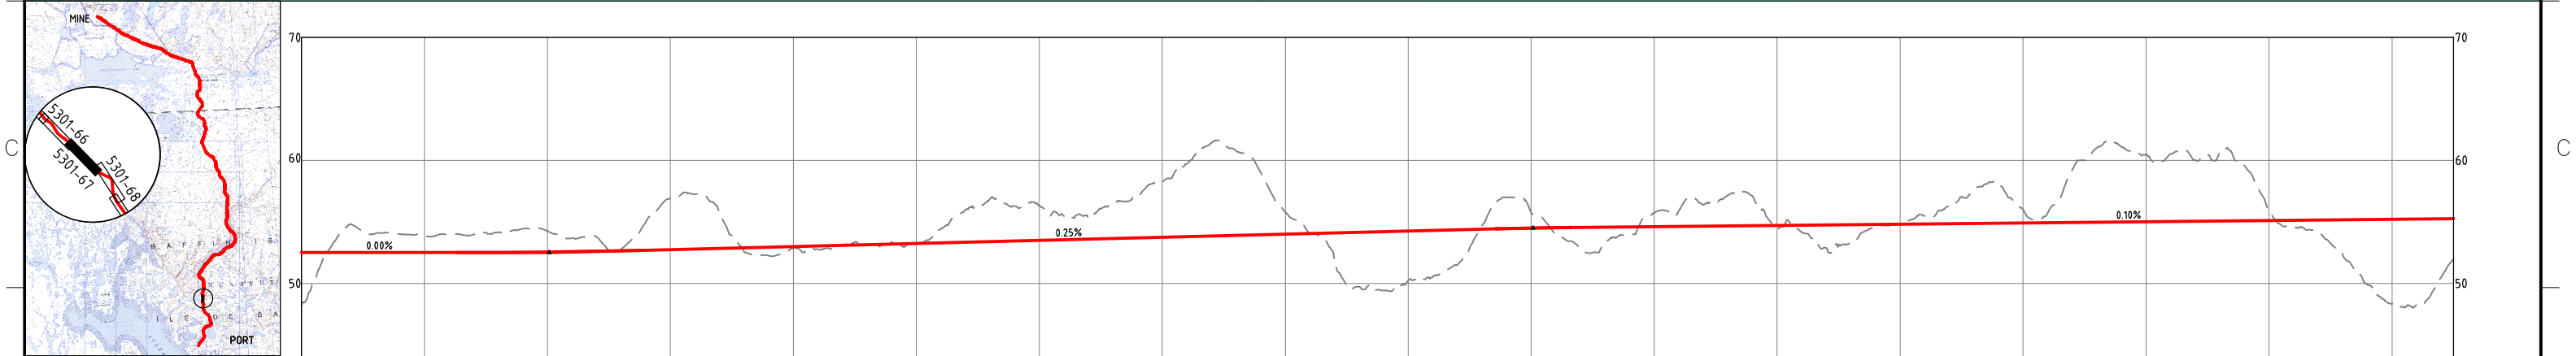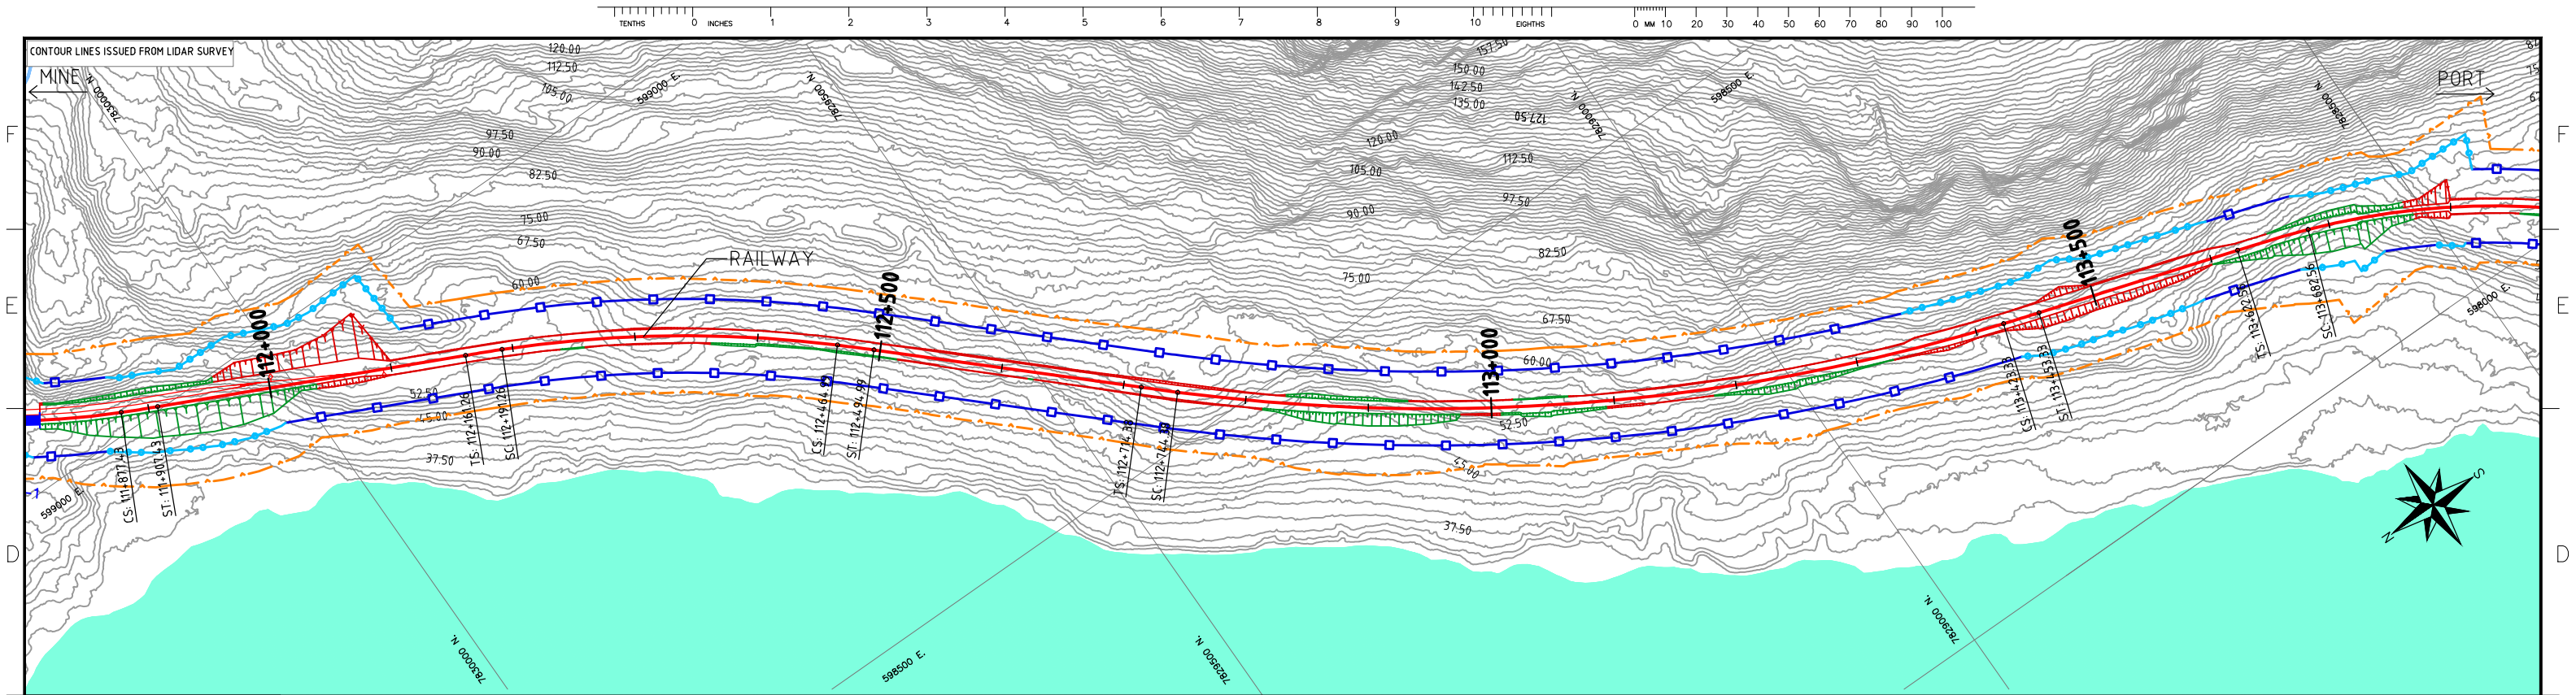

| RAILWAY PROFILE | STATIONS (Km)          | 112+000 | 112+100 | 112+200 | 112+300 | 112+400 | 112+500 | 112+600 | 112+700 | 112+800 | 112+900 | 113+000 | 113+100 | 113+200 | 113+300 | 113+400 | 113+500 | 113+600 | 113+700 |
|-----------------|------------------------|---------|---------|---------|---------|---------|---------|---------|---------|---------|---------|---------|---------|---------|---------|---------|---------|---------|---------|
|                 | GROUND ELEVATION (m)   | 48.26   | 53.85   | 54.25   | 56.92   | 52.83   | 53.28   | 56.30   | 58.27   | 55.80   | 50.22   | 55.74   | 55.74   | 54.64   | 54.84   | 56.01   | 60.49   | 55.78   | 48.34   |
|                 | TOP OF SUB-BALLAST (m) | 52.50   | 52.50   | 52.55   | 52.75   | 53.00   | 53.25   | 53.50   | 53.75   | 54.00   | 54.25   | 54.49   | 54.60   | 54.70   | 54.80   | 54.90   | 55.00   | 55.10   | 55.20   |
|                 | FILL (m)               | 4.24    |         |         |         | 0.16    |         |         |         |         | 4.02    |         |         | 0.05    |         |         |         |         |         |
|                 | CUT (m)                |         | 1.35    | 1.71    | 4.18    |         | 0.03    | 2.81    | 4.52    | 1.80    |         | 1.25    | 1.14    |         | 0.04    | 1.11    | 5.49    | 0.68    | 6.86    |

NOTES:

- SYMBOL DEFINITIONS AND LEGEND CAN BE FOUND ON DRAWING A3-159952-5200-121-5001.
- SYSTEM METRIC
- PROJECTION: UTM ZONE 17
- HORIZONTAL DATUM: NAD83

LEGEND:

- Approximate Construction Right-of-Way
- 60 m Wide Lease Right-of-Way
- Exceptional Width Lease Right-of-Way
- Railway
- Access Road
- Access Road Design Profile
- Railway Ground Profile



SCALES

Horizontal: 100m 0 100m

Vertical: 10m 0 10m

DEVELOPMENT OF THIS DRAWING IS BASED ON PRELIMINARY TOPOGRAPHICAL AND GEOTECHNICAL INFORMATION ADEQUATE FOR PRELIMINARY DESIGN ONLY. IT SHOULD NOT BE USED FOR CONSTRUCTION OR ANY OTHER PURPOSES.

|   |   |   |   |   |   |   |   |   |  |   |  |                                           |                 |                                             |                                                               |                 |                                        |
|---|---|---|---|---|---|---|---|---|--|---|--|-------------------------------------------|-----------------|---------------------------------------------|---------------------------------------------------------------|-----------------|----------------------------------------|
|   |   |   |   |   |   |   |   |   |  | STAMP/SEAL   |  | Client Mgr. Engineering Mgr. Project Mgr. |                 | <b>Baffinland</b><br>Iron Mines Corporation |                                                               | <b>CANARAIL</b> |                                        |
|   |   |   |   |   |   |   |   |   |  | PROPRIETARY INFORMATION:<br>THIS DRAWING IS THE PROPERTY OF AMEC AMERICAS, LTD.<br>AND IS NOT TO BE LOANED OR REPRODUCED IN ANY WAY<br>WITHOUT THE PERMISSION OF AMEC AMERICAS, LTD. |  | PROJECT PHASE LAND PERMIT APPLICATION     |                 | AREA 5200                                   | RAILWAY MAIN ALIGNMENT                                        |                 | PROJECT NUMBER 07-036                  |
|   |   |   |   |   |   |   |   |   |  |   |  | PROJECT NO. 159952                        | ACTIVITY NO.    | BY JL 06/12/10                              | SUBJECT<br>RAILWAY<br>PLAN AND PROFILE<br>KP112+000-KP113+750 |                 | DRAWING NO. A3-159952-5200-121-5301-67 |
|   |   |   |   |   |   |   |   |   |  |   |  | SCALE AS SHOWN                            | PACKAGE CODE    | DRN JL 06/12/10                             |                                                               |                 |                                        |
|   |   |   |   |   |   |   |   |   |  |   |  |                                           | CHK CF 06/12/10 |                                             |                                                               |                 |                                        |
|   |   |   |   |   |   |   |   |   |  |   |  |                                           | APP             | REV. 1                                      |                                                               |                 |                                        |
| 9 | 8 | 7 | 6 | 5 | 4 | 3 | 2 | 1 |  | ISSUED FOR   |  | REFERENCES                                |                 | CAD FILE: CAD_FILE                          |                                                               |                 |                                        |
|   |   |   |   |   |   |   |   |   |  | REV (DDMMYY)   |  | REVISION                                  |                 | DR                                          |                                                               | CHK             |                                        |
|   |   |   |   |   |   |   |   |   |  | APP   |  | APP                                       |                 | APP                                         |                                                               | APP             |                                        |
|   |   |   |   |   |   |   |   |   |  | ISS   |  | DDMMYY                                    |                 | APP                                         |                                                               |                 |                                        |
|   |   |   |   |   |   |   |   |   |  | 1   |  | 06/12/10                                  |                 | ISSUED FOR DEIS ONLY                        |                                                               | LH              |                                        |
|   |   |   |   |   |   |   |   |   |  | 0   |  |                                           |                 | PRELIMINARY DESIGN NOT FOR CONSTRUCTION     |                                                               | JL              |                                        |

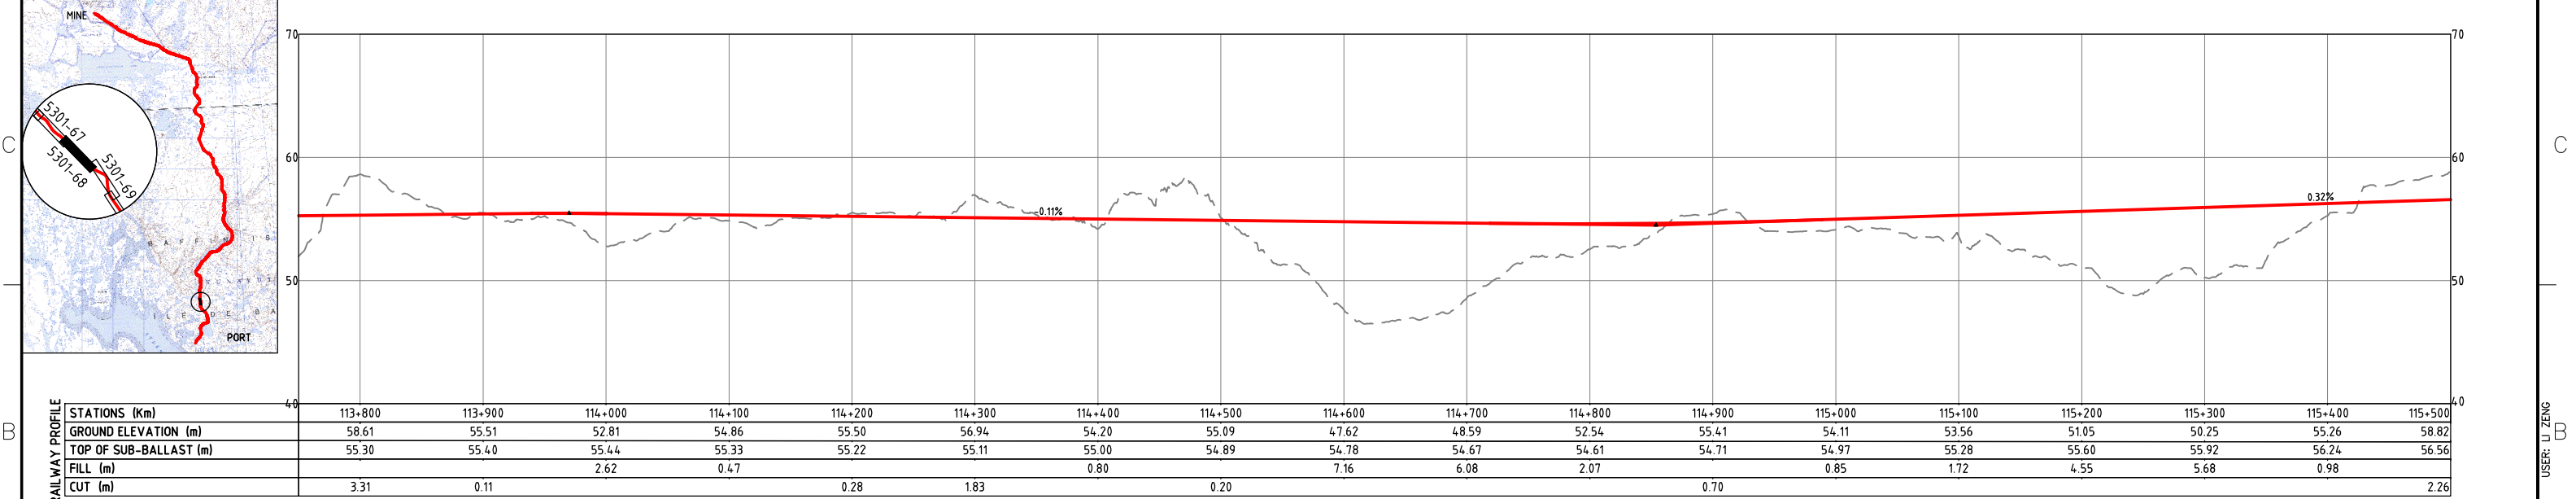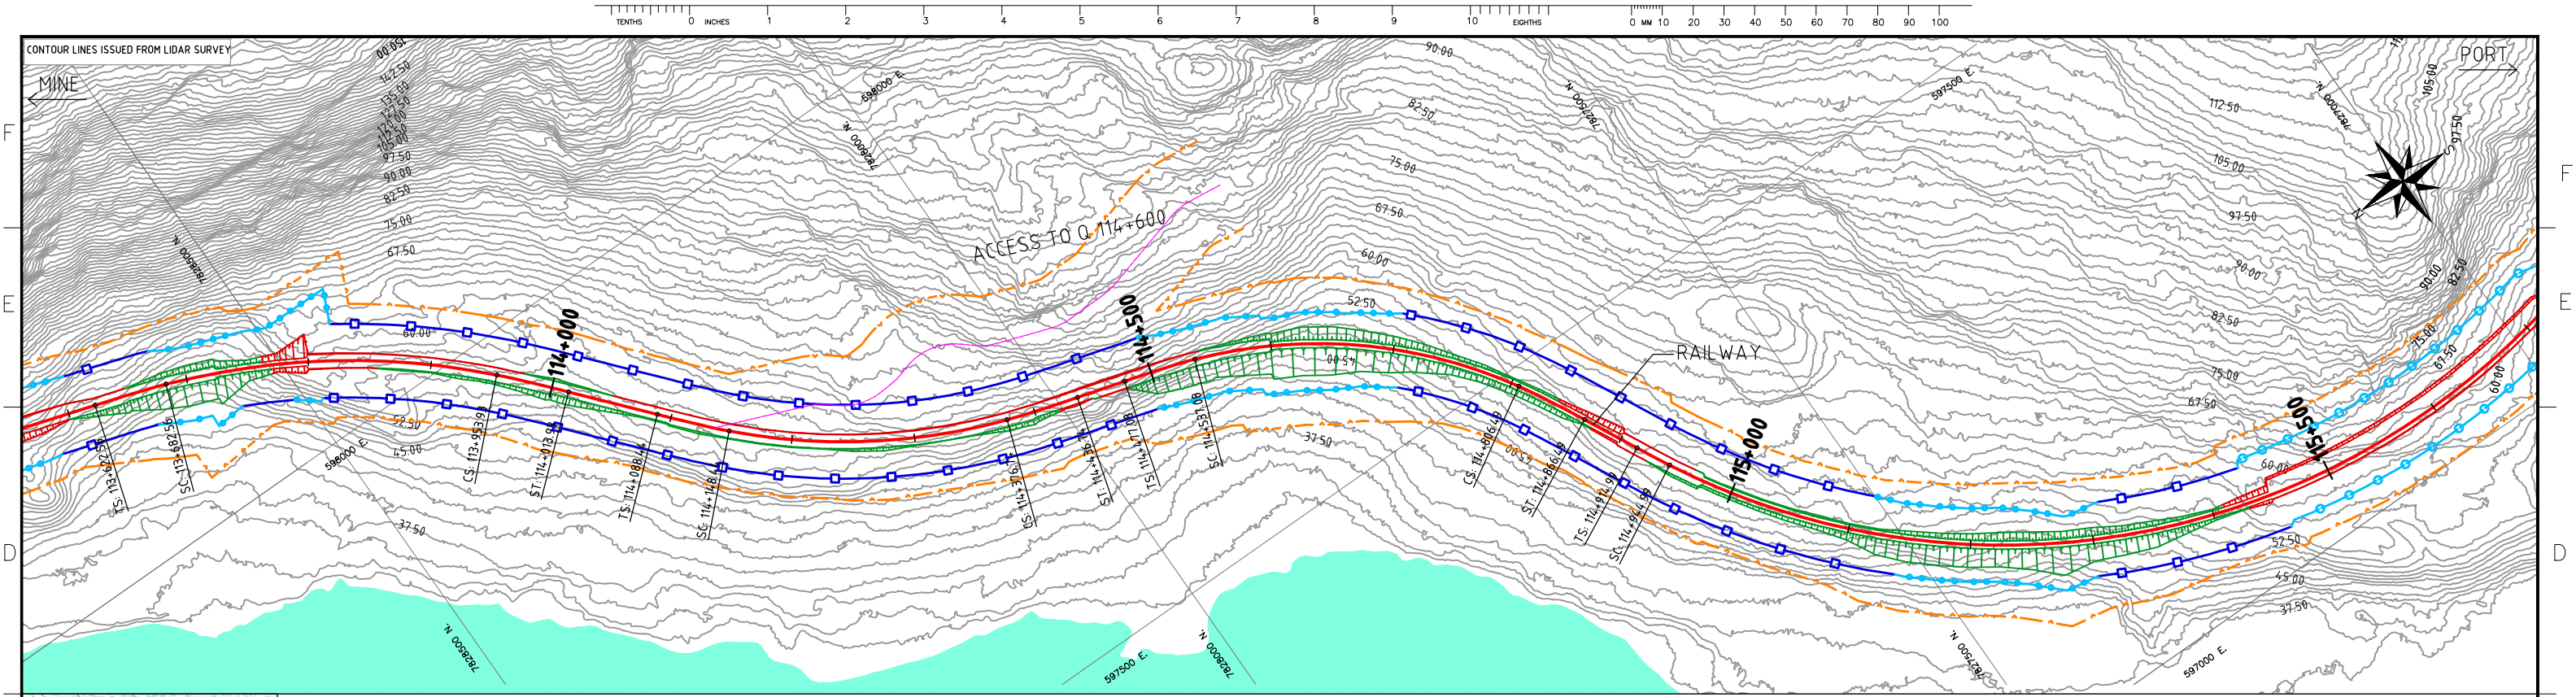

NOTES:

- SYMBOL DEFINITIONS AND LEGEND CAN BE FOUND ON DRAWING A3-159952-5200-121-5001.
- SYSTEM METRIC
- PROJECTION: UTM ZONE 17
- HORIZONTAL DATUM: NAD83

LEGEND:

- Approximate Construction Right-of-Way
- 60 m Wide lease Right-of-Way
- Exceptional Width lease Right-of-Way
- Railway
- Access Road
- Access Road Design Profile
- Railway Ground Profile

SCALES

Horizontal: 100m 0 100m

Vertical: 10m 0 10m




STAMP/SEAL

PROPRIETARY INFORMATION:  
THIS DRAWING IS THE PROPERTY OF AMEC AMERICAS, LTD.  
AND IS NOT TO BE LOANED OR REPRODUCED IN ANY WAY  
WITHOUT THE PERMISSION OF AMEC AMERICAS, LTD.

|                                       |                  |                    |
|---------------------------------------|------------------|--------------------|
| Client Mgr.                           | Engineering Mgr. | Project Mgr.       |
| PROJECT PHASE LAND PERMIT APPLICATION |                  |                    |
| PROJECT NO. 159952                    | ACTIVITY NO.     | BY DSN JL 06/12/10 |
| SCALE AS SHOWN                        | PACKAGE CODE     | CHK CF 06/12/10    |

|                                                      |                        |
|------------------------------------------------------|------------------------|
| AREA 5200                                            | RAILWAY MAIN ALIGNMENT |
| SUBJECT RAILWAY PLAN AND PROFILE KP113+750-KP115+500 |                        |
| PROJECT NUMBER 07-036                                |                        |
| DRAWING NO. A3-159952-5200-121-5301-68               |                        |
| REV. 1                                               |                        |



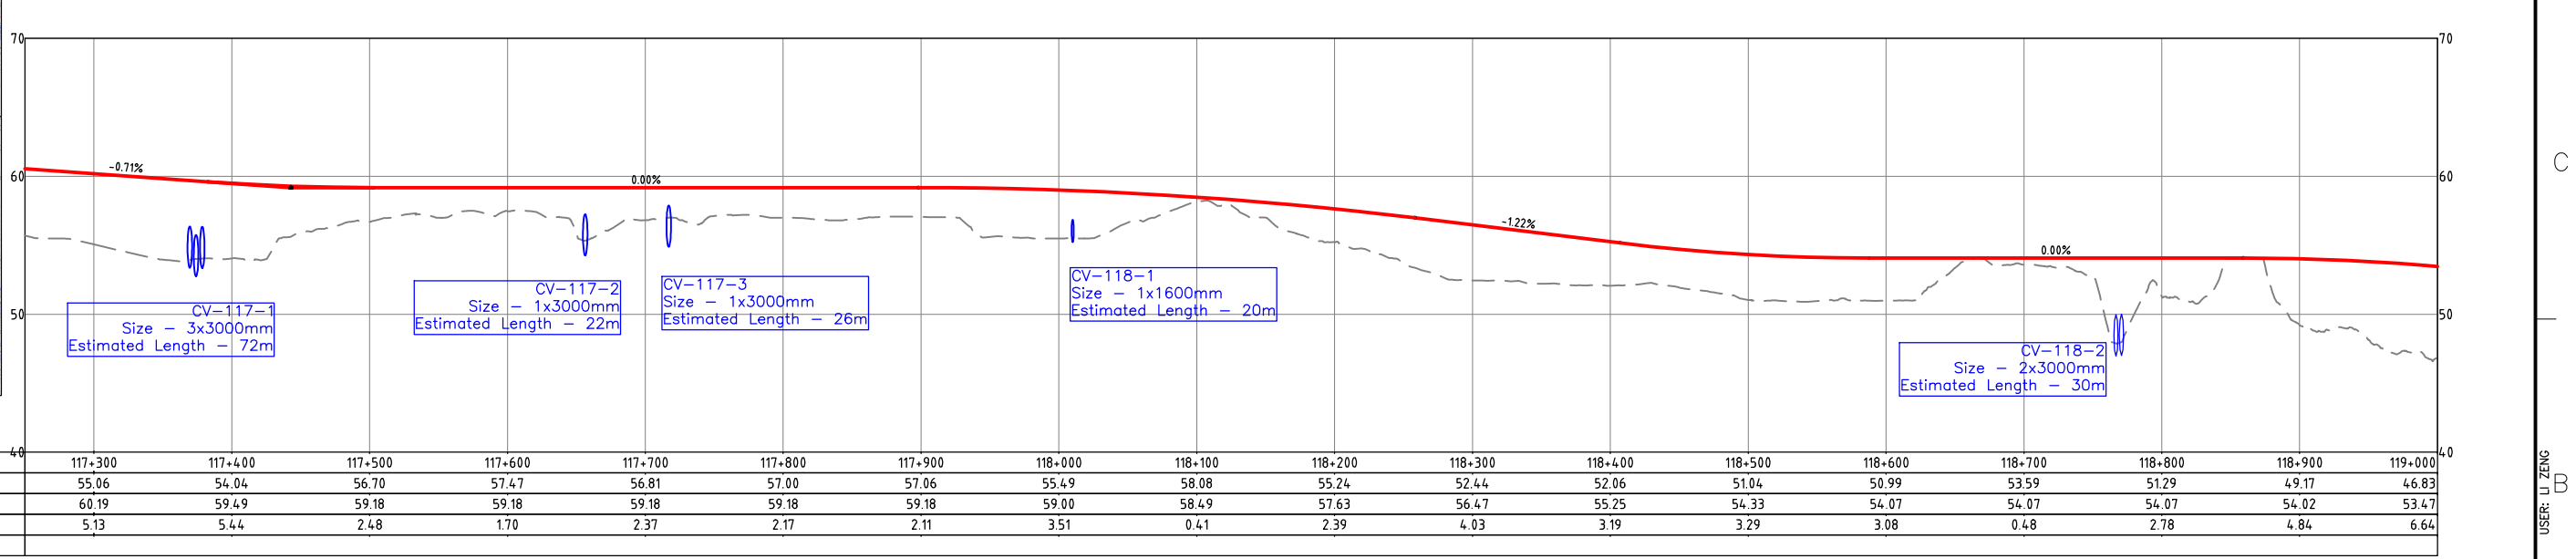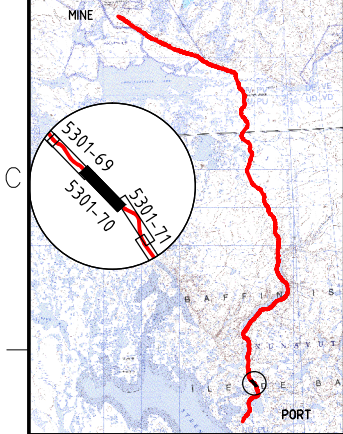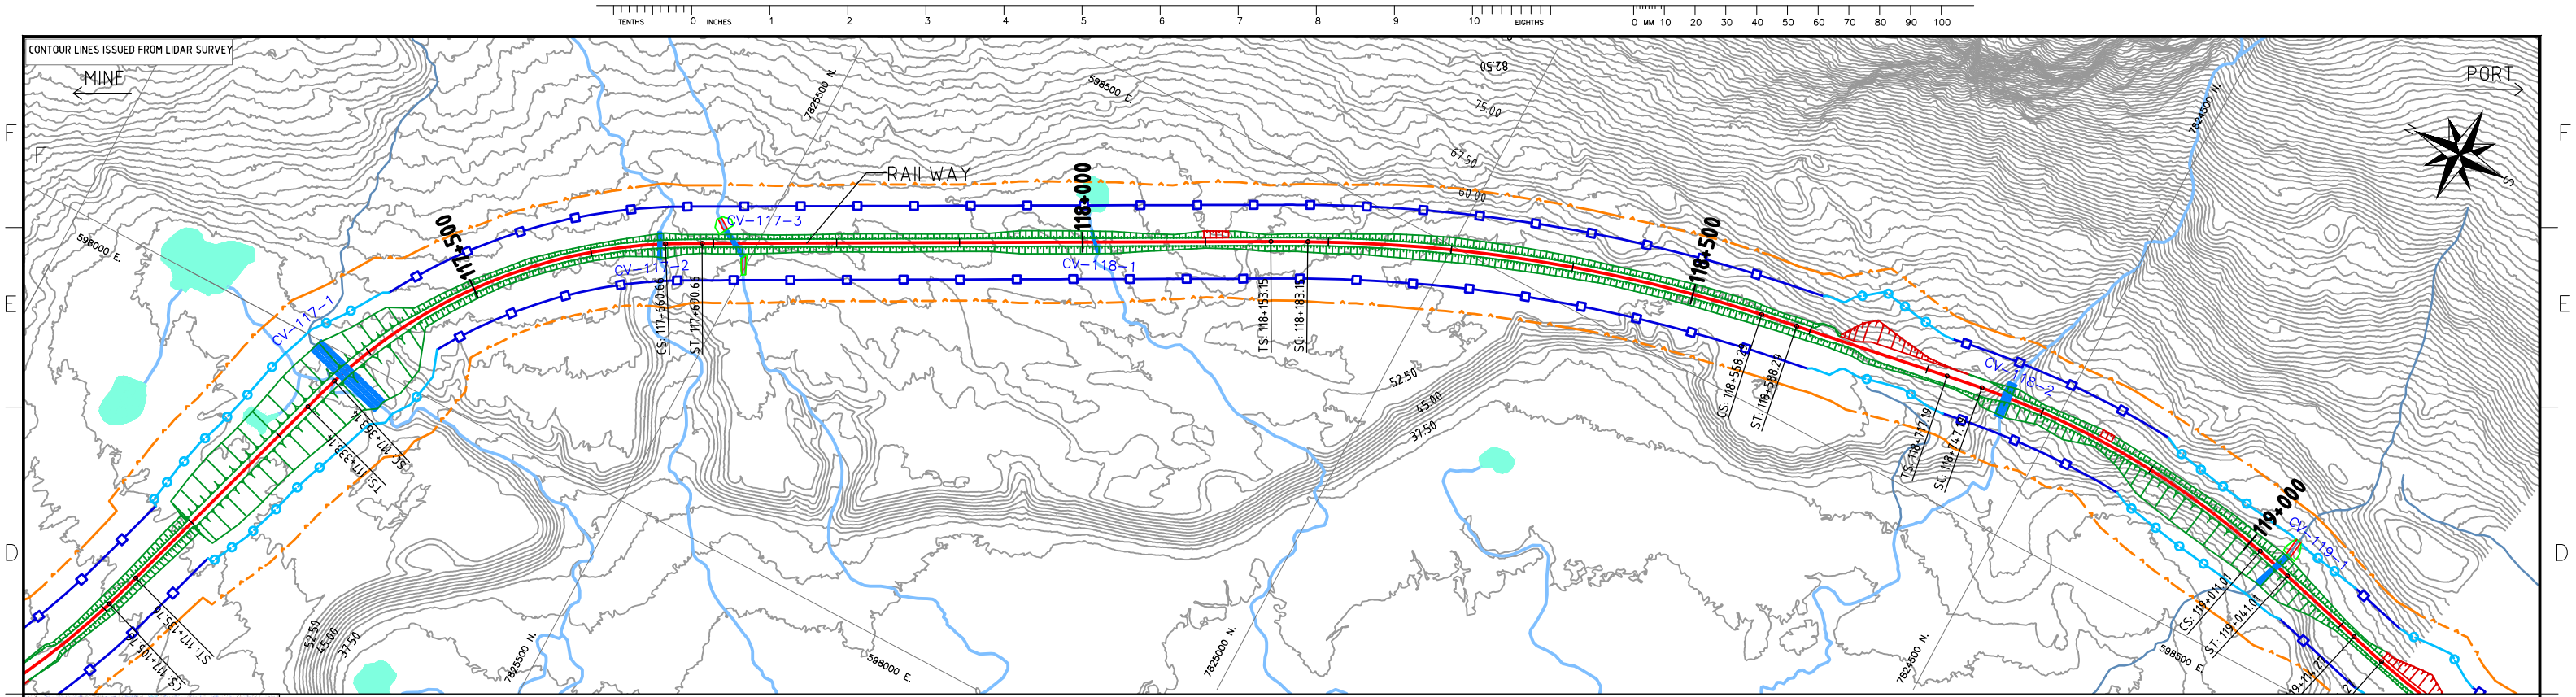

NOTES:

- SYMBOL DEFINITIONS AND LEGEND CAN BE FOUND ON DRAWING A3-159952-5200-121-5001.
- SYSTEM METRIC
- PROJECTION: UTM ZONE 17
- HORIZONTAL DATUM: NAD83

LEGEND:

- Approximate Construction Right-of-Way
- 60 m Wide lease Right-of-Way
- Exceptional Width lease Right-of-Way
- Railway
- Access Road
- Access Road Design Profile
- Railway Ground Profile

SCALES

Horizontal: 100m 0 100m

Vertical: 10m 0 10m

DEVELOPMENT OF THIS DRAWING IS BASED ON PRELIMINARY TOPOGRAPHICAL AND GEOTECHNICAL INFORMATION ADEQUATE FOR PRELIMINARY DESIGN ONLY. IT SHOULD NOT BE USED FOR CONSTRUCTION OR ANY OTHER PURPOSES.

| |
|---|
| |
|---|





