



SAVED: C:\Users\kale.mcguire\Documents\4 - Maps\Reporting\2020 Work Plan\BIM_Fig15 Northern_Corridor_S13.mxd; 31-Oct-19



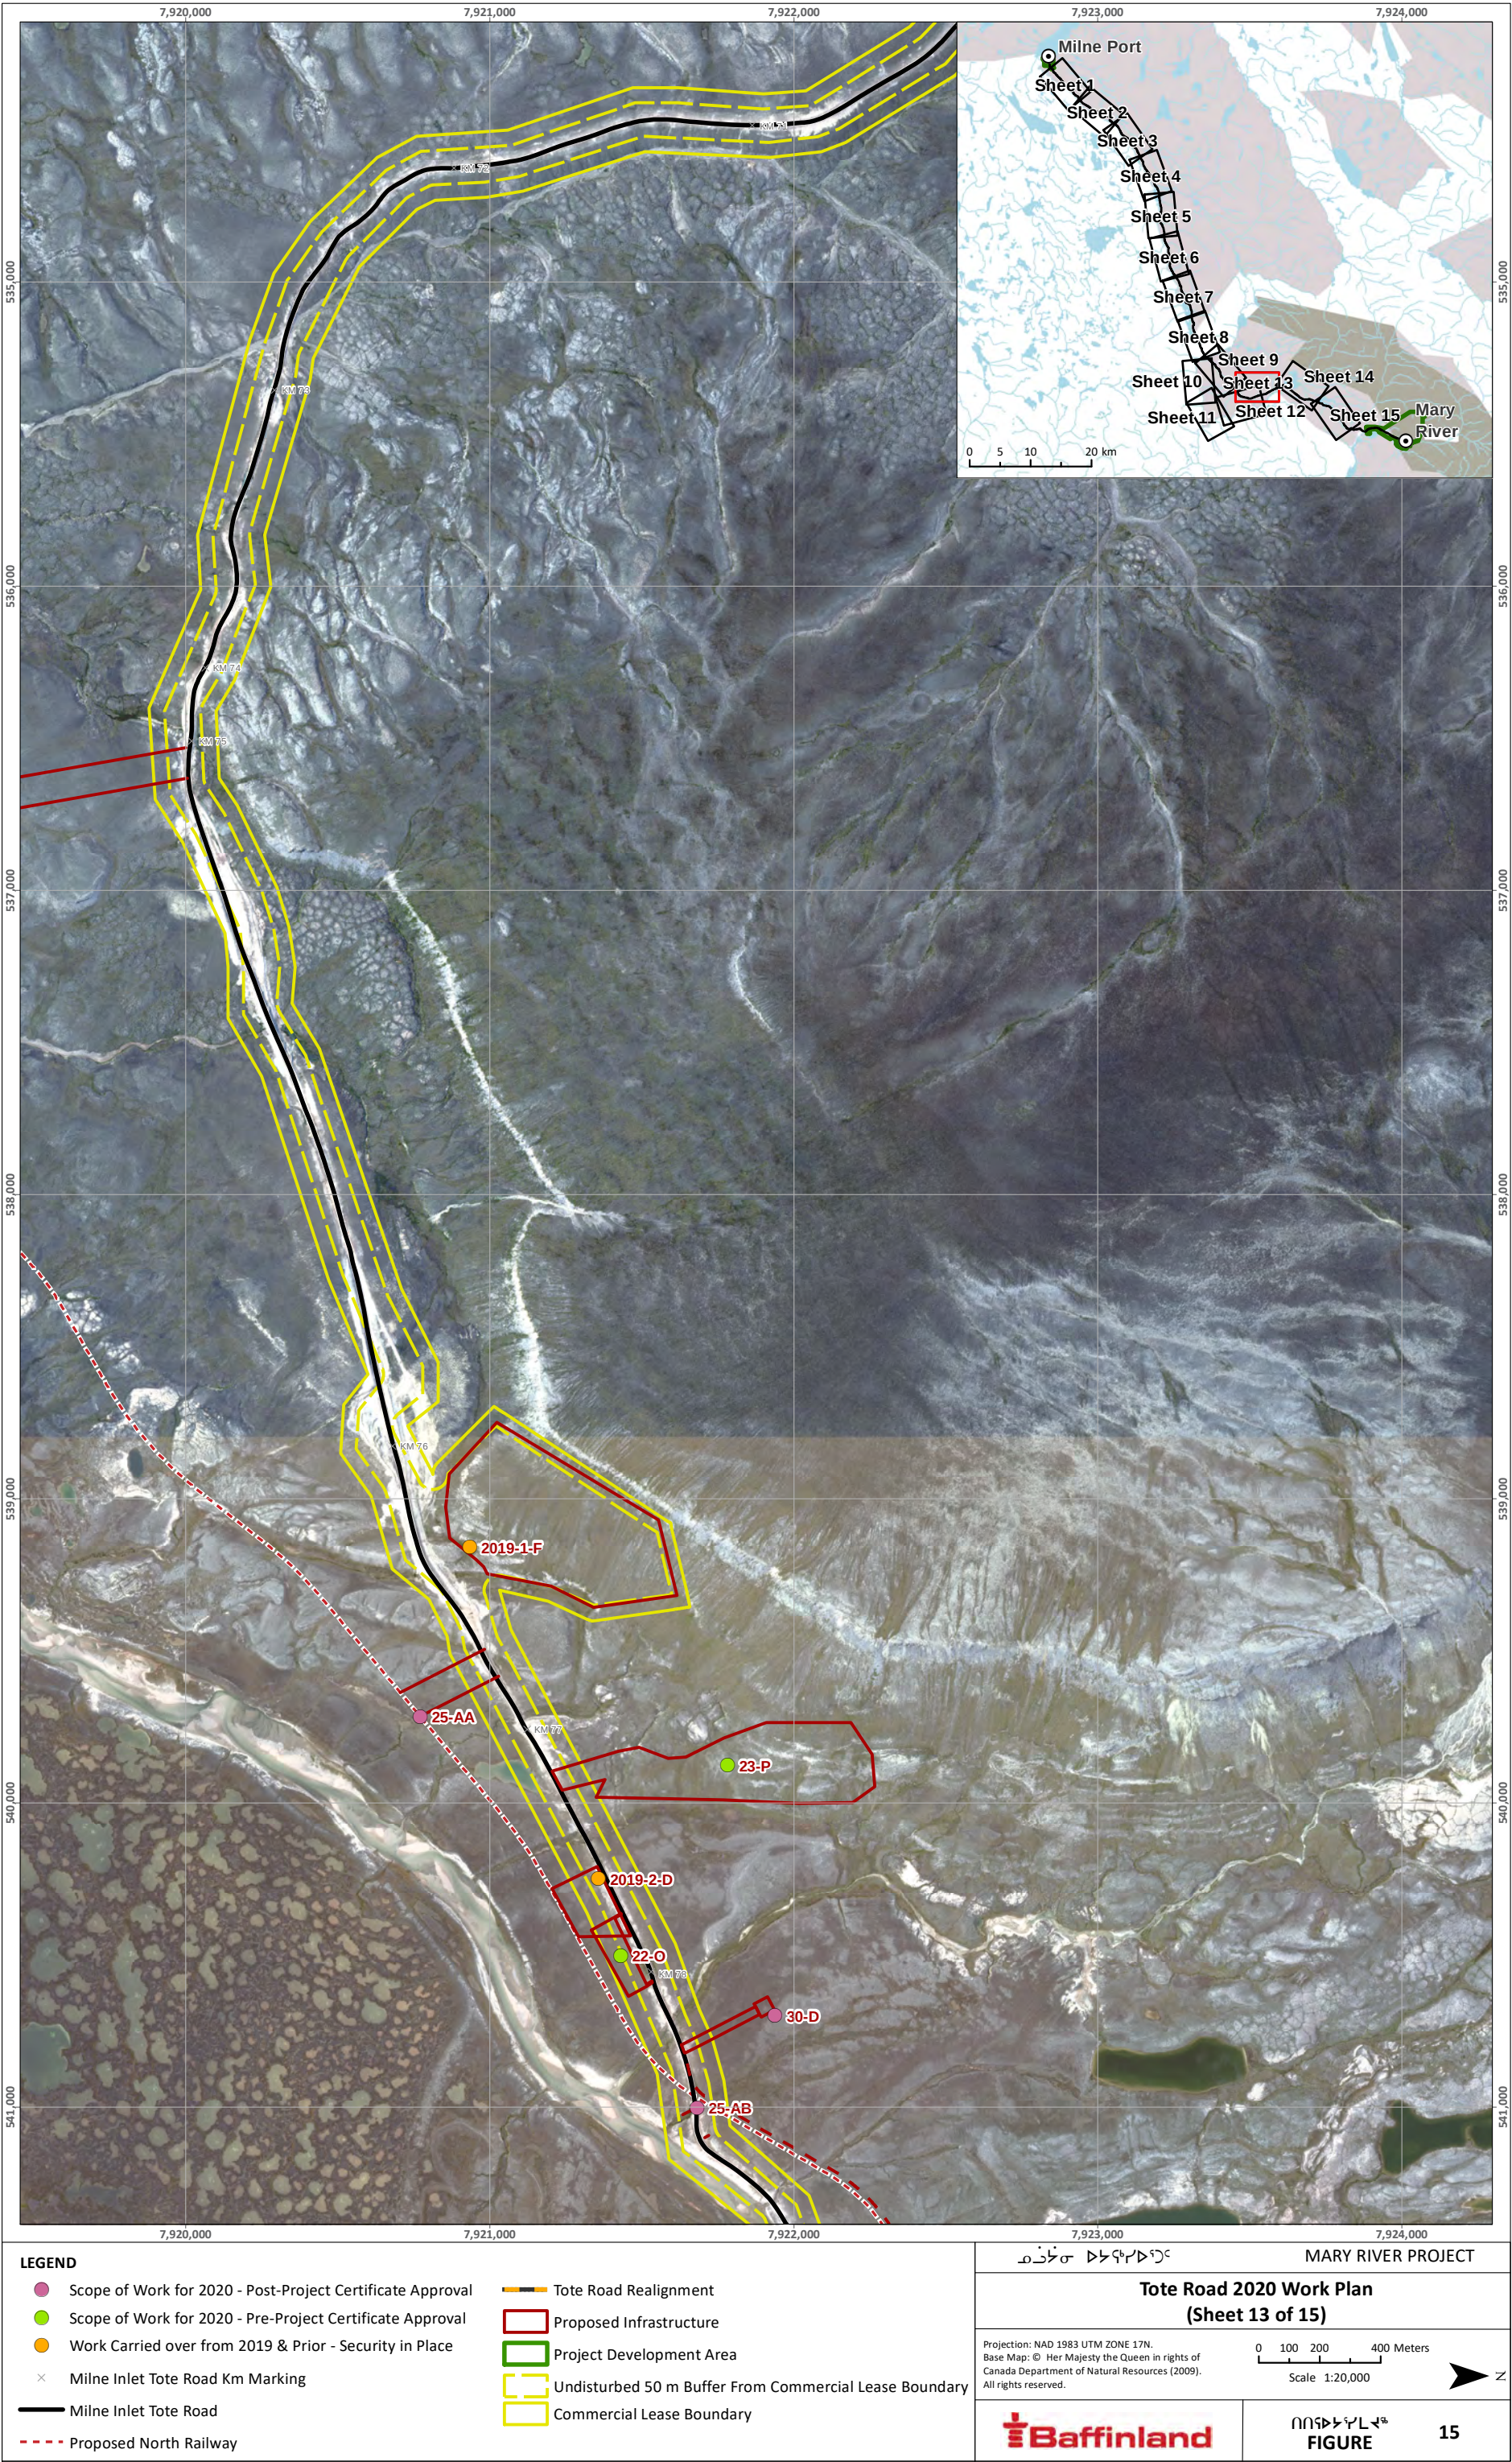

SAVED: C:\Users\kale.mcguire\Documents\4 - Maps\Reporting\2020 Work Plan\BIM_Fig17 Northern_Corridor_S15.mxd: 31-Oct-19

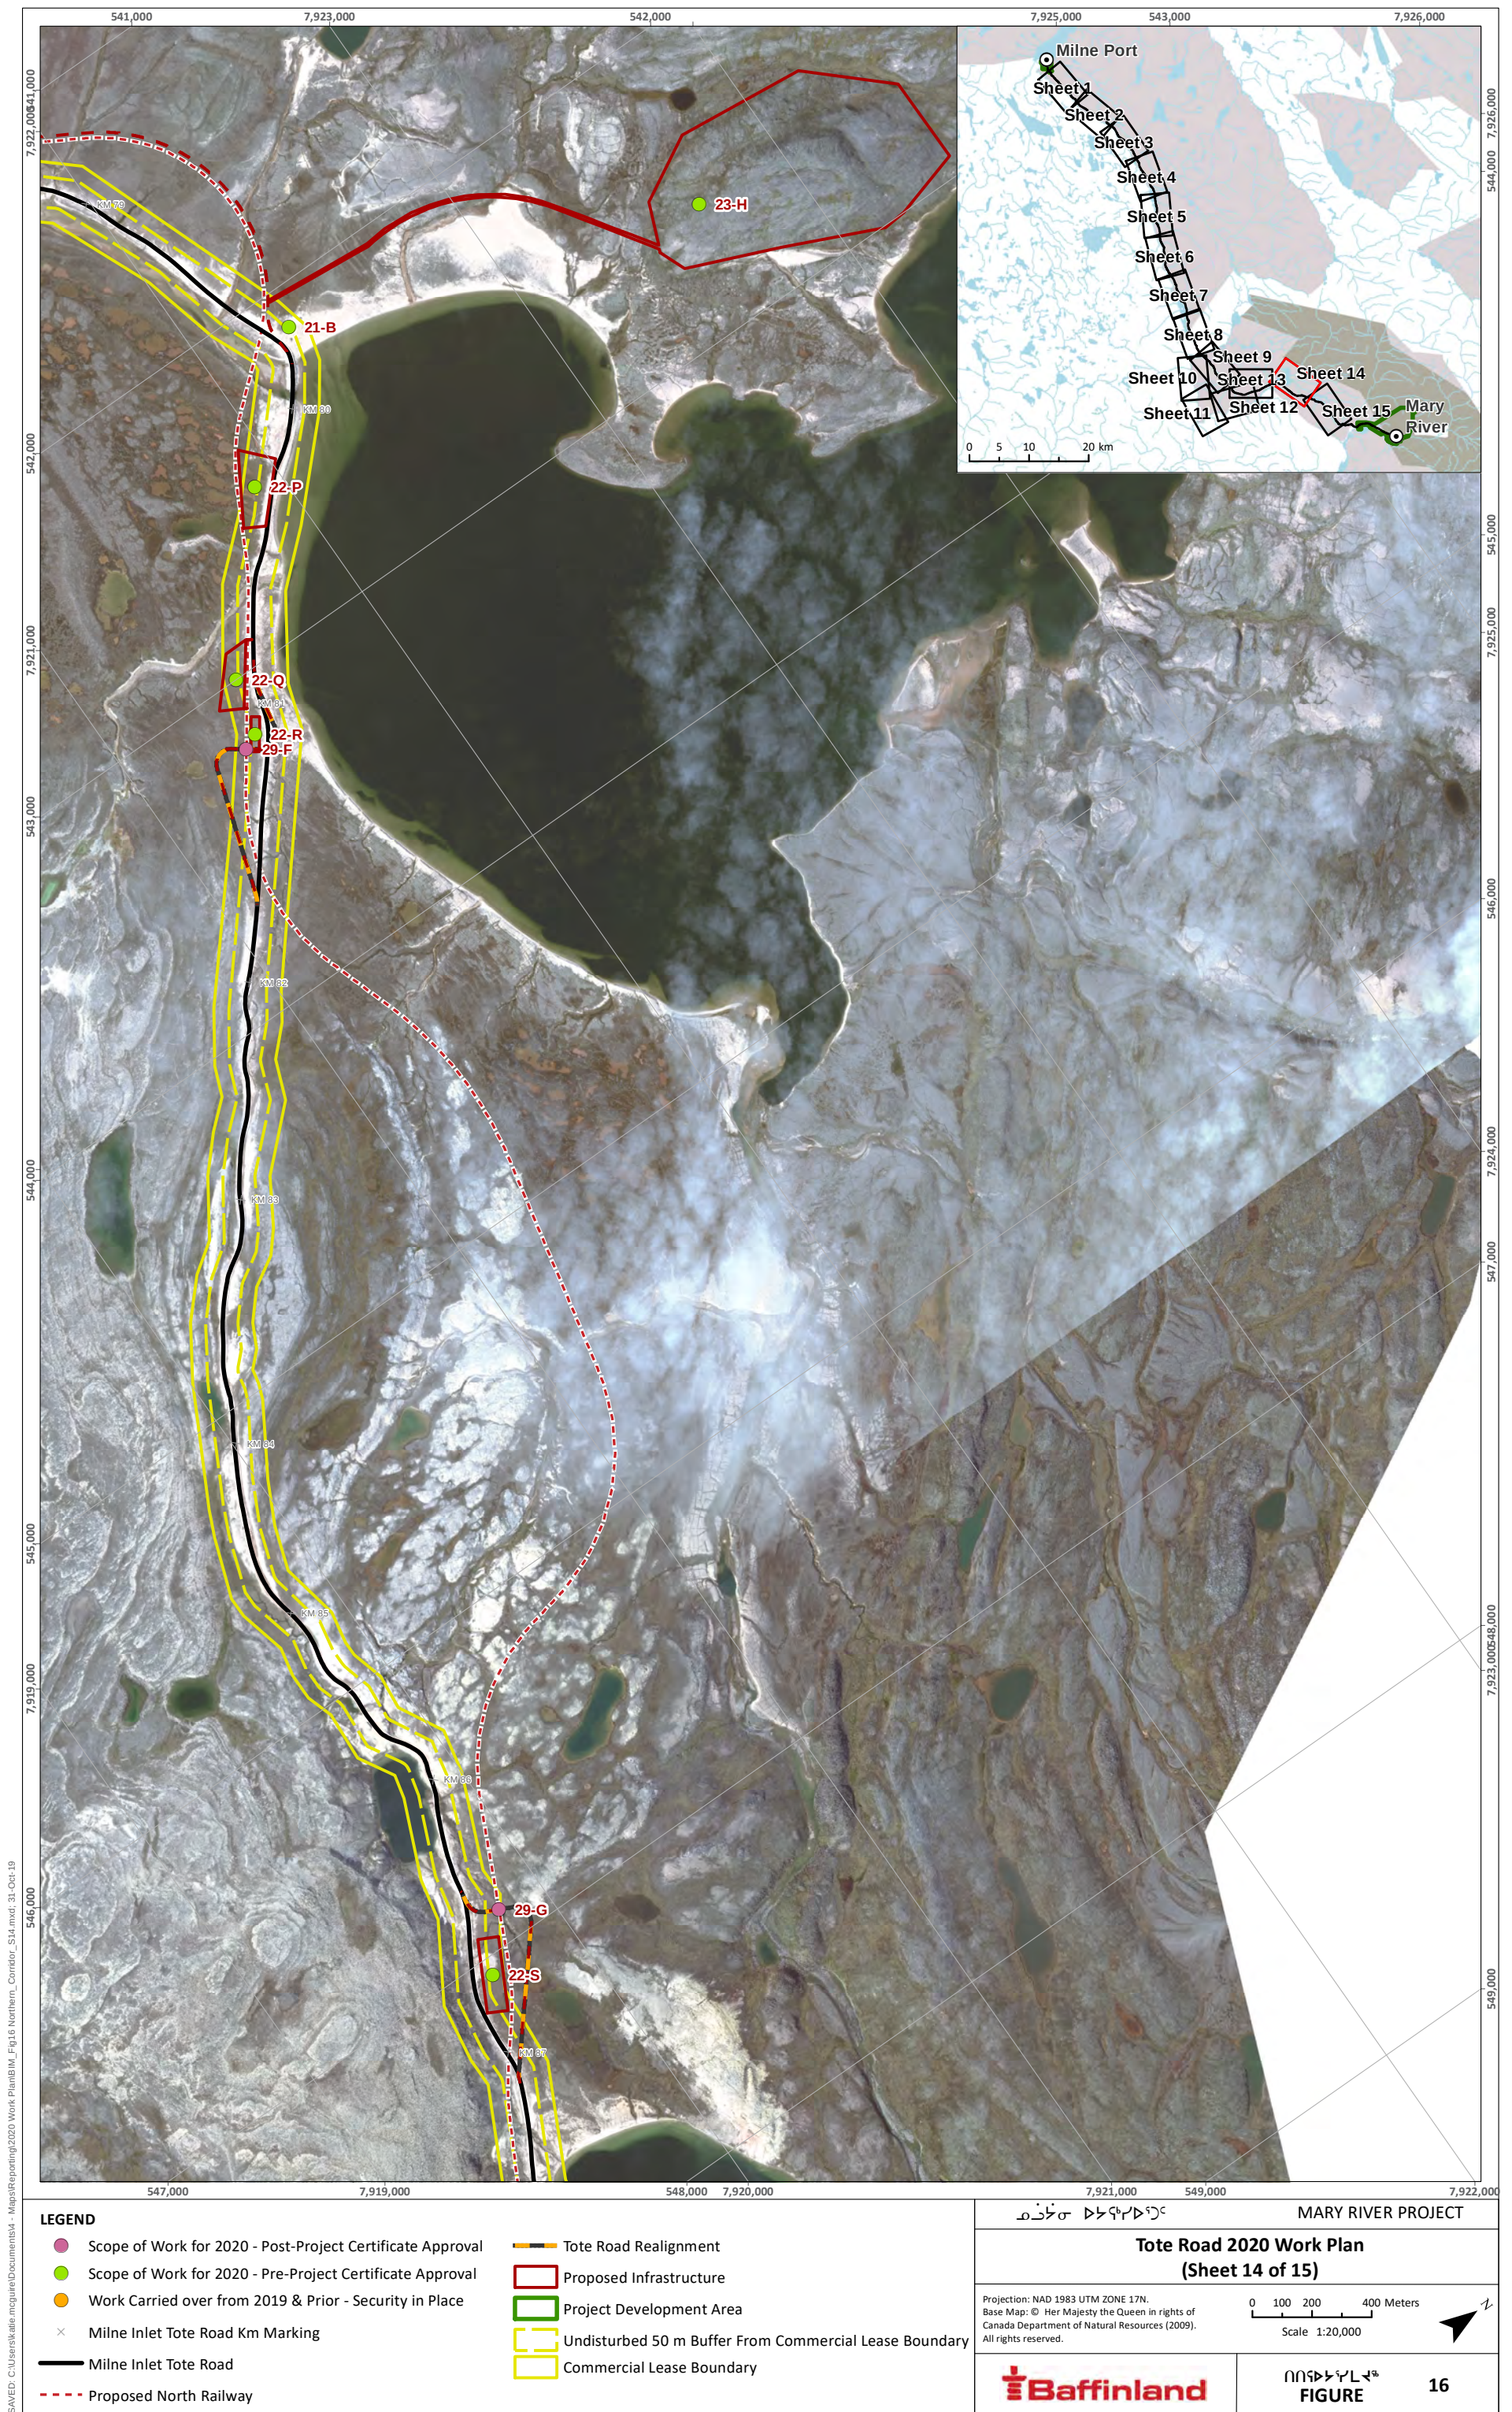

Appendix C

Supporting Documentation

D/R#	PKG #	Description	Owned/3rd Party	Securities Classification	Dest	L	W	H	Vol (m³)	Wgt (Kgs)	Shipper	Date loaded	Vessel / Voyage #
PROJECT	10362	150900 JAW CRUSHER UNIT# 19-0701	3rd Party	Heavy Mobile	PORT	17.8	3.6	4.4	281.952	55300	SANA	8/14/19	CLAUDE A. DESGAGNES VOYAGE#3 2019
PROJECT	10362	150901 SCREENER + CONE CRUSHER UNIT# 19-0703	3rd Party	Heavy Mobile	PORT	19.7	3.75	4.4	325.05	62200	SANA	8/14/19	CLAUDE A. DESGAGNES VOYAGE#3 2019
PROJECT	10520	150881 MASABA FEEDER - PORTABLE C120 JAW PLANT	3rd Party	Heavy Mobile	PORT	8.31	3.6	3.7	110.6892	27664	SANA	8/18/19	CLAUDE A. DESGAGNES VOYAGE#3 2019
PROJECT	10008	150387 CAT 930 WHEEL LOADER WITH FORKS S/N: FRK00685	3rd Party	Heavy Mobile	PORT	8.28	2.59	3.35	71.84142	13605	NUNA EAST	9/20/19	ROSAIRE DESGAGNES VOYAGE#5 2019
PROJECT	10155	150814 WA600 WHEEL LOADER UNIT# 19-0210	3rd Party	Heavy Mobile	PORT	12.3	4.2	4.6	237.636	57000	SANA	8/18/19	CLAUDE A. DESGAGNES VOYAGE#3 2019
PROJECT	10155	150815 WA600 WHEEL LOADER UNIT# 19-0207	3rd Party	Heavy Mobile	PORT	12.3	4.2	4.6	237.636	57000	SANA	8/18/19	CLAUDE A. DESGAGNES VOYAGE#3 2019
PROJECT	10158	150808 NEW SANDVIK DRILL DI550 UNIT# 19-0902	3rd Party	Heavy Mobile	PORT	11.6	2.5	3.93	113.97	24500	SANA	8/19/19	CLAUDE A. DESGAGNES VOYAGE#3 2019
PROJECT	9685	150172 KOMATSU PC1250-8 UNIT# 18-0301	3rd Party	Heavy Mobile	PORT	8.51	4.9	5.2	216.8348	67300	SANA	8/16/19	CLAUDE A. DESGAGNES VOYAGE#3 2019
PROJECT	9949	150455 TANDEM TRACTOR #19-0127	3rd Party	Heavy Mobile	PORT	9.9	2.86	3.86	109.292	9000	SANA	8/19/19	CLAUDE A. DESGAGNES VOYAGE#3 2019
PROJECT	10290	150848 KOMATSU WA600 WHEEL LOADER UNIT# 190208	3rd Party	Heavy Mobile	PORT	12.2	4.23	4.7	242.5482	57000	SANA	8/6/19	MIENA DESGAGNES VOYAGE#2 2019
PROJECT	9298	149339 CAT 745 ARTICULATED TRUCK UNIT # 19-1002	3rd Party	Heavy Mobile	PORT	11.5	3.5	3.8	152.95	33400	SANA	8/6/19	MIENA DESGAGNES VOYAGE#2 2019
PROJECT	9305	149430 DRILL SANDVIC DX800R UNIT# 19-0901	3rd Party	Heavy Mobile	PORT	11.3	2.5	3.6	101.7	15600	SANA	8/6/19	MIENA DESGAGNES VOYAGE#2 2019
PROJECT	9381	149523 CAT ARTICULATED 745 TRUCK UNIT #19-1001	3rd Party	Heavy Mobile	PORT	9.1	4	3.5	127.4	33400	SANA	8/6/19	MIENA DESGAGNES VOYAGE#2 2019
PROJECT	9384	149519 KOMATSU WA500 LOADER UNIT #18-0204	3rd Party	Heavy Mobile	PORT	10.1	3.4	3.8	130.492	35300	SANA	8/5/19	MIENA DESGAGNES VOYAGE#2 2019
PROJECT	9676	149734 CAT 775G HAUL TRUCK UNIT # 19-1004	3rd Party	Heavy Mobile	PORT	10.1	4.45	4.5	202.2525	51700	SANA	8/5/19	MIENA DESGAGNES VOYAGE#2 2019
PROJECT	9676	149735 CAT 775G HAUL TRUCK UNIT # 19-1003	3rd Party	Heavy Mobile	PORT	10.1	4.45	4.5	202.2525	51700	SANA	8/5/19	MIENA DESGAGNES VOYAGE#2 2019
PROJECT	9685	149985 KOMATSU HD-605-8 HAUL TRUCK UNIT# 18-1003	3rd Party	Heavy Mobile	PORT	10.67	4.57	4.3	209.6762	52000	SANA	8/5/19	MIENA DESGAGNES VOYAGE#2 2019
PROJECT	9685	150168 KOMATSU HD-605-8 HAUL TRUCK UNIT# 18-1004	3rd Party	Heavy Mobile	PORT	10.67	4.57	4.3	209.6762	52000	SANA	8/5/19	MIENA DESGAGNES VOYAGE#2 2019
PROJECT	9685	150169 KOMATSU HD-605-8 HAUL TRUCK UNIT# 18-1005	3rd Party	Heavy Mobile	PORT	10.67	4.57	4.3	209.6762	52000	SANA	8/5/19	MIENA DESGAGNES VOYAGE#2 2019
PROJECT	9685	150170 KOMATSU HD-605-8 HAUL TRUCK UNIT# 18-1006	3rd Party	Heavy Mobile	PORT	10.67	4.57	4.3	209.6762	52000	SANA	8/5/19	MIENA DESGAGNES VOYAGE#2 2019
PROJECT	9685	150171 KOMATSU HD-605-7 HAUL TRUCK UNIT# 12-1001	3rd Party	Heavy Mobile	PORT	10.12	4.23	4.55	194.7746	50200	SANA	8/5/19	MIENA DESGAGNES VOYAGE#2 2019
PROJECT	10110	150581 KOMATSU HD-605-7 HAUL TRUCK UNIT# 12-1003	3rd Party	Heavy Mobile	PORT	9.86	4.5	4.31	191.2347	52000	SANA	9/5/19	MIENA DESGAGNES VOYAGE#4 2019
PROJECT	10158	150809 NEW SANDVIK DRILL DI550 UNIT# 19-0903	3rd Party	Heavy Mobile	PORT	11.6	2.5	3.93	113.97	24500	SANA	9/3/19	MIENA DESGAGNES VOYAGE#4 2019
PROJECT	10638	151308 KOMATSU PC1250 UNIT# 19-0307	3rd Party	Heavy Mobile	PORT	8.51	4.9	5.2	216.8348	67300	SANA	9/4/19	MIENA DESGAGNES VOYAGE#4 2019
PROJECT	10215	150693 BUCKET LOADER CAT980 UNIT# 19-6114	3rd Party	Heavy Mobile	PORT	3.4	1.65	1.6	8.976	1500	SANA	9/4/19	ROSAIRE DESGAGNES VOYAGE#5 2019
PROJECT	10791	170809 KOMATSU HD-605-7 HAUL TRUCK UNIT# 12-1004	3rd Party	Heavy Mobile	PORT	10.12	4.23	4.55	194.7746	50200	SANA	9/14/19	ZELADA DESGAGNES VOYAGE#6 2019
PROJECT	10791	170810 KOMATSU HD-605-7 HAUL TRUCK UNIT# 12-1002	3rd Party	Heavy Mobile	PORT	10.12	4.23	4.55	194.7746	50200	SANA	9/14/19	ZELADA DESGAGNES VOYAGE#6 2019
PROJECT	10005	150477 980K CAT LOADER	3rd Party	Heavy Mobile	PORT	9.7	3.66	3.72	132.0674	50000	NUNA	9/18/19	CLAUDE VOYAGE#7 2019
PROJECT	10350	150852 GLACIER SANDVIK - 1500I DRILL S/N: 59805	3rd Party	Heavy Mobile	PORT	11.3	2.55	3.3	95.0895	22600	BATTLEFIELD	9/3/19	MIENA DESGAGNES VOYAGE#4 2019
PROJECT	10350	150853 GLACIER SANDVIK - 1500I DRILL S/N: 61277	3rd Party	Heavy Mobile	PORT	11.3	2.55	3.3	95.0895	22600	BATTLEFIELD	9/3/19	MIENA DESGAGNES VOYAGE#4 2019
PROJECT	10350	150876 GLACIER SANDVIK - 1500I DRILL S/N: 52275	3rd Party	Heavy Mobile	PORT	11.3	2.55	3.3	95.0895	22600	BATTLEFIELD	9/3/19	MIENA DESGAGNES VOYAGE#4 2019
PROJECT	10353	150872 1500I DRILL S/N: 57542	3rd Party	Heavy Mobile	PORT	11.3	2.55	3.3	95.0895	22600	NUNA EAST	9/3/19	MIENA DESGAGNES VOYAGE#4 2019
PROJECT	10370	150892 CAT 349F EXCAVATOR WITH BUCKET S/N: B2210285	3rd Party	Heavy Mobile	PORT	12.3	3.7	3.84	174.7584	52057	NUNA EAST	9/5/19	MIENA DESGAGNES VOYAGE#4 2019
PROJECT	10482	150811 GLACIER - PANTERRA 1500I DRILL S/N: 61275	3rd Party	Heavy Mobile	PORT	11.3	2.55	3.3	95.0895	22600	NUNA	9/5/19	MIENA DESGAGNES VOYAGE#4 2019
PROJECT	10482	150812 GLACIER - PANTERRA 1500I DRILL S/N: 59305	3rd Party	Heavy Mobile	PORT	11.3	2.55	3.3	95.0895	22600	NUNA	9/5/19	MIENA DESGAGNES VOYAGE#4 2019
PROJECT	9684	149989 LTM 1350 CRANE	3rd Party	Heavy Mobile	PORT	17.98	3.1	3.99	222.3946	80000	AECON	7/11/19	CLAUDE A. DESGAGNES VOYAGE#1 2019
PROJECT	9684	149990 TADANO RR1600XL CRANE	3rd Party	Heavy Mobile	PORT	16.4	3.54	3.9	226.4184	91154	AECON	7/11/19	CLAUDE A. DESGAGNES VOYAGE#1 2019
PROJECT	9684	149991 TADANO RR1600XL CRANE	3rd Party	Heavy Mobile	PORT	16.4	3.54	3.9	226.4184	91154	AECON	7/11/19	CLAUDE A. DESGAGNES VOYAGE#1 2019
PROJECT	10156	150806 PILE DRIVING RIG BG20H S/N: 2780	3rd Party	Heavy Mobile	PORT	19.87	2.85	3.4	192.5403	45000	AECON	8/19/19	CLAUDE A. DESGAGNES VOYAGE#3 2019
PROJECT	10363	150799 CRANE LTM1400 UNIT# 2259 [ORANGE TAPE]	3rd Party	Heavy Mobile	PORT	18.54	3	4	222.48	8634	MAMMOET	8/18/19	CLAUDE A. DESGAGNES VOYAGE#3 2019
PROJECT	10365	150767 CRANE LR1300 CRAWLER UNIT# 1843 [RED TAPE]	3rd Party	Heavy Mobile	PORT	13.6	8.1	5.2	572.832	92000	MAMMOET	8/15/19	CLAUDE A. DESGAGNES VOYAGE#3 2019
PROJECT	10897	151087 CRANE LR1300 CRAWLER UNIT# 1843 [BLUE TAPE]	3rd Party	Heavy Mobile	PORT	13.6	8.1	5.2	572.832	92000	MAMMOET	9/4/19	MIENA DESGAGNES VOYAGE#4 2019
PROJECT	10876	151568 LIEBHERR CRANE LR1300 CRAWLER	3rd Party	Heavy Mobile	PORT	13.6	8.1	5.2	572.832	92000	AECON	9/13/19	ZELADA DESGAGNES VOYAGE#6 2019
PROJECT	10428	150916 CAT 906M LOADER S/N: CAT0906MPH6603599	3rd Party	Heavy Mobile	MINE	5.84	2.38	2.65	36.83288	3000	CAT RENTAL	9/16/19	ZELADA DESGAGNES VOYAGE#6 2019
PROJECT	9555	140718 980 LOADER #MK210245	3rd Party	Heavy Mobile	PORT	9.8	3.5	3.9	133.77	31752	TOROMONT	9/12/19	ROSAIRE DESGAGNES VOYAGE#5 2019
PROJECT	9555	140716 374F EXCAVATOR #EBF10046	3rd Party	Heavy Mobile	PORT	13.2	4.6	4.5	273.24	73200	TOROMONT	9/14/19	ZELADA DESGAGNES VOYAGE#6 2019
PROJECT	9201	149319 WESTERN STAR TRACTOR #51305	3rd Party	Heavy Mobile	PORT	6.71	2.59	3.2	55.61248	12930	A & B	7/14/19	CLAUDE A. DESGAGNES VOYAGE#1 2019
PROJECT	9201	149325 WESTERN STAR TRACTOR #51301	3rd Party	Heavy Mobile	PORT	6.71	2.59	3.2	55.61248	12930	A & B	7/14/19	CLAUDE A. DESGAGNES VOYAGE#1 2019
PROJECT	9222	149326 WESTERN STAR TANDEM TRACTOR #51300 S/N: 5KJALD17LPLS7712	3rd Party	Heavy Mobile	PORT	8.35	2.59	3.75	81.09938	12930	FAIRWAY	7/14/19	CLAUDE A. DESGAGNES VOYAGE#1 2019
PROJECT	9461	149400 844 K LOADER W/BUCKET JOHN DEER UNIT #30357	3rd Party	Heavy Mobile	PORT	11.45	3.54	3.75	151.9988	34019	A & B	7/11/19	CLAUDE A. DESGAGNES VOYAGE#1 2019
PROJECT	10423	146182 988 LOADER	3rd Party	Heavy Mobile	PORT	9.1	3.65	4.11	136.5137	47627	TRETAN	8/18/19	CLAUDE A. DESGAGNES VOYAGE#3 2019
PROJECT	10609	150973 65T CRANE UNIT #446	3rd Party	Heavy Mobile	MINE	14.3	3	3.3	141.57	39000	MORCEAU	9/16/19	ZELADA DESGAGNES VOYAGE#6 2019
PROJECT	9022	128971 WESTERN STAR GRAY 1993 2 AXLES #507 S/N 5K33AEA87PY58054	3rd Party	Heavy Mobile	PORT	8.7	3.05	3.5	92.8725	5080	TRETAN	7/14/19	CLAUDE A. DESGAGNES VOYAGE#1 2019
PROJECT	9033	128944 WESTERN STAR TANDEM TRACTOR - USED # 506 WHITE S/N:	3rd Party	Heavy Mobile	PORT	9.15	3.05	3.5	97.67625	5080	TRETAN	7/14/19	CLAUDE A. DESGAGNES VOYAGE#1 2019
PROJECT	9034	128927 KENWORTH 7800 TRI DRIVE TRACTOR # 566 WHITE S/N:	3rd Party	Heavy Mobile	PORT	11.27	3.05	3.9	134.0567	6177	TRETAN	7/14/19	CLAUDE A. DESGAGNES VOYAGE#1 2019
PROJECT	9036	128926 USED PETERBILT TRACTOR WHITE S/N: INP-FLT9X-7-6D8863785	3rd Party	Heavy Mobile	PORT	11.27	3.05	3.5	120.3073	6170	TRETAN	7/14/19	CLAUDE A. DESGAGNES VOYAGE#1 2019
PROJECT	9076	128930 USED 2012 PETERBILT TRACTOR # 576 WHITE S/N: 1XP-TP4TX-1	3rd Party	Heavy Mobile	PORT	10.03	3.05	3.5	107.0703	6171	TRETAN	7/14/19	CLAUDE A. DESGAGNES VOYAGE#1 2019
PROJECT	9083	129027 USED 2006 WESTERN STAR #556 WHITE S/N: 5KKPALAY06PU16574	3rd Party	Heavy Mobile	PORT	10.05	3.05	3.5	107.2838	5080	TRETAN	7/14/19	CLAUDE A. DESGAGNES VOYAGE#1 2019
PROJECT	9390	149545 KENWORTH 7800 TRUCK S/N: 1NKDXUOX19R94082C	3rd Party	Heavy Mobile	PORT	9.85	3.05	3.7	111.1573	5080	TRETAN	7/14/19	CLAUDE A. DESGAGNES VOYAGE#1 2019
PROJECT	9484	149631 WESTERN STAR TRACTOR WHITE UNIT# 56C	3rd Party	Heavy Mobile	PORT	11.4	3.05	3.35	116.4795	6170	TRETAN	7/14/19	CLAUDE A. DESGAGNES VOYAGE#1 2019
PROJECT	9512	146110 USED KENWORTH TRACTOR - WHITE #585	3rd Party	Heavy Mobile	PORT	9.45	3.8	3.05	109.5255	5080	TRETAN	7/14/19	CLAUDE A. DESGAGNES VOYAGE#1 2019
PROJECT	9553	149731 WESTERN STAR BOOM TRUCK UNIT# 58C	3rd Party	Heavy Mobile	PORT	11.6	3.05	3.9	137.982	6170	TRETAN	7/14/19	CLAUDE A. DESGAGNES VOYAGE#1 2019
PROJECT	9681	149983 WESTERN STAR TRACTOR UNIT # 558	3rd Party	Heavy Mobile	PORT	11.27	3.05	3.5	120.3073	6170	TRETAN	7/14/19	CLAUDE A. DESGAGNES VOYAGE#1 2019
PROJECT	9681	149984 KENWORTH C500 TRACTOR UNIT # 581	3rd Party	Heavy Mobile	PORT	9.45	3.05	3.5	100.8788	6170	TRETAN	7/14/19	CLAUDE A. DESGAGNES VOYAGE#1 2019
PROJECT	9972	150415 KENWORTH 7800 TRACTOR WHITE UNIT# 583 S/N:	3rd Party	Heavy Mobile	PORT	9.45	3.05	3.5	100.8788	5080	TRETAN	8/5/19	MIENA DESGAGNES VOYAGE#2 2019
PROJECT	10197	150822 3 X CONVEYORS, UNIT #19-0704, #19-0705, #19-0706	3rd Party	Heavy Mobile	PORT	19.5	3.35	4.3	280.8975	16920	SANA	8/19/19	CLAUDE A. DESGAGNES VOYAGE#3 2019
PROJECT	10350	150850 NEW CAT 259D TRACK LOADER + EXTRA BUCKET	3rd Party	Light Mobile	PORT	4.13	2.07	2.2	18.80802	4765	BATTLEFIELD	8/20/19	CLAUDE A. DESGAGNES VOYAGE#3 2019
PROJECT	10350	150849 NEW CAT 289D TRACK LOADER + EXTRA BUCKET	3rd Party	Light Mobile	PORT	4.13	2.07	2.2	18.80802	5669	BATTLEFIELD	9/5/19	ROSAIRE DESGAGNES VOYAGE#5 2019
PROJECT	10350	150851 NEW CAT 289D TRACK LOADER + EXTRA BUCKET	3rd Party	Light Mobile	PORT	4.13	2.07	2.2	18.80802	5669	BATTLEFIELD	9/5/19	ROSAIRE DESGAGNES VOYAGE#5 2019
PROJECT	10241	305752 20' CONTAINER #19-51241 STC: TOWER LIGHTS	3rd Party	Light Mobile	PORT	6.1	2.44	2.59	38.54956	6486	SANA	8/22/19	CLAUDE A. DESGAGNES VOYAGE#3 2019
PROJECT	10124	305465 20' CONTAINER 19-51192 STC: TOWER LIGHTS	3rd Party	Light Mobile	PORT	6.1	2.44	2.59	38.54956	6455	SANA	8/8/19	MIENA DESGAGNES VOYAGE#2 2019

D/R#	PKG #	Description	Owned/3rd Party	Securities Classification	Dest	L	W	H	Vol (m³)	Wgt (Kgs)	Shipper	Date loaded	Vessel / Voyage #
PROJECT	10200	305469 1 X 20' CONTAINER #19-51198 STC; TOWER LIGHTS	3rd Party	Light Mobile	PORT	6.1	2.44	2.59	38.54956	6409	SANA	8/8/19	MIENA DESGAGNES VOYAGE#2 2019
PROJECT	9388	149534 DODGE RAM 2500 UNIT# 19-0025	3rd Party	Light Mobile	PORT	6.6	2.19	2.16	31.22064	2389	SANA	8/5/19	MIENA DESGAGNES VOYAGE#2 2019
PROJECT	9388	149535 DODGE RAM 2500 UNIT# 19-0028	3rd Party	Light Mobile	PORT	6.6	2.19	2.16	31.22064	2389	SANA	8/8/19	MIENA DESGAGNES VOYAGE#2 2019
PROJECT	9388	149536 DODGE RAM 2500 UNIT# 19-0027	3rd Party	Light Mobile	PORT	6.6	2.19	2.16	31.22064	2389	SANA	8/8/19	MIENA DESGAGNES VOYAGE#2 2019
PROJECT	9388	149537 DODGE RAM 2500 UNIT# 19-0026	3rd Party	Light Mobile	PORT	6.6	2.19	2.16	31.22064	2389	SANA	8/8/19	MIENA DESGAGNES VOYAGE#2 2019
PROJECT	9388	149539 DODGE RAM 2500 UNIT# 19-0022	3rd Party	Light Mobile	PORT	6.6	2.19	2.16	31.22064	2389	SANA	8/5/19	MIENA DESGAGNES VOYAGE#2 2019
PROJECT	9388	149540 DODGE RAM 2500 UNIT# 19-0021	3rd Party	Light Mobile	PORT	6.6	2.19	2.16	31.22064	2389	SANA	8/8/19	MIENA DESGAGNES VOYAGE#2 2019
PROJECT	9388	149543 DODGE RAM 2500 UNIT# 19-0023	3rd Party	Light Mobile	PORT	6.6	2.19	2.16	31.22064	2389	SANA	8/8/19	MIENA DESGAGNES VOYAGE#2 2019
PROJECT	9694	149396 DODGE RAM PICK UP TRUCK 2500 UNIT# 15-0016	3rd Party	Light Mobile	PORT	6.7	2.1	3.6	50.652	5500	SANA	8/5/19	MIENA DESGAGNES VOYAGE#2 2019
PROJECT	9805	150220 DODGE 2500 RAM HD UNIT 19-0031 GREY VIN#3C64RHL7KG579353	3rd Party	Light Mobile	PORT	6.6	2.51	2	33.132	3500	SANA	8/5/19	MIENA DESGAGNES VOYAGE#2 2019
PROJECT	9805	150221 DODGE 2500 RAM HD UNIT 19-0034 GREY VIN#3C64RHL7KG579349	3rd Party	Light Mobile	PORT	6.6	2.51	2	33.132	3500	SANA	8/5/19	MIENA DESGAGNES VOYAGE#2 2019
PROJECT	9805	150222 DODGE 2500 RAM HD UNIT 19-0037 GREY VIN#366UR5HL6KG579357	3rd Party	Light Mobile	PORT	6.6	2.51	2	33.132	3500	SANA	8/5/19	MIENA DESGAGNES VOYAGE#2 2019
PROJECT	9813	150278 DODGE RAM 2500HD #19-0036	3rd Party	Light Mobile	PORT	6.6	2.51	2.68	44.39688	3500	SANA	8/5/19	MIENA DESGAGNES VOYAGE#2 2019
PROJECT	9813	150279 DODGE RAM 2500HD #19-0033	3rd Party	Light Mobile	PORT	6.6	2.51	2.68	44.39688	3500	SANA	8/5/19	MIENA DESGAGNES VOYAGE#2 2019
PROJECT	9813	150280 DODGE RAM 2500HD #19-0035	3rd Party	Light Mobile	PORT	6.6	2.51	2.68	44.39688	3500	SANA	8/5/19	MIENA DESGAGNES VOYAGE#2 2019
PROJECT	9813	150281 DODGE RAM 2500HD #19-0032	3rd Party	Light Mobile	PORT	6.6	2.51	2.68	44.39688	3500	SANA	8/5/19	MIENA DESGAGNES VOYAGE#2 2019
PROJECT	9977	305423 20' CONTAINER 19-51171 STC: FROST FIGHTERS	3rd Party	Light Mobile	PORT	6.1	2.44	2.59	38.54956	4082	SANA	8/8/19	MIENA DESGAGNES VOYAGE#2 2019
PROJECT	9980	150435 FROST FIGHTER #195904	3rd Party	Light Mobile	PORT	4.9	2.3	2.25	25.3575	1800	SANA	8/6/19	MIENA DESGAGNES VOYAGE#2 2019
PROJECT	10197	150817 1 X RAM 2500 HD, UNIT #19-0043	3rd Party	Light Mobile	PORT	6.63	2.21	2.47	36.19118	3500	SANA	9/6/19	MIENA DESGAGNES VOYAGE#4 2019
PROJECT	10197	150818 1 X RAM 2500 HD, UNIT #19-0044	3rd Party	Light Mobile	PORT	6.63	2.21	2.47	36.19118	3500	SANA	9/6/19	MIENA DESGAGNES VOYAGE#4 2019
PROJECT	10371	305848 20' CONTAINER 19-51281 STC: GENERATORS	3rd Party	Light Mobile	PORT	6.1	2.44	2.59	38.54956	6350	SANA	9/6/19	MIENA DESGAGNES VOYAGE#4 2019
PROJECT	9388	149538 DODGE RAM 2500 UNIT# 19-0022	3rd Party	Light Mobile	PORT	6.6	2.19	2.16	31.22064	2389	SANA	9/6/19	MIENA DESGAGNES VOYAGE#4 2019
PROJECT	9388	149541 DODGE RAM 2500 UNIT# 19-0020	3rd Party	Light Mobile	PORT	6.6	2.19	2.16	31.22064	2389	SANA	9/6/19	MIENA DESGAGNES VOYAGE#4 2019
PROJECT	9388	149542 DODGE RAM 2500 UNIT# 19-0029	3rd Party	Light Mobile	PORT	6.6	2.19	2.16	31.22064	2389	SANA	9/6/19	MIENA DESGAGNES VOYAGE#4 2019
PROJECT	9918	150190 FROSTFIGHTER 1,000,000 BTU 19-5907	3rd Party	Light Mobile	PORT	4.9	2.3	1.93	21.7511	1800	SANA	9/4/19	MIENA DESGAGNES VOYAGE#4 2019
PROJECT	9918	150191 FROSTFIGHTER 1,000,000 BTU 19-5908	3rd Party	Light Mobile	PORT	4.9	2.3	1.93	21.7511	1800	SANA	9/4/19	MIENA DESGAGNES VOYAGE#4 2019
PROJECT	9918	150357 FROSTFIGHTER 1,000,000 BTU 19-5903	3rd Party	Light Mobile	PORT	4.9	2.3	1.93	21.7511	1800	SANA	9/4/19	MIENA DESGAGNES VOYAGE#4 2019
PROJECT	9930	305409 20' CONTAINER 19-51170 STC: FROSTFIGHTERS	3rd Party	Light Mobile	PORT	6.1	2.44	2.59	38.54956	4082	SANA	9/7/19	MIENA DESGAGNES VOYAGE#4 2019
PROJECT	9980	150433 FROST FIGHTER #195906	3rd Party	Light Mobile	PORT	4.9	2.3	2.25	25.3575	1800	SANA	9/4/19	MIENA DESGAGNES VOYAGE#4 2019
PROJECT	9980	150434 FROST FIGHTER #195905	3rd Party	Light Mobile	PORT	4.9	2.3	2.25	25.3575	1800	SANA	9/4/19	MIENA DESGAGNES VOYAGE#4 2019
PROJECT	10307	150843 GLACIER - CAT SKID STEER Z2622	3rd Party	Light Mobile	PORT	4.34	1.9	2.14	17.64644	3650	GLACIER	8/19/19	CLAUDE A. DESGAGNES VOYAGE#3 2019
PROJECT	10308	150857 GLACIER CAT SKID STEER Z2623	3rd Party	Light Mobile	PORT	3	1.9	2.14	12.198	3650	GLACIER	8/20/19	CLAUDE A. DESGAGNES VOYAGE#3 2019
PROJECT	10424	146169 USED DODGE RAM 3500 UNIT# TR-209	3rd Party	Light Mobile	PORT	6.9	2.3	3	47.61	5750	NUNA EAST	9/17/19	CLAUDE VOYAGE#7 2019
PROJECT	10232	150830 NEW FORD F350 UNIT# ZPU-113 WHITE	3rd Party	Light Mobile	PORT	6.68	2.11	2.21	31.14951	3400	NUNA	9/4/19	ROSAIRE DESGAGNES VOYAGE#5 2019
PROJECT	10232	150831 NEW FORD F350 UNIT# ZPU-108 WHITE	3rd Party	Light Mobile	PORT	6.68	2.11	2.21	31.14951	3400	NUNA	9/4/19	ROSAIRE DESGAGNES VOYAGE#5 2019
PROJECT	10233	150839 NEW FORD F350 WHITE UNIT# ZPU-115	3rd Party	Light Mobile	PORT	6.68	2.11	2.21	31.14951	3400	NUNA	9/4/19	ROSAIRE DESGAGNES VOYAGE#5 2019
PROJECT	10233	150840 NEW FORD F350 WHITE UNIT# ZPU-116	3rd Party	Light Mobile	PORT	6.68	2.11	2.21	31.14951	3400	NUNA	9/4/19	ROSAIRE DESGAGNES VOYAGE#5 2019
PROJECT	10307	150844 GLACIER - CAT SKID STEER Z2622	3rd Party	Light Mobile	PORT	4.34	1.9	2.14	17.64644	3650	GLACIER	9/4/19	ROSAIRE DESGAGNES VOYAGE#5 2019
PROJECT	10308	150856 GLACIER DODGE MECHANIC TRUCK UNIT# TR210	3rd Party	Light Mobile	PORT	6.33	2.49	2.55	40.19234	5750	GLACIER	9/20/19	ROSAIRE DESGAGNES VOYAGE#5 2019
PROJECT	10424	146170 SKID STEER UNIT# Z2624	3rd Party	Light Mobile	PORT	3.12	1.73	2.1	11.33496	3500	NUNA EAST	9/4/19	ROSAIRE DESGAGNES VOYAGE#5 2019
PROJECT	10232	150829 NEW FORD F350 UNIT# ZPU-109 WHITE	3rd Party	Light Mobile	PORT	6.68	2.11	2.21	31.14951	3400	NUNA	9/16/19	ZELADA DESGAGNES VOYAGE#6 2019
PROJECT	10233	150832 NEW FORD F350 WHITE UNIT# ZPU-114	3rd Party	Light Mobile	PORT	6.68	2.11	2.21	31.14951	3400	NUNA	9/16/19	ZELADA DESGAGNES VOYAGE#6 2019
PROJECT	10233	150841 NEW FORD F350 WHITE UNIT# ZPU-112	3rd Party	Light Mobile	PORT	6.68	2.11	2.21	31.14951	3400	NUNA	9/16/19	ZELADA DESGAGNES VOYAGE#6 2019
PROJECT	10416	150914 2019 FORD F350 S/N: KEE47064	3rd Party	Light Mobile	PORT	6.68	2.11	2.21	31.14951	3400	NUNA EAST	9/17/19	ZELADA DESGAGNES VOYAGE#6 2019
PROJECT	9182	146104 MAN LIFT - JLG 600 AJ #0300263958	3rd Party	Light Mobile	PORT	8.83	2.49	2.54	55.84622	10000	AECON	7/12/19	CLAUDE A. DESGAGNES VOYAGE#1 2019
PROJECT	9182	146105 MAN LIFT - JLG 450 AJ #0300233873	3rd Party	Light Mobile	PORT	6.58	2.35	2.27	35.10101	5738	AECON	7/12/19	CLAUDE A. DESGAGNES VOYAGE#1 2019
PROJECT	9182	146106 MAN LIFT - JLG 600 AJ #0300263959	3rd Party	Light Mobile	PORT	6.58	2.35	2.27	35.10101	10000	AECON	7/14/19	CLAUDE A. DESGAGNES VOYAGE#1 2019
PROJECT	9182	146107 MAN LIFT - JLG 600 AJ #0300263957	3rd Party	Light Mobile	PORT	6.58	2.35	2.27	35.10101	10000	AECON	7/12/19	CLAUDE A. DESGAGNES VOYAGE#1 2019
PROJECT	9295	149397 MANLIFT-JLG450AJ S/N: 0300235116	3rd Party	Light Mobile	PORT	6.59	2.35	2.27	35.15436	6031	AECON	7/14/19	CLAUDE A. DESGAGNES VOYAGE#1 2019
PROJECT	9472	149568 2018 FORD T350 WHITE TRANSIT VAN VIN: 1F8AX2XV6KA93307	3rd Party	Light Mobile	PORT	6.8	2.4	2.65	43.248	3299	AECON	7/14/19	CLAUDE A. DESGAGNES VOYAGE#1 2019
PROJECT	10580	150966 MAMMOET FROST FIGHTER TRAILER # 601667	3rd Party	Light Mobile	PORT	4.9	2.36	2.2	25.4408	500	MAMMOET	8/20/19	CLAUDE A. DESGAGNES VOYAGE#3 2019
PROJECT	9192	146108 MAN LIFT JLG 1200SIP SN# 0300247528	3rd Party	Light Mobile	PORT	13.67	2.44	3.05	101.7321	18462	AECON	8/19/19	CLAUDE A. DESGAGNES VOYAGE#3 2019
PROJECT	9219	149338 MANLIFT - JLG 1200AJ SN: 0300263880	3rd Party	Light Mobile	PORT	13.67	2.48	3.05	103.3999	18481	AECON	8/19/19	CLAUDE A. DESGAGNES VOYAGE#3 2019
PROJECT	10578	150962 NEW 2019 GMC SIERRA 2500HD WHITE S/N: 1GT12NEY9KF221543	3rd Party	Light Mobile	PORT	6.2	2.15	2.26	30.1258	3355	AECON	9/20/19	ROSAIRE DESGAGNES VOYAGE#5 2019
PROJECT	10578	150963 NEW 2019 GMC SIERRA 2500HD WHITE S/N: 1GT12NEY3KF221716	3rd Party	Light Mobile	PORT	6.2	2.15	2.26	30.1258	3355	AECON	9/20/19	ROSAIRE DESGAGNES VOYAGE#5 2019
PROJECT	10578	150965 NEW 2019 GMC SIERRA 2500HD WHITE S/N: 1GT12NEY3KF22134C	3rd Party	Light Mobile	PORT	6.2	2.15	2.26	30.1258	3355	AECON	9/3/19	ROSAIRE DESGAGNES VOYAGE#5 2019
PROJECT	9472	149569 2018 FORD T350 WHITE TRANSIT VAN VIN: 1F8AX2XV2JKA93305	3rd Party	Light Mobile	PORT	6.8	2.4	2.65	43.248	3299	AECON	9/20/19	ROSAIRE DESGAGNES VOYAGE#5 2019
PROJECT	10583	150961 NEW FORD F350 WITH CREW CAB WITH BLASTER BOX WHITE S/N:	3rd Party	Light Mobile	MINE	6.77	2.05	2.61	36.22289	3328	DYNO NOBEL	9/17/19	CLAUDE VOYAGE#7 2019
PROJECT	9887	150338 2019 GMC SILVERADO UNIT# 51290 S/N: 1GC4KWCY8KF208714	3rd Party	Light Mobile	PORT	6.17	2.2	2.16	29.31984	4620	A & B	7/15/19	CLAUDE A. DESGAGNES VOYAGE#1 2019
PROJECT	9887	150337 2019 GMC SILVERADO UNIT# 51296 S/N: 1GC4KWCY6KF208058	3rd Party	Light Mobile	PORT	6.17	2.2	2.16	29.31984	4620	A & B	9/17/19	CLAUDE VOYAGE#7 2019
PROJECT	10219	150722 LIGHT TOWER # 10326412 2 OF 7	3rd Party	Light Mobile	PORT	2.92	1.73	2.71	13.68984	1176	UNITED RENTALS	8/6/19	MIENA DESGAGNES VOYAGE#2 2019
PROJECT	10219	150723 LIGHT TOWER # 10326413 1 OF 7	3rd Party	Light Mobile	PORT	2.92	1.73	2.71	13.68984	1176	UNITED RENTALS	9/5/19	MIENA DESGAGNES VOYAGE#4 2019
PROJECT	9887	150335 2019 GMC SILVERADO UNIT# 51289 S/N: 1GC4KWCY0KF20058	3rd Party	Light Mobile	PORT	6.17	2.2	2.16	29.31984	4620	A & B	9/17/19	ZELADA DESGAGNES VOYAGE#6 2019
PROJECT	9887	150336 2019 GMC SILVERADO UNIT# 51294 S/N: 1GC4KWCY0KF20660C	3rd Party	Light Mobile	PORT	6.17	2.2	2.16	29.31984	4620	A & B	9/17/19	ZELADA DESGAGNES VOYAGE#6 2019
PROJECT	9887	150339 2019 GMC SILVERADO UNIT# 51292 S/N: 1GC4KWCY1KF207870	3rd Party	Light Mobile	PORT	6.17	2.2	2.16	29.31984	4620	A & B	9/17/19	ZELADA DESGAGNES VOYAGE#6 2019
PROJECT	9887	150340 2019 GMC SILVERADO UNIT# 51293 S/N: 1GC4KWCY4KF206891	3rd Party	Light Mobile	PORT	6.17	2.2	2.16	29.31984	4620	A & B	9/17/19	ZELADA DESGAGNES VOYAGE#6 2019
PROJECT	9887	150341 2019 GMC SILVERADO UNIT# 51291 S/N: 1GC4KWCY5KF207810	3rd Party	Light Mobile	PORT	6.17	2.2	2.16	29.31984	4620	A & B	9/18/19	ZELADA DESGAGNES VOYAGE#6 2019
PROJECT	9887	150342 2019 GMC SILVERADO UNIT# 51295 S/N: 1GC4KWCYXKF209116	3rd Party	Light Mobile	PORT	6.17	2.2	2.16	29.31984	4620	A & B	9/17/19	ZELADA DESGAGNES VOYAGE#6 2019
PROJECT	9189	146092 F350 FORD PICK UP - WHITE UNIT #2101121 V/N:	3rd Party	Light Mobile	PORT	6.51	2.04	2.05	27.22482	3039	HORIZON NORTH	8/20/19	CLAUDE A. DESGAGNES VOYAGE#3 2019
PROJECT	9189	146093 F350 FORD PICK UP - WHITE UNIT #2101120 V/N:	3rd Party	Light Mobile	PORT	6.51	2.04	2.06	27.35762	3039	HORIZON NORTH	8/22/19	CLAUDE A. DESGAGNES VOYAGE#3 2019
PROJECT	9189	146091 CAT SKID STEER 259D - UNIT # 77013	3rd Party	Light Mobile	PORT	2.95	1.86	2.38	13.05906	4012	HORIZON NORTH	8/8/19	MIENA DESGAGNES VOYAGE#2 2019

D/R#	PKG #	Description	Owned/3rd Party	Securities Classification	Dest	L	W	H	Vol (m³)	Wgt (Kgs)	Shipper	Date loaded	Vessel / Voyage #
PROJECT	10382	150880 NNL UNIT# 537 SCISSOR LIFT	3rd Party	Light Mobile	MINE	4.85	2.6	3.12	39.3432	7597	MOREAU	9/18/19	CLAUDE VOYAGE#7 2019
PROJECT	10114	305435 20' CONTAINER FAMU 204435-6 FROST FIGHTERS & TOOLS	3rd Party	Light Mobile	PORT	6.1	2.44	2.59	38.54956	4580	MOREAU	8/7/19	MIENA DESGAGNES VOYAGE#2 2019
PROJECT	10160	304510 20' CONTAINER CWWU 219830-7 STC: #20-155, TOWER LIGHTS, SPILL	3rd Party	Light Mobile	PORT	6.1	2.44	2.59	38.54956	5400	MOREAU	8/8/19	MIENA DESGAGNES VOYAGE#2 2019
PROJECT	10218	150816 SKYTRACK UNIT# 1466	3rd Party	Light Mobile	PORT	2.6	2.6	7.93	53.6068	15030	MOREAU	9/3/19	ROSAIRE DESGAGNES VOYAGE#5 2019
PROJECT	10105	150597 NEW FORD F250 PICK UP WHITE UNIT# 1196 S/N:	3rd Party	Light Mobile	PORT	6.9	2.14	2.14	31.59924	3720	MOREAU	9/18/19	ZELADA DESGAGNES VOYAGE#6 2019
PROJECT	10468	150925 SKYTRACK UNIT 1468 C/W SET OF FORKS	3rd Party	Light Mobile	MINE	2.6	2.6	7.93	53.6068	10270	NNL MOREAU	9/16/19	ZELADA DESGAGNES VOYAGE#6 2019
PROJECT	10596	150968 JLG AWP 80' MANLIFT UNIT# 607	3rd Party	Light Mobile	MINE	11.35	2.5	3.3	93.6375	15900	MOREAU	9/16/19	ZELADA DESGAGNES VOYAGE#6 2019
PROJECT	10790	151091 USED FORD F-250 DIESEL PICK UP TRUCK WHITE UNIT# 1133	3rd Party	Light Mobile	PORT	5.8	2.1	2.7	32.886	3840	MOREAU	9/18/19	ZELADA DESGAGNES VOYAGE#6 2019
PROJECT	11016	151115 2017 FORD F350 FLAT DECK TRUCK WHITE STCK: 129644 VIN: 1FD0WSHT1GE65297	3rd Party	Light Mobile	PORT	6.82	2.12	2.18	31.51931	4200	NAHANNI	9/17/19	CLAUDE VOYAGE#7 2019
PROJECT	11016	151116 2016 FORD F550 FLAT DECK TRUCK BLUE-GRAY STCK: 139435 VIN: 1FT8WEBT3HED36623	3rd Party	Light Mobile	PORT	7.71	2.47	2.31	43.99095	4800	NAHANNI	9/18/19	ZELADA DESGAGNES VOYAGE#6 2019
PROJECT	11016	151117 2017 FORD F350 FLAT DECK TRUCK WHITE STCK: 139453 VIN: 1FT8W3BT2HED36631	3rd Party	Light Mobile	PORT	6.82	2.12	2.18	31.51931	4200	NAHANNI	9/18/19	ZELADA DESGAGNES VOYAGE#6 2019
PROJECT	11016	151118 2017 FORD F350 PICK UP TRUCK WHITE STCK: 136677 VIN: 1FT8W3BT8HED00720	3rd Party	Light Mobile	PORT	6.86	2	2.17	29.7724	3750	NAHANNI	9/18/19	ZELADA DESGAGNES VOYAGE#6 2019
PROJECT	11016	151119 2017 FORD F350 PICK UP TRUCK WHITE STCK: 139139 VIN: 1FT8W3BT3HED00673	3rd Party	Light Mobile	PORT	6.86	2	2.17	29.7724	3750	NAHANNI	9/18/19	ZELADA DESGAGNES VOYAGE#6 2019
PROJECT	11016	151120 2017 FORD F350 PICK UP TRUCK WHITE STCK: 136672 VIN: 1FT8W3BTOHEC69995	3rd Party	Light Mobile	PORT	6.86	2	2.17	29.7724	3750	NAHANNI	9/18/19	ZELADA DESGAGNES VOYAGE#6 2019
PROJECT	10579	150958 NEW FORD F250 PICK UP UNIT# T351 WHITE	3rd Party	Light Mobile	PORT	6.3	2.1	2.2	29.106	3185	ALLNORTH	9/4/19	ROSAIRE DESGAGNES VOYAGE#5 2019
PROJECT	10579	150959 NEW FORD F250 PICK UP UNIT# T353 WHITE	3rd Party	Light Mobile	PORT	6.3	2.1	2.2	29.106	3185	ALLNORTH	9/4/19	ROSAIRE DESGAGNES VOYAGE#5 2019
PROJECT	9882	145079 USED F350 PICK UP WHITE P102	3rd Party	Light Mobile	PORT	6.53	2.11	2.23	30.72561	5171	TRETAN	7/15/19	CLAUDE A. DESGAGNES VOYAGE#1 2015
PROJECT	10410	150923 USED FORD F350 WHITE UNIT# P135 S/N: 1FT8X3PT9CEA84234	3rd Party	Light Mobile	PORT	6.3	2.4	2.4	36.288	6000	TRETAN	8/22/19	CLAUDE A. DESGAGNES VOYAGE#3 2015
PROJECT	10410	150924 USED FORD F350 WHITE UNIT# P136 S/N: 1FT8W3B49FFB0130	3rd Party	Light Mobile	PORT	6.2	2.4	2.4	35.712	6000	TRETAN	8/20/19	CLAUDE A. DESGAGNES VOYAGE#3 2015
PROJECT	10231	146154 USED FORD F250 BLACK UNIT# P-105	3rd Party	Light Mobile	PORT	7	2.2	2.4	36.96	6000	TRETAN	8/5/19	MIENA DESGAGNES VOYAGE#2 2019
PROJECT	10746	151056 FORD F-350 DIESE TRUCK VIN: 1FT8W3BT0JEC30095	3rd Party	Light Mobile	PORT	6.81	2.24	2.74	41.79706	3920	TOROMONT	9/5/19	ROSAIRE DESGAGNES VOYAGE#5 2019
PROJECT	10746	151055 FORD F-350 DIESE TRUCK VIN: 1FT8W3BTXHED36604	3rd Party	Light Mobile	PORT	7.01	2.31	2.74	44.36909	4270	TOROMONT	9/18/19	ZELADA DESGAGNES VOYAGE#6 2019
PROJECT	10746	151057 FORD F-350 DIESE TRUCK VIN: 1FT8W3BT7JEB67051	3rd Party	Light Mobile	PORT	7.01	2.31	2.74	44.36909	4170	TOROMONT	9/18/19	ZELADA DESGAGNES VOYAGE#6 2019
PROJECT	11015	152101 TOWER LIGHT UNIT# S993083 WITH SMALL CARTON INSIDE	3rd Party	Light Mobile	PORT	2.62	1.32	2.62	9.061008	1000	TOROMONT	9/17/19	ZELADA DESGAGNES VOYAGE#6 2019
PROJECT	11015	152102 TOWER LIGHT UNIT# S993083 WITH SMALL CARTON INSIDE	3rd Party	Light Mobile	PORT	2.62	1.32	2.62	9.061008	1000	TOROMONT	9/17/19	ZELADA DESGAGNES VOYAGE#6 2019
PROJECT	9914	150355 FORD F250 UNIT# 927	3rd Party	Light Mobile	PORT	6.85	2.54	2.3	40.0177	3300	SCOTT-WOODS	8/8/19	MIENA DESGAGNES VOYAGE#2 2019
OPS	10711	151048 NEW FORD F350 WHITE S/N: 1FT8W3BT8KEF43872	3rd Party	Light Mobile	MINE	6.33	2.1	2.5	33.2325	4490	DYNO NOBEL	9/6/19	MIENA DESGAGNES VOYAGE#4 2019
OPS	10711	151049 NEW FORD F350 WHITE S/N: 1FT8W3BT6KEF43871	3rd Party	Light Mobile	MINE	6.33	2.1	2.5	33.2325	4490	DYNO NOBEL	9/17/19	ZELADA DESGAGNES VOYAGE#6 2019
OPS	10538	150951 NEW CAT 279D TRACK LOADER S/N: CAT0279DCGLT07222	3rd Party	Light Mobile	MINE	3.77	2.03	2.22	16.98988	4535	BATTLEFIELD	9/5/19	ROSAIRE DESGAGNES VOYAGE#5 2019
OPS	9675	150167 FORD F350 PICK UP WHITE S/N: 1FT7W3BT2HEE37745	3rd Party	Light Mobile	MINE	6.6	1.83	2.35	28.3833	3500	CDN HELICOPTERS	7/15/19	CLAUDE A. DESGAGNES VOYAGE#1 2015
OPS	10894	170815 S-85 GENIE STRAIGHT BOOM	3rd Party	Light Mobile	PORT	12.55	2.5	2.77	86.90875	17917	BATTLEFIELD	9/16/19	ZELADA DESGAGNES VOYAGE#6 2019
PROJECT	10230	150838 SCREENER UNIT# 19-0114	3rd Party	Medium Mobile	PORT	6.75	2.25	1.9	28.85625	10050	SANA	8/18/19	CLAUDE A. DESGAGNES VOYAGE#3 2015
PROJECT	10196	304517 10' CONTAINER NEW GENSET UNIT #19-5136	3rd Party	Medium Mobile	PORT	3.65	2.6	2.6	24.674	3000	SANA	8/5/19	MIENA DESGAGNES VOYAGE#2 2019
PROJECT	10522	150944 GENERATOR 120 KW NUNA EAST	3rd Party	Medium Mobile	PORT	4.9	2.1	2.3	23.667	4270	NUNA	9/6/19	MIENA DESGAGNES VOYAGE#4 2019
PROJECT	9869	150332 CRATE #3 STC 1 TRANSFORMER	3rd Party	Medium Mobile	PORT	4.09	2.11	2.84	24.50892	13650	ADCO	8/8/19	MIENA DESGAGNES VOYAGE#2 2019
PROJECT	9869	150333 CRATE #4 STC 1 TRANSFORMER	3rd Party	Medium Mobile	PORT	4.09	2.11	2.84	24.50892	13650	ADCO	8/8/19	MIENA DESGAGNES VOYAGE#2 2019
PROJECT	9931	167856 GENSET SERILAW G71615006	3rd Party	Medium Mobile	PORT	11.35	2.74	3.99	124.085	64777	ADCO	8/3/19	MIENA DESGAGNES VOYAGE#2 2019
PROJECT	9931	167857 GENSET SERILAW G71615004	3rd Party	Medium Mobile	PORT	11.35	2.74	3.99	124.085	64777	ADCO	8/3/19	MIENA DESGAGNES VOYAGE#2 2019
PROJECT	9931	167858 GENSET SERILAW G656120001	3rd Party	Medium Mobile	PORT	11.35	2.74	3.99	124.085	64777	ADCO	8/3/19	MIENA DESGAGNES VOYAGE#2 2019
PROJECT	9931	167859 GENSET SERILAW G71615005	3rd Party	Medium Mobile	PORT	11.35	2.74	3.99	124.085	64777	ADCO	8/3/19	MIENA DESGAGNES VOYAGE#2 2019
PROJECT	9931	167860 GENSET SERILAW G71615003	3rd Party	Medium Mobile	PORT	11.35	2.74	3.99	124.085	64777	ADCO	8/3/19	MIENA DESGAGNES VOYAGE#2 2019
PROJECT	9310	149449 900HP COMPRESSOR UNIT# 10909122	3rd Party	Medium Mobile	PORT	7.34	2.29	2.55	42.86193	8890	AECON	8/18/19	CLAUDE A. DESGAGNES VOYAGE#3 2015
PROJECT	9310	149450 900HP COMPRESSOR UNIT# 10689215	3rd Party	Medium Mobile	PORT	7.34	2.29	2.55	42.86193	8890	AECON	8/18/19	CLAUDE A. DESGAGNES VOYAGE#3 2015
PROJECT	9310	149451 900HP COMPRESSOR UNIT# 10948917	3rd Party	Medium Mobile	PORT	7.34	2.29	2.55	42.86193	8890	AECON	8/18/19	CLAUDE A. DESGAGNES VOYAGE#3 2015
PROJECT	9310	149452 900HP COMPRESSOR UNIT# 10948918	3rd Party	Medium Mobile	PORT	7.34	2.29	2.55	42.86193	8890	AECON	8/18/19	CLAUDE A. DESGAGNES VOYAGE#3 2015
PROJECT	9314	149453 900HP COMPRESSOR #10916164	3rd Party	Medium Mobile	PORT	7.34	2.29	2.55	42.86193	8890	AECON	8/18/19	CLAUDE A. DESGAGNES VOYAGE#3 2015
PROJECT	9314	149454 900HP COMPRESSOR #10737950	3rd Party	Medium Mobile	PORT	7.34	2.29	2.55	42.86193	8890	AECON	8/18/19	CLAUDE A. DESGAGNES VOYAGE#3 2015
PROJECT	10219	150724 GENERATOR #102187 4 OF 7	3rd Party	Medium Mobile	PORT	3.38	1.52	1.75	8.9908	1273	UNITED RENTALS	8/6/19	MIENA DESGAGNES VOYAGE#2 2019
PROJECT	10219	150725 GENERATOR #102185 5 OF 7	3rd Party	Medium Mobile	PORT	3.38	1.52	1.75	8.9908	1273	UNITED RENTALS	8/6/19	MIENA DESGAGNES VOYAGE#2 2019
PROJECT	10219	150726 GENERATOR #102186 7 OF 7	3rd Party	Medium Mobile	PORT	3.38	1.52	1.75	8.9908	1273	UNITED RENTALS	9/5/19	MIENA DESGAGNES VOYAGE#4 2019
PROJECT	10412	150877 GENERATOR 19-29 KVA MODEL G25 MAKE: WACKER #D25K62 S/N: 20243448	3rd Party	Medium Mobile	PORT	3.38	1.52	1.74	8.939424	1043	UNITED RENTALS	9/17/19	ZELADA DESGAGNES VOYAGE#6 2019
PROJECT	10412	150878 COMPRESSOR 175-195 MAKE: DOOSAN MODEL: C185WKU-T41 S/N: 451852UCXD95	3rd Party	Medium Mobile	PORT	3.4	1.5	1.5	7.65	1030	UNITED RENTALS	9/17/19	ZELADA DESGAGNES VOYAGE#6 2019
PROJECT	10373	305840 20' H.C. CONTAINER SESU 291959-6 (20-184) STC: GENERATOF	3rd Party	Medium Mobile	PORT	6.1	2.44	2.89	43.01476	5900	MOREAU	9/1/19	ROSAIRE DESGAGNES VOYAGE#5 2019
PROJECT	9681	149986 GENERATOR UNIT #E413	3rd Party	Medium Mobile	PORT	3.95	1.62	2.04	13.05396	2221	TRETAN	7/13/19	CLAUDE A. DESGAGNES VOYAGE#1 2015
PROJECT	9681	149987 GENERATOR UNIT #E414	3rd Party	Medium Mobile	PORT	4	1.7	2	13.6	2221	TRETAN	7/15/19	CLAUDE A. DESGAGNES VOYAGE#1 2015
PROJECT	10522	150943 NUNA RAW WATER TRUCK UNIT #196	3rd Party	Medium Mobile	PORT	10.2	2.7	3.66	100.7964	11340	NUNA	9/3/19	ROSAIRE DESGAGNES VOYAGE#5 2019
PROJECT	10522	150949 F550 MECHANIC TRUCK UNIT #1997	3rd Party	Medium Mobile	PORT	7.1	2.5	2.8	49.7	9290	NUNA	9/3/19	ROSAIRE DESGAGNES VOYAGE#5 2019
PROJECT	10731	151087 NEW ROLLOFF PETERBUILT TRUCK (SITE SERVICES) MODEL: 567 S/N: 6008-65-19	3rd Party	Medium Mobile	PORT	11.1	2.7	3.5	104.895	6130	TRAC-WORLD	9/16/19	ZELADA DESGAGNES VOYAGE#6 2019
PROJECT	10522	150947 F 550 FLAT DECK TRUCK UNIT #1386	3rd Party	Medium Mobile	PORT	7.6	2.4	2.3	41.952	4900	NUNA	9/20/19	ROSAIRE DESGAGNES VOYAGE#5 2019
PROJECT	10111	150593 GRADER CAT 14M UNIT# 512	3rd Party	Medium Mobile	PORT	10.9	2.8	3.55	108.346	21500	SANA	8/19/19	CLAUDE A. DESGAGNES VOYAGE#3 2015
PROJECT	10197	150819 1 X SCHOOL BUS, UNIT #19-0122	3rd Party	Medium Mobile	PORT	12.27	2.69	3.33	109.911	8600	SANA	8/20/19	CLAUDE A. DESGAGNES VOYAGE#3 2015
PROJECT	9302	149395 CAT SKY TRACK TH514 UNIT #19-1203	3rd Party	Medium Mobile	PORT	7.9	2.4	2.8	53.088	4900	SANA	8/20/19	CLAUDE A. DESGAGNES VOYAGE#3 2015


D/R#	PKG #	Description	Owned/3rd Party	Securities Classification	Dest	L	W	H	Vol (m³)	Wgt (Kgs)	Shipper	Date load	Vessel / Voyage #	
PROJECT	9440	149566	MECHANICS TRUCK FREIGHTLINER #18-0113	3rd Party	Medium Mobile	PORT	11.43	2.7	3.94	121.5923	18000	SANA	8/19/19	CLAUDE A. DESGAGNES VOYAGE#3 2019
PROJECT	9949	150454	SCHOOL BUS #19-0121	3rd Party	Medium Mobile	PORT	12.2	2.5	3.2	97.6	8600	SANA	8/19/19	CLAUDE A. DESGAGNES VOYAGE#3 2019
PROJECT	10196	150821	1 X 53' FLAT BED TRAILER UNIT #19-0608	3rd Party	Medium Mobile	PORT	16.3	2.6	1.44	61.0272	7000	SANA	9/18/19	CLAUDE VOYAGE#7 2019
PROJECT	10197	150820	1 X CAT WHEEL LOADER 908M, UNIT #19-0204	3rd Party	Medium Mobile	PORT	6.43	2.25	2.65	38.33888	6500	SANA	8/6/19	MIENA DESGAGNES VOYAGE#2 2019
PROJECT	10215	150694	LOADER 908 UNIT# 19-0201	3rd Party	Medium Mobile	PORT	6.3	2.1	3.65	48.2895	6500	SANA	8/6/19	MIENA DESGAGNES VOYAGE#2 2019
PROJECT	9440	149567	MECHANIC LUBE TRUCK FREIGHTLINER #18-0112	3rd Party	Medium Mobile	PORT	11.43	2.7	3.94	121.5923	18000	SANA	8/5/19	MIENA DESGAGNES VOYAGE#2 2019
PROJECT	9487	149673	JOHN DEERE 1050K DOZER UNIT# 18-0401	3rd Party	Medium Mobile	PORT	9.1	4	3.5	127.4	43000	SANA	8/5/19	MIENA DESGAGNES VOYAGE#2 2019
PROJECT	9510	146111	MECHANIC TRUCK W/BOOM UNIT #14-0104	3rd Party	Medium Mobile	PORT	8.51	2.6	2.9	64.1654	11640	SANA	8/5/19	MIENA DESGAGNES VOYAGE#2 2019
PROJECT	9530	149722	CAT982 WHEEL LOADER	3rd Party	Medium Mobile	PORT	10.6	3.3	3.8	132.924	35500	SANA	8/5/19	MIENA DESGAGNES VOYAGE#2 2019
PROJECT	9618	149946	MACK FUEL TRUCK #11-0113	3rd Party	Medium Mobile	PORT	10.1	3	3.52	106.656	12470	SANA	8/5/19	MIENA DESGAGNES VOYAGE#2 2019
PROJECT	9677	149458	CAT EXCAVATOR #352F UNIT# 19-0306	3rd Party	Medium Mobile	PORT	11.8	3.4	3.36	134.8032	52500	SANA	8/5/19	MIENA DESGAGNES VOYAGE#2 2019
PROJECT	9677	149674	CAT EXCAVATOR #352F UNIT# 19-0305	3rd Party	Medium Mobile	PORT	11.8	3.4	3.36	134.8032	52500	SANA	8/5/19	MIENA DESGAGNES VOYAGE#2 2019
PROJECT	9677	149982	CAT EXCAVATOR #352F UNIT# 19-0304	3rd Party	Medium Mobile	PORT	11.8	3.4	3.36	134.8032	52500	SANA	8/5/19	MIENA DESGAGNES VOYAGE#2 2019
PROJECT	10159	150813	53' DRY BOX TRAILER UNIT# 19-0655	3rd Party	Medium Mobile	PORT	16.6	2.7	3.94	176.5908	14500	SANA	9/4/19	ROSAIRE DESGAGNES VOYAGE#5 2019
PROJECT	10362	150902	53' DRY BOX TRAILER UNIT# 190602	3rd Party	Medium Mobile	PORT	16.6	2.7	3.95	177.039	14700	SANA	9/4/19	ROSAIRE DESGAGNES VOYAGE#5 2019
PROJECT	10460	150929	1 DRY BOX TRAILER 53' - TOWER GENSET - UNIT #19-0656	3rd Party	Medium Mobile	PORT	16.6	2.7	3.94	176.5908	42500	SANA	9/4/19	ROSAIRE DESGAGNES VOYAGE#5 2019
PROJECT	10007	150515	CAT CS 563 PACKER (STEEL DRUM)	3rd Party	Medium Mobile	PORT	5.9	2.3	3.7	50.209	11818	QSL	9/5/19	MIENA DESGAGNES VOYAGE#4 2019
PROJECT	10007	150516	CAT CS 563 PACKER (STEEL DRUM)	3rd Party	Medium Mobile	PORT	5.9	2.3	3.7	50.209	11818	QSL	9/5/19	MIENA DESGAGNES VOYAGE#4 2019
PROJECT	10370	150893	CAT D8T DOZER WITH RIPPER S/N: FMC00376	3rd Party	Medium Mobile	PORT	7.84	3.93	3.65	112.4609	35000	NUNA EAST	9/4/19	MIENA DESGAGNES VOYAGE#4 2019
PROJECT	10370	150894	CAT 930 WHEEL LOADER S/N: FRK00679	3rd Party	Medium Mobile	PORT	9.8	2.37	3.28	76.18128	14058	NUNA EAST	9/3/19	ROSAIRE DESGAGNES VOYAGE#5 2019
PROJECT	10370	150897	HAMM PACKER	3rd Party	Medium Mobile	PORT	4.4	1.53	2.91	19.59012	5350	NUNA EAST	9/4/19	ROSAIRE DESGAGNES VOYAGE#5 2019
PROJECT	10522	150945	F 550 FLAT DECK TRUCK UNIT #1383 WHITE	3rd Party	Medium Mobile	PORT	7.6	2.4	2.3	41.952	4900	NUNA	9/3/19	ROSAIRE DESGAGNES VOYAGE#5 2019
PROJECT	10522	150946	F 550 MECHANIC TRUCK UNIT #1996 WHITE	3rd Party	Medium Mobile	PORT	7.1	2.5	2.8	49.7	9290	NUNA	9/3/19	ROSAIRE DESGAGNES VOYAGE#5 2019
PROJECT	10522	150948	NUNA WELDING TRUCK UNIT #1994	3rd Party	Medium Mobile	PORT	6.73	2.5	2.8	47.11	6180	NUNA	9/20/19	ROSAIRE DESGAGNES VOYAGE#5 2019
PROJECT	10522	150950	F550 MECHANIC TRUCK UNIT #1995	3rd Party	Medium Mobile	PORT	7.1	2.5	2.8	49.7	9290	NUNA	9/3/19	ROSAIRE DESGAGNES VOYAGE#5 2019
PROJECT	10522	170801	F550 FLAT DECK TRUCK UNIT #1384	3rd Party	Medium Mobile	PORT	7.6	2.4	2.3	41.952	4900	NUNA	9/20/19	ROSAIRE DESGAGNES VOYAGE#5 2019
PROJECT	10543	150931	FORD F 550 PICK UP FLAT DECK UNIT 1385, WHITE, 1FD0WSHT6KEF44109	3rd Party	Medium Mobile	PORT	7.6	2.4	2.3	41.952	4900	NUNA	9/3/19	ROSAIRE DESGAGNES VOYAGE#5 2019
PROJECT	10543	150932	FORD F 550 MECHANIC TRUCK, WHITE	3rd Party	Medium Mobile	PORT	7.6	2.4	2.8	51.072	9290	NUNA	9/3/19	ROSAIRE DESGAGNES VOYAGE#5 2019
PROJECT	10577	150960	USED FREIGHT LINER REEFER TRUCK WHITE S/N: 1FUHCYB588BD9248	3rd Party	Medium Mobile	PORT	9.4	2.49	3.66	85.66596	10433	NUNA EAST	9/4/19	ROSAIRE DESGAGNES VOYAGE#5 2019
PROJECT	10745	151089	USED 2007 INTERNATIONAL 5600I CEMENT MIXER WHITE	3rd Party	Medium Mobile	PORT	9.1	2.8	3.74	95.2952	12420	NAHANNI	9/18/19	CLAUDE VOYAGE#7 2019
PROJECT	9344	149433	TELEHANDLER-JCB-512-565 S/N: 2754597	3rd Party	Medium Mobile	PORT	6.61	2.53	2.72	45.48738	13441	AECON	7/15/19	CLAUDE A. DESGAGNES VOYAGE#1 2019
PROJECT	9344	149434	TELEHANDLER-JCB-512-565 S/N: 2436083	3rd Party	Medium Mobile	PORT	6.61	2.53	2.72	45.48738	13441	AECON	7/12/19	CLAUDE A. DESGAGNES VOYAGE#1 2019
PROJECT	9389	149546	TELEHANDLER - JCB - 512-565 S/N: 2910860	3rd Party	Medium Mobile	PORT	6.62	2.53	2.72	45.55619	13441	AECON	7/12/19	CLAUDE A. DESGAGNES VOYAGE#1 2019
PROJECT	10017	150509	938K CAT LOADER	3rd Party	Medium Mobile	PORT	8.6	2.54	3.72	81.25968	15873	AECON	8/18/19	CLAUDE A. DESGAGNES VOYAGE#3 2019
PROJECT	10175	150807	USED FUEL TRUCK FORD WHITE S/N: 1FDY580EXVVA09687	3rd Party	Medium Mobile	PORT	8.84	2.76	3.1	75.63504	17690	AECON	8/20/19	CLAUDE A. DESGAGNES VOYAGE#3 2019
PROJECT	11158	170846	MAMMOET LUBRICATION TRUCK UNIT# 101292	3rd Party	Medium Mobile	PORT	9.44	2.7	3.66	93.28608	16000	MAMMOET	9/18/19	CLAUDE VOYAGE#7 2019
PROJECT	10128	150801	CAT 420 BACKHOE S/N: HWD03696	3rd Party	Medium Mobile	PORT	7.37	2.47	3.6	65.53404	62049	AECON	9/4/19	ROSAIRE DESGAGNES VOYAGE#5 2019
PROJECT	10536	150933	USED FUEL TRUCK WESTERN STAR WHITE UNIT# RC-908 S/N: 5KKHALDE89PAIK9601	3rd Party	Medium Mobile	MINE	9.3	2.7	3.4	85.374	14681	DYNO NOBEL	9/3/19	ROSAIRE DESGAGNES VOYAGE#5 2019
PROJECT	9308	149429	1 X TROMBONE TRAILER #50070	3rd Party	Medium Mobile	PORT	16.97	2.7	1.45	66.43755	9593	A & B	7/12/19	CLAUDE A. DESGAGNES VOYAGE#1 2019
PROJECT	9340	149435	TROMBONE TRAILER # 50071	3rd Party	Medium Mobile	PORT	16.97	3.02	1.35	69.18669	10500	A & B	7/12/19	CLAUDE A. DESGAGNES VOYAGE#1 2019
PROJECT	9340	167831	TROMBONE TRAILER # 50072	3rd Party	Medium Mobile	PORT	16.97	3.02	1.35	69.18669	10500	A & B	7/30/19	CLAUDE A. DESGAGNES VOYAGE#1 2019
PROJECT	9312	149456	544K WHEEL LOADER W/BUCKET JOHN DEERE UNIT# 30355	3rd Party	Medium Mobile	PORT	7.74	2.7	3.23	67.50054	15873	A & B	8/19/19	CLAUDE A. DESGAGNES VOYAGE#3 2019
PROJECT	9382	149522	544 WHEEL LOADER W/BUCKET UNIT #30354	3rd Party	Medium Mobile	PORT	7.74	2.7	3.23	67.50054	13568	A & B	8/19/19	CLAUDE A. DESGAGNES VOYAGE#3 2019
PROJECT	9483	149632	JOHN DEERE LOADER 744K UNIT# 30356 S/N: 1DW744KXPJF690972	3rd Party	Medium Mobile	PORT	9.6	2.93	3.51	98.72928	26670	A & B	8/18/19	CLAUDE A. DESGAGNES VOYAGE#3 2019
PROJECT	9483	149642	JOHN DEERE WHEEL LOADER W/BUCKET & FORKS & JIBB BOOM 544K UNIT# 30352 S/N: 1DW544KZHD691957	3rd Party	Medium Mobile	PORT	8.8	2.7	3.23	76.7448	13560	A & B	8/19/19	CLAUDE A. DESGAGNES VOYAGE#3 2019
PROJECT	9483	149643	JOHN DEERE WHEEL LOADER W/BUCKET & FORKS & JIBB BOOM 544K UNIT# 30353 S/N: 1DW544KLJD691892	3rd Party	Medium Mobile	PORT	8.8	2.7	3.23	76.7448	13560	A & B	8/19/19	CLAUDE A. DESGAGNES VOYAGE#3 2019
PROJECT	9620	149945	BALLAST REGULATOR 940 UNIT# 10166 S/N: 940-316-15	3rd Party	Medium Mobile	PORT	12.19	3.7	3.51	158.3115	23940	A & B	8/18/19	CLAUDE A. DESGAGNES VOYAGE#3 2019
PROJECT	10379	150875	JOHN DEERE 245G EXCAVATOR	3rd Party	Medium Mobile	PORT	9.21	3.2	3.26	96.07872	26000	A & B	9/19/19	CLAUDE VOYAGE#7 2019
PROJECT	10412	128931	PETTIBONE WIDE AXLE SPEEDSWING UNIT# 10176 S/N: SS10348-19	3rd Party	Medium Mobile	PORT	8.5	4.1	3.6	125.46	22676	A & B	9/18/19	CLAUDE VOYAGE#7 2019
PROJECT	9382	149521	445E SPEEDSWING WITH MAGNET UNIT# 1017C	3rd Party	Medium Mobile	PORT	7.01	2.59	3.35	60.82227	14870	A & B	9/18/19	CLAUDE VOYAGE#7 2019
PROJECT	9385	149544	FORD F550 SERVICE TRUCK UNIT# 51297	3rd Party	Medium Mobile	PORT	7.65	2.5	3	57.375	7350	A & B	9/19/19	CLAUDE VOYAGE#7 2019
PROJECT	9551	149725	NORCO AA2R CLIPPING MACHINE UNIT# 10174	3rd Party	Medium Mobile	PORT	6.65	2.69	3.2	57.2432	8910	A & B	9/18/19	CLAUDE VOYAGE#7 2019
PROJECT	9551	149726	NORCO AA2R CLIPPING MACHINE UNIT# 10175	3rd Party	Medium Mobile	PORT	6.65	2.69	3.2	57.2432	8910	A & B	9/18/19	CLAUDE VOYAGE#7 2019
PROJECT	9551	149730	RAIL HEATER UNIT# 10172	3rd Party	Medium Mobile	PORT	9.3	2.6	3.6	87.048	8400	A & B	9/18/19	CLAUDE VOYAGE#7 2019
PROJECT	9830	150276	TAMPER UNIT# 7115069 S/N: 10163	3rd Party	Medium Mobile	PORT	15.1	3.2	3.66	176.8512	29478	A & B	9/18/19	CLAUDE VOYAGE#7 2019
PROJECT	9201	149324	WESTERN STAR TRACTOR #51304	3rd Party	Medium Mobile	PORT	8.1	2.59	3.75	78.67125	12930	A & B	8/5/19	MIENA DESGAGNES VOYAGE#2 2019
PROJECT	9299	149423	2 X SCISSOR NECK RAIL TRAILERS (STACKED) # 50073 & 50074	3rd Party	Medium Mobile	PORT	16.97	2.7	2.67	122.3367	21000	A & B	8/7/19	MIENA DESGAGNES VOYAGE#2 2019
PROJECT	9299	149424	2 X TRAMBONE TRAILERS (STACKED) # 50068 & 50069	3rd Party	Medium Mobile	PORT	16.97	2.7	2.68	122.7949	21000	A & B	8/7/19	MIENA DESGAGNES VOYAGE#2 2019
PROJECT	9308	149428	2 X TROMBONE TRAILERS (STACKED) #50066 & #50067	3rd Party	Medium Mobile	PORT	16.97	2.7	2.68	122.7949	21000	A & B	8/7/19	MIENA DESGAGNES VOYAGE#2 2019
PROJECT	9312	149455	10 TON HIGH RAIL BOOM TRUCK UNIT# 20345	3rd Party	Medium Mobile	PORT	12.2	2.97	3.93	142.3996	18900	A & B	8/5/19	MIENA DESGAGNES VOYAGE#2 2019
PROJECT	10378	150842	ZOOM BOOM - TELE HANDLER C/W MAN BASKET	3rd Party	Medium Mobile	PORT	8	2.55	2.7	55.08	11940	EME	9/3/19	ROSAIRE DESGAGNES VOYAGE#5 2019
PROJECT	10114	150469	USED NNL BUS WHITE UNIT# 1155 S/N: 1FBAX2XV6GKA30927	3rd Party	Medium Mobile	PORT	6.13	2.14	2.93	38.43633	3140	MOREAU	9/20/19	ROSAIRE DESGAGNES VOYAGE#5 2019
PROJECT	10160	150810	JOHN DEERE 544K SHEEL LOADER UNIT# 565	3rd Party	Medium Mobile	PORT	7.6	2.66	3.5	70.756	13070	MOREAU	9/3/19	ROSAIRE DESGAGNES VOYAGE#5 2019
PROJECT	10367	150874	USED 10 WHEELER TRUCK UNIT# 285 (WITH 3 NYLON STRAPS)	3rd Party	Medium Mobile	PORT	8	2.82	2.94	66.3264	9340	MOREAU	9/3/19	ROSAIRE DESGAGNES VOYAGE#5 2019

D/R#	PKG #	Description	Owned/3rd Party	Securities Classification	Dest	L	W	H	Vol (m³)	Wgt (Kgs)	Shipper	Date loaded	Vessel / Voyage #
PROJECT	10533	150917 BOOM TRUCK UNIT# 389	3rd Party	Medium Mobile	MINE	12.53	2.71	4.08	138.5417	23180	MOREAU	9/16/19	ZELADA DESGAGNES VOYAGE#6 2019
PROJECT	9386	149461 1 X FLATBED TRAILER UNIT # 576067	3rd Party	Medium Mobile	PORT	16.15	2.59	1.52	63.57932	3655	TRETAN	7/12/19	CLAUDE A. DESGAGNES VOYAGE#1 2019
PROJECT	9486	146109 FUEL TRAILER UNIT# 481	3rd Party	Medium Mobile	PORT	13.4	2.65	3.35	118.9585	5900	TRETAN	7/15/19	CLAUDE A. DESGAGNES VOYAGE#1 2019
PROJECT	9681	146145 FLATBED TRAILER UNIT# T123	3rd Party	Medium Mobile	PORT	12.55	2.5	1.55	48.63125	3660	TRETAN	7/16/19	CLAUDE A. DESGAGNES VOYAGE#1 2019
PROJECT	9681	149988 FLATBED TRAILERS UNIT # T124	3rd Party	Medium Mobile	PORT	12.55	2.5	1.55	48.63125	3660	TRETAN	7/16/19	CLAUDE A. DESGAGNES VOYAGE#1 2019
PROJECT	9736	150015 KONECRANE REACH STACKER MODEL: SMV4531TC5	3rd Party	Medium Mobile	PORT	11.5	6.1	4	280.6	72000	STRONGCO	7/11/19	CLAUDE A. DESGAGNES VOYAGE#1 2019
PROJECT	10132	146146 70 TON FLOAT TRAILER & NECK UNIT# T134	3rd Party	Medium Mobile	PORT	18.42	3.03	2.39	133.3921	13513	TRETAN	8/8/19	MIENA DESGAGNES VOYAGE#2 2019
PROJECT	10220	150828 USED FORD F550 MODIFIED SERVICE TRUCK WITH EXTRA TIRES & RIMS #P-103 S/N: 1FDAF57R28EB15617	3rd Party	Medium Mobile	PORT	6.82	2.25	3.12	47.8764	7470	TRETAN	8/5/19	MIENA DESGAGNES VOYAGE#2 2019
PROJECT	9386	149460 1 X FLATBED TRAILER UNIT # 575466	3rd Party	Medium Mobile	PORT	16.15	2.59	2.95	123.3941	3655	TRETAN	8/7/19	MIENA DESGAGNES VOYAGE#2 2019
PROJECT	9386	149462 1 X FLATBED TRAILER UNIT # 576064	3rd Party	Medium Mobile	PORT	16.15	2.59	2.95	123.3941	3655	TRETAN	8/7/19	MIENA DESGAGNES VOYAGE#2 2019
PROJECT	9387	149484 1 X FLATBED TRAILER UNIT# 57662	3rd Party	Medium Mobile	PORT	16.97	2.59	2.95	129.6593	3655	TRETAN	8/7/19	MIENA DESGAGNES VOYAGE#2 2019
PROJECT	9514	149721 2 FLAT BEDS STACKED T-132 & T-133	3rd Party	Medium Mobile	PORT	16.15	2.74	3	132.753	20000	TRETAN	8/7/19	MIENA DESGAGNES VOYAGE#2 2019
PROJECT	9815	150219 FLATDECK TRAILER (2X STACKED) #T099, #T125	3rd Party	Medium Mobile	PORT	1.615	2.59	3.4	14.22169	14620	TRETAN	8/7/19	MIENA DESGAGNES VOYAGE#2 2019
PROJECT	9894	150343 KOMATSU WA250 FRONT END LOADER WITH FORKS	3rd Party	Medium Mobile	PORT	7.9	2.5	3.4	67.15	10480	TRETAN	8/5/19	MIENA DESGAGNES VOYAGE#2 2019
PROJECT	9941	150460 2 FLATBED TRAILERS STRAPPED TOGETHER T-136 & T-137	3rd Party	Medium Mobile	PORT	16.2	2.69	3.14	136.8349	14640	TRETAN	8/7/19	MIENA DESGAGNES VOYAGE#2 2019
PROJECT	9914	150356 53' TRAILER UNIT# 095	3rd Party	Medium Mobile	PORT	16.33	2.6	1.52	64.53616	10330	SCOTT-WOODS	8/8/19	MIENA DESGAGNES VOYAGE#2 2019
PROJECT	10734	150976 SERVICE TRUCK UNIT# 7001	3rd Party	Medium Mobile	PORT	7.83	2.65	3.1	64.32345	9070	CONSOLIDATION HUB	9/16/19	ZELADA DESGAGNES VOYAGE#6 2019


ID	Backhaul Voyage	DESCRIPTION	Owned/3rd Party	Securities Classification	Owner	L (m)	W (m)	H (m)	m³	WEIGHT (kg)
2214	MV4 Claude 2019	ROCK CRUSHING - Cone crusher Sandvik CH660 - #16	3rd Party	Heavy Mobile	EBC - CRS	18.29	3.71	5.34	362.4	59
2156	MV2 Miena 2019	ROCK CRUSHING - Loader C-980 #808	3rd Party	Heavy Mobile	EBC - CRS	9.91	3.53	3.81	133.3	35
2158	MV1 Claude 2019	ROCK CRUSHING - Loader C-988 #819	3rd Party	Heavy Mobile	EBC - CRS	12.95	4.27	4.11	227.3	52.5
2166	MV1 Claude 2019	ROCK CRUSHING - T40R driller - UNIT#709	3rd Party	Heavy Mobile	EBC - CRS	10.7	3.1	3.3	109.5	11.5
2167	MV1 Claude 2019	ROCK CRUSHING - T40R driller - UNIT#701	3rd Party	Heavy Mobile	EBC - CRS	10.7	3.1	3.3	109.5	11.5
2199	MV1 Claude 2019	ROCK CRUSHING - BELT CONVEYOR (#410)	3rd Party	Heavy Mobile	EBC - CRS	22.31	1.96	1.19	52.0	8.1
2200	MV1 Claude 2019	ROCK CRUSHING - BELT CONVEYOR (#312)	3rd Party	Heavy Mobile	EBC - CRS	21.95	1.98	1.08	46.9	8.05
2204	MV4 Claude 2019	ROCK CRUSHING - CSR Generator #533	3rd Party	Heavy Mobile	EBC - CRS	2.64	2.44	2.49	16.0	1.545
2215	MV1 Claude 2019	ROCK CRUSHING - Primary crusher - METSO C110 #1 BIN	3rd Party	Heavy Mobile	EBC - CRS	6.71	3.73	3.68	92.1	37
2216	MV1 Claude 2019	ROCK CRUSHING - Screener - JCI #176	3rd Party	Heavy Mobile	EBC - CRS	10.06	3.32	3.96	132.3	40
2396	Zelada 2019	40 PLUG GENSET #500-6002 - DG	3rd Party	Heavy Mobile	UNITED RENTALS	8.52	2.5	3.94	83.9	28123
BH4213	Zelada 2019	Decommissioned Drill	Owned	Heavy Mobile	Baffinland	12.2	2.44	2.59	77.1	20150
2150	MV1 Claude 2019	MAN LIFT Nacelle Droit Genie S60X # 0016-1718	3rd Party	Light Mobile	Almiq	3.66	2.3	2.9	24.4	5227
2151	MV1 Claude 2019	NACELLE ART GENIE # z60/34 # 016-1717	3rd Party	Light Mobile	Almiq	9.04	2.45	2.6	57.6	10257
2152	MV1 Claude 2019	Genie Manlift GS-5390RT DSL # 0016-1722	3rd Party	Light Mobile	Almiq	3.63	2.13	2.95	22.8	5688
2155	MV1 Claude 2019	NACELLE SKYJACK #2 - 0016-1719 - s 60	3rd Party	Light Mobile	Almiq	7.61	2.59	2.59	51.0	9000
2356	MV2 Miena 2019	TIOGA DIESEL HEATER UNIT #402	3rd Party	Light Mobile	Tretan	5.08	2.49	2.49	31.5	4517
2357	MV4 Claude 2019	135' GENIE Manlift - ZTM 135/70	3rd Party	Light Mobile	Nahanni	12.93	2.46	3.07	97.6	20.366
2153	MV1 Claude 2019	ZOOM BOOM JLG g10-55A # 0016-1412	3rd Party	Light Mobile	Almiq	7.61	2.59	2.59	51.0	9
2154	MV1 Claude 2019	SKYJACK # RT 8841 DIESEL #7-16-11011	3rd Party	Light Mobile	Almiq	7.85	2.8	2.55	56.0	10200
2157	MV2 Miena 2019	ROCK CRUSHING - CSR Generator #512	3rd Party	Light Mobile	EBC - CRS	2.97	1.27	2.44	9.2	2.177
2160	MV4 Claude 2019	ROCK CRUSHING - Pick-up - SILVERADO CHEVROLET GREY - 2500HD #1174	3rd Party	Light Mobile	EBC - CRS	5.89	2.08	1.96	24.0	3.6
2161	MV4 Claude 2019	ROCK CRUSHING - Pick-up - SILVERADO CHEVROLET GREY - 2500HD #1175	3rd Party	Light Mobile	EBC - CRS	5.89	2.08	1.96	24.0	3.6
2162	MV4 Claude 2019	ROCK CRUSHING - Pick-up - SILVERADO CHEVROLET GREY - 2500HD #1173	3rd Party	Light Mobile	EBC - CRS	5.89	2.08	1.96	24.0	3.6
2163	MV4 Claude 2019	ROCK CRUSHING - Pick-up Chevy 2500 - CRS #1217	3rd Party	Light Mobile	EBC - CRS	6.6	2.2	2.1	30.5	10.8
2164	MV4 Claude 2019	ROCK CRUSHING - Pick-up Chevy 2500 - CRS	3rd Party	Light Mobile	EBC - CRS	6.6	2.2	2.1	30.5	10.8
2168	MV4 Claude 2019	ROCK CRUSHING - Air Compressor #688	3rd Party	Light Mobile	EBC - CRS	5.6	2.9	2.8	45.5	7.3
2169	MV4 Claude 2019	ROCK CRUSHING - Air Compressor 185 CFM - UNIT#689	3rd Party	Light Mobile	EBC - CRS	5.6	2.9	2.8	45.5	7.3
2171	MV1 Claude 2019	ROCK CRUSHING - Towerlight #1006	3rd Party	Light Mobile	EBC - CRS	3.81	1.25	1.75	8.3	0.864
2172	MV1 Claude 2019	ROCK CRUSHING - Towerlight #1007	3rd Party	Light Mobile	EBC - CRS	3.81	1.25	1.75	8.3	0.864
2173	MV1 Claude 2019	ROCK CRUSHING - Towerlight #1008	3rd Party	Light Mobile	EBC - CRS	4.3	1.25	1.75	9.4	0.864
2175	MV1 Claude 2019	ROCK CRUSHING - Towerlight #1009	3rd Party	Light Mobile	EBC - CRS	4.3	1.25	1.75	9.4	0.864
2176	MV1 Claude 2019	ROCK CRUSHING - Tower light #1005	3rd Party	Light Mobile	EBC - CRS	3.81	1.25	1.75	8.3	0.864
2177	MV4 Claude 2019	ROCK CRUSHING - Air compressor #664	3rd Party	Light Mobile	EBC - CRS	3.51	1.55	1.52	8.3	1.251
2202	MV4 Claude 2019	ROCK CRUSHING - Skid Steer CAT 236D #918	3rd Party	Light Mobile	EBC - CRS	2.82	1.7	2.08	10.0	2.825
2211	MV4 Claude 2019	ROCK CRUSHING - BUCKET LIFT - GENIE BOOM LIFTING DEVICE #858	3rd Party	Light Mobile	EBC - CRS	6.58	2.26	2.13	31.7	6.975
2234	MV4 Claude 2019	ROCK CRUSHING - Pick-up Chevy 2500 - CRS	3rd Party	Light Mobile	EBC - CRS	6.6	2.2	2.1	30.5	10.8
2251	MV4 Claude 2019	ROCK CRUSHING - CSR Welding Machine #612	3rd Party	Light Mobile	EBC - CRS	2	1.15	1.44	3.3	0.98
2252	MV2 Miena 2019	ROCK CRUSHING - CSR Welding Machine #604	3rd Party	Light Mobile	EBC - CRS	1.84	1	1.24	2.3	0.961
2355	MV2 Miena 2019	2018 KUBOTA RTV-X-1100C UNIT P106	3rd Party	Light Mobile	Tretan	2.52	1.23	0.81	2.5	2786
2360	MV4 Claude 2019	ROCK CRUSHING - CSR Welding Machine #614 (old BH 2239)	3rd Party	Light Mobile	EBC - CRS	3.7	1.9	1.9	13.4	1.85
2389	Zelada 2019	Welding machine #7	3rd Party	Light Mobile	Laframboise	2	1.3	2.4	6.2	1442
2402	Zelada 2019	125' GENIE Manlift	3rd Party	Light Mobile	Nahanni	12.17	2.49	3.07	93.0	20740
BH4186	Zelada 2019	Decomissioned Vehicles (628738-5)	Owned	Light Mobile	Baffinland	12.2	2.44	2.59	77.1	15720
BH4211	Zelada 2019	Decomissioned Vehicles (301906-5)	Owned	Light Mobile	Baffinland	6.1	2.44	2.59	38.5	4930

BH4212	Zelada 2019	Decommissioned Vehicles (204077-9)	Owned	Light Mobile	Baffinland	6.1	2.44	2.59	38.5	4560
BH4214	Zelada 2019	Hagglunds Snow Vehicle (1892047)	Owned	Light Mobile	Baffinland	6.1	2.44	2.59	38.5	7540
2207	MV4 Claude 2019	ROCK CRUSHING - Electrical sub-station No5 - #001	3rd Party	Medium Mobile	EBC - CRS	2.51	2.85	2.47	17.7	2.55
2279	MV2 Miena 2019	20' Flatdeck Trailer	3rd Party	Medium Mobile	Nahanni	6.1	2.44	2.59	38.5	
2367	Zelada 2019	320E Excavator c/w extra bucket and thumb attachment (attached) SN#WBK-008821	3rd Party	Medium Mobile	Nahanni	9.53	3.2	2.51	76.5	22490
2369	Zelada 2019	Kenworth T-800 Water truck VIN#INKDLB0X72R965520	3rd Party	Medium Mobile	Nahanni	10.5	2.9	3.5	106.6	14360
2370	Zelada 2019	Diesel Forklift c/w jib 12,000 tag 10615626 - DG CARGO	3rd Party	Medium Mobile	Laframboise	6.4	2.44	2.44	38.1	13440
2159	MV4 Claude 2019	ROCK CRUSHING - Gen-Set (C32 - #531) Trailers - 2117	3rd Party	Medium Mobile	EBC - CRS	16.15	2.59	4.06	169.8	28
2221	MV2 Miena 2019	ROCK CRUSHING - Fuel tank 9 000L CRS		Tank	EBC - CRS	5.1	2.49	2.84	36.1	3.266
2236	MV4 Claude 2019	ROCK CRUSHING - Water tank 1000L FDRS		Tank	EBC - CRS	3.7	1.9	1.9	13.4	0.85
2237	MV4 Claude 2019	ROCK CRUSHING - Fuel tank 995L FDRS		Tank	EBC - CRS	3.7	1.9	1.8	12.7	0.73
2238	MV2 Miena 2019	ROCK CRUSHING - Water tank 1000L FDRS		Tank	EBC - CRS	3.7	1.9	1.9	13.4	0.85
2242	MV2 Miena 2019	ROCK CRUSHING - Water tank 1000L FDRS		Tank	EBC - CRS	3.7	1.9	1.9	13.4	0.82
2243	MV2 Miena 2019	ROCK CRUSHING - Fuel tank 995L FDRS		Tank	EBC - CRS	3.7	1.9	1.8	12.7	0.73
2259	MV4 Claude 2019	ROCK CRUSHING - Water tank 15 000L CRS		Tank	EBC - CRS	6.15	2.27	2.71	37.8	4.568
BH4215	Zelada 2019	Damaged Water Tank (892021)	Owned	Tank	Baffinland	6.1	2.44	2.59	38.6	2500


PLAN ON RAIL CAR DUMPER EXCAVATION
SCALE 1:500

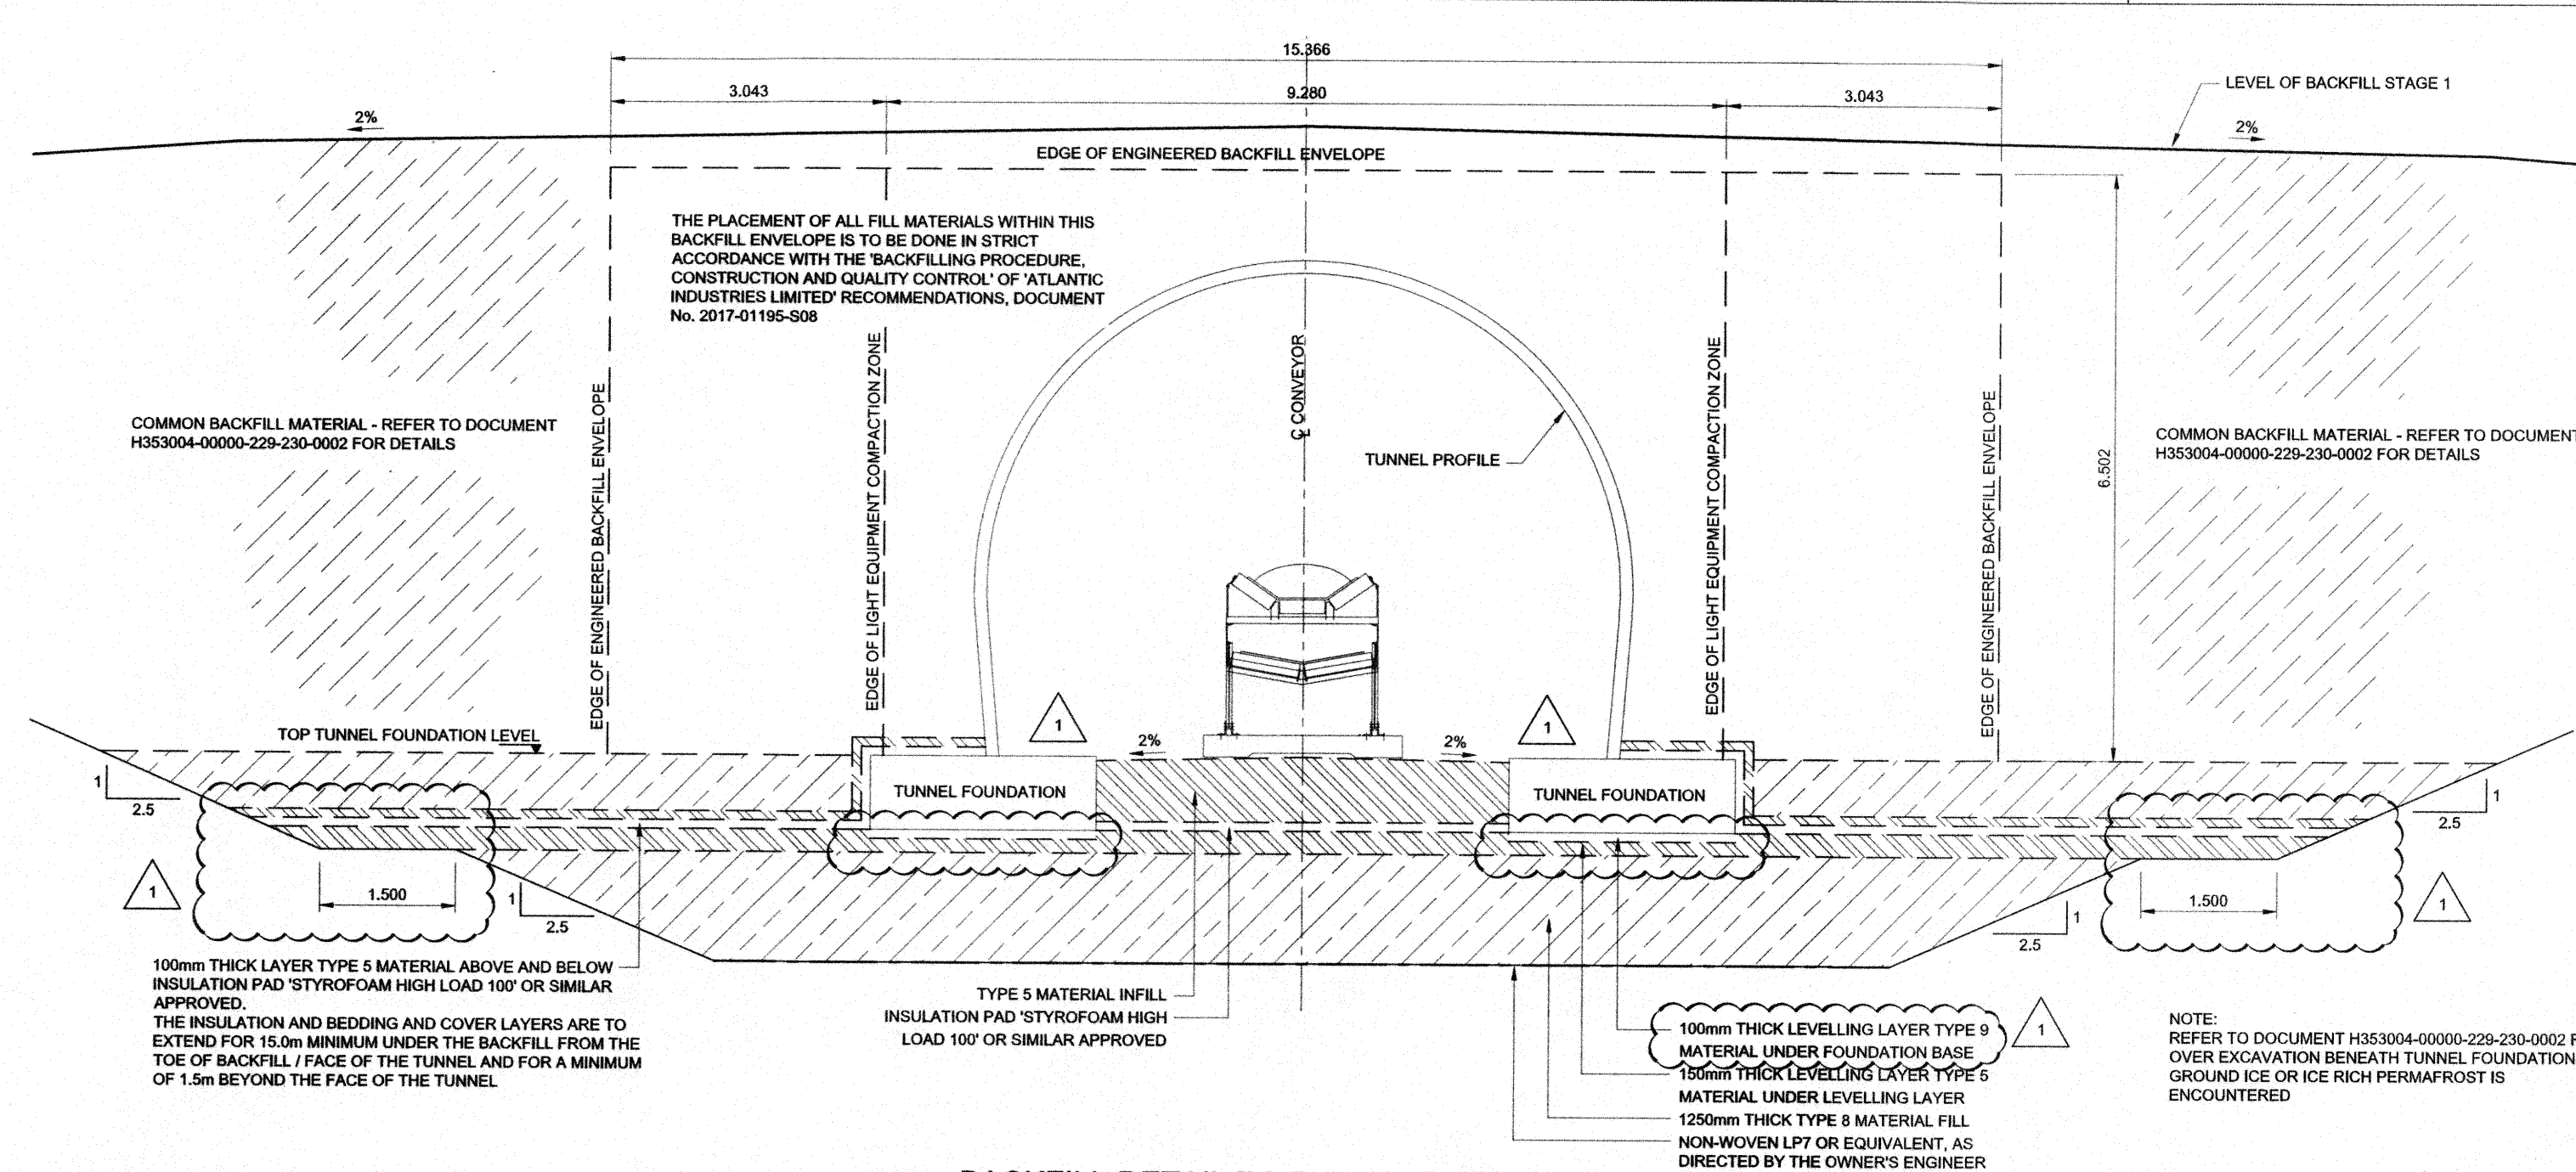


BACKFILL DETAIL TO TUNNEL EXIT - ZONE A
SCALE 1:25

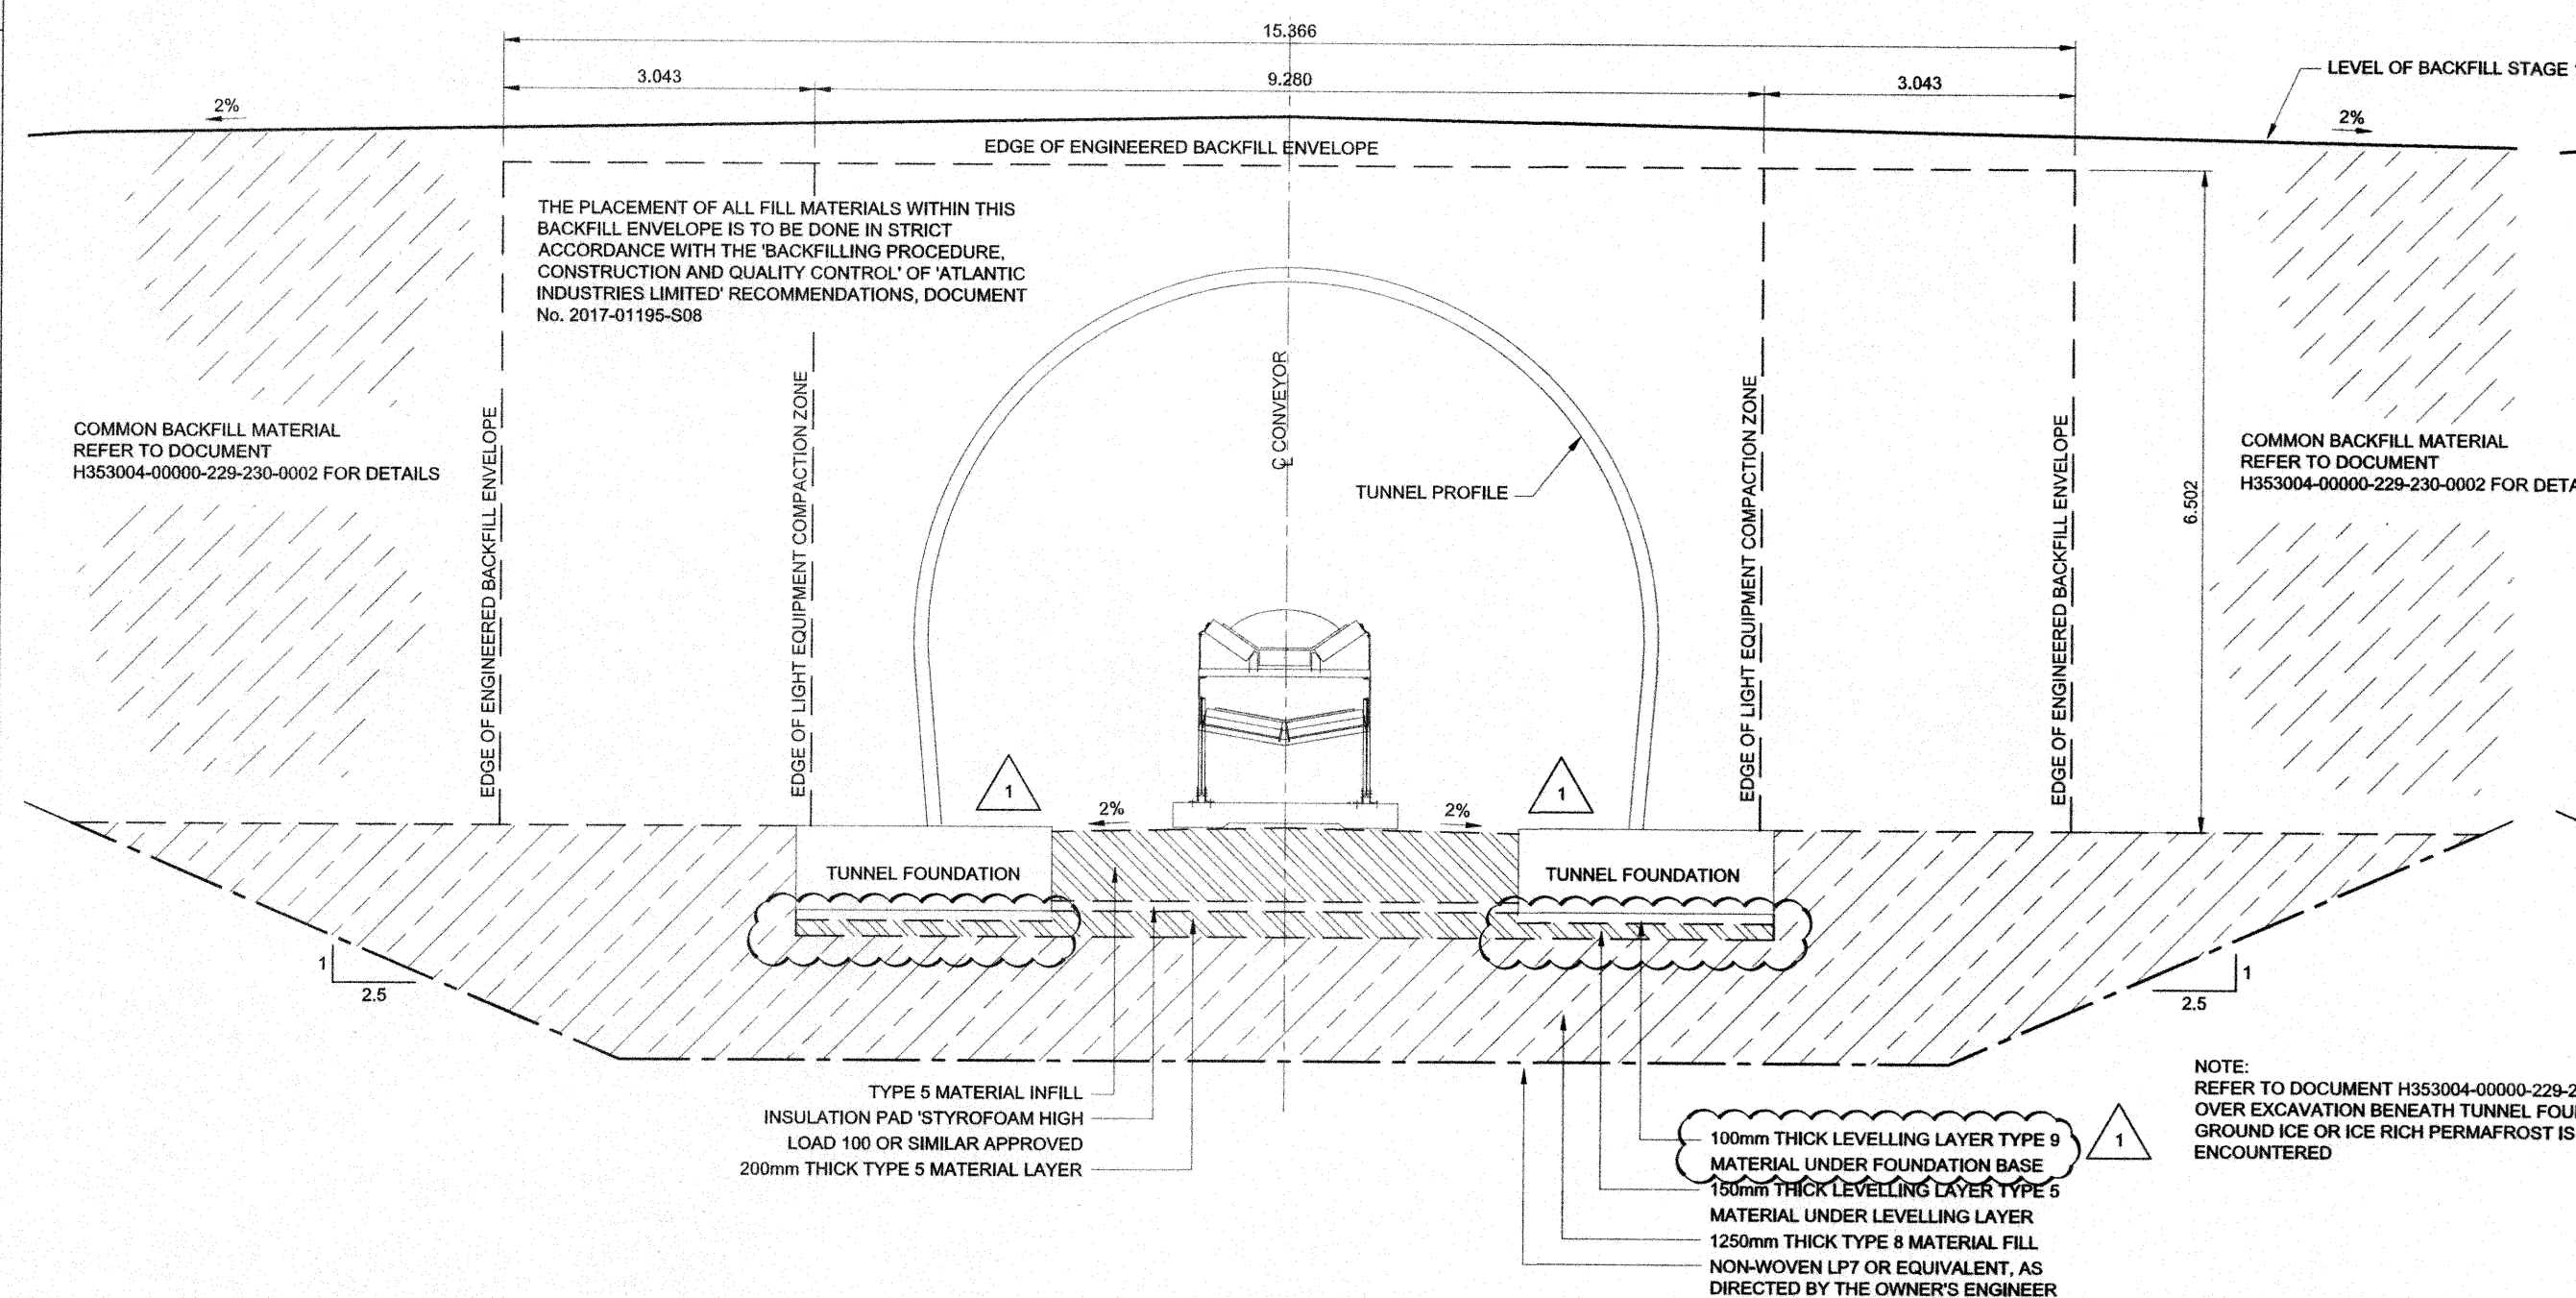


BACKFILL DETAIL TO TUNNEL EXIT - ZONE B
SCALE 1:25

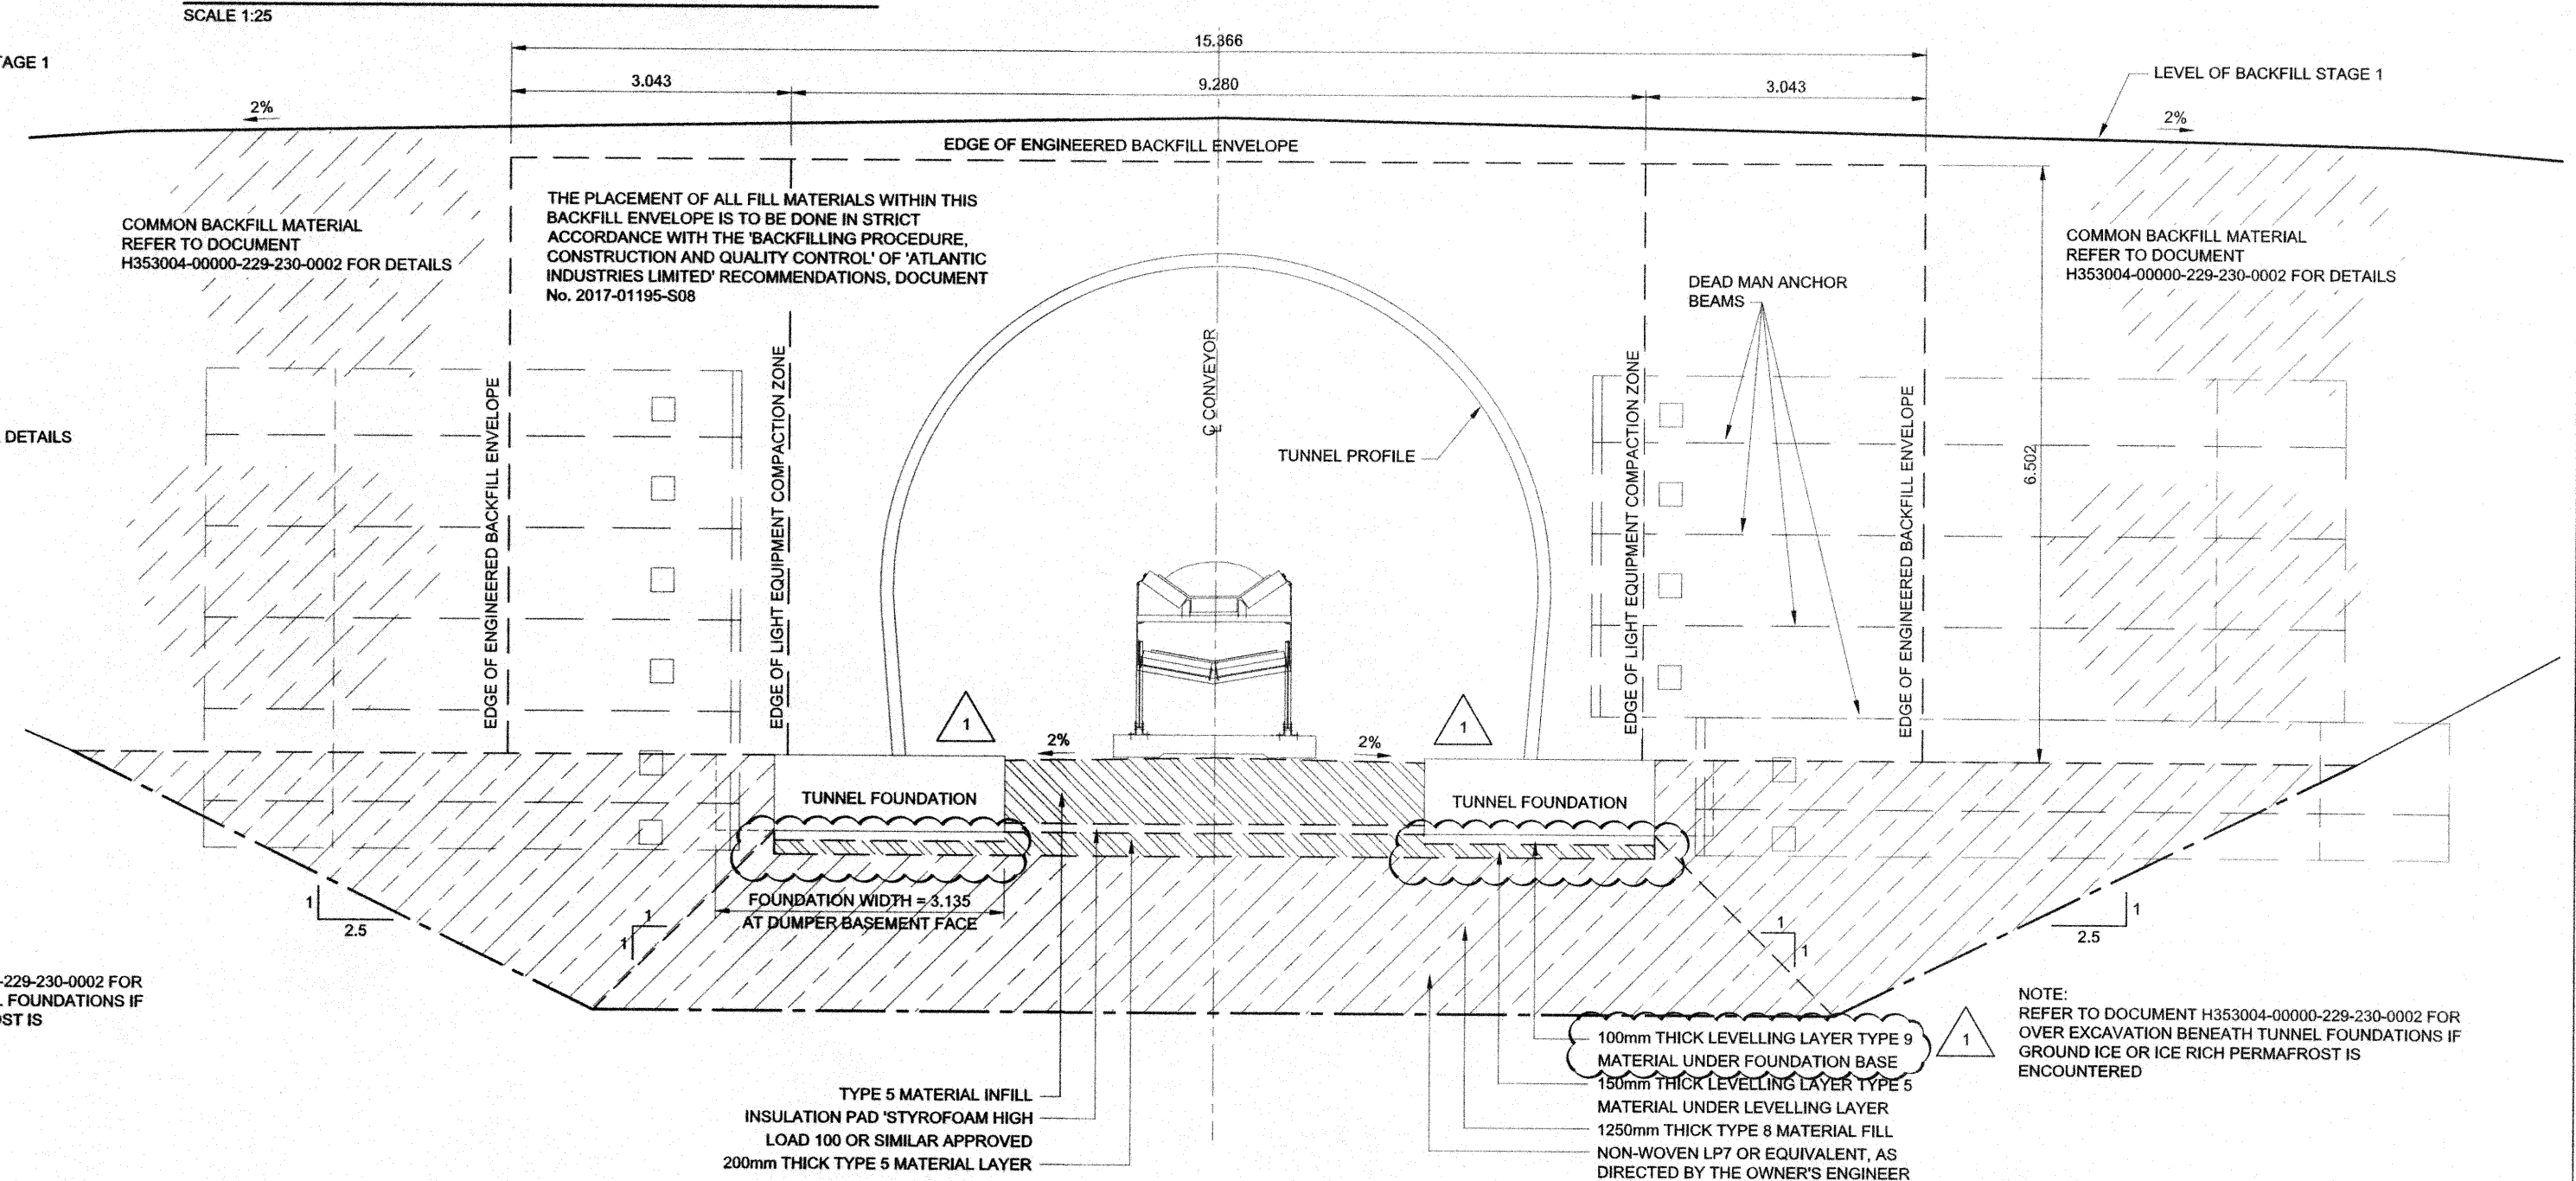

BACKFILL DETAIL TO TUNNEL EXIT - ZONE C
SCALE 1:25

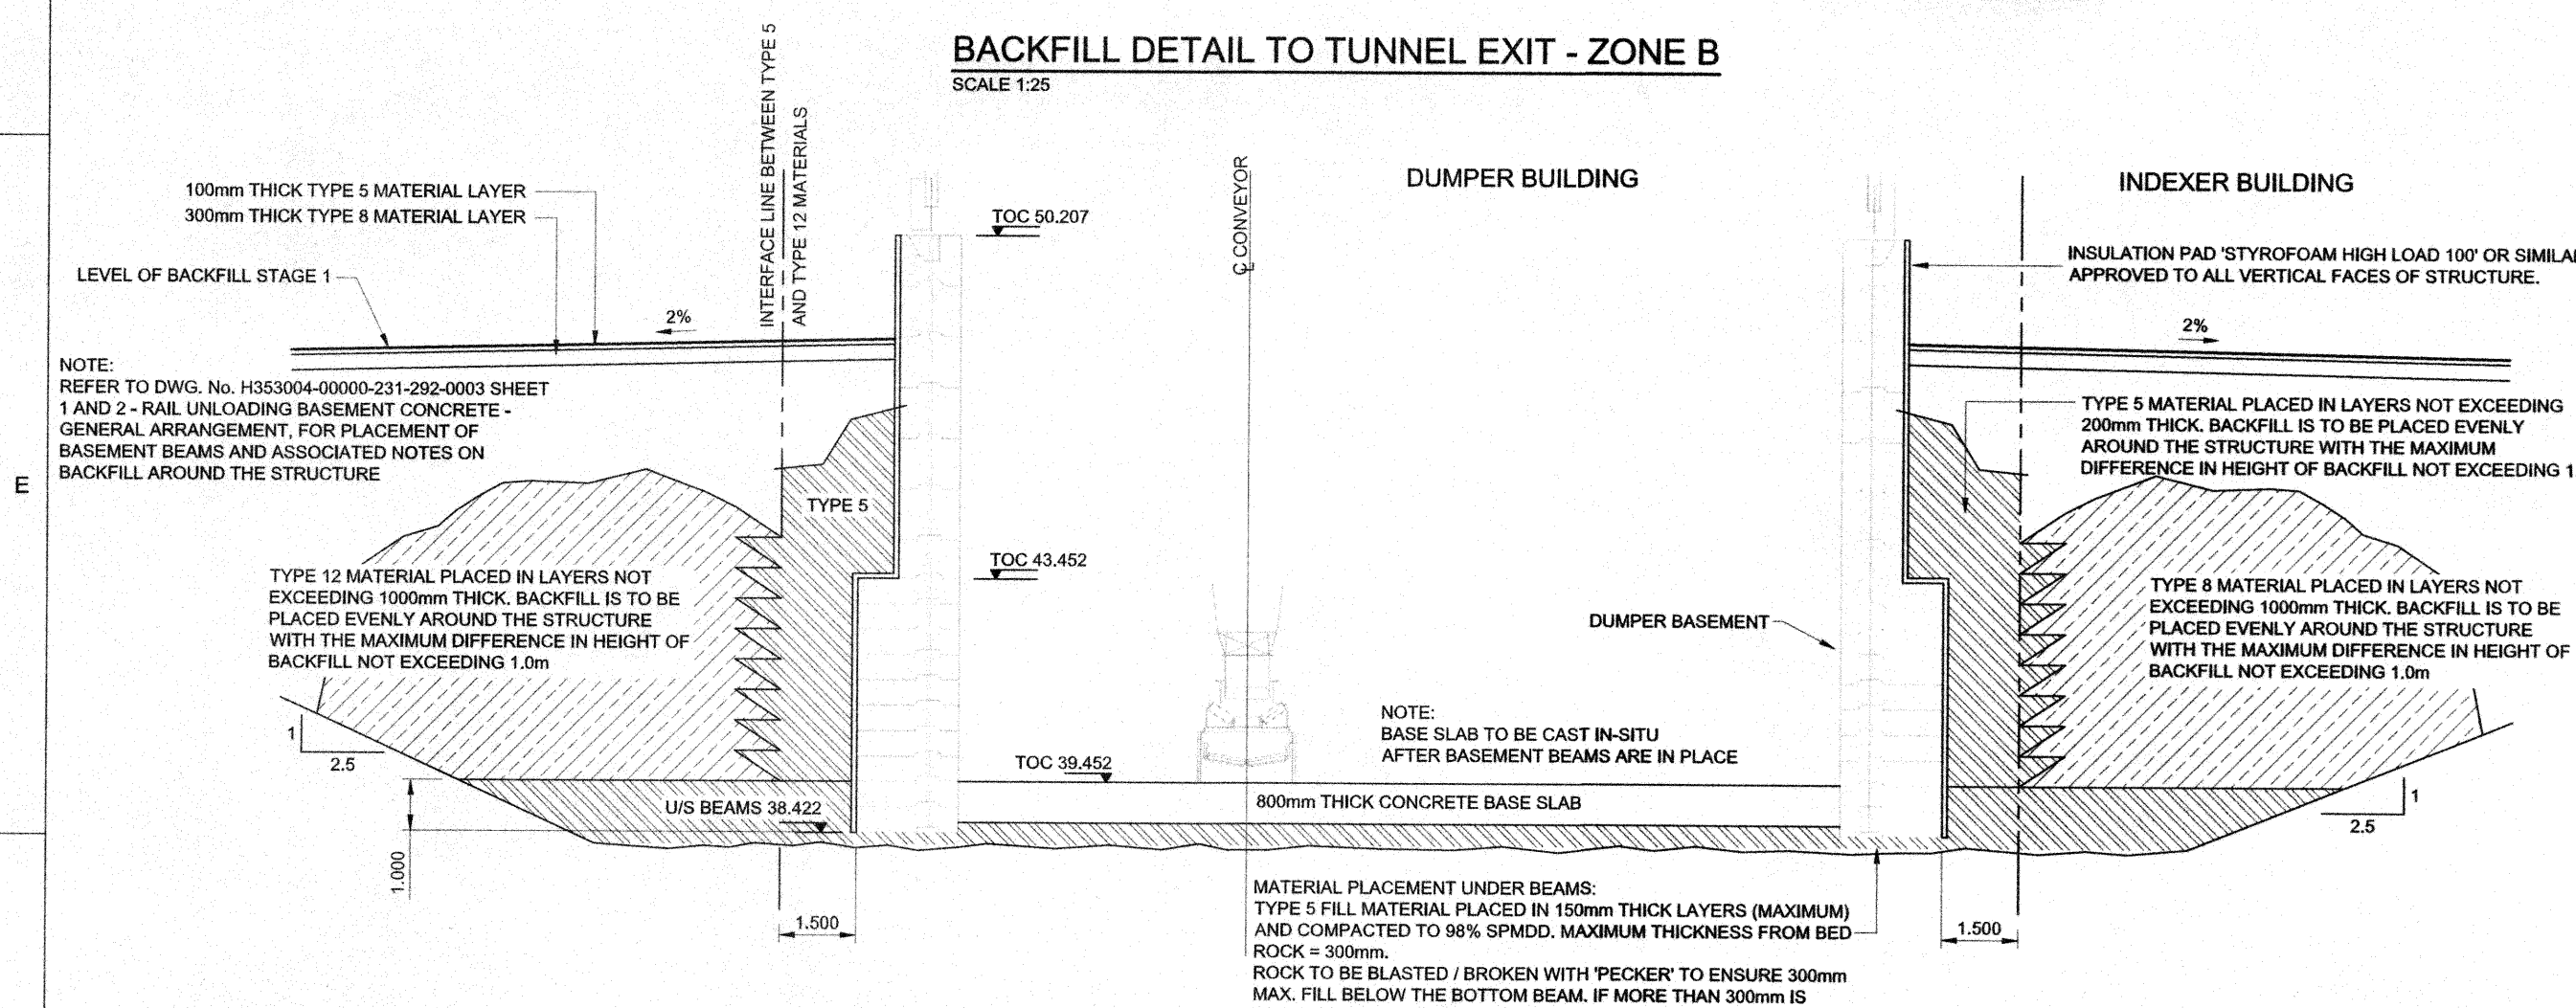

TYPICAL BACKFILL DETAIL TO RAIL DUMPER BASEMENT
SCALE 1:100

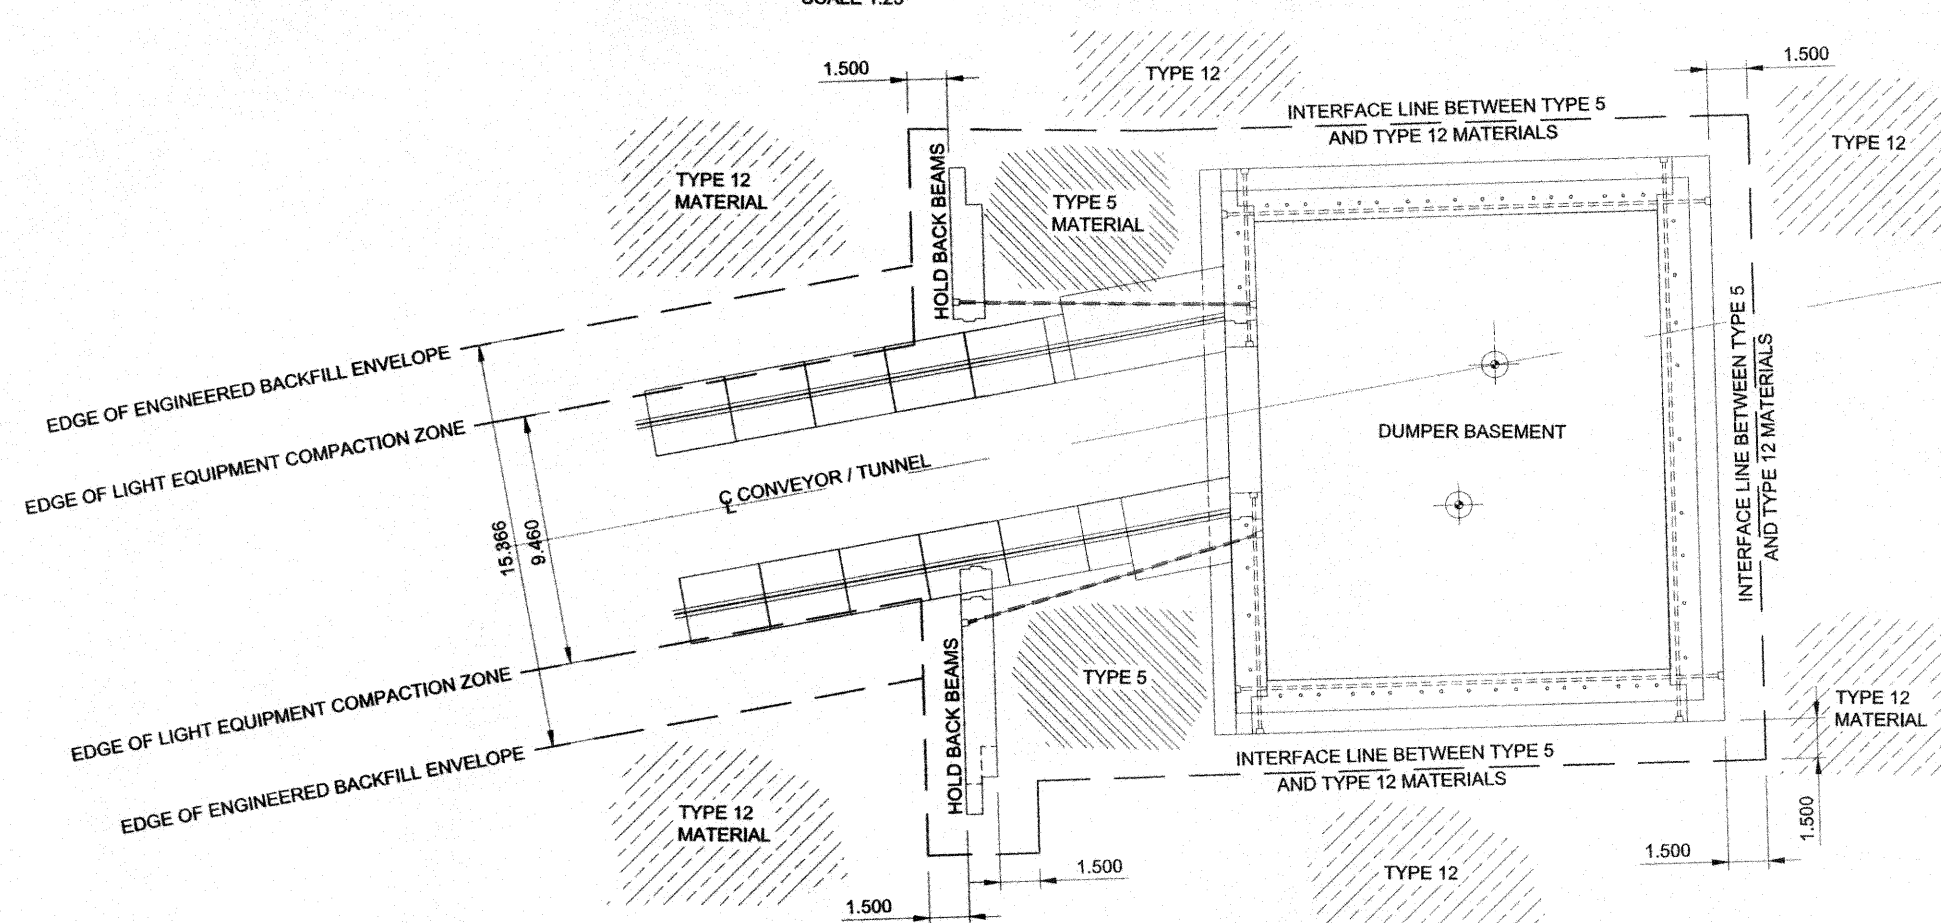

BACKFILL DETAIL DUMPER BASEMENT , HOLD BACK BEAMS AND TUNNEL
SCALE 1:250

F			
	2017-01195-098		ATLANTIC INDUSTRIES LIMITED - RAIL DUMPER TUNNEL - BACKFILL PROCEDURE
	H353004-40000-221-272-0011-0001		RAIL CAR DUMPER - PLAN AND PROFILE - BACKFILL STAGE 1
	H353004-40000-221-272-0001-0001		RAIL CAR DUMPER - PLAN AND PROFILE - EXCAVATION STAGE
	H353004-00000-231-292-0006-0001		INDEXER BUILDING - FOUNDATION DETAILS
	H353004-00000-231-292-0003-0004		RAIL UNLOADING BASEMENT CONCRETE - ARRANGEMENT SHEET 3 OF 4
	H353004-00000-231-292-0003-0003		RAIL UNLOADING BASEMENT CONCRETE - ARRANGEMENT SHEET 3 OF 4
	H353004-00000-231-292-0003-0002		RAIL UNLOADING BASEMENT CONCRETE - ARRANGEMENT SHEET 2 OF 4
	H353004-00000-231-292-0003-0001		RAIL UNLOADING BASEMENT CONCRETE - ARRANGEMENT SHEET 1 OF 4
	H353004-00000-226-030-0002		GEOTECHNICAL RECOMMENDATIONS FOR DUMPER AND INDEXER
	DRAWING NO.		DRAWING TITLE
			REFERENCE DRAWINGS

No.	DESCRIPTION	IHB	FH	DATE
1	LAYERS UNDER FOUNDATIONS REVISED AND INSULATION EXTENT IN ZONE 'A' EXTENDED	IHB	FH	27/05/20
0	APPROVED FOR CONSTRUCTION	IHB	FH	18/07/20
		BY	CHKD	

HATCH			
DRAFTSPERSON	I BARNARD	NR	06/07/2016
DESIGNER	F HUGO	NR	08/07/2016
CHECKER	F HUGO		2019-09-26
DESIGN COORD.	R GOOSEN		2018-09-26
RESP. ENG.	R HALIM		2018-09-26
LEAD DISC. ENG.	A GROBELLAAR		2018-09-27
AREA LEAD	N MASSON		
ENG. MANAGER	R GOOSEN		2019-09-26
AREA MANAGER	D HENKELMAN		2019-09-26
ROLE	NAME	SIGNATURE	DATE

		The Association of Professional Engineers, Geologists and Geophysicists of (NWTN)	
		 Baffinland	
		BAFFINLAND IRON MINES LP MARY RIVER EXPANSION PROJECT	
		PORT SITE RAIL CAR DUMPER STAGE 1 BACKFILL DETAILS	
SCALE	DWG. No.	REV	

