
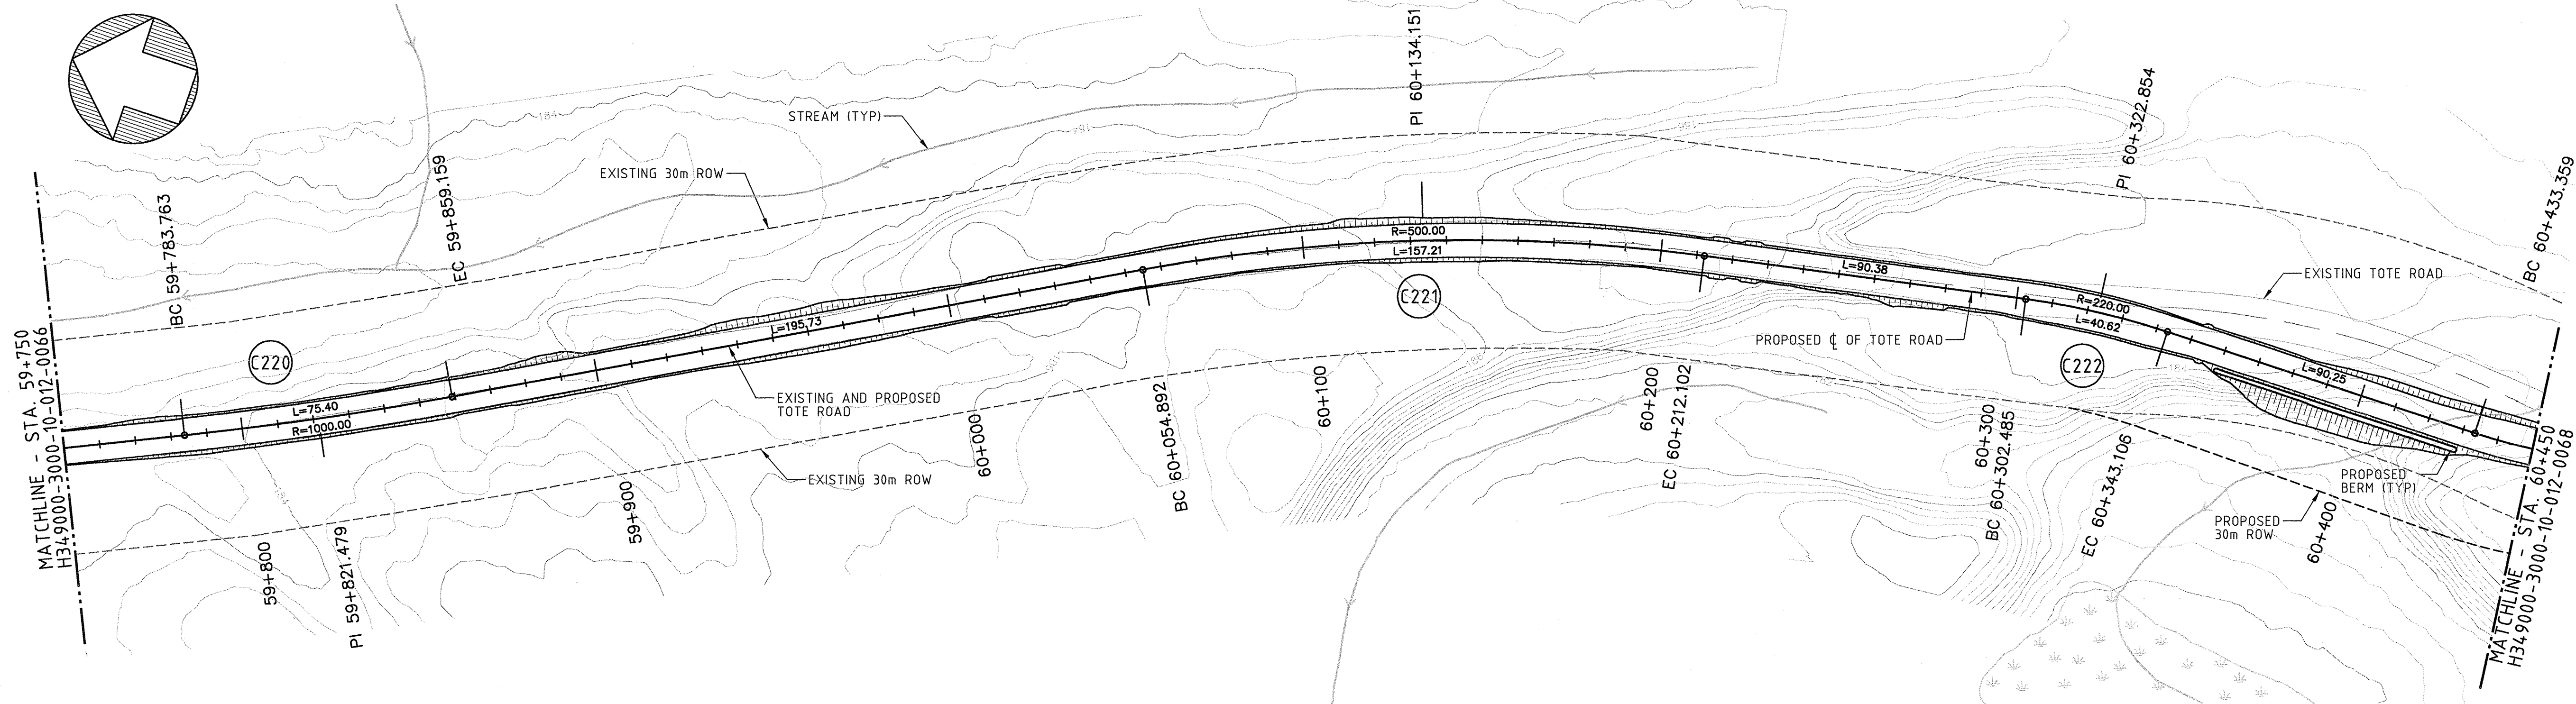


H349000-3000-10-012-0067



ON DWG

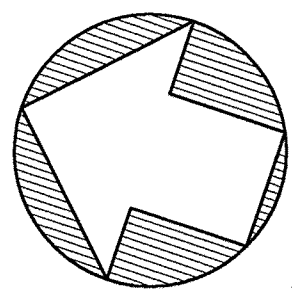

PLAN

NOTES:

- ALL DIMENSIONS, CHAINAGE, AND ELEVATIONS ARE IN METRES, UNLESS OTHERWISE NOTED.
- ALIGNMENT STATIONING IS NOT CONTINUOUS THROUGHOUT THE LENGTH OF THE TOTE ROAD. THE ROAD IS DIVIDED INTO FIVE SEGMENTS, EACH HAVING A UNIQUE CHAINAGE. ALIGNMENT STATION EQUATIONS ARE FOUND ON DRAWING H349000-3000-10-040-002.

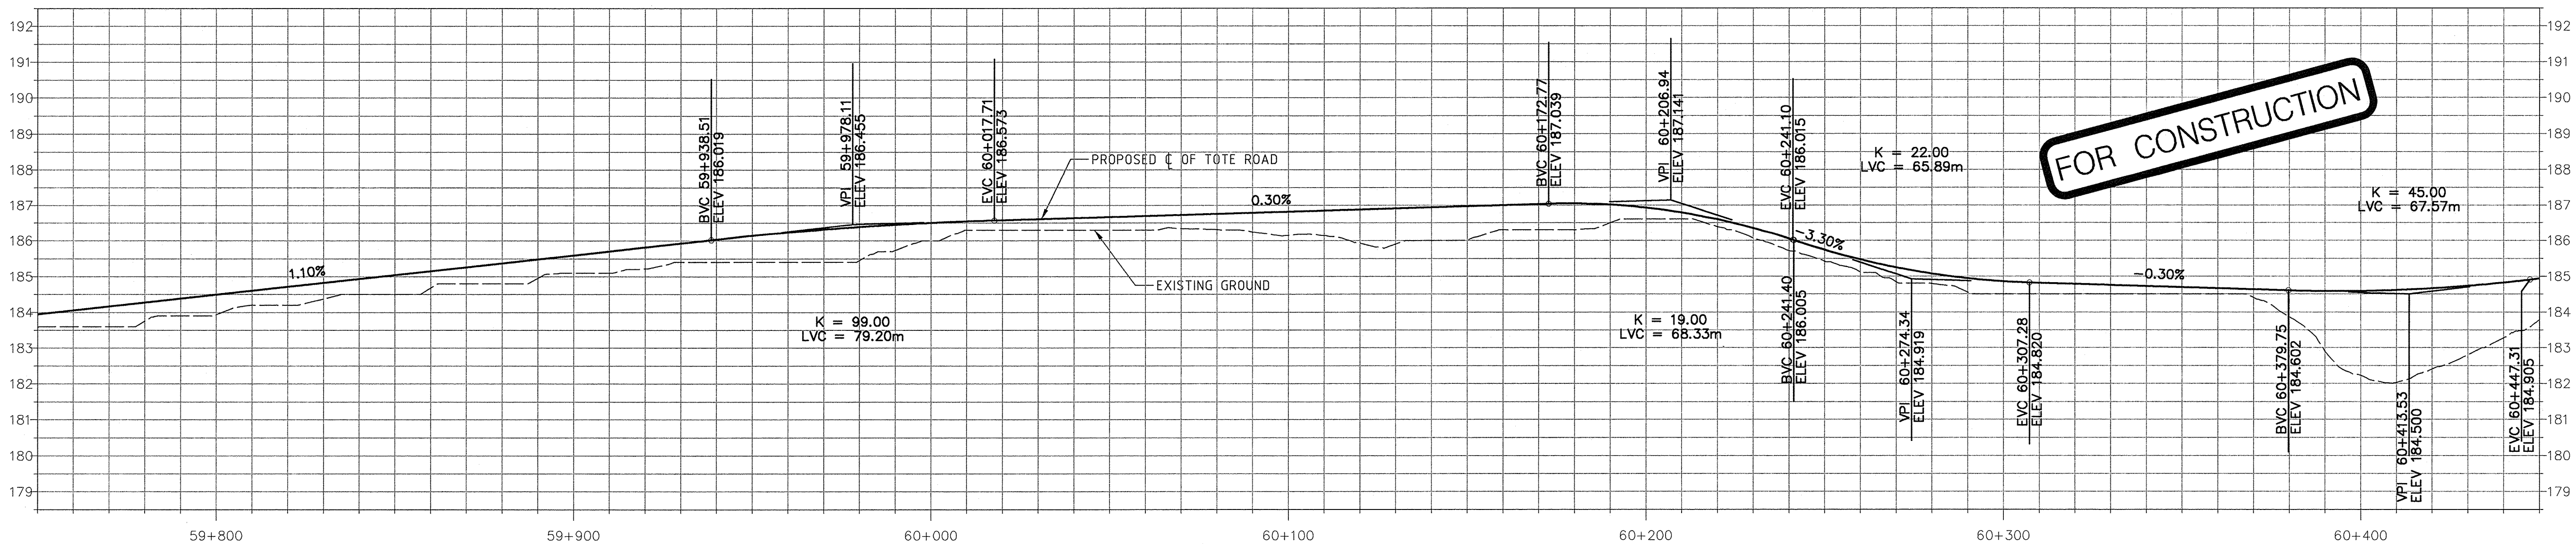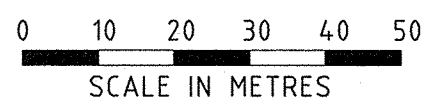


PROFILE

1:1000 H
1:100 V

Existing:	183.9	185.1	186.0	186.1	186.6	184.5	182.2	Existing:
Proposed:	184.5	185.6	186.5	186.8	186.9	184.9	184.6	Proposed:

PERMIT TO PRACTICE
HATCH LTD.
Signature: *[Signature]*
Date: 20 Dec 13
PERMIT NUMBER: P 512
The Association of Professional Engineers,
Geologists and Geophysicists of NWT/NU

THIS DRAWING WAS PREPARED FOR THE EXCLUSIVE USE OF BATHIND
BY HATCH LTD. AND IS ISSUED SUBJECT TO THE ASSOCIATION OF PROFESSIONAL ENGINEERS, GEOLOGISTS AND GEOPHYSICISTS OF NWT/NU. THE ASSOCIATION OF PROFESSIONAL ENGINEERS, GEOLOGISTS AND GEOPHYSICISTS OF NWT/NU IS NOT RESPONSIBLE FOR THE DESIGN OR CONSTRUCTION OF THE PROJECT OR FOR THE RESULTS OF THE PROJECT. 

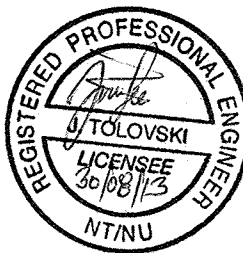

HATCH™

DESIGNED BY
L. GONZALES
DATE 2013-06-17
CHECKED BY
J. TOLOVSKI
DATE 2013-06-14
PROJ. DES. CORP.
T. THERIAULT
DATE 2013-06-14
PROJ. MGR.
S. PERRY
DATE 2013-06-14
DRAWN BY
C. SMITH
DATE 2013-06-14
DISCIP. ENGR.
J. TOLOVSKI
DATE 2013-06-14
PROJ. ENGR.
J. CLELAND
DATE 2013-06-14

Baffinland

MARY RIVER PROJECT

TOTE ROAD
STA. 59+750 TO 60+450
PLAN AND PROFILE

SCALE
1:1000
OR AS NOTED
DWG. NO.
H349000-3000-10-012-0067
REV.
0