



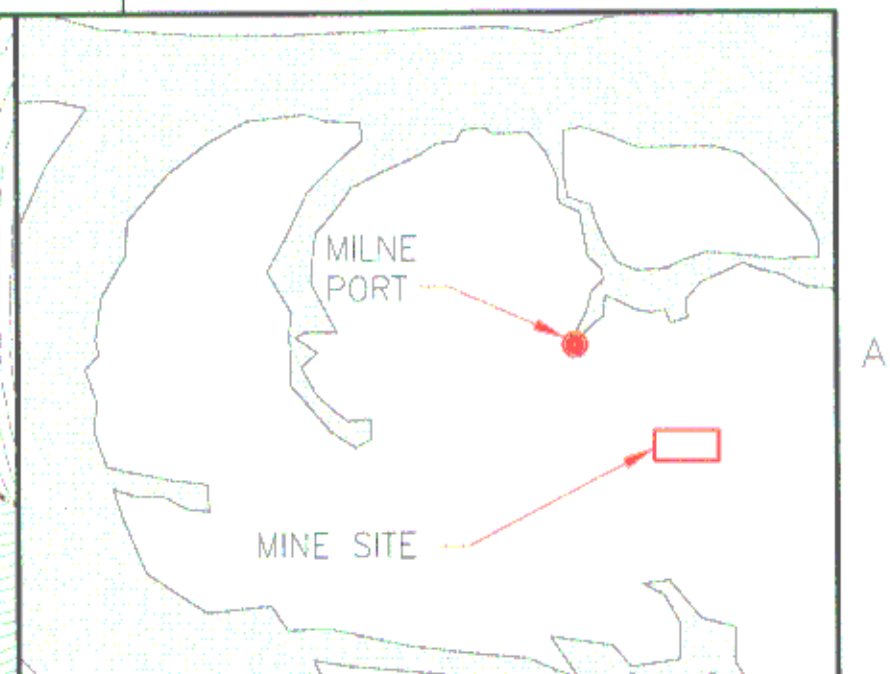

LEGEND

- WATER
- LAYDOWN AREA (CONSTRUCTION PHASE)
- EARLY WORKS (MAY TO JULY 2013) UNDER NEW TYPE 'B' WATER LICENSE (IN PROCESS)
- CONSTRUCTION PHASE UNDER FUTURE TYPE 'A' WATER LICENSE (JULY TO DECEMBER 2013)
- POTENTIAL DEVELOPMENT AREA
- DEPOSIT No.1 MINING LEASE 2484
- EXISTING DRAINAGE
- EXISTING DRAINAGE (TO BE DIVERTED)
- SURFACE DRAINAGE DIVERSION
- INTERNAL SURFACE DRAINAGE
- OVERLAND FLOW PATH
- RIDGE LINE (HIGH POINT)
- PROPOSED CULVERT
- PROPOSED ROAD
- EXISTING ROAD
- PROPOSED WATER QUALITY MONITORING LOCATION (MS-C-)
- EXISTING WATER QUALITY MONITORING LOCATION

- NOTES:**
- TOPOGRAPHY PROVIDED BY TERRAPOINT CANADA INC.
 - COORDINATE GRID IS SHOWN IN UTM (NAD 83) ZONE 17 AND IS IN METRES
 - CONTOURS ARE IN METRES. CONTOUR INTERVAL IS 5.0 METRES.
 - AS-CONSTRUCTED INFORMATION PROVIDED BY GENIVAR IN 2008.

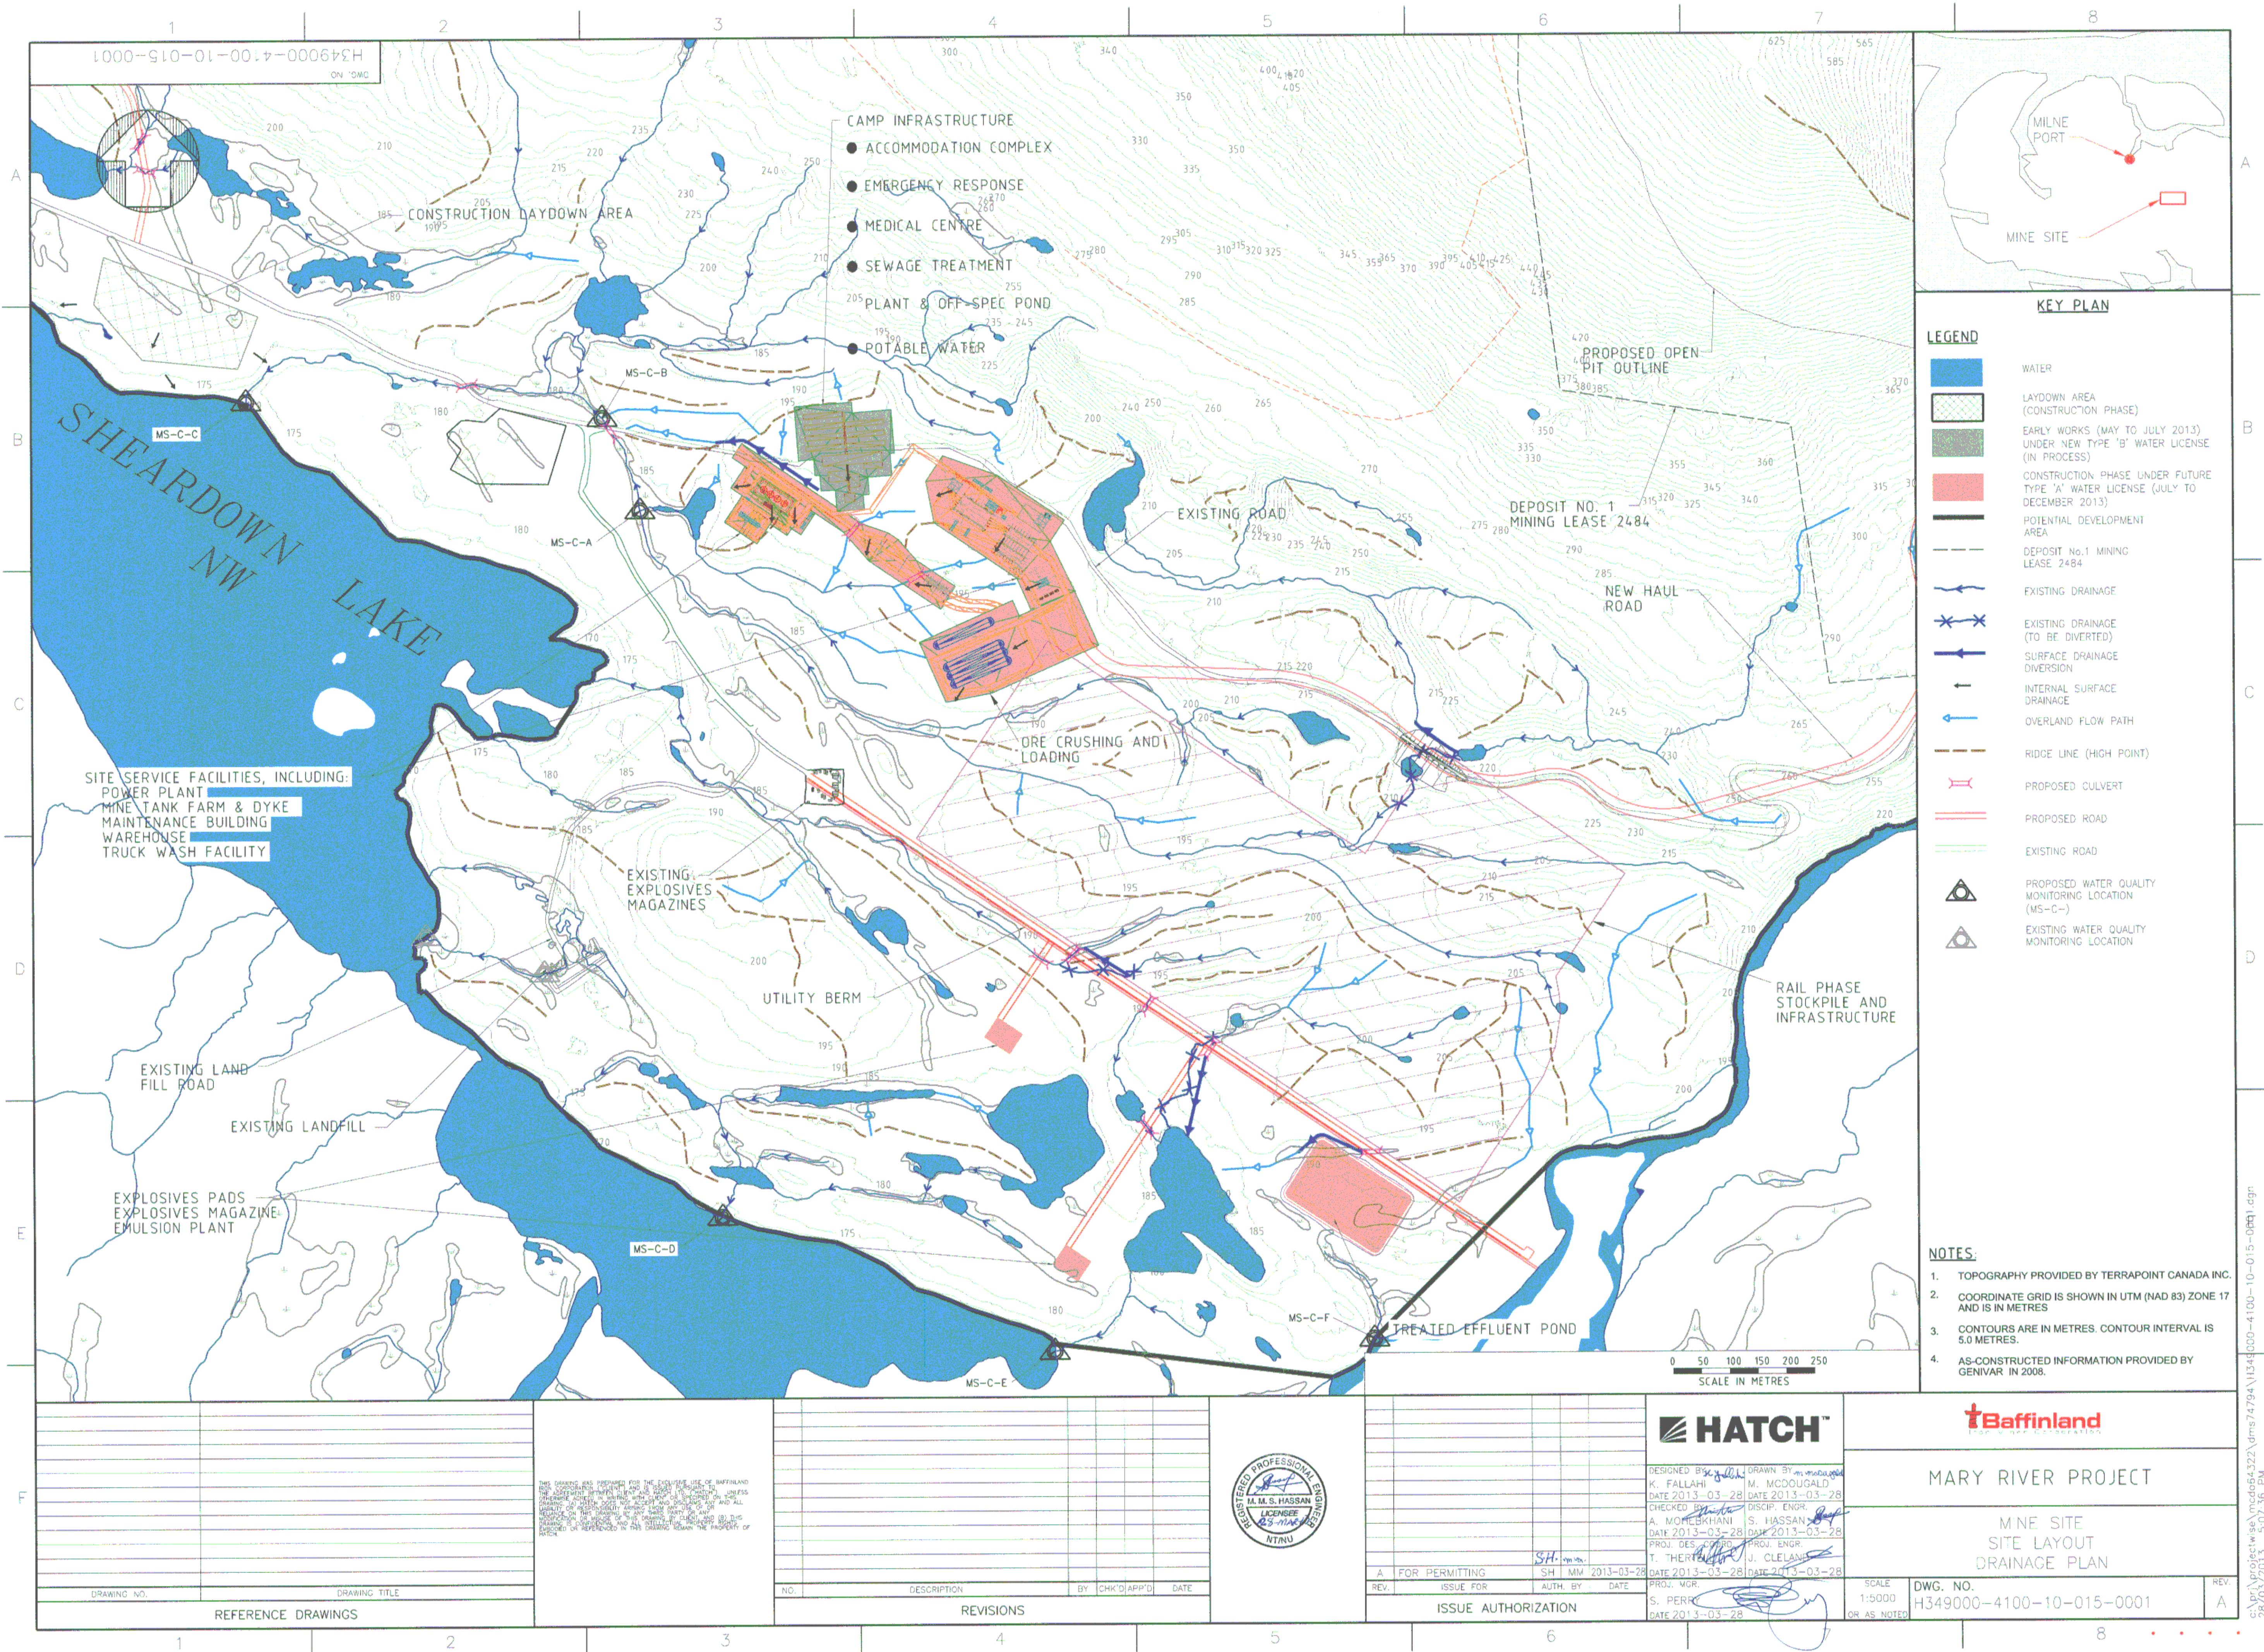

MARY RIVER PROJECT

MINE SITE
SITE LAYOUT
DRAINAGE PLAN

DWG. NO.
H349000-4100-10-015-0001

REV.
A



DESIGNED BY: K. FALLAH
DATE 2013-03-28
CHECKED BY: M. MCDUGALD
DATE 2013-03-28
DISCIP. ENGR.
A. MOHEBKHANI
DATE 2013-03-28
PROJ. ENGR.
T. THERIAULT
DATE 2013-03-28
PROJ. MGR.
S. PERKINS
DATE 2013-03-28

NO.	DESCRIPTION	BY	CHK'D	APP'D	DATE

NO.	DESCRIPTION	BY	CHK'D	APP'D	DATE

THIS DRAWING WAS PREPARED FOR THE EXCLUSIVE USE OF BAFFINLAND. THE INFORMATION HEREIN IS NOT TO BE REPRODUCED, COPIED, OR TRANSMITTED IN ANY FORM OR BY ANY MEANS, ELECTRONIC OR MECHANICAL, INCLUDING PHOTOCOPYING, RECORDING, OR BY ANY INFORMATION STORAGE AND RETRIEVAL SYSTEM, WITHOUT THE WRITTEN PERMISSION OF BAFFINLAND. ANY REUSE OF THIS DRAWING WITHOUT THE WRITTEN PERMISSION OF BAFFINLAND IS PROHIBITED AND WILL BE CONSIDERED A VIOLATION OF THE PROPERTY OF BAFFINLAND.

DRAWING NO.	DRAWING TITLE

REFERENCE DRAWINGS

1	
2	
3	
4	
5	
6	
7	
8	