
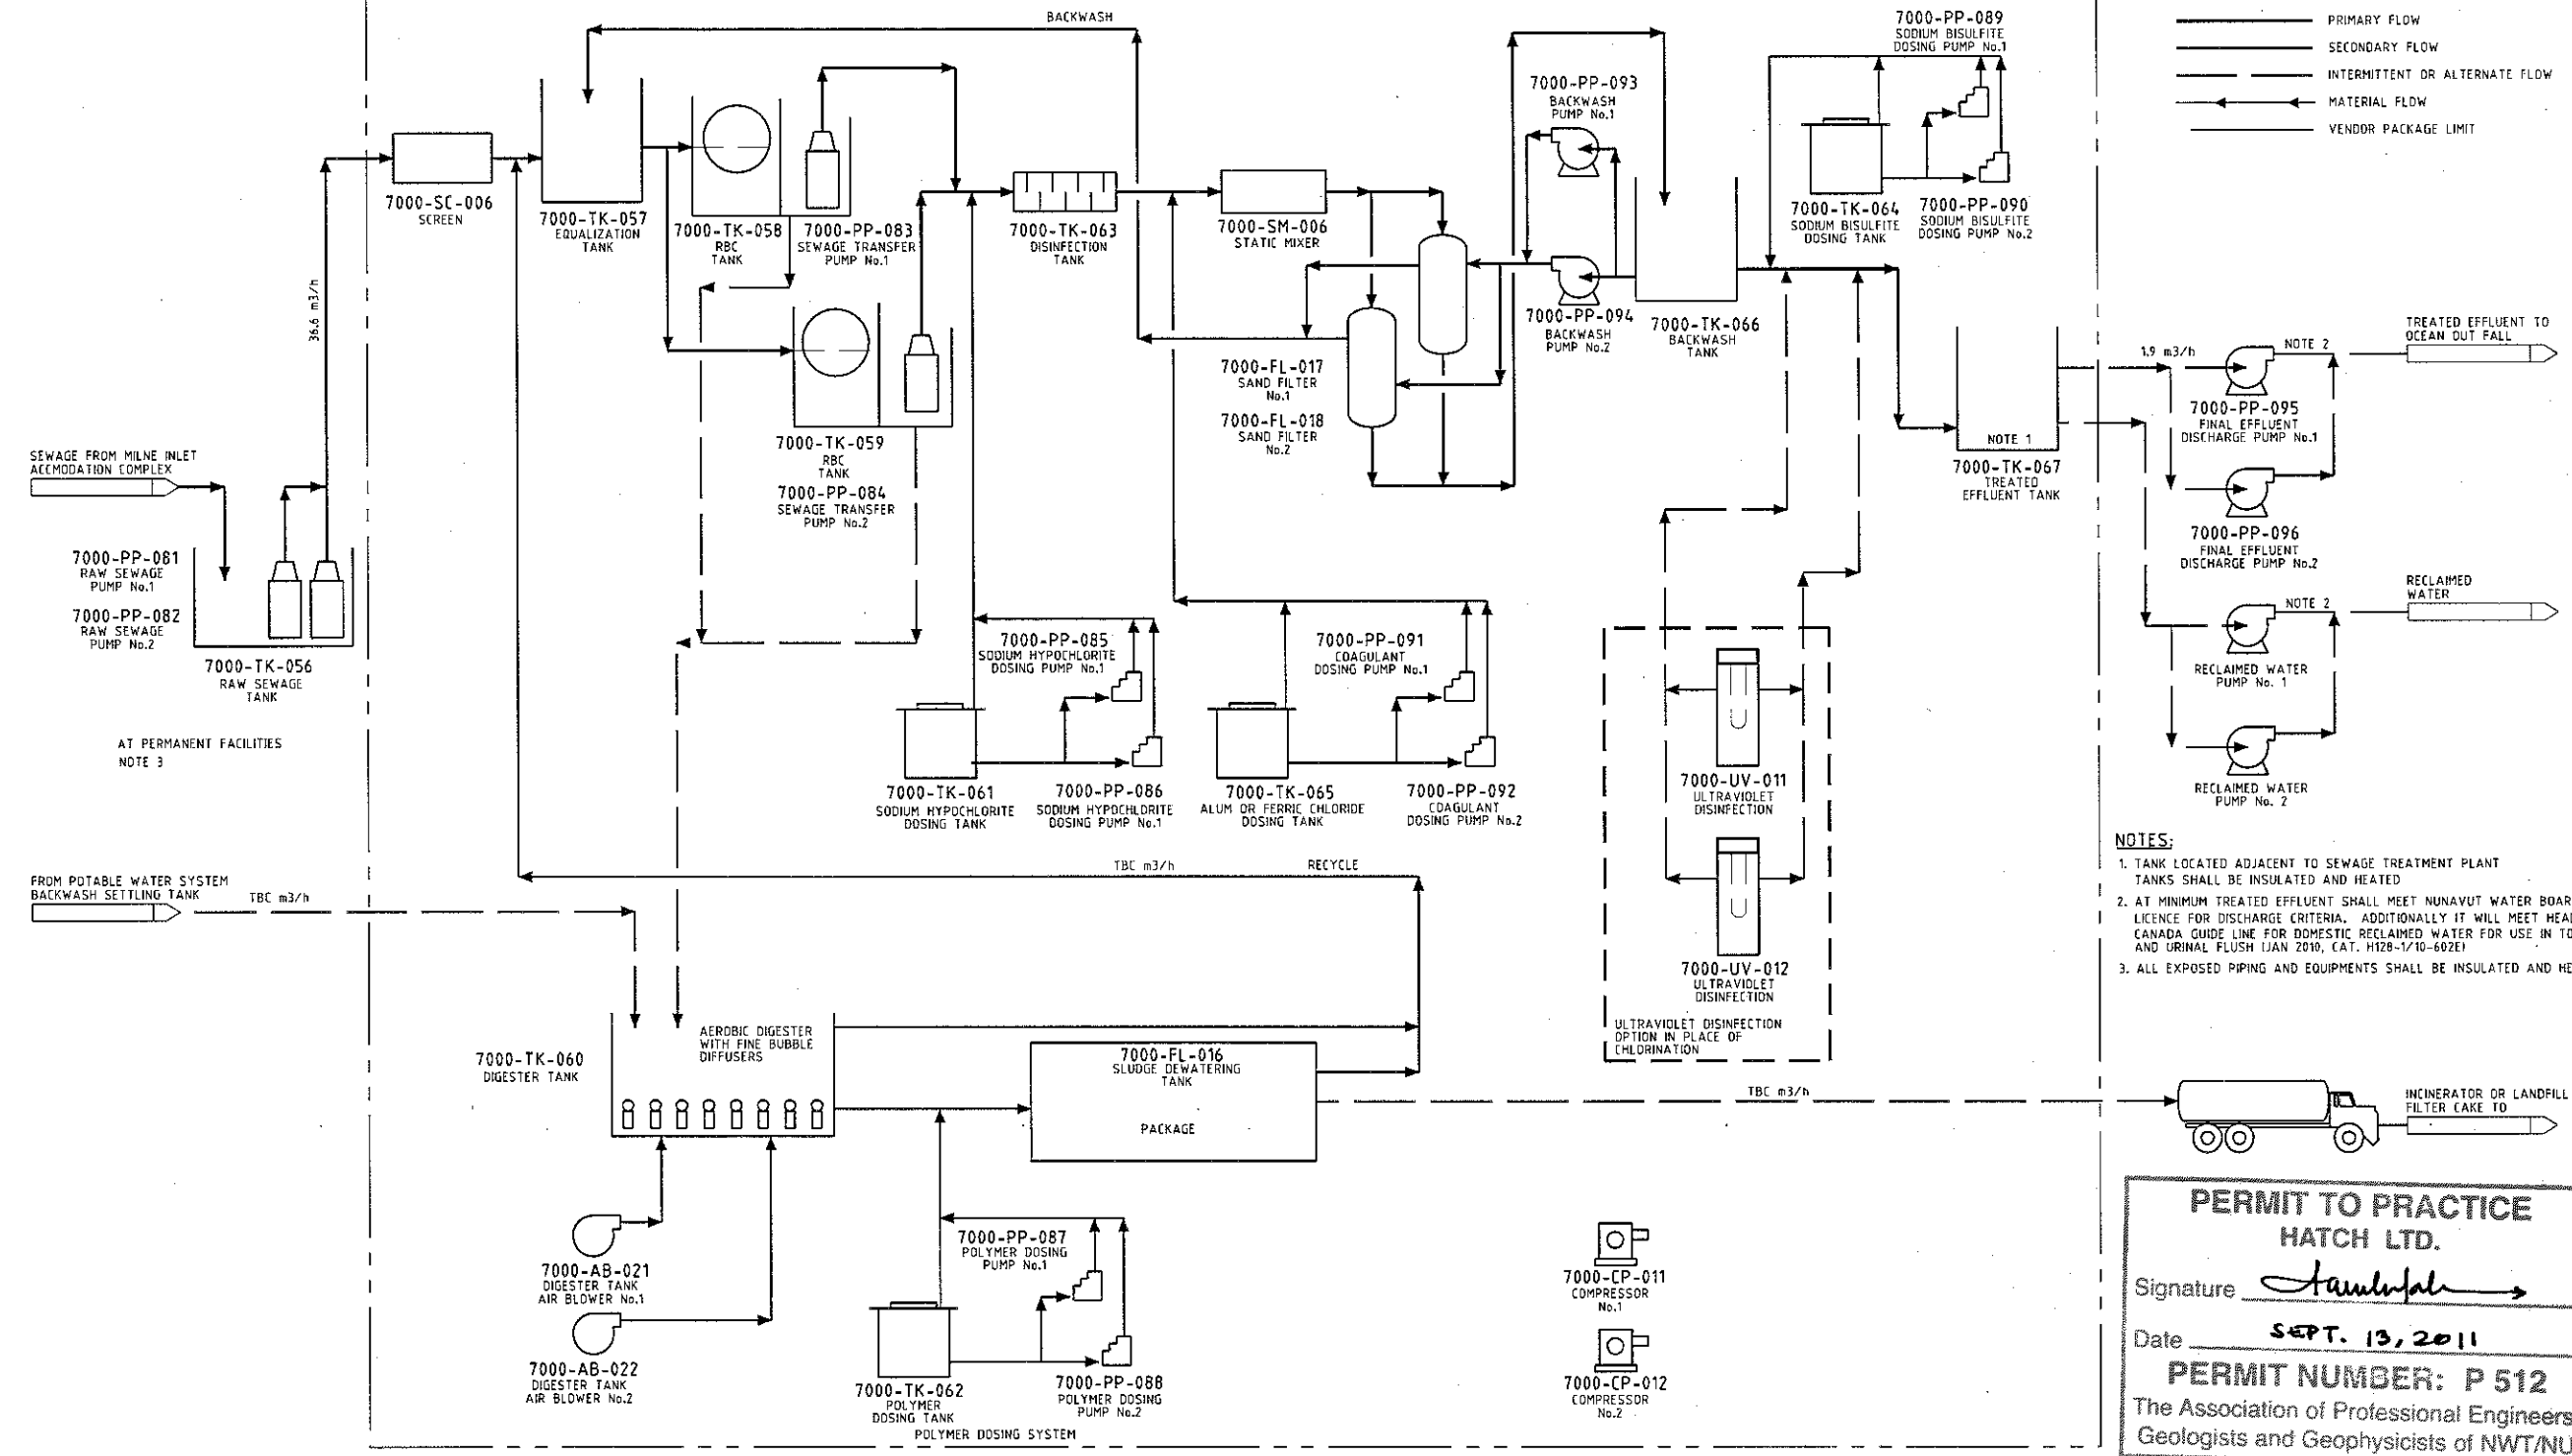


9000-030-05-0000-0000
ON OMD

SEWAGE TREATMENT SYSTEM VENDOR PACKAGE

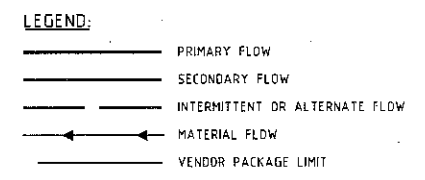

- NOTES:
1. TANK LOCATED ADJACENT TO SEWAGE TREATMENT PLANT TANKS SHALL BE INSULATED AND HEATED
 2. AT MINIMUM TREATED EFFLUENT SHALL MEET NUNAVUT WATER BOARD LICENSE FOR DISCHARGE CRITERIA. ADDITIONALLY IT WILL MEET HEALTH CANADA GUIDE LINE FOR DOMESTIC RECLAIMED WATER FOR USE IN TOILET AND URINAL FLUSH (JAN 2010, CAT. H128-1/10-602E)
 3. ALL EXPOSED PIPING AND EQUIPMENTS SHALL BE INSULATED AND HEATED

PERMIT TO PRACTICE
HATCH LTD.

Signature *[Signature]*

Date **SEPT. 13, 2011**

PERMIT NUMBER: P 512
The Association of Professional Engineers,
Geologists and Geophysicists of NWT/NU

	
																																	DESIGNED BY: R. KAPADIA DATE 2011-08-03 CHECKED BY: R. KAPADIA DATE 2011-08-24 PROJ. DES. COORD. DATE										DRAWN BY: J. FESAR DATE 2011-08-02 DISC. ENGR. A. ZLATIC PROJ. ENGR. J. CASSON DATE										PROCESS FLOW DIAGRAM	
	MILNE INLET (PORT) SEWAGE TREATMENT PLANT RBC BASED SYSTEM	
	SCALE: DWG. NO. H337697-7000-05-030-0006 OR AS NOTED	
DRAWING NO.		DRAWING TITLE	