


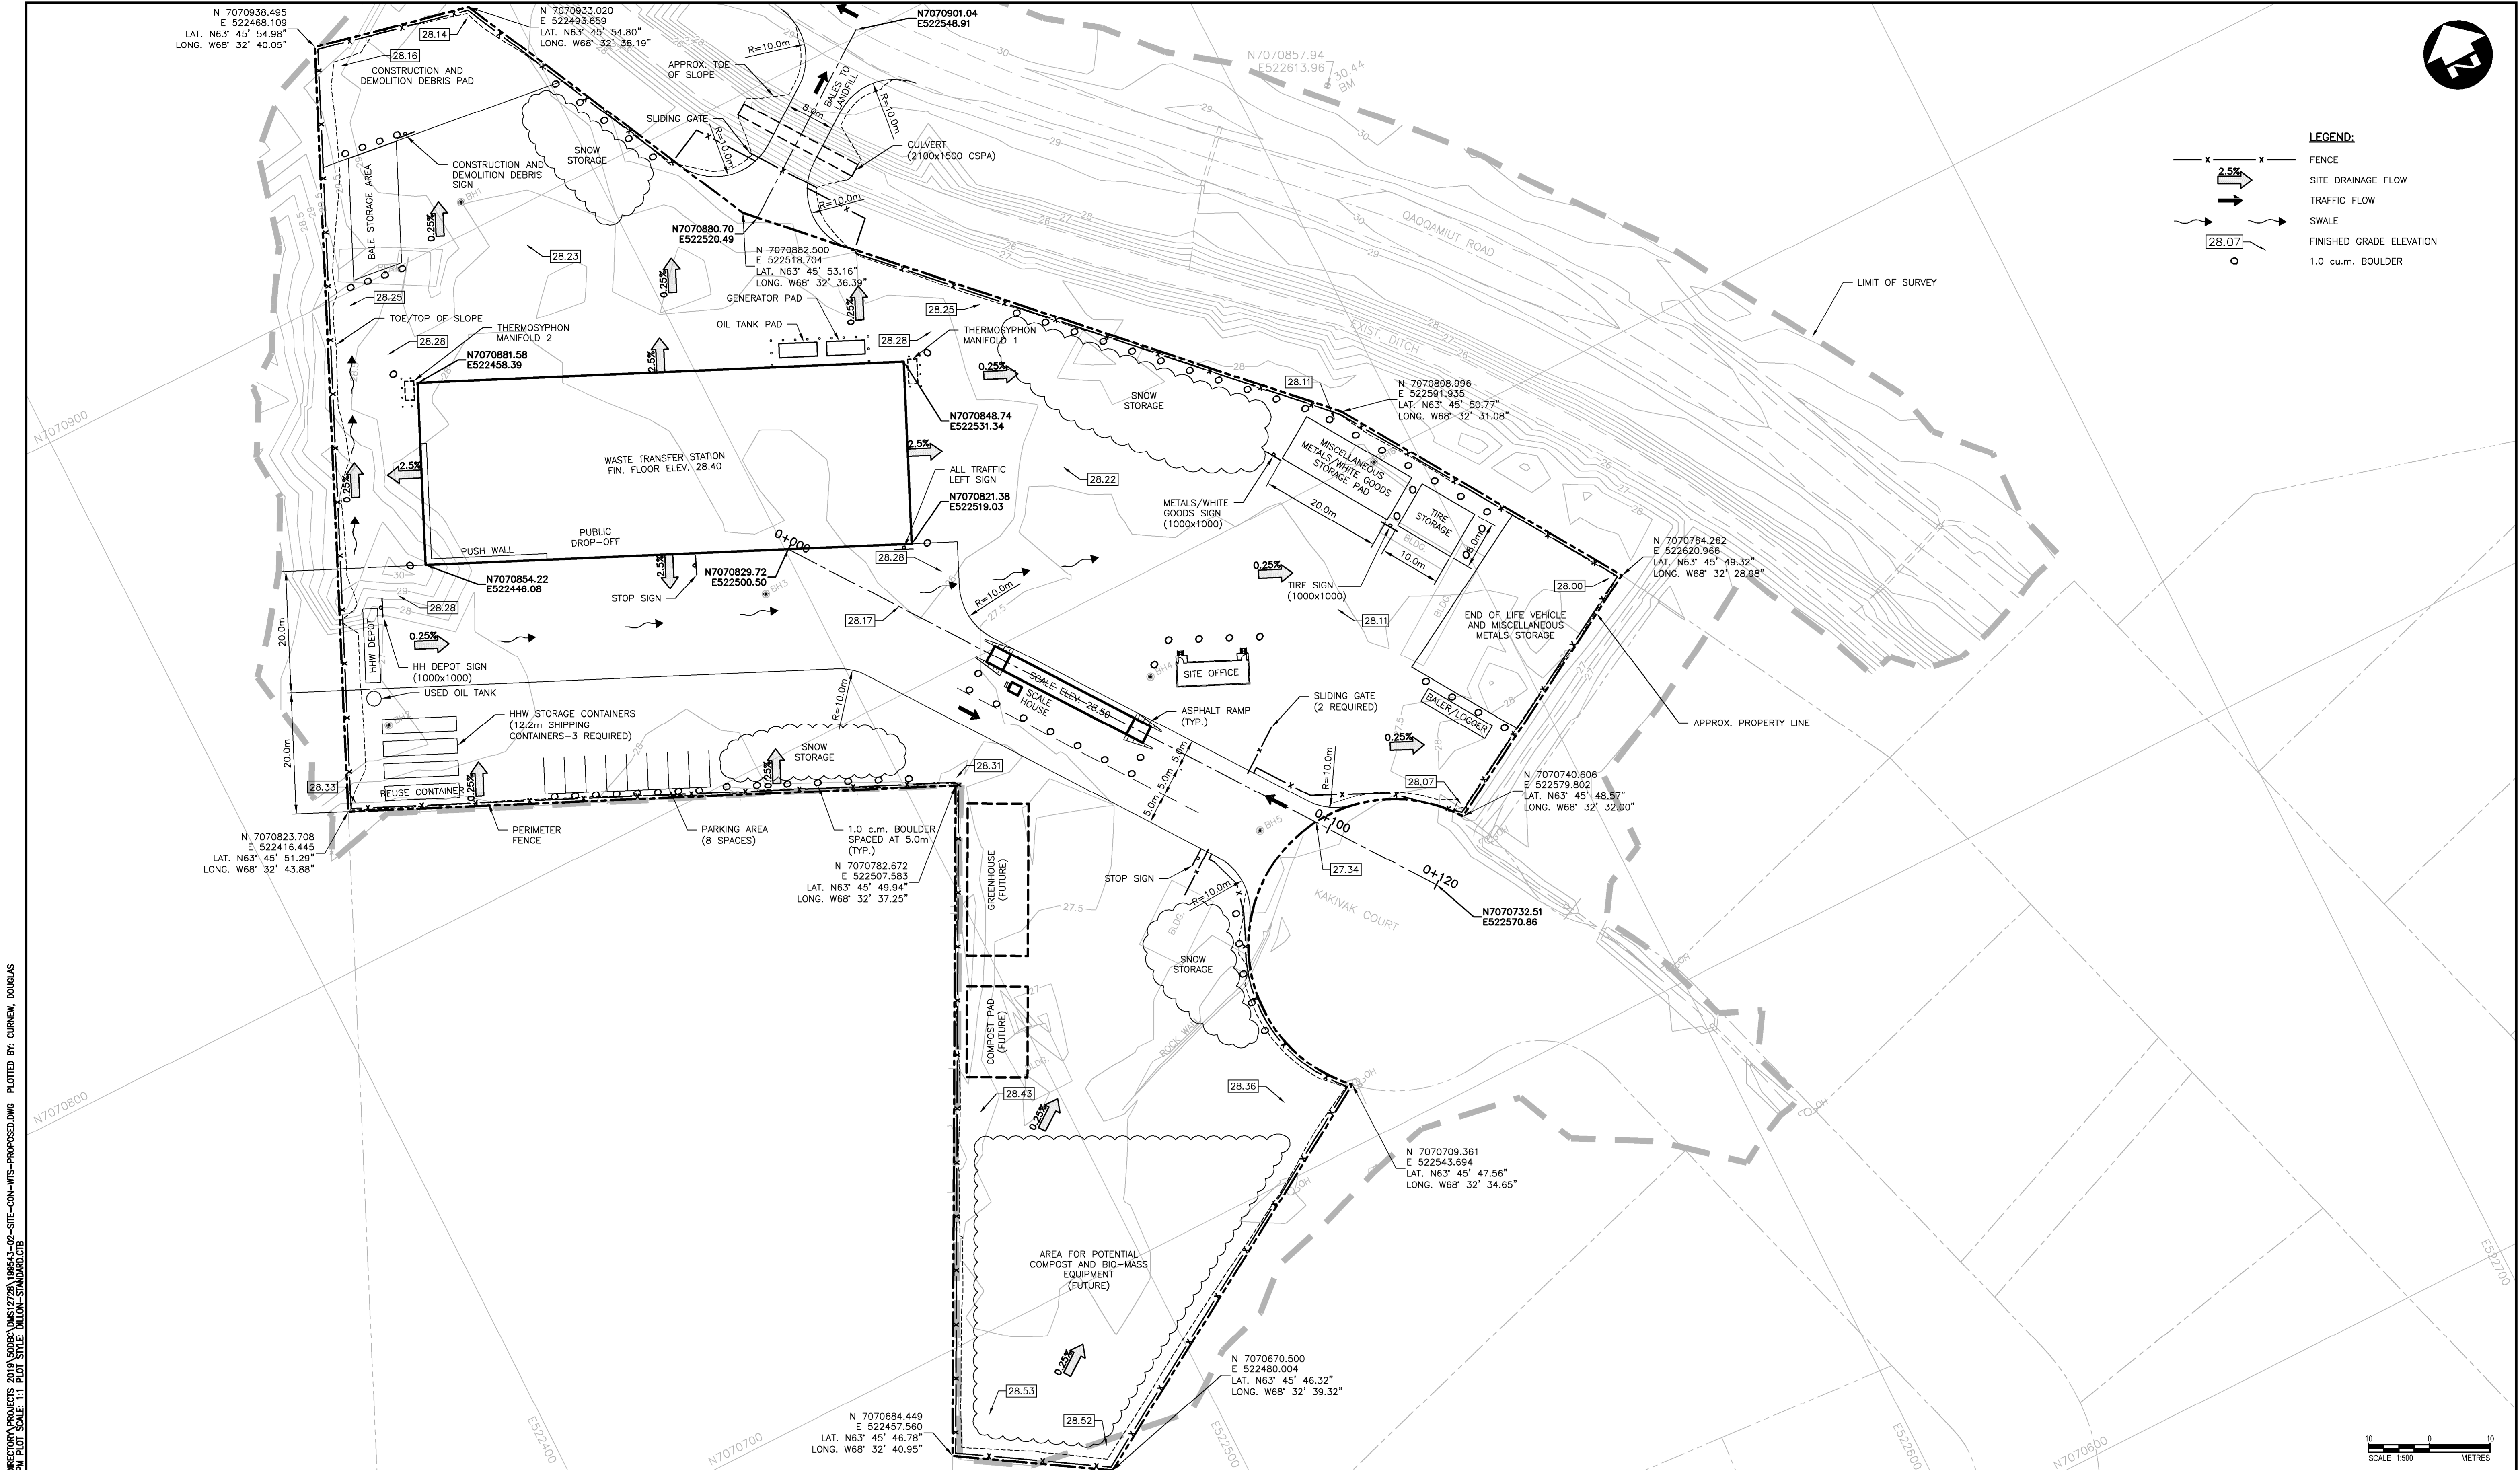

FILENAME: C:\PROJECTS\WORKING DIRECTORY\PROJECTS 2019\SD08\X\061728\190543-02-SITE-COM-WTS-PROPOSED.DWG PLOTTED BY: CURRIEN DOUGLAS
PLOT DATE: 2020-01-24 3:15:10 PM PLOT SCALE: 1:1 PLOT STYLE: DILLON-STANDARD.CTB

Conditions of Use

Verify elevations and/or dimensions on drawing prior to use.
Report any discrepancies to Dillon Consulting Limited.



Do not scale dimensions from drawing.

Do not modify drawing, re-use it, or use it for purposes other than those intended at the time of its preparation without prior written permission from Dillon Consulting Limited.



						DESIGN	REVIEWED BY
						C.R.S.	S.D.K.
						DRAWN	CHECKED BY
						D.B.C.	K.B.
						DATE	
							OCT 2019
						SCALE	
							1:500
						DATE	
						BY	
						ISSUED FOR	

CITY OF IQALUIT WASTE TRANSFER STATION		PROJECT NO. 19-9543
PROPOSED DRAINAGE/GRADING SITE PLAN		SHEET NO. WTS-C02

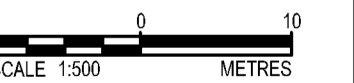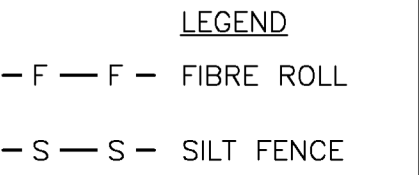

Do not modify drawing, re-use it, or use it for purposes other than those intended at the time of its preparation without prior written permission from Dillon Consulting Limited.



						DESIGN	REVIEWED BY
						C.R.S.	S.D.K.
						DRAWN	CHECKED BY
						D.B.C.	K.B.
						DATE	
3	90% REVIEW		2020/01/24	K.B.	OCT 2019		
2	50% REVIEW		2019/10/23	K.B.			
1	30% REVIEW		2019/06/04	K.B.			
No.	ISSUED FOR		DATE	BY	SCALE	1:500	


**CITY OF IQALUIT
WASTE TRANSFER STATION**

PROJECT NO.

19-9543



EROSION CONTROL PLAN

MTS-C03

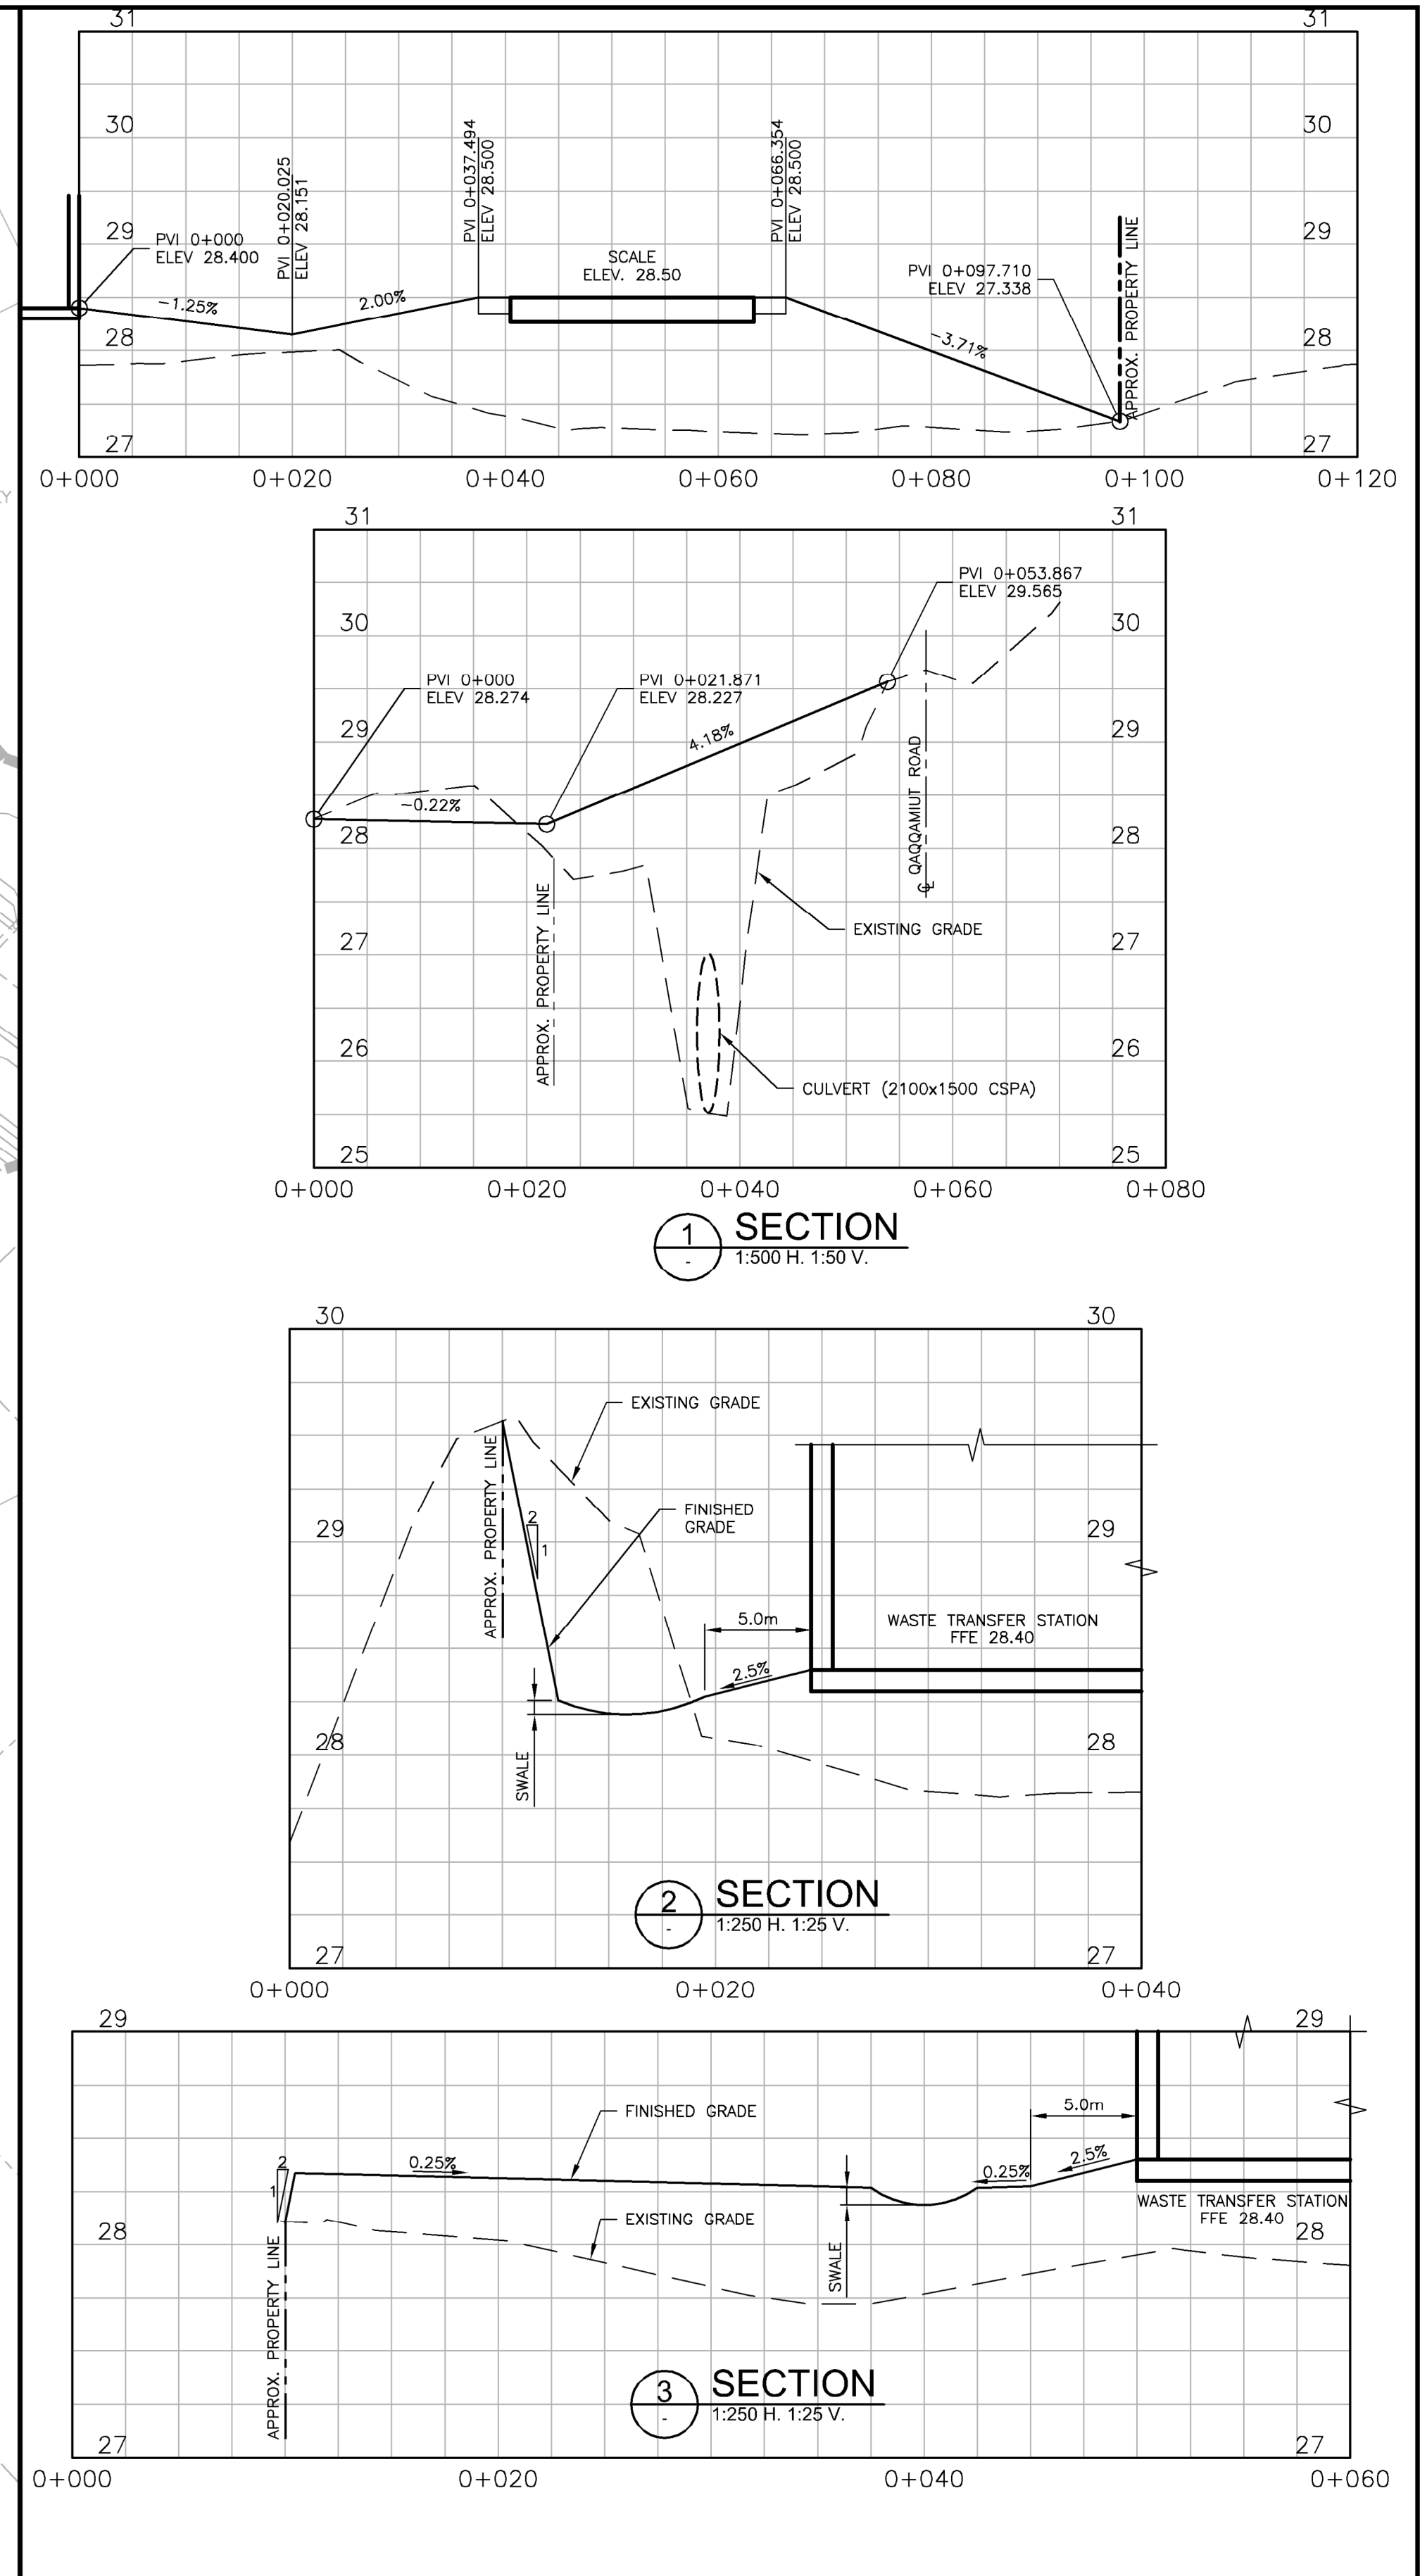[illegible]

-
- Technical drawing of a gate assembly, showing a side elevation and a cross-section.
- Side Elevation Labels:**
- OVERALL GATE LENGTH
 - 50mm SQ. X 3mm ALUMINUM ATTACHMENT ARM AND STABILIZING BRACE
 - 50mm SQ. X 3mm ALUMINUM END VERTICAL MEMBERS
 - 50mm SQ. X 3mm ALUMINUM INTERNAL VERTICALS
 - 75 X 100 X 3 ALUMINUM HORIZONTAL
 - 12.5mm THICK ALUMINUM GUSSET TYP. ALL CORNERS OF EVERY BAY
 - 50mm X 9 GAL. KK GALV. CHAIN LINK FABRIC
 - 1.8m MAX. BAY WIDTH (TYP.)
 - TRUSS ASSEMBLY
 - 5mm STAINLESS STEEL CABLE
 - 10mm x 150mm TURNBUCKLE WITH
 - 5mm ALUMINUM SWING CLAMP
 - 9 GAGE SMOOTH TENSION WIRE (TOP AND BOTTOM)
 - 100mm SOLID STEEL ELITE V-GROOVE POWER WHEELS AND BRACKETS (2 PER GATE)
 - 125mm CHANNEL HORIZONTAL
- Cross-Section Labels:**
- POST CAP
 - POST
 - FOOTING AS PER SPECIFICATION (TYP.)

GATE SIDE ELEVATION

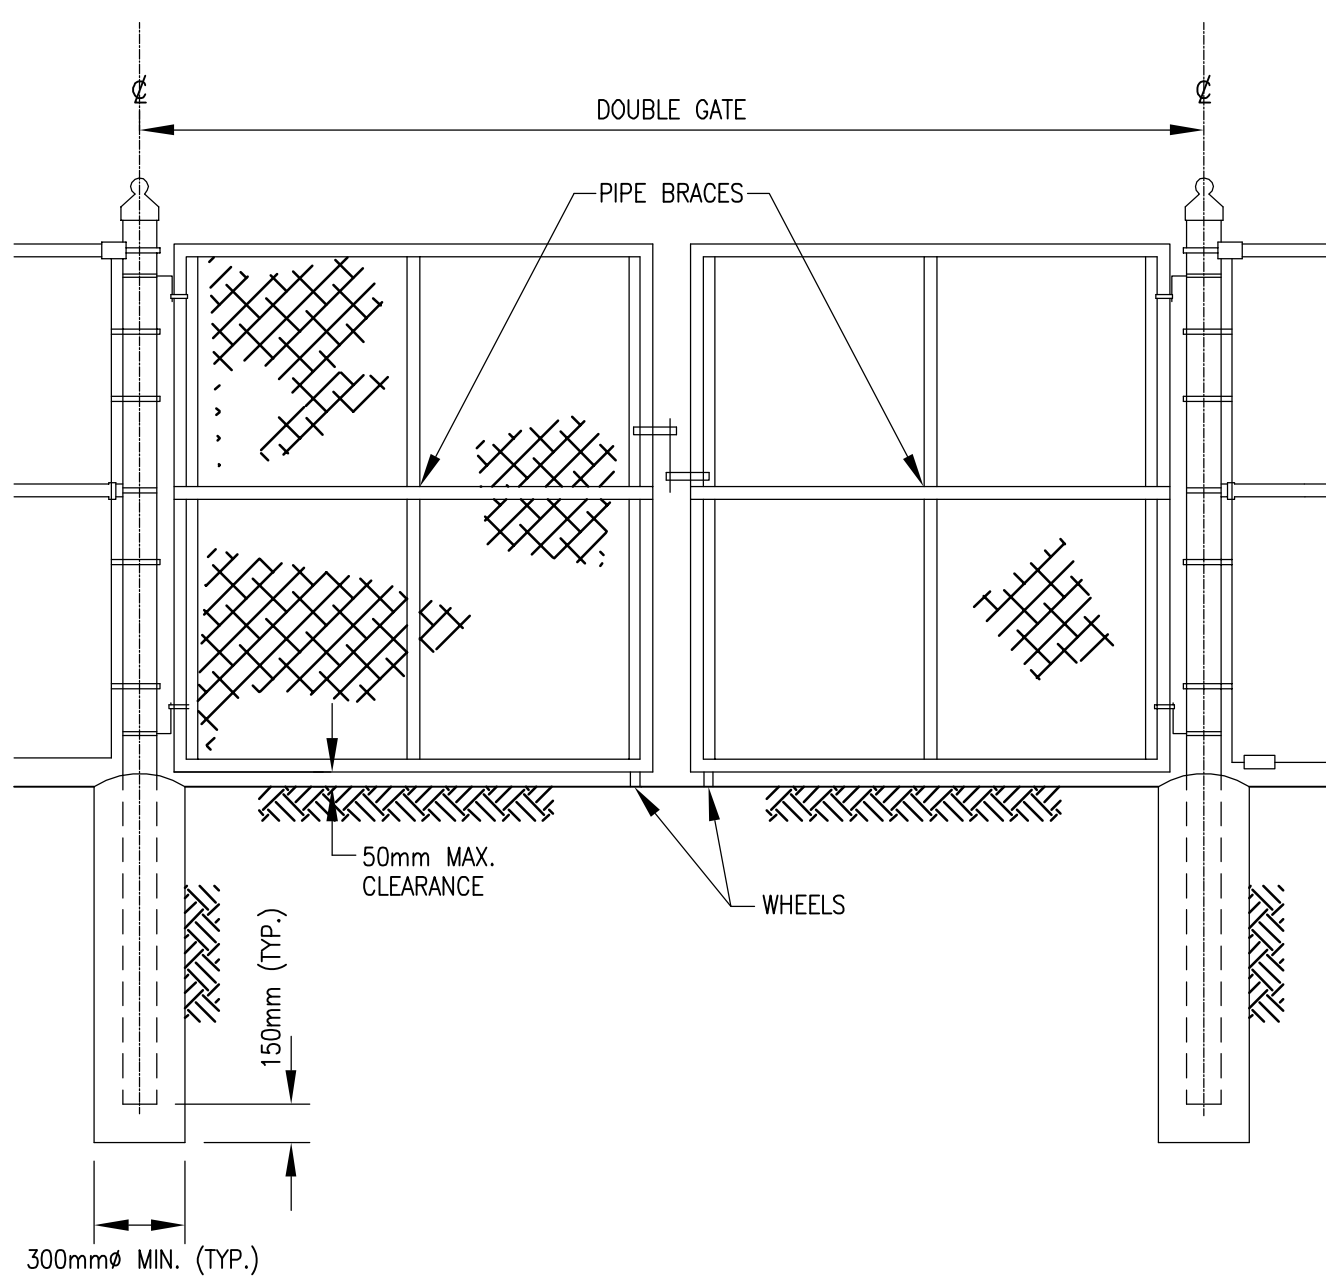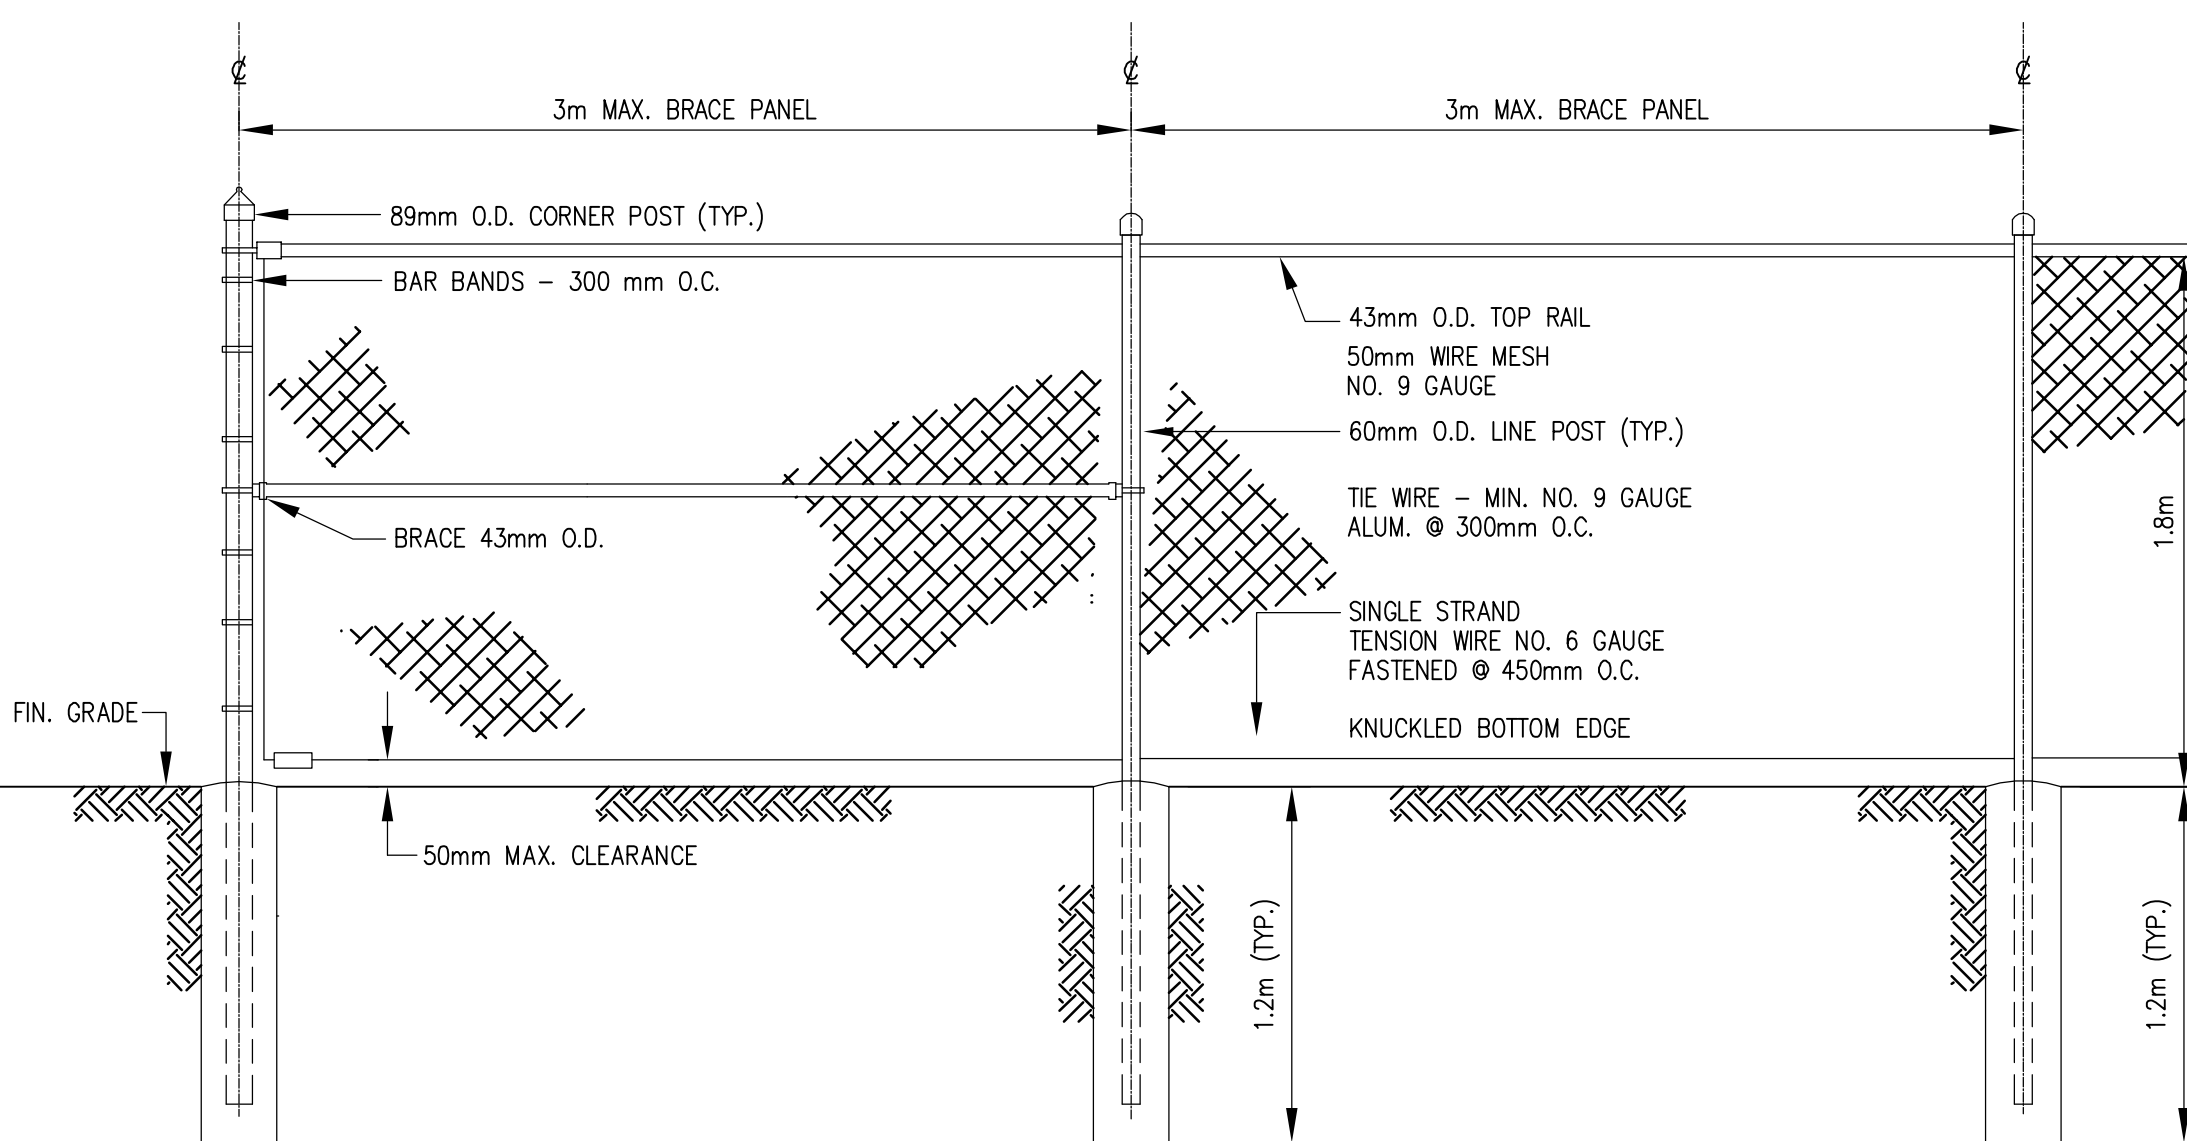

APPROVED BACKFILL

TOP OF ROADWAY

VARIES

150

150 MIN

TYPE A GRANULAR BEDDING (COMPACTED TO 98% SPD)

TYPE B GRANULAR BEDDING (COMPACTED TO 98% SPD)

150 MIN

A diagram showing a vertical line representing a fence. To the right of the fence is a horizontal double-headed arrow labeled "1.0m". To the right of this arrow is an irregular shape representing a boulder. An arrow points from the text "1.0m³ BOULDER" to the boulder.

FILL WITH CONCRETE

BLAZE ORANGE & WHITE STRIPING

200Ø SCHED. 40 STEEL PIPE

FINISHED GRADE OR FLOOR

1100


1400

450Ø 24 MPa CONCRETE


150 GRANULAR B COMPACTED TO 100% STANDARD PROCTOR DENSITY (TYP.)

[illegible]


SIGN BASE
N.T.S.

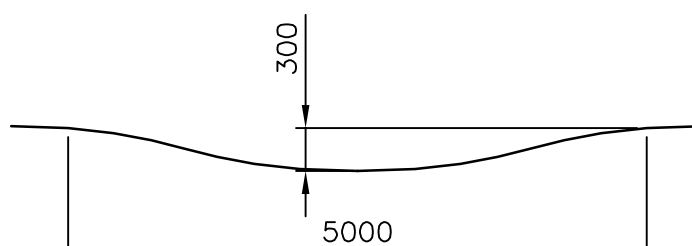

TYPICAL SWALE SECTION
N.T.S.

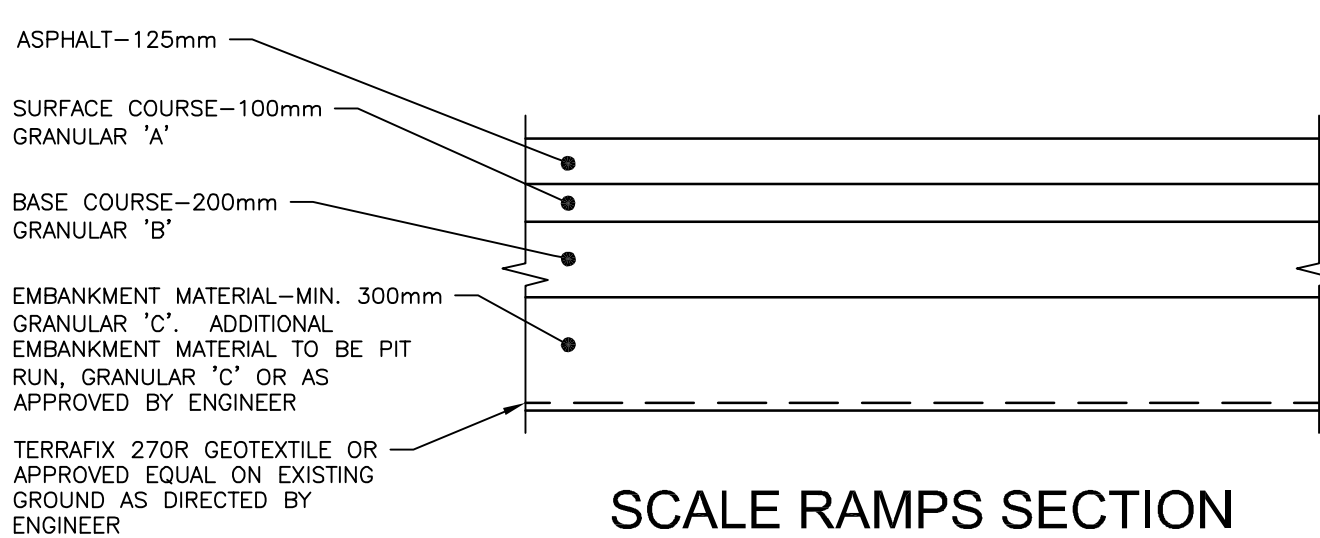

SCALE RAMPS SECTION

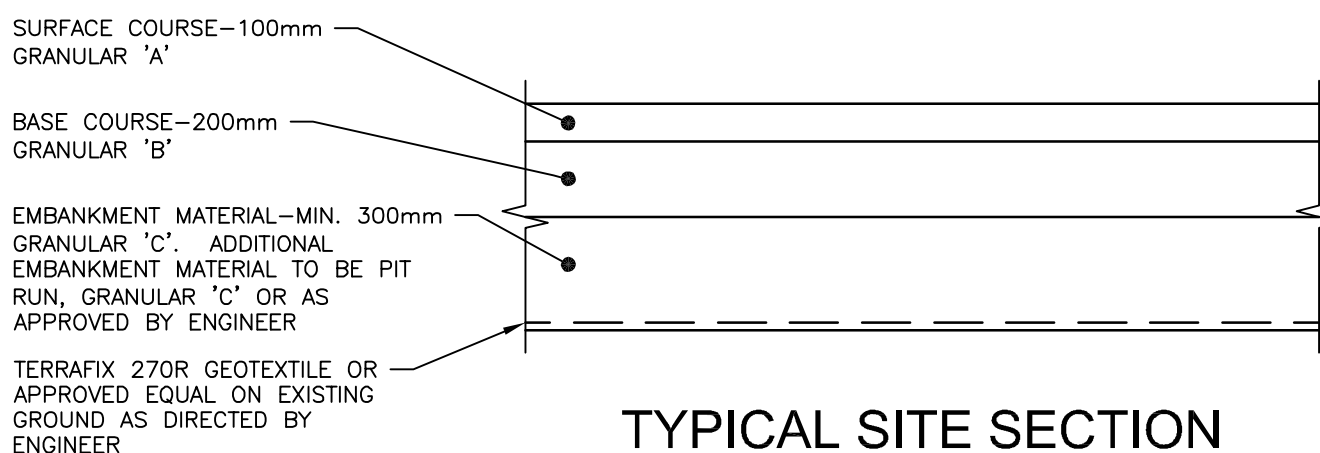

TYPICAL SITE SECTION
N.T.S.

Conditions of Use

Verify elevations and/or dimensions on drawing prior to use.
Report any discrepancies to Dillon Consulting Limited.

Do not scale dimensions from drawing.

Do not modify drawing, re-use it, or use it for purposes other than those intended at the time of its preparation without prior written permission from Dillon Consulting Limited.



DILLON
CONSULTING


						DESIGN	REVIEWED BY
						C.R.S.	
						DRAWN	CHECKED BY
						DATE	
3	90% REVIEW			2020/01/24	K.B.	OCT 2019	
2	50% REVIEW			2019/10/23	K.B.	SCALE	AS NOTED
1	30% REVIEW			2019/06/04	K.B.		
No.	ISSUED FOR			DATE	BY		

**CITY OF IQALUIT
WASTE TRANSFER STATION**

MISCELLANEOUS DETAILS


PROJECT NO.
19-9543

WTS-C05

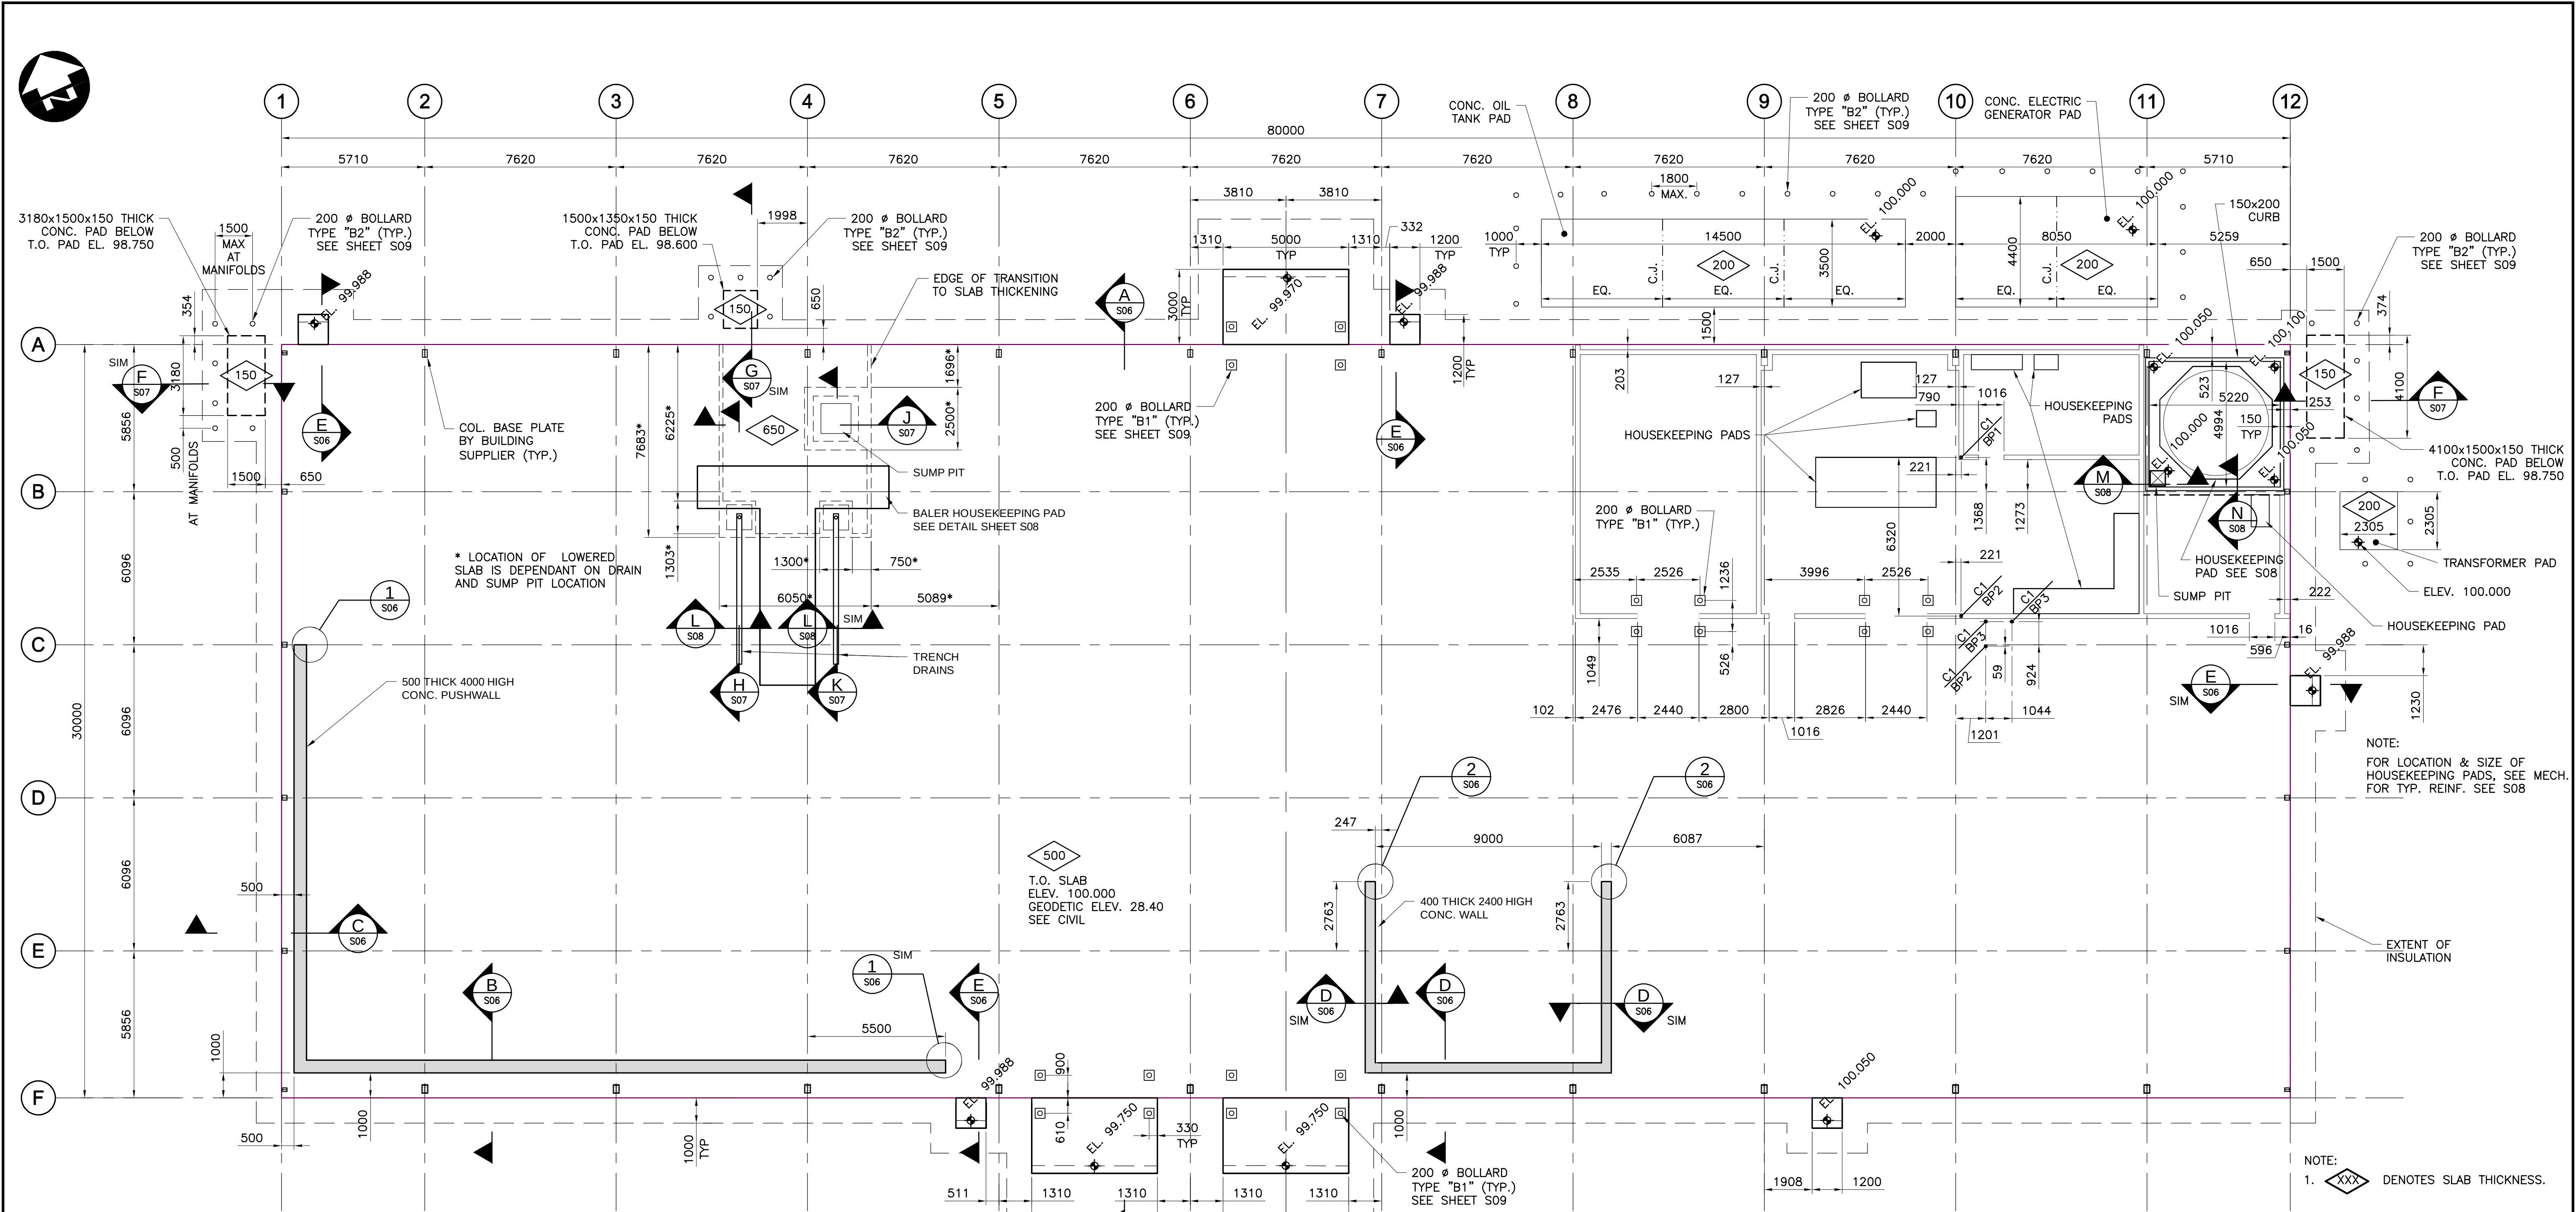

SLAB PLAN
1:125


- NOTES:**
- TRANSFER STATION SLAB**
1. CONCRETE SLAB THICKNESS SHOWN ON DRAWING INCLUDES 25 mm THICK OF SIKA® EMERICRETE® OR LM™ EMERYTOP 400™ TOPPING.
 2. TOPPING TO BE PLACED AS A SEPARATE TOPPING
 3. CONCRETE SURFACE RECEIVING TOPPING MUST BE MECHANICALLY ROUGHENED TO A MINIMUM 3 mm PROFILE ICRI-CSP 6 FOR SIKA® EMERICRETE® OR 6 mm PROFILE ICRI-CSP 8-10 FOR LM™ EMERYTOP 400™.
 4. SURFACE MUST BE CLEAN, SOUND AND FREE OF ALL CONTAMINANTS
 5. WET CONCRETE SURFACE TO A SATURATED SURFACE DRY (SSD) CONDITION WITH NO STANDING WATER
 6. APPLY BONDING AGENT SIKATOP® ARMATEC-110 EPOCEM® OR LM™ EMERYTOP 400™
 7. INSTALLATION OF BONDING AGENT AND TOPPING SHALL BE IN ACCORDANCE WITH THE MANUFACTURER'S INSTRUCTION.
- OIL TANK PAD & GENERATOR PAD**
1. C.J. DENOTES CONTROL JOINT. SEE DETAIL SHEET S08

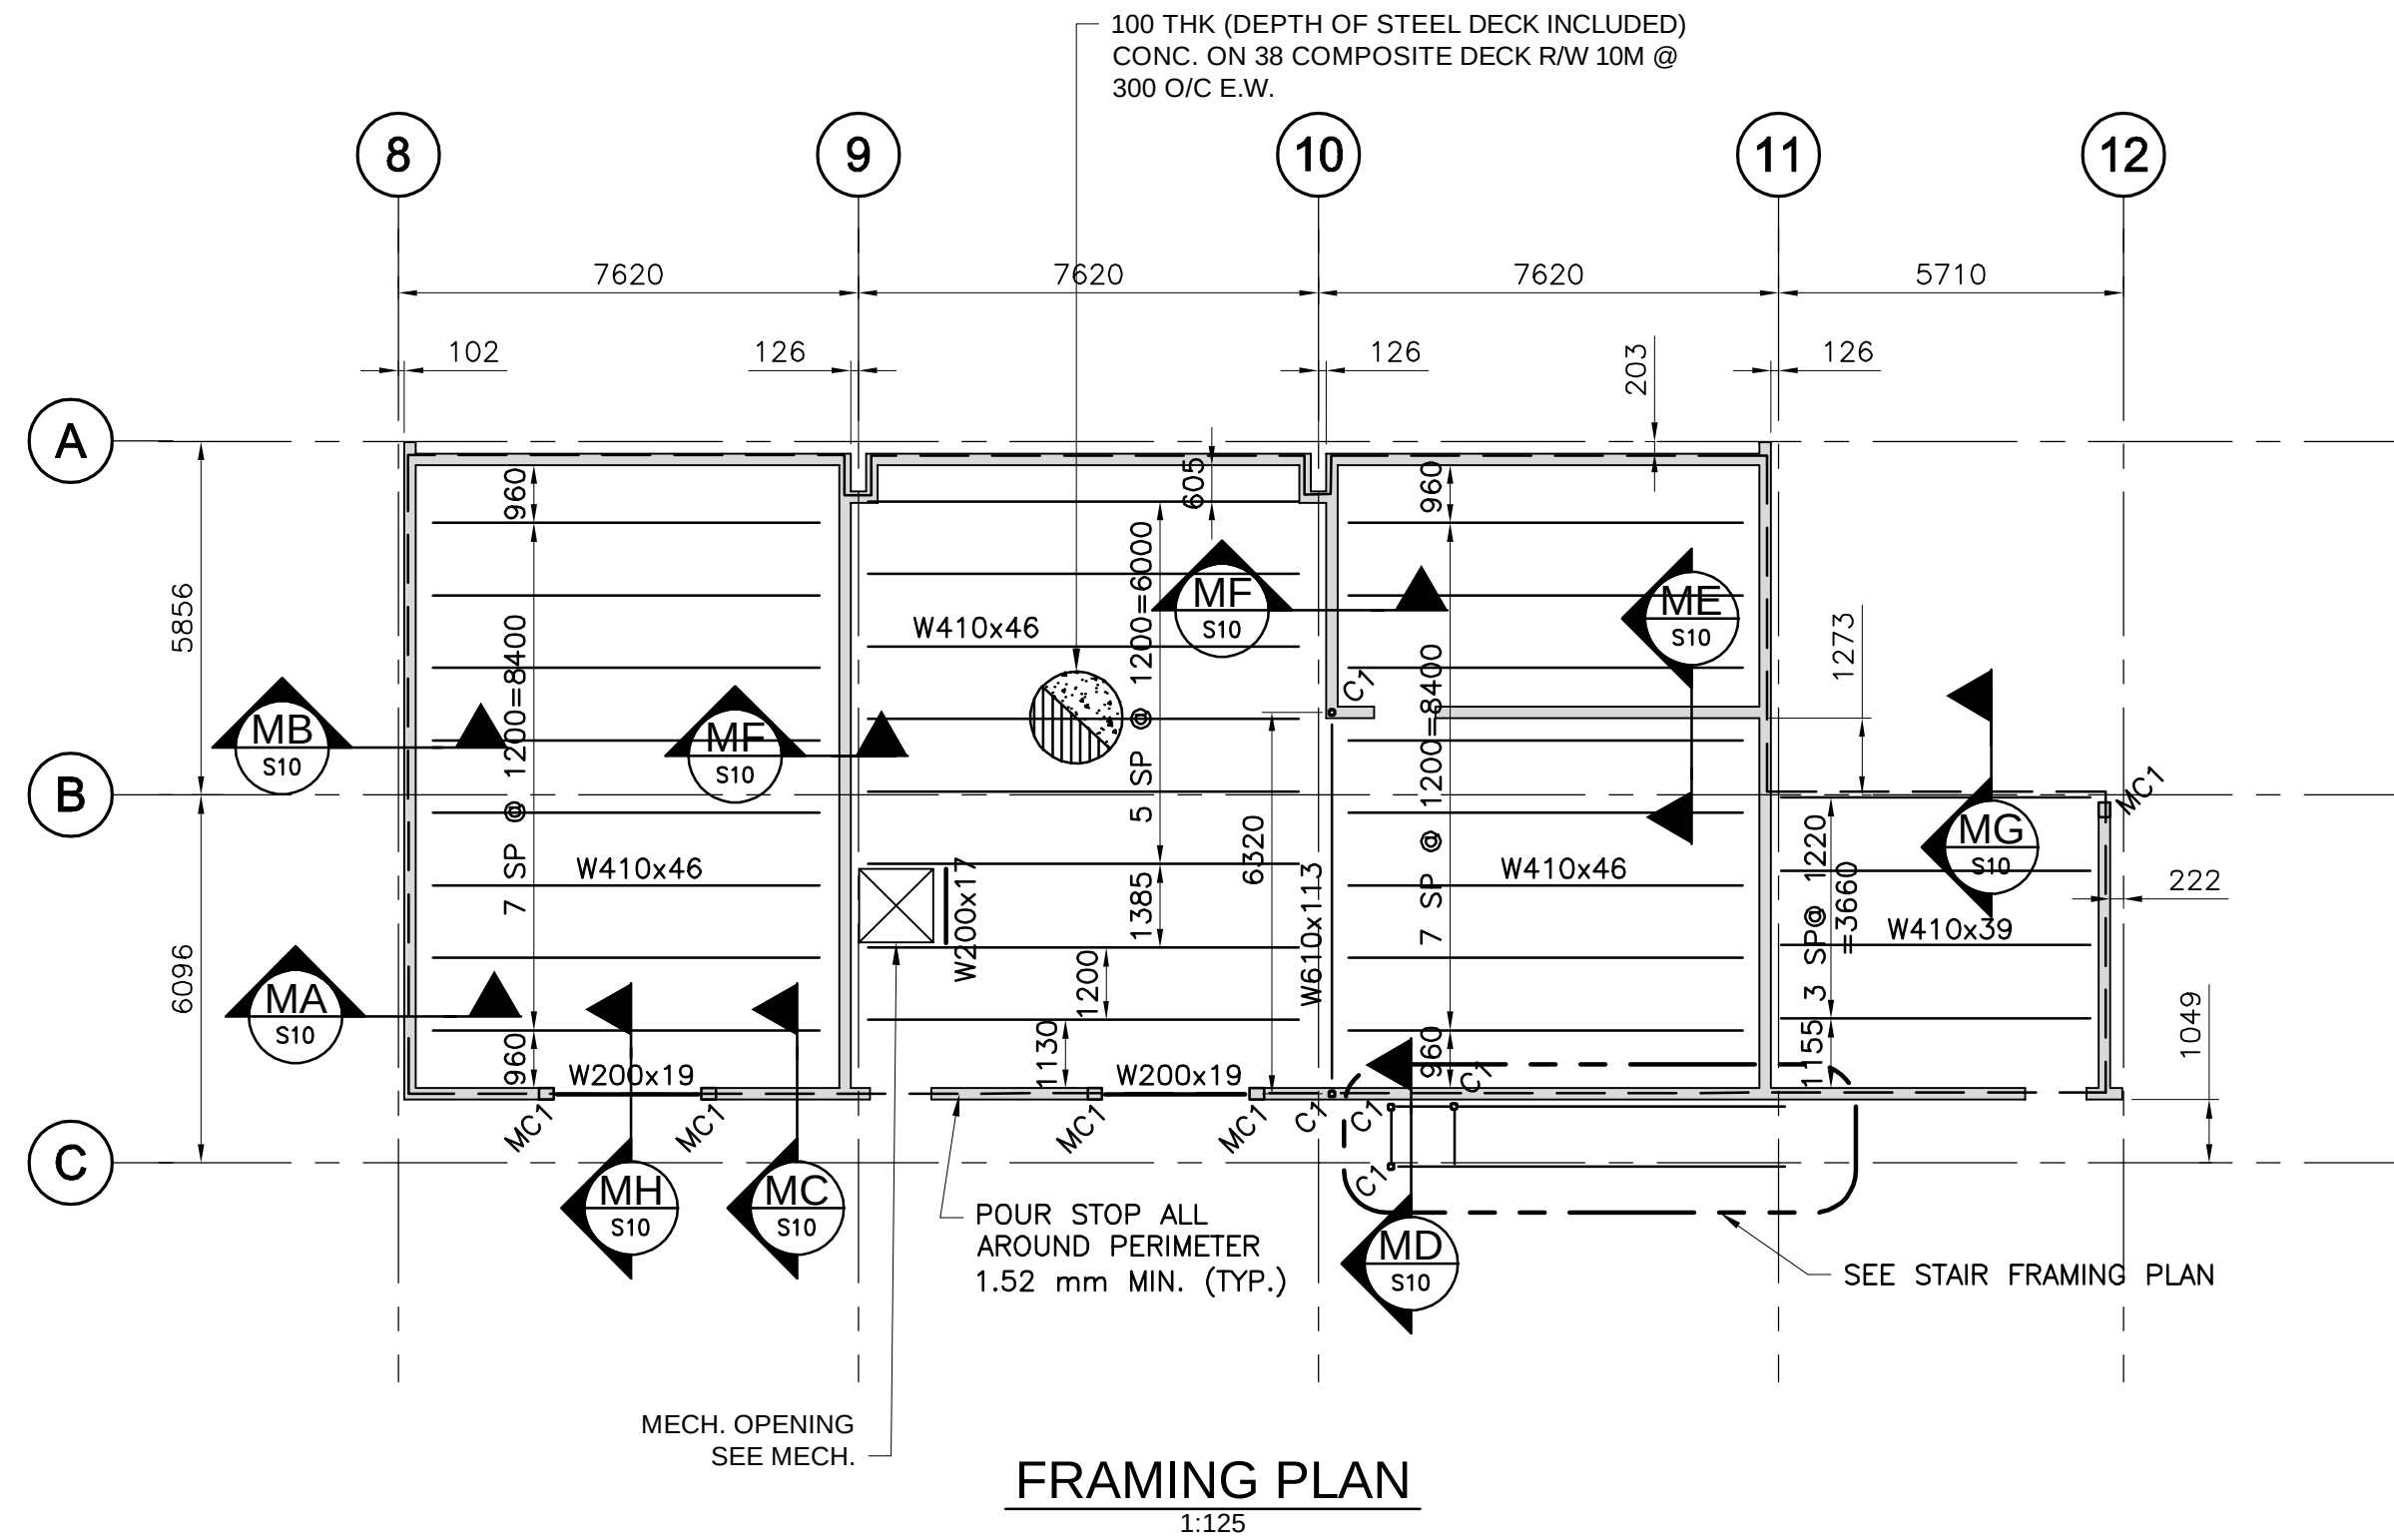

COLUMN SCHEDULE	
TYPE	SIZE
C1	HSS 102x102x8.0


— DOWEL (TYP)

FRAMING PLAN

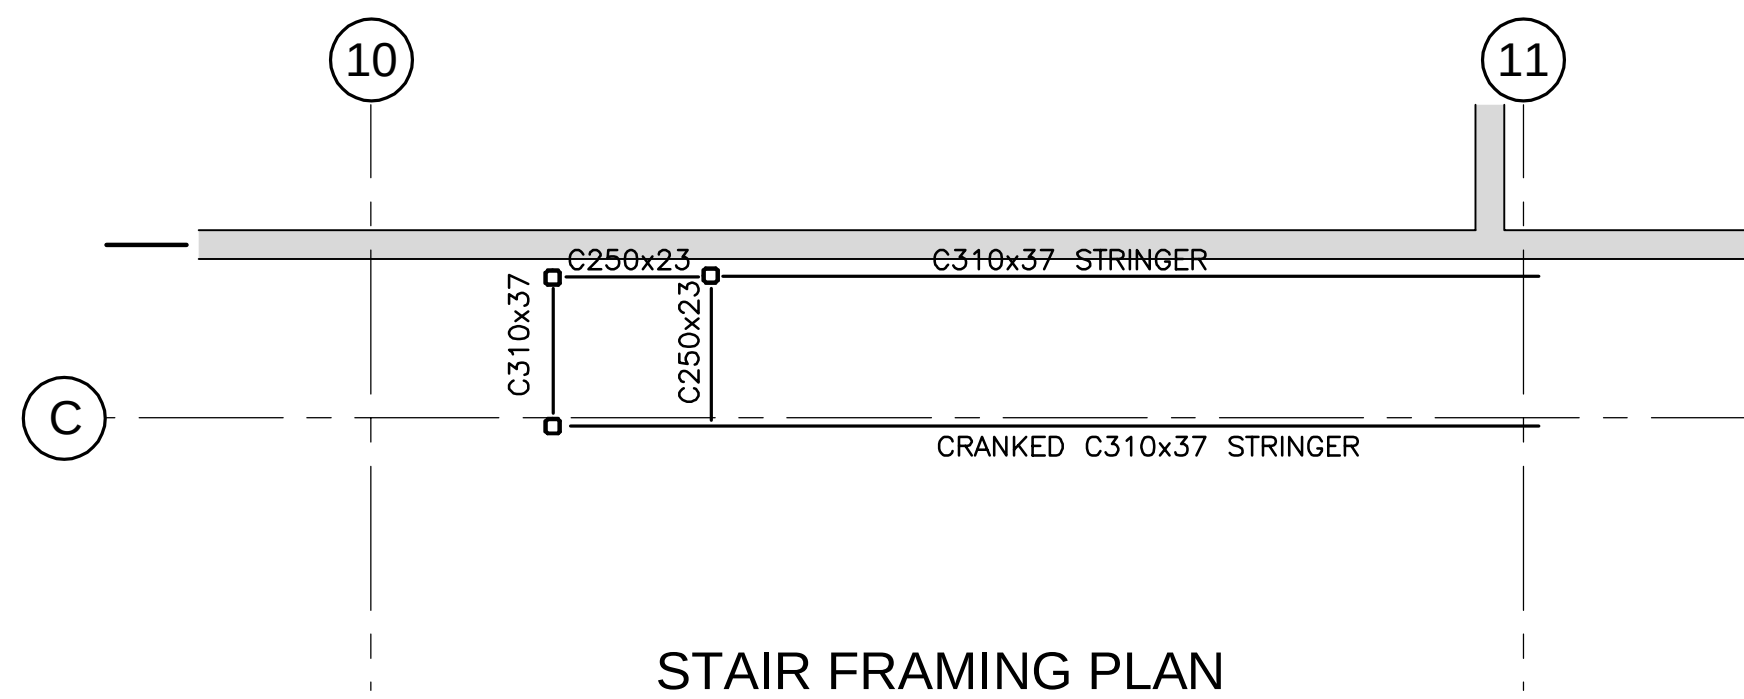

STAIR FRAMING PLAN










1:50

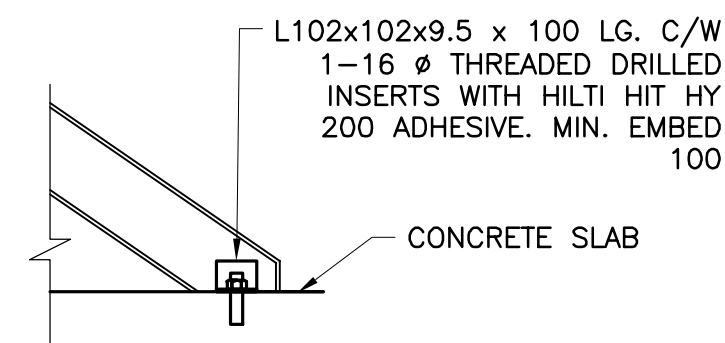

TYP. STAIR STRINGER TO
CONC.SLAB CONNECTION DETAIL

1:25

WTS-S04

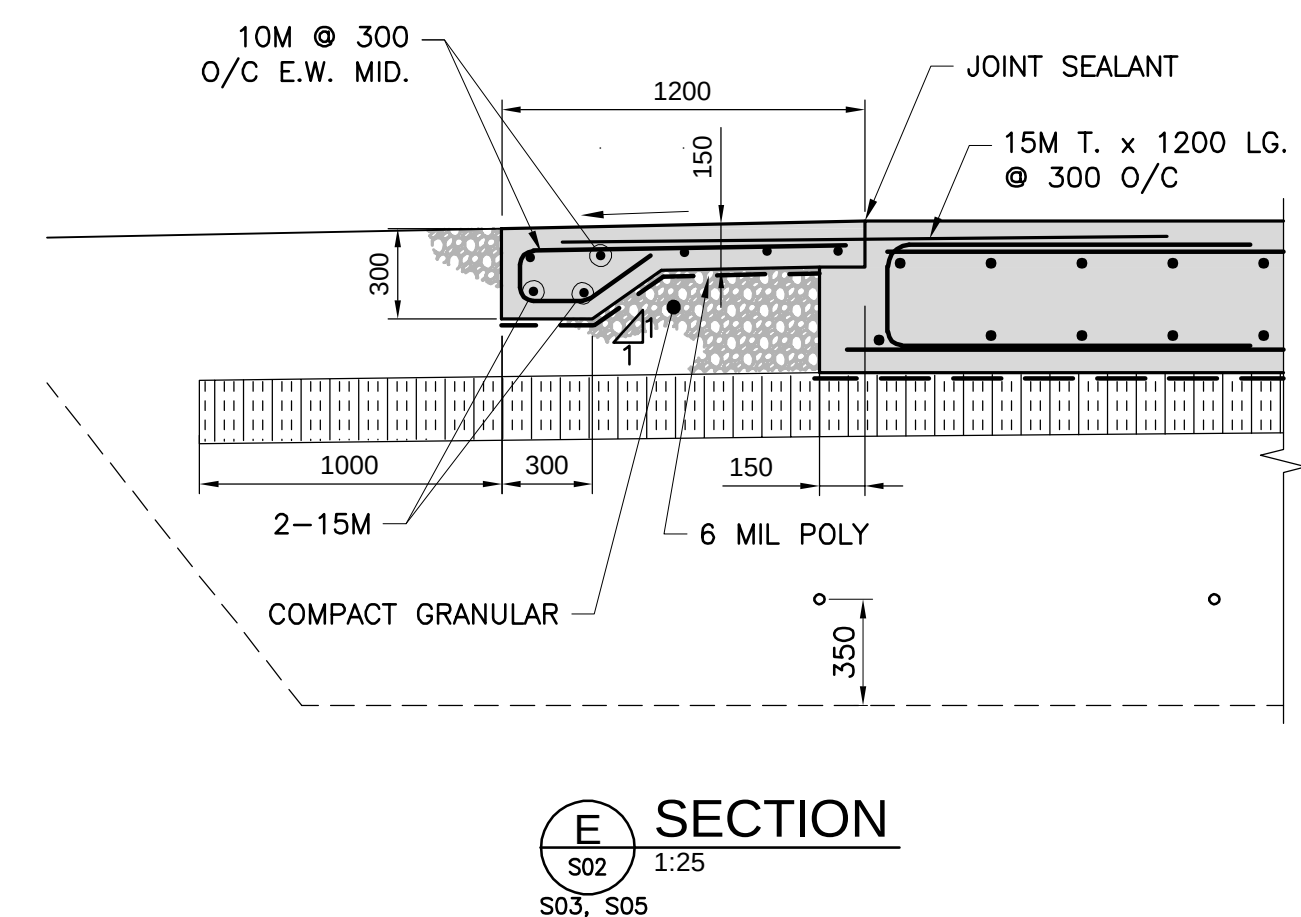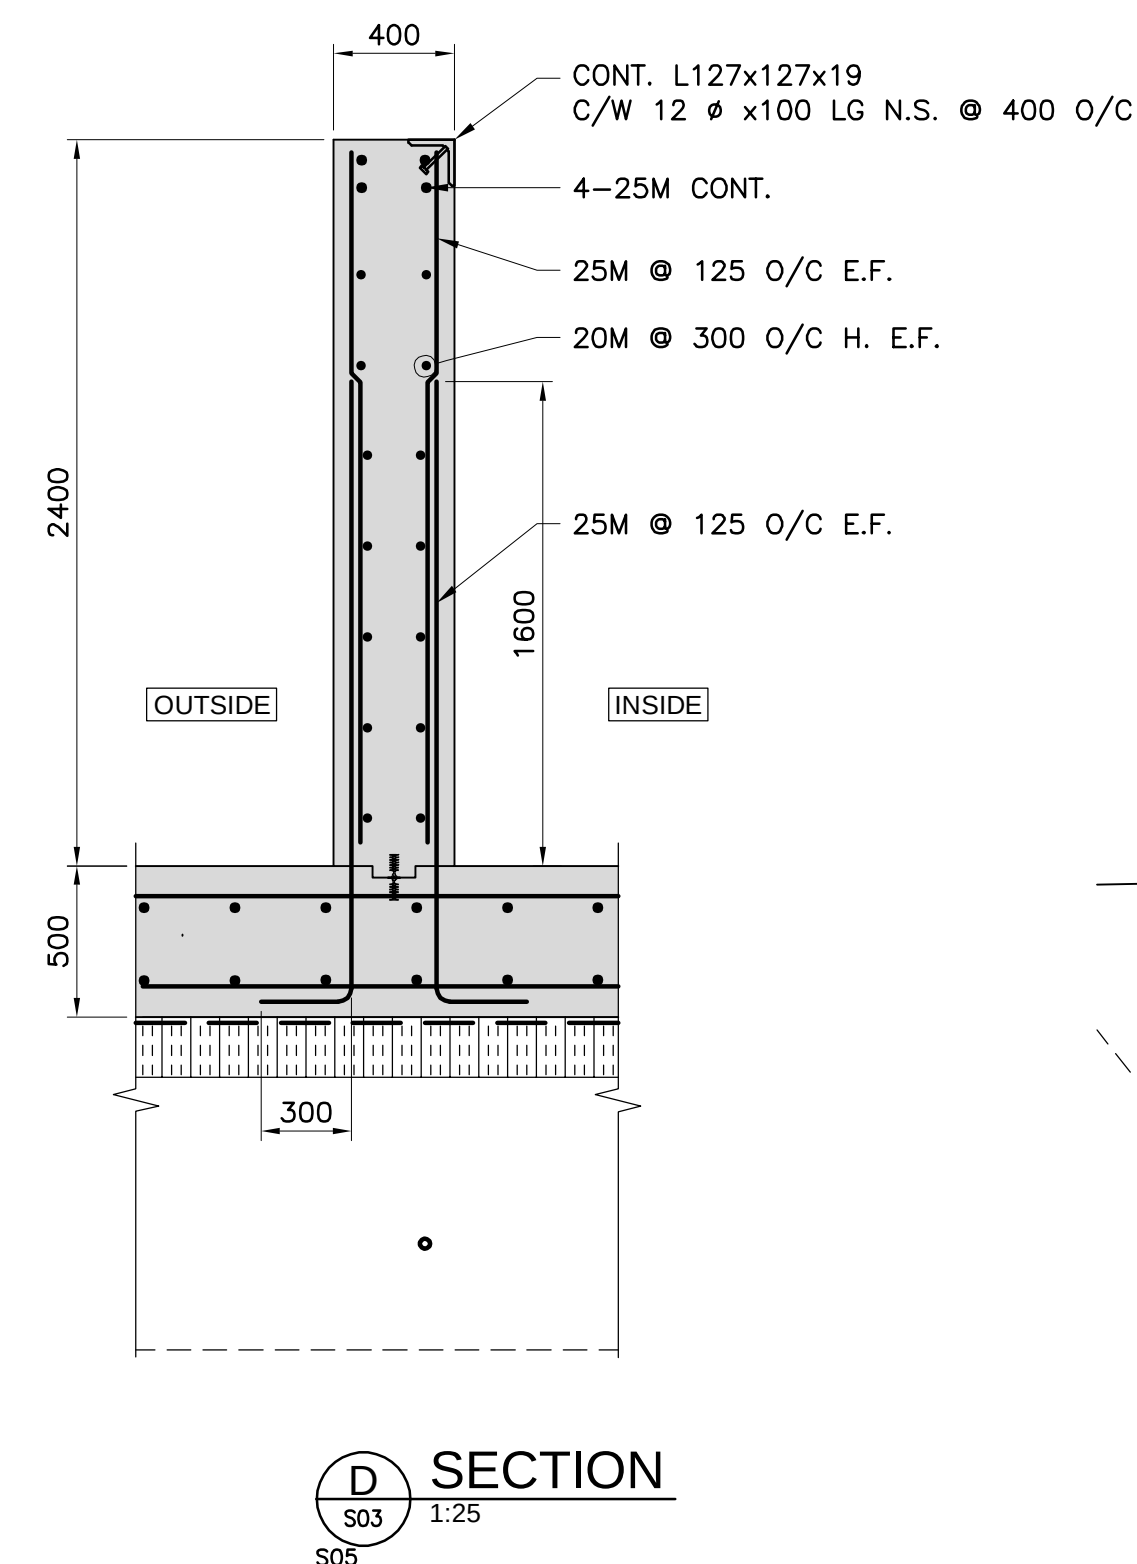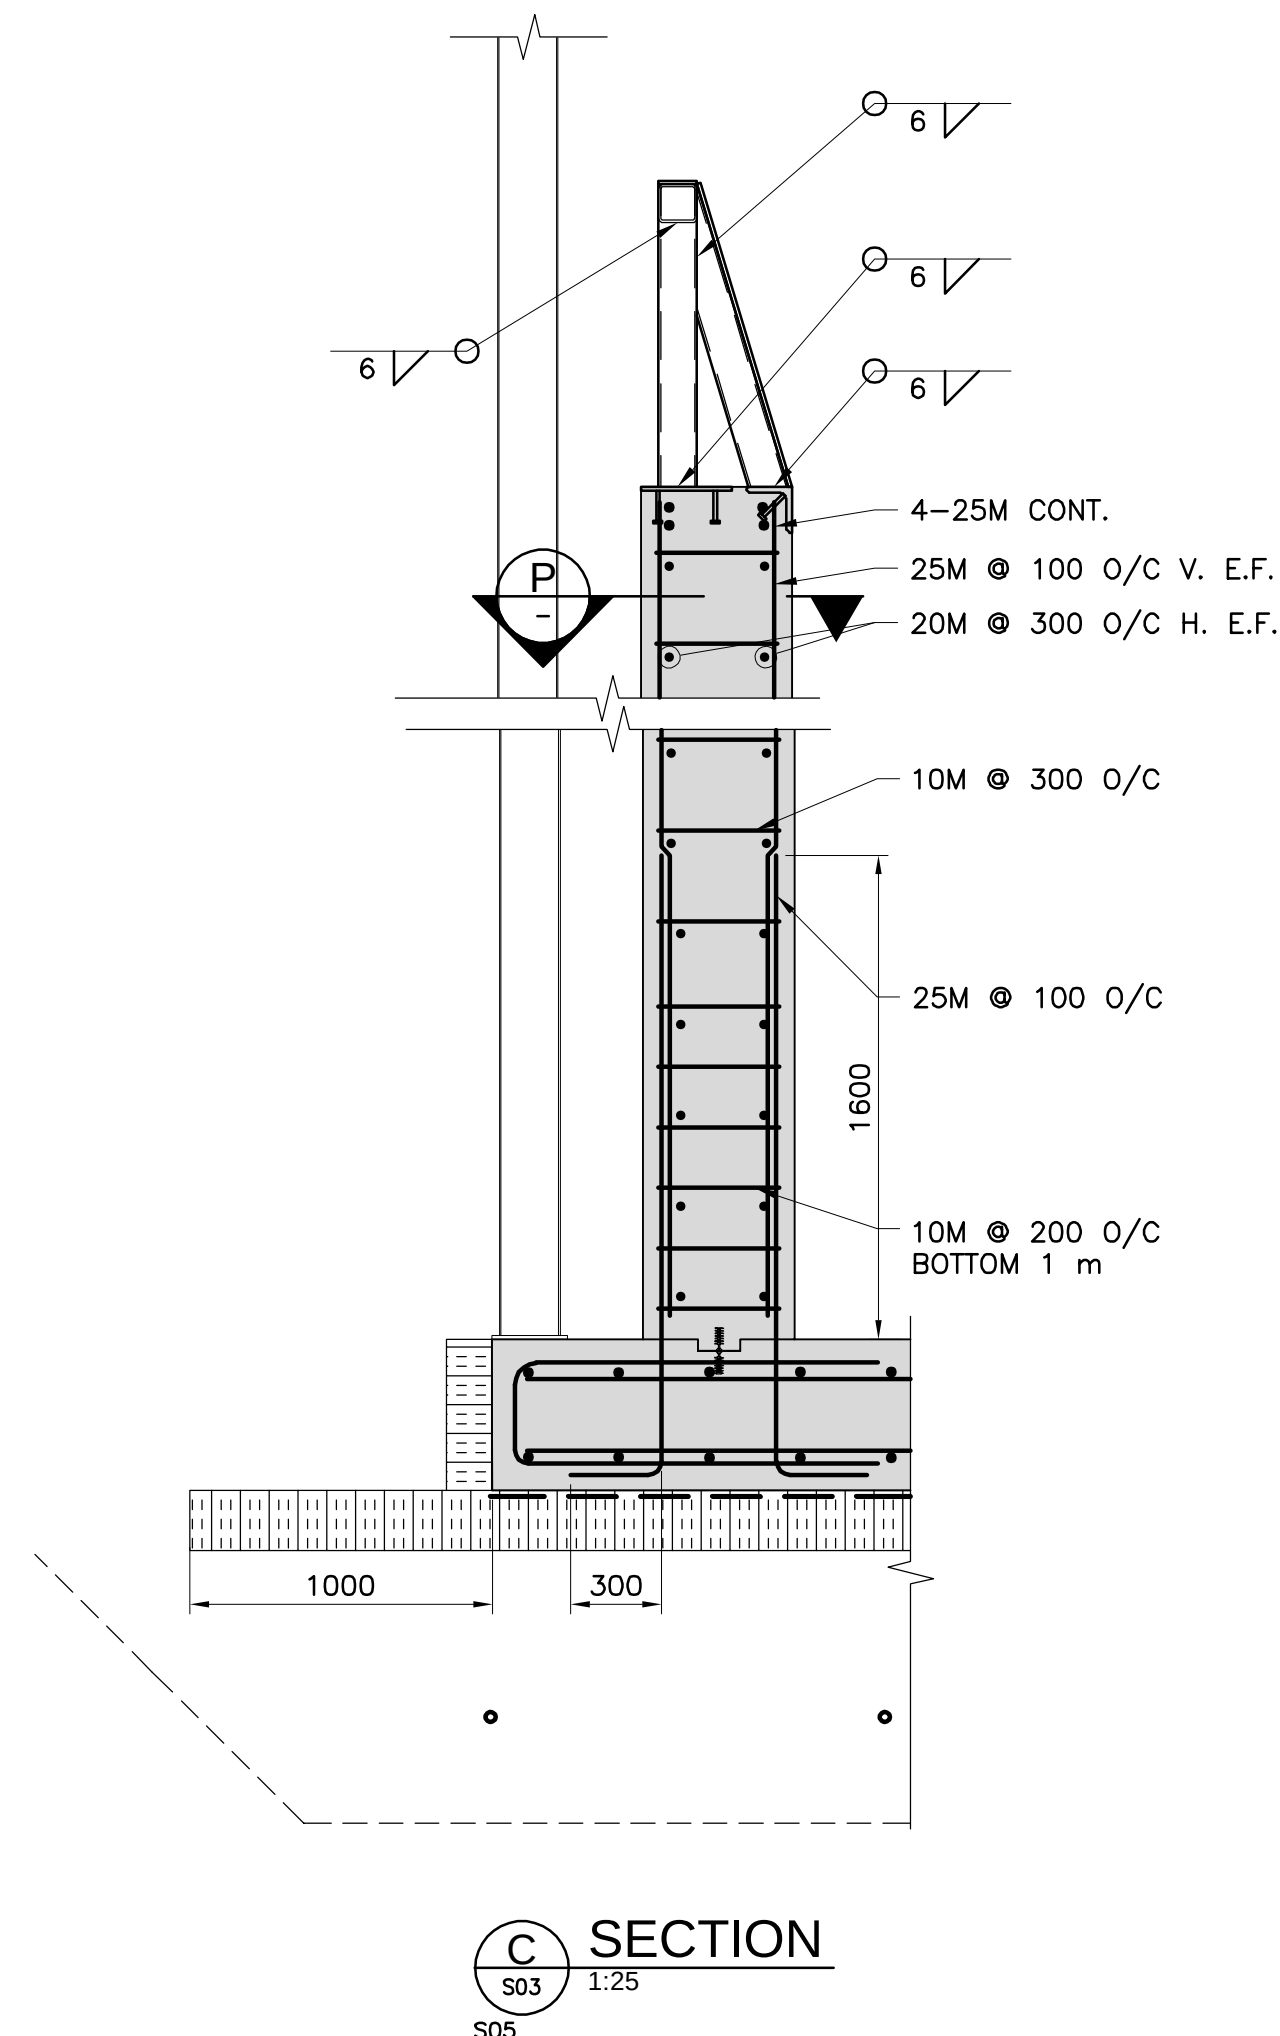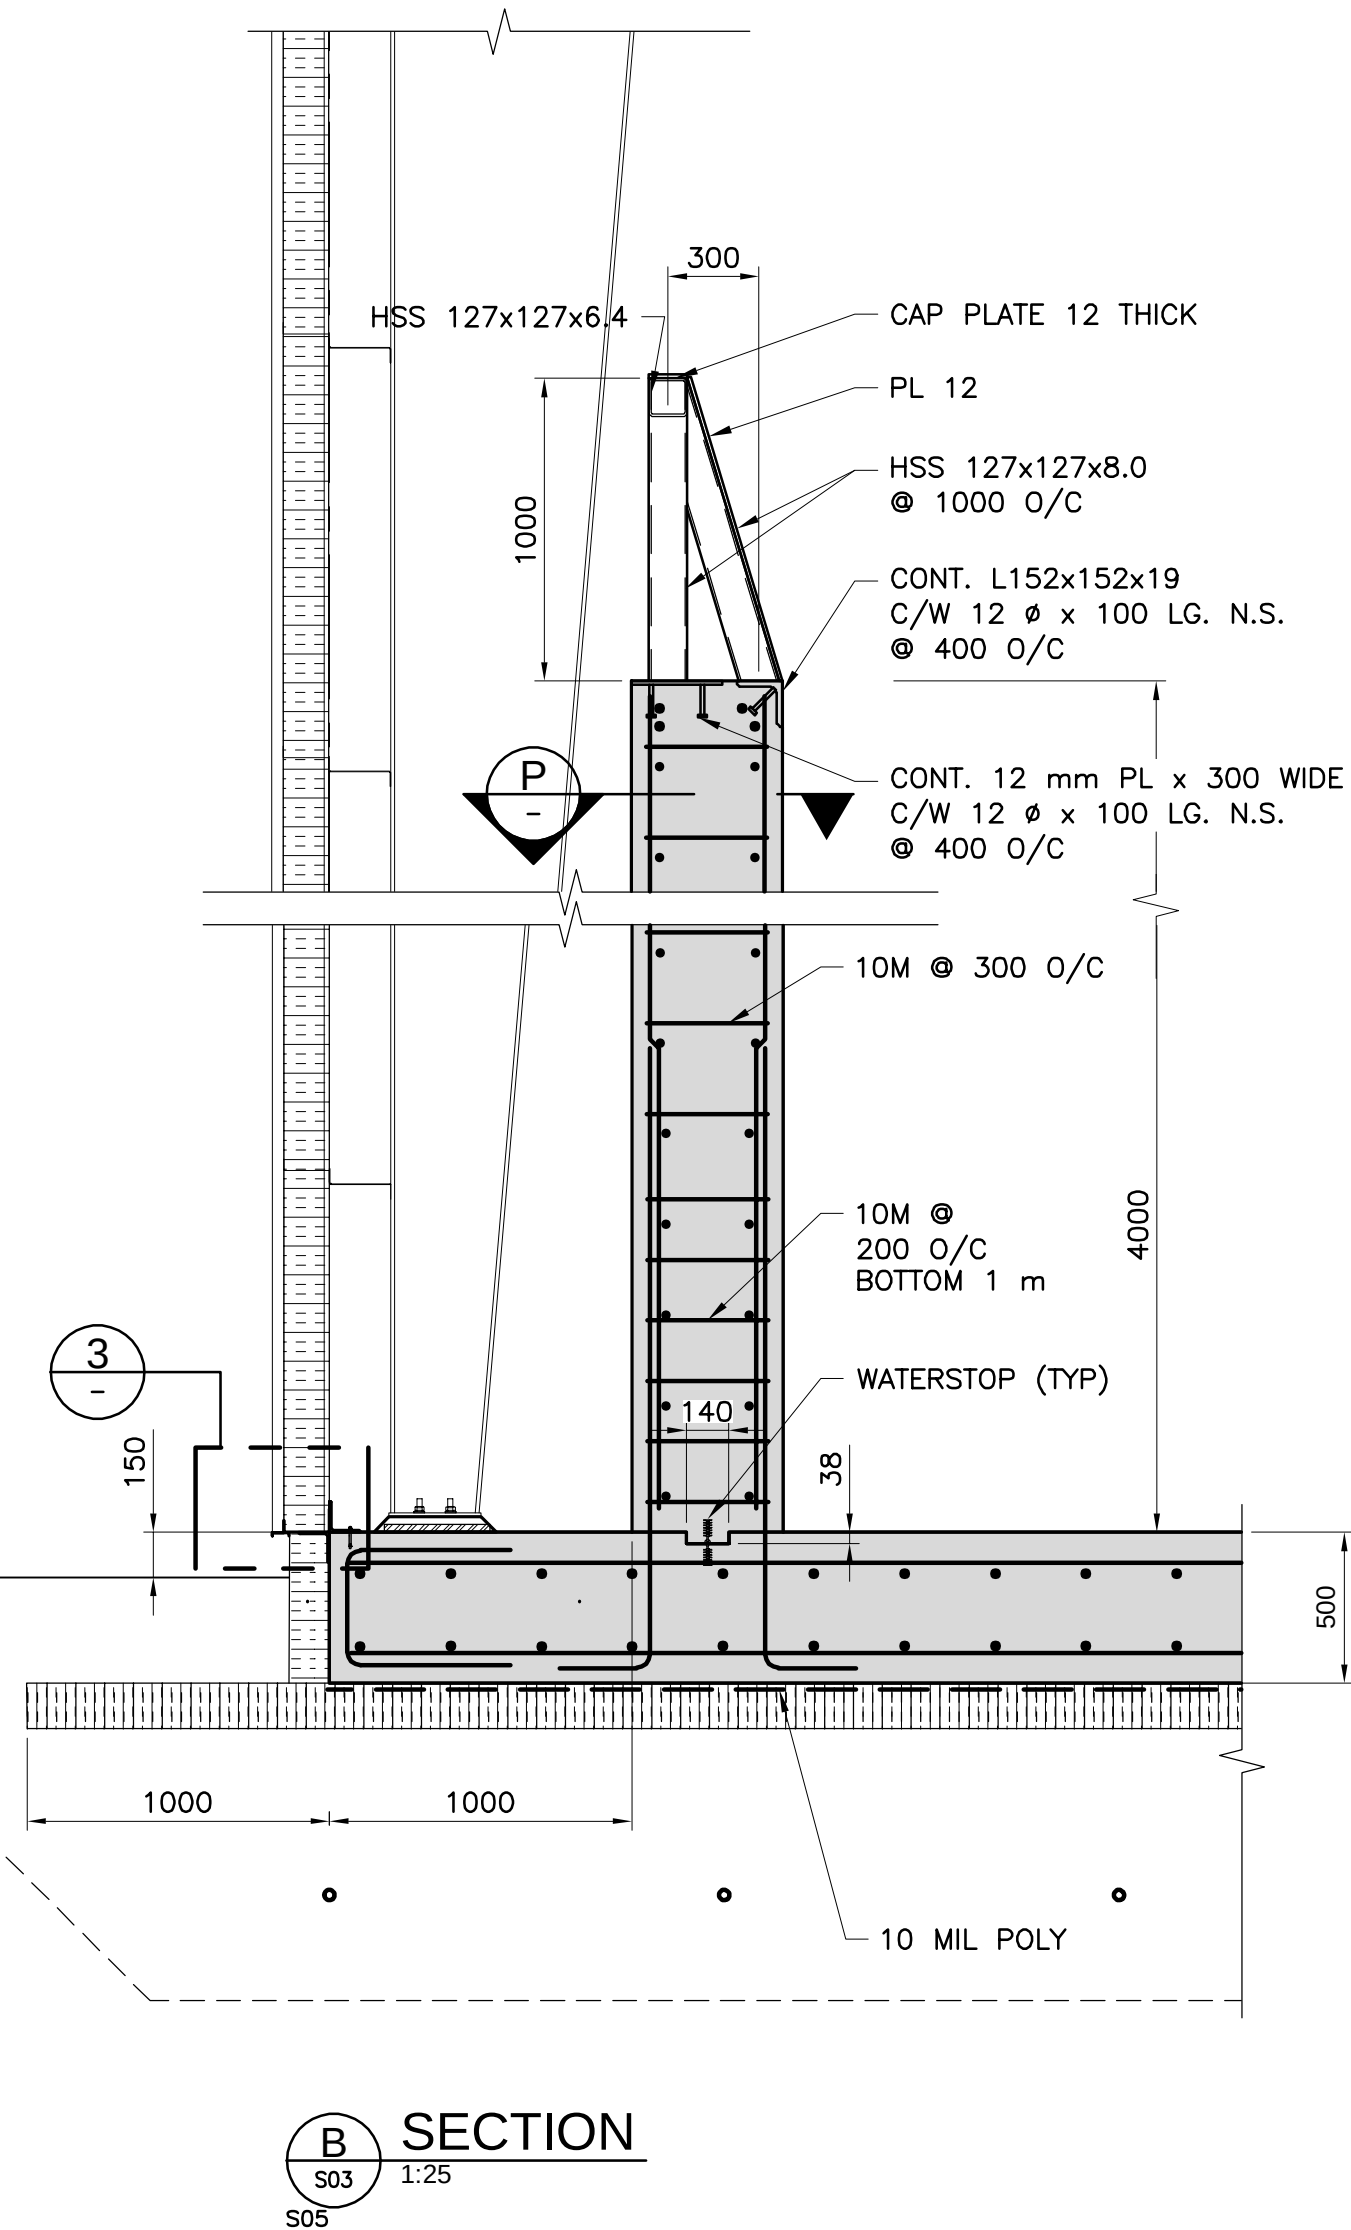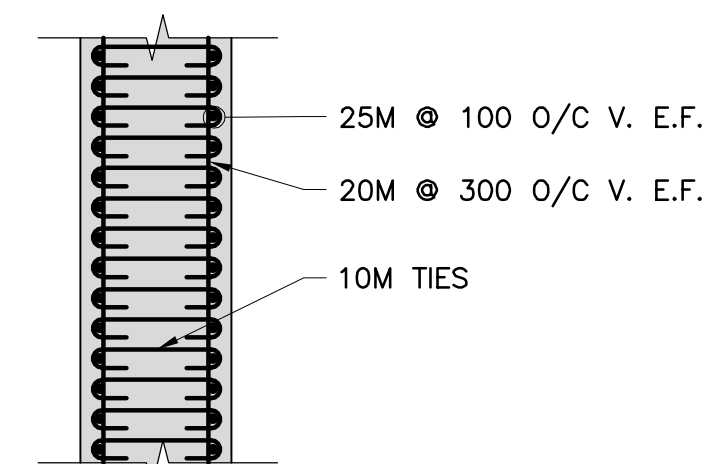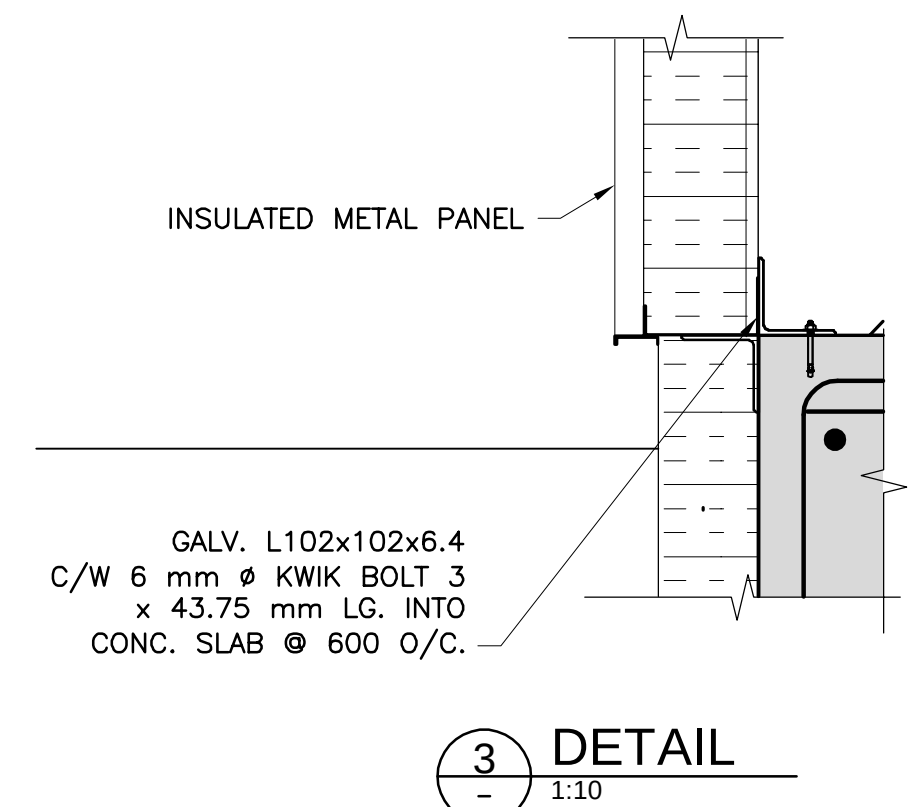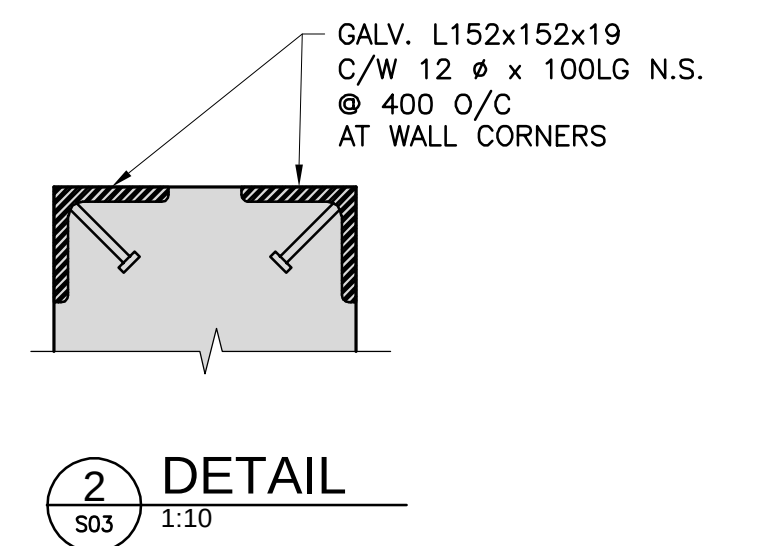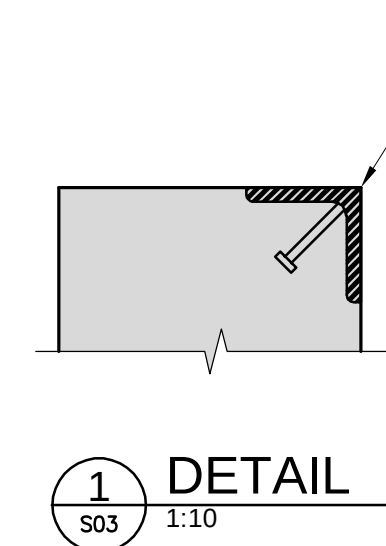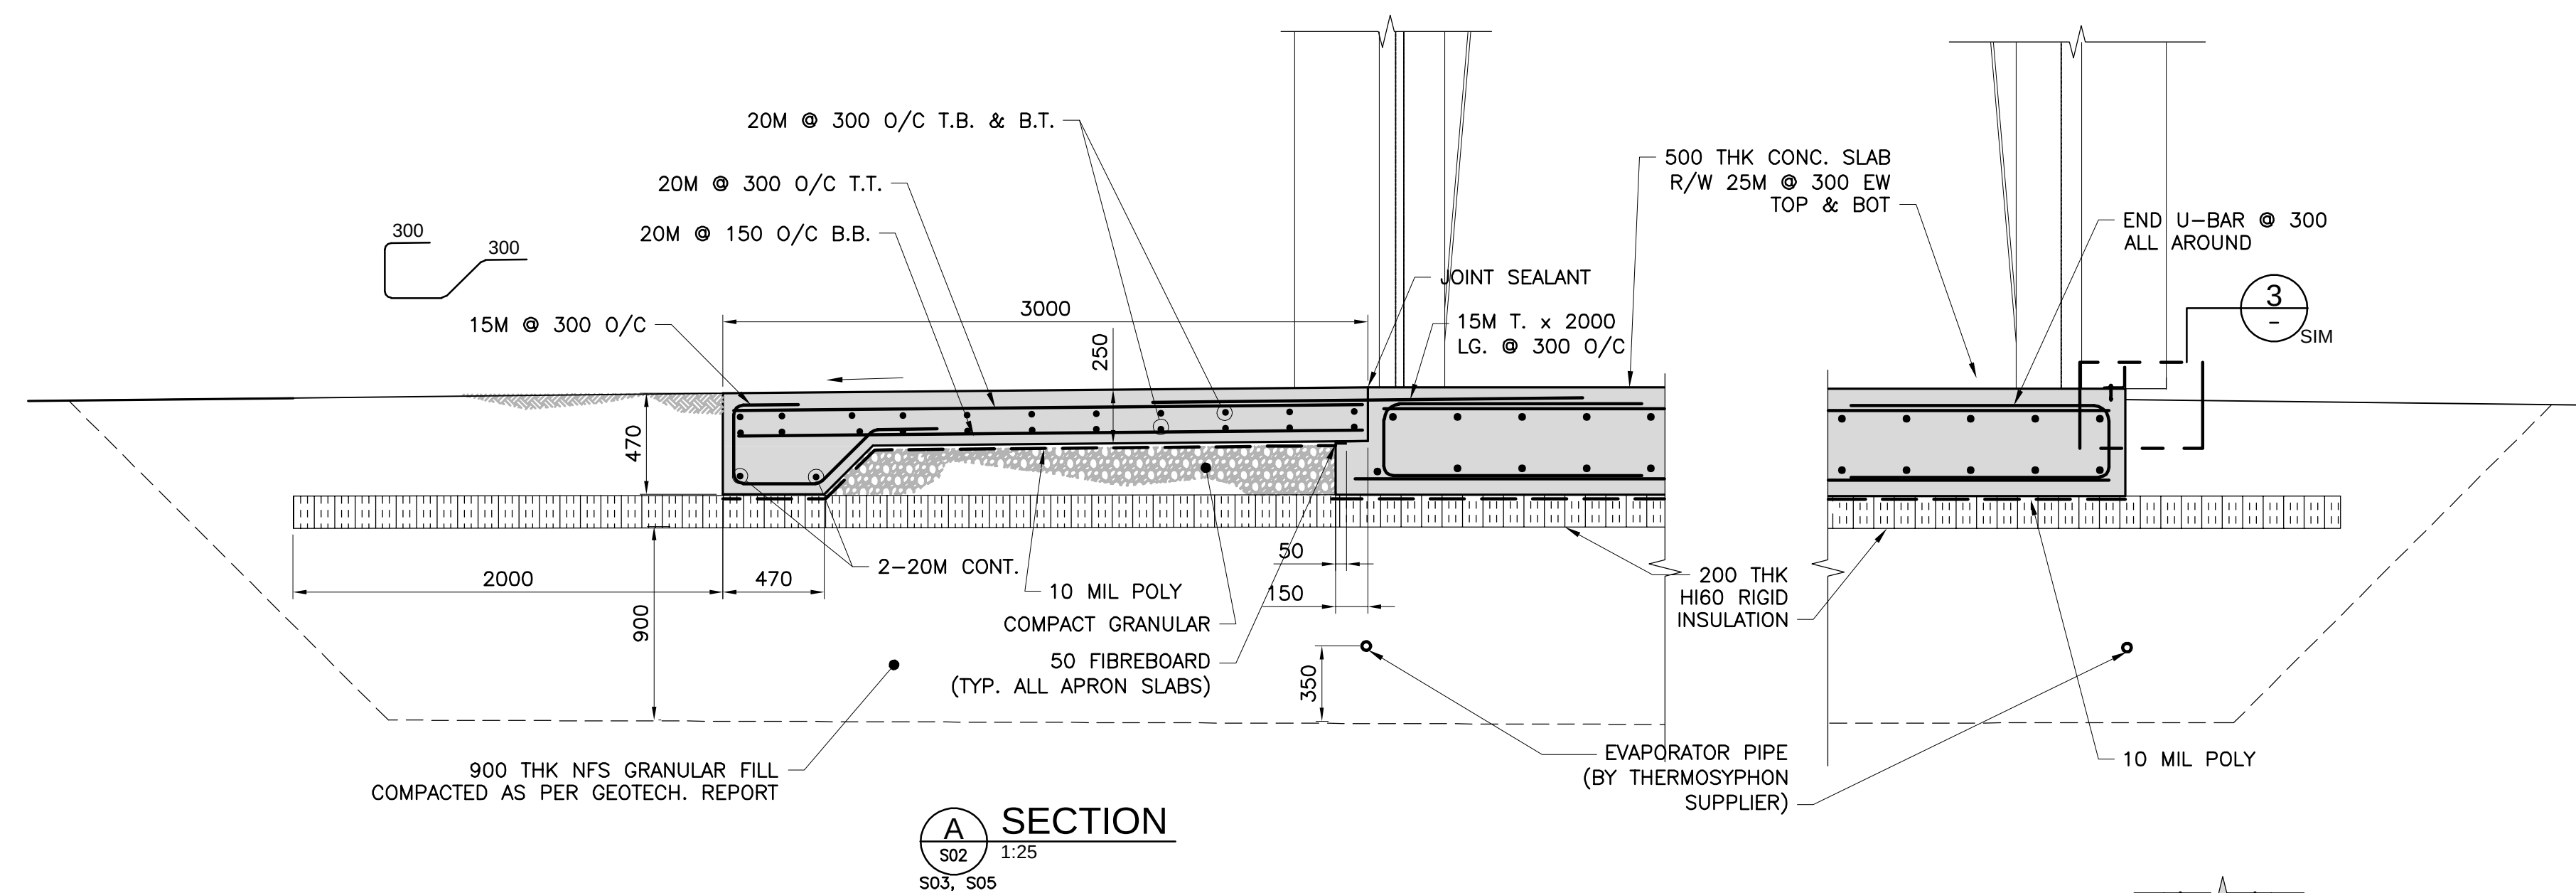

Conditions of Use

Verify elevations and/or dimensions on drawing prior to use.
Report any discrepancies to Dillon Consulting Limited.

Do not scale dimensions from drawing.

Do not modify drawing, re-use it, or use it for purposes other than those intended at the time of its preparation without prior written permission from Dillon Consulting Limited.



3	90% REVIEW	20200124	K.B.
2	50% REVIEW	20191023	K.B.
1	30% REVIEW	20190604	K.B.
No	(ISSUE) DATE	DATE	SF

DESIGN	REVIEWED BY
NR	DRA
DRAWN	CHECKED BY
DJB	MBL
DATE	
OCT 2019	
SCALE	


CITY OF IQALUIT
WASTE TRANSFER STATION


PROJECT NO.

19-9543

SLAB SECTIONS & DETAILS 1

MTS-S06

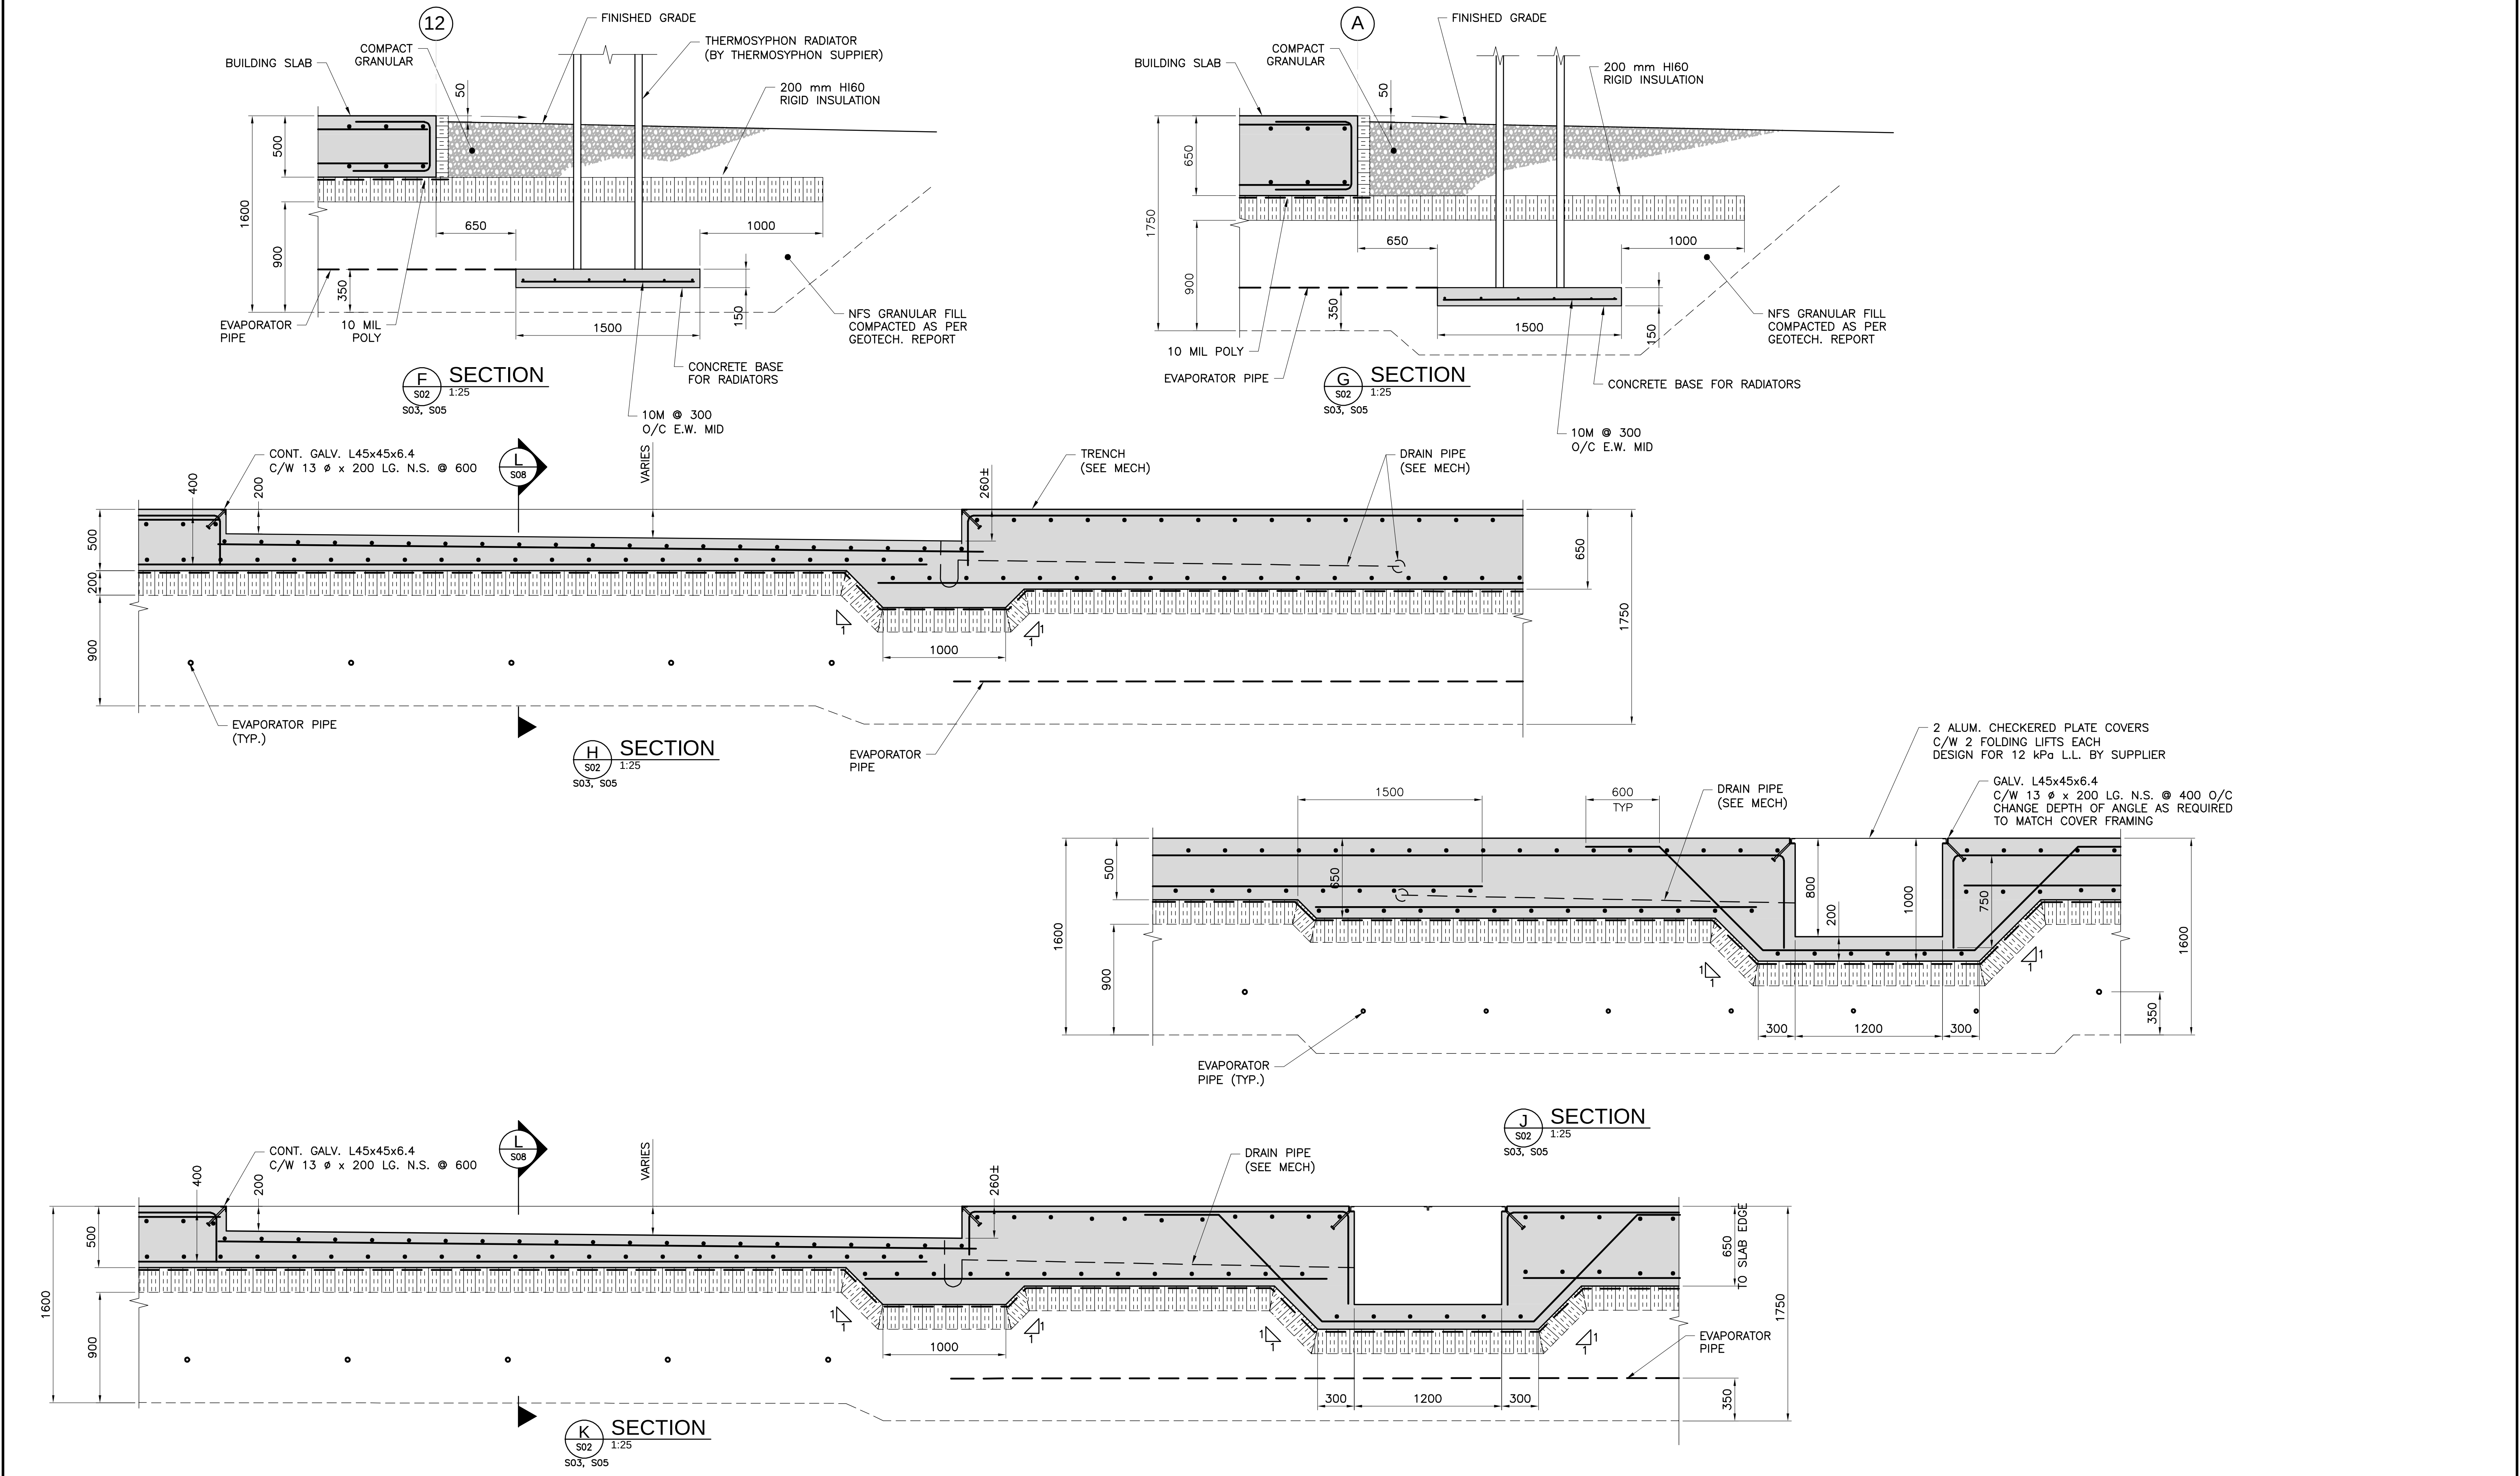


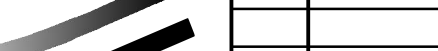Conditions of Use Verify elevations and/or dimensions on drawing prior to use. Report any discrepancies to Dillon Consulting Limited. Do not scale dimensions from drawing. Do not modify drawing, re-use it, or use it for purposes other than those intended at the time of its preparation without prior written permission from Dillon Consulting Limited.				Iqaluit  Aᓴᓇᓂᓴ	 DILLON CONSULTING							DESIGN	REVIEWED BY	CITY OF IQALUIT WASTE TRANSFER STATION	PROJECT NO.					
																NR	DRA	19-9543		
																DRAWN	CHECKED BY	SLAB SECTIONS & DETAILS 2	SHEET NO.	
																DJB	MBL			WTS-S07


NOTES:

1. ROUGHEN SURFACE RECEIVING NEW CONC.
2. SURFACE TO BE CLEANED OF DEBRIS.
3. SATURATE SURFACE WITH NO STANDING WATER.
4. APPLY SIKA ARMATEC 110 EPOCEM OR APPROVED BONDING AGENT.


* VERIFY TRENCH DIMENSION PRIOR TO FABRICATION REINF. IF DIMENSIONS ARE DIFF. NOTIFY ENGINEER OF RECORD IMMEDIATELY

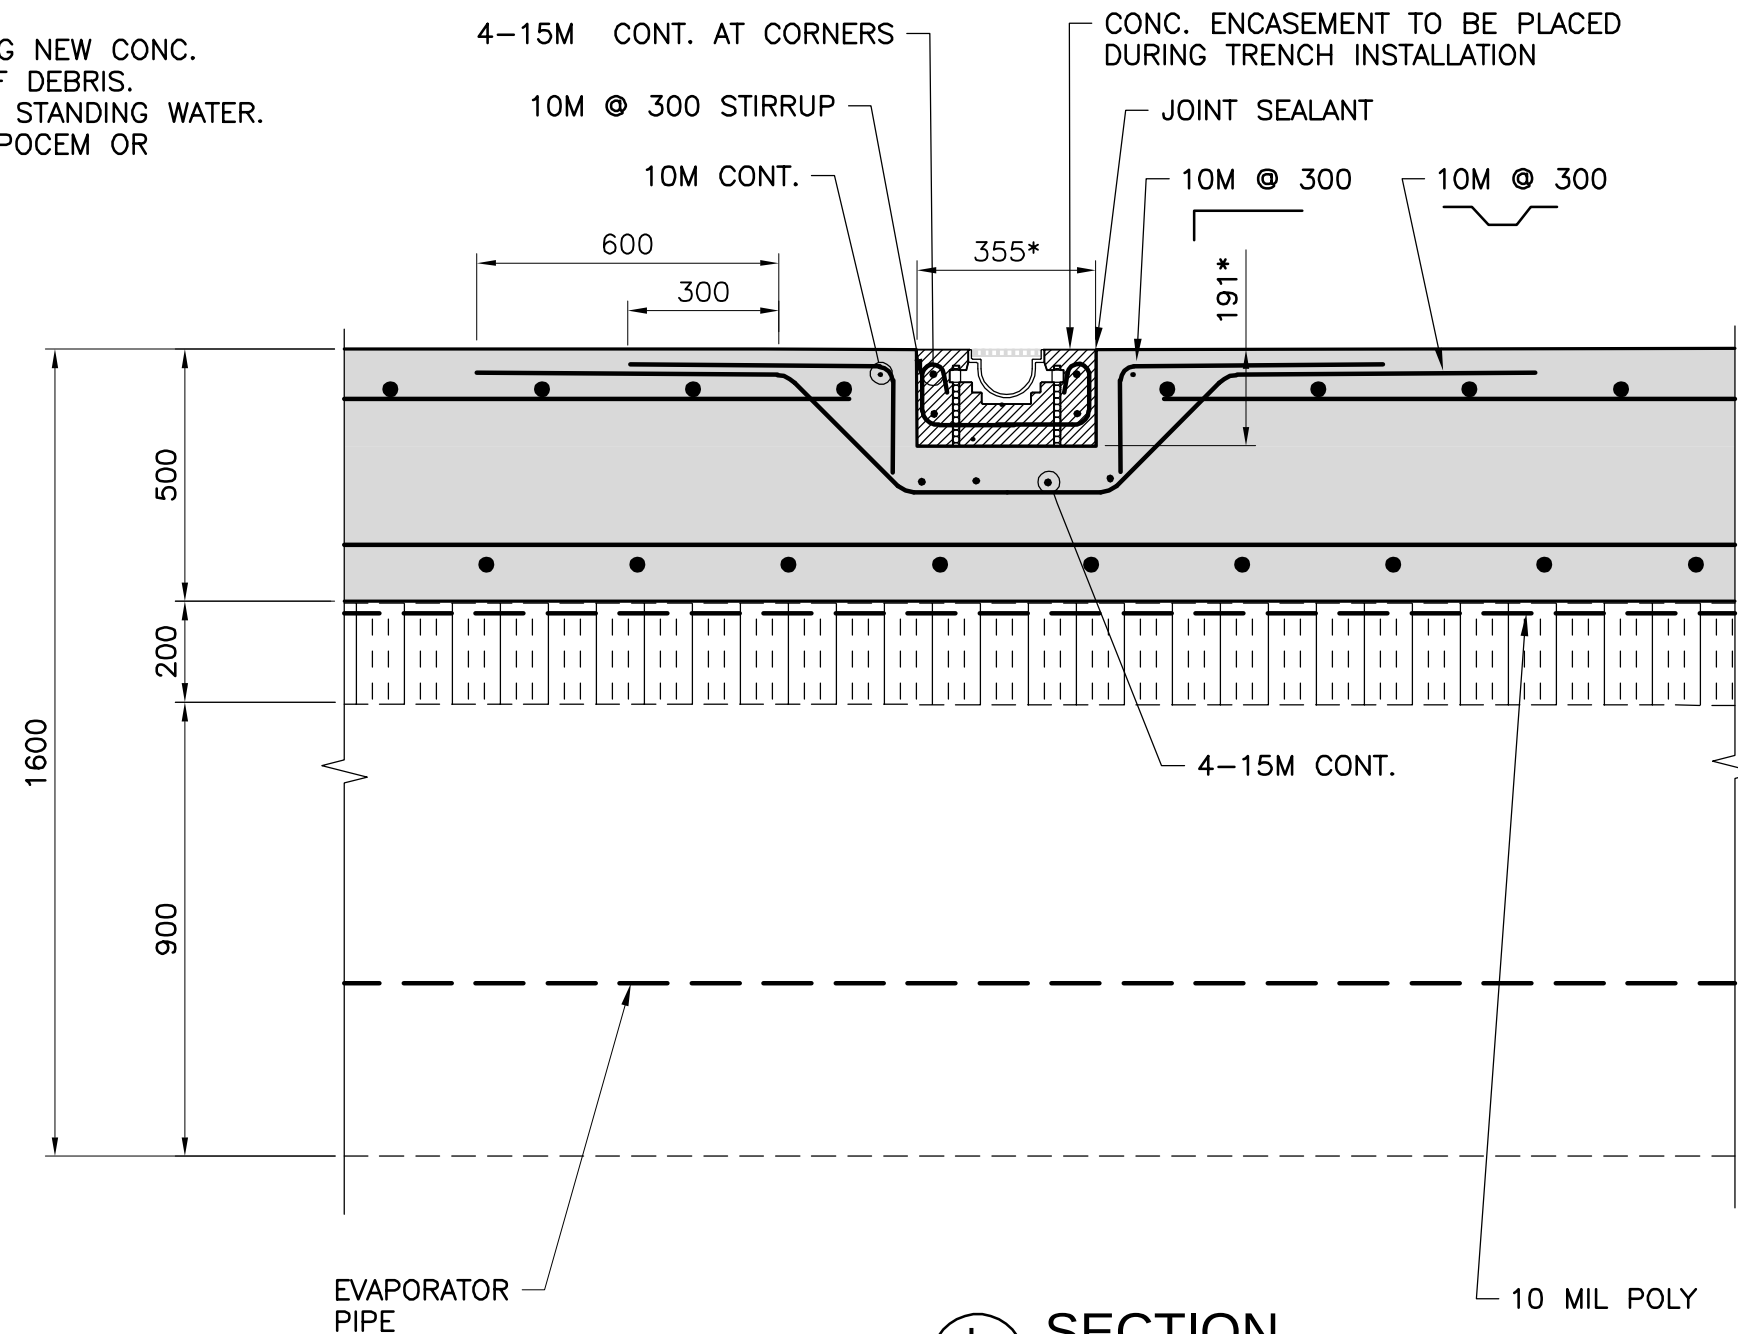


L SECTION
S03 1:15
S05, S07

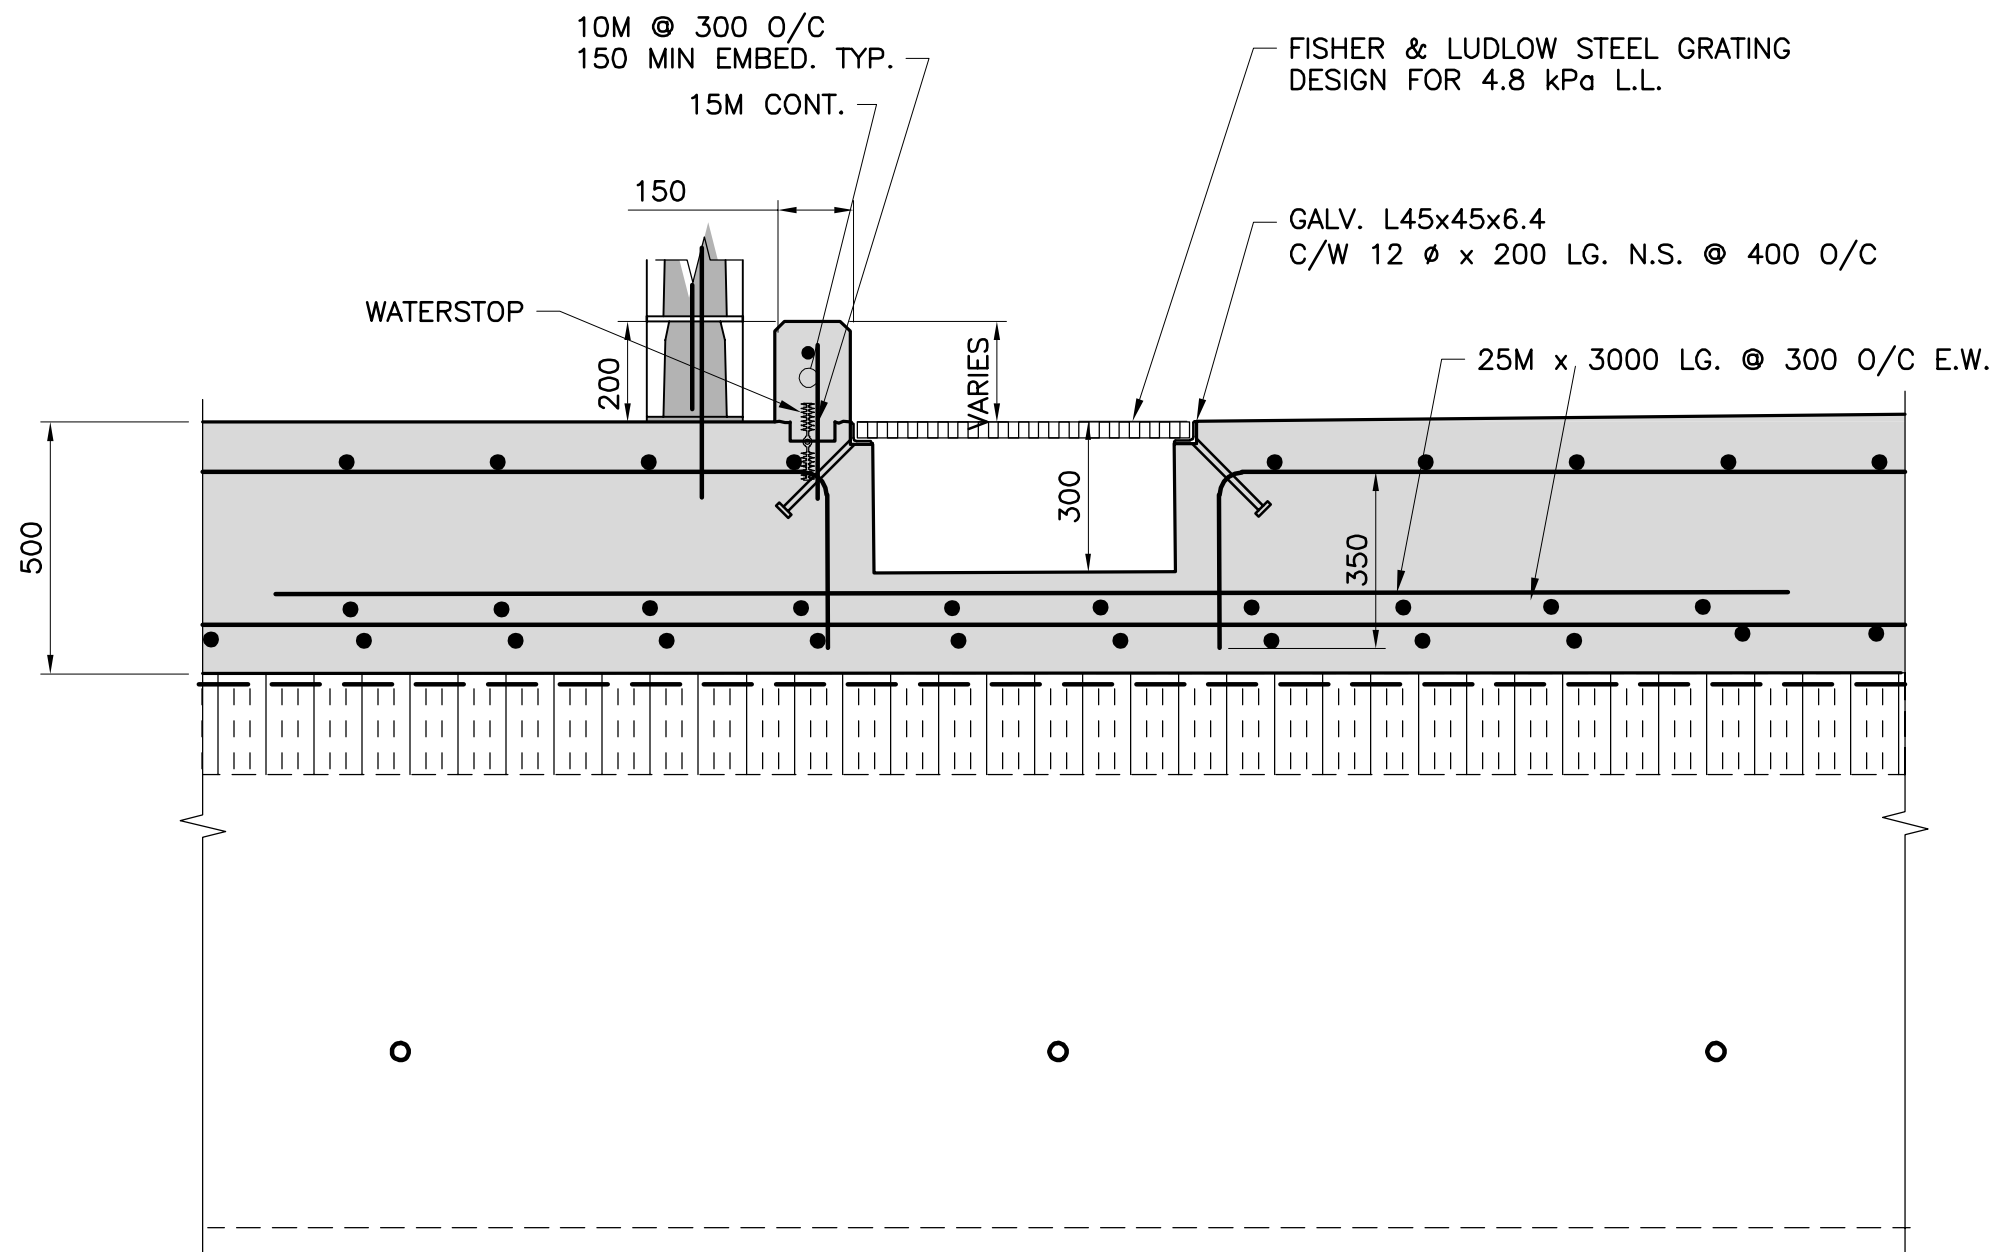


M SECTION
S03 1:15

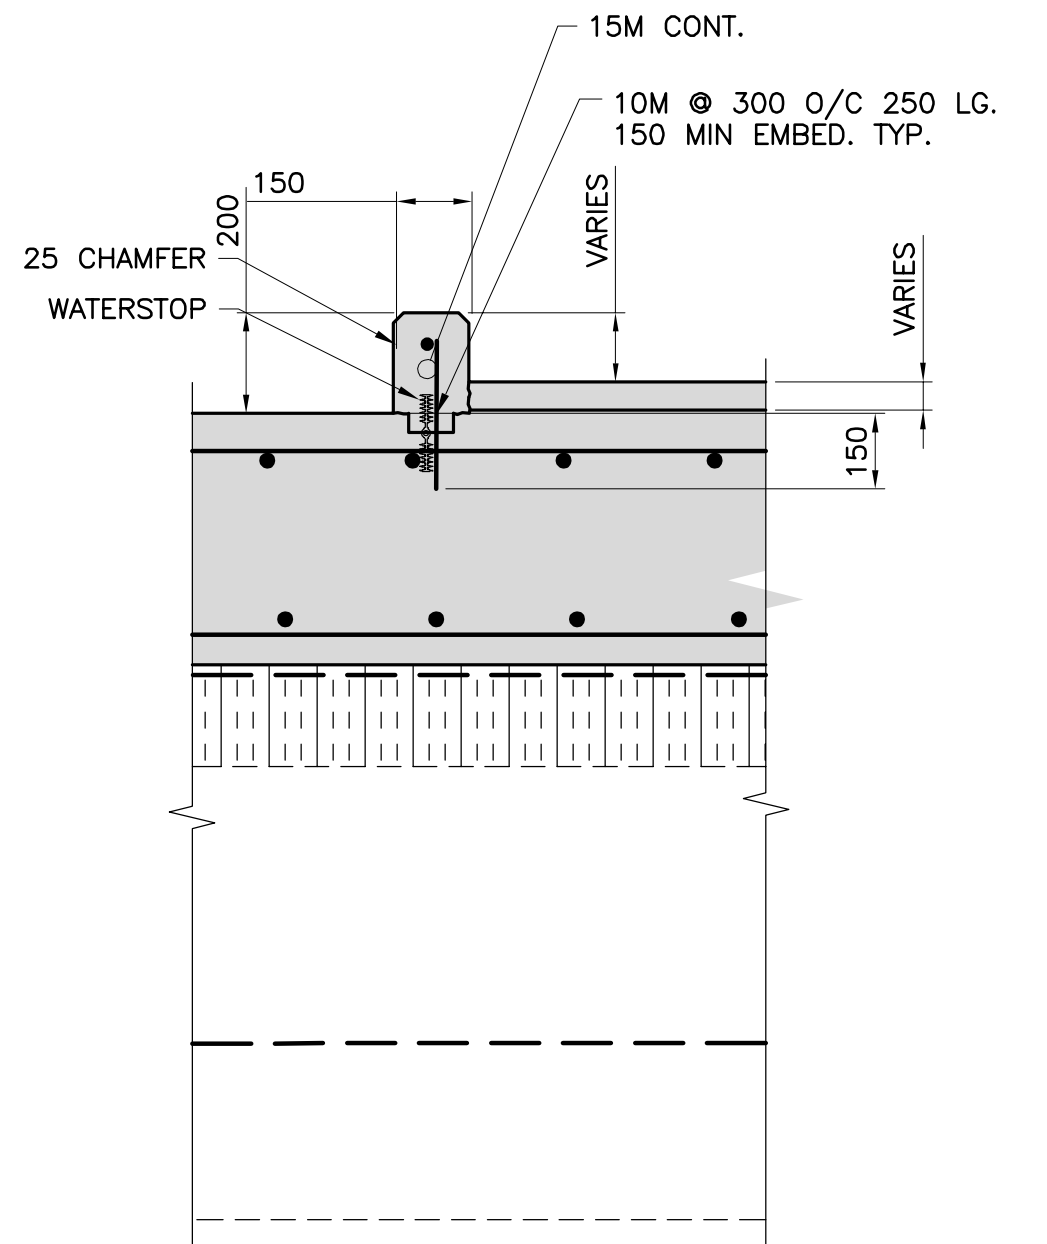


N SECTION
S03 1:15

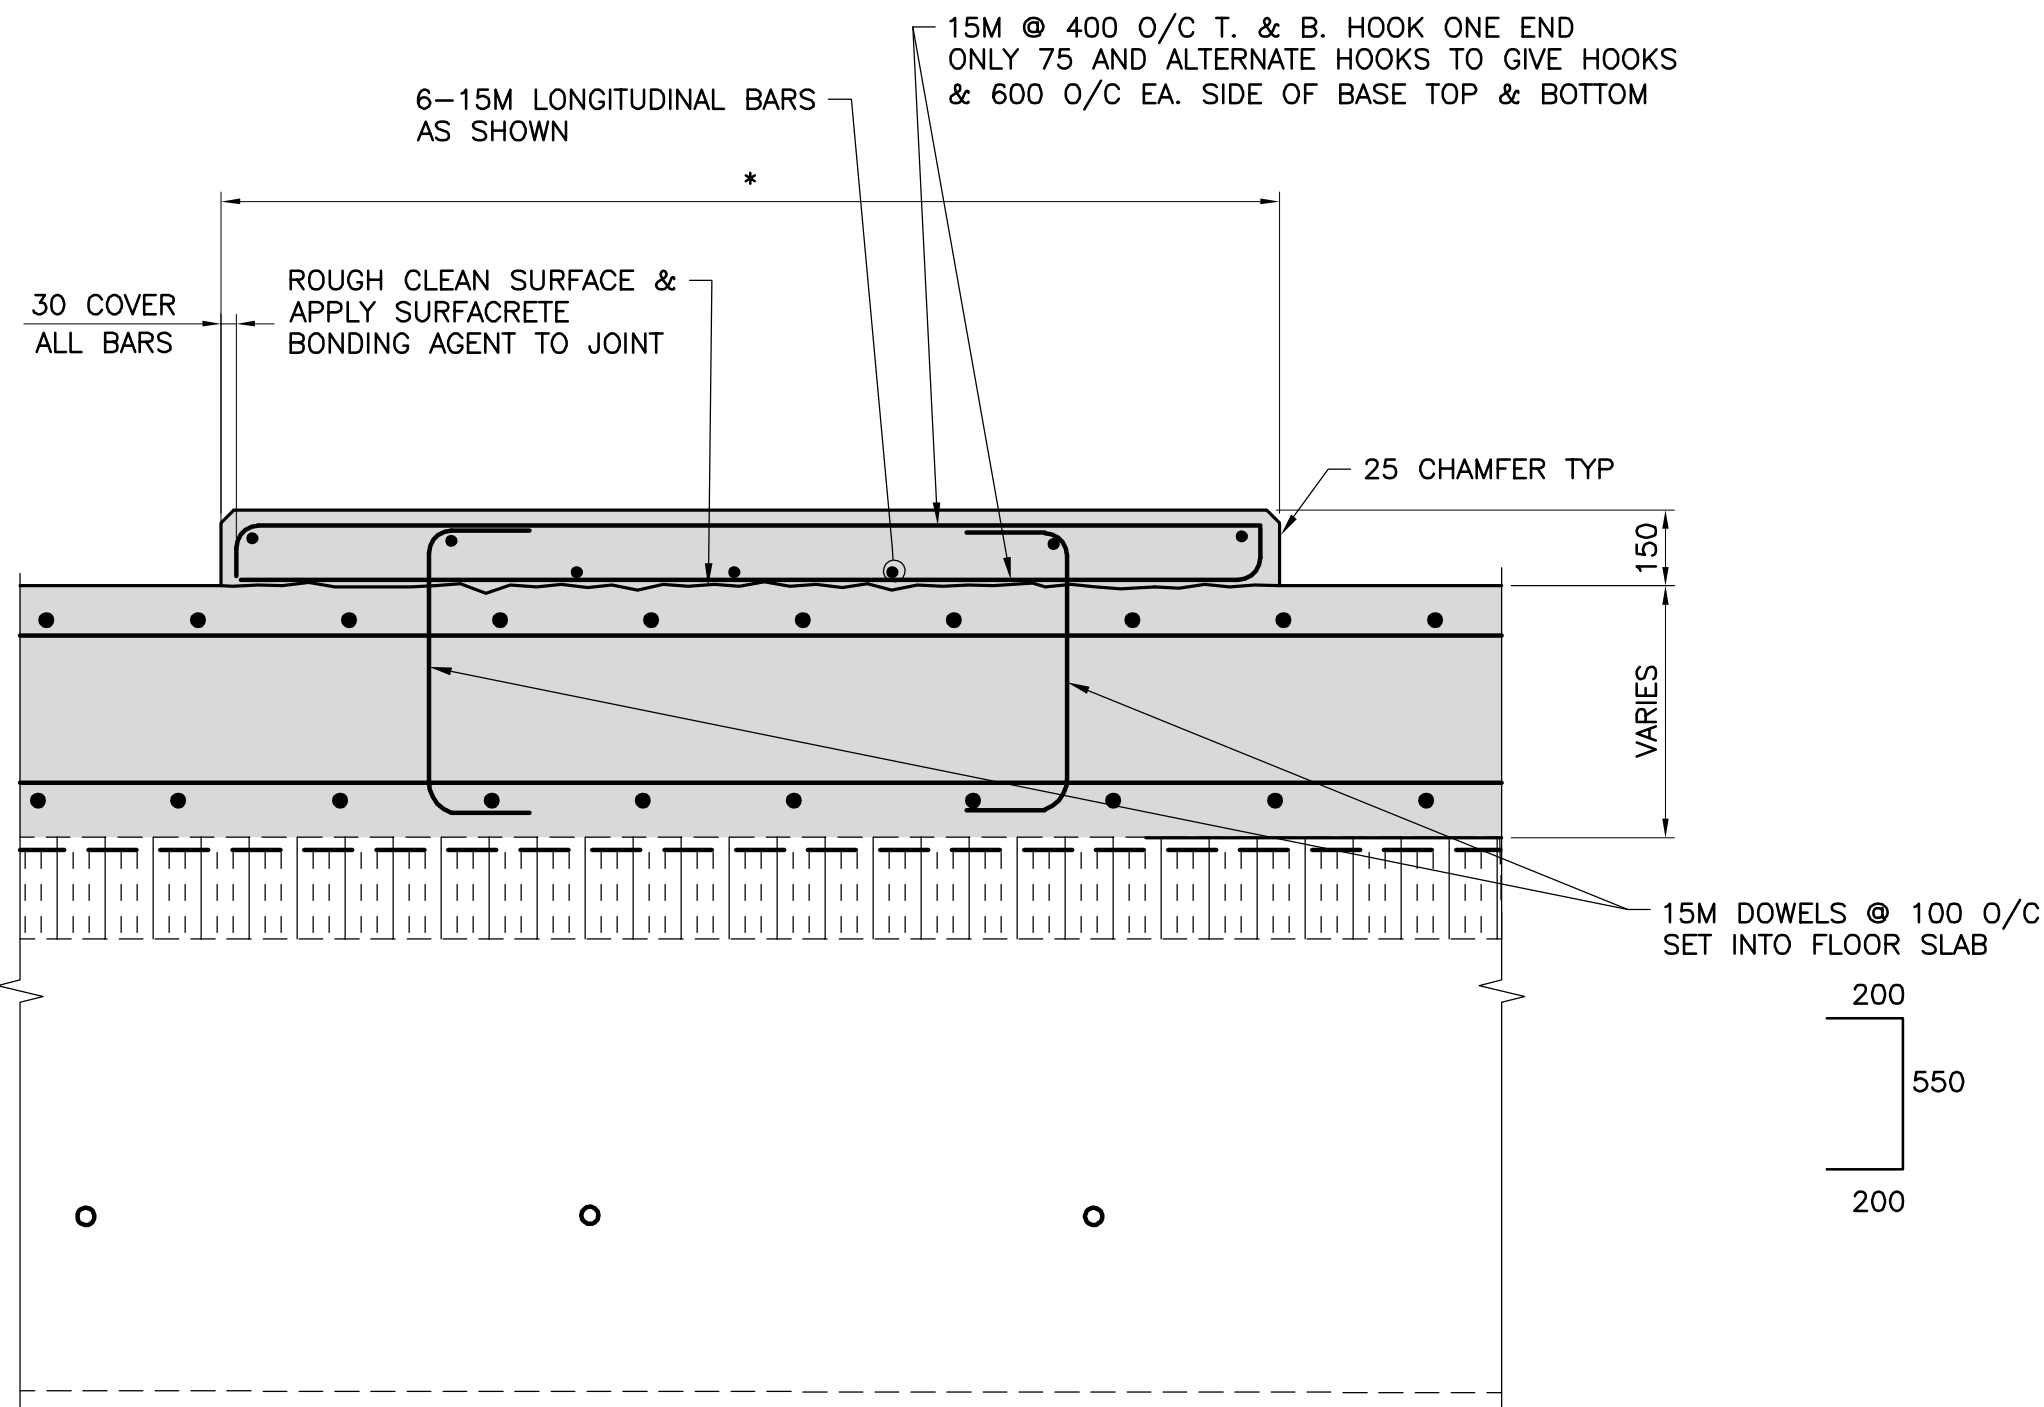

BALER HOUSEKEEPING PAD
1:15

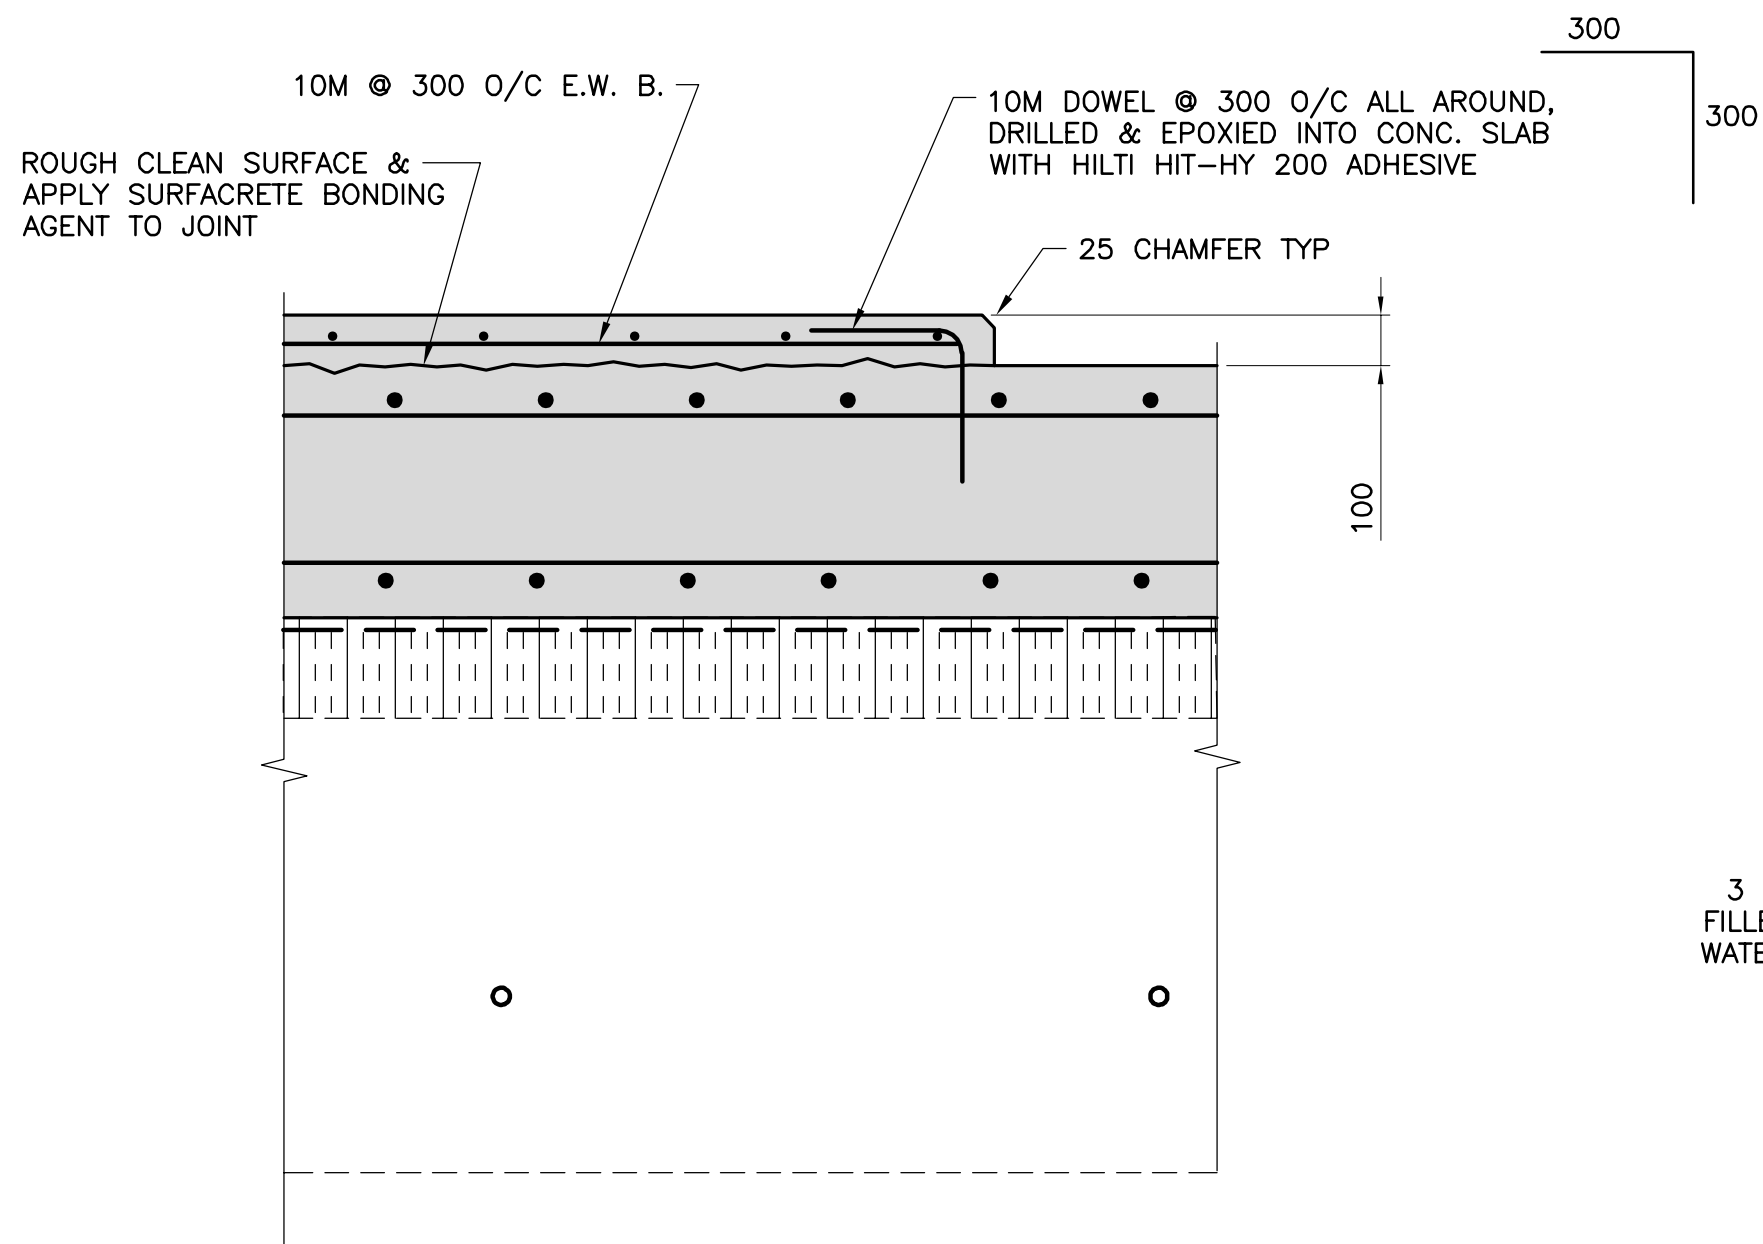

HOUSEKEEPING PAD
1:15

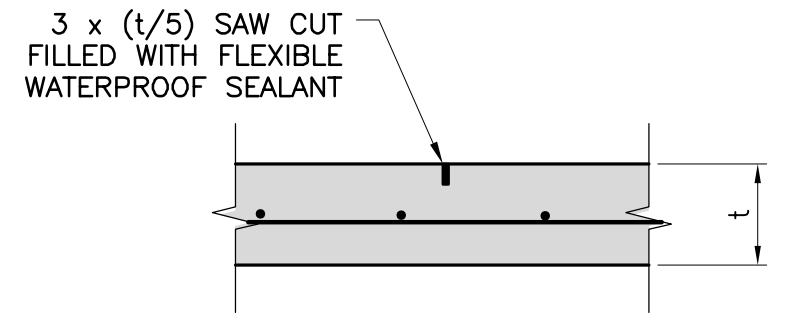

CONTROL JOINT DETAIL
1:15

NOTE:

* DIMENSIONS SHALL BE VERIFIED BY CONTRACTOR AGAINST FINAL APPROVED EQUIPMENT SHOP DRAWINGS AND ADJUSTED FOR ACCURATE FIT & LOCATION

Conditions of Use

Verify elevations and/or dimensions on drawing prior to use. Report any discrepancies to Dillon Consulting Limited.

Do not scale dimensions from drawing.

Do not modify drawing, re-use it, or use it for purposes other than those intended at the time of its preparation without prior written permission from Dillon Consulting Limited.

Iqaluit



3	90% REVIEW	2020/01/24	K.B.
2	50% REVIEW	2019/10/23	K.B.
1	30% REVIEW	2019/06/04	K.B.
No.	ISSUED FOR	DATE	BY

DESIGN	NR	REVIEWED BY	DRA
DRAWN	DJB	CHECKED BY	MBL
DATE	OCT 2019	SCALE	


CITY OF IQALUIT
WASTE TRANSFER STATION

PROJECT NO.
19-9543

SHEET NO.


WTS-S08

SLAB SECTIONS & DETAILS 3

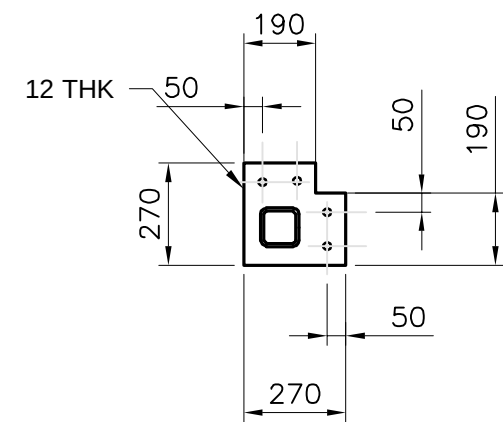


GALV. PLATE C/W 4-12x137
SS304 KB-TZ EXP. ANCHORS

BP1 DETAIL
1:20

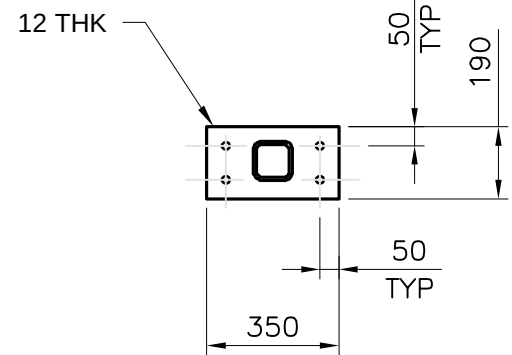


GALV. PLATE C/W 4-12x137
SS304 KB-TZ EXP. ANCHORS

BP2 DETAIL
1:20

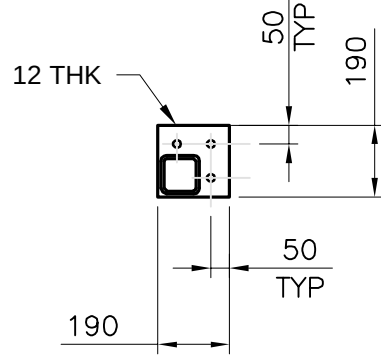


GALV. PLATE C/W 3-12x137
SS304 KB-TZ EXP. ANCHORS


BP3 DETAIL
1:20

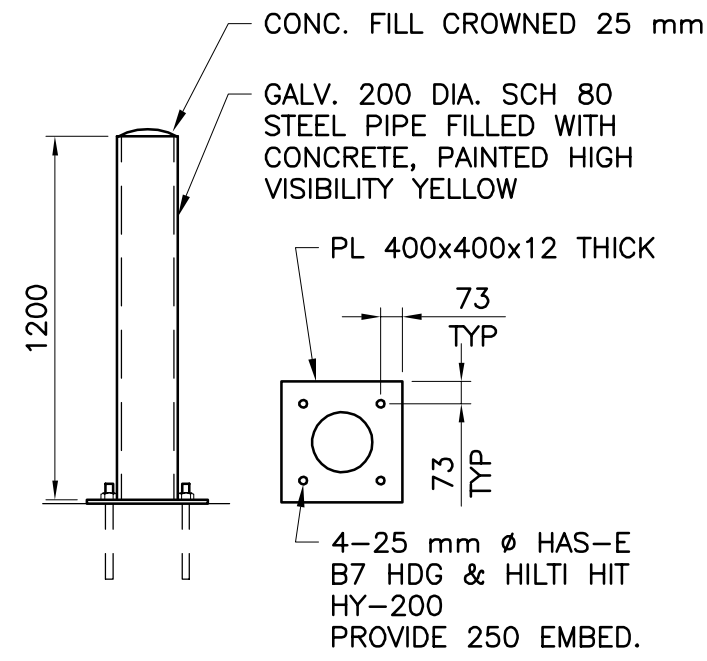


BOLLARD DETAIL "B1"
1:20

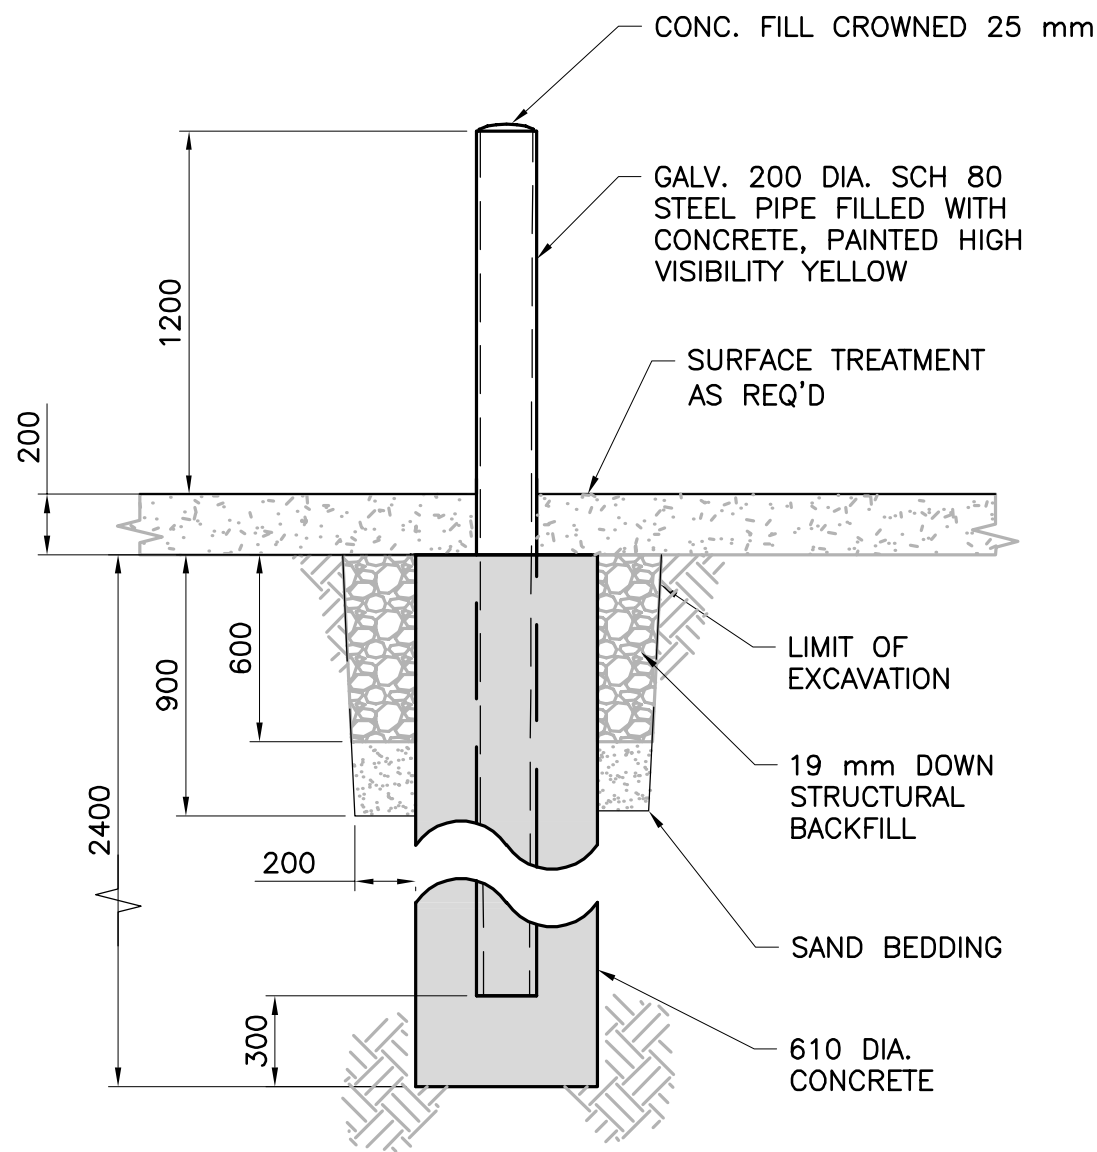


BOLLARD DETAIL "B2"
N.T.S.

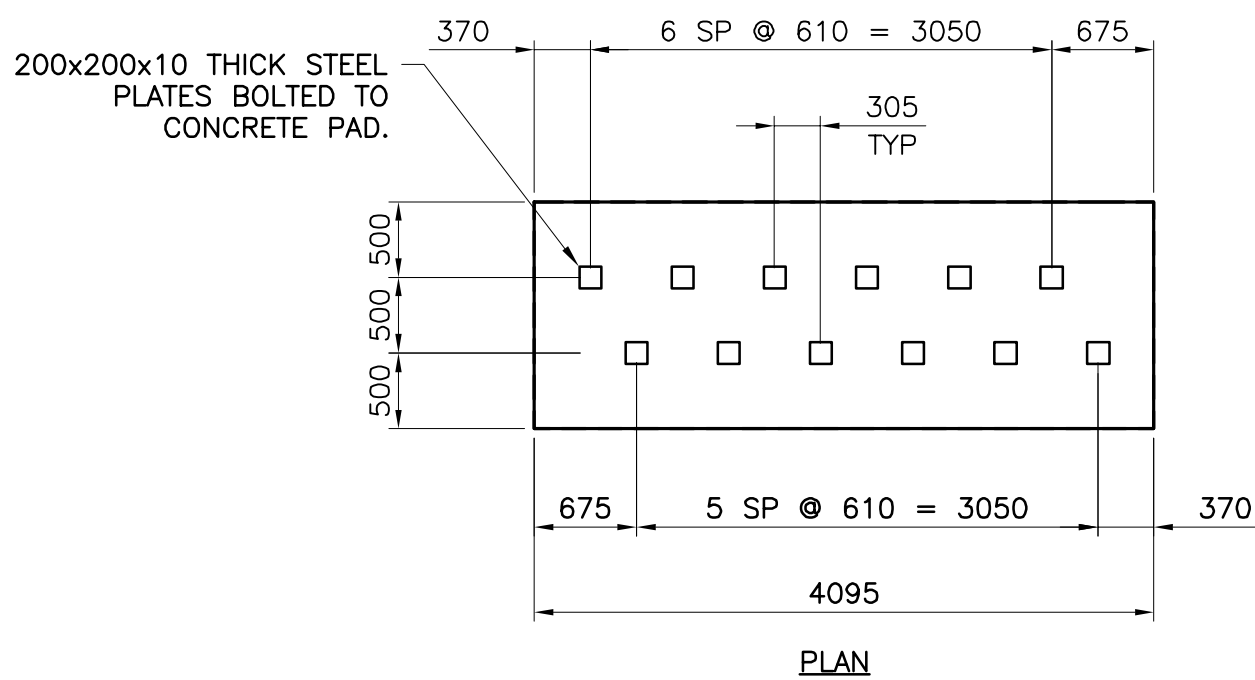


**MANIFOLD 1
THERMOSYPHON PAD DETAIL**
1:125
FOR REINF. SEE SECTION G SHEET S07

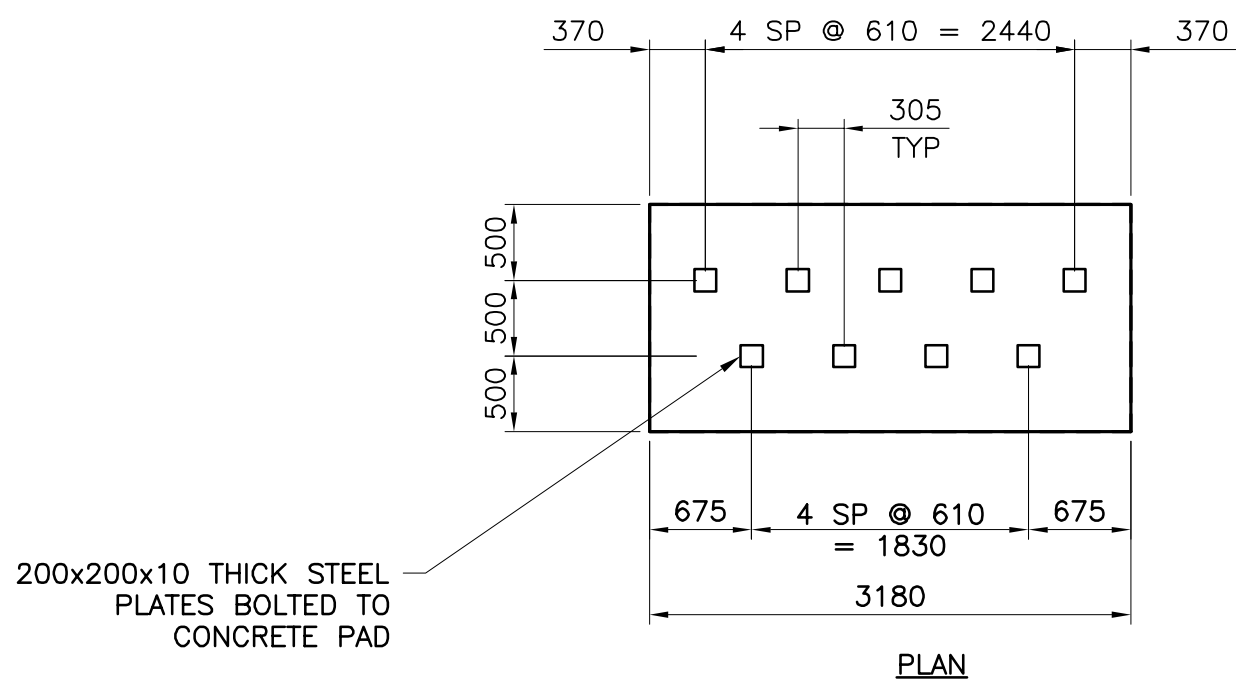


**MANIFOLD 2
THERMOSYPHON PAD DETAIL**
1:125
FOR REINF. SEE SECTION G SHEET S07

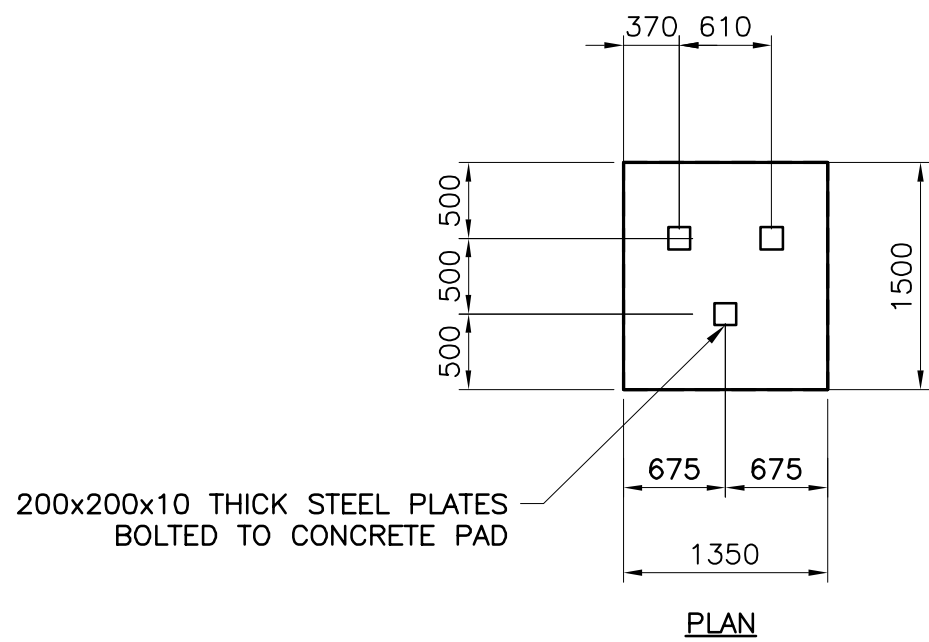


**MANIFOLD 3
THERMOSYPHON PAD DETAIL**
1:50
FOR REINF. SEE SECTION H SHEET S07

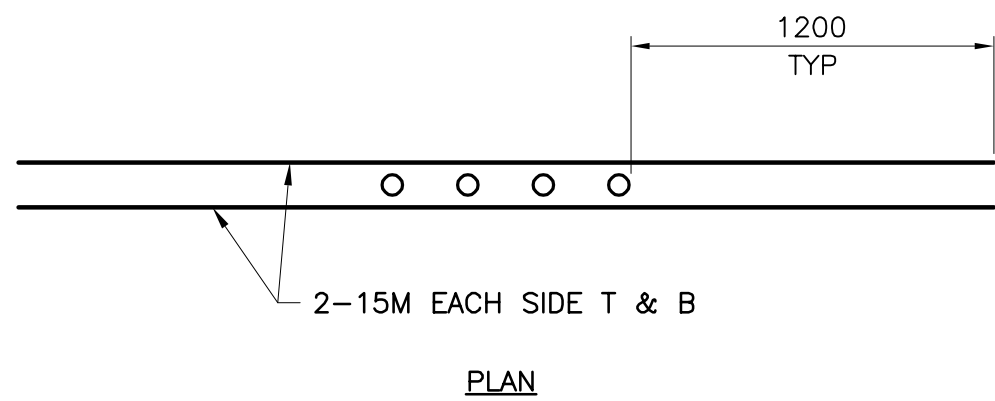

**ADDITIONAL SLAB REINFORCEMENT
WITH FOUR OR MORE SLEEVES**
1:25

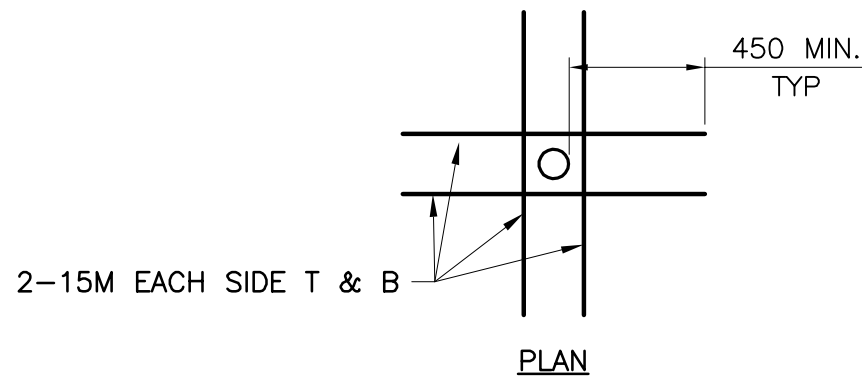

**REINFORCEMENT AROUND SLEEVES
WITH DIAMETER LARGER THAN 100 mm**
1:25

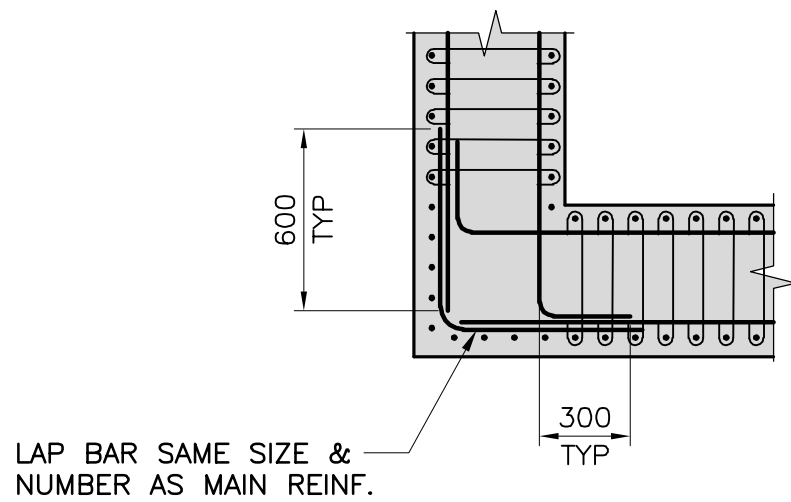

TYPICAL CORNER REINFORCING
1:25
500 PUSH WALL SHOWN
400 CONC. WALL SIMILAR, WITHOUT TIES

Conditions of Use

Verify elevations and/or dimensions on drawing prior to use.
Report any discrepancies to Dillon Consulting Limited.

Do not scale dimensions from drawing.

Do not modify drawing, re-use it, or use it for purposes other
than those intended at the time of its preparation without prior
written permission from Dillon Consulting Limited.

Iqaluit



No.	ISSUED FOR	DATE	BY
3	90% REVIEW	2020/01/24	K.B.
2	50% REVIEW	2019/10/23	K.B.
1	30% REVIEW	2019/06/04	K.B.

DESIGN	NR	REVIEWED BY	DRA
DRAWN	DJB	CHECKED BY	MBL
DATE	OCT 2019	SCALE	

CITY OF IQALUIT
WASTE TRANSFER STATION

PROJECT NO.
19-9543


SHEET NO.

BASE PLATES, MANIFOLDS & TYPICAL DETAILS


WTS-S09



MTS-S10

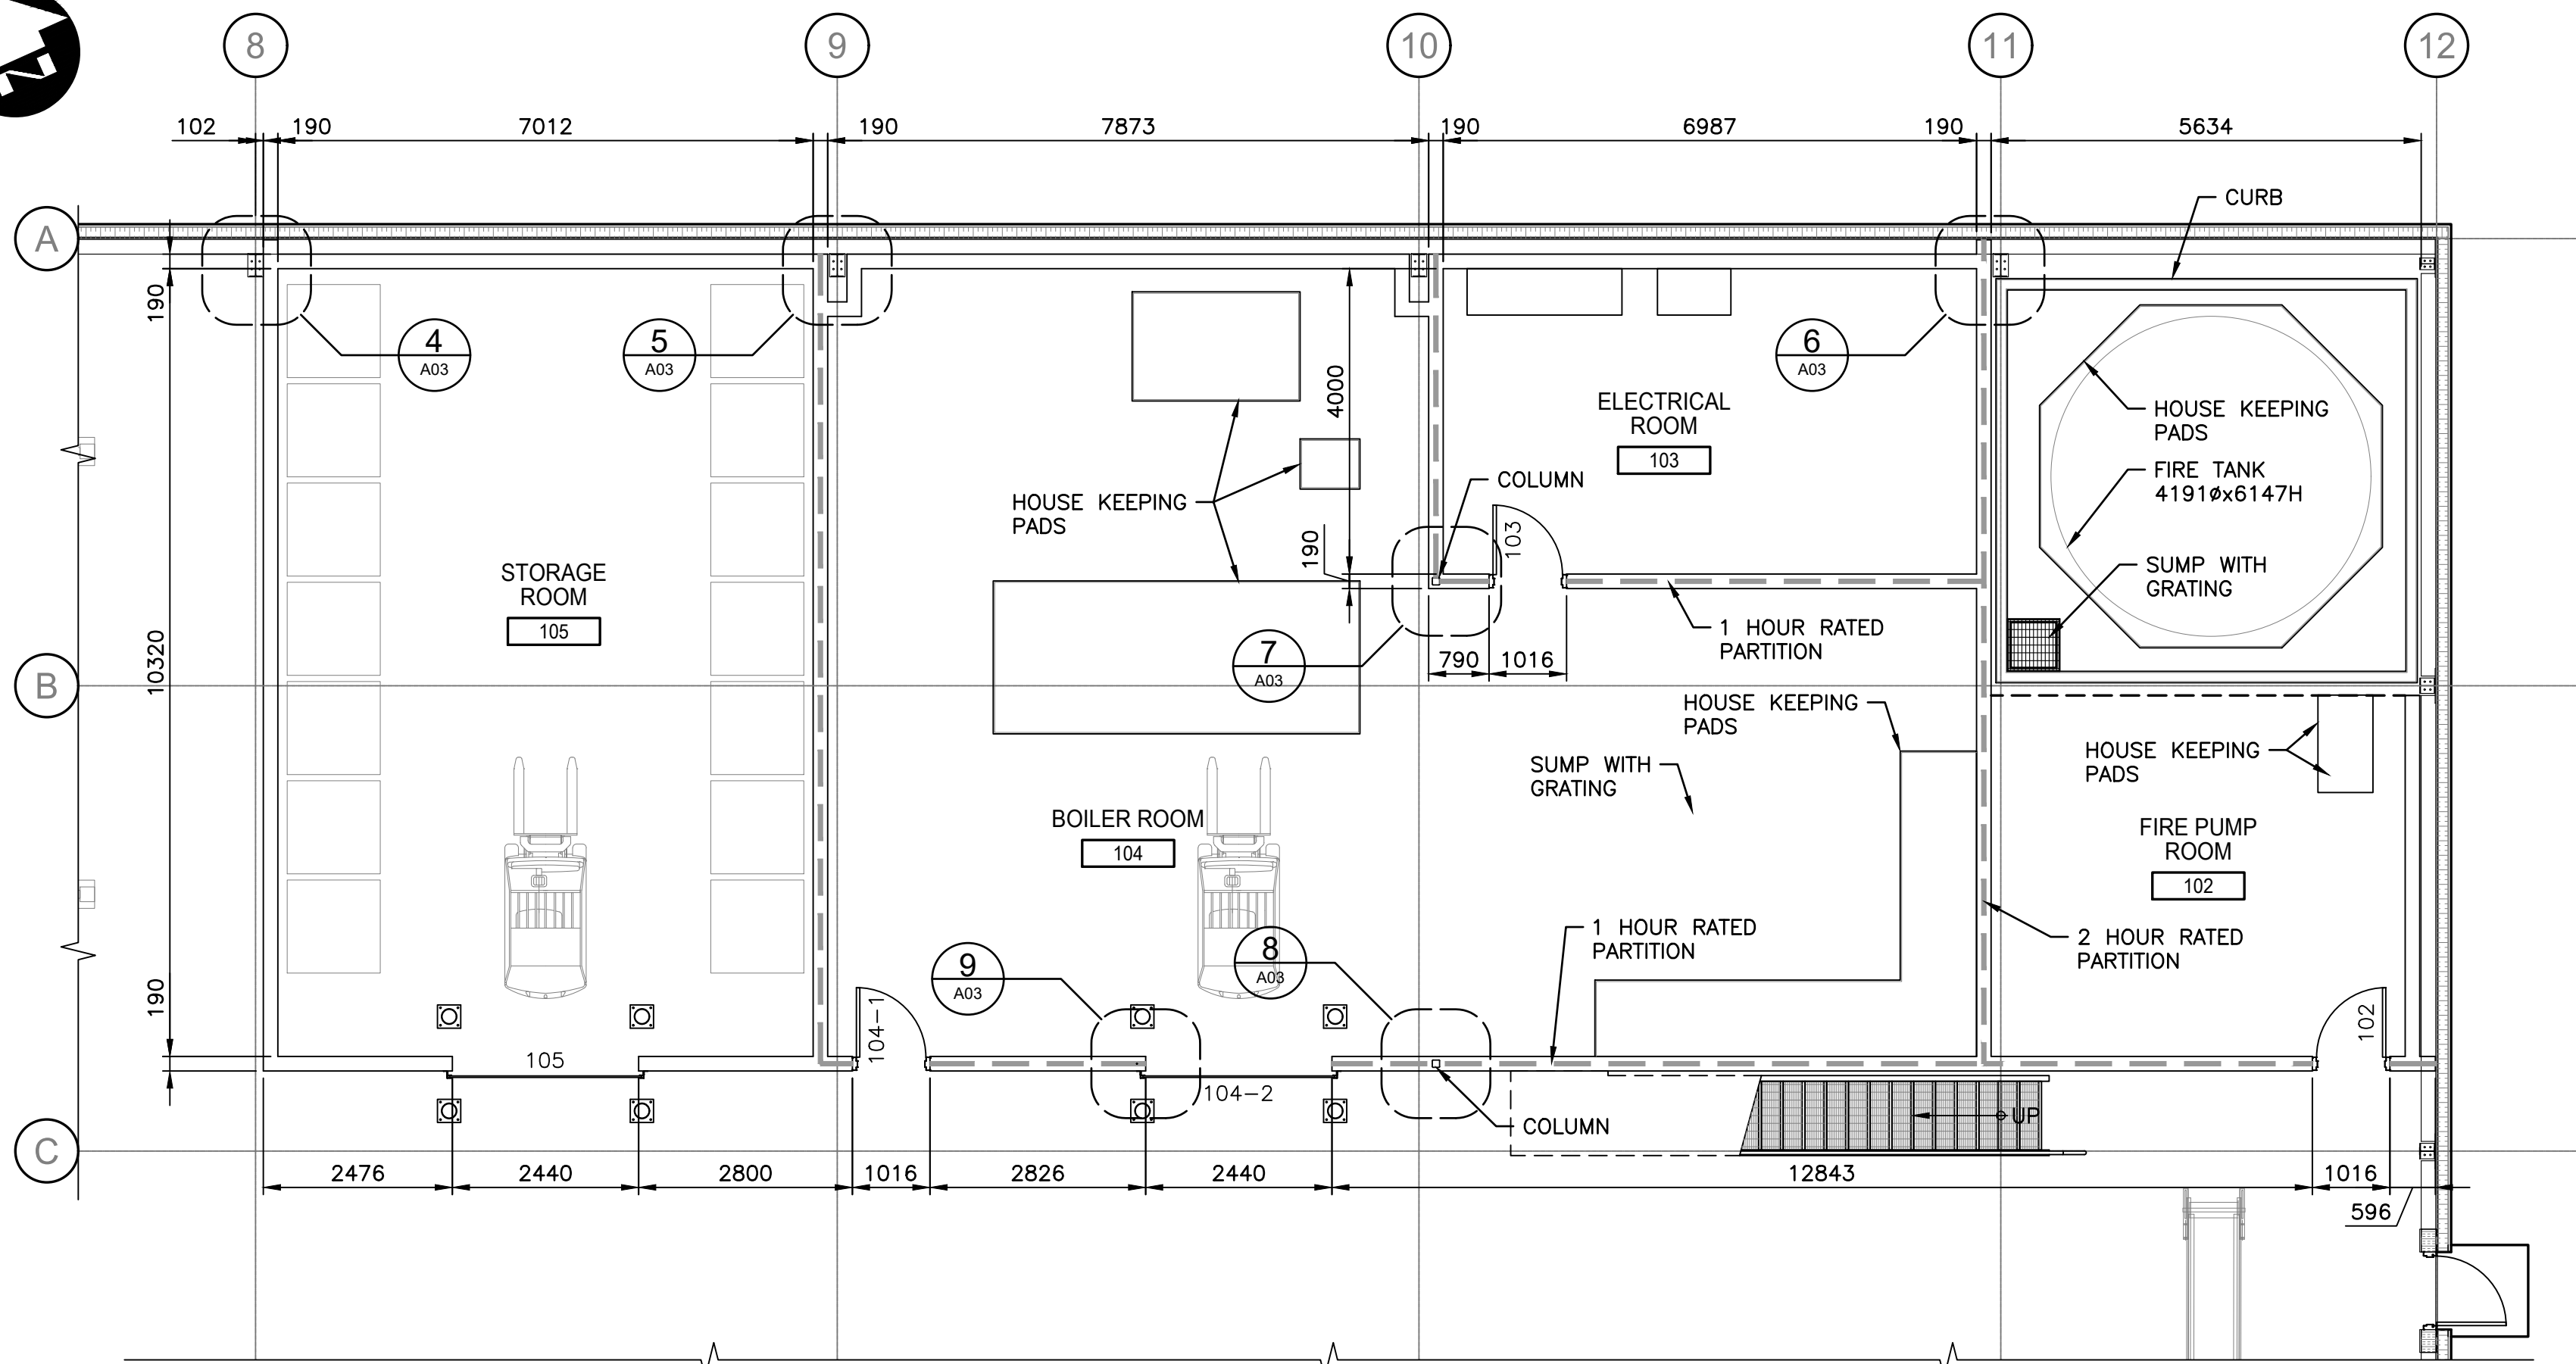

1 FLOOR PLAN
A01 1:75

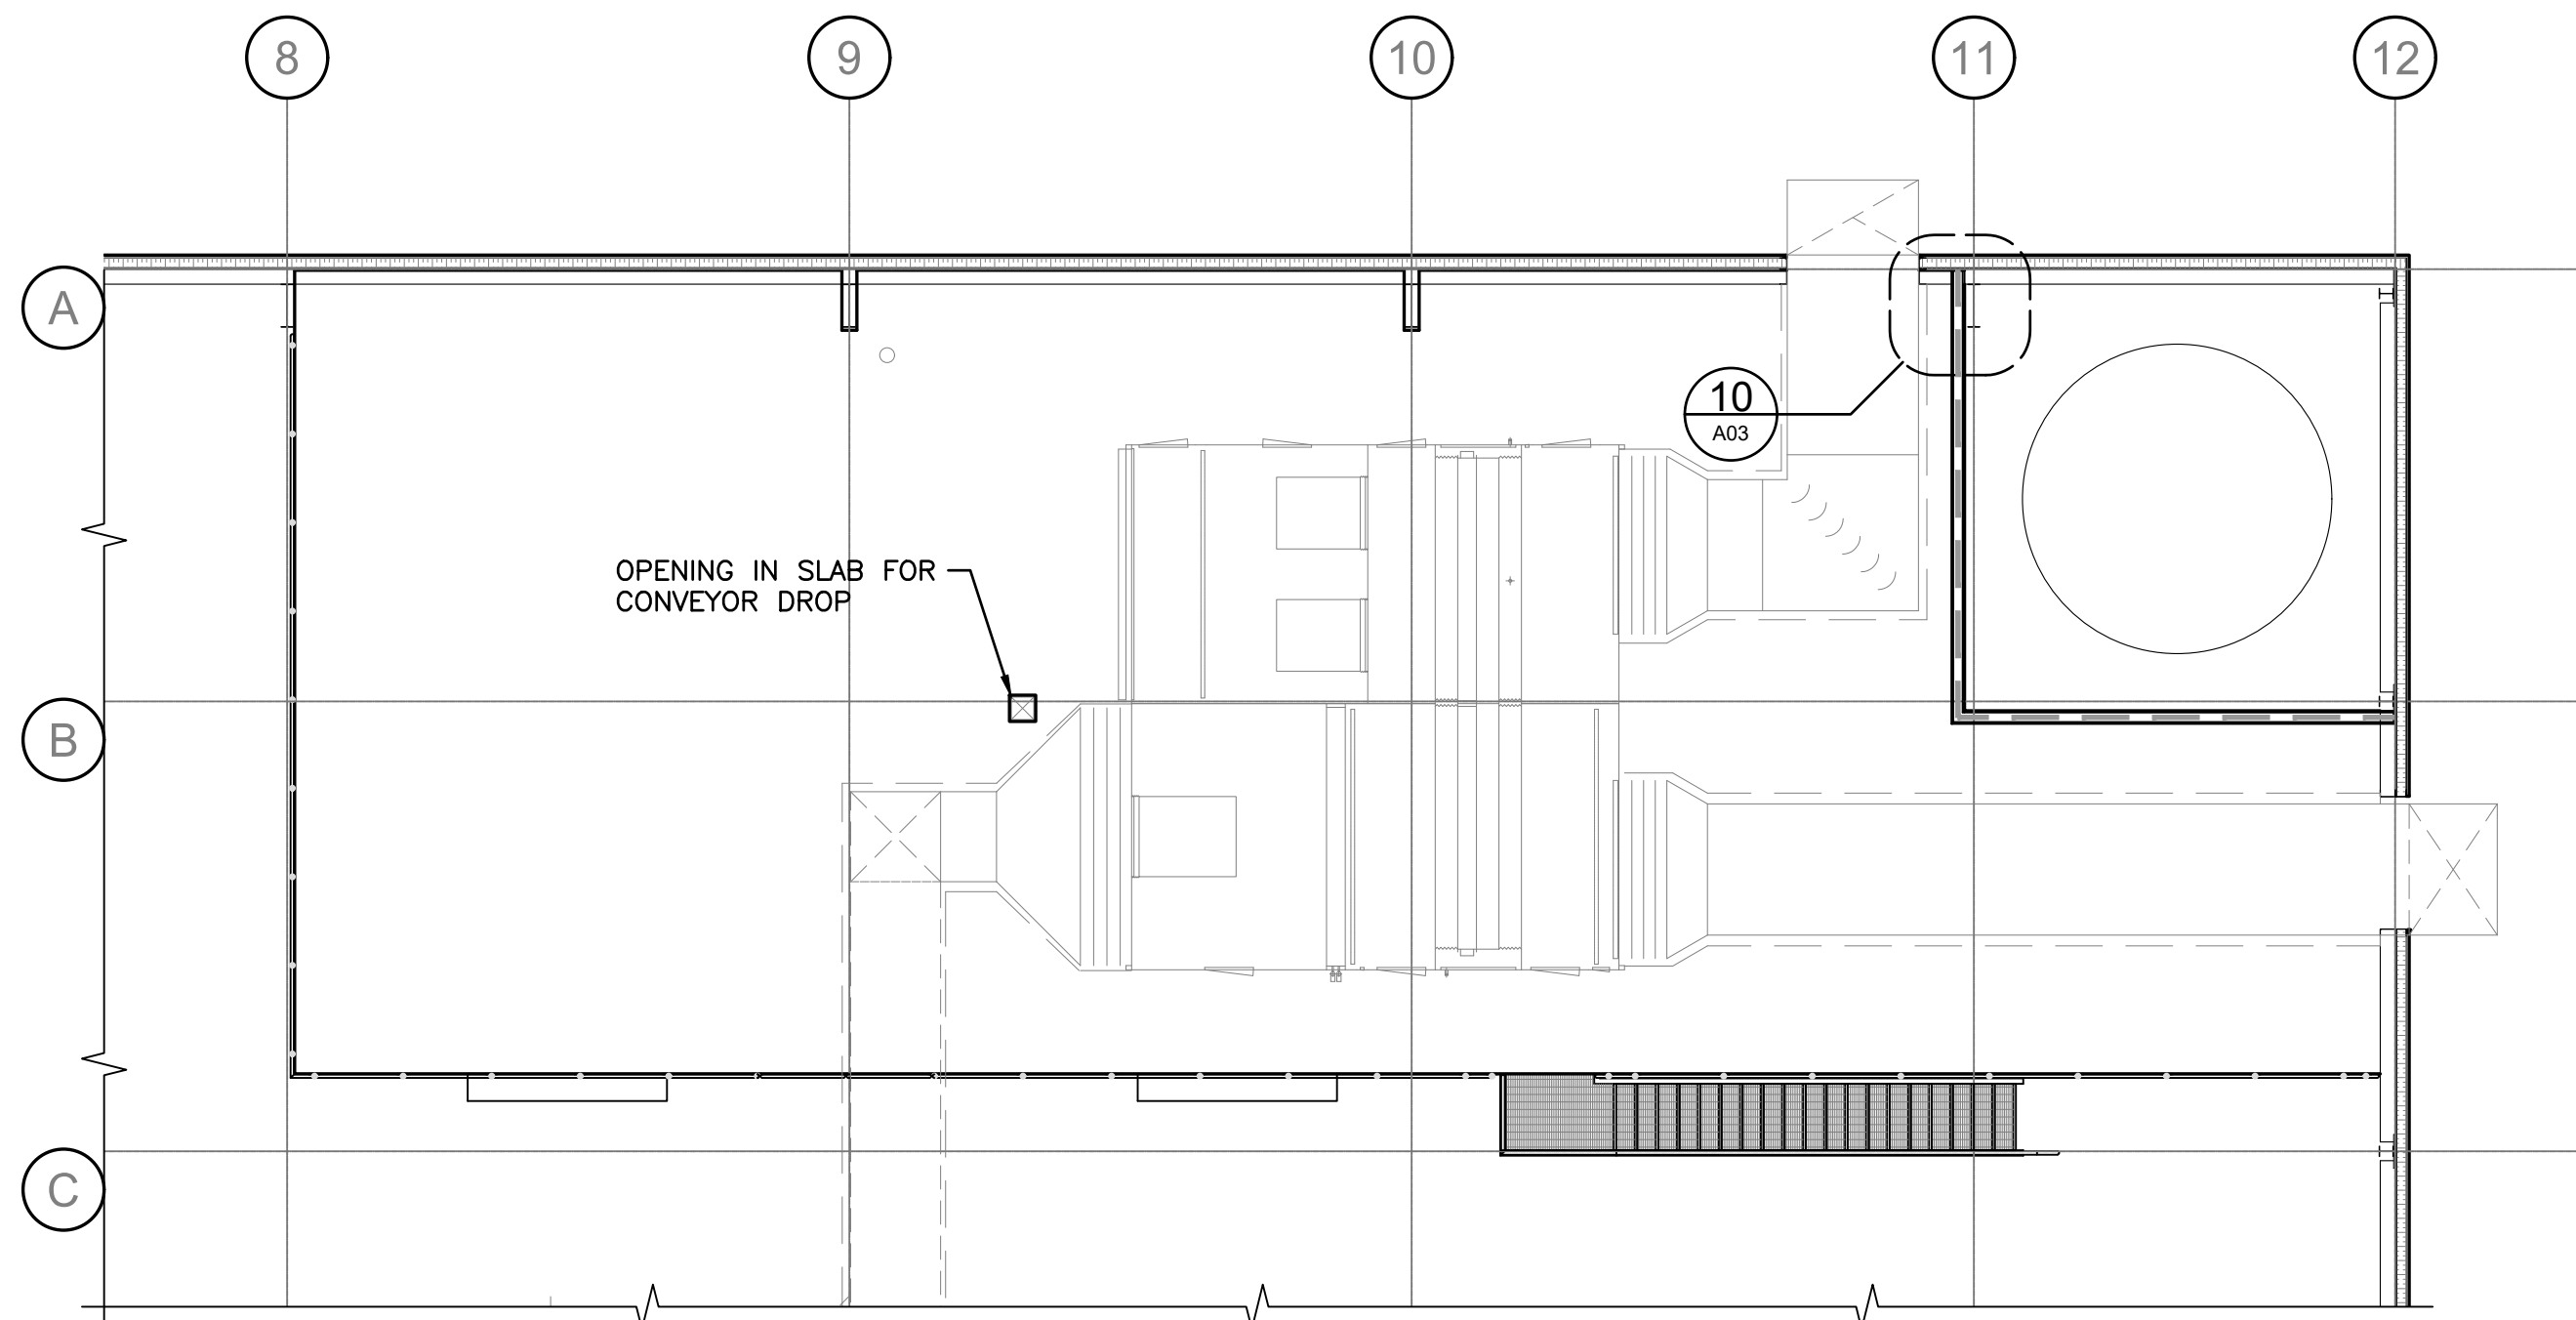

2 MEZZANINE PLAN
A01 1:100

ROOM FINISH SCHEDULE

ROOM No.	NAME	FLOOR		BASE	WALLS		CEILINGS			REMARKS
		MATERIAL	FINISH		MATERIAL	FINISH	MATERIAL	FINISH	HEIGHT	
101	PLANT AREA	CONC	HDR	—	LP_CMU	PNT	LP	PREFIN	—	
102	FIRE PUMP ROOM	CONC	HDR	—	LP_CMU	PNT	LP	PREFIN	—	
103	ELECTRICAL ROOM	CONC	HDR	—	LP_CMU	PNT	LP	PREFIN	—	
104	BOILER ROOM	CONC	HDR	—	LP_CMU	PNT	LP	PREFIN	—	
105	STORAGE ROOM	CONC	HDR	—	LP_CMU	PNT	LP	PREFIN	—	
106	MEZZANINE AREA	CONC	HDR	—	LP	PNT	LP	PREFIN	—	

DOOR, FRAME AND HARDWARE SCHEDULE


DOOR, FRAME AND HARDWARE SCHEDULE	
NUMBER	FROM	TO	SWING	DOOR							FRAME					REMARKS	HDW PKG	
				TYPE	WIDTH	HEIGHT	THICK	MAT	FINISH	GLAZING	TYPE	MAT	FINISH	RATING	DETAIL	
101-1	101	EXT	RH	A	914	2134	45	HM	PT		F1	TBHM	PT				PKG 1	
101-2	101	EXT	LH	A	914	2134	45	HM	PT		F1	TBHM	PT				PKG 2	
101-3	101	EXT	—	OH	4268	6096	45	
101-4	101	EXT	—	OH	4268	6096	45	
101-5	101	EXT	LH	A	914	2134	45	HM	PT		F1	TBHM	PT				PKG 1	
101-6	101	EXT	LH	A	914	2134	45	HM	PT		F1	TBHM	PT				PKG 2	
101-7	101	EXT	—	OH	4268	6096	45	
101-8	101	EXT	LH	A	914	2134	45	HM	PT		F1	TBHM	PT				PKG 1	
102	101	102	RH	A	914	2134	45	HM	PT		F1	HM	PT	1.5 HR			PKG 3	
103	101	103	RH	A	914	2134	45	HM	PT		F1	HM	PT	3/4 HR			PKG 3	
104-1	101	104	LH	A	914	2134	45	HM	PT		F1	HM	PT	3/4 HR			PKG 3	
104-2	101	105	—	OH	2438	2400		STEEL	PREFIN					3/4 HR	
105	101	105	—	OH	2438	2400		STEEL	PREFIN	
<table><tr><td colspan="4"><u>HARDWARE PACKAGE 1</u></td><td colspan="4"><u>HARDWARE PACKAGE 2</u></td><td colspan="4"><u>HARDWARE PACKAGE 3</u></td></tr><tr><td>3</td><td colspan="3">HINGES (NR PINS)</td><td>3</td><td colspan="3">HINGES (NR PINS)</td><td>3</td><td colspan="3">HINGES</td></tr><tr><td>1</td><td colspan="3">EXIT DEVICE</td><td>1</td><td colspan="3">EXIT DEVICE</td><td>1</td><td colspan="3">PASSAGE SET</td></tr><tr><td>1</td><td colspan="3">RIM CYLINDER</td><td>1</td><td colspan="3">CLOSER</td><td>1</td><td colspan="3">CLOSER</td></tr><tr><td>1</td><td colspan="3">CORE ONLY</td><td>1</td><td colspan="3">KICK PLATE</td><td>1</td><td colspan="3">KICK PLATE</td></tr><tr><td>1</td><td colspan="3">CLOSER</td><td>1</td><td colspan="3">THRESHOLD</td><td></td><td colspan="3"></td></tr><tr><td>1</td><td colspan="3">DOOR PULL</td><td>1</td><td colspan="3">WEATHERSTRIP</td><td></td><td colspan="3"></td></tr><tr><td>1</td><td colspan="3">KICK PLATE</td><td>1</td><td colspan="3">DOOR SWEEP</td><td></td><td colspan="3"></td></tr><tr><td>1</td><td colspan="3">THRESHOLD</td><td></td><td colspan="3"></td><td></td><td colspan="3"></td></tr><tr><td>1</td><td colspan="3">WEATHERSTRIP</td><td></td><td colspan="3"></td><td></td><td colspan="3"></td></tr><tr><td>1</td><td colspan="3">DOOR SWEEP</td><td></td><td colspan="3"></td><td></td><td colspan="3"></td></tr></table>																		<u>HARDWARE PACKAGE 1</u>				<u>HARDWARE PACKAGE 2</u>				<u>HARDWARE PACKAGE 3</u>				3	HINGES (NR PINS)			3	HINGES (NR PINS)			3	HINGES			1	EXIT DEVICE			1	EXIT DEVICE			1	PASSAGE SET			1	RIM CYLINDER			1	CLOSER			1	CLOSER			1	CORE ONLY			1	KICK PLATE			1	KICK PLATE			1	CLOSER			1	THRESHOLD							1	DOOR PULL			1	WEATHERSTRIP							1	KICK PLATE			1	DOOR SWEEP							1	THRESHOLD											1	WEATHERSTRIP											1	DOOR SWEEP										
<u>HARDWARE PACKAGE 1</u>				<u>HARDWARE PACKAGE 2</u>				<u>HARDWARE PACKAGE 3</u>	
3	HINGES (NR PINS)			3	HINGES (NR PINS)			3	HINGES	
1	EXIT DEVICE			1	EXIT DEVICE			1	PASSAGE SET	
1	RIM CYLINDER			1	CLOSER			1	CLOSER	
1	CORE ONLY			1	KICK PLATE			1	KICK PLATE	
1	CLOSER			1	THRESHOLD	
1	DOOR PULL			1	WEATHERSTRIP	
1	KICK PLATE			1	DOOR SWEEP	
1	THRESHOLD	
1	WEATHERSTRIP	
1	DOOR SWEEP	

WALL / PARTITION SCHEDULE

TYPE	DESCRIPTION
W1	38 PREFINISHED METAL SIDING 152 SEMI RIGID INSULATION (R19) WITH NOTCHED Z SUB GIRTS 16 METAL LINER PANEL / VAPOUR BARKIER 203 Z GIRTS
P1	190 CONCRETE BLOCK HEAVY DUTY HORIZONTAL REINFORCING EVERY SECOND COURSE 15M VERTICAL REINFORCING @ 400 O.C. 2 COURSE BOND BEAM WITH 2-15M CONTINUOUS BARS IN EACH
P2	FIRE RATED GYPSUM BOARD ASSEMBLY

ABBREVIATIONS

CONC	CONCRETE	CMU	CONCRETE MASONRY UNIT	EXT	EXTERIOR	HDR	HARDENER	HM	HOLLOW METAL	HR	HOUR	HWD	HARDWARE	GWB	GYPSUM WALL BOARD	LH	LEFT HAND	LP	LINER PANEL	MTL	METAL	NR	NON-REMOVABLE	NL	NARROW LITE	OH	OVERHEAD	PKG	PACKAGE	PREFIN	PREFINISHED	PT	PAINT	RH	RIGHT HAND	TBHM	THERMALLY BROKEN	HOLLOW METAL	U/S	UNDERSIDE	VT	VINYL TILE
------	----------	-----	-----------------------	-----	----------	-----	----------	----	--------------	----	------	-----	----------	-----	-------------------	----	-----------	----	-------------	-----	-------	----	---------------	----	-------------	----	----------	-----	---------	--------	-------------	----	-------	----	------------	------	------------------	--------------	-----	-----------	----	------------

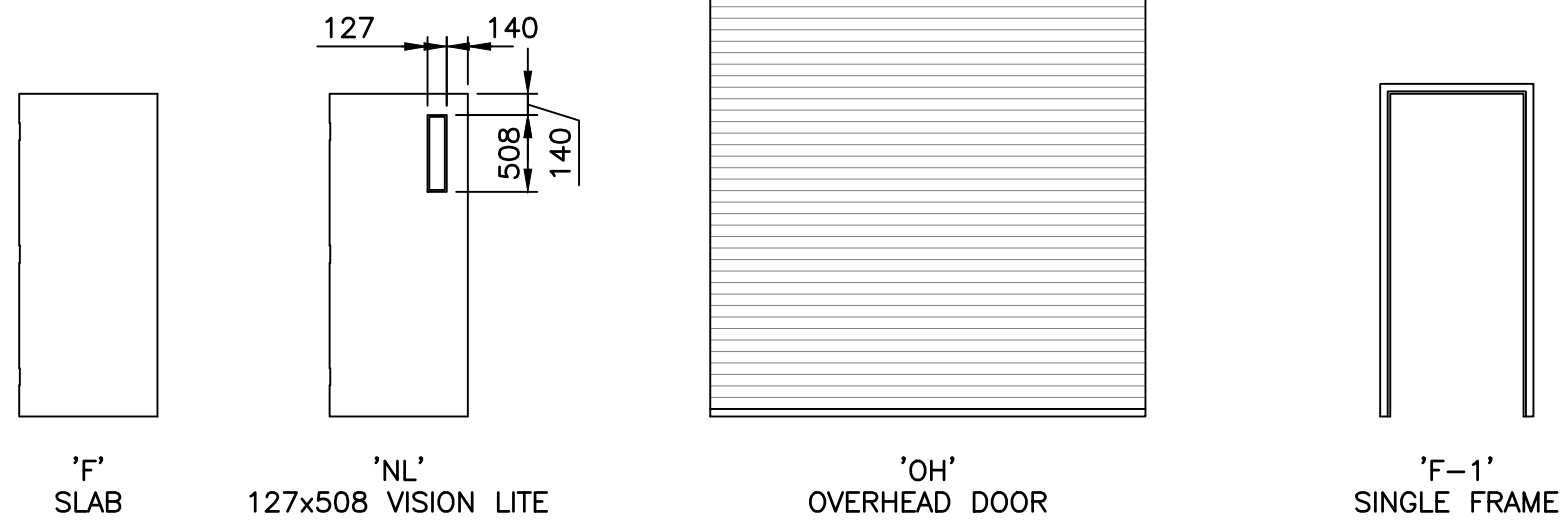

DOOR, FRAME ELEVATIONS
1:50



Conditions of Use

Verify elevations and/or dimensions on drawing prior to use.
Report any discrepancies to Dillon Consulting Limited.

Do not scale dimensions from drawing.

Do not modify drawing, re-use it, or use it for purposes other than those intended at the time of its preparation without prior written permission from Dillon Consulting Limited.

NOT FOR CONSTRUCTION



DESIGN	JAA	REVIEWED BY	
DRAWN	PDR	CHECKED BY	
DATE	OCT 2019	SCALE	NOTED
3	90% REVIEW	2020/01/24	K.B.
2	50% REVIEW	2019/10/23	K.B.
1	30% REVIEW	2019/06/04	K.B.
No.	ISSUED FOR	DATE	BY









CITY OF IQALUIT
WASTE TRANSFER STATION

ENLARGED FLOOR PLAN, MEZZANINE PLAN,
SCHEDULES, DOOR, FRAME ELEVATIONS
ABBREVIATIONS

PROJECT NO.
19-9543

SHEET NO.
WTS-A02

FILENAME: C:\PROJECTS\WORKING DIRECTORIES\PROJECTS 2019\10P\19-0543\19-0543-01-ARCH.DWG PLOTTED BY: DEBUTER, PAUL
PLOT DATE: 2020-01-24 @ 11:52:39 AM PLOT SCALE: 1:25.4 PLOT STYLE: DILLON-STANDARD.CTB

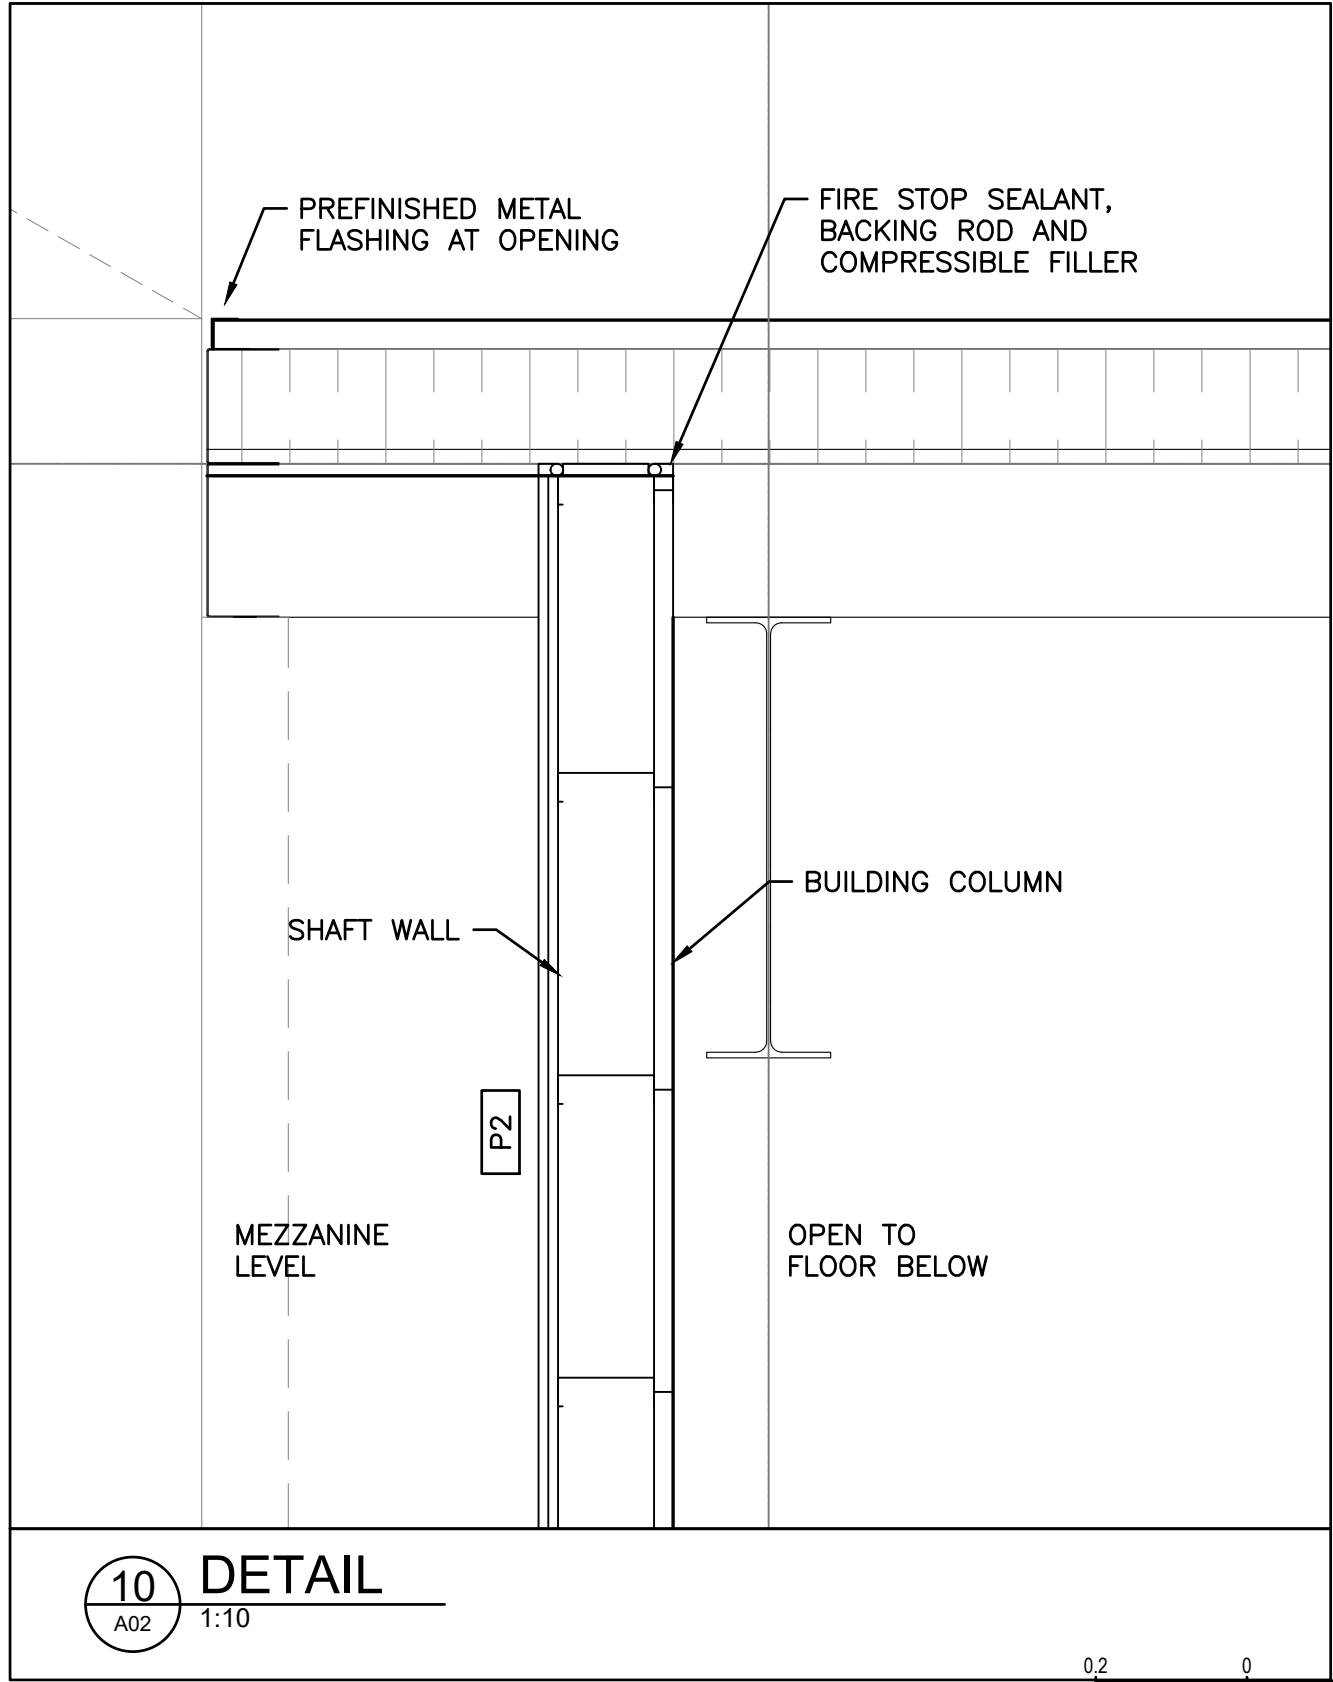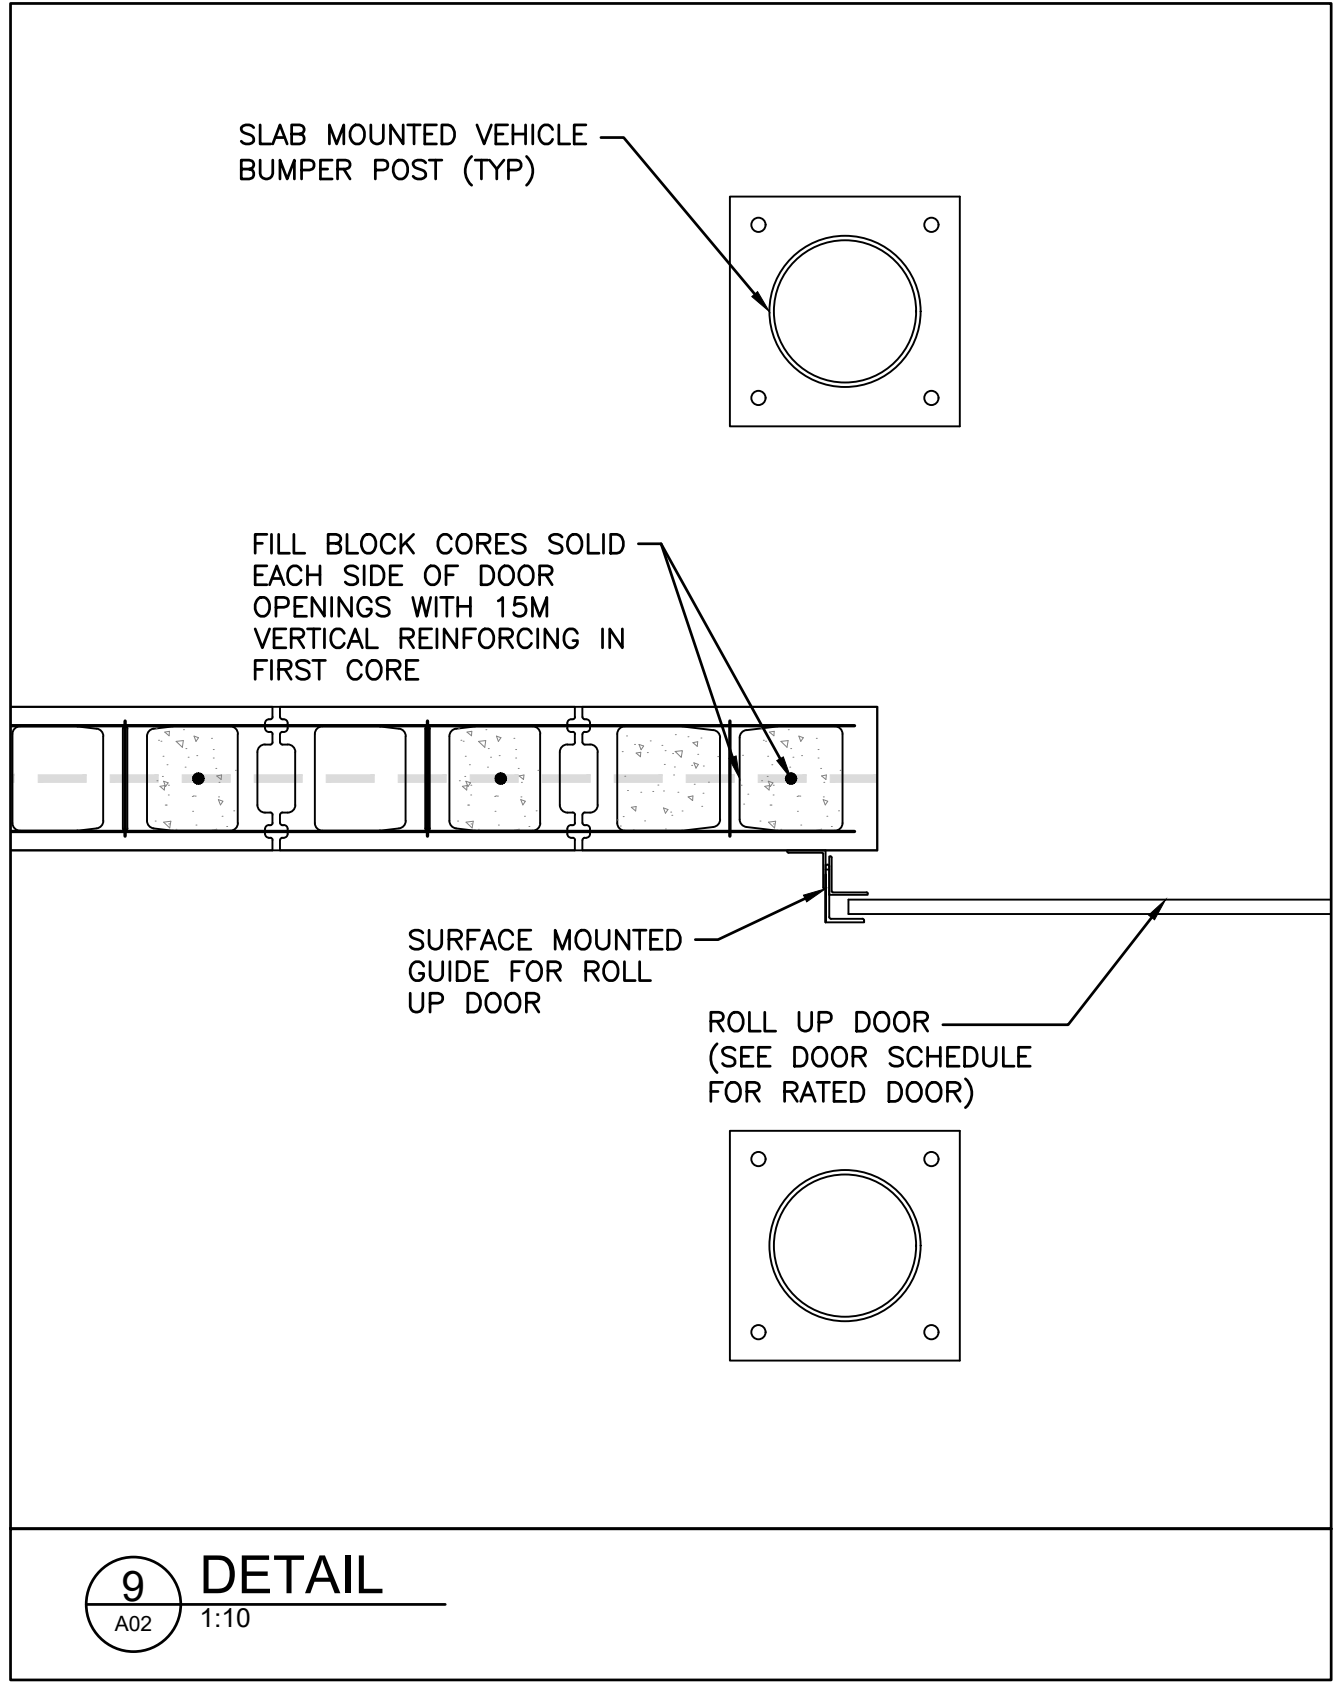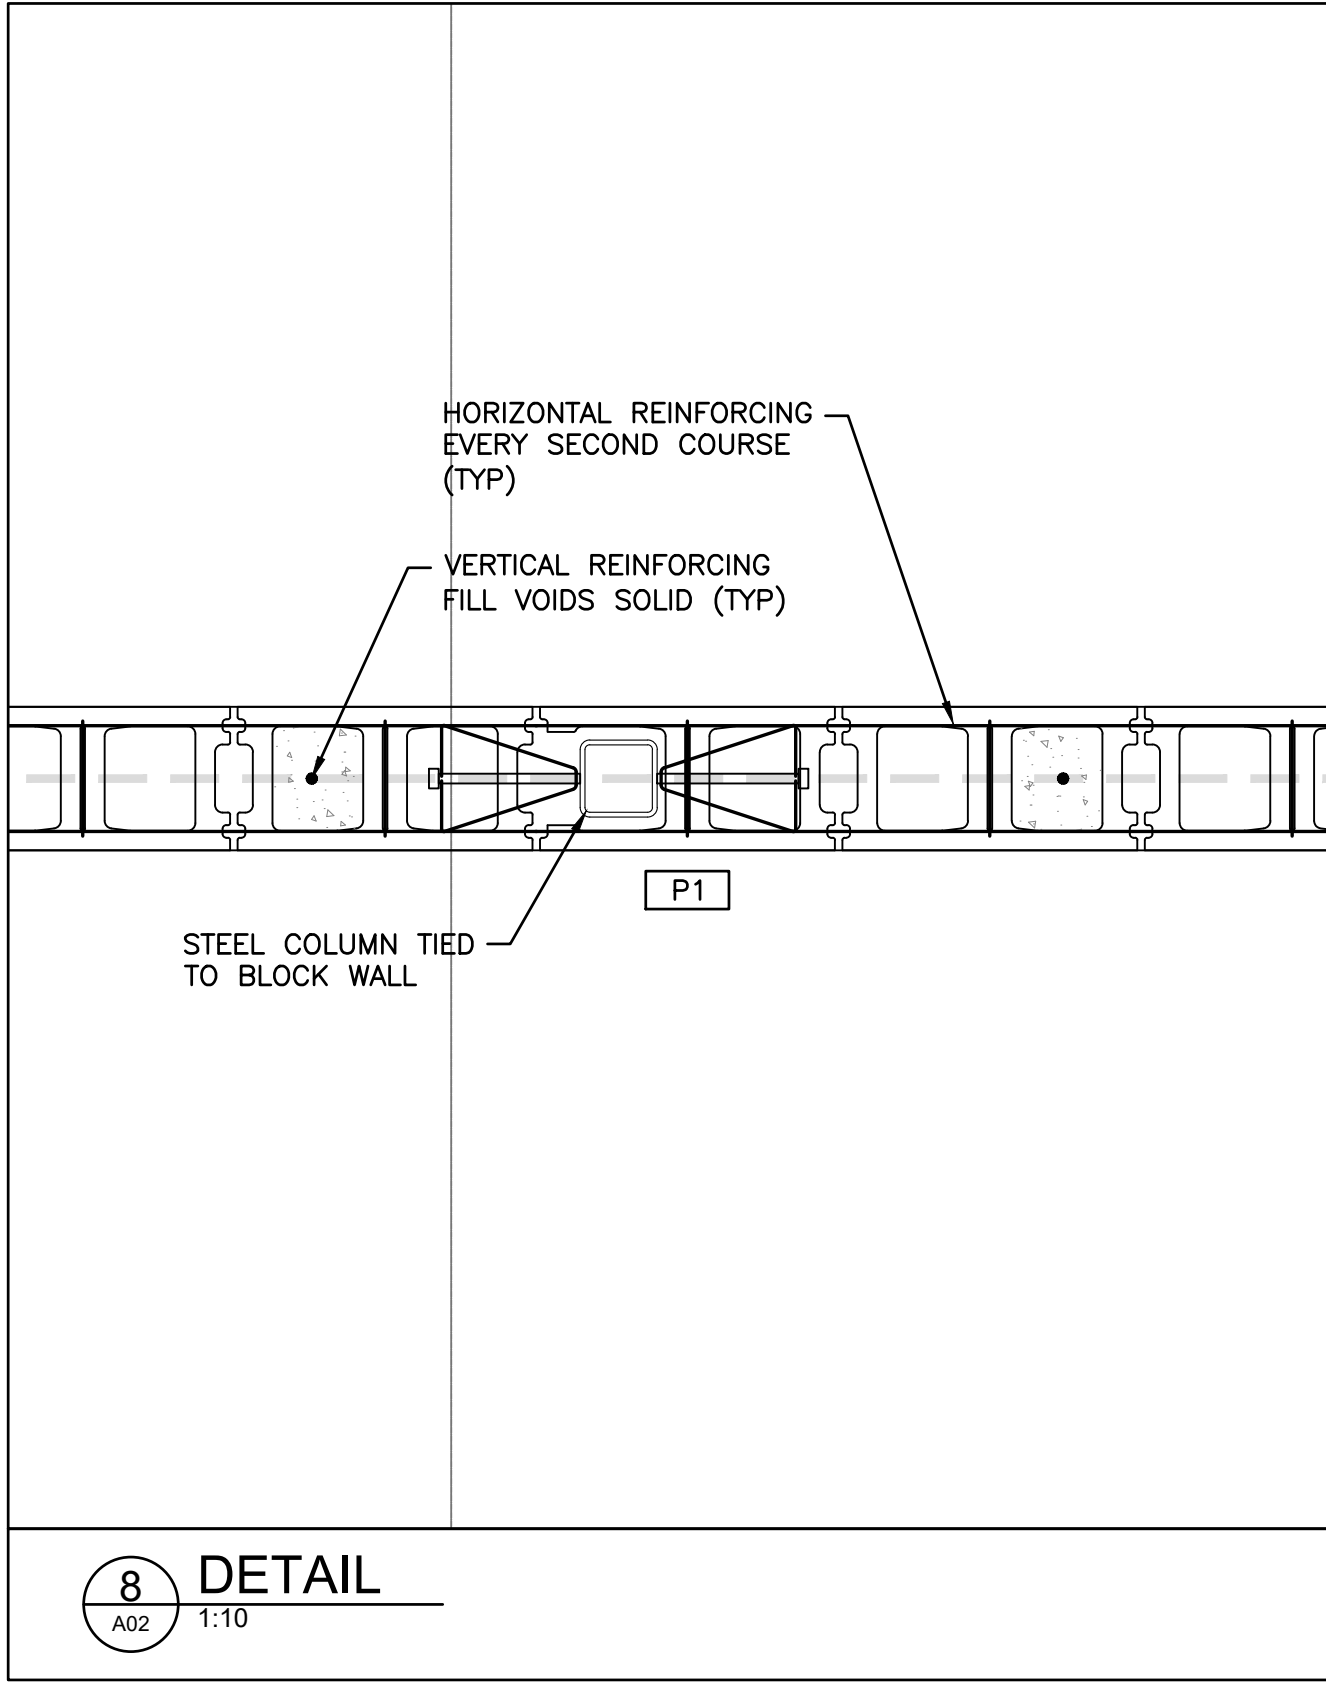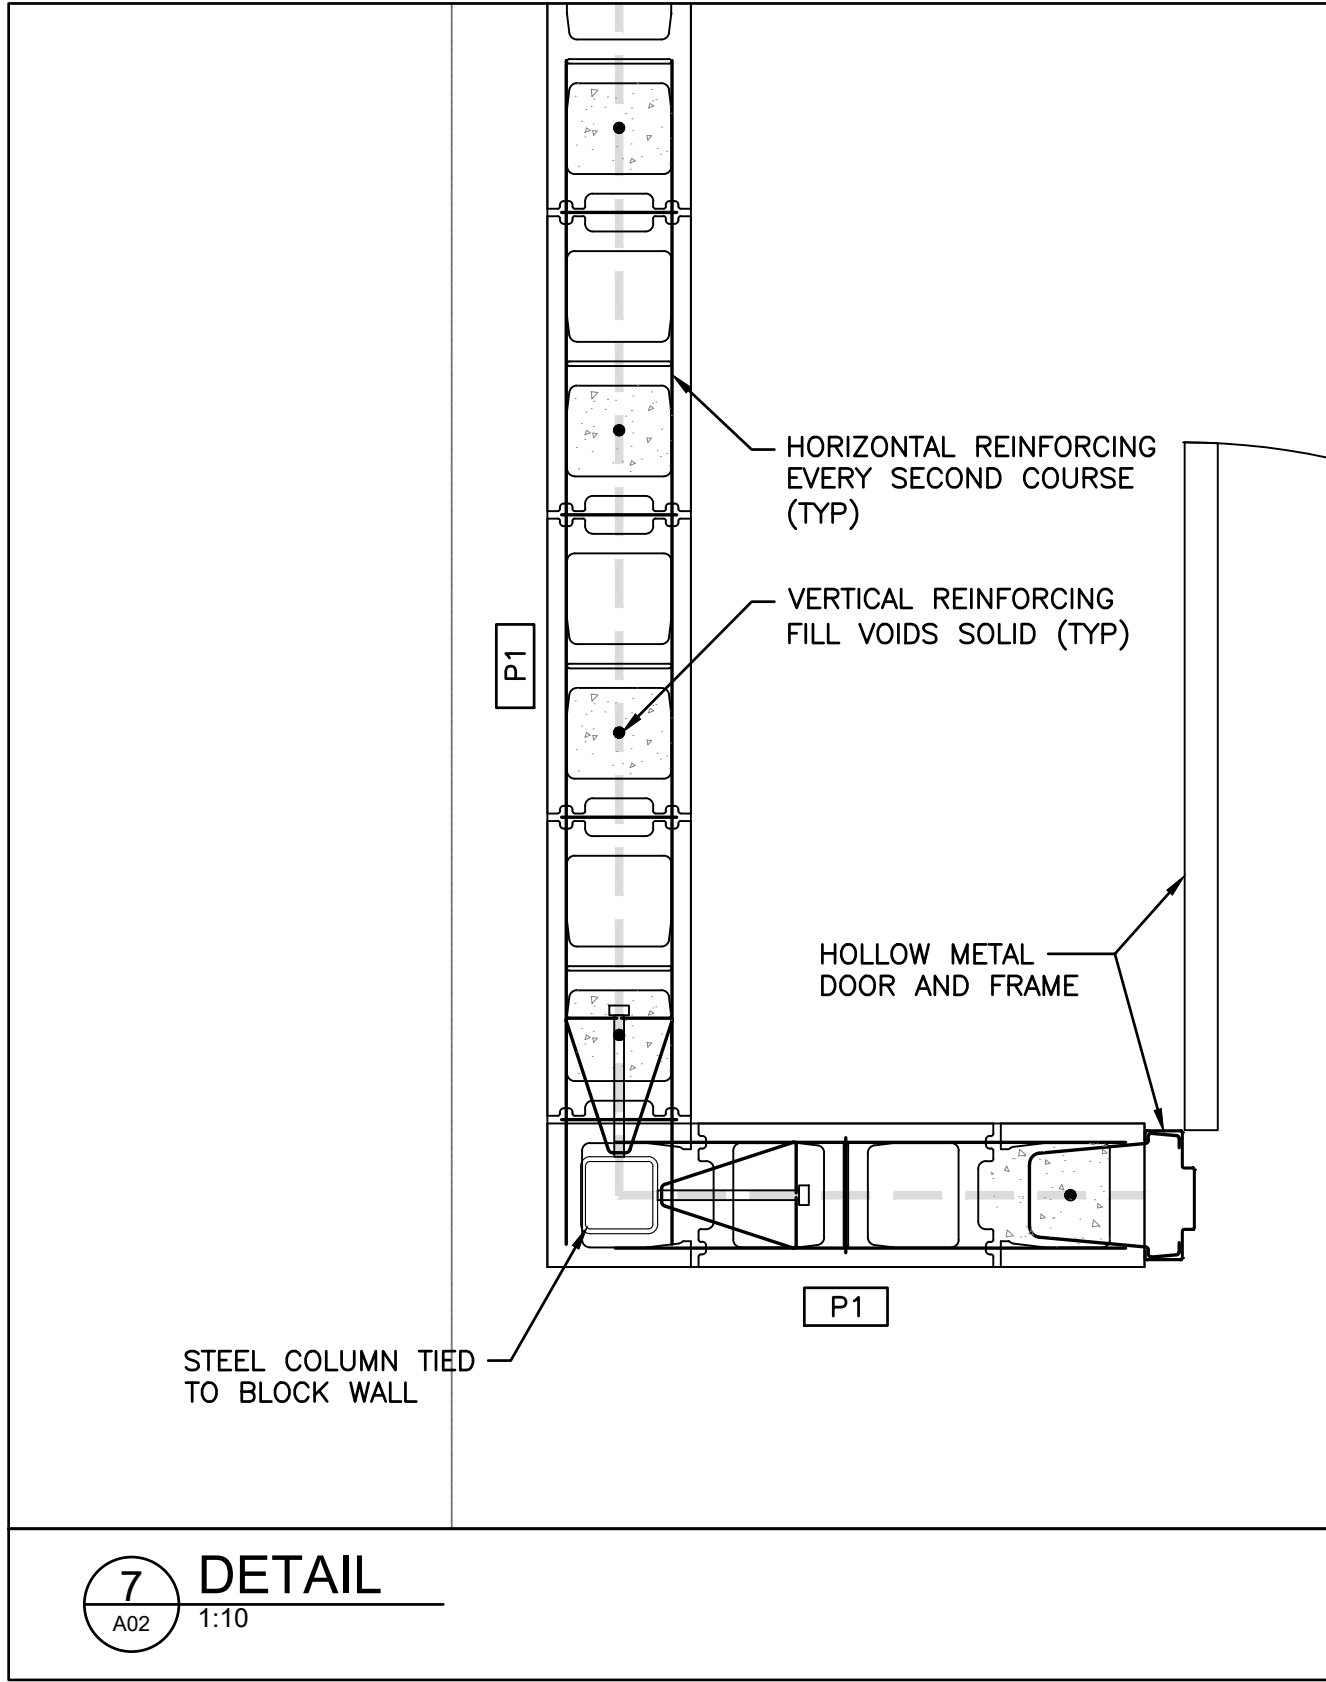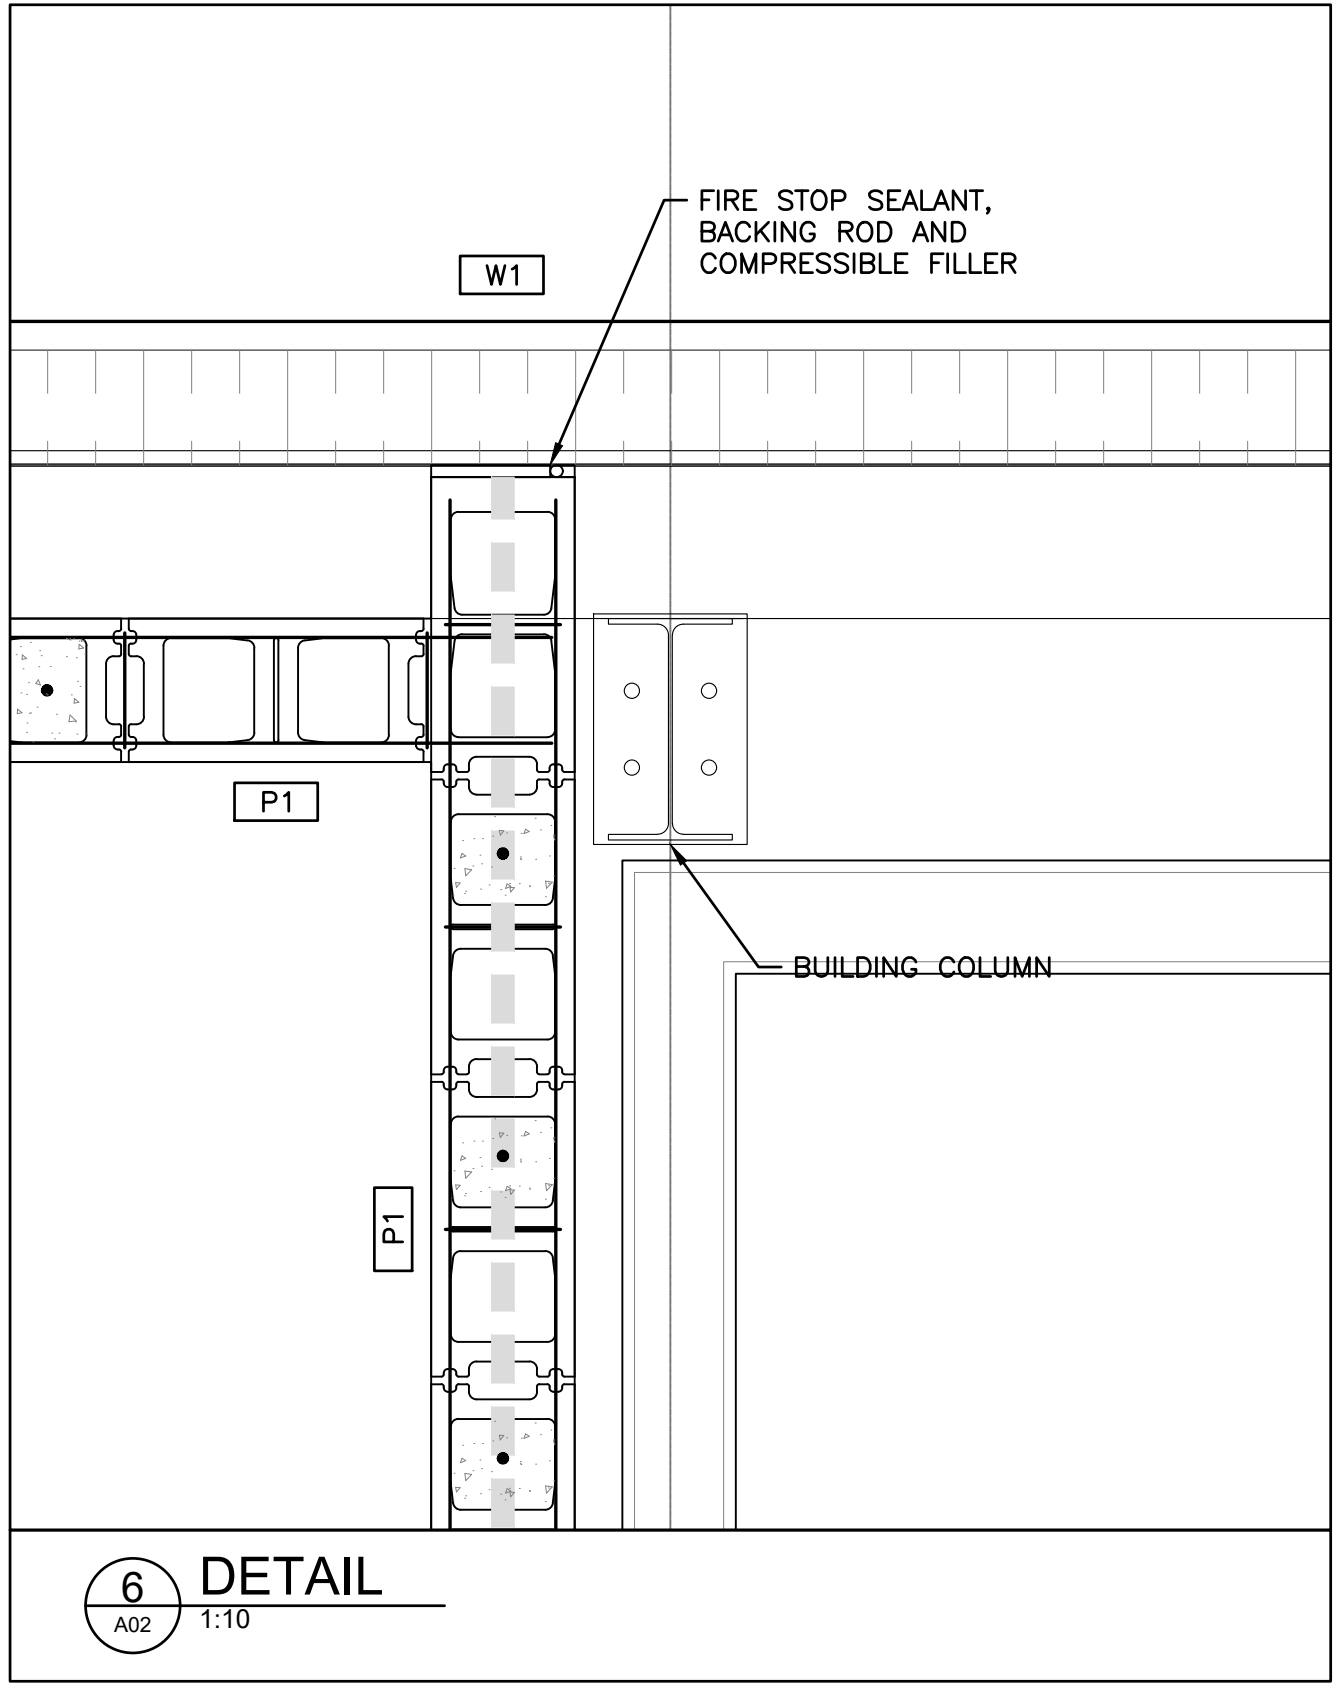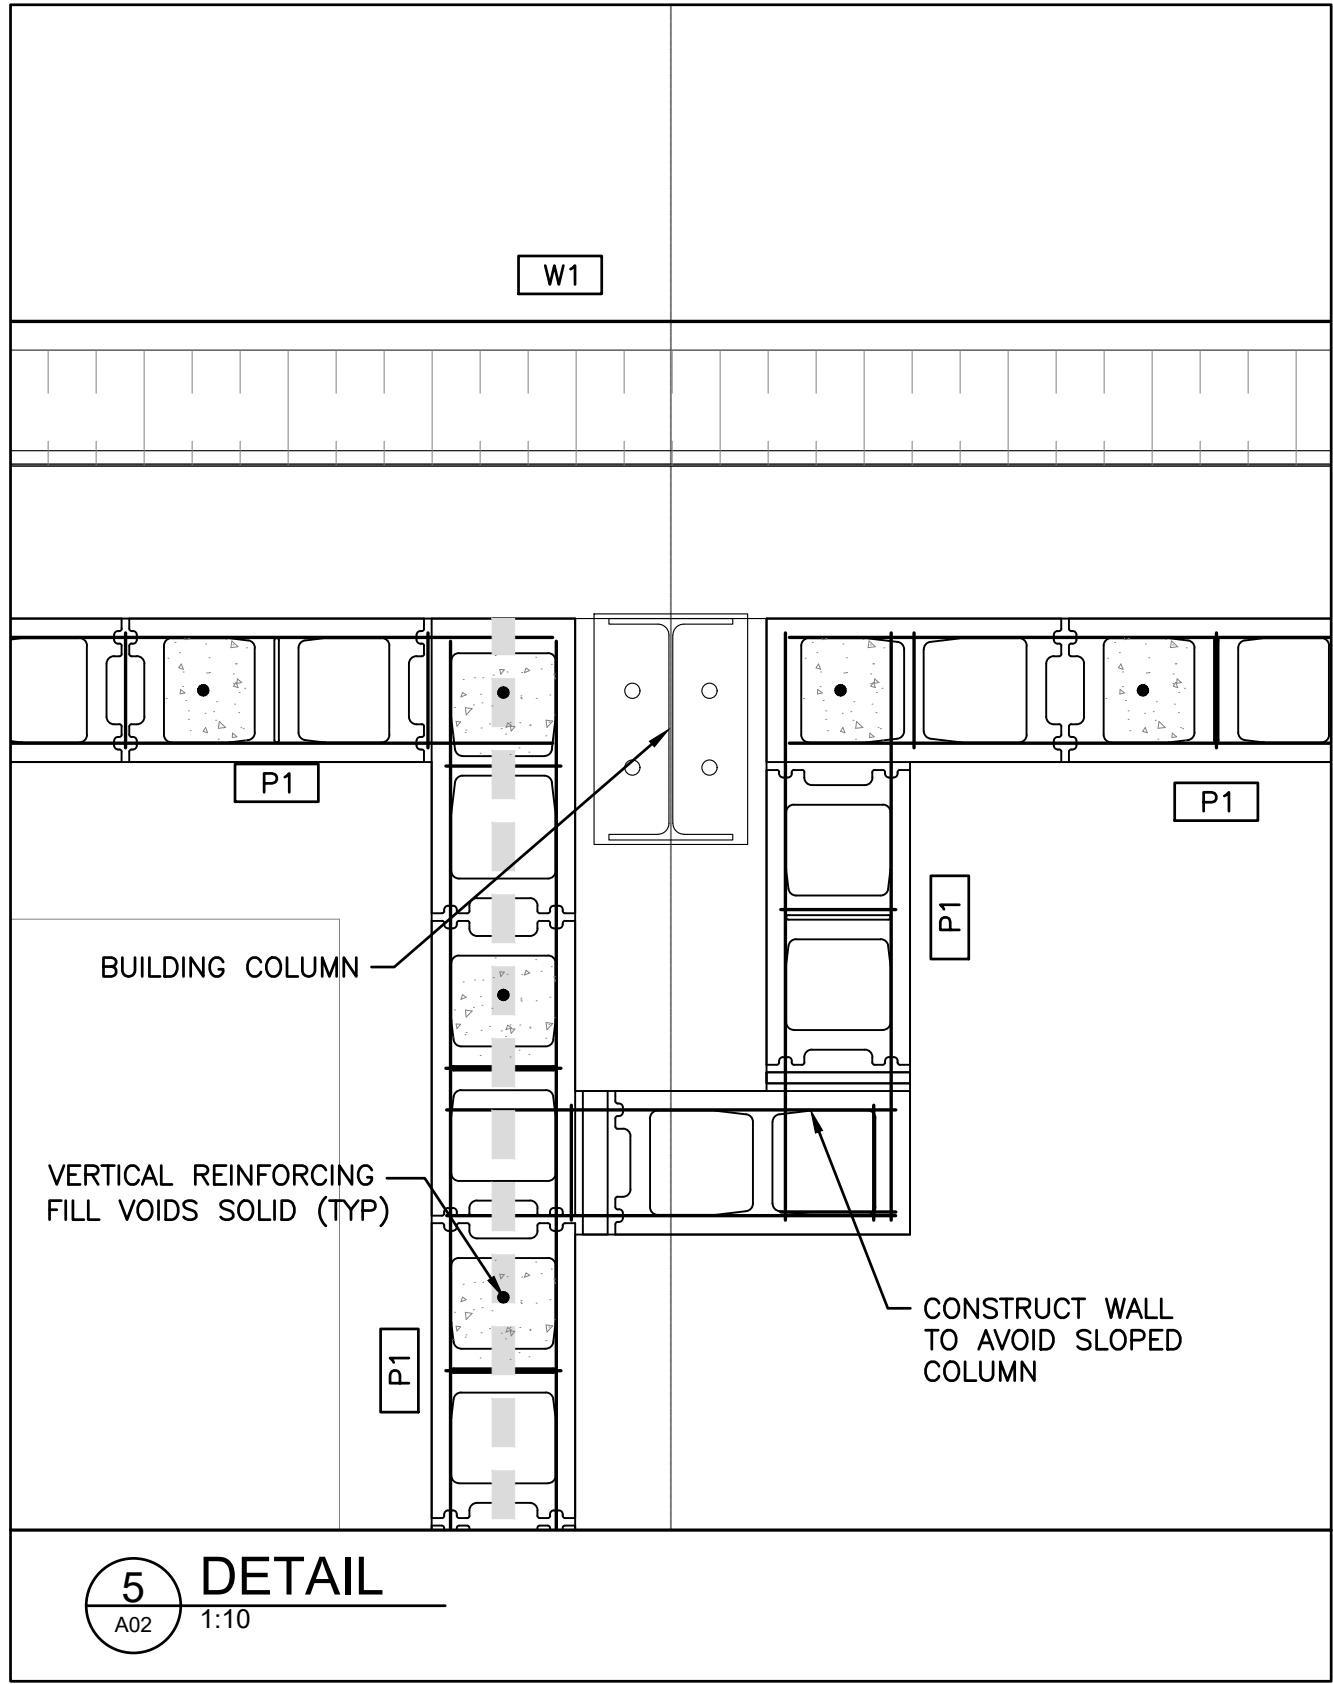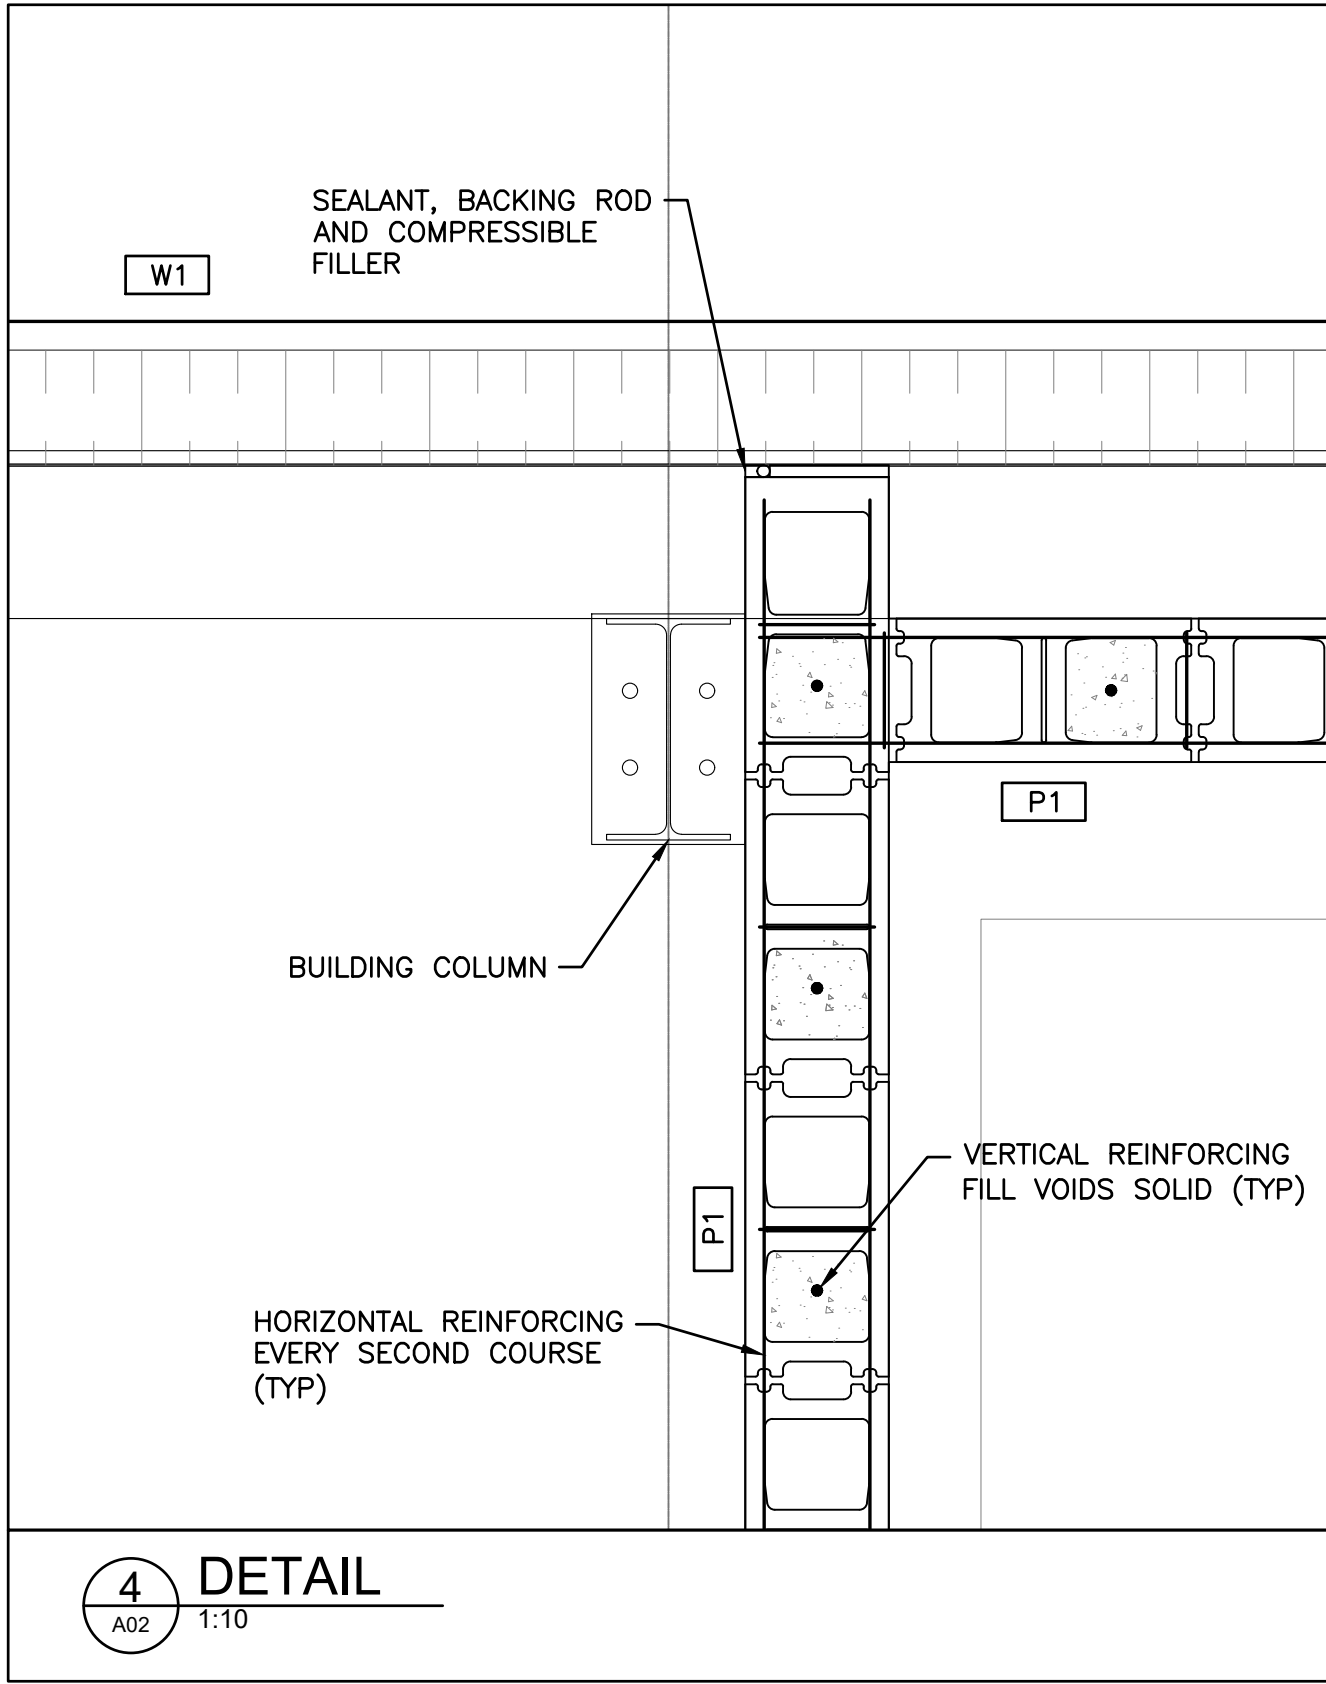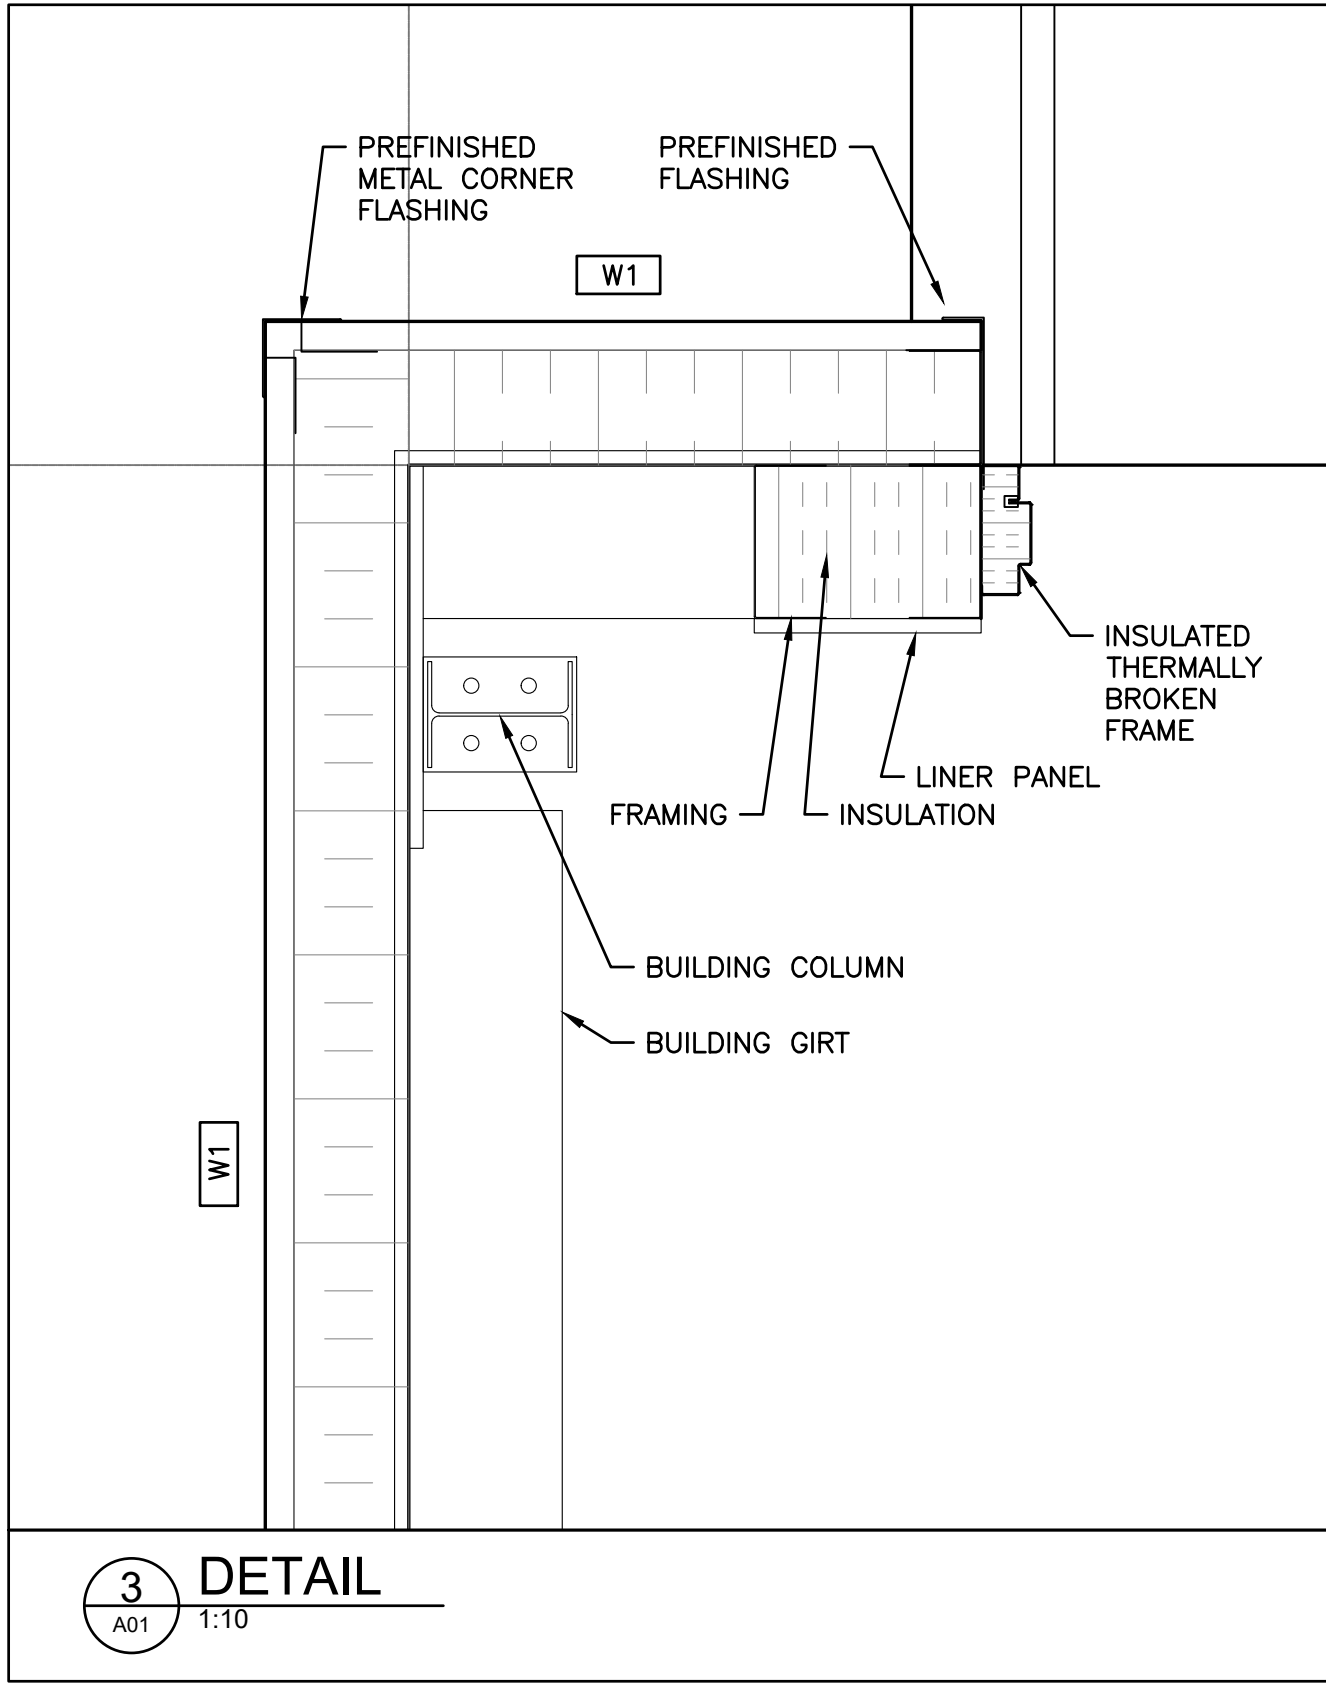

0.2 0 0.2
SCALE 1:10 METRES

Conditions of Use

Verify elevations and/or dimensions on drawing prior to use.
Report any discrepancies to Dillon Consulting Limited.

Do not scale dimensions from drawing.

Do not modify drawing, re-use it, or use it for purposes other than those intended at the time of its preparation without prior written permission from Dillon Consulting Limited.

NOT FOR CONSTRUCTION



3	90% REVIEW	2020/01/24	K.B.
2	50% REVIEW	2019/10/23	K.B.
1	30% REVIEW	2019/06/04	K.B.
No.	ISSUED FOR	DATE	BY

DESIGN	JAA	REVIEWED BY	
DRAWN	PDR	CHECKED BY	
DATE	OCT 2019		
SCALE	NOTED		






CITY OF IQALUIT
WASTE TRANSFER STATION

PROJECT NO.
19-9543

PLAN DETAILS

SHEET NO.
WTS-A03

FILENAME: C:\PROJECTS\WORKING DIRECTORY\PROJECTS 2019\10PRA\19543\19543-01-ARCH.DWG PLOTTED BY: DEBUTER, PAUL
PLOT DATE: 2020-01-24 @ 1:52:47 AM PLOT SCALE: 1:25.4 PLOT STYLE: DILLON-STANDARD.CTB

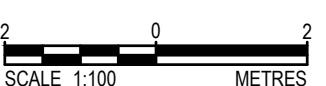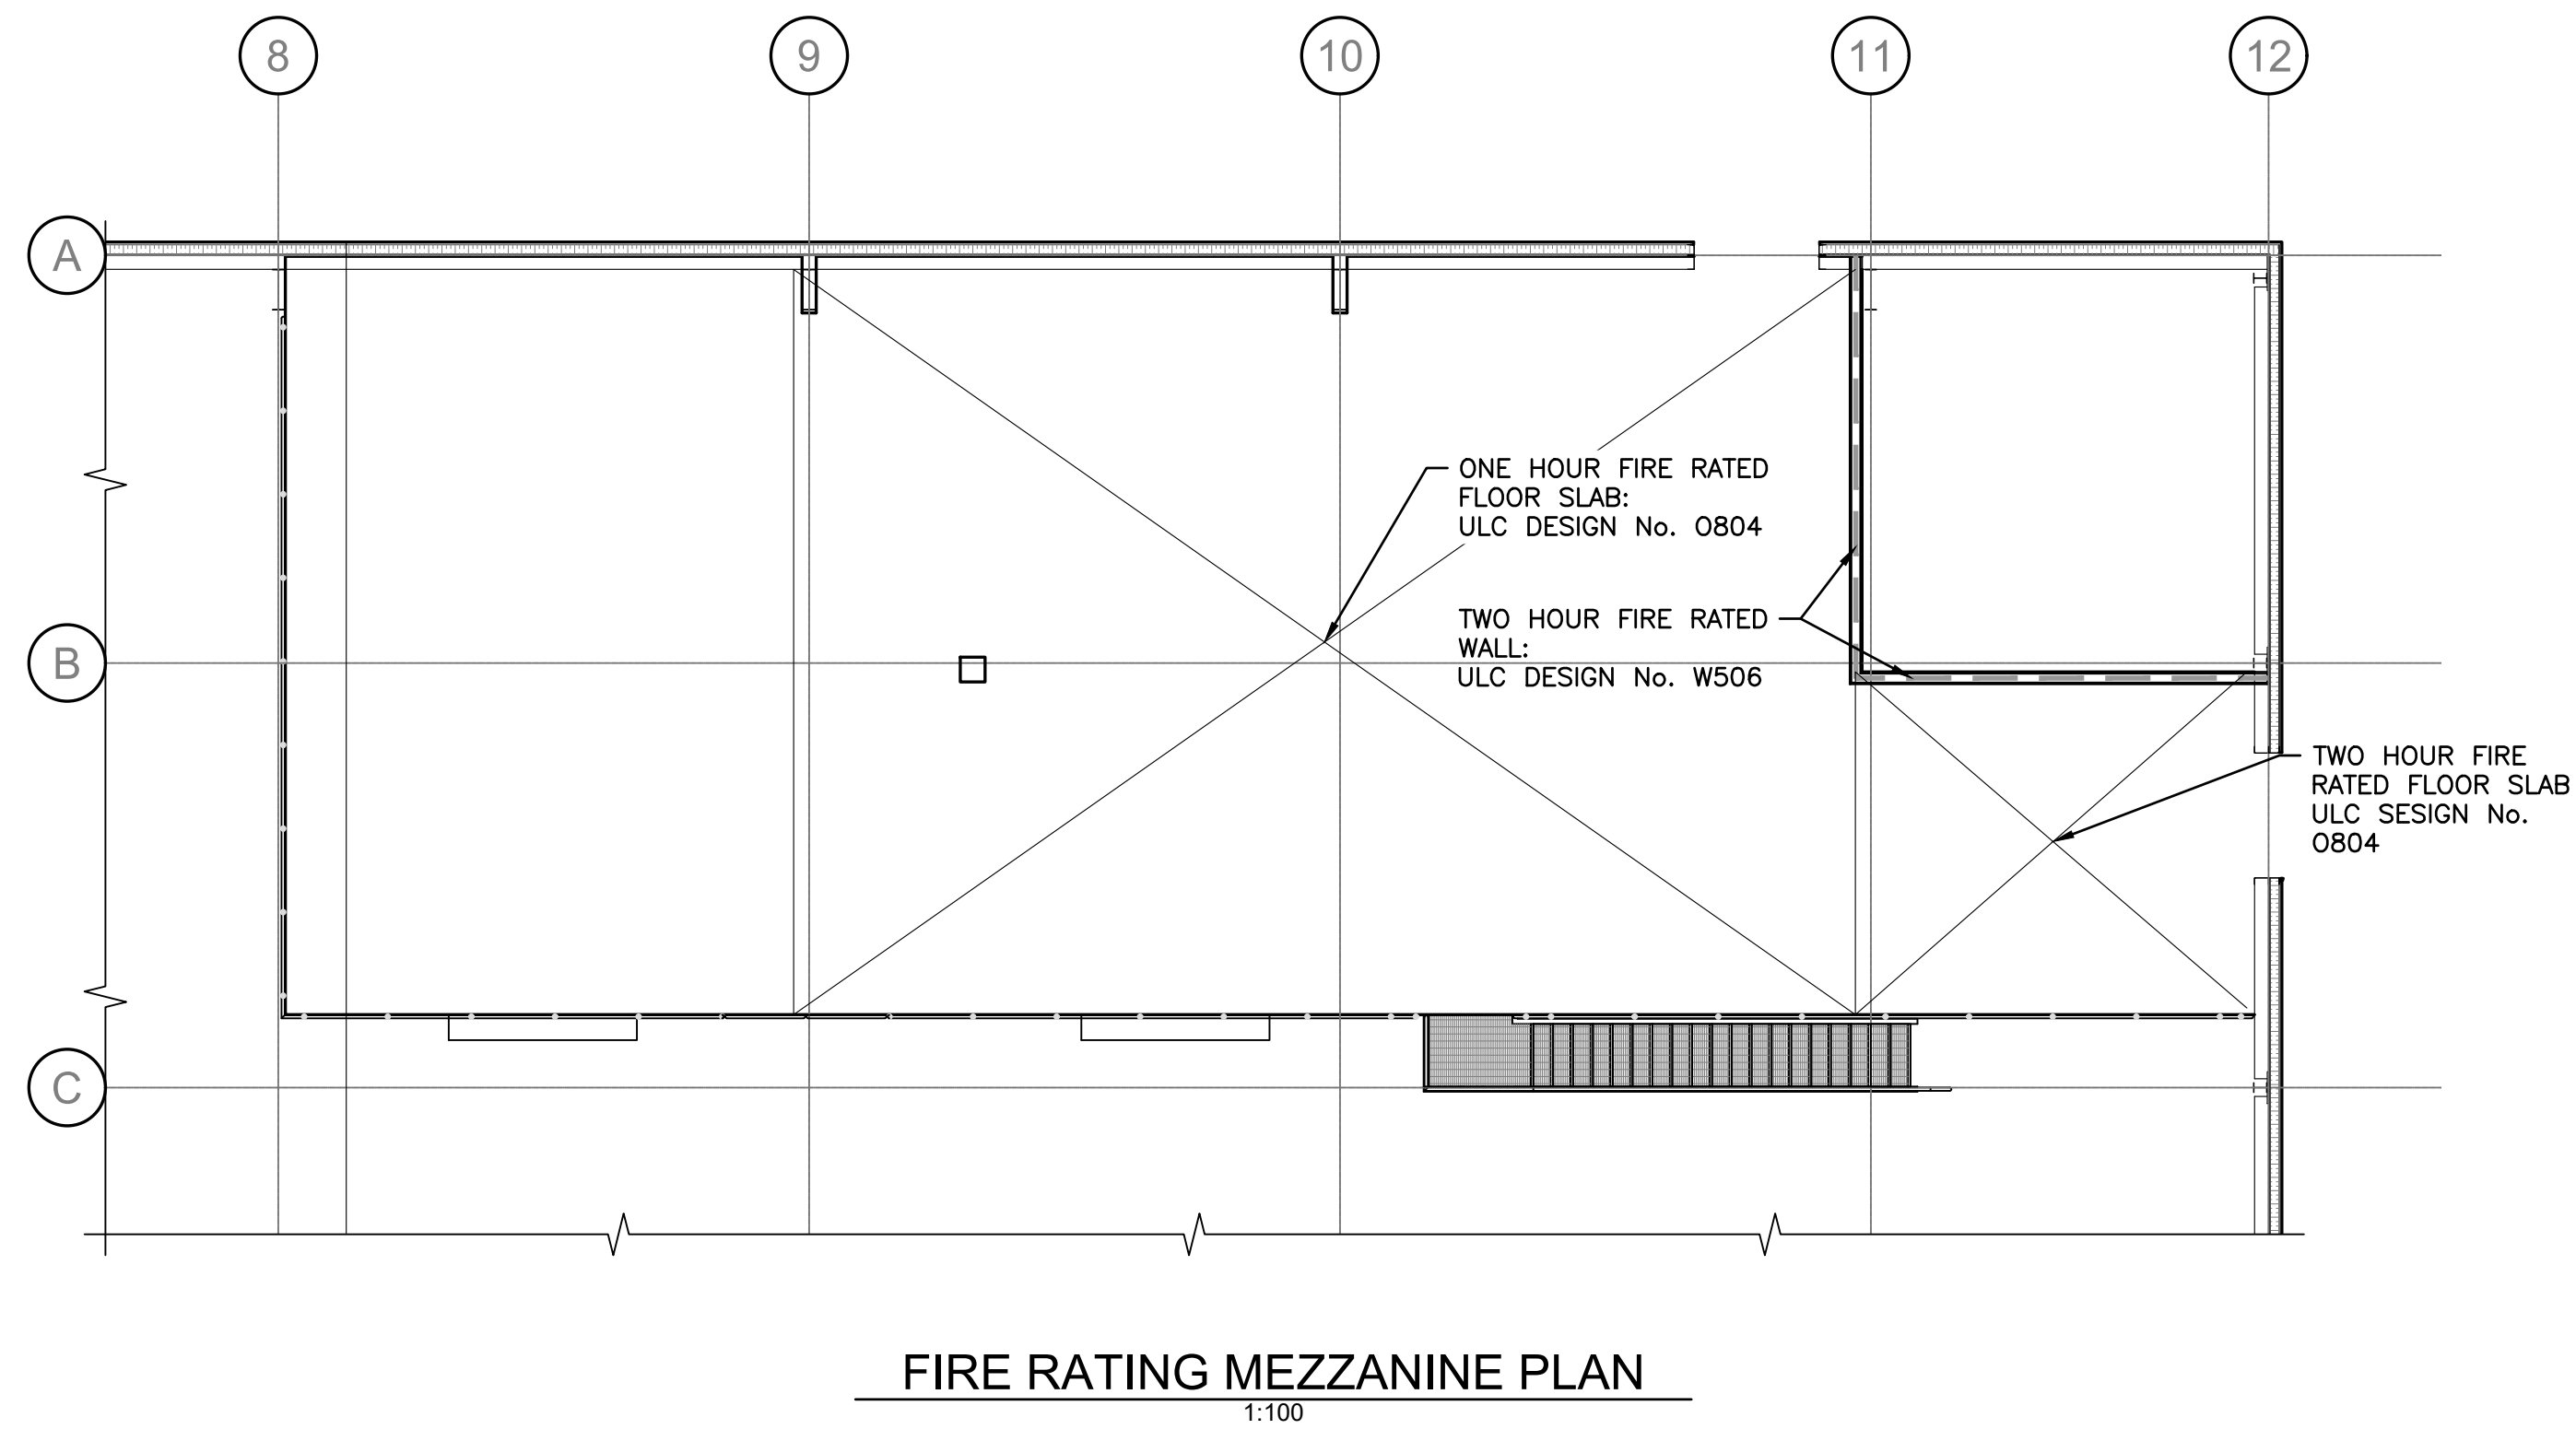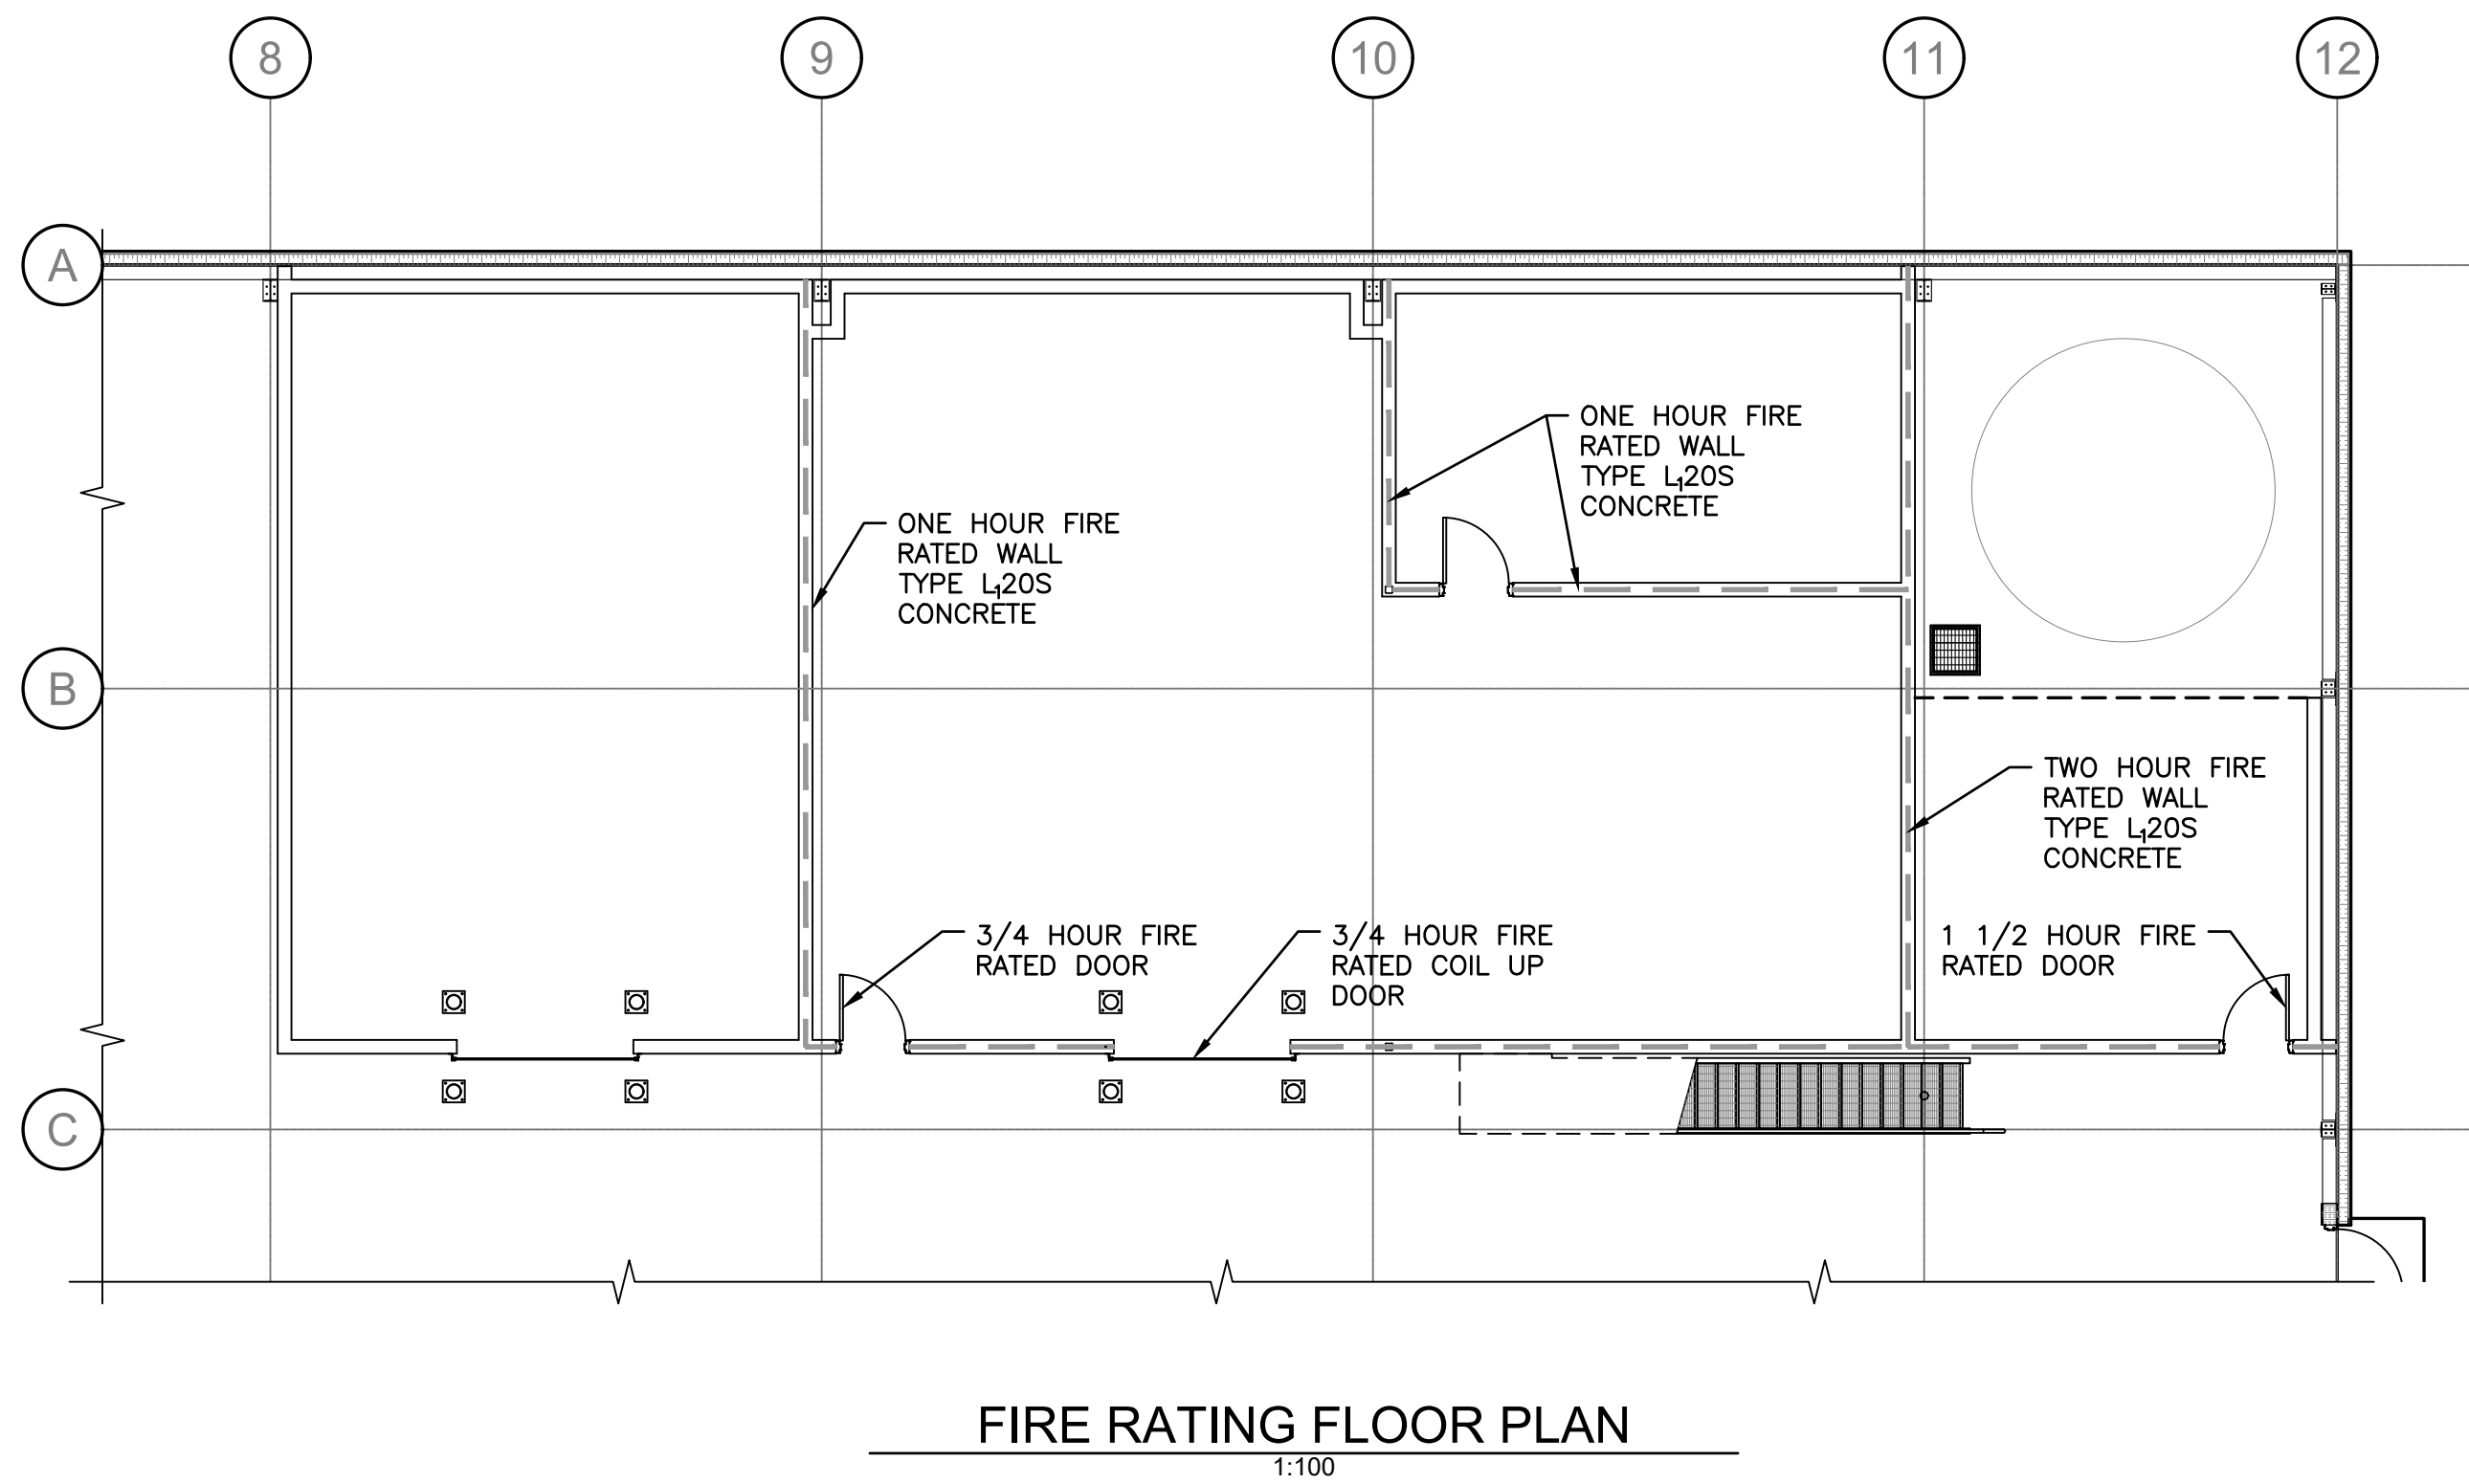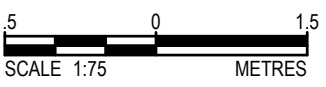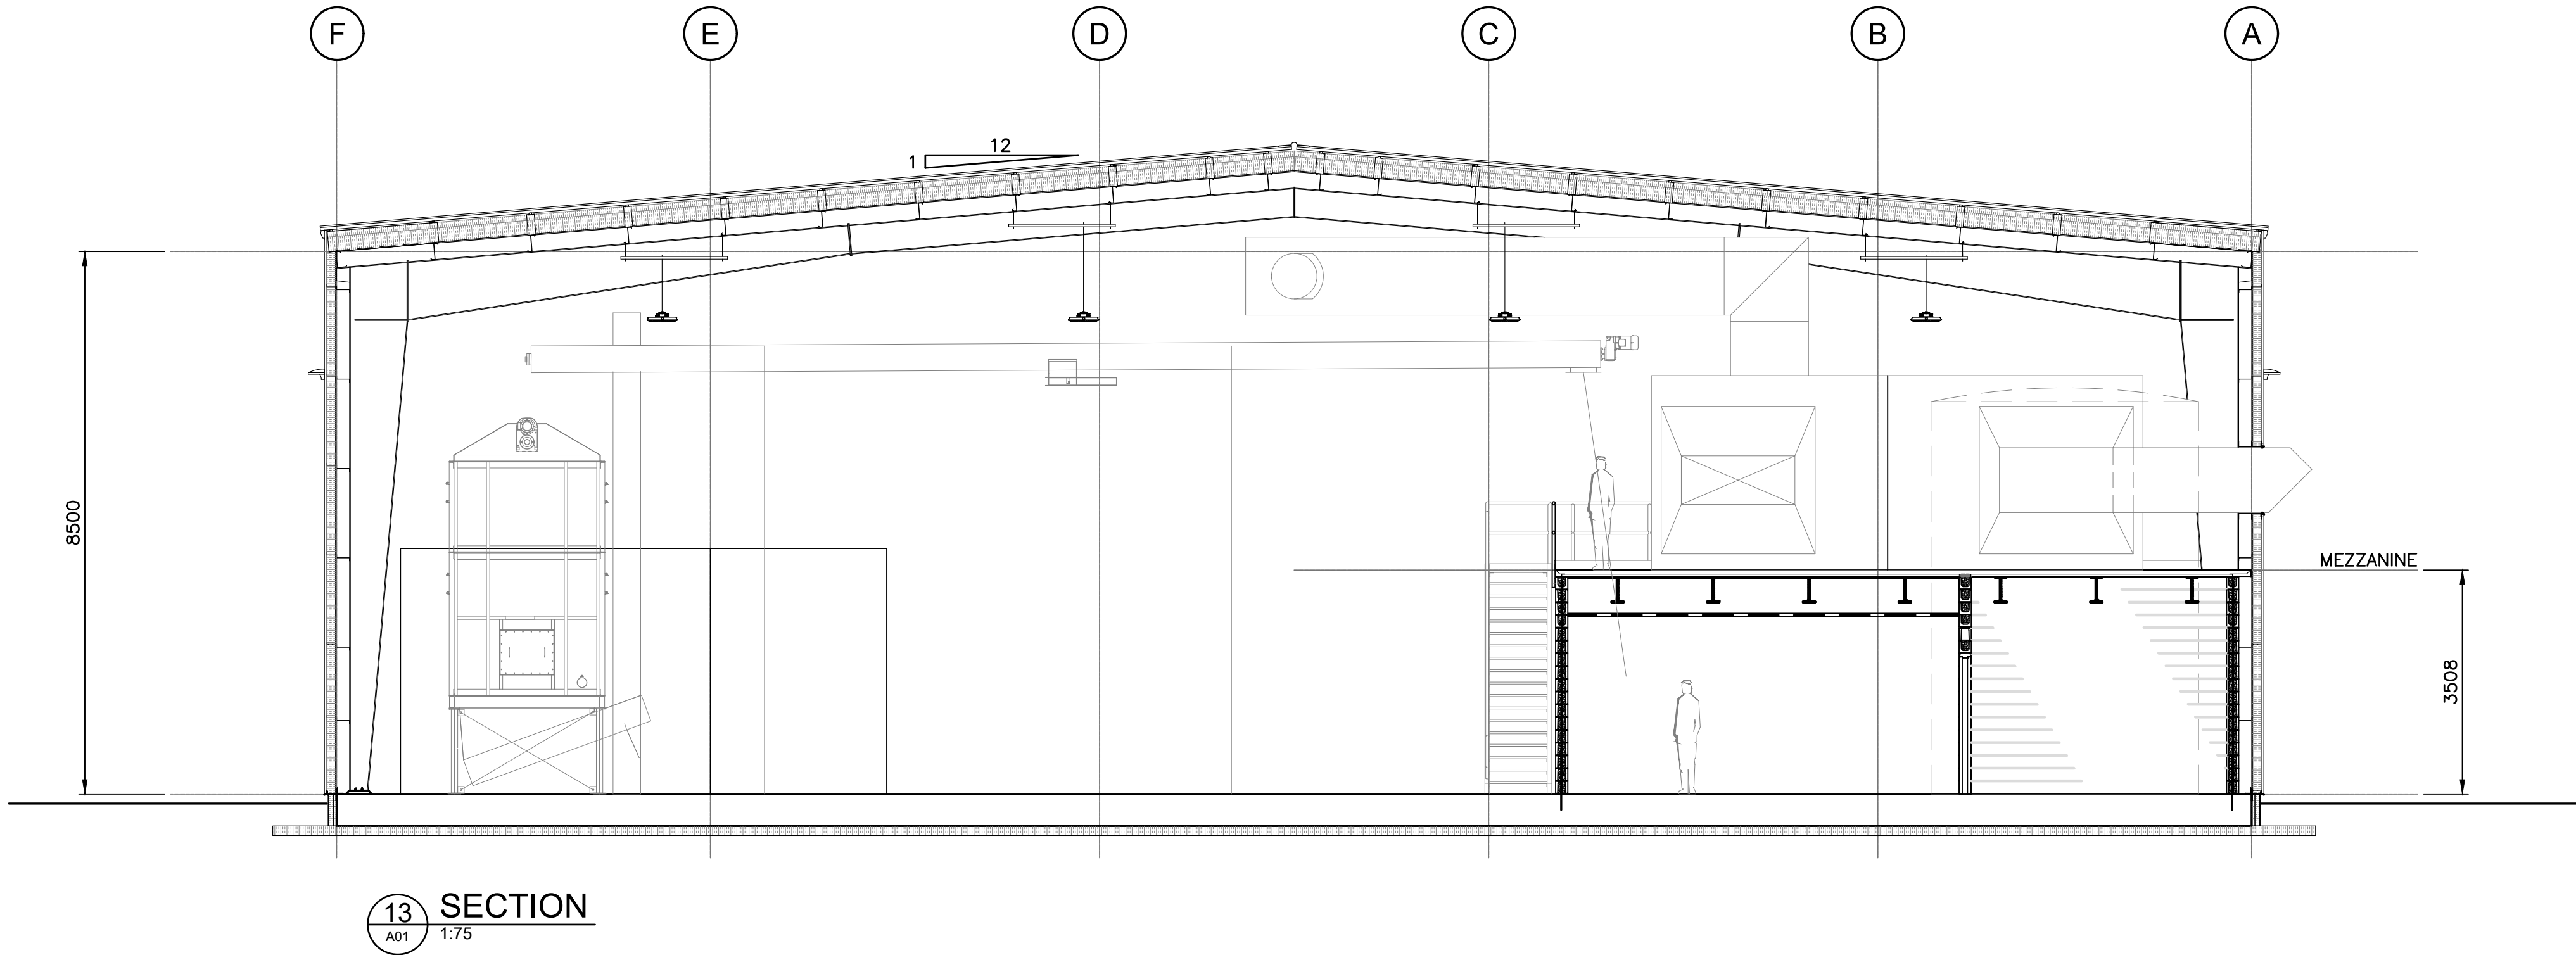


Conditions of Use

Verify elevations and/or dimensions on drawing prior to use.
Report any discrepancies to Dillon Consulting Limited.

Do not scale dimensions from drawing.

Do not modify drawing, re-use it, or use it for purposes other
than those intended at the time of its preparation without prior
written permission from Dillon Consulting Limited.

NOT FOR CONSTRUCTION

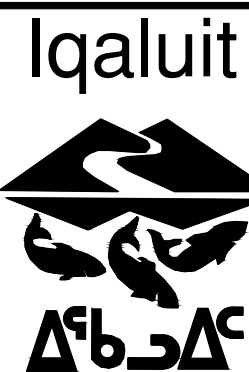

No.	ISSUED FOR	DATE	BY
3	90% REVIEW	2020/01/24	K.B.
2	50% REVIEW	2019/10/23	K.B.
1	30% REVIEW	2019/06/04	K.B.

DESIGN	JAA	REVIEWED BY	
DRAWN	PDR	CHECKED BY	
DATE	OCT 2019	SCALE	NOTED





CITY OF IQALUIT
WASTE TRANSFER STATION

PROJECT NO.
19-9543

CROSS SECTIONS SHEET 2
FIRE RATED ASSEMBLY PLANS

SHEET NO.
WTS-A06

FILENAME: C:\PROJECTS\WORKING DIRECTORIES\PROJECTS 2019\10PRA\19-9543\19-9543-01-ARCH.DWG PLOTTED BY: DEJUTER, PAUL
PLOT DATE: 2020-01-24 @ 11:50:52 AM PLOT SCALE: 1:25.4 PLOT STYLE: DILLON-STANDARD.CTB

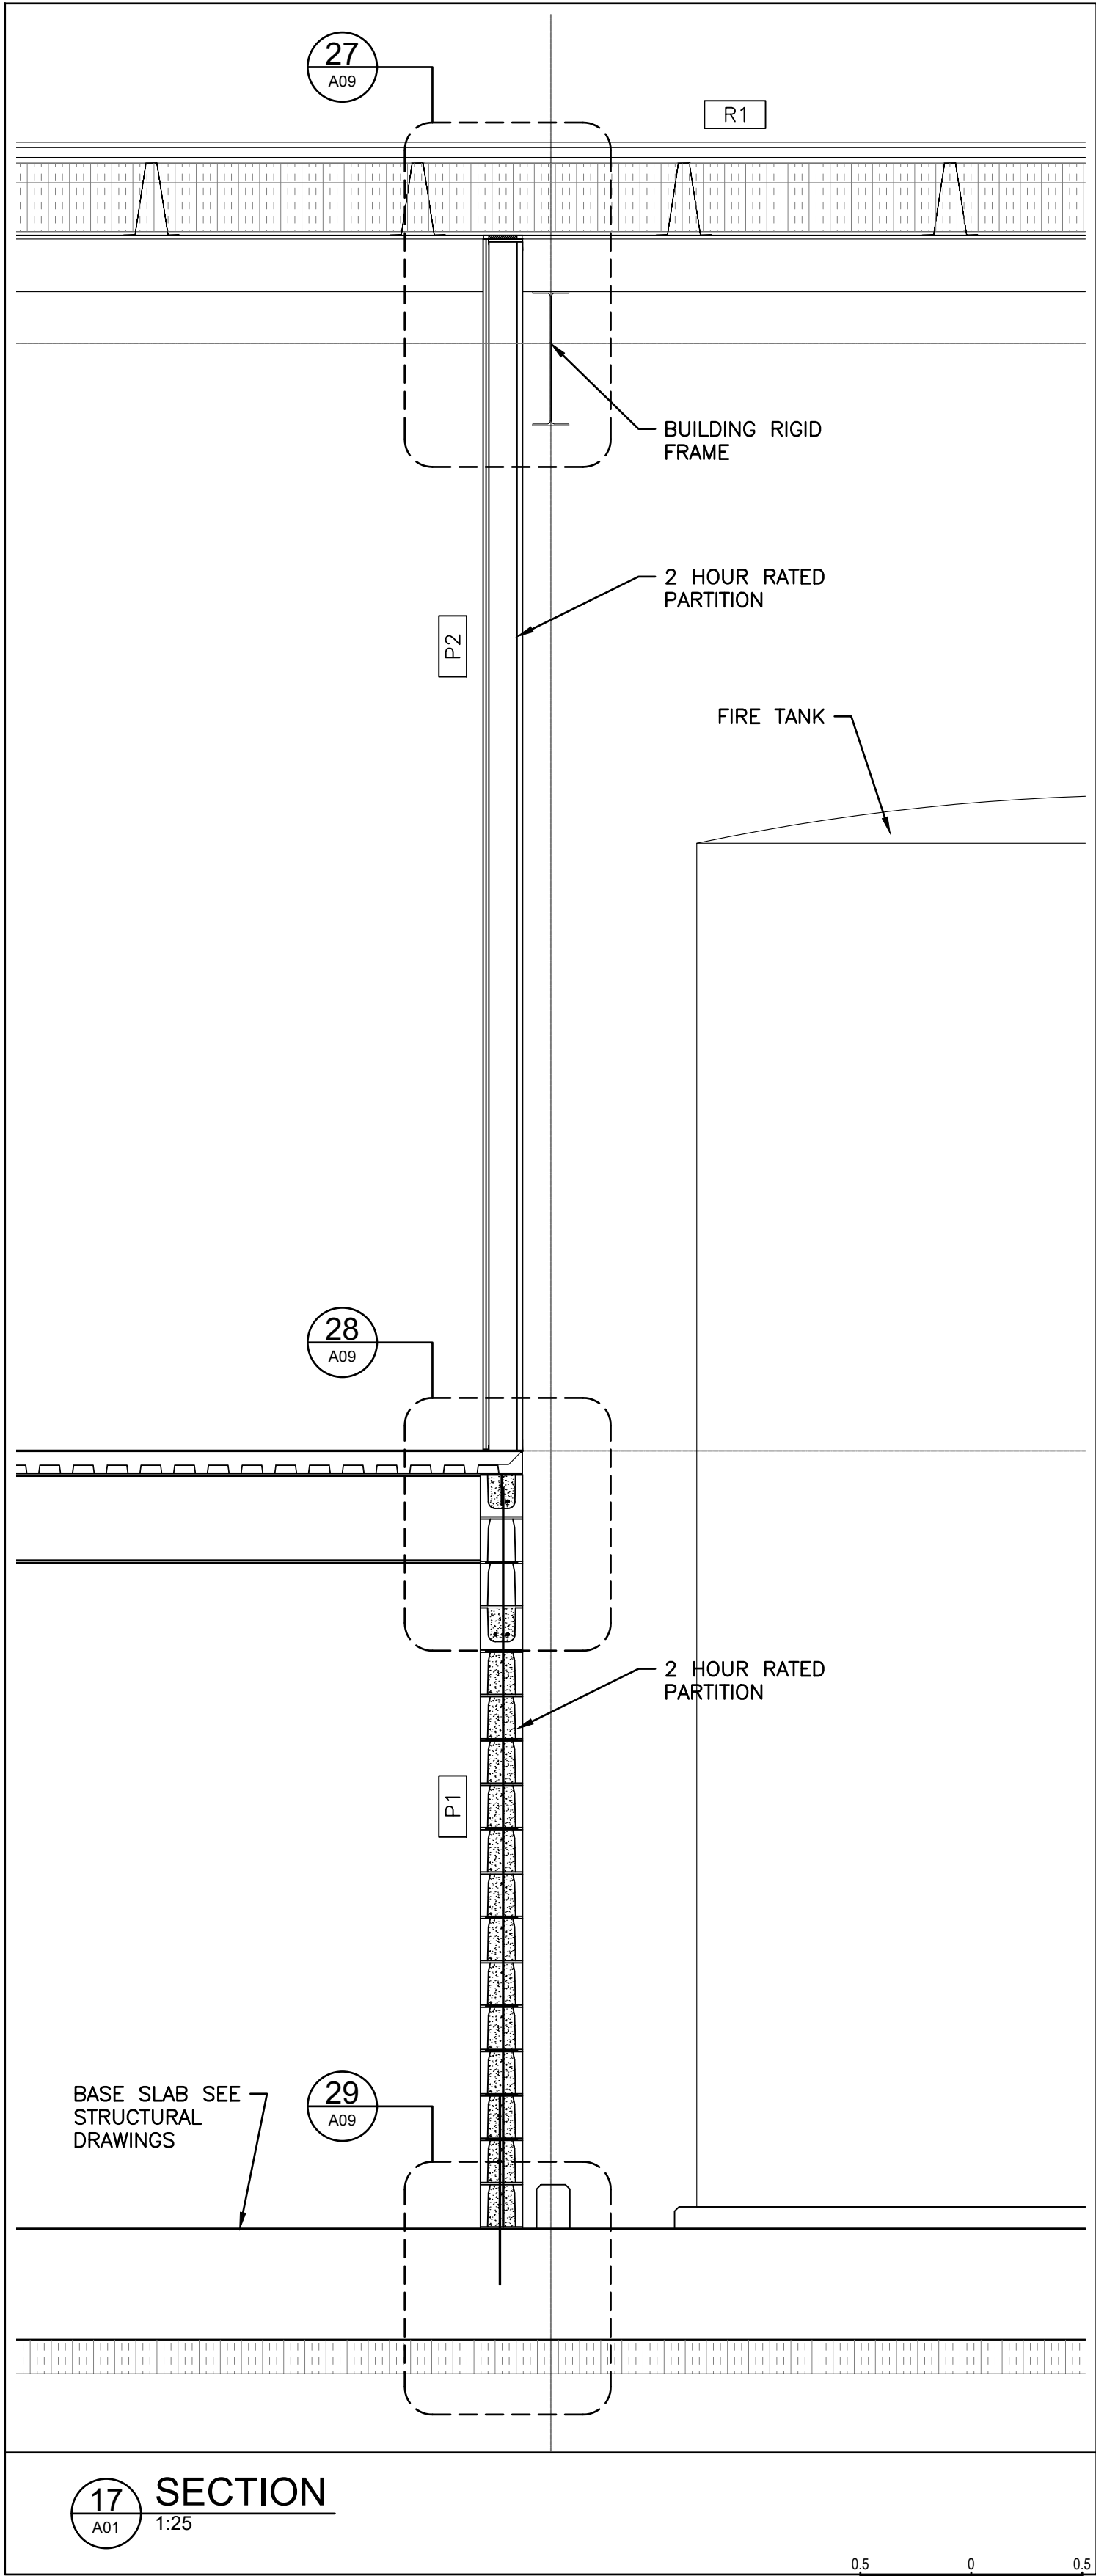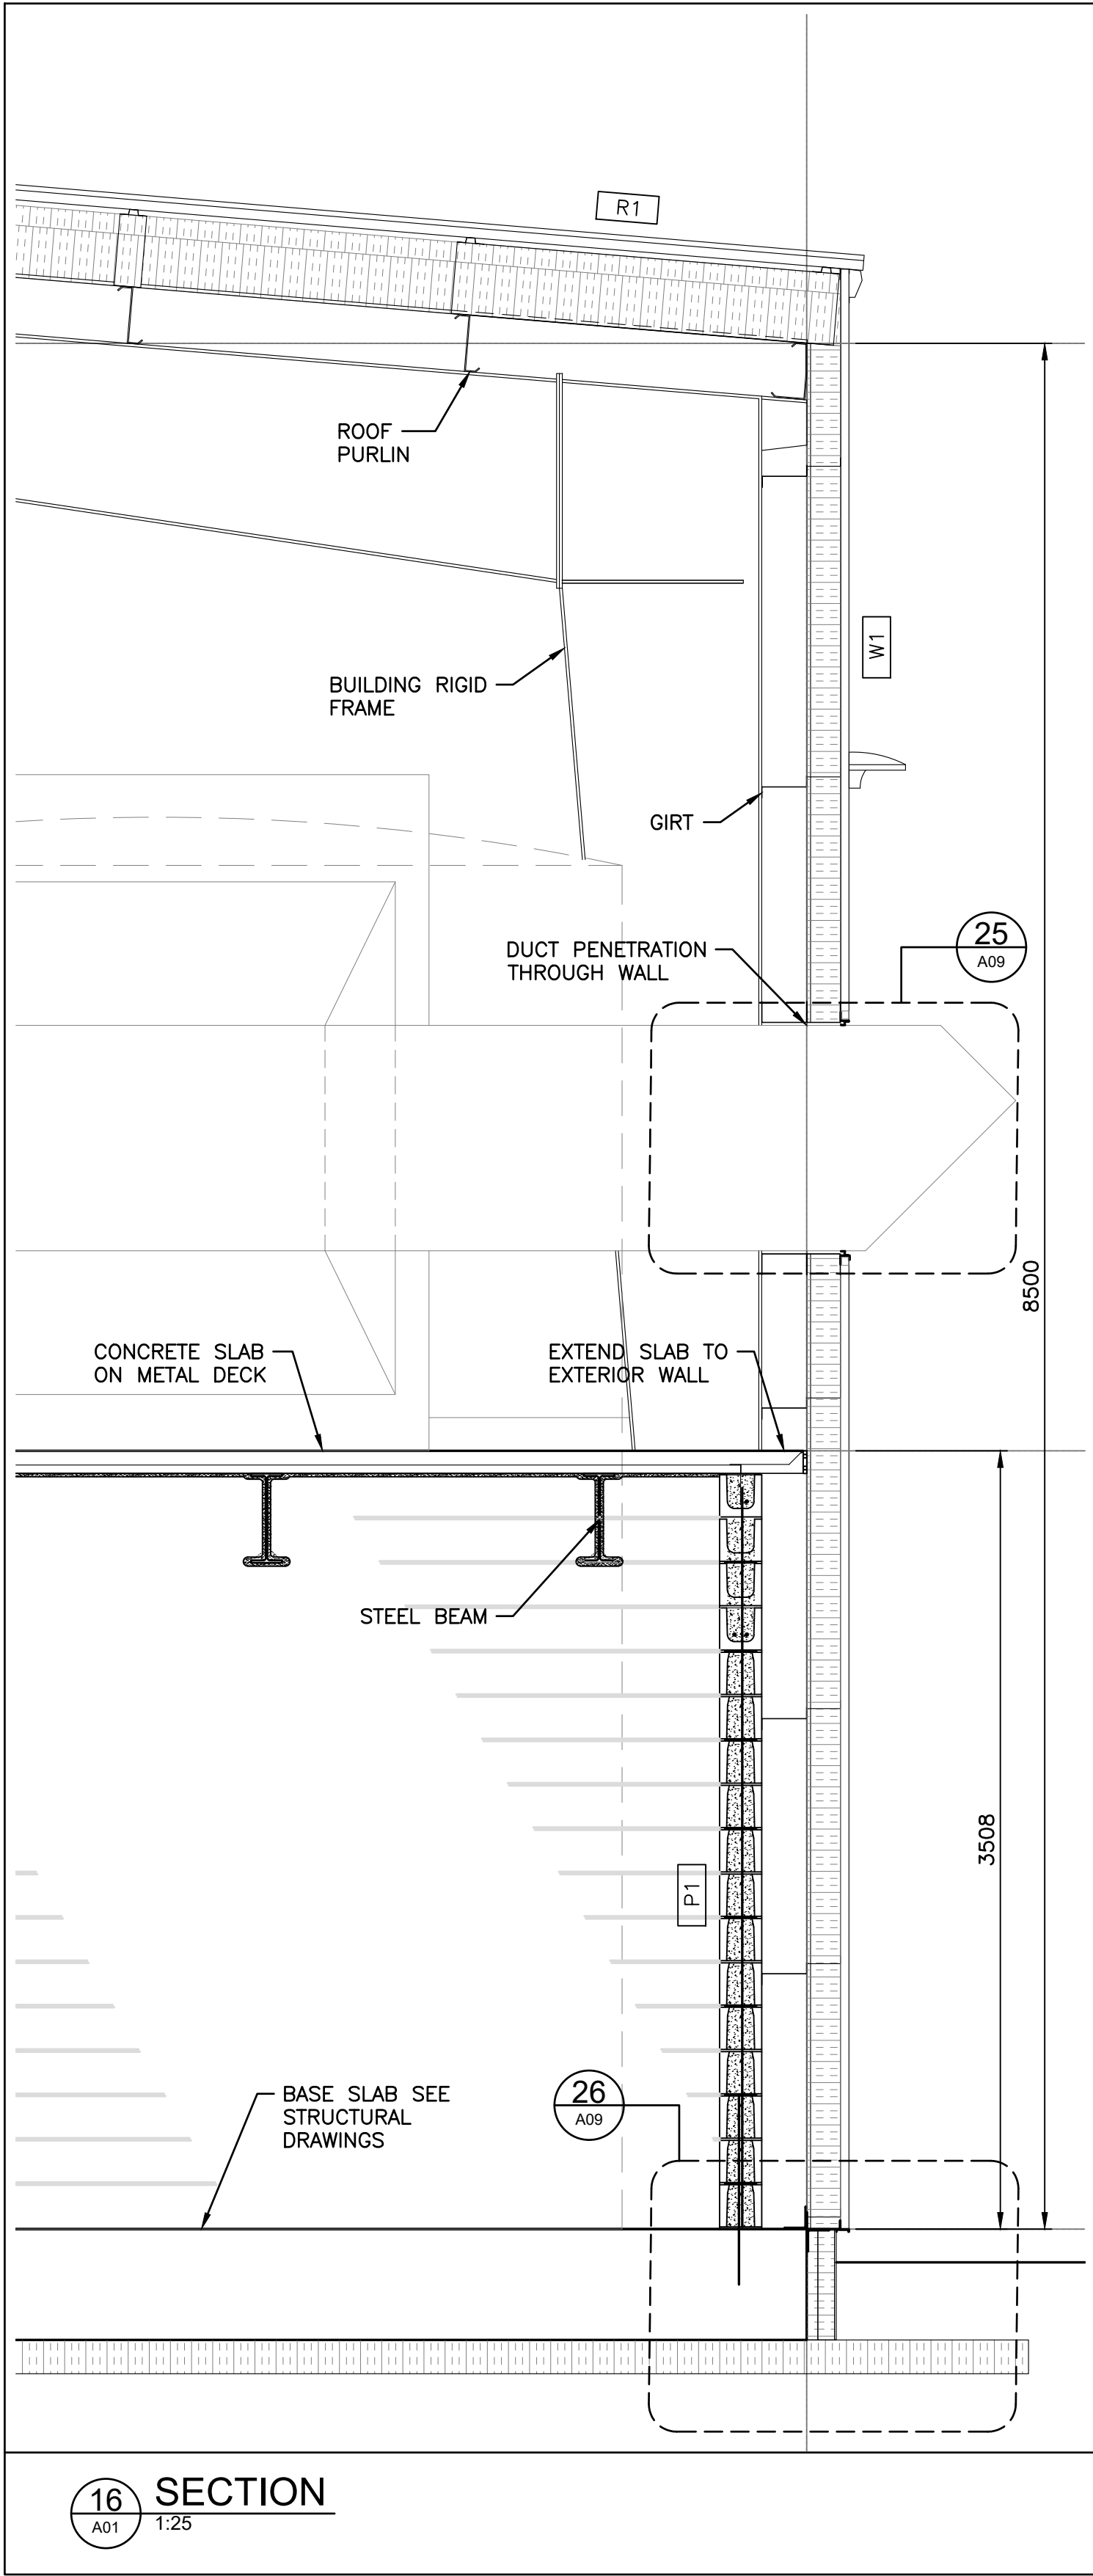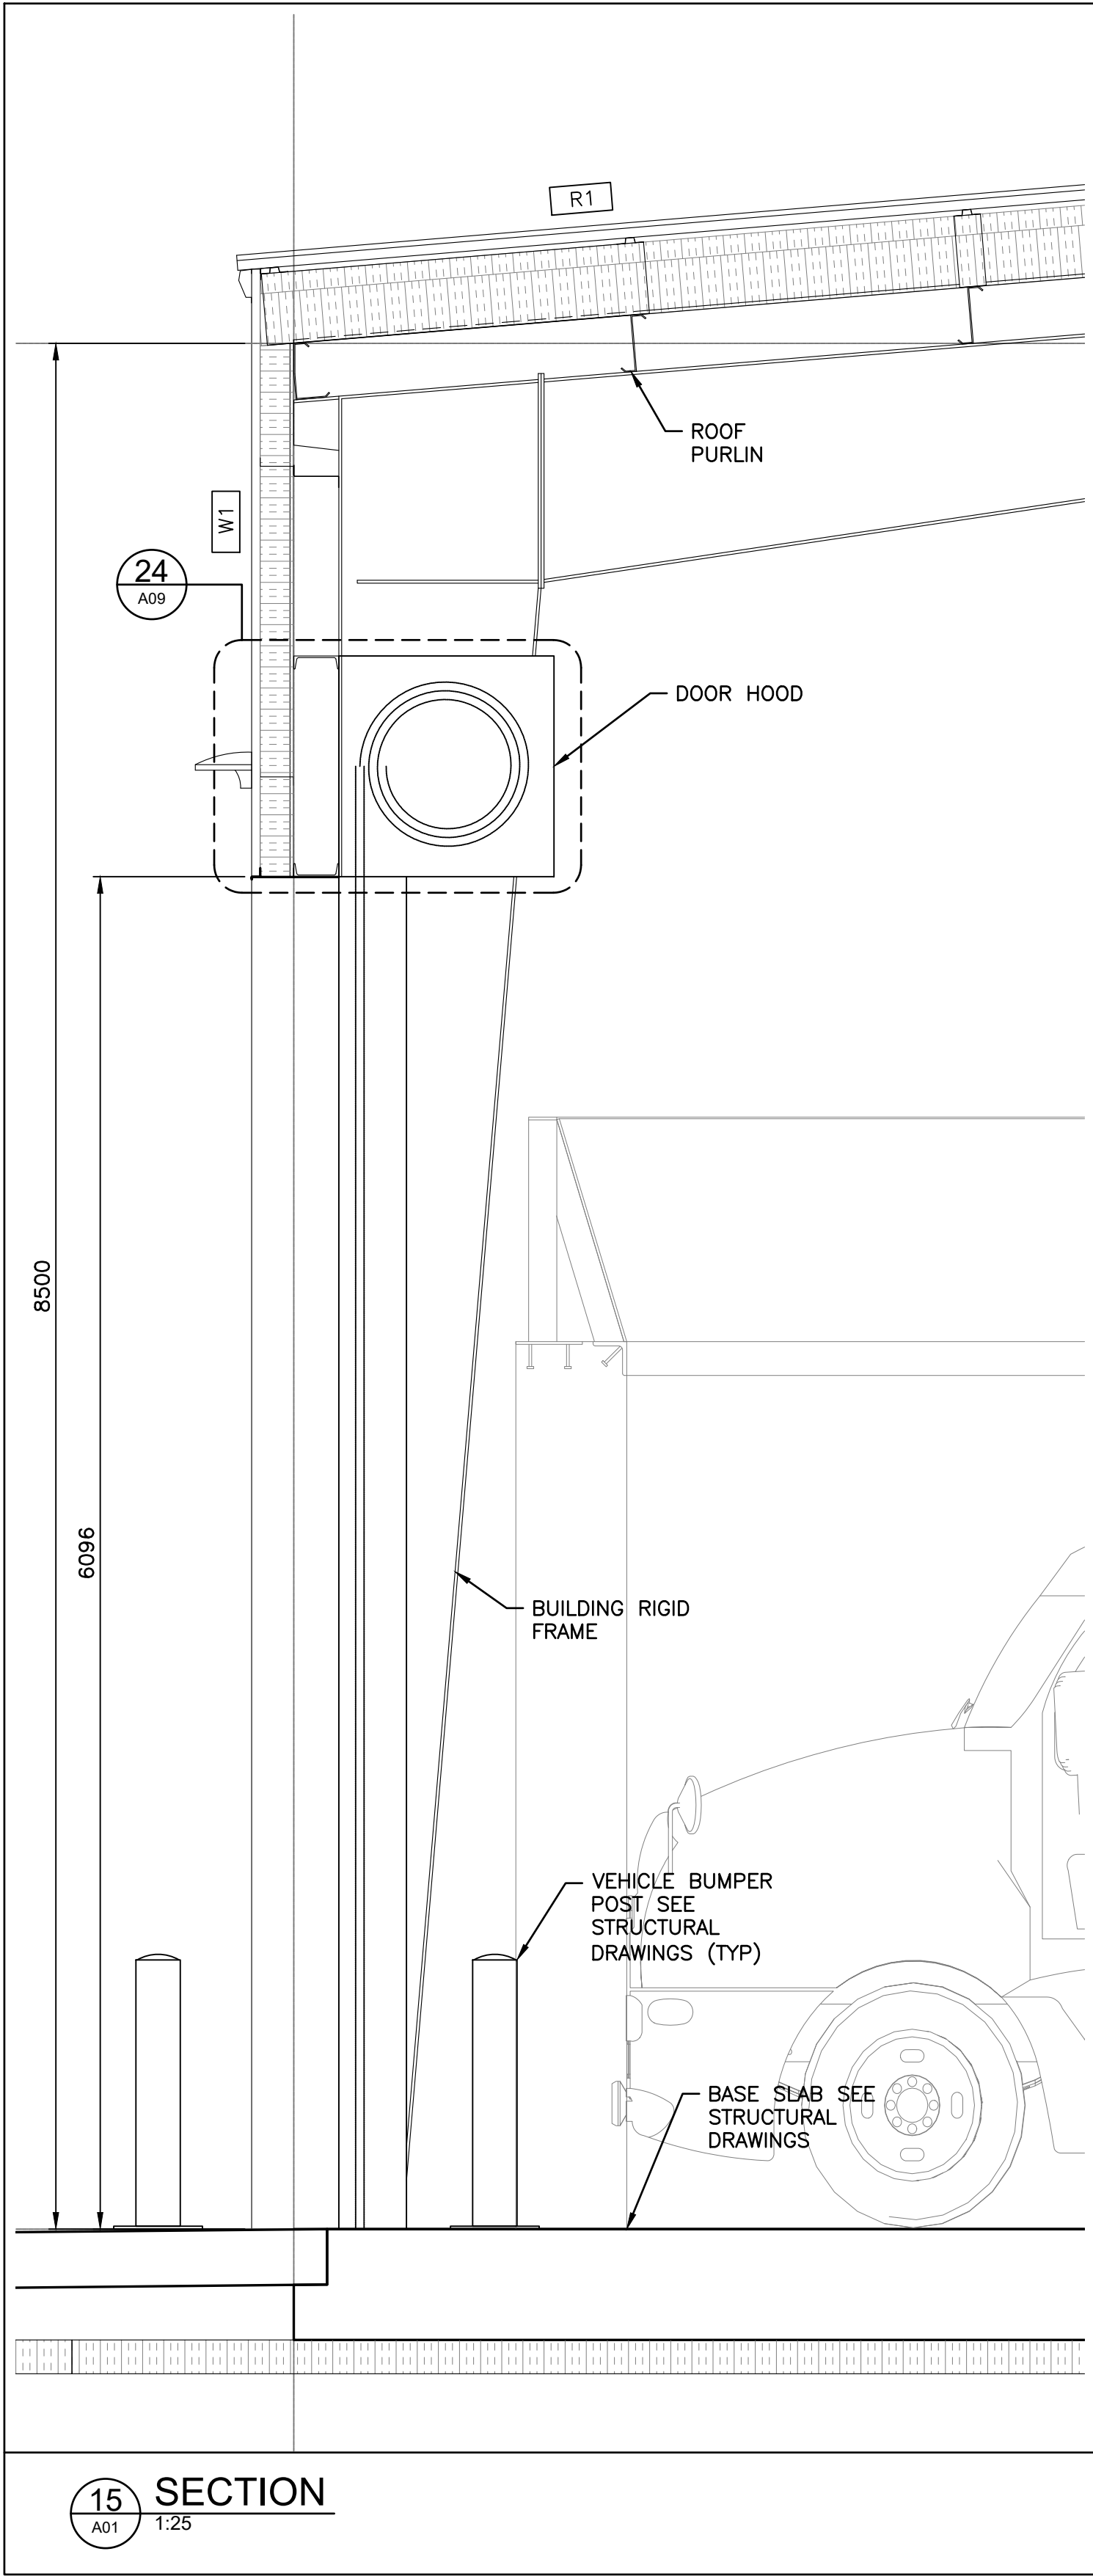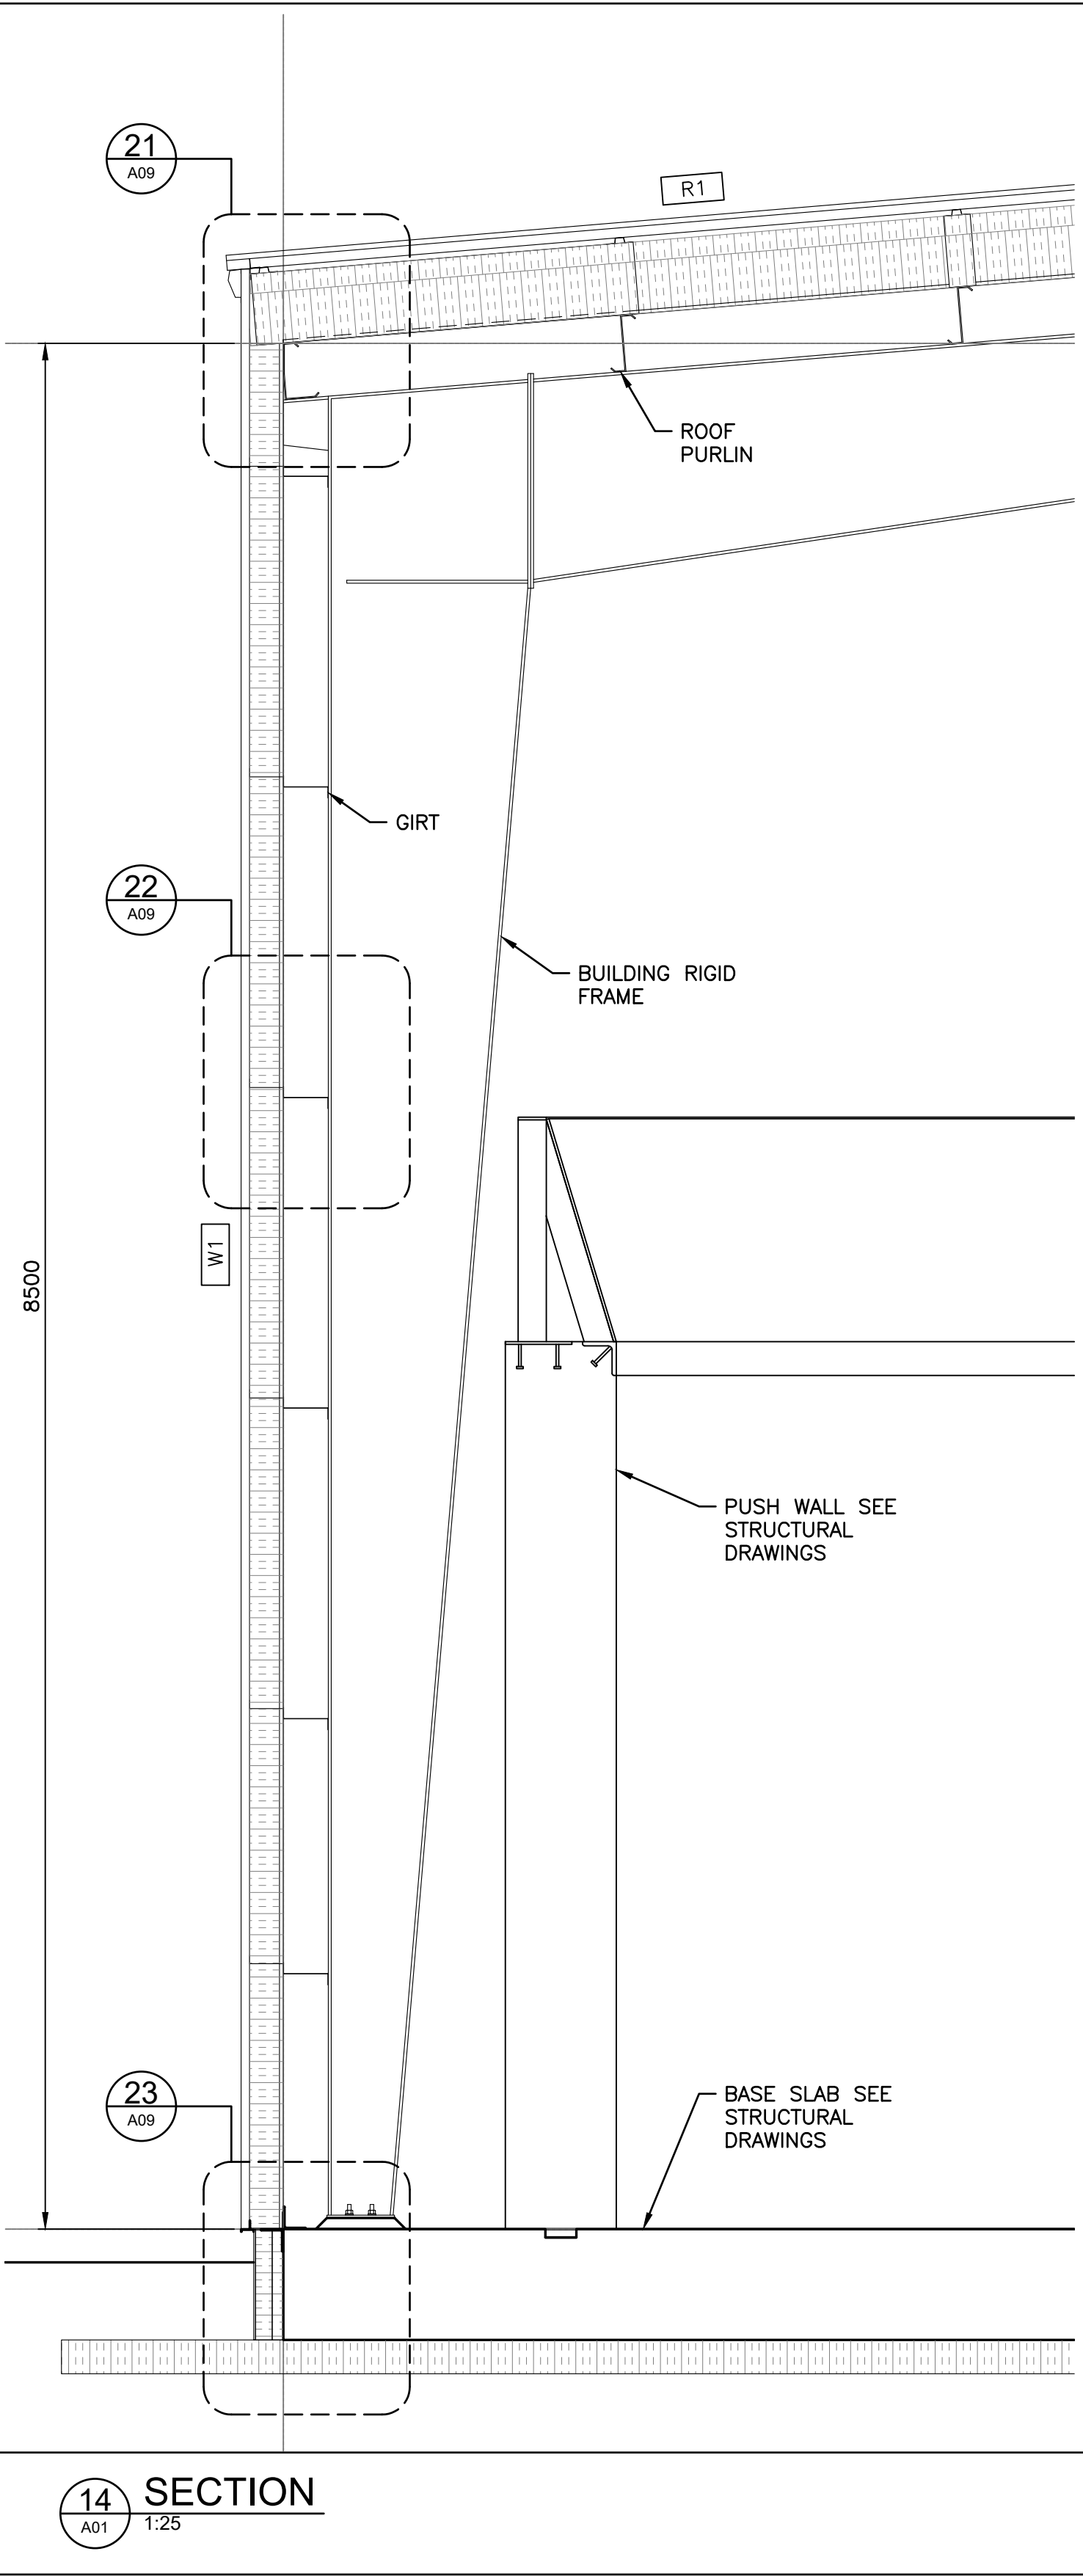

Conditions of Use
Verify elevations and/or dimensions on drawing prior to use.
Report any discrepancies to Dillon Consulting Limited.
Do not scale dimensions from drawing.
Do not modify drawing, re-use it, or use it for purposes other than those intended at the time of its preparation without prior written permission from Dillon Consulting Limited.




NOT FOR CONSTRUCTION



3	90% REVIEW	2020/01/24	K.B.
2	50% REVIEW	2019/10/23	K.B.
1	30% REVIEW	2019/06/04	K.B.
No.	ISSUED FOR	DATE	BY

DESIGN	JAA	REVIEWED BY	
DRAWN	PDR	CHECKED BY	
DATE	OCT 2019	SCALE	NOTED

CITY OF IQALUIT WASTE TRANSFER STATION	PROJECT NO. 19-9543
WALL SECTIONS SHEET 1	SHEET NO. WTS-A07

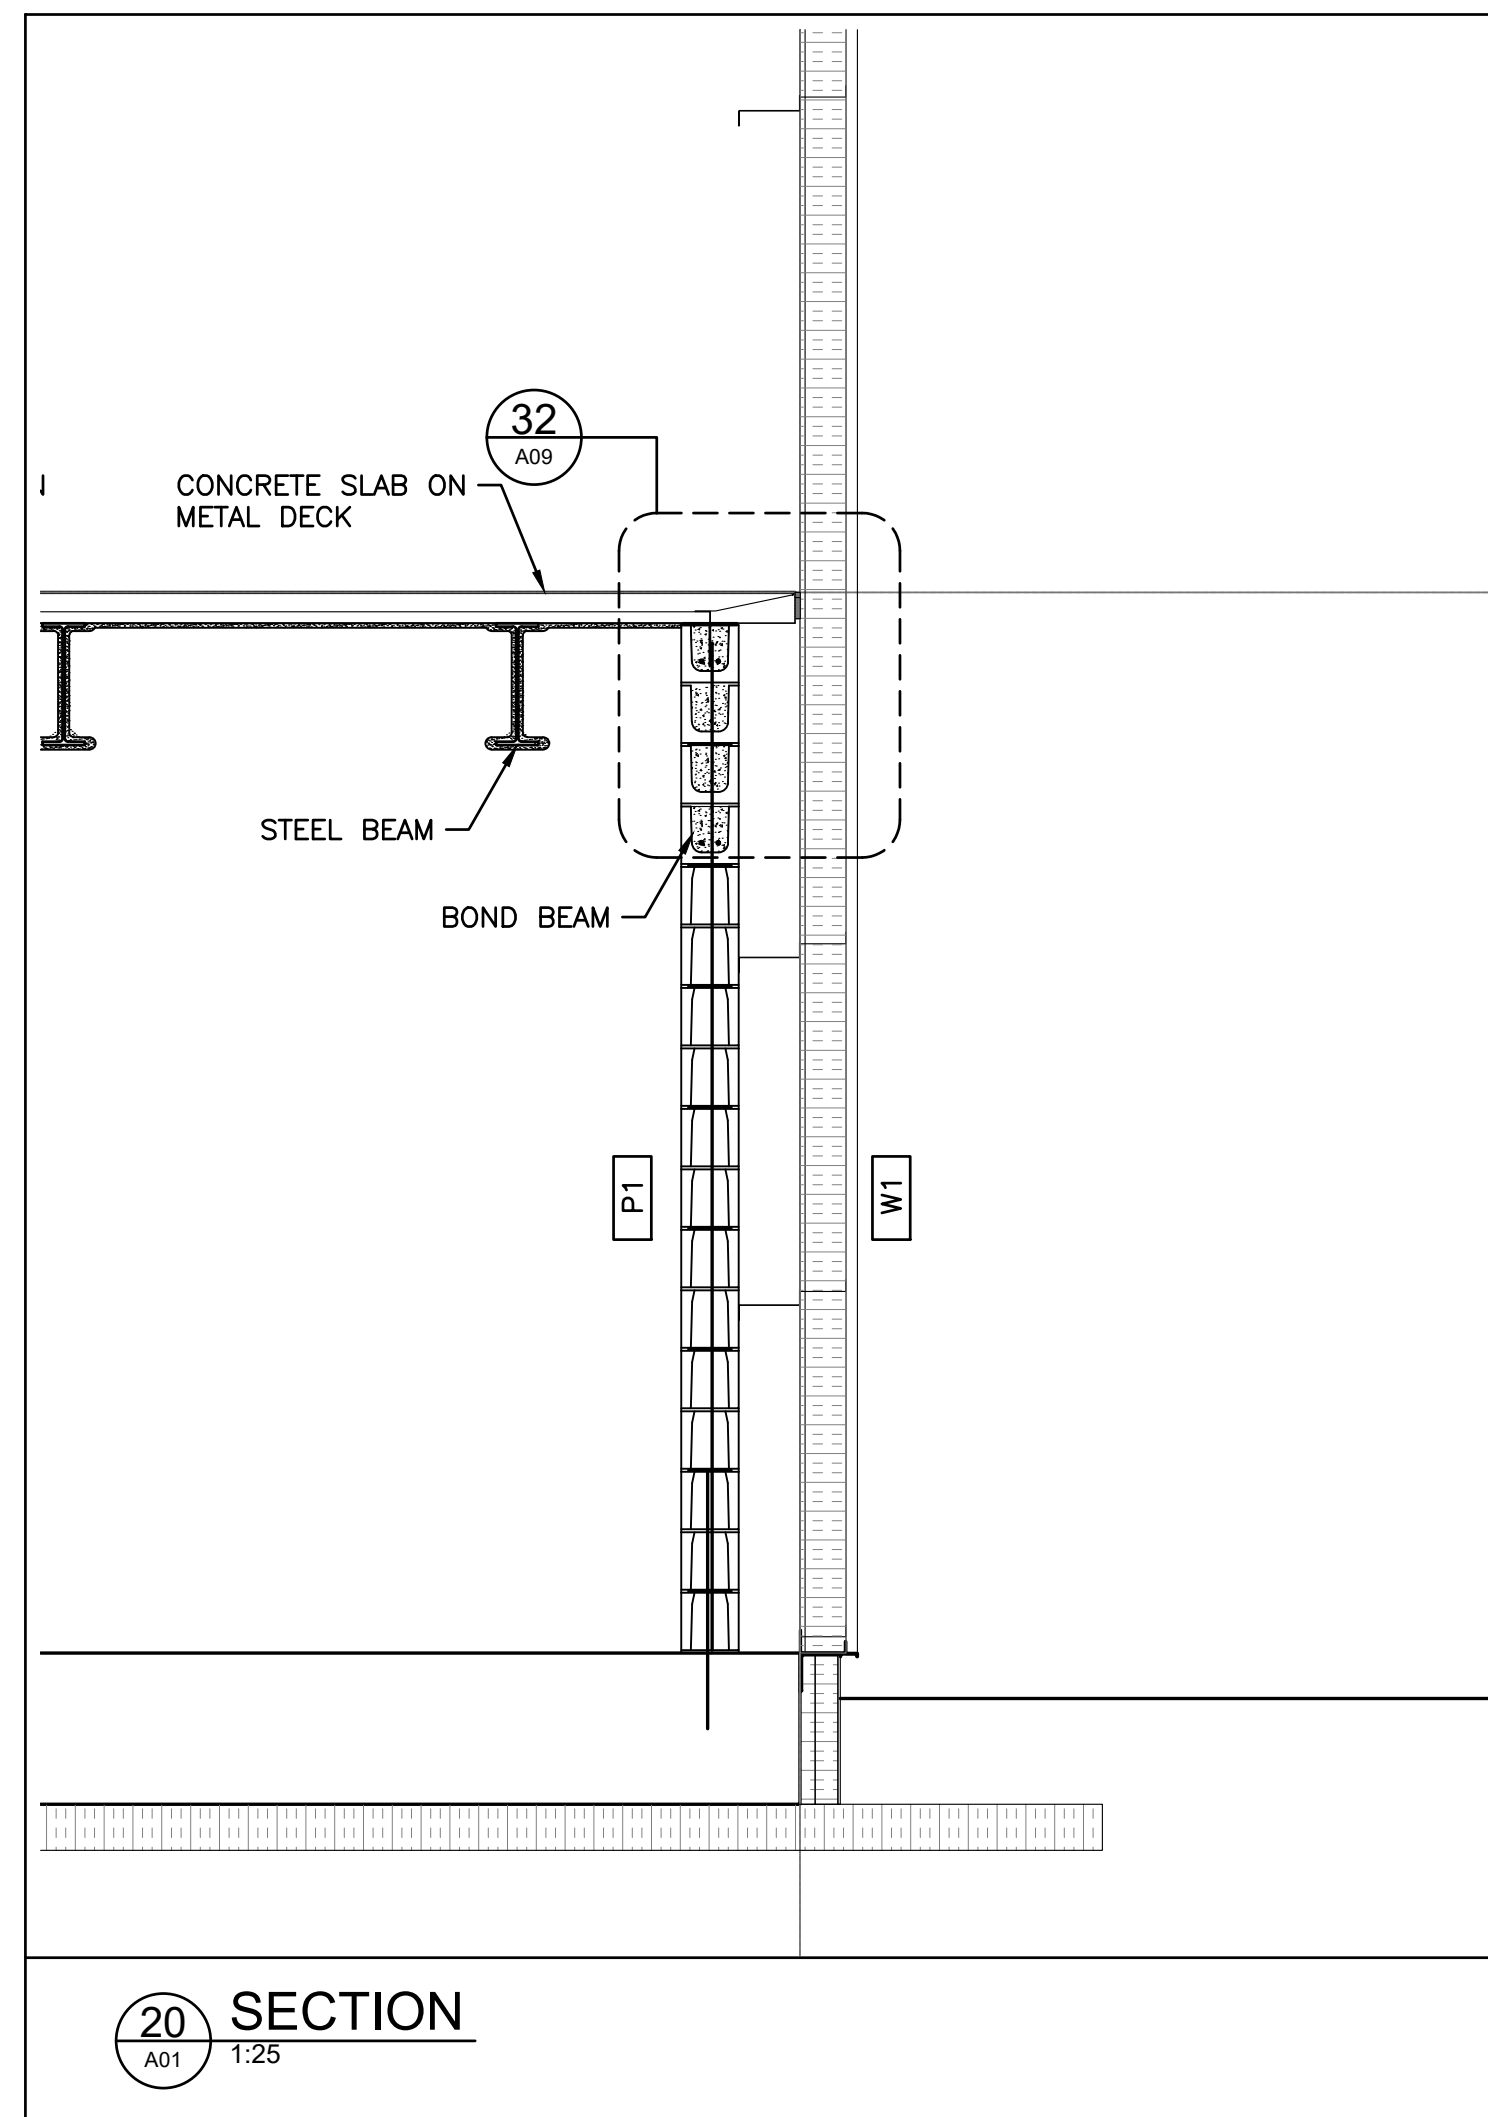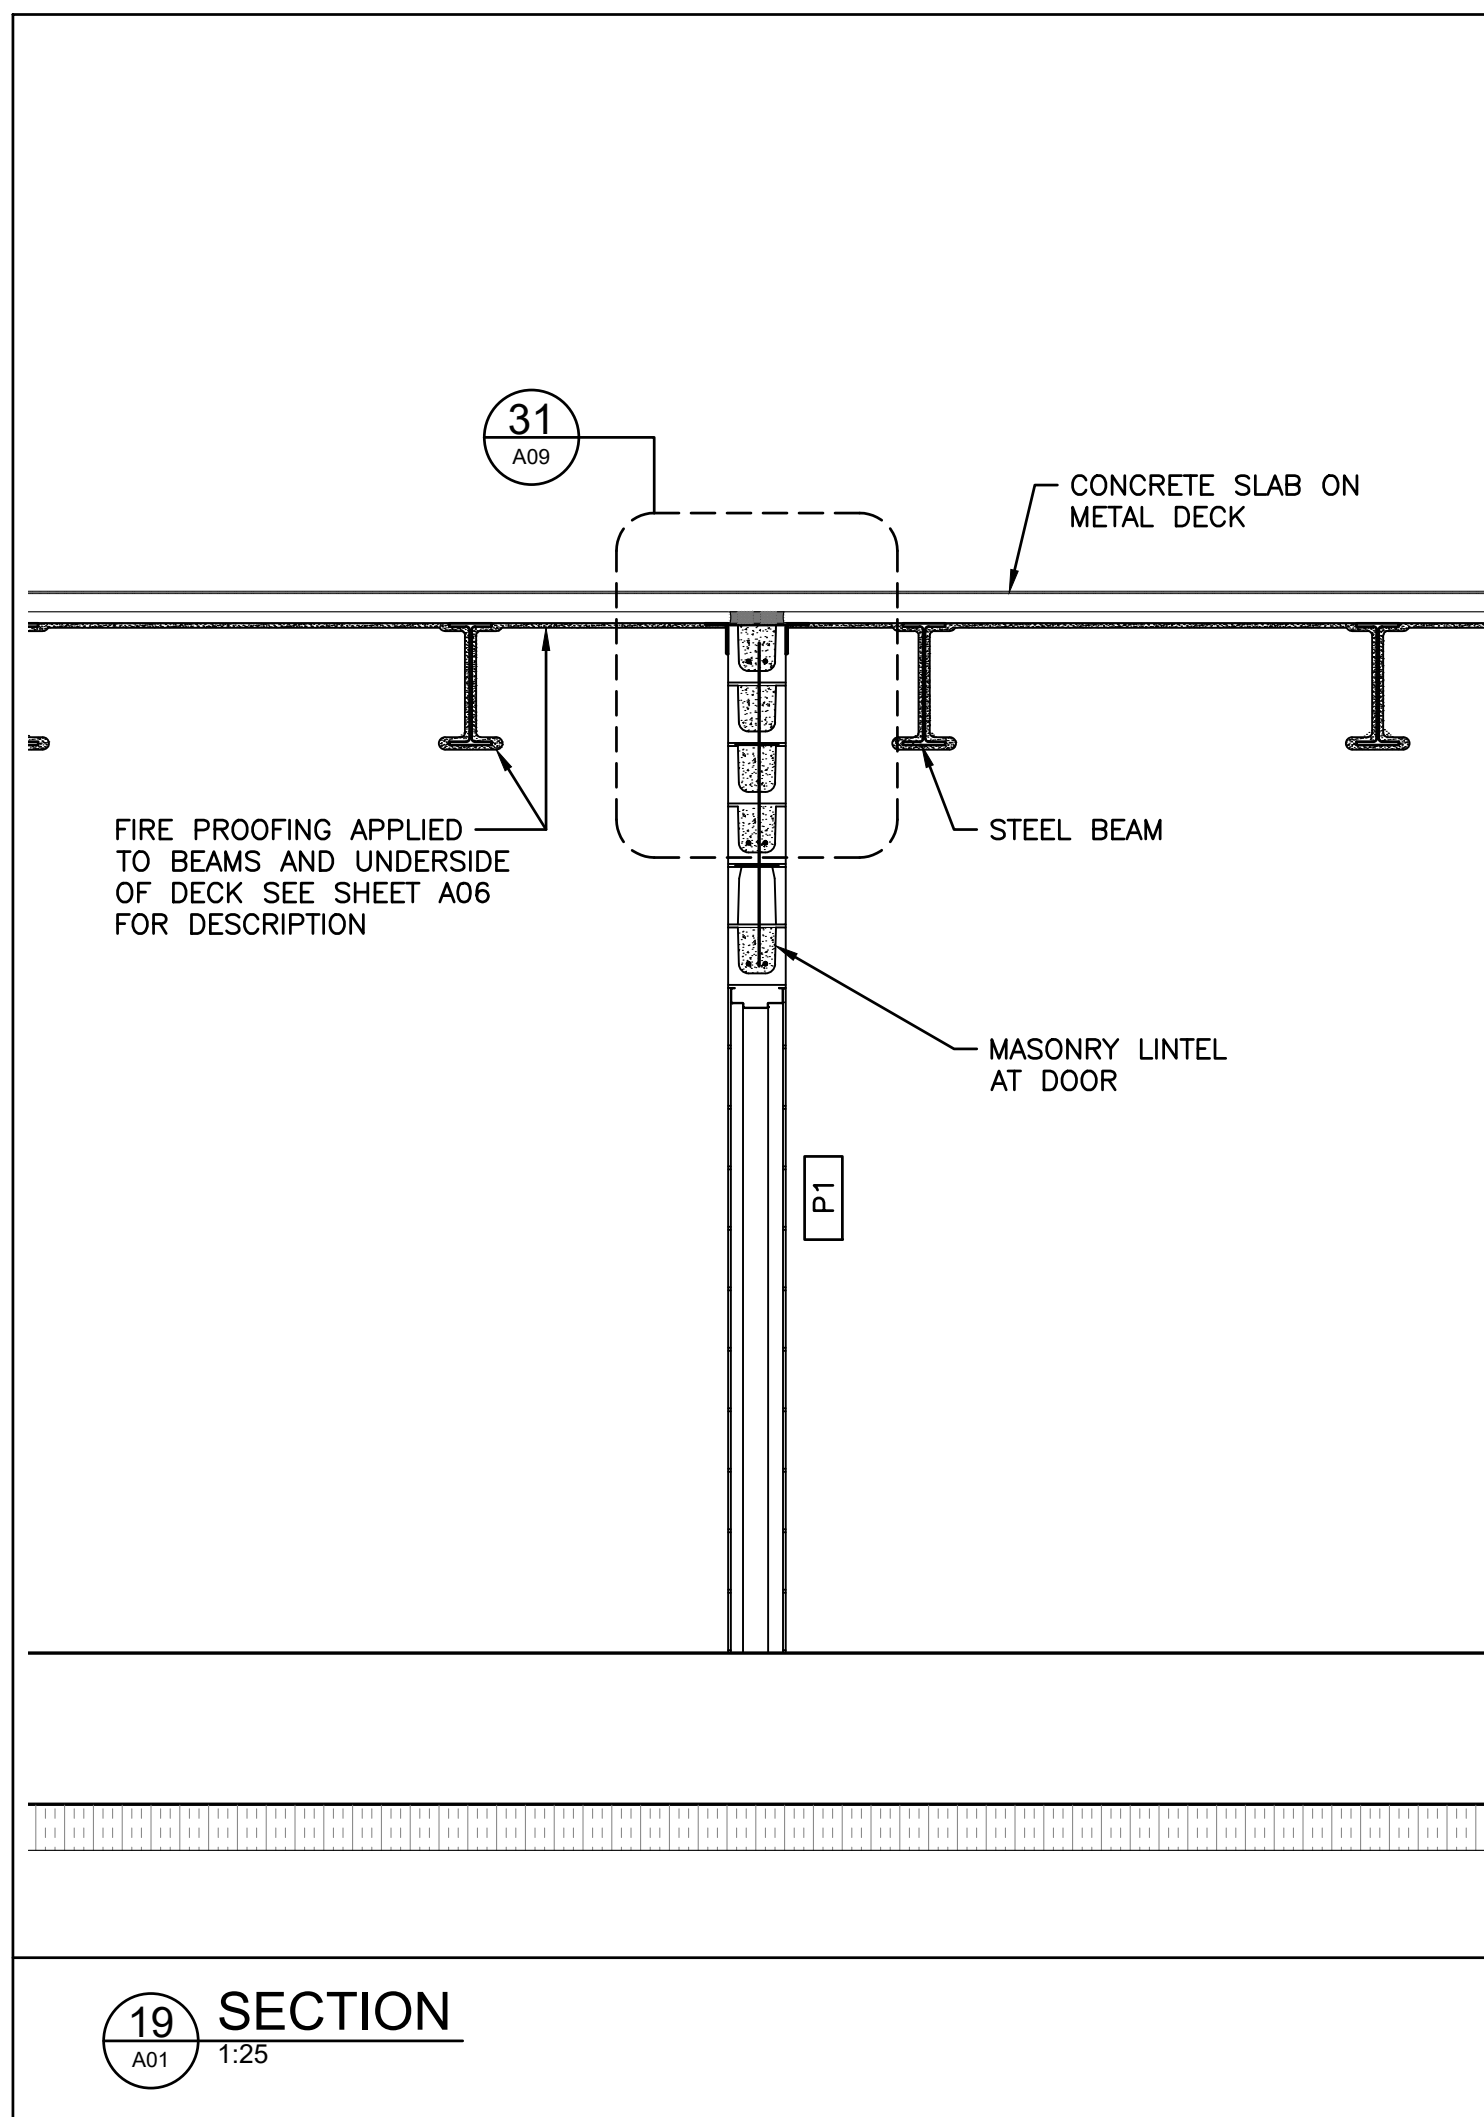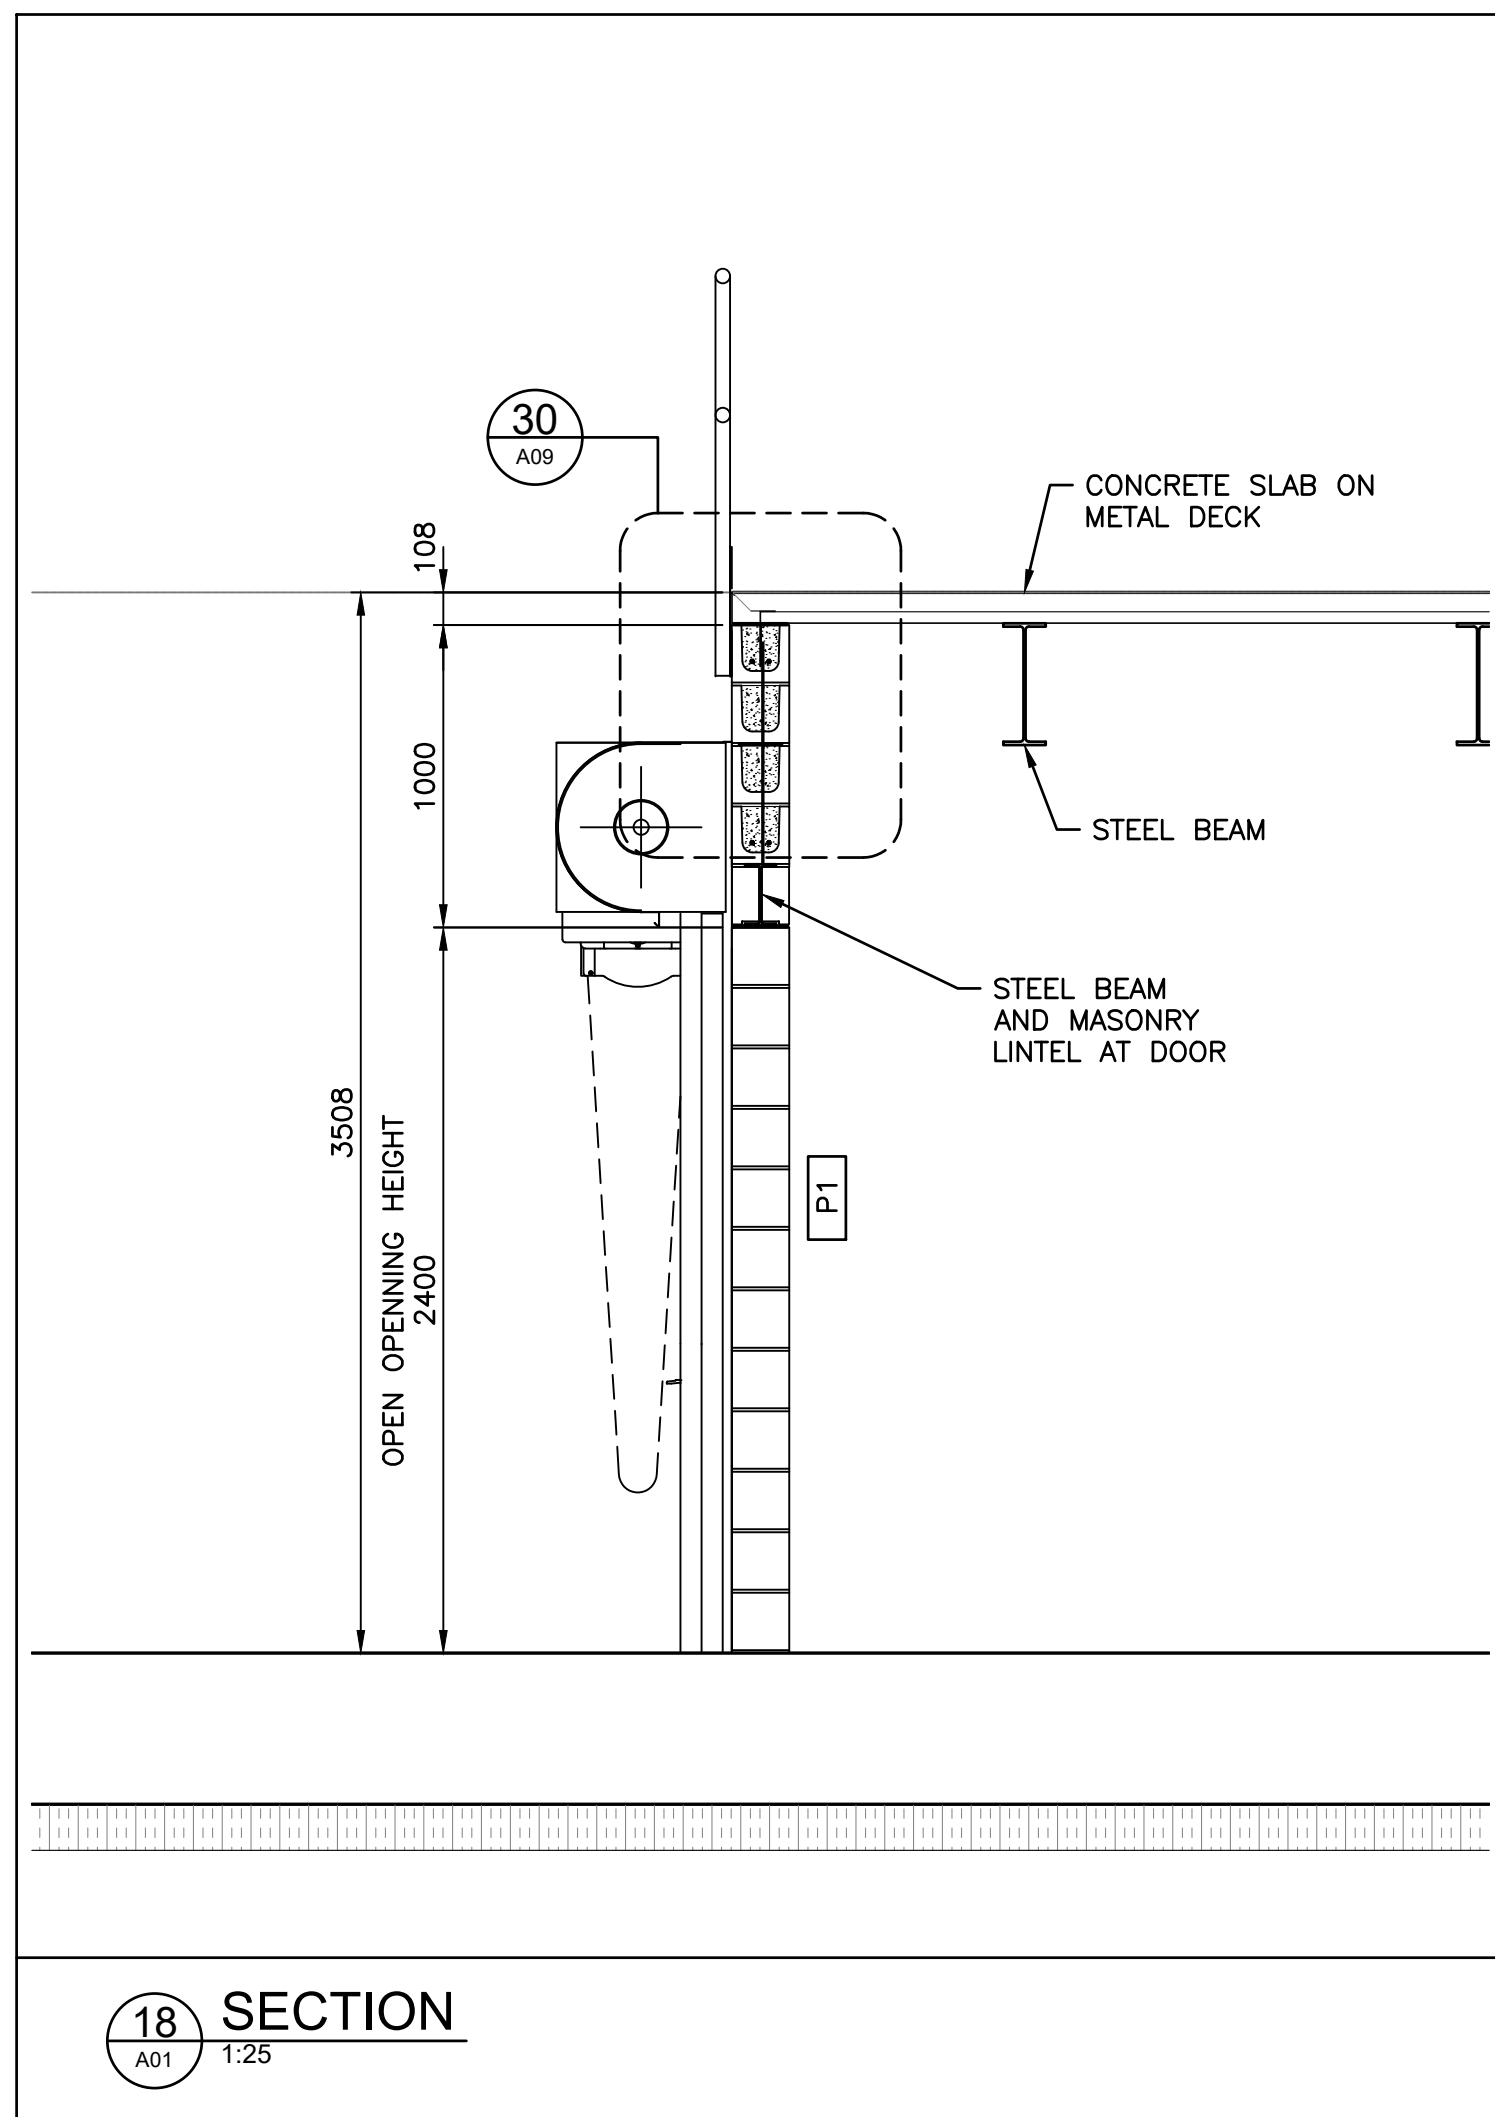

Conditions of Use

Verify elevations and/or dimensions on drawing prior to use.
Report any discrepancies to Dillon Consulting Limited.

Do not scale dimensions from drawing.

Do not modify drawing, re-use it, or use it for purposes other than those intended at the time of its preparation without prior written permission from Dillon Consulting Limited.

NOT FOR CONSTRUCTION



						DESIGN	REVIEWED BY
						JAA	
						DRAWN	CHECKED BY
						PDR	
						DATE	
3	90% REVIEW		2020/01/24		K.B.	OCT 2019	
2	50% REVIEW		2019/10/23		K.B.		
1	30% REVIEW		2019/06/04		K.B.		
No.	ISSUED FOR			DATE	BY	SCALE	NOTED




**CITY OF IQALUIT
WASTE TRANSFER STATION**

PROJECT NO.
19-9543




WALL SECTIONS SHEET 2

WTS-A08




FILENAME: C:\PROJECTS\WORKING DIRECTORIES\PROJECTS 2019\IQA\IQA12728\199543-01-ARCH.DWG PLOTTED BY: DERUITER, PAUL
PLOT DATE: 2020-01-24 @ 11:53:11 AM PLOT SCALE: 1:25.4 PLOT STYLE: DILLON-STD.AUTOCCTB

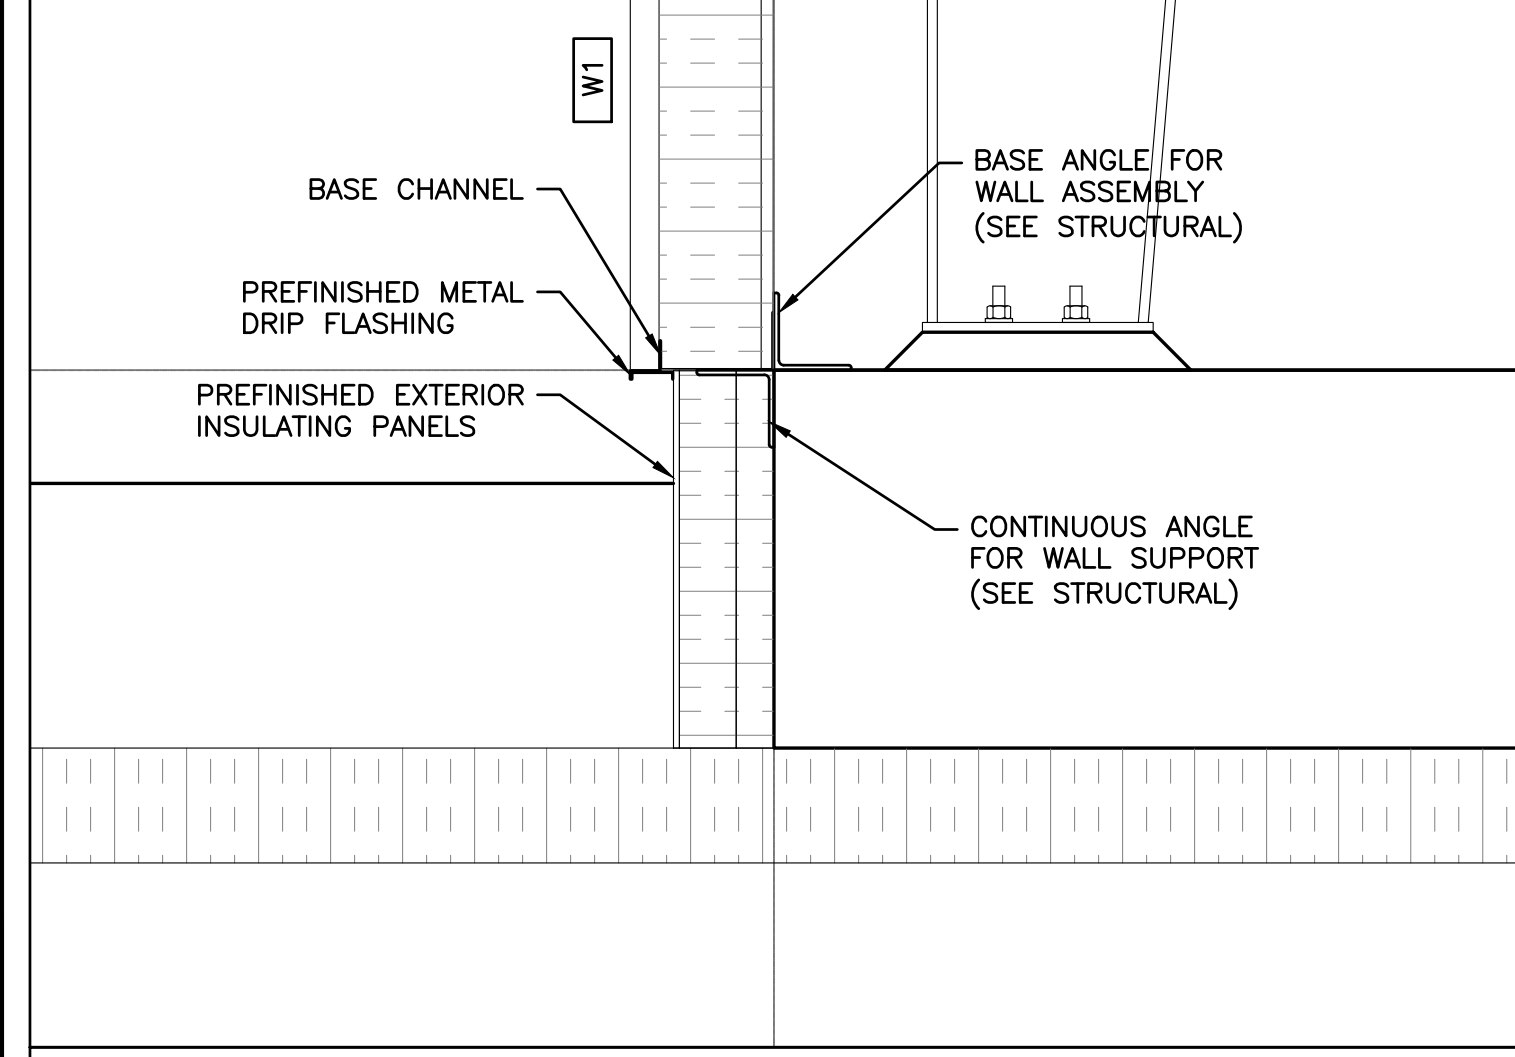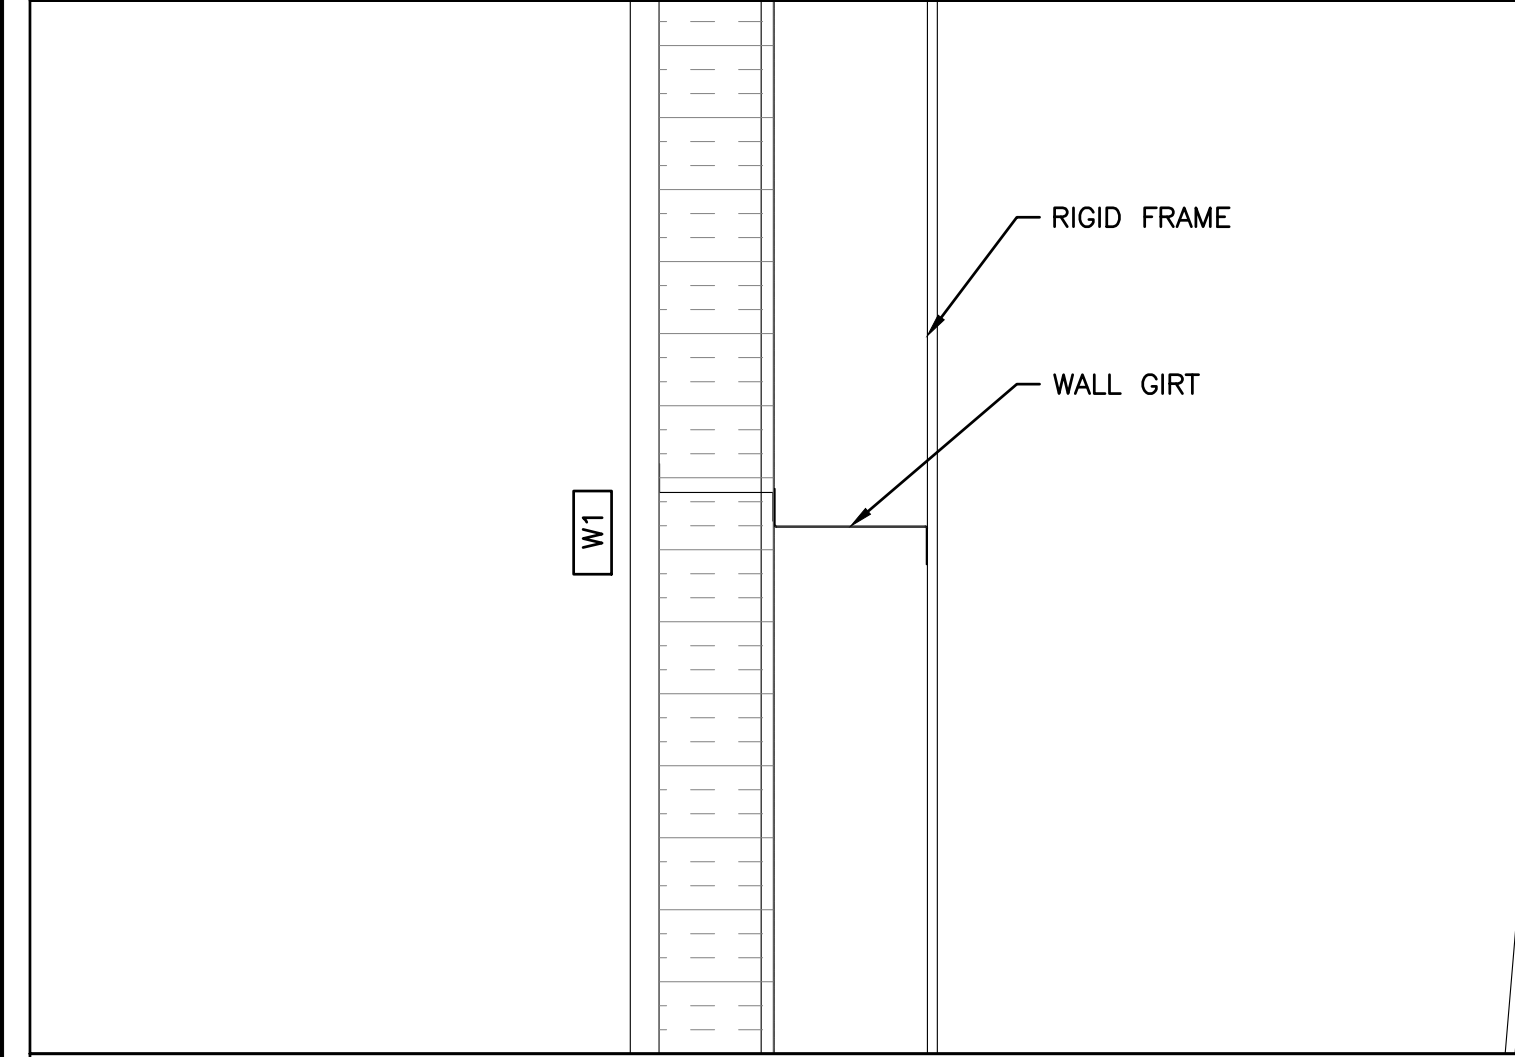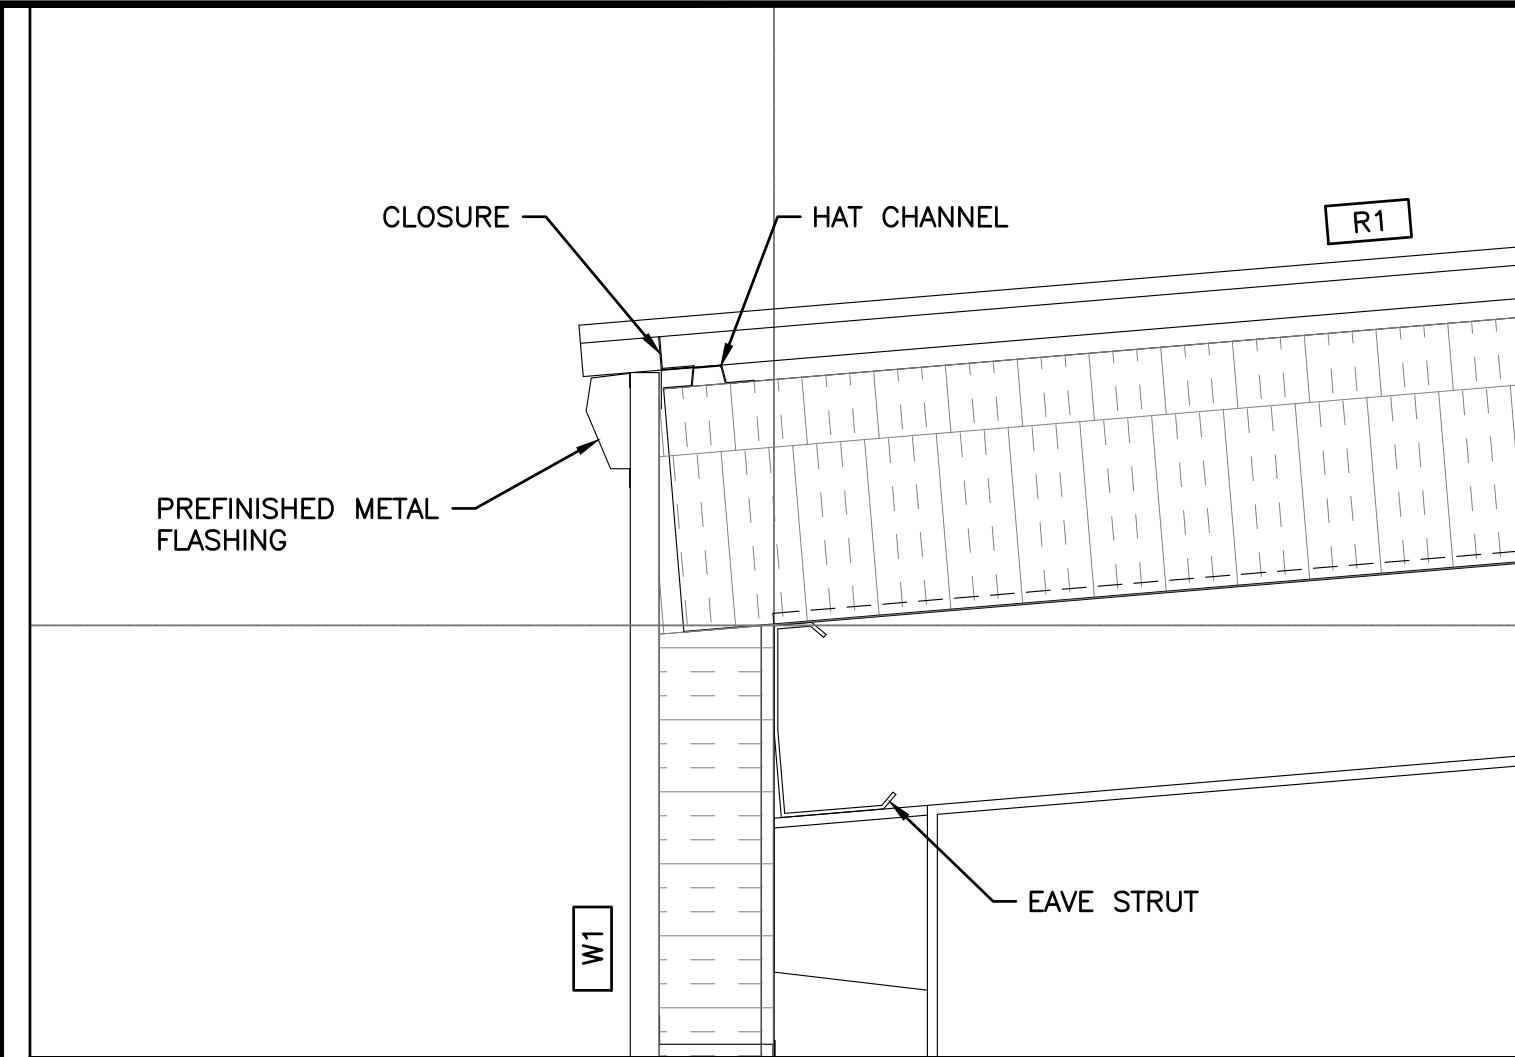




Conditions of Use
Verify elevations and/or dimensions on drawing prior to use. Report any discrepancies to Dillon Consulting Limited.
Do not scale dimensions from drawing.
Do not modify drawing, re-use it, or use it for purposes other than those intended at the time of its preparation without prior written permission from Dillon Consulting Limited.

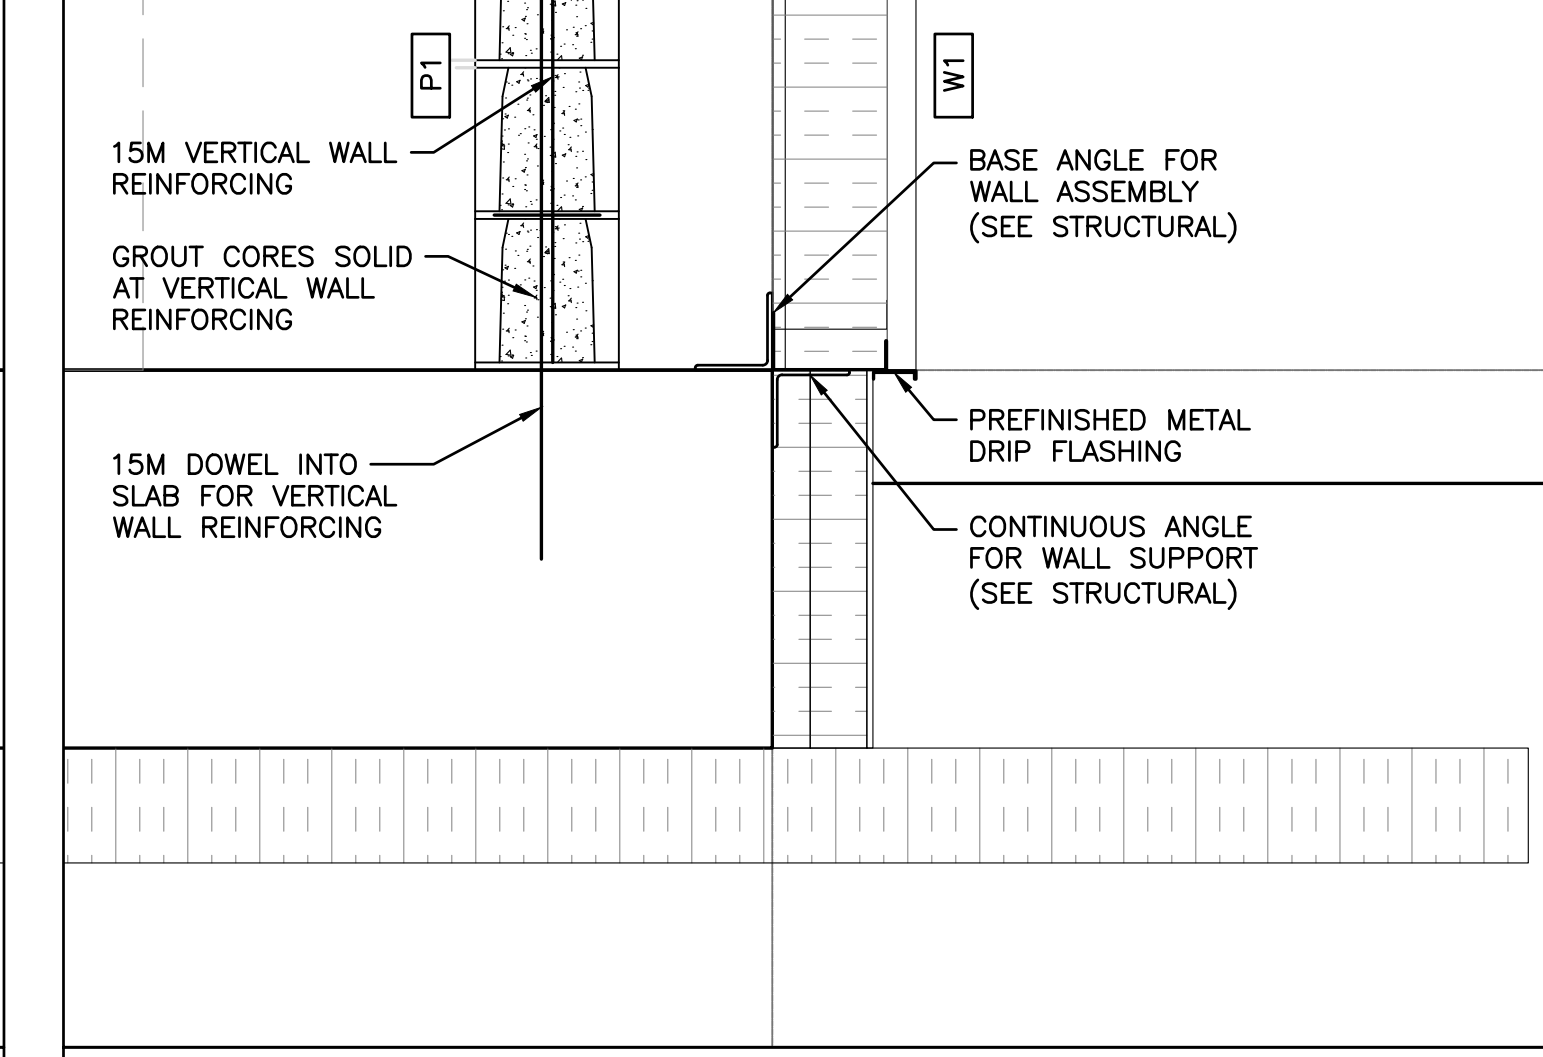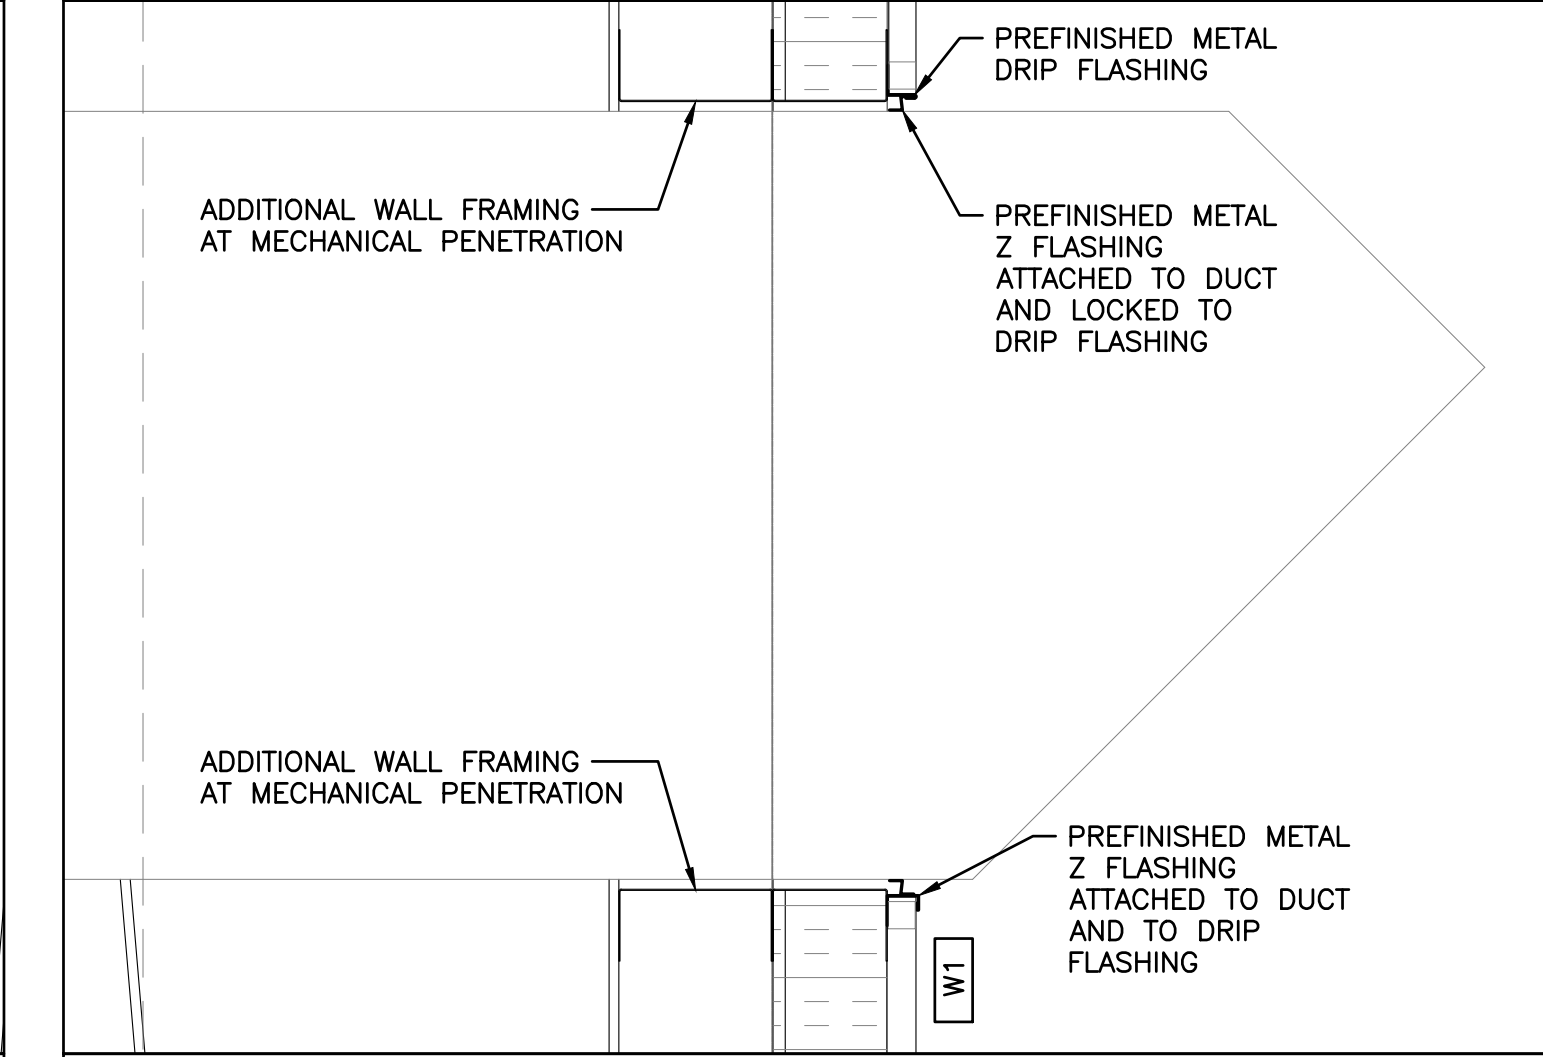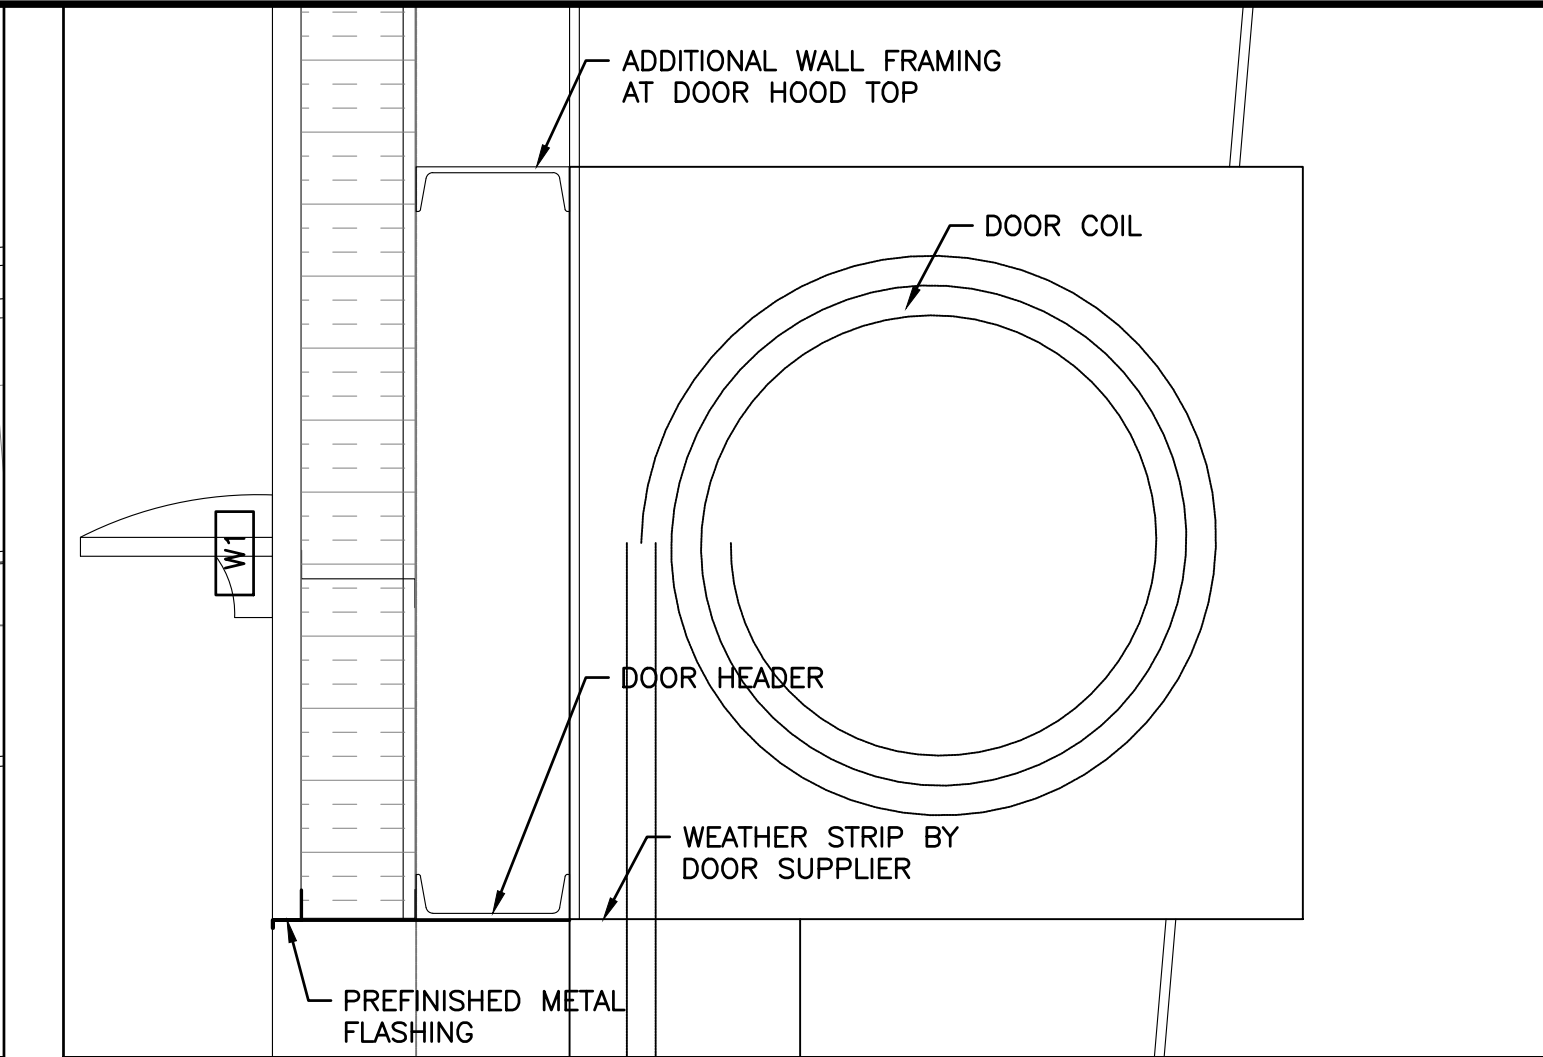

NOT FOR CONSTRUCTION

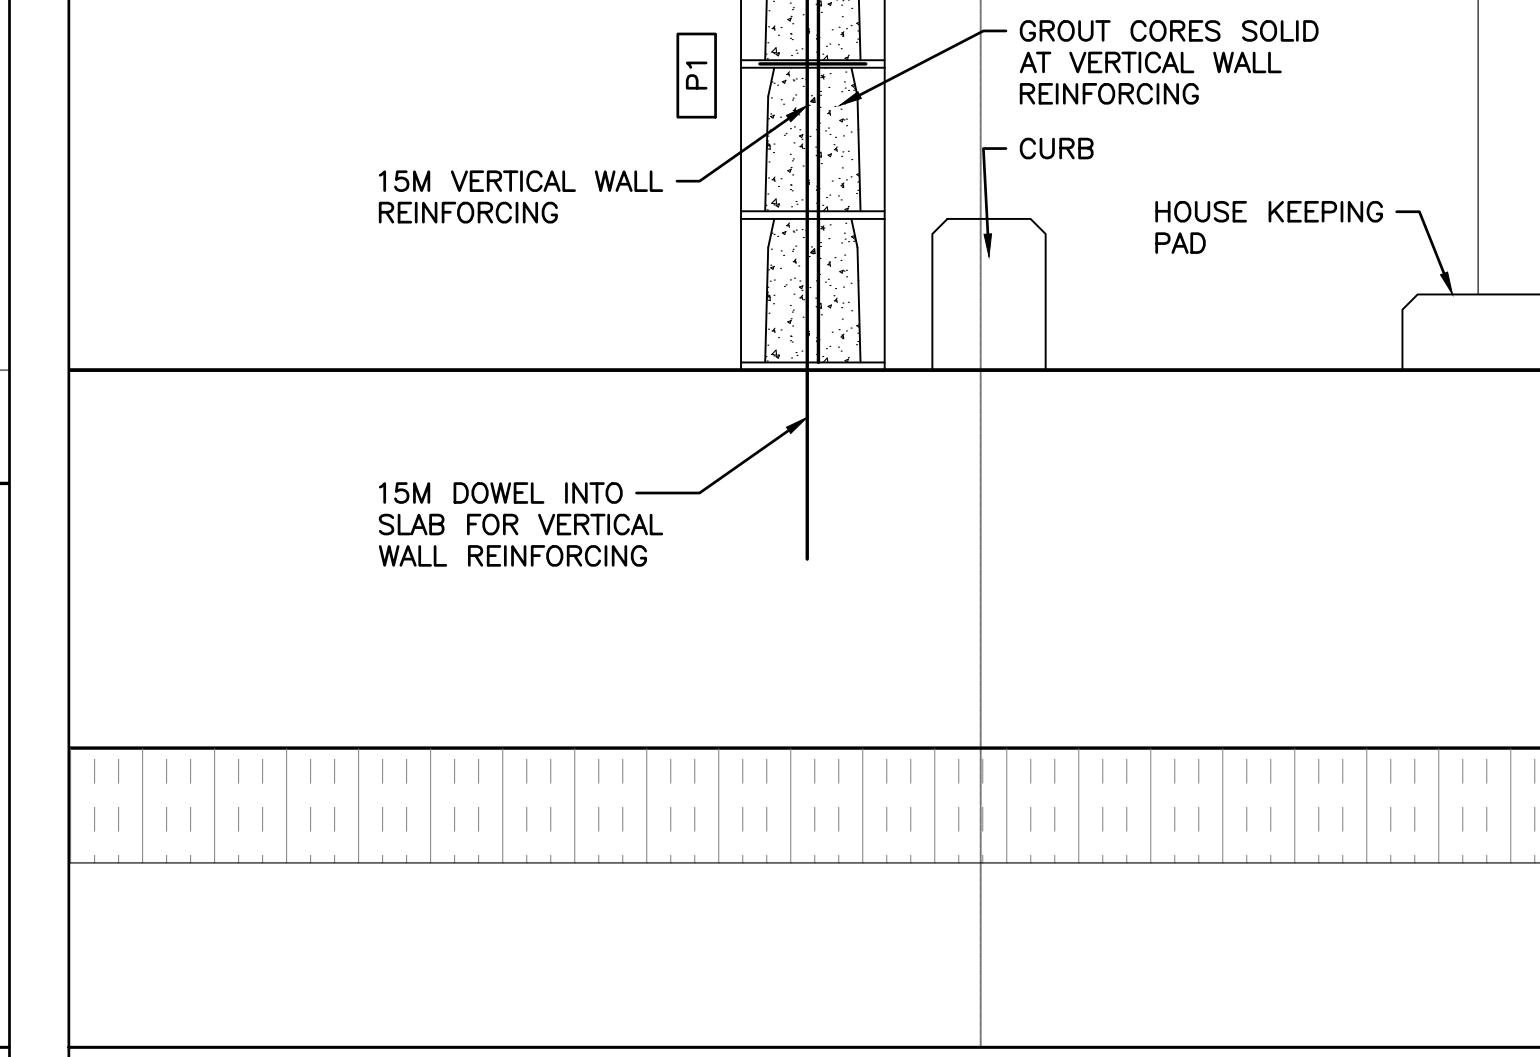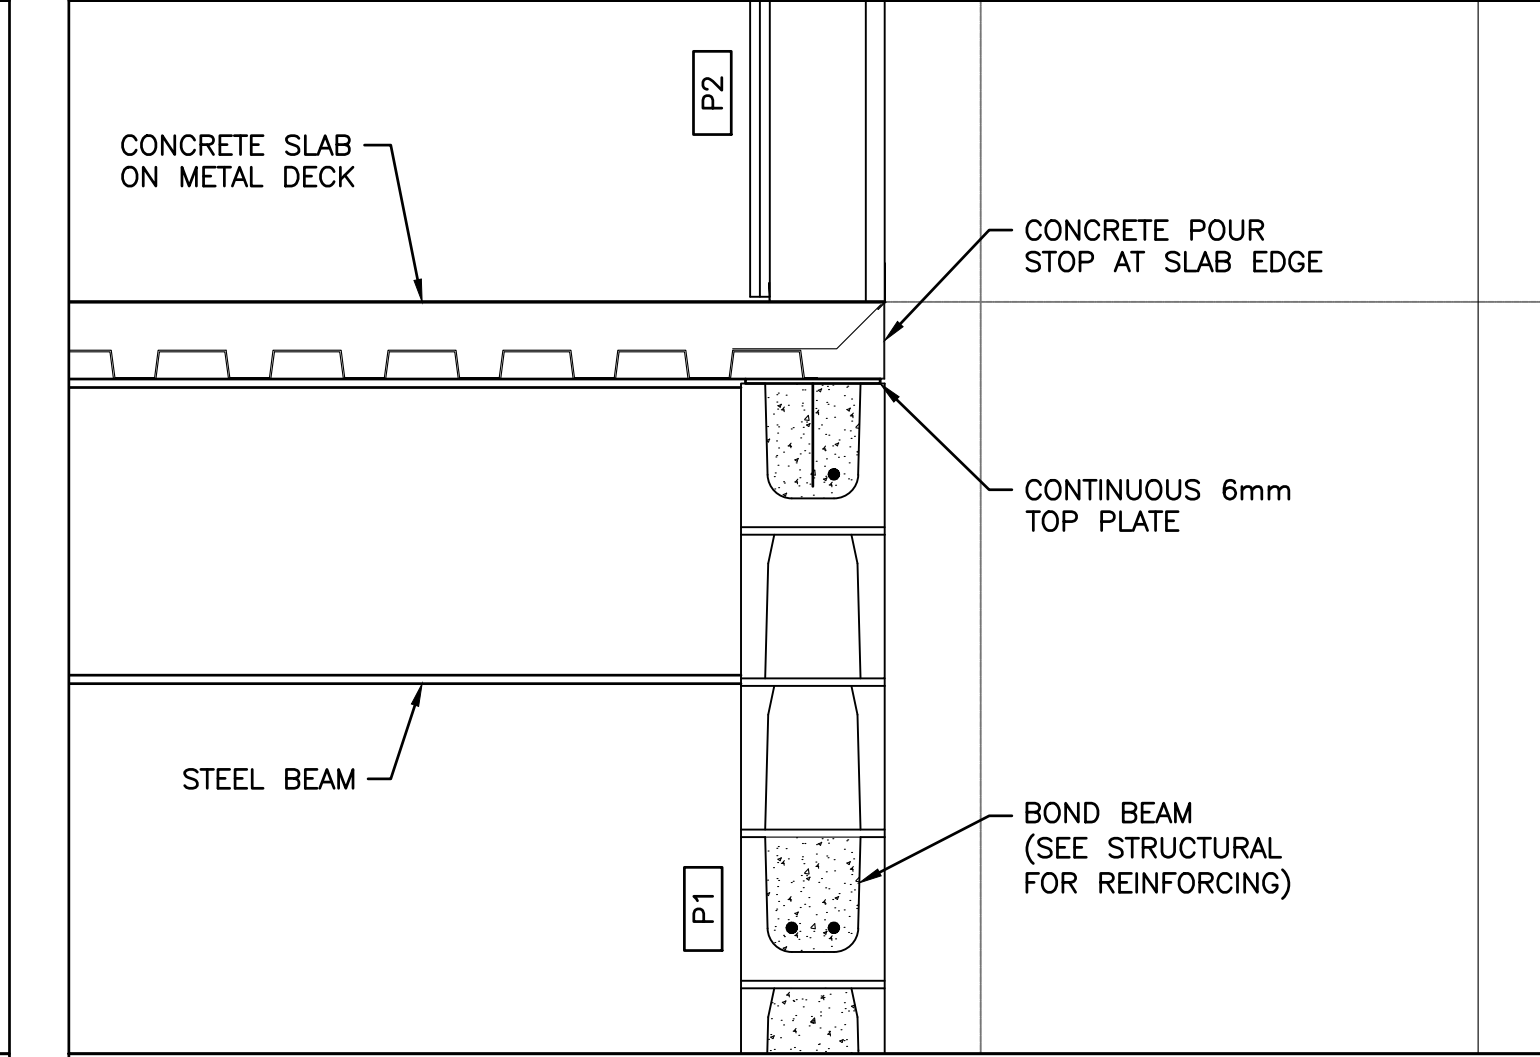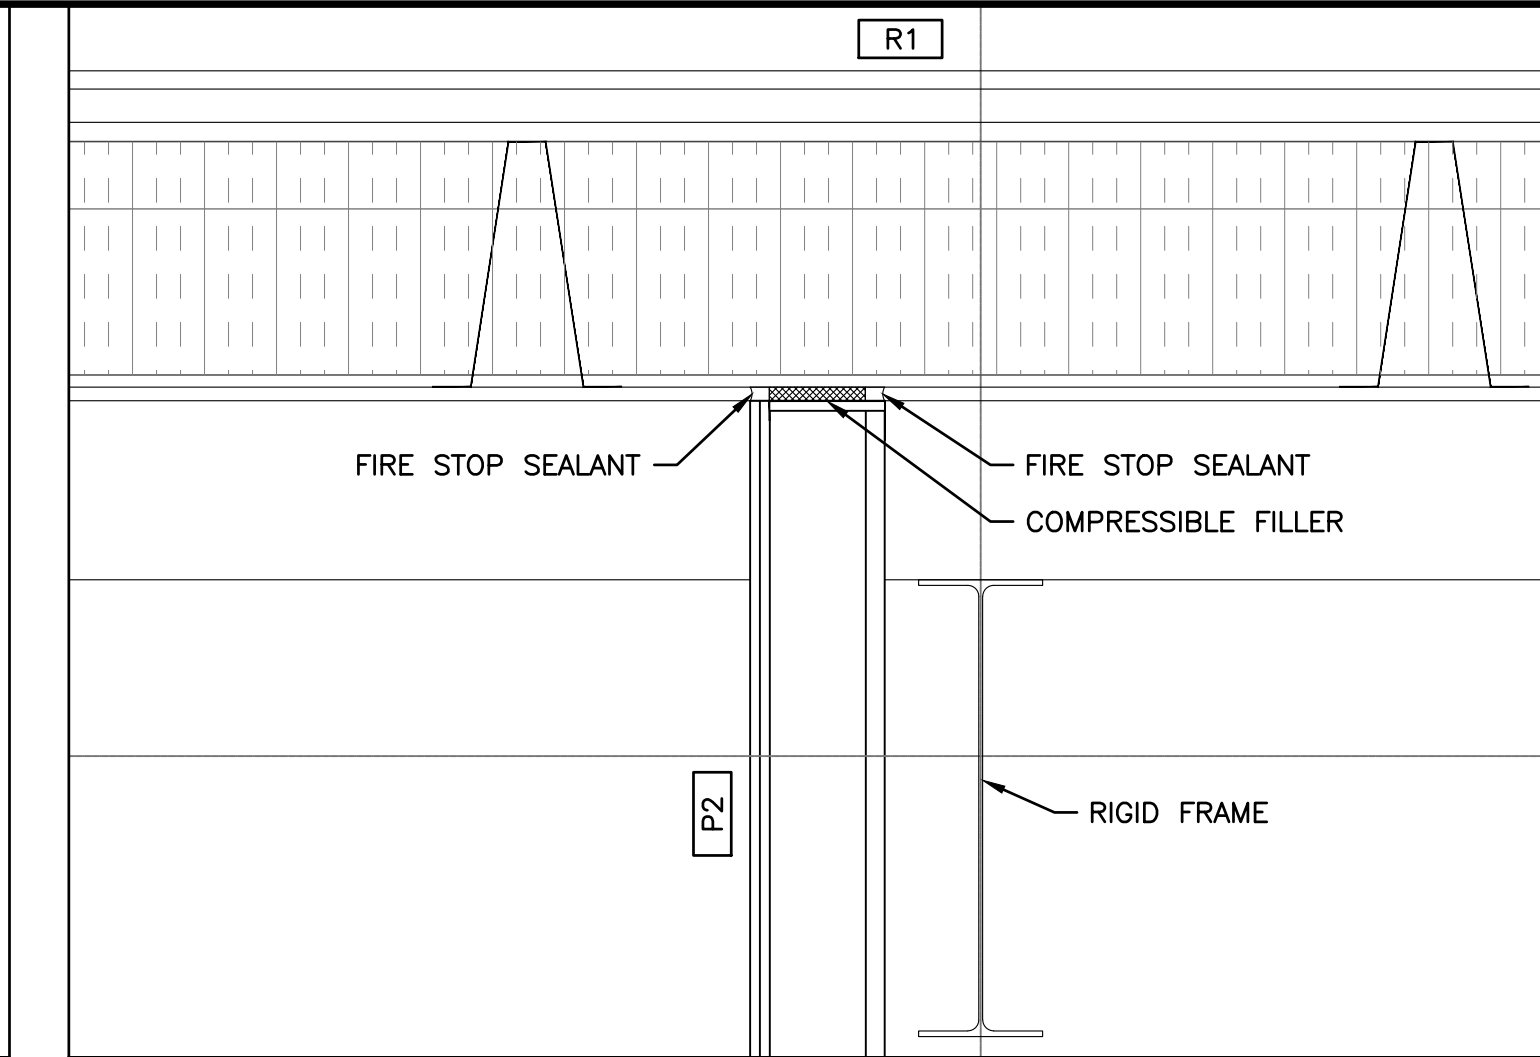

3	90% REVIEW	2020/01/24	K.B.
2	50% REVIEW	2019/10/23	K.B.
1	30% REVIEW	2019/06/04	K.B.
No.	ISSUED FOR	DATE	BY

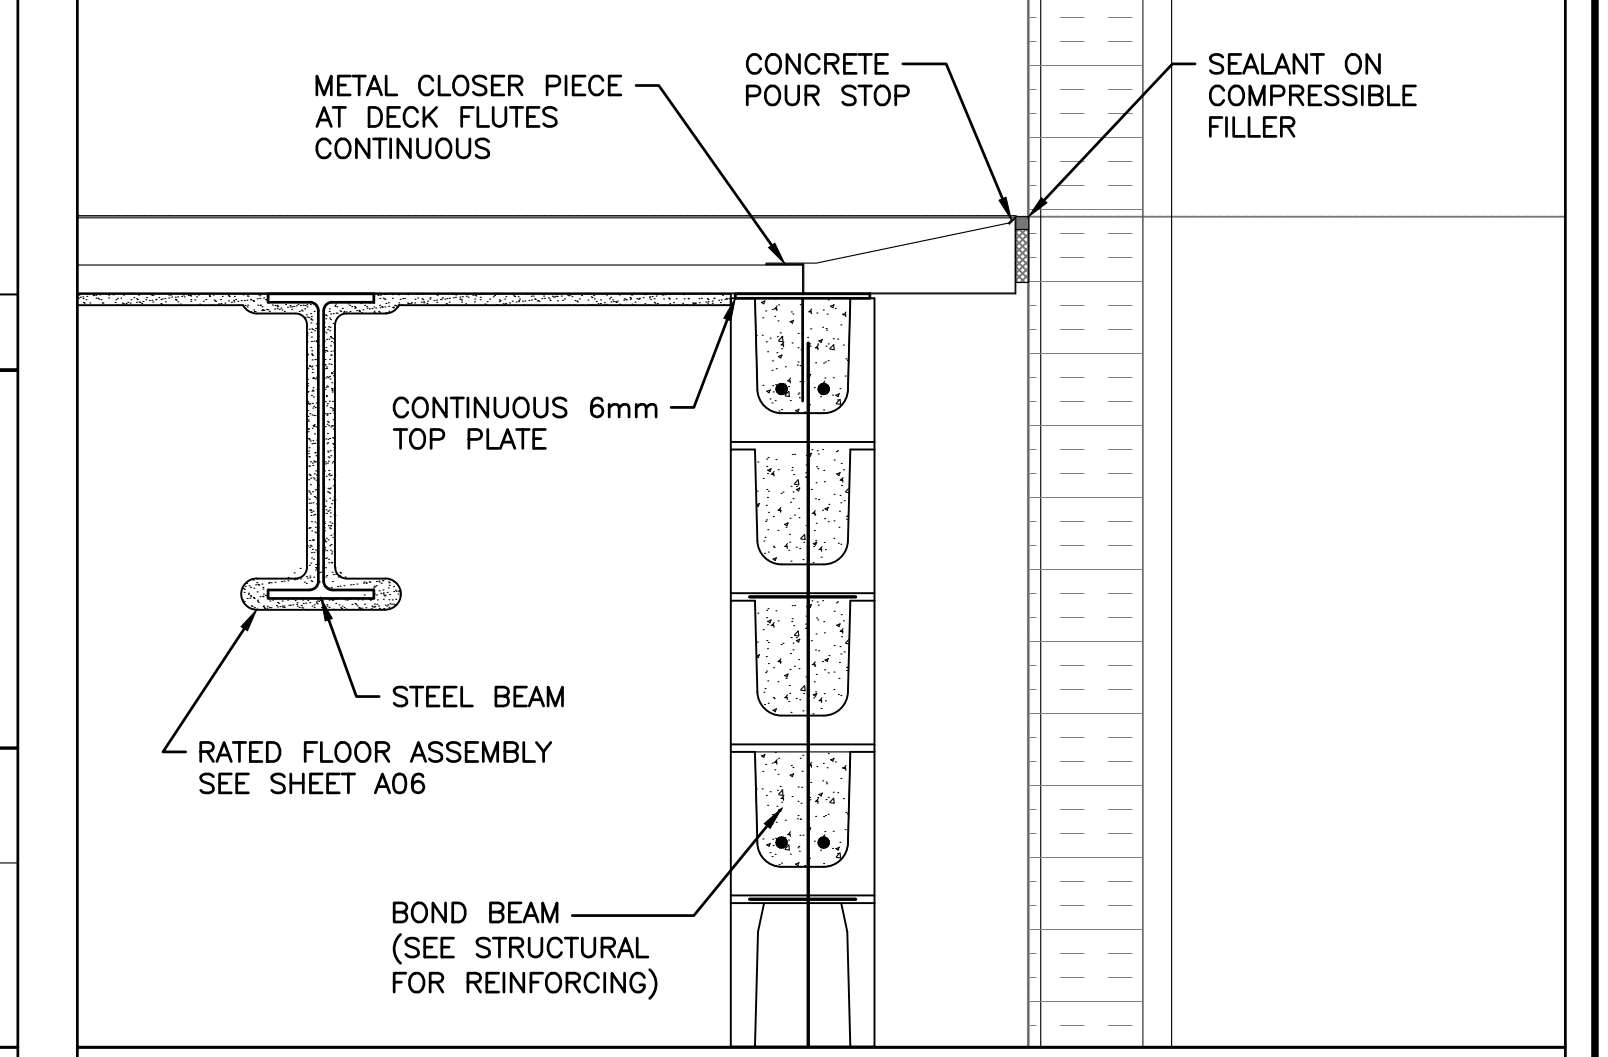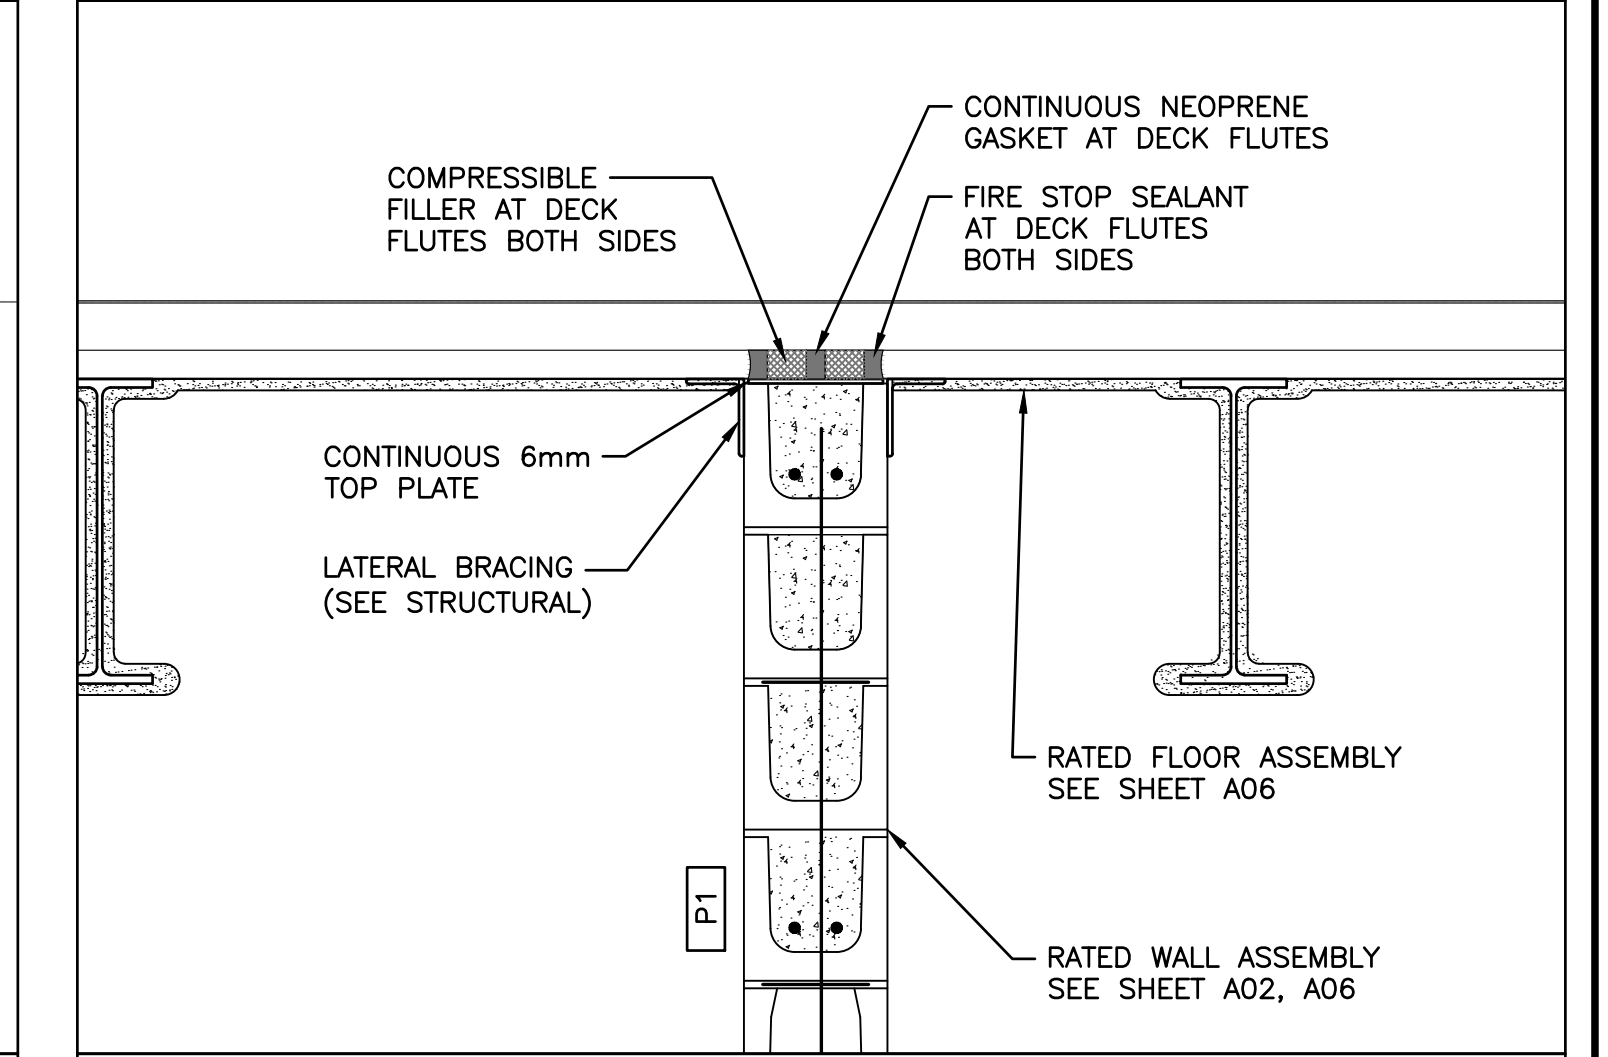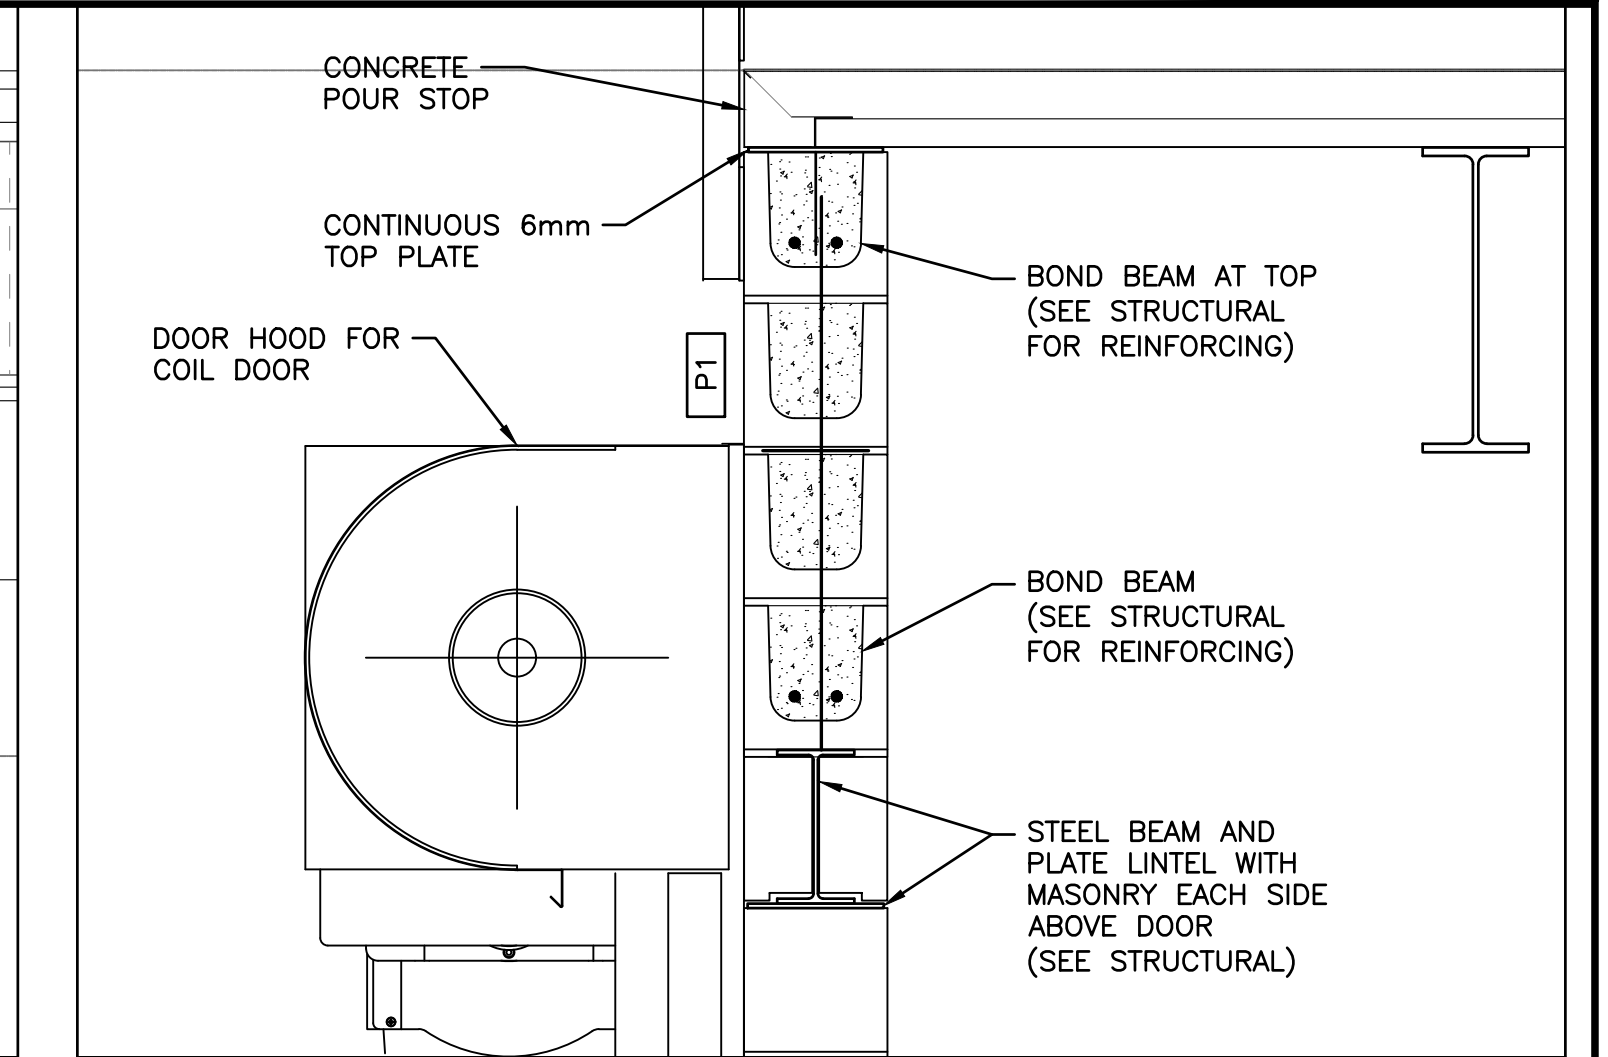


**CITY OF IQALUIT
WASTE TRANSFER STATION**

SECTION DETAILS


WTS-A09

PROJECT NO. 19-9543
SHEET NO.


0.5 0 0.5
SCALE 1:25 METRES

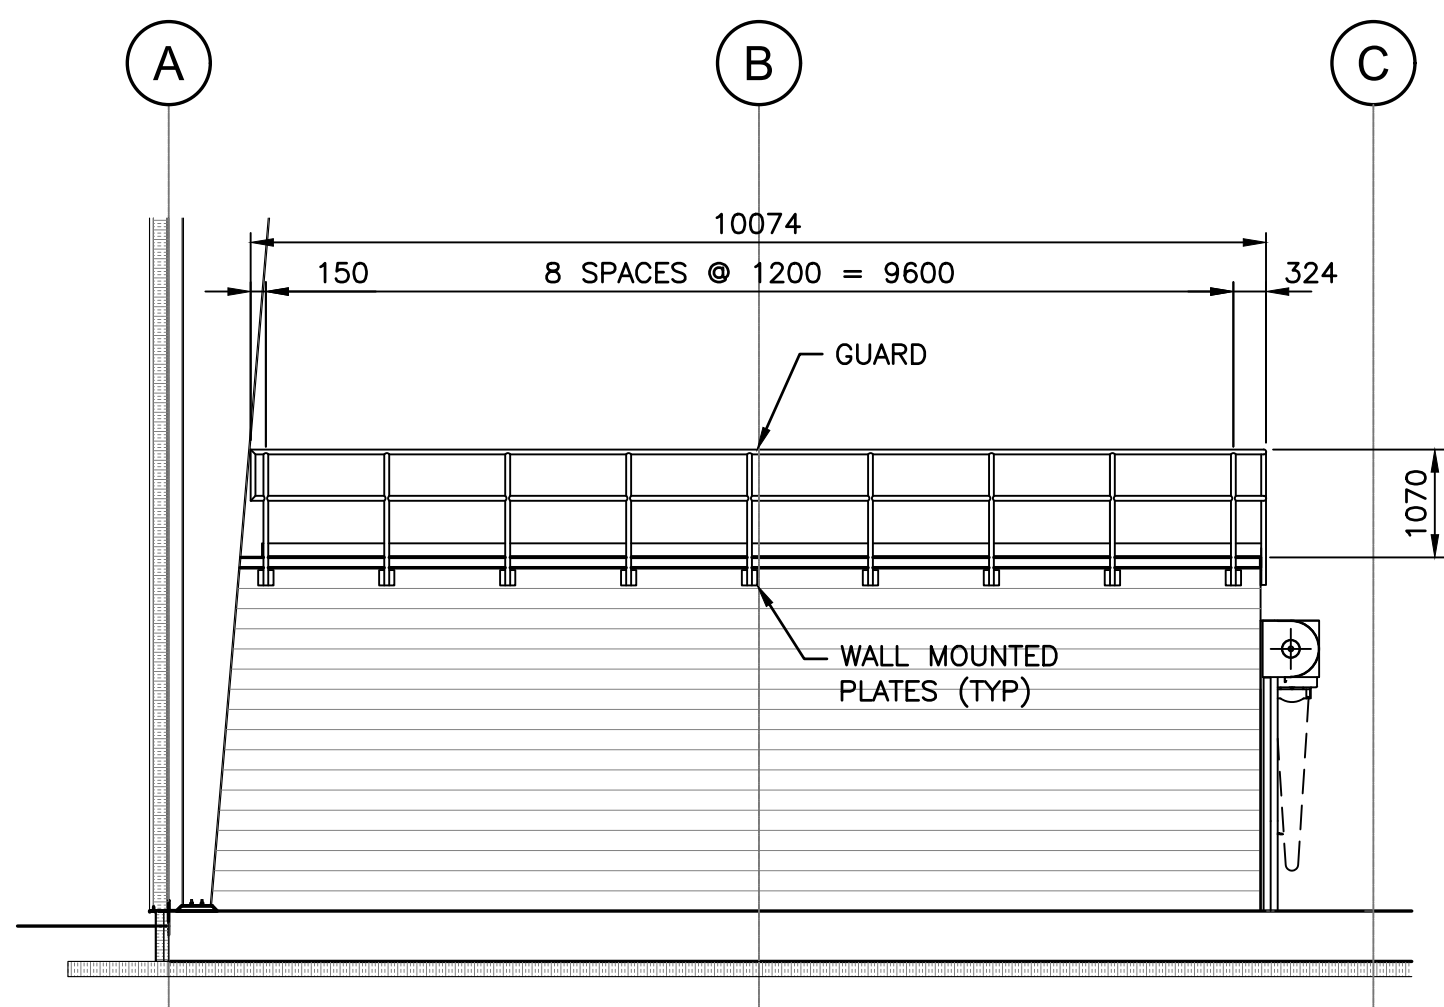


GUARD ELEVATION - WEST WALL
1:75

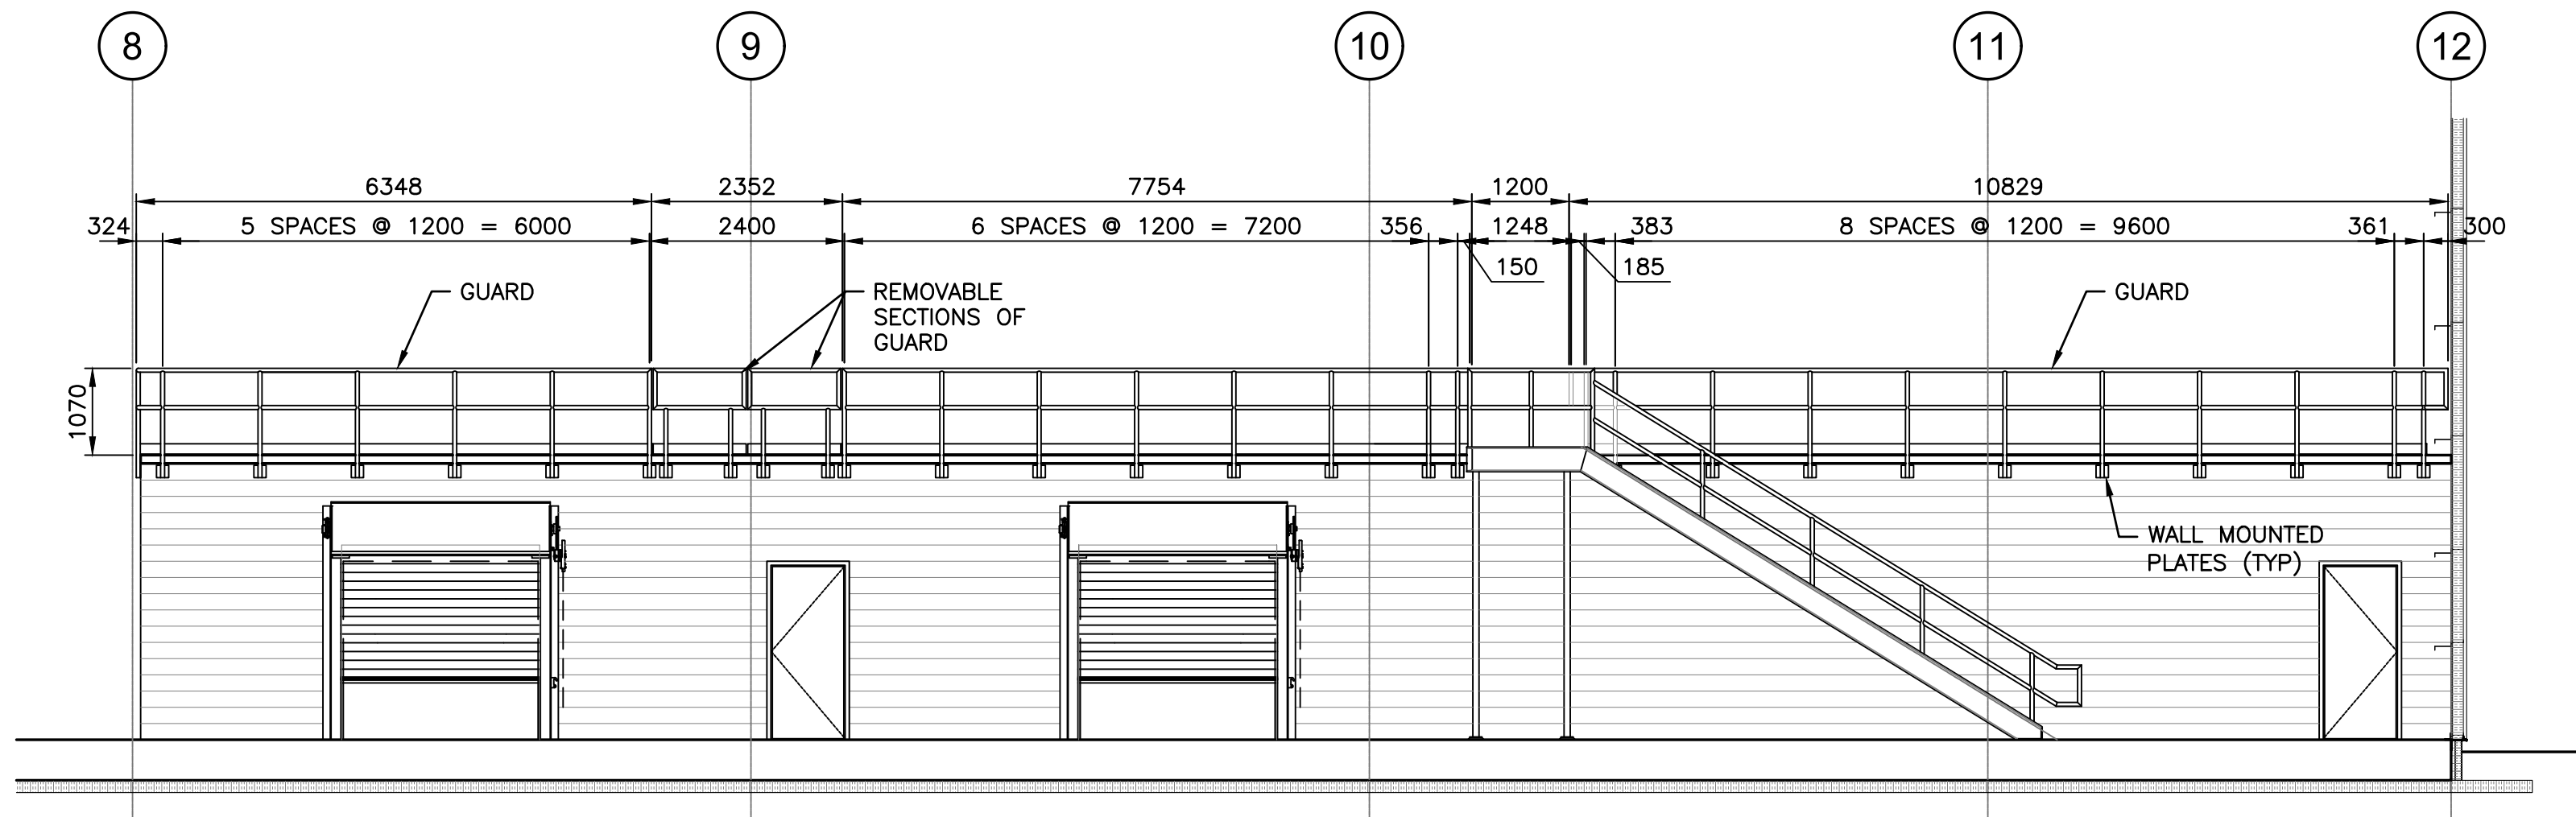


GUARD ELEVATION - SOUTH WALL
1:75

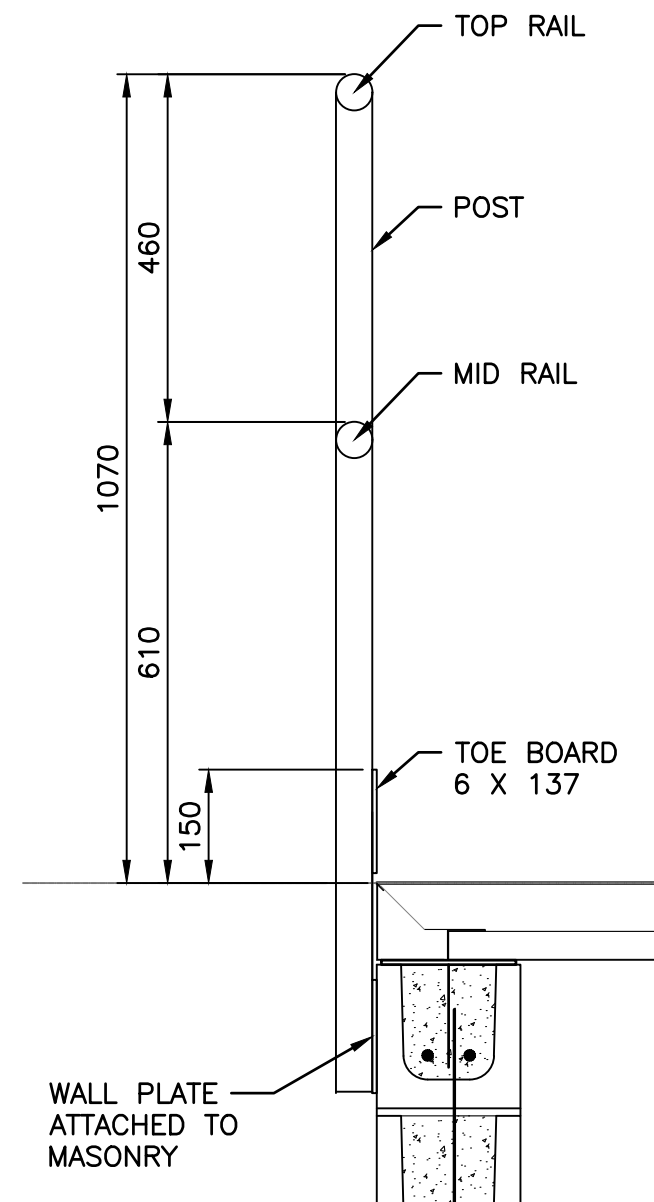


32 SECTION
A10 1:10

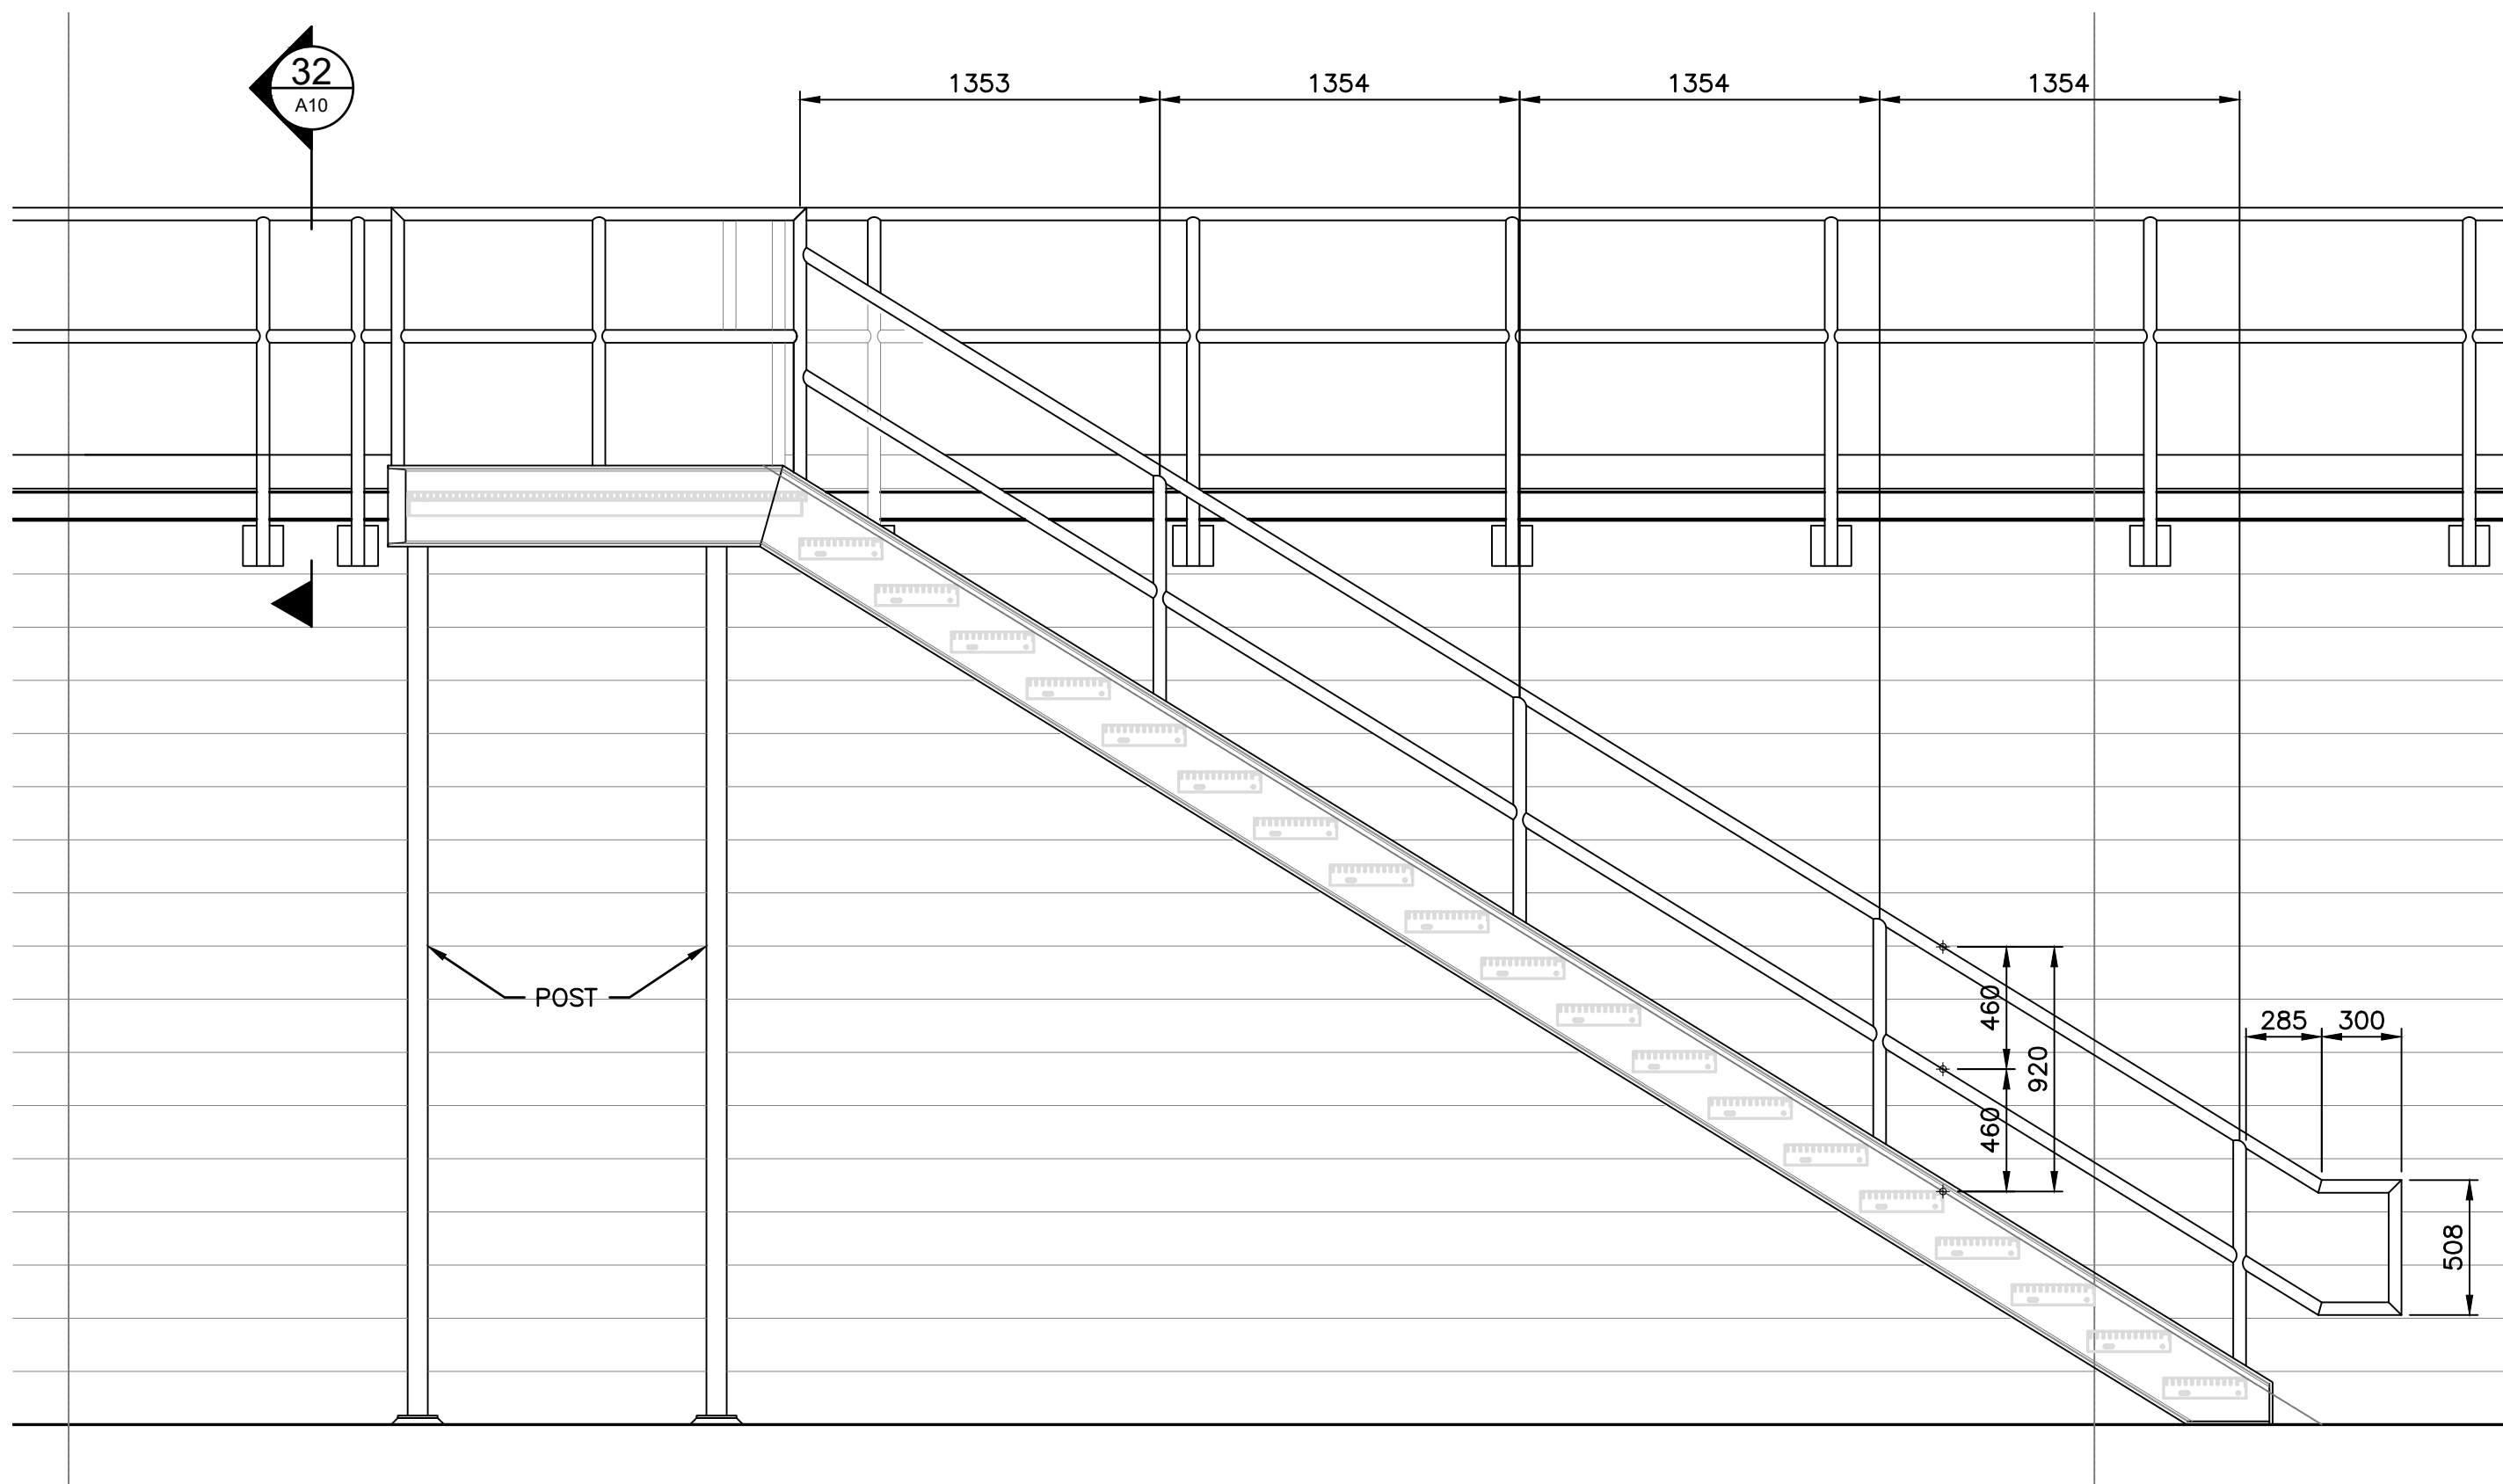

STAIR HANDRAIL, GUARD ELEVATION
1:25

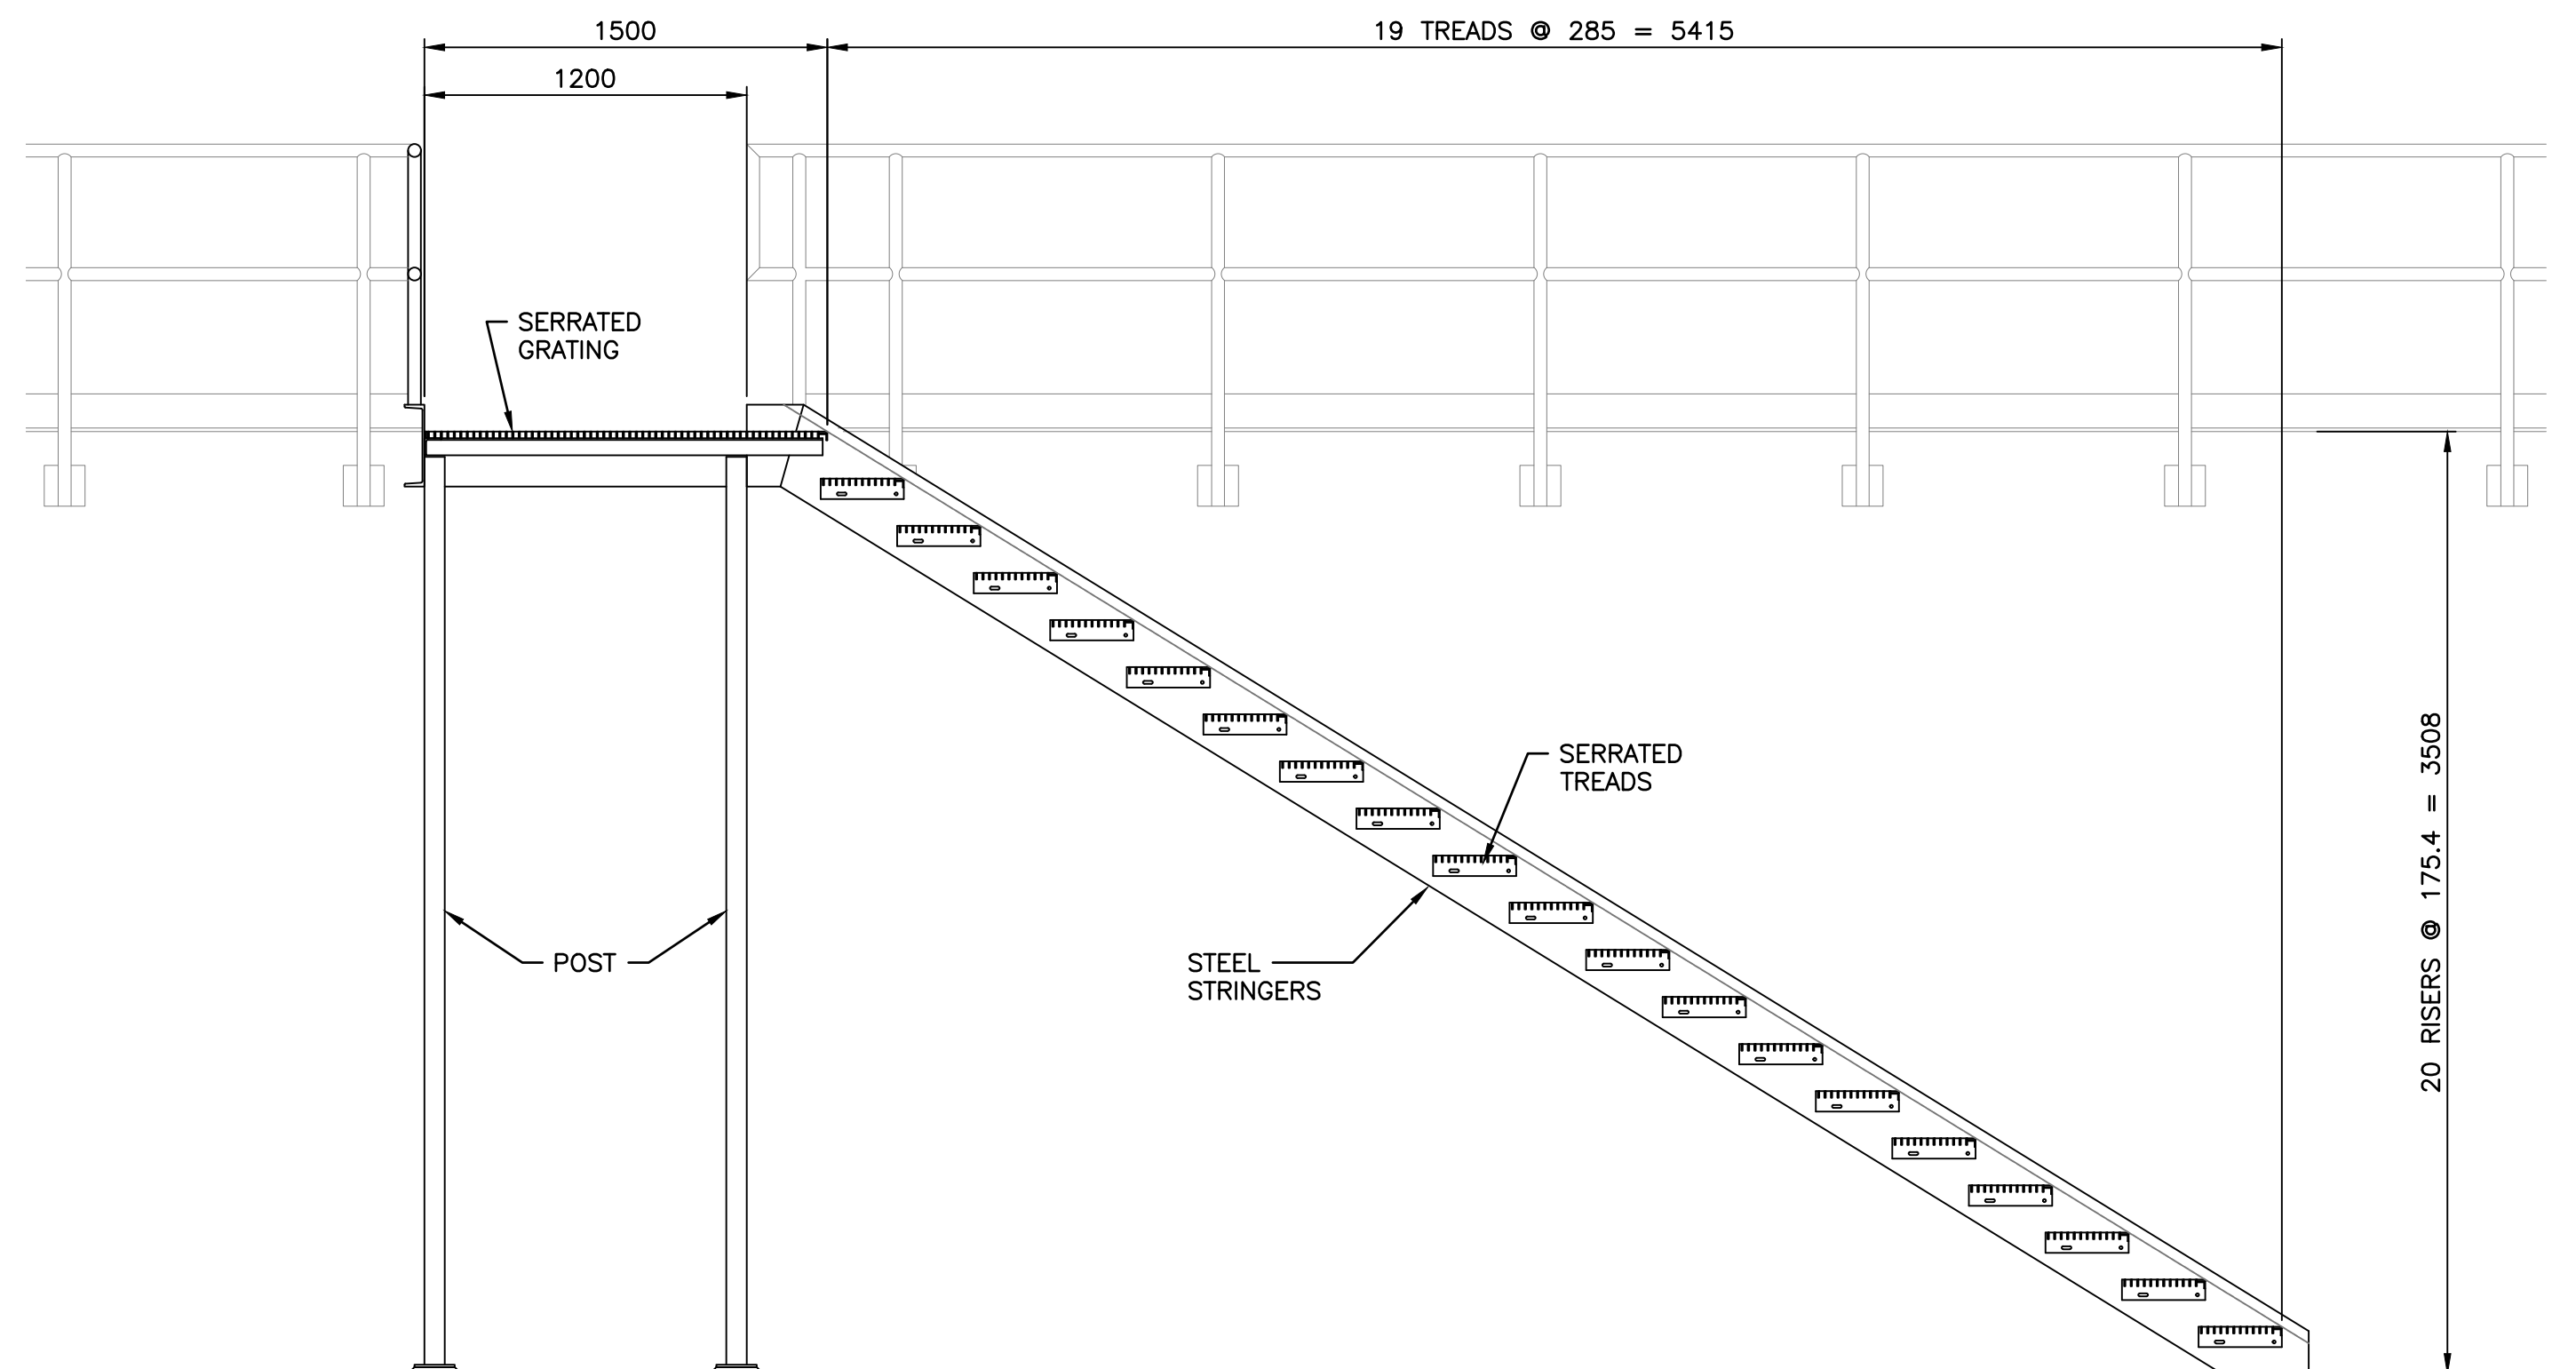

SECTION THROUGH STAIR
1:25

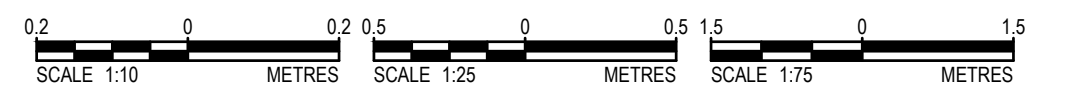

Conditions of Use

Verify elevations and/or dimensions on drawing prior to use.
Report any discrepancies to Dillon Consulting Limited.

Do not scale dimensions from drawing.

Do not modify drawing, re-use it, or use it for purposes other
than those intended at the time of its preparation without prior
written permission from Dillon Consulting Limited.

NOT FOR CONSTRUCTION




DESIGN	JAA	REVIEWED BY	
DRAWN	PDR	CHECKED BY	
DATE	OCT 2019	SCALE	NOTED
3	90% REVIEW	2020/01/24	K.B.
2	50% REVIEW	2019/10/23	K.B.
1	30% REVIEW	2019/06/04	K.B.
No.	ISSUED FOR	DATE	BY

CITY OF IQALUIT
WASTE TRANSFER STATION

PROJECT NO.
19-9543

MISCELLANEOUS METAL
ELEVATIONS, SECTION

SHEET NO.
WTS-A10

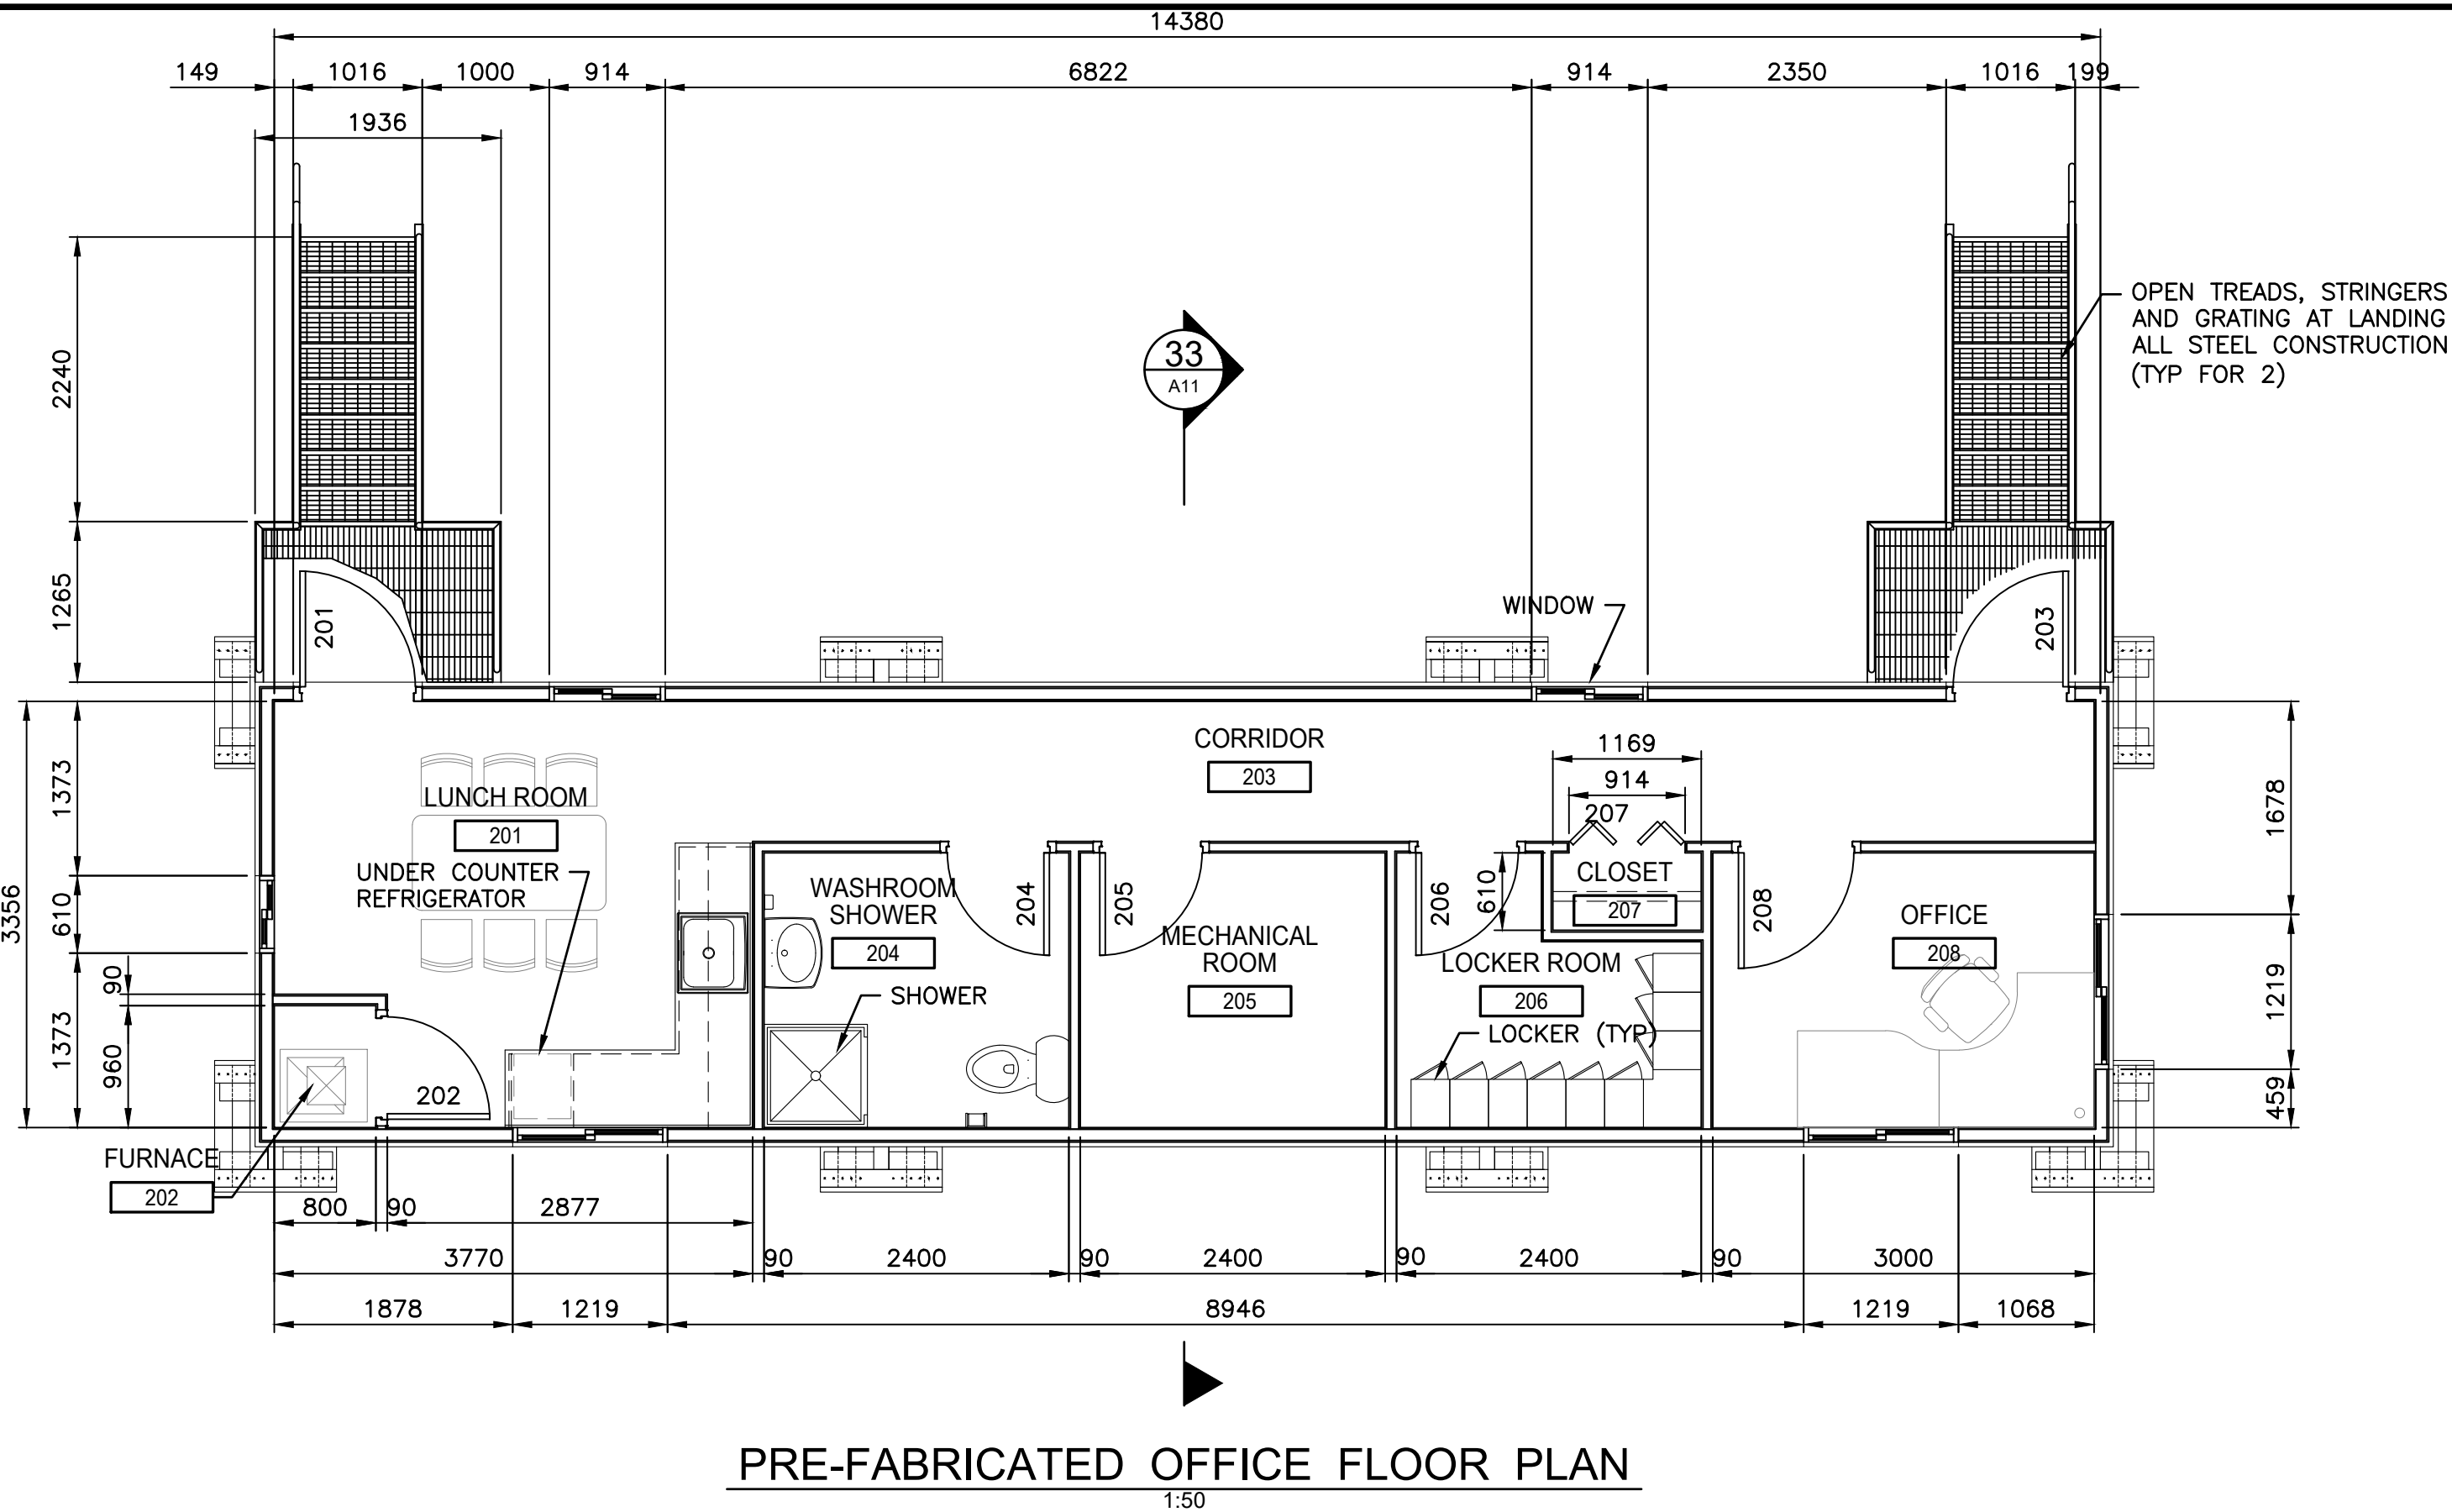


PRE-FABRICATED OFFICE FLOOR PLAN

1:50

DOOR, FRAME AND HARDWARE SCHEDULE																		
NUMBER	FROM	TO	SWING	DOOR							FRAME				RATING	DETAIL	REMARKS	HDW PKG
				TYPE	WIDTH	HEIGHT	THICK	MAT	FINISH	GLAZING	TYPE	MAT	FINISH	PT				
201	201	EXT	LH	A	914	2134	45	HM	PT		F1	TBHM	PT					PKG 1
202	202	201	RH	A	813	2134	45	HM	PT		F1	HM	PT					PKG 2
203	203	EXT	RH	A	914	2134	45	HM	PT		F1	TBHM	PT					PKG 1
204	203	204	LH	WD	914	2134	45	HM	PT		F1	HM	PT					PKG 3
205	203	205	RH	WD	914	2134	45	HM	PT		F1	HM	PT					PKG 2
206	203	206	RH	WD	914	2134	45	HM	PT		F1	HM	PT					PKG 3
207	207	203	BI-FOLD	WD	914	2134	45	HM	PT							PAIR BI-FOLD DOORS		
208	203	208	RH	WD	914	2134	45	HM	PT		F1	HM	PT					PKG 2
301	201	EXT	LH	A	914	2134	45	HM	PT		F1	TBHM	PT					PKG 1
HARDWARE PACKAGE 1 3 HINGES (NR PINS) 1 DEAD BOLT 1 PASSAGE SET 1 CLOSER 1 KICK PLATE 1 THRESHOLD 1 WEATHERSTRIP 1 DOOR SWEEP HARDWARE PACKAGE 2 3 HINGES 1 LOCK SET HARDWARE PACKAGE 3 3 HINGES 1 PRIVACY SET																		


ROOM FINISH SCHEDULE										
ROOM No.	NAME	FLOOR		BASE	WALLS		CEILINGS			REMARKS
		MATERIAL	FINISH		MATERIAL	FINISH	MATERIAL	FINISH	HEIGHT	
201	LUNCH ROOM	WOOD	VT	RB	GWB	PNT	GWB	PT	—	
202	FURNACE	WOOD	VT	RB	GWB	PNT	GWB	PT	—	
203	CORRIDOR	WOOD	VT	RB	GWB	PNT	GWB	PT	—	
204	WASHROOM , SHOWER	WOOD	VT	RB	GWB	PNT	GWB	PT	—	
205	MECHANICAL ROOM	WOOD	VT	RB	GWB	PNT	GWB	PT	—	
206	LOCKER ROOM	WOOD	VT	RB	GWB	PNT	GWB	PT	—	
207	CLOSE	WOOD	VT	RB	GWB	PNT	GWB	PT	—	
208	OFFICE	WOOD	VT	RB	GWB	PNT	GWB	PT	—	
301	OFFICE	WOOD	VT	RB	GWB	PNT	GWB	PT	—	

ABBREVIATIONS	
CONC	CONCRETE
CMU	CONCRETE MASONRY UNIT
EXT	EXTERIOR
HDR	HARDENER
HM	HOLLOW METAL
HR	HOUR
HW	HARDWARE
GWB	GYPSUM WALL BOARD
LH	LEFT HAND
LP	LINER PANEL
MTL	METAL
NR	NON-REMOVABLE
NL	NARROW LITE
OH	OVERHEAD
PKG	PACKAGE
PREFIN	PREFINISHED
PT	PAINT
RH	RIGHT HAND
TBHM	THERMALLY BROKEN HOLLOW METAL
U/S	UNDERSIDE
VT	VINYL TILE

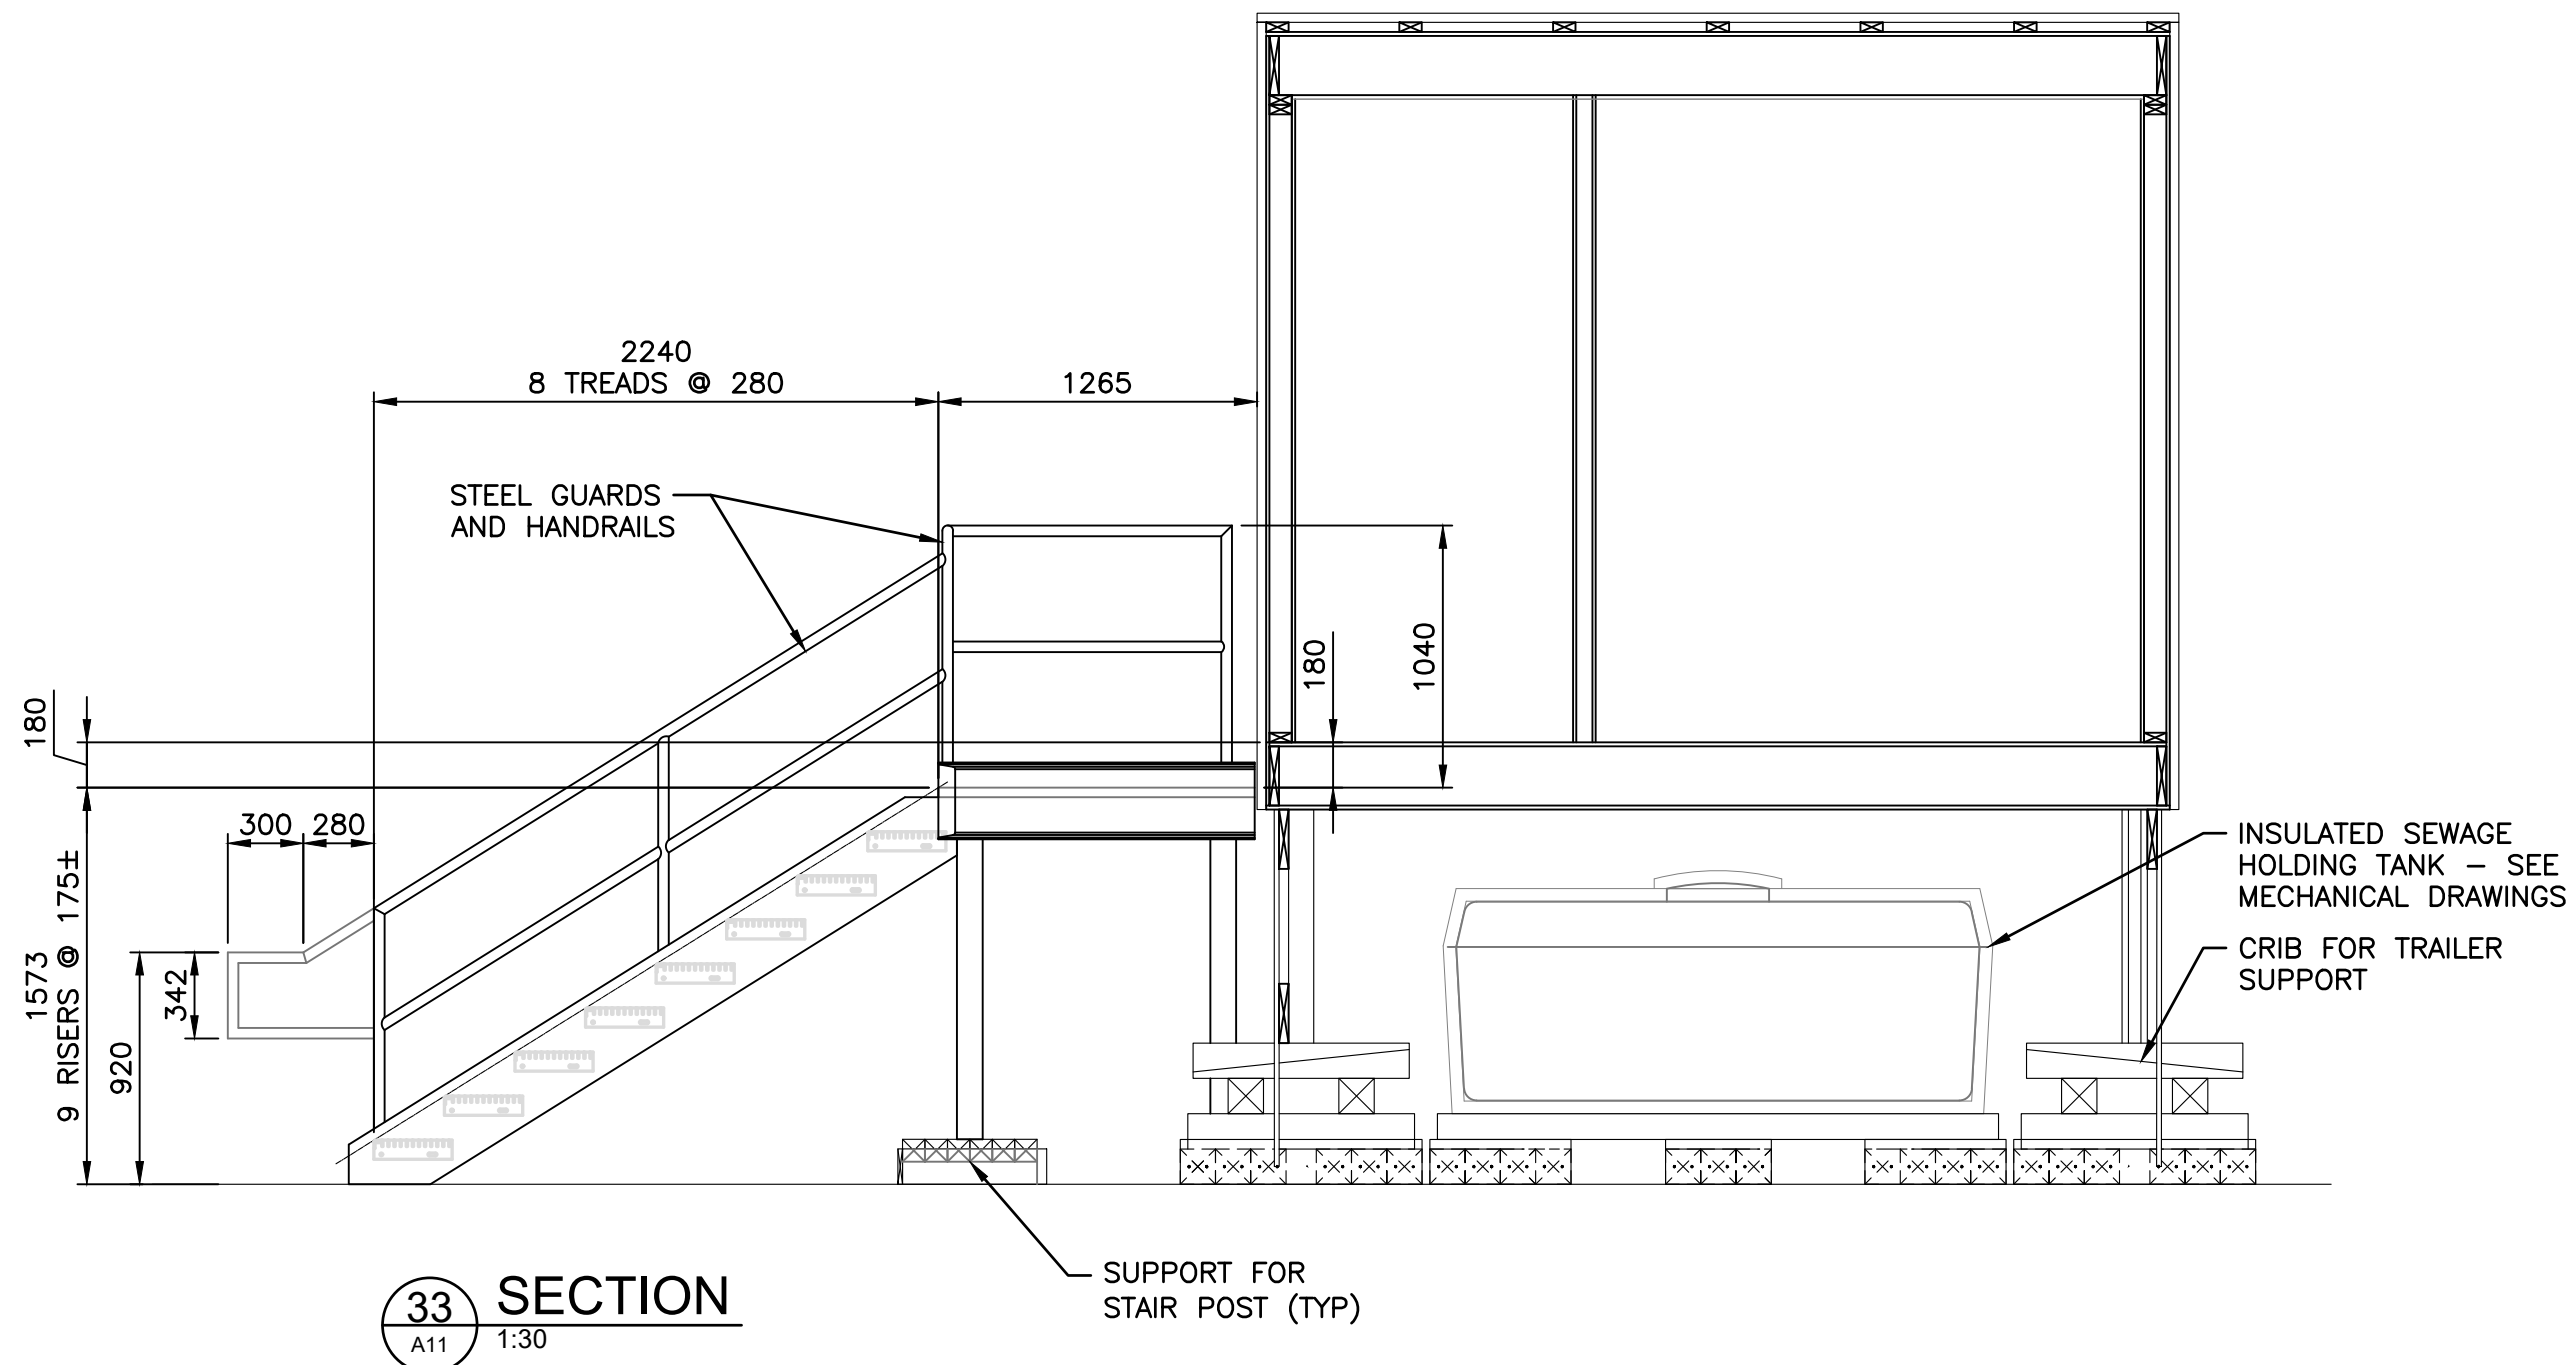


33 SECTION

1:30

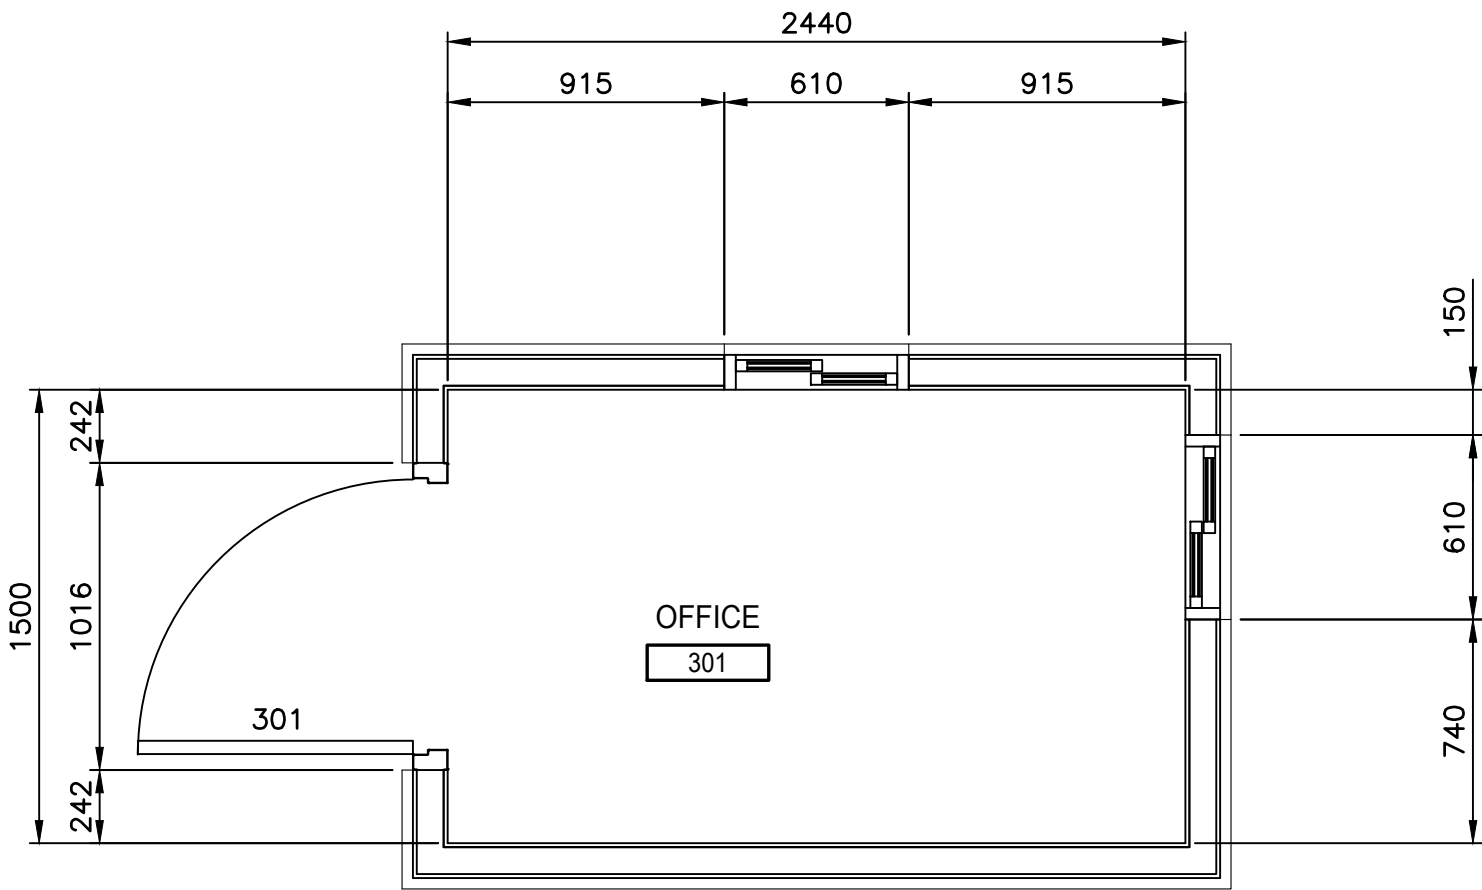

PRE-FABRICATED SCALE HOUSE FLOOR PLAN

1:25

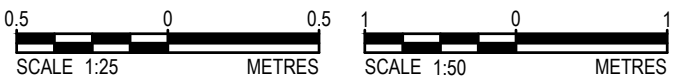

Conditions of Use

Verify elevations and/or dimensions on drawing prior to use. Report any discrepancies to Dillon Consulting Limited.

Do not scale dimensions from drawing.

Do not modify drawing, re-use it, or use it for purposes other than those intended at the time of its preparation without prior written permission from Dillon Consulting Limited.

Iqaluit




DESIGN	JAA	REVIEWED BY	
DRAWN	PDR	CHECKED BY	
DATE	OCT 2019	SCALE	NOTED
3	90% REVIEW	2020/01/24	K.B.
2	50% REVIEW	2019/10/23	K.B.
1	30% REVIEW	2019/06/04	K.B.
No.	ISSUED FOR	DATE	BY

CITY OF IQALUIT
WASTE TRANSFER STATION


PROJECT NO.
19-9543



PRE-FABRICATED OFFICE FLOOR PLAN
PRE-FABRICATED SCALE HOUSE FLOOR PLAN

SHEET NO.
WTS-A11

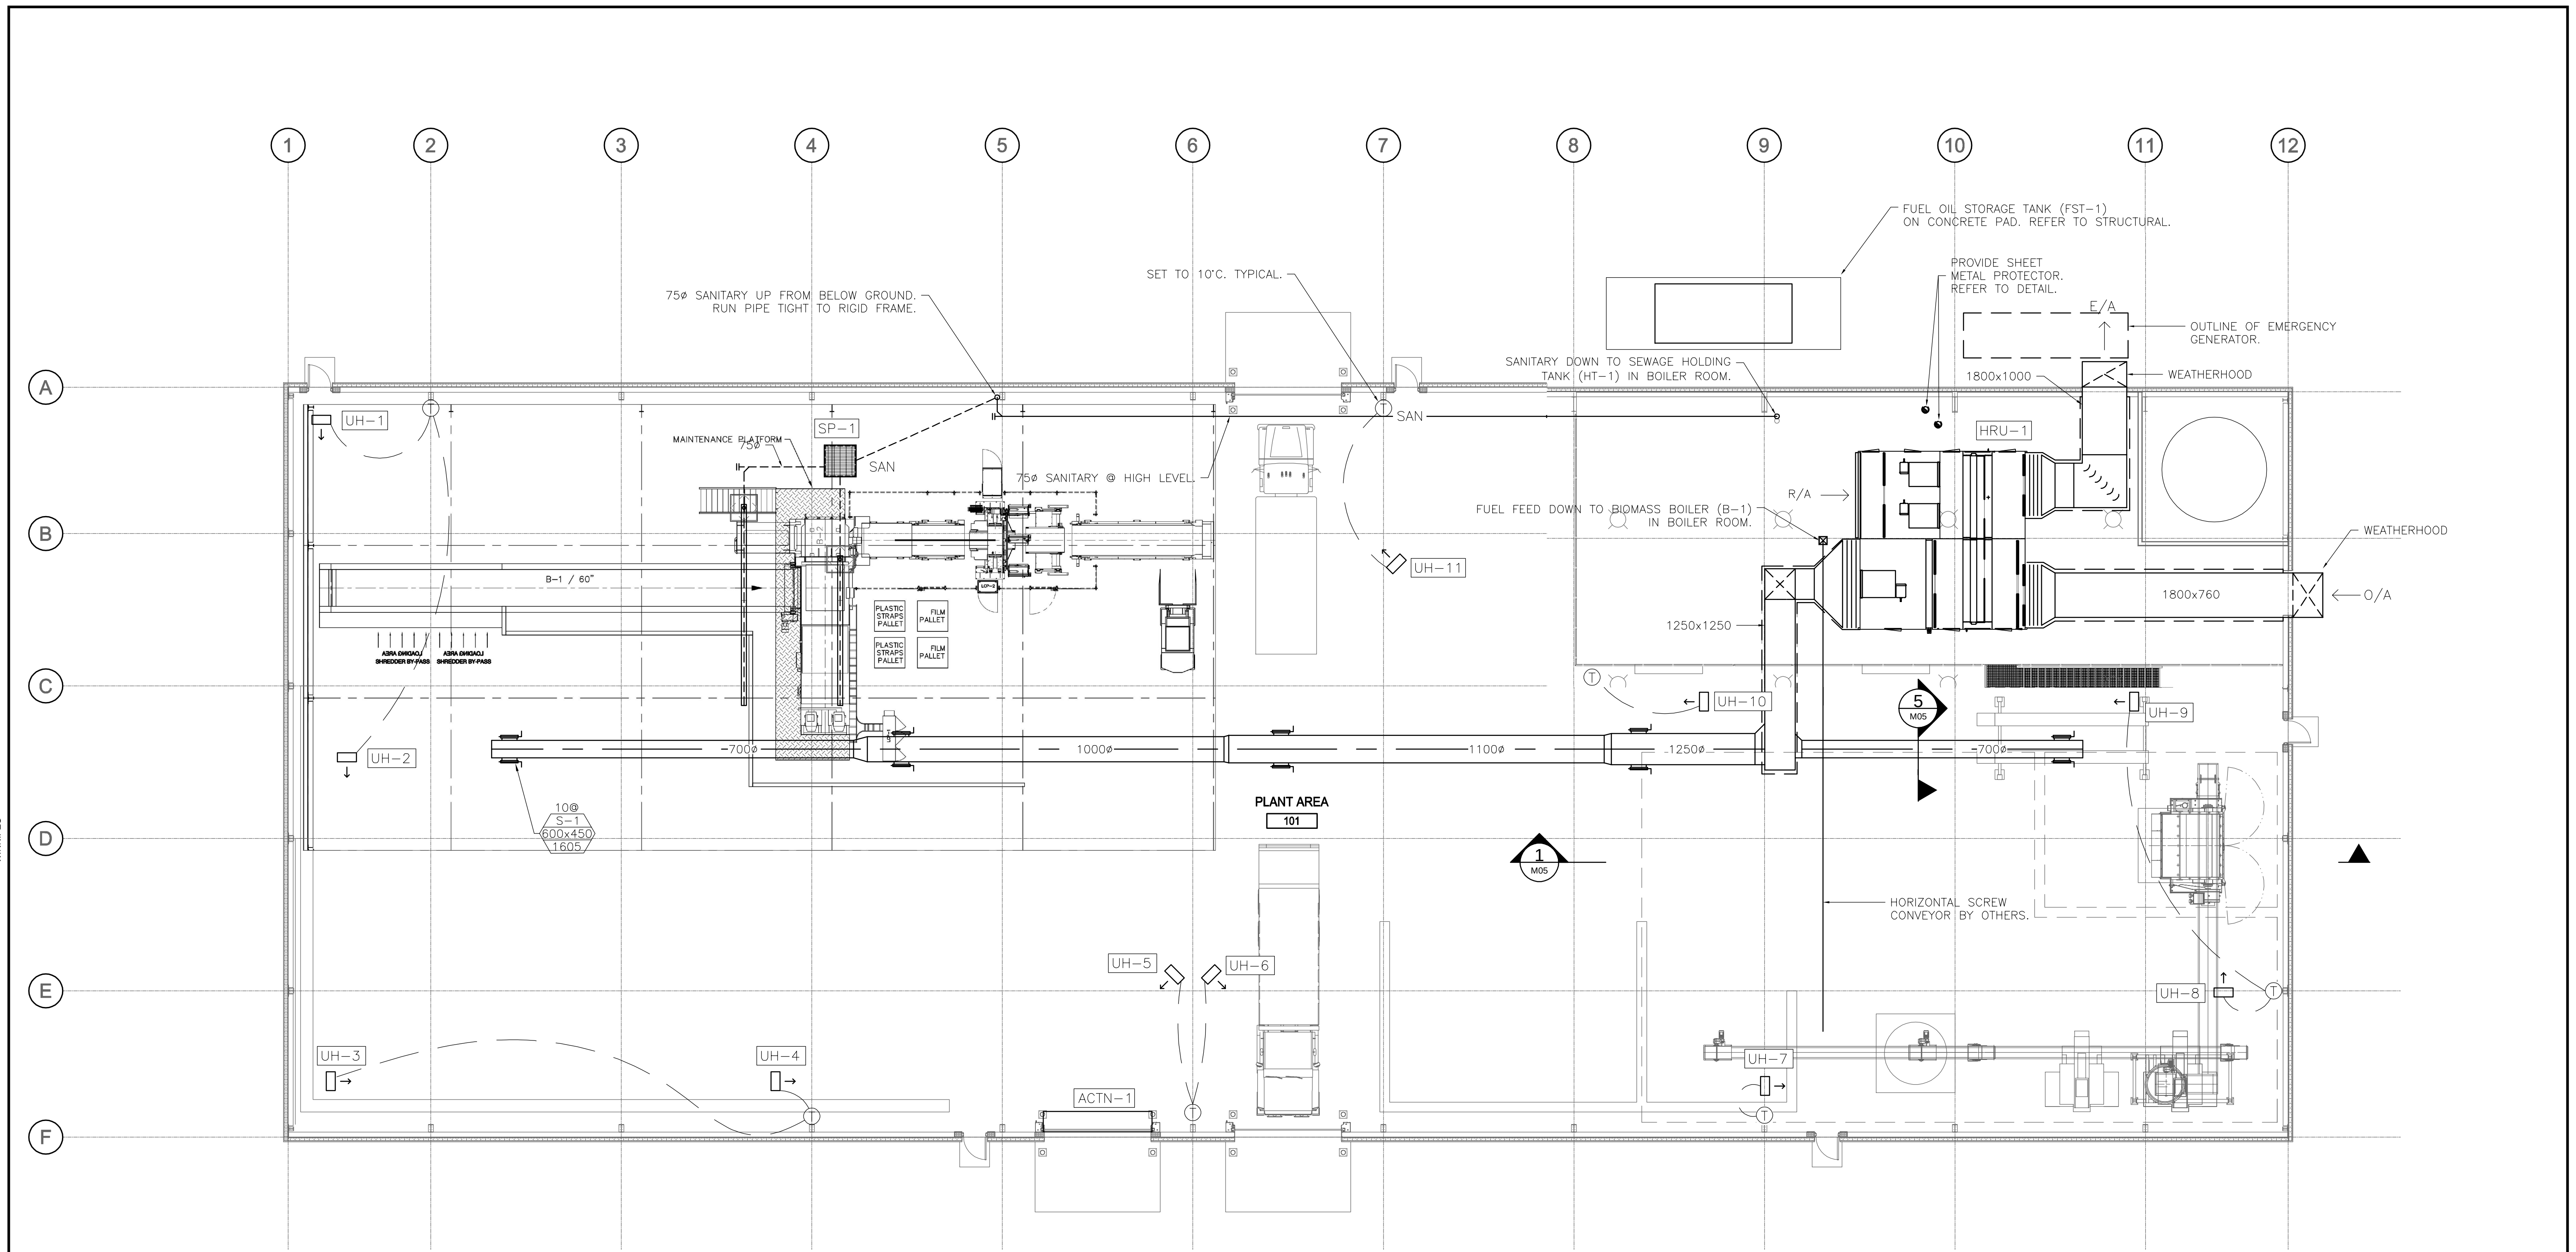

WASTE TRANSFER STATION - MECHANICAL LAYOUT
1:125

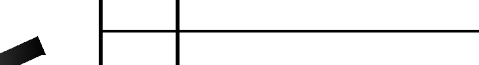Conditions of Use Verify elevations and/or dimensions on drawing prior to use. Report any discrepancies to Dillon Consulting Limited. Do not scale dimensions from drawing. Do not modify drawing, re-use it, or use it for purposes other than those intended at the time of its preparation without prior written permission from Dillon Consulting Limited.							<table><tr><td></td><</tr></table>	

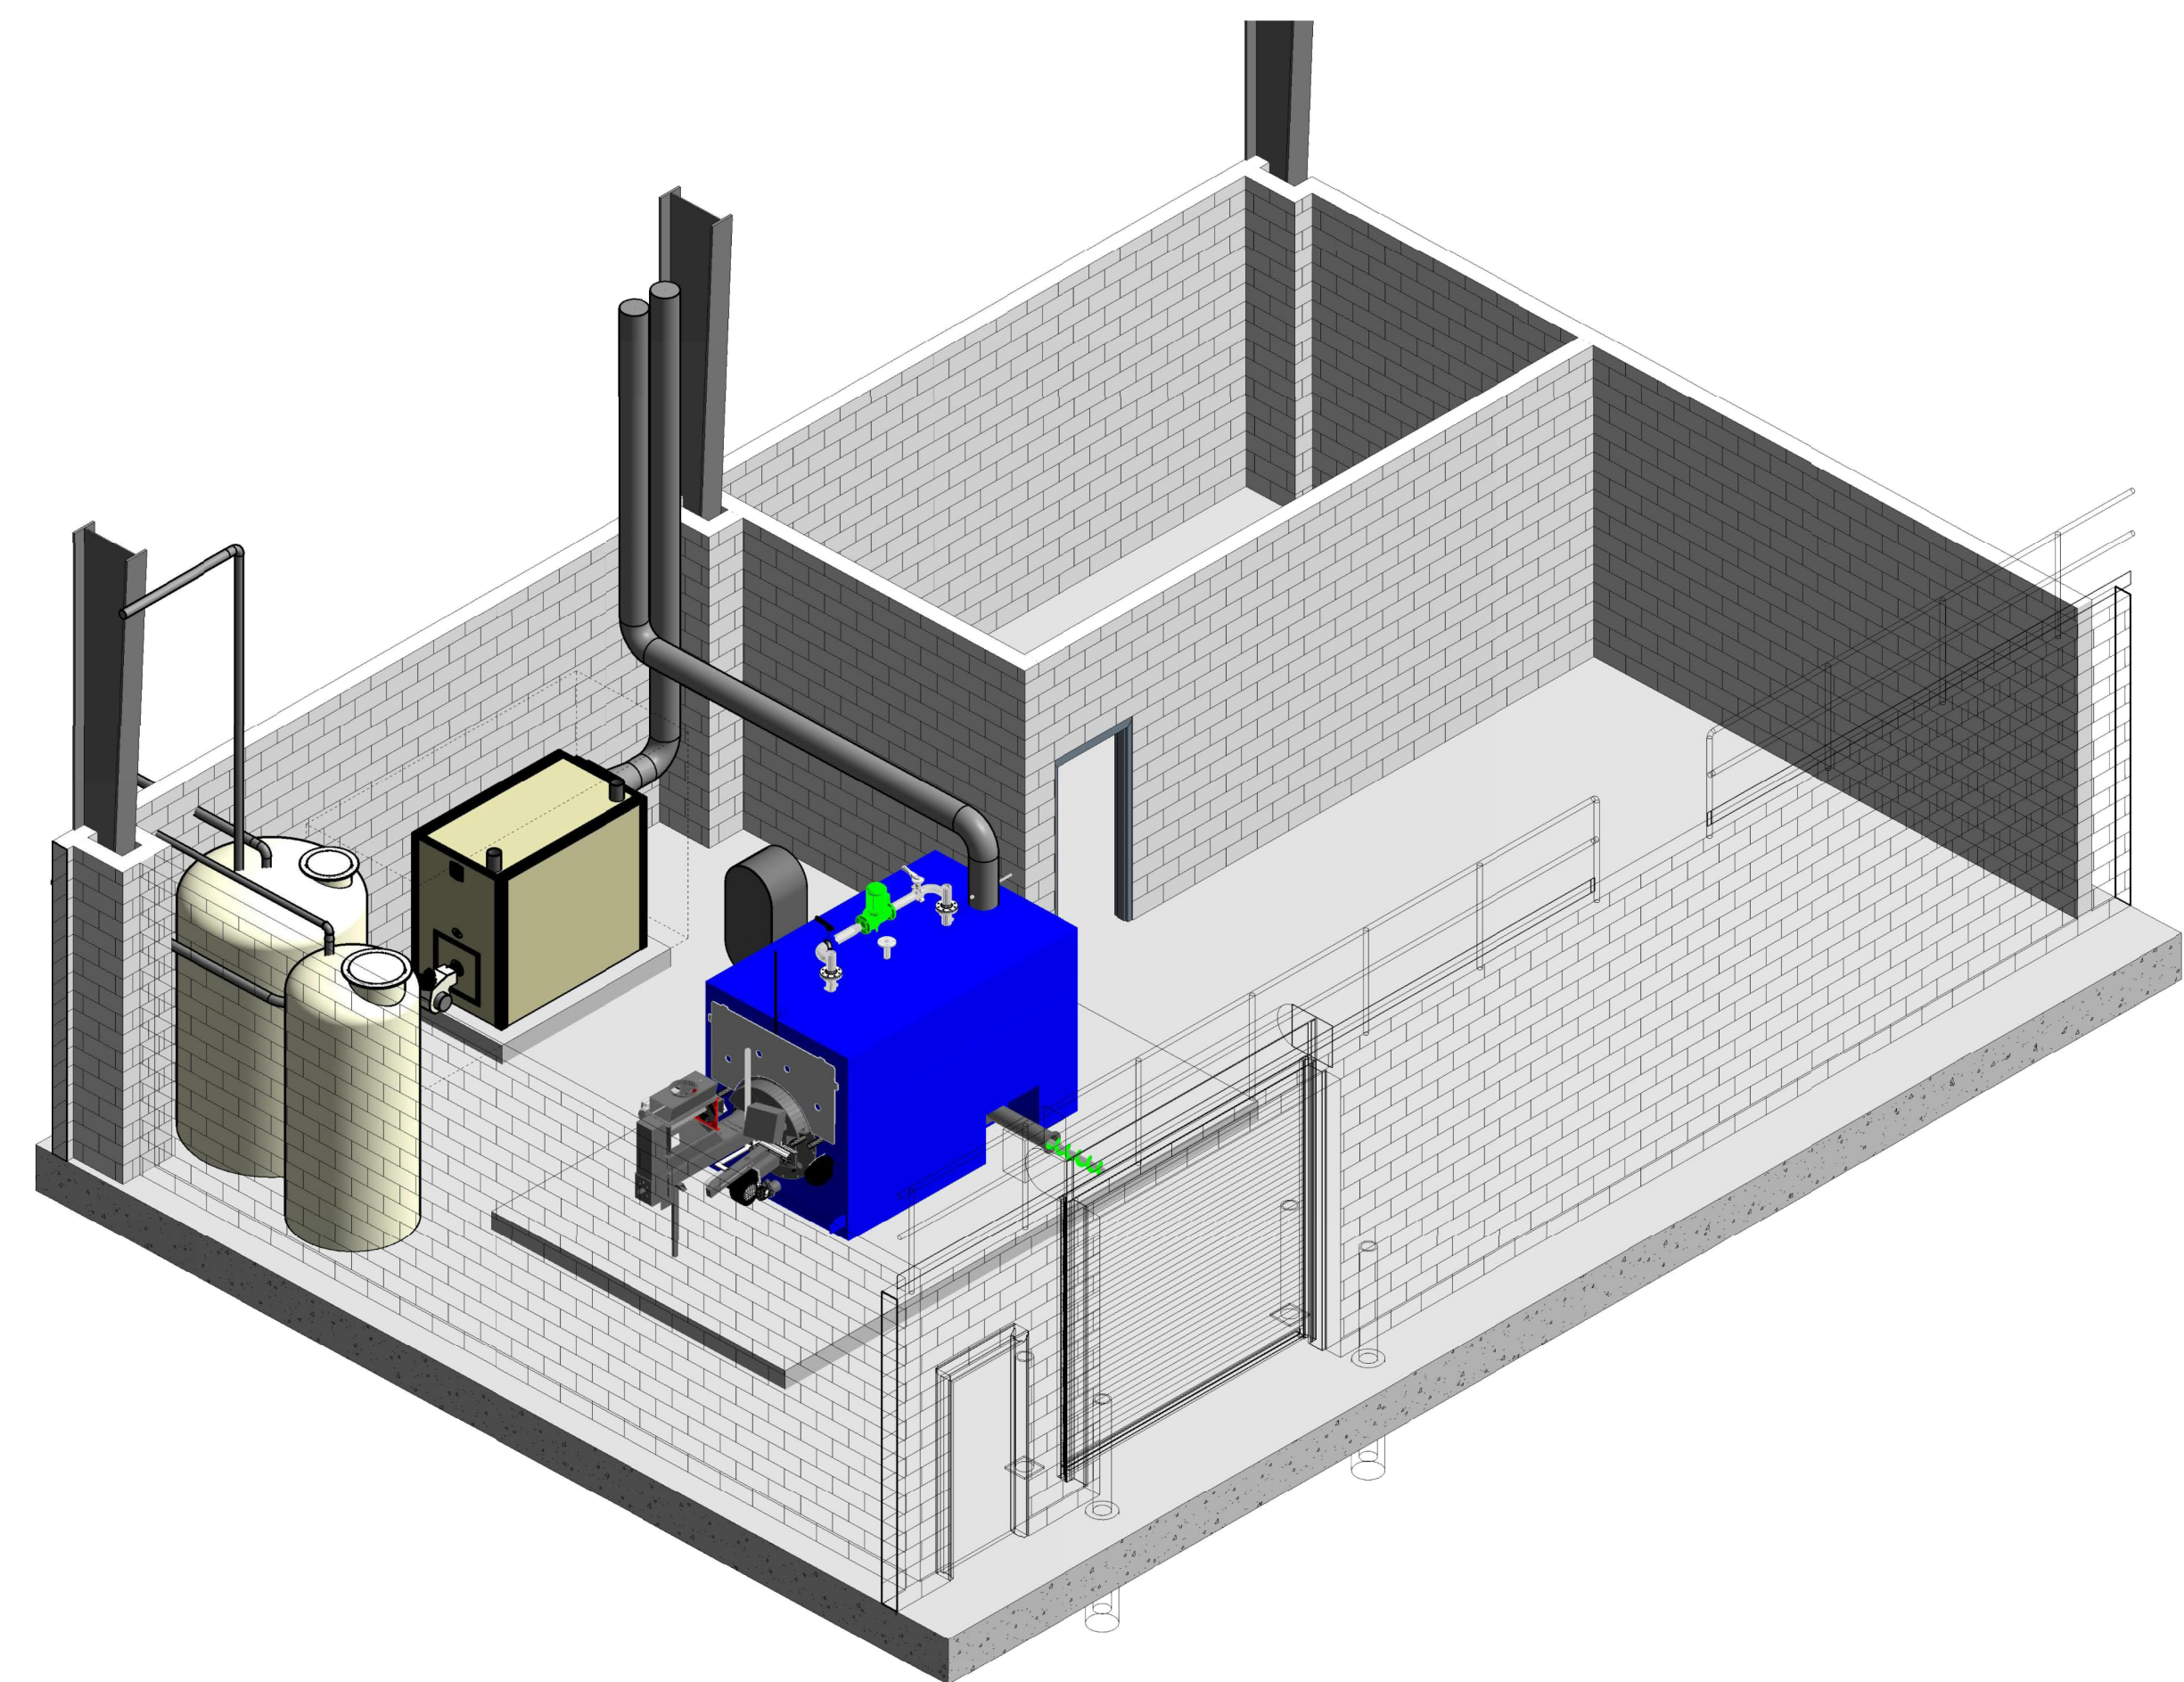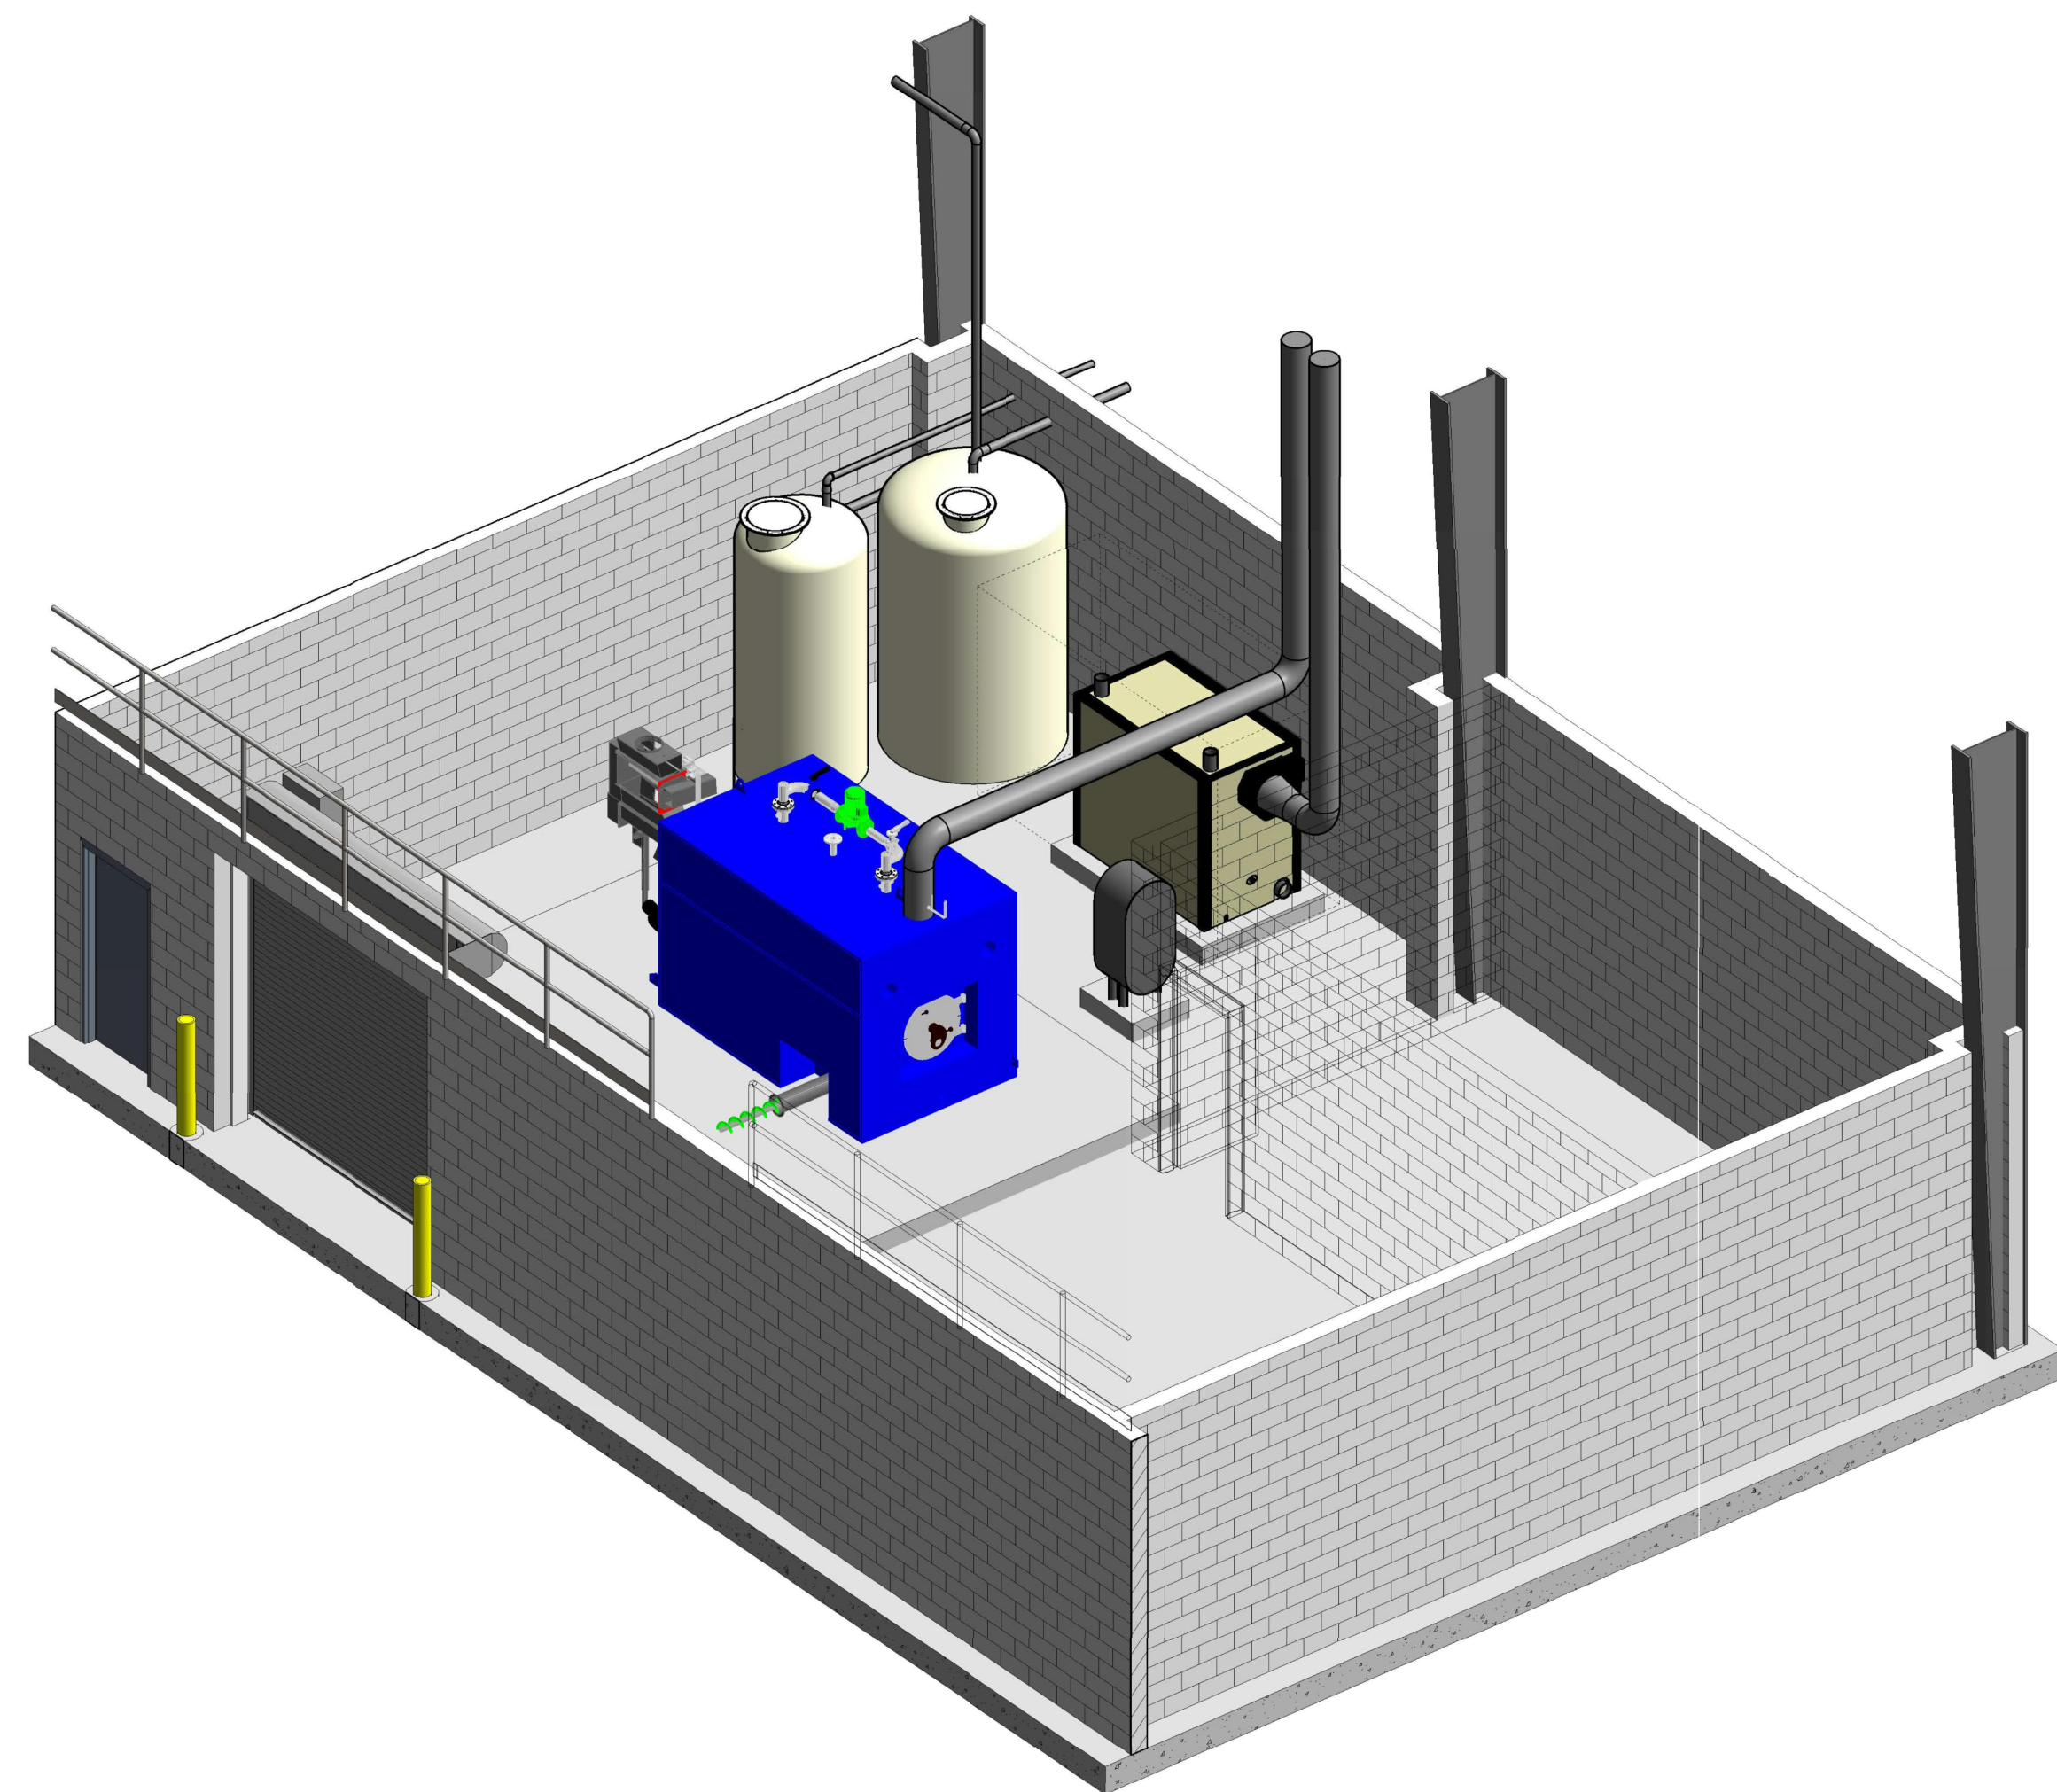

Conditions of Use

Verify elevations and/or dimensions on drawing prior to use.
Report any discrepancies to Dillon Consulting Limited.

Do not scale dimensions from drawing.

Do not modify drawing, re-use it, or use it for purposes other than those intended at the time of its preparation without prior written permission from Dillon Consulting Limited.



3	90% REVIEW			202001/24	K.B.
2	50% REVIEW			2019/10/23	K.B.
1	30% REVIEW			2019/06/04	K.B.
NO	ISSUED DATE			DATE	R.V.


DESIGN PA	REVIEWED BY PDT
DRAWN ERP	CHECKED BY PA
DATE OCT 2019	
SCALE NOTED	

CITY OF IQALUIT
WASTE TRANSFER STATION

PROJECT NO.	19-9543
-------------	---------

ISOMETRIC BOILER ROOM LAYOUT

WTS-M03

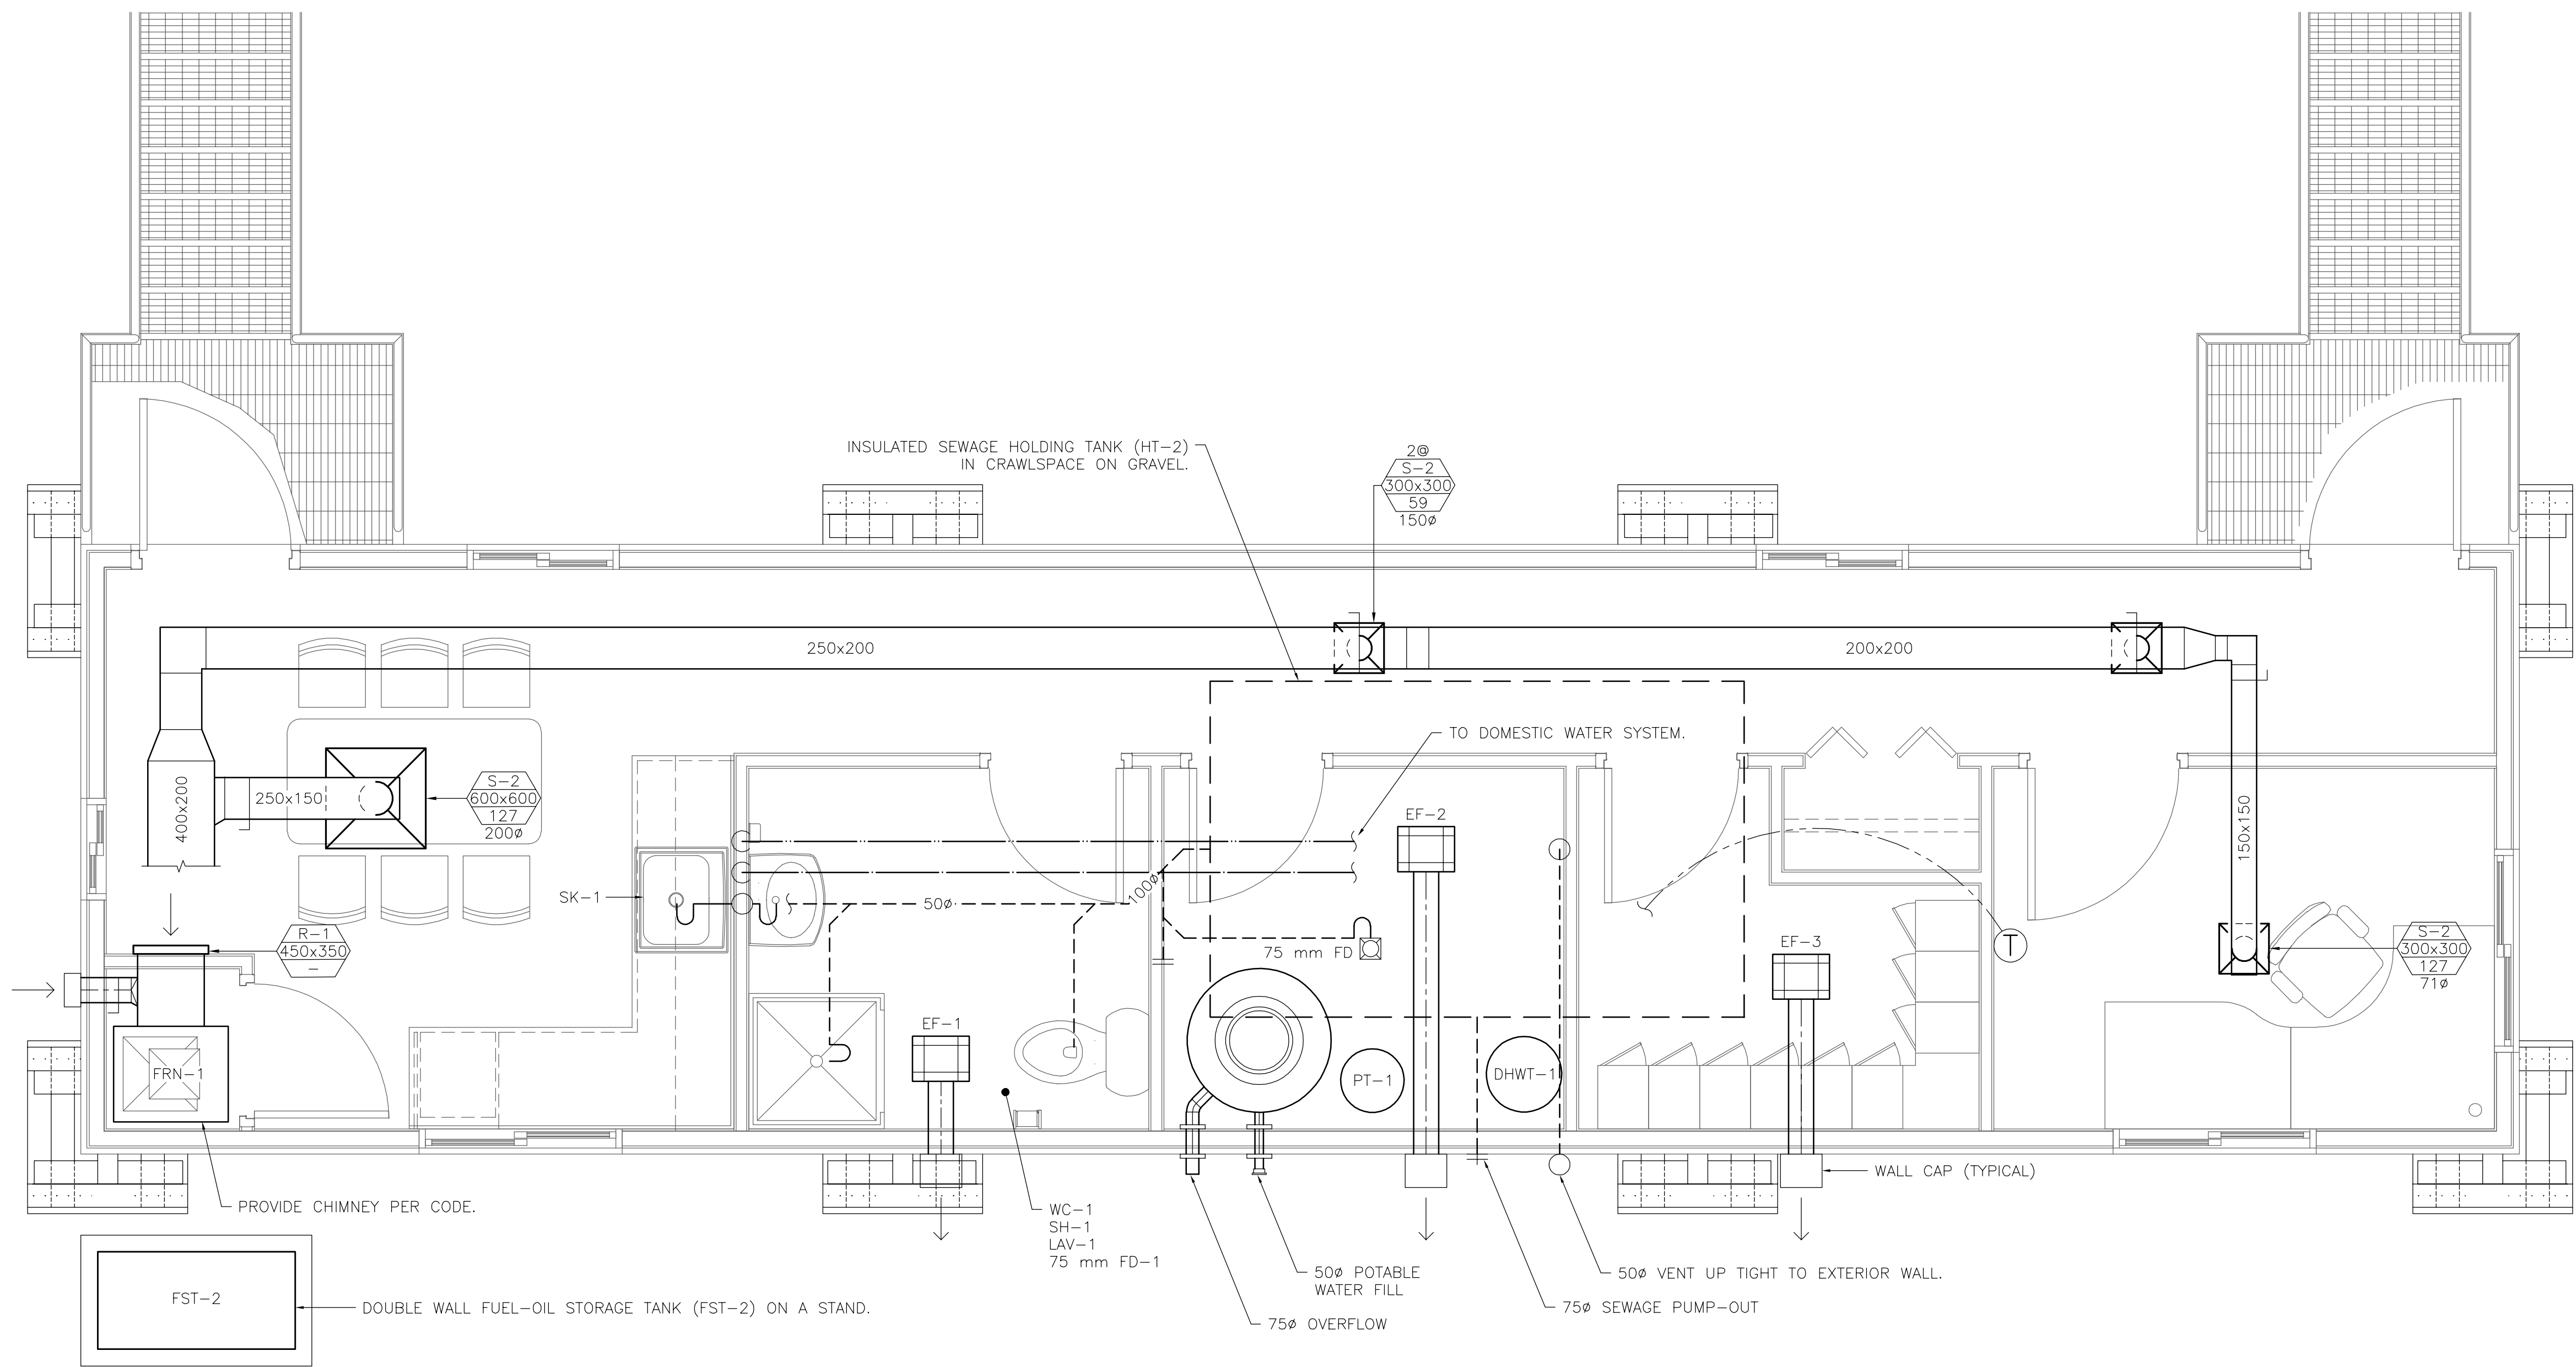

SITE OFFICE - MECHANICAL LAYOUT
1:50

FILENAME: C:\PROJECTS\WORKING DIRECTORY\PROJECTS 2019\40543\40543-07-MECH-CON.DWG PLOTTED BY: KIM SONHO
CUT DATE: 2020-01-18 9:12:24 PM PLOT SCALE: 1:1 PLOT STYLE: DILLON-2020.ctb

Conditions of Use

Verify elevations and/or dimensions on drawing prior to use.
Report any discrepancies to Dillon Consulting Limited.

Do not scale dimensions from drawing.

Do not modify drawing, re-use it, or use it for purposes other
than those intended at the time of its preparation without prior
written permission from Dillon Consulting Limited.



3	90% REVIEW		2020/01/24	K.B.					
2	50% REVIEW		2019/10/23	K.B.					
1	30% REVIEW		2019/06/04	K.B.					
No.	ISSUED FOR			DATE	BY				

DESIGN	PA	REVIEWED BY	PDT
DRAWN	ERP	CHECKED BY	PA
DATE	OCT 2019		
SCALE	NOTED		

CITY OF IQUALUIT
WASTE TRANSFER STATION

PROJECT NO.
19-9543


SITE OFFICE - MECHANICAL LAYOUT

SHEET NO.

WTS-M04

WTS-M05

FILENAME: C:\PROJECTS\IQUALUIT\TRANSFER\COVERED\DWGS\19-9543-ELEC\CON.DWG PLOTTED BY: KOWALSKI, STANLEY
PLOT DATE: 2020/01/23 @ 11:17:13 PM PLOT SCALE: 1/25.007 PLOT STYLE: DILLON.STANDARD.CTB

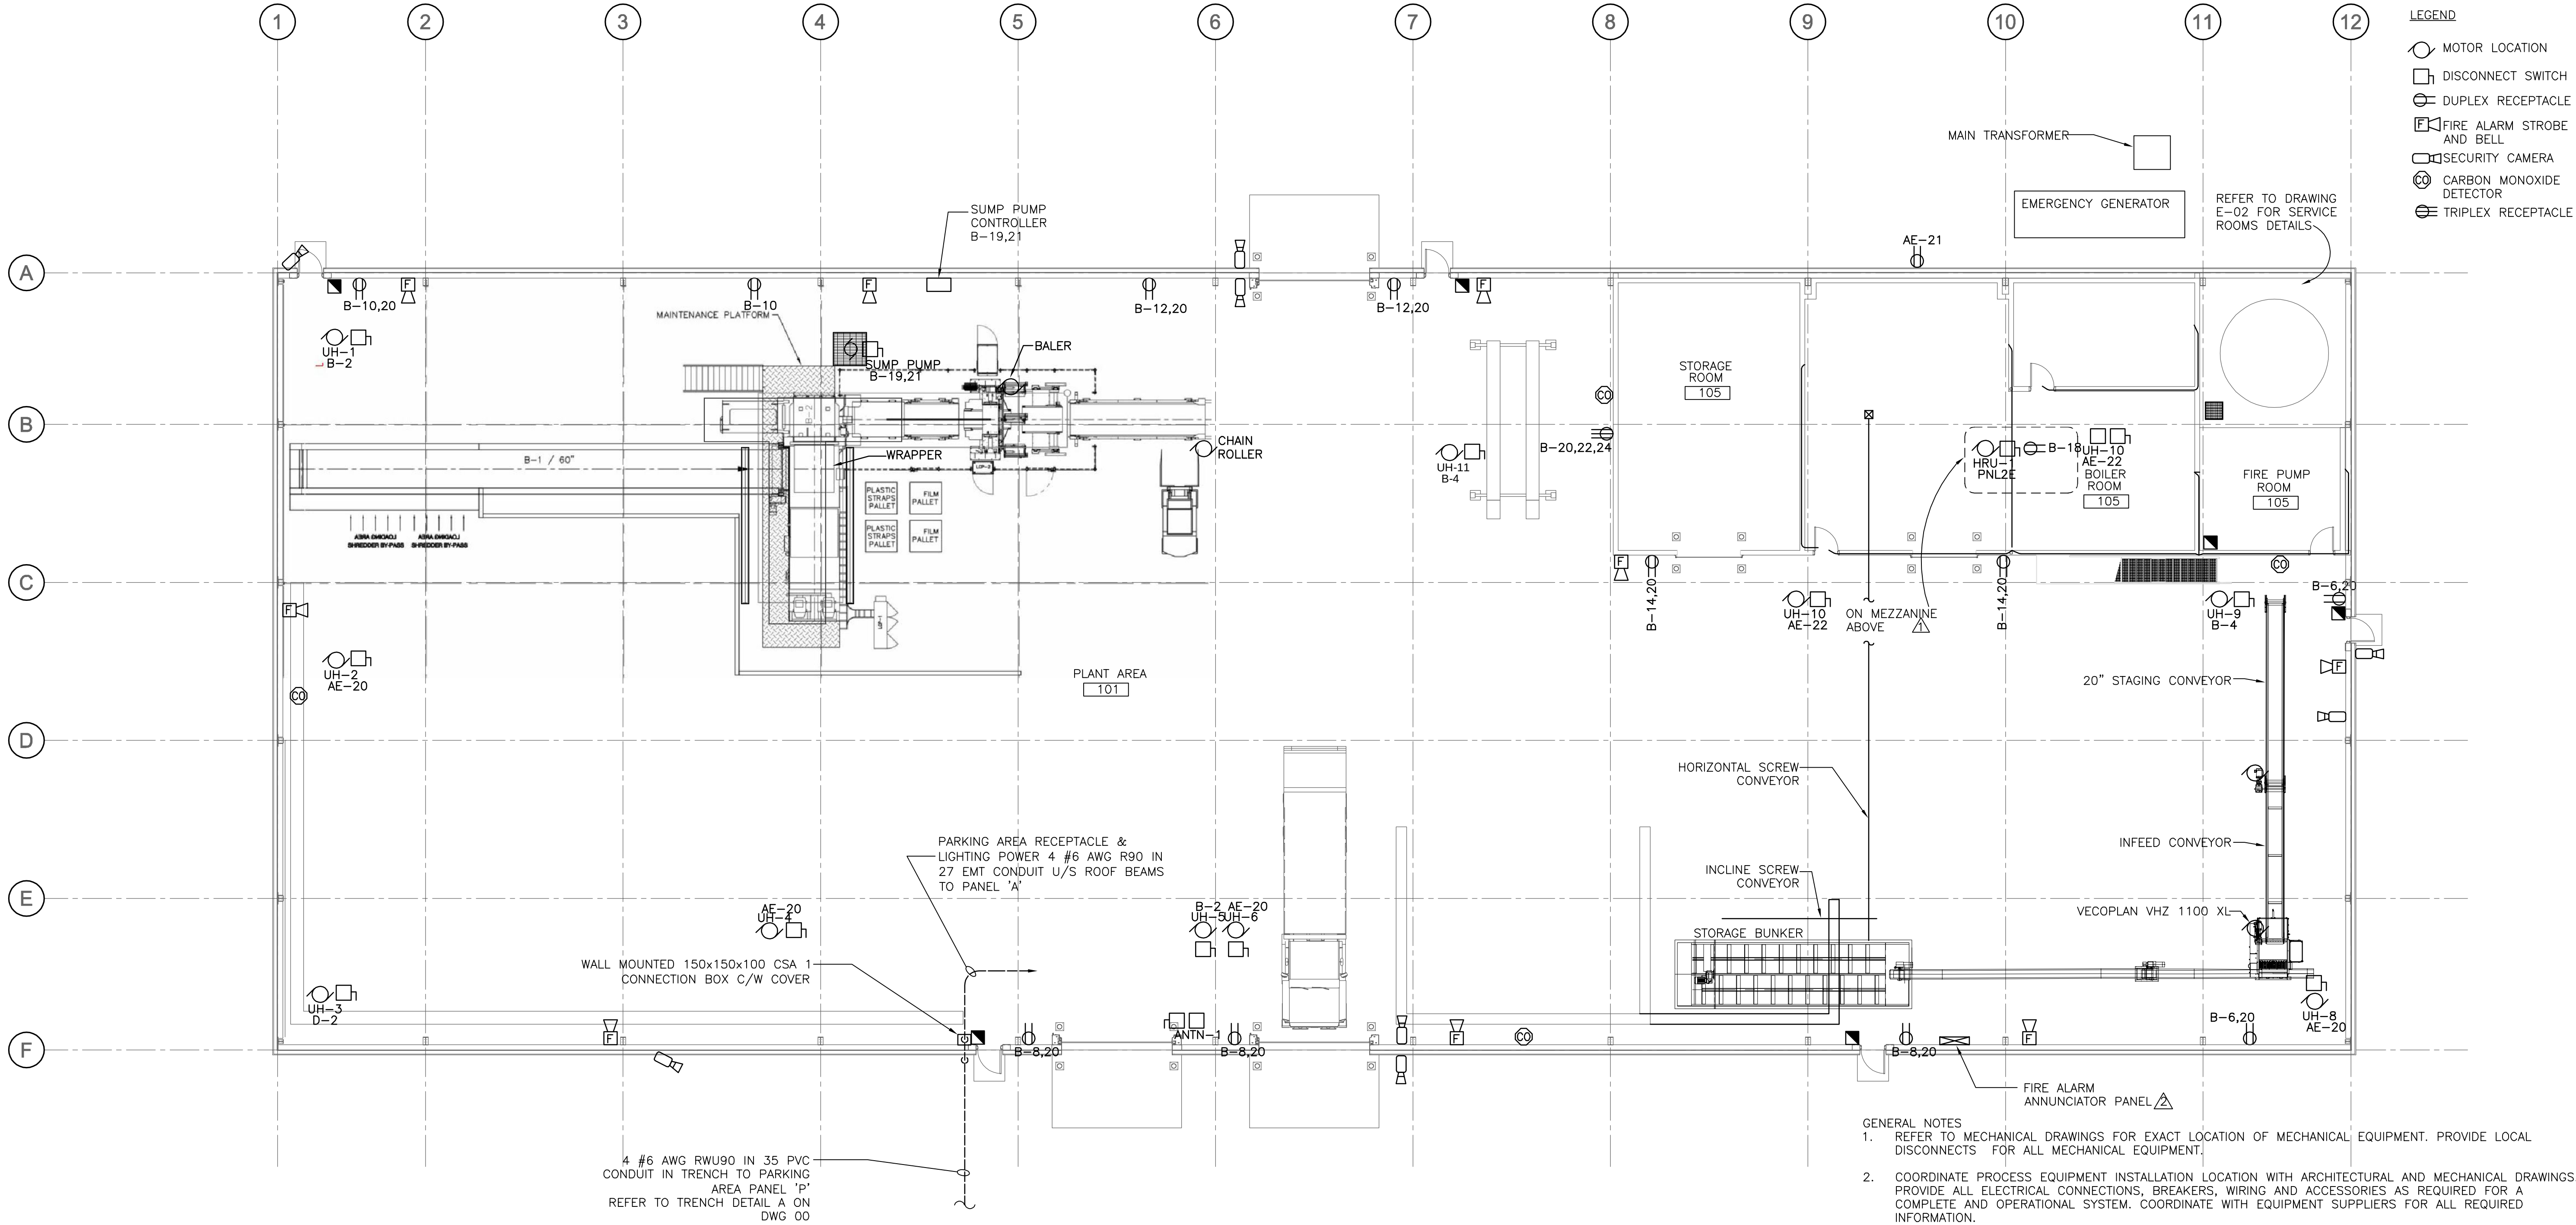

Conditions of Use

Verify elevations and/or dimensions on drawing prior to use.
Report any discrepancies to Dillon Consulting Limited.

Do not scale dimensions from drawing.


Do not modify drawing, re-use it, or use it for purposes other than those intended at the time of its preparation without prior written permission from Dillon Consulting Limited.



DESIGN	REVIEWED BY	DATE	BY
CAL	BLM		
DRAWN	CHECKED BY		
PDR			
DATE			
3	90% REVIEW	2020/01/24	K.B.
2	50% REVIEW	2019/10/23	K.B.
1	30% REVIEW	2019/06/04	K.B.
NO.	ISSUED FOR	DATE	BY

DESIGN	REVIEWED BY	DATE	BY
CAL	BLM		
DRAWN	CHECKED BY		
PDR			
DATE			
3	90% REVIEW	2020/01/24	K.B.
2	50% REVIEW	2019/10/23	K.B.
1	30% REVIEW	2019/06/04	K.B.
NO.	ISSUED FOR	DATE	BY

CITY OF IQUALUIT WASTE TRANSFER STATION	PROJECT NO. 19-9543
POWER PLAN MAIN BUILDING AREA	SHEET NO. WTS-E01

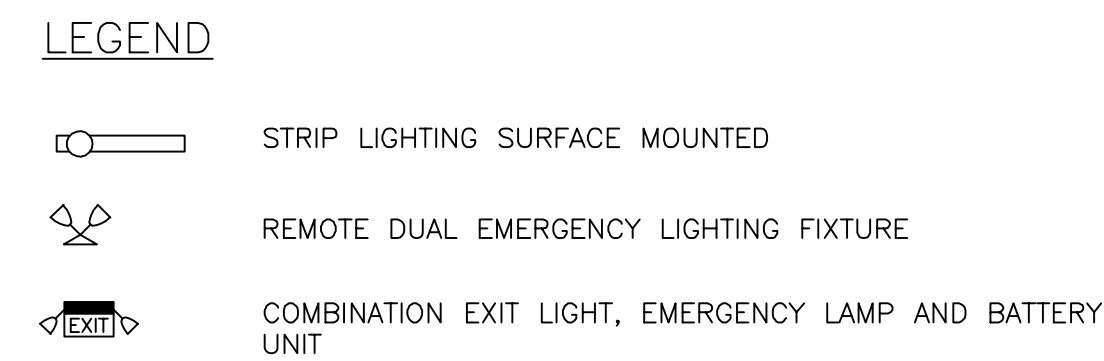

LUMINAIRE SCHEDULE					
TYPE	MANUFACTURER	CAT. NO.	LAMP	VOLTAGE	REMARKS
A	LITHONIA LIGHTING	JEBL 24L 40K 80CRI WH	26558 LUMEN 181 WATTS 1 LED	208V	LED HIGH BAY LUMINAIRE MTD. © NOM. ELEV. 7.4m A.F.F.
B	LITHONIA LIGHTING	KAXW P1 40K R3 120 PER DDBXD	3545 LUMEN 29 WATTS 1 LED	120 VOLTS	WALL MOUNTED, DARK BRONZE C/W PHOTOCELL FOR SURFACE TO DAWN OPERATION
C	LITHONIA LIGHTING	DSXW1 LED 20C 1000 40K T4M MVOLT PE DDBXD	2 LED 73 WATTS	120 VOLTS	DUSK MTD. LED WALL LUMINAIRE DARK BRONZE PHOTOCELL CONTROL
D	LITHONIA LIGHTING	ZL1N L48 7000LM FST 120 40K 80 CRI WH	LED 6785 LUMEN 52 WATTS	120 VOLTS	LED STRIP LIGHT WITH DIFFUSED LENS
F	TBD	TBD	LED 500 LUMEN		EXTERIOR SOLAR POWER W / INTEGRAL BATTERY
G	LITHONIA LIGHTING	EPANL 2X2 4800LM 80 CRI 40K-MINI 2T 120	LED 4847 LUMENS 45 WATTS	120 VOLTS	LED 2X2 FLAT PANEL C/W TBAR OR SURFACE KIT AS REQUIRED

EMERGENCY LUMINAIRE SCHEDULE					
TYPE	MANUFACTURER	CAT. NO.	LAMP	VOLTAGE	REMARKS
 A	AIMLITE	EBPC-06-030-2-3LJ-WHT	2 LAMPS 7 WATTS	120	INTERIOR LED HIGH BAY COLD WEATHER RATED PLASTIC BATTERY UNIT C/W TWO LAMPS STAND ALONE APPLICATION
 B	AIMLITE	RMN-2-06-7W-LA-BLK	2 LAMPS 7 WATT	12 VOLT	REMOTE DUAL EMERGENCY LAMP, WET LOCATION, VANDAL PROOF
	AIMLITE	RPUB-12-RPUB0636-1 -W-2-SM-3WLJ-WHT	2 LAMPS 7 WATTS	120	INTERIOR EXIT SIGN C/W 2 LED EMERGENCY LAMPS GREEN RUNNING MAN PICTOGRAM
	AIMLITE	CRPN-06-036-1-WHT-2 -7WLR-ATD-CW	2 LAMPS 7 WATT	120-277V	WET LOCATION GREEN RUNNING MAN PICTOGRAM 2 LAMPS

Conditions of Use

Verify elevations and/or dimensions on drawing prior to use.
Report any discrepancies to Dillon Consulting Limited.

Do not scale dimensions from drawing.

Do not modify drawing, re-use it, or use it for purposes other than those intended at the time of its preparation without prior written permission from Dillon Consulting Limited.



3	90% REVIEW	20200124	K.B.
2	50% REVIEW	20191023	K.B.
1	30% REVIEW	20190604	K.B.
No.	(ISSUED FOR)	DATE	R.Y.

DESIGN	REVIEWED BY
CAL	BLM
DRAWN	CHECKED BY
PDR	
DATE	
OCT 2019	
SCALE	
NOTED	


CITY OF IQALUIT
WASTE TRANSFER STATION

LIGHTING PLAN SERVICE ROOMS FIXTURE SCHEDULE

PROJECT NO.
19-9543

SHEET NO.

WTS-E04

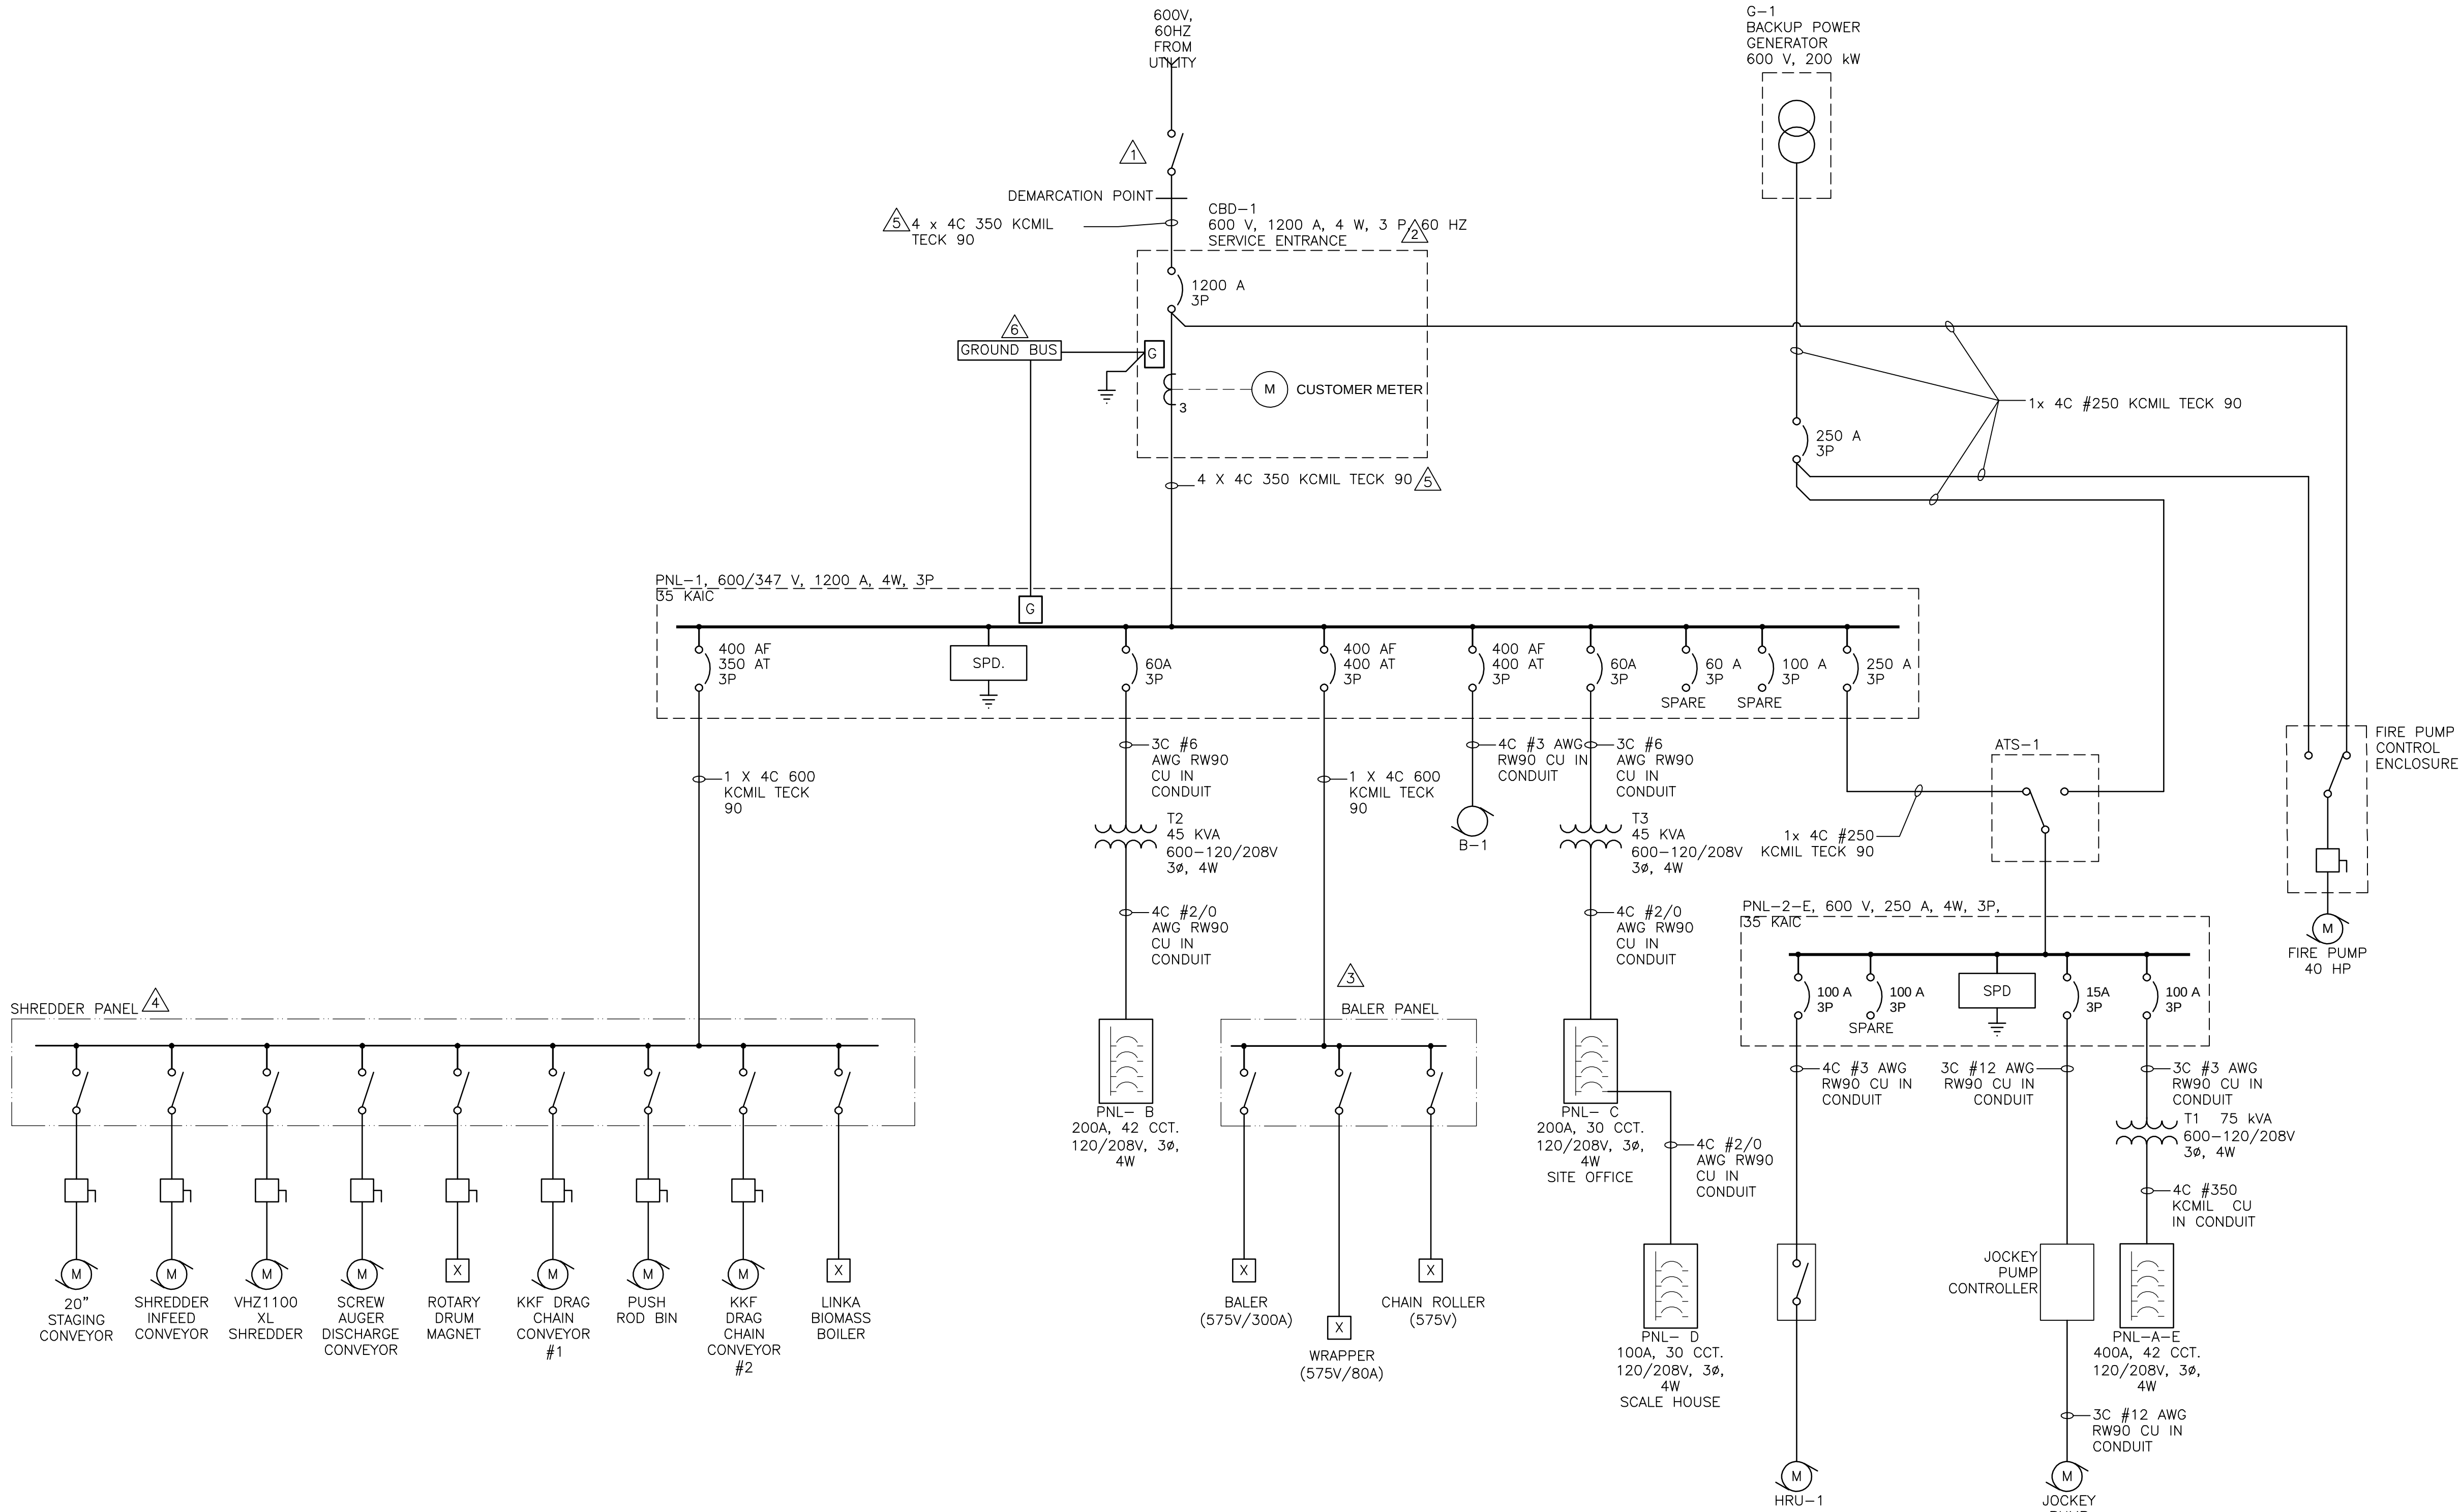

- CONSTRUCTION NOTES
- UTILITY PROVIDED
 - SERVICE ENTRANCE RATED.
 - BALER AND WRAPPER EQUIPMENT (INCLUDING CONTROL PANEL(S), DISCONNECTS, AND CABLING) IS CONTRACTOR SUPPLIED.
 - SHREDDER AND AUXILIARY SHREDDING EQUIPMENT (INCLUDING CONTROL PANEL(S), DISCONNECTS, AND CABLING) IS CONTRACTOR SUPPLIED.
 - CABLES SIZED TO TABLE 2
 - PROVIDE GROUNDING BUS AND GROUNDING CONNECTIONS TO ALL ELECTRICAL EQUIPMENT AS REQUIRED BY CANADIAN ELECTRICAL CODE
 - LOCKED ROTOR AMPS OF FIRE PUMP ESTIMATED AT 204A. CONFIRM WITH MOTOR NAMEPLATE.

- LEGEND
- CABLE
 - ELECTRICAL BUS
 - ENCLOSURE
 - FIELD ENCLOSURE
 - CIRCUIT BREAKER
 - MOTOR STARTER
 - TRANSFORMER
 - FIELD DISCONNECT
 - DISCONNECT
 - MOTOR
 - TRANSFER SWITCH
 - MISC. ELECTRICAL EQUIPMENT
 - CURRENT TRANSFORMER

SINGLE LINE DIAGRAM
N.T.S.

Conditions of Use

Verify elevations and/or dimensions on drawing prior to use. Report any discrepancies to Dillon Consulting Limited.

Do not scale dimensions from drawing.

Do not modify drawing, re-use it, or use it for purposes other than those intended at the time of its preparation without prior written permission from Dillon Consulting Limited.

PRELIMINARY ONLY
NOT FOR CONSTRUCTION



DESIGN	CAL	REVIEWED BY	BLM
DRAWN	PDR	CHECKED BY	BLM
DATE	2020/01/24	DATE	2019/10/23
SCALE	SINGLE LINE DIAGRAM	SCALE	SINGLE LINE DIAGRAM
BY	K.B.	BY	K.B.

CITY OF IQALUIT
WASTE TRANSFER STATION


OVERALL SITE POWER
SINGLE LINE DIAGRAM

PROJECT NO.
19-9543

SHEET NO.


WTS-E05

FILE NAME: C:\PROJECTS\WORKING DIRECTORY\PROJECTS 2019\MSK\MSK 17281\9543\WTS-E06\ELEC\DESIGN PLOTTED BY: KOWALSKI, STANLEY
PLOT DATE: 2020/01/27 @ 10:22:27 AM PLOT SCALE: 1:125 SITE OFFICE AND SCALE HOUSE

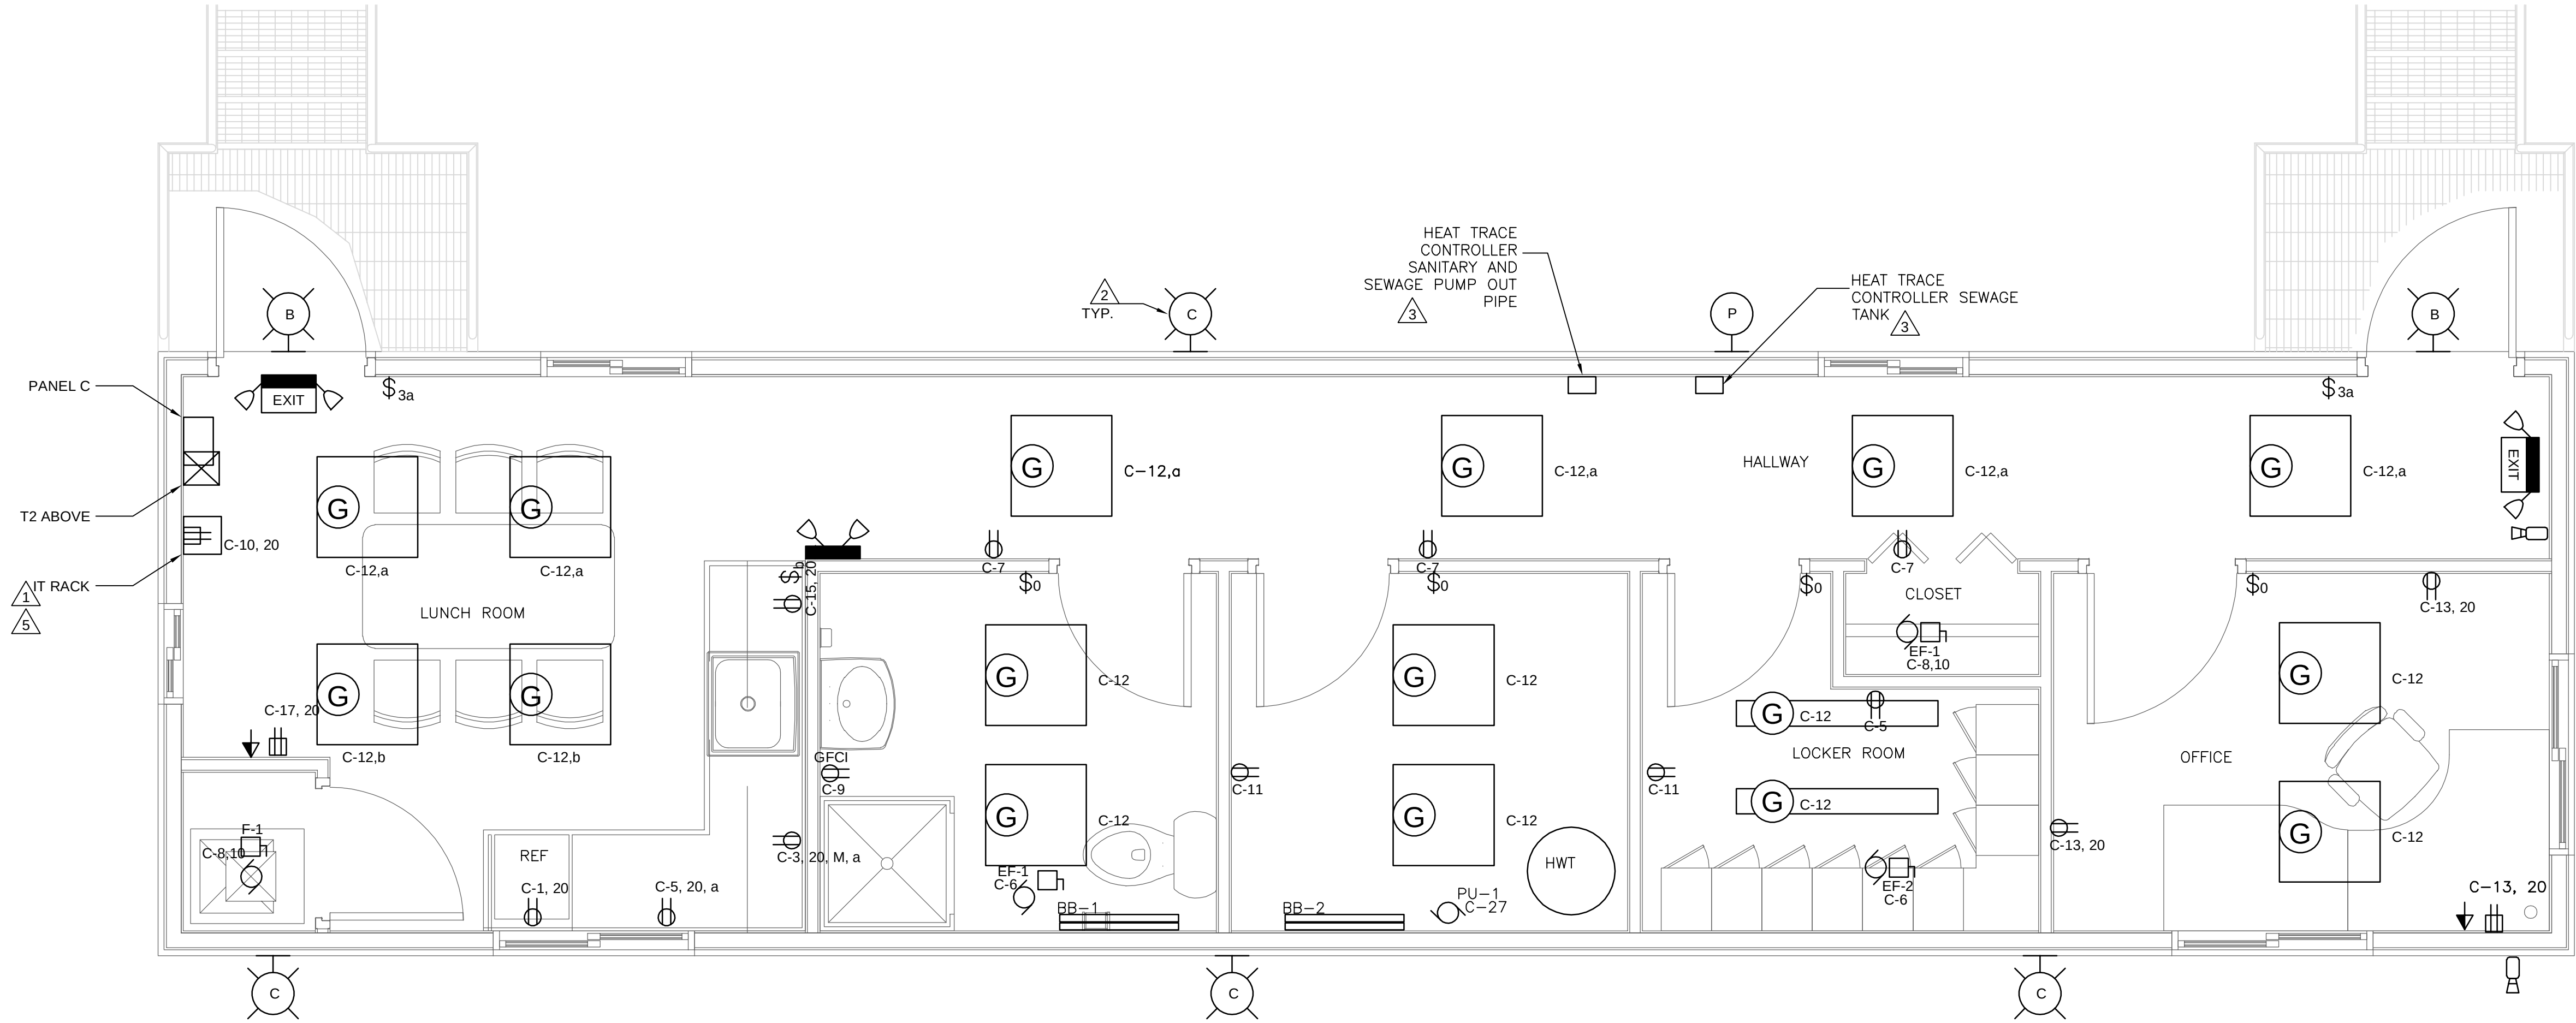

SITE OFFICE PLAN

1:25

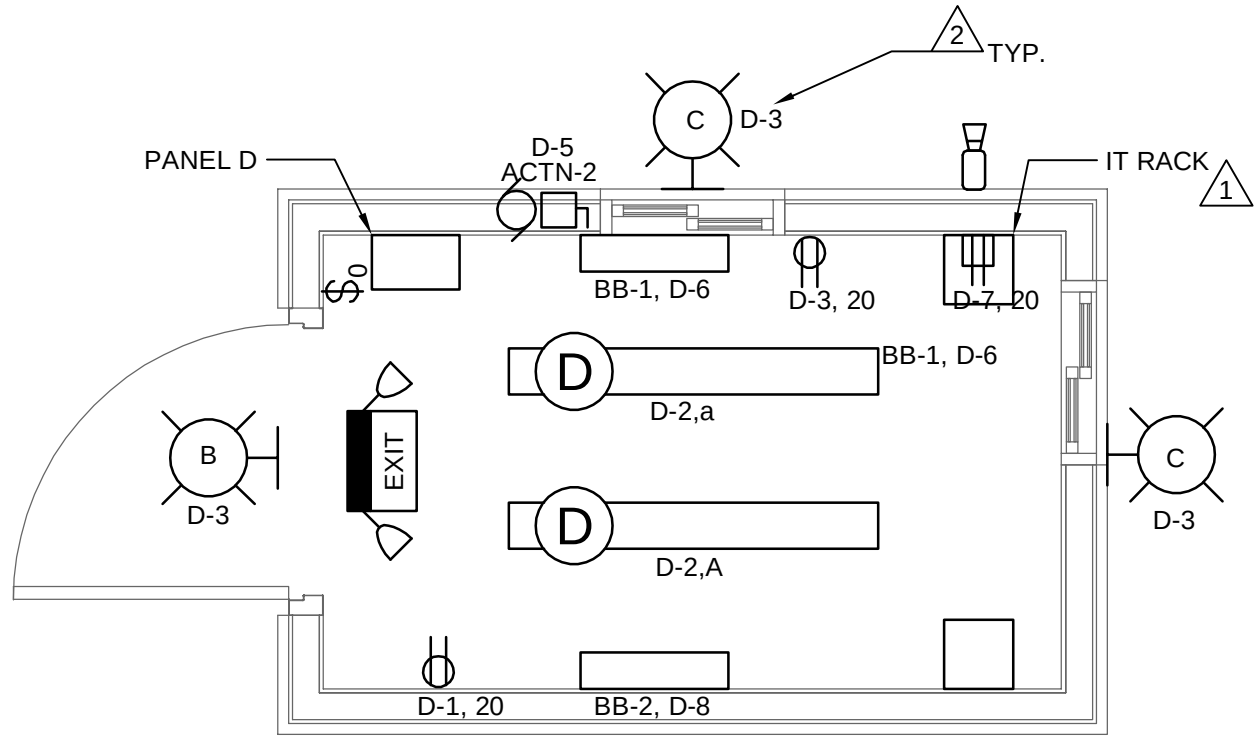

SCALE HOUSE PLAN

1:25

NOTES

- REFER TO MECHANICAL DRAWINGS FOR EXACT LOCATION OF MECHANICAL EQUIPMENT. PROVIDE LOCAL DISCONNECTS FOR ALL MECHANICAL EQUIPMENT.
- COORDINATE TRENCHING FOR POWER CABLE AND FIBRE OPTIC CABLE WITH ALL SITE SERVICES AND INSTALLATION OF THE SCALE.

LEGEND

- PHOTO CELL
- DUPLEX RECEPTACLE
- QUAD RECEPTACLE
- VOICE/DATA RECEPTACLE
- 2 X 2 LUMINAIRE
- STRIP LUMINAIRE
- SWITCH
- LOCAL DISCONNECT
- COMBO EXIT SIGN
- EXTERIOR LUMINAIRE
- CCTV CAMERA

CONSTRUCTION NOTES

- PROVIDE A WALL MOUNT RACK WITH ENCLOSURE AND LOCKABLE DOOR. PROVIDE 12C PATCH PANEL FOR FIBRE OPTIC CABLE. PROVIDE 24 CCT CAT 6 PATCH PANEL FOR STRUCTURED CABLE. ROUTE ALL STRUCTURED CABLE AND TERMINATE TO PATCH PANEL.
- PROVIDE PHOTOCELL CONTROL FOR ALL EXTERIOR LIGHTING.
- PROVIDE HEAT TRACE CABLE, WIRING, CONNECTION KITS, END SEALS, AMBIENT TEMPERATURE CONTROLLER AND ALL REQUIRED ACCESSORIES FOR A COMPLETE ELECTRIC HEAT TRACE SYSTEM. PROVIDE DESIGN FROM LOCAL REPRESENTATIVE OR FACTORY FOR REVIEW.
- SHREDDER AND AUXILIARY SHREDDING EQUIPMENT (INCLUDING CONTROL PANEL(S), DISCONNECTS, AND CABLEING) IS CONTRACTOR SUPPLIED.
- PROVIDE HEAD END AND DVR FOR CCTV SERVICE SYSTEM. PROVIDE POE CAMERAS AND SWITCHES FOR A COMPLETE SYSTEM.

SUBSCRIPT LEGEND

- R - DENOTES REFRIDGERATION
- M - DENOTES MICROWAVE
- 20 - DENOTES 20A T-SLOT
- a - DENOTES ABOVE COUNTER

DISTRIBUTION PANEL 'PNL-C'								
CCT NO	DESCRIPTION	LOAD	TRIP AMPS	N A B C	TRIP AMPS	LOAD	DESCRIPTION	CCT NO
01	RECEPTACLE LUNCHROOM	600	20A		35A	3000	DHWT-1	02
03	RECEPTACLE LUNCHROOM MICROWAVE	600	20A				SPACE	04
05	RECEPTACLE LUNCHROOM	600	20A		15A	100	EF-1/EF-2	06
07	RECEPTACLE HALLWAY	600	15A		60A	5000	F-1	08
09	RECEPTACLE BATHROOM	600	15A		20A	600	RECEPTACLE IT RACK	10
11	RECEPTACLE LOCKER ROOM	600	15A		20A	600	INTERIOR LTG	12
13	RECEPTACLE OFFICE	600	20A		20A	350	EXTERIOR LTG	14
15	RECEPTACLE LUNCHROOM	600	20A		15A	50	EXIT SIGNS	16
17	RECEPTACLE LUNCHROOM	600	20A		15	750	BASEBOARD HEATER BB-1	18
19	HEAT TRACE SANITARY	2000	20A		15A	750	BASEBOARD HEATER BB-2	20
21				15A		SPARE	22	
23	HEAT TRACE TANK	2000	20A	15A		SPARE	24	
25							26	
27	PUMP PU-1	100	15A		100A		PANEL C	28
29	SPARE		15A					30
VOLTAGE: 120/208								

DISTRIBUTION PANEL 'PNL-D'									
CCT NO	DESCRIPTION	LOAD	TRIP AMPS	N ABC	TRIP AMPS	LOAD	DESCRIPTION	CCT NO	
01	RECEPTACLE	600	20A	↑ ↑ ↑ ↑ ↑ ↑ ↓	15A	104	INTERIOR LT6G	02	
03	RECEPTACLE	600	20A		15A	350	EXTERIOR LTG	04	
05	ACTN-2	600	15A		15A	500	BB-1	06	
07	RECEPTACLE IT RACK	600	15		15A	500	BB-2	08	
09					15A	50	EXIT SIGN	10	
11									12
13									14
15									16
17									18
19	SPARE		20A		15A		SPARE		20
21	SPARE		20A	15A		SPARE		22	
23	SPARE		20A	15A		SPARE		24	
25	SPARE		20A	15A		SPARE		26	
27	SPARE		20A	15A		SPARE		28	
29	SPARE		20A	15A		SPARE		30	
VOLTAGE: 120/208 PHASE: 3 WIRE: 4 BREAKER I.C.: 14 kAIC									
MAIN BREAKER: 100A MAINS: 100A FEEDER: -									
MOUNTING: FLUSH LOCATION: SCALE HOUSE									
FED FROM: PNL-C									
NOTES:									

Conditions of Use

Verify elevations and/or dimensions on drawing prior to use. Report any discrepancies to Dillon Consulting Limited.

Do not scale dimensions from drawing.

Do not modify drawing, re-use it, or use it for purposes other than those intended at the time of its preparation without prior written permission from Dillon Consulting Limited.

PRELIMINARY ONLY
NOT FOR CONSTRUCTION



NO.	DATE	BY	ISSUED FOR
3	2020/01/24	K.B.	90% REVIEW
2	2019/10/23	K.B.	50% REVIEW
1	2019/06/04	K.B.	30% REVIEW

DESIGN	REVIEWED BY
CAL	BLM
DRAWN	CHECKED BY
PDR	BLM
DATE	DATE
OCT 2019	
SCALE	SCALE
AS NOTED	

CITY OF IQALUIT
WASTE TRANSFER STATION

ELECTRICAL PLAN
SITE OFFICE AND SCALE HOUSE

PROJECT NO.
19-9543

SHEET NO.
WTS-E06