


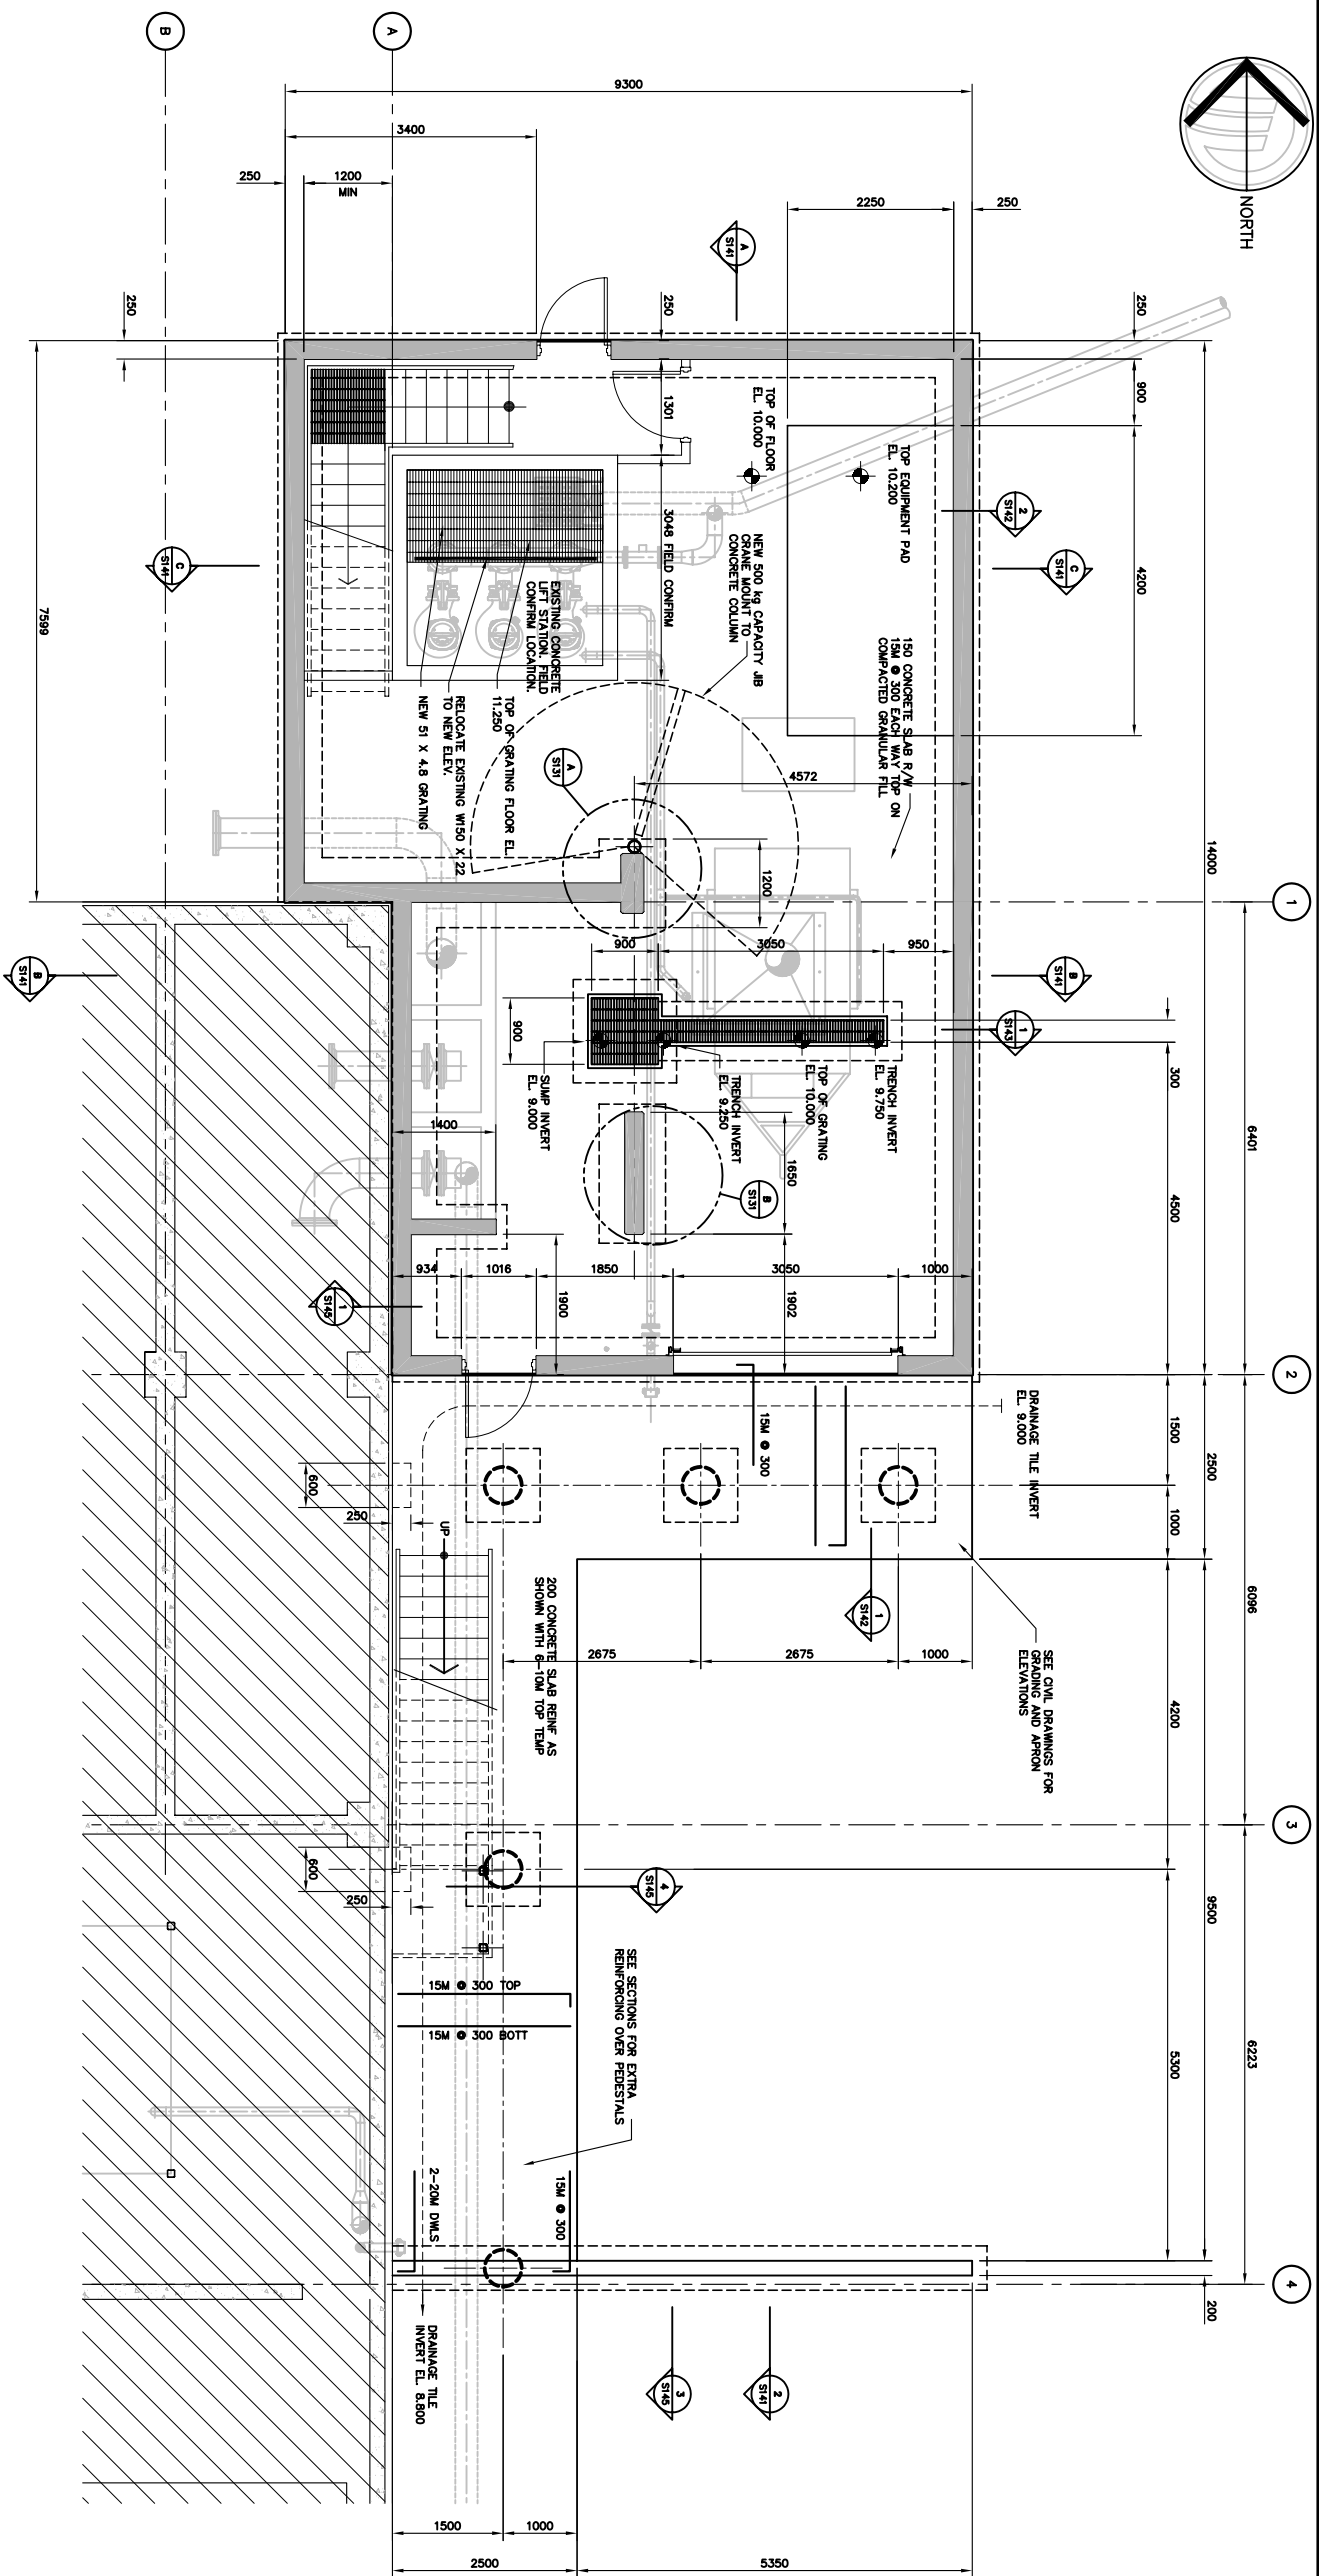

NOTES :
DETAILER SHALL CONFIRM THAT FITMENT
OF ANCHOR BOLTS IN CONCRETE IS
ACCEPTABLE AND ADVISE IF LENGTH
REQUIRES ADJUSTMENT.

TYPICAL ANCHOR BOLT
NTS

A
DETAIL
1:15
S131

B **DETAIL**
S131 1:15

STRUCTURAL FOUNDATION PLAN

**CITY OF IQUALUIT
WASTEWATER
TREATMENT PLANT
PHASE 1**

AS NOTED	Date
Project No.	08.03.05
75360	
Drawing No.	Revision
S131	0

 **Earth Tech**
A Tyco International Ltd Company

103rd Avenue
Edmonton, Alberta
Canada

Tel. 780-48
Fax 780-4
www.earthtech

**PERMIT TO PRACTICE
EARTH TECH (CANADA) INC.**

Signature _____

Date _____

PERMIT NUMBER: P 005

The Association of Professional Engineers,
Geologists and Geophysicists of the NWT/N.T.



REVISIONS	
No.	Description
0	ISSUED FOR TENDER
2005 03/04	

**City of Iqaluit,
Nunavut**

RJG Design

 $\approx$

Approved

Checked

Project Title

CITY OF

WASTE

TREAT

PHASE

Drawing Title

4

5

;

Scale

AS NOTED
Project No.

75360

Drawing No.

S131