


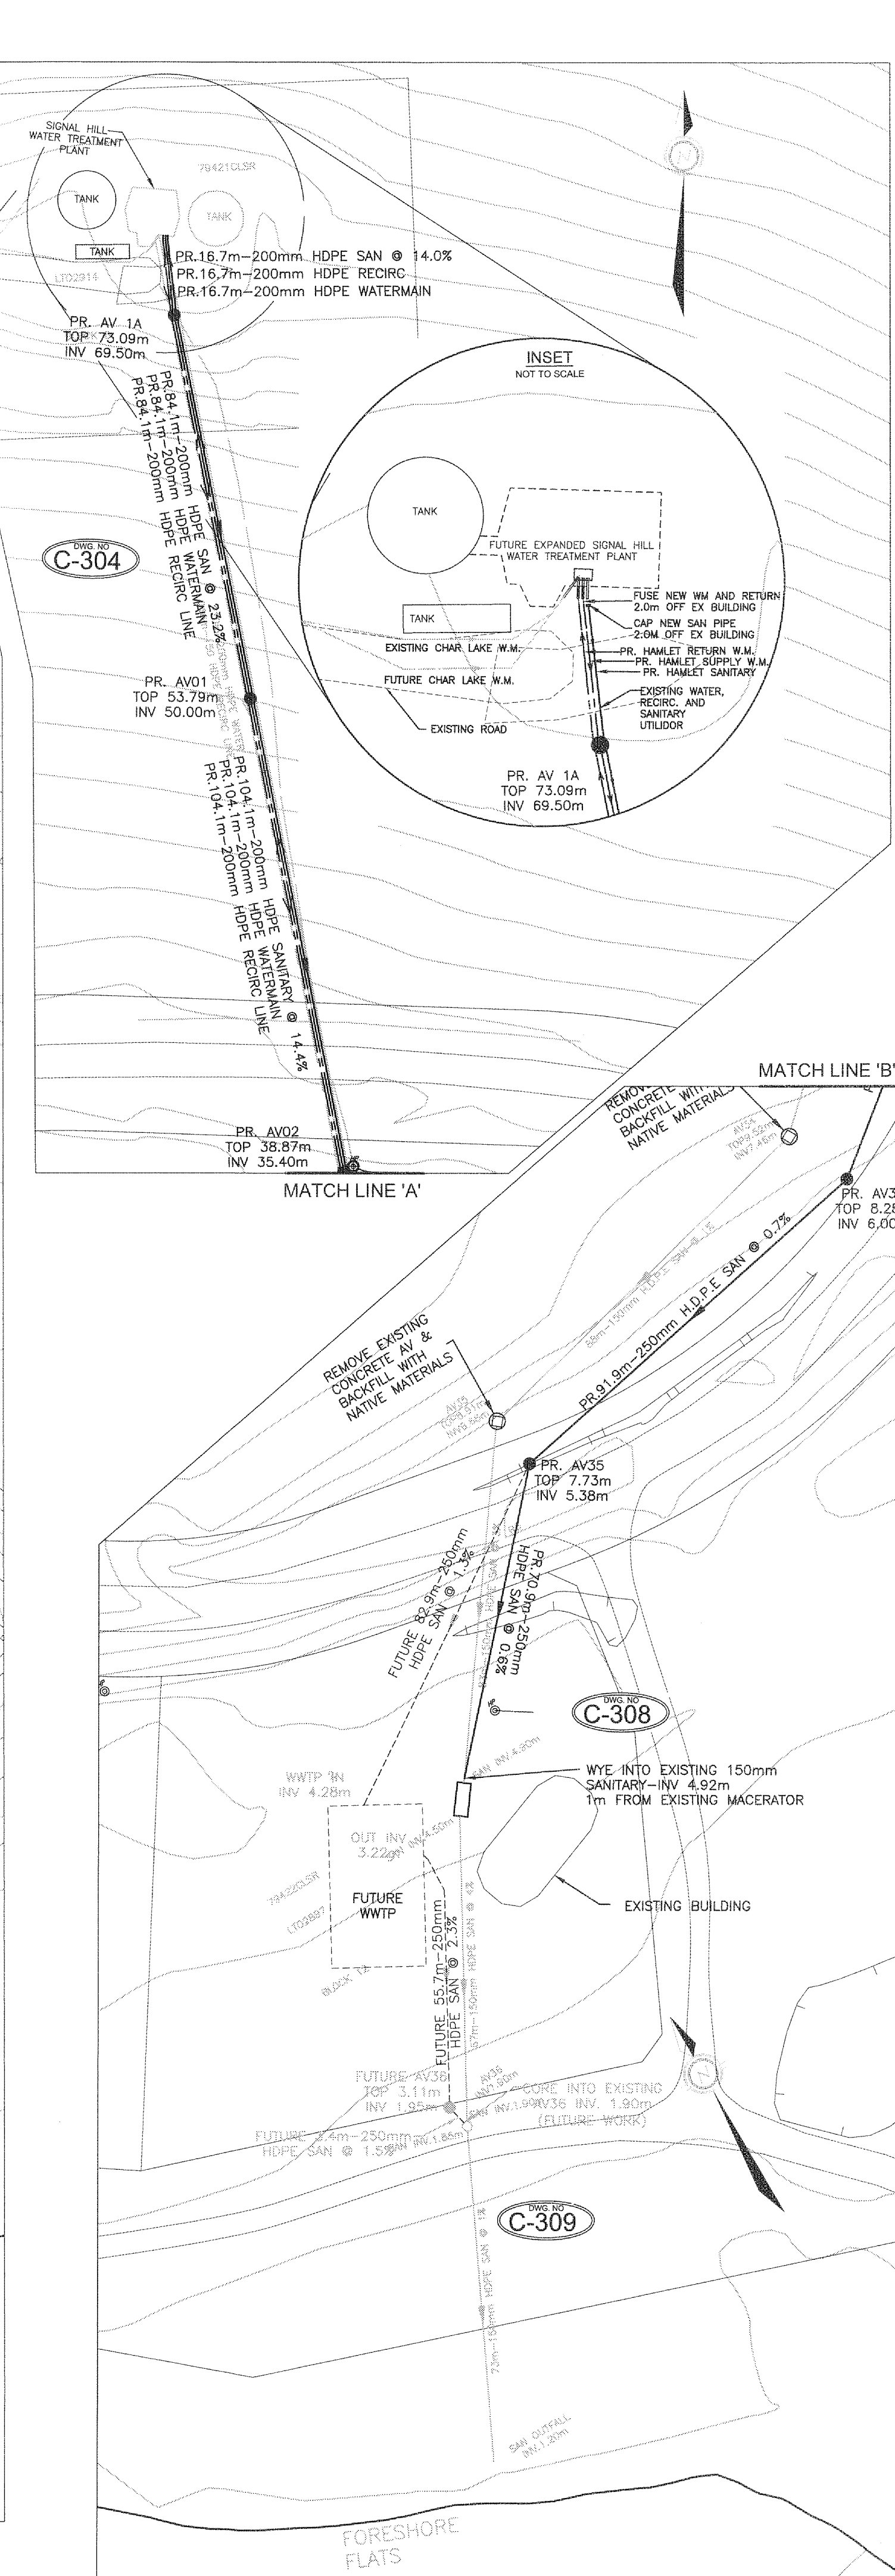

No.	Issue	Date
01	ISSUED FOR TENDER	2013-MAR-25
02	REISSUED FOR TENDER	2013-OCT-25

00	100% SUBMISSION	SLB	2013-MAR-04
No.	Revision	Ckd. By	Date

PERMIT OF PRACTICE EXP SERVICES INC.	
Signature	<i>[Signature]</i>
Date	04-25-13
PERMIT NUMBER: P483 NT/NU Association of Professional Engineers and Geoscientists	

ISSUED FOR TENDER

	Const. North
	Drawn By: I. CRAWFORD
	Dwg. Standards Ckd. By:
	Designed By: A. ZARAD
Date Printed	Dwg. Design Ckd. By: S. BURDEN

exp Services Inc.
E: +1 613 668 1899 F: +1 613 225 7330
2650 Queensview Drive, Unit 100
Ottawa, ON K2B 9H6
CANADA
www.exp.com

• BUILDINGS • EARTH & ENVIRONMENT • ENERGY •
• INDUSTRIAL • INFRASTRUCTURE • SUSTAINABILITY •

Project Title

NEW UTILIDOR DESIGN
RESOLUTE BAY, NU

Dwg. Title

SITE PLAN
PR. UTILIDOR SYSTEM

Project No.	OTT-00206333-A0
Dwg. No.	C-303
Rev. No.	02

Scale

1:1000
This drawing is not to be scaled