


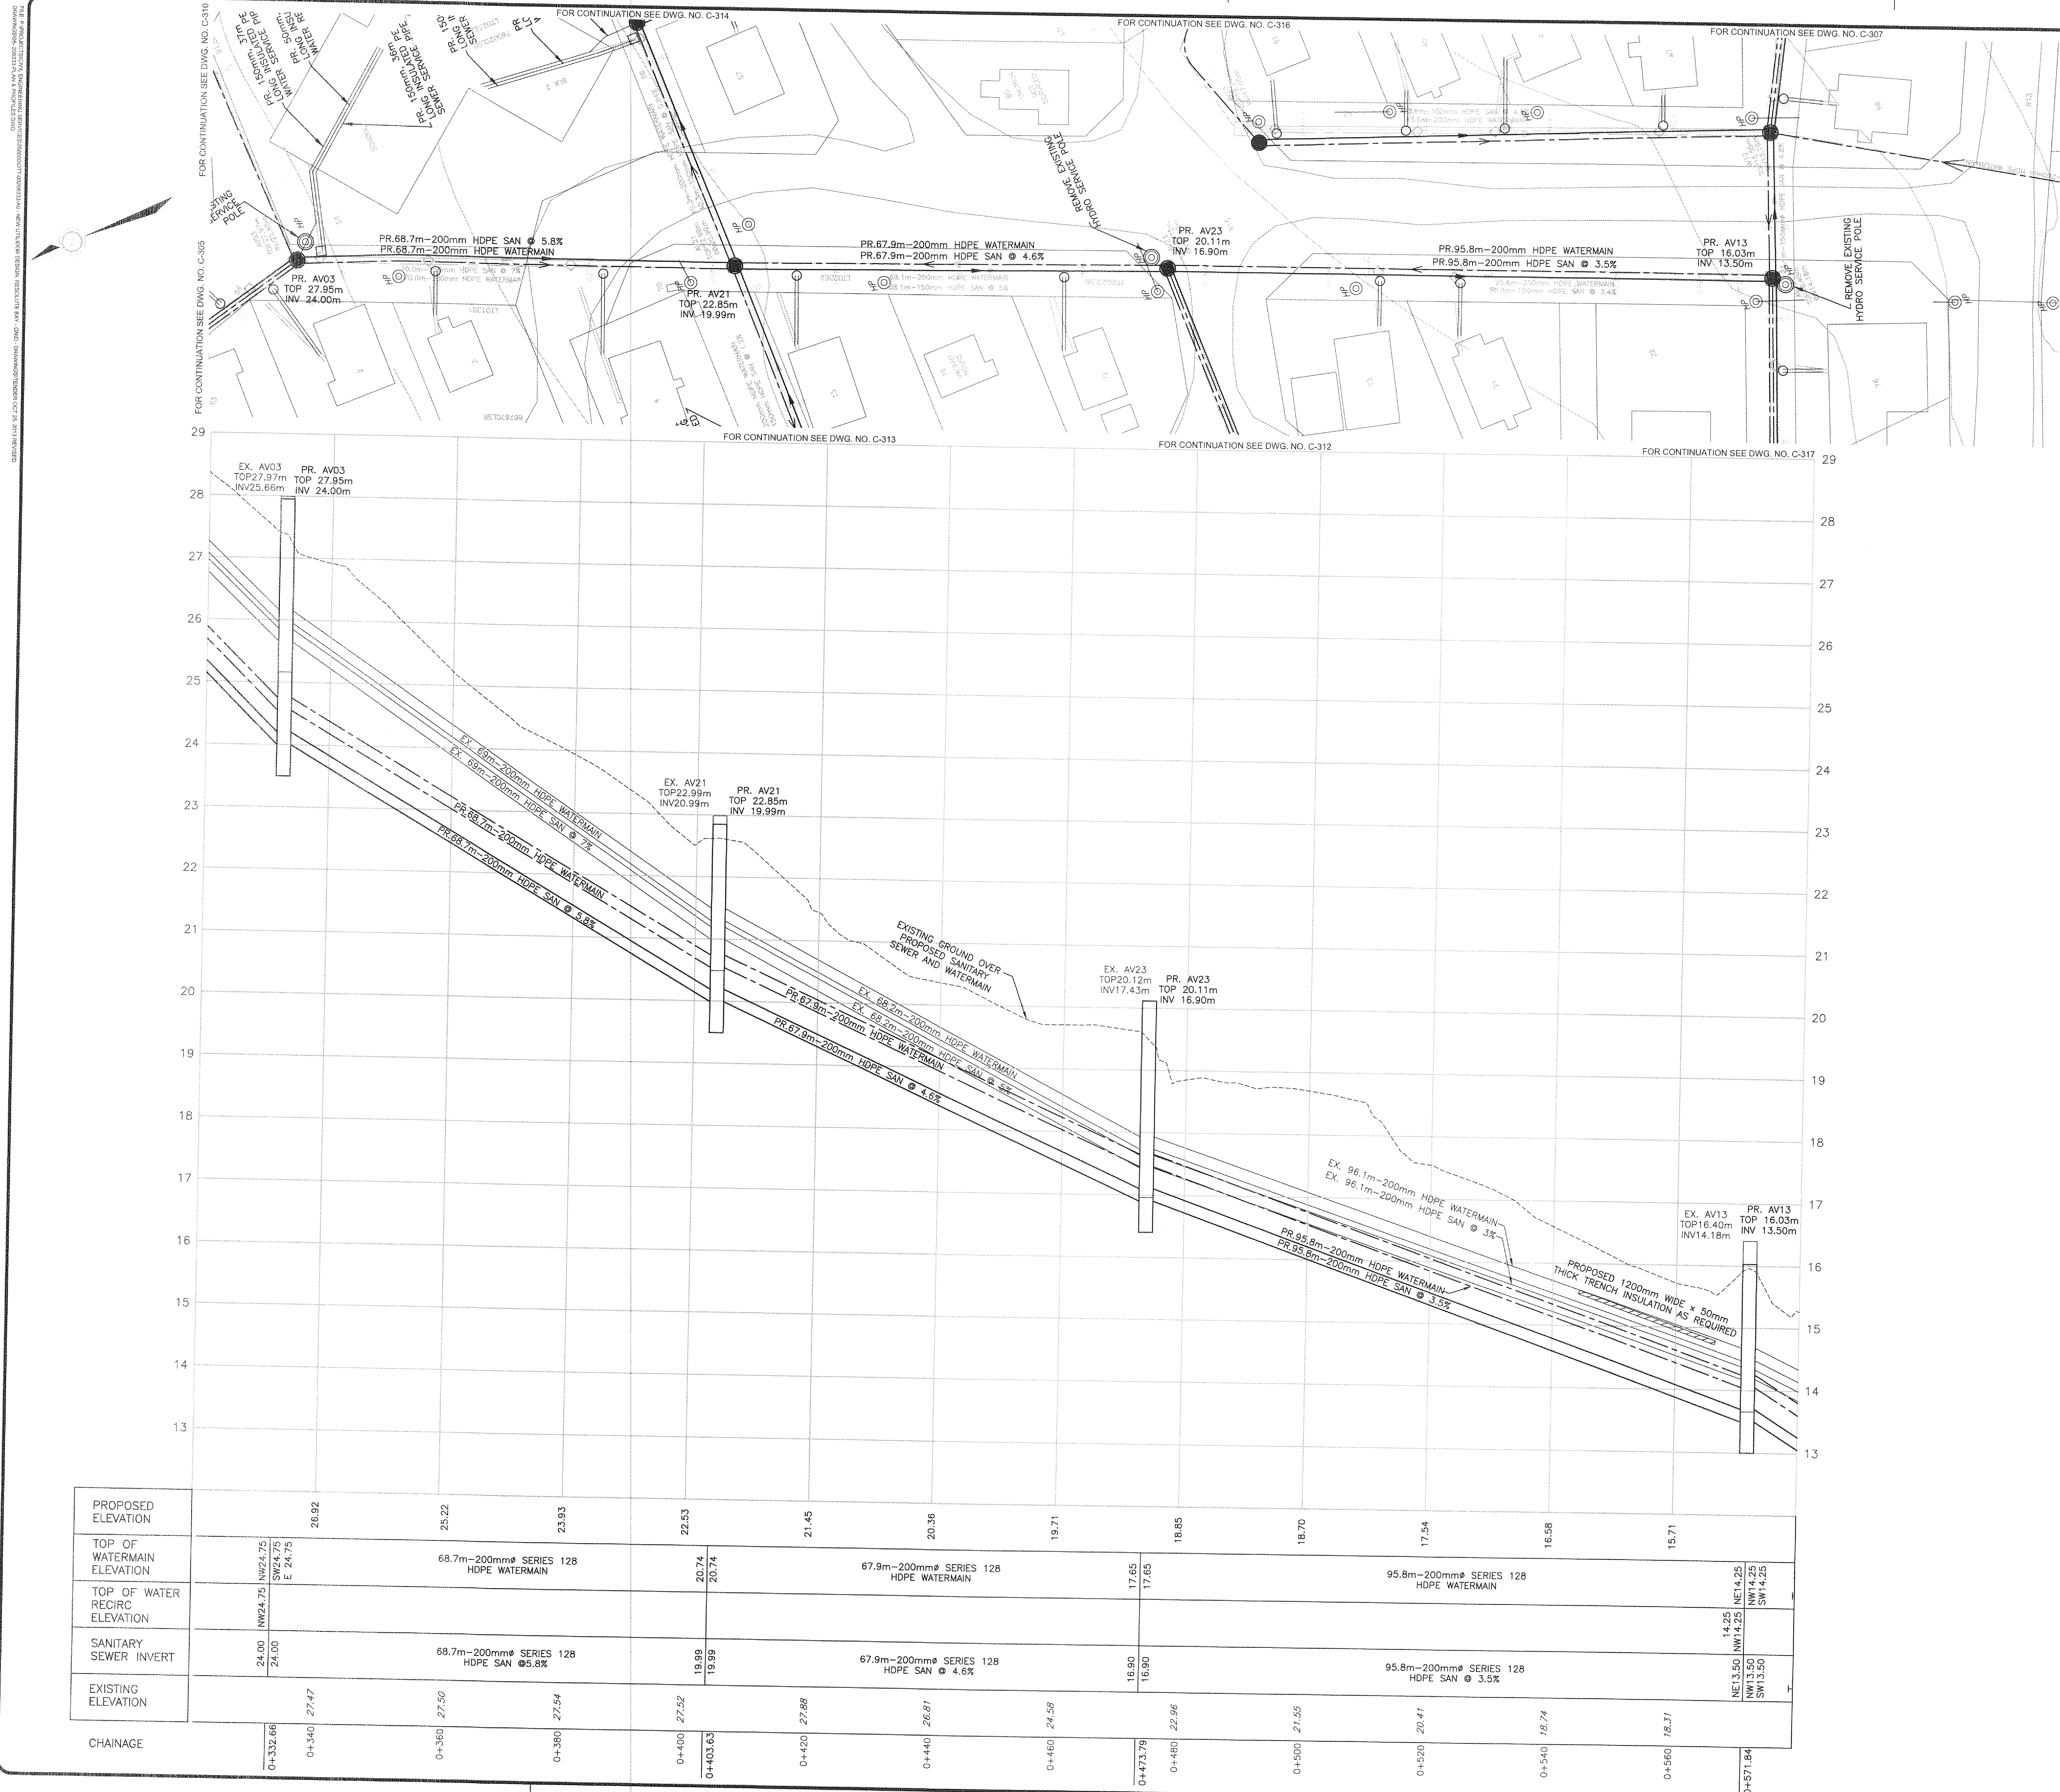

No.

Issue

Date

01

ISSUED FOR TENDER

2013-MAR-25

02

REISSUED FOR TENDER

2013-OCT-25

No.

Revision

Ckd. By

Date

00

100% SUBMISSION

SLB

2013-MAR-04

PERMIT OF PRACTICE

EXP SERVICES INC.

Signature: *S. Burden*

Date: Oct 25/13

PERMIT NUMBER: P483

NT/NU Association of Professional Engineers and Geoscientists

ISSUED FOR TENDER

Const. North

Drawn By: I. CRAWFORD

Dwg. Standards

Ckd. By:

Designed By: A. ZARAD

Date Printed

Dwg. Design

Ckd. By: S. BURDEN

exp Services Inc.

T: +1.613.688.1899 | F: +1.613.225.7330

2650 Queensview Drive, Unit 100

Ottawa, ON K2B 8H6

CANADA

www.exp.com

BUILDINGS • EARTH & ENVIRONMENT • ENERGY •

INDUSTRIAL • INFRASTRUCTURE • SUSTAINABILITY •

Project Title

NEW UTILIDOR DESIGN

RESOLUTE BAY, NU

Dwg. Title

PLAN AND PROFILE

AV03 TO AV13

Project No.

OTT-00206333-A0

Dwg. No.

C-306

Rev. No.

02

Scale

1:500

This drawing is not to be scaled

exp Services Inc. © 2012