


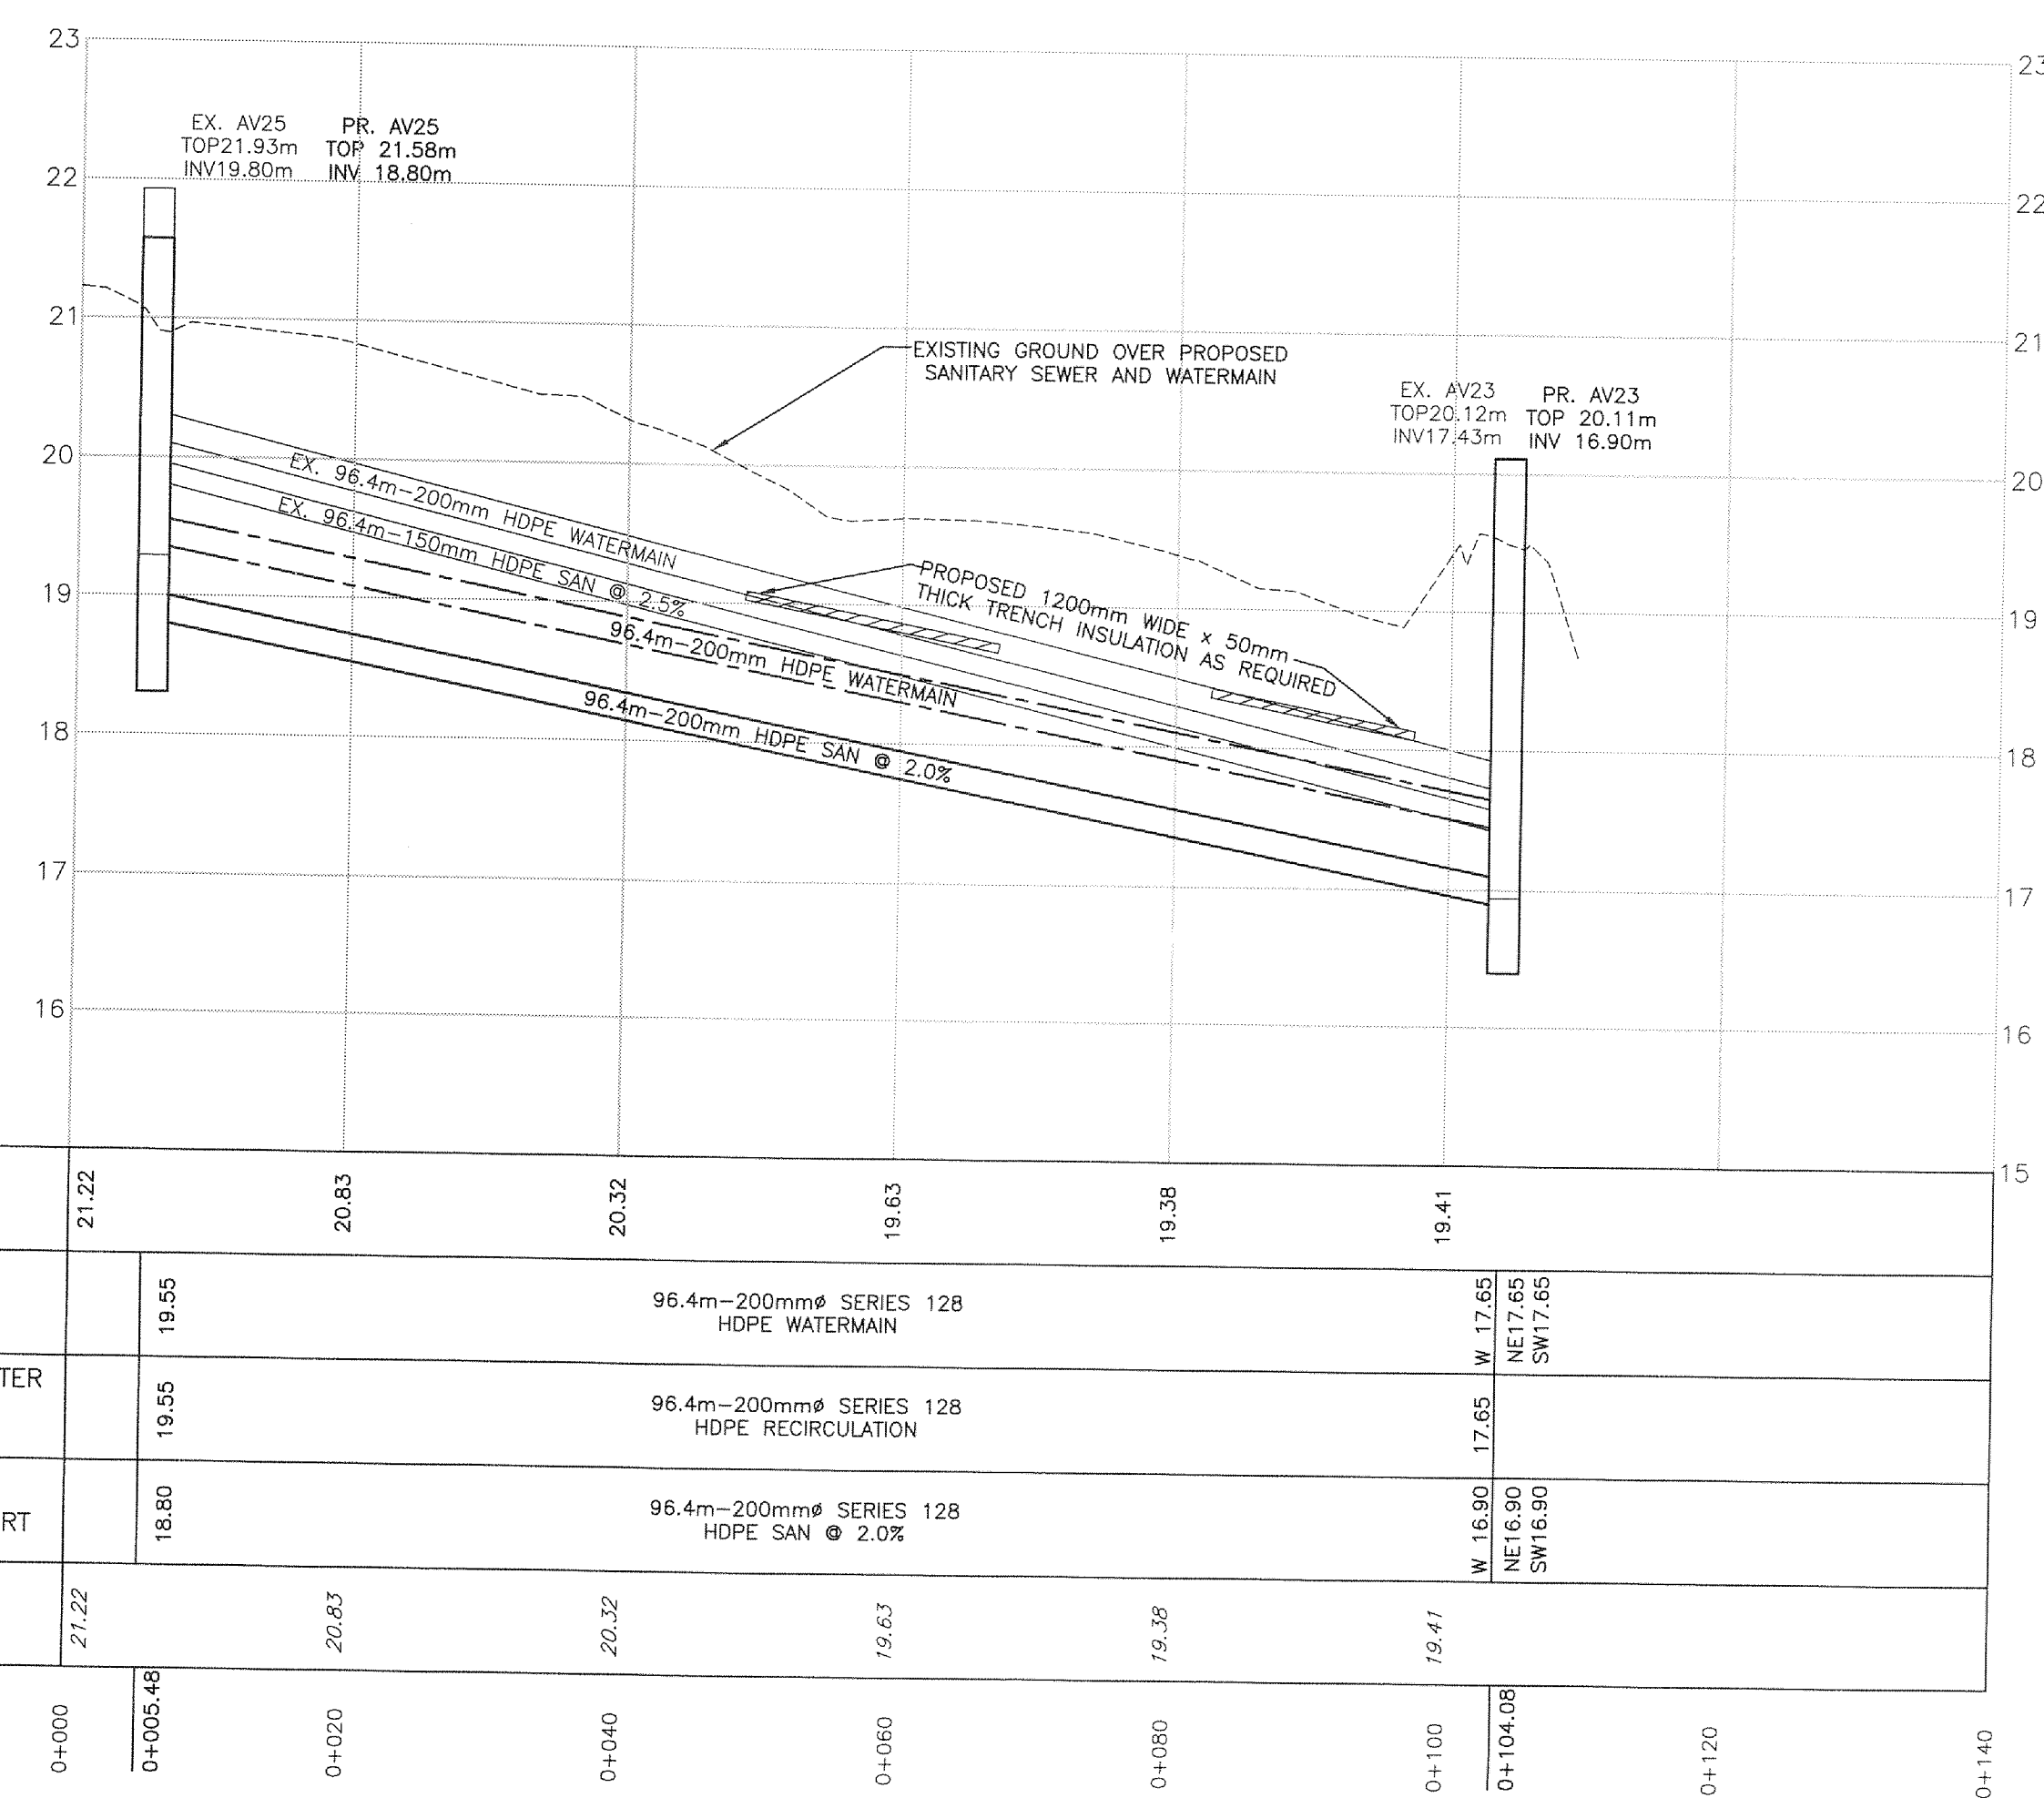

No.	Issue	Date
01	ISSUED FOR TENDER	2013-MAR-
02	REISSUED FOR TENDER	2013-OCT-



00	100% SUBMISSION	SLB	2013-MAR-04
No.	Revision	Ckd. By	Date


PERMIT OF PRACTICE
EXP SERVICES INC.

Signature J. Beaudin

Date Oct 25/13

PERMIT NUMBER: P483
NT/NU Association of Professional
Engineers and Geoscientists

ISSUED FOR TENDER

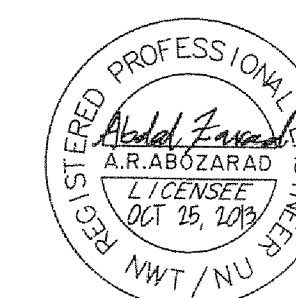

Const. North

Drawn By:

I.CRAWFORD

Dwg. Standards
Ch. 1.2

Ckd. By: _____

Designed By: A. ZARAD

Date Printed

Draw Design

Ckd. By: S. BURDEN

exp Services Inc.

t: +1.613.688.1899 | f: +1.613.225.7330
2650 Queensview Drive, Unit 100
Ottawa, ON K2B 8H6
CANADA

www.exp.com



• BUILDINGS • EARTH & ENVIRONMENT • ENERGY •
• INDUSTRIAL • INFRASTRUCTURE • SUSTAINABILITY •

Project Title

NEW UTILIDOR DESIGN
RESOLUTE BAY, NU

Dwg. Title

PLAN AND PROFILE AV25 TO AV23

Project No. OTT-00206333-A0

Dwg. No. **C-312**

Rev. No.	02
----------	----

Scale

1:500

This drawing is not to be scaled