
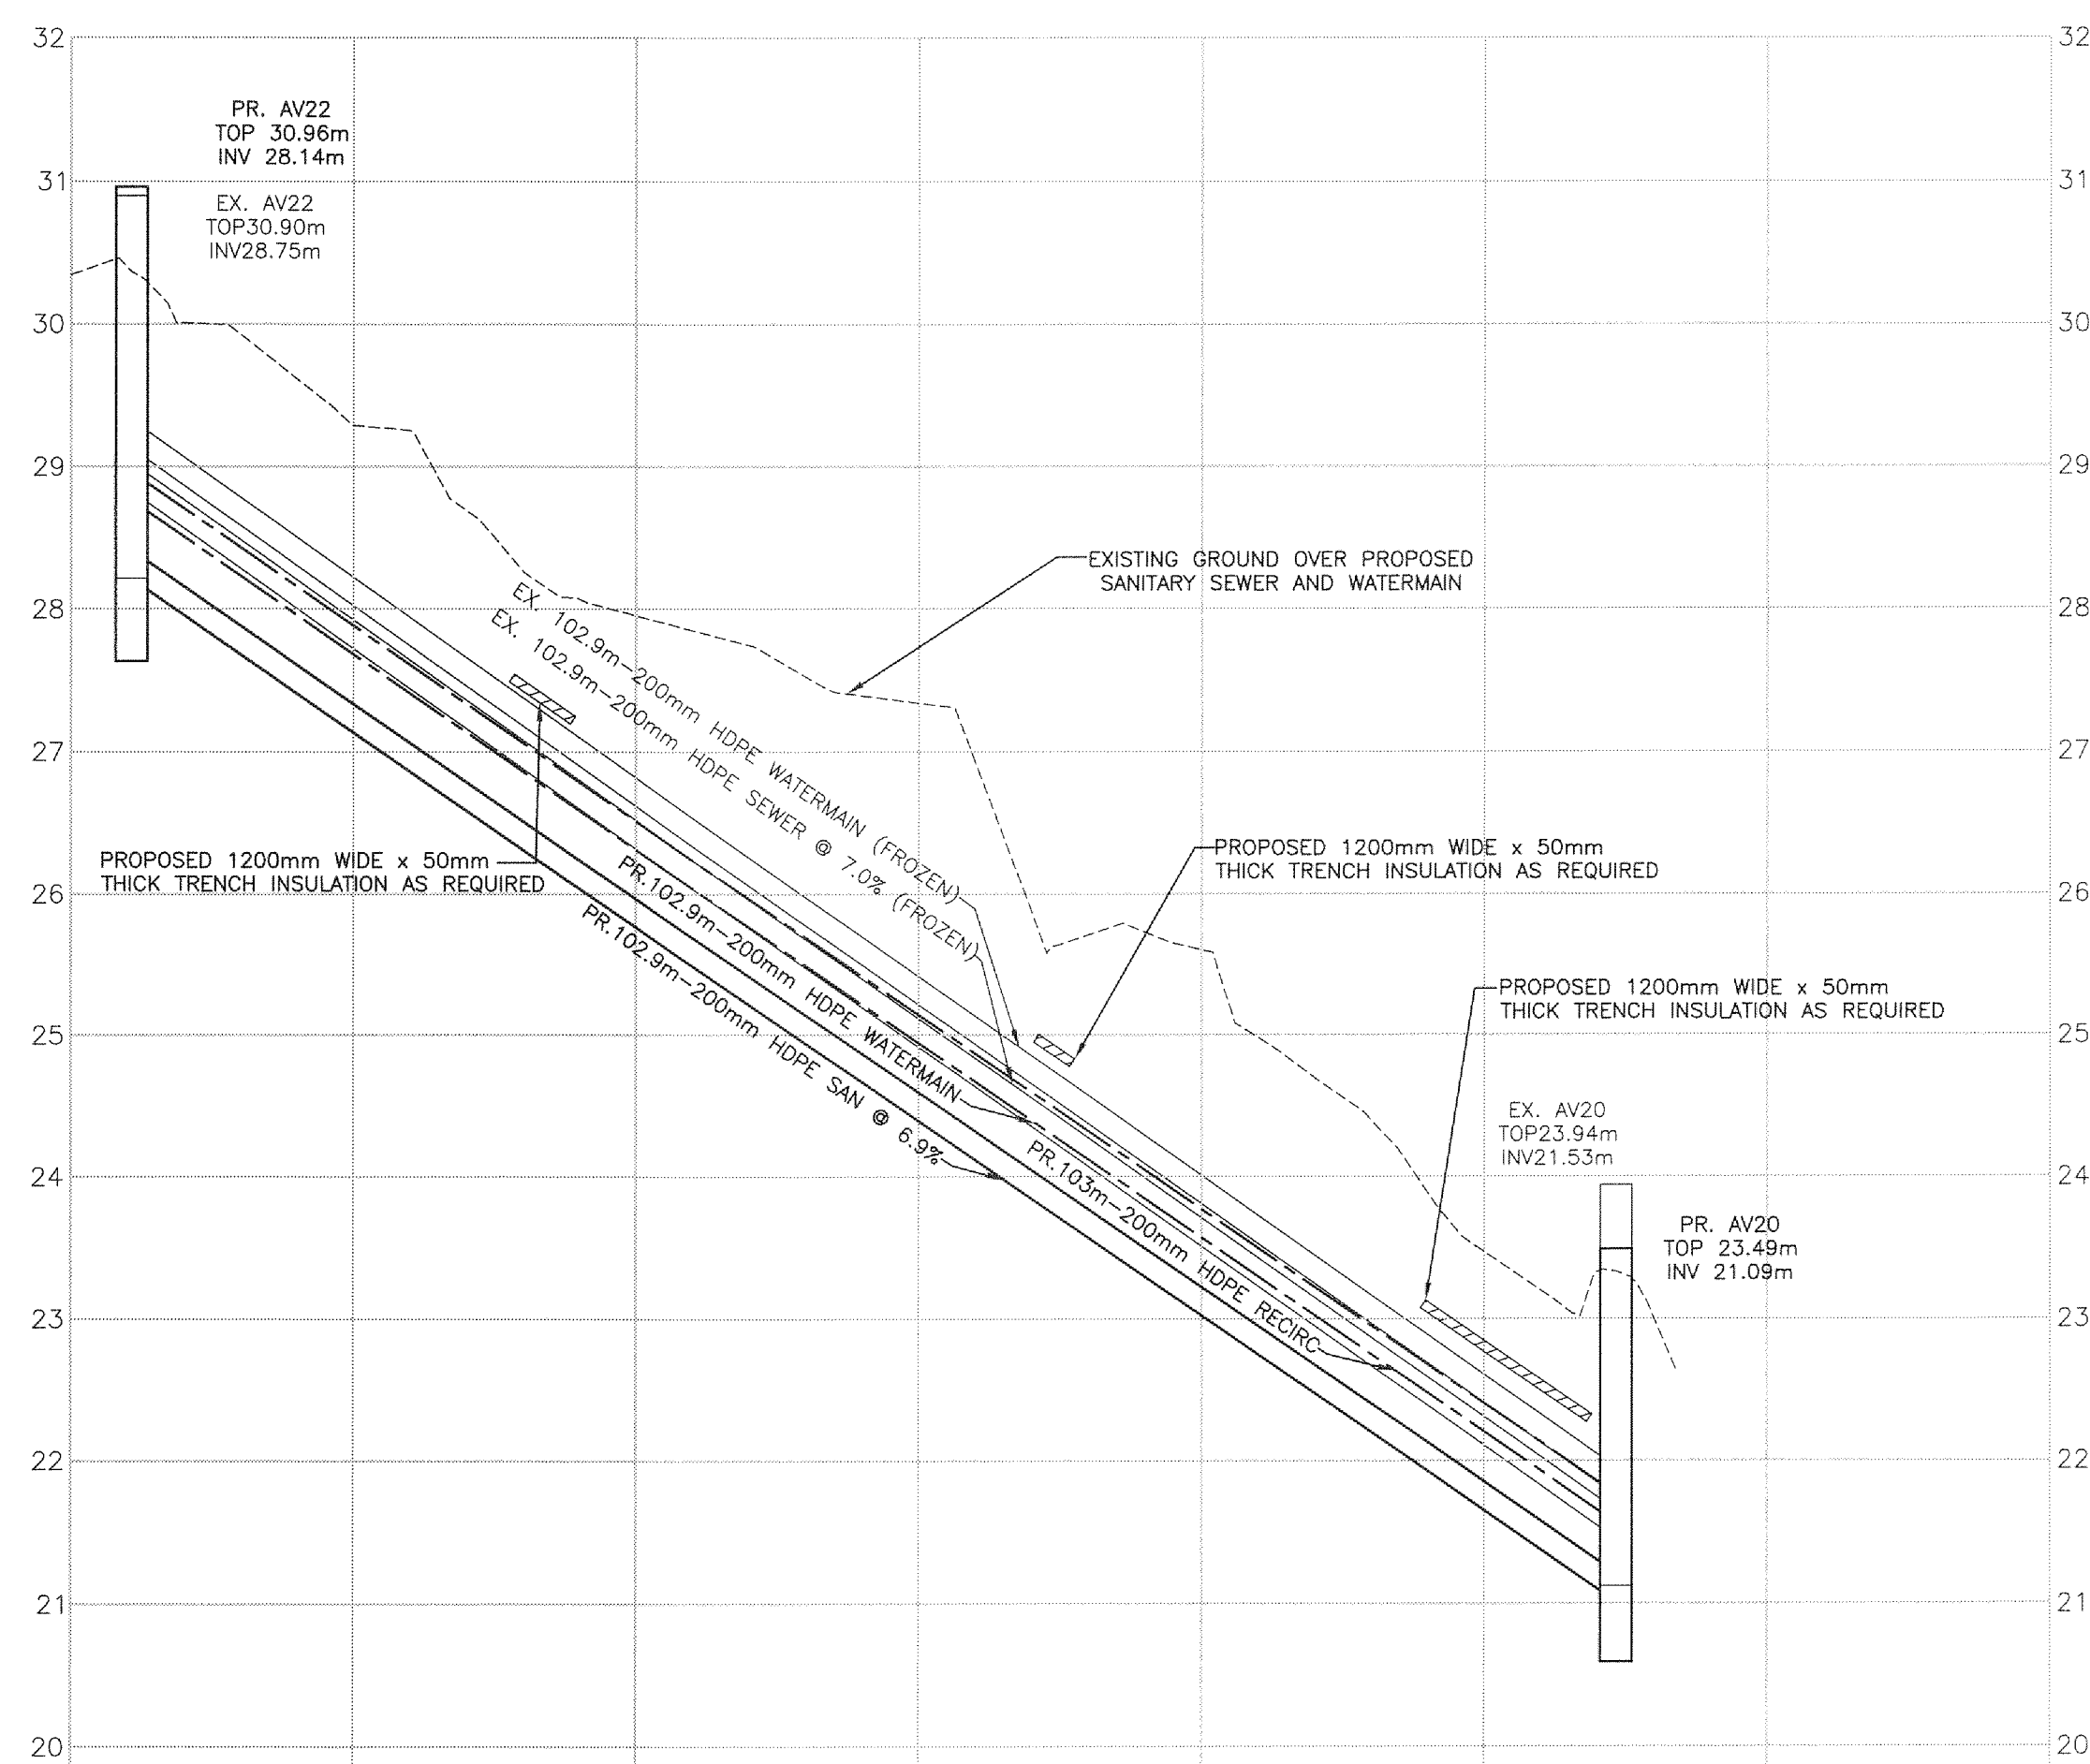


[illegible]

No.	Issue	Date
01	ISSUED FOR TENDER	2013-MAR-25
02	REISSUED FOR TENDER	2013-OCT-25

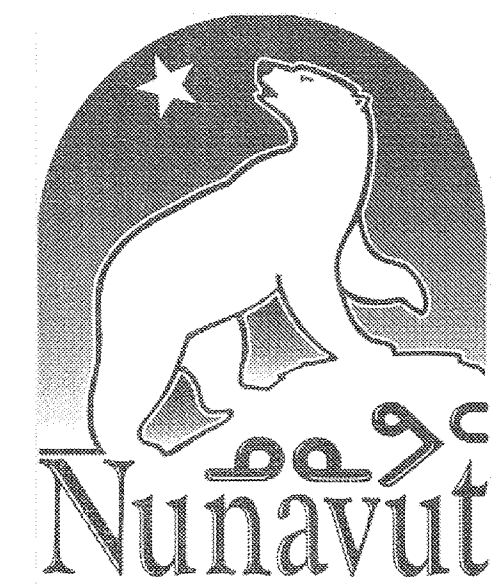

00	100% SUBMISSION	SLB	2013-MAR-04
No.	Revision	Ckd. By	Date

PERMIT OF PRACTICE
EXP SERVICES INC.

Signature *S. Bingham*

Date *Oct 25/13*

PERMIT NUMBER: P483
NT/NU Association of Professional
Engineers and Geoscientists

ISSUED FOR TENDER

	Const. North
	Drawn By: I.CRAWFORD
	Dwg. Standards Ckd. By:
	Designed By: A. ZARAD
	Dwg. Design Ckd. By: S. BURDEN
Date Printed	

exp Services Inc.
t: +1.613.688.1899 | f: +1.613.225.7330
2650 Queensview Drive, Unit 100
Ottawa, ON K2B 8H6
CANADA

www.exp.com



• BUILDINGS • EARTH & ENVIRONMENT • ENERGY •
• INDUSTRIAL • INFRASTRUCTURE • SUSTAINABILITY •

Project Title

NEW UTILIDOR DESIGN
RESOLUTE BAY, NU

Dwg. Title

PLAN AND PROFILE AV22 TO AV20

Project No. OTT-00206333-A0

Dwg. No.	C-315	Rev. No.	02
----------	--------------	----------	----

Scale
1:500
This drawing is not to be scaled