

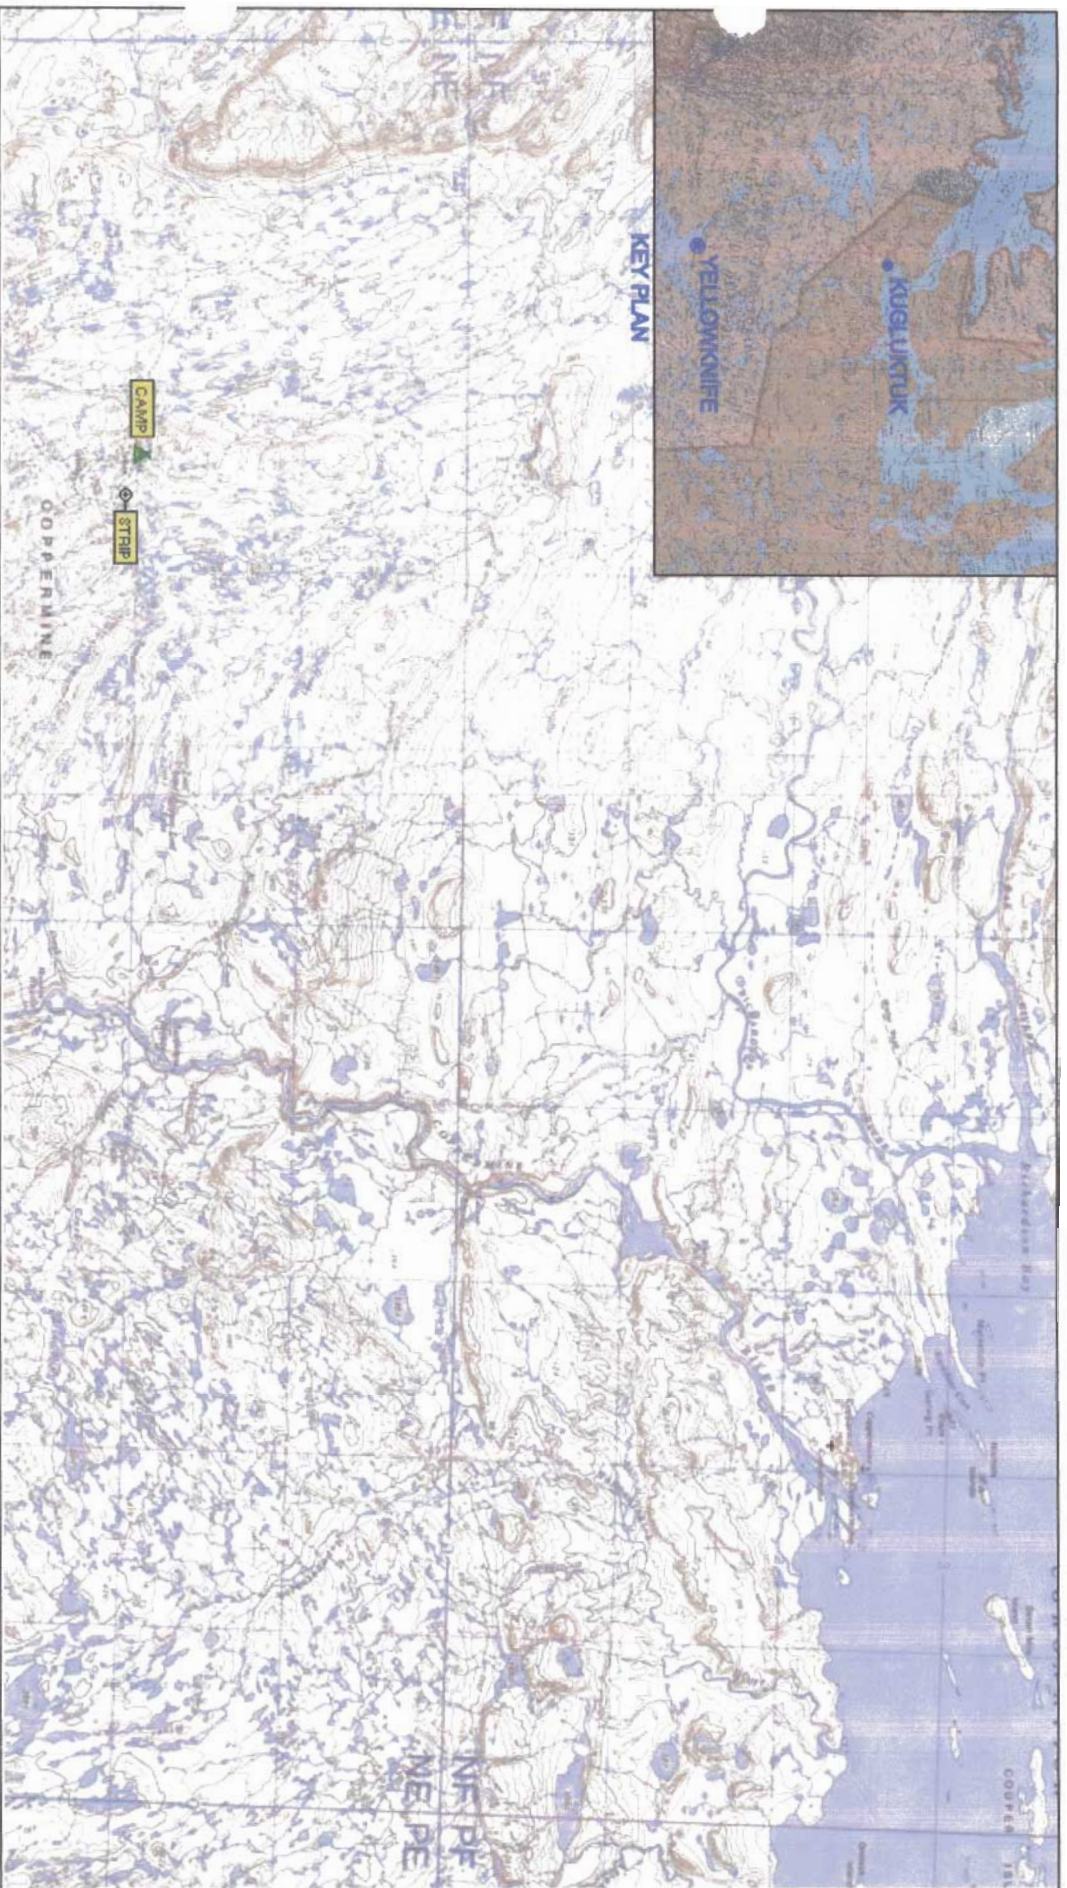


Figure 1  
Location Plan

1740077001FIG1.dwg




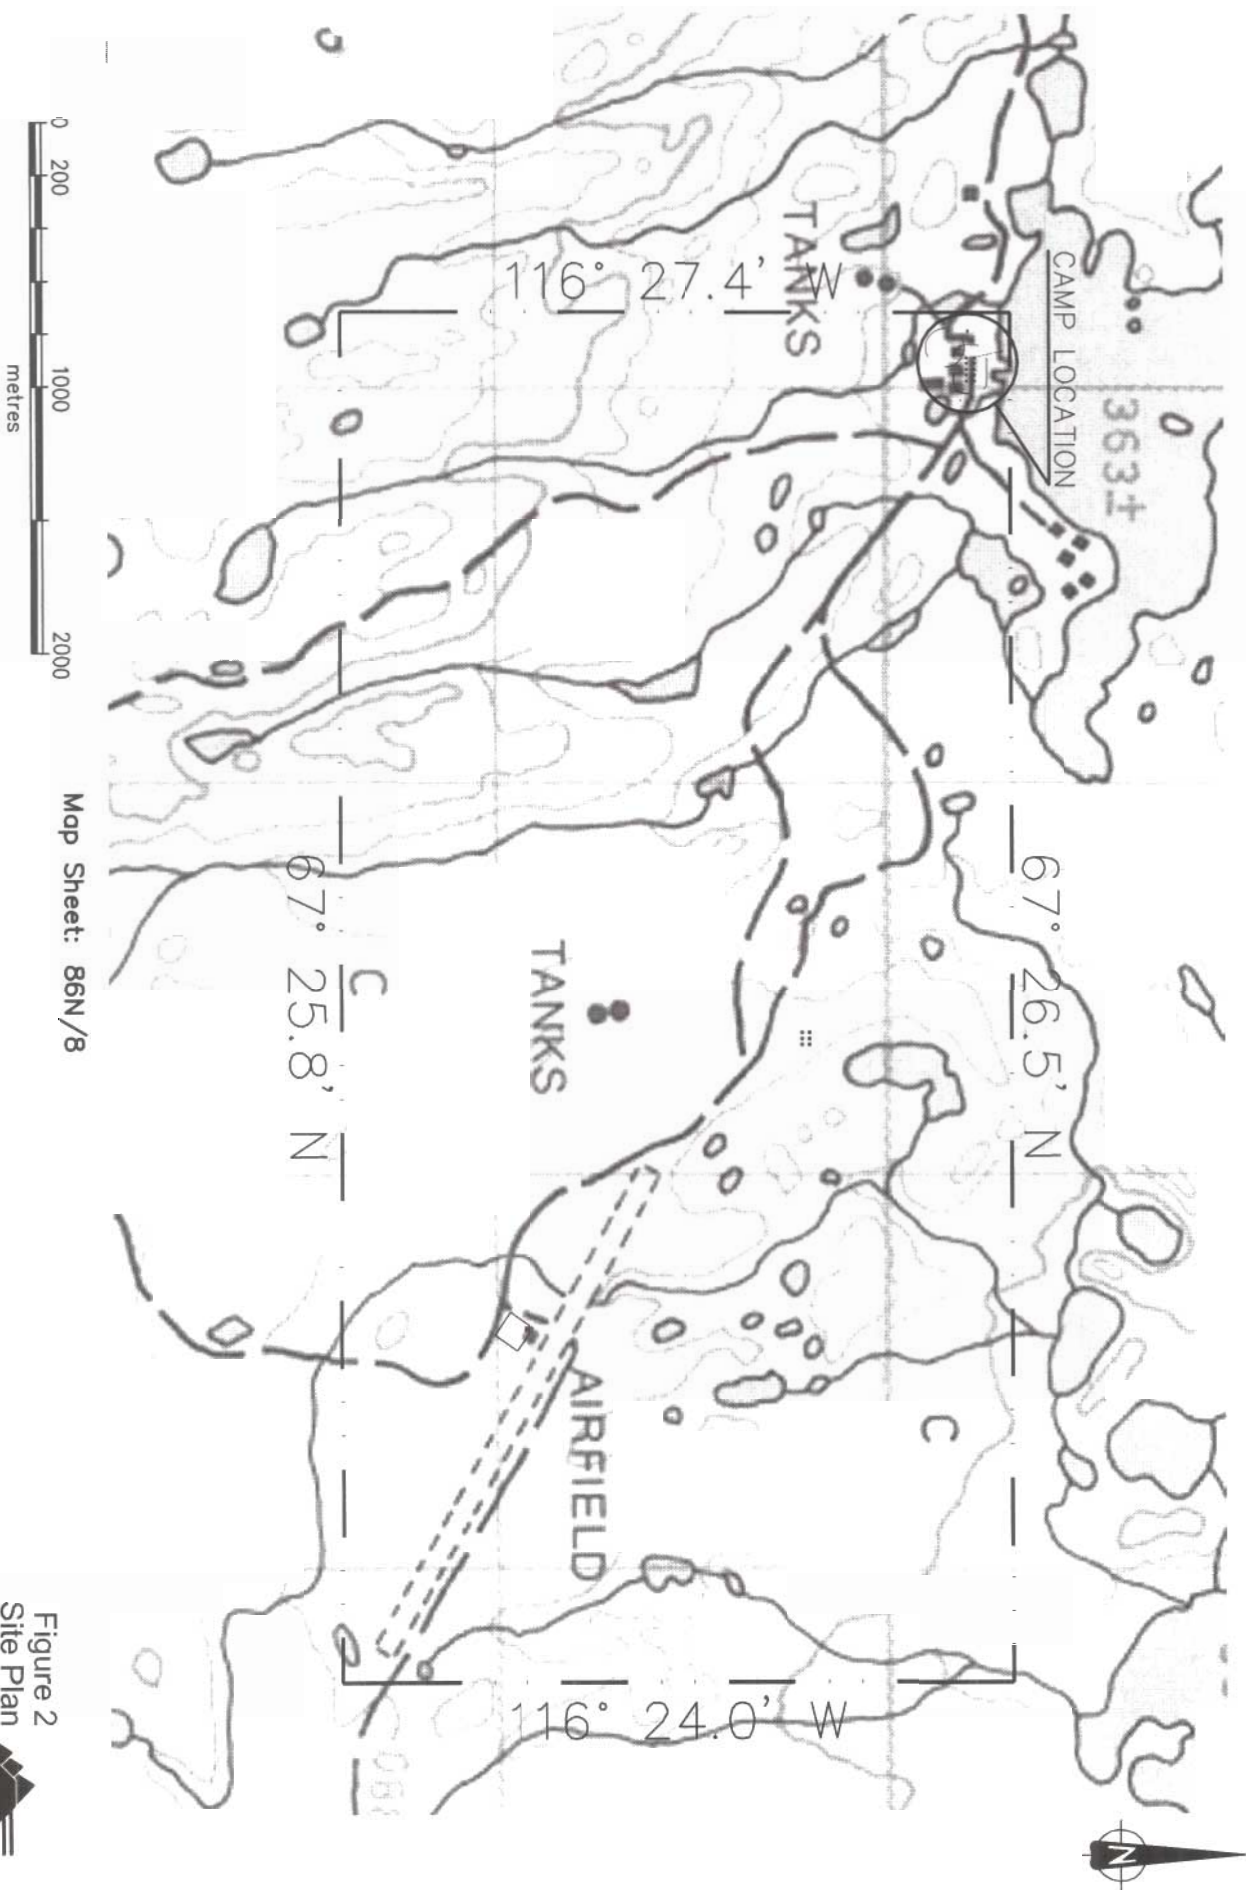


Figure 2  
Site Plan



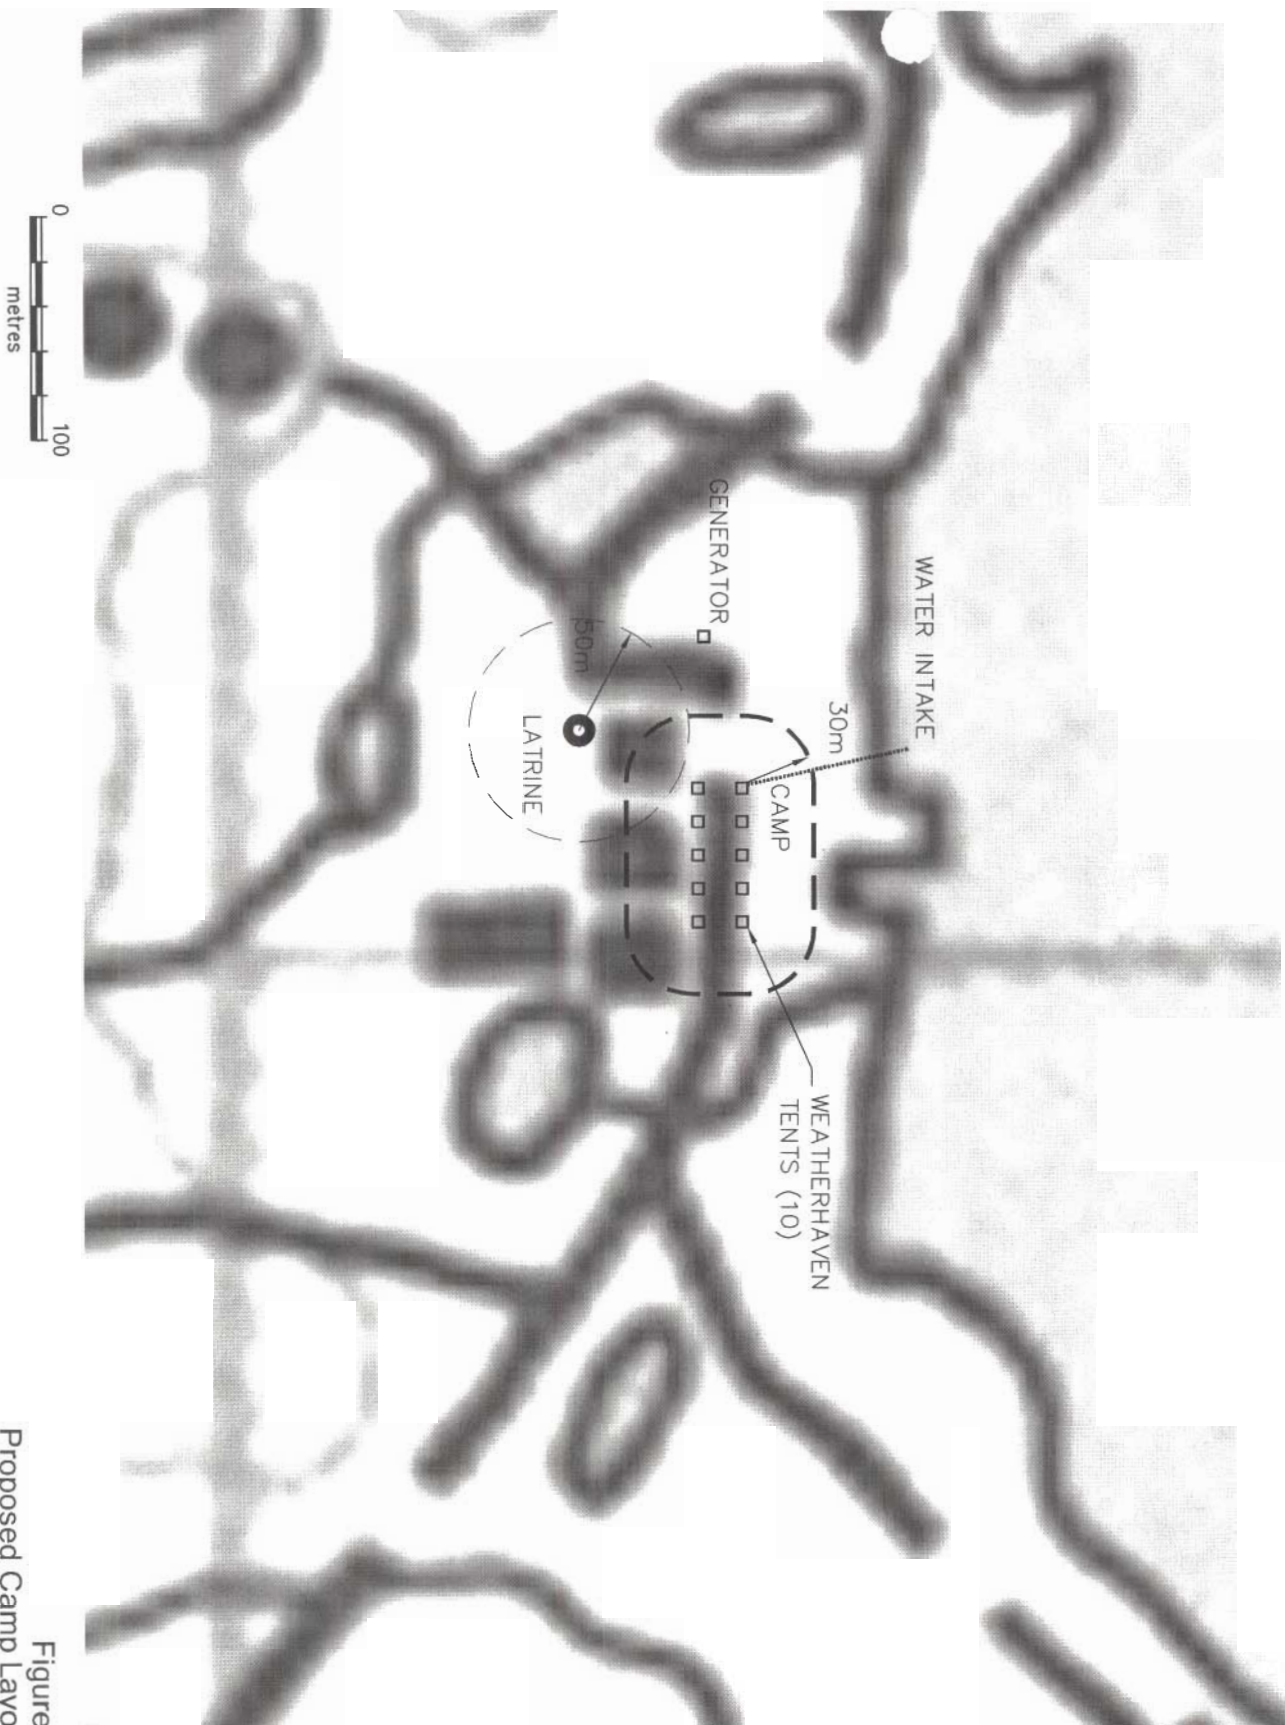

Map Sheet:  
86N/8

Camp Coord:  
67° 26.42' N  
116° 27.10' W  
APPROX. OCC.  
AREA 1.15 ha

Figure 3  
Proposed Camp Layout


1740077001-fig2-3-4.dwg





Figure 4  
Proposed Fuel Cache & Laydown



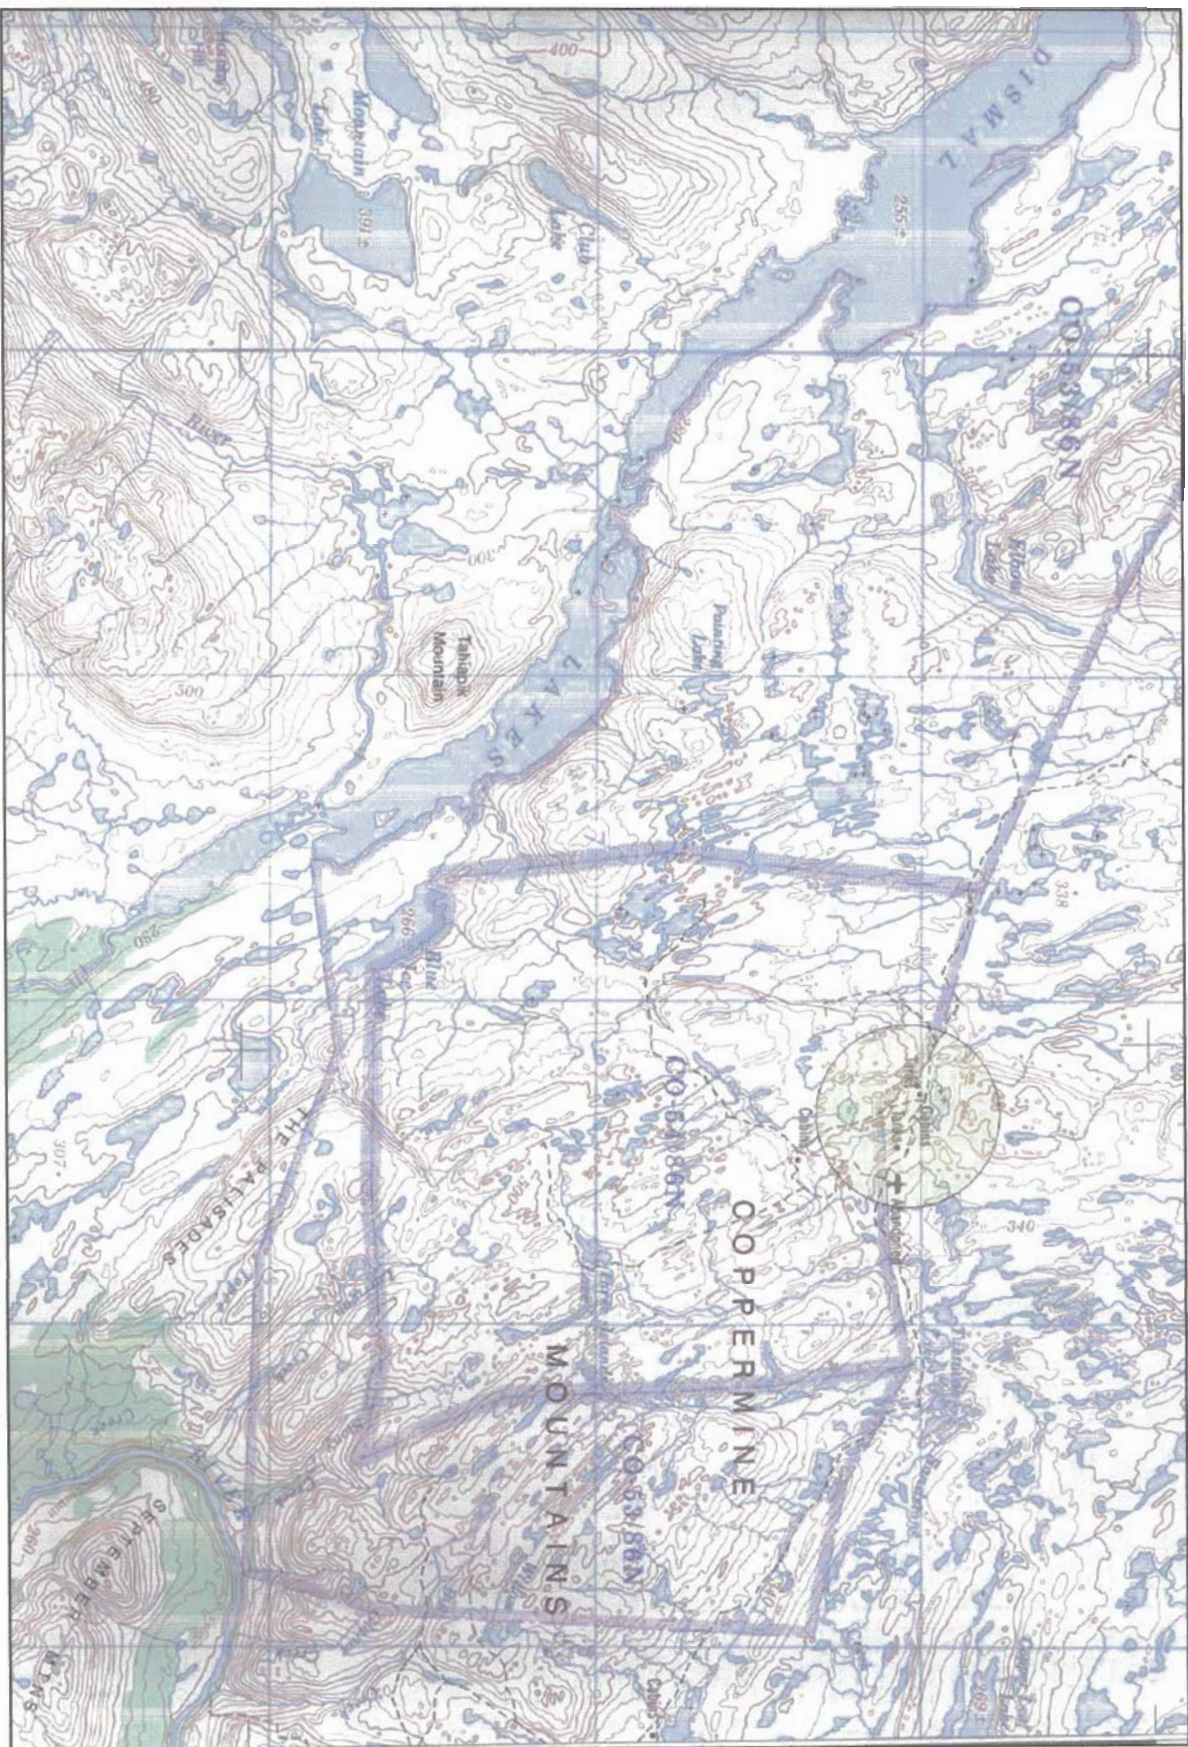

From Map Sheet 86N  
Original Scale 1:250 000

Figure 5  
Inuit Owned Lands Map