



GOVERNMENT OF NUNAVUT

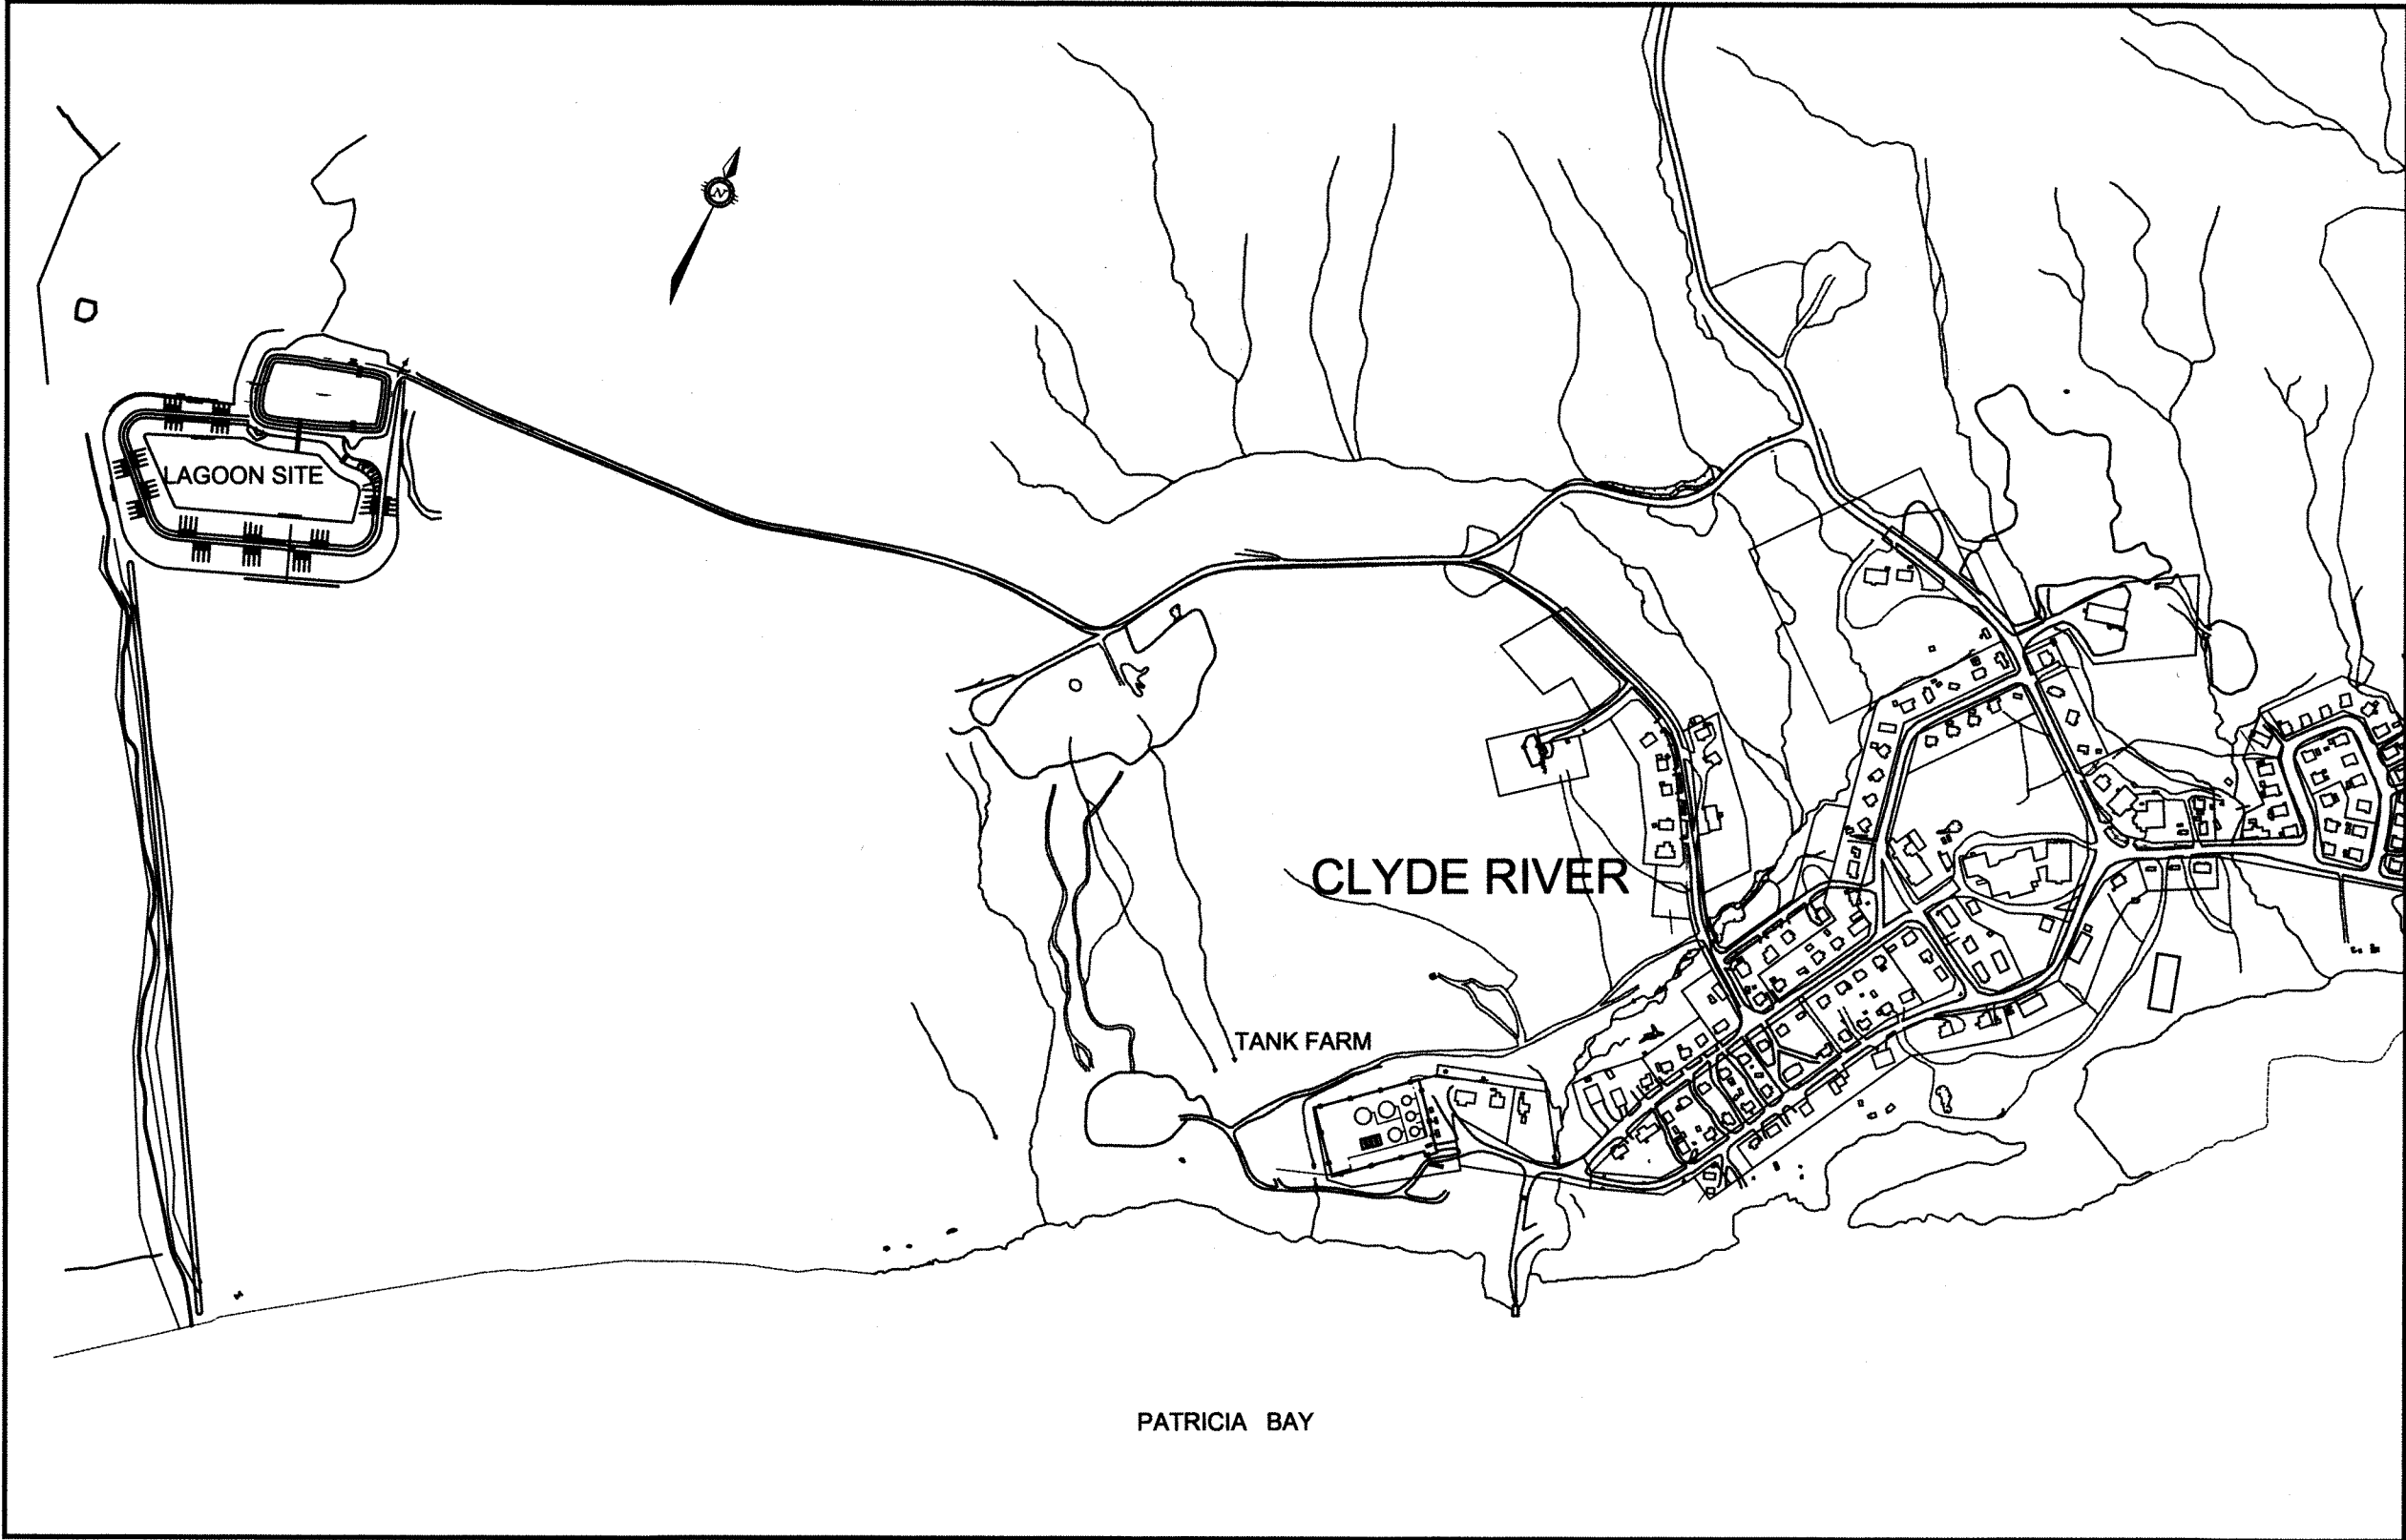

INDEX OF INCLUDED DRAWINGS

DRAWING NO.	REVISION	DESCRIPTION
		COVER
OTCD00019055A-SP1	REV 0	OVERALL SITE PLAN
OTCD00019055A-CSM1	REV 0	CONSTRUCTION SITE MANAGEMENT
OTCD00019055A-SP2	REV 0	SITE PLAN
OTCD00019055A-SEC1	REV 0	BERM SECTIONS
OTCD00019055A-TD1	REV 0	TRUCK DISCHARGE SITE PLANS
OTCD00019055A-DE1	REV 0	DETAILS
OTCD00019055A-DE2	REV 0	DETAILS

CLYDE RIVER WASTEWATER LAGOON

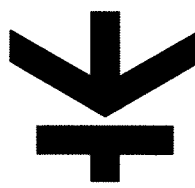

Trow Associates Inc.

154 COLONNADE ROAD SOUTH PHONE (613) 225-9940
OTTAWA, ONTARIO K2E 7J5 FAX (613) 225-7337