


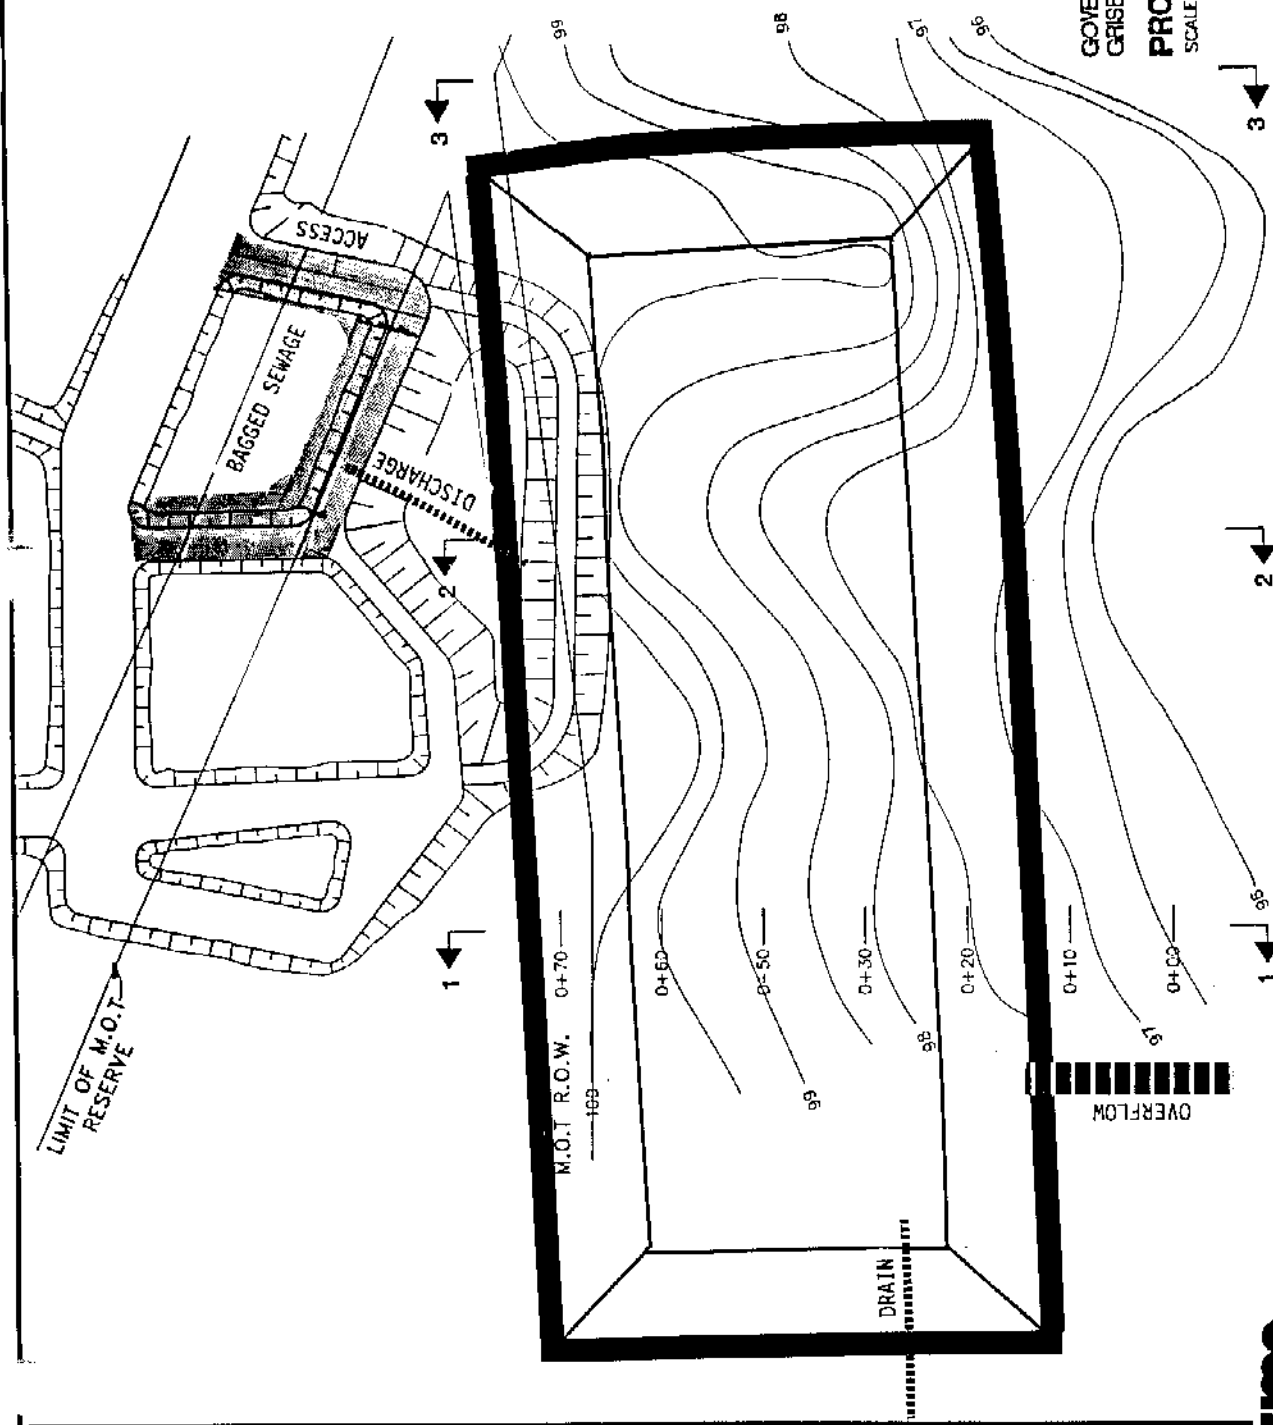

GOVERNMENT OF NORTHWEST TERRITORIES  
GRAISE FIORD

# PROPOSED SITE PLAN

SCALE 1 : 500 approx.

**FIGURE 3**

**2015**