




**LANDFILL PERIMETER BERM
CROSS SECTION A-A**
N.T.S.

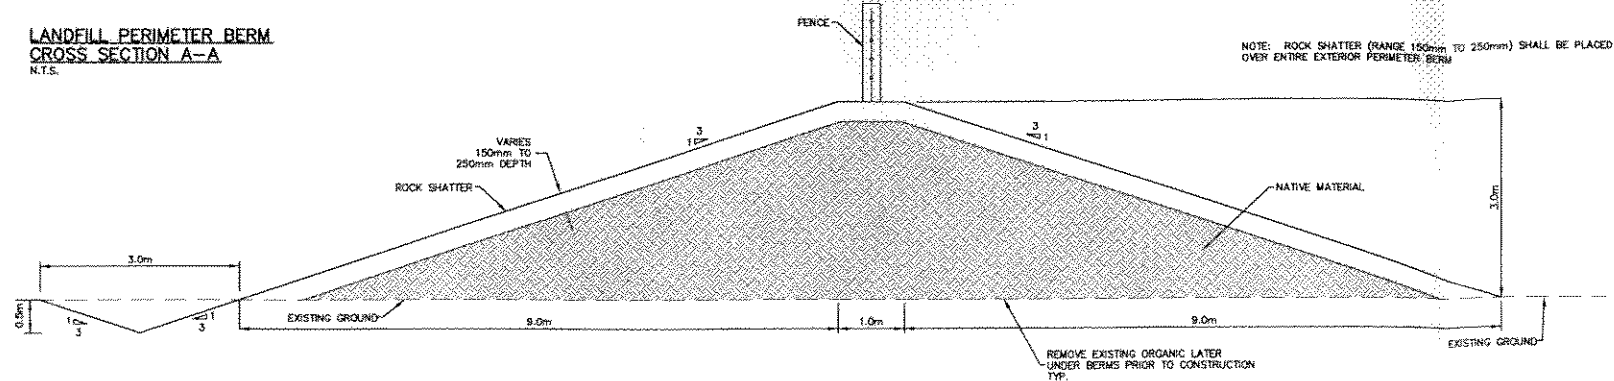


**WATER RETENTION AREA
CROSS SECTION B-B**
N.T.S.

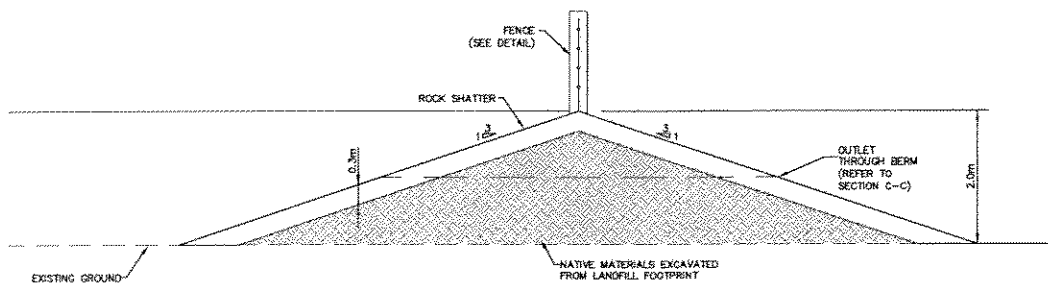


**HAZARDOUS WASTE STORAGE
AREA CROSS SECTION D-D**
SCALE 1:50

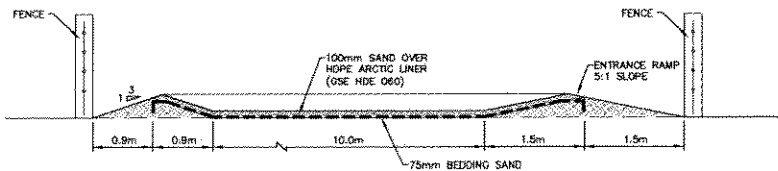


**LANDFARMING AREA
CROSS SECTION E-E**
N.T.S.

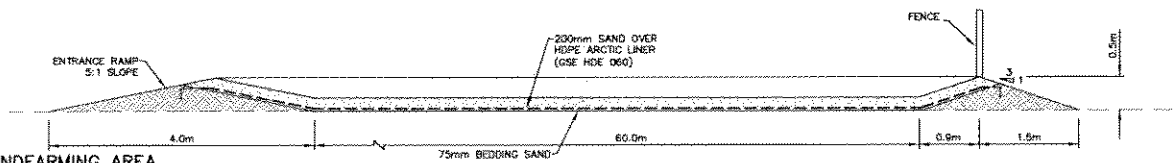


**TYPICAL PERIMETER
DITCH DETAIL**
SCALE N.T.S.

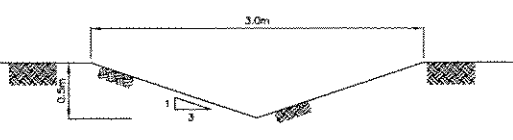


**OUTLET CROSS
SECTION C-C**
N.T.S.

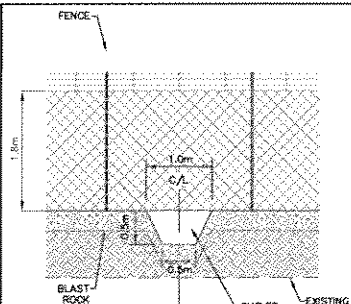

**BULKY MATERIAL BURIAL PIT
CROSS SECTION F-F**
N.T.S.

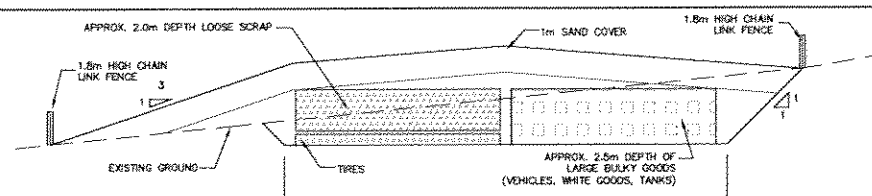

**SOLID WASTE DISPOSAL
SITE PLAN**
APPROXIMATE SCALE 1:1000

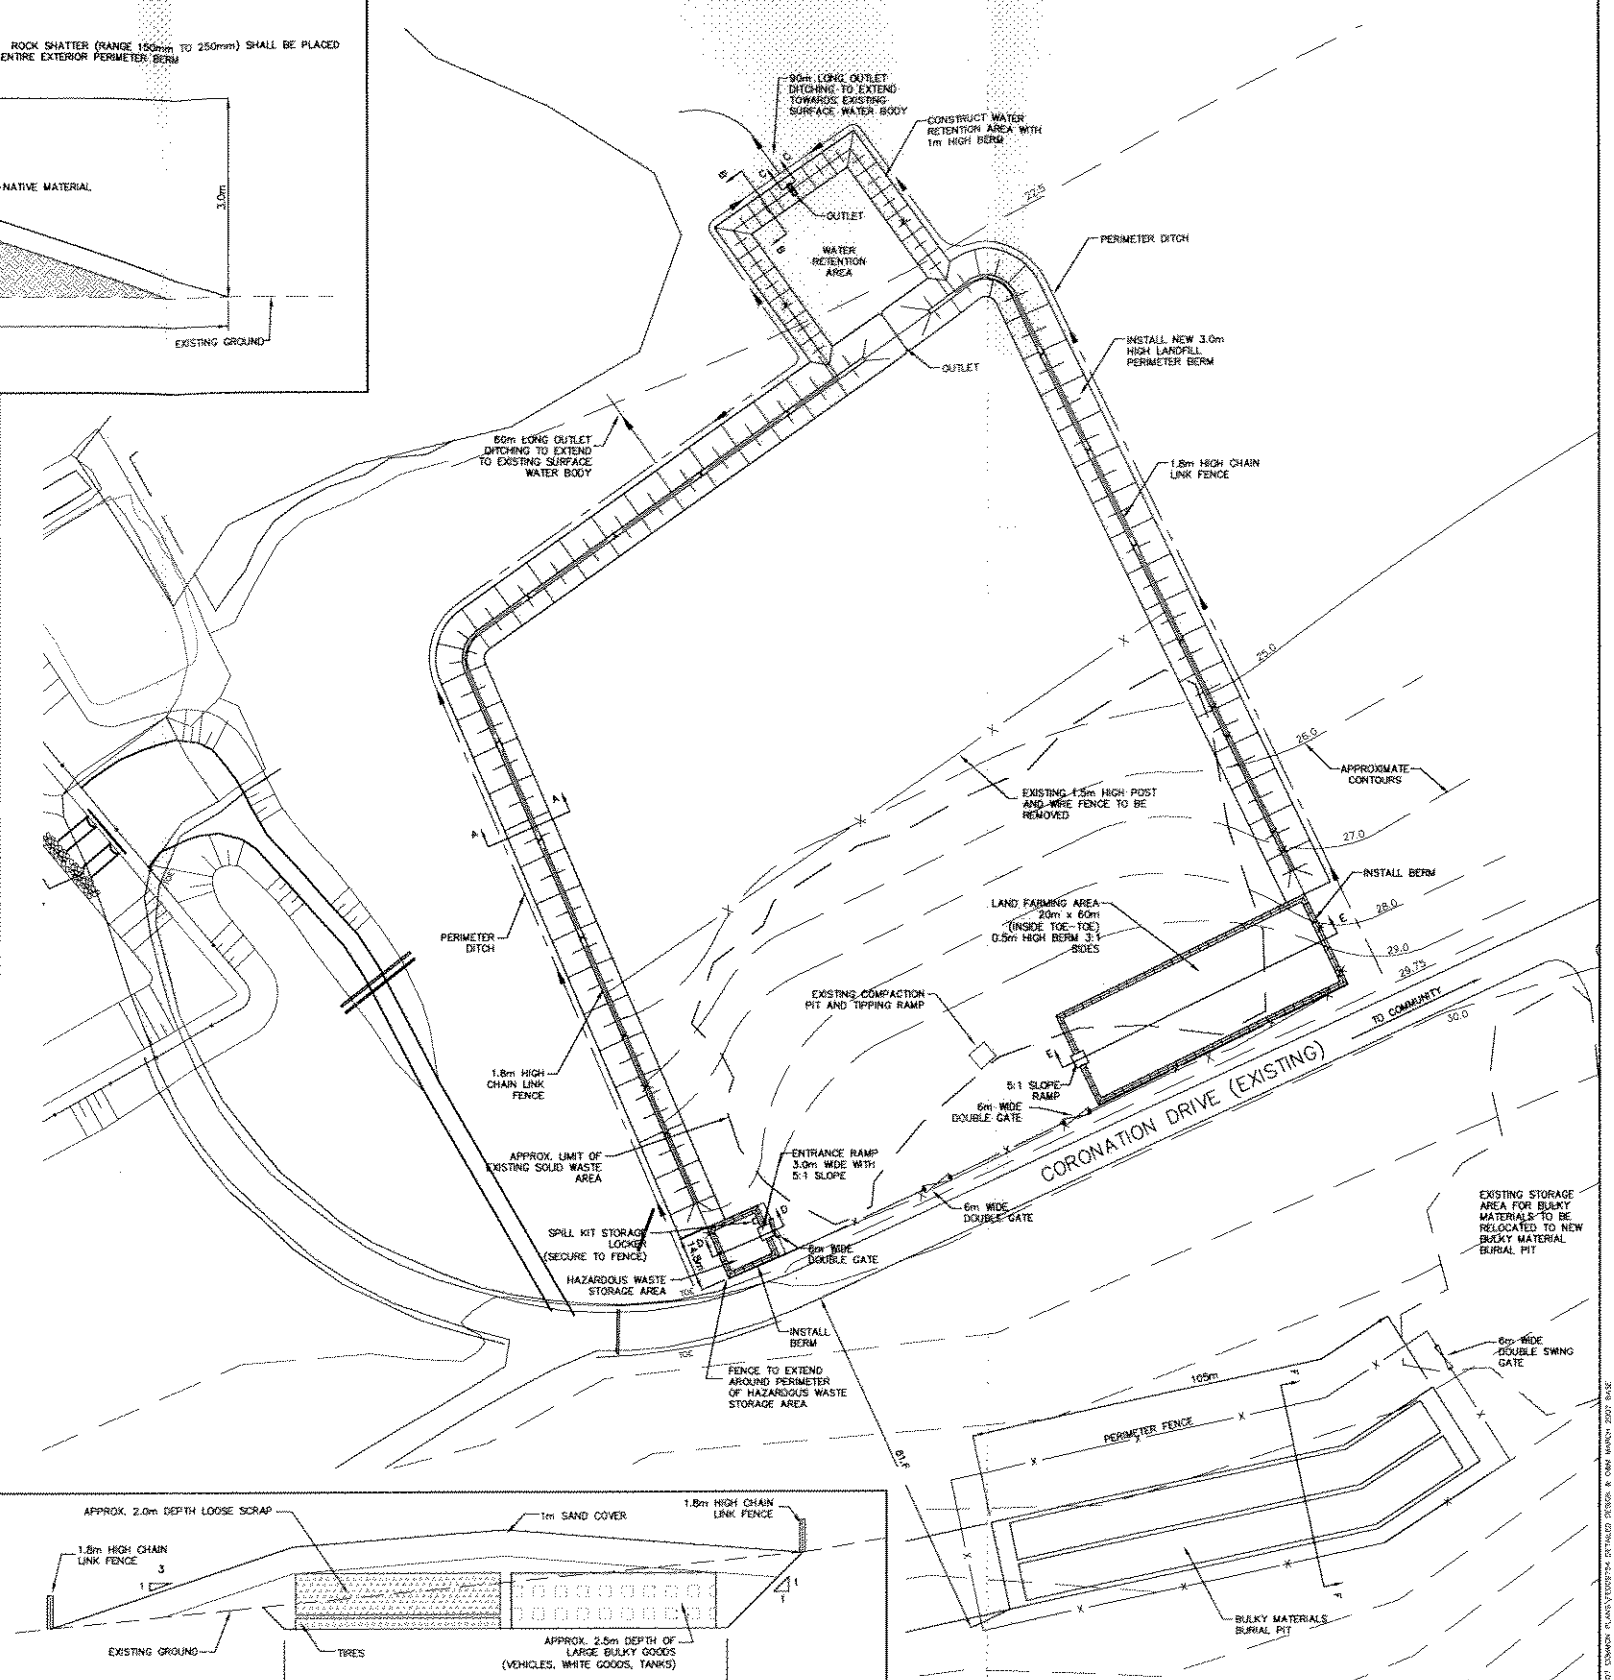

No.	Issue / Revision	Date
1	Client Review and Approval	April 10, 2006
2	Client Review and Approval	June 26, 2006
3	Issued for tender	July 17, 2006
4	General Revisions - Client Review and Approval	March 21, 2007

NOTES:

- ALL AREAS DISTURBED BY CONTRACTOR DURING CONSTRUCTION ACTIVITIES SHALL BE REINSTATED TO ORIGINAL CONDITION OR BETTER, BY THE CONTRACTOR.
- CONTRACTOR SHALL LOAD, HAIL, AND PLACE AS SHOWN EXISTING TIRES, BULKY GOODS AND LOOSE SCRAP FROM EXISTING STORAGE AREA TO BULKY MATERIALS BURIAL PIT.
- TOPOGRAPHIC CONTOURS SHOWN ARE APPROXIMATE AND ARE DERIVED FROM REGIONAL TOPOGRAPHIC MAPS.

Nana Burnside Engineering and Environmental Ltd.
Box 175, 25 Third Avenue, Resolute, N.W.T.
Telephone (867) 645-2162 Fax (867) 645-2765
15 Tundra, Cambridge, Ontario
Telephone (519) 841-0342 Fax (519) 841-5126
email: nana@nana-engineering.com
web: www.nana-engineering.com

Client
**GOVERNMENT OF NUNAVUT
PROJECT MANAGEMENT DIVISION
DEPARTMENT OF COMMUNITY AND
GOVERNMENT SERVICES (CGS)
KITMEOT REGION
P.O. BAG 200
CAMBRIDGE BAY, NUNAVUT
X0B 0C0**

Drawing Title
**THE HAMLET OF KUGLUKTUK
SOLID WASTE MANAGEMENT FACILITY
O&M PLAN - MARCH 2007
DETAILS**

Drawn By T.T.	Checked By K. Hunter	Drawing FIGURE 4
Scale AS SHOWN	Notes Burnside Project No. H-O-09755.0	

Client Project No.
04-4406