



18.4

PREVIOUSLY
INVESTIGATED
SITE

SLOPE OF GL

WEST SITE

INCINERATING
BUILDING

PROPOSED
SEWAGE PLANT

ROAD TO PANGNIRUNG

SLOPE OF GL

SCALE
1: 500
0 5 10 m


AMEC Earth & Environmental Limited

CLIENT: **FERGUSON SIMEK CLARK**
ENGINEERS AND ARCHITECTS

PROJECT: **PROPOSED SEWAGE TREATMENT PLANT WEST SITE,
PANGNIRUNG, NU**

GENERAL SITE PLAN

DATE:	JANUARY 2002	JOB No.:	YX00647	CAD FILE:	00647T00.dwg	FIGURE No.:	FIGURE 1	REV.	A
-------	--------------	----------	---------	-----------	--------------	-------------	----------	------	---

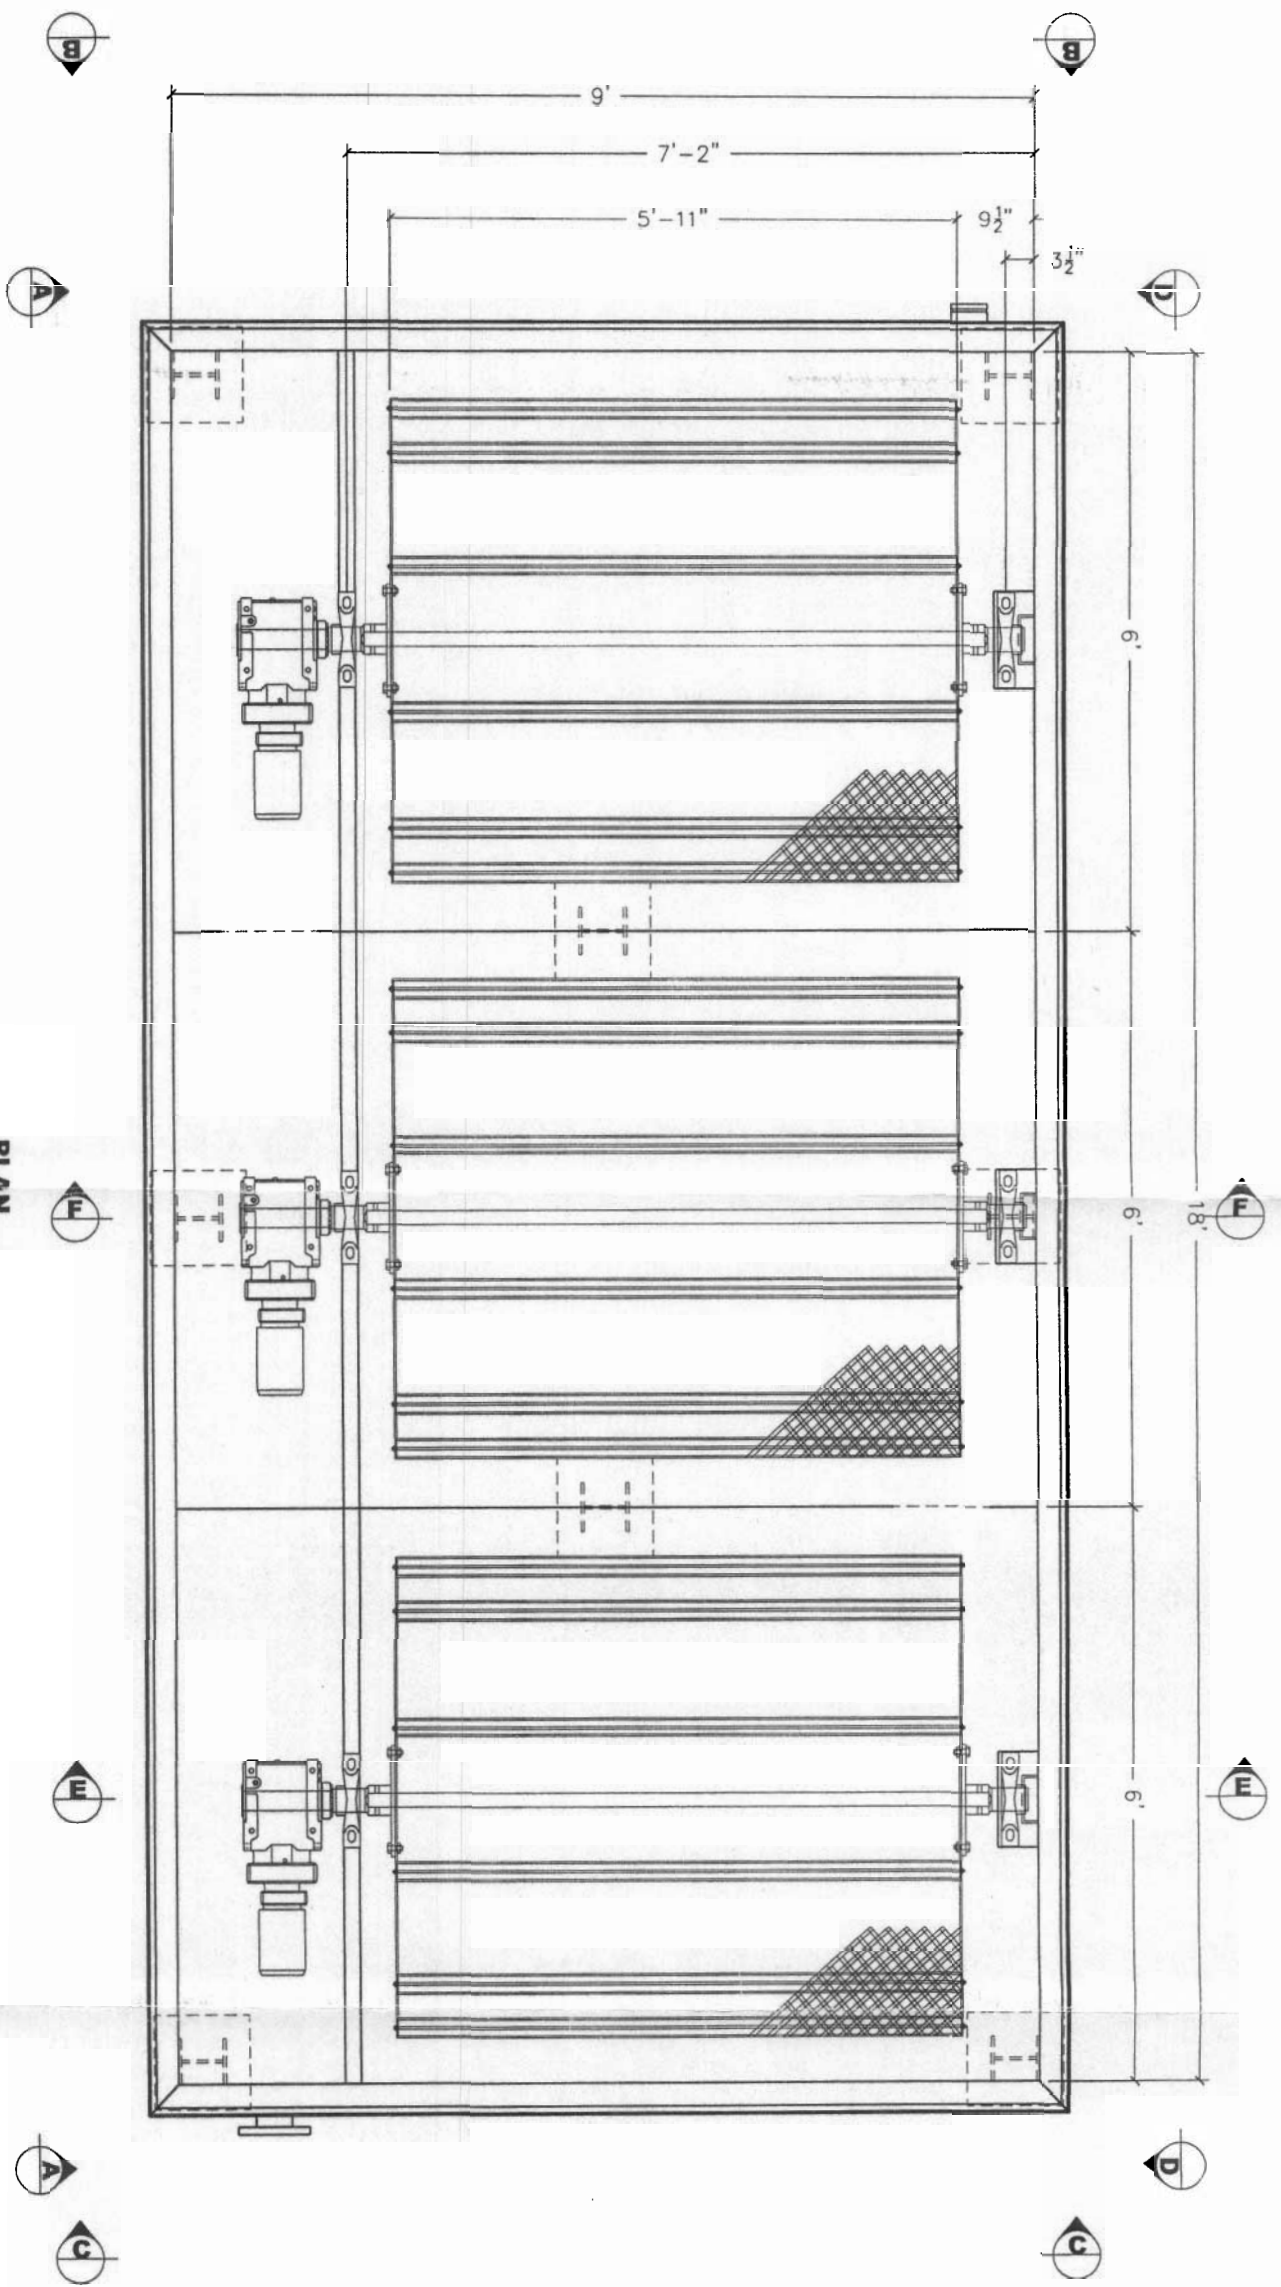


NOTE
THIS DRAWING IS THE PROPERTY OF BCA - THE CLEARWATER GROUP, AND CONTAINS PROPRIETARY AND CONFIDENTIAL INFORMATION WHICH MUST NOT BE DUPLICATED, USED OR DISCLOSED OTHER THAN EXPRESSLY AUTHORIZED BY BCA - THE CLEARWATER GROUP.




The Clearwater Group™

--	--	

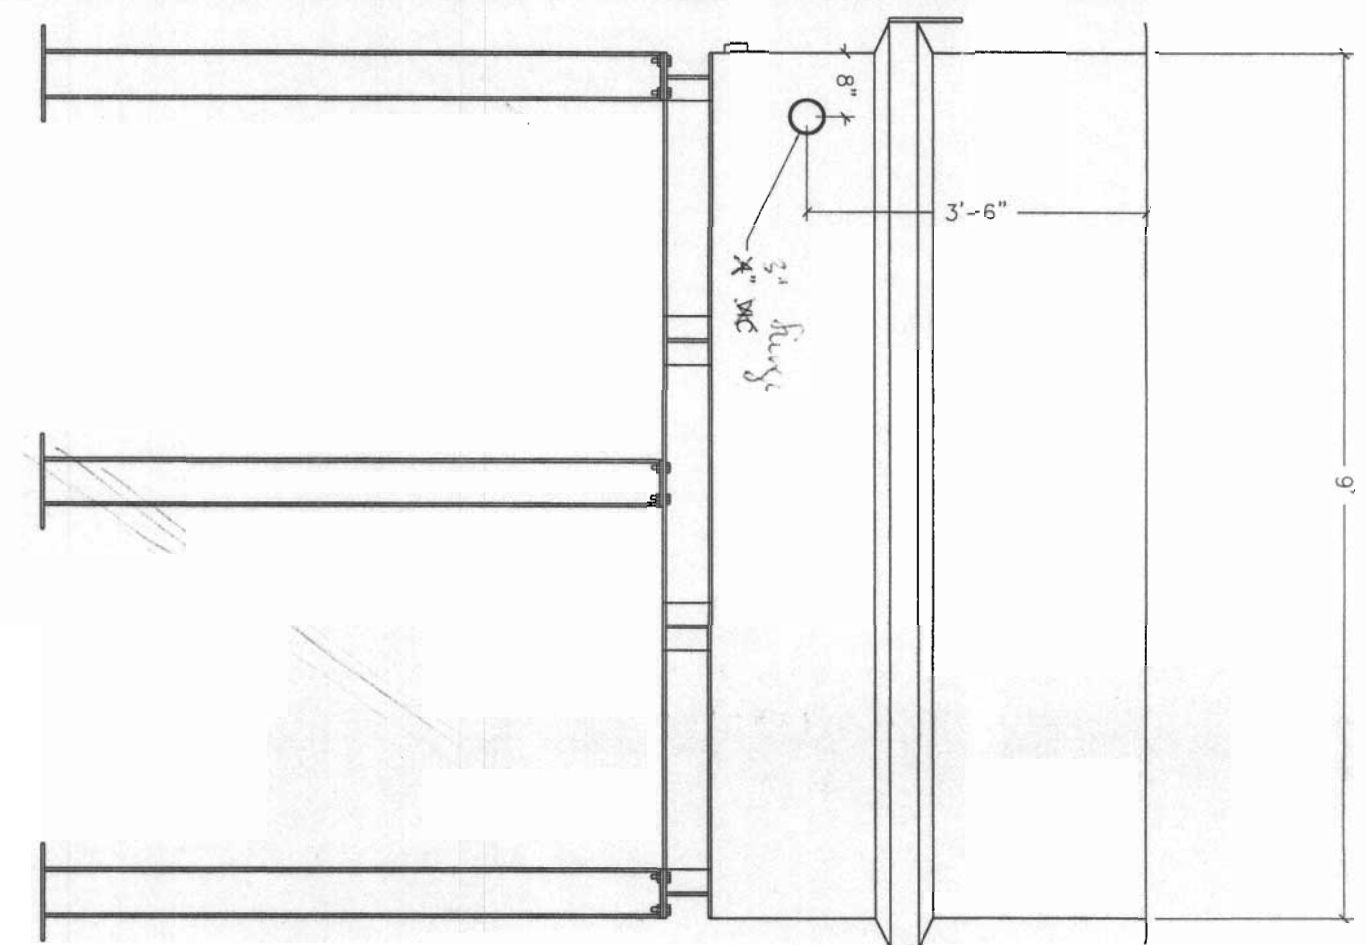

VIEW B-B

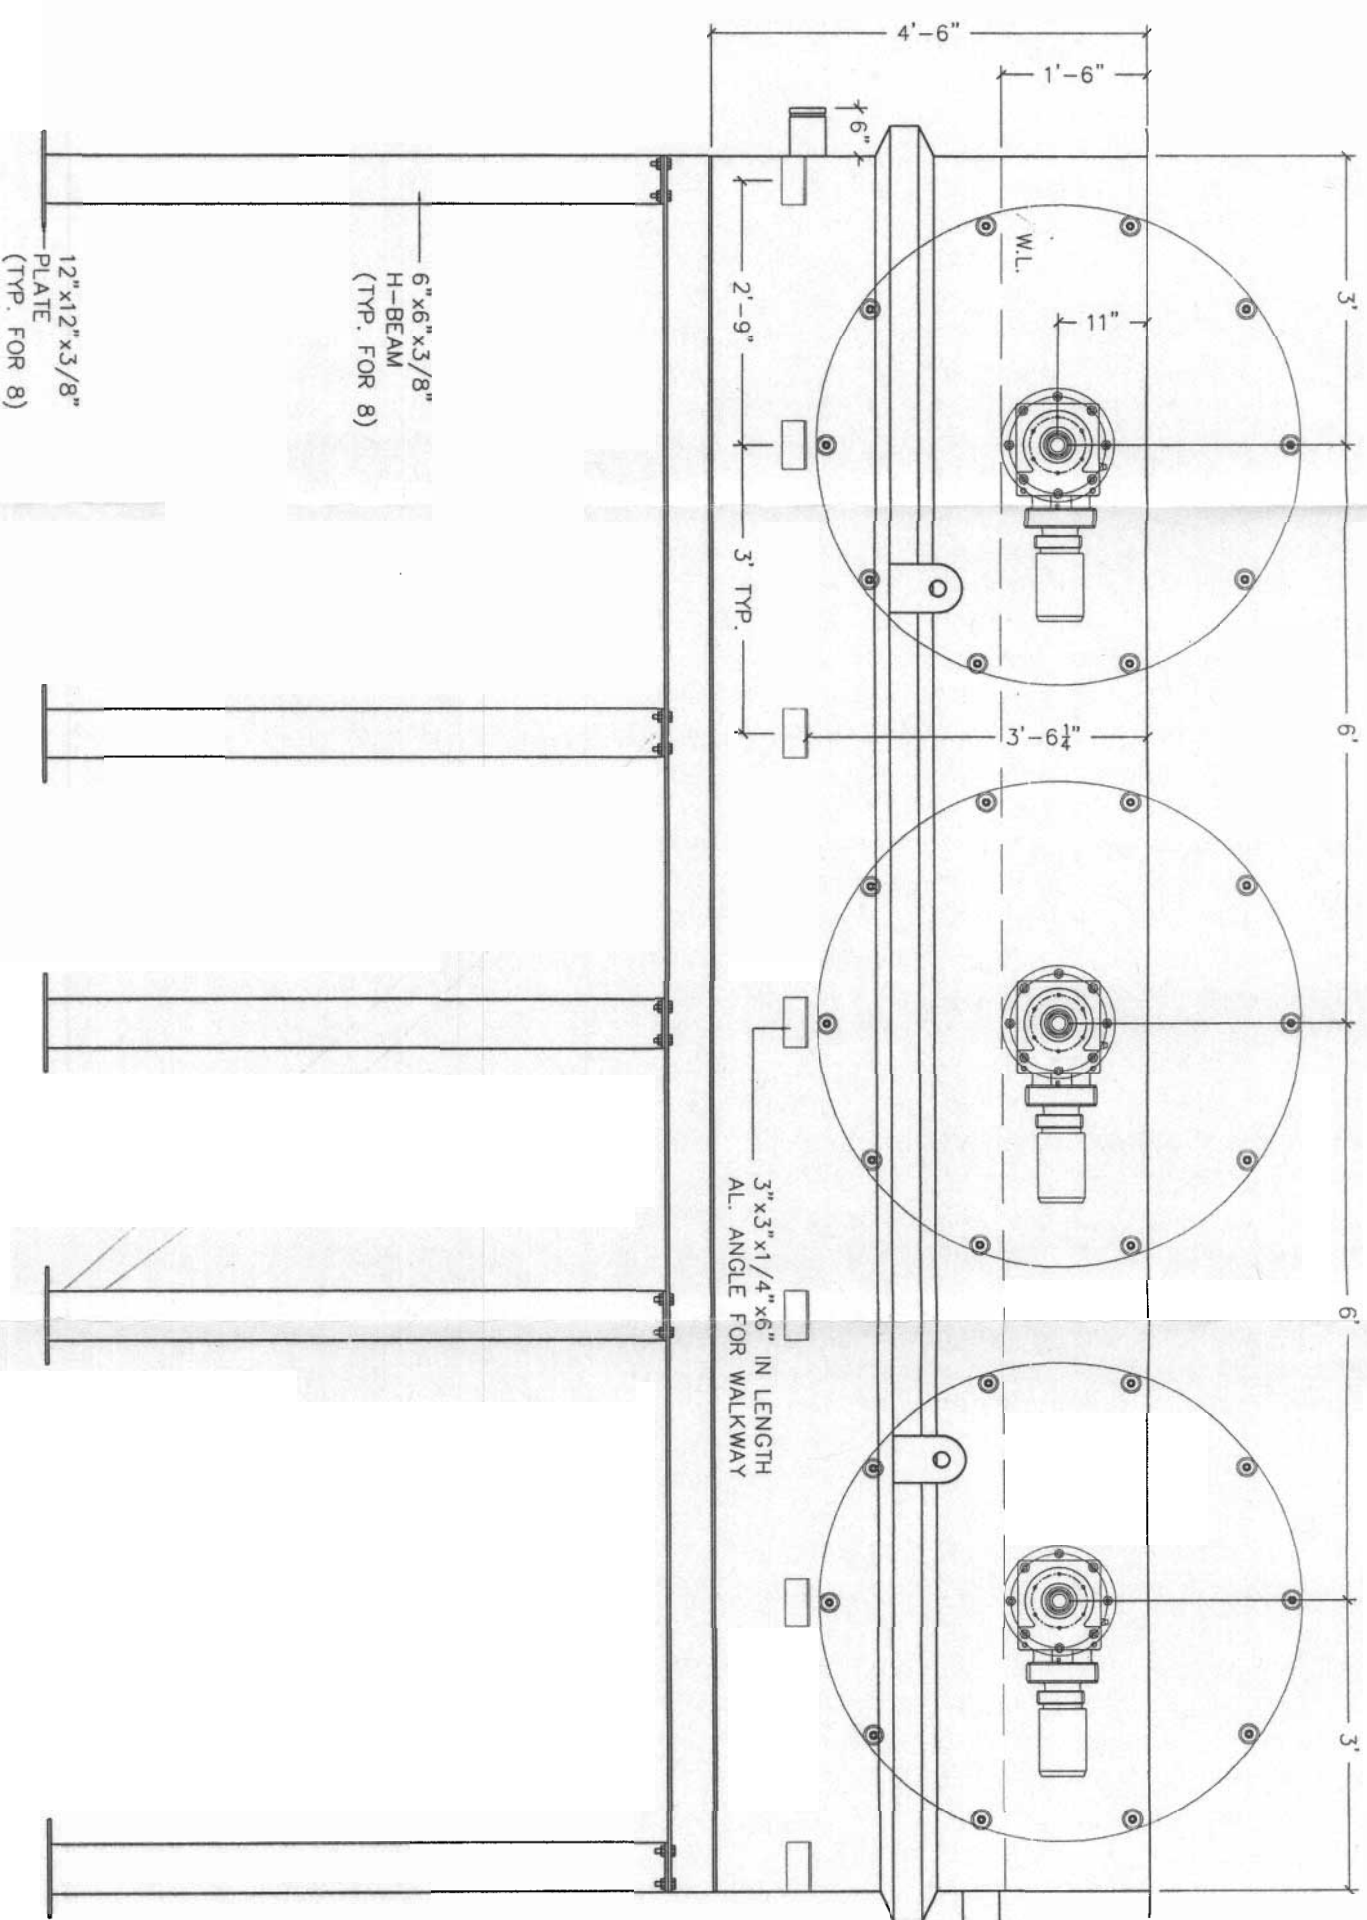

VIEW A-A

NOTE

THIS DRAWING IS THE PROPERTY OF BCA - THE CLEARWATER GROUP, AND CONTAINS PROPRIETARY AND CONFIDENTIAL INFORMATION WHICH MUST NOT BE DUPLICATED, USED OR DISCLOSED OTHER THAN EXPRESSLY AUTHORIZED BY BCA - THE CLEARWATER GROUP.



The Clearwater Group™

[illegible][illegible][illegible][illegible][illegible]

--	--	

[illegible]

REV	DESCRIPTION	BY	CHK'D	APP'D	DATE

NOTE

THIS DRAWING IS THE PROPERTY OF BCA - THE CLEARWATER GROUP, AND CONTAINS PROPRIETARY AND CONFIDENTIAL INFORMATION WHICH MUST NOT BE DUPLICATED, USED OR DISCLOSED OTHER THAN EXPRESSLY AUTHORIZED BY BCA -
- THE CLEARWATER GROUP.



The Clearwater Group™

DRAWN	LL	PANGNI RTUNG WWTP (S.O#006535)
DESIGN	RJ	TRAIN #1 – GEO FABRICATION DRAWING SH. 2 OF 5
CHECKED	RJ	
APPROVED	-	
DATE	DEC28/01	
SCALE	1/2"=1'	DRAWING NO. 017271-03
		REV

[illegible][illegible][illegible]


REV	DESCRIPTION	BY	CHK'D	APP'D	DATE

<u>NOTE</u>
THIS DRAWING IS THE PROPERTY OF BCA - THE CLEARWATER GROUP, AND CONTAINS PROPRIETARY AND CONFIDENTIAL INFORMATION WHICH MUST NOT BE DUPLICATED, USED OR DISCLOSED OTHER THAN EXPRESSLY AUTHORIZED BY BCA - - THE CLEARWATER GROUP.

The Clearwater Group™ 	DRAWN	LL
	DESIGN	RJ
	CHECKED	RJ
	APPROVED	-
	DATE	DEC28/01
	SCALE	1/2"=1'

PANGNI RTUNG WWTP (S.O#006535)
TRAIN #1 - GEO FABRICATION DRAWING SH. 2 OF 5
DRAWING NO. 017271-03
REV

[illegible][illegible]

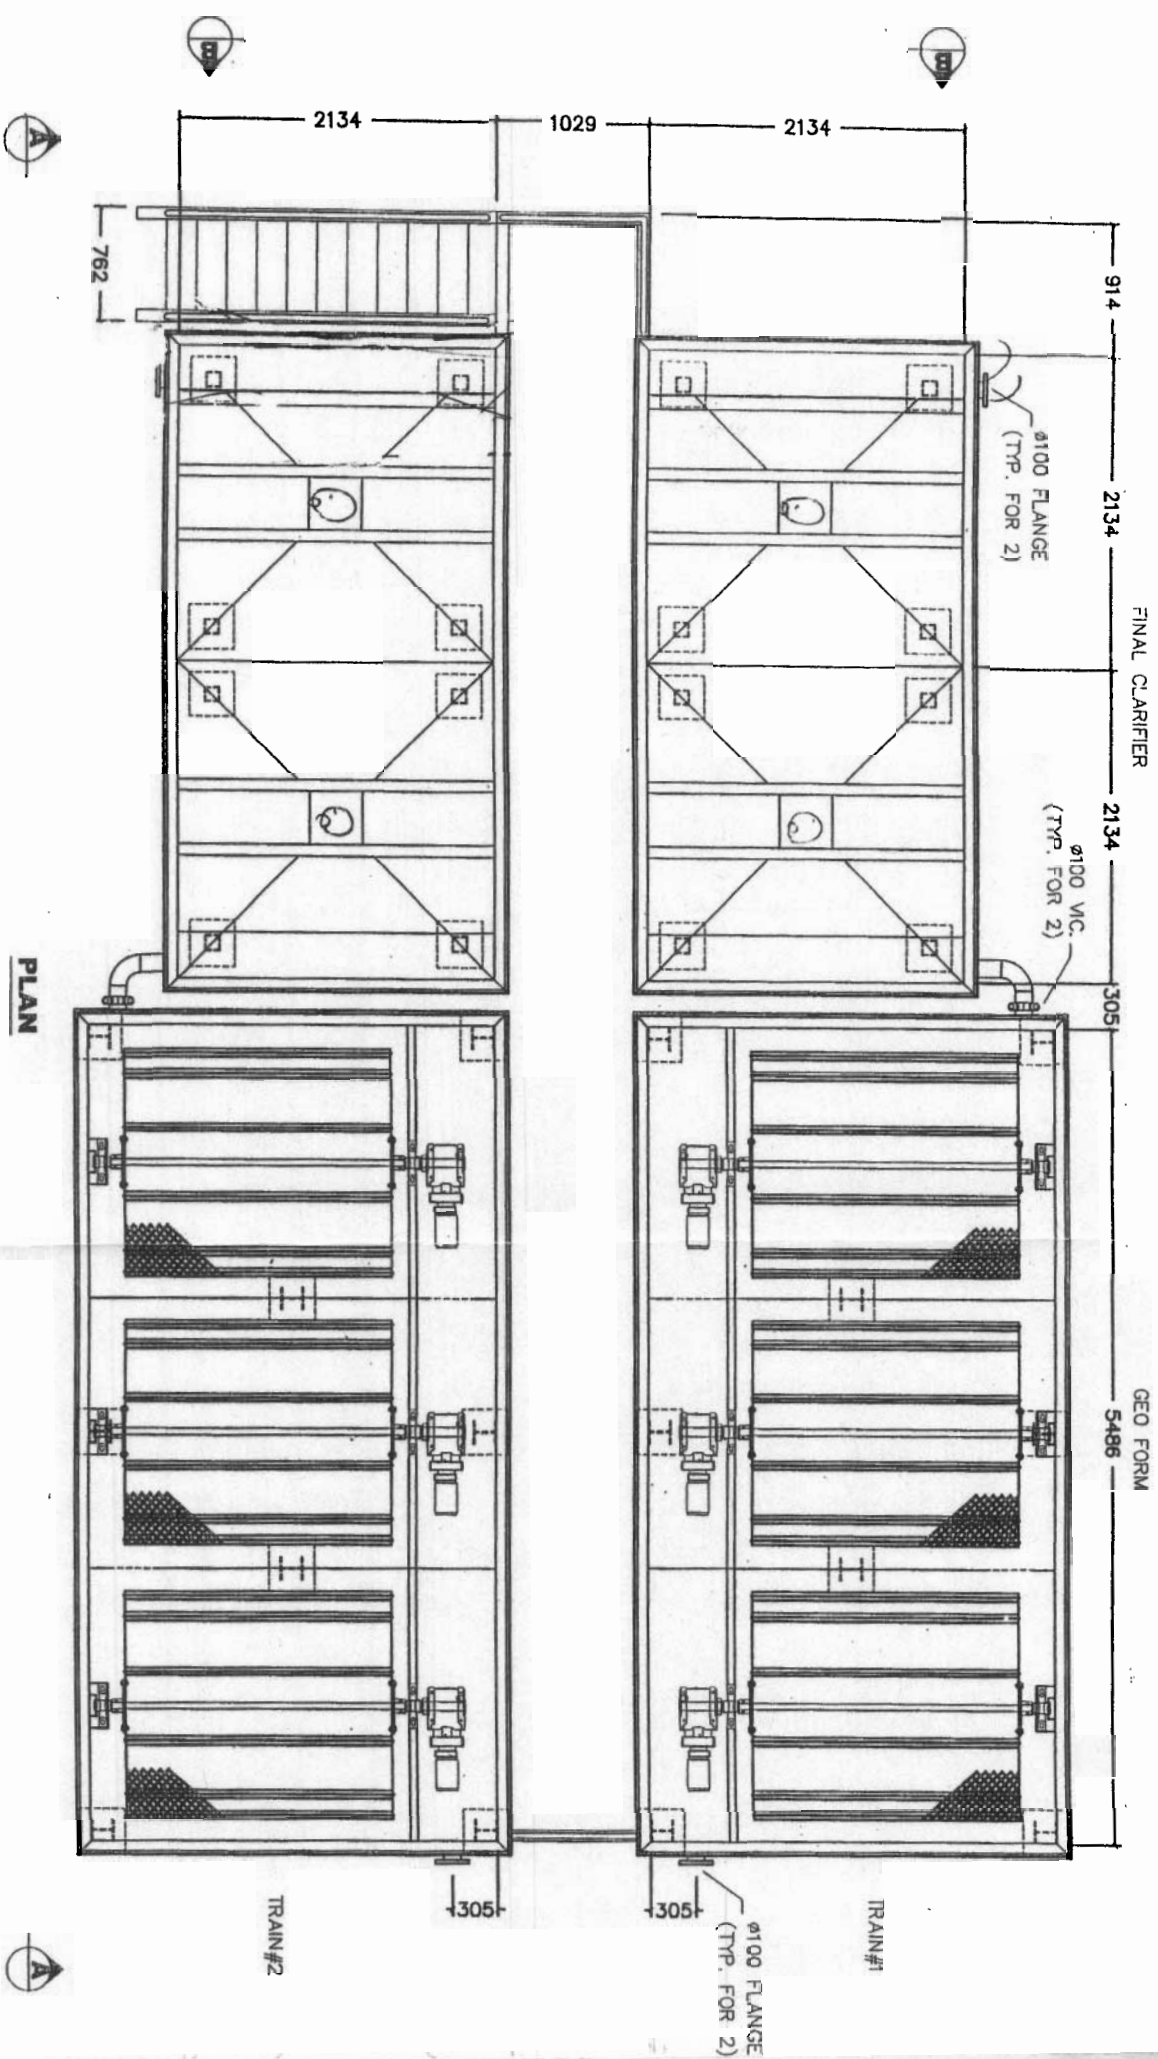

NOTES

1. TANKS TO BE CONSTRUCTED OF MARINE GRADE ALUMINIUM ALLOY 5086 H116. ALL WELDS CONTINUOUS BOTH SIDES WHERE POSSIBLE. STRUCTURE TO BE TESTED AFTER COMPLETION, EXTERIOR TO BE CLEANED WITH ACTION #105.
2. DRAIN VALVES TO BE BRASS WITH STAINLESS STEEL NIPPLES WHERE CONNECTED TO ALUMINIUM.
3. INSTRUMENTATION PIPING TO BE SOLDERED COPPER OR PVC

NOTE

THIS DRAWING IS THE PROPERTY OF BCA - THE CLEARWATER GROUP, AND CONTAINS PROPRIETARY AND CONFIDENTIAL INFORMATION WHICH MUST NOT BE DUPLICATED, USED OR DISCLOSED OTHER THAN EXPRESSLY AUTHORIZED BY BCA - THE CLEARWATER GROUP.



The Clearwater Group™

DRAWN LL

DESIGN RJ

CHECKED RJ

APPROVED -

DATE DEC28/01

SCALE 1:50

PANGNIRTING WWP (S.O#006535)

FINAL CLARIFIER AND GEO FORM

GENERAL PLAN LAYOUT

SH. 1 OF 3

DRAWING NO. 017271-01

REV

REV DESCRIPTION

BY

CHK'D

APP'D

DATE

17 14 AQUASTORE STRUCTURE DESIGN SUMMARY

COURSE	SHEET NUMBER	THICK in.	THICK mm	PLACE CODE	GEOM CODE	MAT CODE	LIMITING FACTOR(S)
1	1	.094	2.388	1	1101	1	0
2	2	.094	2.388	1	1101	1	0
FDN	3	.094	2.388	3	6100	1	0



ANCHORS REQUIRED:

NONE



STRUCTURE DIAMETER	=	16.78 ft	5116.01 mm
HEIGHT OF STRUCTURE TO EAVE	=	13.95 ft	4250.89 mm
SLOSHING WAVE HEIGHT	=	.29 ft	86.91 mm
VOLUME OF STRUCTURE TO EAVE	=	3086. cu ft	87. m3
VOLUME OF CONTENTS	=	2975. cu ft	84. m3
VOLUME OF CONTENTS	=	22257. gal	84251. L
VOLUME OF STEEL FLOOR FND.	=	2. cu ft	0. m3

WEIGHT OF EMPTY CYLINDER ABOVE FLOOR	=	3379. lb	1532. kg
WEIGHT OF ROOF	=	0. lb	0. kg
SNOW (LIVE) LOAD	=	0. lb	0. kg
WEIGHT OF CONTENTS	=	185659. lb	84214. kg
STEEL FLOOR WEIGHT	=	1034. lb	469. kg
TOTAL WEIGHT ON FOOTING	=	190071. lb	86215. kg

WIND SHEAR AT TOP OF FOOTING	=	0. lb	0. N
WIND MOMENT AT TOP OF FOOTING	=	0. ft-lb	0. kN-m
SEISMIC SHEAR AT TOP OF FOOTING	=	11650. lb	51822. N
SEISMIC MOMENT AT TOP OF FOOTING	=	69099. ft-lb	94. kN-m

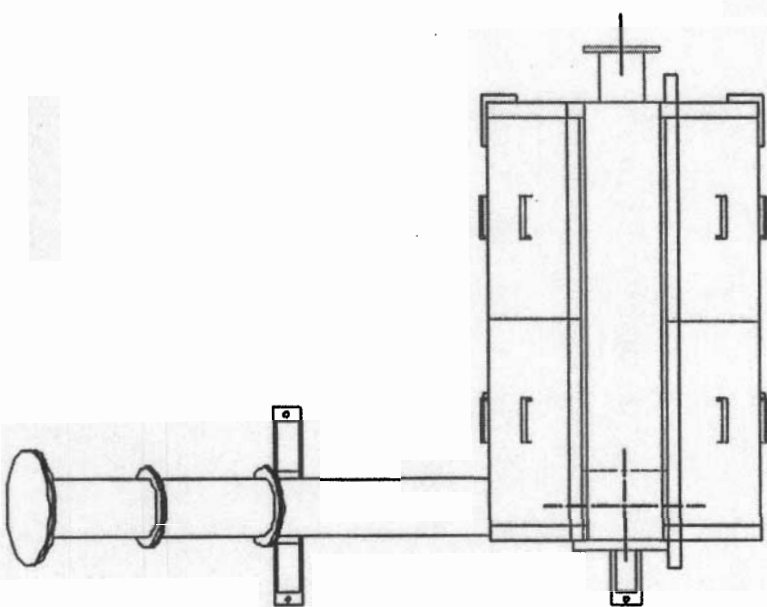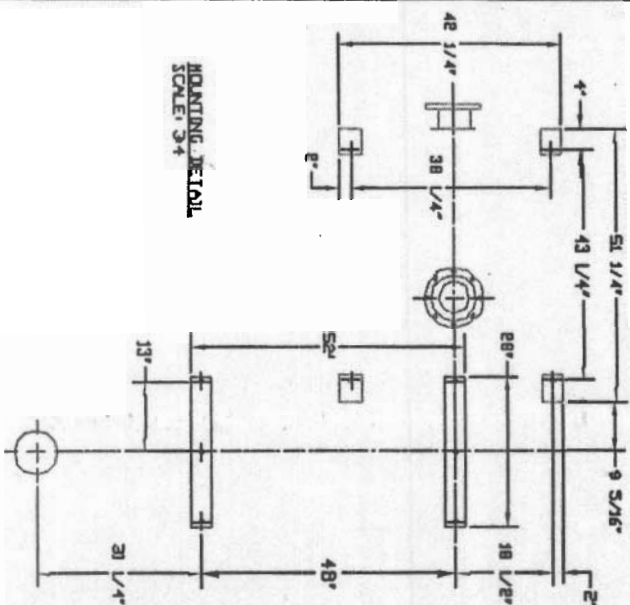



IPL30336									
1	2300	SCRE EN DRYAM ONE 20" X 48" CONCRETE MATERIAL 304 SS SLOTS: ****							
2	13330	BACKSUPPORT CONCRETE 2" X 3" X 1/8" TUBE / 10 CA MATERIAL 304 SS FITTINGS: FLANGE: 8" SCH PIPE C/W ANSI FLANGE SLOPE: 10" X 12" FLANGE							
3	13330	CONCRETE TOP (1) 11 CA TOP/SIDES (4) 14 CA ENDS (2) 14 CA MATERIAL 304 SS							
4	43330	HEAD BOX CONCRETE 10 CA, SCH 10 PIPE MATERIAL 304 SS FITTINGS: 6 SCH PRE C/W ANSI FLANGE							
5		DRIVE ASSEMBLY MATERIAL: ST307104 ACCESSORIES: INTERMEDIATE MOUNT 1/2 hp *** 3/40 TERC SPEECHES: 80W/1, 80S/1 CABLE: P60 30X S.S.							
6	PIERCE	SEALANT DUCT WITH 16 FAN SET NOZZLES @ 3" C/C 1 CPD @ 40 PSI							
		PSO 8100							
7		BEVEL ASSEMBLY ONE 6 1/2" X 66" CONCRETE 10 CA MATERIAL 304 SS DRIVE SHAFT: 80 X 45" 304 SS							
8		TRANSFER ASSEMBLY ONE 6 1/2" X 44" CONCRETE 10 CA MATERIAL 304 SS FITTING: 3 - 3/16" WEAR STRIPS 3" FIRST DOWN							
9		DRIVE ASSEMBLY ONE 6 1/2" X 44" CONCRETE 10 CA MATERIAL 304 SS FITTING: 3 - 3/16" WEAR STRIPS 3" FIRST DOWN							
10		DRIVE ASSEMBLY ONE 6 1/2" X 44" CONCRETE 10 CA MATERIAL 304 SS FITTING: 3 - 3/16" WEAR STRIPS 3" FIRST DOWN							
11		DRIVE ASSEMBLY ONE 6 1/2" X 44" CONCRETE 10 CA MATERIAL 304 SS FITTING: 3 - 3/16" WEAR STRIPS 3" FIRST DOWN							
SCREENING BAGGER									
BAGGING ASSEMBLY ONE 12" X 22" X 8" ACCESSORIES: REPLACEMENT BAO									
SCREENING									
DESCRIPTION DATE BY									
REVISIONS									
DISTANCE TITLE									
BCA IFU 3036 C/W SCREENING COMPACTOR & BAGGER									
IPEC									
P/E CONSULTING 2000 W. 10TH AVE BLAINE, MN 55420 PHONE 763-438-1100 FAX 763-438-1101 WWW.IPEC-INC.COM									
DATE NOV. 15, 2001 DATE NOV. 29, 2001									
U3036201 0									

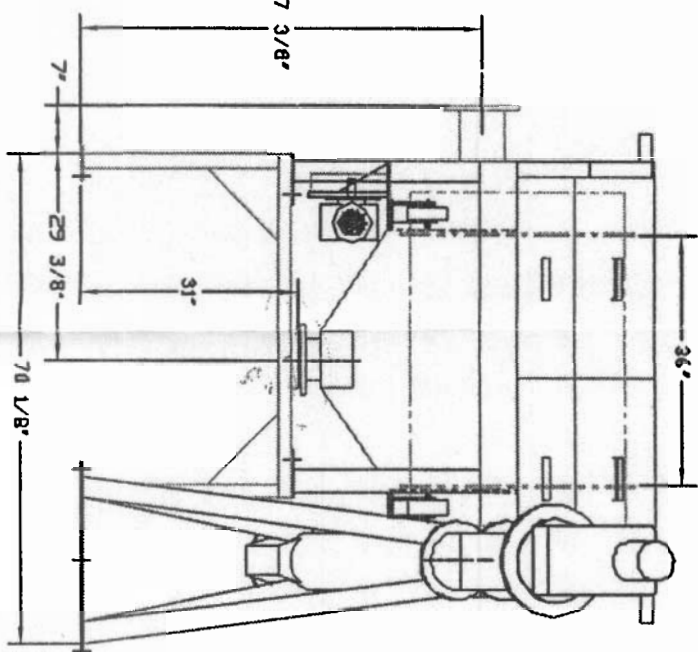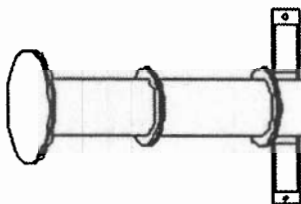

575/30/60

1-2-3

REF.	DESCRIPTION
1	POLYMER MIXING TANK
2	POLYMER MIXER
3	EDUCTOR & FUNNEL ASSEMBLY
4	POLYMER FEED PUMP
5	STATIC MIXER ASSEMBLY
6	POLYMER INJECTION RING
7	DISTRIBUTION MANIFOLD
8	SLUDGE FEED PUMP
9	SLUDGE FEED PUMP MOTOR
10	BELT GUARD
11	SYSTEM CONTROL PANEL

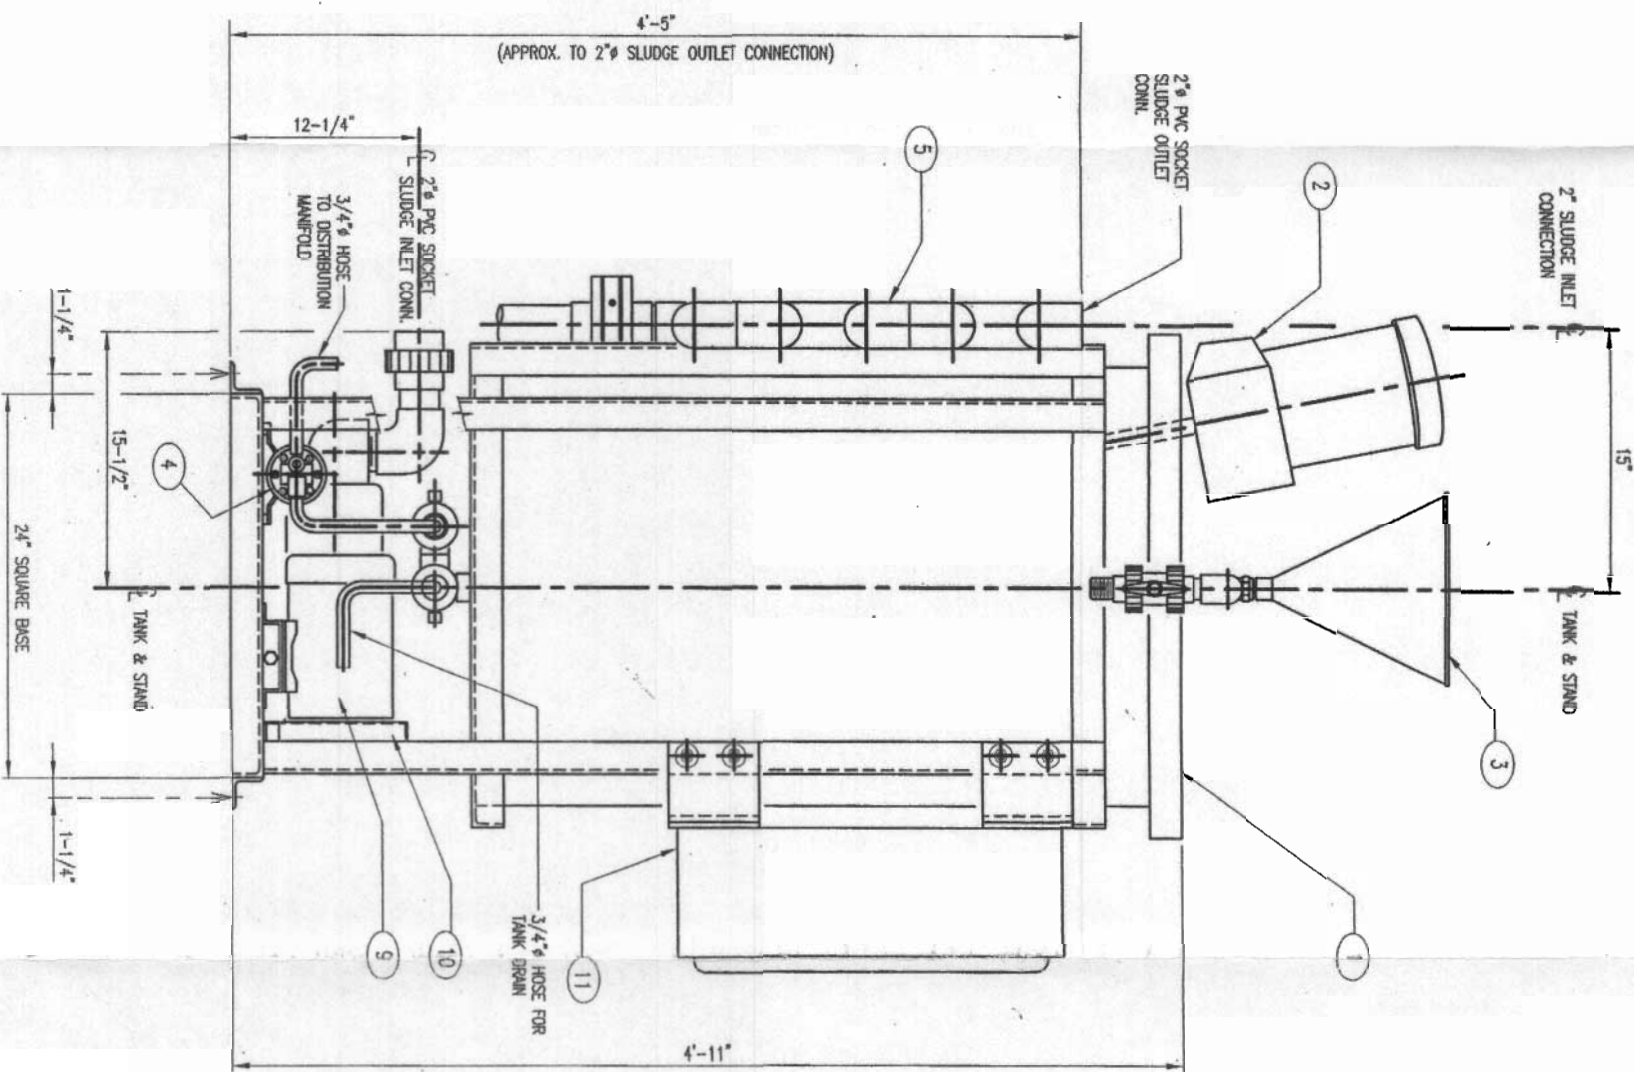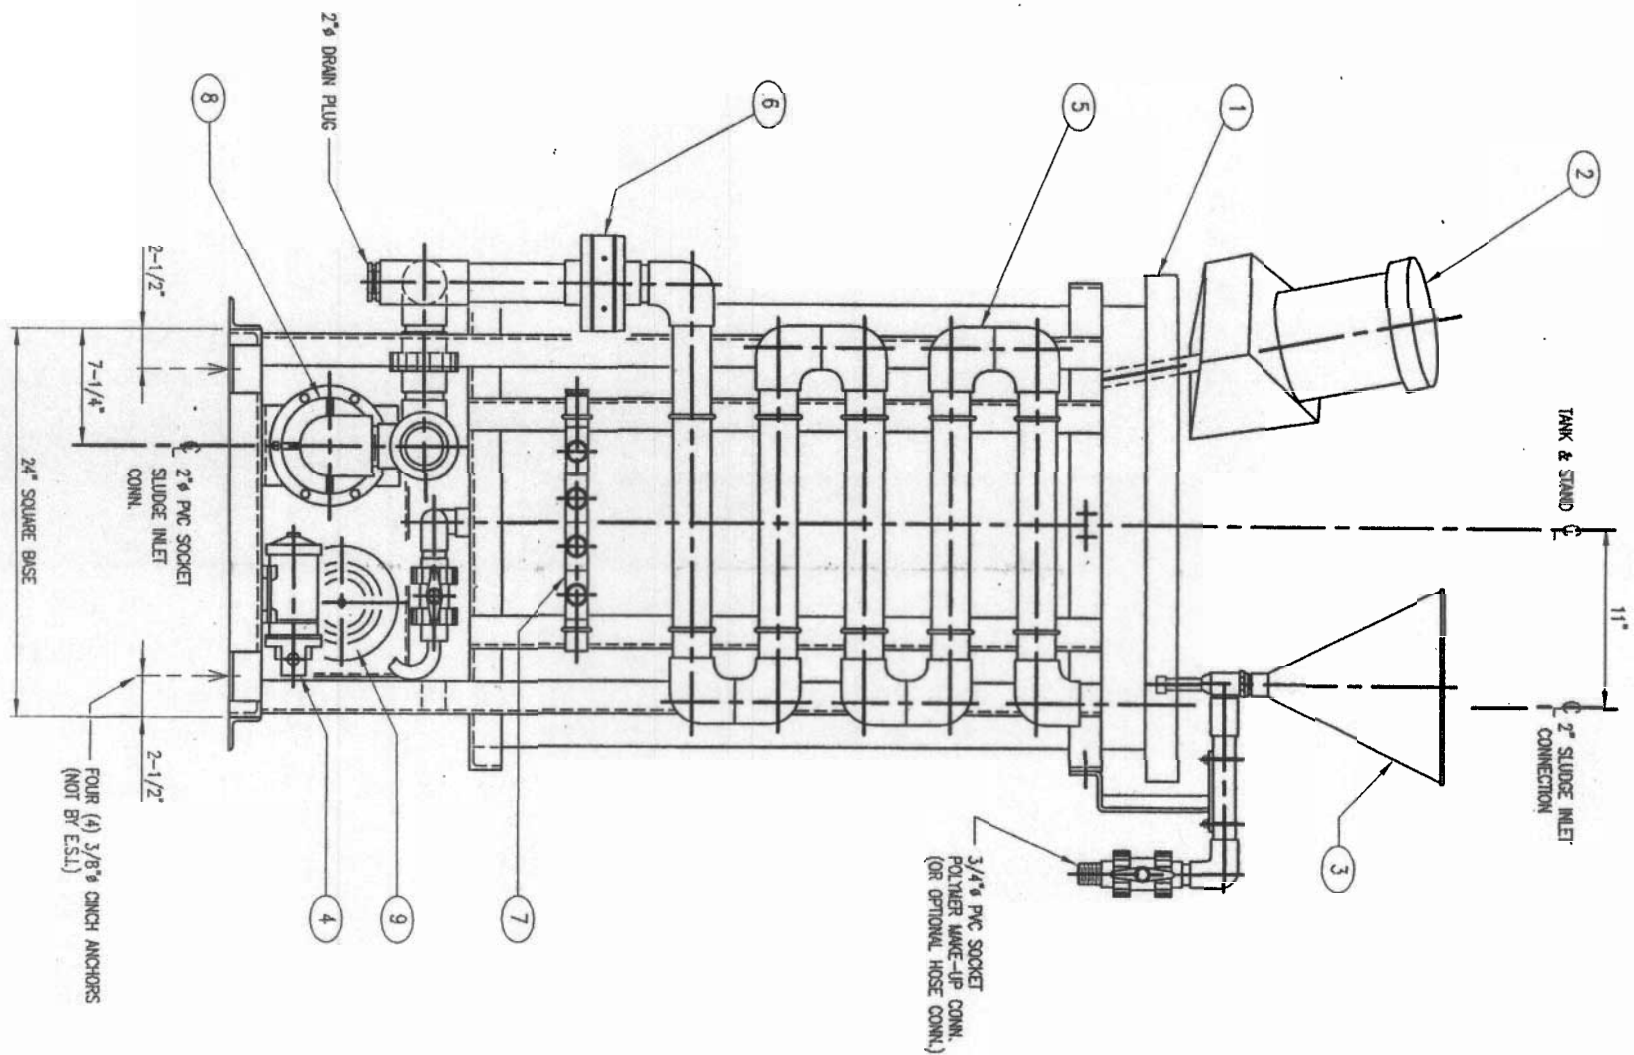

REVISION	DATE
THIS PRINT, THE EXCLUSIVE PROPERTY OF ENVIRODYNE SYSTEMS INC. IS CONFIDENTIAL. IT IS TO BE USED FOR THE PURPOSE FOR WHICH HAS BEEN LOANED. IT IS NOT TO BE USED OR REPRODUCED, AND IT IS TO BE RETURNED TO THIS OFFICE UPON REQUEST.	
ENVIRODYNE SYSTEMS INC. VILLAGE OF PANGNIQTUNG PANGNIQTUNG, NUNAVUT, CANADA Camp Hill, Pennsylvania 17011	
GENERAL ARRANGEMENT POLYMER FEED SUB-SYSTEM (MODEL PFS-100) E.S.I. NOT RESPONSIBLE FOR CONCRETE SHOP ORDER NO. 6594(B) DESIGN, CONCRETE SHOWN FOR IDENTIFYING PURPOSES ONLY. SCALE: 1/4" = 1'-0" DWG. BY: JAD DATE: 01/07/02 DRAWING NO.: 600-B-40026	