


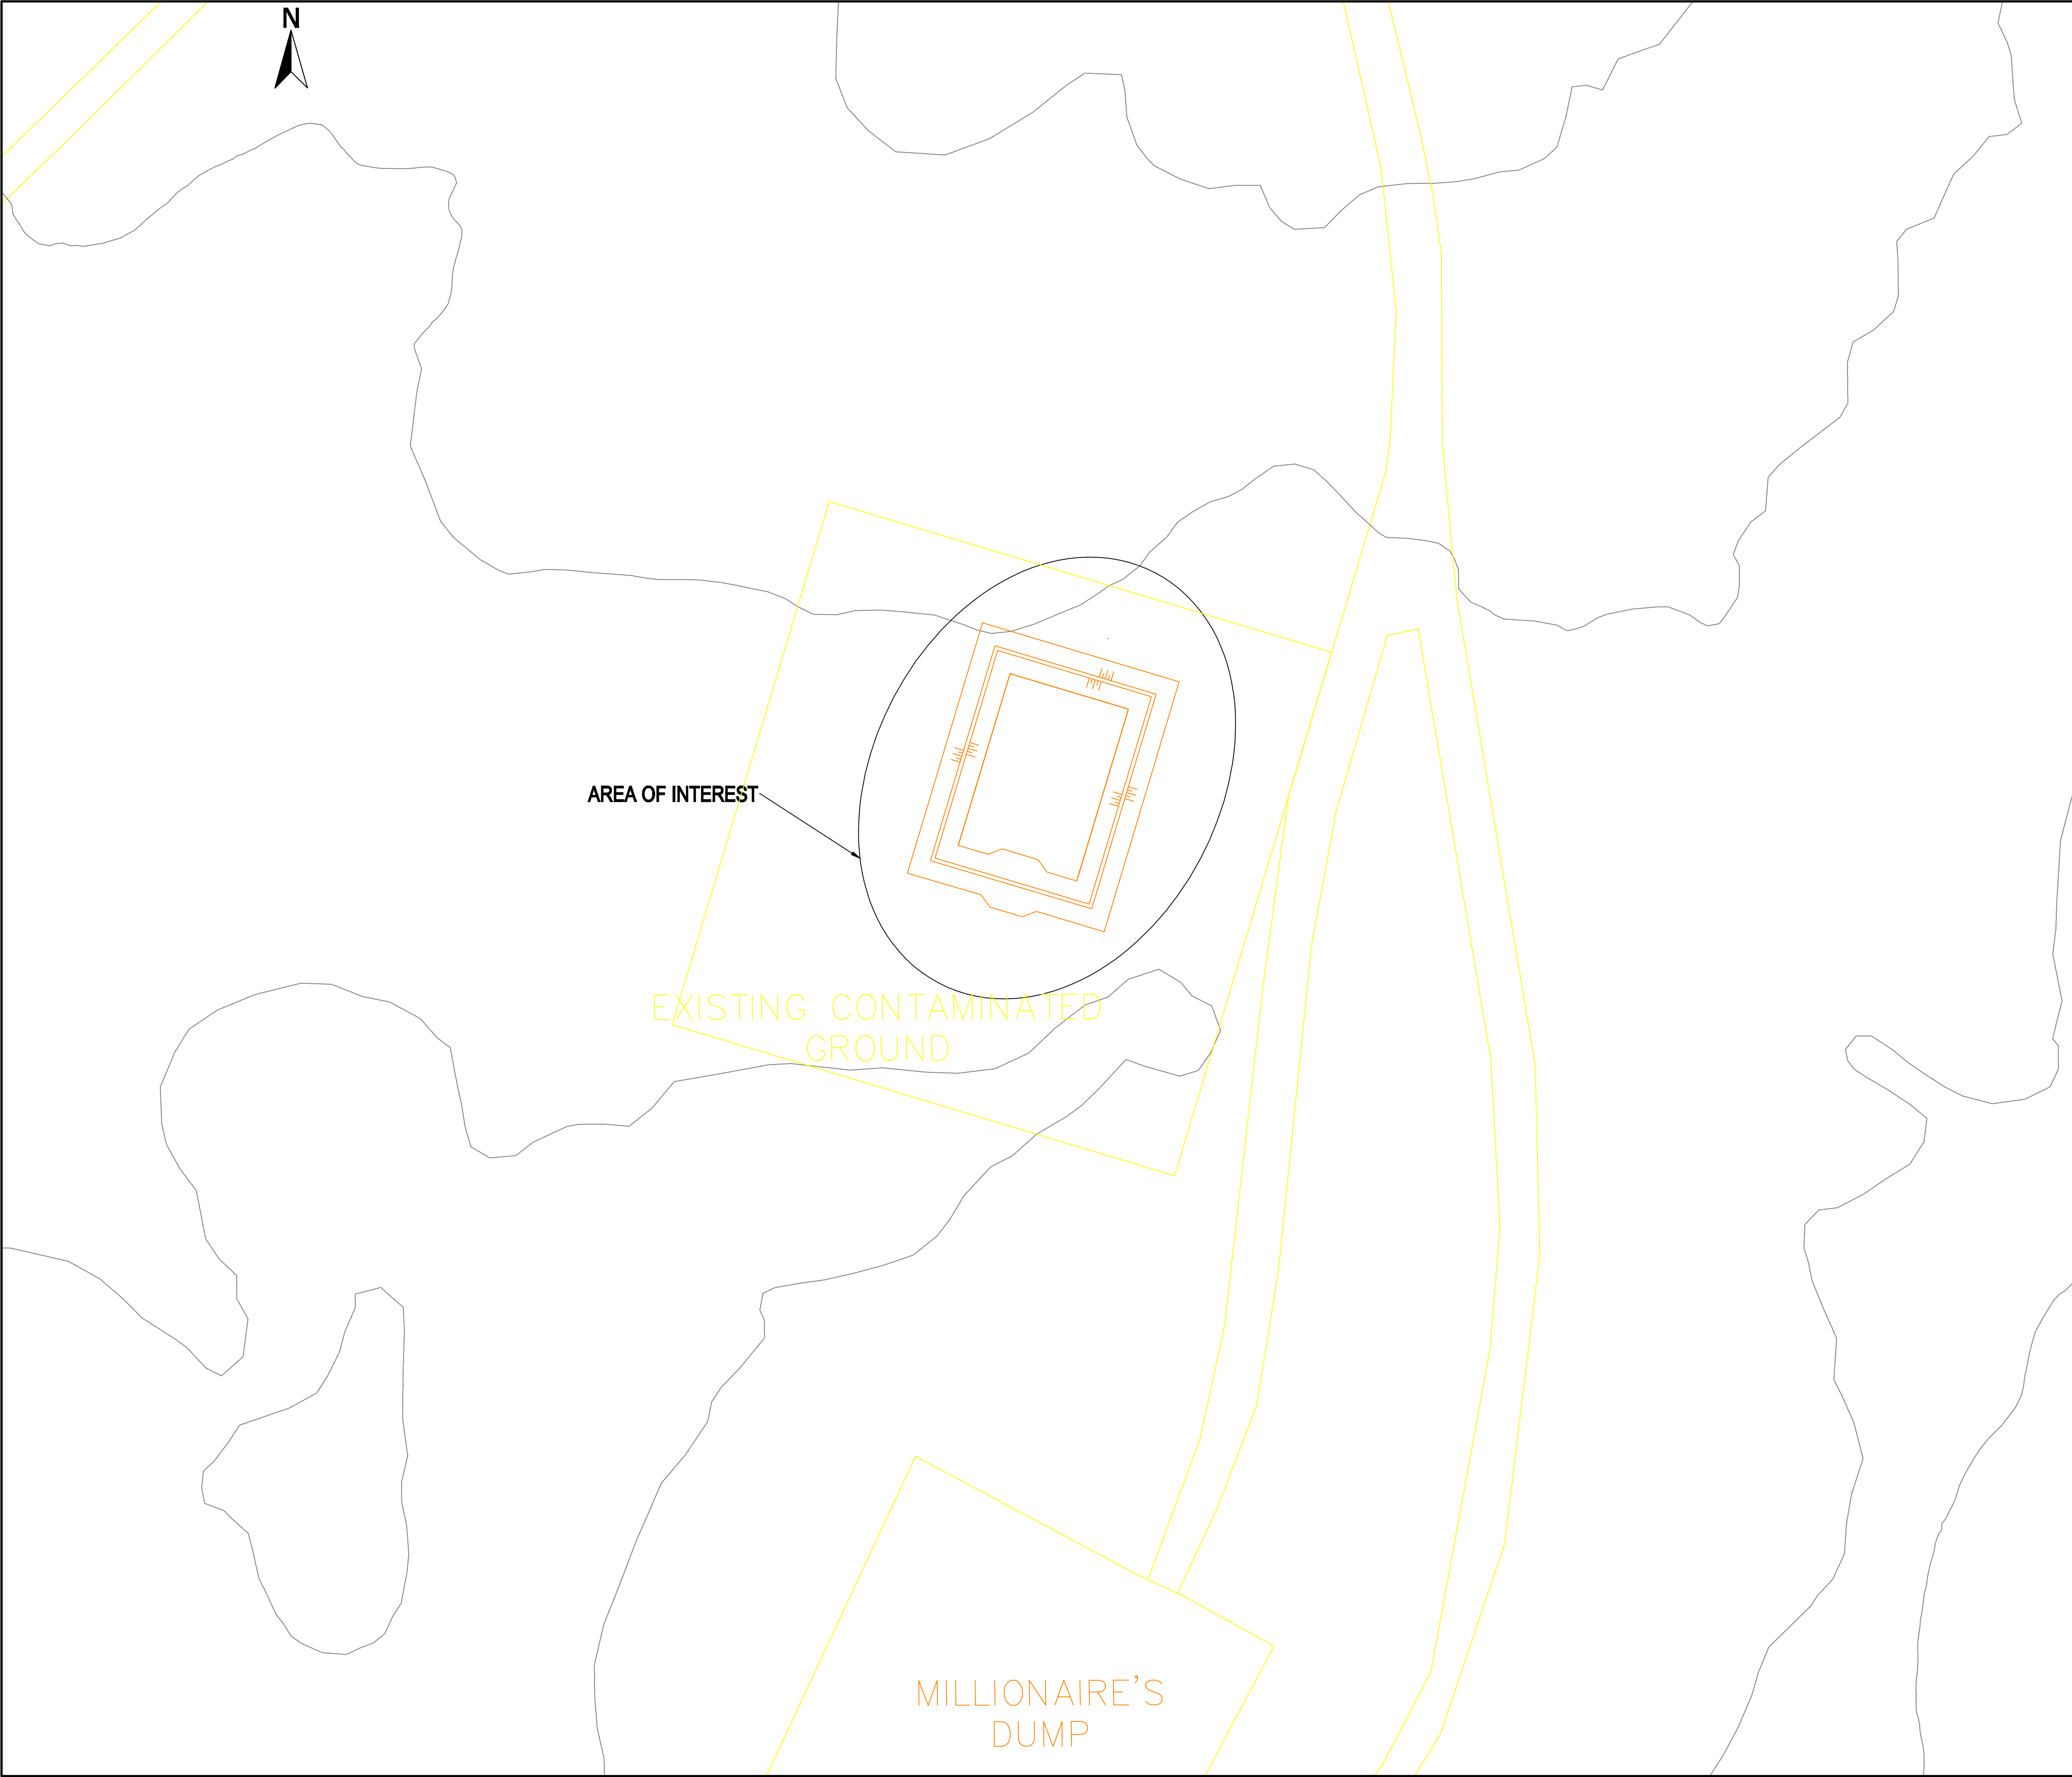



Government of Canada


Gouvernement du Canada

LEVEL OF SECURITY | NIVEAU DE SÉCURITÉ

UNCLASS | NON CLASSIFIÉ

This design is an instrument of service and is protected by copyright, copyright for the consultant's instrument of service belongs to the consultant. Copies including electronic copies, may only be used for the purposes intended and for a one-time use, on the same site, and for the same project and may not be offered for sale or transfer without the express written consent of the consultant.

Cette conception est un instrument de service protégé par le droit d'auteur. Le droit d'auteur sur l'instrument de service de l'expert-conseil appartient à ce dernier. Les exemplaires de ce dessin, y compris les exemplaires électroniques, ne peuvent servir qu'aux fins prévues, et ce, qu'une fois, sur le même chantier et pour le même projet. Ils ne peuvent être offerts en vente ni transférés sans le consentement écrit exprès de l'expert-conseil.

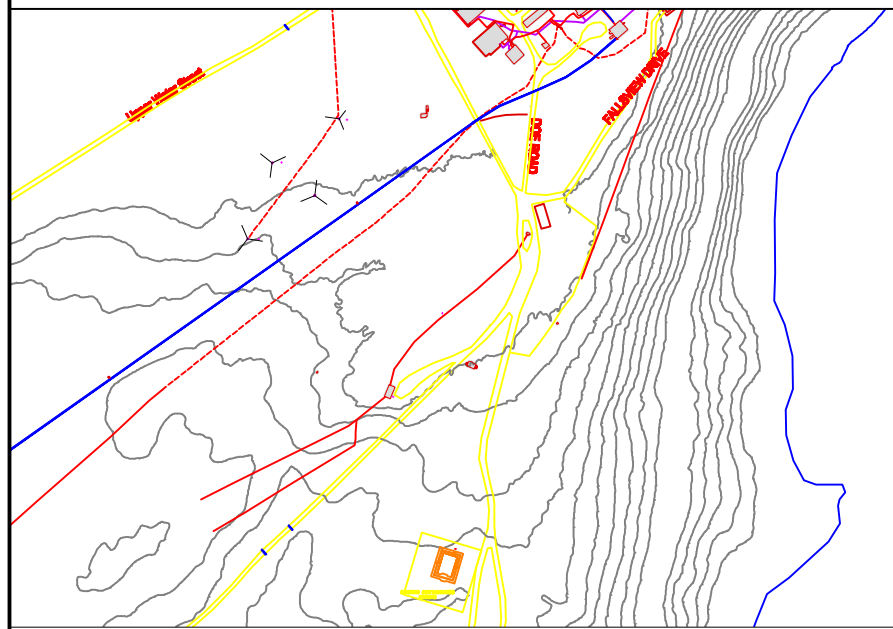

#	YYYYMMDD	REVISION DESCRIPTION	X.X
NO.	DATE	REVISION	APPR.

SCALE | ÉCHELLE
1:500

LOCATION | EMPLACEMENT

CFS ALERT
NUNAVUT

PROJECT | PROJET

NEW CONTAMINATED SOIL
STORAGE LANDFARM

TRADE MÉTIER CIVIL	DATE 2022 02 25
SUBJECT SUJET SITE PLAN	


PRODUCTION DESIGNED ÉTUDIÉ	REVIEWED REVU XX XX	DES O AGENT CONC
DRAWN DESSINÉ S.H.		PROJ MGR GEST PROJ
CHECKED VÉRIFIÉ S.JSH		DES MGR GEST CONC
COORDINATION		FIRE INCENDIE

WBS NO. NO. OTP	PF NO. NO. DP
DWG. NO. NO. DESSIN L-A28-9100-101	

Canada

BORDER LAST UPDATED 2012-04-01

C:\Users\Honey\Documents\Alert site plan.dwg 101 (2) Honey 2022Feb25, 2:45pm Sheet of 6

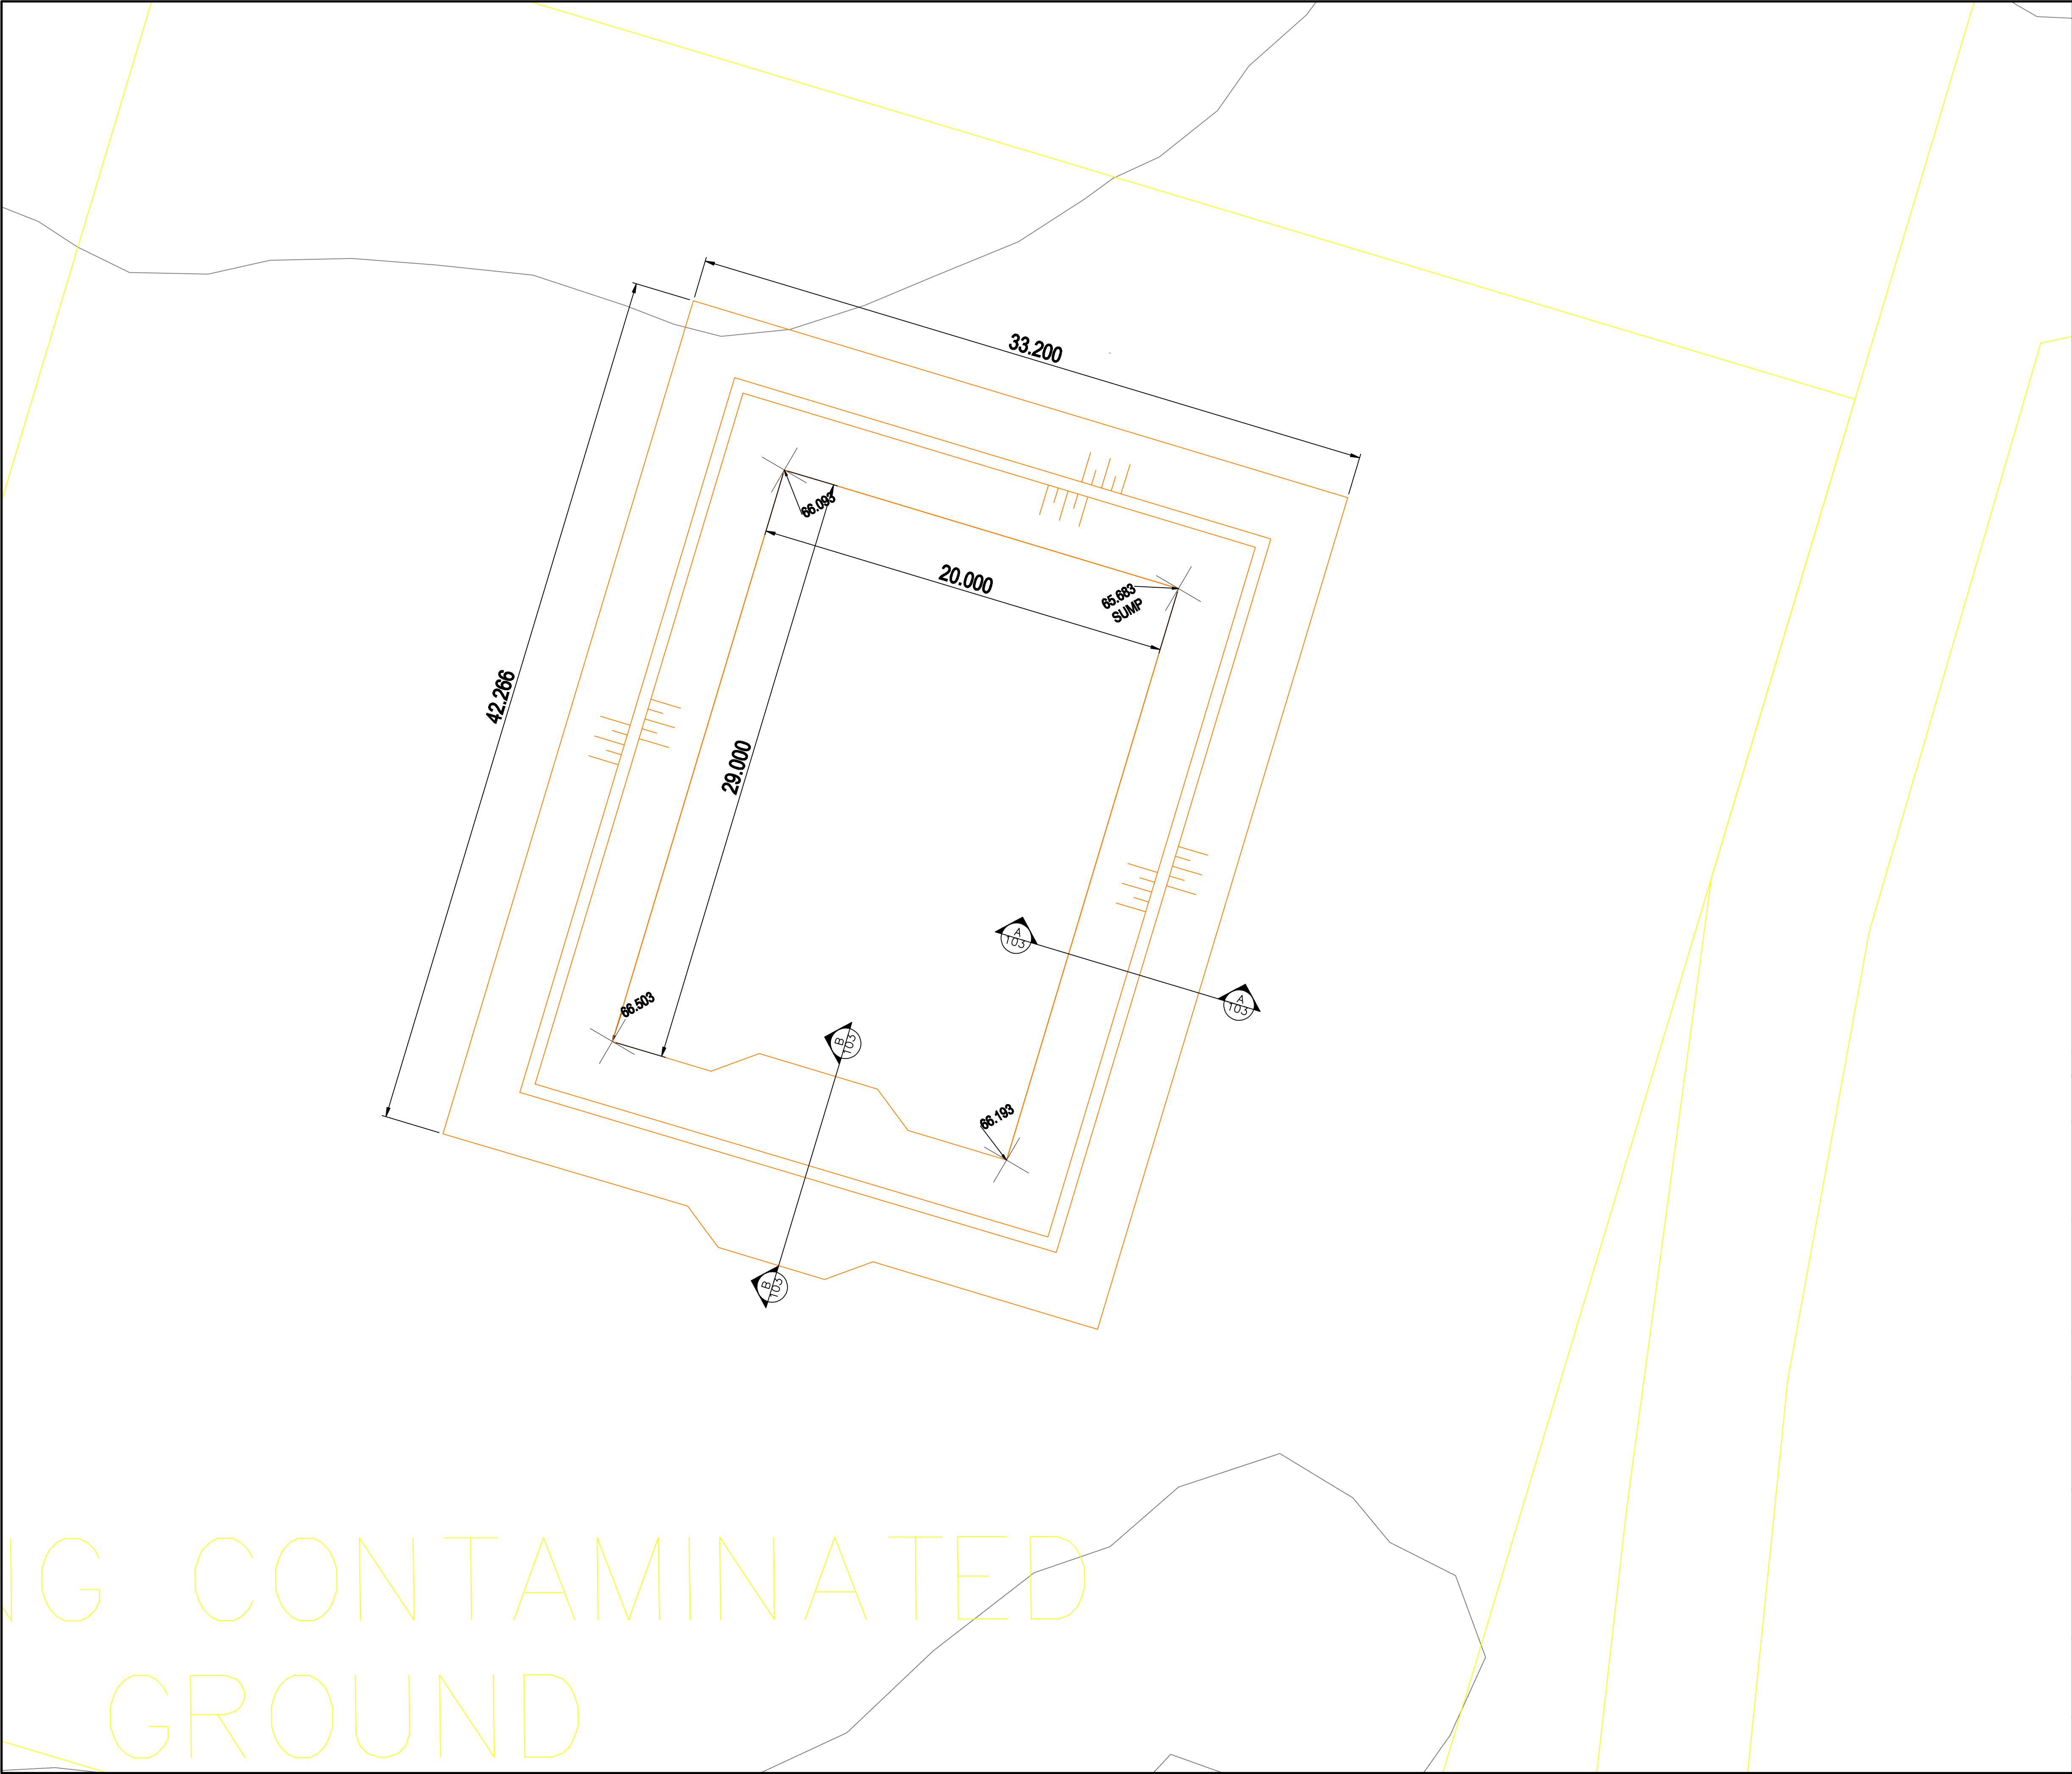

NEW CONTAMINATED
SOIL STORAGE LAND FARM



Government of Canada


Gouvernement du Canada

LEVEL OF SECURITY | NIVEAU DE SÉCURITÉ

UNCLASS | NON CLASSIFIÉ

This design is an instrument of service and is protected by copyright, copyright for the consultant's instrument of service belongs to the consultant. Copies including electronic copies, may only be used for the purpose intended and for a one-time use, on the same site, and for the same project and may not be offered for sale or transfer without the express written consent of the consultant.

Cette conception est un instrument de service protégé par le droit d'auteur. Le droit d'auteur sur l'instrument de service de l'expert-conseil appartient à ce dernier. Les exemplaires de ce dessin, y compris les exemplaires électroniques, ne peuvent servir qu'aux fins prévues, et ce, qu'une fois, sur le même chantier et pour le même projet. Ils ne peuvent être offerts en vente ni transférés sans le consentement écrit exprès de l'expert-conseil.

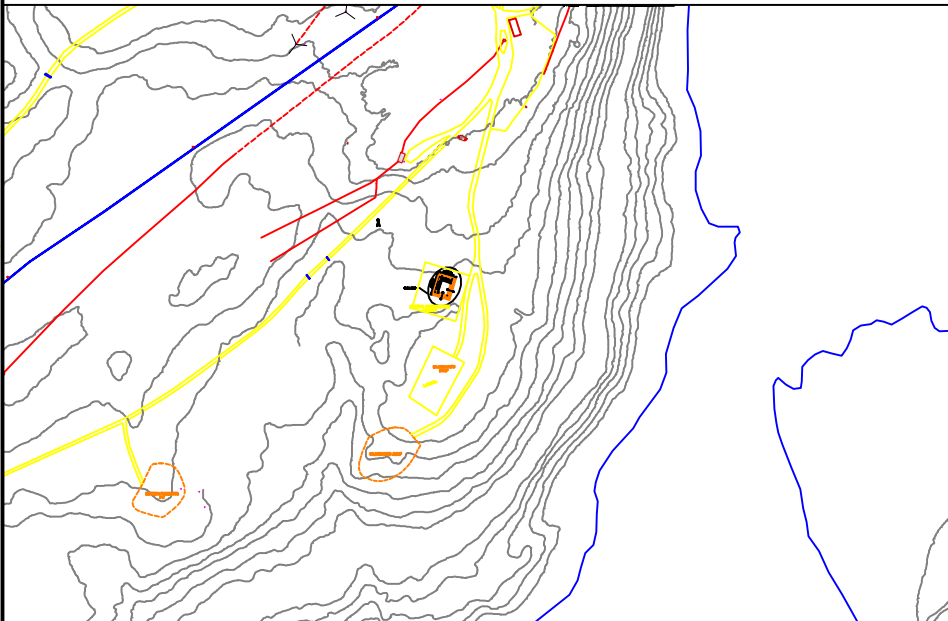

#	YYYYMMDD	REVISION DESCRIPTION	X.X
NO.	DATE	REVISION	APPR.

SCALE | ÉCHELLE
1:500

LOCATION | EMPLACEMENT

CFS ALERT
NUNAVUT

PROJECT | PROJET

NEW CONTAMINATED SOIL
STORAGE LAND FARM

TRADE MÉTIER CIVIL	DATE 2022 02 25
-------------------------	--------------------

SUBJECT | SUJET

PROPOSED LAND FARM PLAN

PRODUCTION	DESIGNED ÉTUDIÉ	REVIEWED REVU XX XX	DES O AGENT CONC
DRAWN DESSINÉ S.H.	CHECKED VÉRIFIÉ S.JSH	COORDINATION	PROJ MGR GEST PROJ DES MGR GEST CONC FIRE INCENDIE

WBS NO. NO. OTP	PF NO. NO. DP
-------------------	-----------------

DWG. NO. | NO. DESSIN
L-A28-9100-102

Canada

2022Feb25, 2:46pm

Sheet of 4




Government of Canada
Gouvernement du Canada

LEVEL OF SECURITY | NIVEAU DE SÉCURITÉ
UNCLASS | NON CLASSIFIÉ

This design is an instrument of service and is protected by copyright, copyright for the consultant's instrument of service belongs to the consultant. Copies including electronic copies, may only be used for the purposes intended and for a one-time use, on the same site, and for the same project and may not be offered for sale or transfer without the express written consent of the consultant.

Cette conception est un instrument de service protégé par le droit d'auteur. Le droit d'auteur sur l'instrument de service de l'expert-conseil appartient à ce dernier. Les exemplaires de ce dessin, y compris les exemplaires électroniques, ne peuvent servir qu'aux fins prévues, et ce, qu'une fois, sur le même chantier et pour le même projet. Ils ne peuvent être offerts en vente ni transférés sans le consentement écrit exprès de l'expert-conseil.

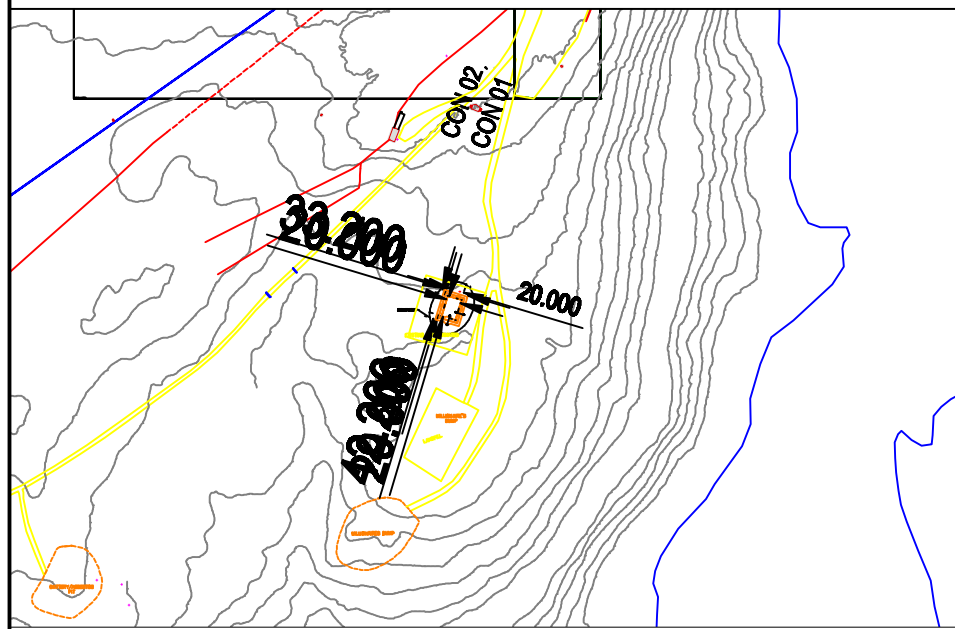

#	YYYYMMDD	REVISION DESCRIPTION	X.X
NO.	DATE	REVISION	APPR.

SCALE | ÉCHELLE
1:500

LOCATION | EMPLACEMENT

CFS ALERT
NUNAVUT

PROJECT | PROJET

NEW CONTAMINATED SOIL
STORAGE LAND FARM

TRADE MÉTIER CIVIL		DATE 2021 11 26
SUBJECT SUJET PROPOSED LAND FARM DETAILS		
PRODUCTION DESIGNED ÉTUDIÉ	REVIEWED REVU XX XX X.X.	DES O AGENT CONC
DRAWN DESSINÉ X.X.		PROJ MGR GEST PROJ X.X.
CHECKED VÉRIFIÉ S.J.S.H		DES MGR GEST CONC X.X.
COORDINATION X.X.		FIRE INCENDIE X.X.
WBS NO. NO. OTP X.X.		PF NO. NO. DP X.X.
DWG. NO. NO. DESSIN		L-A28-9100-103

Canada

A
102
CONTAINMENT BERM SECTION AND SUMP DETAIL
SCALE: NTS

B
102
ACCESS RAMP SECTION DETAIL
SCALE: NTS

BORDER LAST UPDATED 2012-04-01

C:\Users\Honey\Documents\Alert site plan.dwg 103 Honey 2021Feb25 2:46pm

Sheet of 4