



PRELIMINARY
NOT FOR CONSTRUCTION

LEGEND:

- POL LINES SHOWN THIS: ————
 - SEWAGE LINES SHOWN THIS: ————
 - ENVIRONMENTAL SITES SHOWN THIS: ————
 - POTENTIALS SHOWN THIS: ————
 - FUEL TANKS SHOWN THIS: ————
 - WATER LINES SHOWN THIS: ————
 - POTENTIALS SHOWN THIS: ————
- DND - DEPARTMENT OF NATIONAL DEFENCE
POL - PETROLEUM, OIL & LIQUOR
APEL - AREA OF POTENTIAL ENVIRONMENTAL CONCERN
CANAC - CANADIAN NETWORK FOR THE DETECTION OF ENVIRONMENTAL CHANGE
PEARL - POLAR ENVIRONMENTAL ATMOSPHERIC RESEARCH LABORATORY

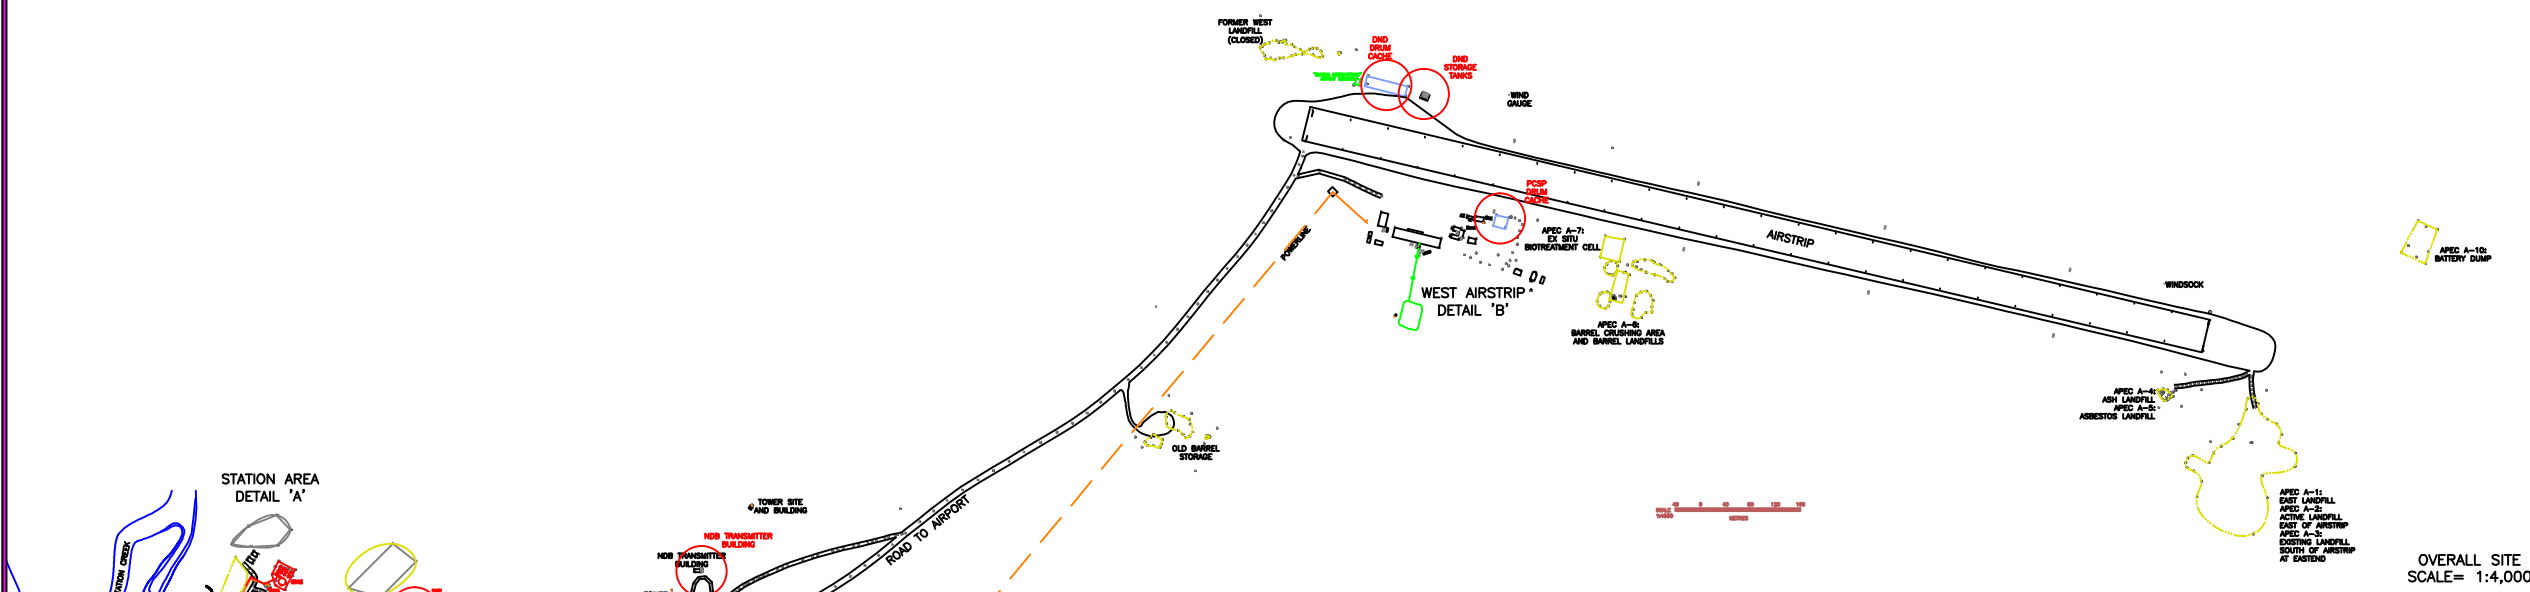

OVERALL SITE
SCALE= 1:4,000

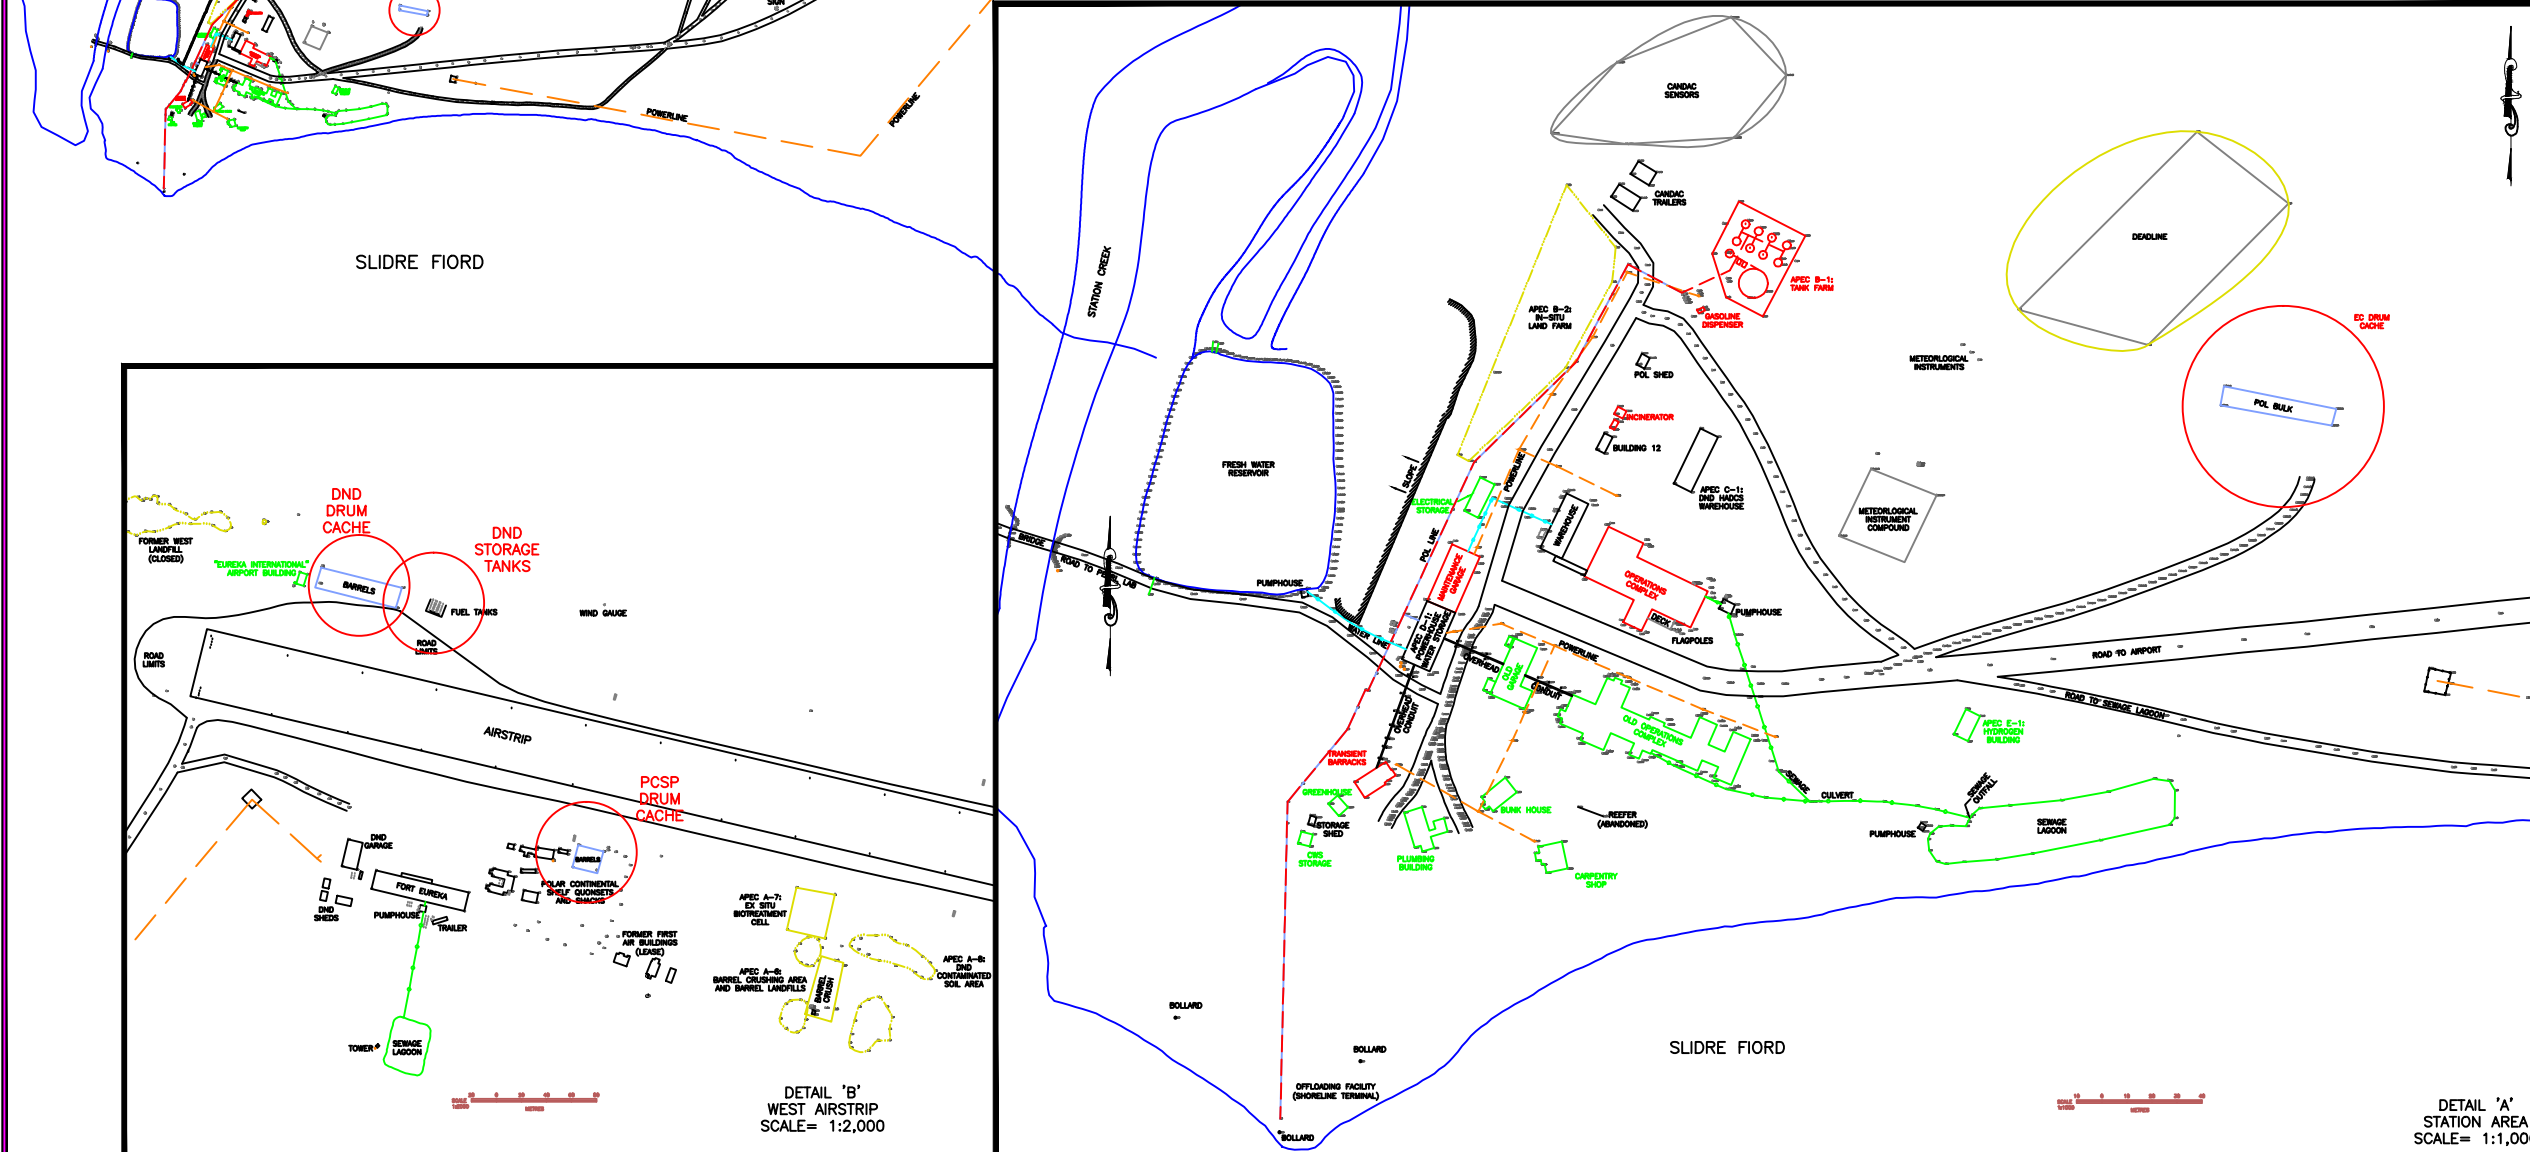

DETAIL 'A'
STATION AREA
SCALE= 1:1,000

SLIDRE FIORD

SLIDRE FIORD

DO NOT SCALE DRAWINGS

ENVIRONMENT CANADA

EUREKA SITE PLAN

Approved by/Approuvé par
Edi Coompan
Designed by/Conçu par
JAM
Drawn by/Dessiné par
JAM
Project Manager/Administrateur de Projet TRSC
Project/Projet
Eureka Site Plan

Project No./No. de projet
422007
Sheet/Feuille
1
Total No./Total
OF 1