

GENERAL NOTES



1. This plan drawing details real property information for the BAF-3 NWS LRRS Brevoort Island, NU.
2. The projection for the data set is Longitude Latitude. The datum for the data set is North American Datum 1983, NAD83. Units of measurement are meters, unless specified otherwise.
3. The underlying cadastral information originated from the Canada Lands Digital Cadastral Data, Canada Centre for Cadastral Management, NRCAN.
4. The Distant Early Warning (DEW) Line Reserve Boundary originated from a metes and bounds description originating from the United States Air Force S2 Series Site Plan S2-0741, dated 1957 NOV 20.

LEGEND

- North Warning System Property Boundary
- DEW Line Reserve
- Effluent Discharge Point
- Distance Arc

This map is to be used for presentation purposes only.
This map is not a legal survey document.

Cette carte devrait être utilisée à des fins de présentation
seulement. Cette carte n'est pas un document d'arpentage
légal.

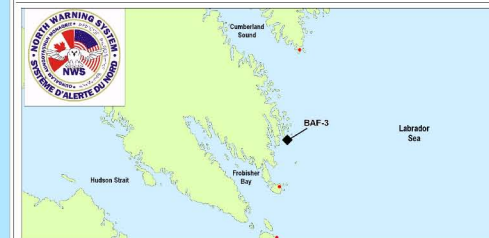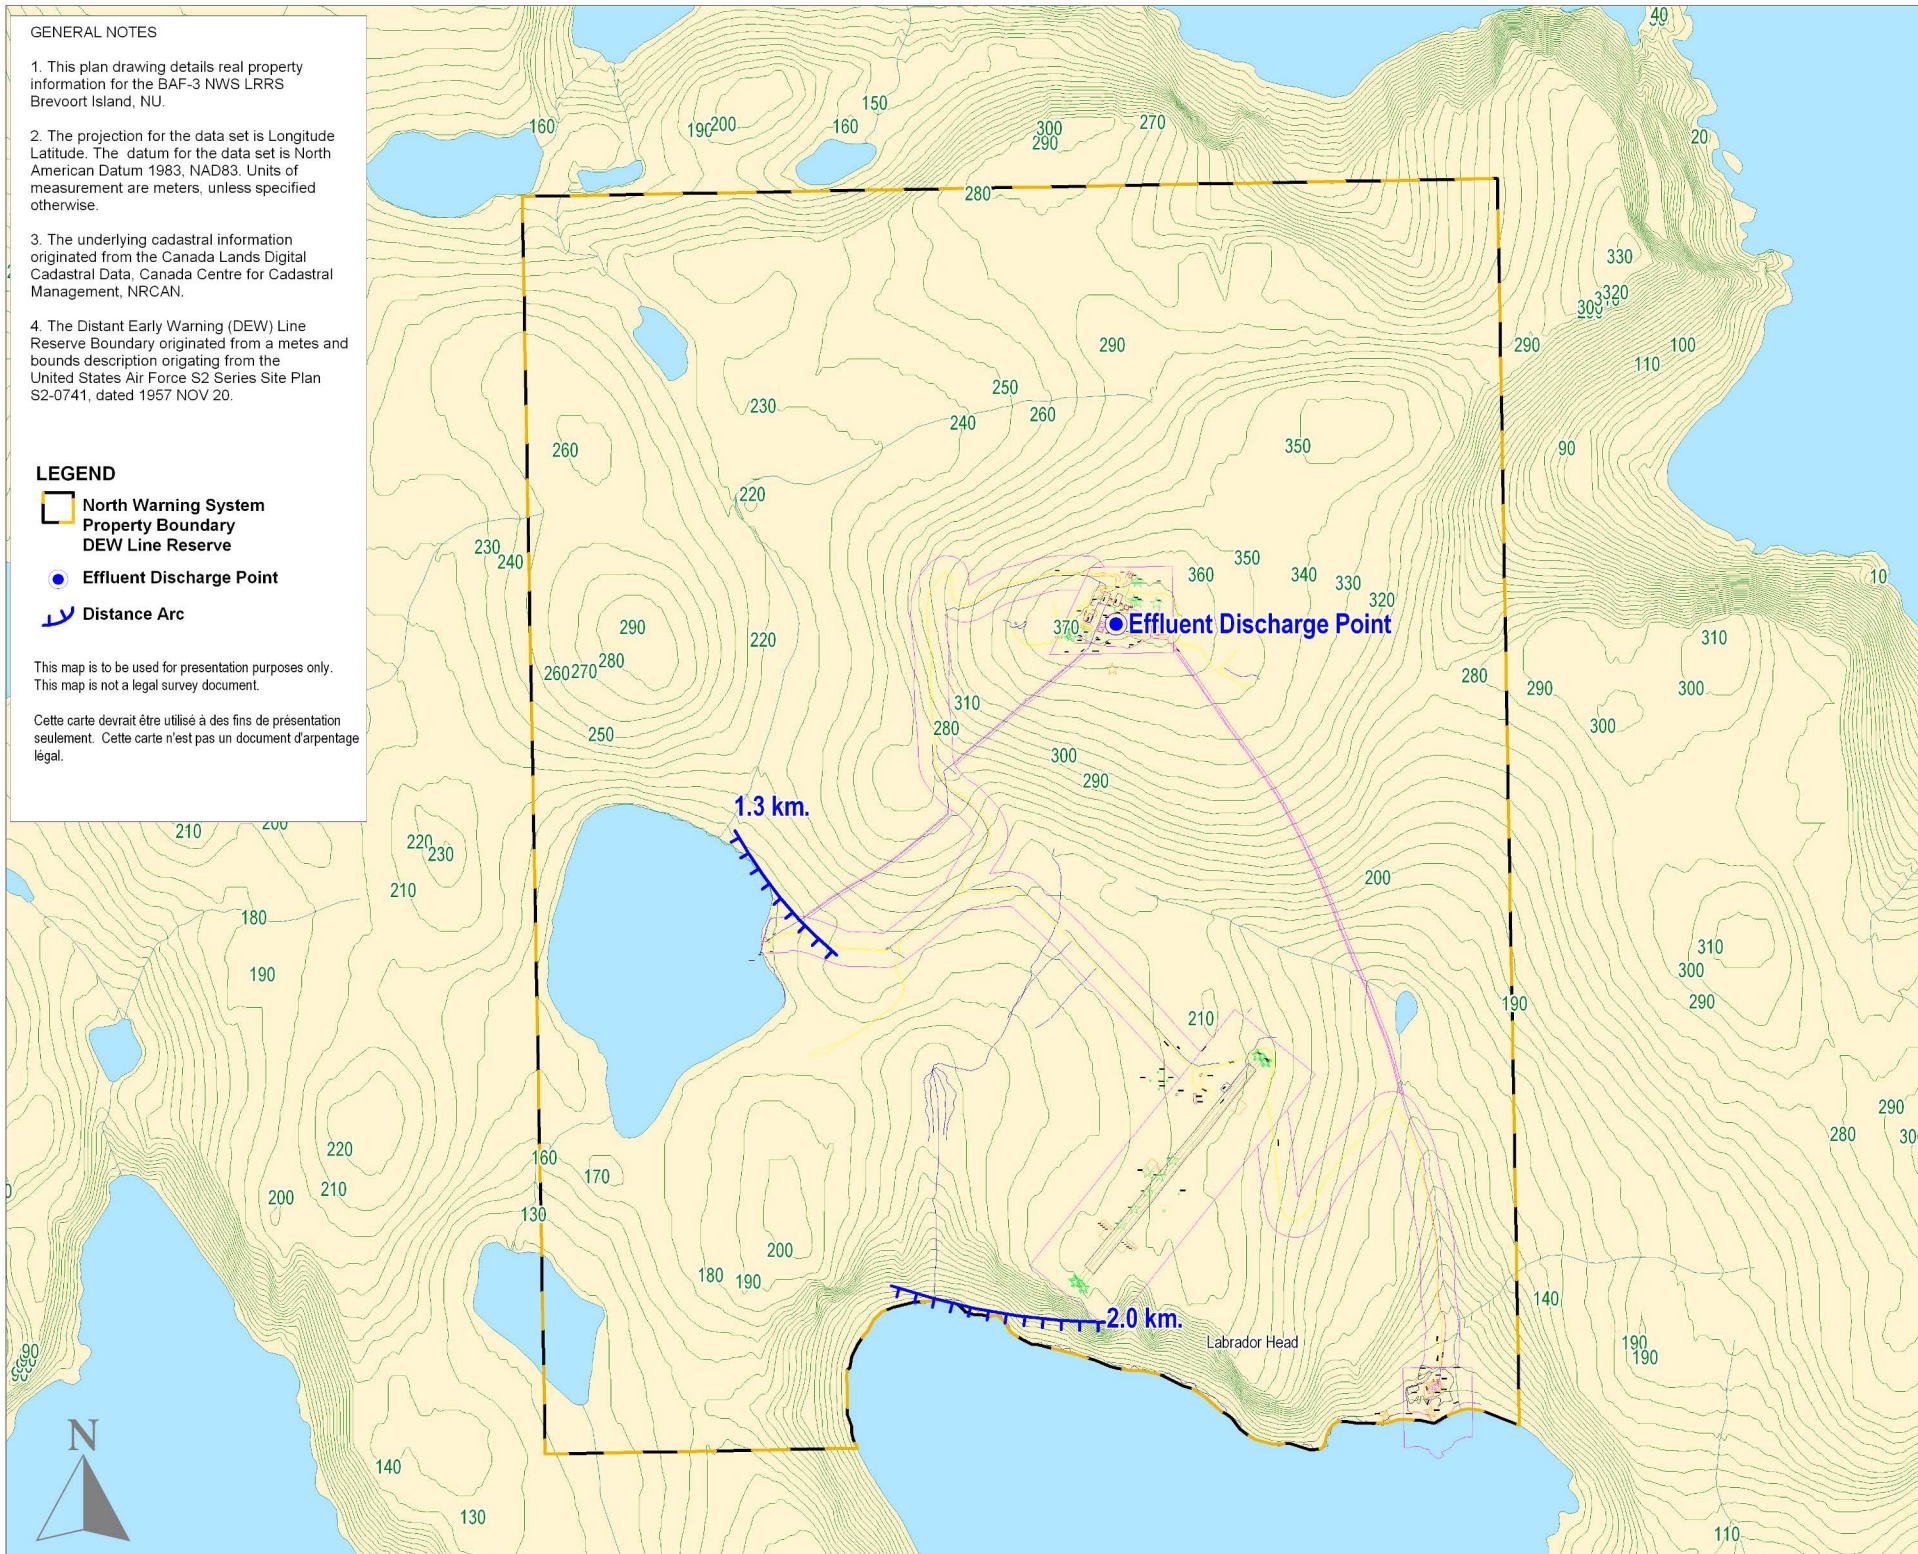

PROJECT / PROJET:

BAF-3 NWS LRRS BREVOORT ISLAND REAL PROPERTY

SUBJECT / SUJET:

Nunavut Water Use Licence Application Process Effluent Discharge Point



Public Works and
Government Services
Canada

Travaux publics et
Services gouvernementaux
Canada

Services professionnels et techniques - Géomatiques
Professional and Technical Services - Geomatics

DRAWN / DESSINÉ:

G Matthews

DATE:

2009 SEP 11

SCALE / ÉCHELLE:

1:17500

APPROVED / APPROUVE PAR:

LOCATION / EMPLACEMENT:

BREVOORT ISLAND

NU

PROJECT NO. / NUMERO DU PROJET:

TBD

DWG NO. / NUMERO DU DESSIN:

TBD

1
of 1