

GENERAL NOTES

1. This plan drawing details the real property information for the NWS LRRS Cape Dyer, NU.

2. The projection for the data set is Longitude/Latitude. The datum for the data set is North American Datum 1983 (NAD83). Units of measurement are meters, unless specified otherwise.

3. The underlying cadastral information originated from the Canada Lands Digital Cadastral Data, Canada Centre for Cadastral Management, NRCAN.



4. The Distant Early Warning (DEW) Line Reserve Boundary originated from a metes and bounds description originating from the United States Air Force S2 Series Site Plan S2-0417, dated 1957 NOV 20.

LEGEND

-  DEW Line Reserve
-  North Warning System Property Boundary, Legal Survey 95540 CLSR NU
-  Effluent Discharge Point
-  Distance Arc

This map is to be used for presentation purposes only.
This map is not a legal survey document.

Cette carte devrait être utilisée à des fins de présentation
seulement. Cette carte n'est pas un document d'arpentage
légal.

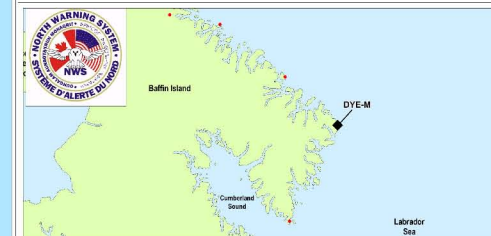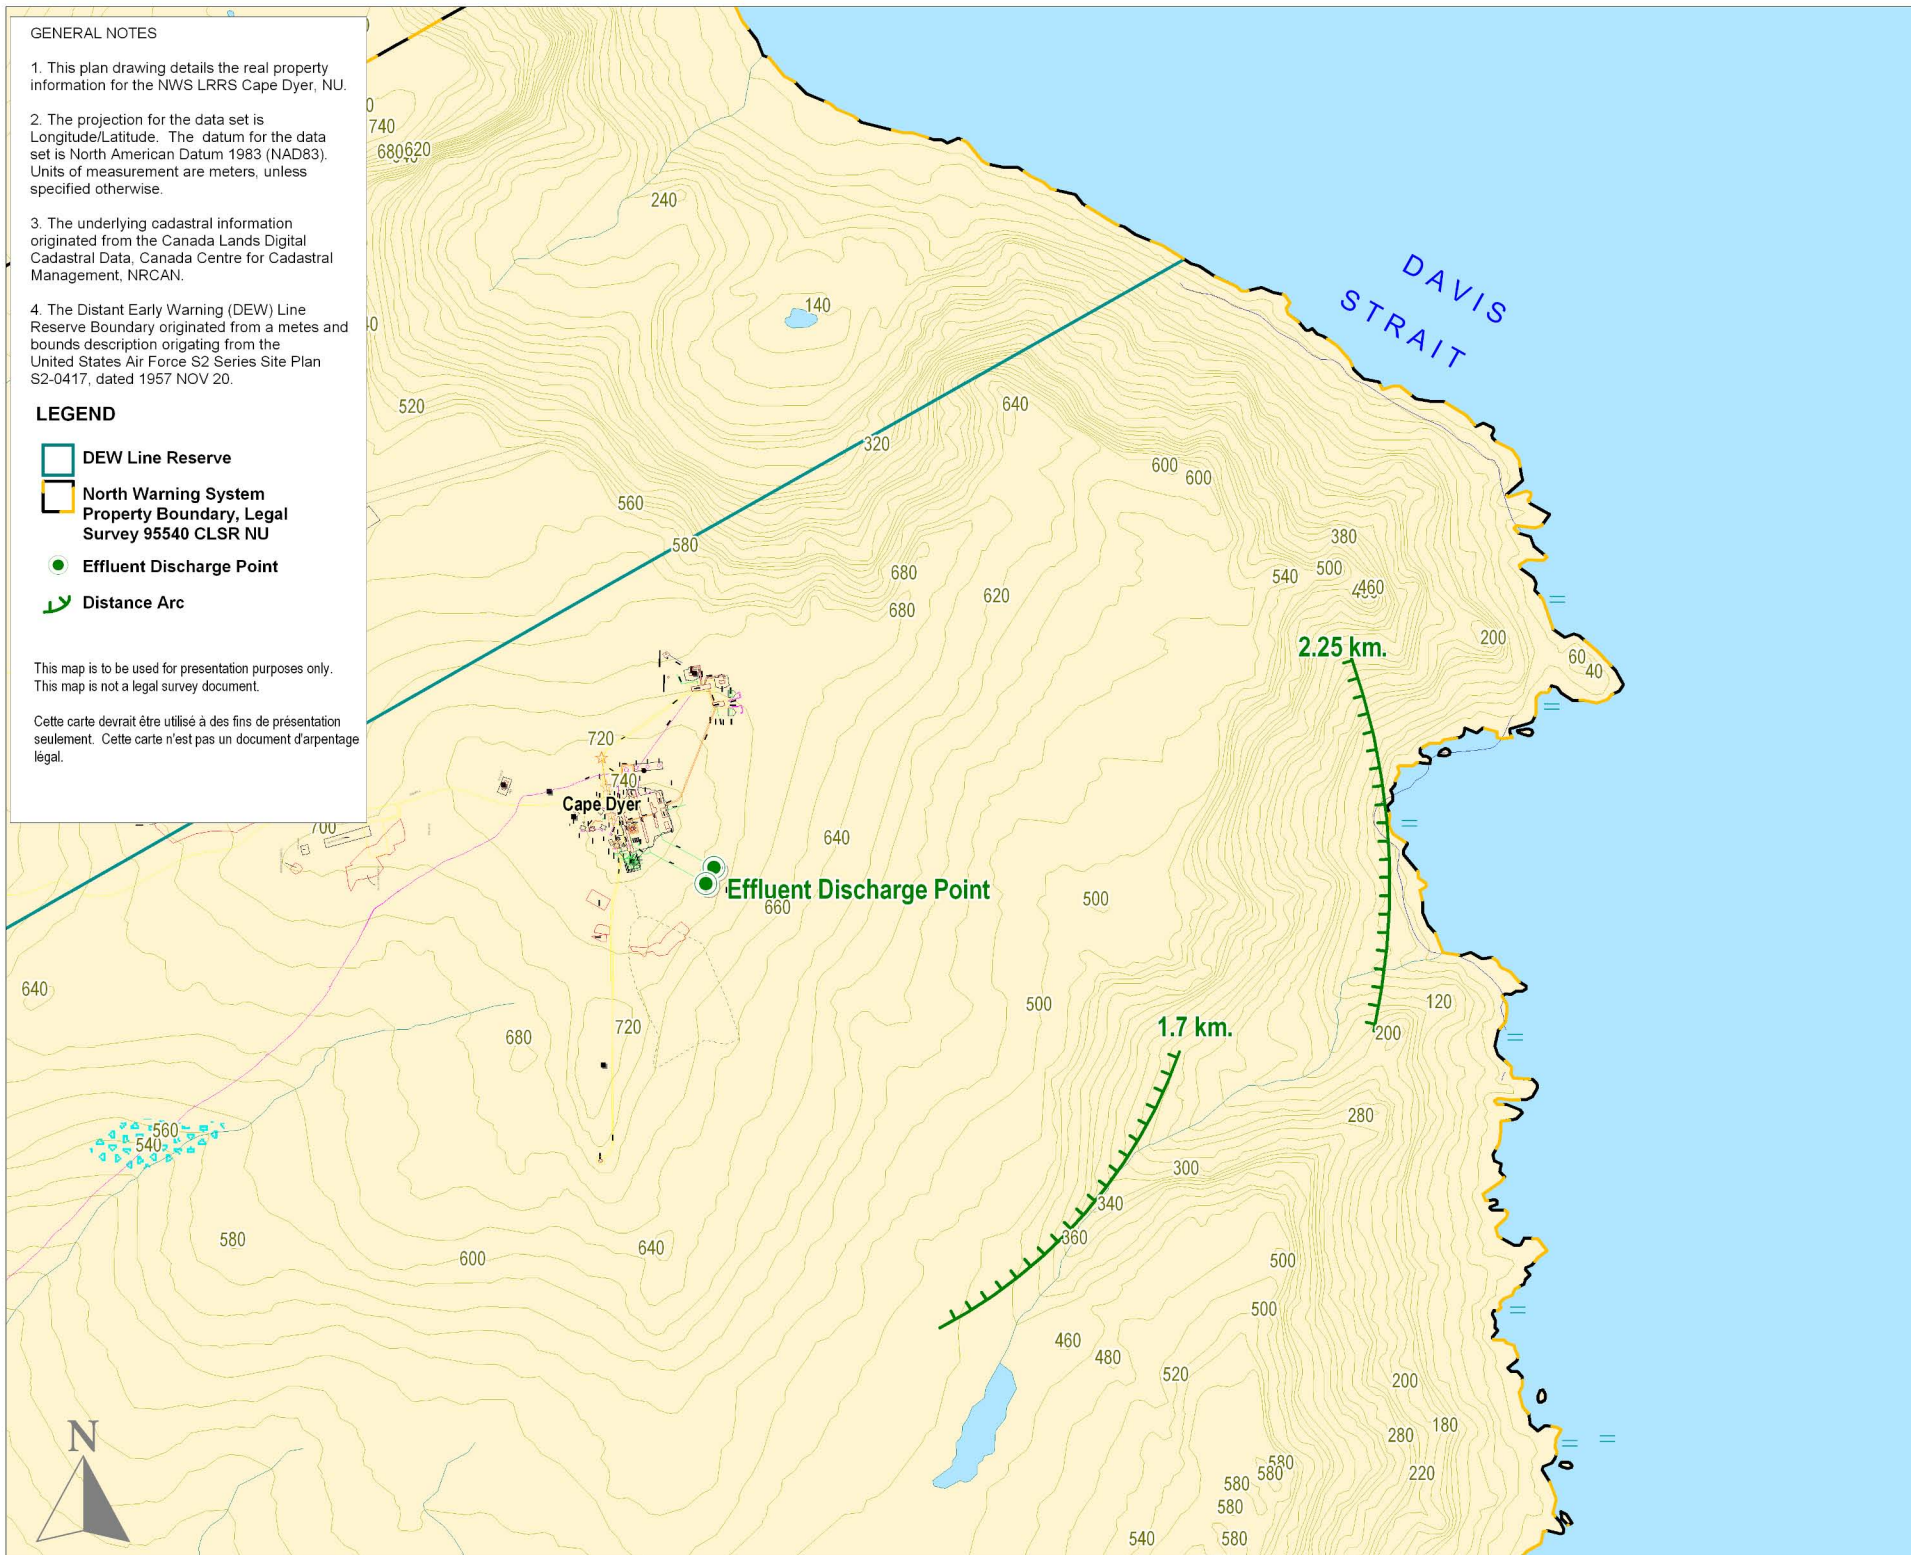

PROJECT / PROJET:

**DYE-M NWS LRRS
CAPE DYER
REAL PROPERTY**

SUBJECT / SUJET:

**Nunavut Water Use Licence
Application Process
Effluent Discharge Point**



Public Works and
Government Services
Canada

Travaux publics et
Services gouvernementaux
Canada

Services professionnels et techniques - Géomatiques
Professional and Technical Services - Geomatics

DRAWN / DESSINÉ:

G Matthews

DATE:

2009 SEP 11

SCALE / ECHELLE:

1:20000

APPROVED / APPROUVE PAR:

LOCATION / EMPLACEMENT:

CAPE DYER

NU

PROJECT NO. / NUMERO DU PROJET:

TBD

DWG NO. / NUMERO DU DESSIN:

TBD

1
of 1