

1

2

3

4

5


6

7


8

H349000-3138-10-015-0004  
DWG. NO.

A

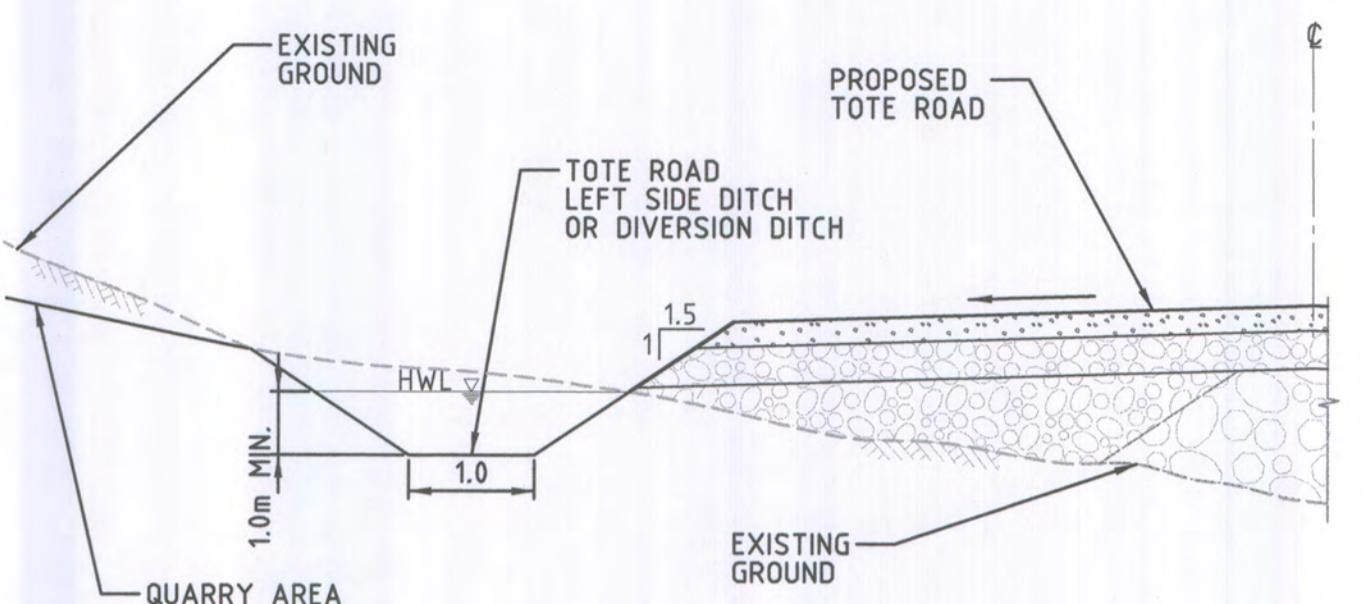

B

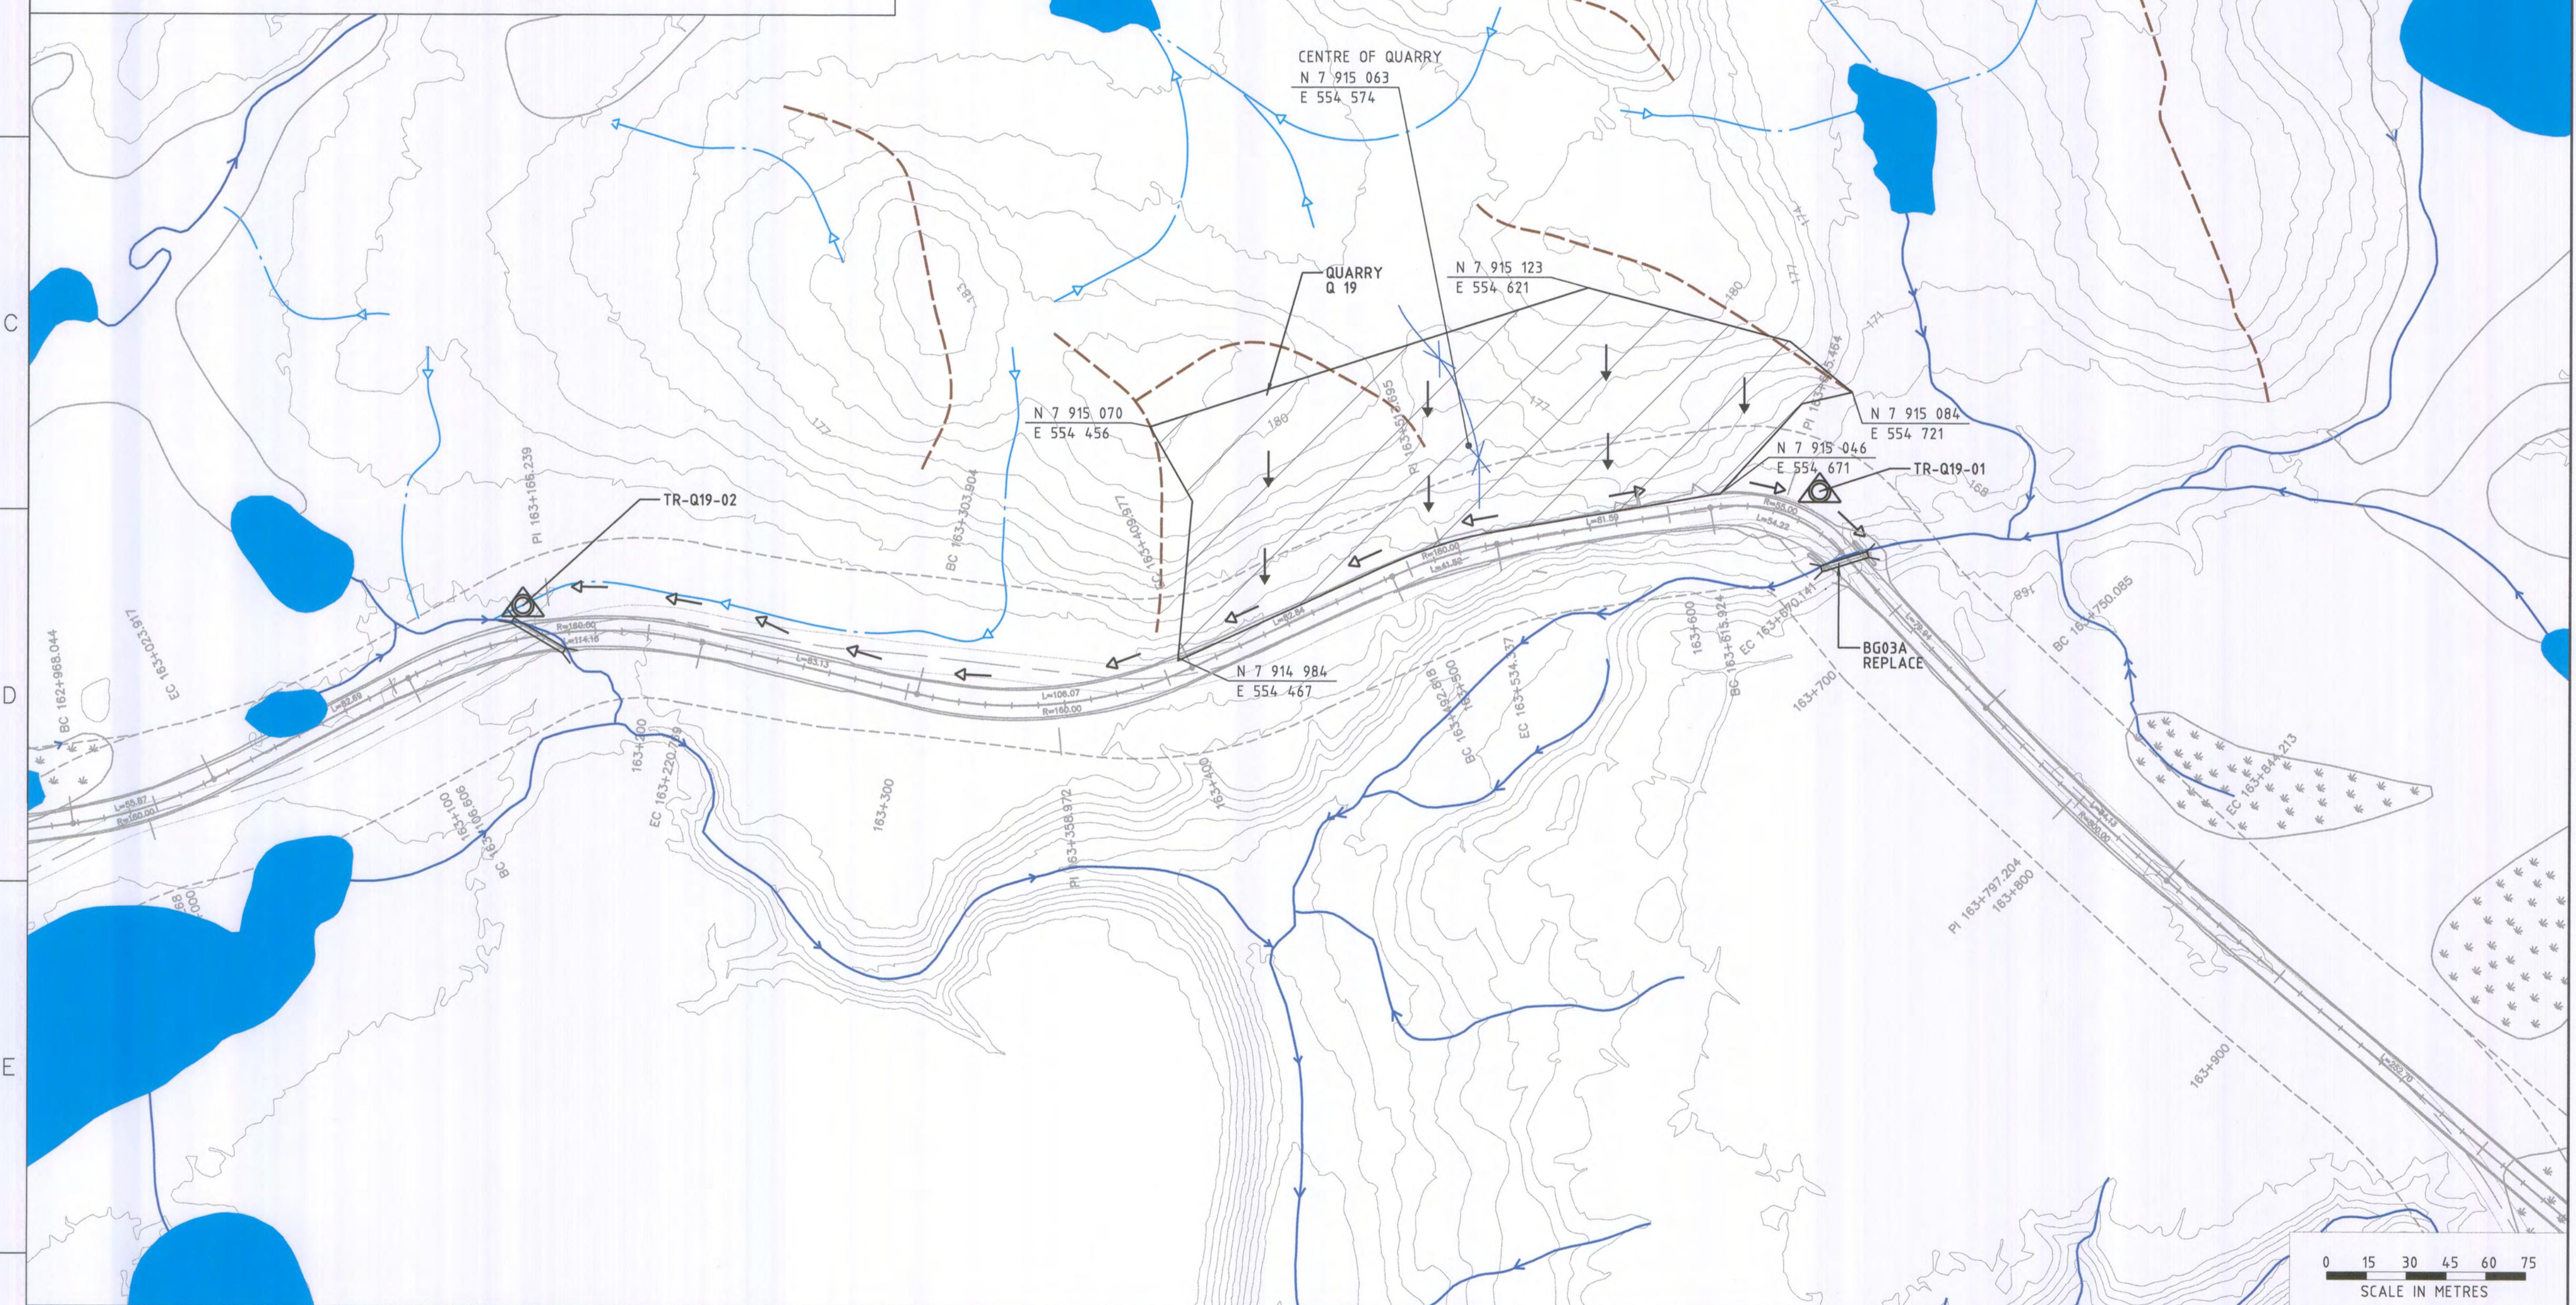SECTION  
TYPICAL  
NTS

## NOTES:

- TOPOGRAPHY PROVIDED BY TERRAPORT CANADA INC.
- COORDINATE GRID IS SHOWN IN UTM (NAD83) ZONE 17 AND IS IN METRES.
- CONTOURS ARE IN METRES. CONTOUR INTERVAL IS 1.5 METRES.


FOR PERMITTING

PERMIT TO PRACTICE	
HATCH LTD.	Signature
Date 17 Oct 13	PERMIT NUMBER: P 512
The Association of Professional Engineers, Geologists and Geophysicists of NWT/NU	
H349000-3000-10-012-0135	TOTE ROAD-STA 163+650 TO 164+350-PLAN & PROFILE
H349000-3000-10-012-0134	TOTE ROAD-STA 162+950 TO 163+650-PLAN & PROFILE
DRAWING NO.	DRAWING TITLE
REFERENCE DRAWINGS	

PERMIT TO PRACTICE  
HATCH LTD.  
Signature \_\_\_\_\_  
Date 17 Oct 13  
PERMIT NUMBER: P 512  
The Association of Professional Engineers, Geologists and Geophysicists of NWT/NU

THIS DRAWING WAS PREPARED FOR THE EXCLUSIVE USE OF BAFFINLAND IRON CORPORATION. IT IS NOT TO BE USED, COPIED, OR REPRODUCED, IN WHOLE OR IN PART, UNLESS OTHERWISE AGREED IN WRITING WITH CLIENT, AND IS SPECIFIED ON THIS DRAWING AS BEING FOR THE EXCLUSIVE USE OF BAFFINLAND IRON CORPORATION. ANY MODIFICATION OR USE OF THIS DRAWING BY CLIENT, AND (B) THIS DRAWING IS NOT TO BE USED, COPIED, OR REFERENCED IN THIS DRAWING REMAIN THE PROPERTY OF HATCH.

NO.	DESCRIPTION	BY	CHK'D	APP'D	DATE
	REVISIONS				

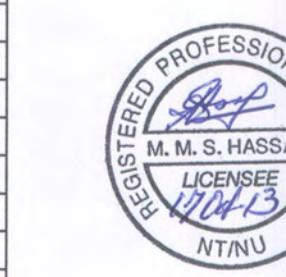

0	FOR PERMITTING	SH	DS	DATE
REV.	ISSUE FOR	AUTH. BY		
5H 1K Rev. 0				
ISSUE AUTHORIZATION				
S. PERRY				DATE 2013-10-17

**HATCH™**

DESIGNED BY D. SINGH DRAWN BY D. SINGH  
DATE 2013-10-11 DATE 2013-10-11  
CHECKED BY K. FALLAH DISCIP. ENGR. S. HASSAN  
DATE 2013-10-17 DATE 2013-10-17  
PROJ. DES. COORD. T. THIRTEEN J. CLEARY  
PROJ. ENGR. DATE 2013-10-17 DATE 2013-10-17  
PROJ. MGR. S. PERRY DATE 2013-10-17

**Baffinland**


MARY RIVER PROJECT

TOTE ROAD  
QUARRY Q19  
DRAINAGE PLAN

SCALE 1:1500 DWG. NO. H349000-3138-10-015-0004 REV. 0

OR AS NOTED

ORIGINAL SHEET SIZE: ISO A1 (841 x 594)

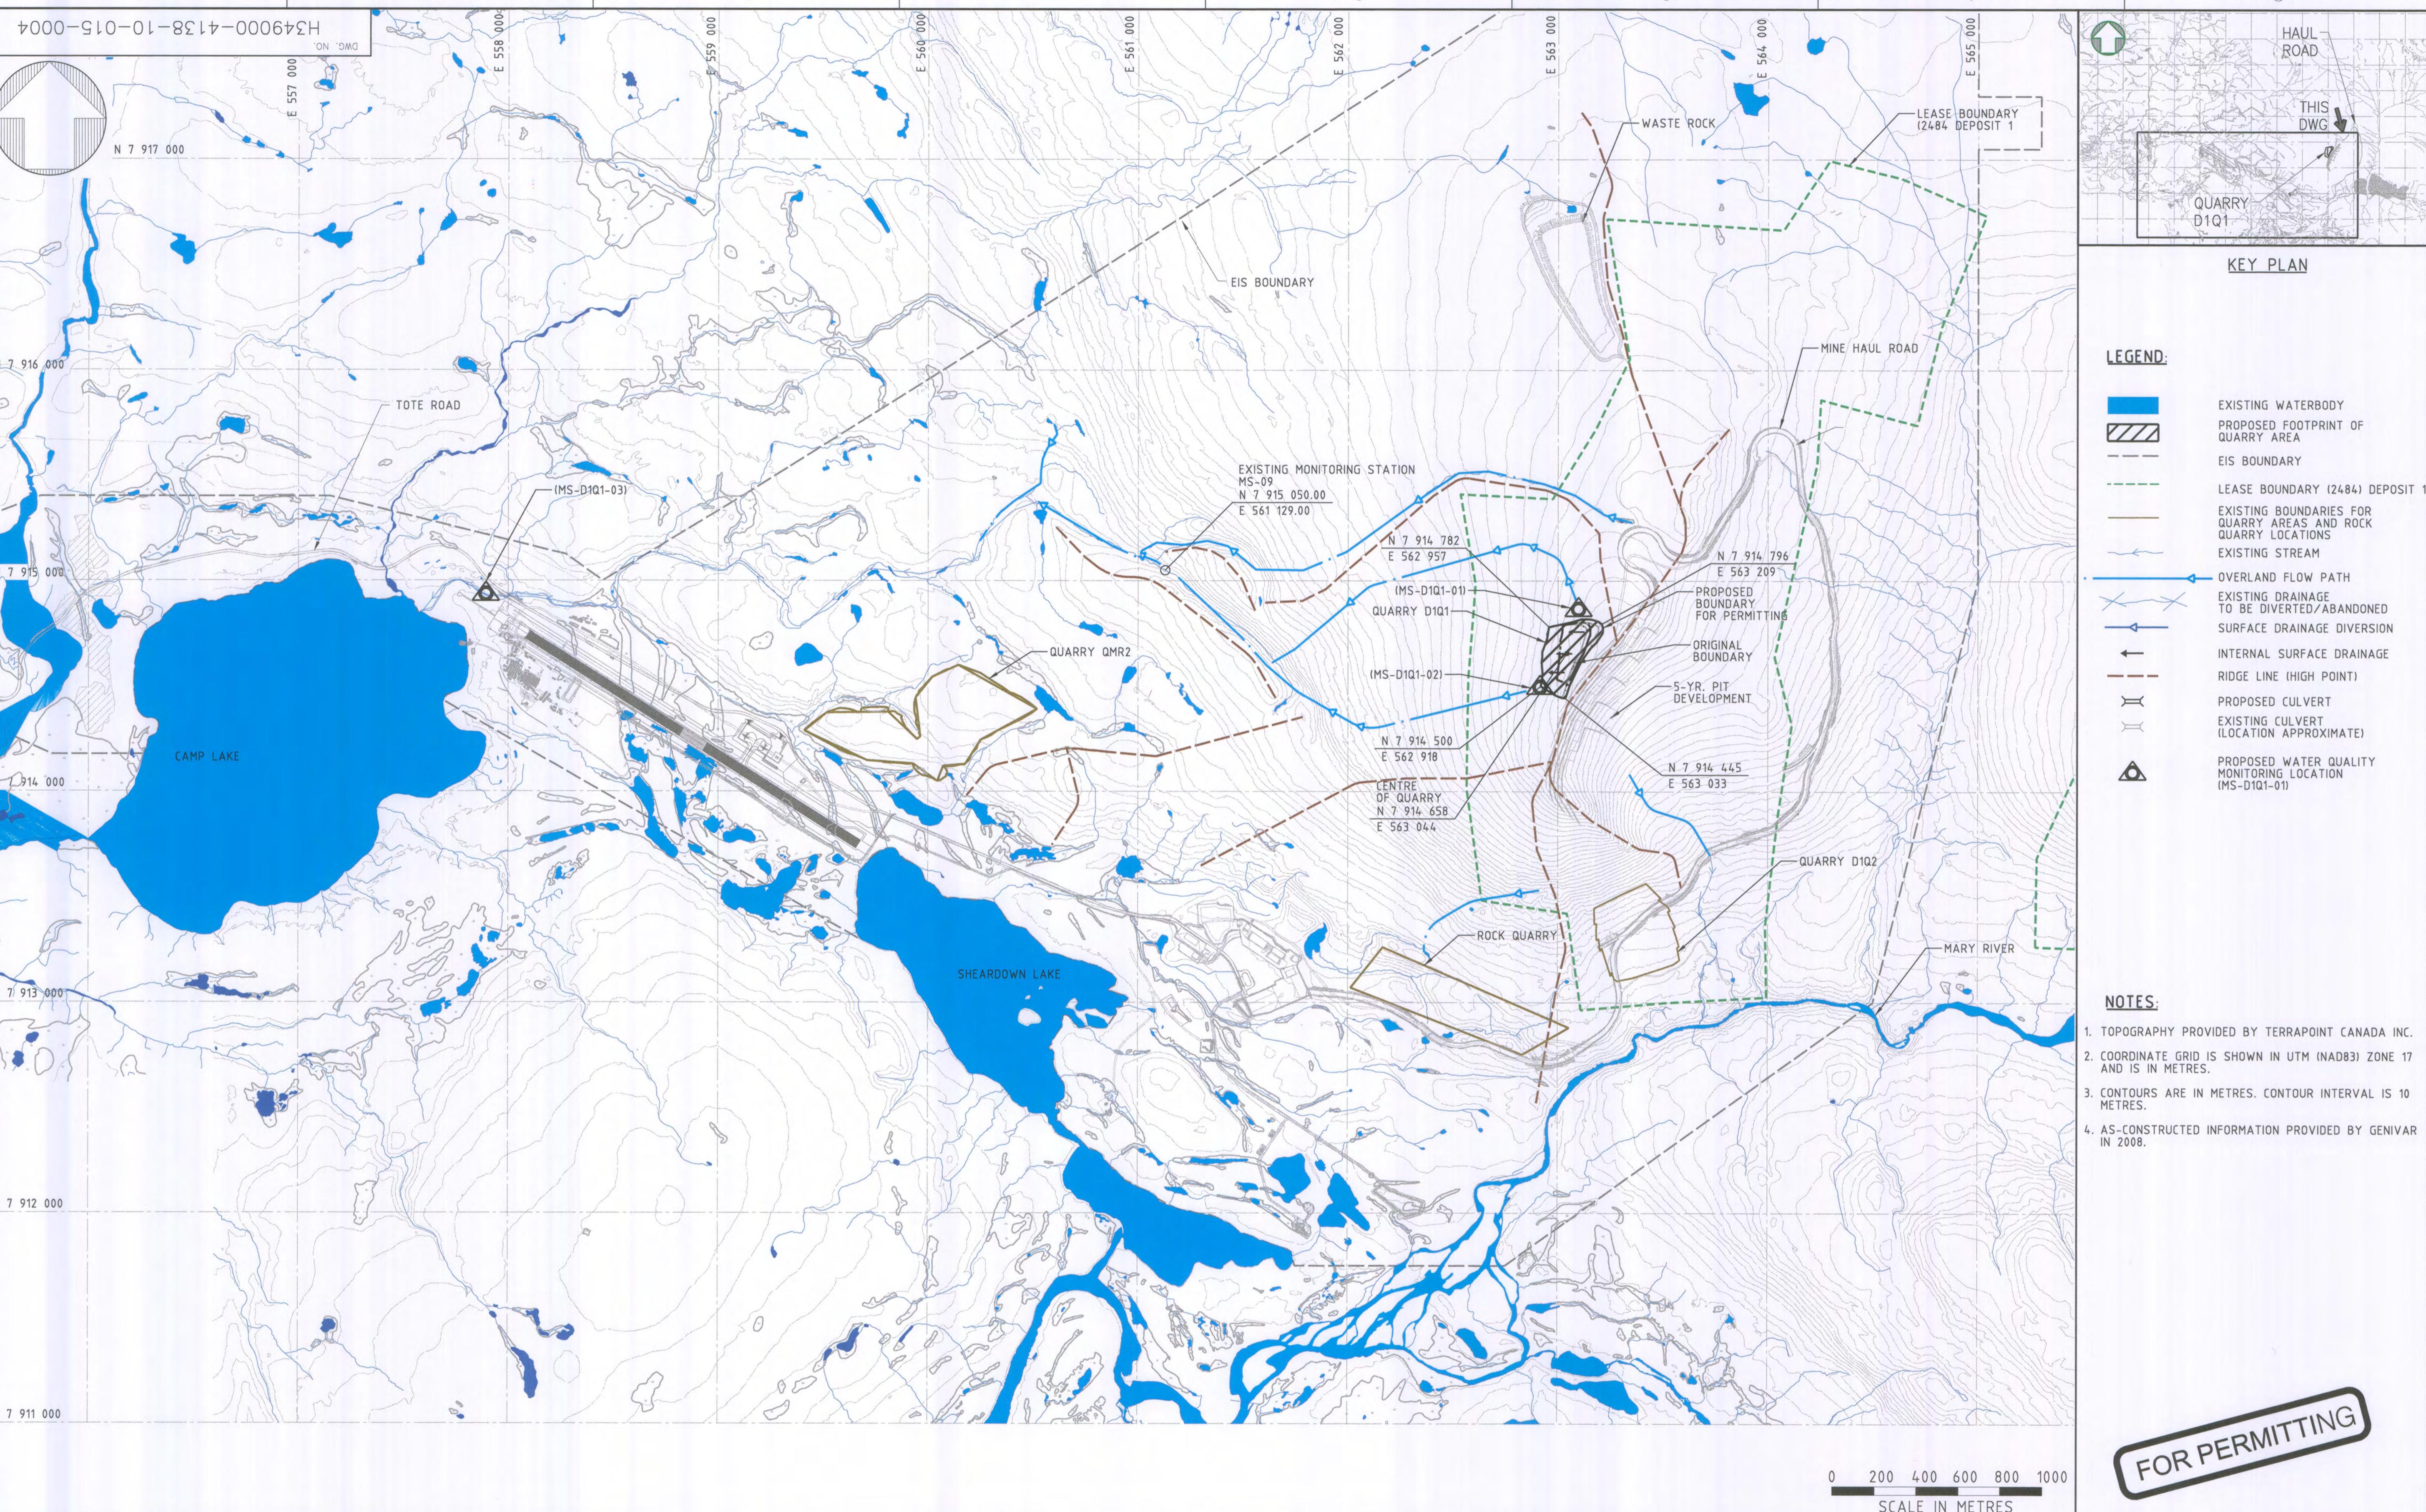

PERMIT TO PRACTICE HATCH LTD. Signature: <i>[Signature]</i> Date: 17 Oct 13 PERMIT NUMBER: P 512 The Association of Professional Engineers, Geologists and Geophysicists of NWY/NU				REGISTERED PROFESSIONAL ENGINEER M. M. S. HASSAN LICENCE #V16113 NTNU		HATCH™		Baffinland	
H349000-4138-10-015-0003 MINE SITE-ROCK QUARRY/BORROW AREA NO.2- DRAINAGE PLAN H349000-3000-10-012-0140 TOTE ROAD-STA. 167+150 TO 167+850-PLAN AND PROFILE H349000-4000-00-014-0001 MINE SITE-OVERALL SITE LAYOUT -GENERAL ARRANGEMENT H349000-4221-10-014-0001 MINE HAUL ROAD - OVERALL LAYOUT								MARY RIVER PROJECT	
DRAWING NO. 1 REFERENCE DRAWINGS		DRAWING TITLE		NO. 2 REVISIONS		BY CHK'D APP'D DATE		MINE SITE QUARRY D1Q1 DRAINAGE PLAN	
H349000-4138-10-015-0003		TOTE ROAD-STA. 167+150 TO 167+850-PLAN AND PROFILE		NO. 3 REVISIONS		SH IK 2013-10-17		DATE 2013-10-17	
H349000-3000-10-012-0140		MINE SITE-OVERALL SITE LAYOUT -GENERAL ARRANGEMENT		NO. 4 REVISIONS		T. THIRTELLE J. OLELAND		DATE 2013-10-17	
H349000-4000-00-014-0001		MINE HAUL ROAD - OVERALL LAYOUT		NO. 5 REVISIONS		S. PERRY		DATE 2013-10-17	
H349000-4221-10-014-0001				NO. 6 REVISIONS				SCALE 1:15000 DWG. NO. H349000-4138-10-015-0004 REV. 0	
								ORIGINAL SHEET SIZE: ISO A1 (841 x 594)	