
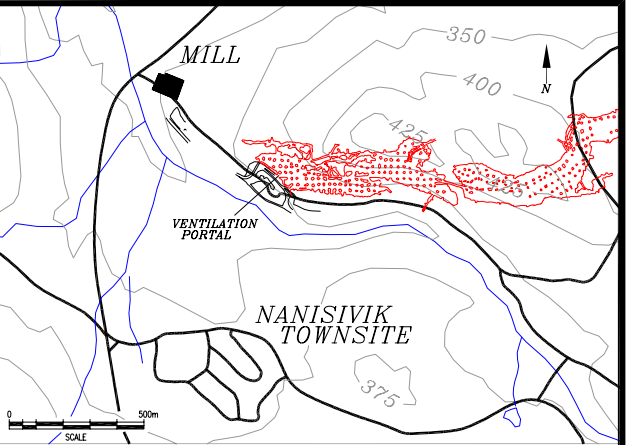


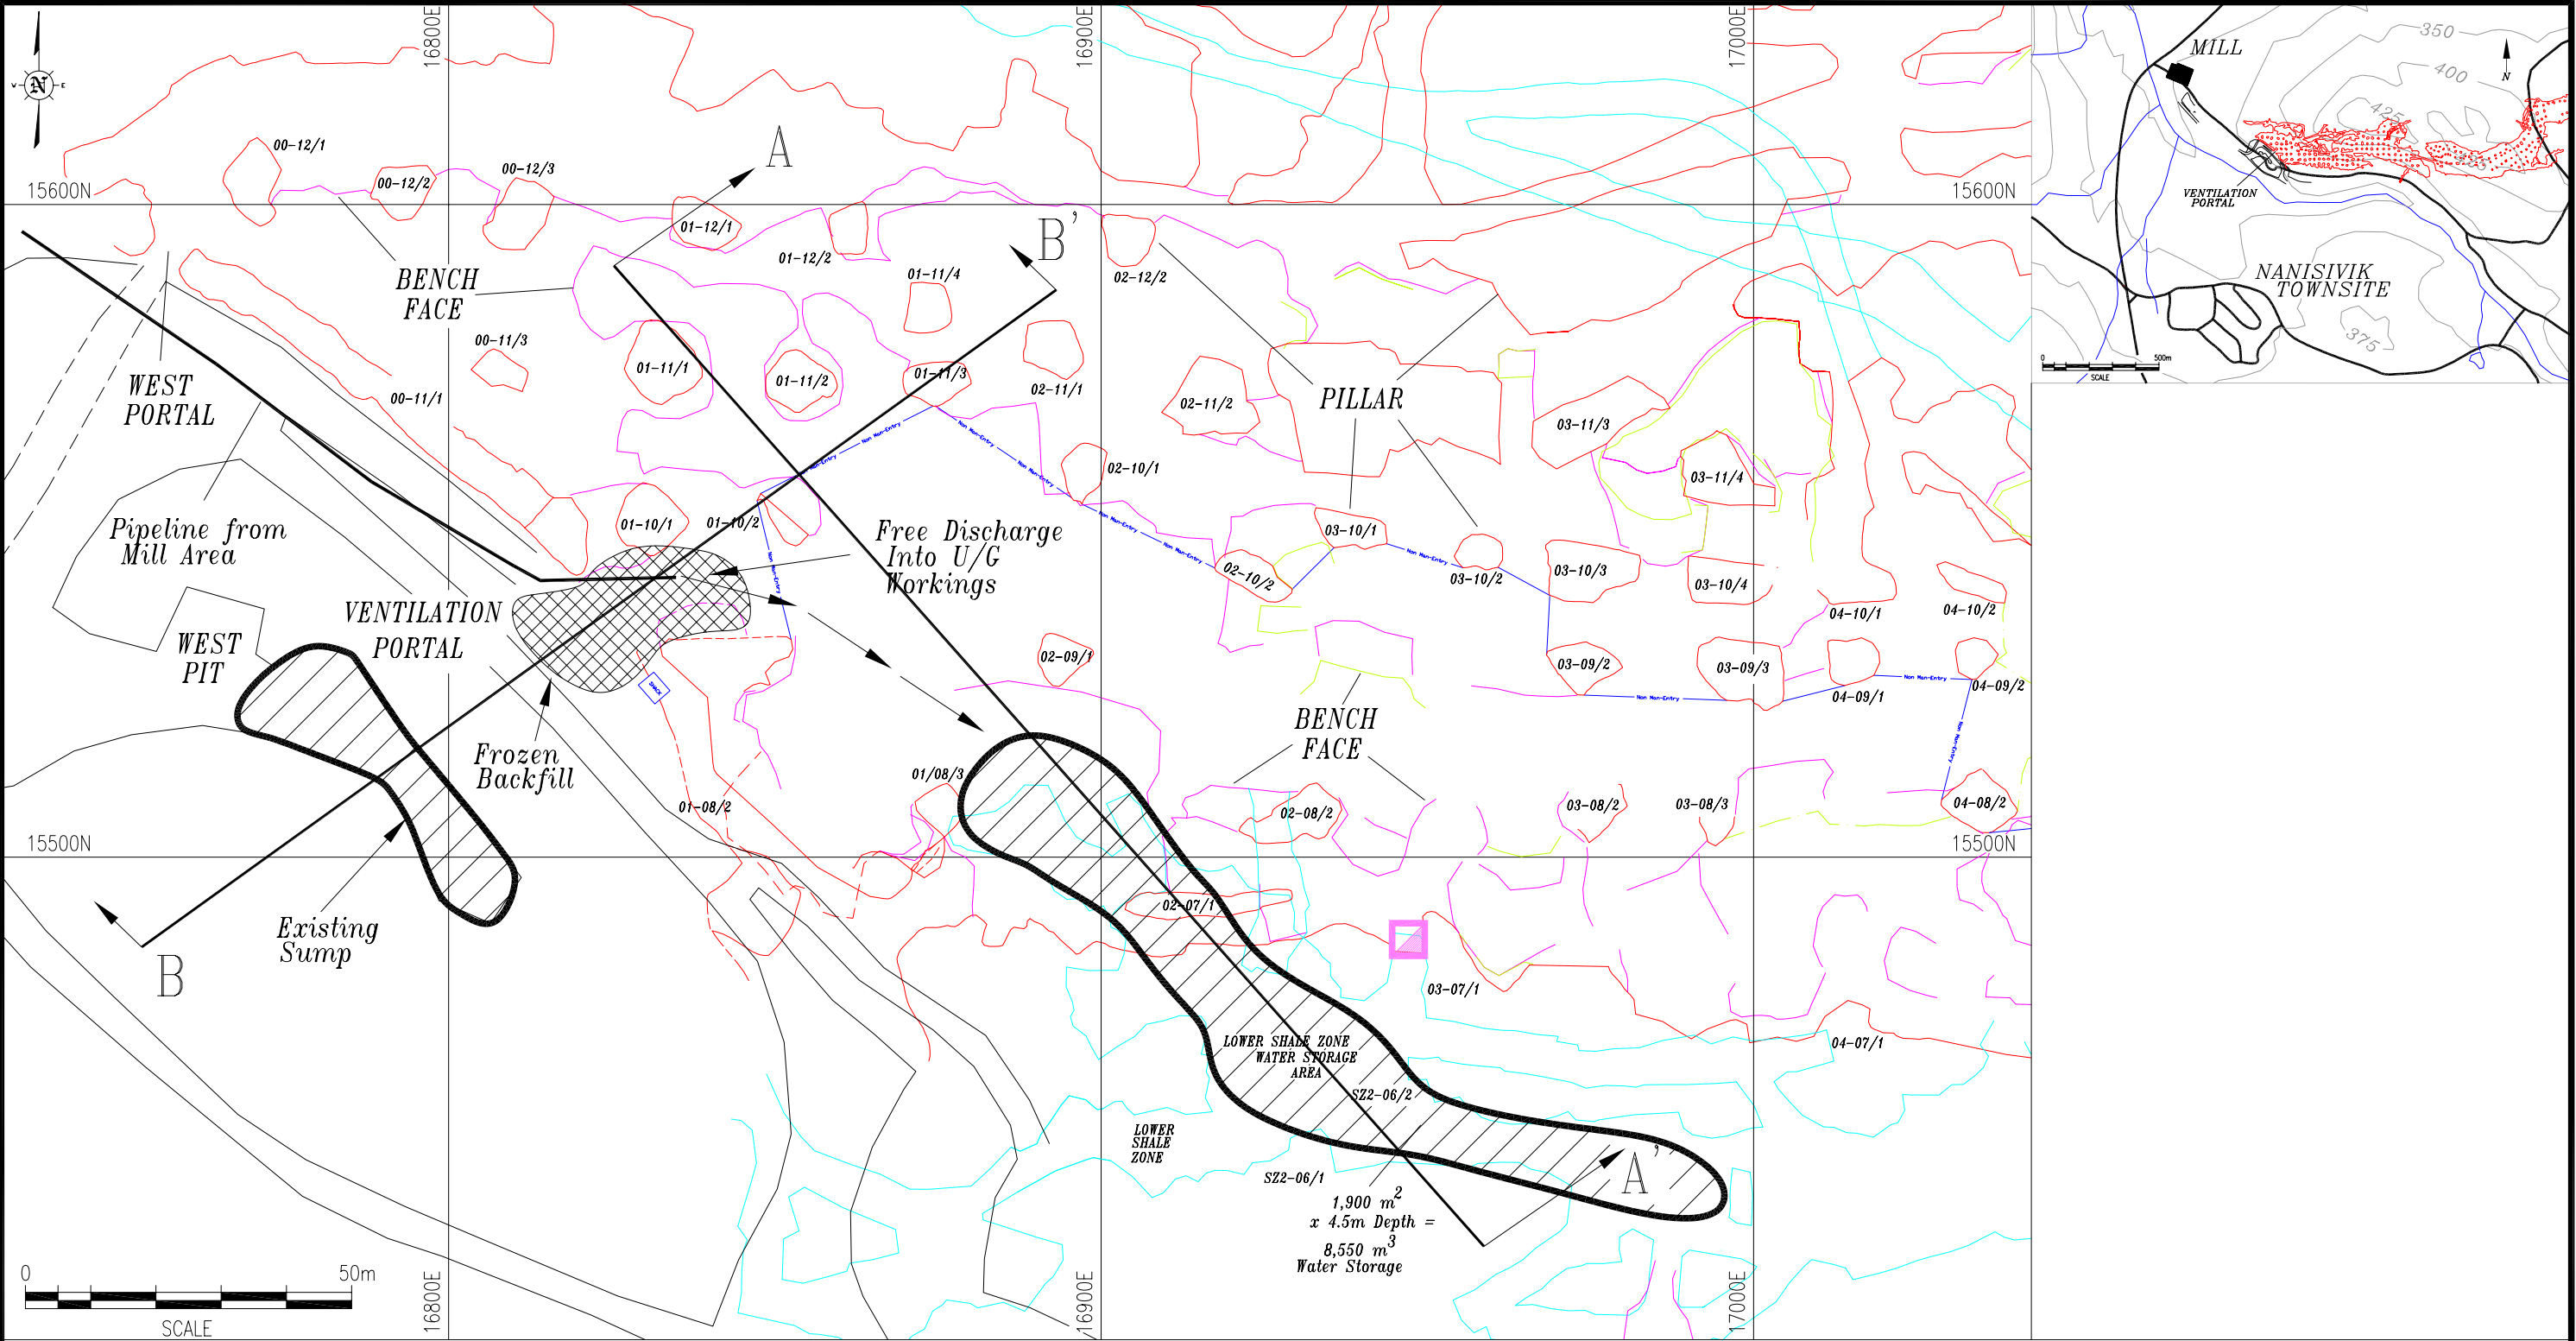

SCALE: 1:100	DATE		NANISIVIK MINE PROPOSED WATER STORAGE AREA PLAN	CanZinco Ltd.	
DESIGNED:				NANISIVIK, NUNAVUT DWG. NO.	CANADA REV.
DRAWN: T.J.	22/07/03				
CHECKED:					
APPROVED:					