



DRAWING INFORMATION:

REVIEWED BY:	EJD
DRAWN BY:	CPW
DATE ISSUED:	FEBRUARY, 2002
PROJECT NUMBER:	21-957
FILE NAME:	21957-D1-01.DWG
REVISION:	0

SITE LOCATION


NANISIVIK MINE
 2001 ENVIRONMENTAL SITE ASSESSMENT



CanZinco Ltd.

Figure No.

1

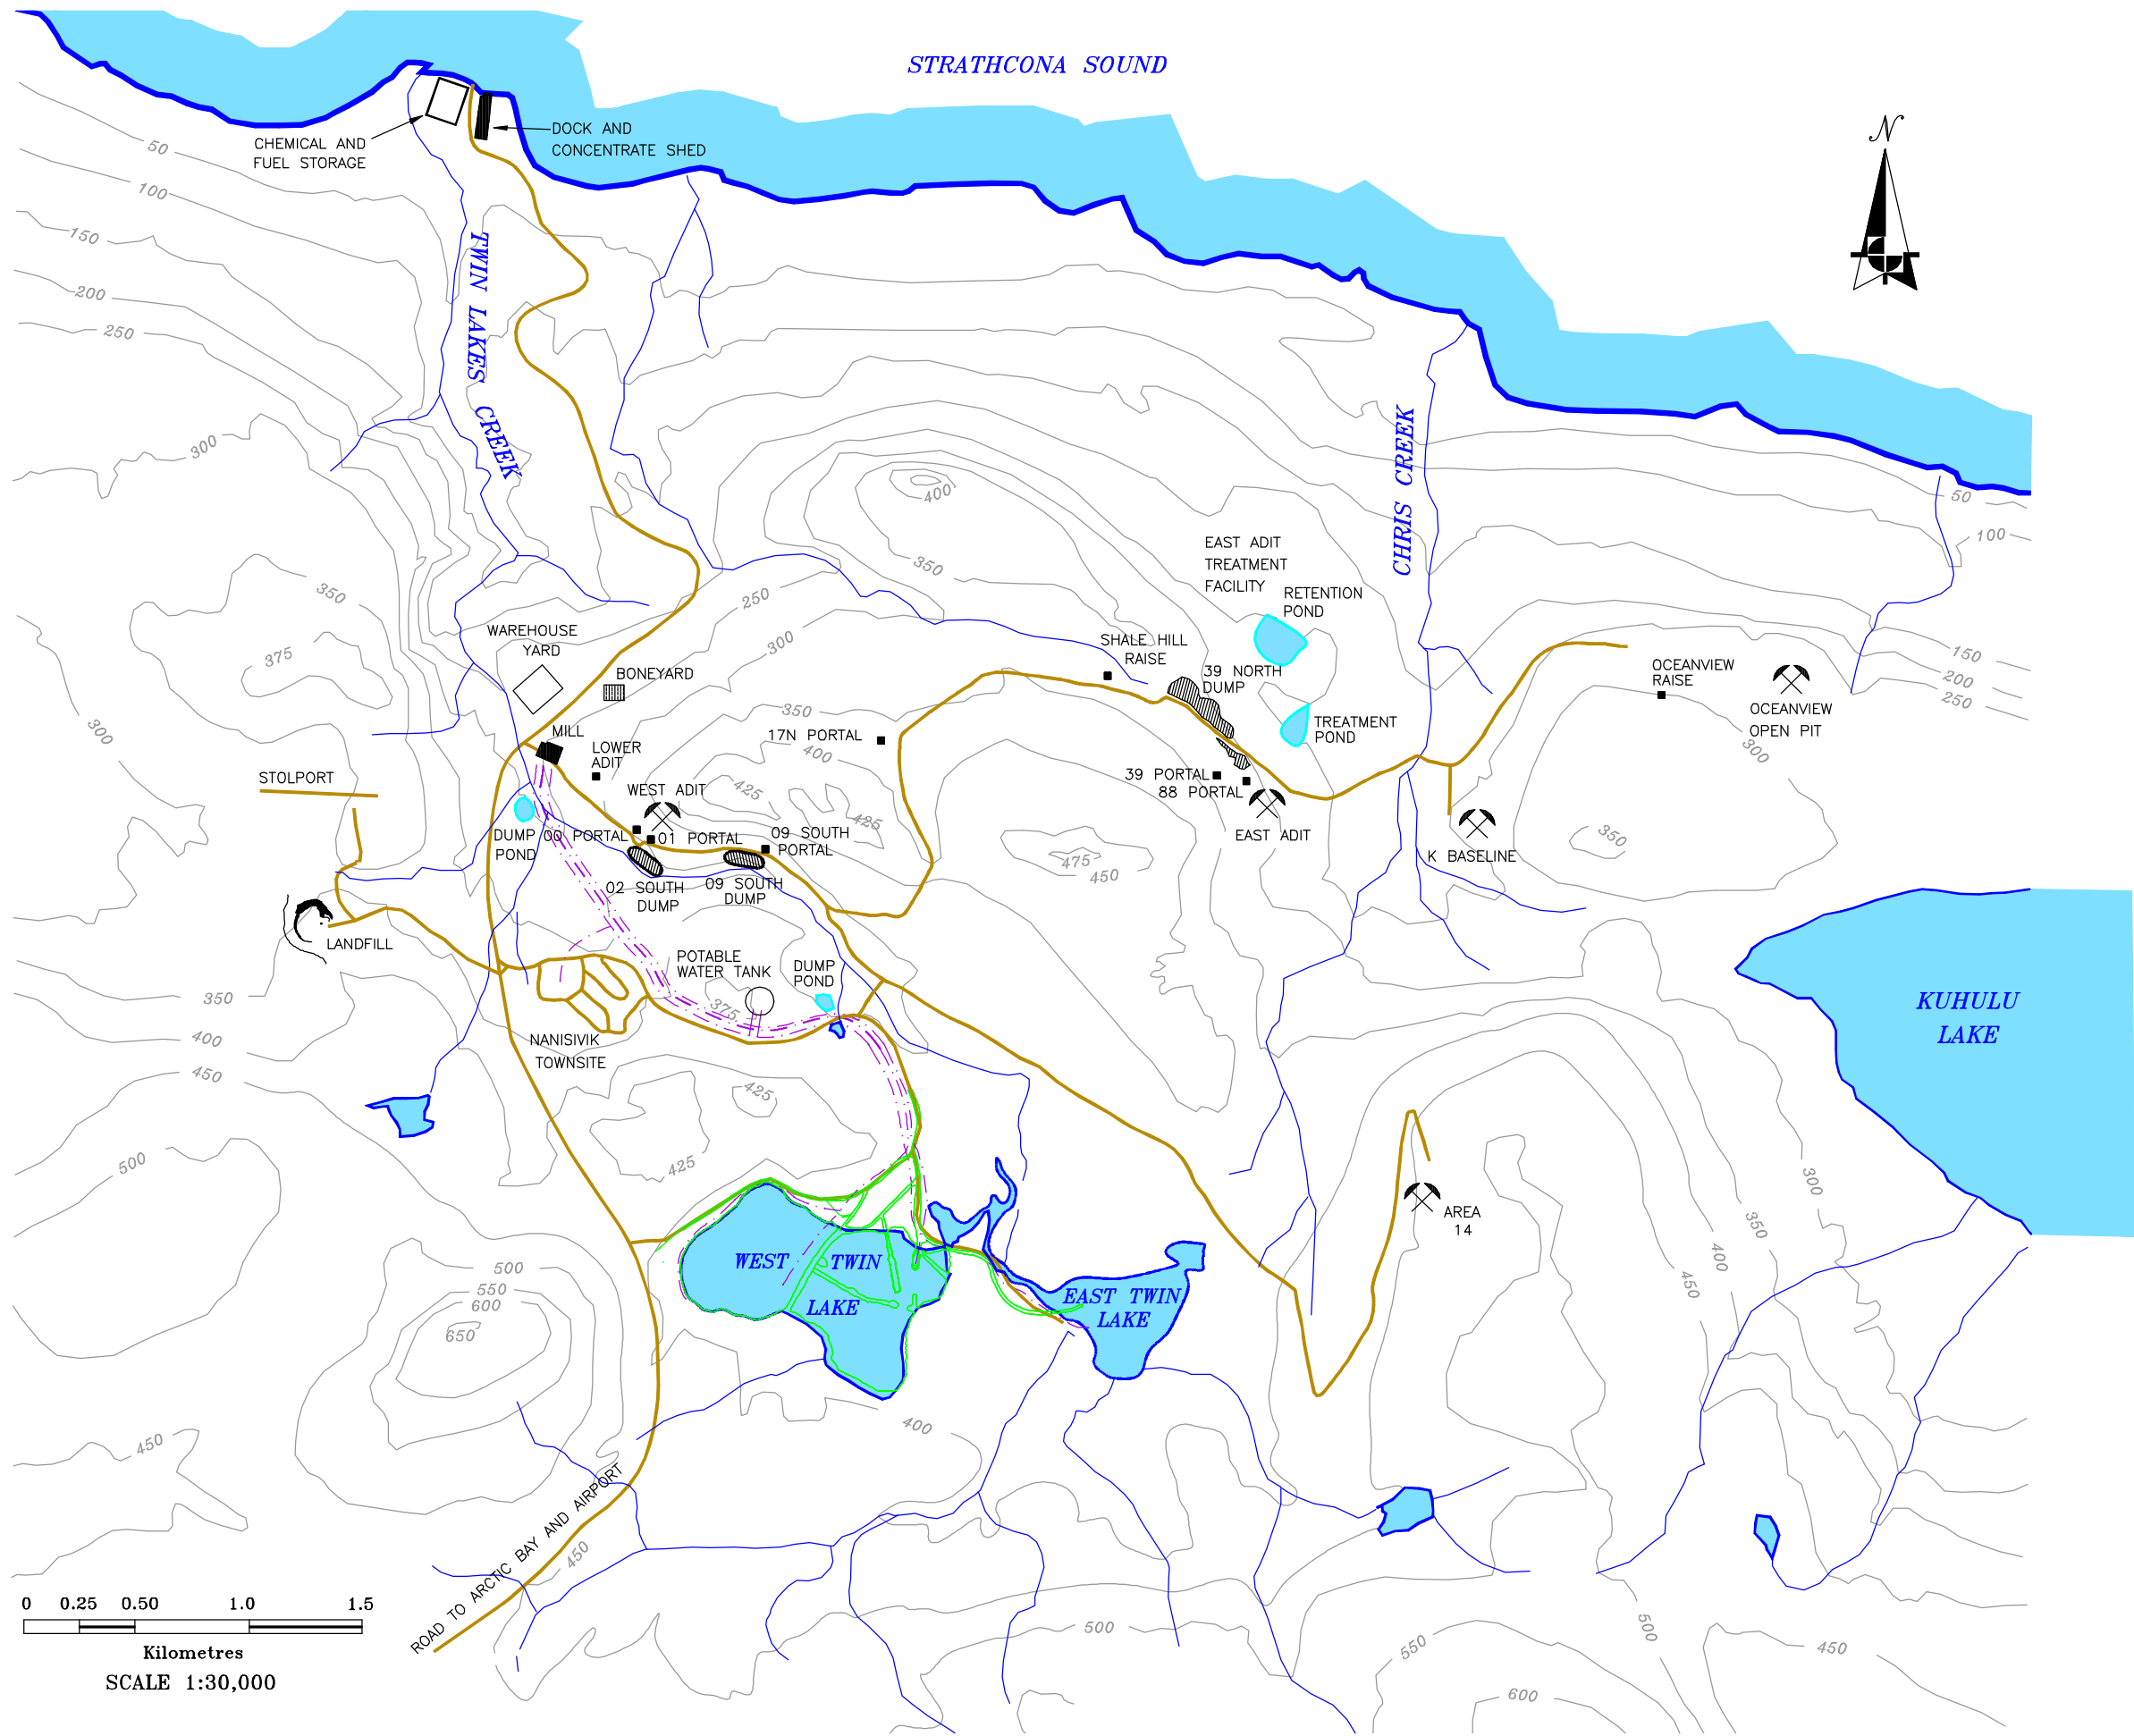

LEGEND

- ROAD
- GROUND CONTOUR
- PIPELINE
- CREEKS, DRAINAGE, PONDS
- DISPOSAL

SOURCE OF DRAWING:
ORIGINAL FIGURES PROVIDED BY
NANISIVIK MINE

DRAWING INFORMATION:

REVIEWED BY: EJD
DRAWN BY: CPW
DATE ISSUED: FEBRUARY, 2002
PROJECT NUMBER: 21-957
FILE NAME: 21957-D1-02.DWG
REVISION: 0

MINE
GENERAL ARRANGEMENT

NANISIVIK MINE
2001 ENVIRONMENTAL SITE ASSESSMENT



CanZinco
Ltd.

Figure No.
2