


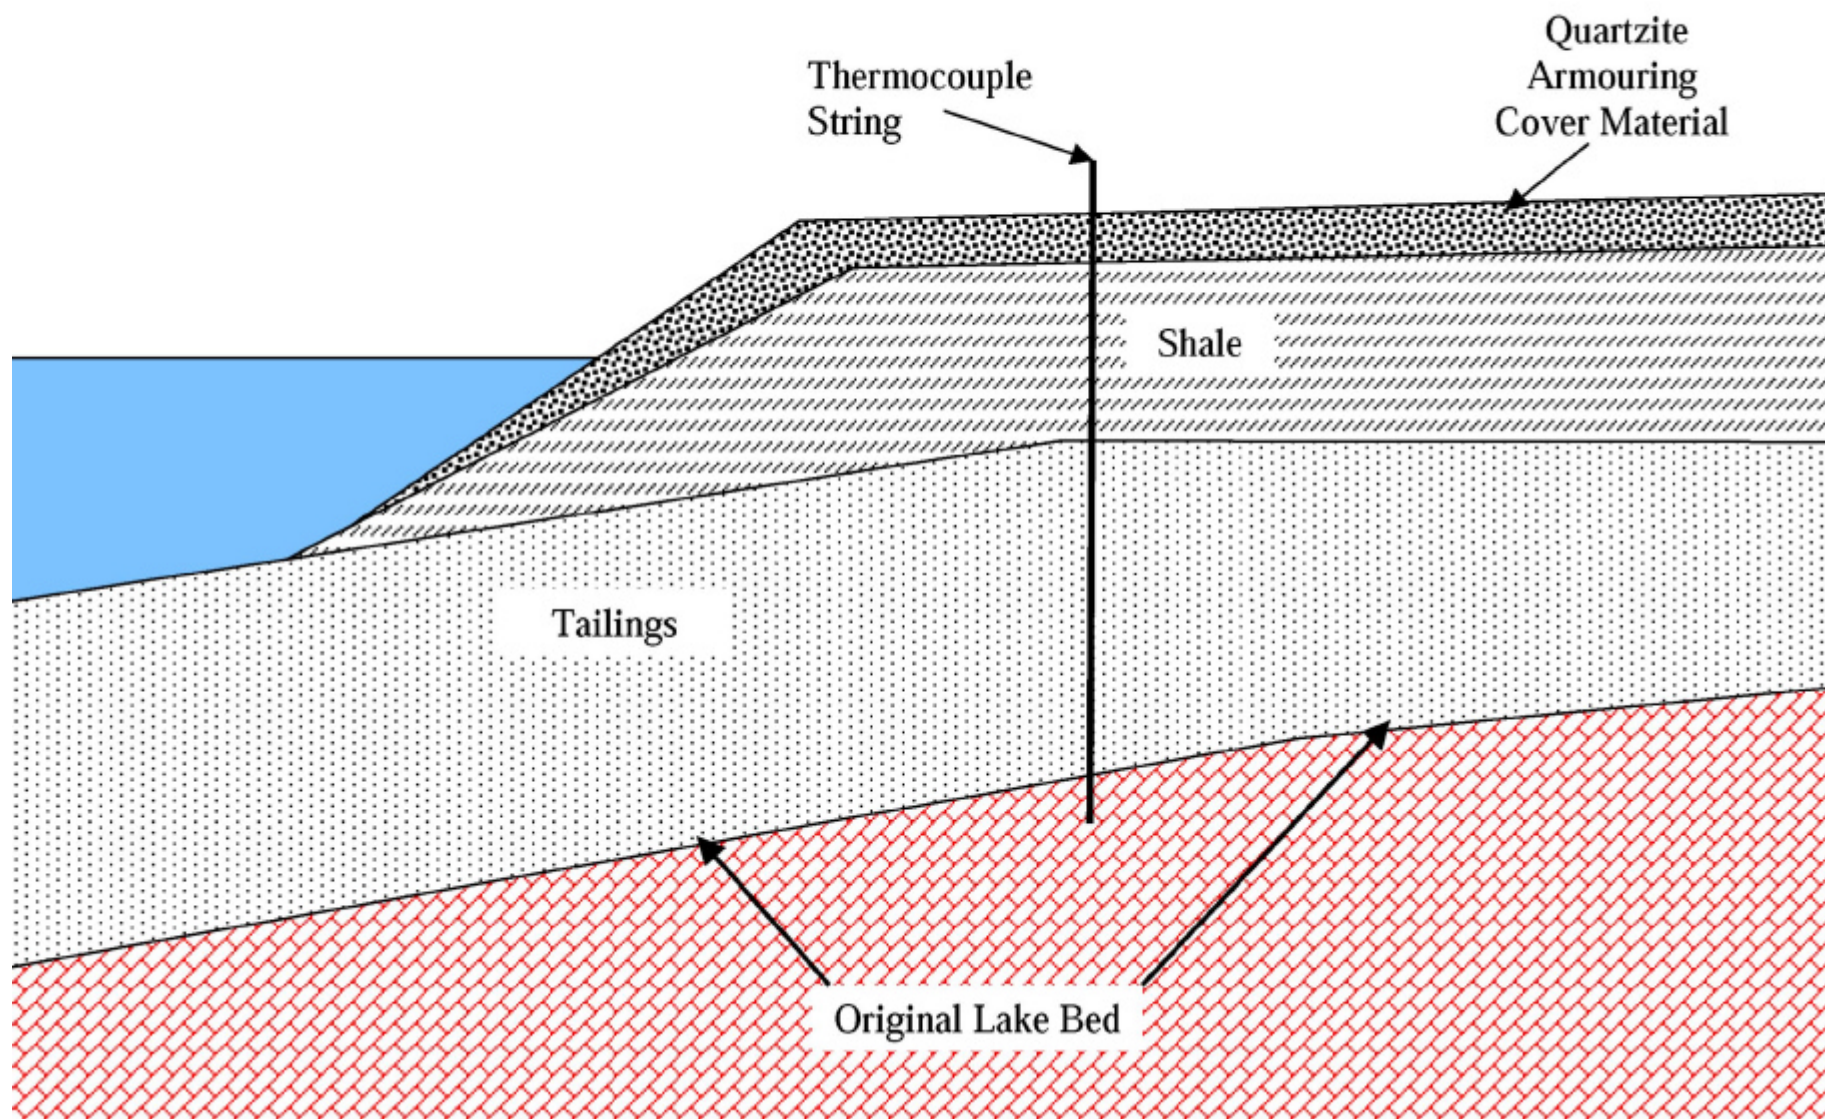

SOURCE OF DRAWING:
ORIGINAL FIGURES PROVIDED BY
NANISIVIK MINE

REVIEWED BY: EJD

DRAWN BY: CPW

DATE ISSUED: FEBRUARY, 2002

PROJECT NUMBER: 21-957

FILE NAME: 21957-D1-03.DWG

REVISION: 0

TAILINGS RECLAMATION COVER CONCEPT

NANISIVIK MINE
2001 ENVIRONMENTAL SITE ASSESSMENT



*CanZinco
Ltd.*

Figure No.

5