


0255-008-09 017 FIGURE_27.dwg

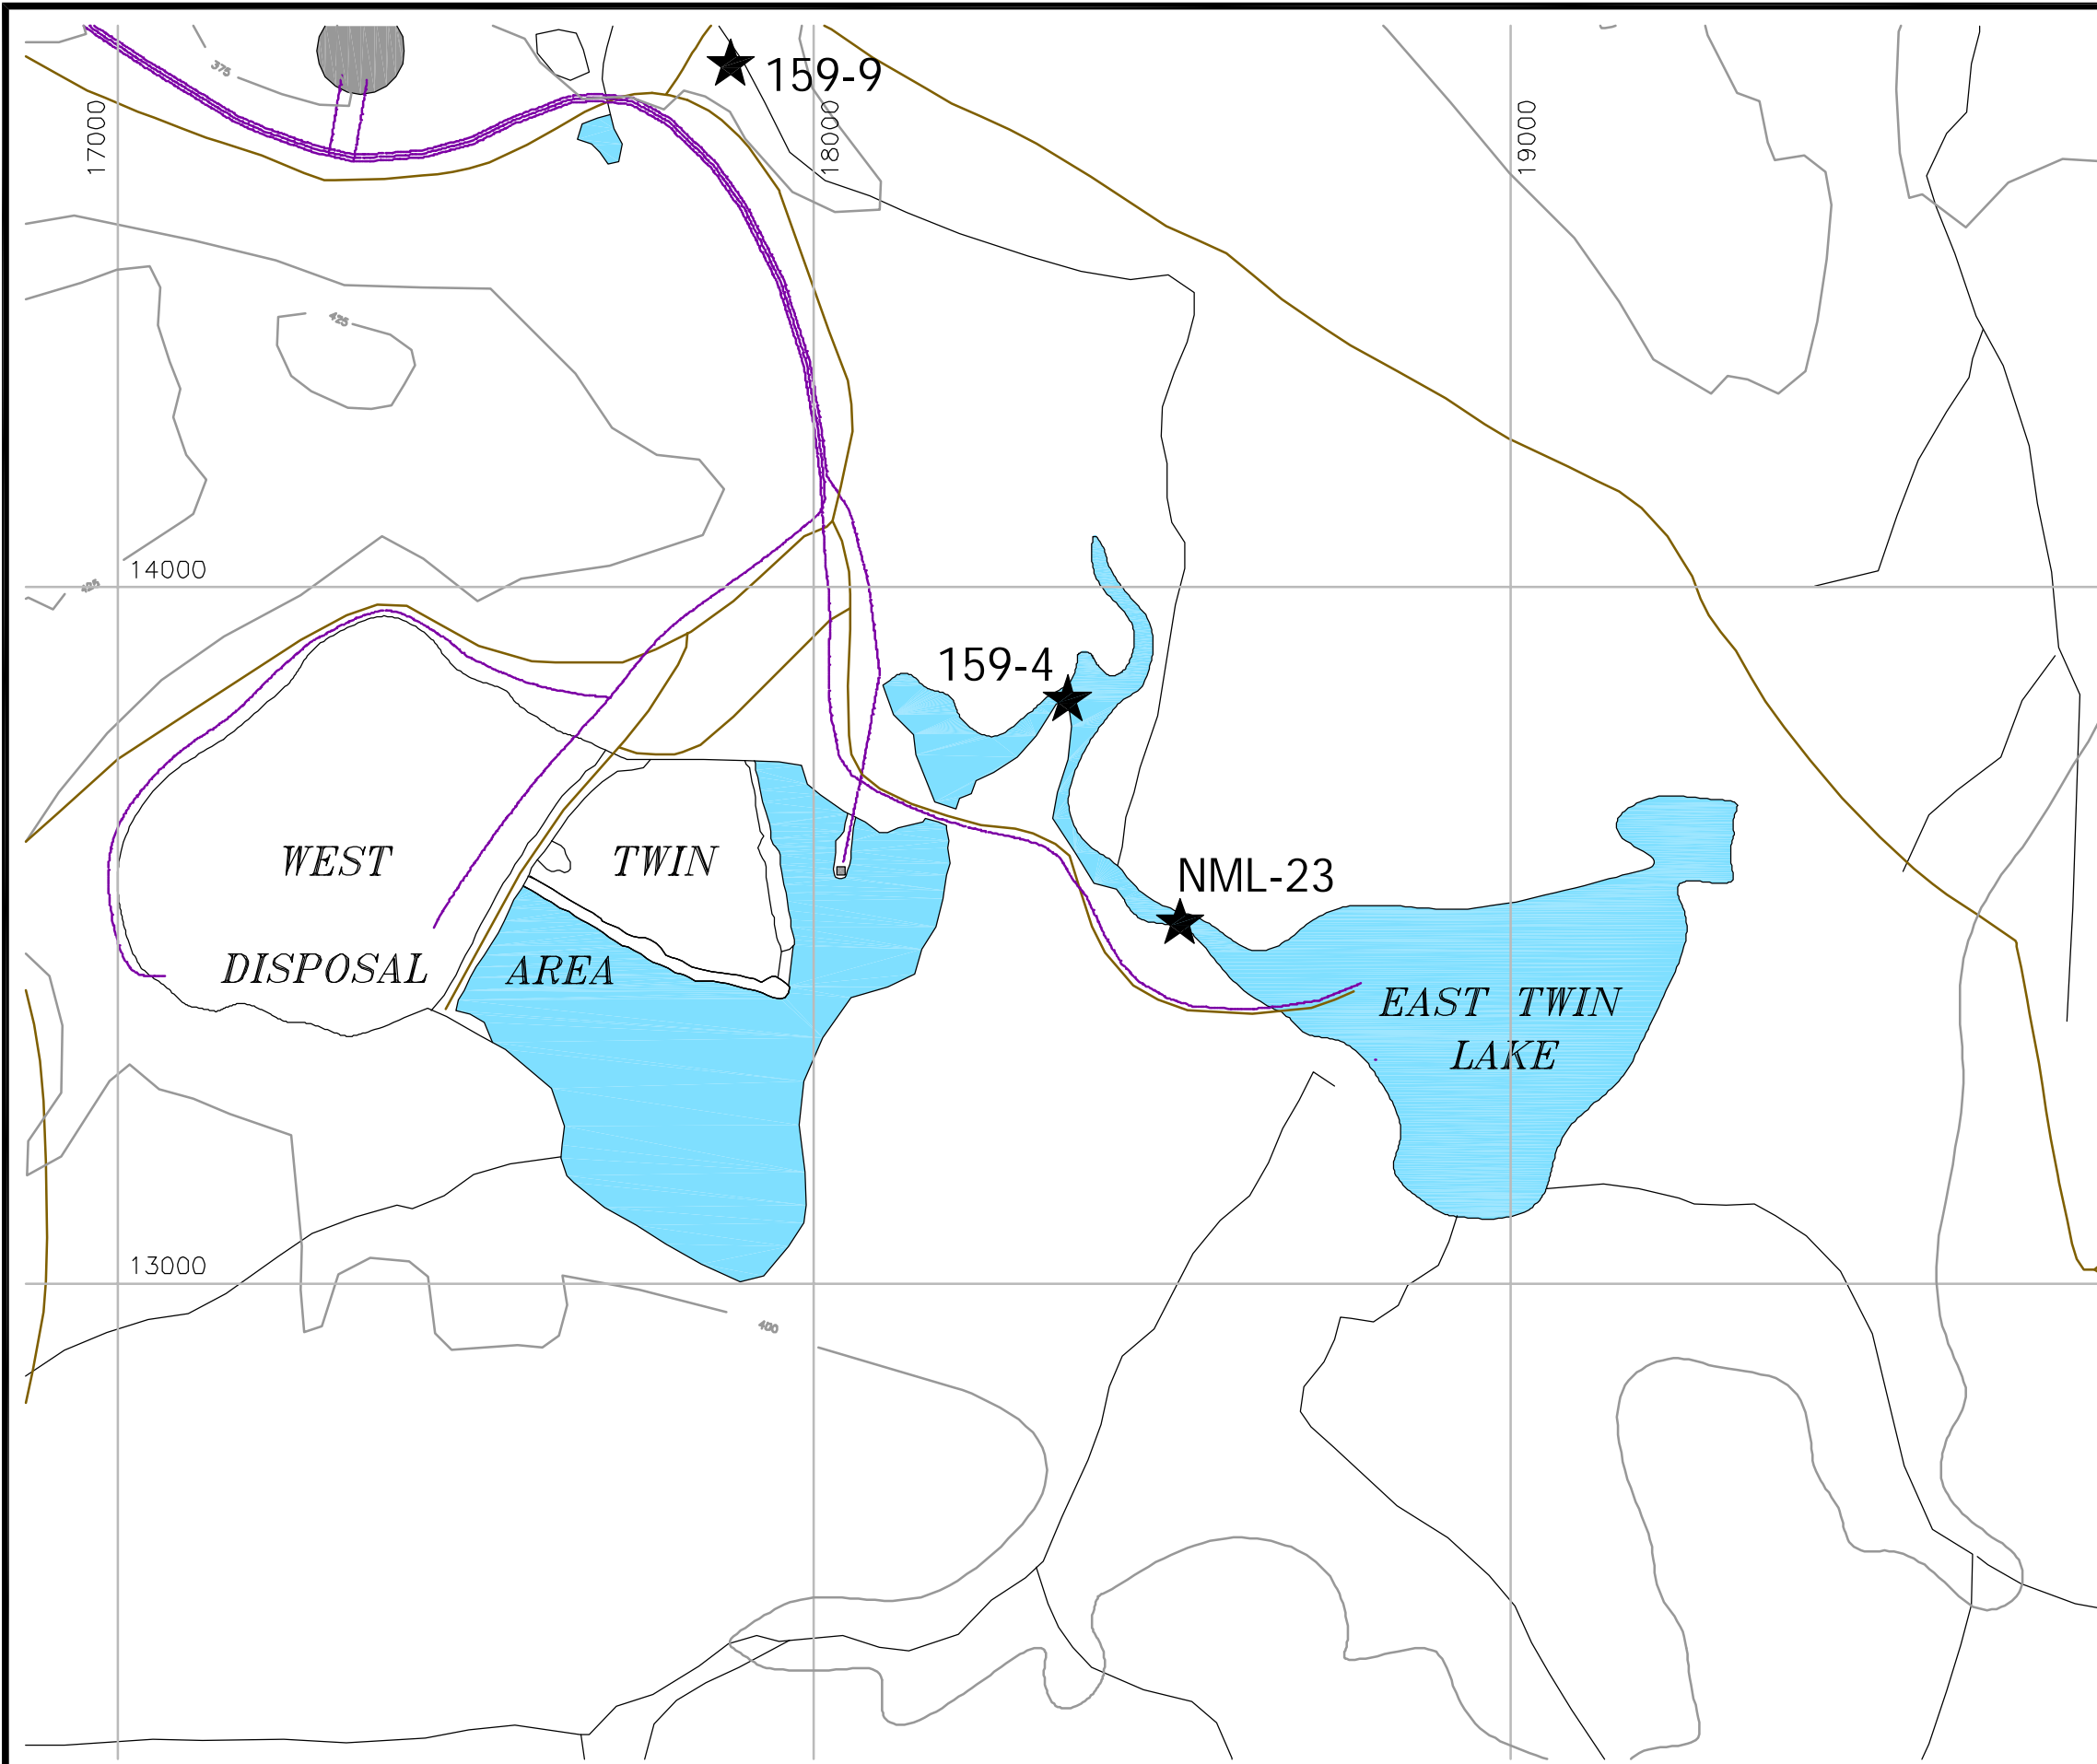

CLIENT: NANISIVIK MINE
A DIVISION OF CANZINCO LTD.

LEGEND

- ROAD
- GROUND CONTOUR (50 m INTERVAL)
- SHORELINE, DRAINAGE, STREAMS
- INTERMITTENT DRAINAGE
- PIPELINE
- ★ WATER SAMPLING LOCATION

NOTE:
1.DRAWING DERIVED FROM FIGURE 2 IN
NANSIVIK MINE RECLAMATION AND CLOSURE
MONITORING PLAN.

AS A MUTUAL PROTECTION TO OUR CLIENT, THE PUBLIC AND OURSELVES, ALL REPORTS AND DRAWINGS ARE SUBMITTED FOR THE CONFIDENTIAL INFORMATION OF OUR CLIENT FOR A SPECIFIC PROJECT AND AUTHORIZATION FOR USE AND/OR PUBLICATION OF DATA, STATEMENTS, CONCLUSIONS OR ABSTRACTS FROM OR REGARDING OUR REPORTS AND DRAWINGS IS RESERVED PENDING OUR WRITTEN APPROVAL.

REV.	DATE	REVISION NOTES	DRAWN	CHECKED	APPROVED

SCALE:	AS SHOWN	
DATE:	MAR 2004	
DRAWN:	CJT	
DESIGNED:	GKC	
CHECKED:	JWC	
APPROVED:	JWC	

PROJECT WEST TWIN DISPOSAL AREA CLOSURE PLAN		
TITLE WEST TWIN DISPOSAL AREA WATER QUALITY MONITORING STATIONS		
PROJECT No. 0255-008-09	DWG No. 27	REV. 0

BGC ENGINEERING INC.
AN APPLIED EARTH SCIENCES COMPANY

BGC Calgary, AB Phone: (403) 250 5185