

SOURCE OF DRAWING:
ORIGINAL FIGURES PROVIDED BY
NANISIVIK MINE

REVIEWED BY: EJD
DRAWN BY: CPW
DATE ISSUED: FEBRUARY, 2002
PROJECT NUMBER: 21-957
FILE NAME: 21957-D2-09.DWG
REVISION: 0

NANISIVIK MINE MILL PROCESS FLOWSHEET


NANISIVIK MINE
CLOSURE AND RECLAMATION PLAN



CanZinco
Ltd.

Figure No.

4-2

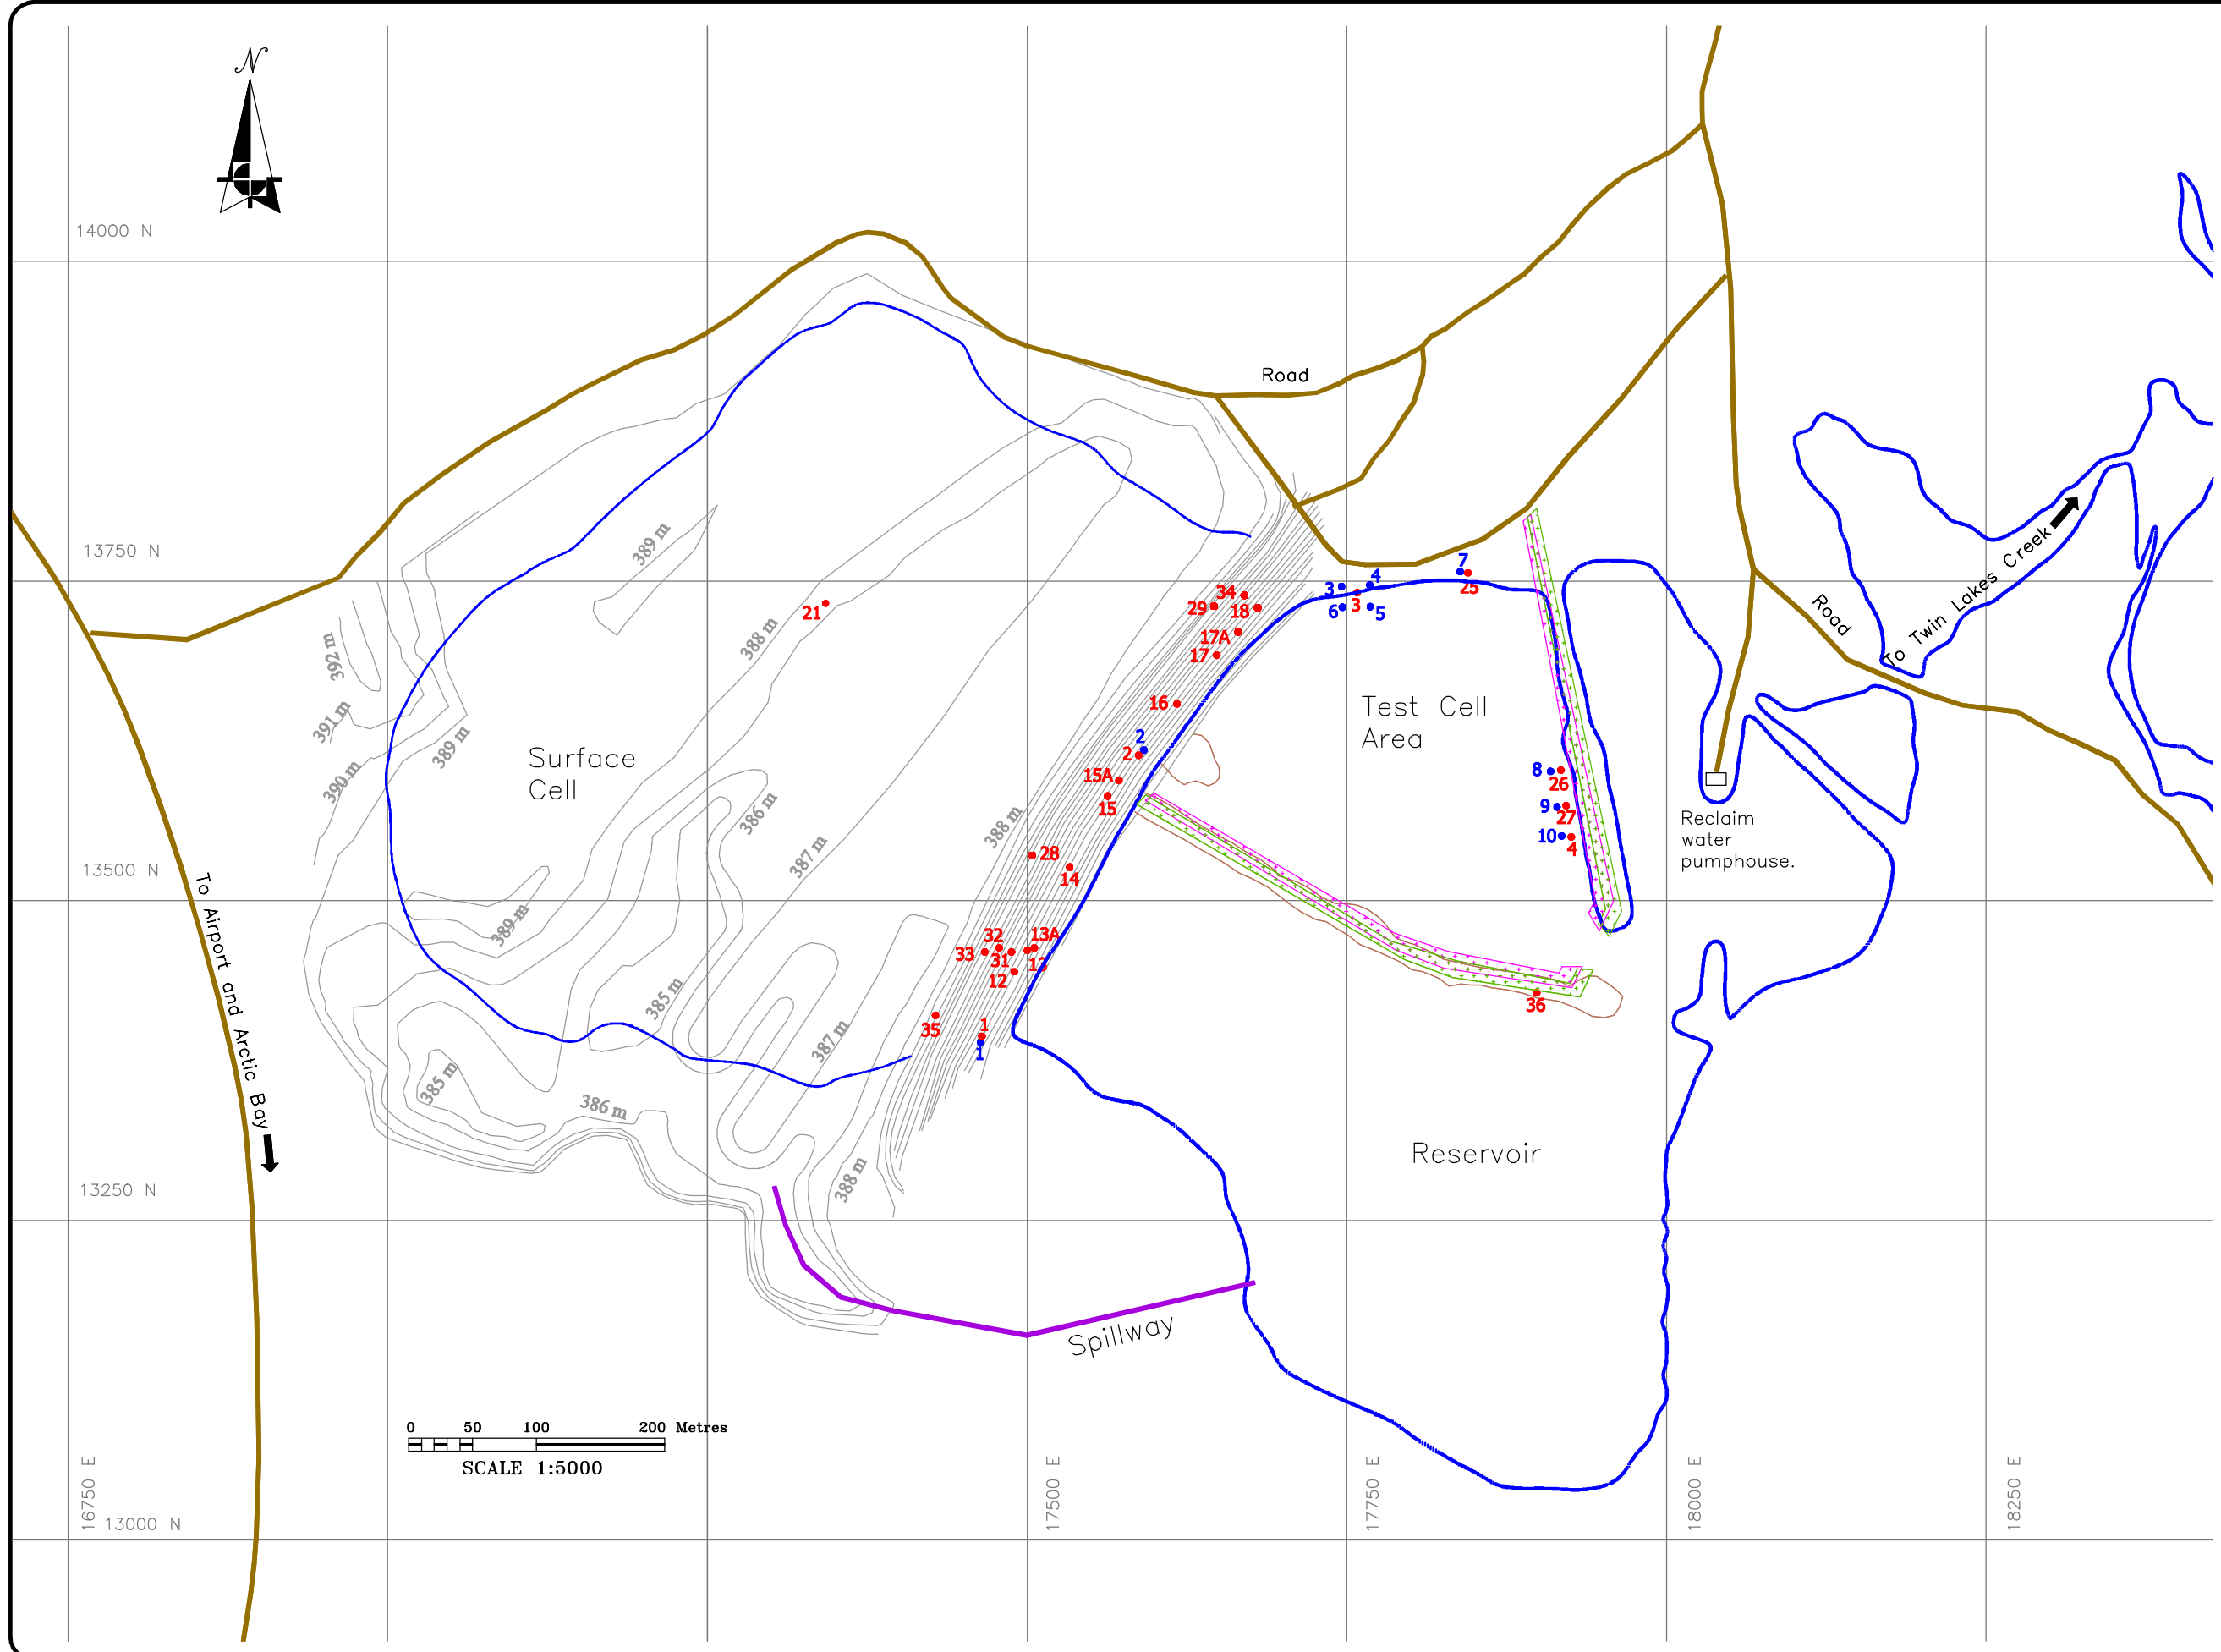

LEGEND

Symbol denotes Thermocouple Location.

Symbol denotes Frost Gauge Location.

Dyke – 2000

Dyke – 2001

SOURCE OF DRAWING:
ORIGINAL FIGURES PROVIDED BY
NANISIVIK MINE

DRAWING INFORMATION:

REVIEWED BY:

EJD

DRAWN BY:

CPW

DATE ISSUED:

FEBRUARY, 2002

PROJECT NUMBER:

21-957

FILE NAME:

21957-D2-10.DWG

REVISION:

0


WEST TWIN DISPOSAL AREA
RECLAMATION PLAN

NANISIVIK MINE
CLOSURE AND RECLAMATION PLAN

Gartner
Lee
Limited

CanZinco
Ltd.

Figure No.
6-1

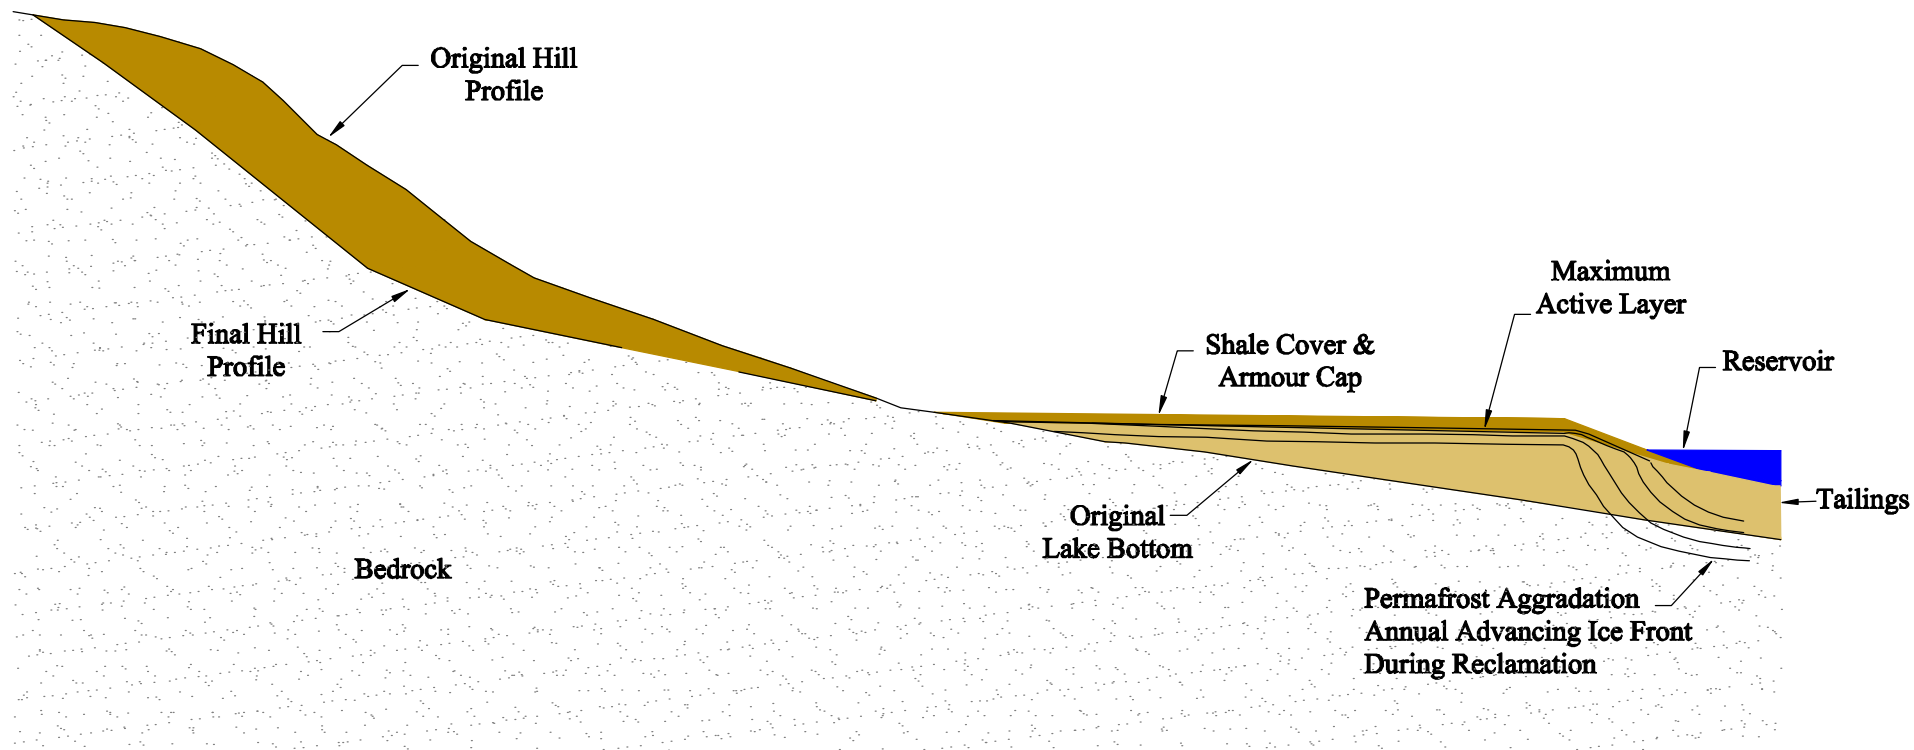

Not To Scale

SOURCE OF DRAWING:
ORIGINAL FIGURES PROVIDED BY
NANISIVIK MINE

REVIEWED BY: EJD

DRAWN BY: CPW

DATE ISSUED: FEBRUARY, 2002

PROJECT NUMBER: 21-957

FILE NAME: 21957-D2-11.DWG

REVISION: 0


WEST TWIN DISPOSAL AREA
RECLAMATION SECTION

NANISIVIK MINE
CLOSURE AND RECLAMATION PLAN



*CanZinco
Ltd.*

Figure No.
6-2

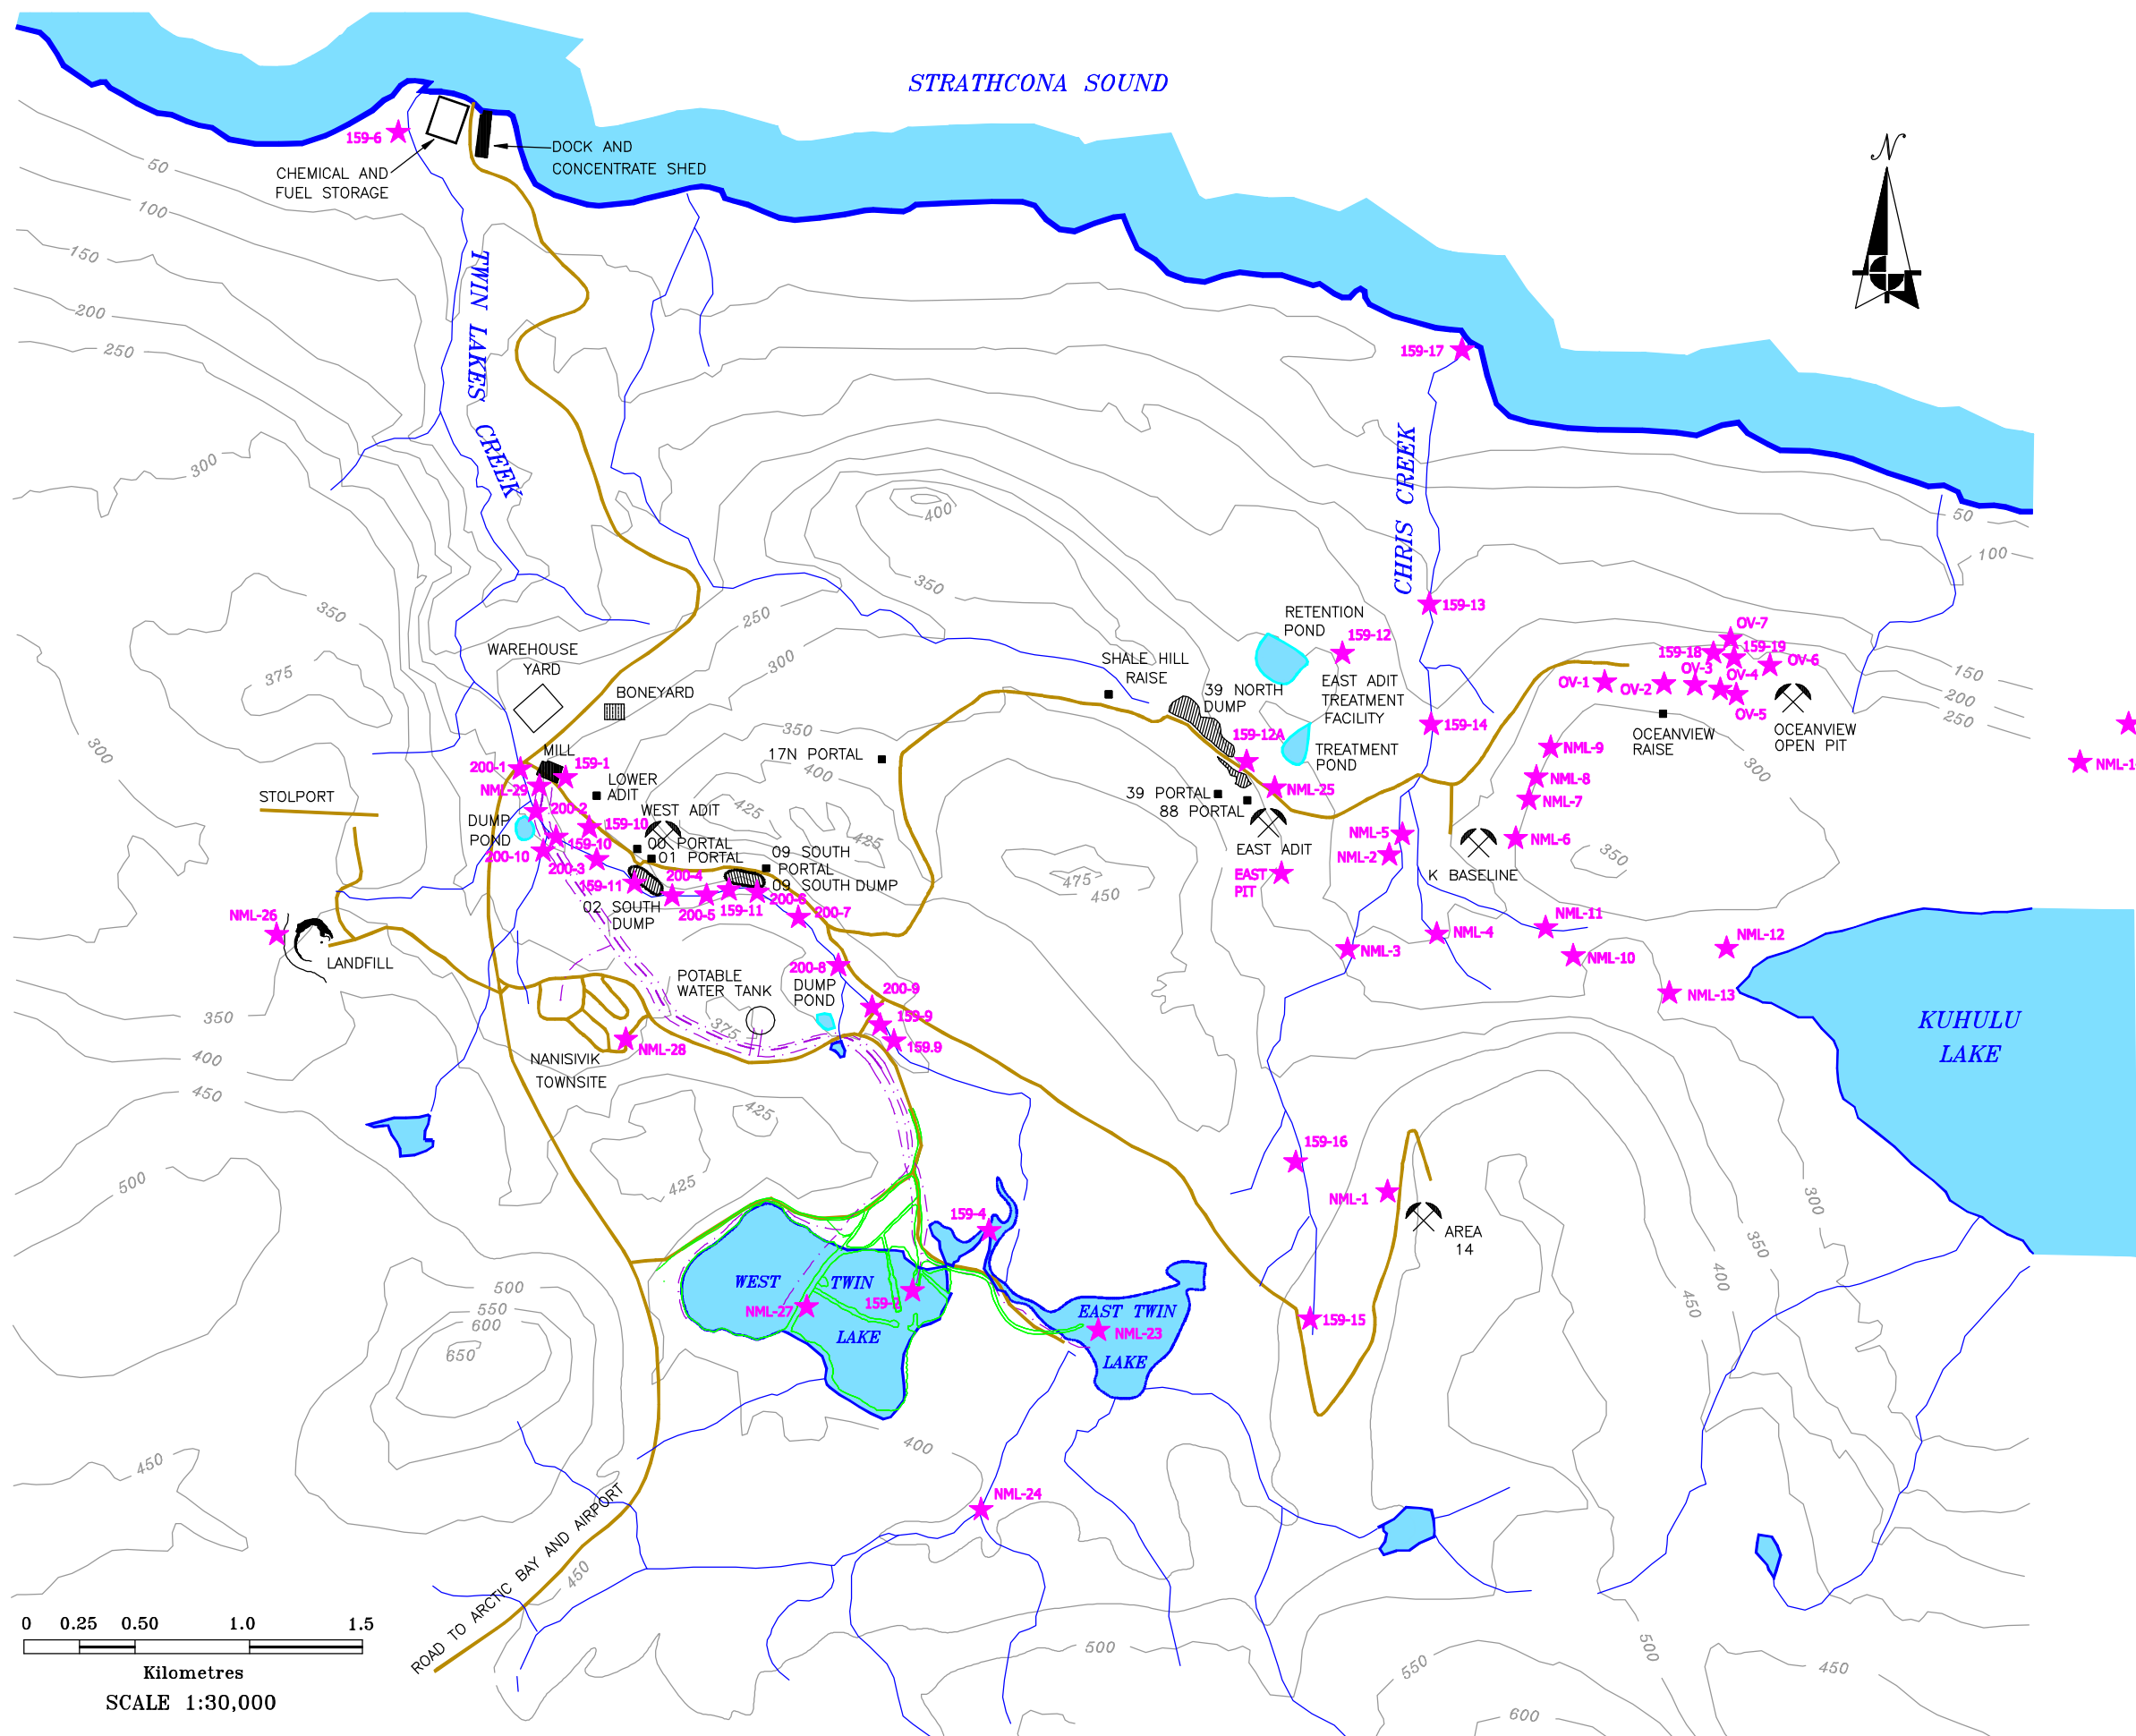

LEGEND

- ROAD
- GROUND CONTOUR
- PIPELINE
- CREEKS, DRAINAGE, PONDS
- DISPOSAL
- NML-16 WATER SAMPLING LOCATION

SOURCE OF DRAWING:
ORIGINAL FIGURES PROVIDED BY
NANISIVIK MINE

DRAWING INFORMATION:	
REVIEWED BY:	EJD
DRAWN BY:	CPW
DATE ISSUED:	FEBRUARY, 2002
PROJECT NUMBER:	21-957
FILE NAME:	21957-D2-07.DWG
REVISION:	0


WATER SAMPLING LOCATIONS:
MINE AREA

NANISIVIK MINE
CLOSURE AND RECLAMATION PLAN



CanZinco
Ltd.

Figure No.
8-1

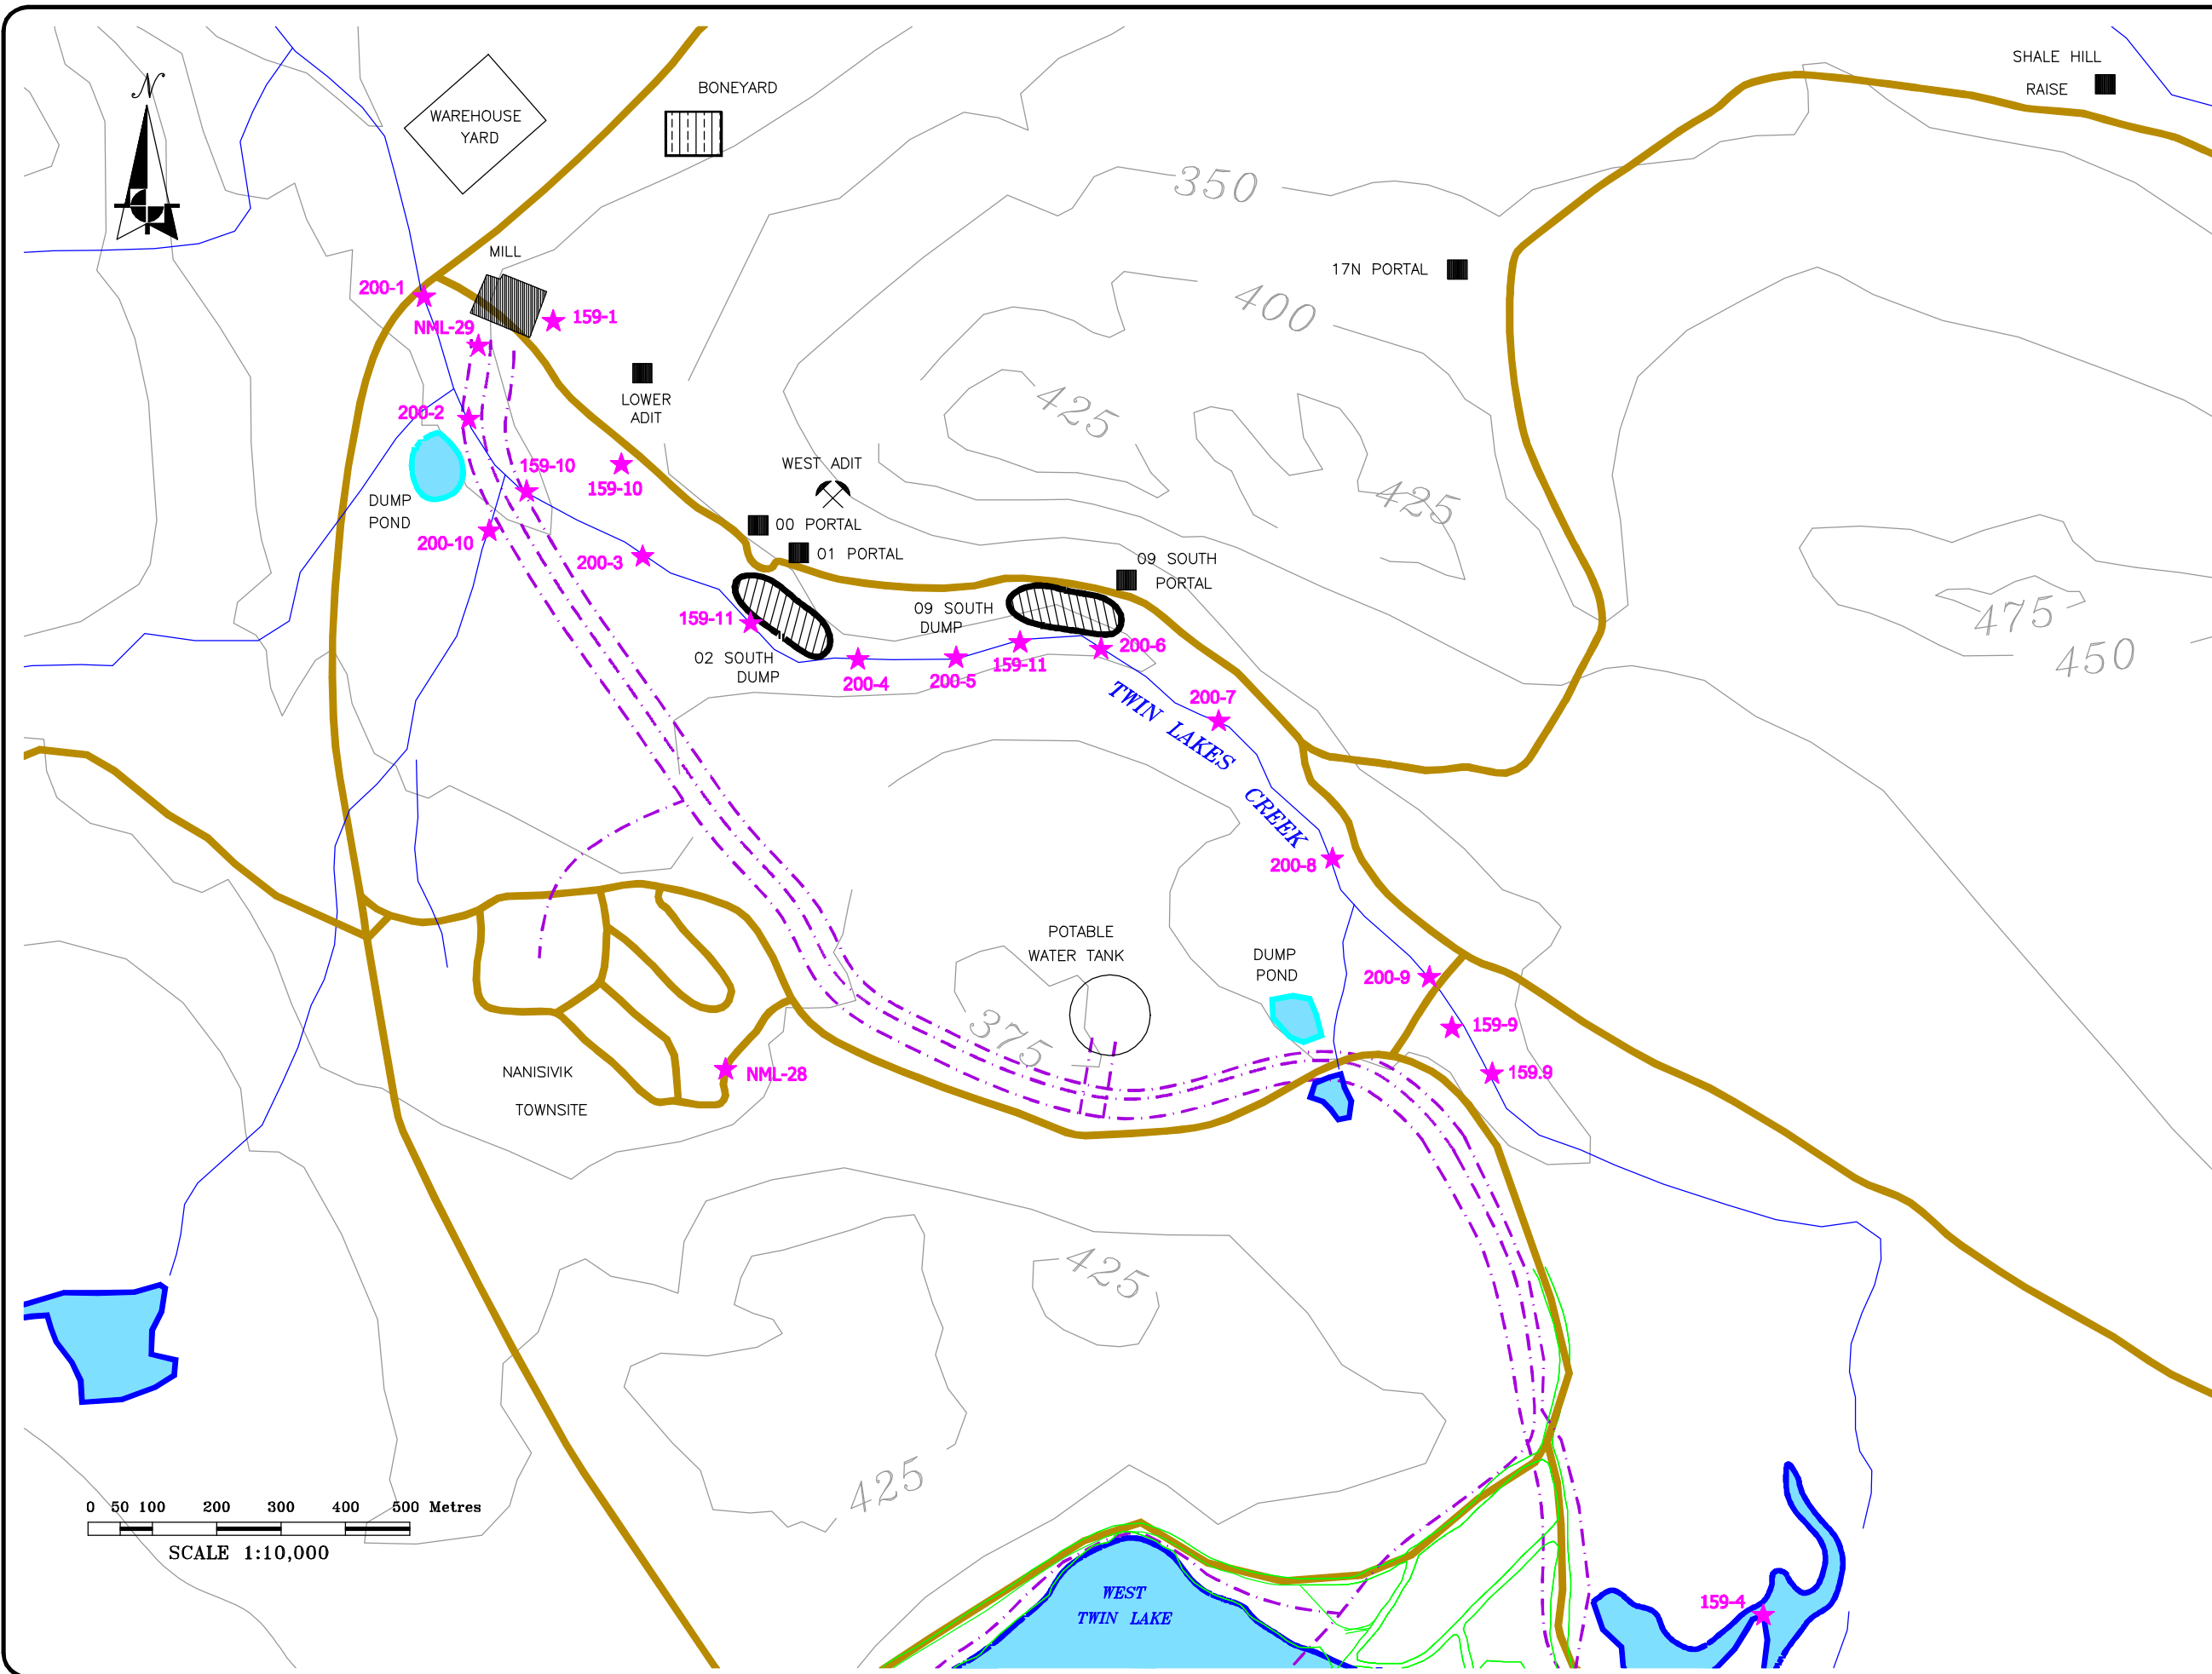

LEGEND

- ROAD
- GROUND CONTOUR
- PIPELINE
- CREEKS, DRAINAGE, PONDS
- DISPOSAL
- NML-16 WATER SAMPLING LOCATION

SOURCE OF DRAWING:
ORIGINAL FIGURES PROVIDED BY
NANISIVIK MINE


DRAWING INFORMATION:

REVIEWED BY:	EJD
DRAWN BY:	CPW
DATE ISSUED:	FEBRUARY, 2002
PROJECT NUMBER:	21-957
FILE NAME:	21957-D2-08.DWG
REVISION:	0

**WATER SAMPLING LOCATIONS:
TWIN LAKES CREEK DETAIL**

NANISIVIK MINE CLOSURE AND RECLAMATION PLAN	
Gartner Lee Limited	CanZinco Ltd.
Figure No. 8-2	

Figure 9-1
Nanisivik Mine Closure and Reclamation Schedule

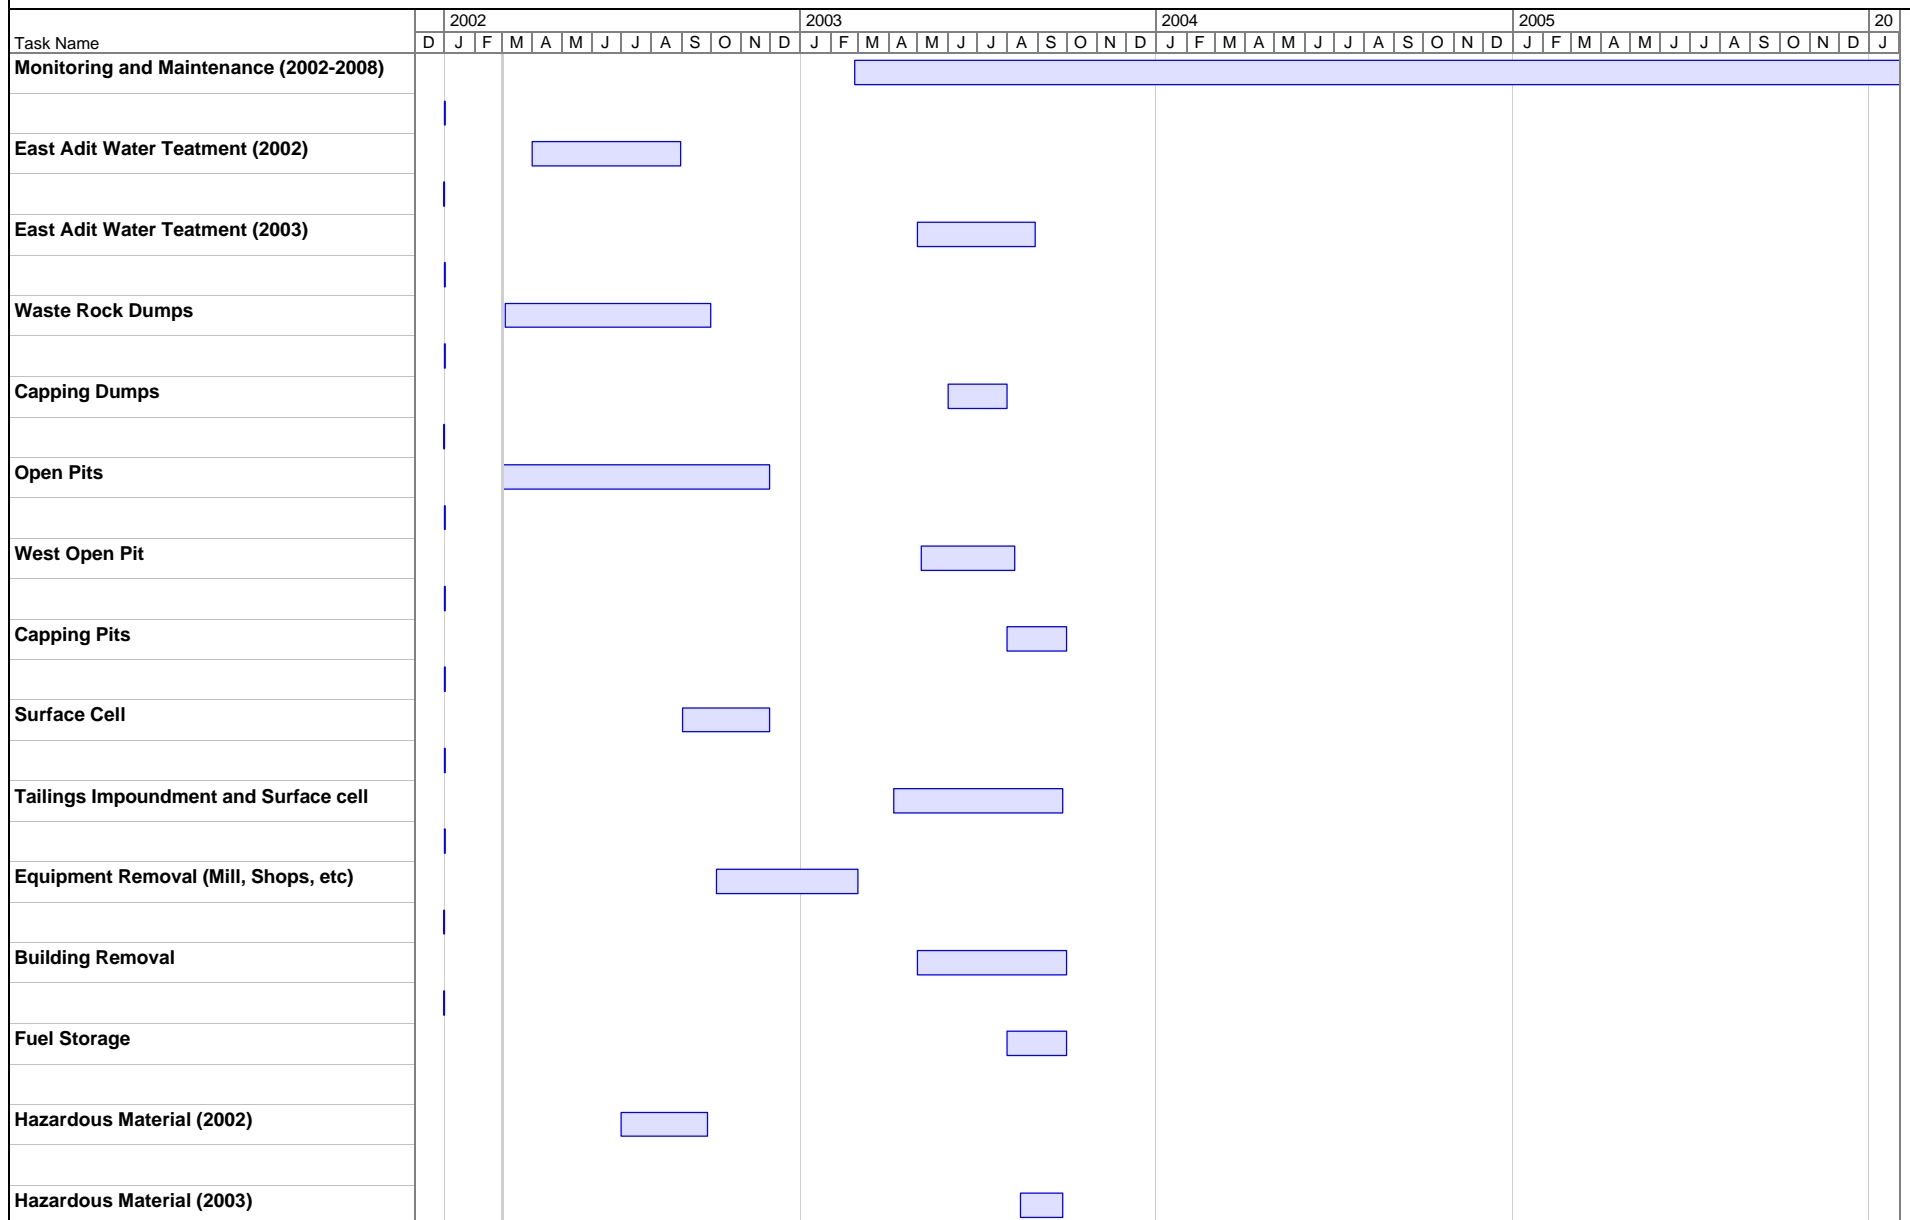

Project: Nanisivik Monitoring & Reclame
Date: Thu 28-02-02

Task

Progress

Milestone

Summary

Rolled Up Task

Rolled Up Milestone

Rolled Up Progress

Split

External Tasks

Project Summary