
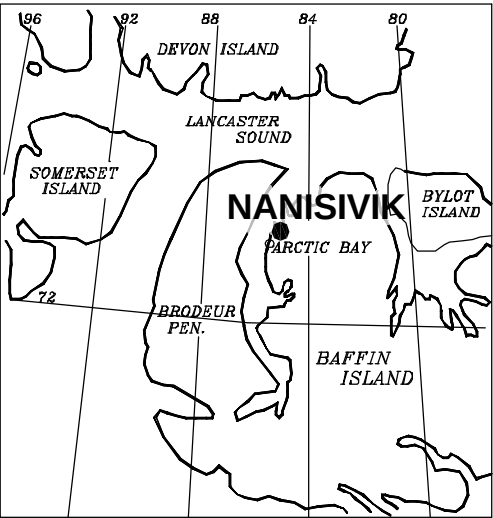


0255-008-09 001 FIGURE_01_REV1.dwg

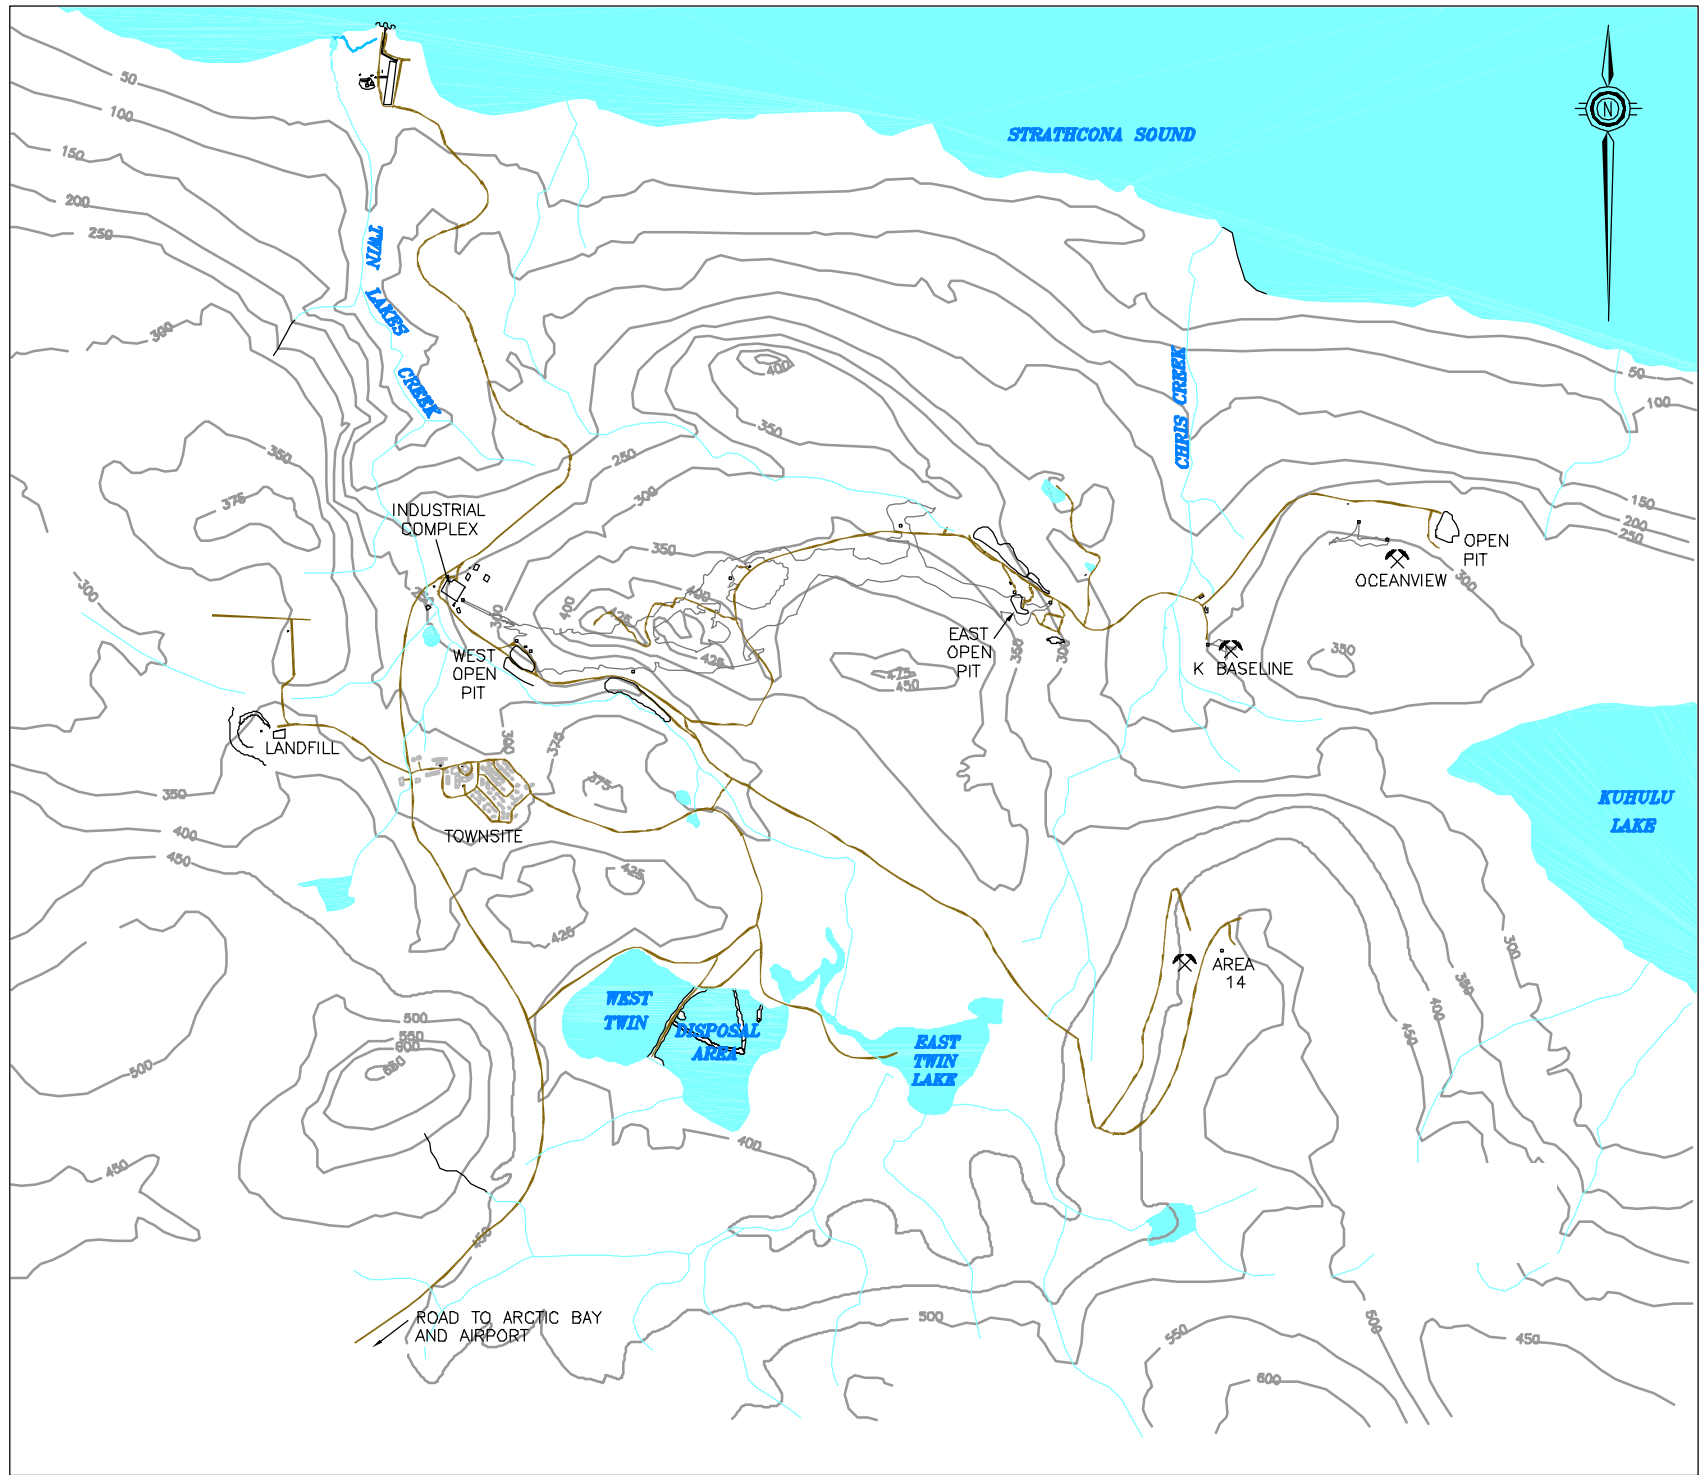

CLIENT: NANISIVIK MINE, A DIVISION
OF CANZINCO LTD.

LEGEND

- ROAD
- GROUND CONTOUR
(50 m INTERVAL)
- CREEKS, DRAINAGE,
STREAMS, SHORELINE
- EXTENT OF
UNDERGROUND
WORKINGS

AS A MUTUAL PROTECTION TO OUR CLIENT, THE PUBLIC AND OURSELVES, ALL REPORTS AND DRAWINGS ARE SUBMITTED FOR THE CONFIDENTIAL INFORMATION OF OUR CLIENT FOR A SPECIFIC PROJECT AND AUTHORIZATION FOR USE AND/OR PUBLICATION OF DATA, STATEMENTS, CONCLUSIONS OR ABSTRACTS FROM OR REGARDING OUR REPORTS AND DRAWINGS IS RESERVED PENDING OUR WRITTEN APPROVAL.

REV.	DATE	REVISION NOTES	DRAWN	CHECKED	APPROVED

SCALE:	AS SHOWN	
DATE:	FEB 2004	
DRAWN:	CJT	
DESIGNED:	GKC	
CHECKED:	JWC	
APPROVED:	JWC	

PROJECT WEST TWIN DISPOSAL AREA CLOSURE PLAN		
TITLE SITE LOCATION PLAN		
PROJECT No. 0255-008-09	DWG No. 1	REV. 0

BGC ENGINEERING INC.
AN APPLIED EARTH SCIENCES COMPANY

BGC Calgary, AB Phone: (403) 250 5185