


- LEGEND:**
- EXTENT OF COVER
 - EXTENT OF FILL
 - CONTOUR - MAJOR
 - CONTOUR - MINOR
 - GRID LINE
 - *462.195 SPOT ELEVATION

SECTION A
1:500H - 1:500V

SECTION B
1:500H - 1:500V

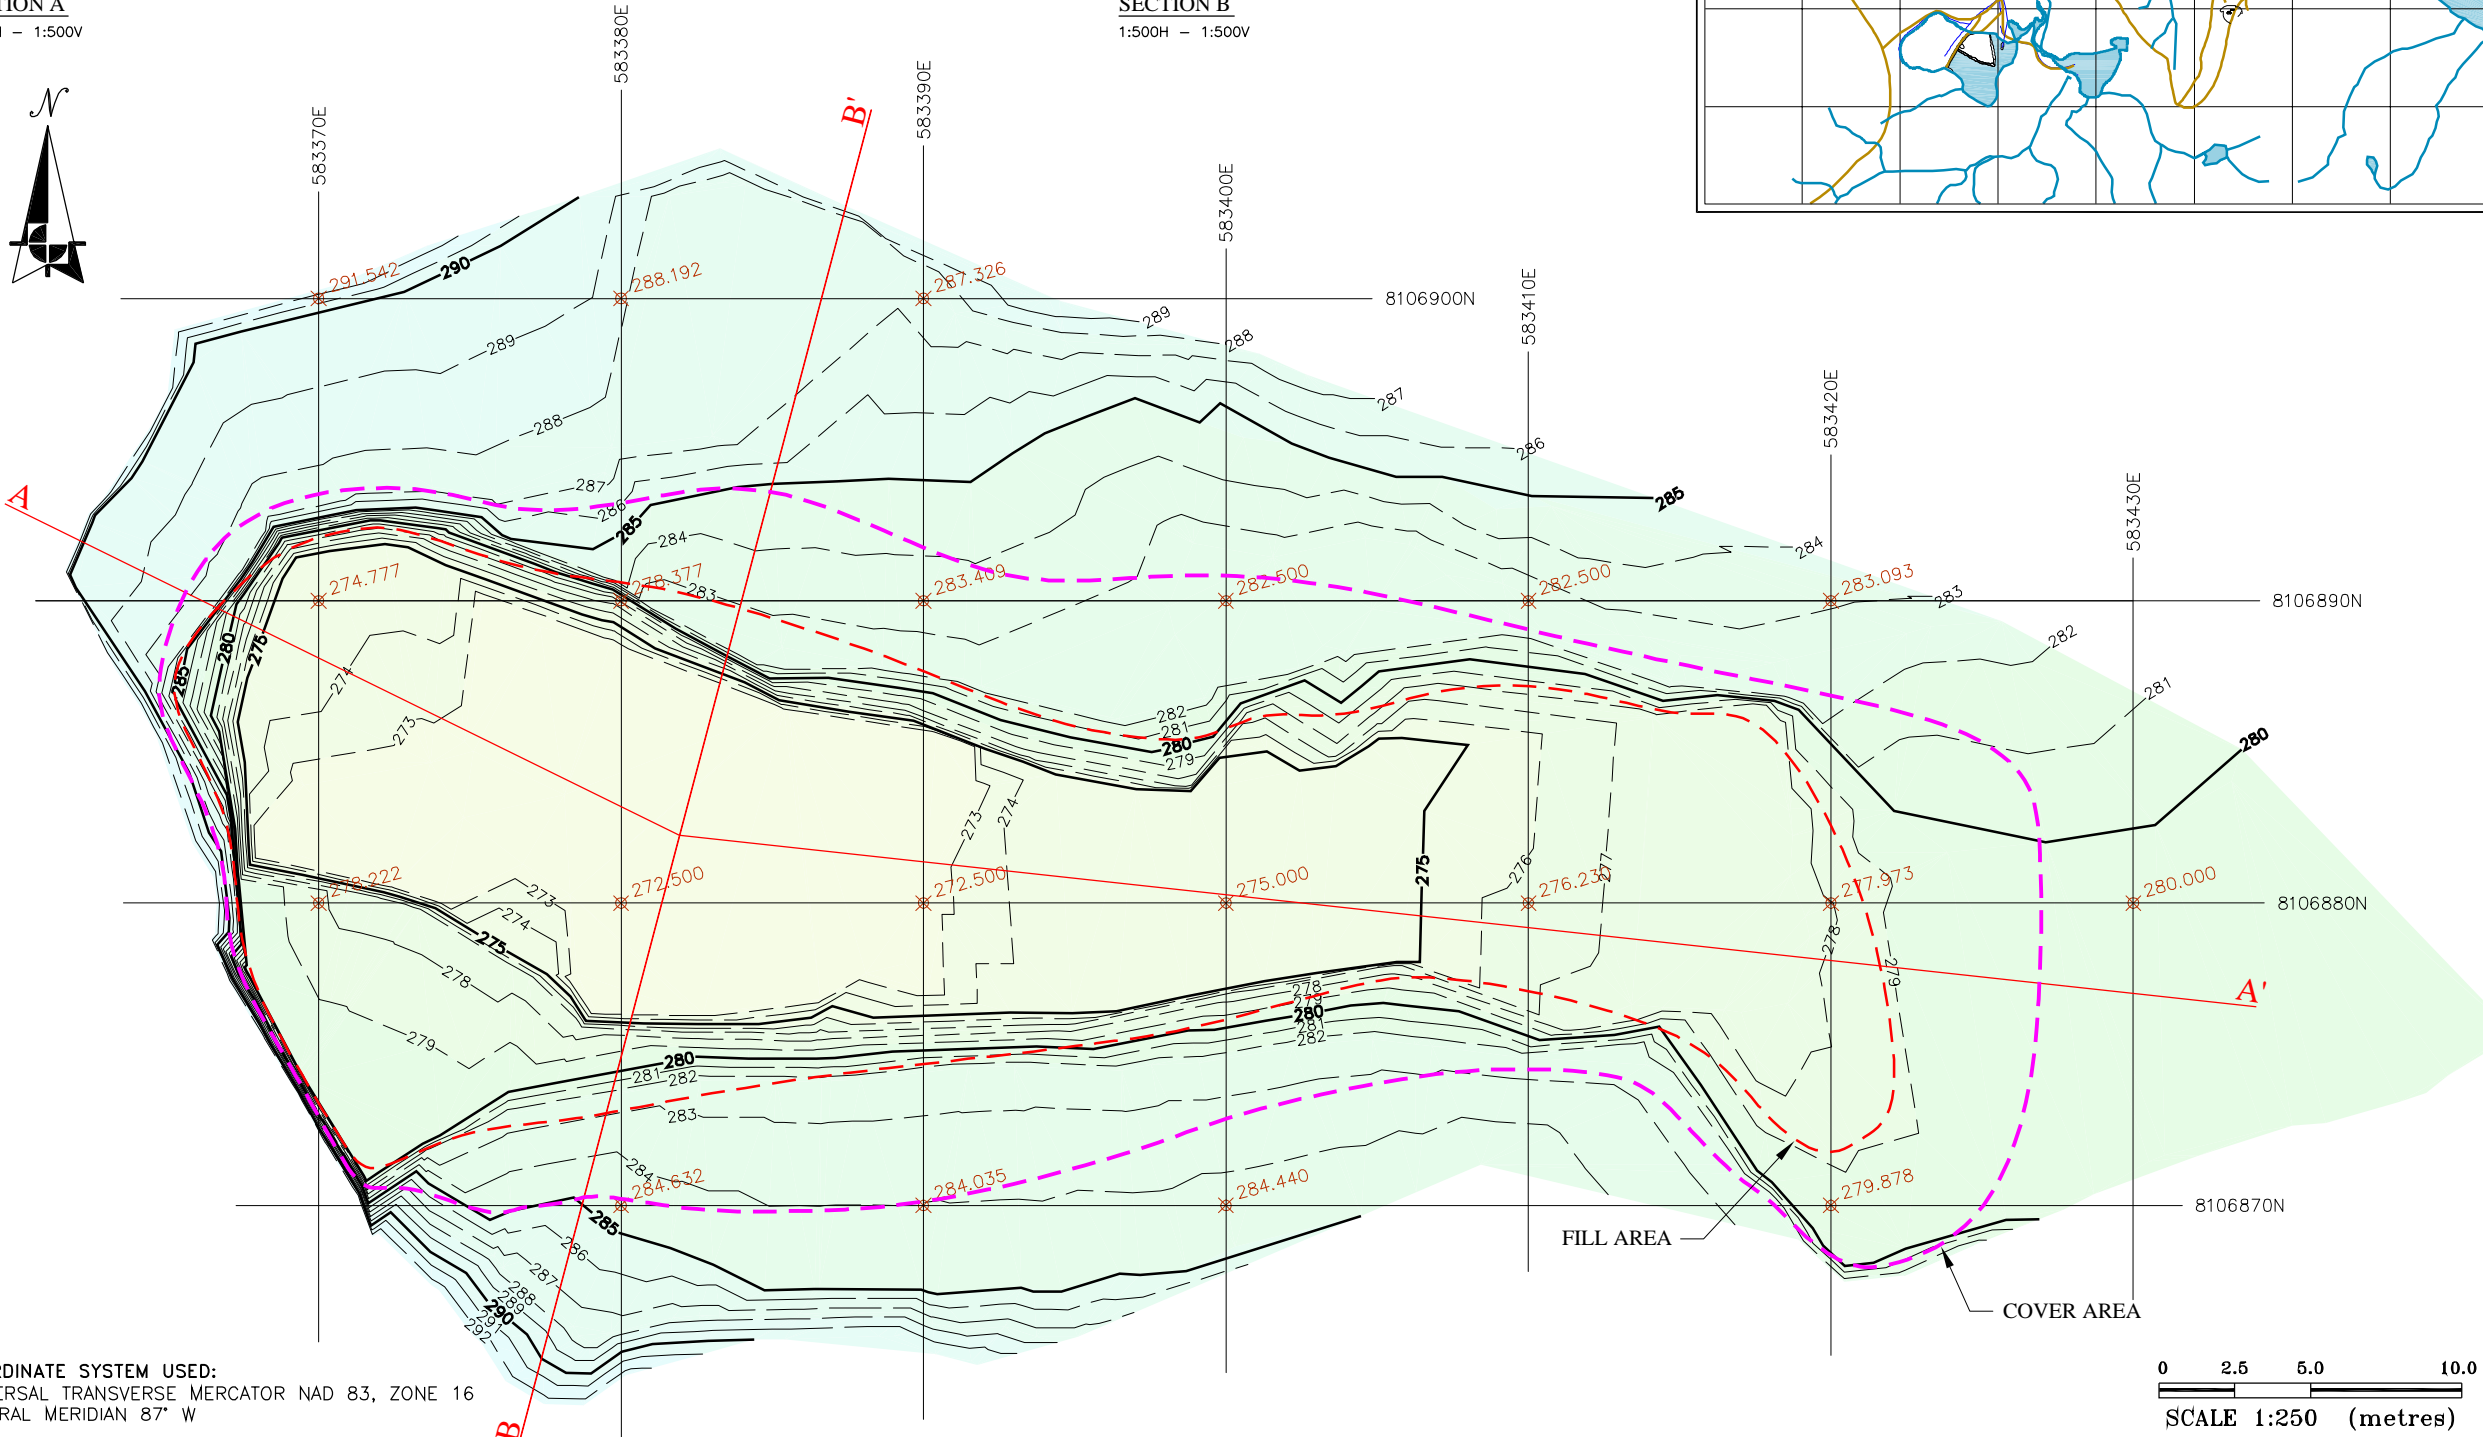

COORDINATE SYSTEM USED:
UNIVERSAL TRANSVERSE MERCATOR NAD 83, ZONE 16
CENTRAL MERIDIAN 87° W

0 2.5 5.0 10.0
SCALE 1:250 (metres)

SOURCE OF DRAWING:
DATA COMPILED FROM FILES RECIEVED FROM
NANISIVIK MINE AND SURVEYS CONDUCTED BY
SUB-ARCTIC SURVEYS LTD.

DRAWING INFORMATION:

REVIEWED BY:	EJD
DRAWN BY:	CCL
DATE ISSUED:	FEB 2004
PROJECT NUMBER:	23-635
FILE NAME:	23635-5F-17.DWG
REVISION:	0

Project: 2004 CLOSURE and RECLAMATION PLAN
Location: NANISIVIK MINE, NUNAVUT
Client: CanZinco Ltd.

EAST TRENCH DETAIL