

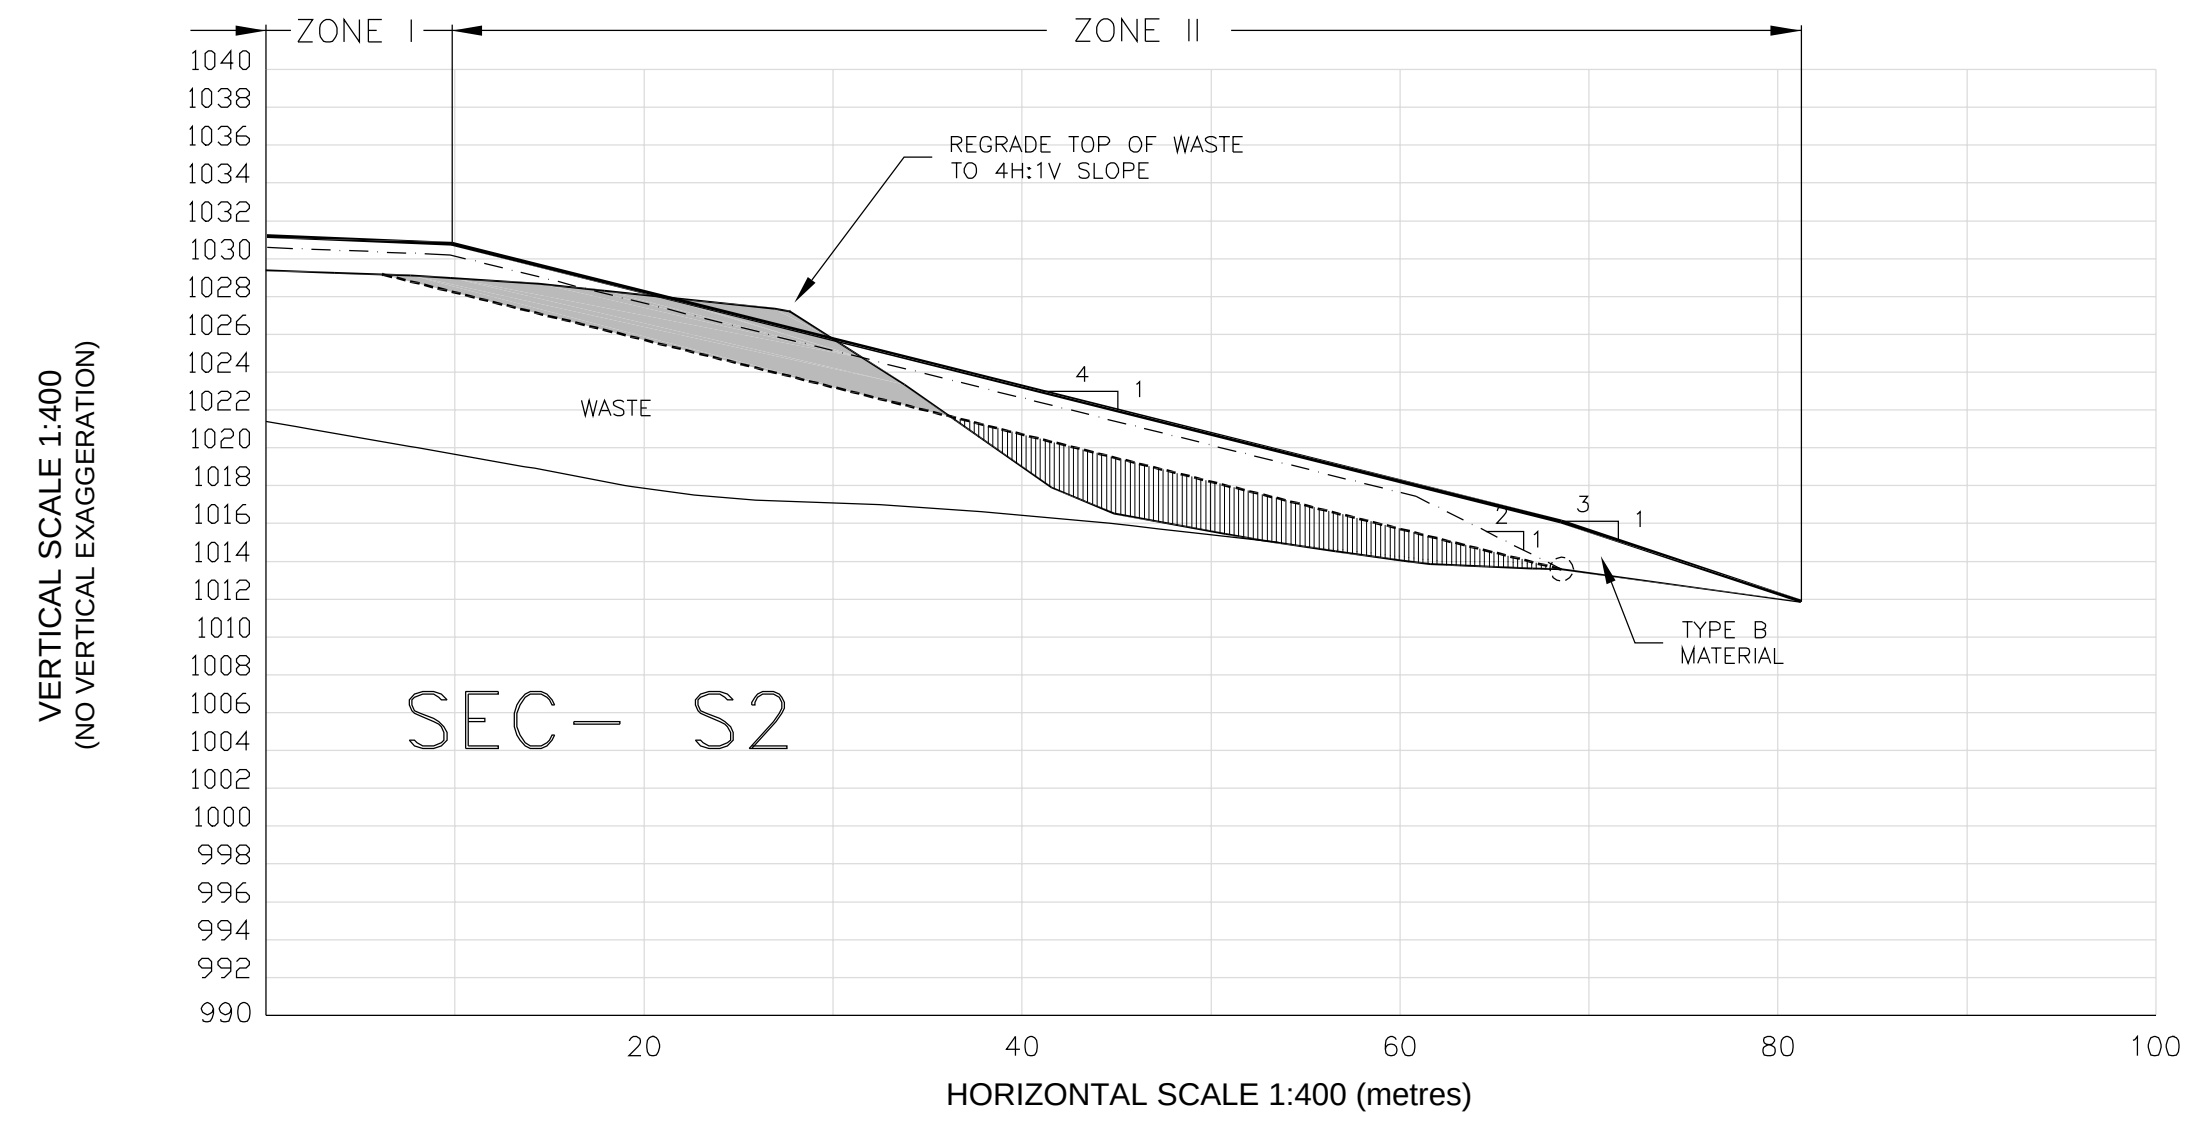
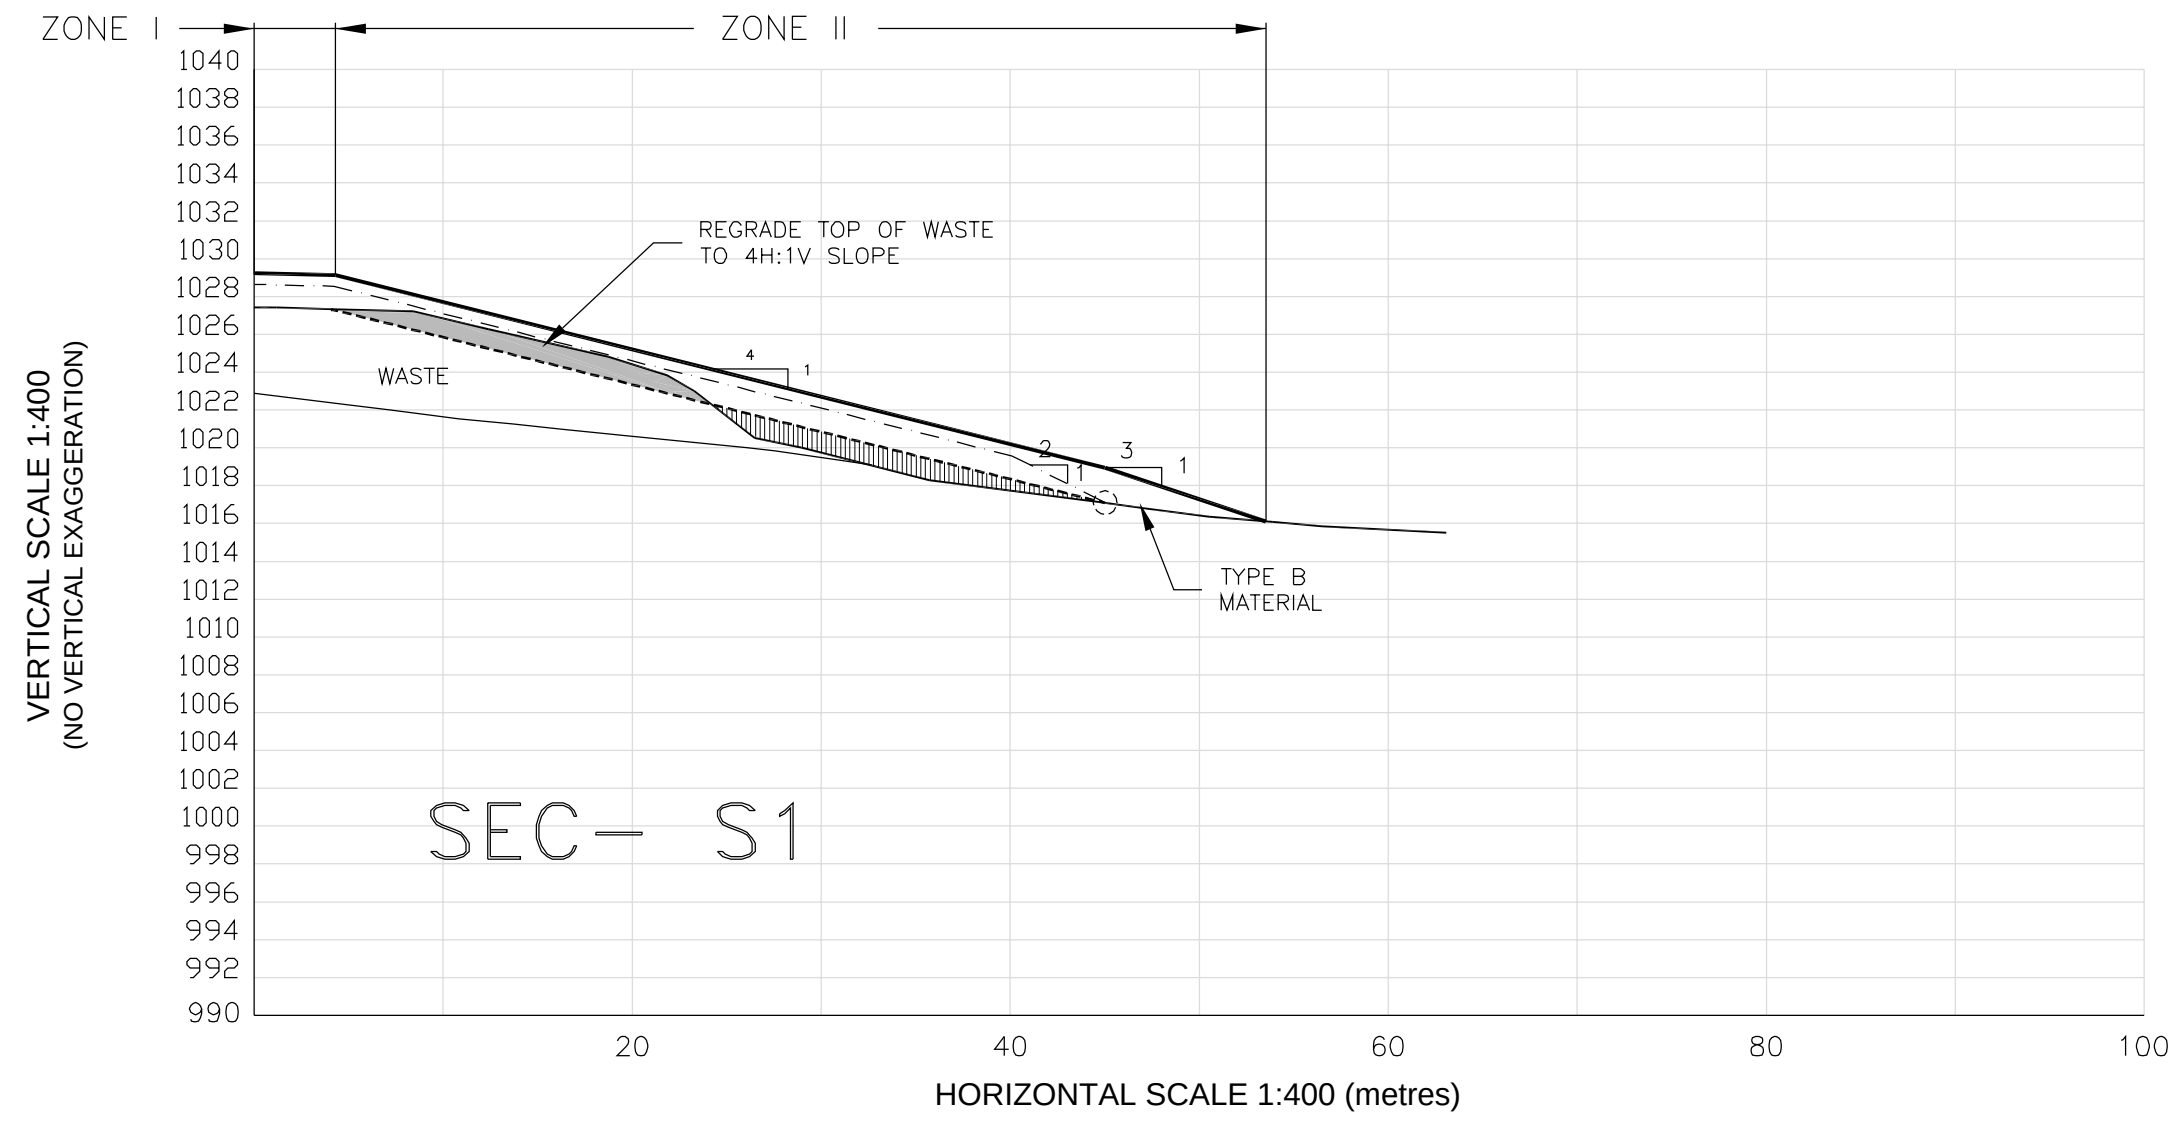
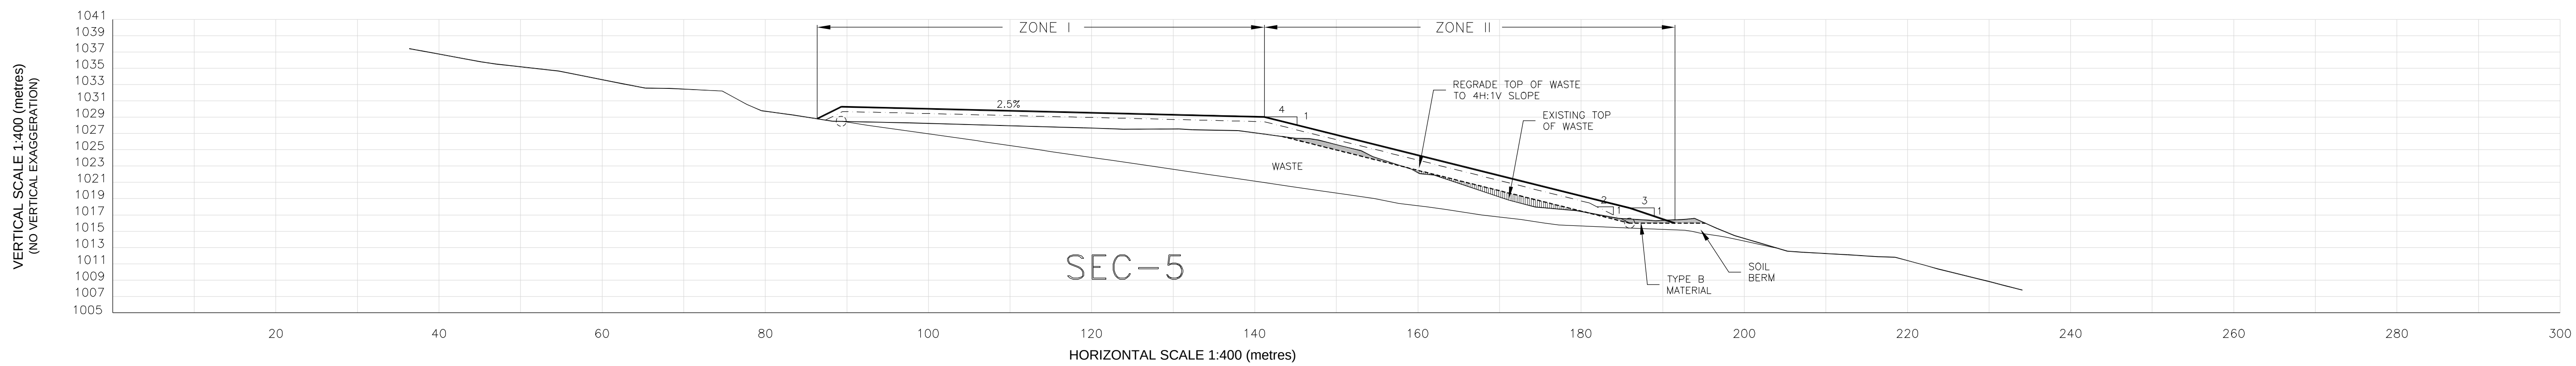
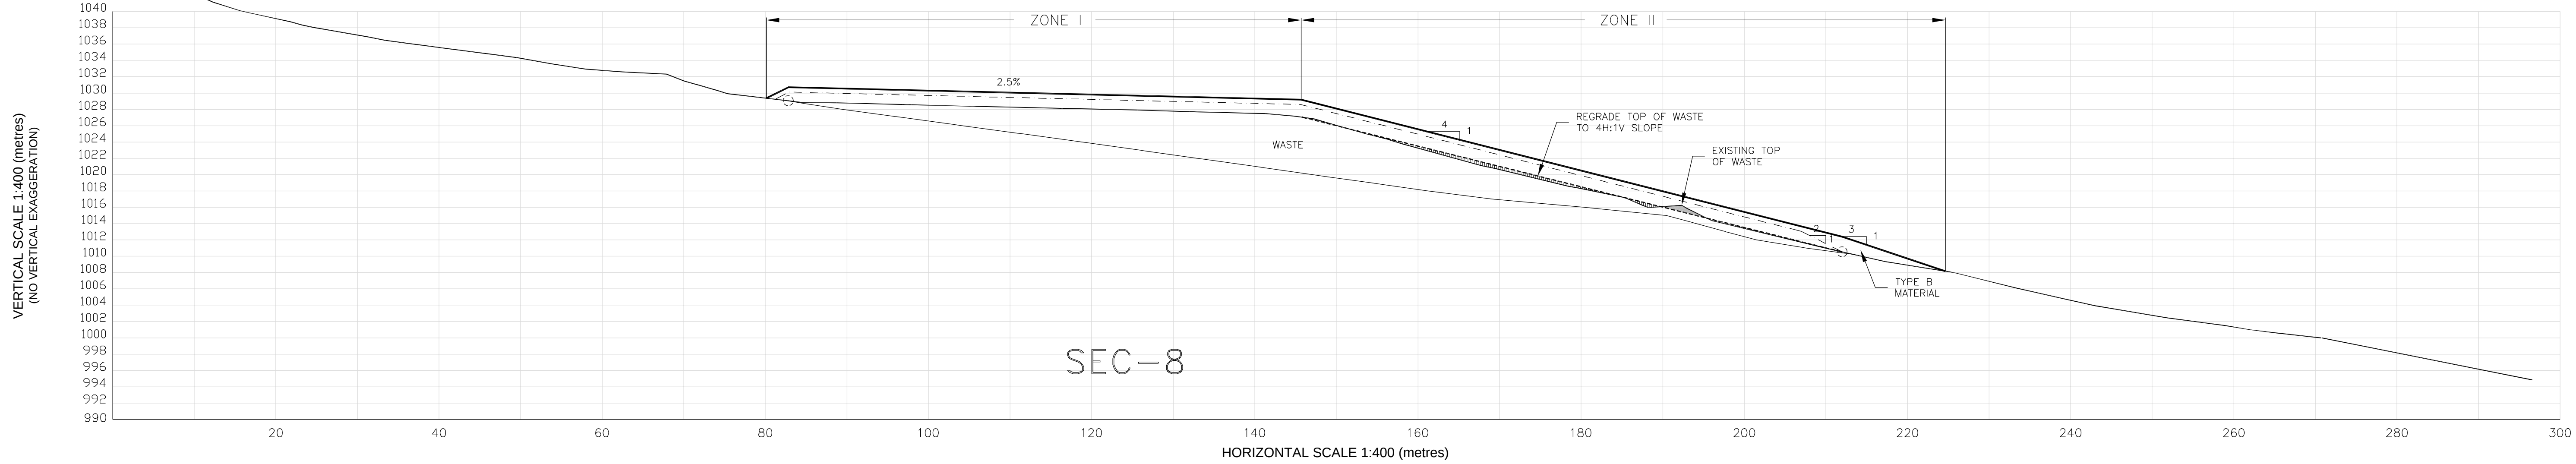


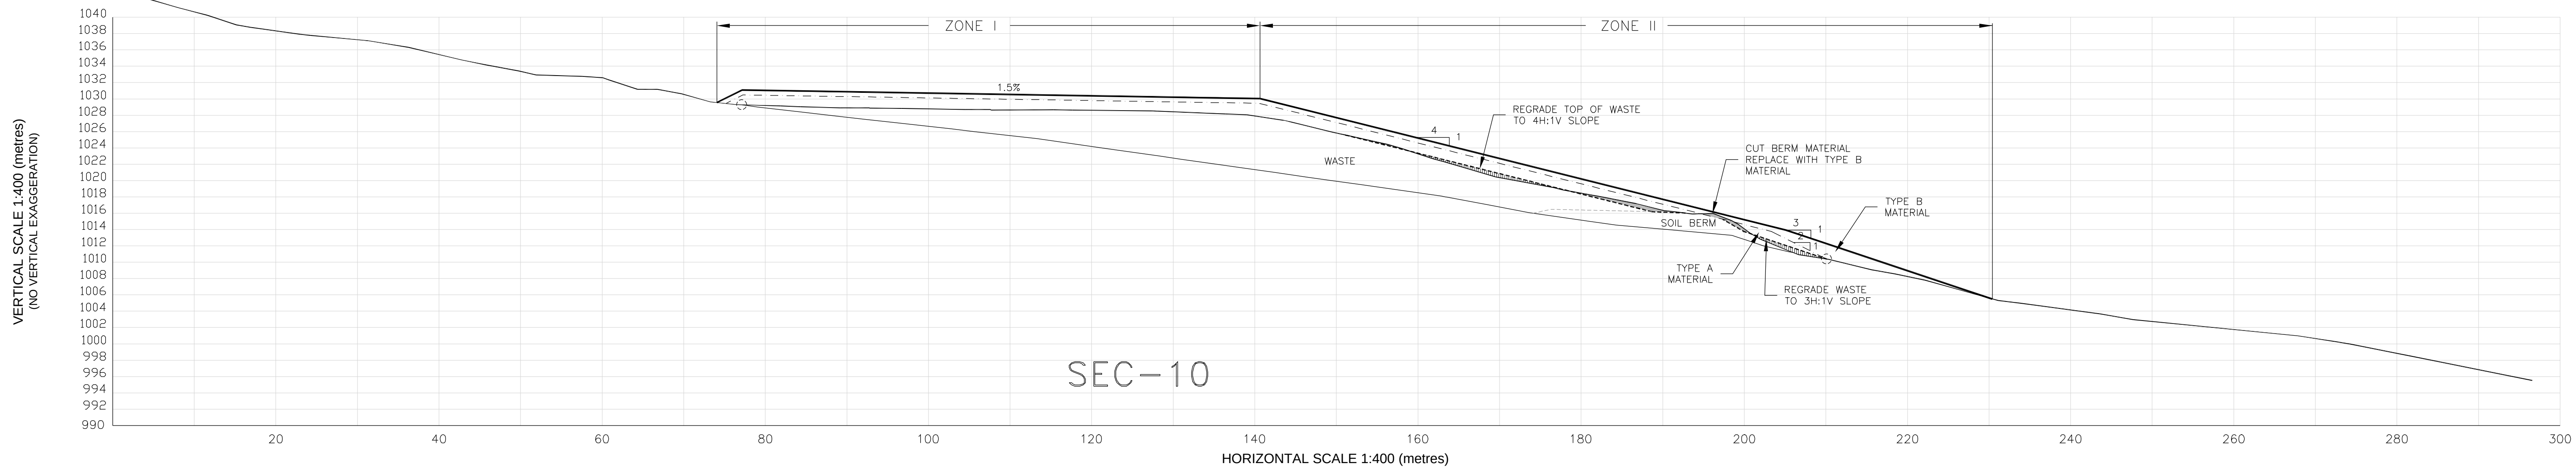

LEGEND:

- ORIGINAL NATIVE GROUND SURFACE
- EXISTING TOP OF WASTE/GROUND SURFACE (SPRING 2003)
- REGRADED TOP OF WASTE
- INDICATES EDGE OF WASTE
- TOP SURFACE OF COVER MATERIAL TYPE A (1.2m THICK OVER WASTE)
- TOP OF FINAL COVER
- WASTE MATERIAL TO BE REGRADED (PLUS)
- WASTE MATERIAL TO BE REGRADED (MINUS)

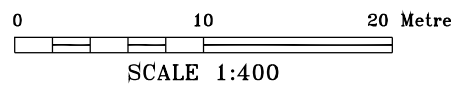

ISSUED FOR CONSTRUCTION



SOURCE OF DRAWING:
SURVEY INFORMATION OF GROUND SURFACE AS OF APRIL, 2003 SUPPLIED BY RBM OPTICOM INC. DATE OF SURVEY 21 APRIL, 2003

DRAWING INFORMATION:
REVIEWED BY: HC/PM
DRAWN BY: CPW/NTD
DATE ISSUED: MAY 27, 2003
PROJECT NUMBER: 23-306
FILE NAME: 23306-D1-03R2.DWG
REVISION: 2

OPERATIONAL LANDFILL COVER DESIGN
POLARIS MINE, NUNAVUT



OPERATIONAL LANDFILL
SECTIONS S-1, S-2, 5, 8 & 10