


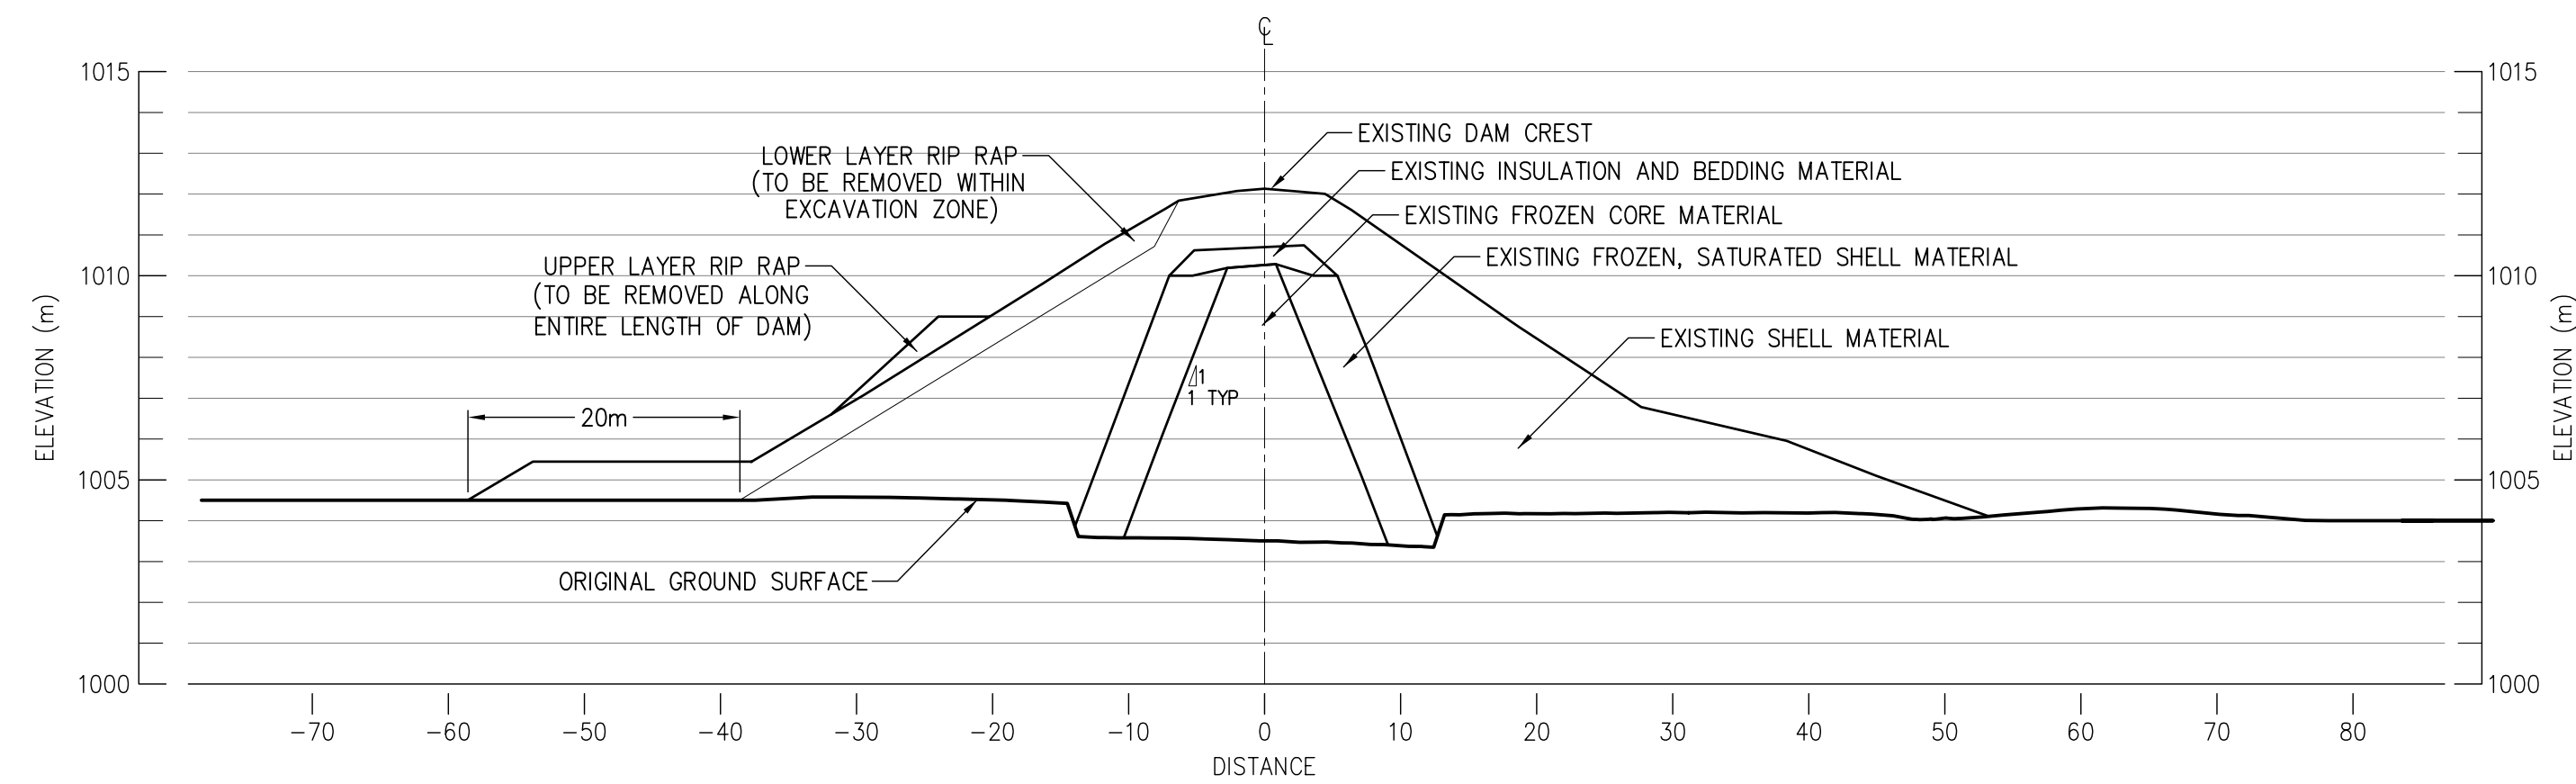


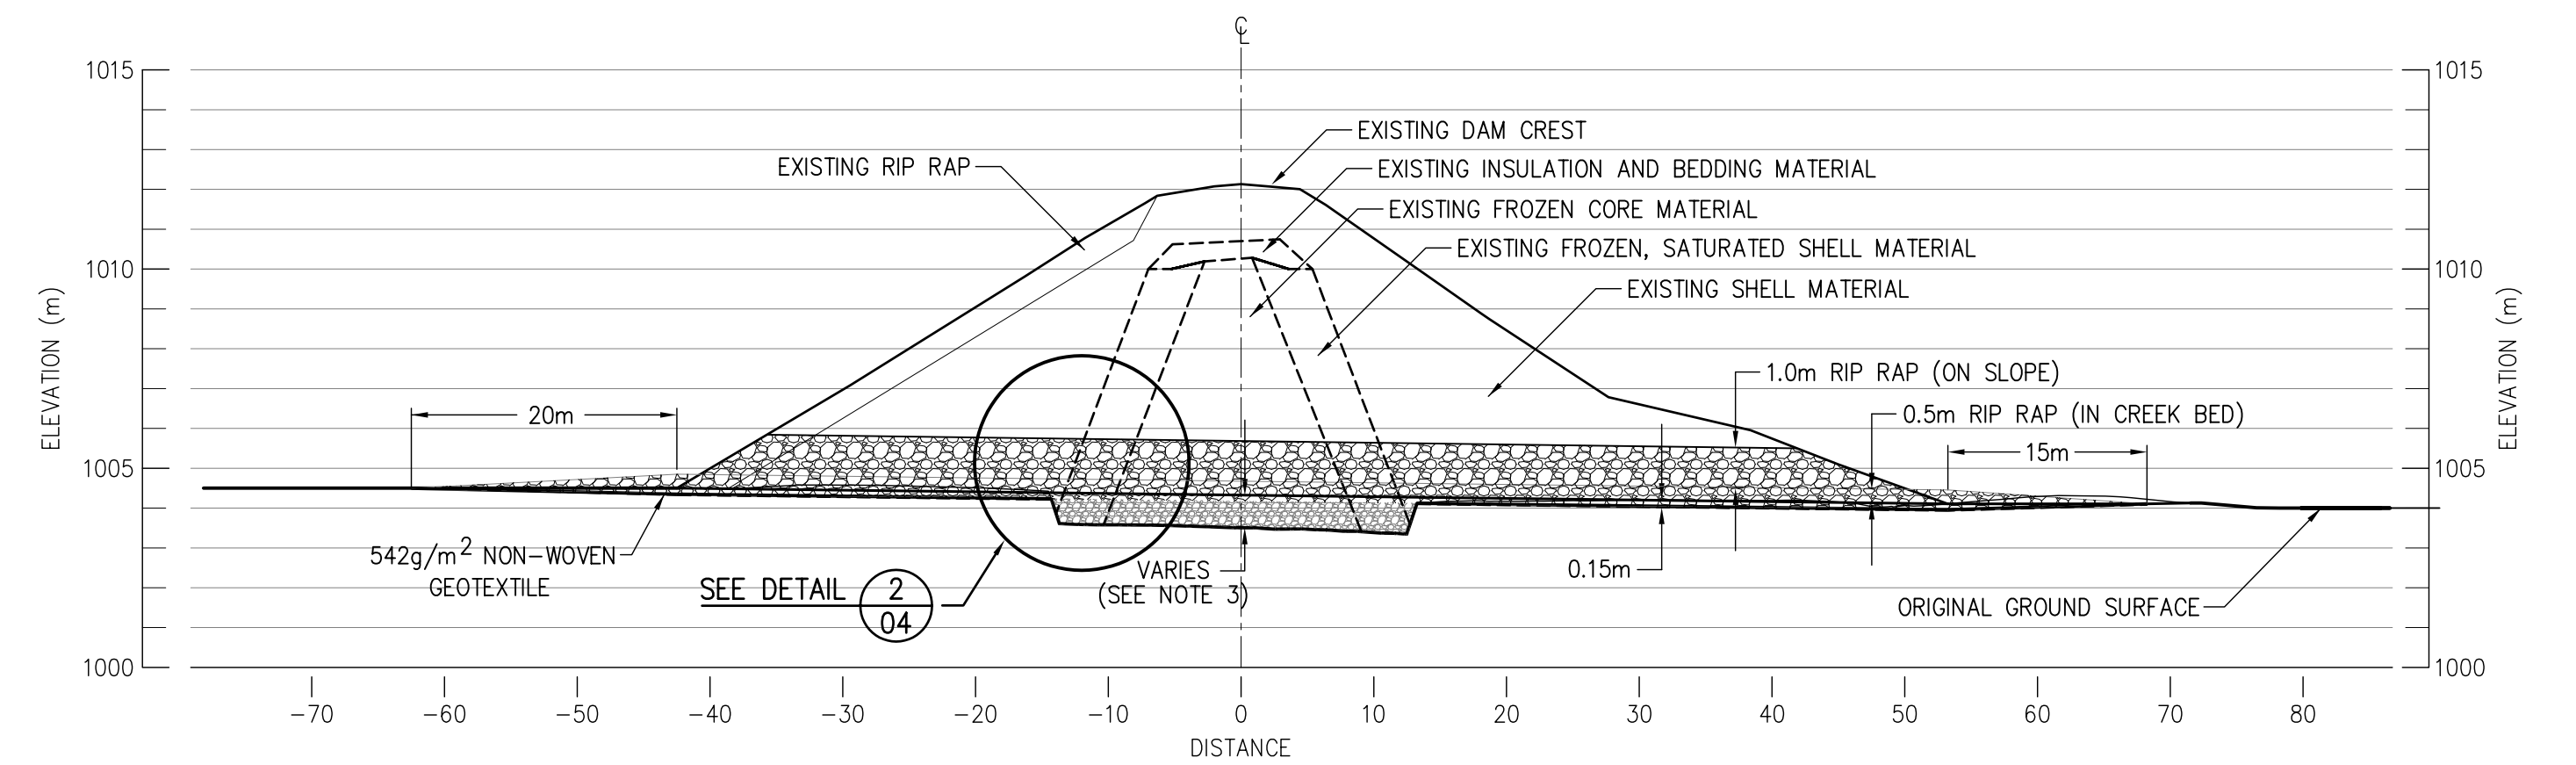


CROSS-SECTION **B**
02
EXISTING DAM CROSS-SECTION

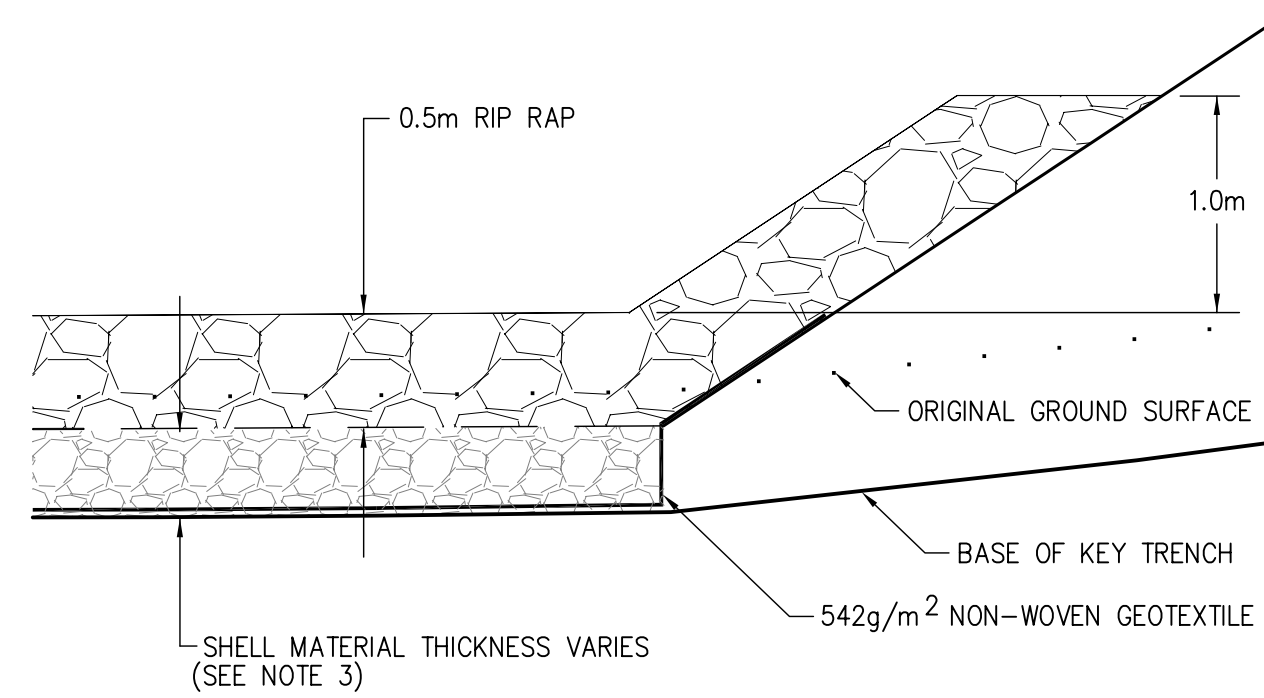

CROSS-SECTION **BB**
02
DECOMMISSIONED DAM CROSS-SECTION

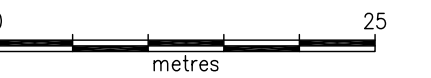

DETAIL **1**
03
N.T.S.

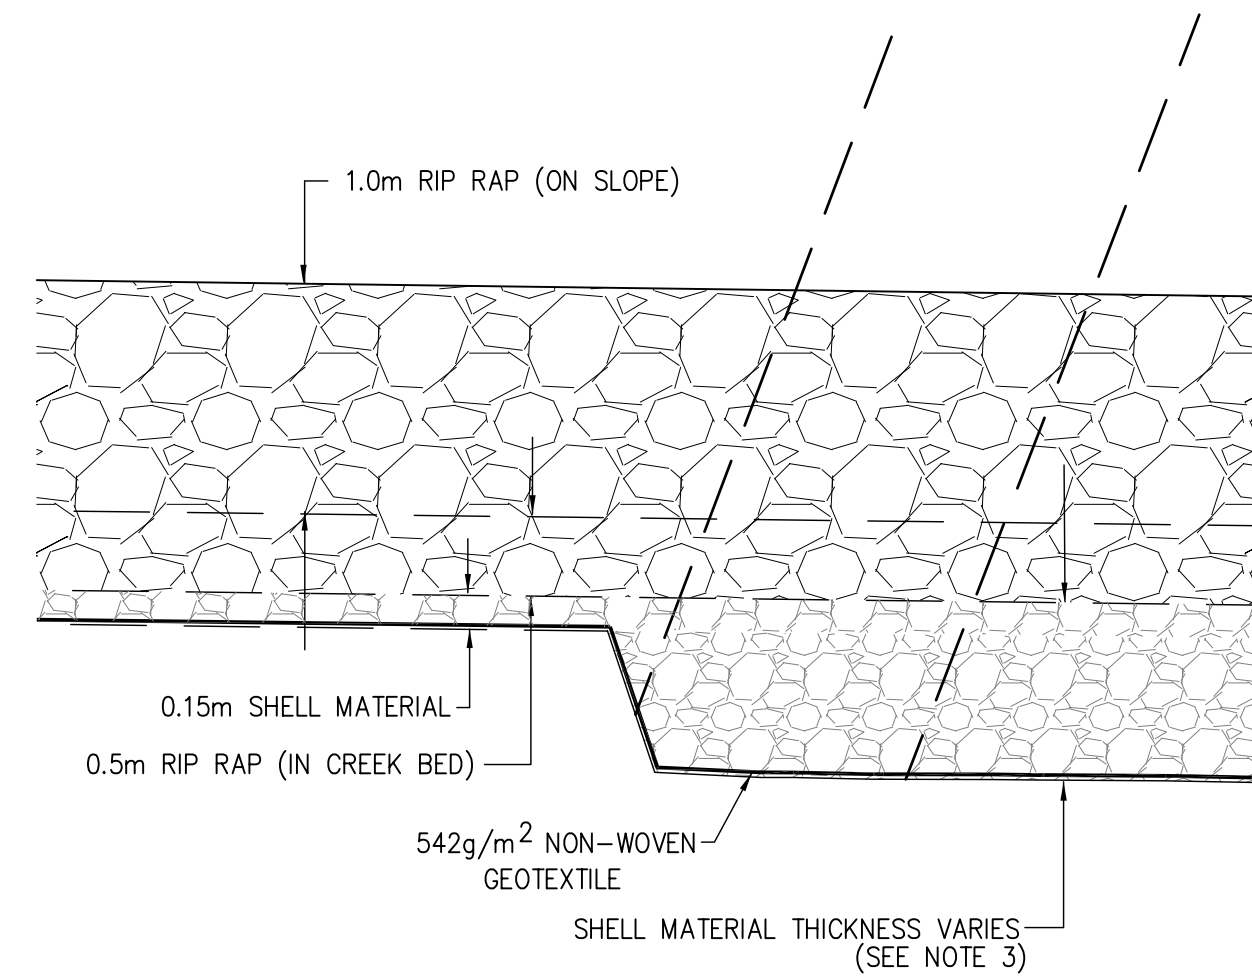

DETAIL **2**
02
N.T.S.

- NOTES:
- 3X VERTICAL EXAGGERATION.
 - (*) SLOPES SHOWN ARE PERPENDICULAR TO CUT NOT PERPENDICULAR TO DAM AXIS
 - EXCAVATION DEPTH TO 0.15m BELOW ORIGINAL GROUND UNDER EXISTING SHELL AND TO BASE OF KEY TRENCH UNDER FROZEN CORE AND SATURATED SHELL MATERIAL

--	--	