

ANNEX A FIGURES

LOCATION

General Notes:

Legend:

BODY OF WATER

85% DESIGN SUBMISSION	
DATE	REVISION
DATE	REVISION
DATE	REVISION


UMA SITE
SCALE - GRAPHIC 400 200 0 400 800 1200m
1:20000
PROJECT - PROJECT
PIN-2 CAPE YOUNG

DEW LINE CLEAN UP
© COPYRIGHT
HER MAJESTY THE QUEEN IN RIGHT OF
CANADA, 1994, AS REPRESENTED BY THE
MINISTER OF NATIONAL DEFENCE.

TRACE - NUMBER SITING DATE
1994-11-18

OVERALL SITE PLAN

PRODUCTION	CONFORMANCE - ASSIGNMENT
DESIGNED	DESIGN OFF
ETUDE	AGENT CONCEPT
DRAWN	SECT HD
DESIGNED	CHEF SECT
CHEKED	DESIGN
VERIFIED	DESIGN
COORDINATION	REVIEWED - REVIEW
ASL	
DWG NO. - DESIGN NO.	
H-081/-8101-101	

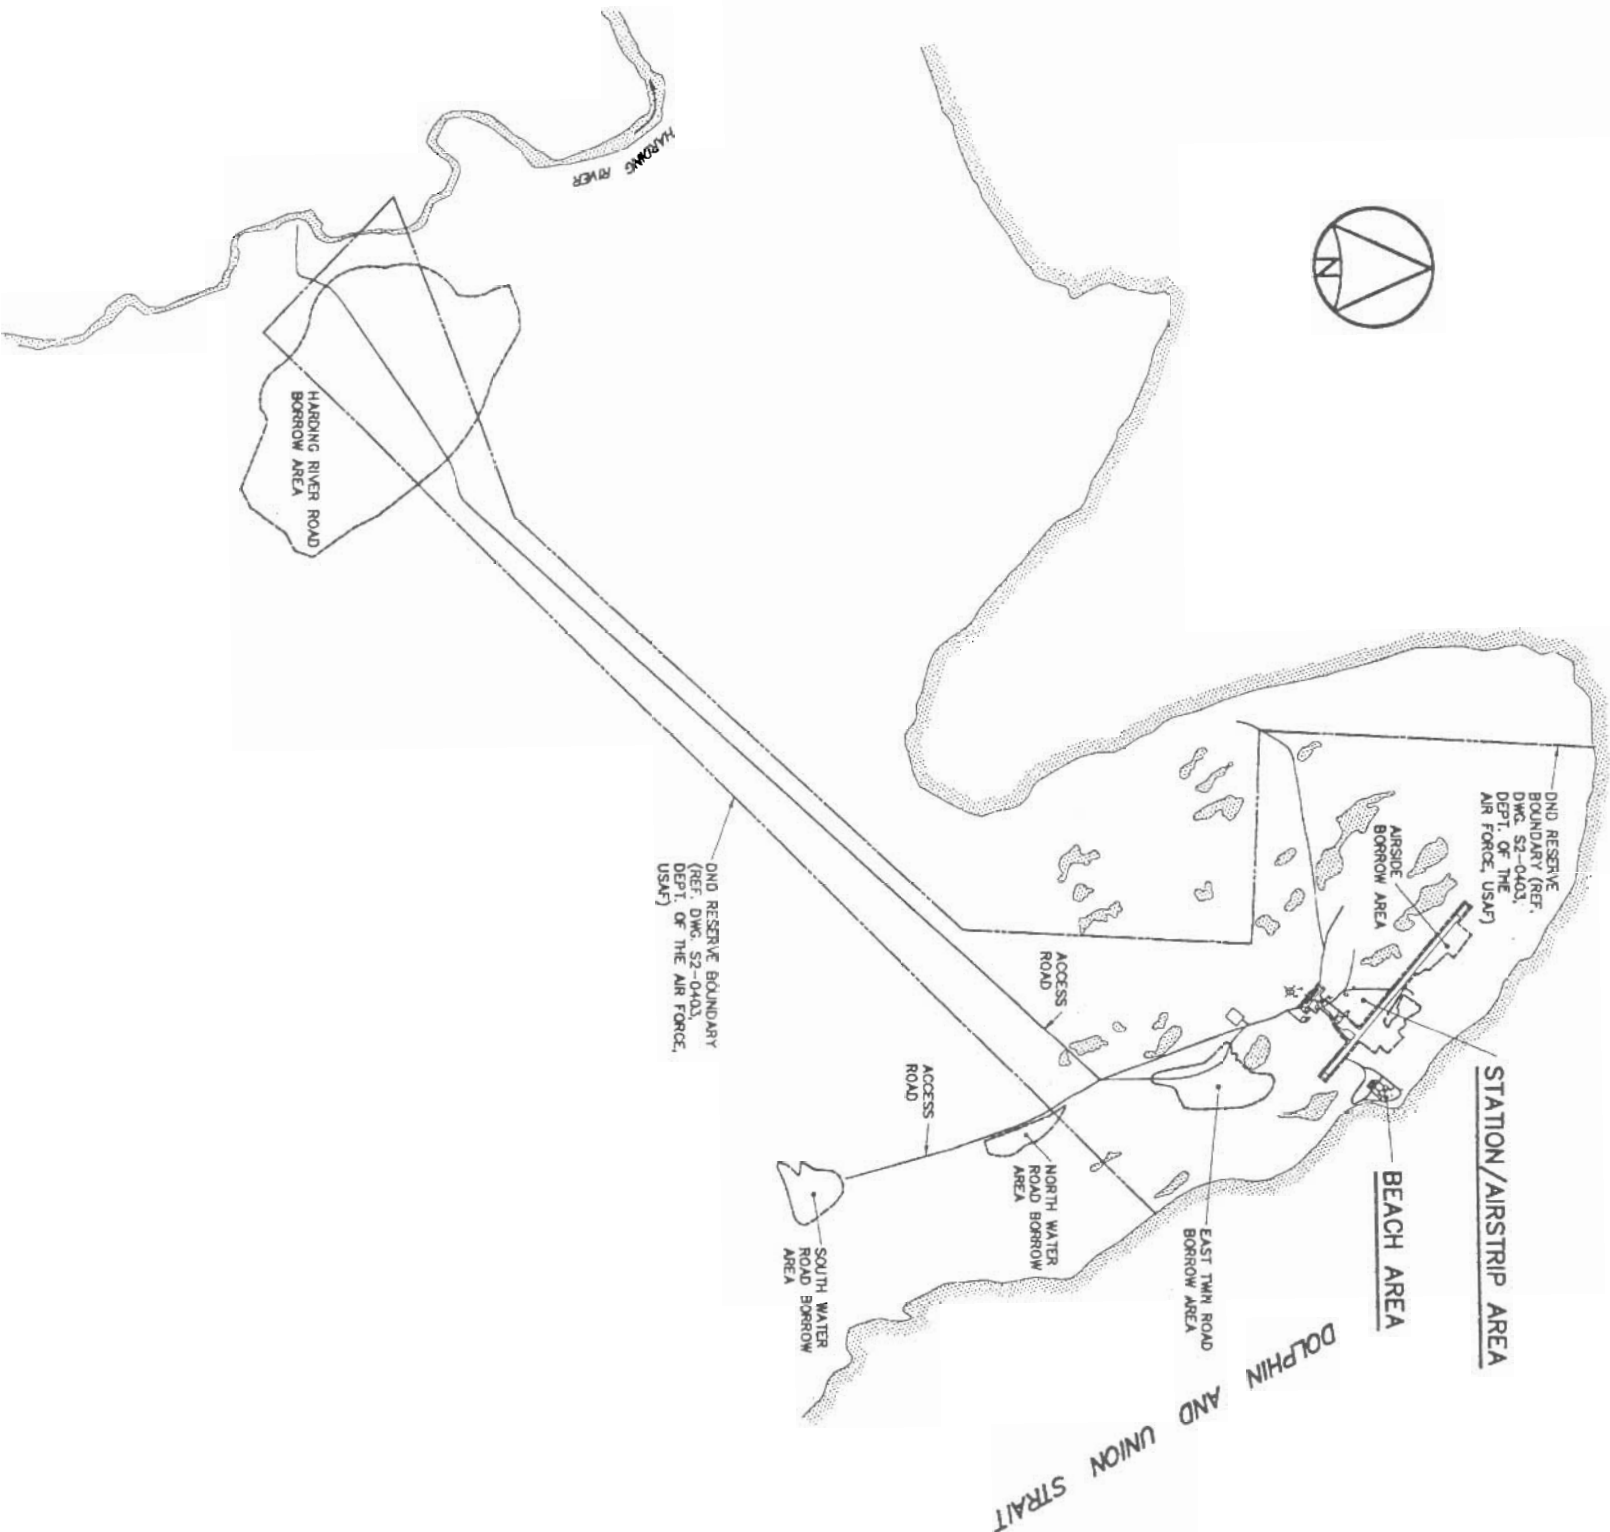

Quartier général

Quartier général

- ALL EVALUATIONS ARE REFERENCED TO SEA LEVEL. (REF. DWG. PM-2, APP. 3, DEPT. OF THE AIR FORCE, USAF).
ALL NON-HAZARDOUS DEBRIS WITHIN PLAIN AREA TO BE PLACED IN STATION AREA LANDFILL.
ALL DIMENSIONS ARE IN METRES UNLESS NOTED OTHERWISE.
HORIZONTAL CONTROL REFERENCED TO SURVEY CONTROL MONUMENTS.
ARCHAEOLOGICAL FEATURES LOCATED AS PER ENVIRONMENTAL CLEAN UP STUDY OF 21 DEW LINE SITES IN CANADA, VOL. 9, UDA 1991.

SURVEY CONTROL MONUMENT
STAINED/CONTAMINATED AREA

STAINED/CONTAMINATED AREA

TEST PIT LOCATION

BODY OF WATER

05% DESIGN SUBMISSION		
DATE	REVISION	APPROVAL

SCALE - ECHELLE 100 50 0 100 200 300m
1:5000

PROJECT - PROJECT
PIN-2 CAPE YOUNG

DEW LINE CLEAN UP

© COPYRIGHT
HER MAJESTY THE QUEEN IN RIGHT OF
CANADA 1984, AS REPRESENTED BY THE
MINISTER OF NATIONAL DEFENCE.

SITTING	1984-11-18
SUBJECT - SLIT	

PROJECT LAYOUT

PRODUCTION		CONFERENCE - ASSIGNMENT	
DESIGNED	5/5/76	DIES OFF	
COLLUM	CHE	AGENT CONCEPT	
DISSEMIN		SECRET HO	
CHICKENED		CH-ET SECRET	
FT/DOK		DIES MOR	
MAGAZINE		DESI CONCEIT	
COORDINATION			
<i>ASU</i>		IN WE WERE - REVU	

DMC NO. - DESIGN NO.
H-C81/1-0101-102

Canada